



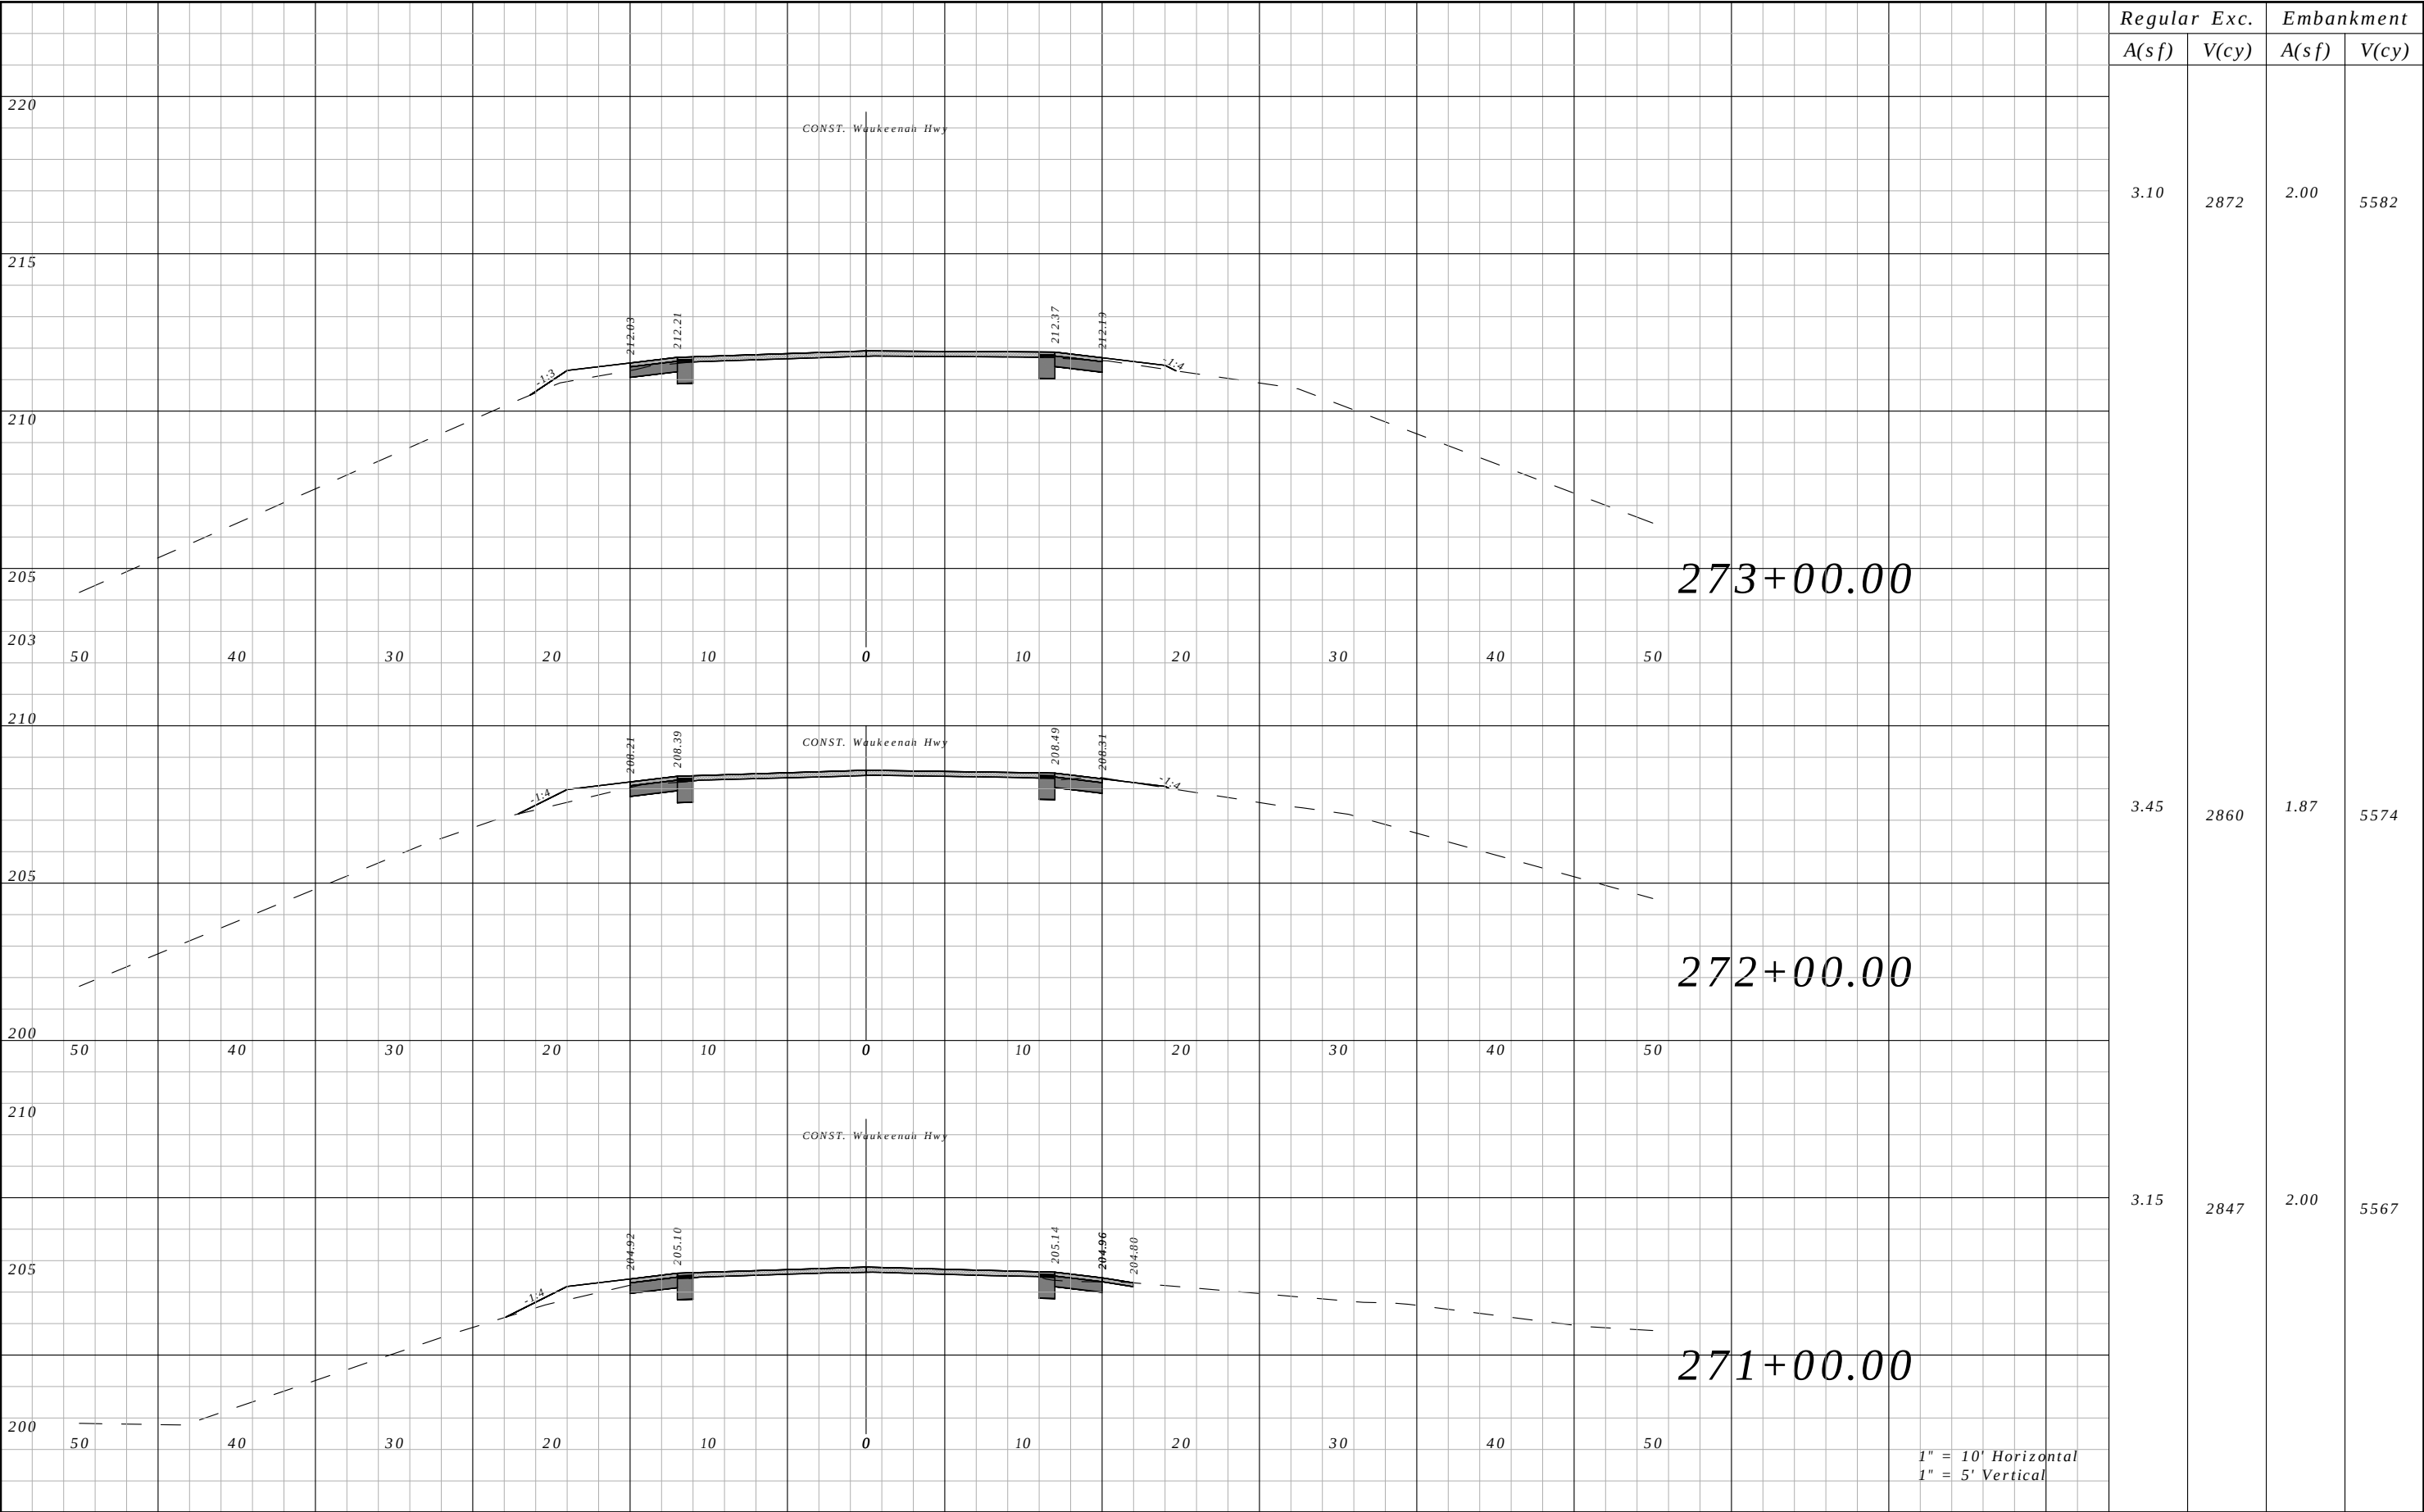


Regular A(sf)	Exc. V(cy)	Embankment	
		A(sf)	V(cy)
3.10	2872	2.00	5582
3.45	2860	1.87	5574
3.15	2847	2.00	5567

REVISIONS				ROBERT C. CESKA, P.E. P.E. LICENSE NUMBER 82288 DEWBERRY 101 N MONROE STREET, SUITE 710 TALLAHASSEE, FLORIDA 32301 CERTIFICATE OF AUTHORIZATION 00008794	WAUKEENAH HIGHWAY			CROSS SECTIONS	SHEET NO.
DATE	DESCRIPTION		DATE		ROAD NO.	COUNTY	FINANCIAL PROJECT ID		
----	----				----	JEFFERSON	438366-1-54-01		154

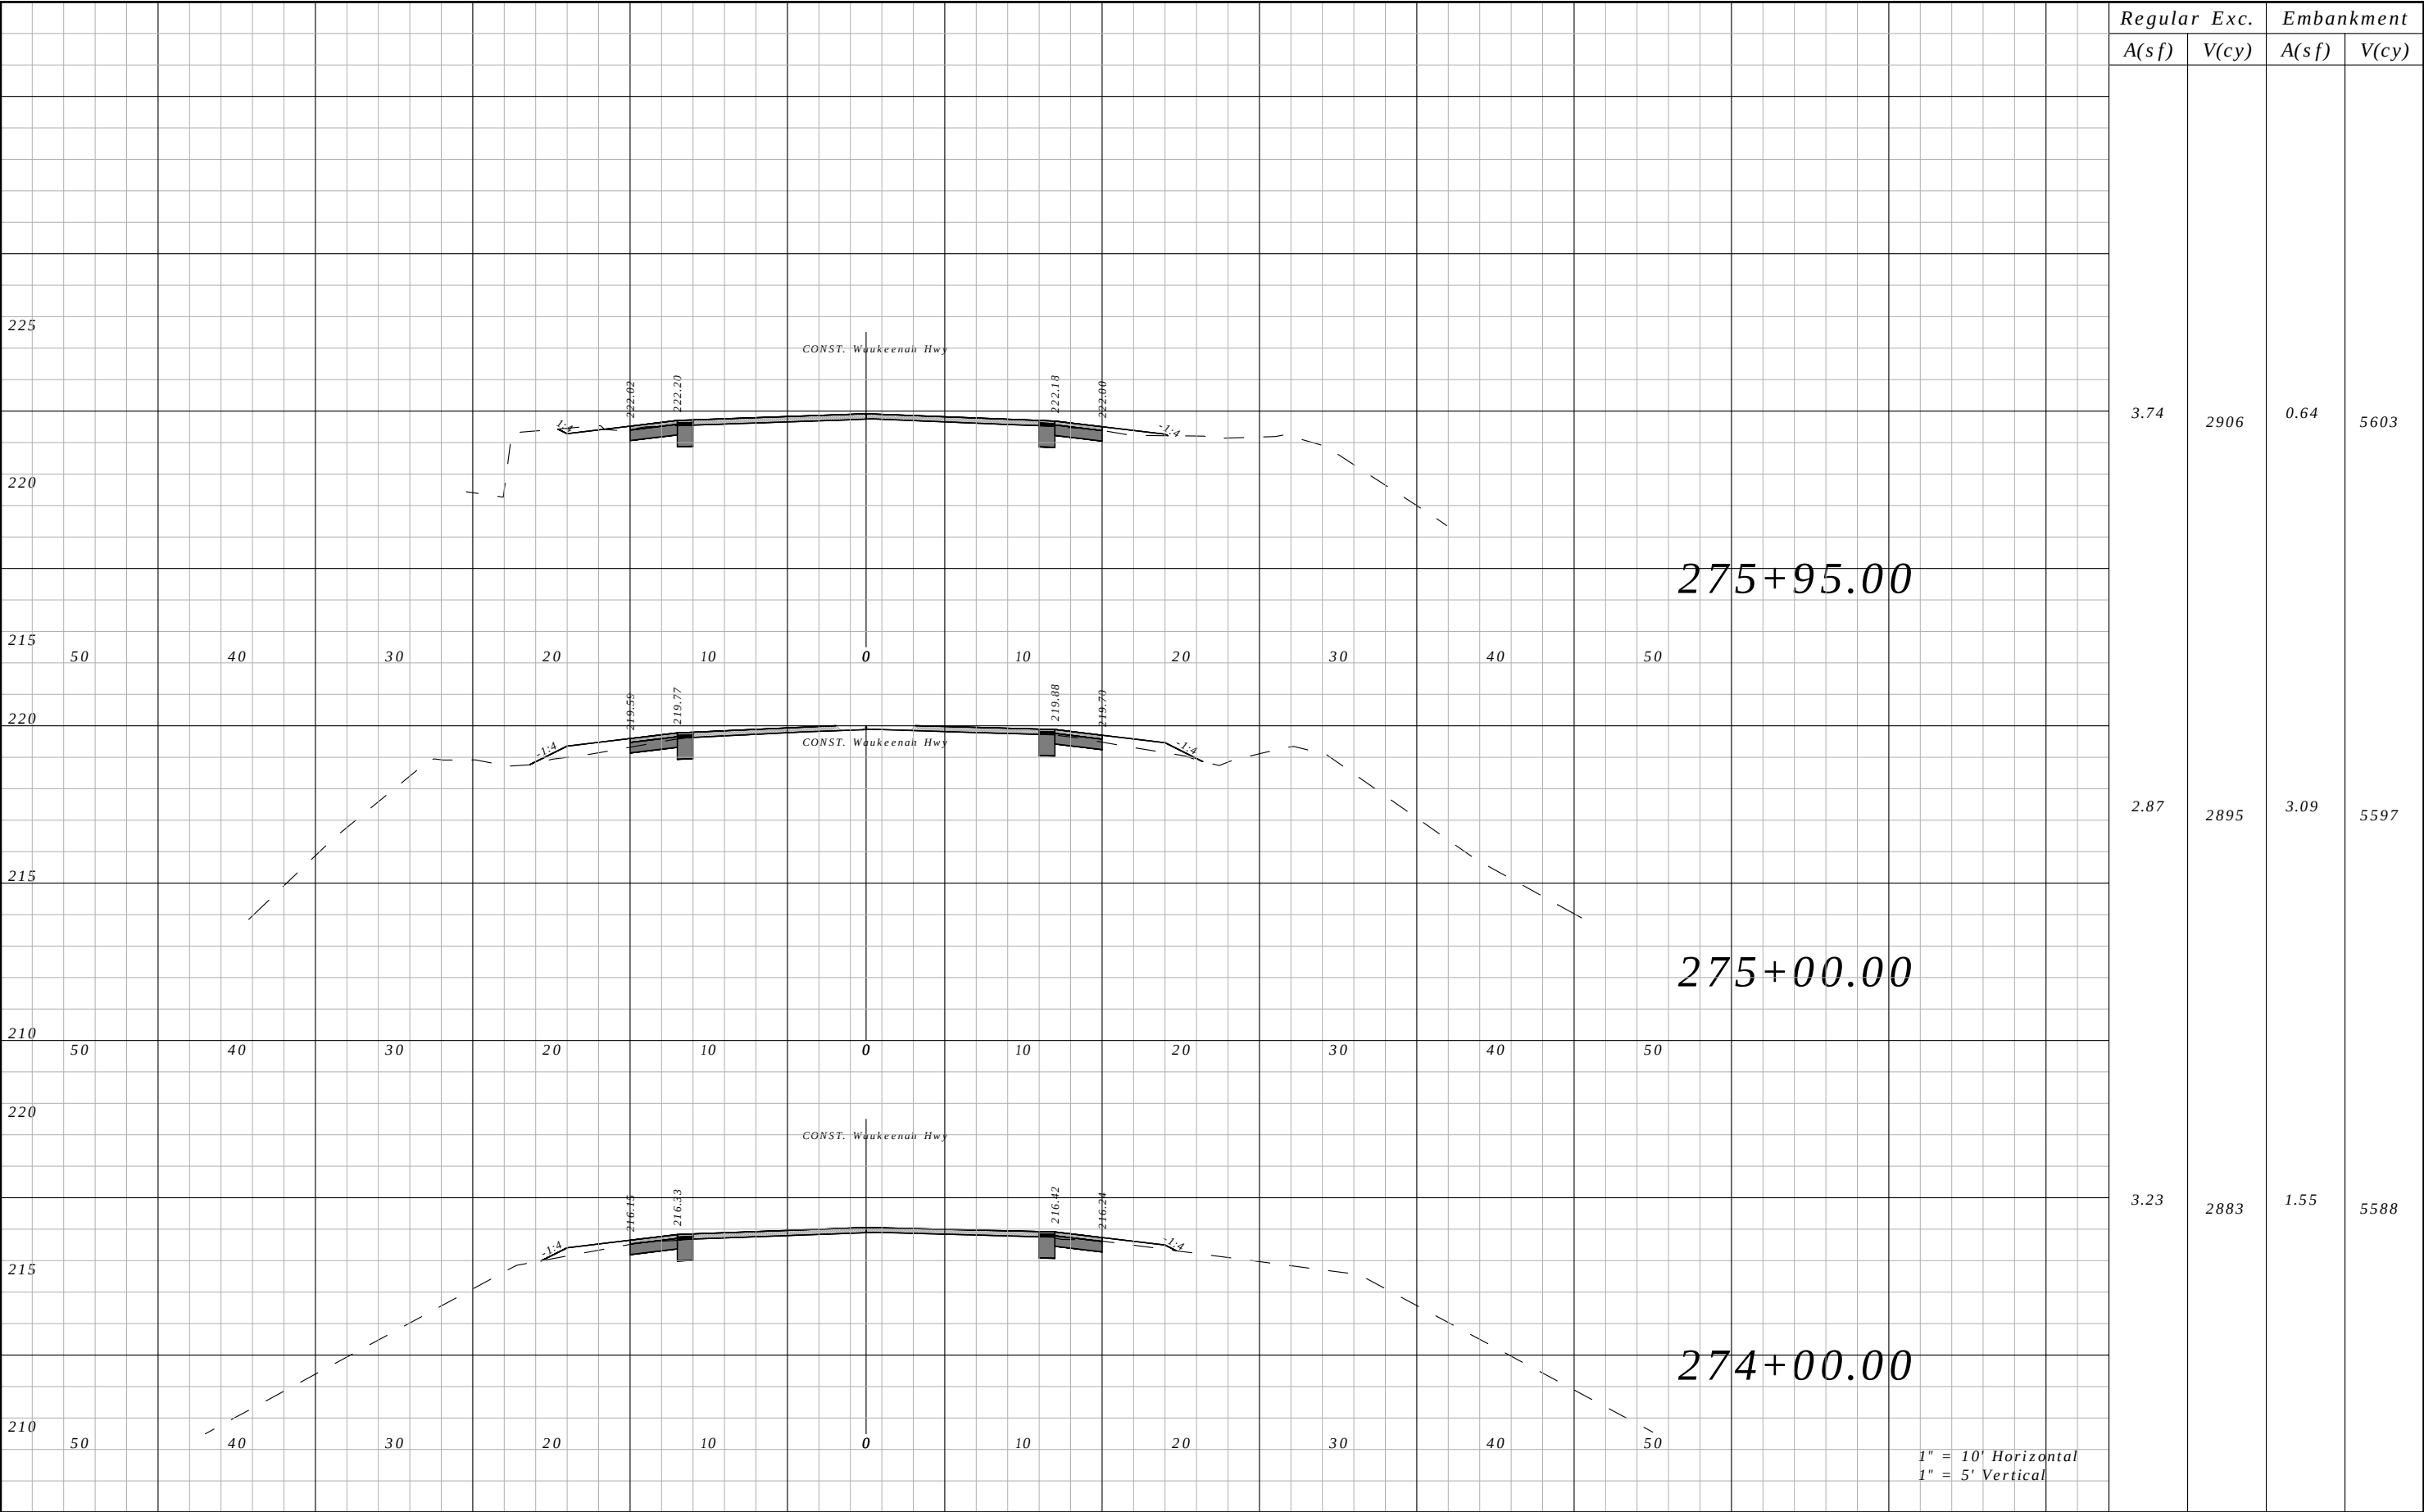


Regular	Exc.	Embankment	
		A(sf)	V(cy)
3.74	2906	0.64	5603
2.87	2895	3.09	5597
3.23	2883	1.55	5588

REVISIONS				ROBERT C. CESKA, P.E. P.E. LICENSE NUMBER 82288 DEWBERRY 101 N MONROE STREET, SUITE 710 TALLAHASSEE, FLORIDA 32301 CERTIFICATE OF AUTHORIZATION 00008794	WAUKEENAH HIGHWAY			CROSS SECTIONS	SHEET NO.
DATE	DESCRIPTION		DATE		ROAD NO.	COUNTY	FINANCIAL PROJECT ID		
----	----				----	JEFFERSON	438366-1-54-01		155

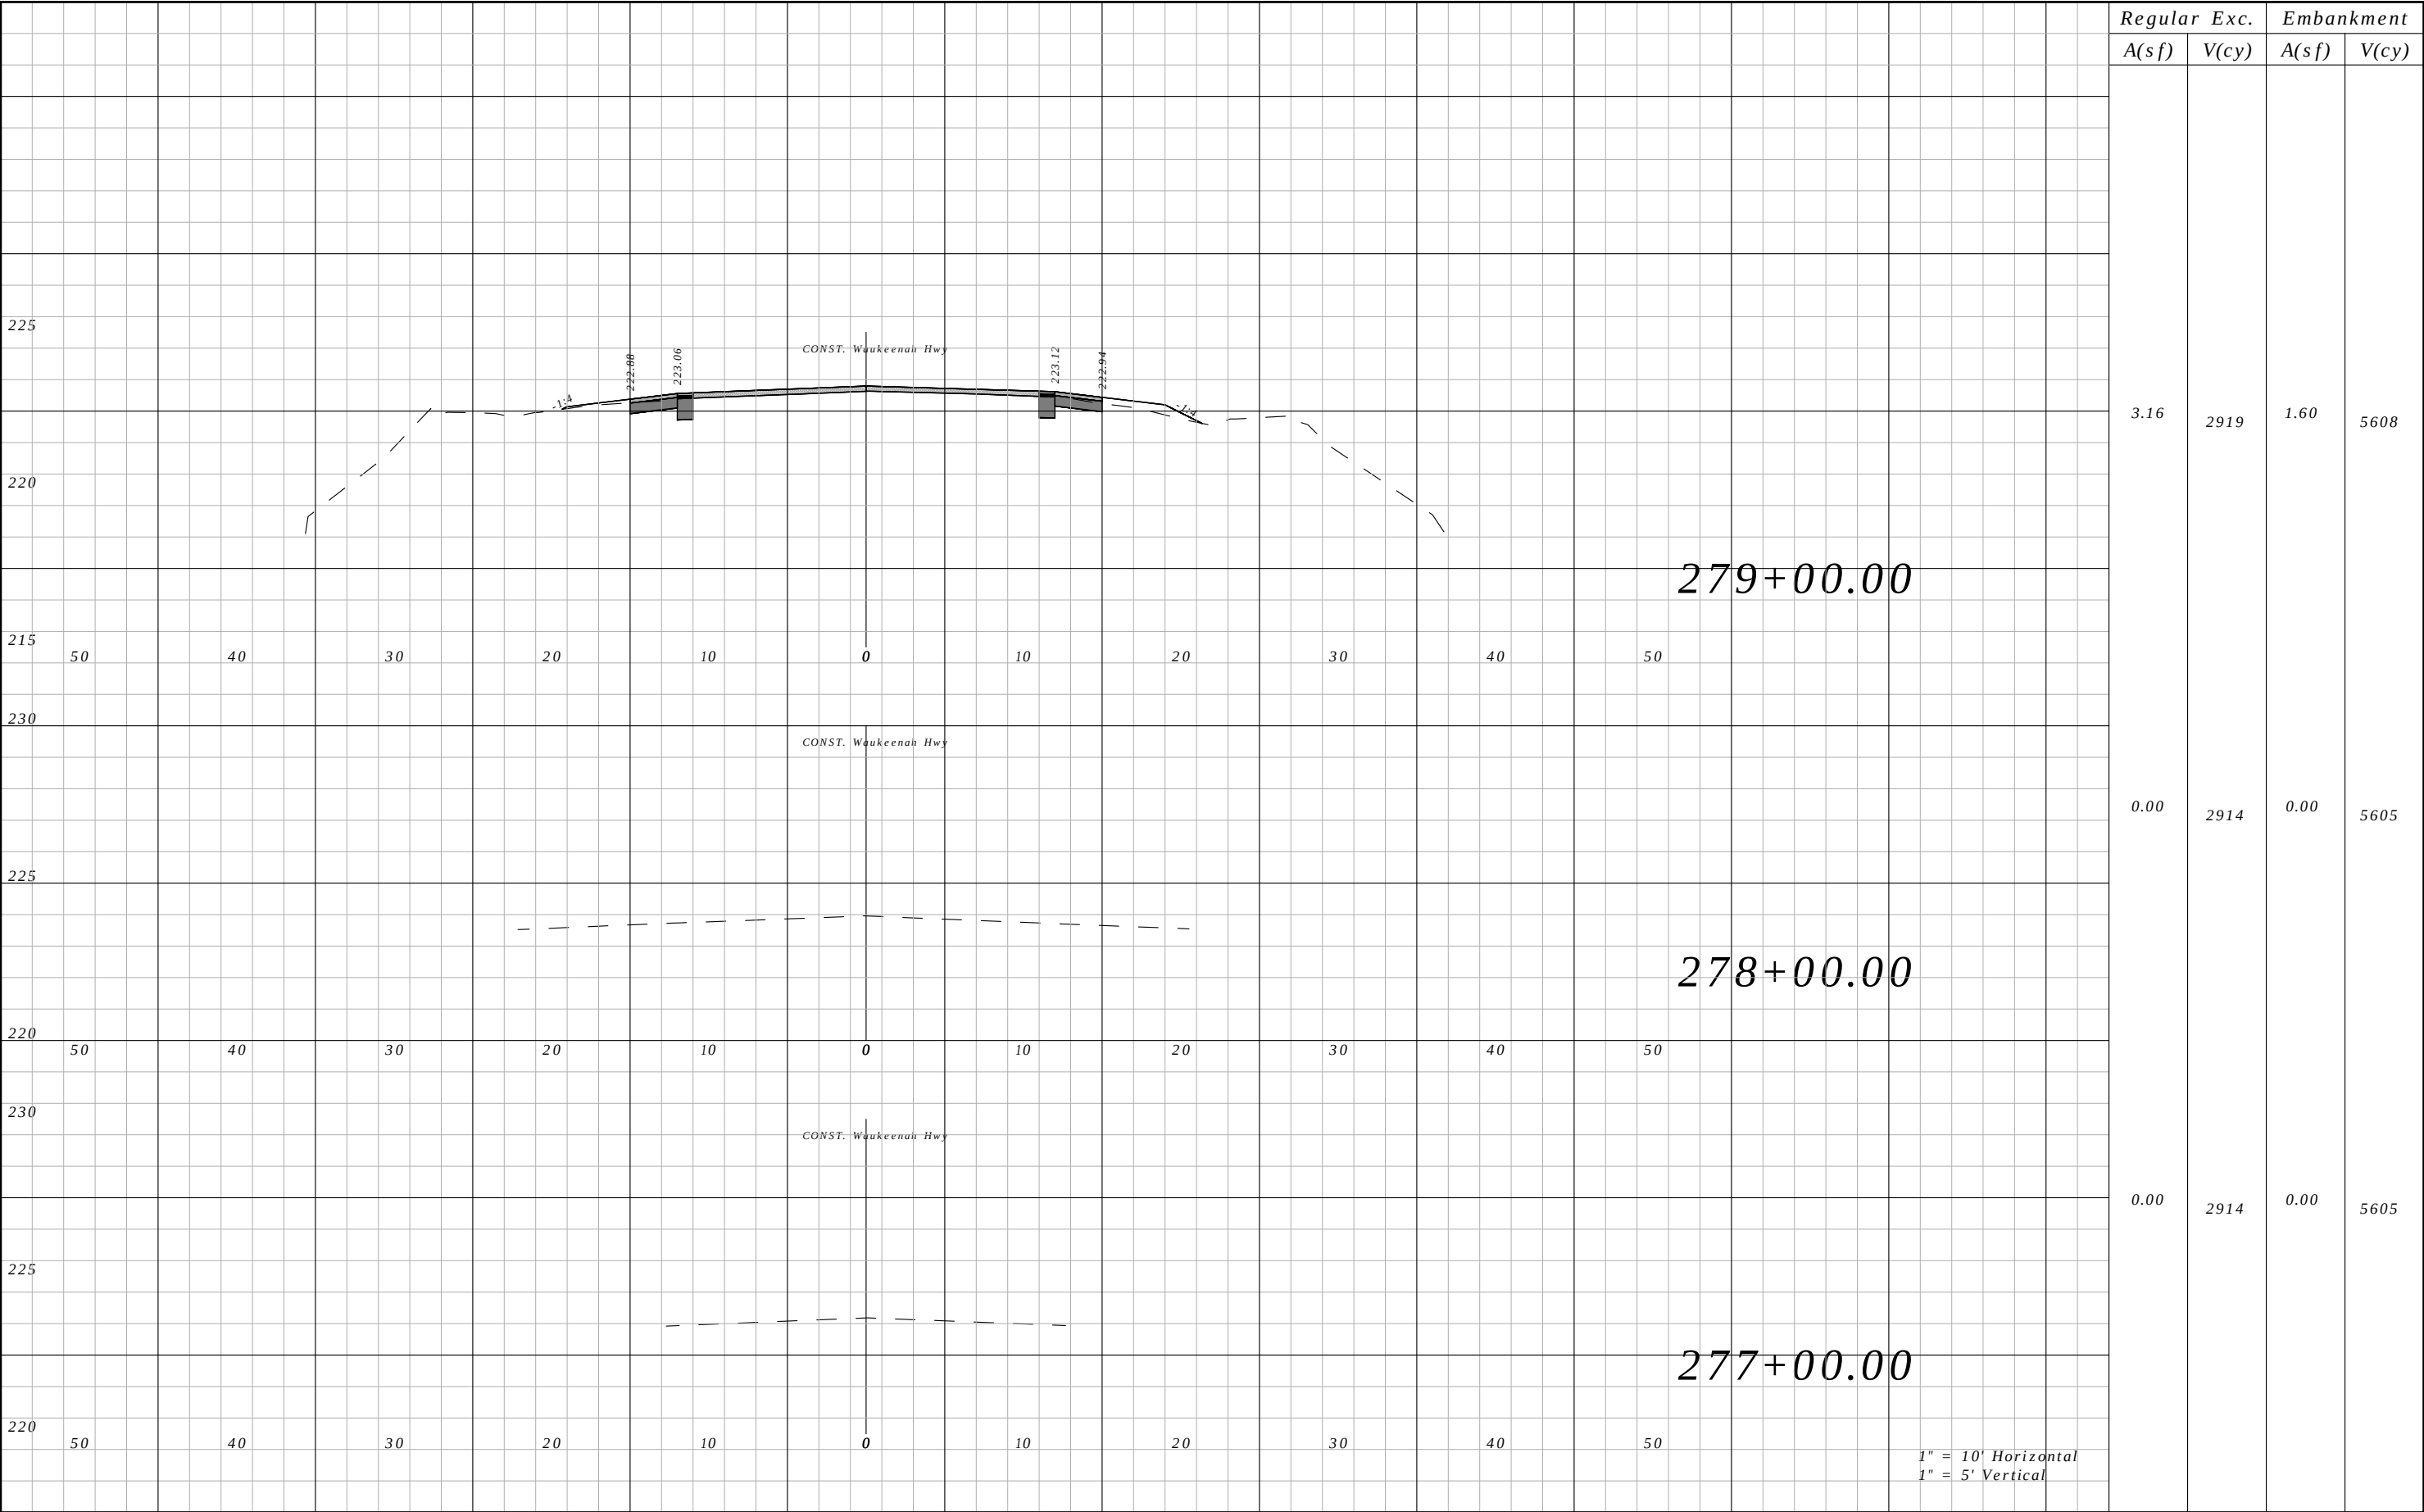


Regular A(sf)	Exc. V(cy)	Embankment	
		A(sf)	V(cy)
3.16	2919	1.60	5608
0.00	2914	0.00	5605
0.00	2914	0.00	5605


REVISIONS				ROBERT C. CESKA, P.E. P.E. LICENSE NUMBER 82288 DEWBERRY 101 N MONROE STREET, SUITE 710 TALLAHASSEE, FLORIDA 32301 CERTIFICATE OF AUTHORIZATION 00008794	WAUKEENAH HIGHWAY			CROSS SECTIONS	SHEET NO.
DATE	DESCRIPTION		DATE		ROAD NO.	COUNTY	FINANCIAL PROJECT ID		
----	----				----	JEFFERSON	438366-1-54-01		156

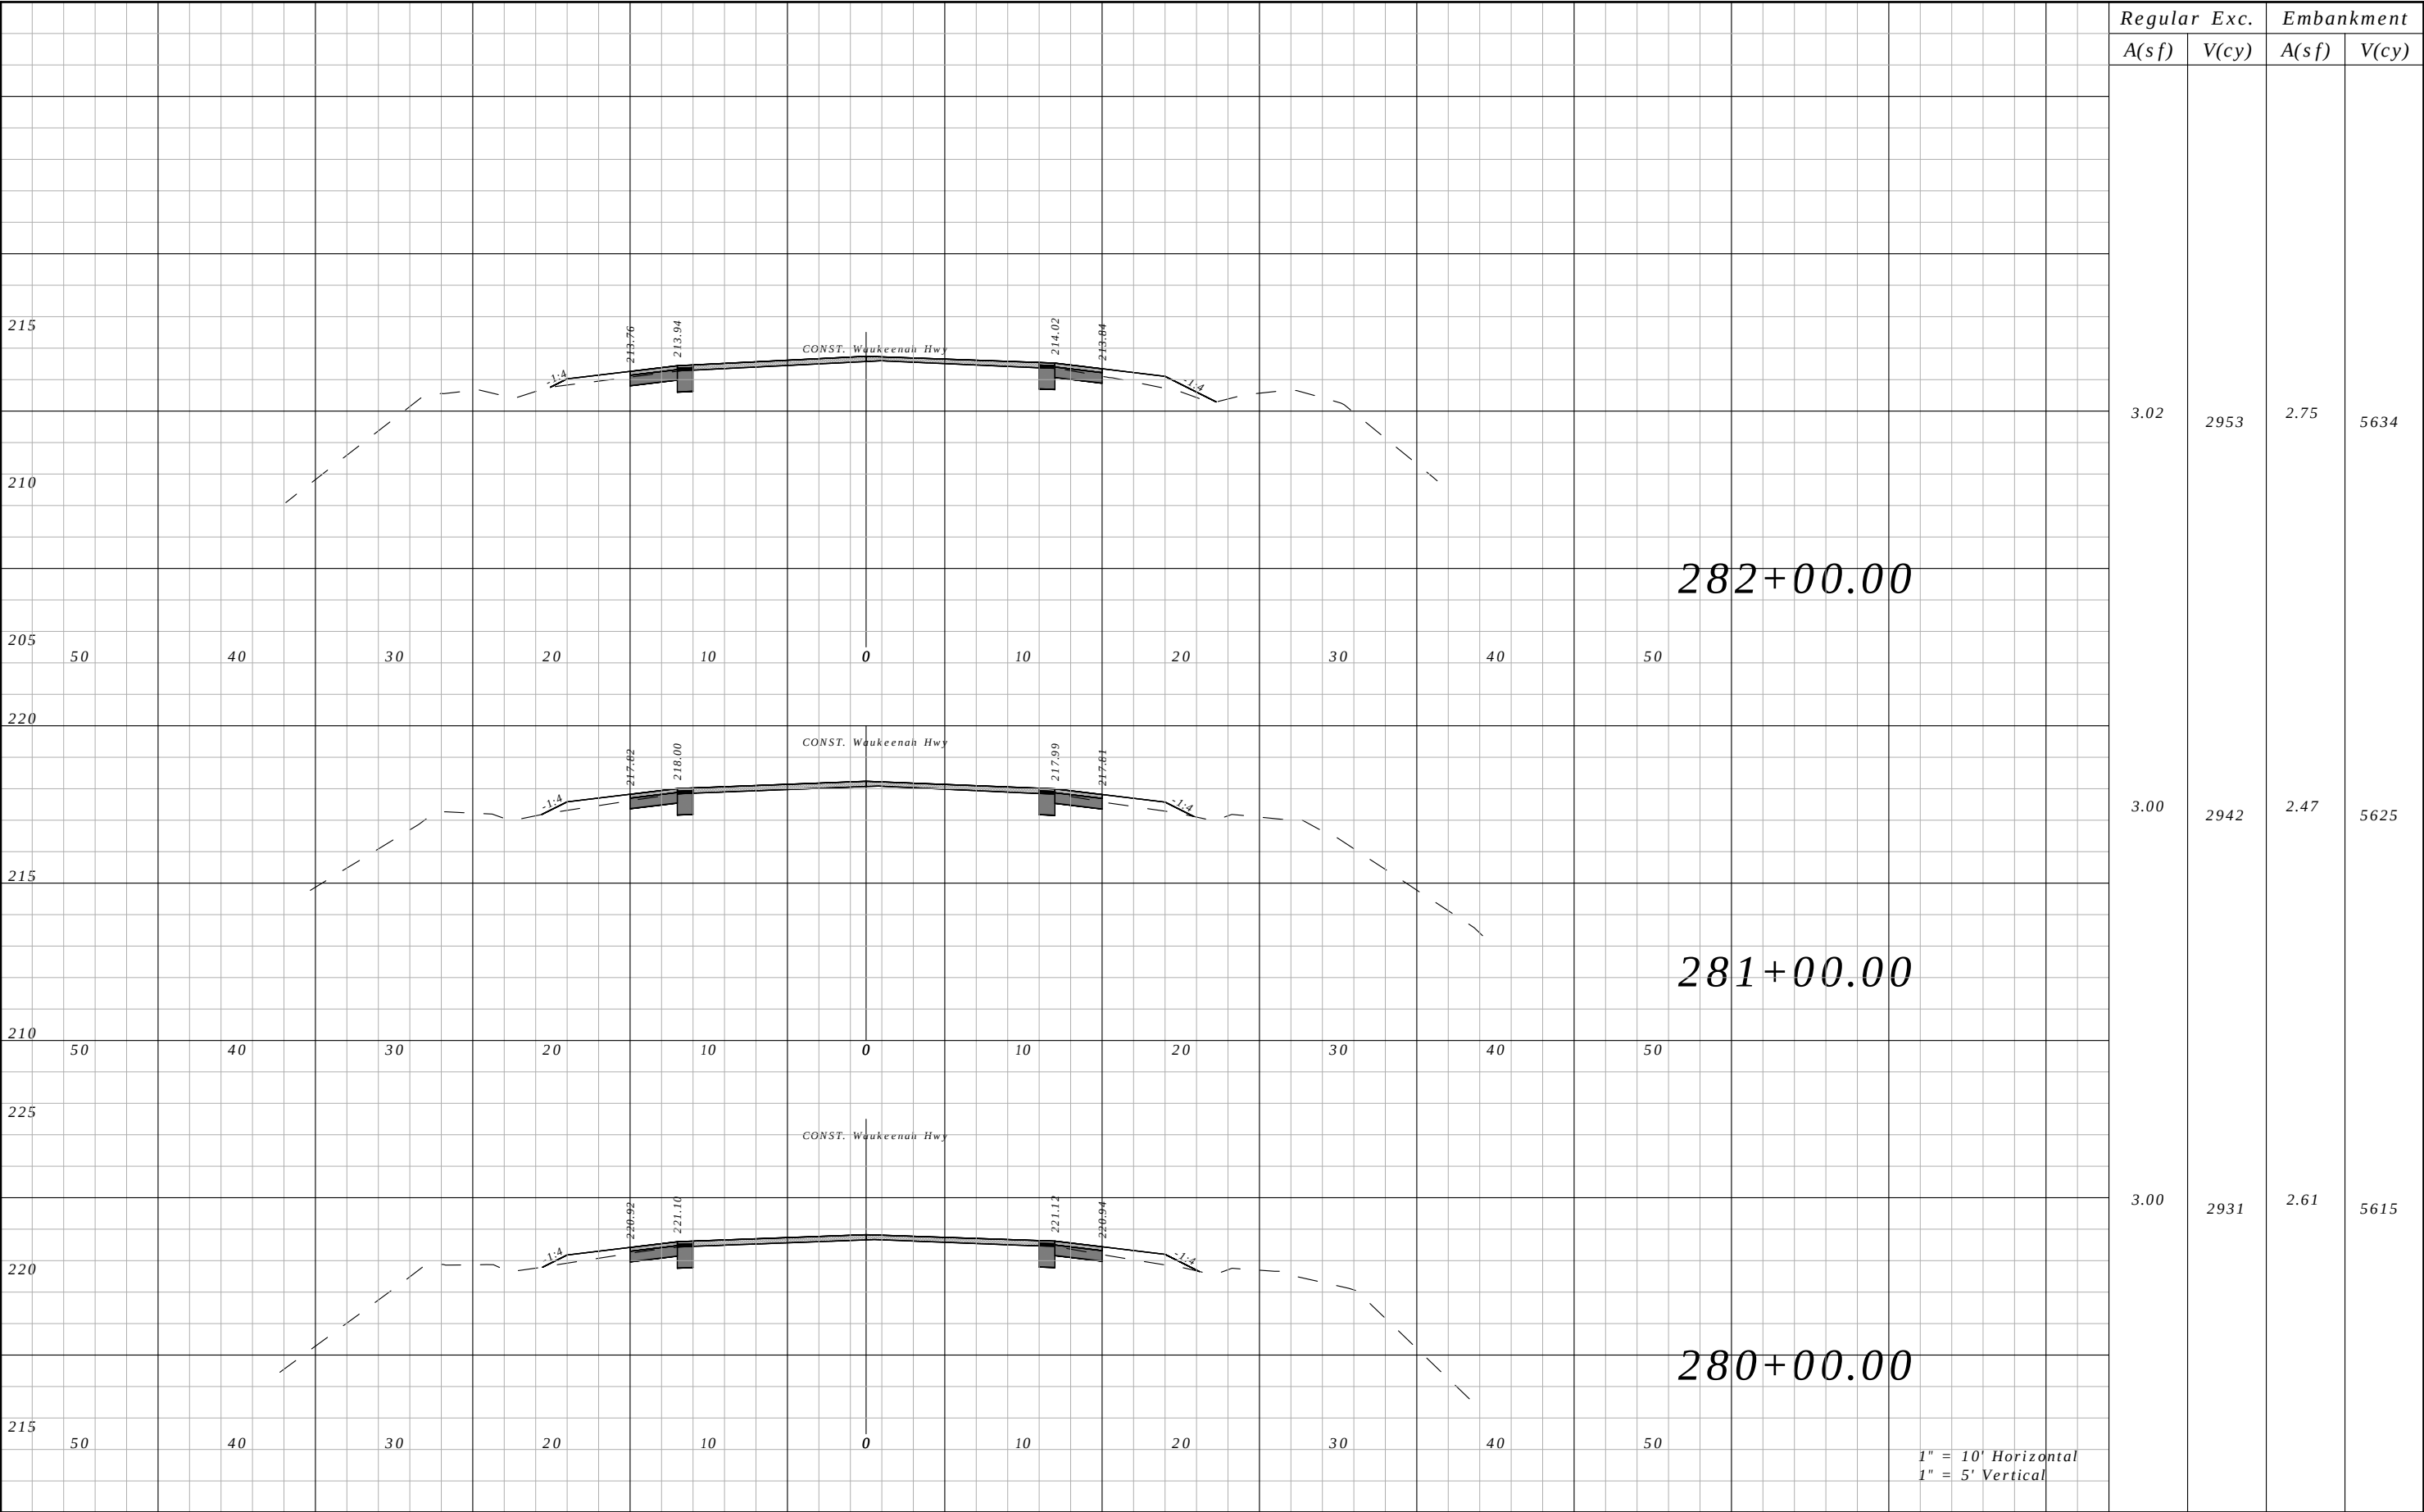

Regular A(sf)	Exc. V(cy)	Embankment	
		A(sf)	V(cy)
3.02	2953	2.75	5634
3.00	2942	2.47	5625
3.00	2931	2.61	5615


REVISIONS				ROBERT C. CESKA, P.E. P.E. LICENSE NUMBER 82288 DEWBERRY 101 N MONROE STREET, SUITE 710 TALLAHASSEE, FLORIDA 32301 CERTIFICATE OF AUTHORIZATION 00008794	WAUKEENAH HIGHWAY			CROSS SECTIONS	SHEET NO.
DATE	DESCRIPTION		DATE		ROAD NO.	COUNTY	FINANCIAL PROJECT ID		
----	----				----	JEFFERSON	438366-1-54-01		157

 

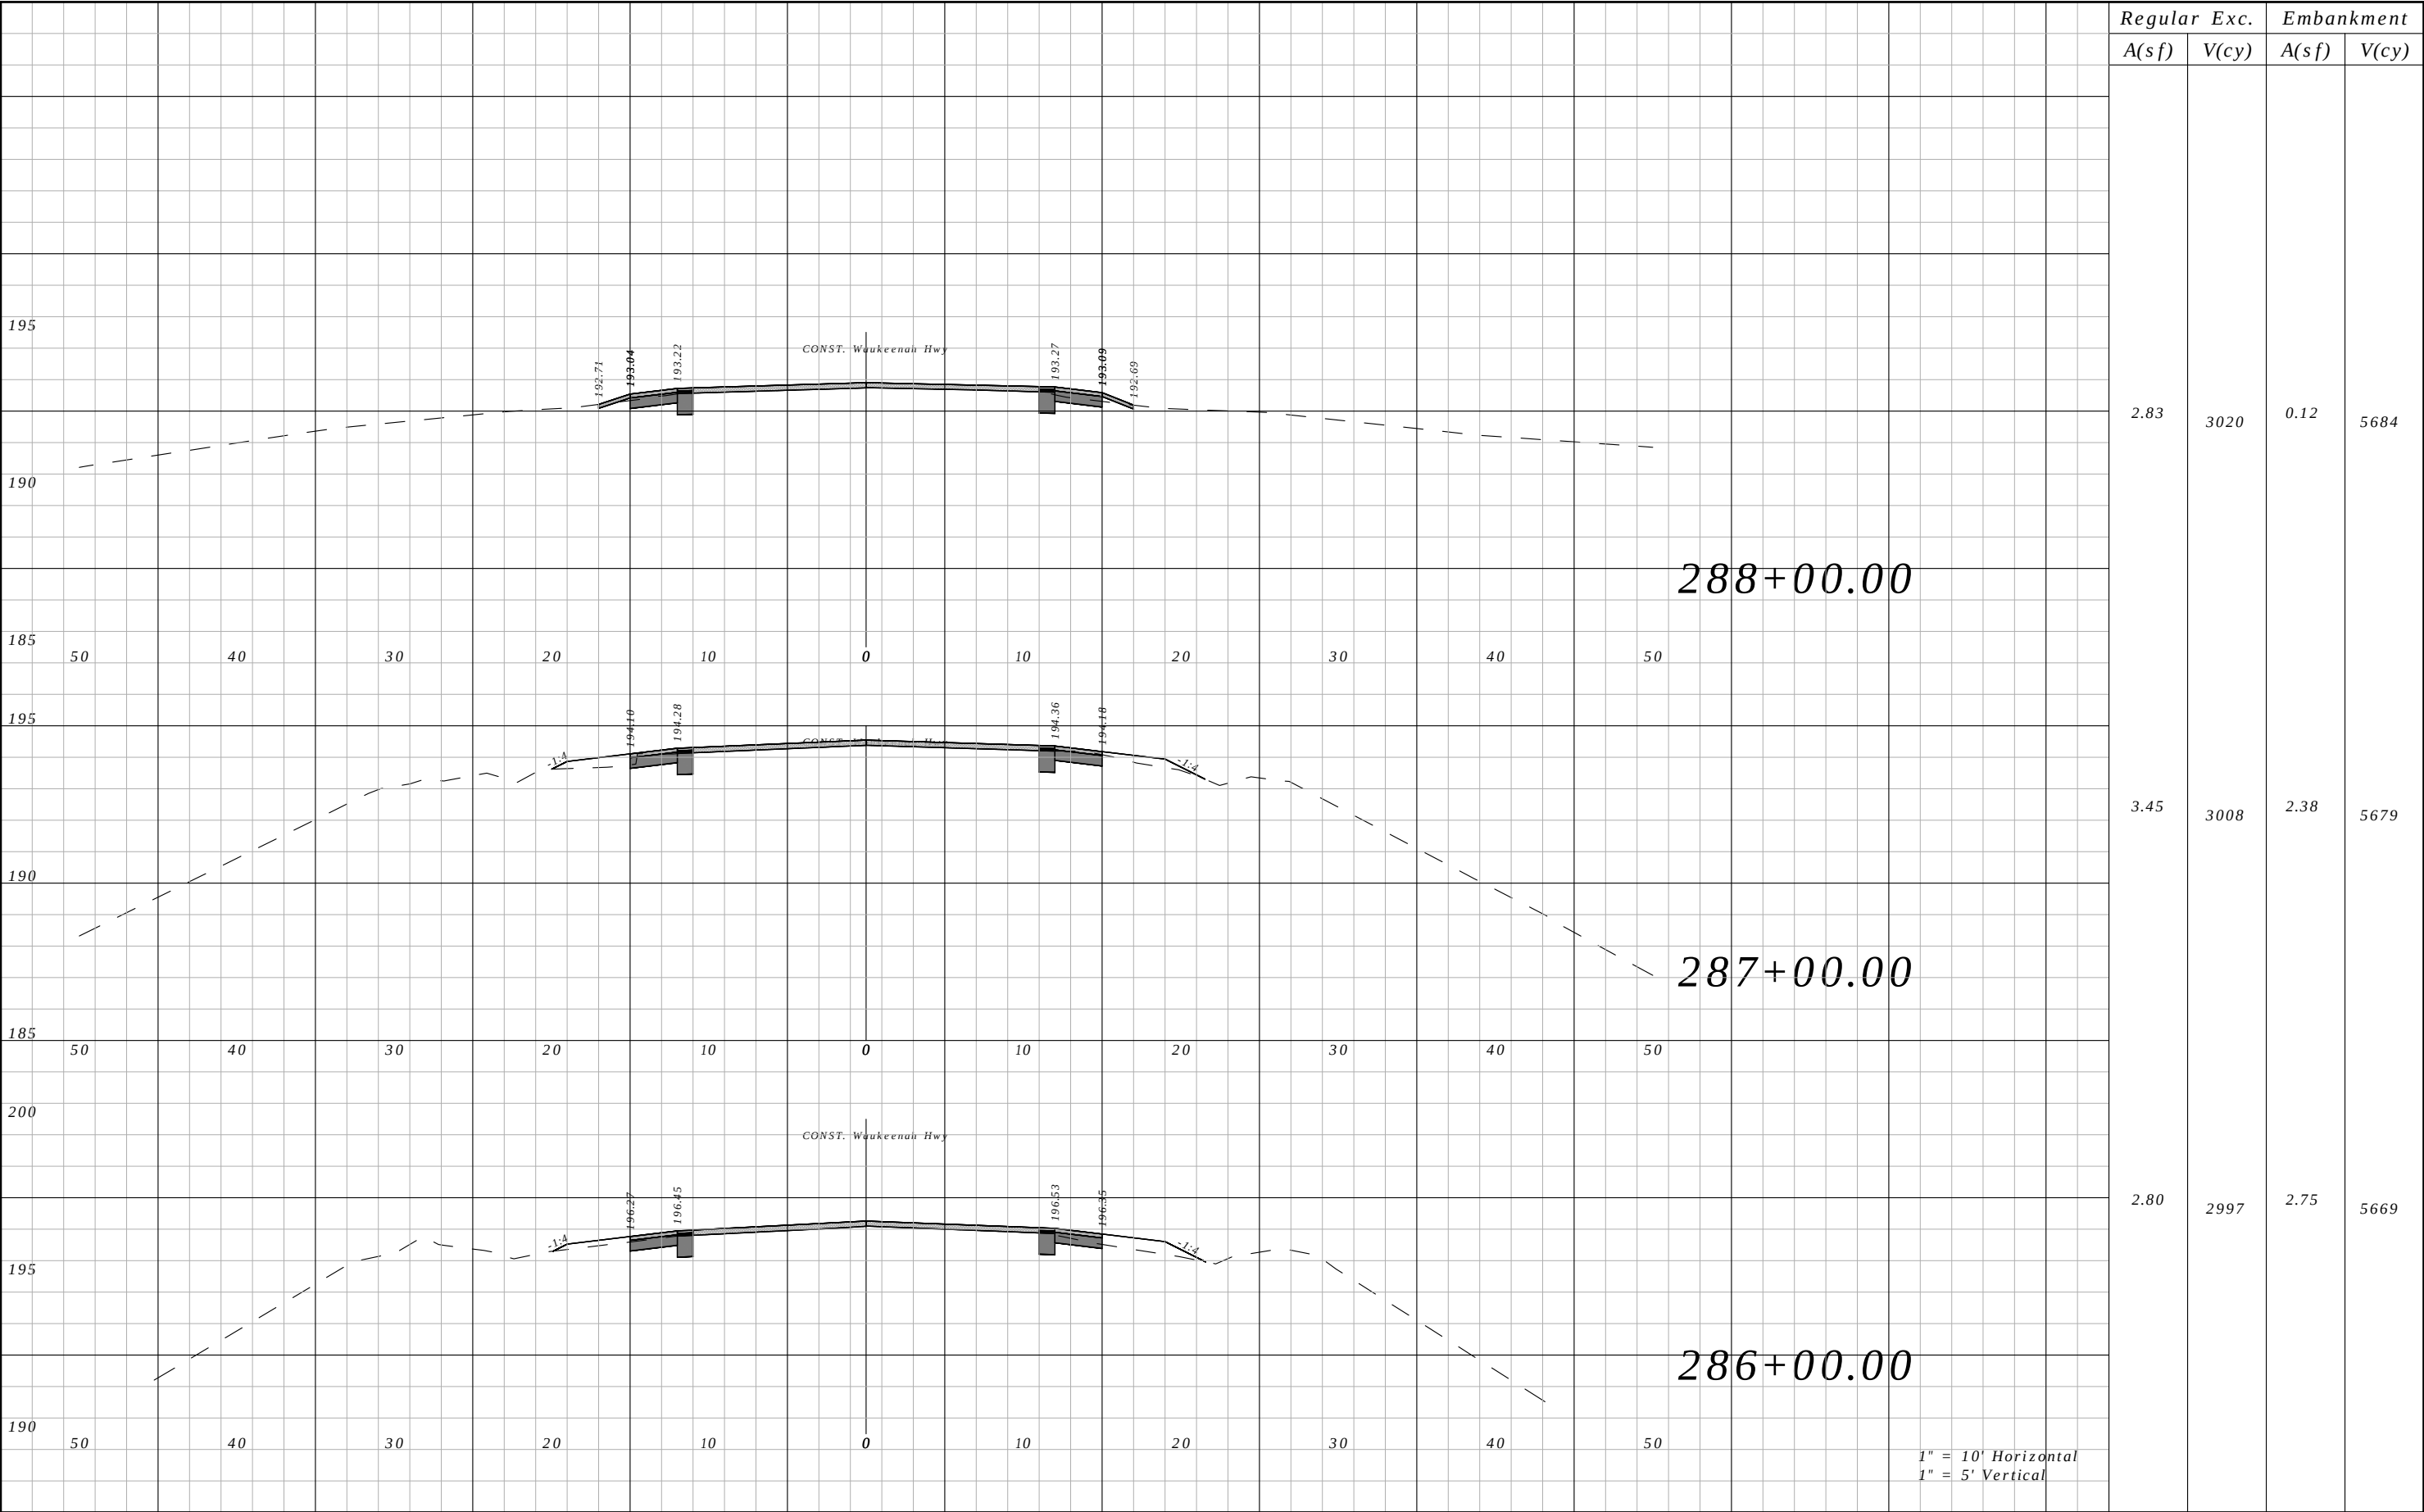


Regular	Exc.	Embankment	
		A(sf)	V(cy)
2.83	3020	0.12	5684
3.45	3008	2.38	5679
2.80	2997	2.75	5669

REVISIONS				ROBERT C. CESKA, P.E. P.E. LICENSE NUMBER 82288 DEWBERRY 101 N MONROE STREET, SUITE 710 TALLAHASSEE, FLORIDA 32301 CERTIFICATE OF AUTHORIZATION 00008794	WAUKEENAH HIGHWAY			CROSS SECTIONS	SHEET NO.
DATE	DESCRIPTION		DATE		ROAD NO.	COUNTY	FINANCIAL PROJECT ID		
----	----				----	JEFFERSON	438366-1-54-01		159

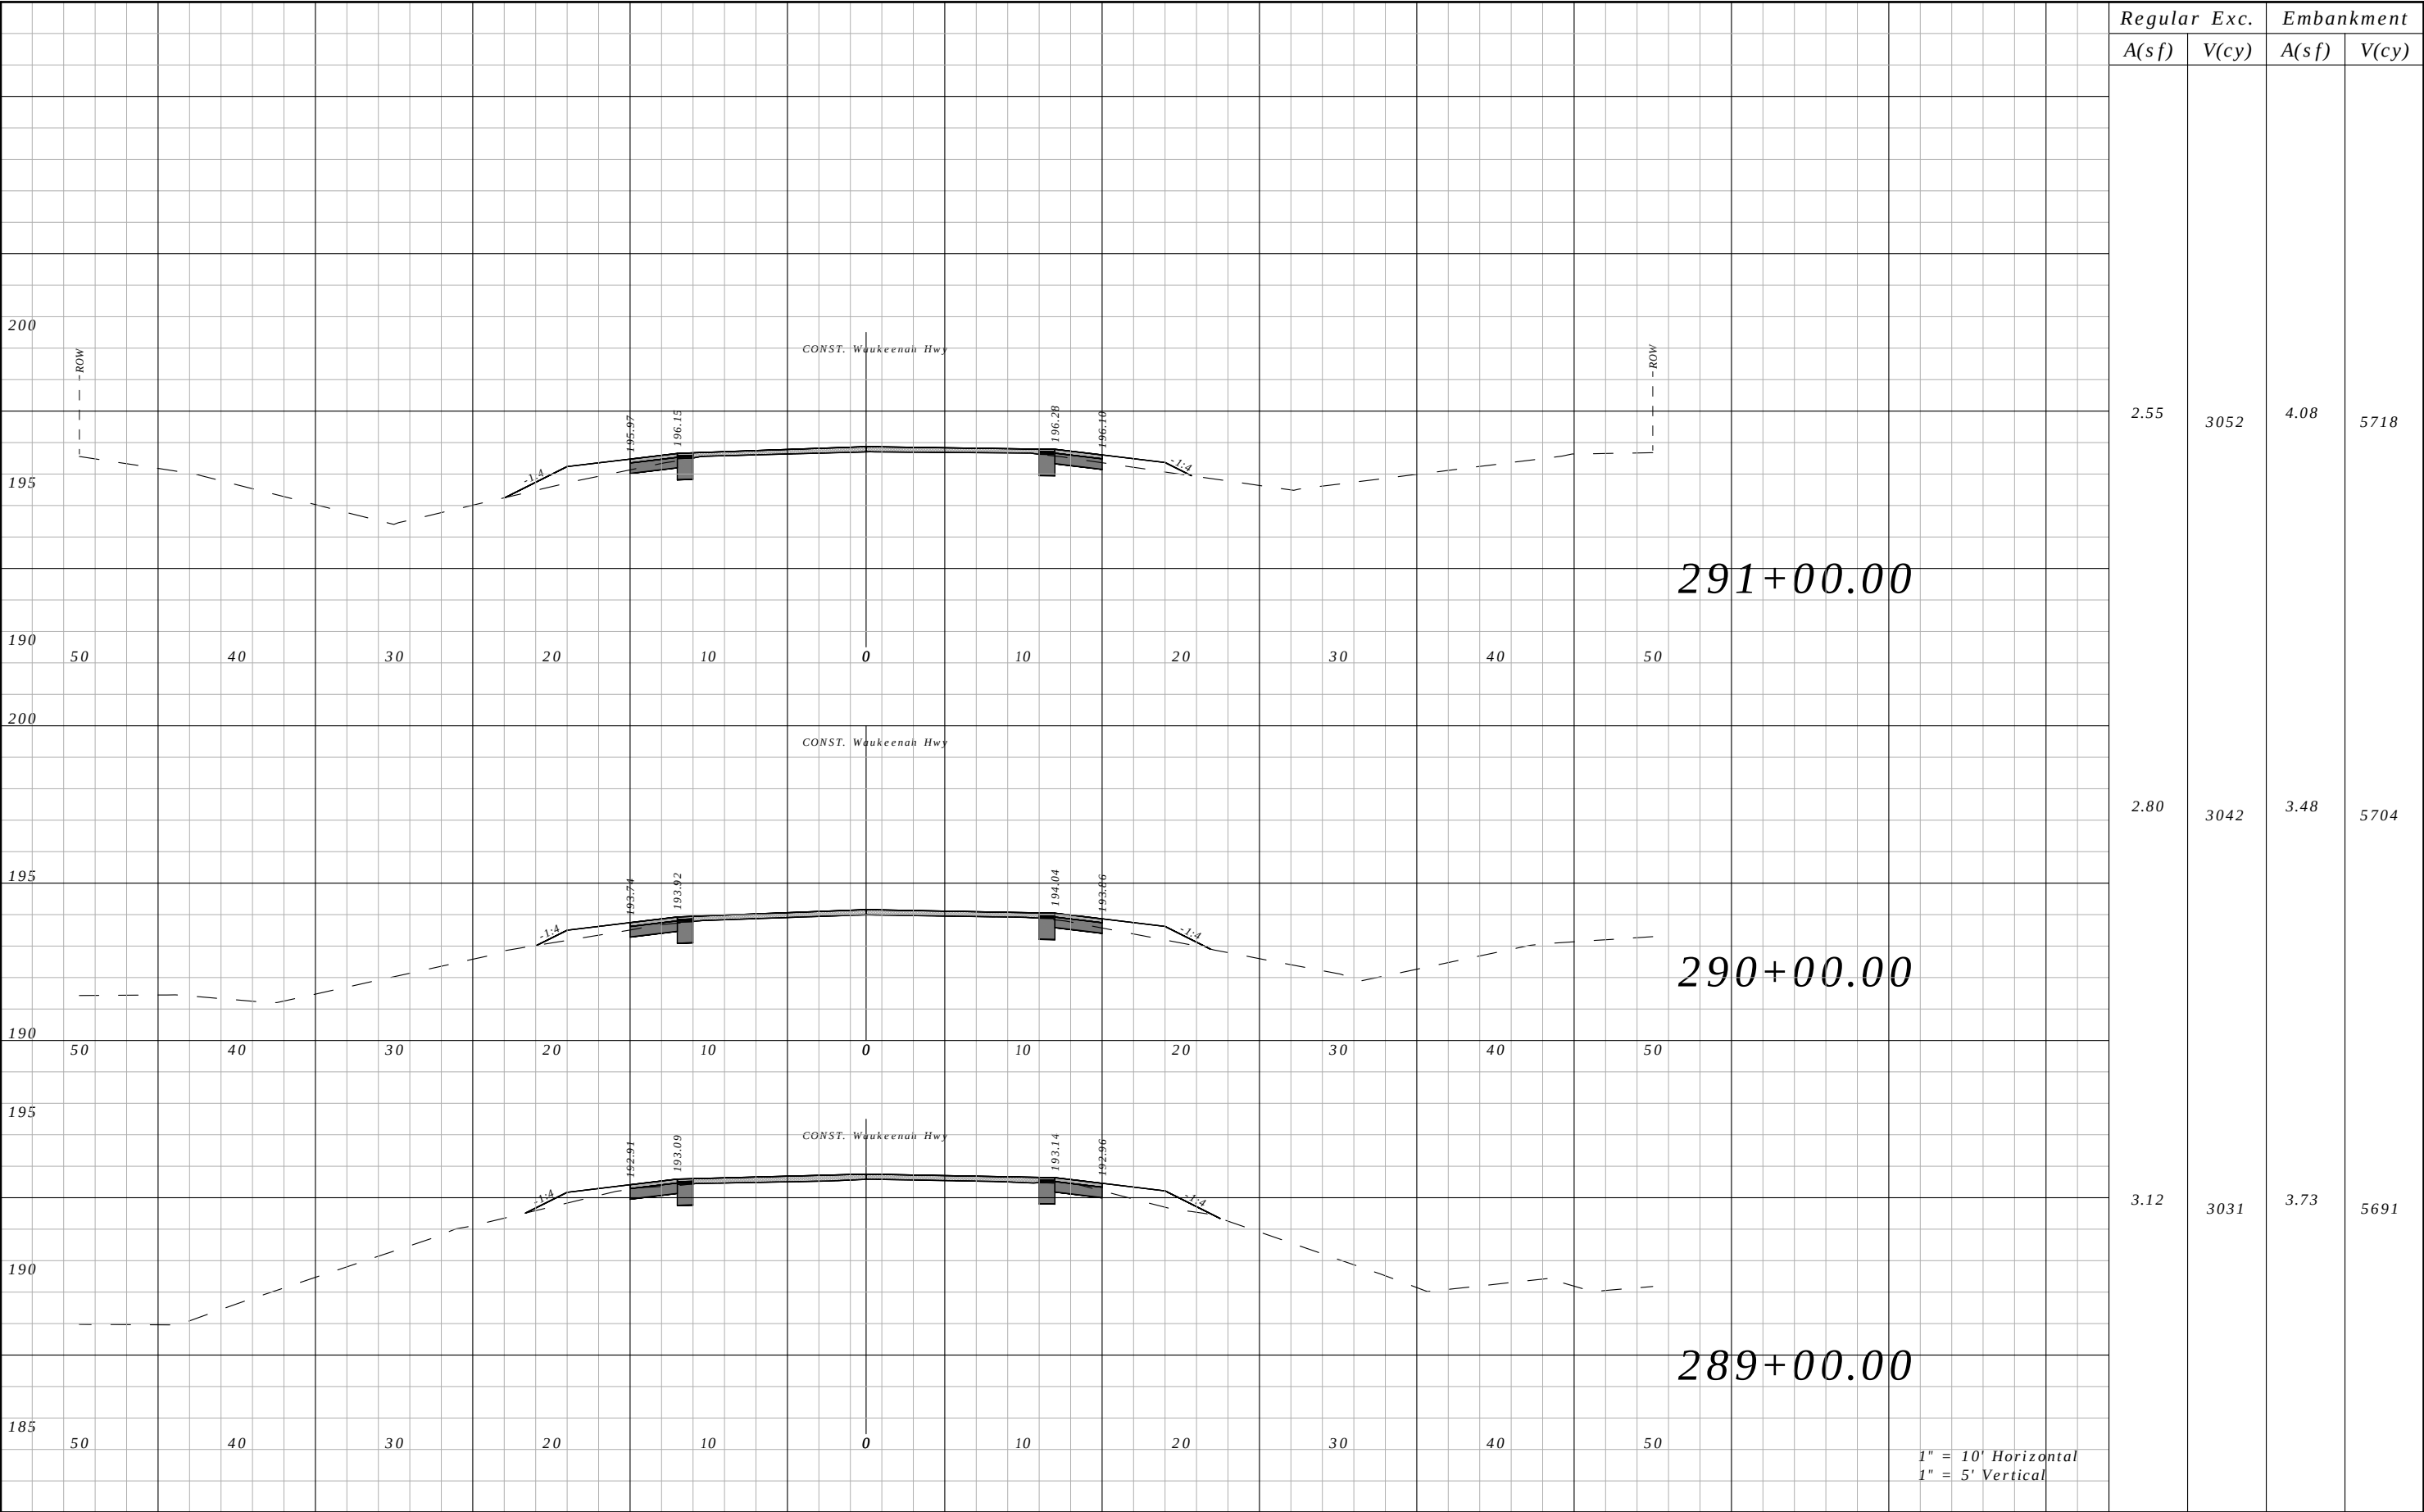


Regular	Exc.	Embankment	
		A(sf)	V(cy)
2.55	3052	4.08	5718
2.80	3042	3.48	5704
3.12	3031	3.73	5691

REVISIONS				ROBERT C. CESKA, P.E. P.E. LICENSE NUMBER 82288 DEWBERRY 101 N MONROE STREET, SUITE 710 TALLAHASSEE, FLORIDA 32301 CERTIFICATE OF AUTHORIZATION 00008794	WAUKEENAH HIGHWAY			CROSS SECTIONS	SHEET NO.
DATE	DESCRIPTION		DATE		ROAD NO.	COUNTY	FINANCIAL PROJECT ID		
----	----				----	JEFFERSON	438366-1-54-01		160

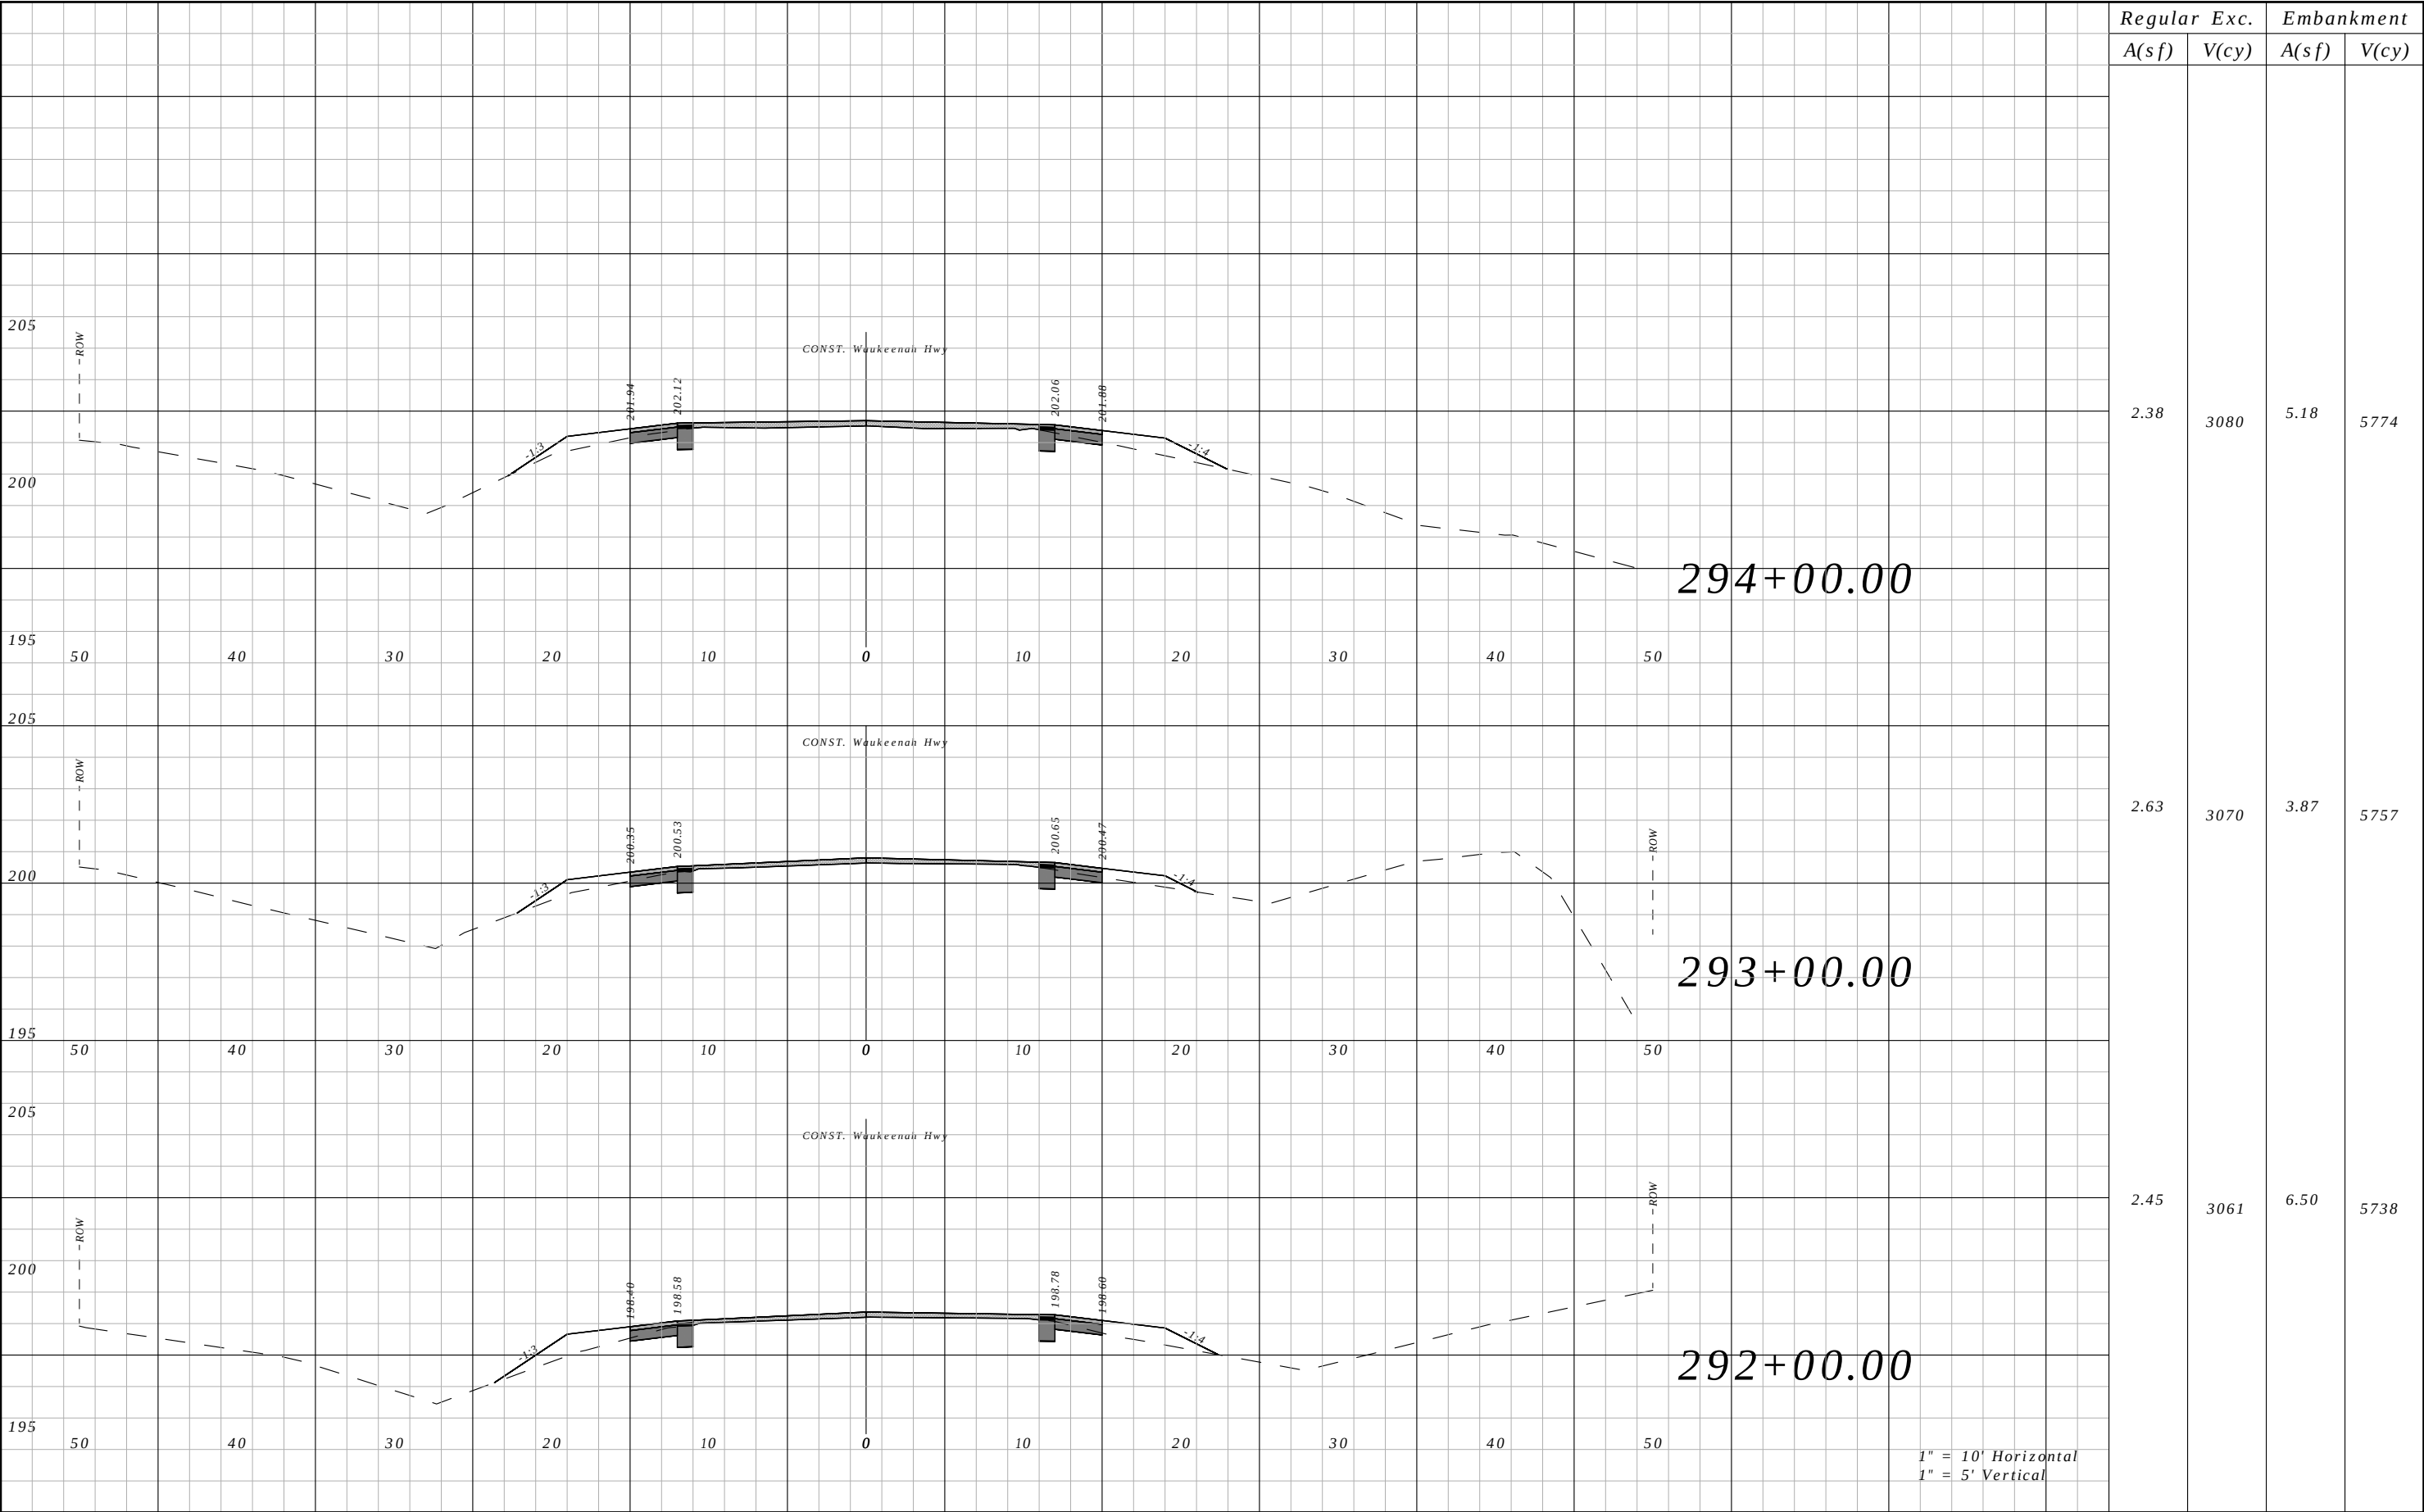


Regular	Exc.	Embankment	
		A(sf)	V(cy)
2.38	3080	5.18	5774
2.63	3070	3.87	5757
2.45	3061	6.50	5738

REVISIONS				ROBERT C. CESKA, P.E. P.E. LICENSE NUMBER 82288 DEWBERRY 101 N MONROE STREET, SUITE 710 TALLAHASSEE, FLORIDA 32301 CERTIFICATE OF AUTHORIZATION 00008794	WAUKEENAH HIGHWAY			CROSS SECTIONS	SHEET NO.
DATE	DESCRIPTION		DATE		ROAD NO.	COUNTY	FINANCIAL PROJECT ID		
----	----				----	JEFFERSON	438366-1-54-01		161

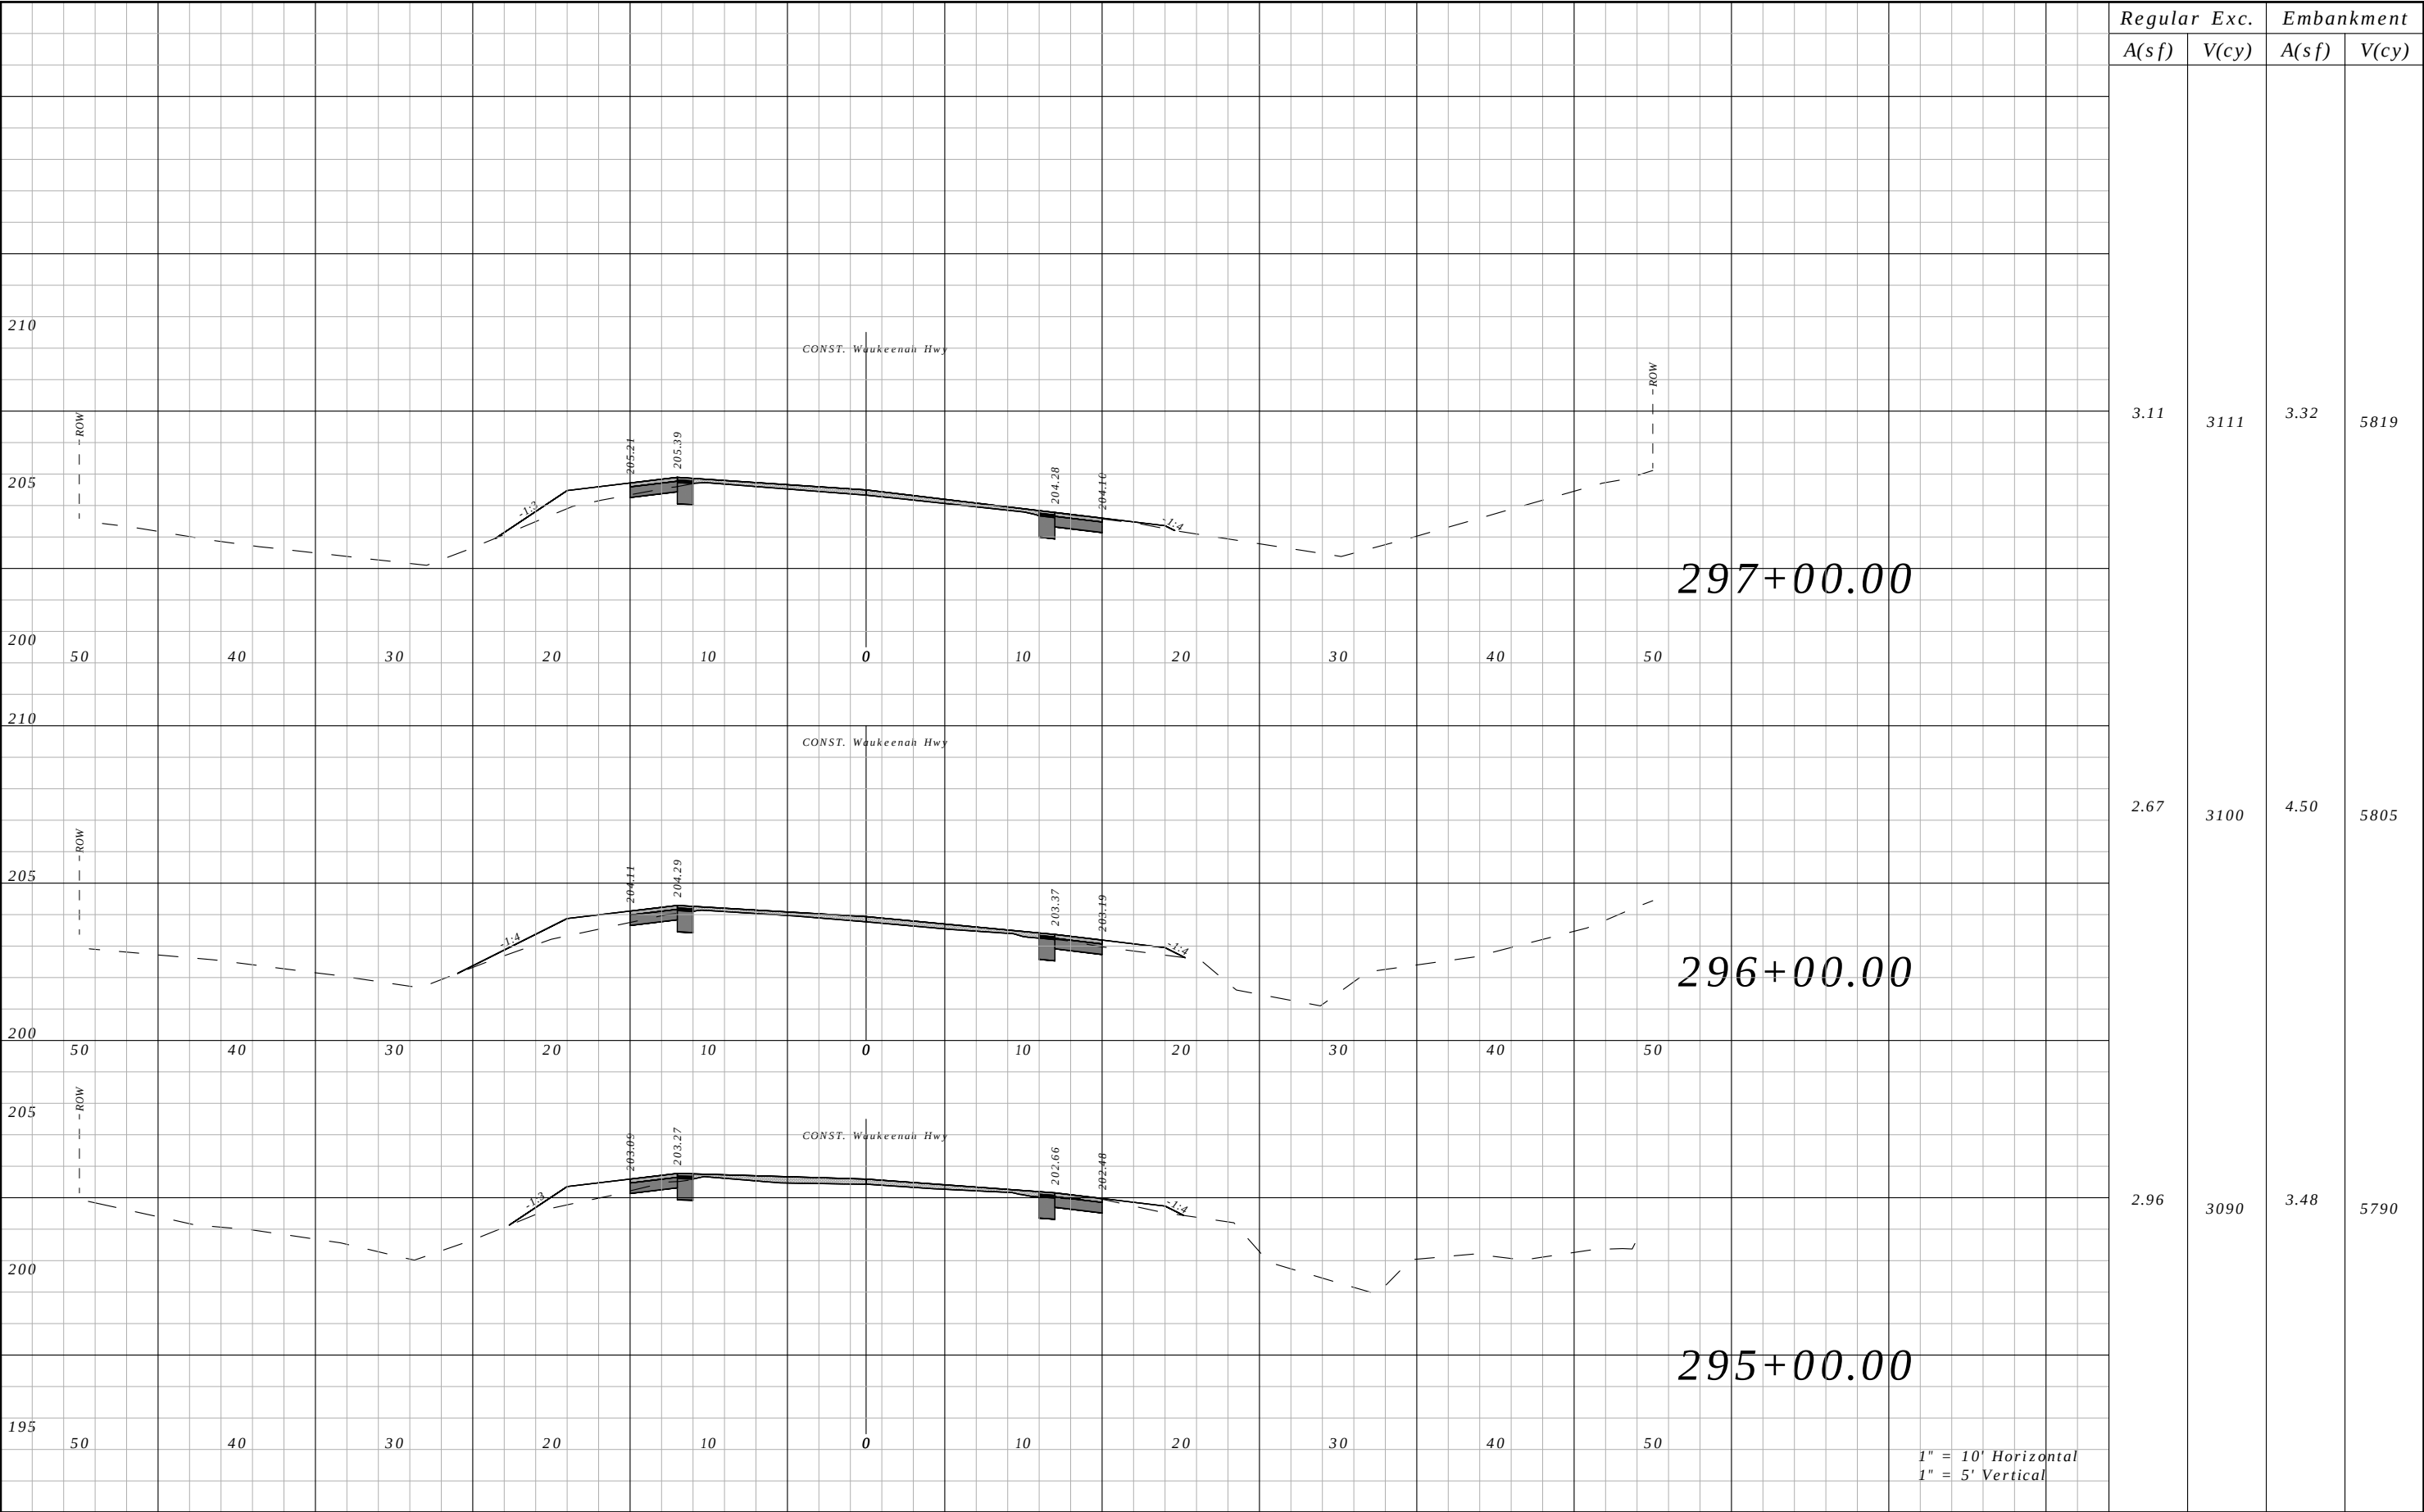


Regular A(sf)	Exc. V(cy)	Embankment	
		A(sf)	V(cy)
3.11	3111	3.32	5819
2.67	3100	4.50	5805
2.96	3090	3.48	5790

REVISIONS				ROBERT C. CESKA, P.E. P.E. LICENSE NUMBER 82288 DEWBERRY 101 N MONROE STREET, SUITE 710 TALLAHASSEE, FLORIDA 32301 CERTIFICATE OF AUTHORIZATION 00008794	WAUKEENAH HIGHWAY			CROSS SECTIONS	SHEET NO.
DATE	DESCRIPTION	DATE	DESCRIPTION		ROAD NO.	COUNTY	FINANCIAL PROJECT ID		
----	----				----	JEFFERSON	438366-1-54-01		162

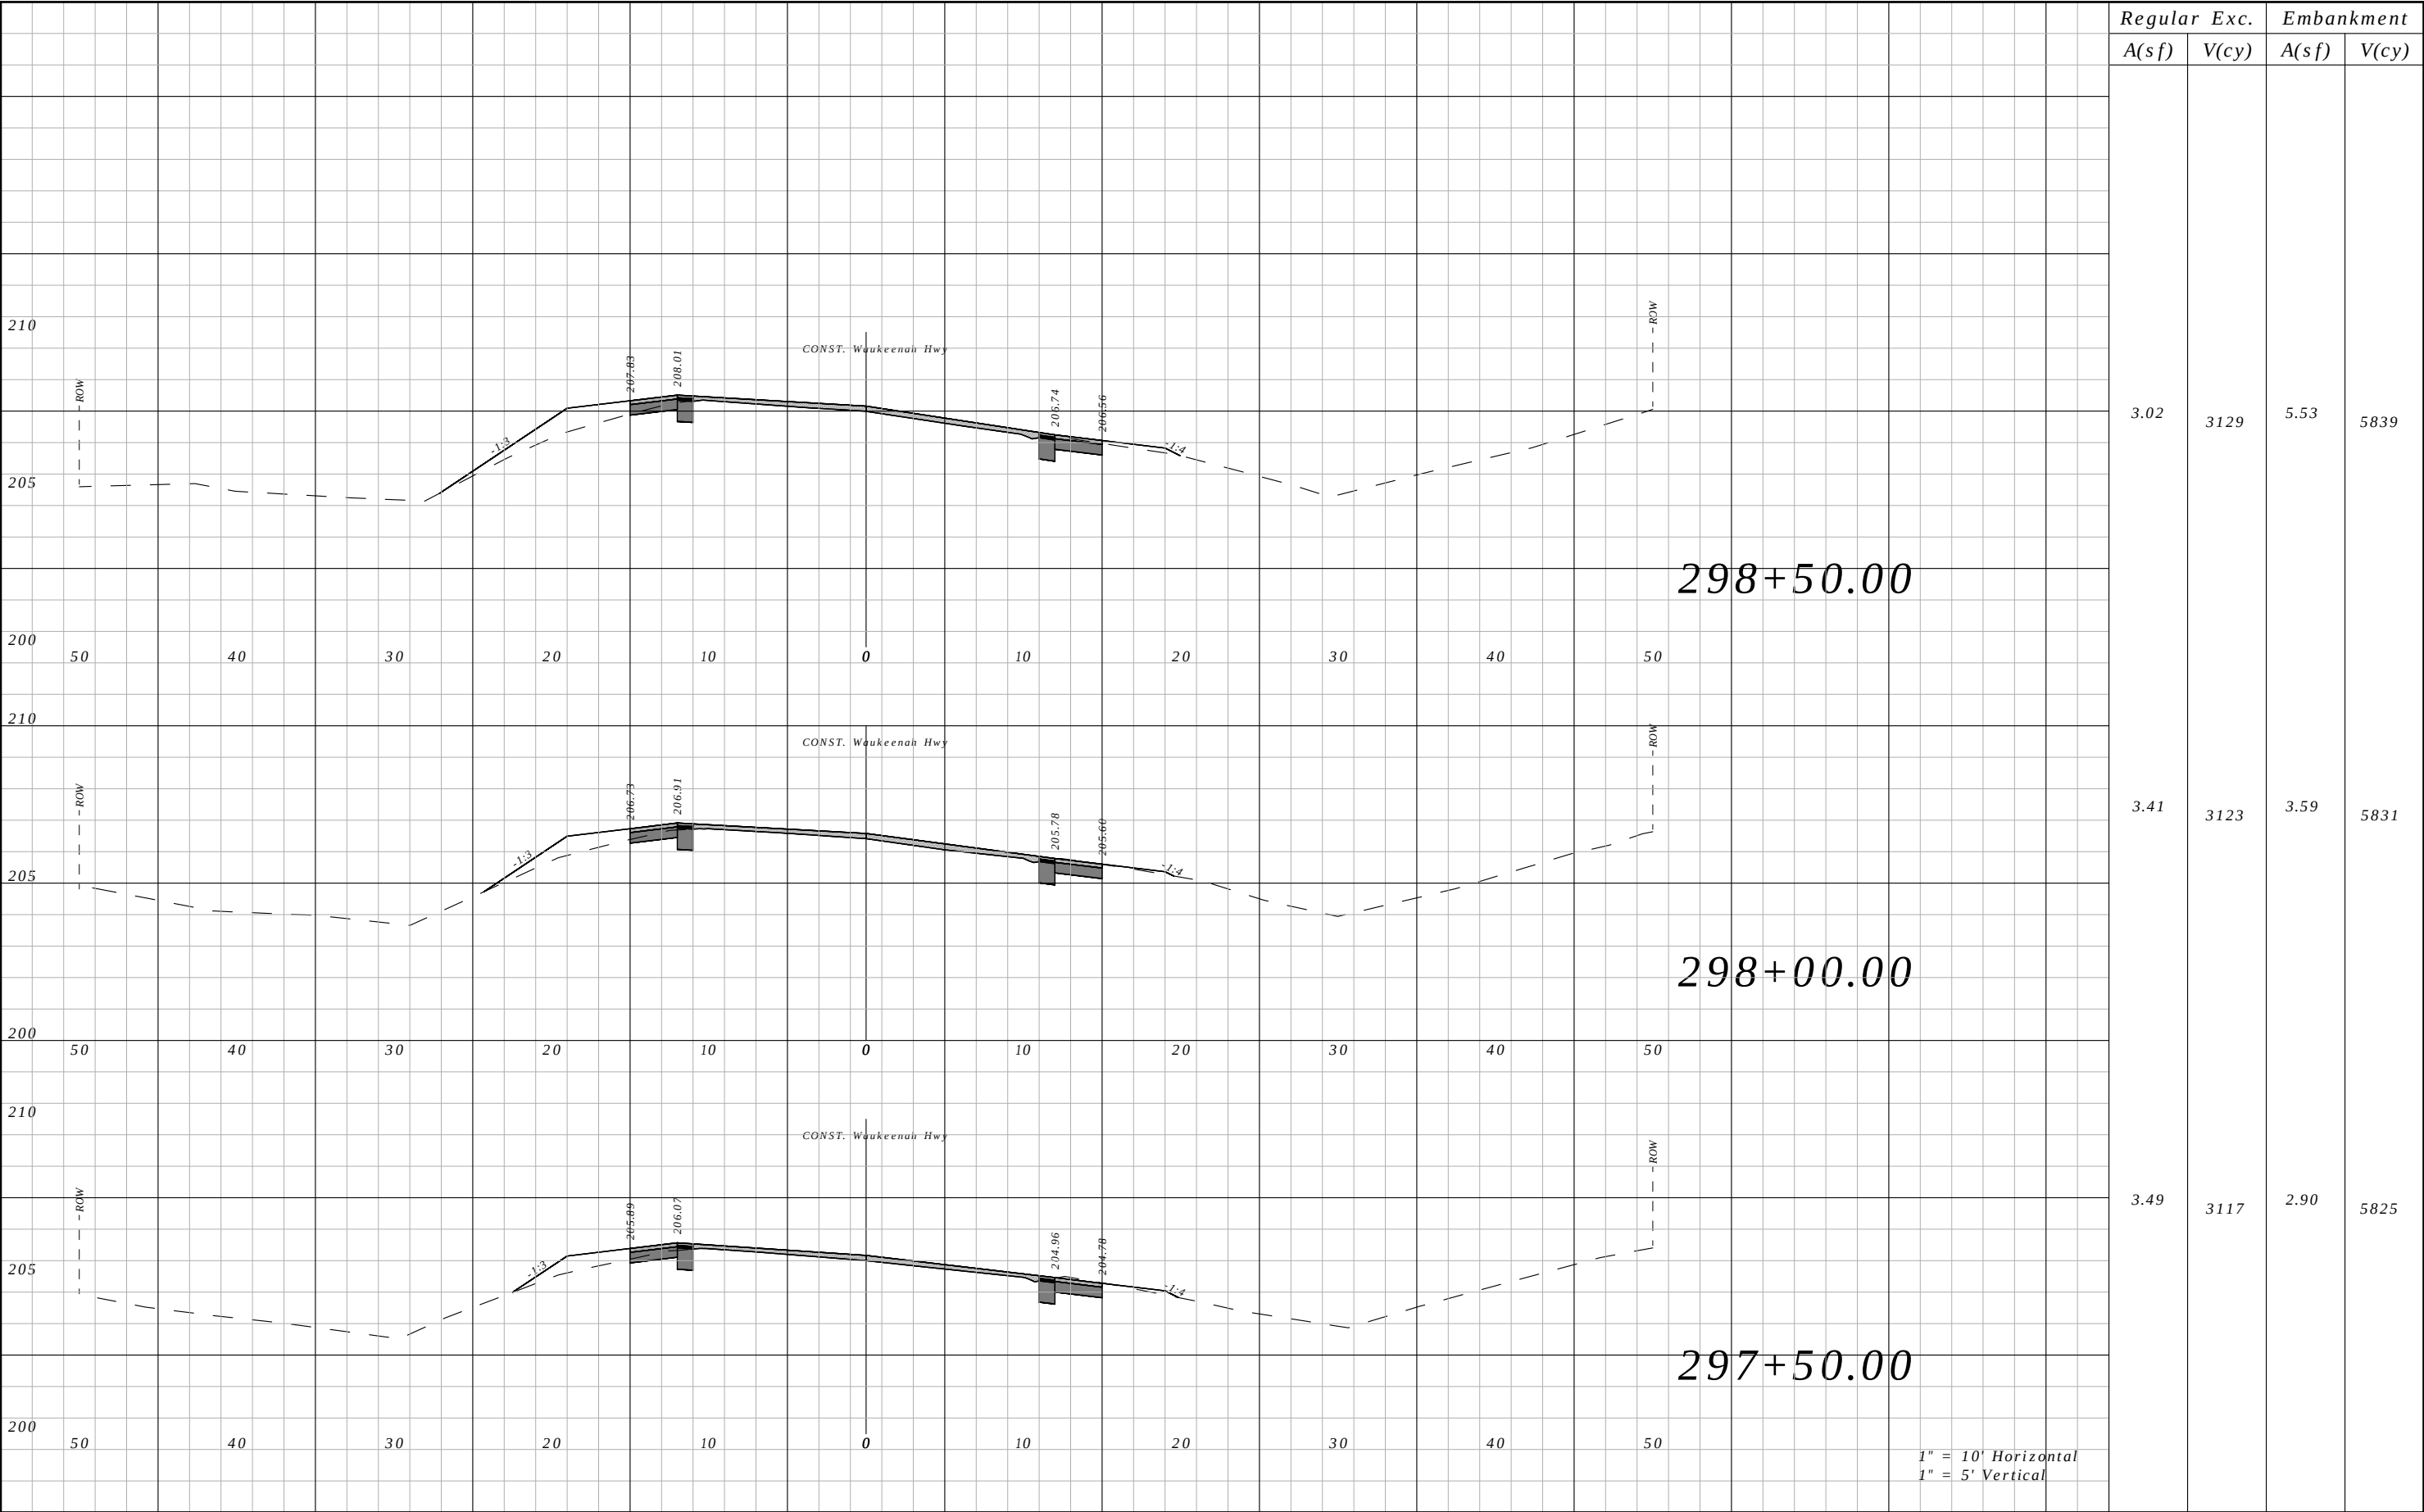


Regular	Exc.	Embankment	
		A(sf)	V(cy)
3.02	3129	5.53	5839
3.41	3123	3.59	5831
3.49	3117	2.90	5825

REVISIONS				ROBERT C. CESKA, P.E. P.E. LICENSE NUMBER 82288 DEWBERRY 101 N MONROE STREET, SUITE 710 TALLAHASSEE, FLORIDA 32301 CERTIFICATE OF AUTHORIZATION 00008794	WAUKEENAH HIGHWAY			CROSS SECTIONS	SHEET NO.
DATE	DESCRIPTION	DATE	DESCRIPTION		ROAD NO.	COUNTY	FINANCIAL PROJECT ID		
----	----				----	JEFFERSON	438366-1-54-01		163

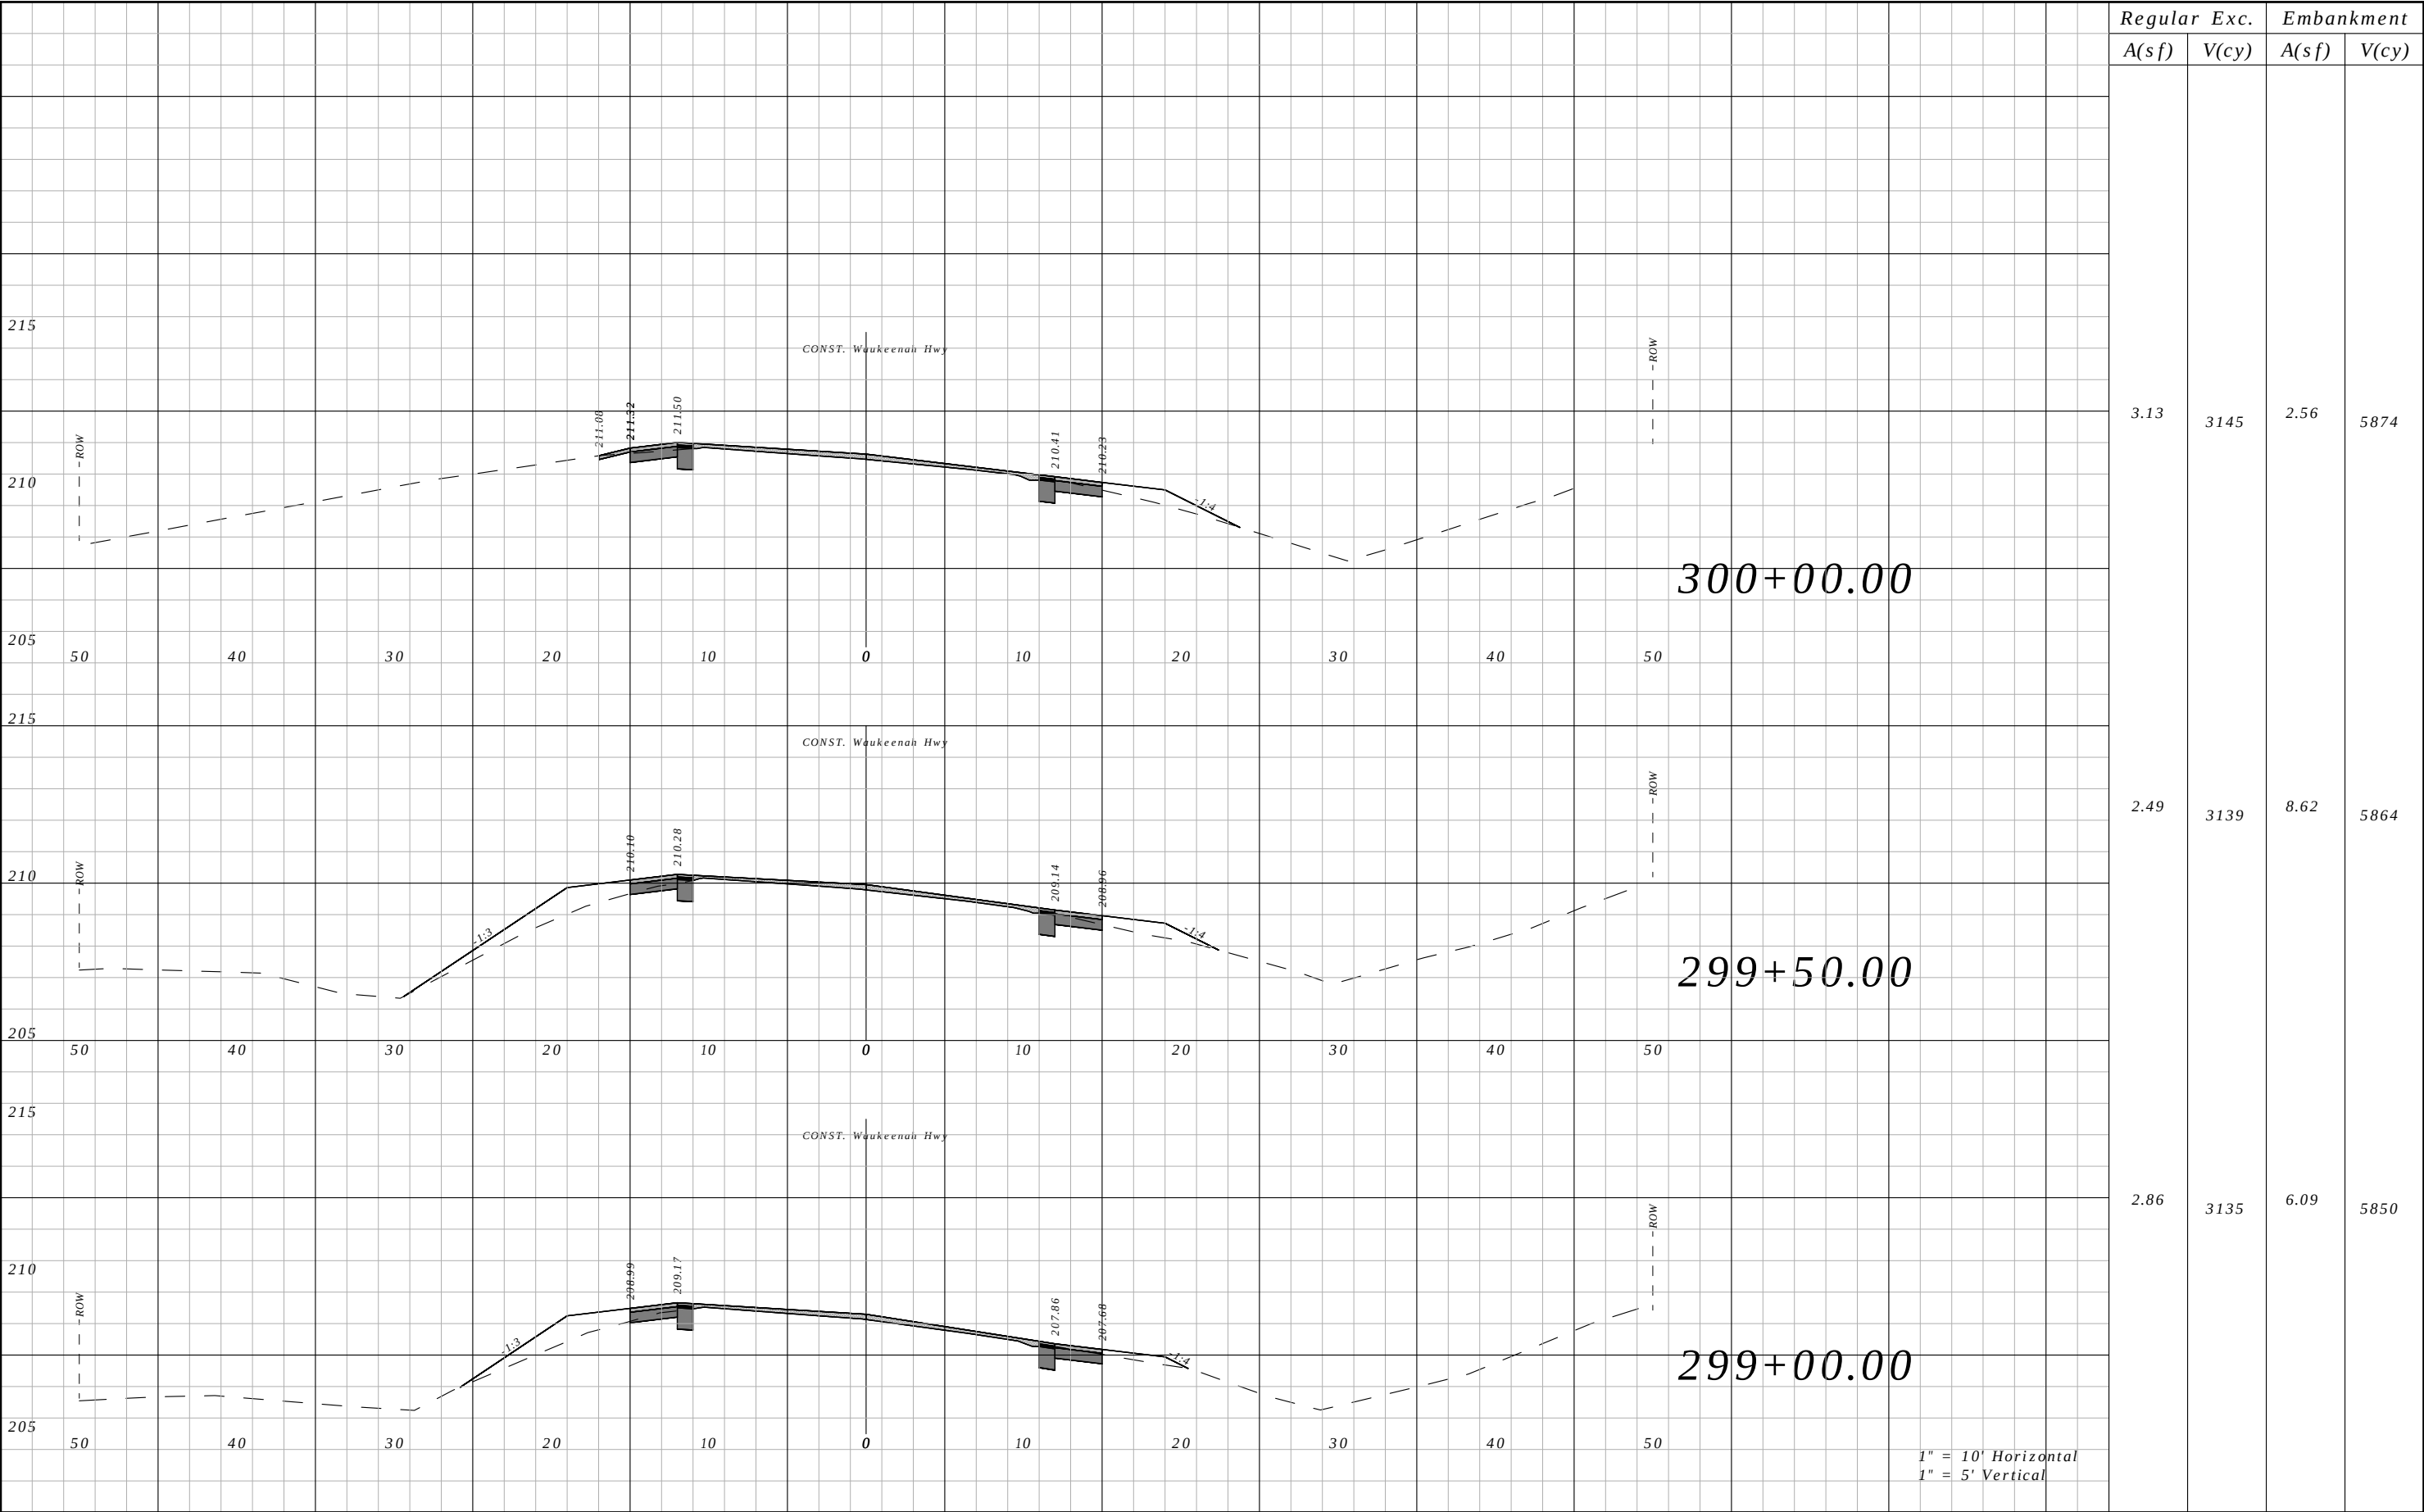


Regular A(sf)	Exc. V(cy)	Embankment	
		A(sf)	V(cy)
3.13	3145	2.56	5874
2.49	3139	8.62	5864
2.86	3135	6.09	5850

REVISIONS				ROBERT C. CESKA, P.E. P.E. LICENSE NUMBER 82288 DEWBERRY 101 N MONROE STREET, SUITE 710 TALLAHASSEE, FLORIDA 32301 CERTIFICATE OF AUTHORIZATION 00008794	WAUKEELAH HIGHWAY			CROSS SECTIONS	SHEET NO.
DATE	DESCRIPTION		DATE		ROAD NO.	COUNTY	FINANCIAL PROJECT ID		
----	----				----	JEFFERSON	438366-1-54-01		164

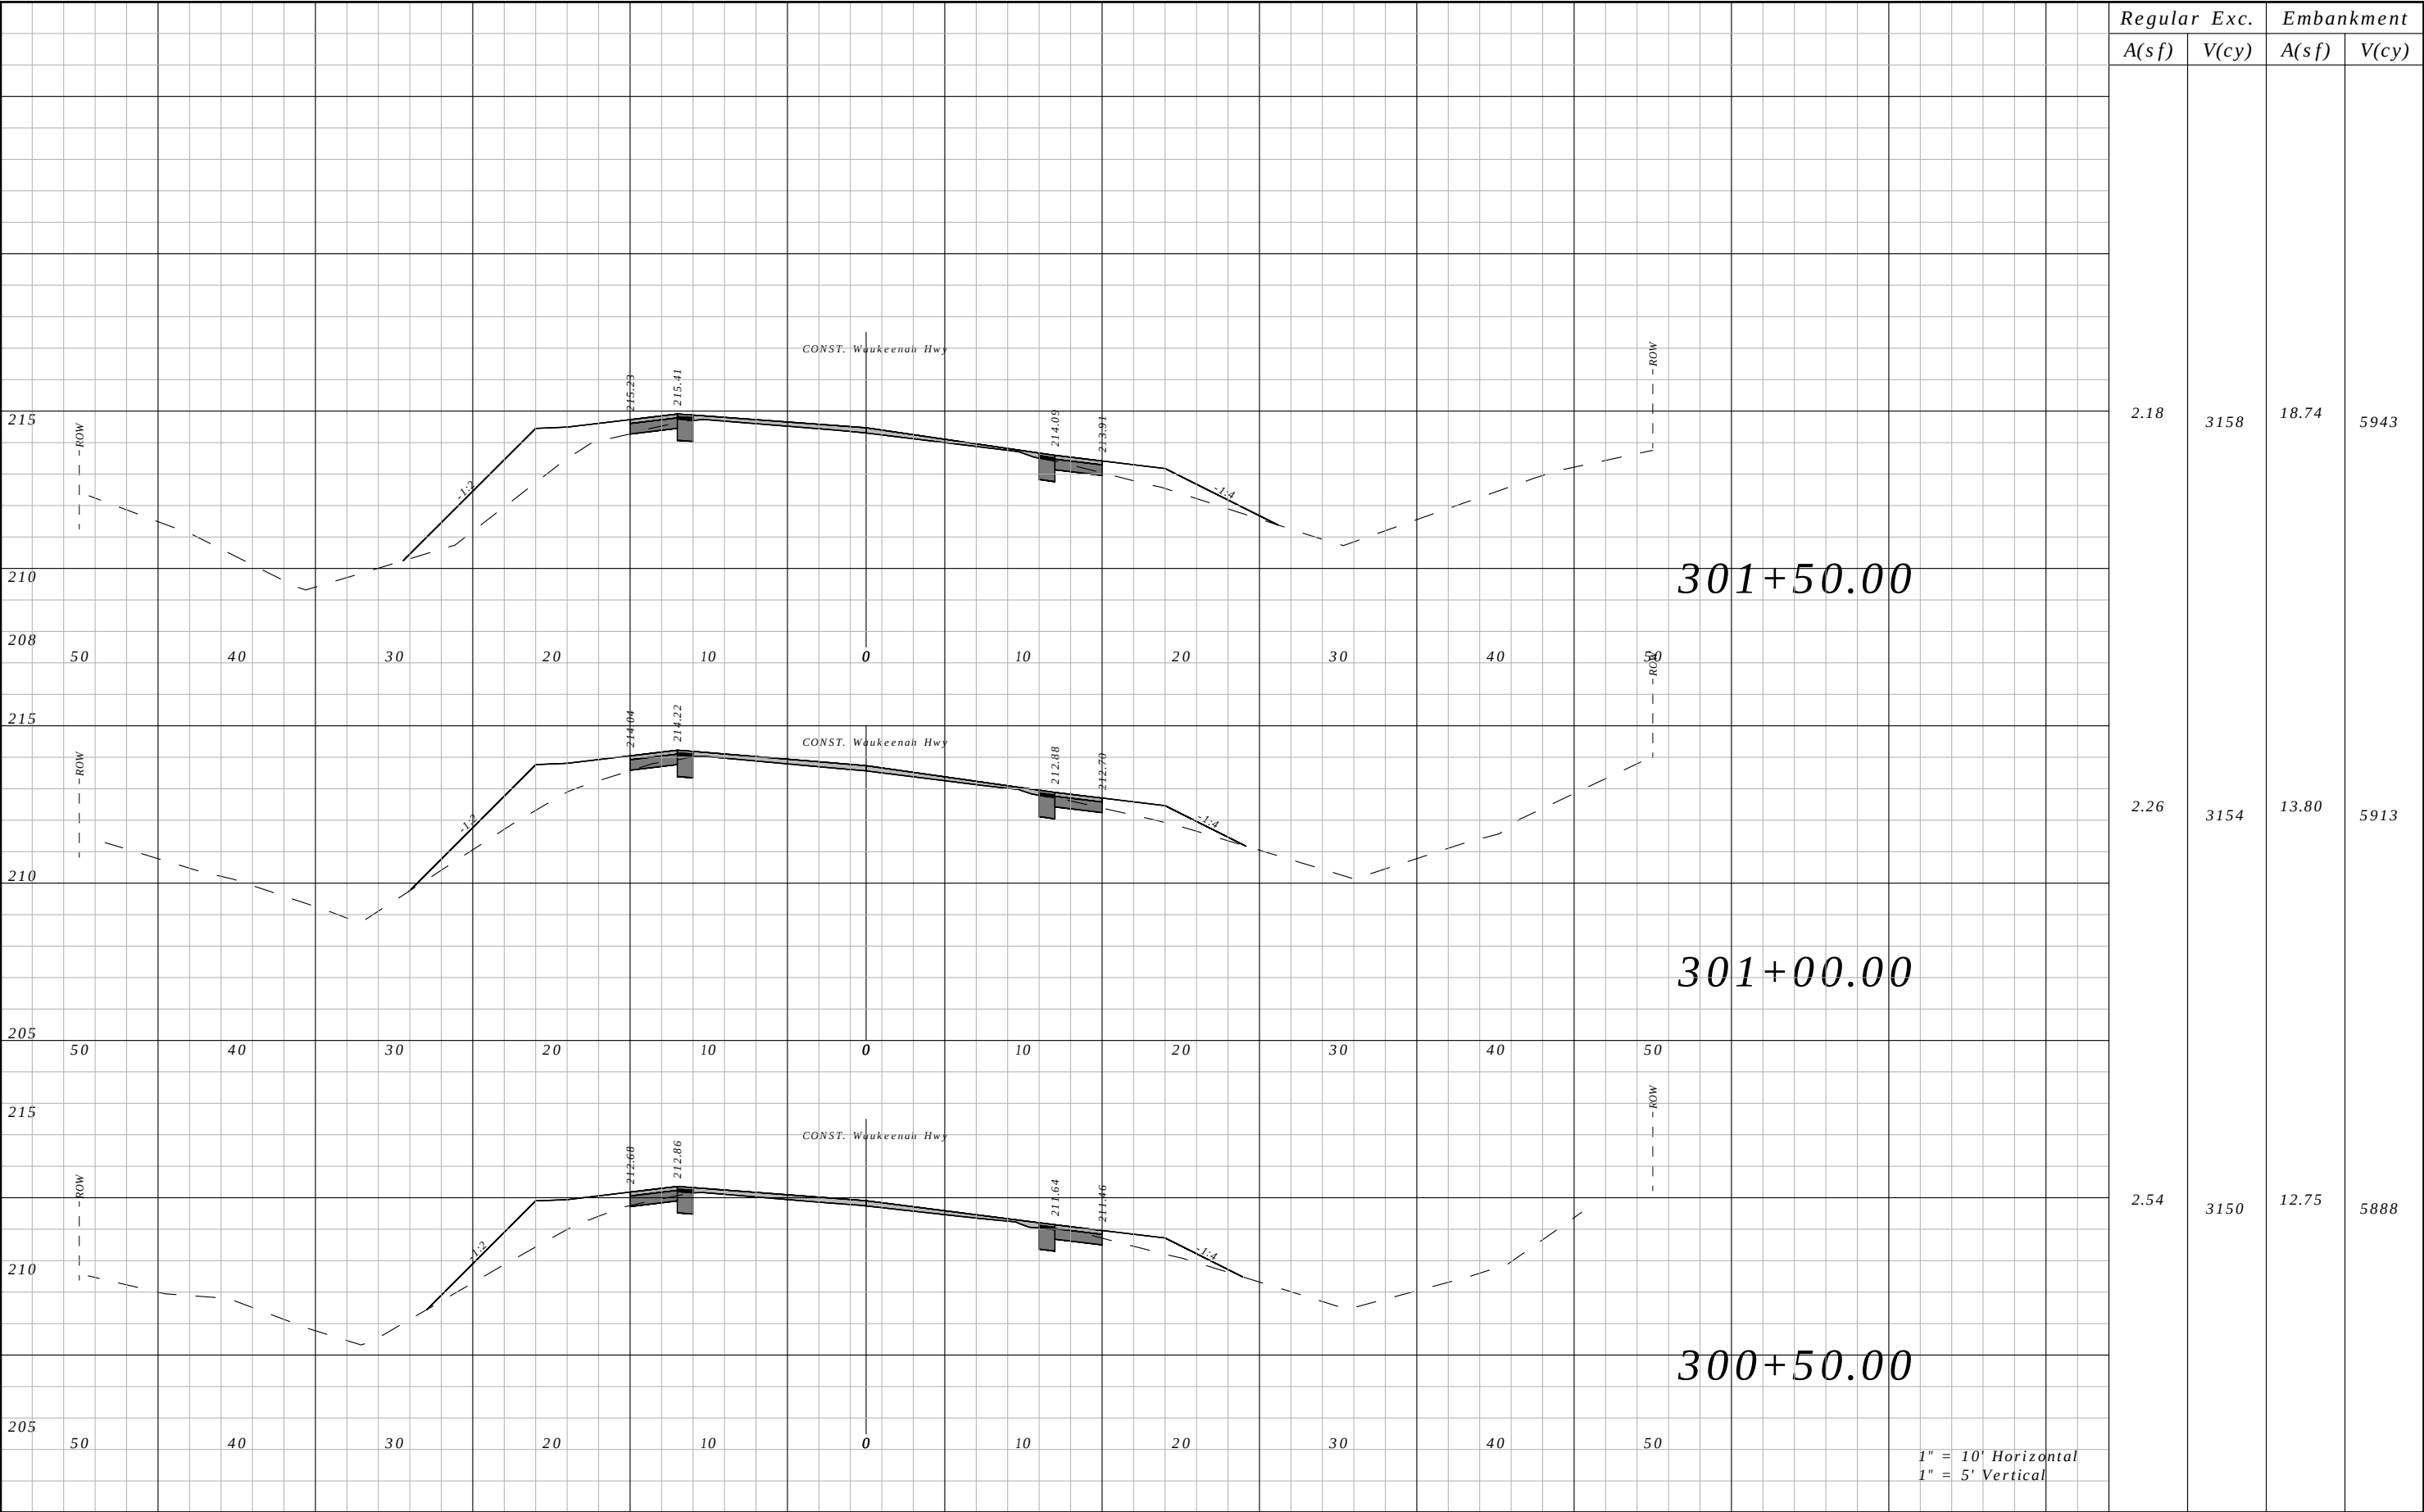


REVISIONS				ROBERT C. CESKA, P.E. P.E. LICENSE NUMBER 82288 DEWBERRY 101 N MONROE STREET, SUITE 710 TALLAHASSEE, FLORIDA 32301 CERTIFICATE OF AUTHORIZATION 00008794	WAUKEENAH HIGHWAY			CROSS SECTIONS	SHEET NO.
DATE	DESCRIPTION	DATE	DESCRIPTION		ROAD NO.	COUNTY	FINANCIAL PROJECT ID		
----	----				----	JEFFERSON	438366-1-54-01		165

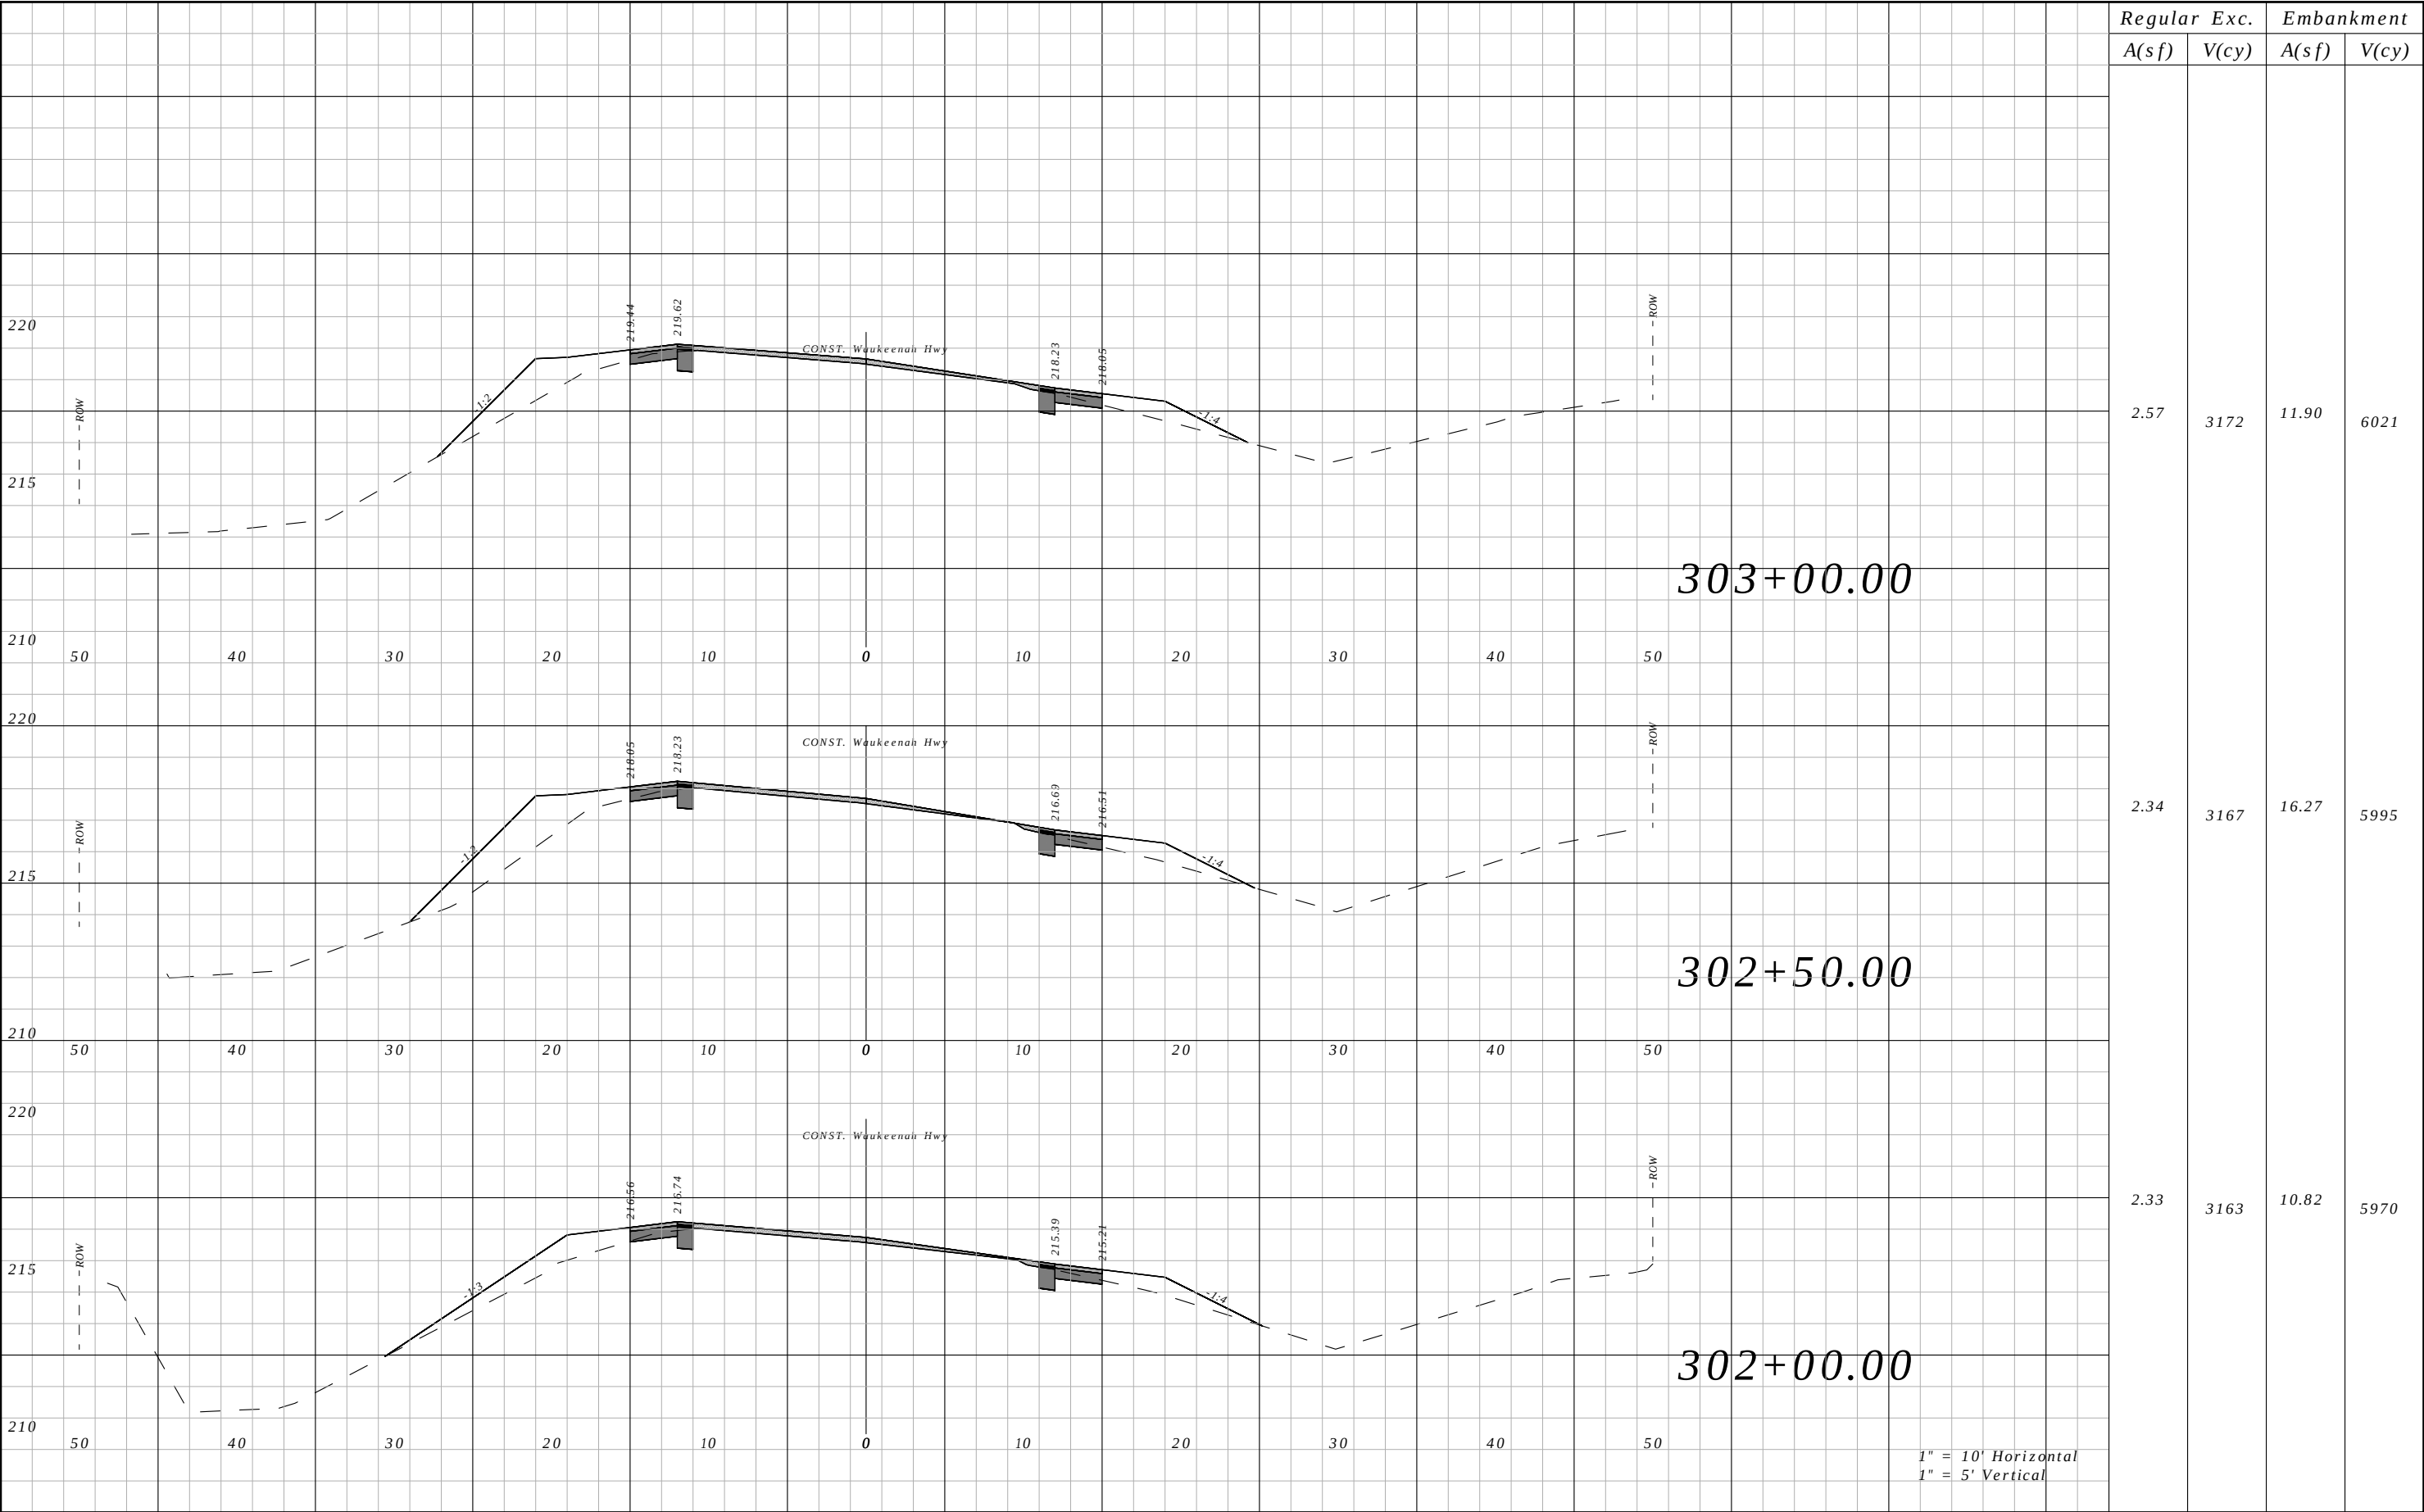


Regular A(sf)	Exc. V(cy)	Embankment	
		A(sf)	V(cy)
2.57	3172	11.90	6021
2.34	3167	16.27	5995
2.33	3163	10.82	5970

REVISIONS				ROBERT C. CESKA, P.E. P.E. LICENSE NUMBER 82288 DEWBERRY 101 N MONROE STREET, SUITE 710 TALLAHASSEE, FLORIDA 32301 CERTIFICATE OF AUTHORIZATION 00008794	WAUKEENAH HIGHWAY			CROSS SECTIONS	SHEET NO.
DATE	DESCRIPTION		DATE		ROAD NO.	COUNTY	FINANCIAL PROJECT ID		
----	----				----	JEFFERSON	438366-1-54-01		166

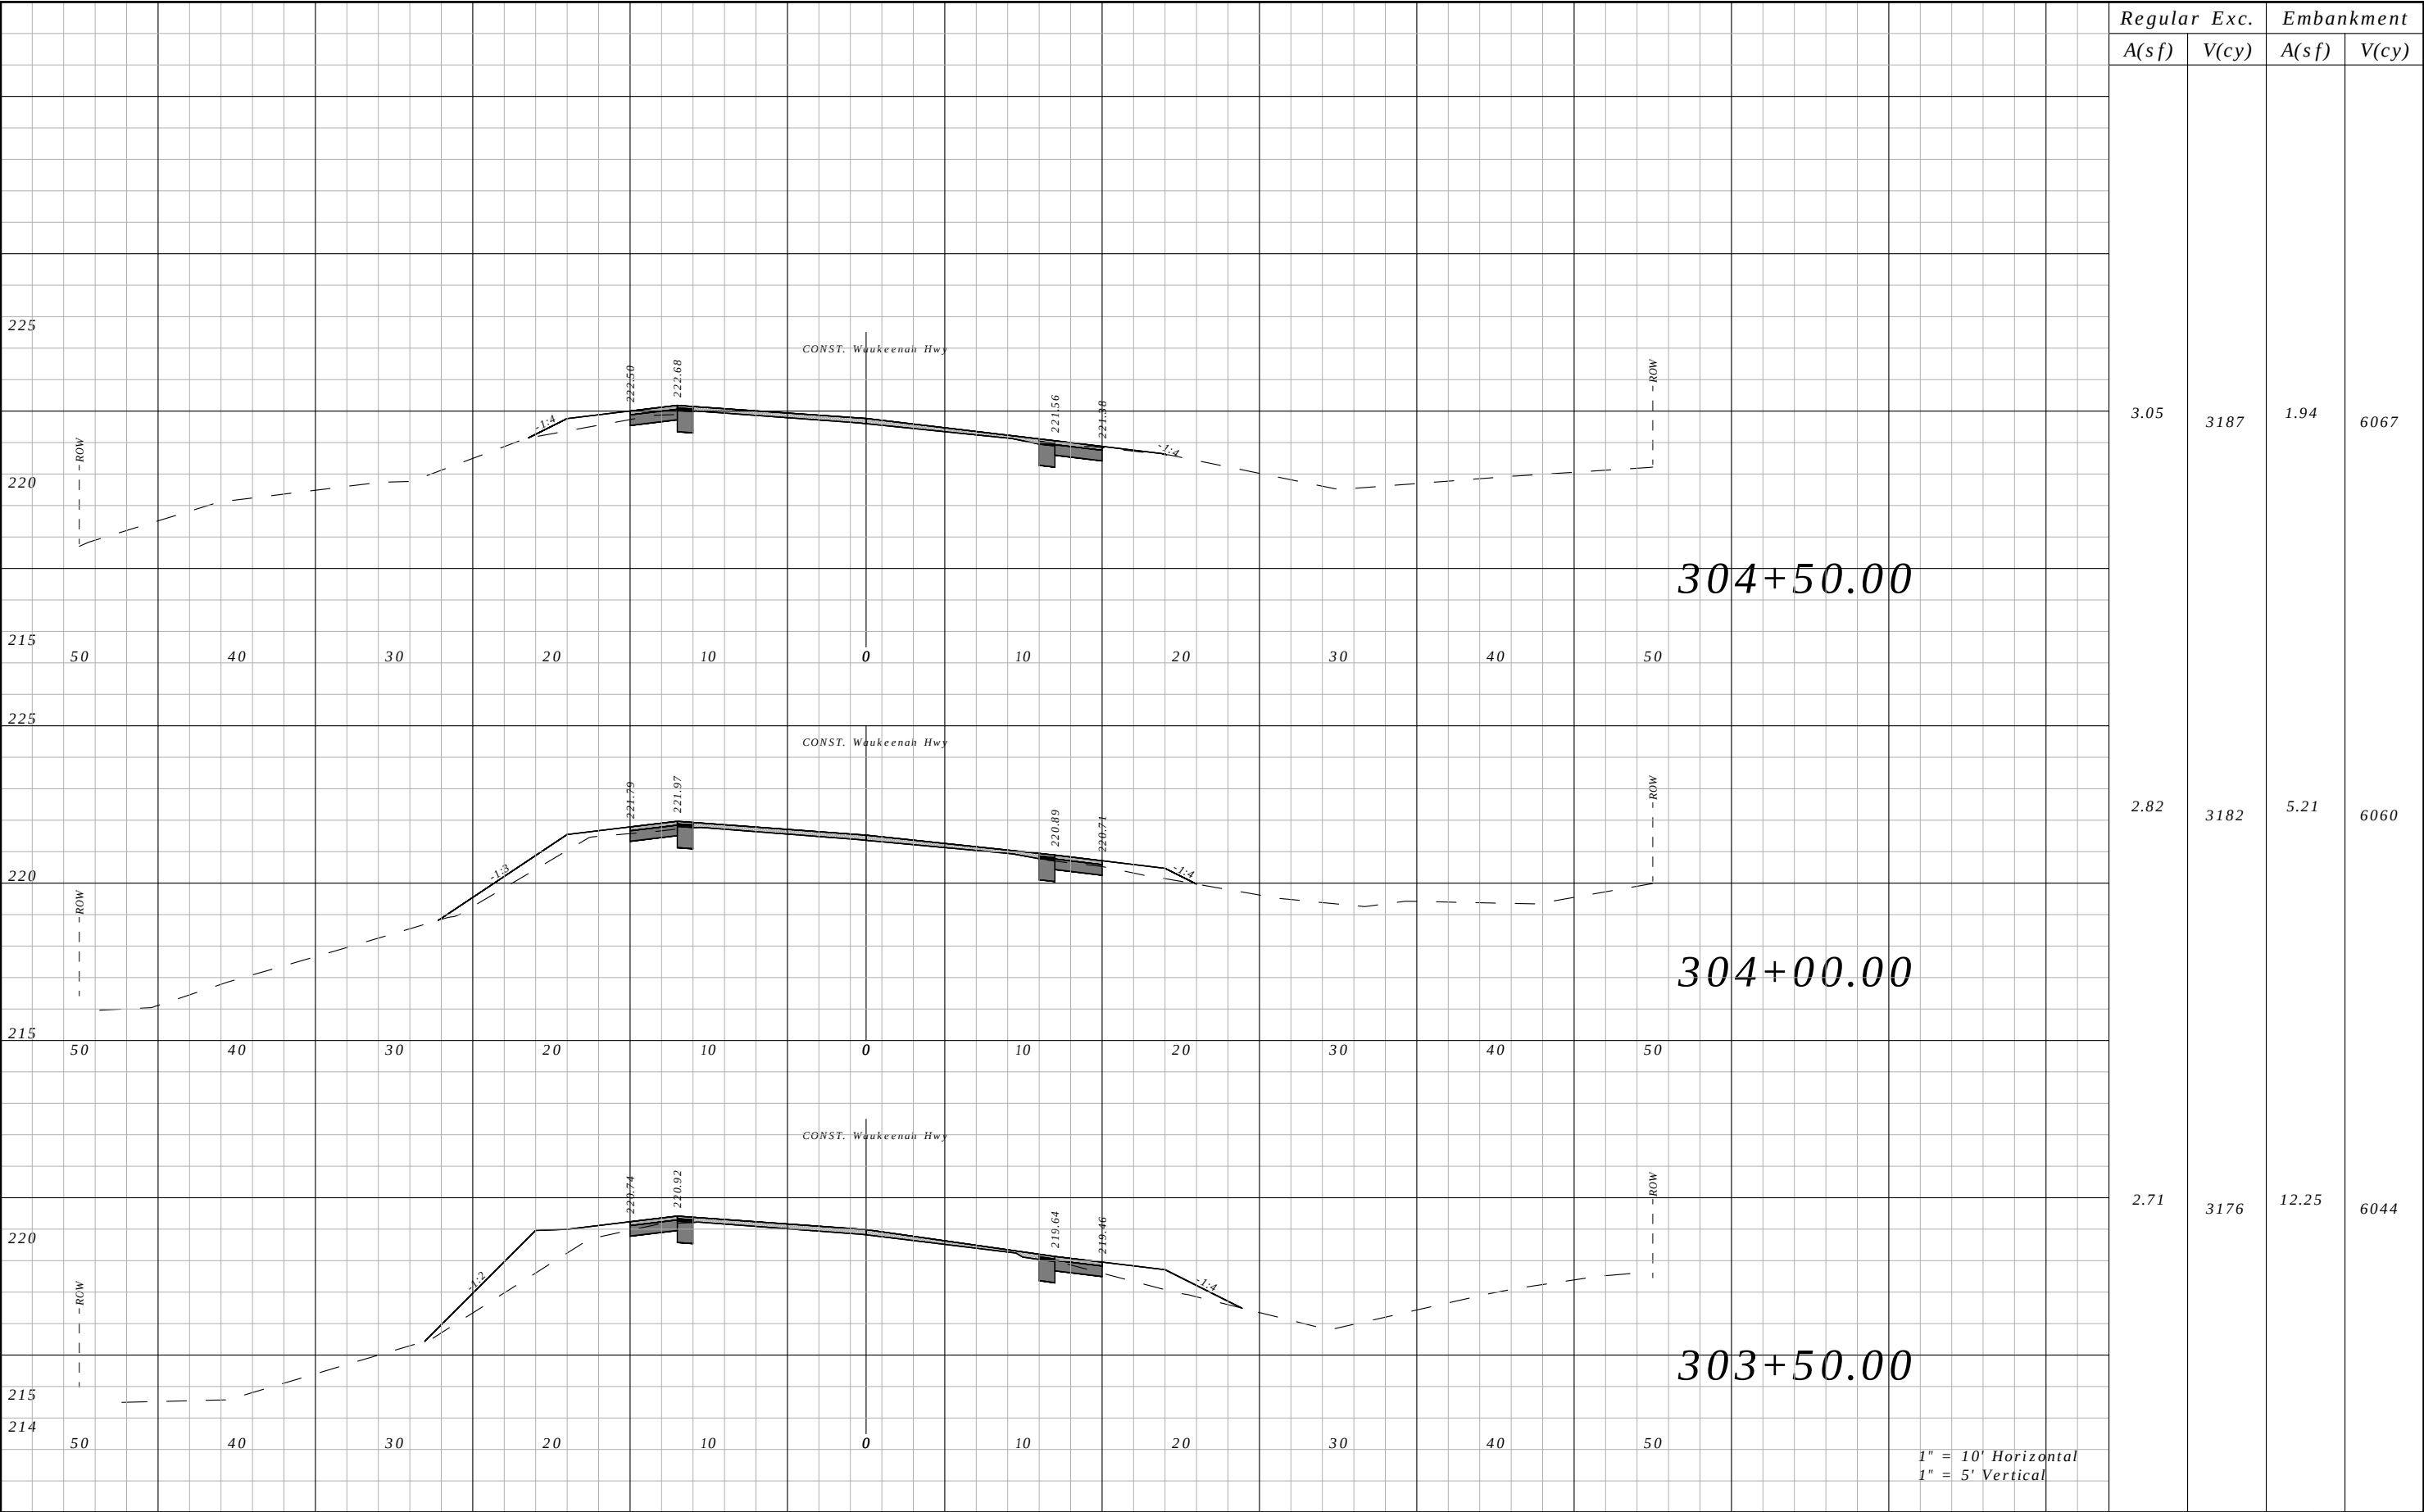


Regular	Exc.	Embankment	
		A(sf)	V(cy)
3.05	3187	1.94	6067
2.82	3182	5.21	6060
2.71	3176	12.25	6044

REVISIONS				ROBERT C. CESKA, P.E. P.E. LICENSE NUMBER 82288 DEWBERRY 101 N MONROE STREET, SUITE 710 TALLAHASSEE, FLORIDA 32301 CERTIFICATE OF AUTHORIZATION 00008794	WAUKEENAH HIGHWAY			CROSS SECTIONS	SHEET NO.
DATE	DESCRIPTION		DATE		ROAD NO.	COUNTY	FINANCIAL PROJECT ID		
----	----				----	JEFFERSON	438366-1-54-01		167

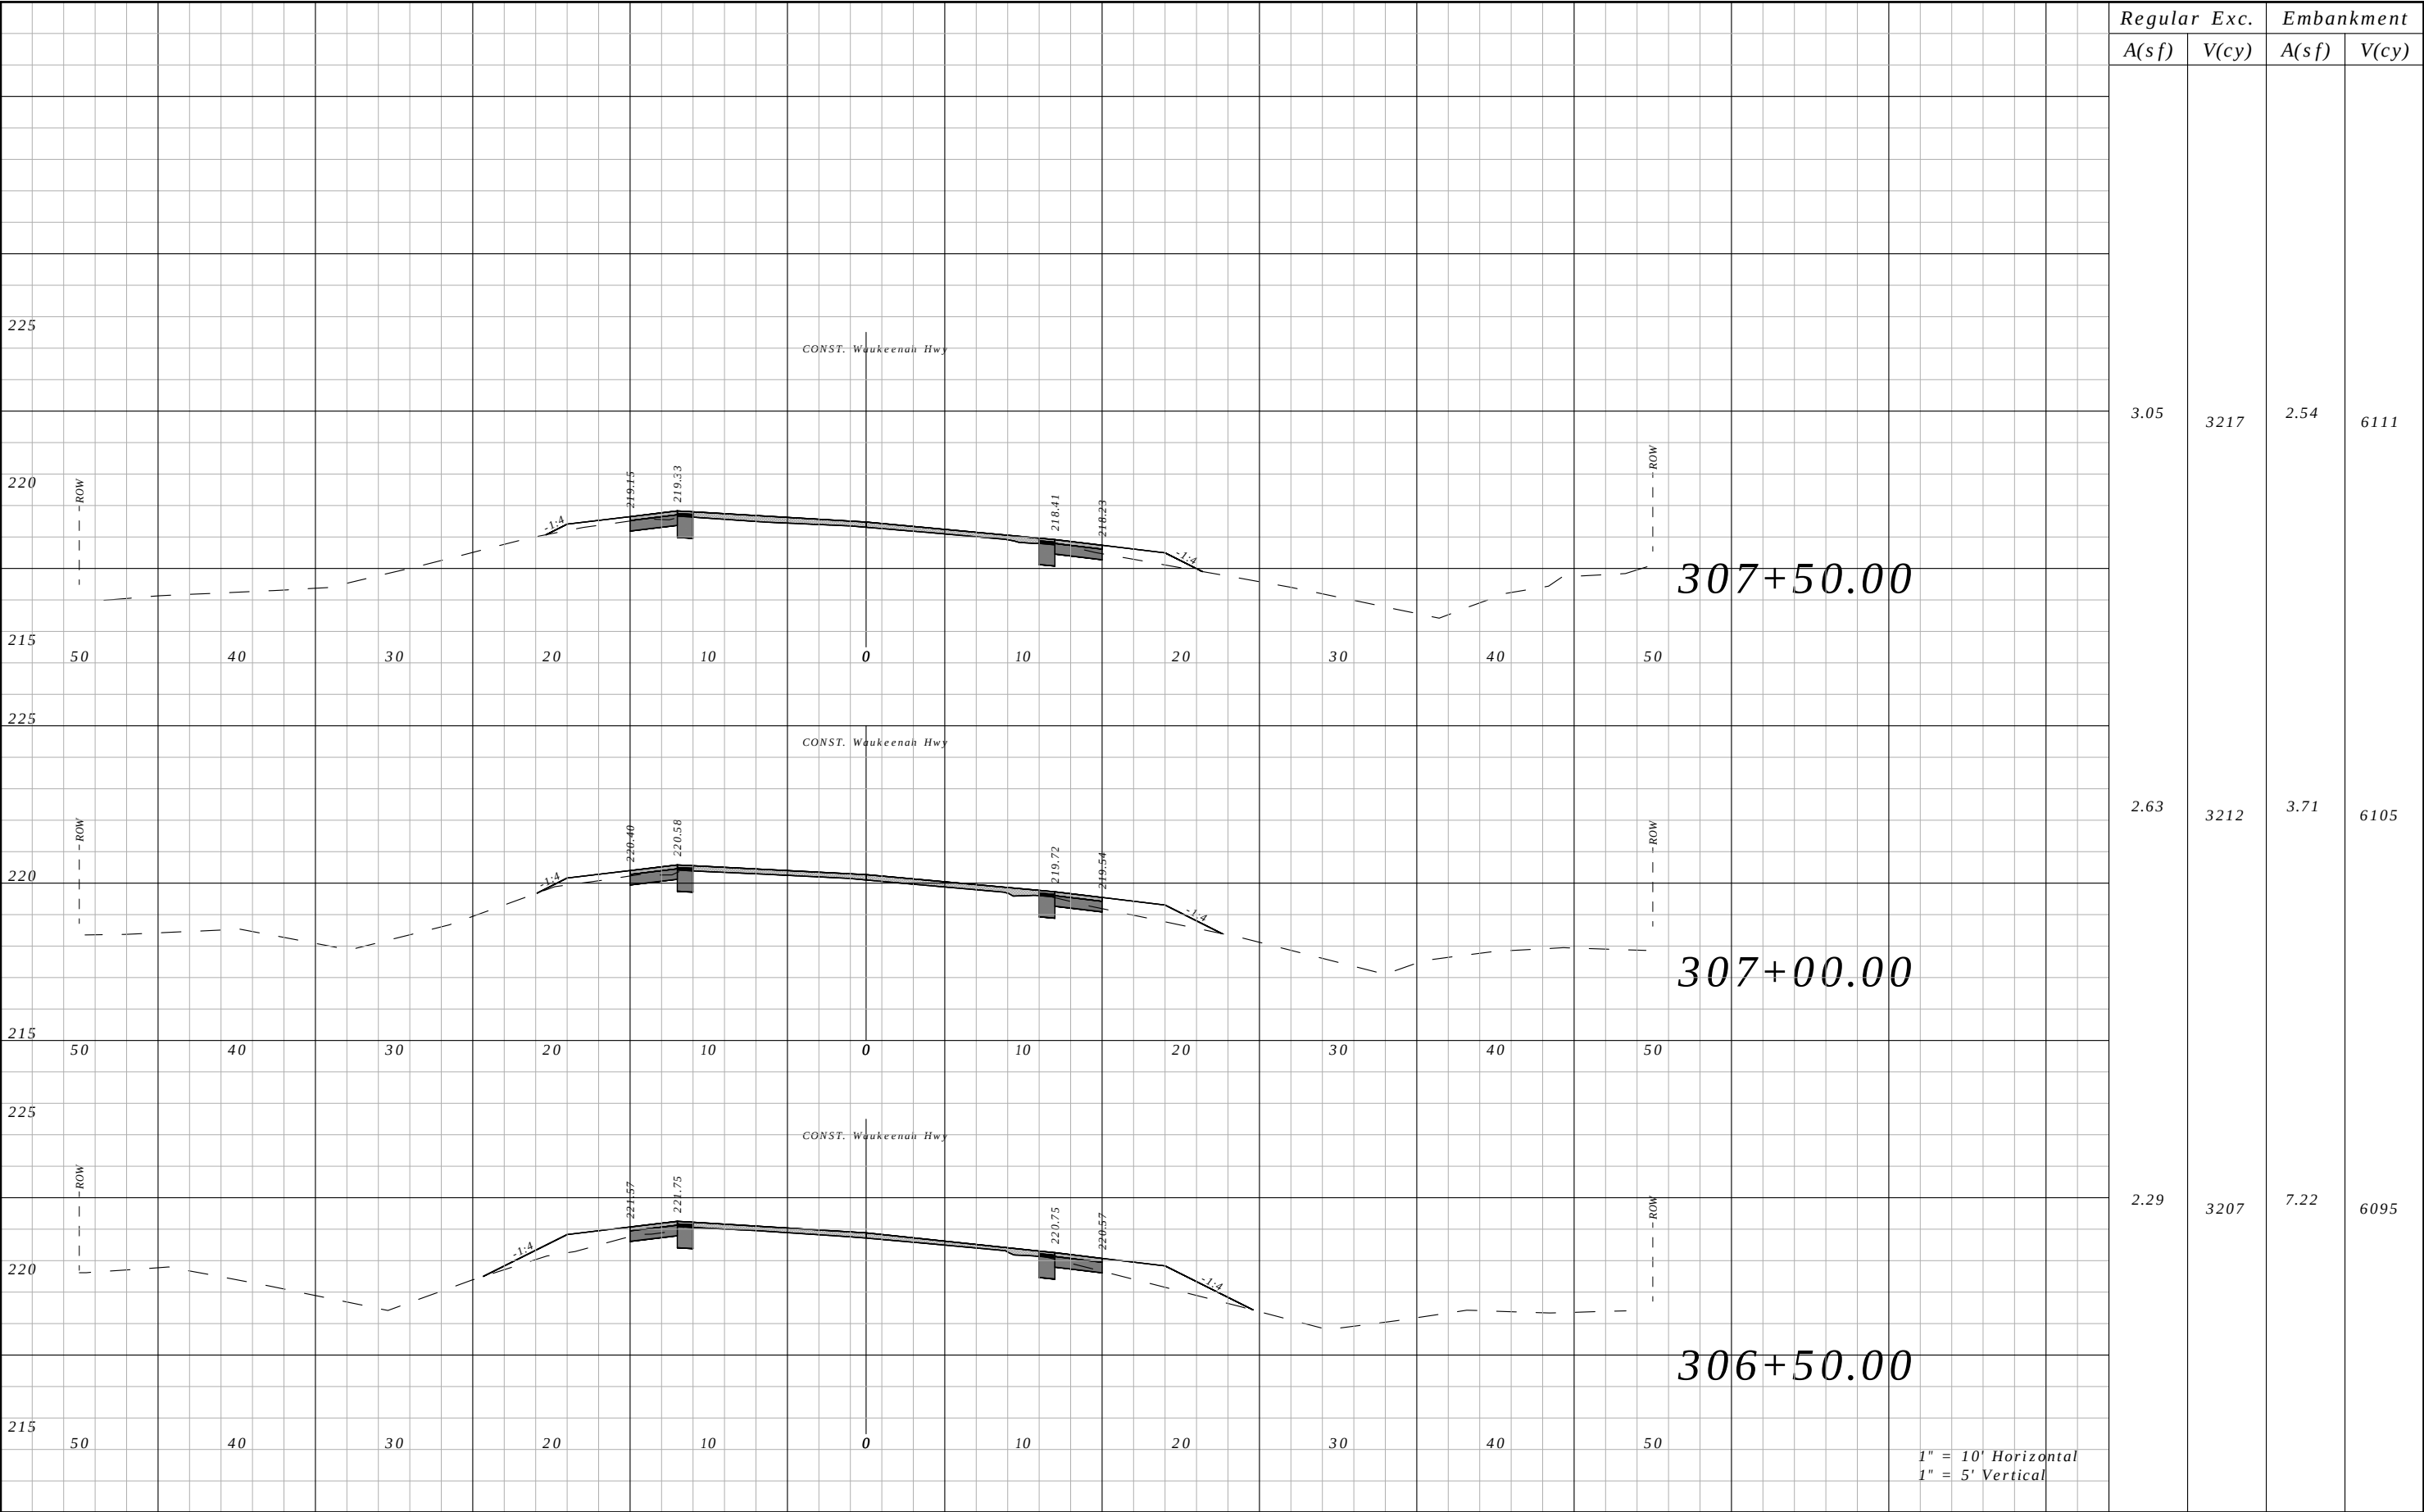


Regular A(sf)	Exc. V(cy)	Embankment	
		A(sf)	V(cy)
3.05	3217	2.54	6111
2.63	3212	3.71	6105
2.29	3207	7.22	6095

REVISIONS				ROBERT C. CESKA, P.E. P.E. LICENSE NUMBER 82288 DEWBERRY 101 N MONROE STREET, SUITE 710 TALLAHASSEE, FLORIDA 32301 CERTIFICATE OF AUTHORIZATION 00008794	WAUKEENAH HIGHWAY			CROSS SECTIONS	SHEET NO.
DATE	DESCRIPTION		DATE		ROAD NO.	COUNTY	FINANCIAL PROJECT ID		
----	----				----	JEFFERSON	438366-1-54-01		169

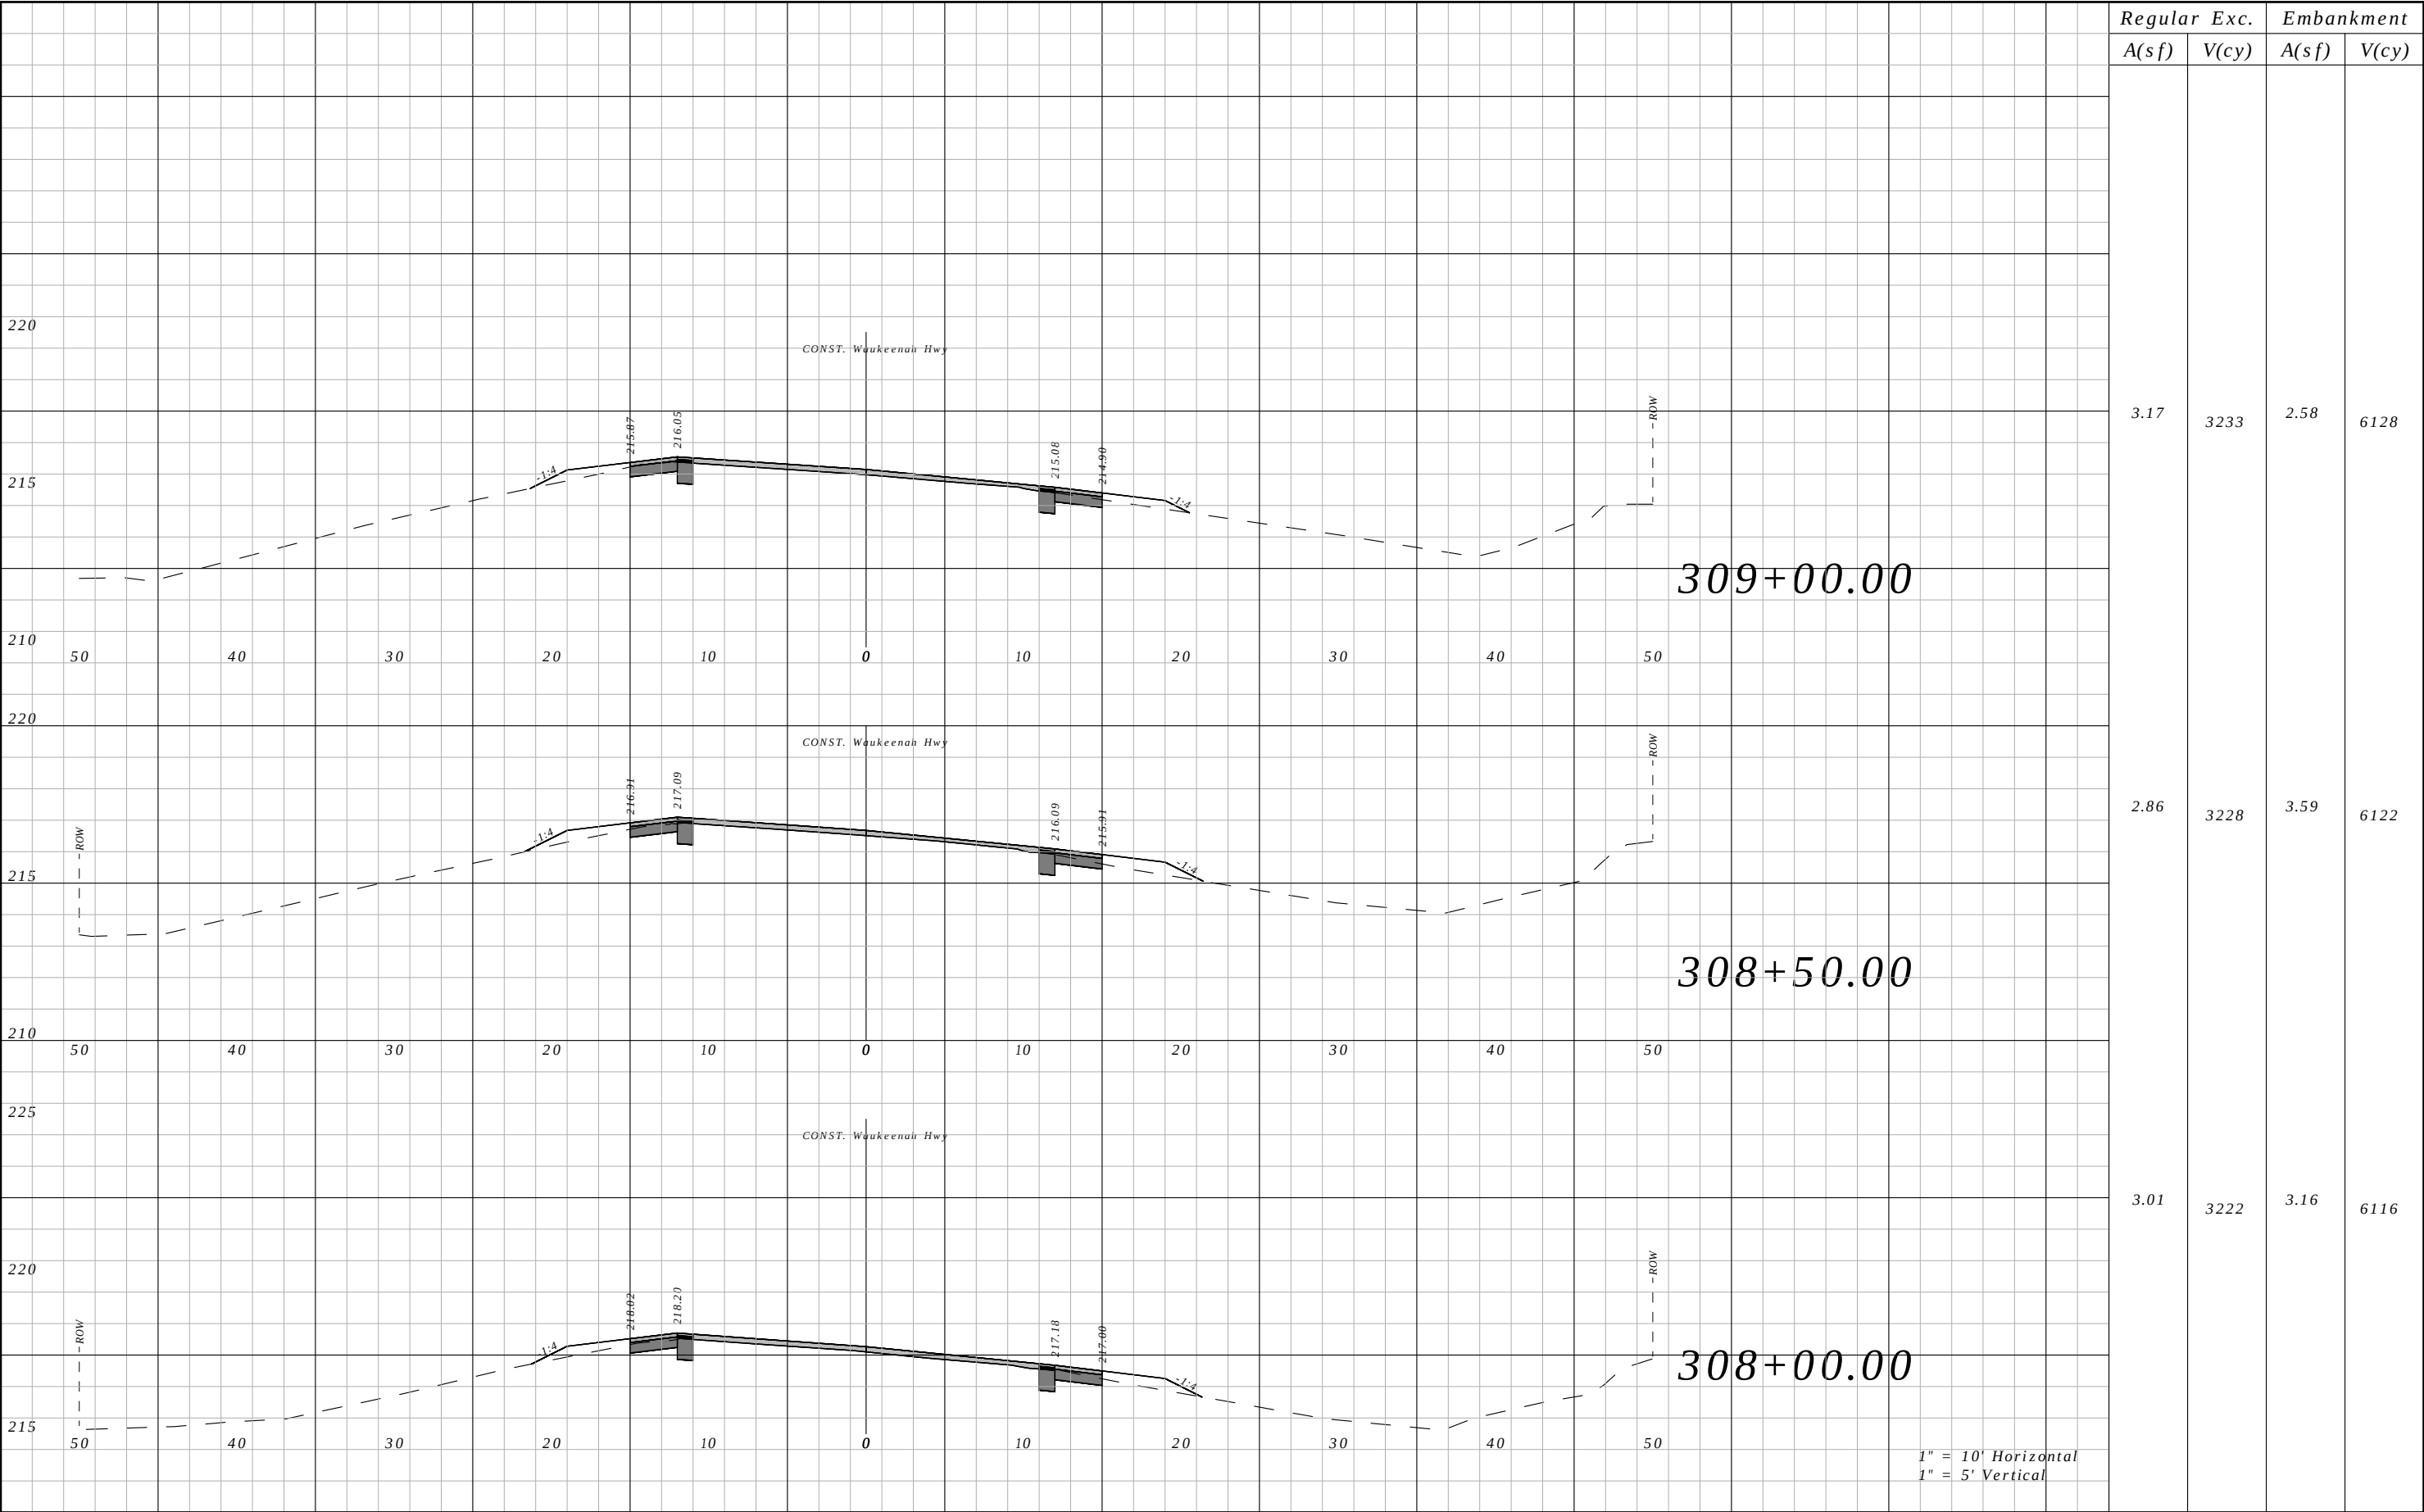


Regular		Exc.	Embankment	
A(sf)		V(cy)	A(sf)	V(cy)
3.17		3233	2.58	6128
2.86		3228	3.59	6122
3.01		3222	3.16	6116

REVISIONS				ROBERT C. CESKA, P.E. P.E. LICENSE NUMBER 82288 DEWBERRY 101 N MONROE STREET, SUITE 710 TALLAHASSEE, FLORIDA 32301 CERTIFICATE OF AUTHORIZATION 00008794	WAUKEENAH HIGHWAY			CROSS SECTIONS	SHEET NO.
DATE	DESCRIPTION		DATE		ROAD NO.	COUNTY	FINANCIAL PROJECT ID		
----	----				----	JEFFERSON	438366-1-54-01		170

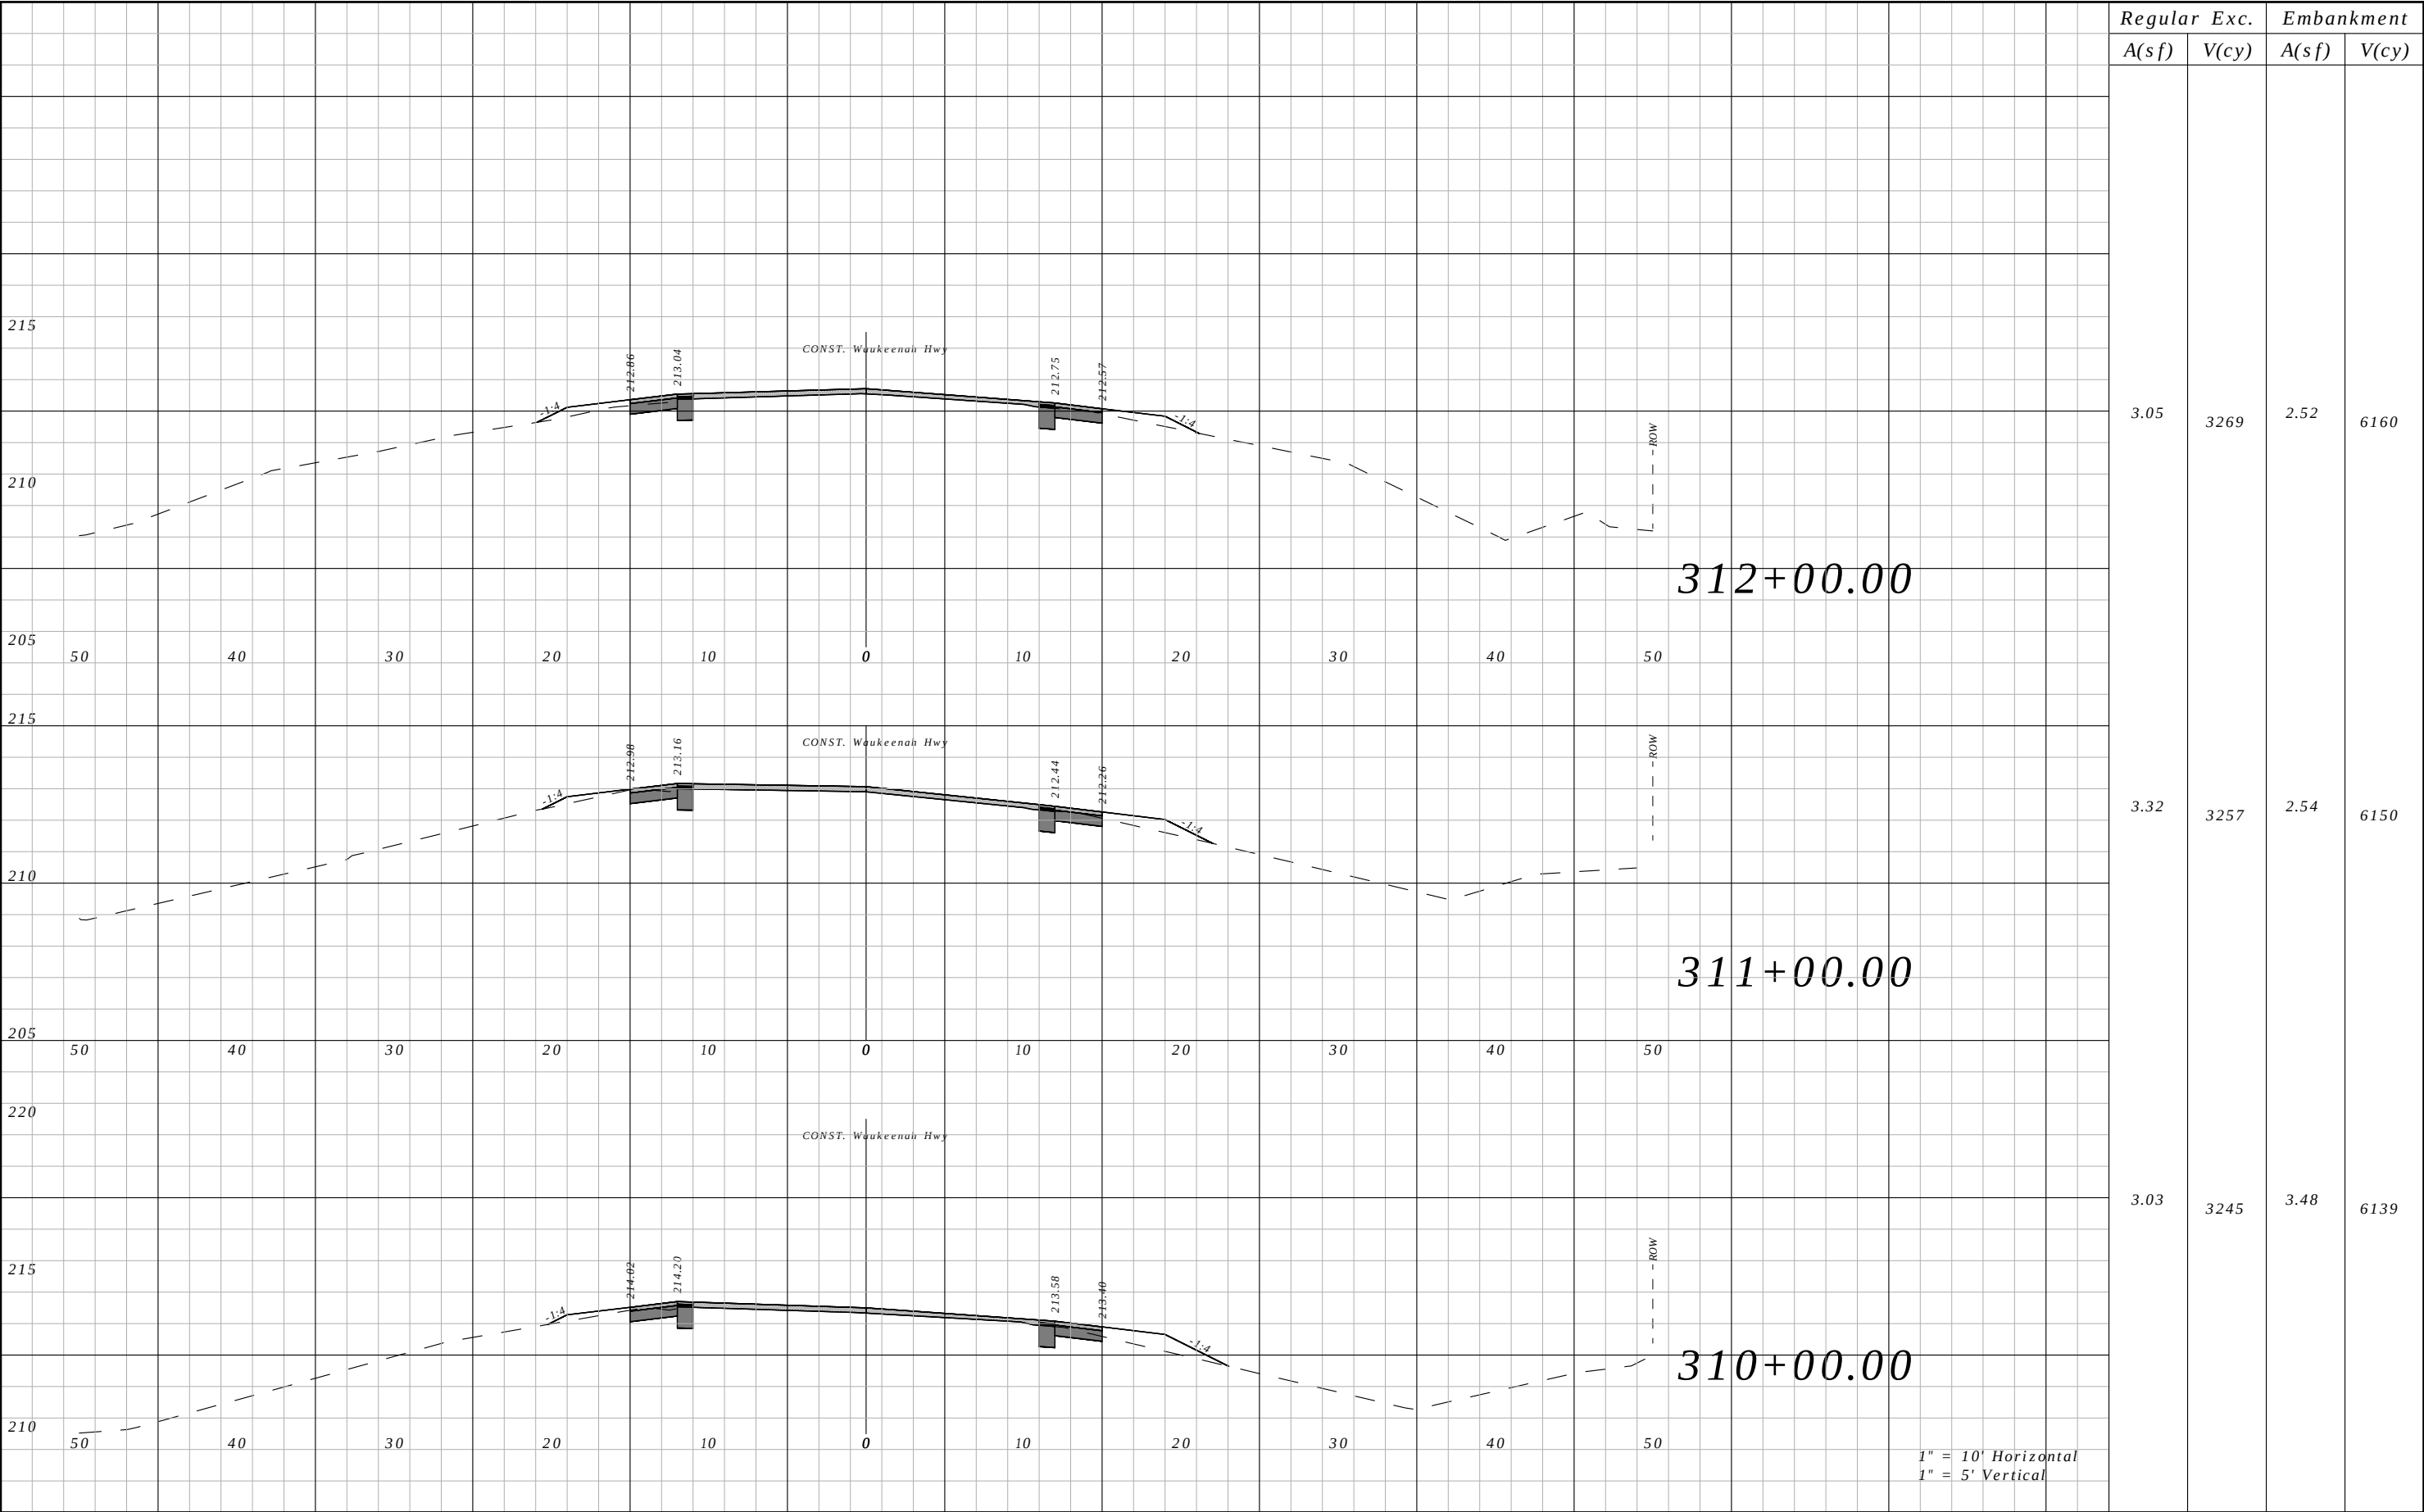


Regular	Exc.	Embankment	
		A(sf)	V(cy)
3.05	3269	2.52	6160
3.32	3257	2.54	6150
3.03	3245	3.48	6139

REVISIONS				ROBERT C. CESKA, P.E. P.E. LICENSE NUMBER 82288 DEWBERRY 101 N MONROE STREET, SUITE 710 TALLAHASSEE, FLORIDA 32301 CERTIFICATE OF AUTHORIZATION 00008794	WAUKEENAH HIGHWAY			CROSS SECTIONS	SHEET NO.
DATE	DESCRIPTION		DATE		ROAD NO.	COUNTY	FINANCIAL PROJECT ID		
----	----				----	JEFFERSON	438366-1-54-01		171

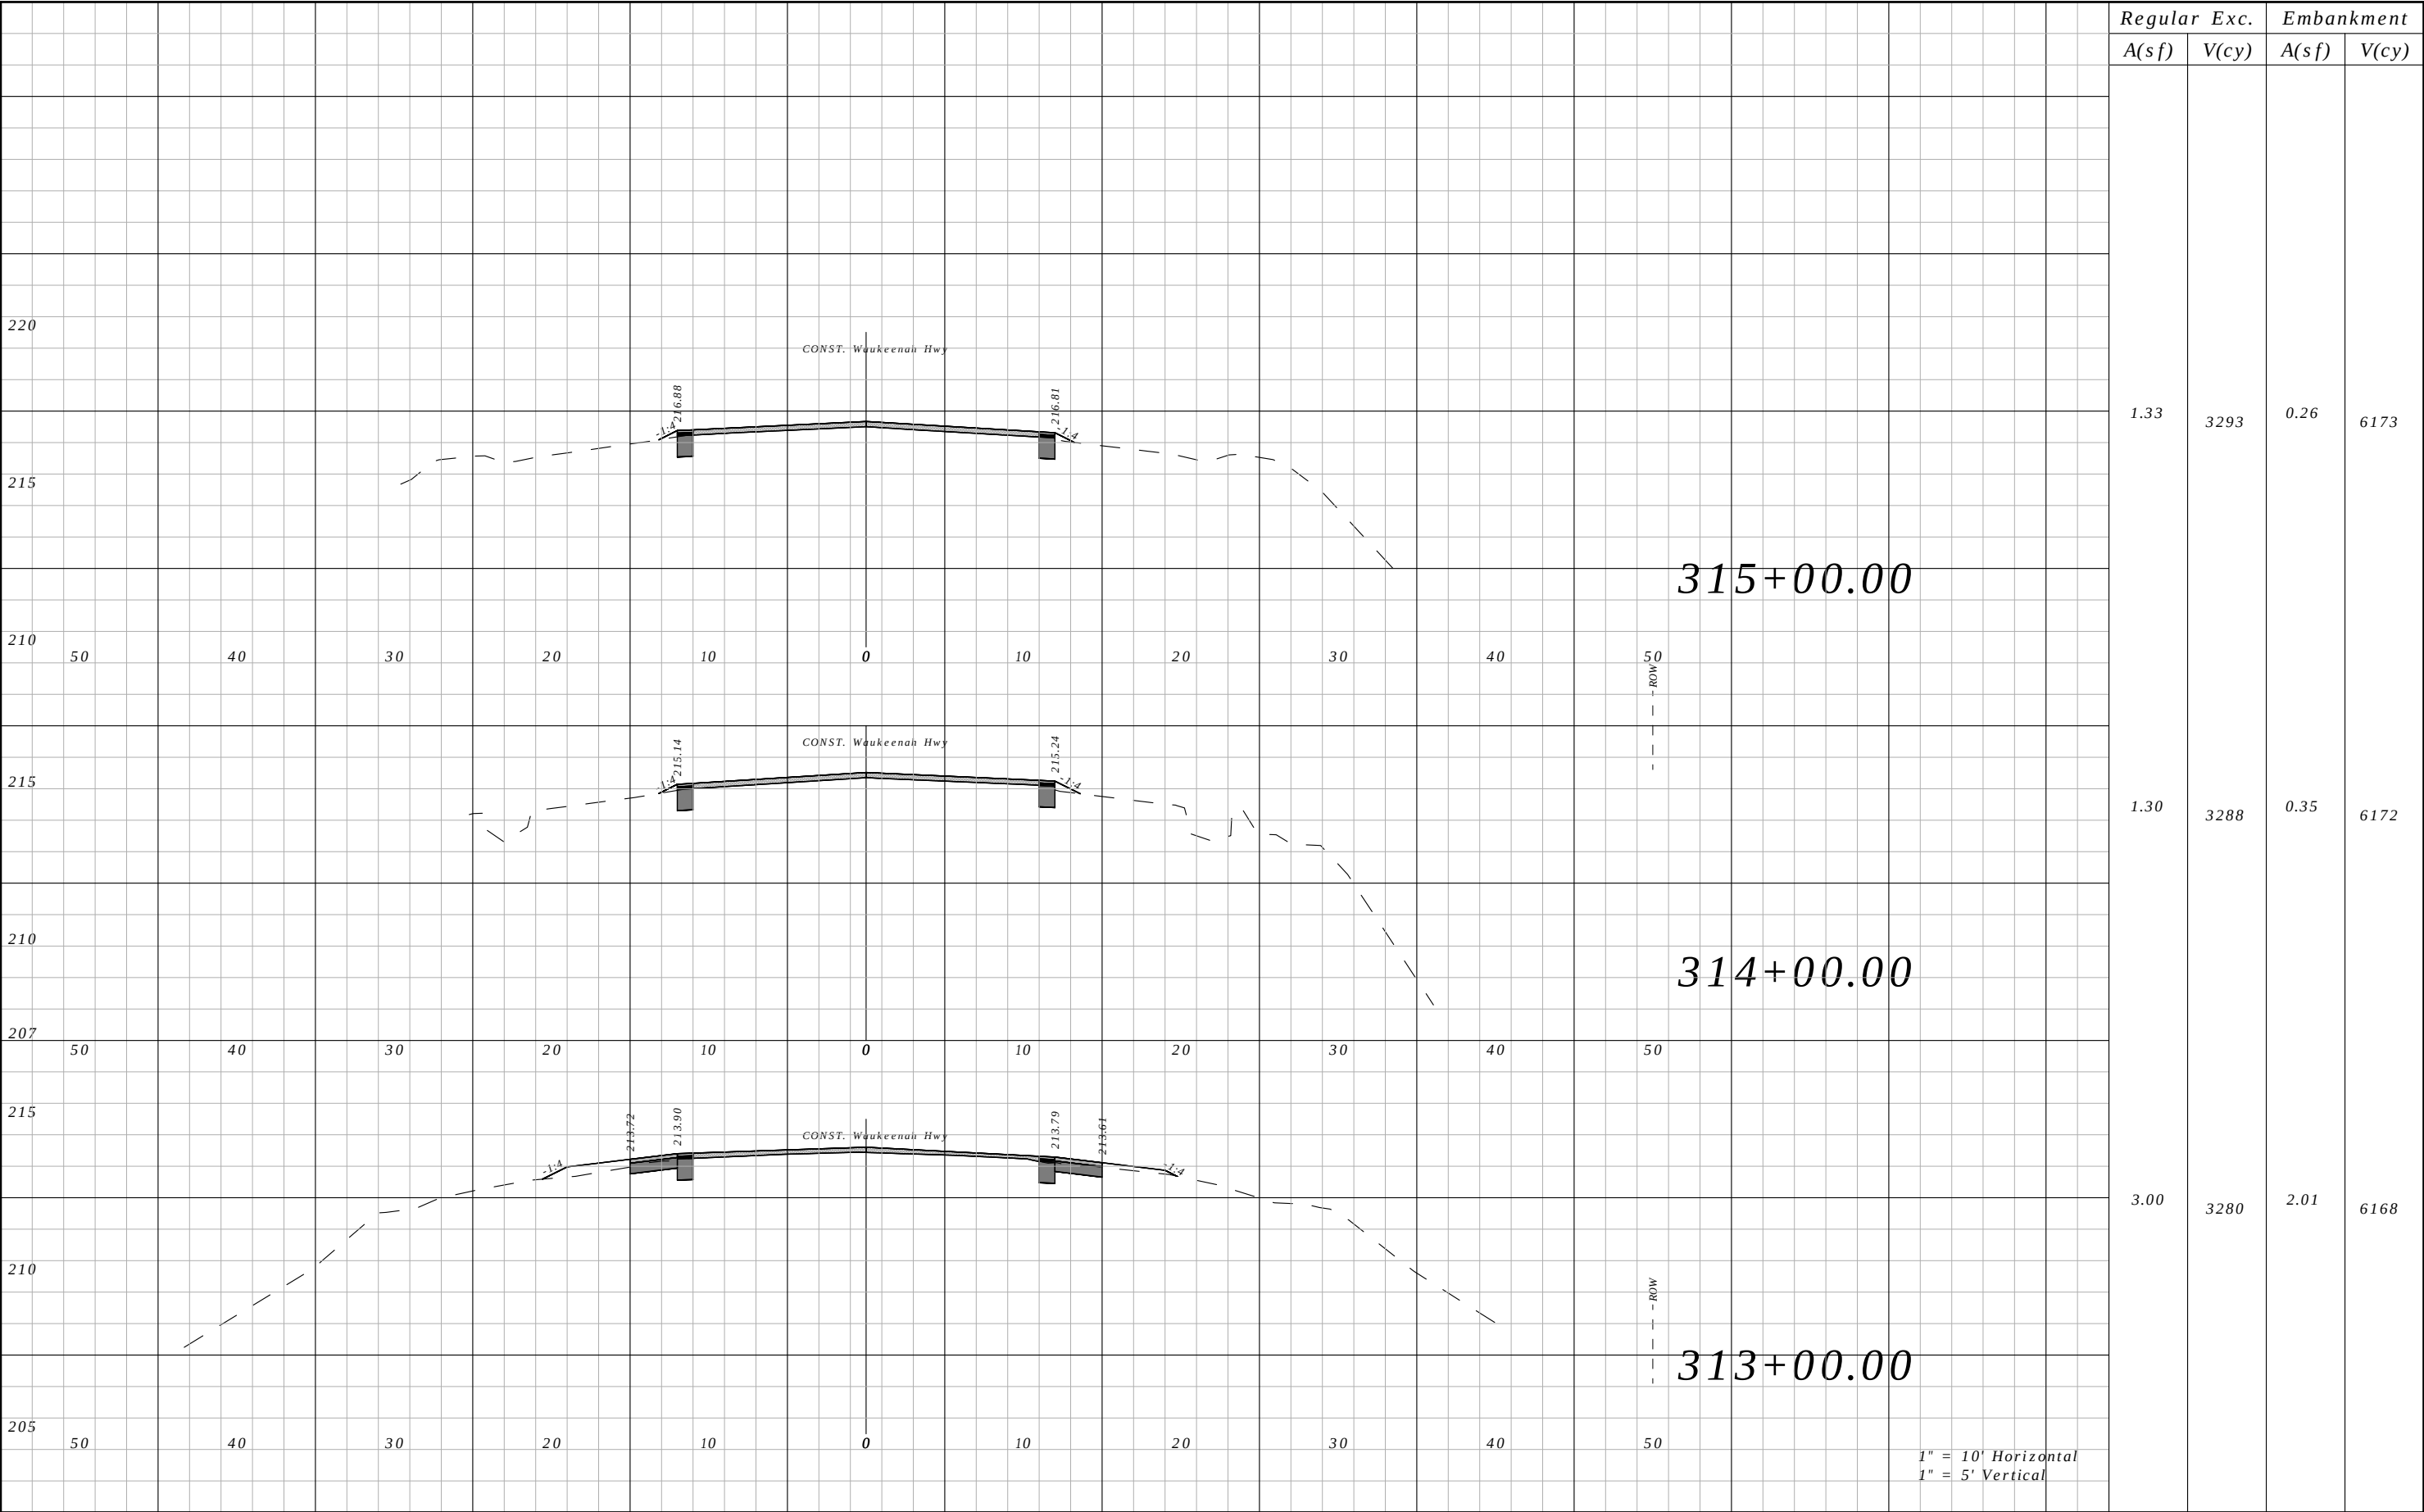


Regular		Exc.	Embankment	
A(sf)		V(cy)	A(sf)	V(cy)
1.33		3293	0.26	6173
1.30		3288	0.35	6172
3.00		3280	2.01	6168

REVISIONS				ROBERT C. CESKA, P.E. P.E. LICENSE NUMBER 82288 DEWBERRY 101 N MONROE STREET, SUITE 710 TALLAHASSEE, FLORIDA 32301 CERTIFICATE OF AUTHORIZATION 00008794	WAUKEENAH HIGHWAY			CROSS SECTIONS	SHEET NO.
DATE	DESCRIPTION		DATE	DESCRIPTION		ROAD NO.	COUNTY	FINANCIAL PROJECT ID	
----	-----					----	JEFFERSON	438366-1-54-01	172

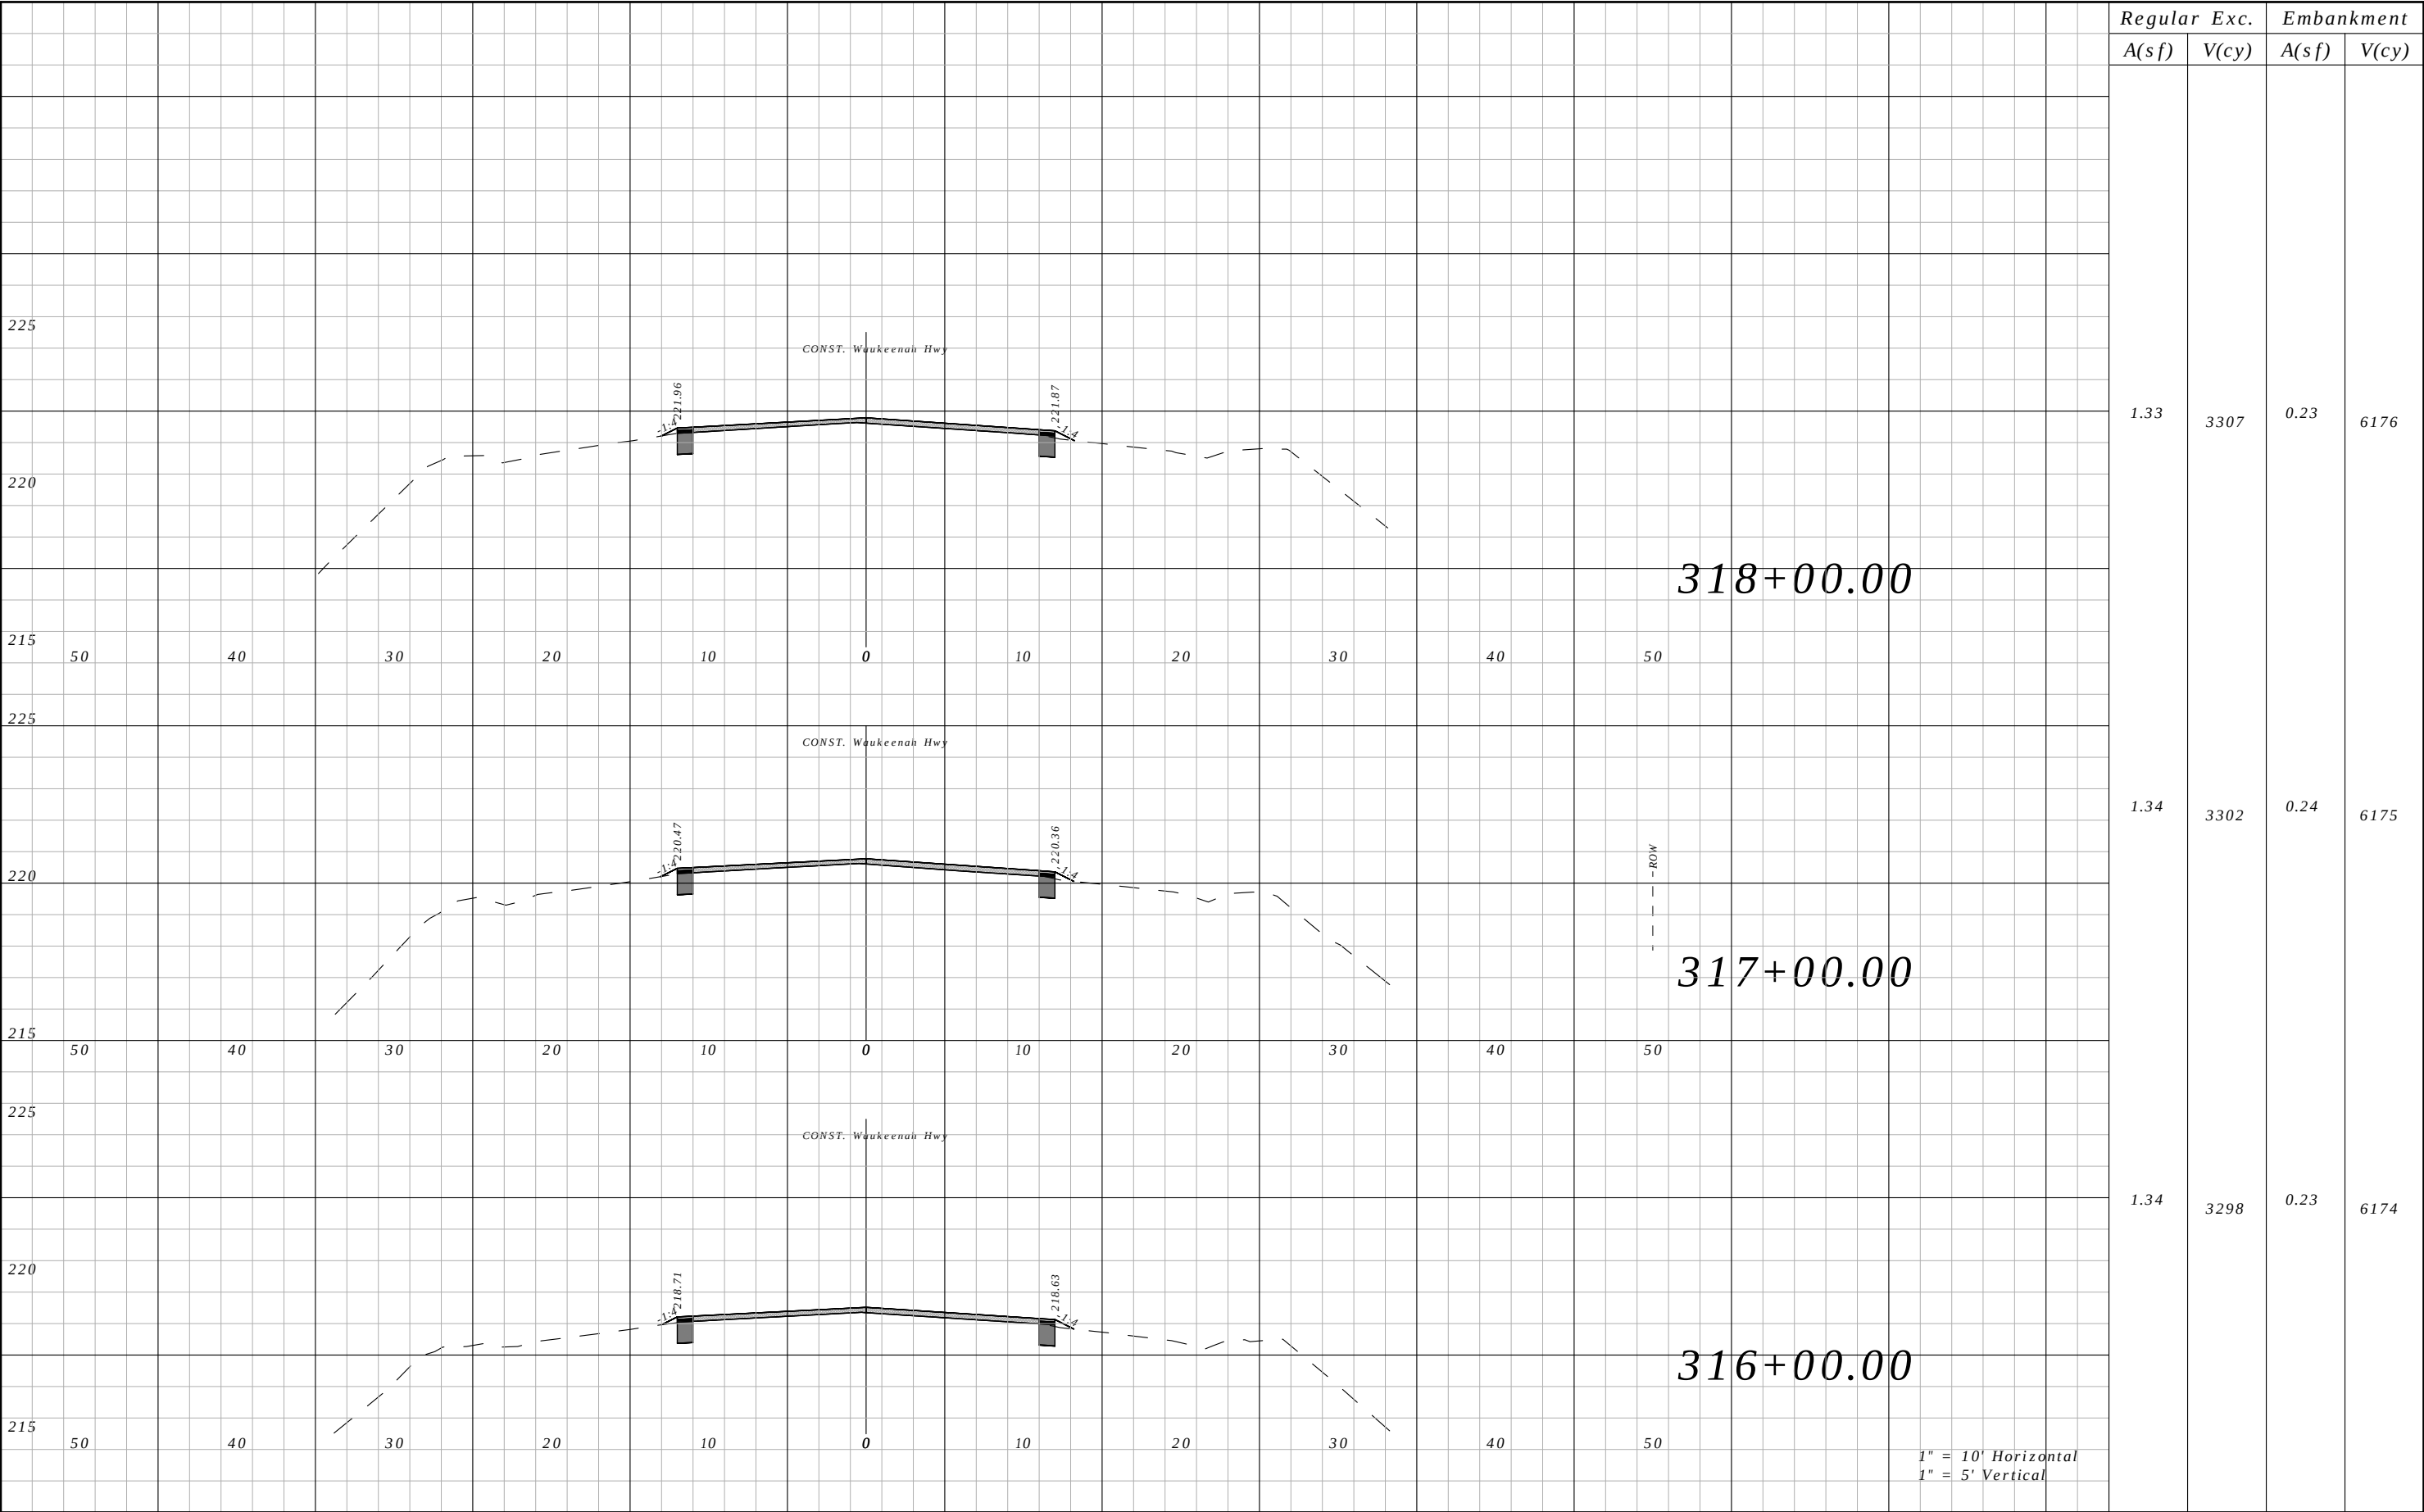


Regular A(sf)	Exc. V(cy)	Embankment	
		A(sf)	V(cy)
1.33	3307	0.23	6176
1.34	3302	0.24	6175
1.34	3298	0.23	6174

REVISIONS				ROBERT C. CESKA, P.E. P.E. LICENSE NUMBER 82288 DEWBERRY 101 N MONROE STREET, SUITE 710 TALLAHASSEE, FLORIDA 32301 CERTIFICATE OF AUTHORIZATION 00008794	WAUKEENAH HIGHWAY			CROSS SECTIONS	SHEET NO.
DATE	DESCRIPTION		DATE		ROAD NO.	COUNTY	FINANCIAL PROJECT ID		
----	----				----	JEFFERSON	438366-1-54-01		173

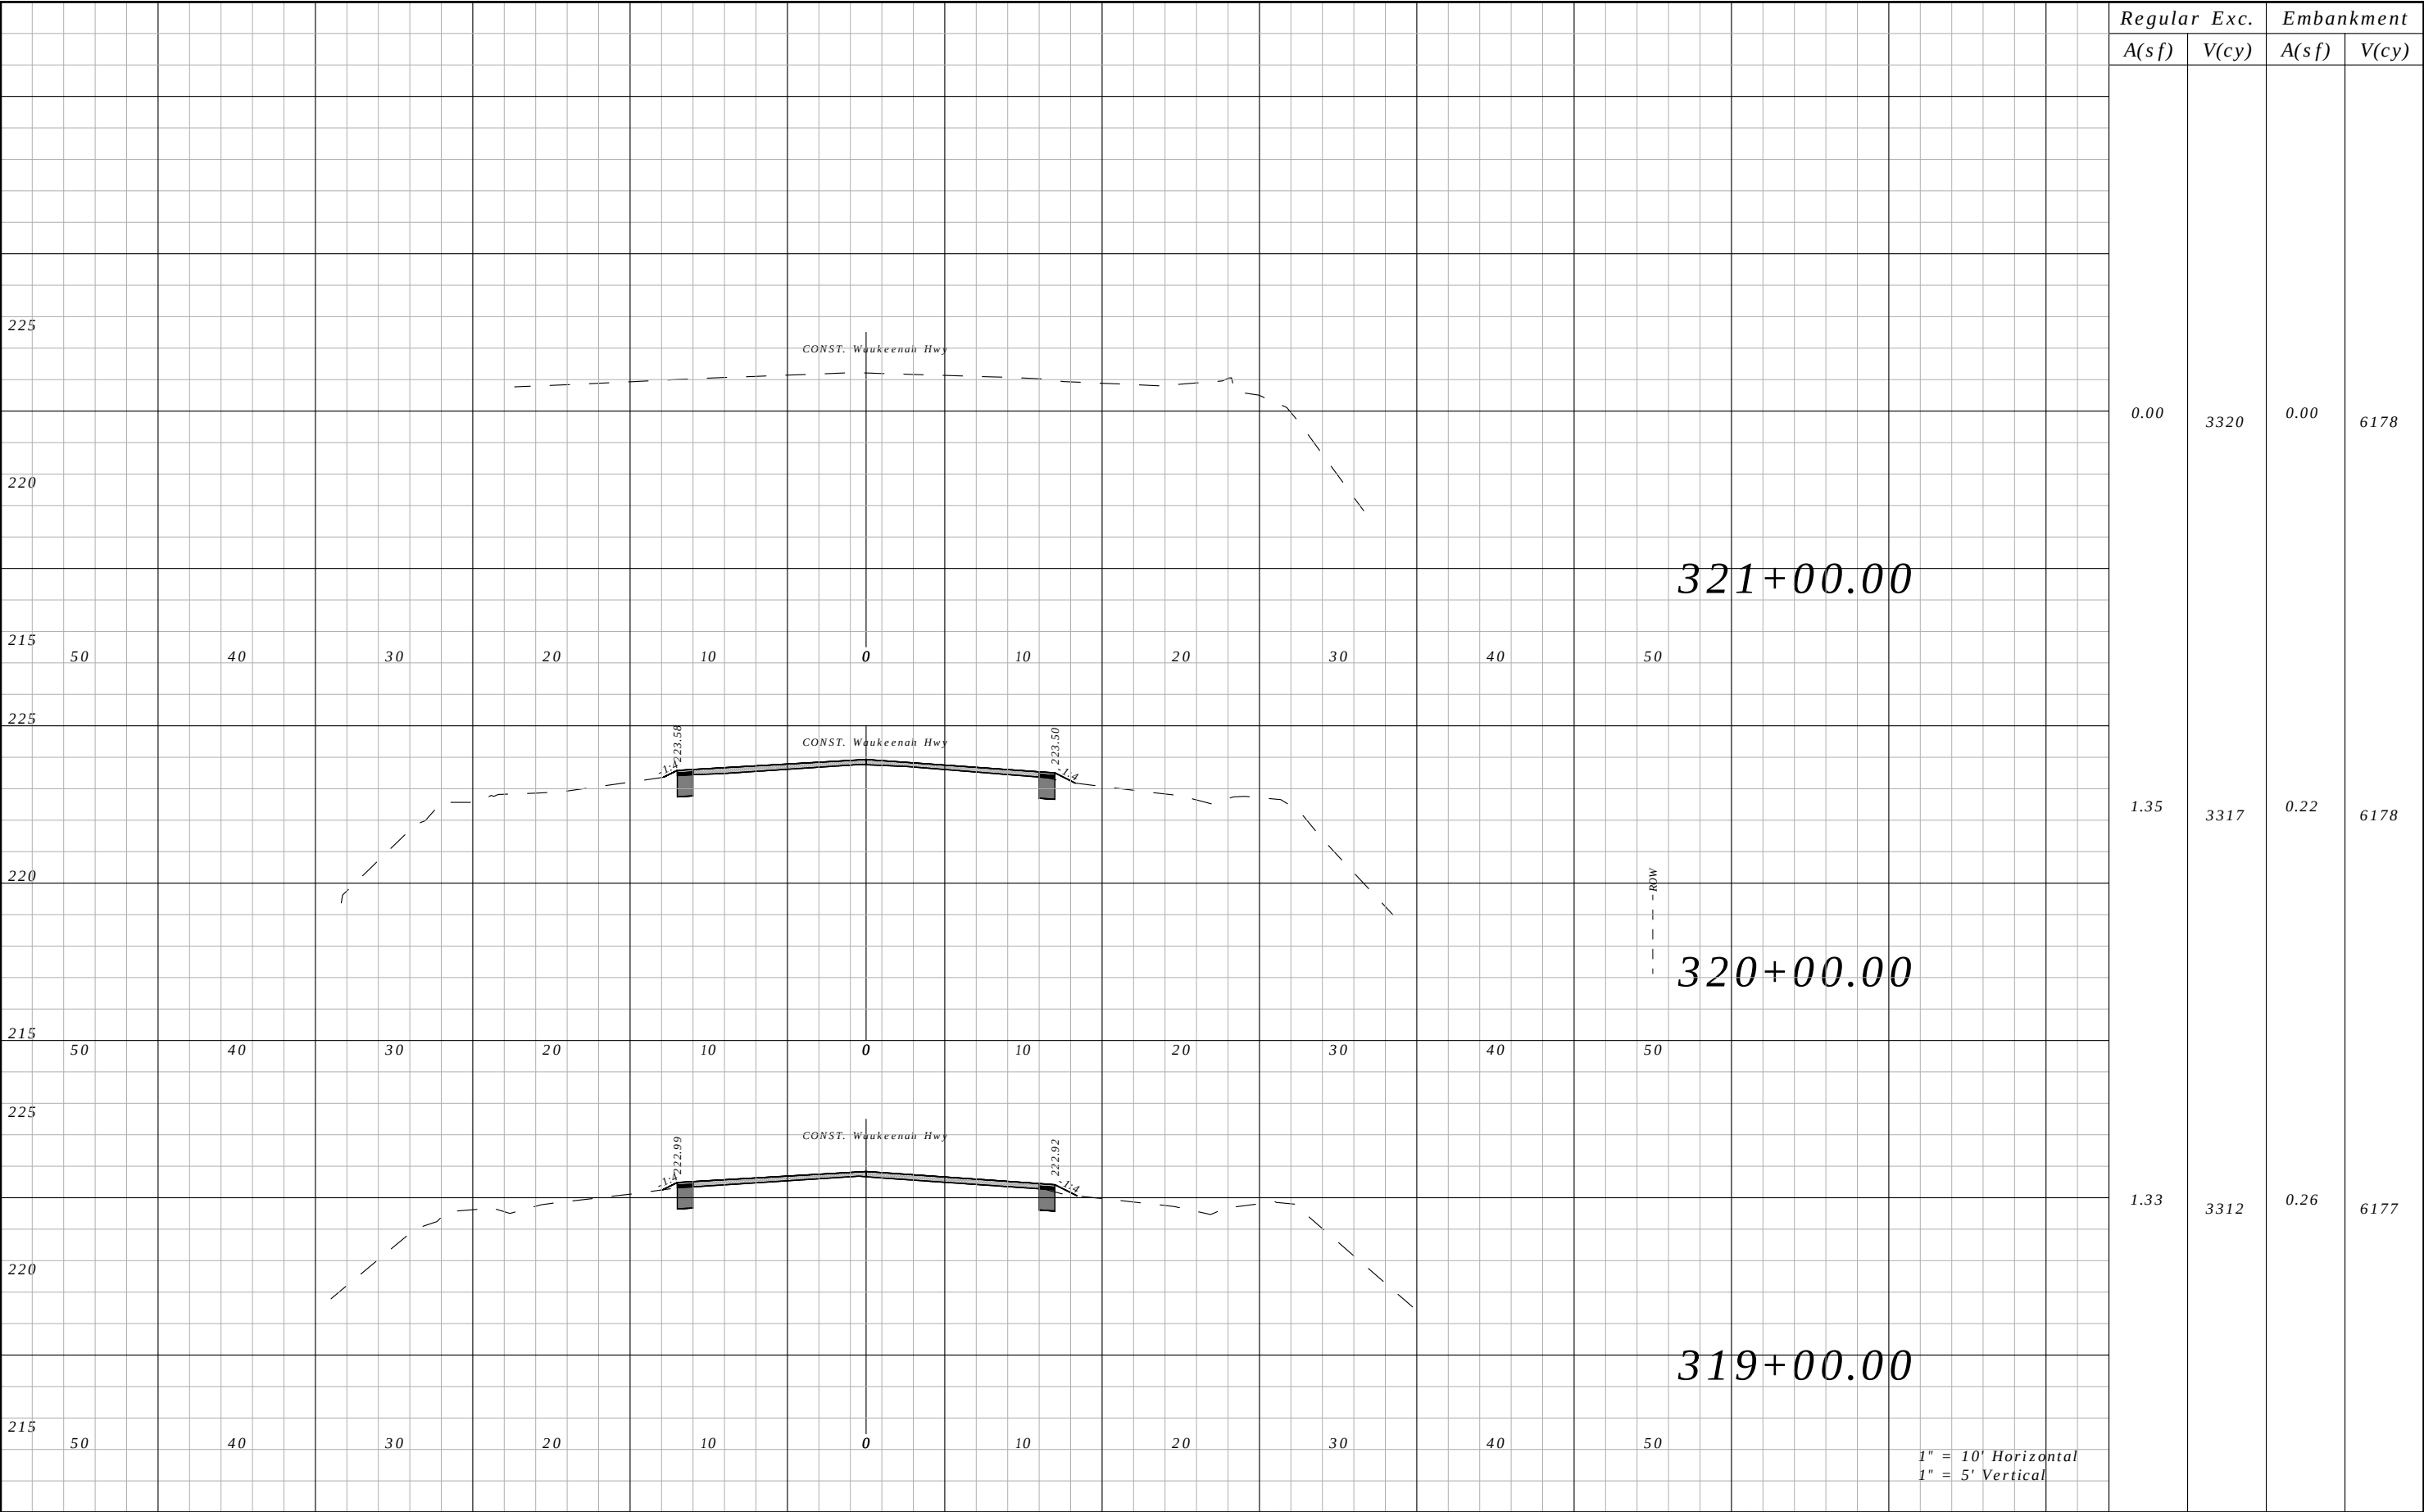


Regular A(sf)	Exc. V(cy)	Embankment	
		A(sf)	V(cy)
0.00	3320	0.00	6178
1.35	3317	0.22	6178
1.33	3312	0.26	6177

REVISIONS				ROBERT C. CESKA, P.E. P.E. LICENSE NUMBER 82288 DEWBERRY 101 N MONROE STREET, SUITE 710 TALLAHASSEE, FLORIDA 32301 CERTIFICATE OF AUTHORIZATION 00008794	WAUKEENAH HIGHWAY			CROSS SECTIONS	SHEET NO.
DATE	DESCRIPTION		DATE		ROAD NO.	COUNTY	FINANCIAL PROJECT ID		
----	----				----	JEFFERSON	438366-1-54-01		174

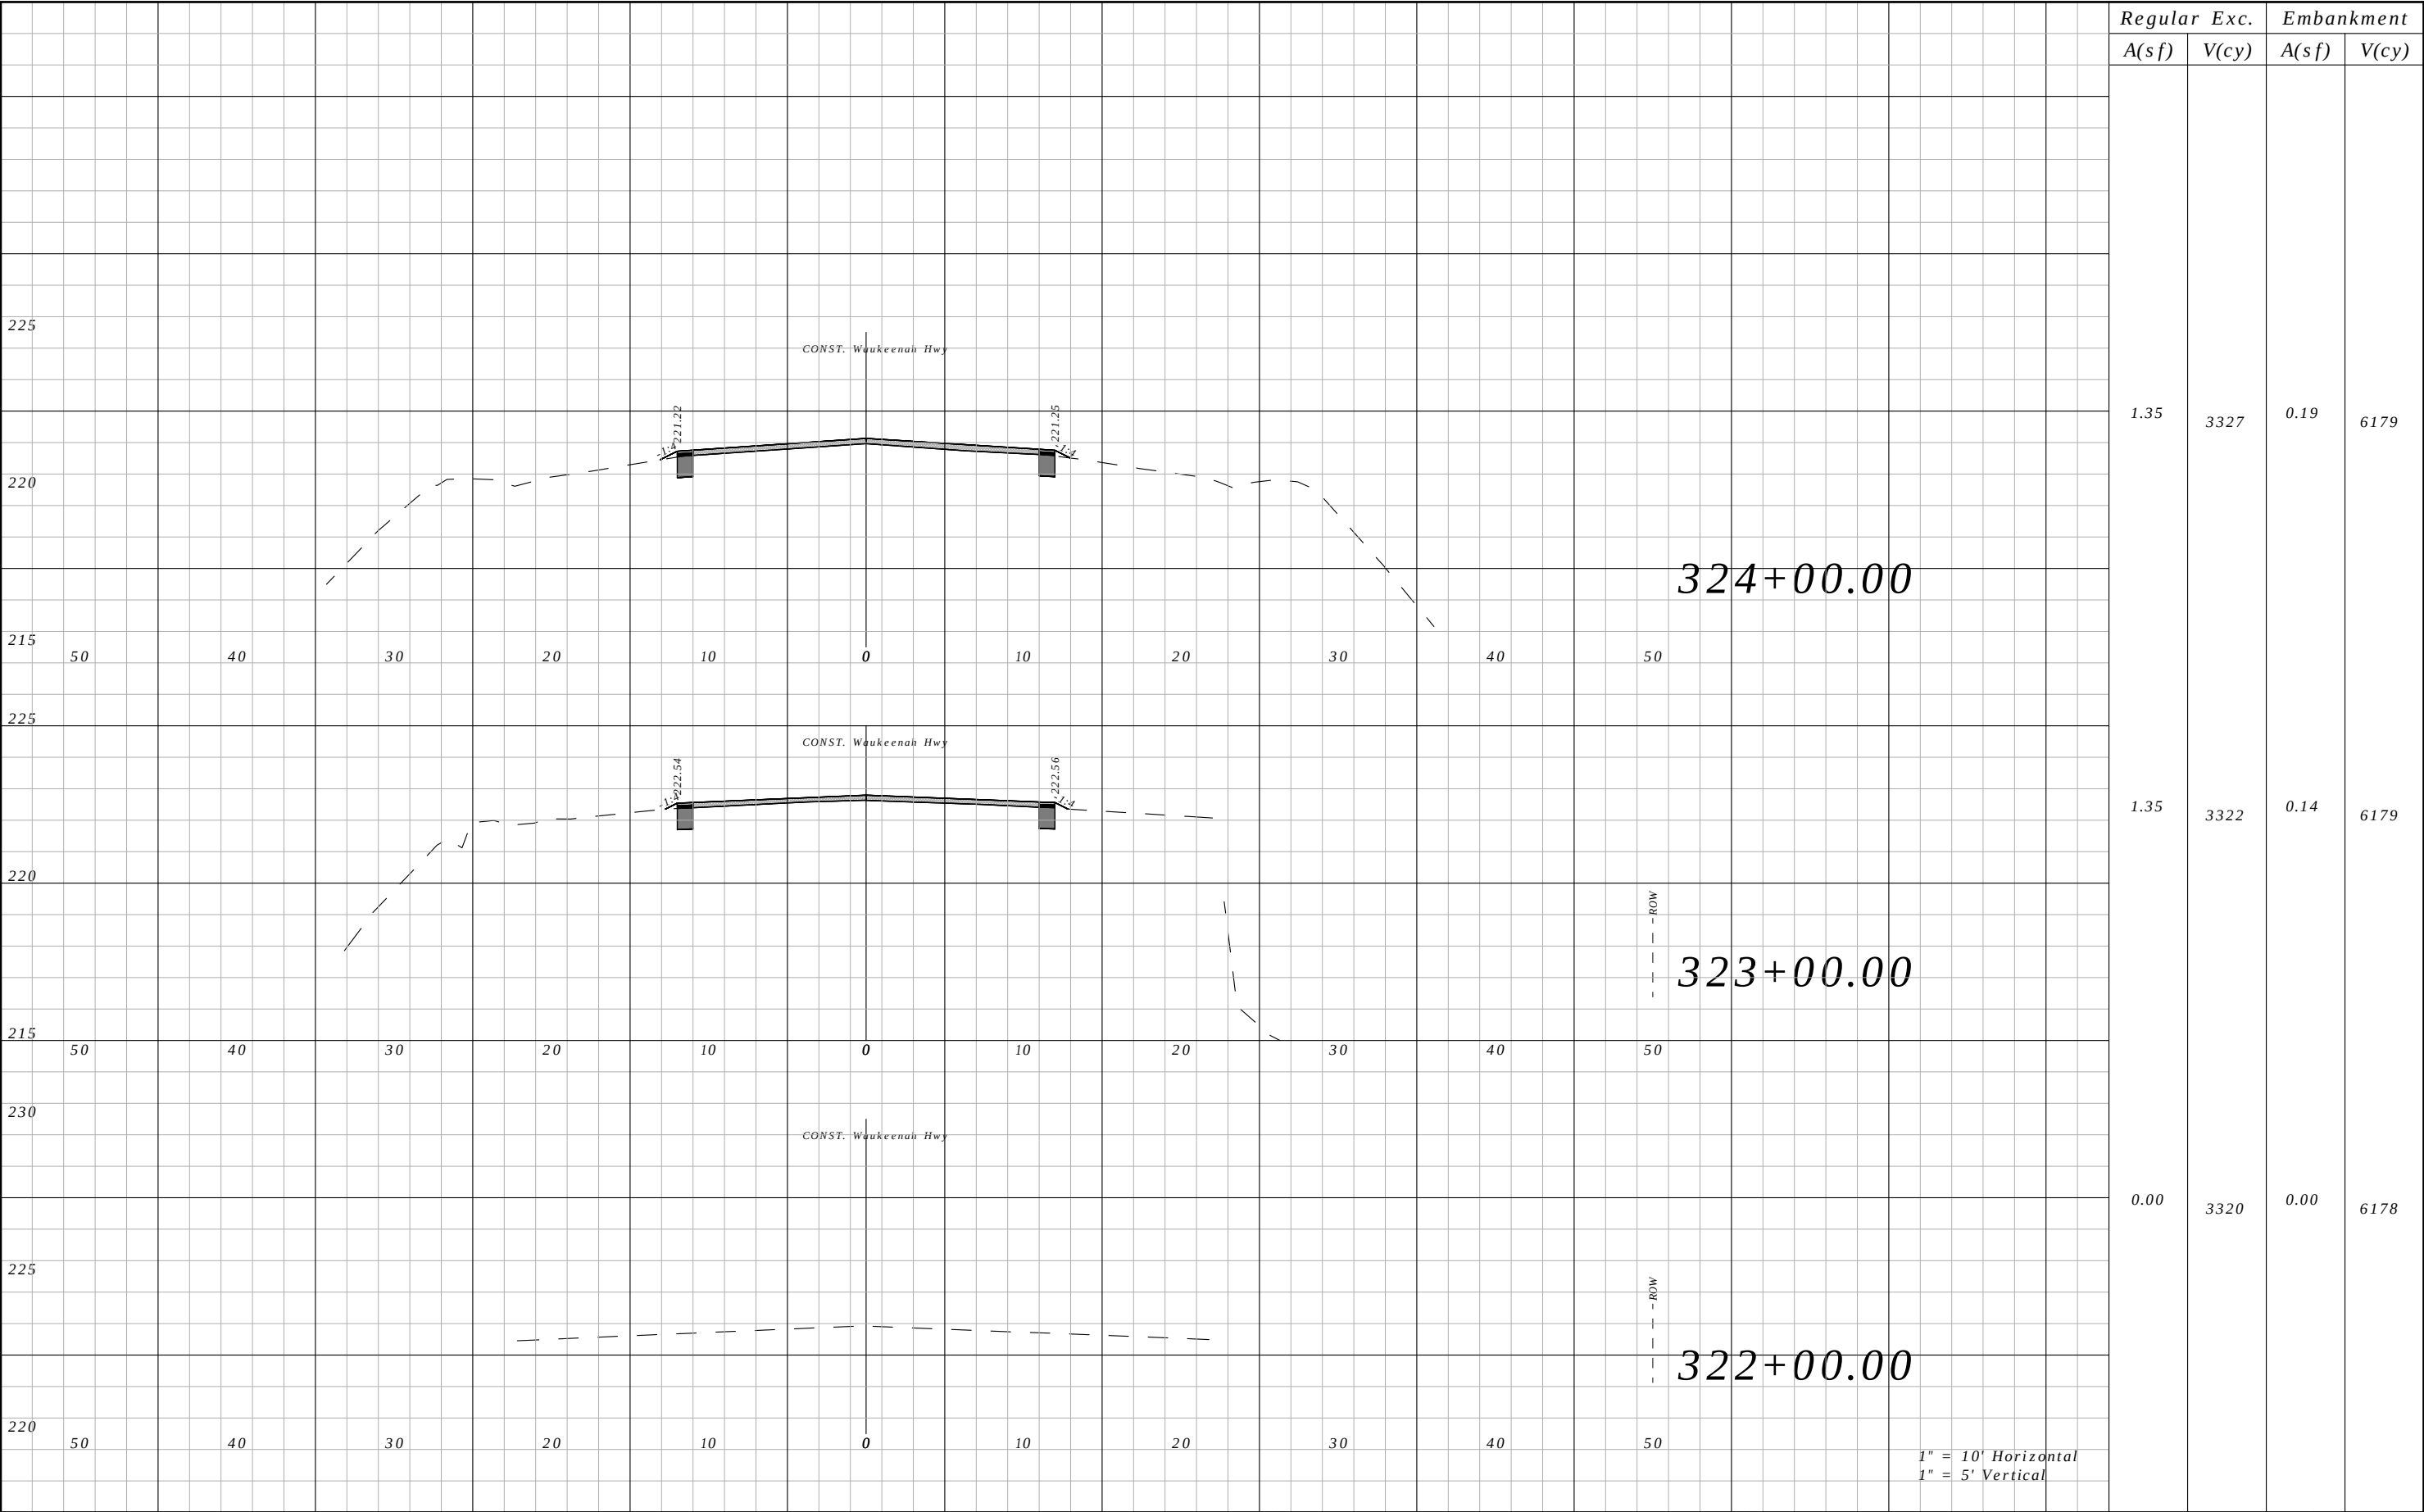


Regular A(sf)	Exc. V(cy)	Embankment	
		A(sf)	V(cy)
1.35	3327	0.19	6179
1.35	3322	0.14	6179
0.00	3320	0.00	6178

REVISIONS				ROBERT C. CESKA, P.E. P.E. LICENSE NUMBER 82288 DEWBERRY 101 N MONROE STREET, SUITE 710 TALLAHASSEE, FLORIDA 32301 CERTIFICATE OF AUTHORIZATION 00008794	WAUKEENAH HIGHWAY			CROSS SECTIONS	SHEET NO.
DATE	DESCRIPTION	DATE	DESCRIPTION		ROAD NO.	COUNTY	FINANCIAL PROJECT ID		
----	----				----	JEFFERSON	438366-1-54-01		175

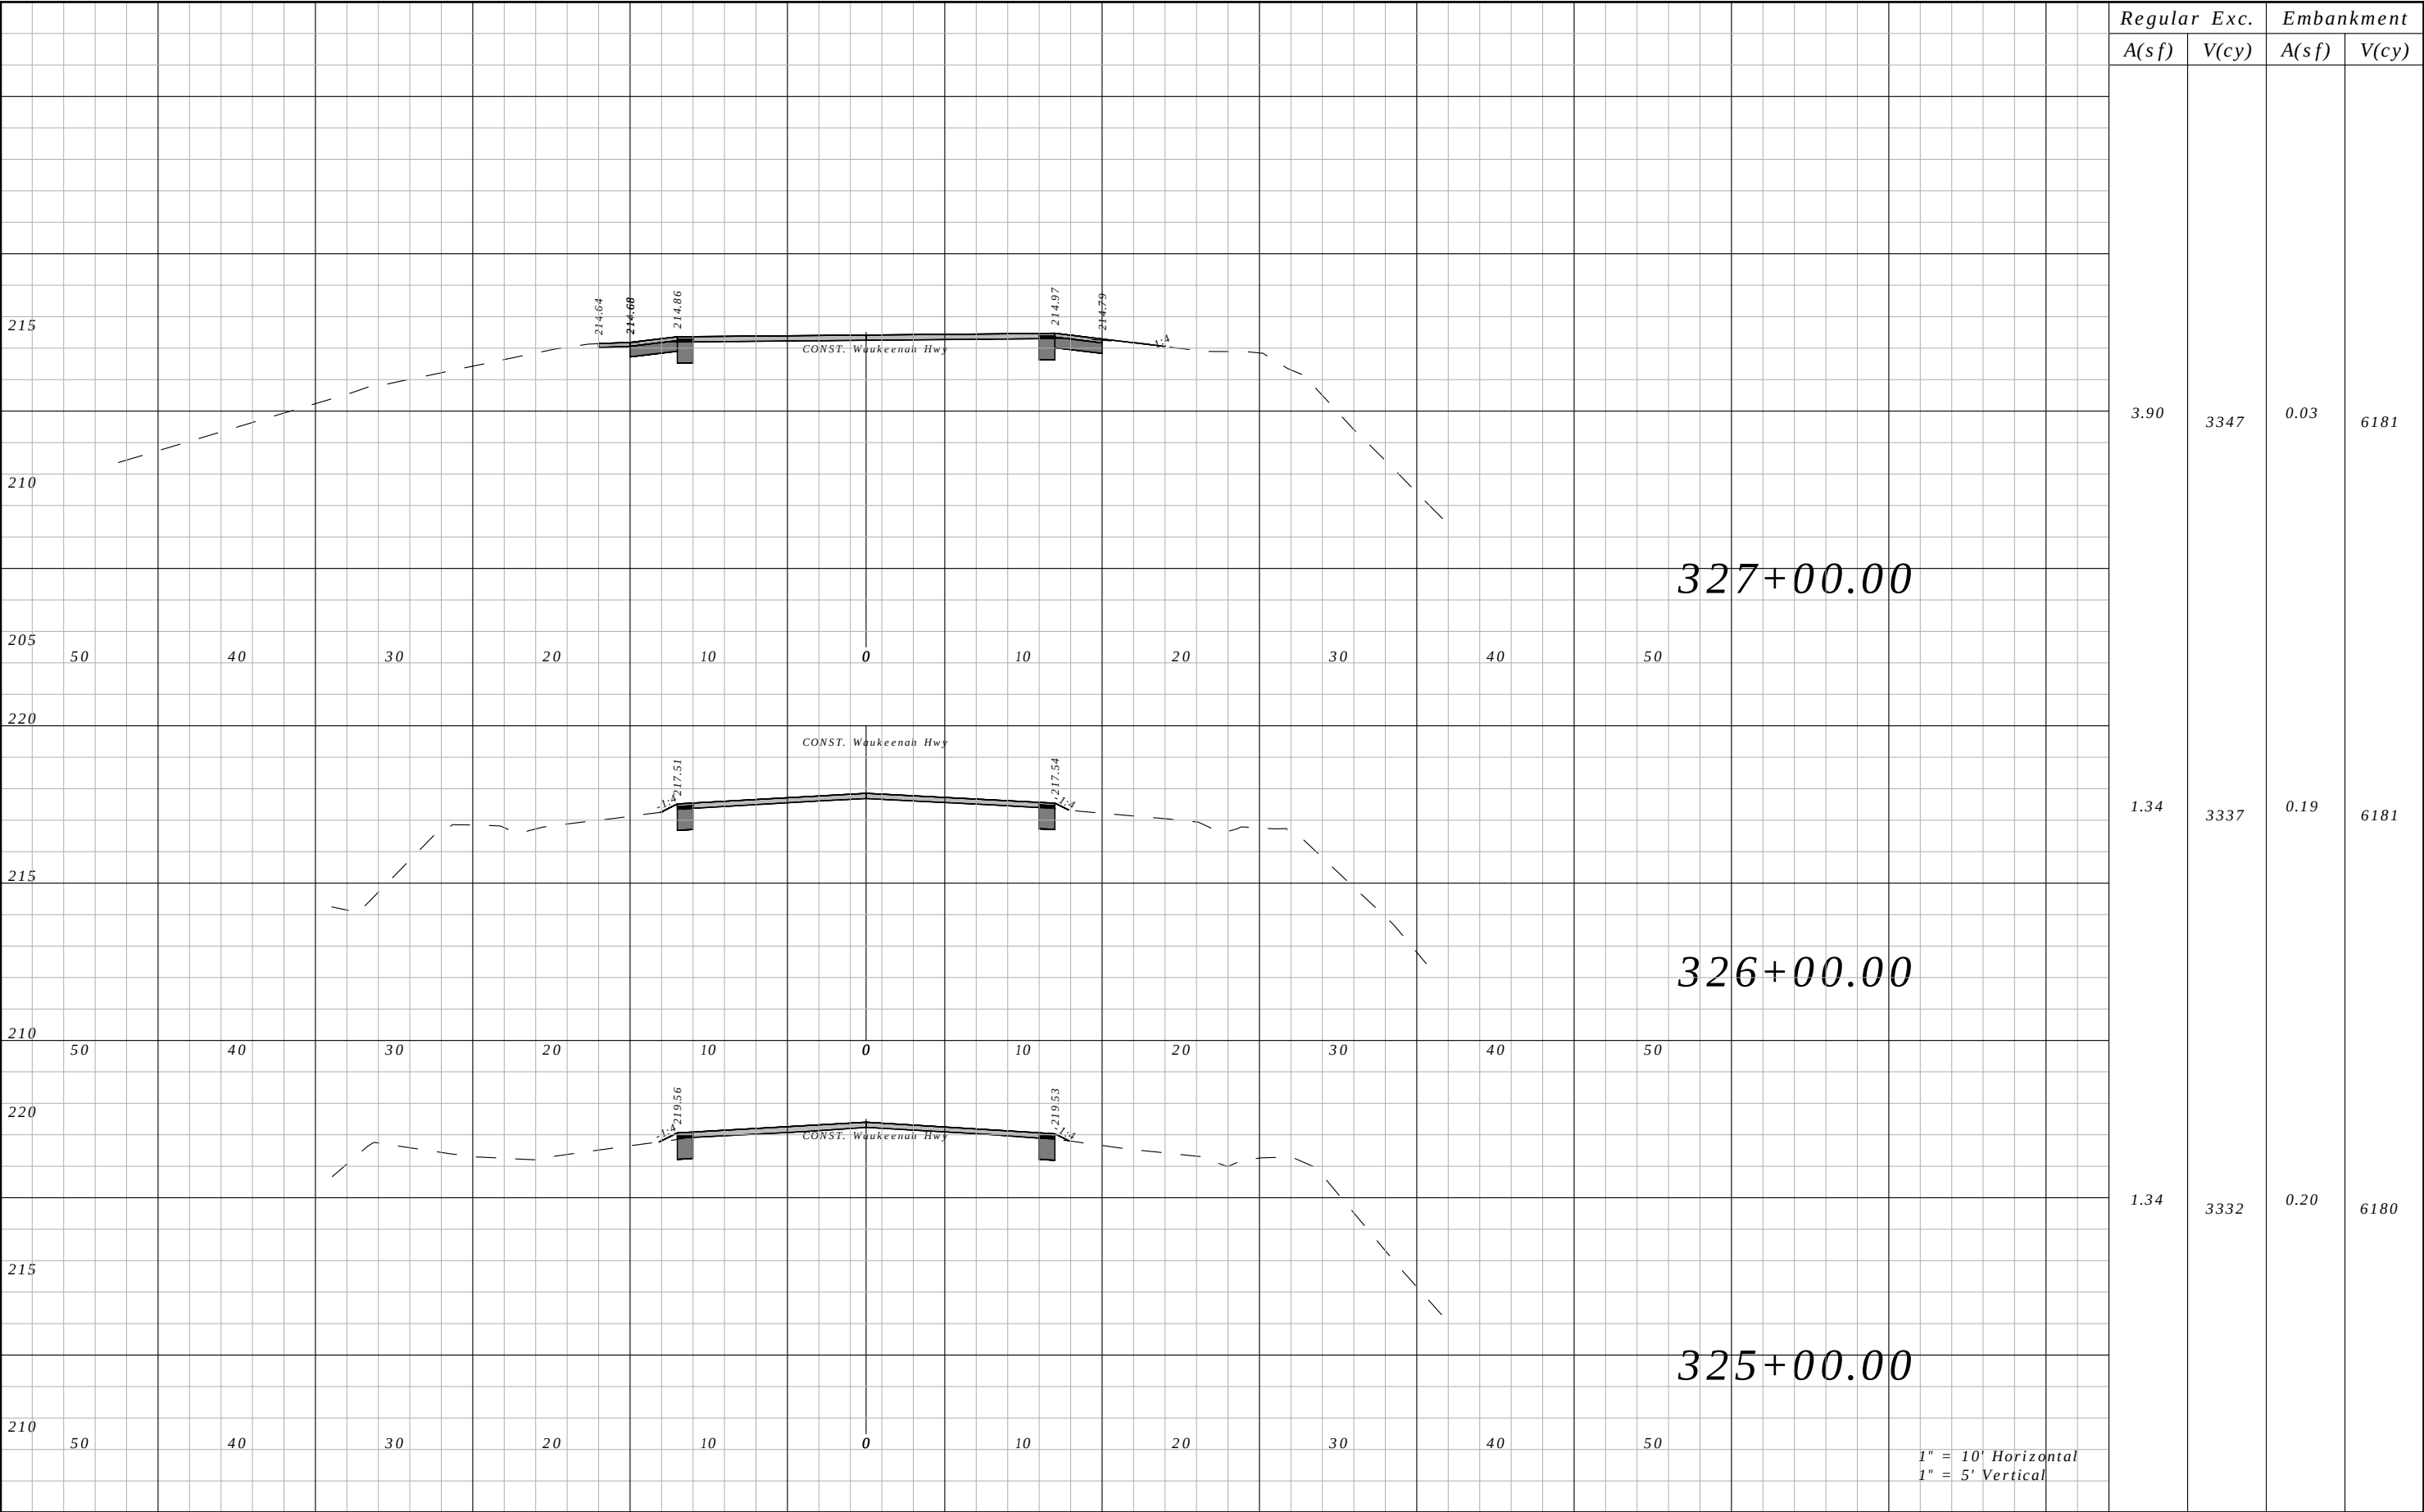


Regular	Exc.	Embankment	
		A(sf)	V(cy)
3.90	3347	0.03	6181
1.34	3337	0.19	6181
1.34	3332	0.20	6180

REVISIONS				ROBERT C. CESKA, P.E. P.E. LICENSE NUMBER 82288 DEWBERRY 101 N MONROE STREET, SUITE 710 TALLAHASSEE, FLORIDA 32301 CERTIFICATE OF AUTHORIZATION 00008794	WAUKEENAH HIGHWAY			CROSS SECTIONS	SHEET NO.
DATE	DESCRIPTION		DATE		ROAD NO.	COUNTY	FINANCIAL PROJECT ID		
----	----				----	JEFFERSON	438366-1-54-01		176

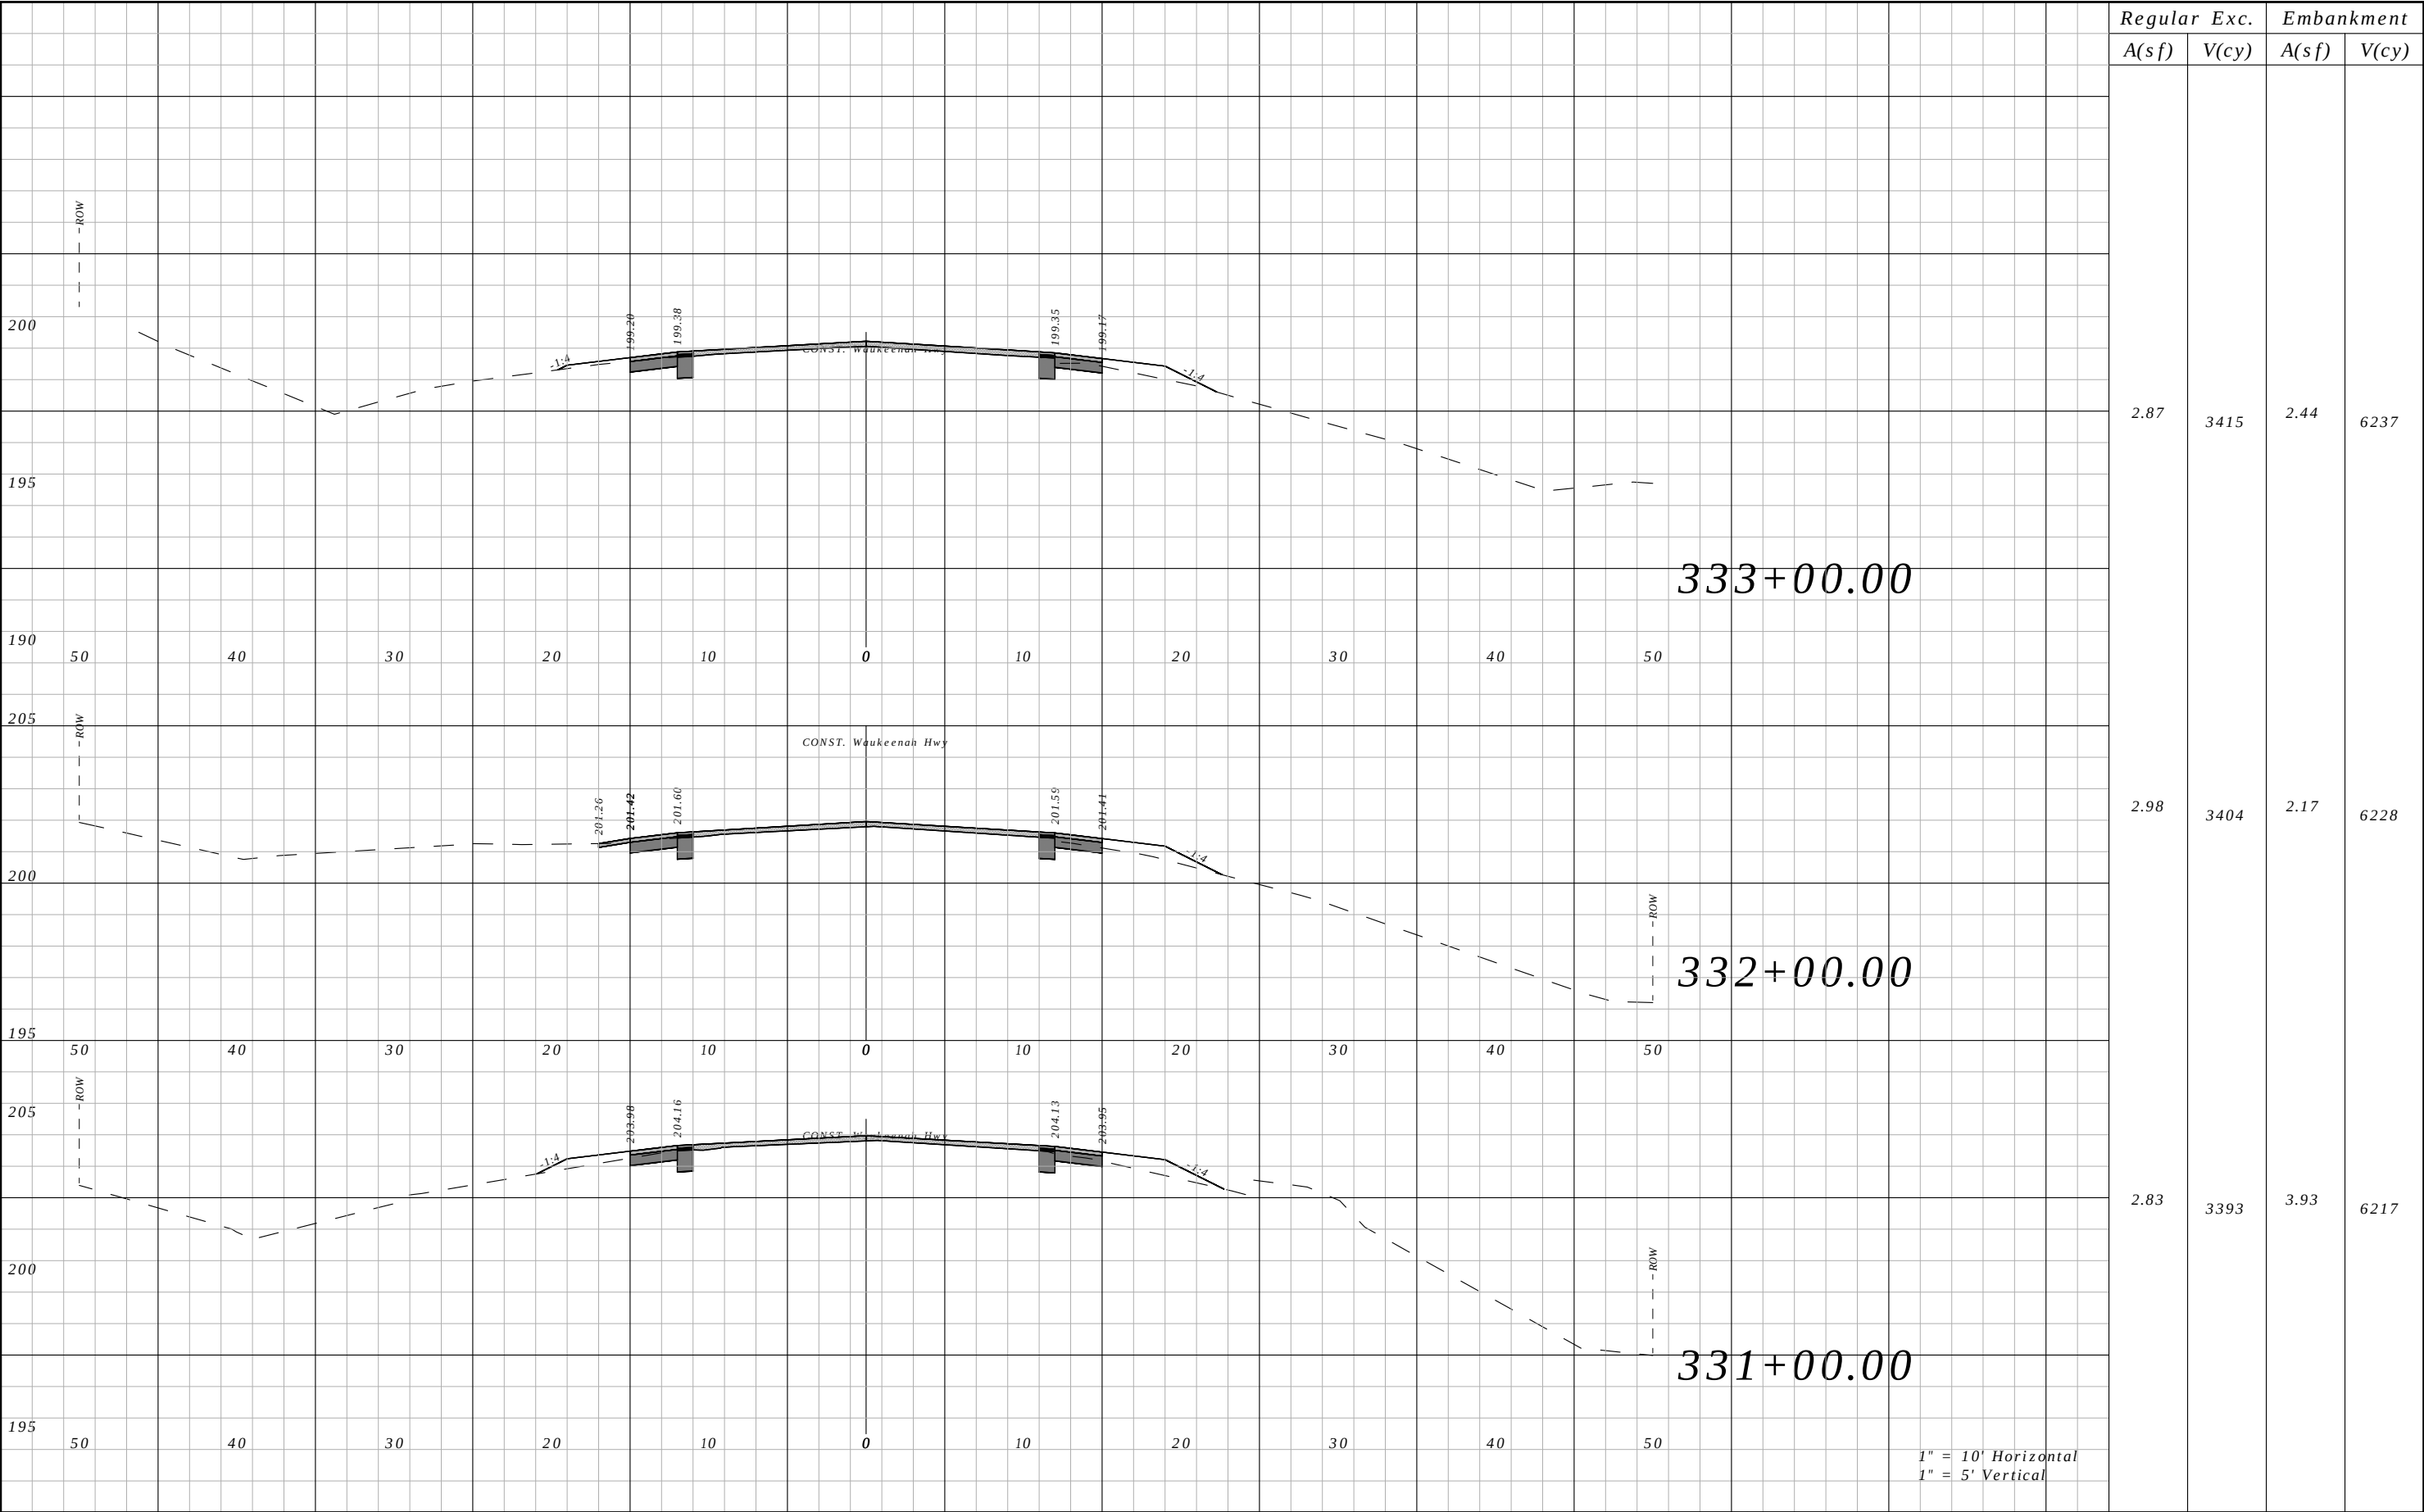


Regular	Exc.	Embankment	
		A(sf)	V(cy)
2.87	3415	2.44	6237
2.98	3404	2.17	6228
2.83	3393	3.93	6217

REVISIONS				ROBERT C. CESKA, P.E. P.E. LICENSE NUMBER 82288 DEWBERRY 101 N MONROE STREET, SUITE 710 TALLAHASSEE, FLORIDA 32301 CERTIFICATE OF AUTHORIZATION 00008794	WAUKEENAH HIGHWAY			CROSS SECTIONS	SHEET NO.
DATE	DESCRIPTION	DATE	DESCRIPTION		ROAD NO.	COUNTY	FINANCIAL PROJECT ID		
----	----				----	JEFFERSON	438366-1-54-01		178

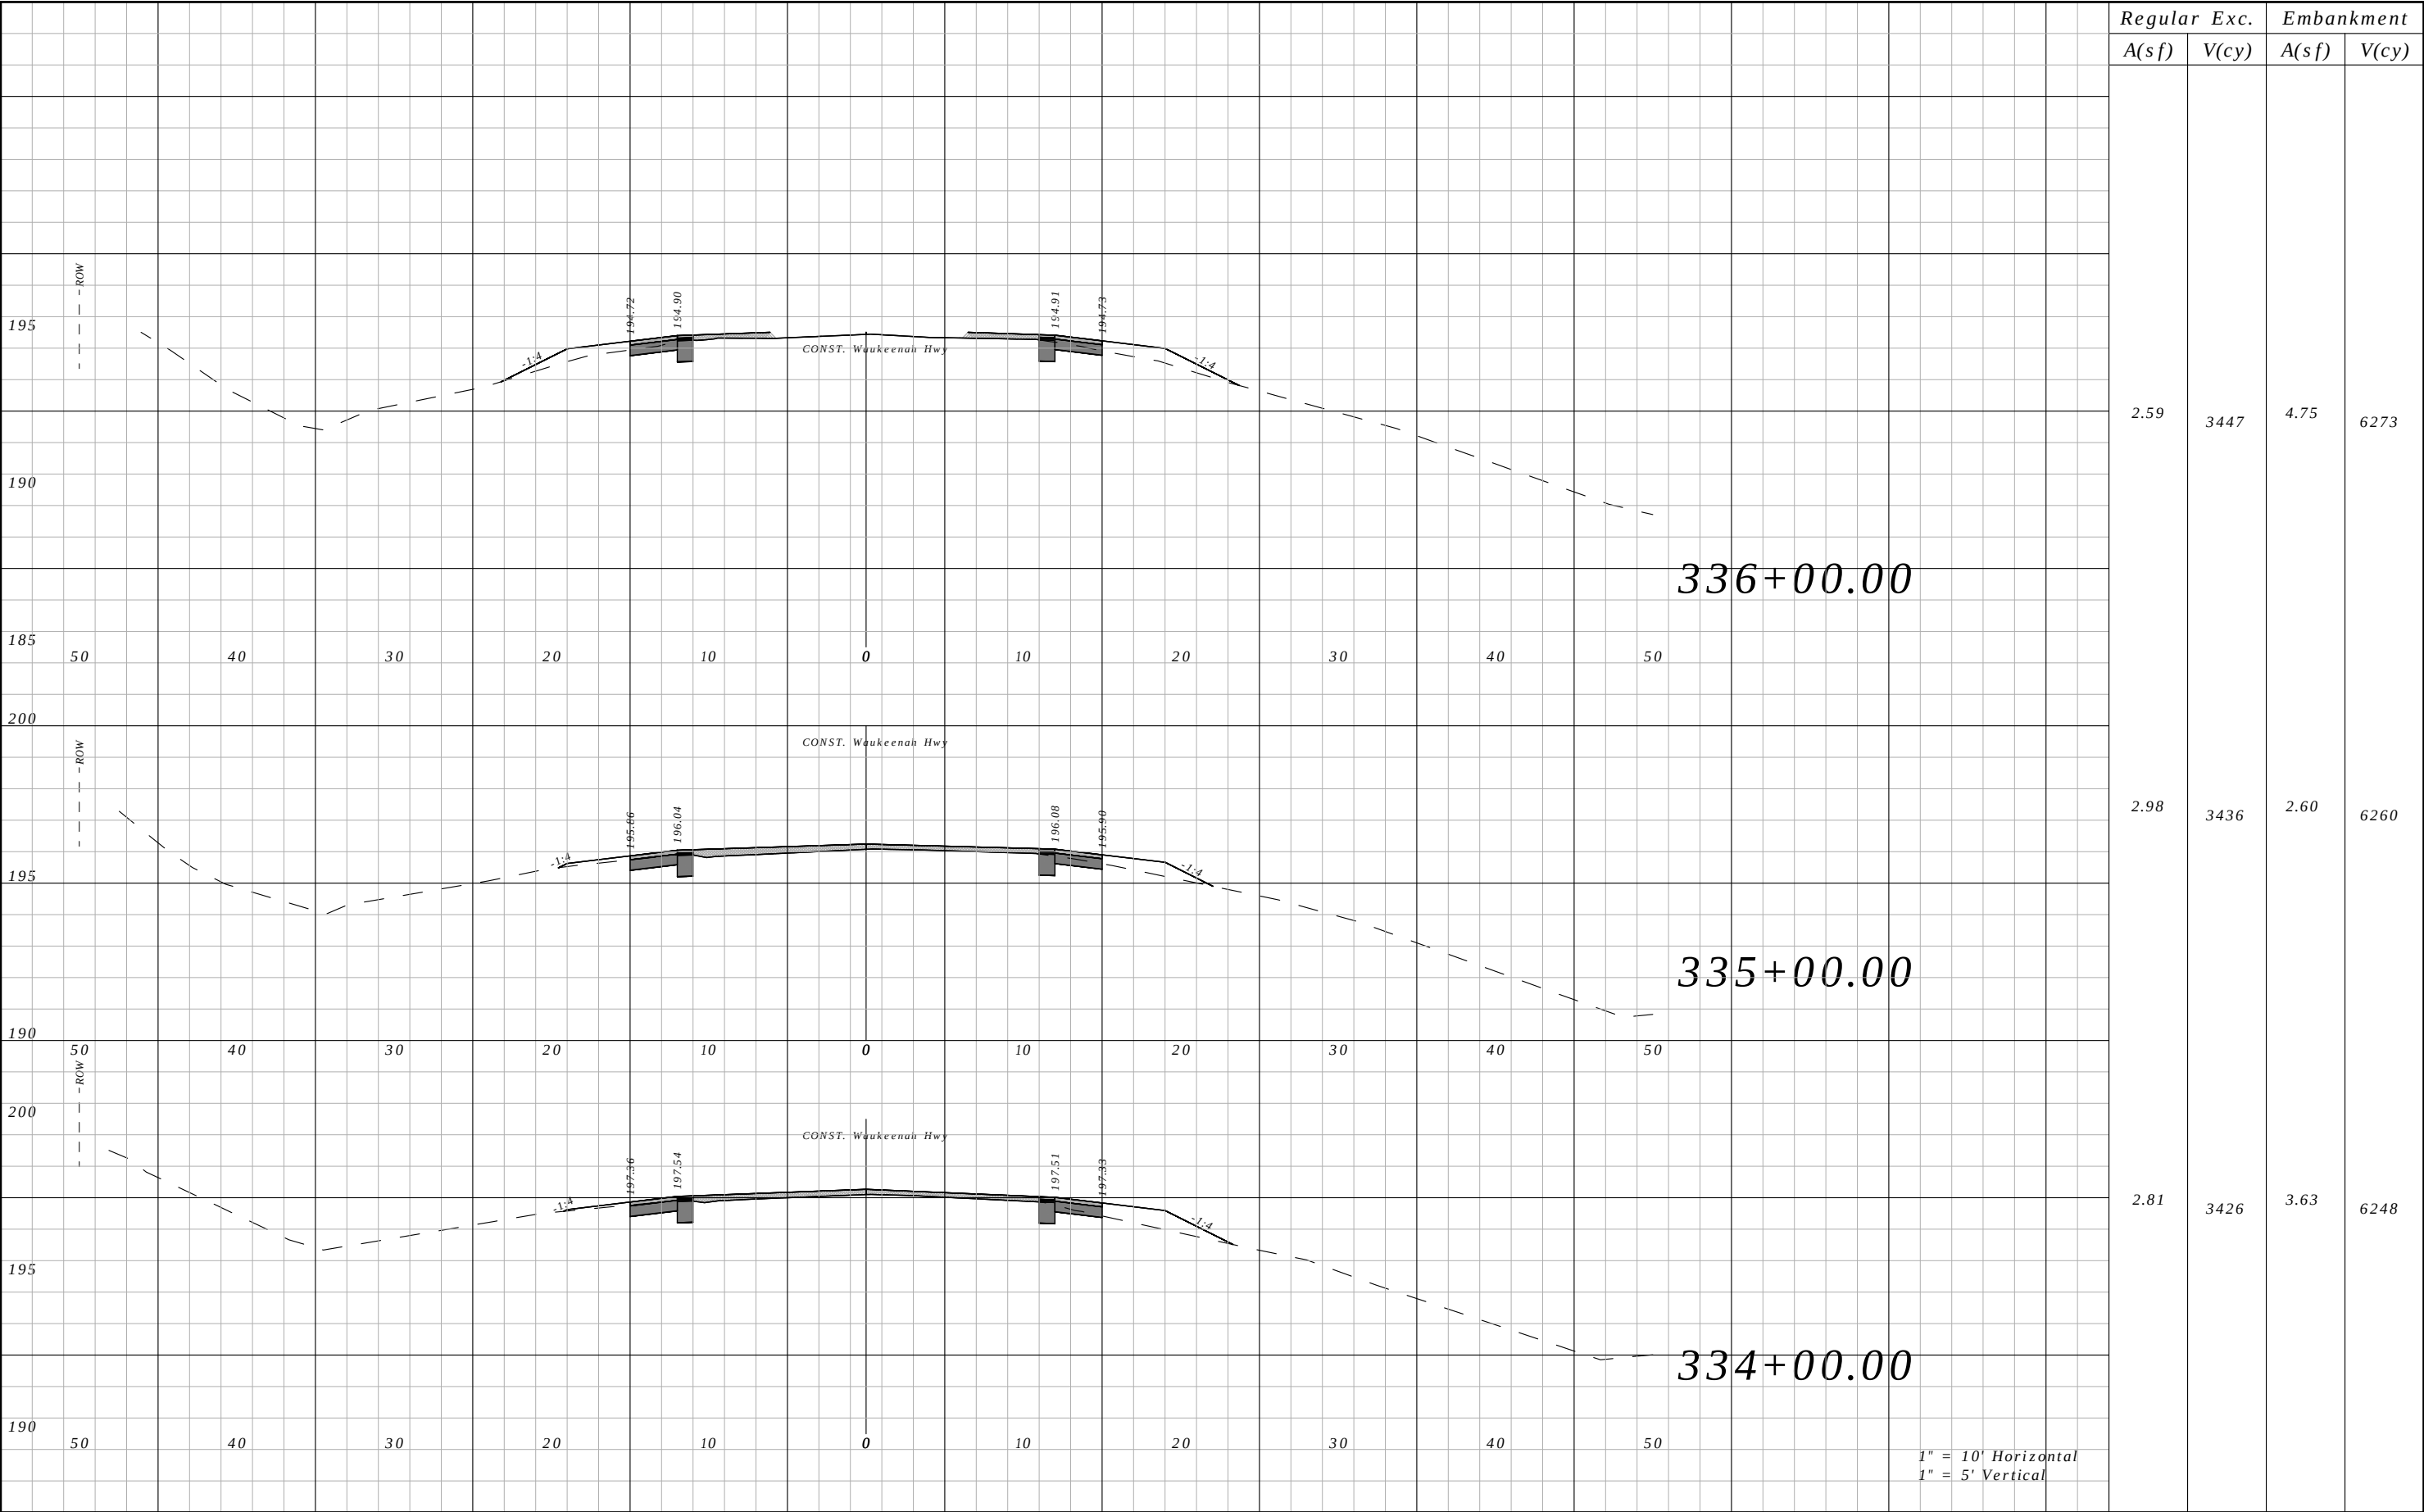


Regular	Exc.	Embankment	
		A(sf)	V(cy)
2.59	3447	4.75	6273
2.98	3436	2.60	6260
2.81	3426	3.63	6248

REVISIONS				ROBERT C. CESKA, P.E. P.E. LICENSE NUMBER 82288 DEWBERRY 101 N MONROE STREET, SUITE 710 TALLAHASSEE, FLORIDA 32301 CERTIFICATE OF AUTHORIZATION 00008794	WAUKEENAH HIGHWAY			CROSS SECTIONS	SHEET NO.
DATE	DESCRIPTION		DATE		ROAD NO.	COUNTY	FINANCIAL PROJECT ID		
----	----				----	JEFFERSON	438366-1-54-01		179

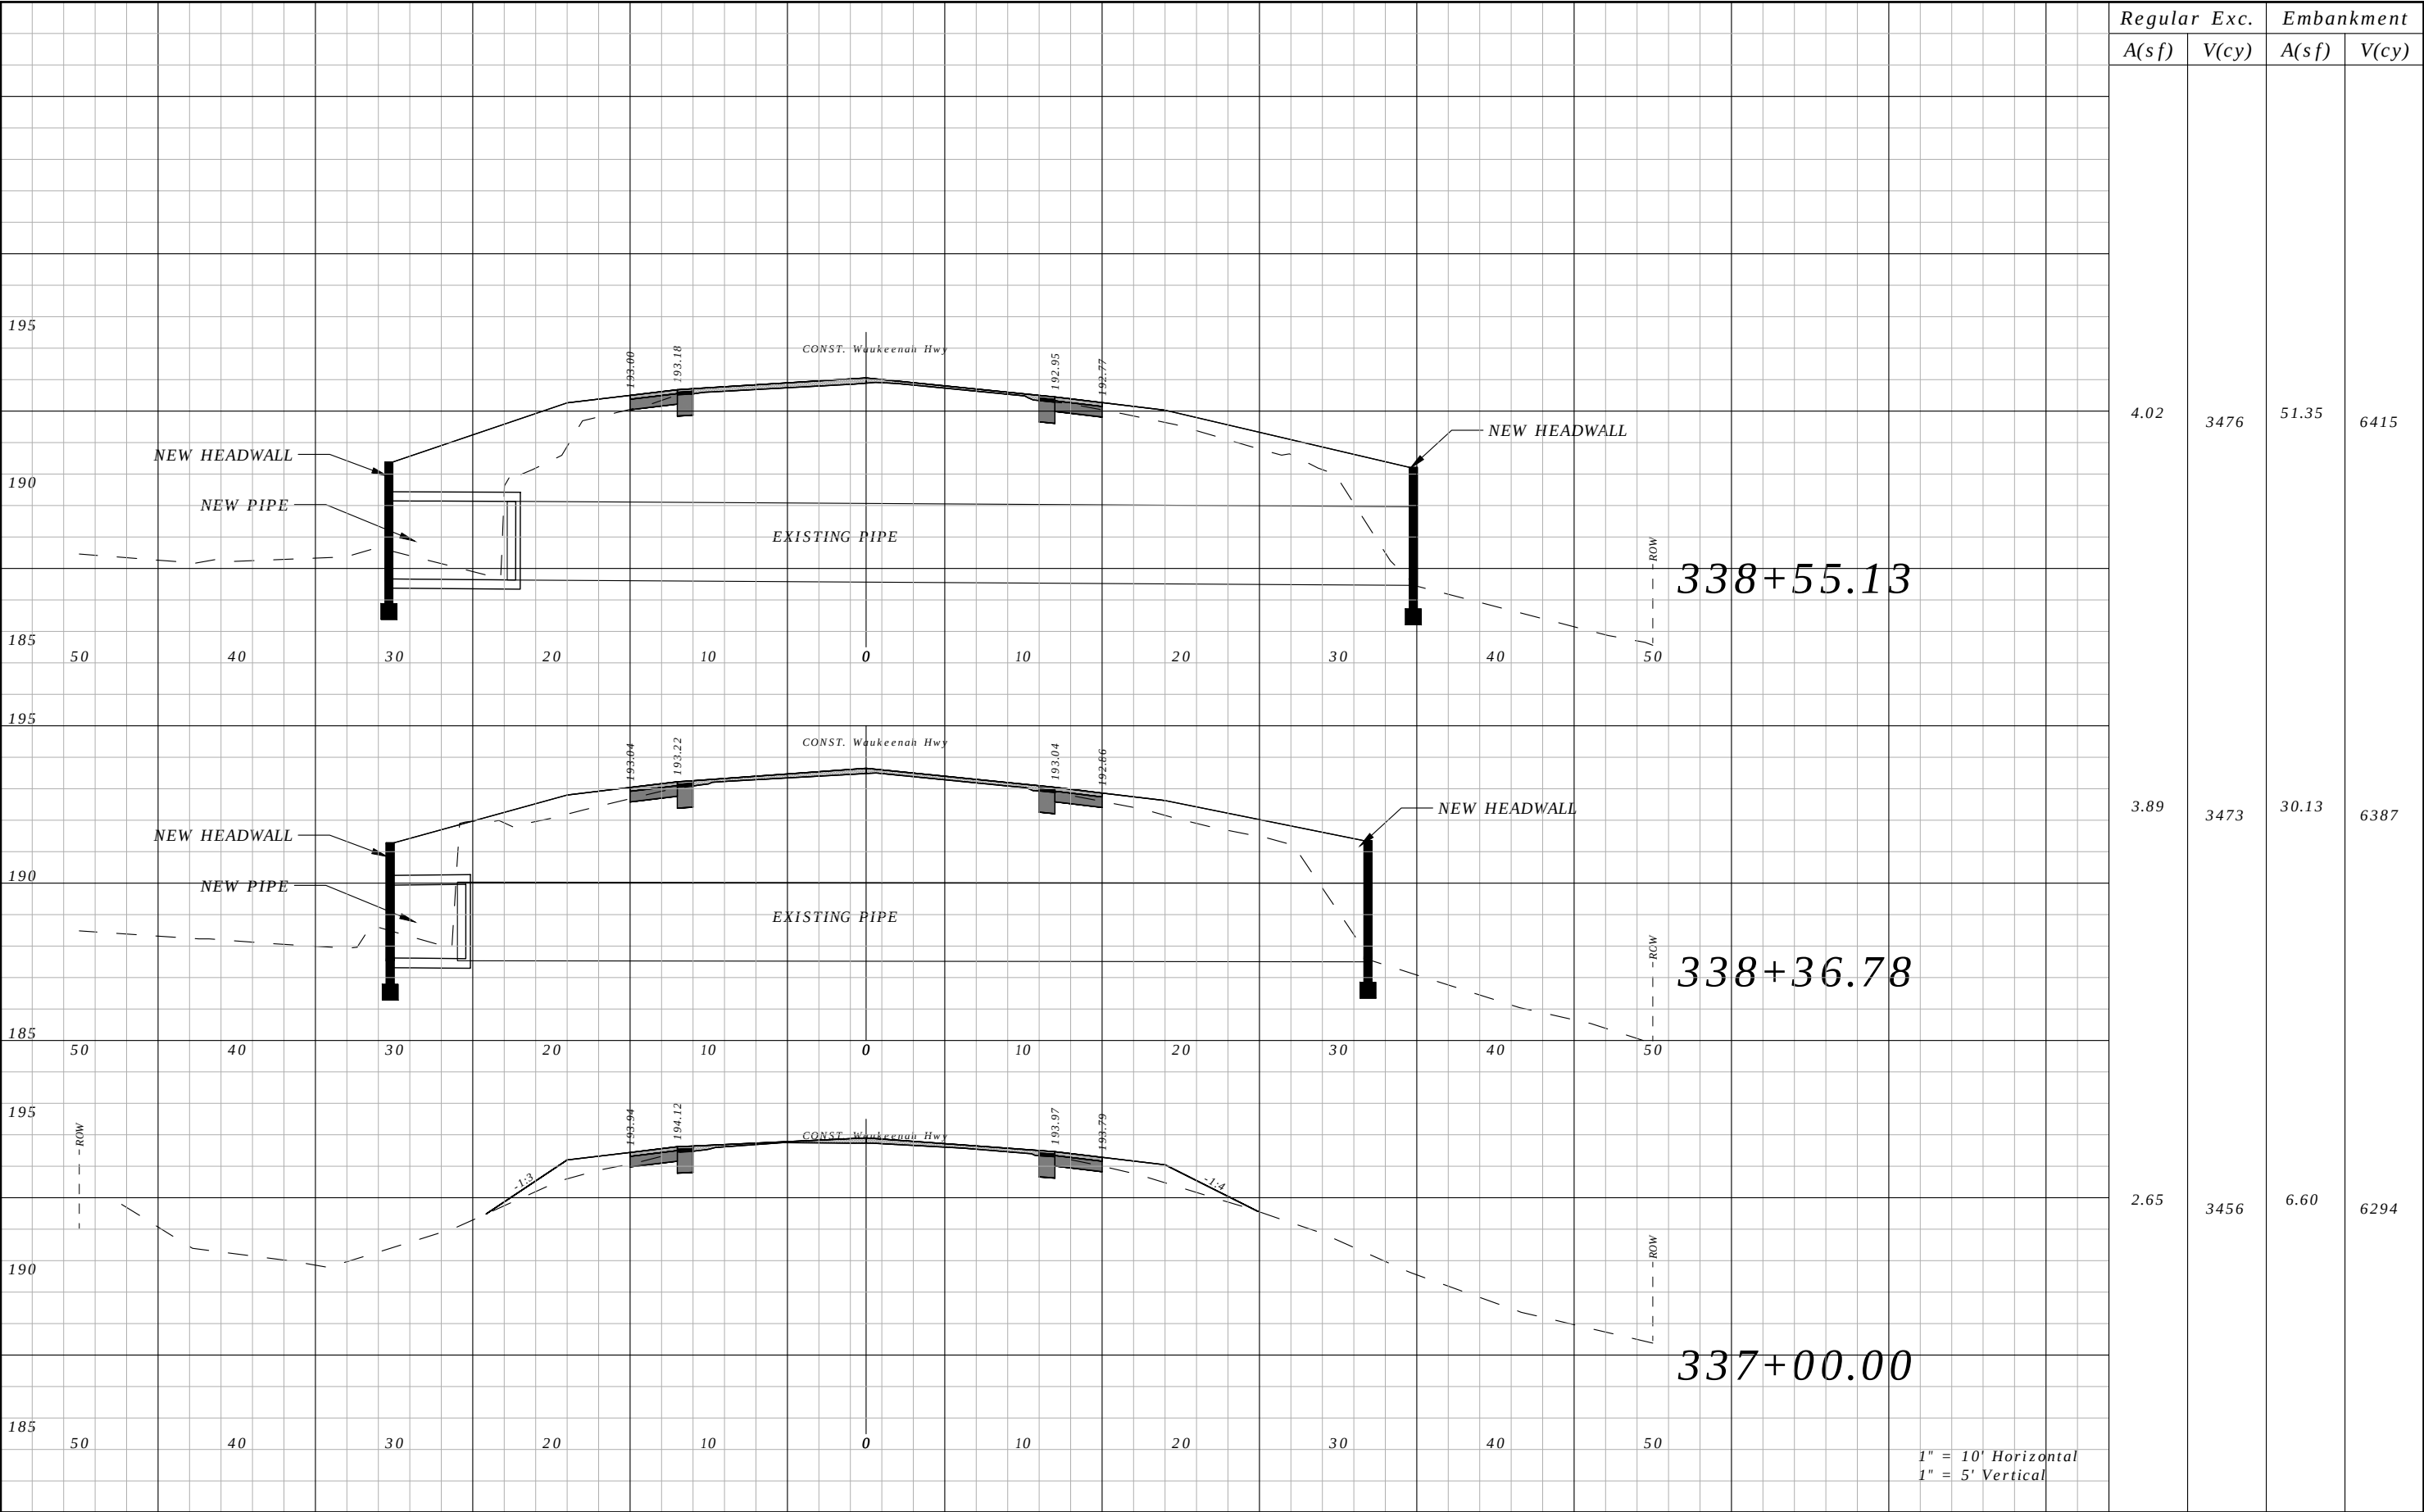


Regular A(sf)	Exc. V(cy)	Embankment	
		A(sf)	V(cy)
4.02	3476	51.35	6415
3.89	3473	30.13	6387
2.65	3456	6.60	6294

REVISIONS				ROBERT C. CESKA, P.E. P.E. LICENSE NUMBER 82288 DEWBERRY 101 N MONROE STREET, SUITE 710 TALLAHASSEE, FLORIDA 32301 CERTIFICATE OF AUTHORIZATION 00008794	WAUKEENAH HIGHWAY			CROSS SECTIONS	SHEET NO.
DATE	DESCRIPTION	DATE	DESCRIPTION		ROAD NO.	COUNTY	FINANCIAL PROJECT ID		
----	----				----	JEFFERSON	438366-1-54-01		180

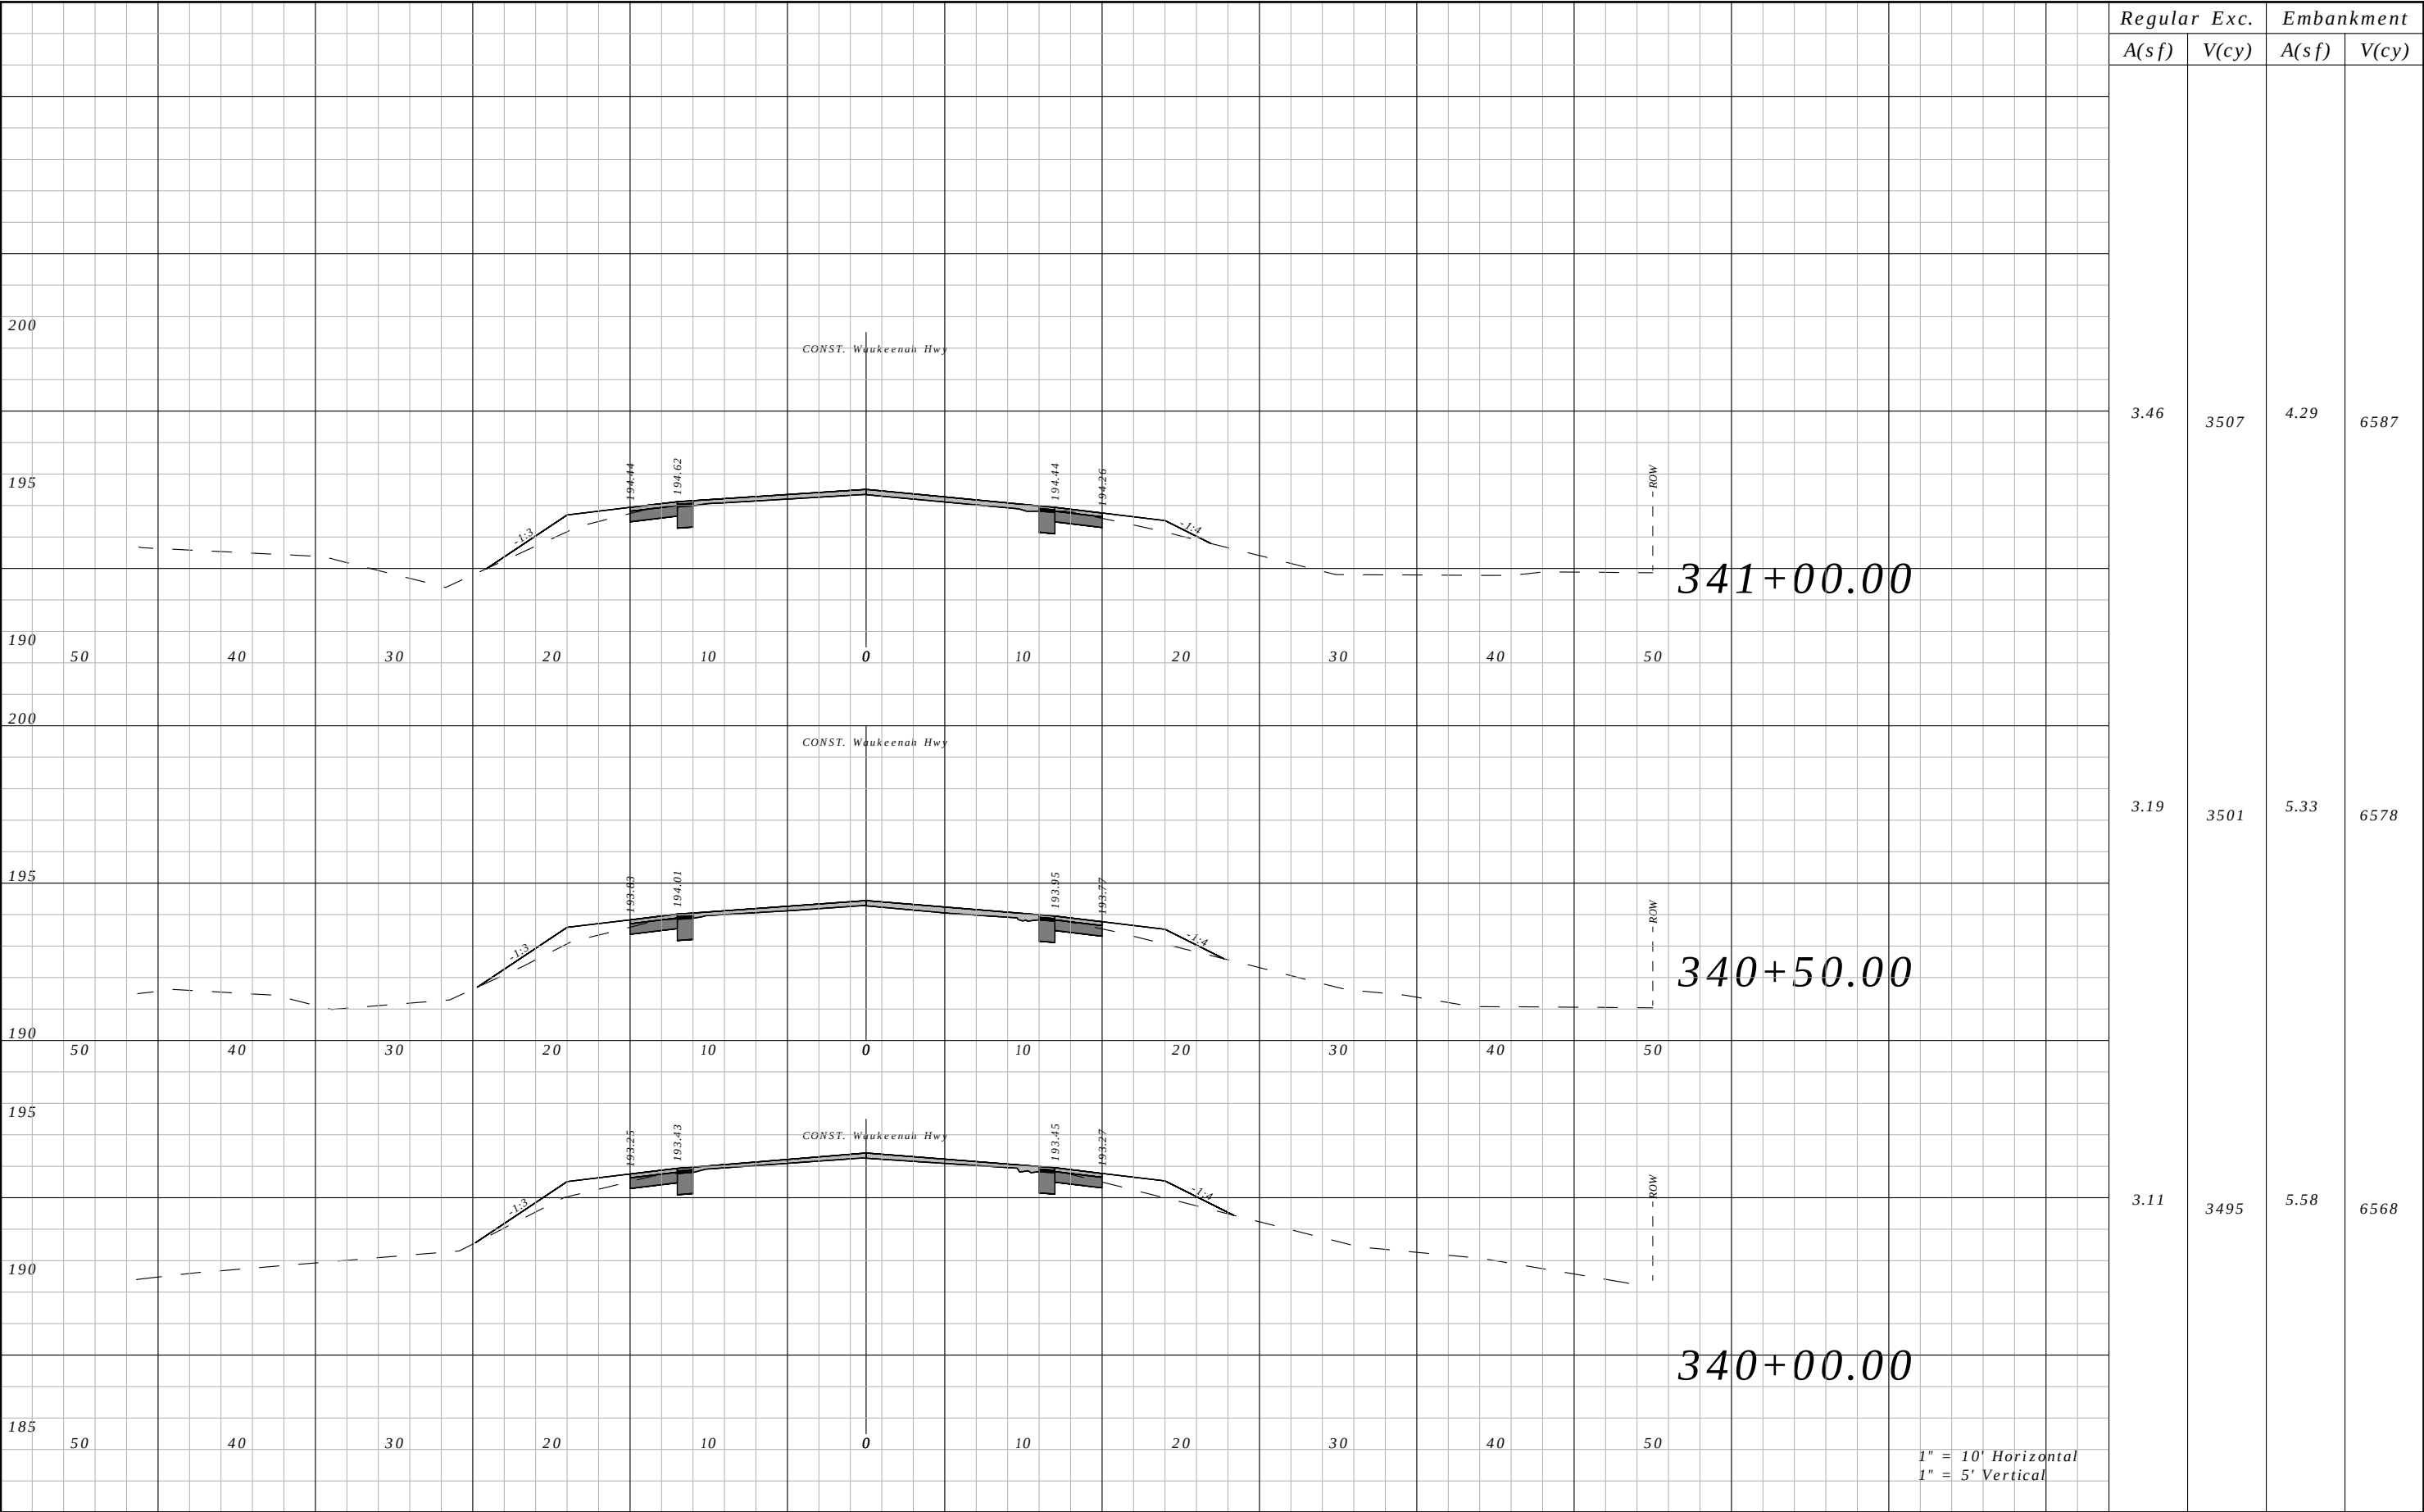


Regular A(sf)	Exc. V(cy)	Embankment	
		A(sf)	V(cy)
3.46	3507	4.29	6587
3.19	3501	5.33	6578
3.11	3495	5.58	6568

REVISIONS				ROBERT C. CESKA, P.E. P.E. LICENSE NUMBER 82288 DEWBERRY 101 N MONROE STREET, SUITE 710 TALLAHASSEE, FLORIDA 32301 CERTIFICATE OF AUTHORIZATION 00008794	WAUKEENAH HIGHWAY			CROSS SECTIONS	SHEET NO.
DATE	DESCRIPTION	DATE	DESCRIPTION		ROAD NO.	COUNTY	FINANCIAL PROJECT ID		
----	----				----	JEFFERSON	438366-1-54-01		181

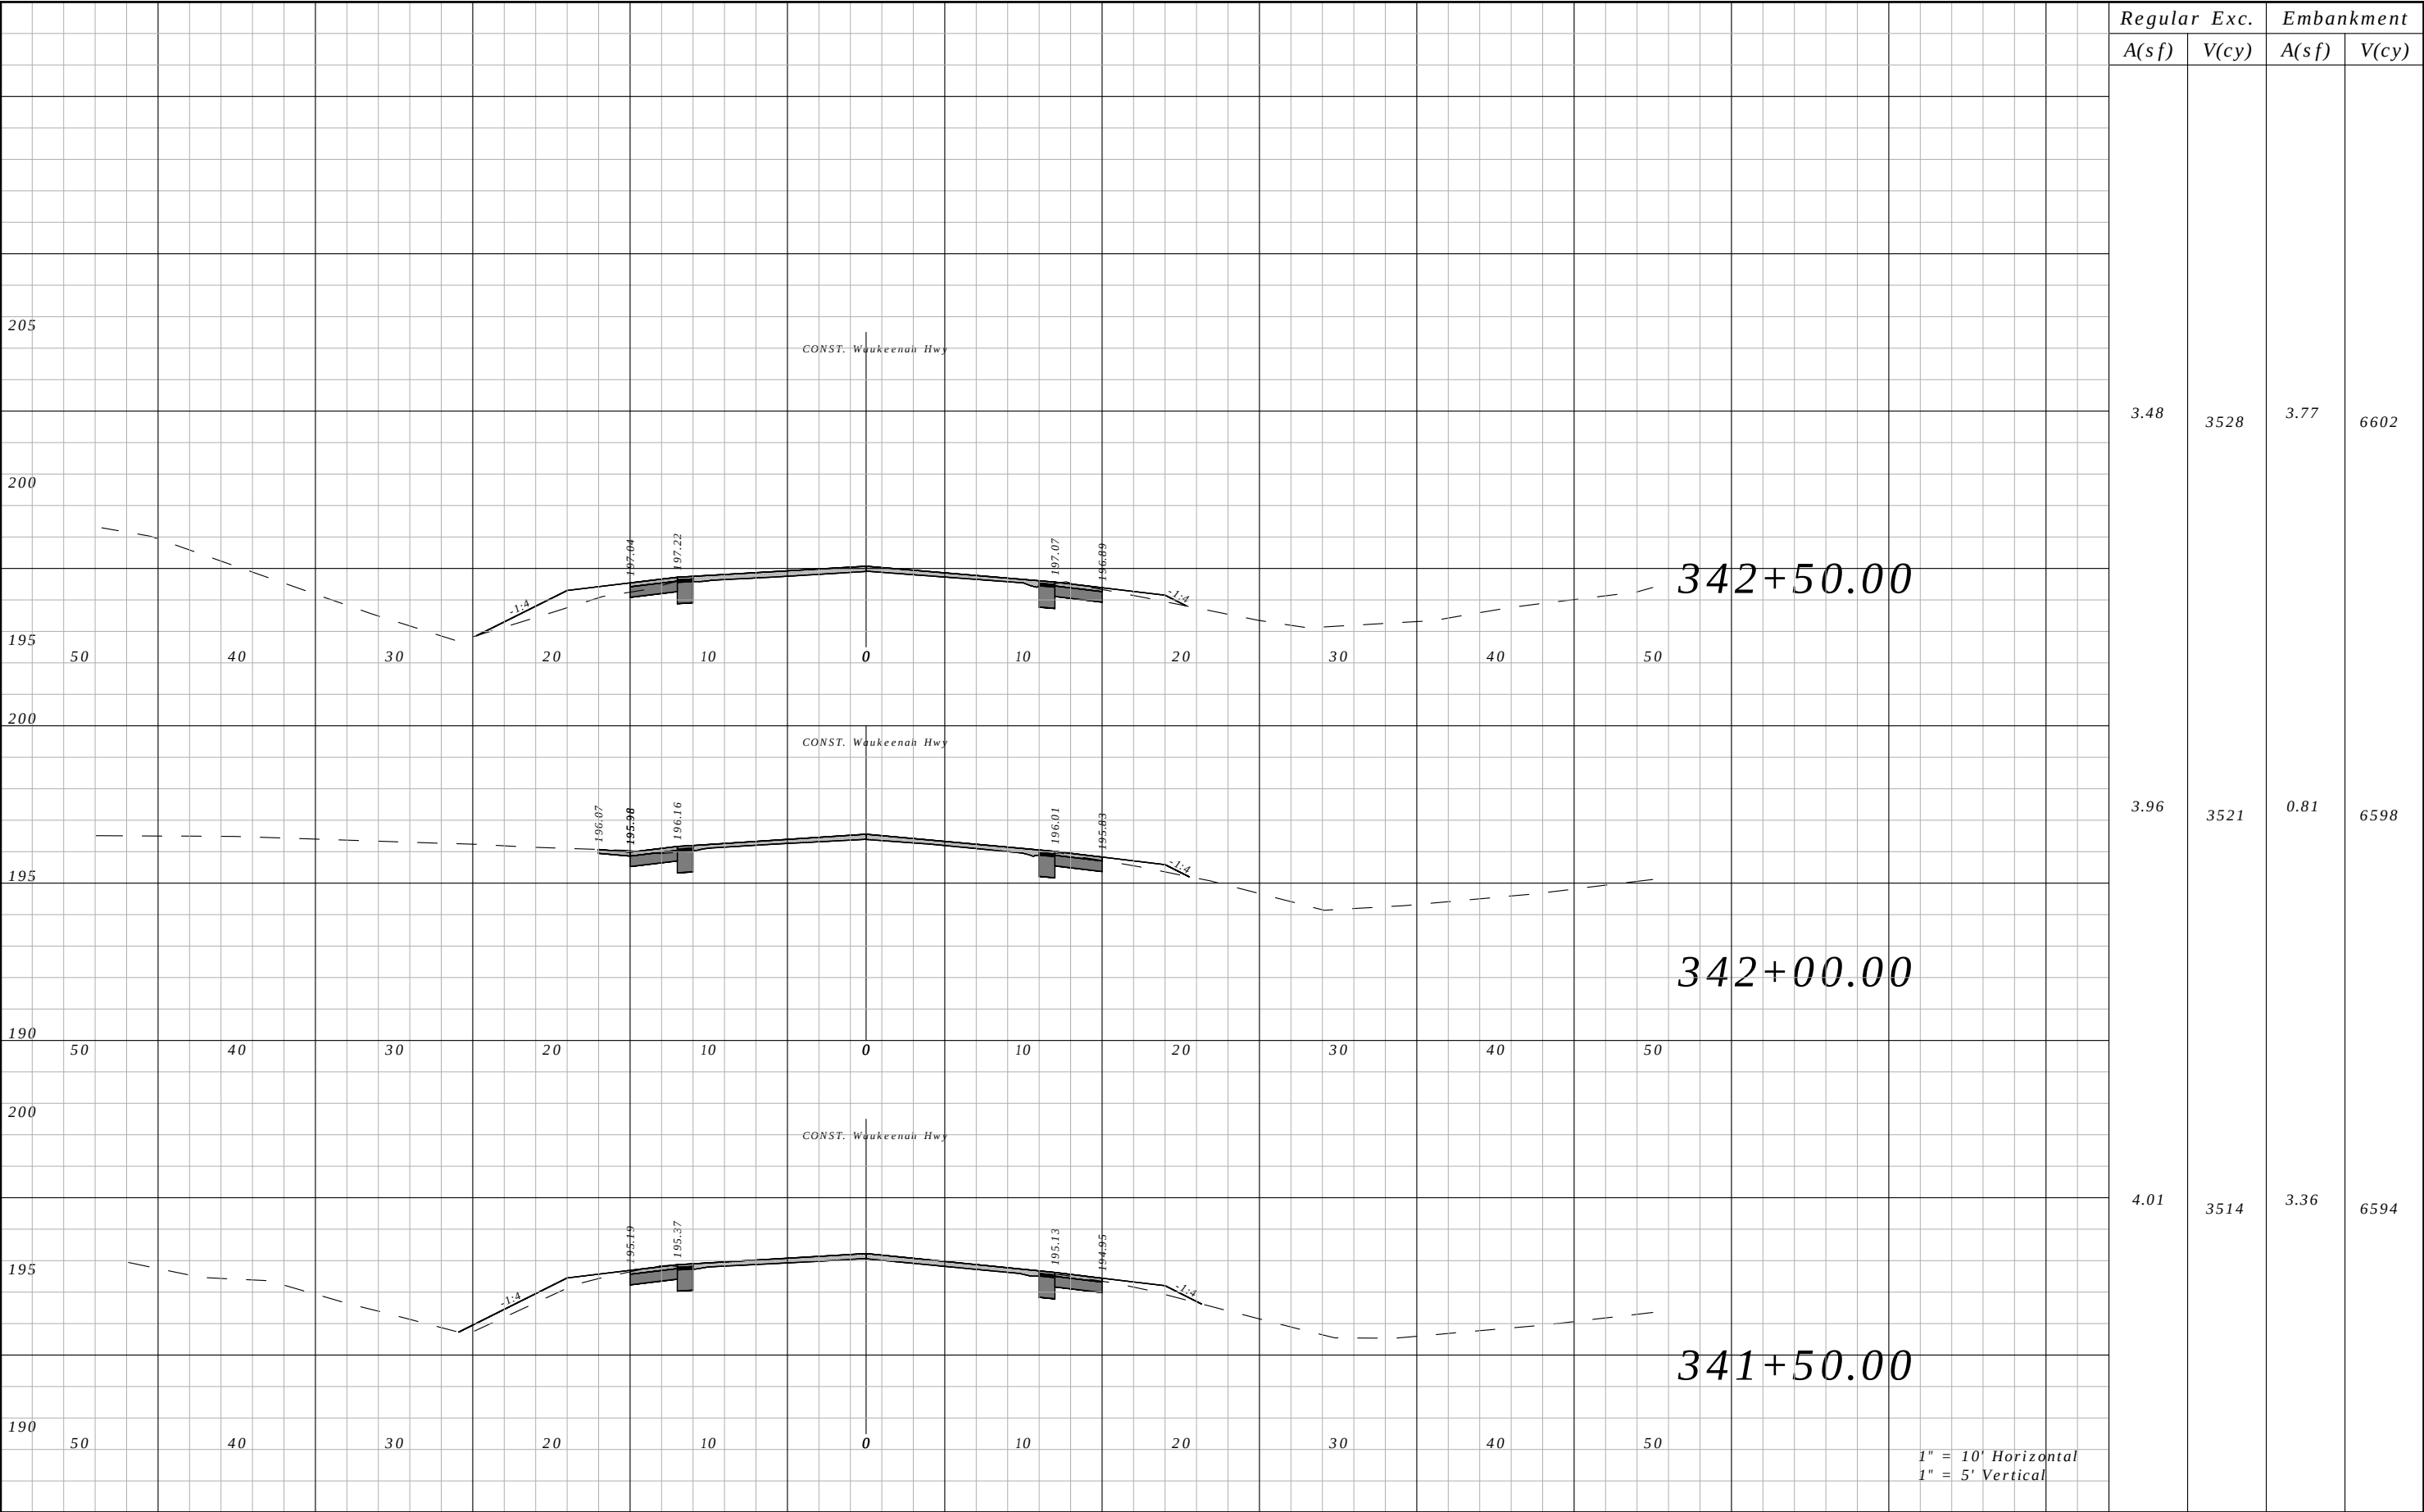


Regular	Exc.	Embankment	
		A(sf)	V(cy)
3.48	3528	3.77	6602
3.96	3521	0.81	6598
4.01	3514	3.36	6594

REVISIONS				ROBERT C. CESKA, P.E. P.E. LICENSE NUMBER 82288 DEWBERRY 101 N MONROE STREET, SUITE 710 TALLAHASSEE, FLORIDA 32301 CERTIFICATE OF AUTHORIZATION 00008794	WAUKEENAH HIGHWAY			CROSS SECTIONS	SHEET NO.
DATE	DESCRIPTION		DATE		ROAD NO.	COUNTY	FINANCIAL PROJECT ID		
----	----				----	JEFFERSON	438366-1-54-01		182

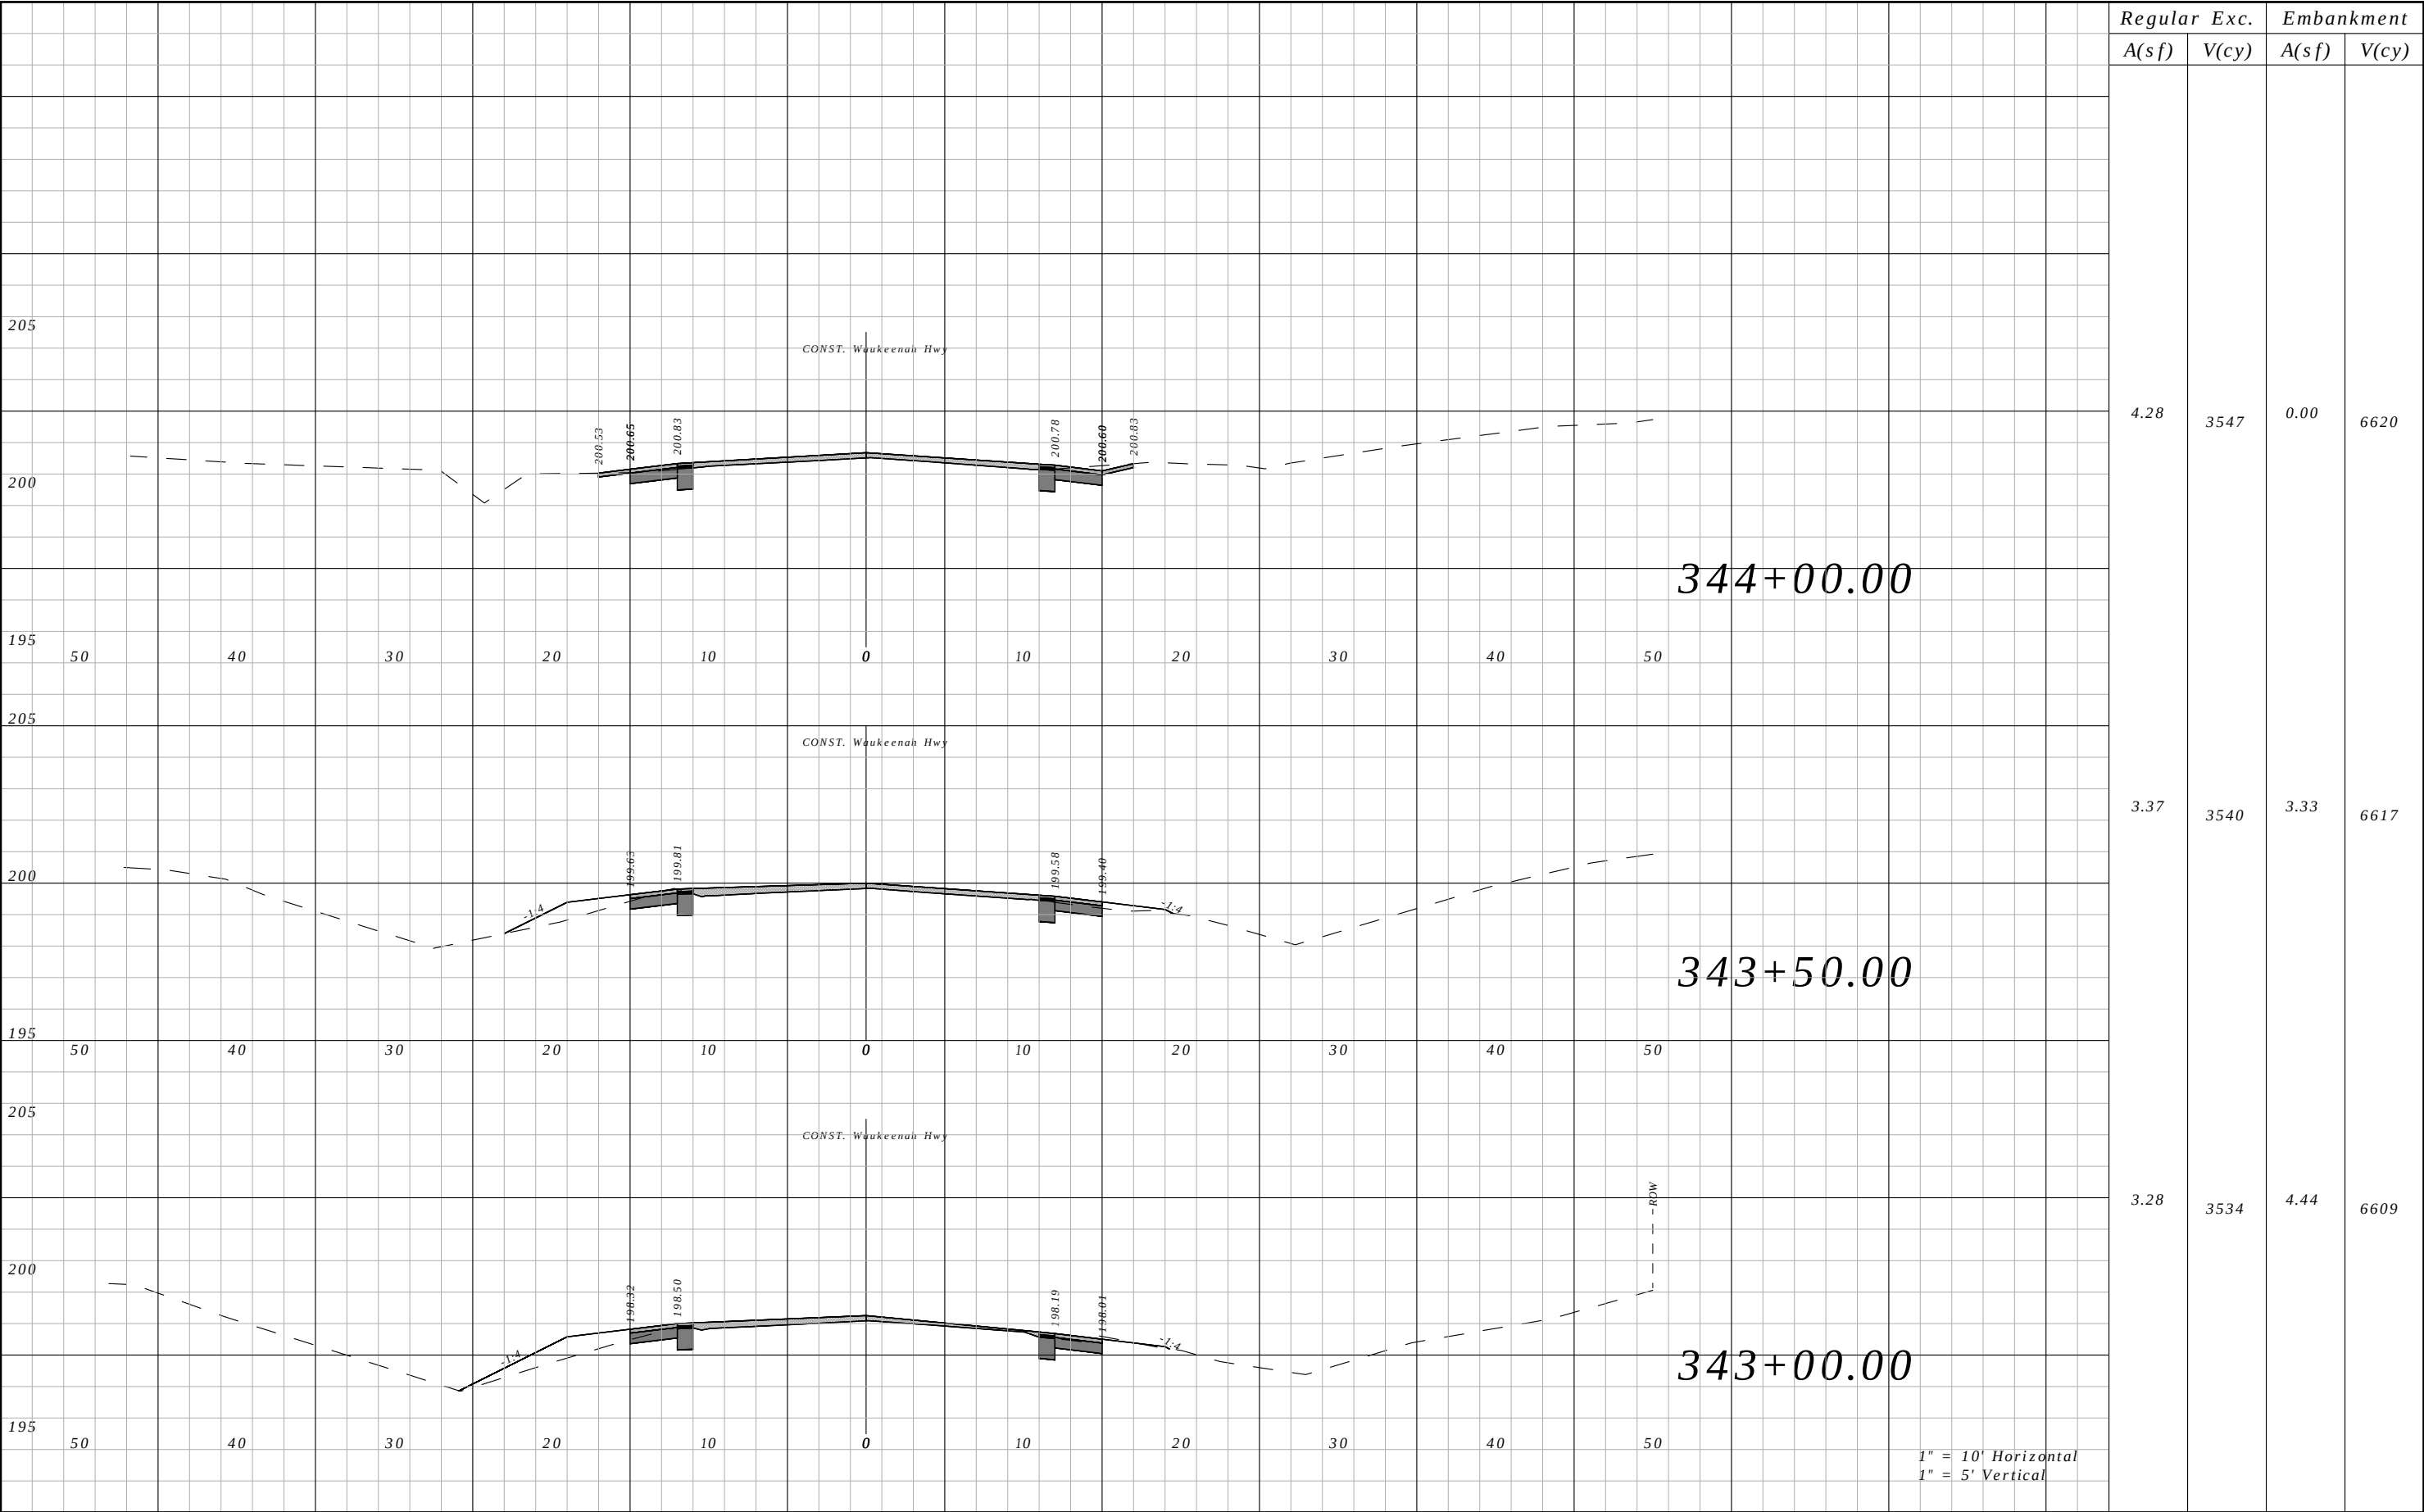


Regular A(sf)	Exc. V(cy)	Embankment	
		A(sf)	V(cy)
4.28	3547	0.00	6620
3.37	3540	3.33	6617
3.28	3534	4.44	6609

REVISIONS				ROBERT C. CESKA, P.E. P.E. LICENSE NUMBER 82288 DEWBERRY 101 N MONROE STREET, SUITE 710 TALLAHASSEE, FLORIDA 32301 CERTIFICATE OF AUTHORIZATION 00008794	WAUKEENAH HIGHWAY			CROSS SECTIONS	SHEET NO.
DATE	DESCRIPTION		DATE		ROAD NO.	COUNTY	FINANCIAL PROJECT ID		
----	----				----	JEFFERSON	438366-1-54-01		183

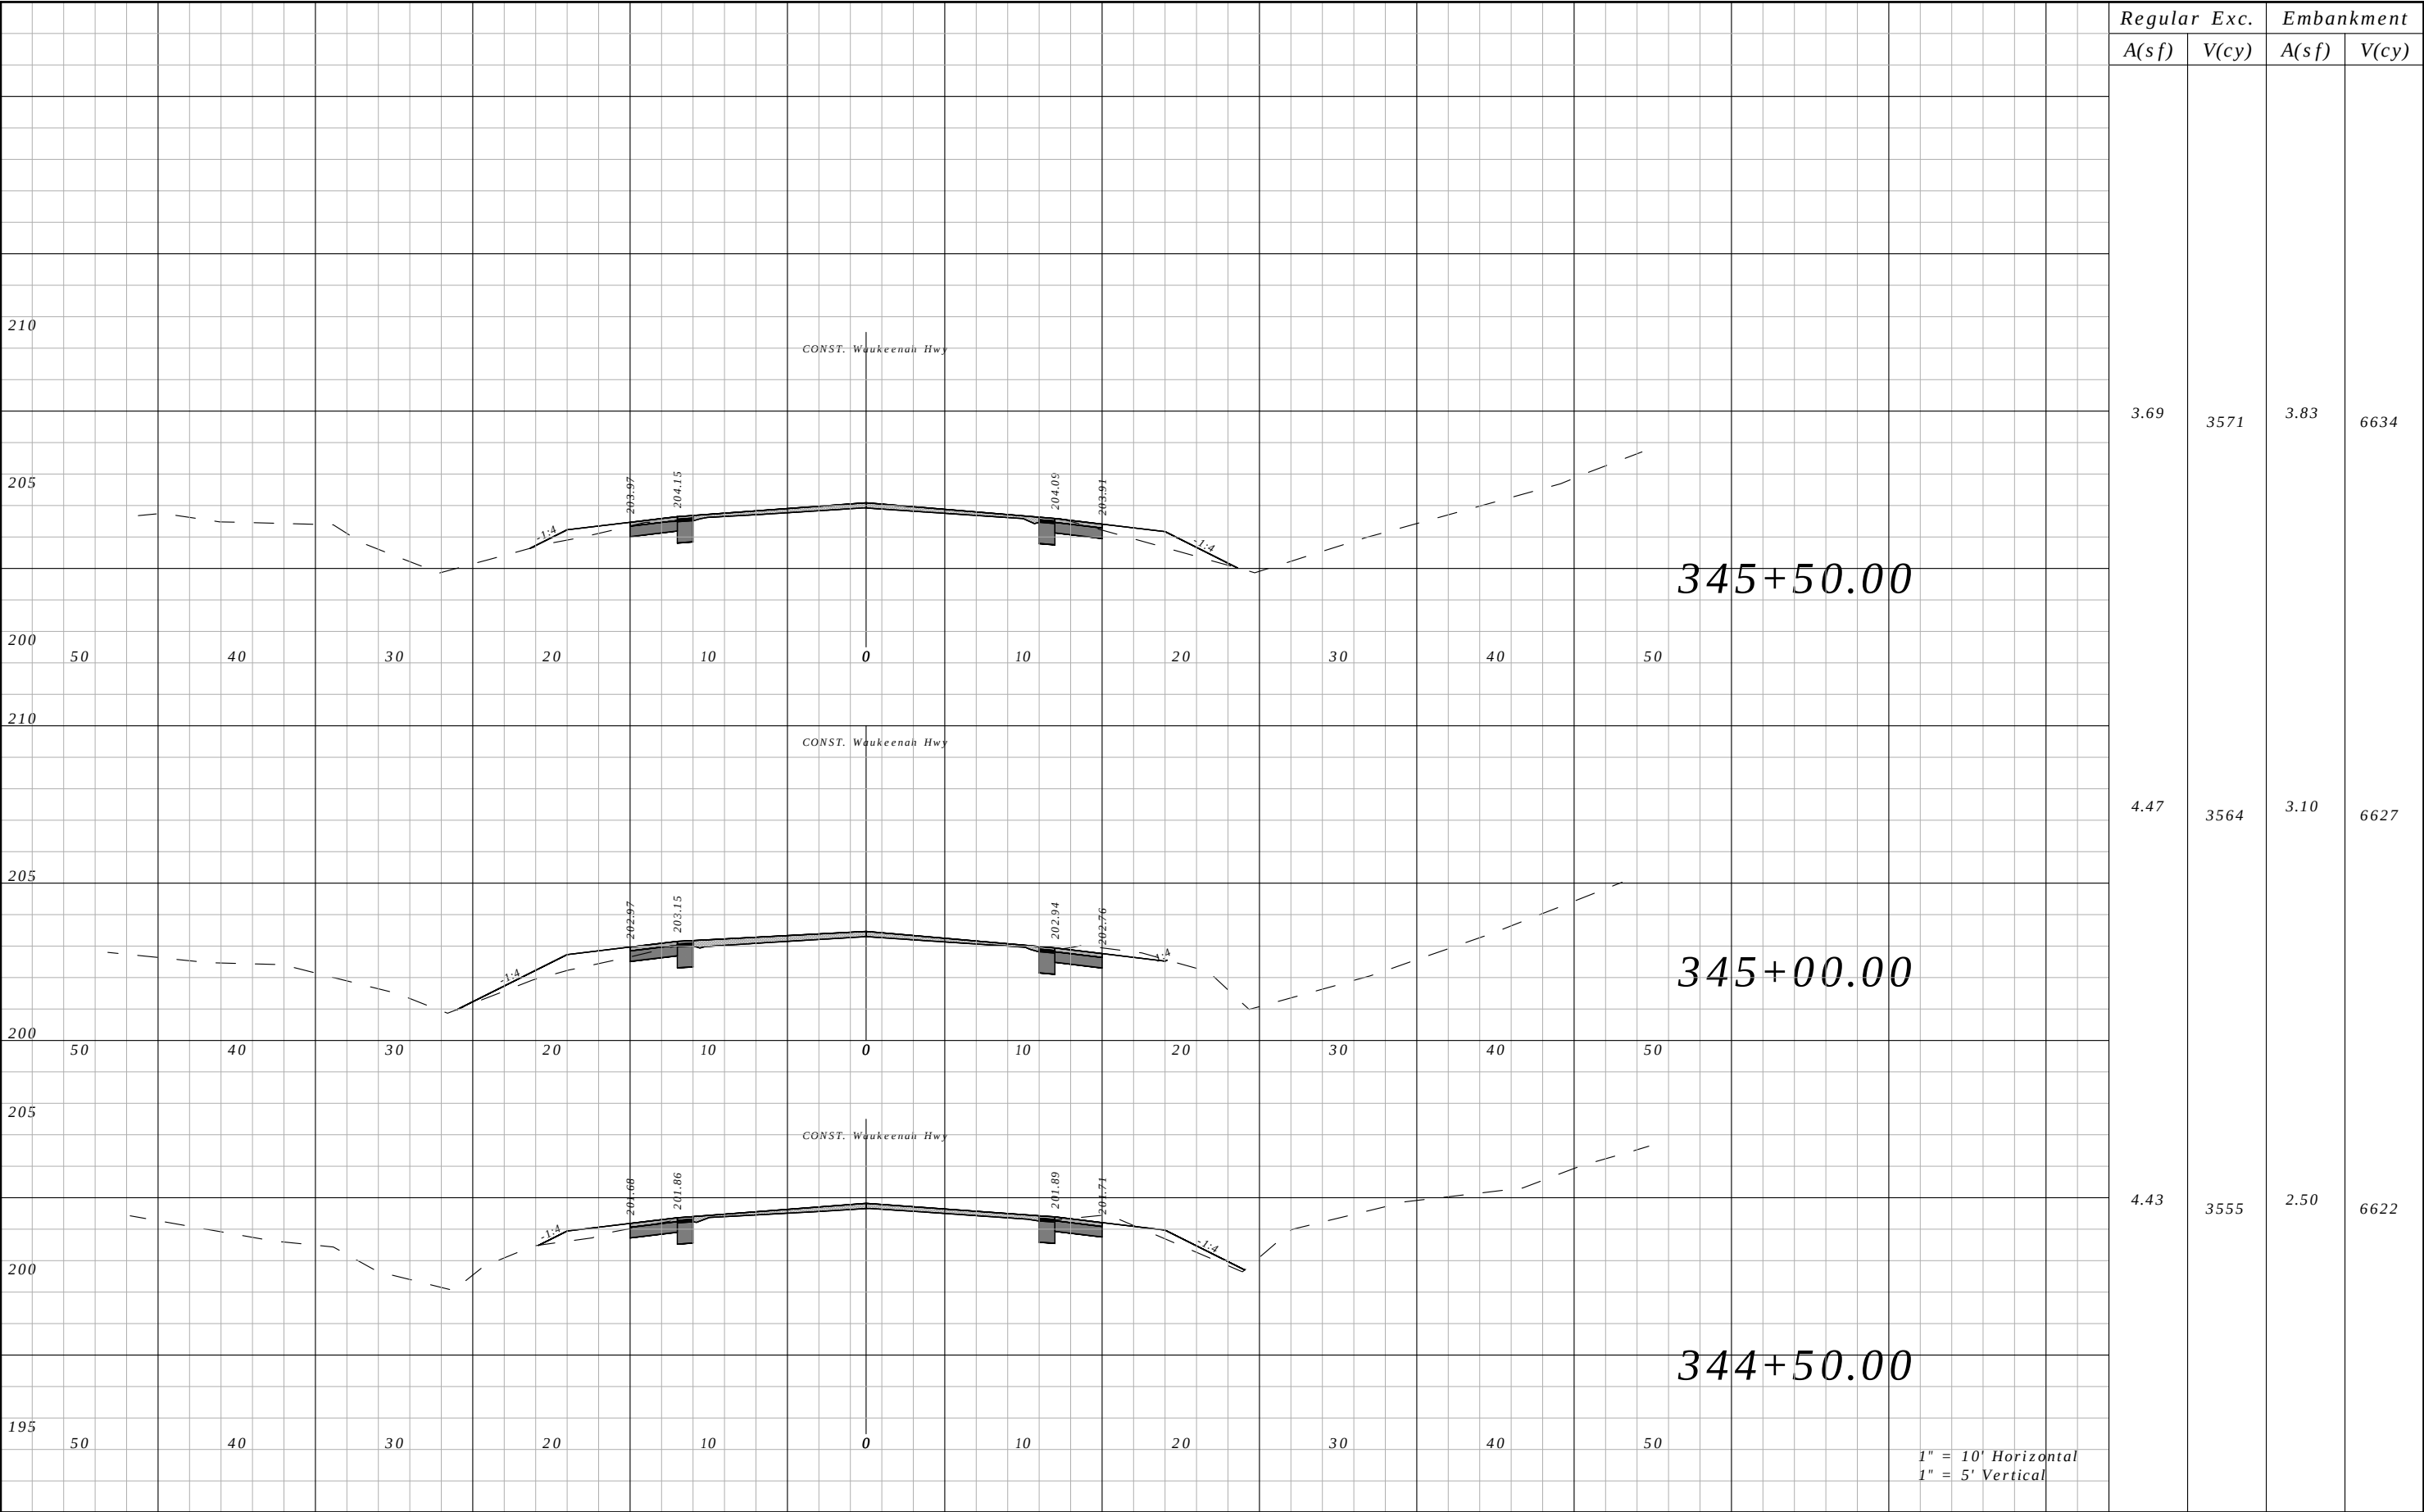


Regular A(sf)	Exc. V(cy)	Embankment	
		A(sf)	V(cy)
3.69	3571	3.83	6634
4.47	3564	3.10	6627
4.43	3555	2.50	6622

REVISIONS				ROBERT C. CESKA, P.E. P.E. LICENSE NUMBER 82288 DEWBERRY 101 N MONROE STREET, SUITE 710 TALLAHASSEE, FLORIDA 32301 CERTIFICATE OF AUTHORIZATION 00008794	WAUKEENAH HIGHWAY			CROSS SECTIONS	SHEET NO.
DATE	DESCRIPTION	DATE	DESCRIPTION		ROAD NO.	COUNTY	FINANCIAL PROJECT ID		
----	----				----	JEFFERSON	438366-1-54-01		184

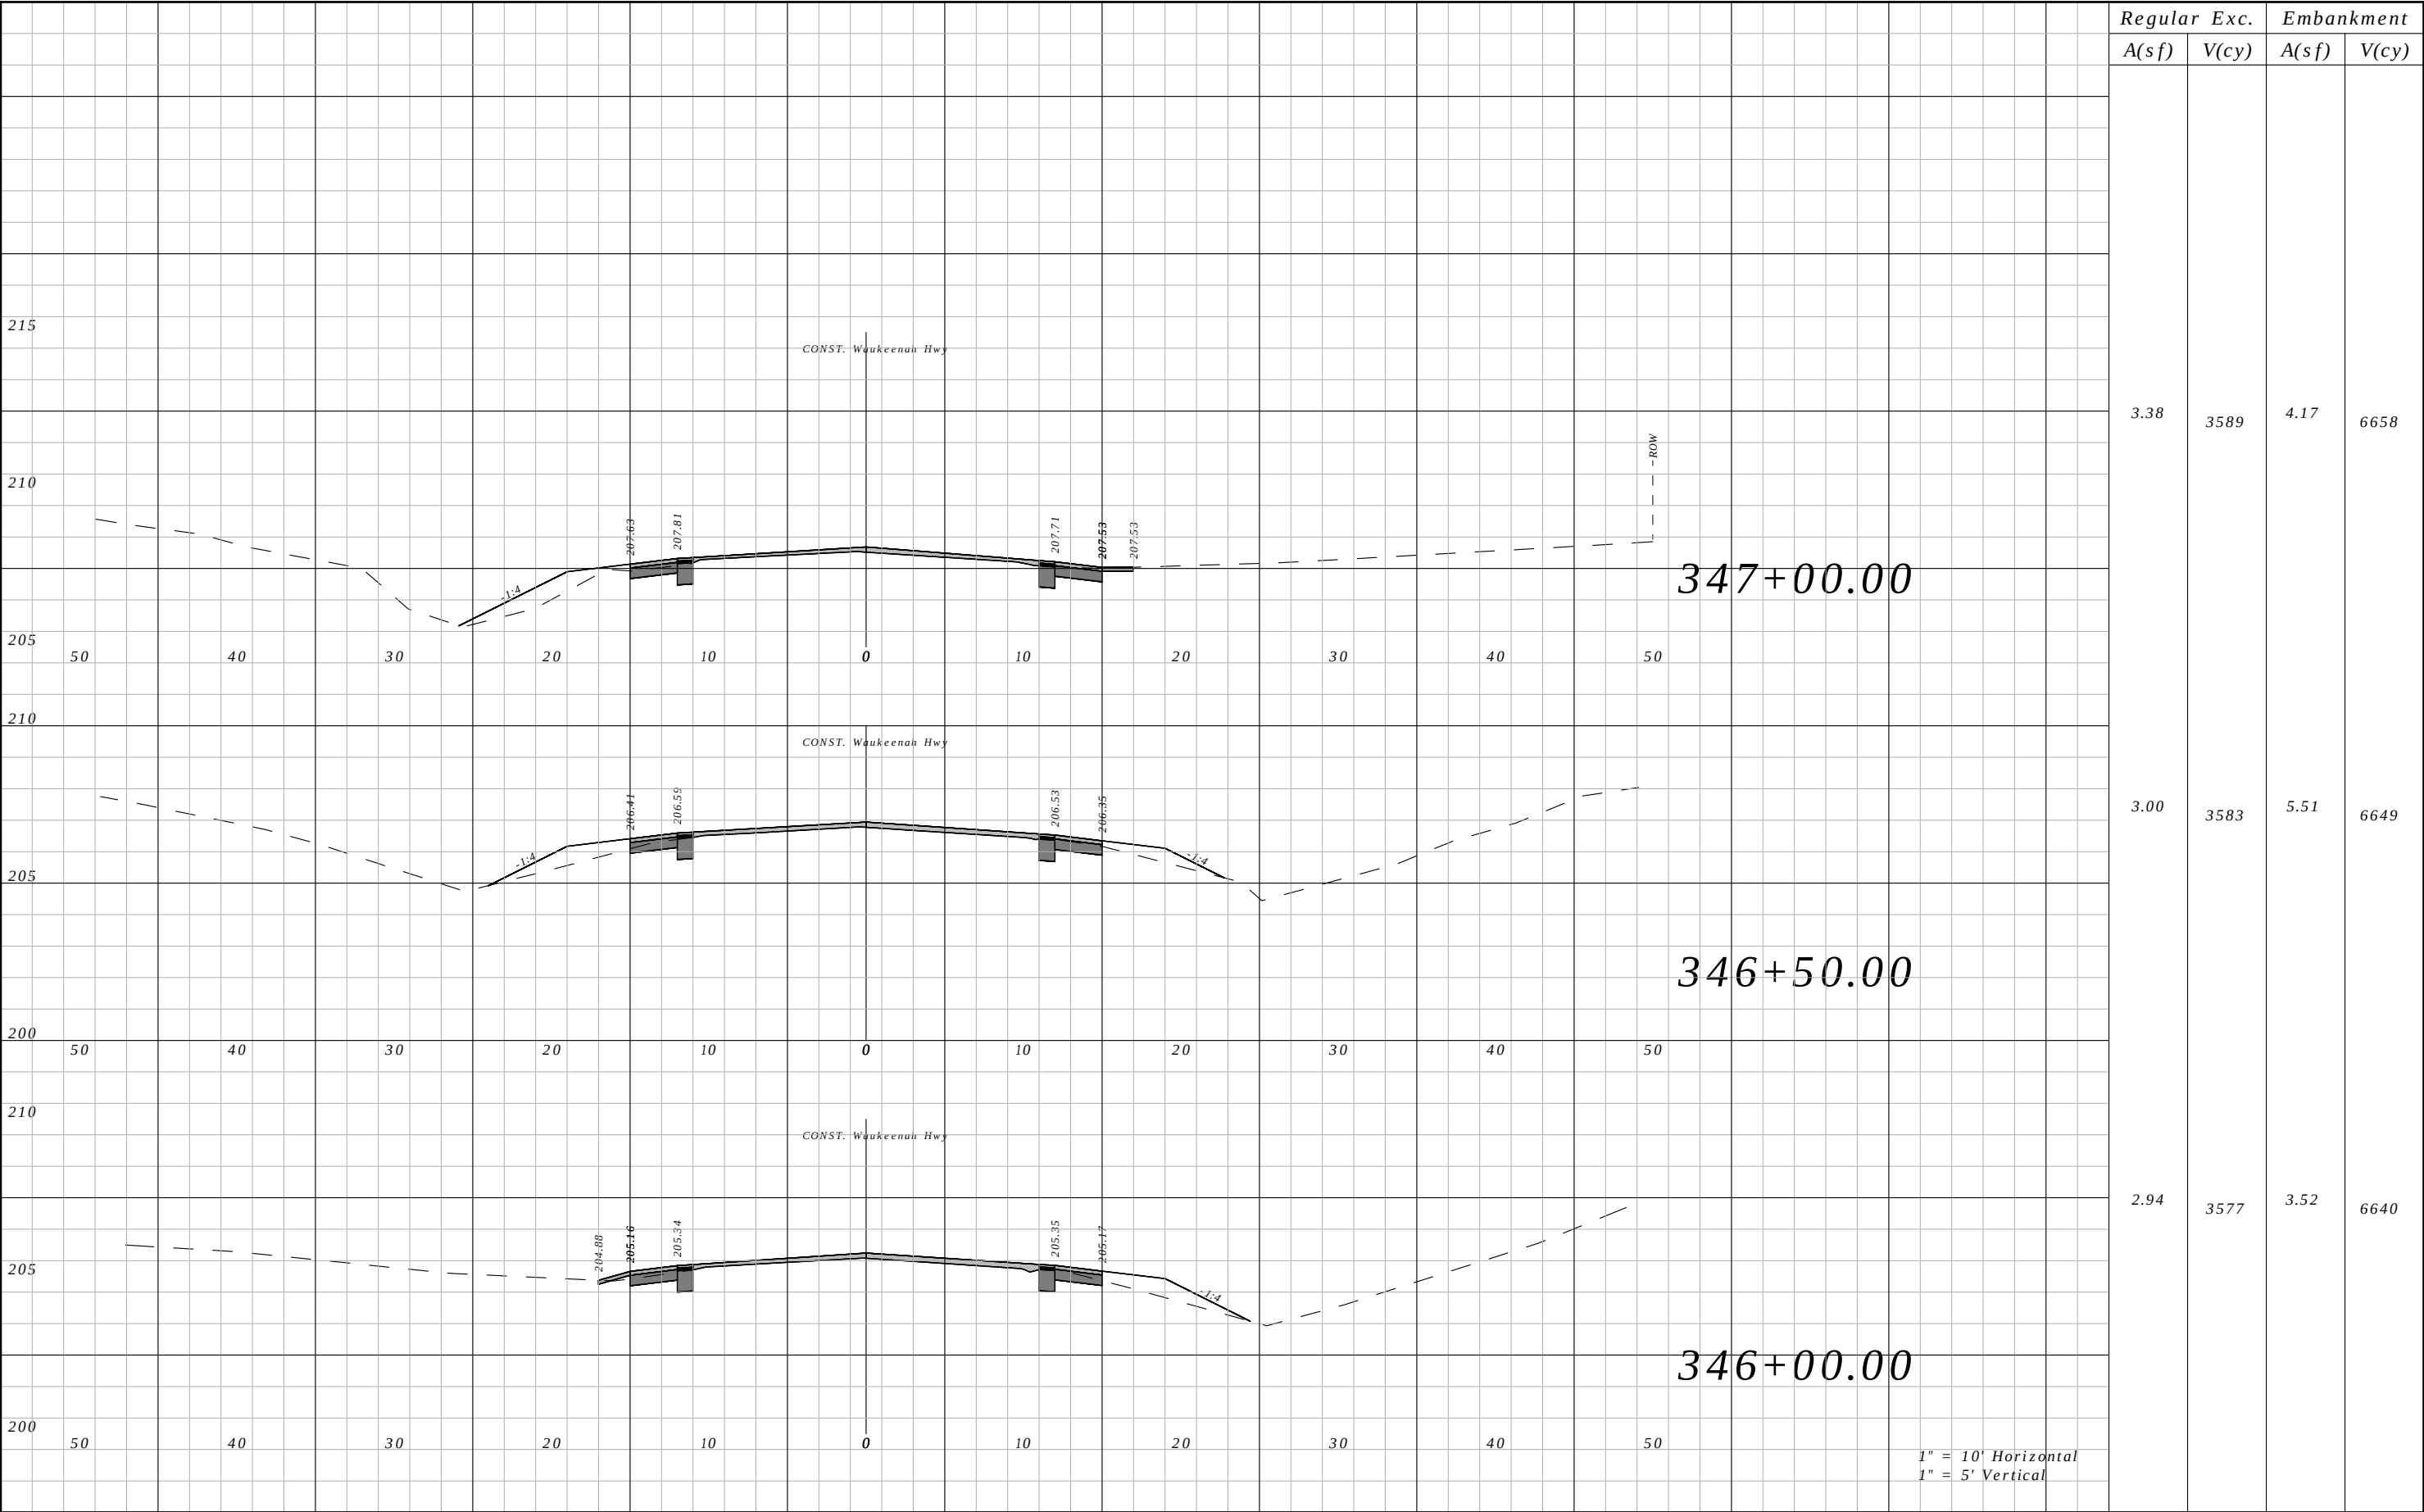


Regular	Exc.	Embankment	
		A(sf)	V(cy)
3.38	3589	4.17	6658
3.00	3583	5.51	6649
2.94	3577	3.52	6640

REVISIONS				ROBERT C. CESKA, P.E. P.E. LICENSE NUMBER 82288 DEWBERRY 101 N MONROE STREET, SUITE 710 TALLAHASSEE, FLORIDA 32301 CERTIFICATE OF AUTHORIZATION 00008794	WAUKEENAH HIGHWAY			CROSS SECTIONS	SHEET NO.
DATE	DESCRIPTION	DATE	DESCRIPTION		ROAD NO.	COUNTY	FINANCIAL PROJECT ID		
----	----				----	JEFFERSON	438366-1-54-01		185

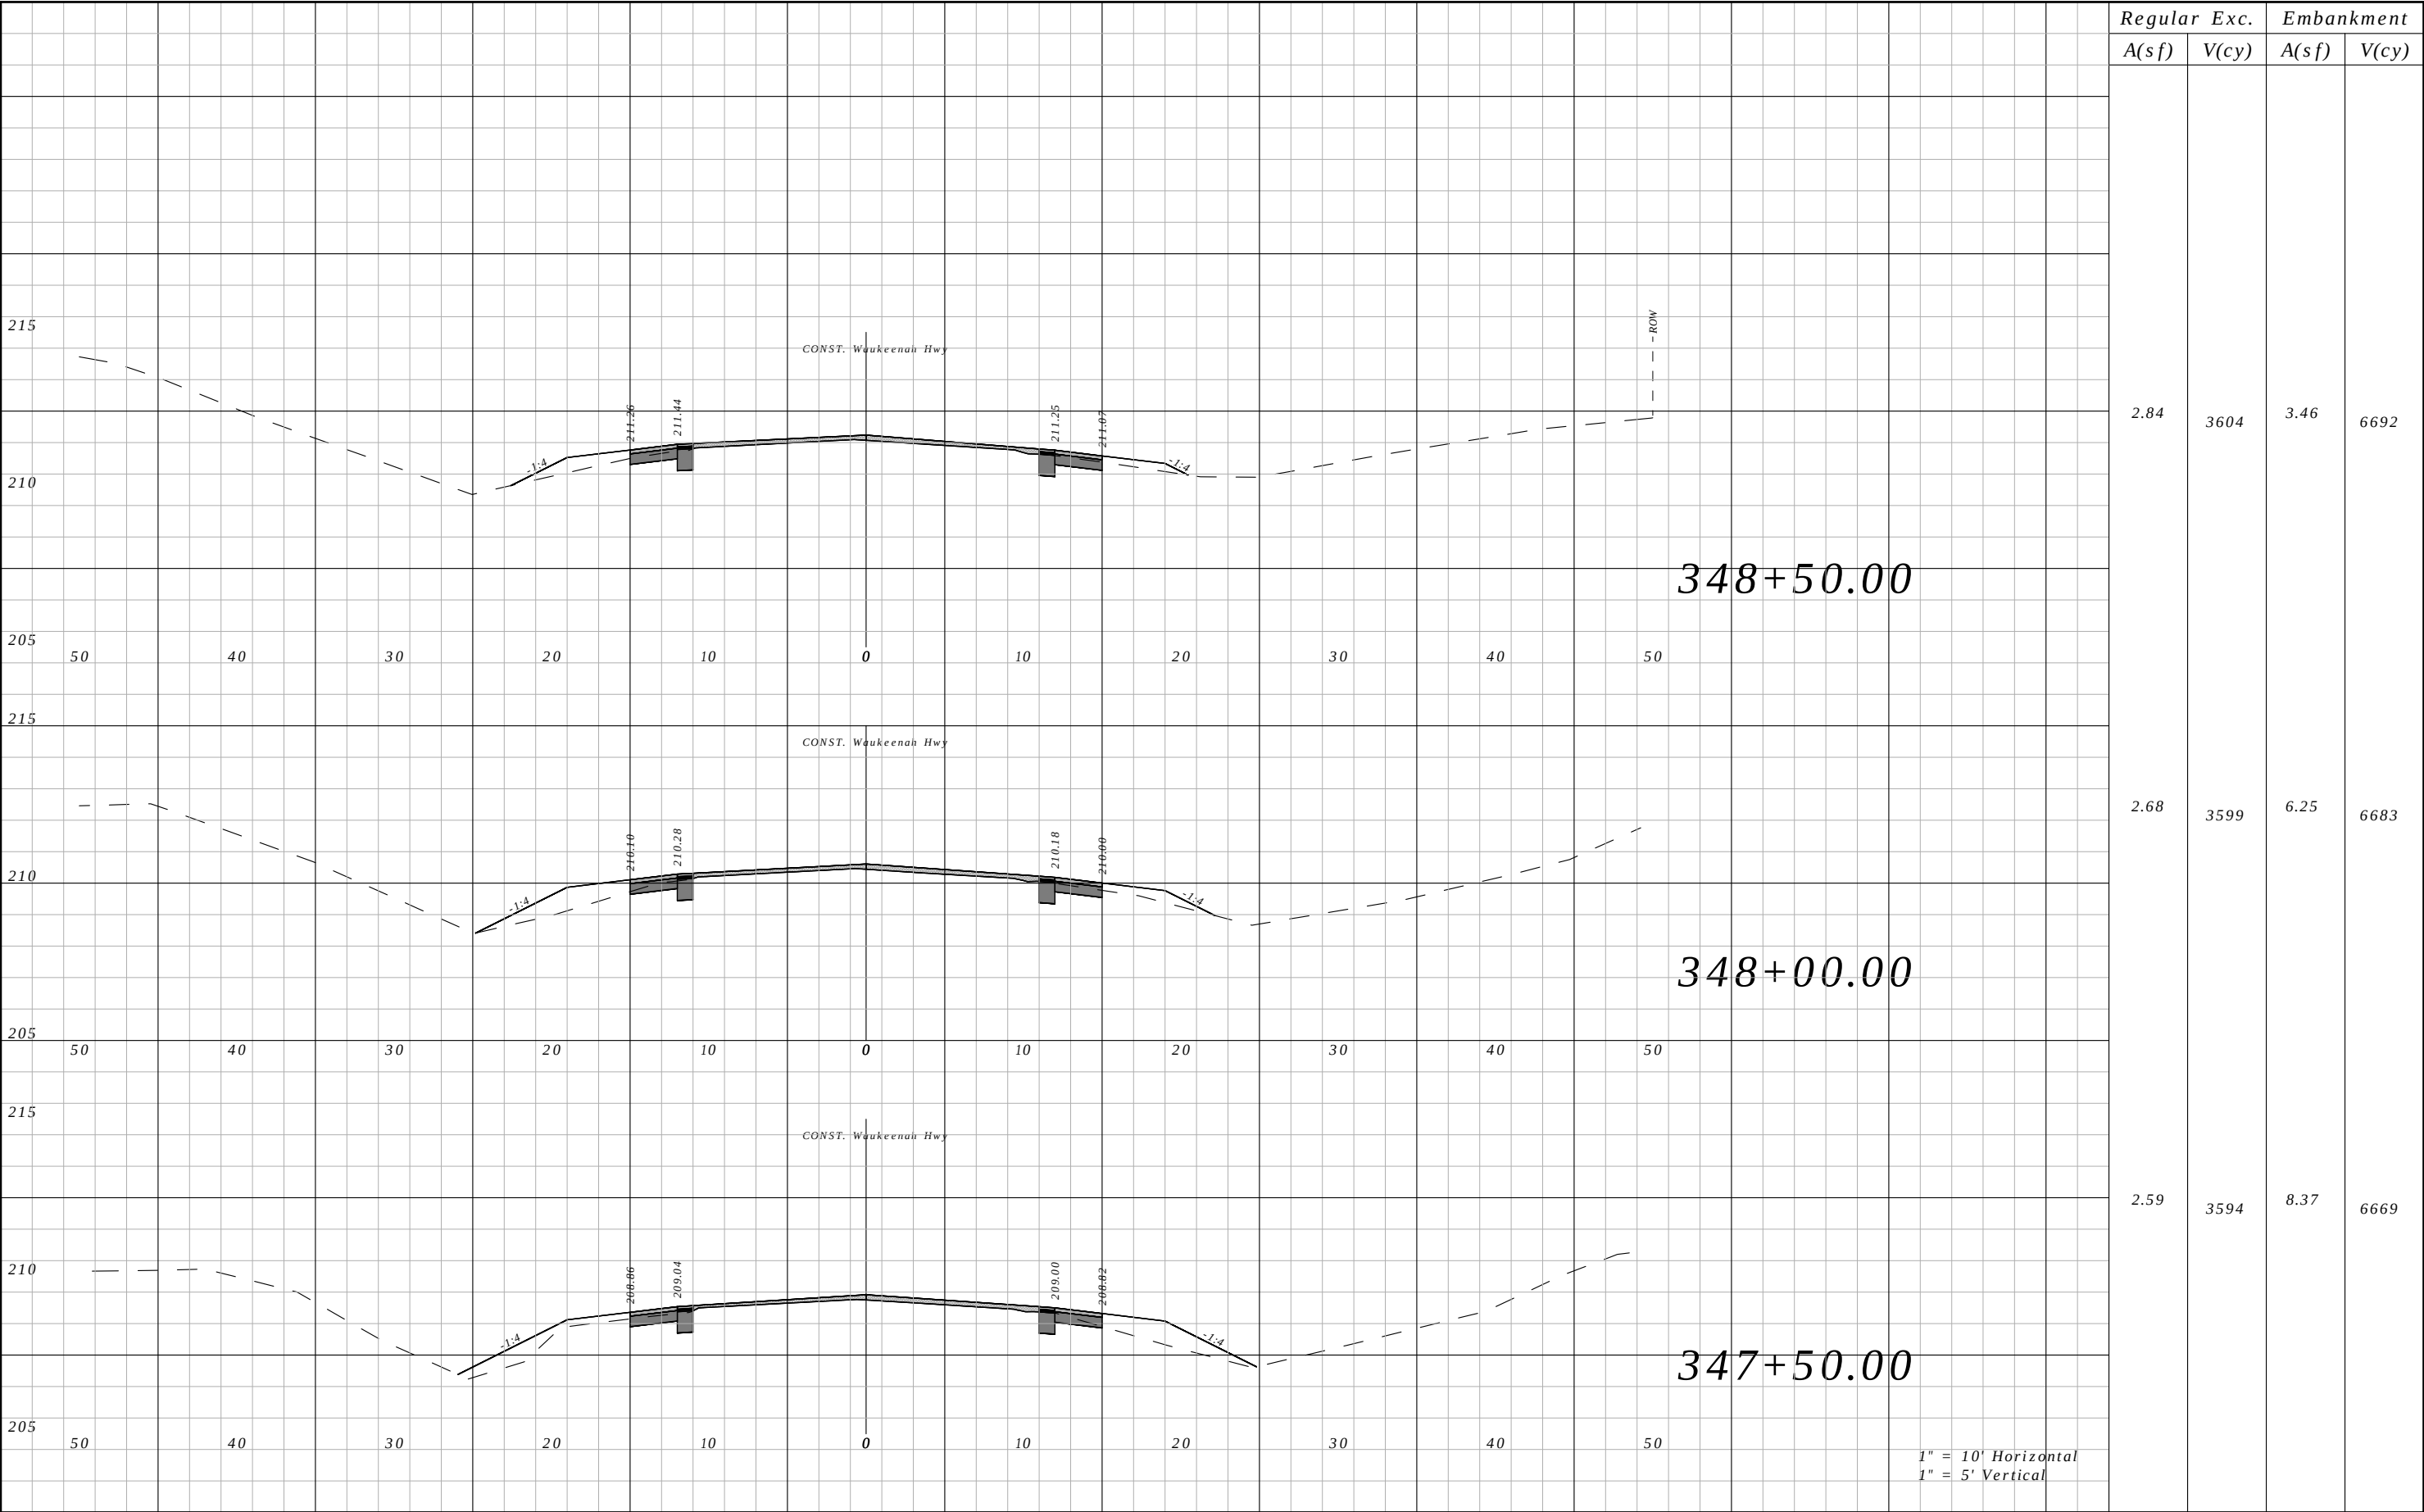


Regular A(sf)	Exc. V(cy)	Embankment	
		A(sf)	V(cy)
2.84	3604	3.46	6692
2.68	3599	6.25	6683
2.59	3594	8.37	6669

REVISIONS				ROBERT C. CESKA, P.E. P.E. LICENSE NUMBER 82288 DEWBERRY 101 N MONROE STREET, SUITE 710 TALLAHASSEE, FLORIDA 32301 CERTIFICATE OF AUTHORIZATION 00008794	WAUKEENAH HIGHWAY			CROSS SECTIONS	SHEET NO.
DATE	DESCRIPTION		DATE		ROAD NO.	COUNTY	FINANCIAL PROJECT ID		
----	----				----	JEFFERSON	438366-1-54-01		186

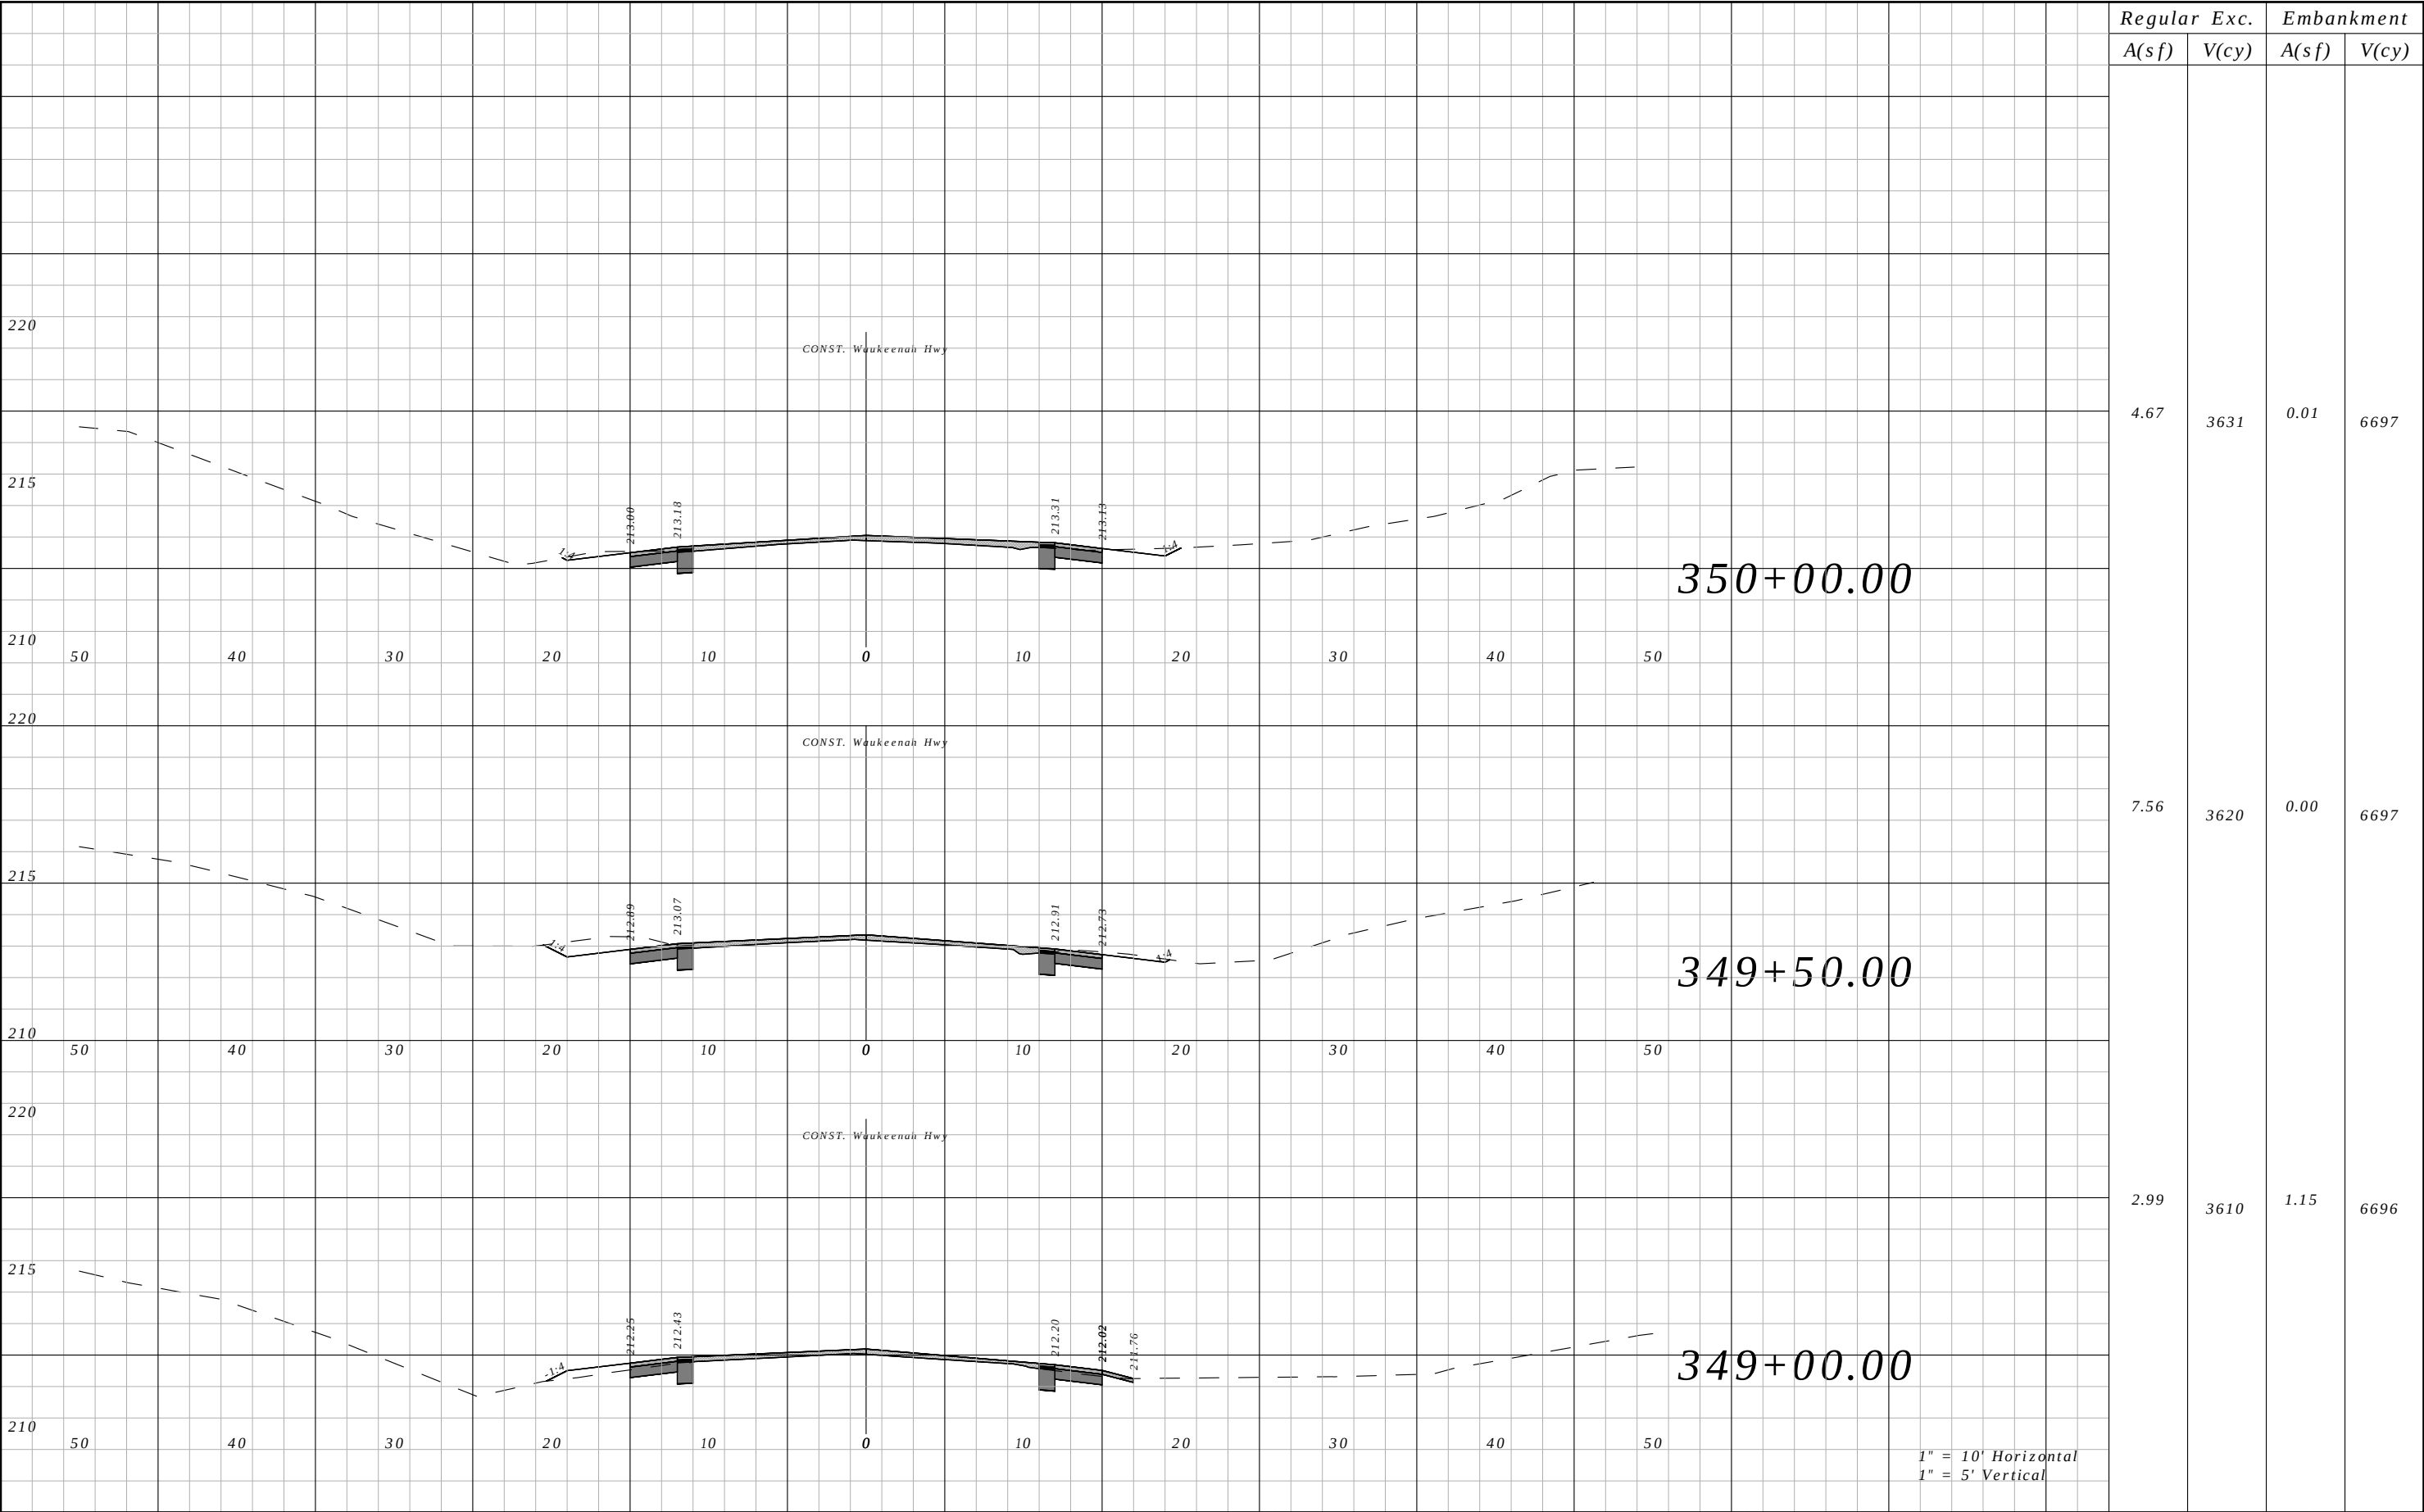


Regular	Exc.	Embankment	
		A(sf)	V(cy)
4.67	3631	0.01	6697
7.56	3620	0.00	6697
2.99	3610	1.15	6696


REVISIONS				ROBERT C. CESKA, P.E. P.E. LICENSE NUMBER 82288 DEWBERRY 101 N MONROE STREET, SUITE 710 TALLAHASSEE, FLORIDA 32301 CERTIFICATE OF AUTHORIZATION 00008794	WAUKEENAH HIGHWAY			CROSS SECTIONS	SHEET NO.
DATE	DESCRIPTION		DATE		ROAD NO.	COUNTY	FINANCIAL PROJECT ID		
----	----				----	JEFFERSON	438366-1-54-01		187

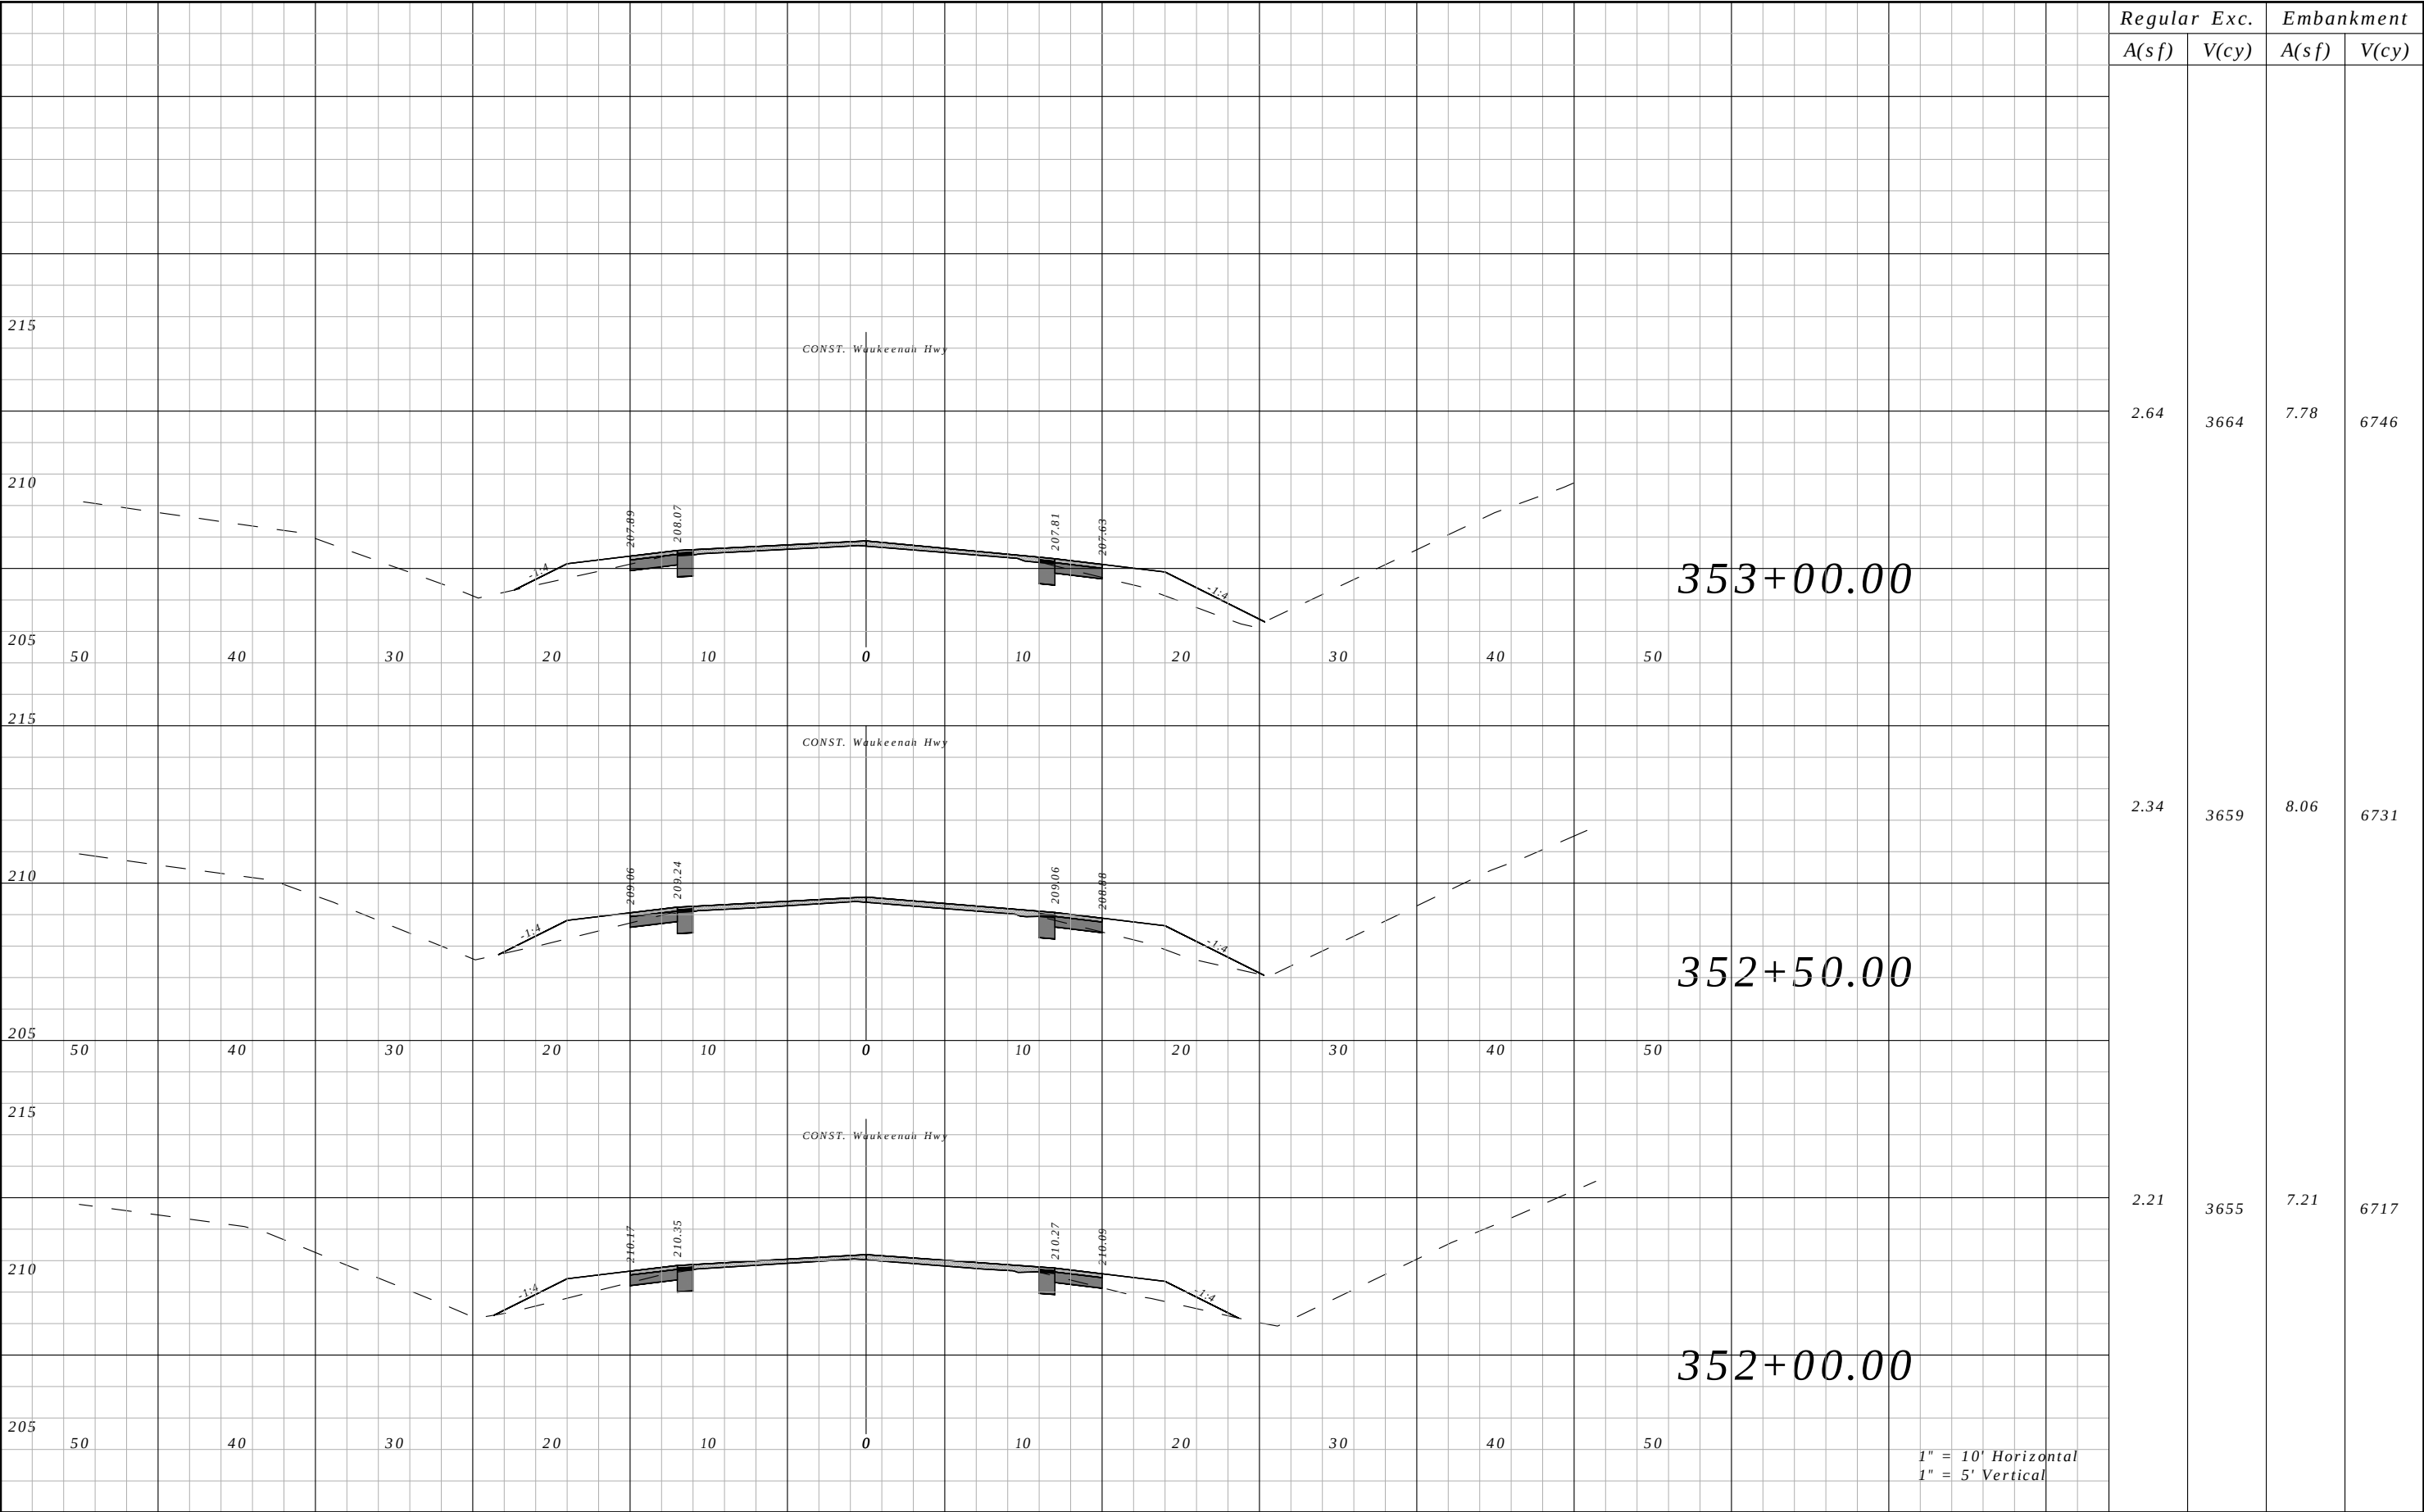

R E V I S I O N S				ROBERT C. CESKA, P.E. P.E. LICENSE NUMBER 82288 DEWBERRY 101 N MONROE STREET, SUITE 710 TALLAHASSEE, FLORIDA 32301 CERTIFICATE OF AUTHORIZATION 00008794	WAUKEENAH HIGHWAY			CROSS SECTIONS	SHEET NO.
DATE	DESCRIPTION	DATE	DESCRIPTION		ROAD NO.	COUNTY	FINANCIAL PROJECT ID		189
----	----				----	JEFFERSON	438366-1-54-01		

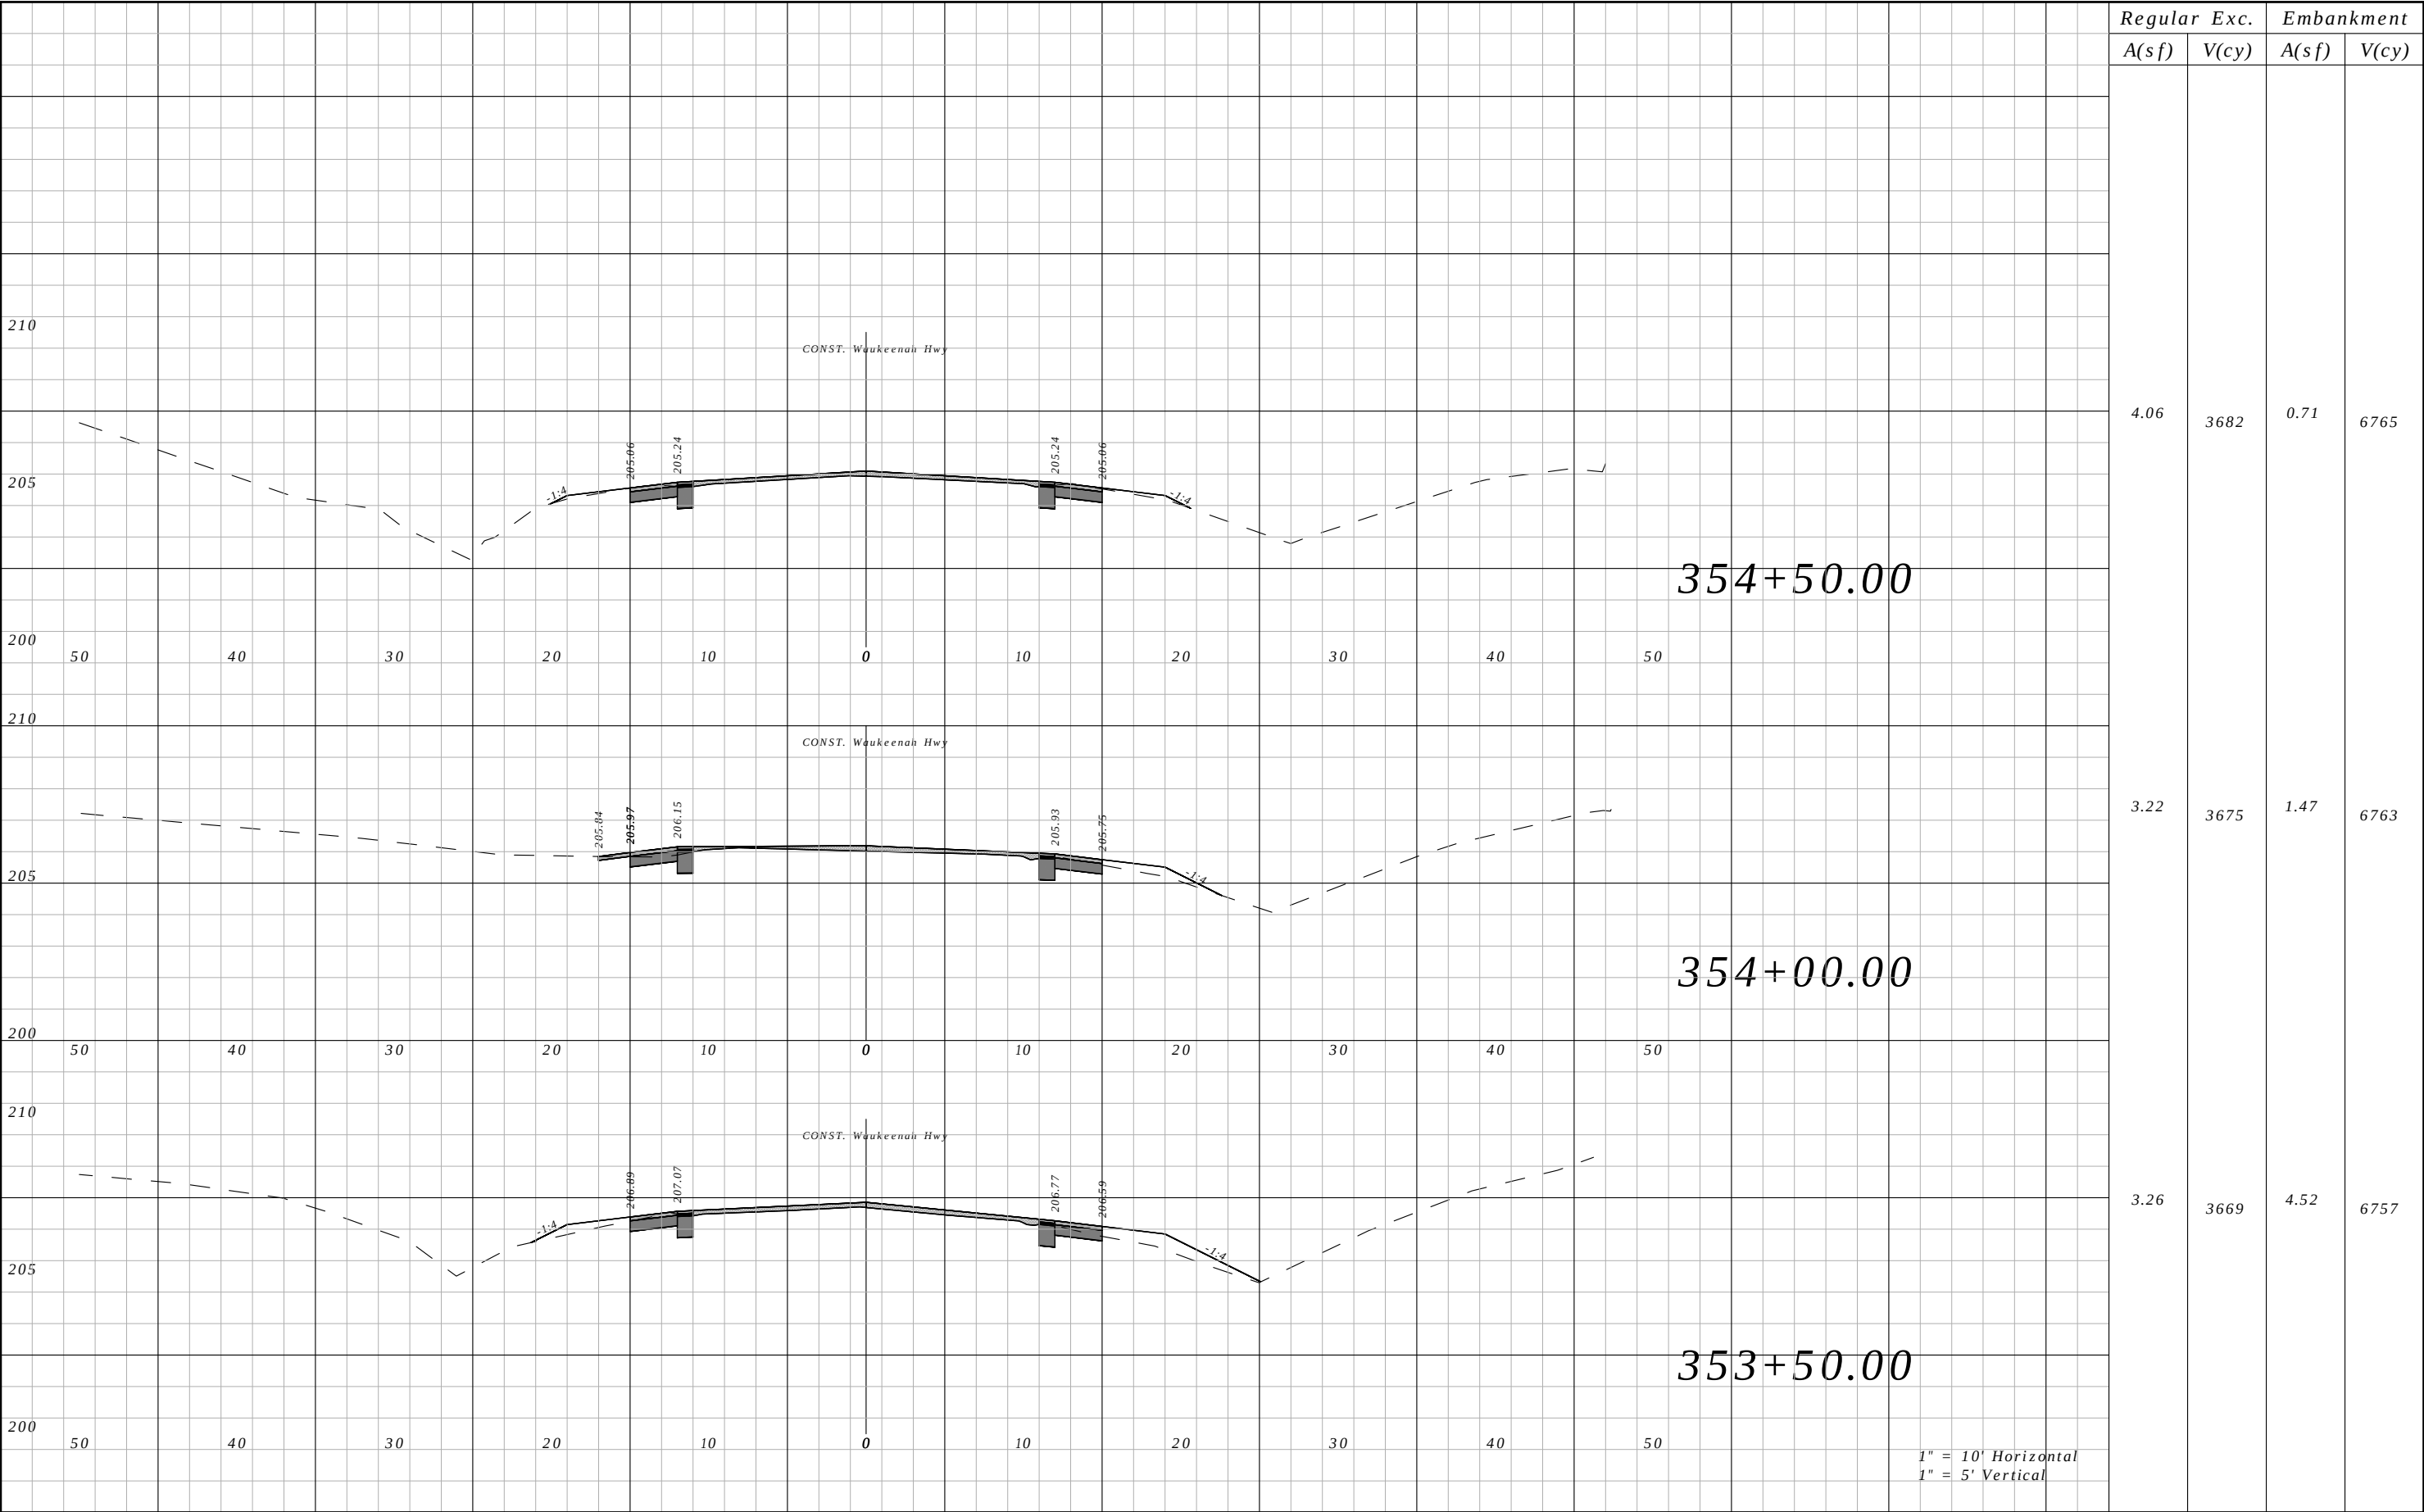


R E V I S I O N S				ROBERT C. CESKA, P.E. P.E. LICENSE NUMBER 82288 DEWBERRY 101 N MONROE STREET, SUITE 710 TALLAHASSEE, FLORIDA 32301 CERTIFICATE OF AUTHORIZATION 00008794	WAUKEENAH HIGHWAY			CROSS SECTIONS	SHEET NO.
DATE	DESCRIPTION	DATE	DESCRIPTION		ROAD NO.	COUNTY	FINANCIAL PROJECT ID		190
----	----				----	JEFFERSON	438366-1-54-01		

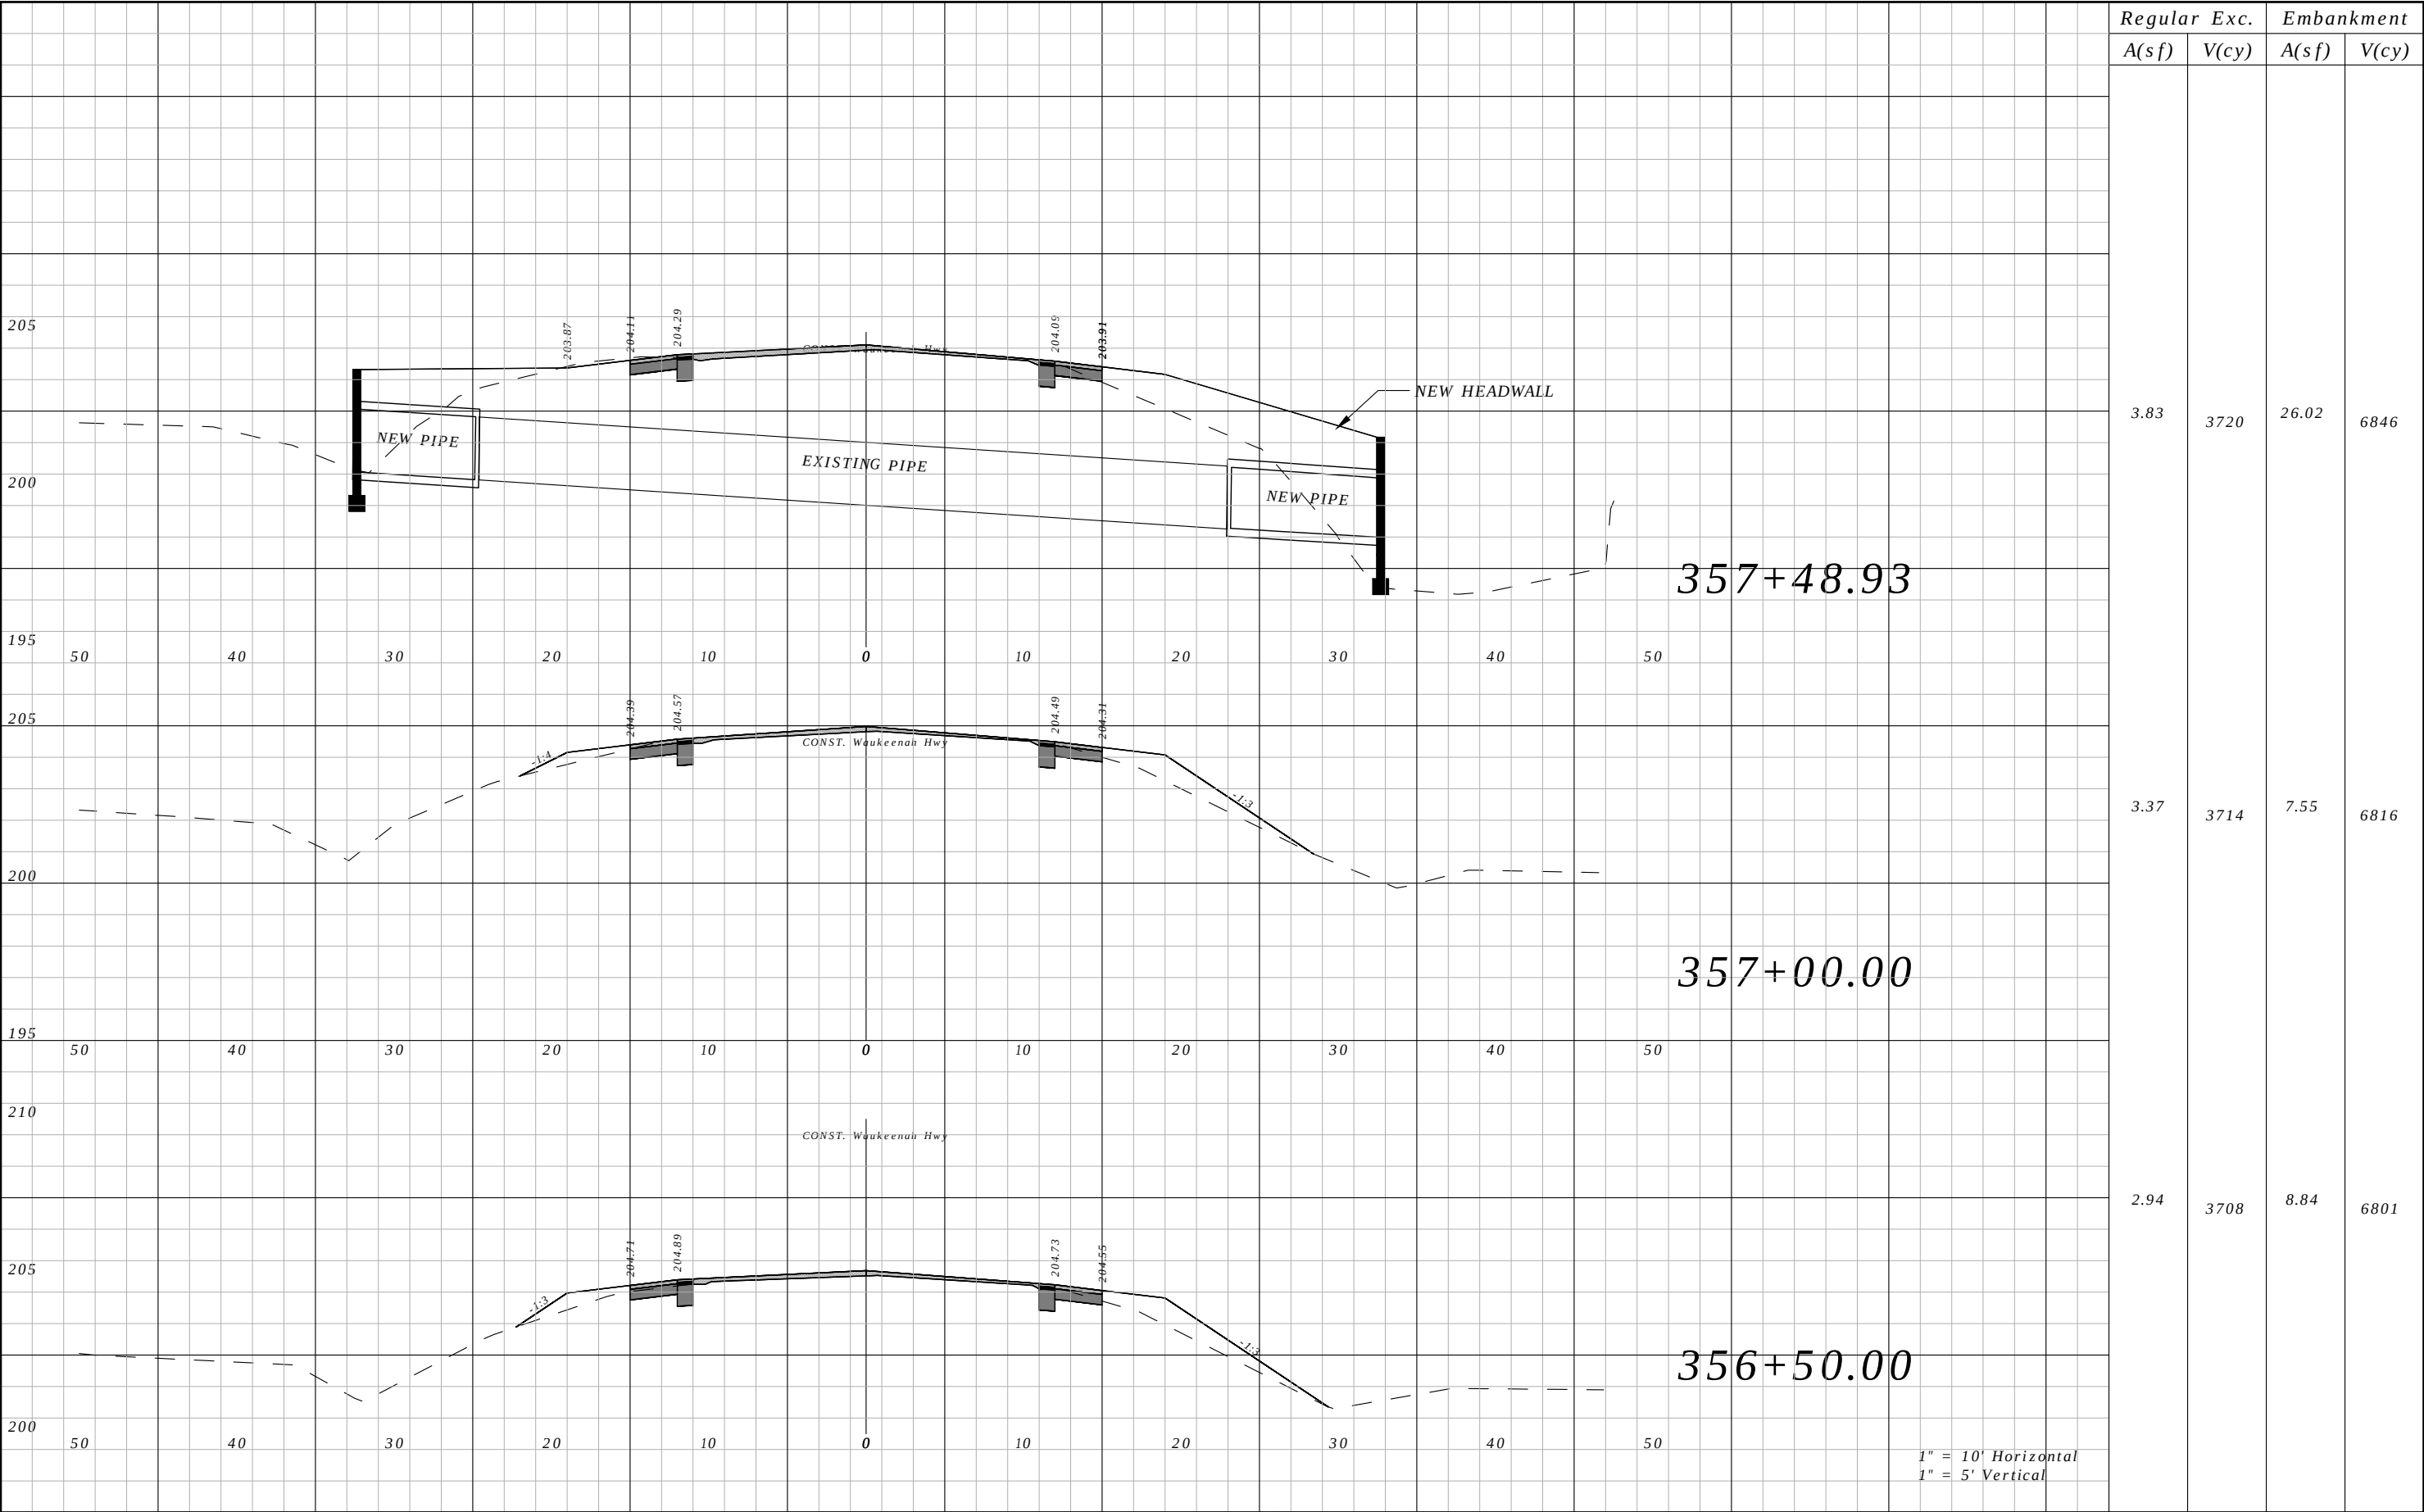


Regular	Exc.	Embankment	
		A(sf)	V(cy)
3.83	3720	26.02	6846
3.37	3714	7.55	6816
2.94	3708	8.84	6801

REVISIONS				ROBERT C. CESKA, P.E. P.E. LICENSE NUMBER 82288 DEWBERRY 101 N MONROE STREET, SUITE 710 TALLAHASSEE, FLORIDA 32301 CERTIFICATE OF AUTHORIZATION 00008794	WAUKEENAH HIGHWAY			CROSS SECTIONS	SHEET NO.
DATE	DESCRIPTION	DATE	DESCRIPTION		ROAD NO.	COUNTY	FINANCIAL PROJECT ID		
----	----				----	JEFFERSON	438366-1-54-01		192

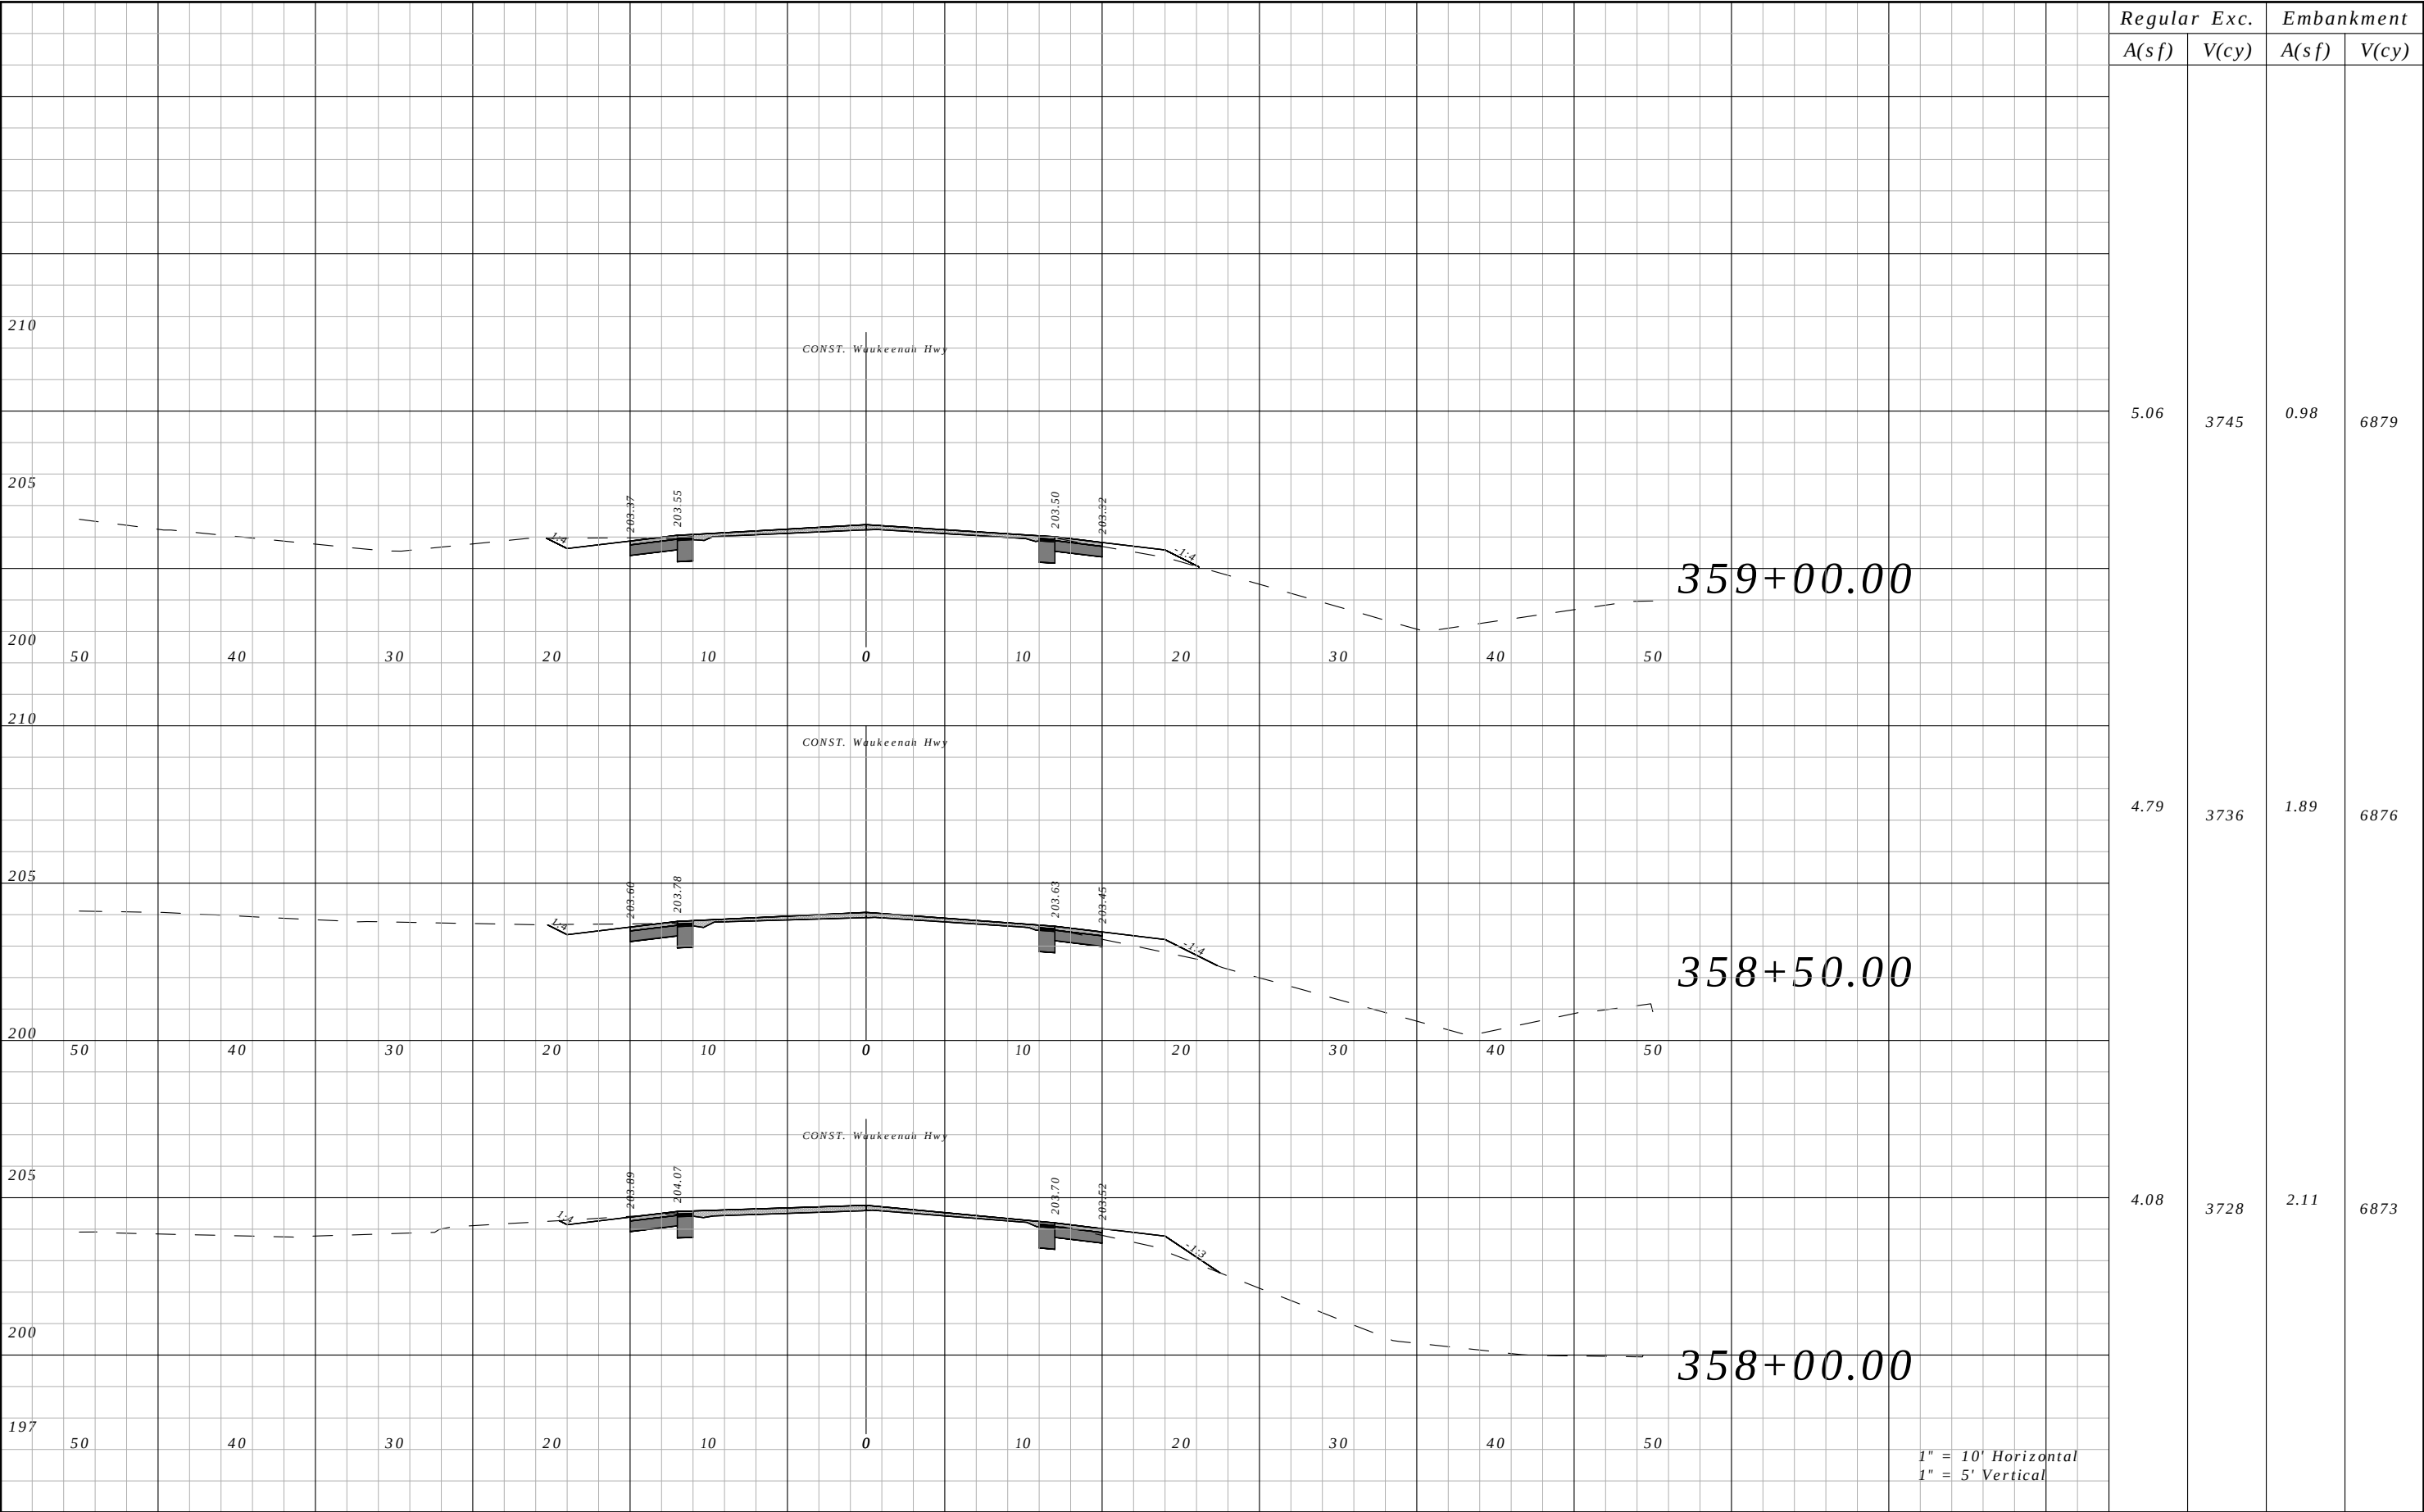


Regular A(sf)	Exc. V(cy)	Embankment	
		A(sf)	V(cy)
5.06	3745	0.98	6879
4.79	3736	1.89	6876
4.08	3728	2.11	6873

REVISIONS				ROBERT C. CESKA, P.E. P.E. LICENSE NUMBER 82288 DEWBERRY 101 N MONROE STREET, SUITE 710 TALLAHASSEE, FLORIDA 32301 CERTIFICATE OF AUTHORIZATION 00008794	WAUKEENAH HIGHWAY			CROSS SECTIONS	SHEET NO.
DATE	DESCRIPTION	DATE	DESCRIPTION		ROAD NO.	COUNTY	FINANCIAL PROJECT ID		
----	----				----	JEFFERSON	438366-1-54-01		193

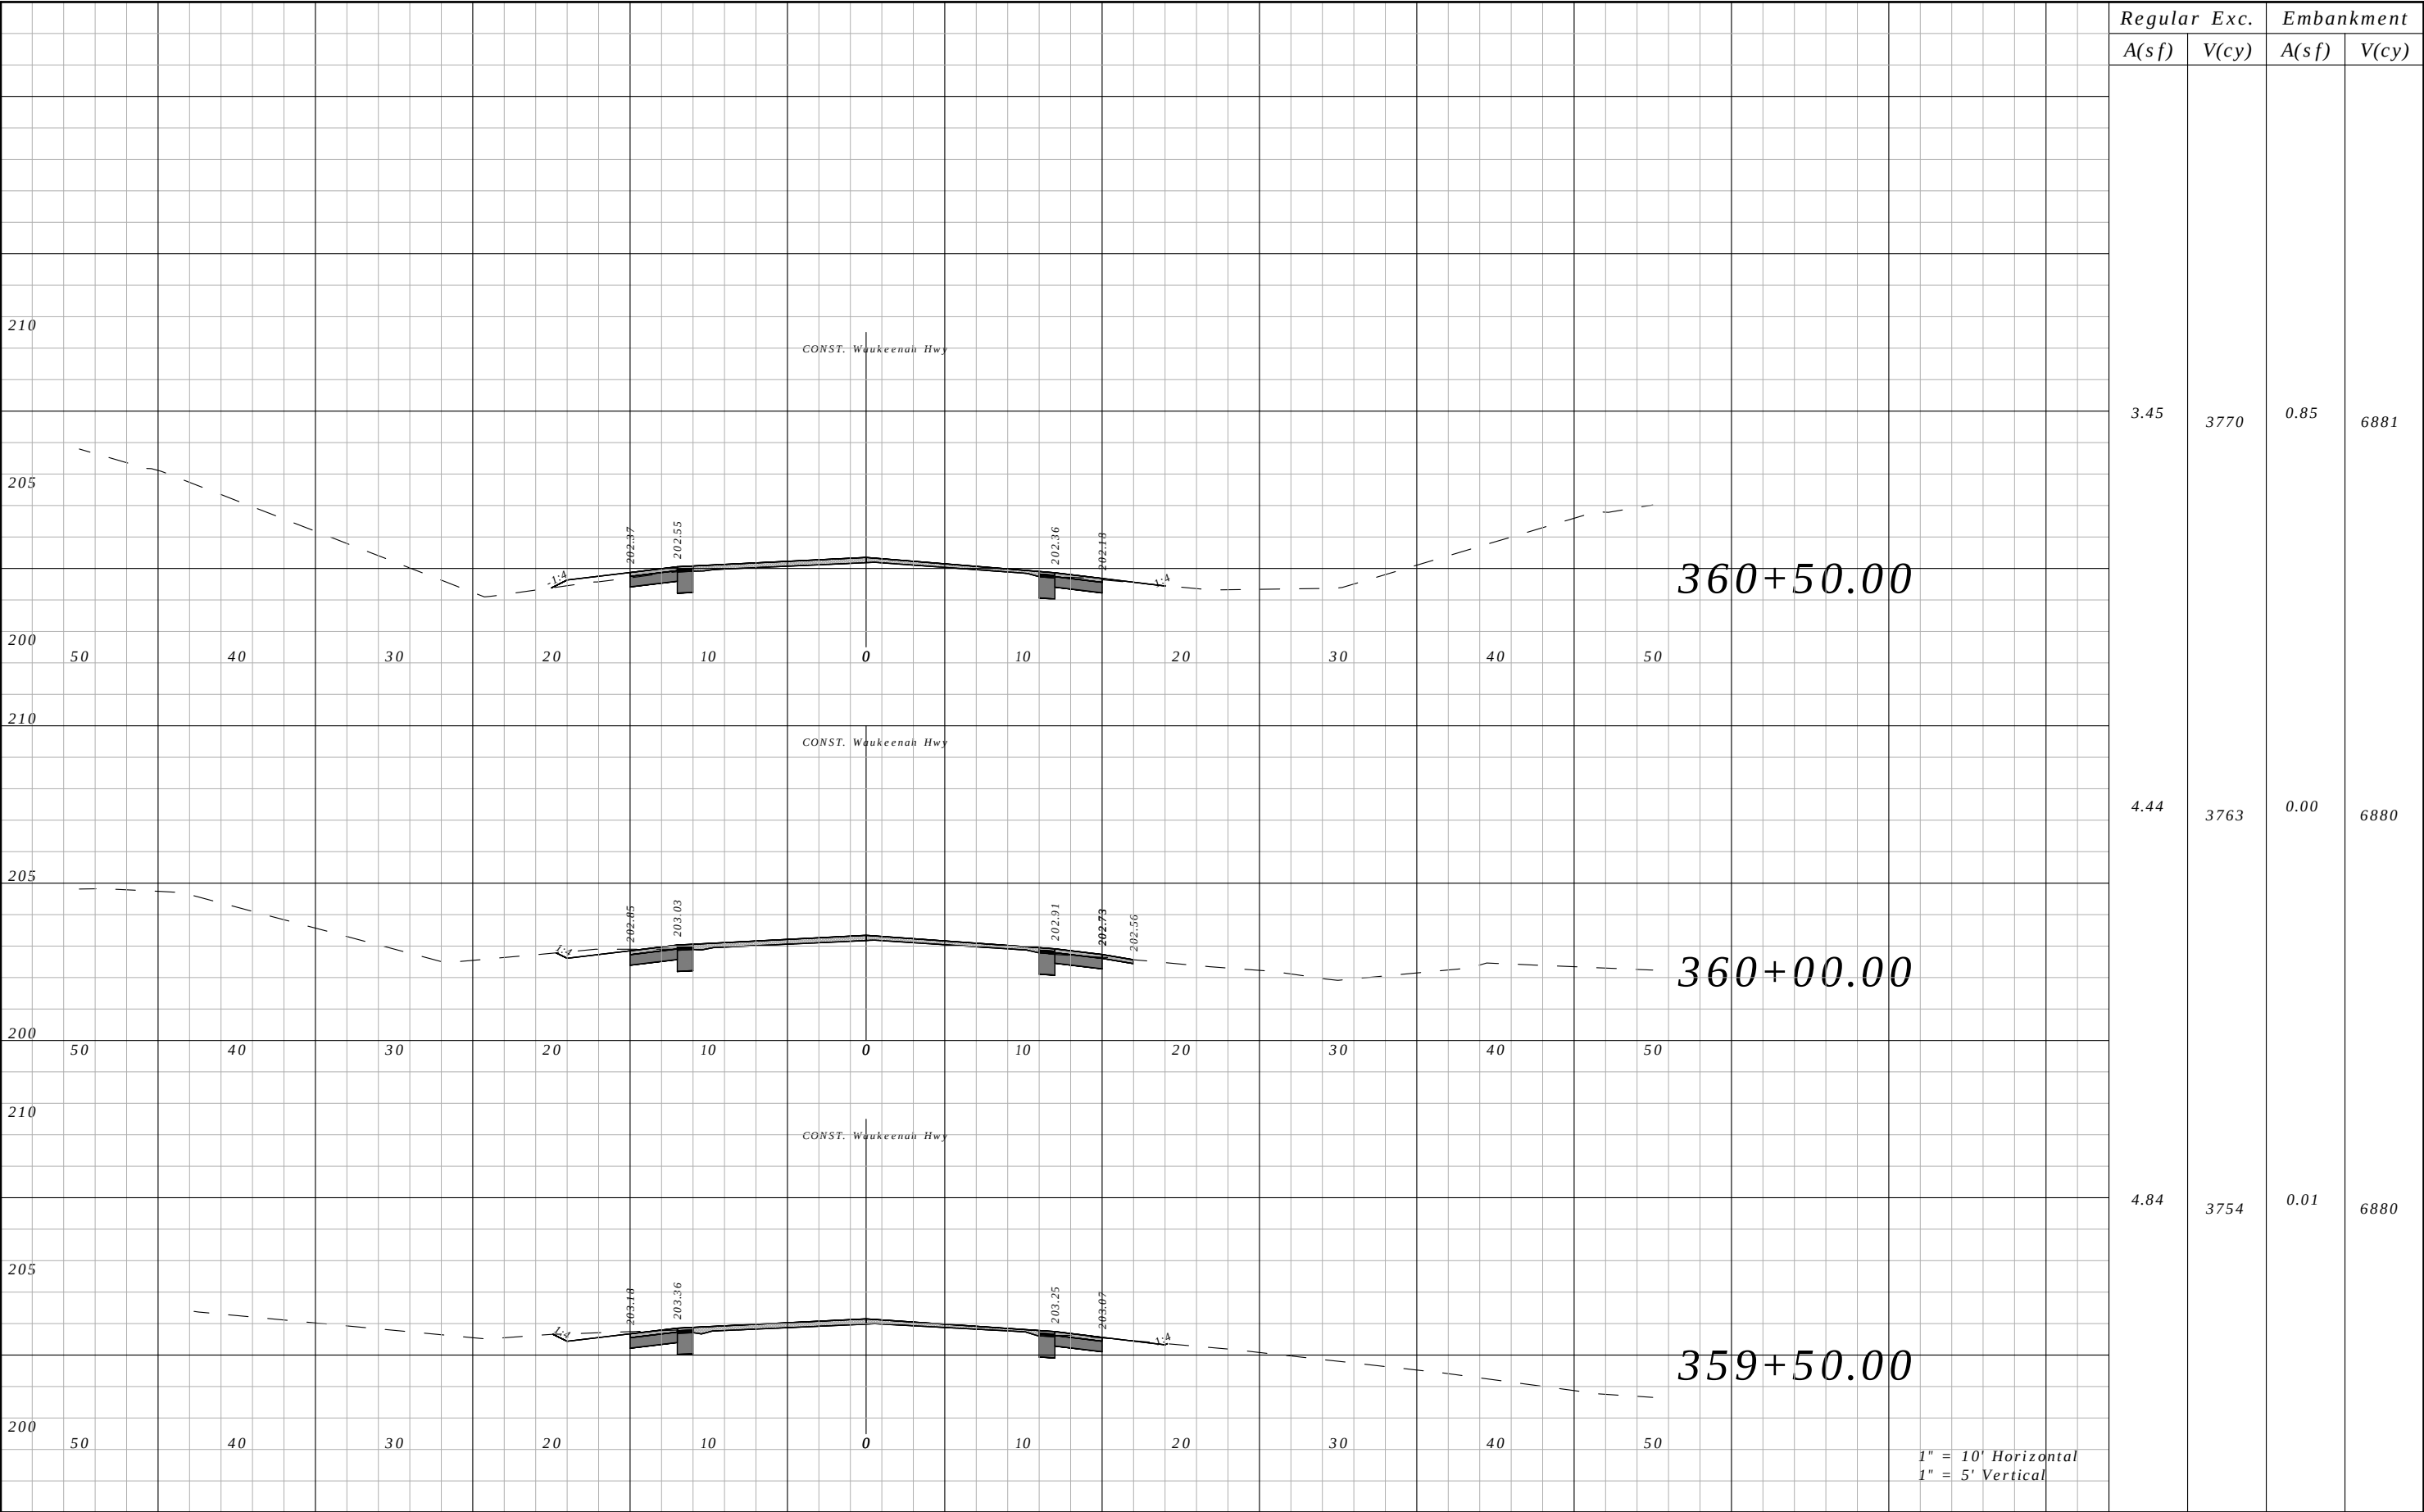


Regular A(sf)	Exc. V(cy)	Embankment	
		A(sf)	V(cy)
3.45	3770	0.85	6881
4.44	3763	0.00	6880
4.84	3754	0.01	6880

REVISIONS				ROBERT C. CESKA, P.E. P.E. LICENSE NUMBER 82288 DEWBERRY 101 N MONROE STREET, SUITE 710 TALLAHASSEE, FLORIDA 32301 CERTIFICATE OF AUTHORIZATION 00008794	WAUKEENAH HIGHWAY			CROSS SECTIONS	SHEET NO.
DATE	DESCRIPTION		DATE		ROAD NO.	COUNTY	FINANCIAL PROJECT ID		
----	----				----	JEFFERSON	438366-1-54-01		194

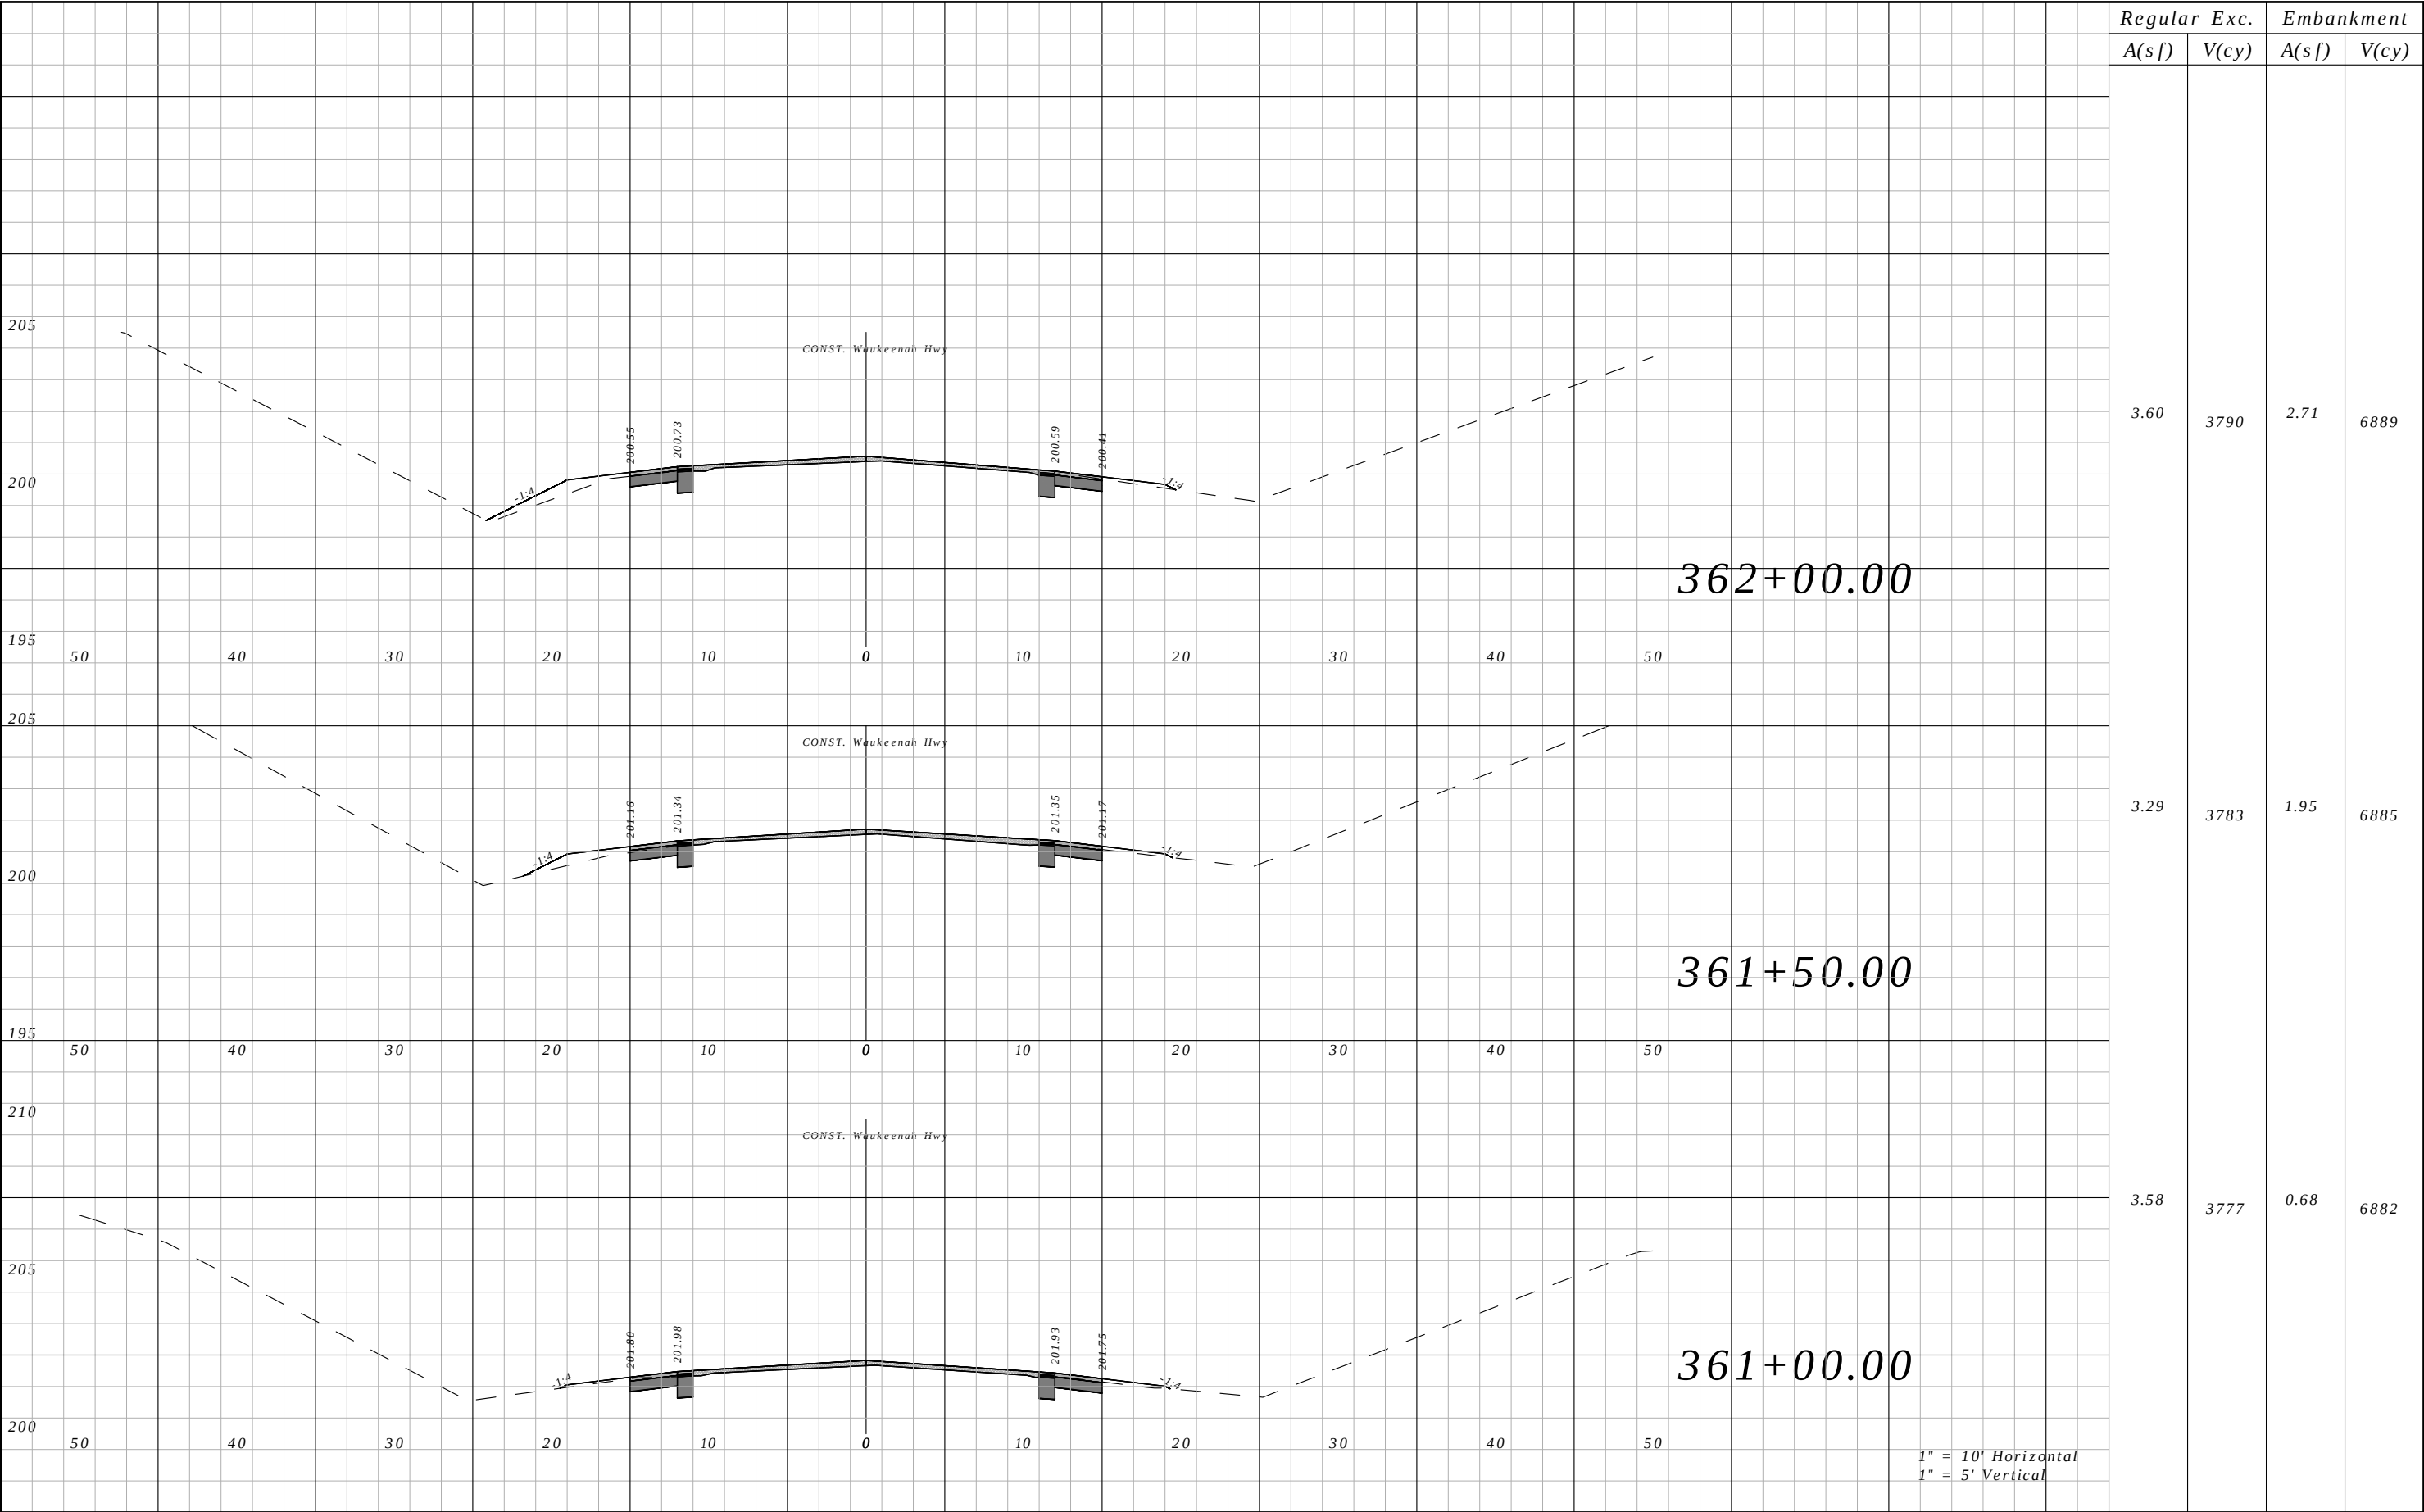


Regular	Exc.	Embankment	
		A(sf)	V(cy)
3.60	3790	2.71	6889
3.29	3783	1.95	6885
3.58	3777	0.68	6882

REVISIONS				ROBERT C. CESKA, P.E. P.E. LICENSE NUMBER 82288 DEWBERRY 101 N MONROE STREET, SUITE 710 TALLAHASSEE, FLORIDA 32301 CERTIFICATE OF AUTHORIZATION 00008794	WAUKEENAH HIGHWAY			CROSS SECTIONS	SHEET NO.
DATE	DESCRIPTION		DATE		ROAD NO.	COUNTY	FINANCIAL PROJECT ID		
----	----				----	JEFFERSON	438366-1-54-01		195

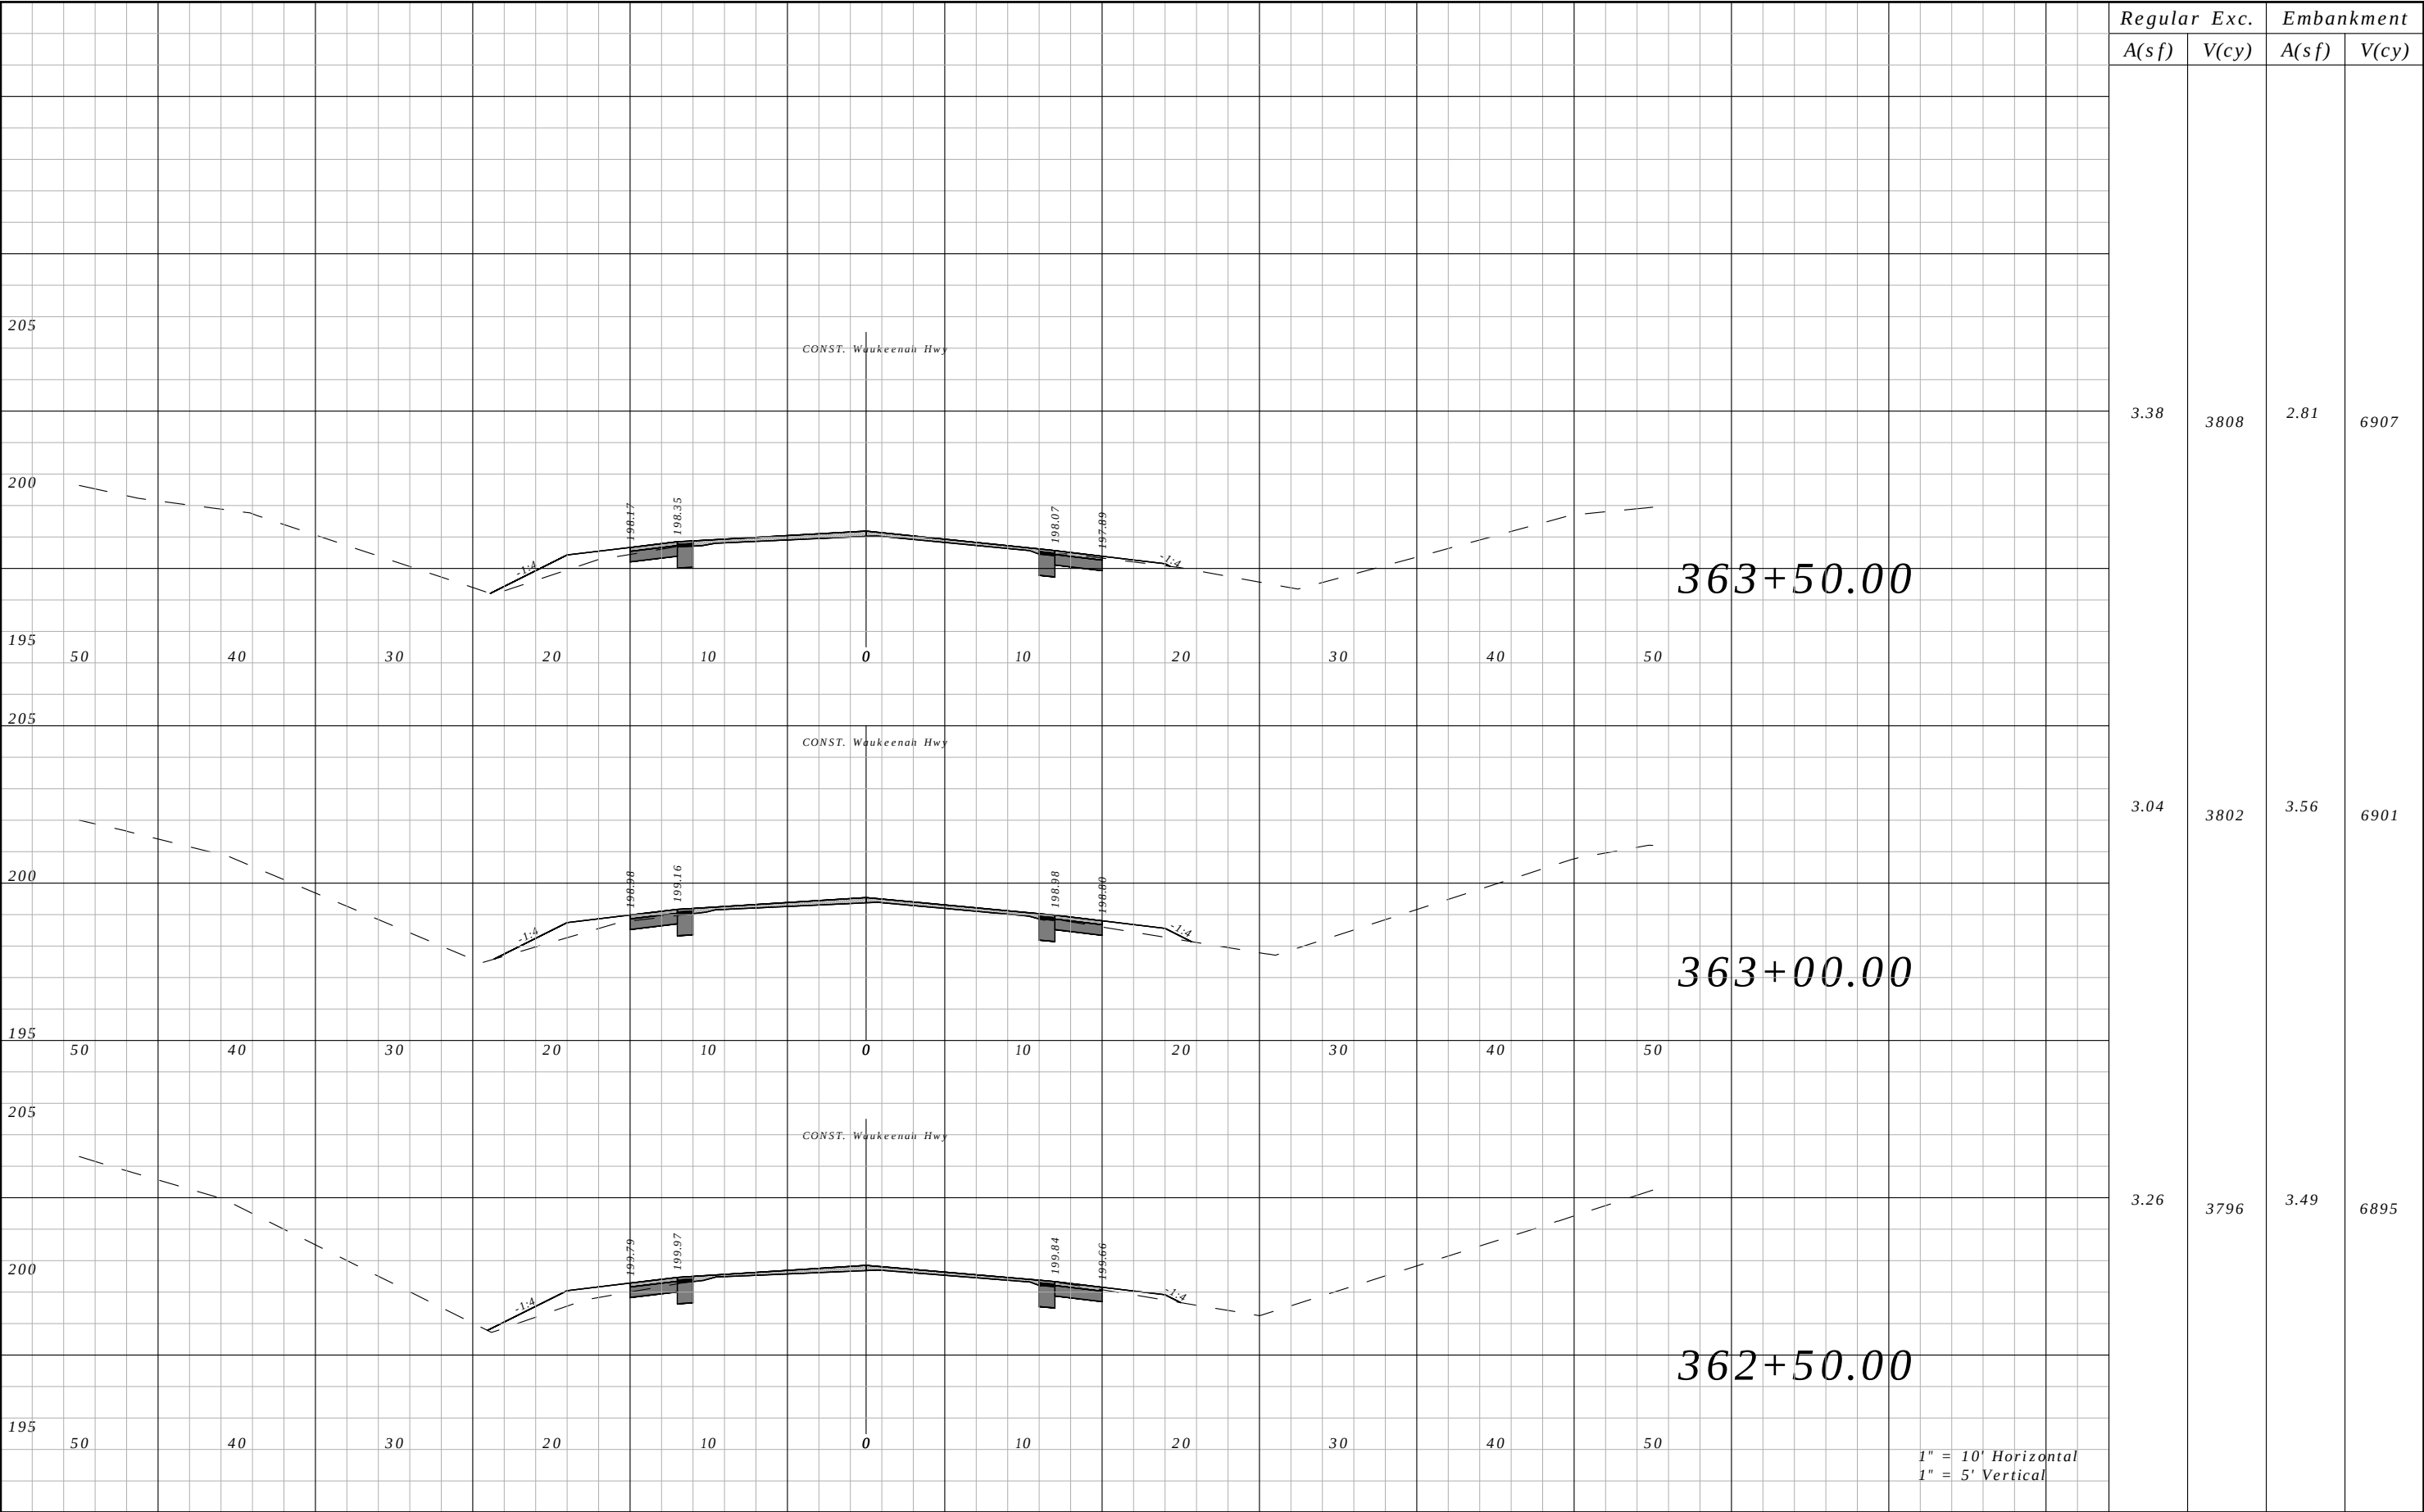


Regular	Exc.	Embankment	
		A(sf)	V(cy)
3.38	3808	2.81	6907
3.04	3802	3.56	6901
3.26	3796	3.49	6895

REVISIONS				ROBERT C. CESKA, P.E. P.E. LICENSE NUMBER 82288 DEWBERRY 101 N MONROE STREET, SUITE 710 TALLAHASSEE, FLORIDA 32301 CERTIFICATE OF AUTHORIZATION 00008794	WAUKEENAH HIGHWAY			CROSS SECTIONS	SHEET NO.
DATE	DESCRIPTION		DATE		ROAD NO.	COUNTY	FINANCIAL PROJECT ID		
----	----				----	JEFFERSON	438366-1-54-01		196

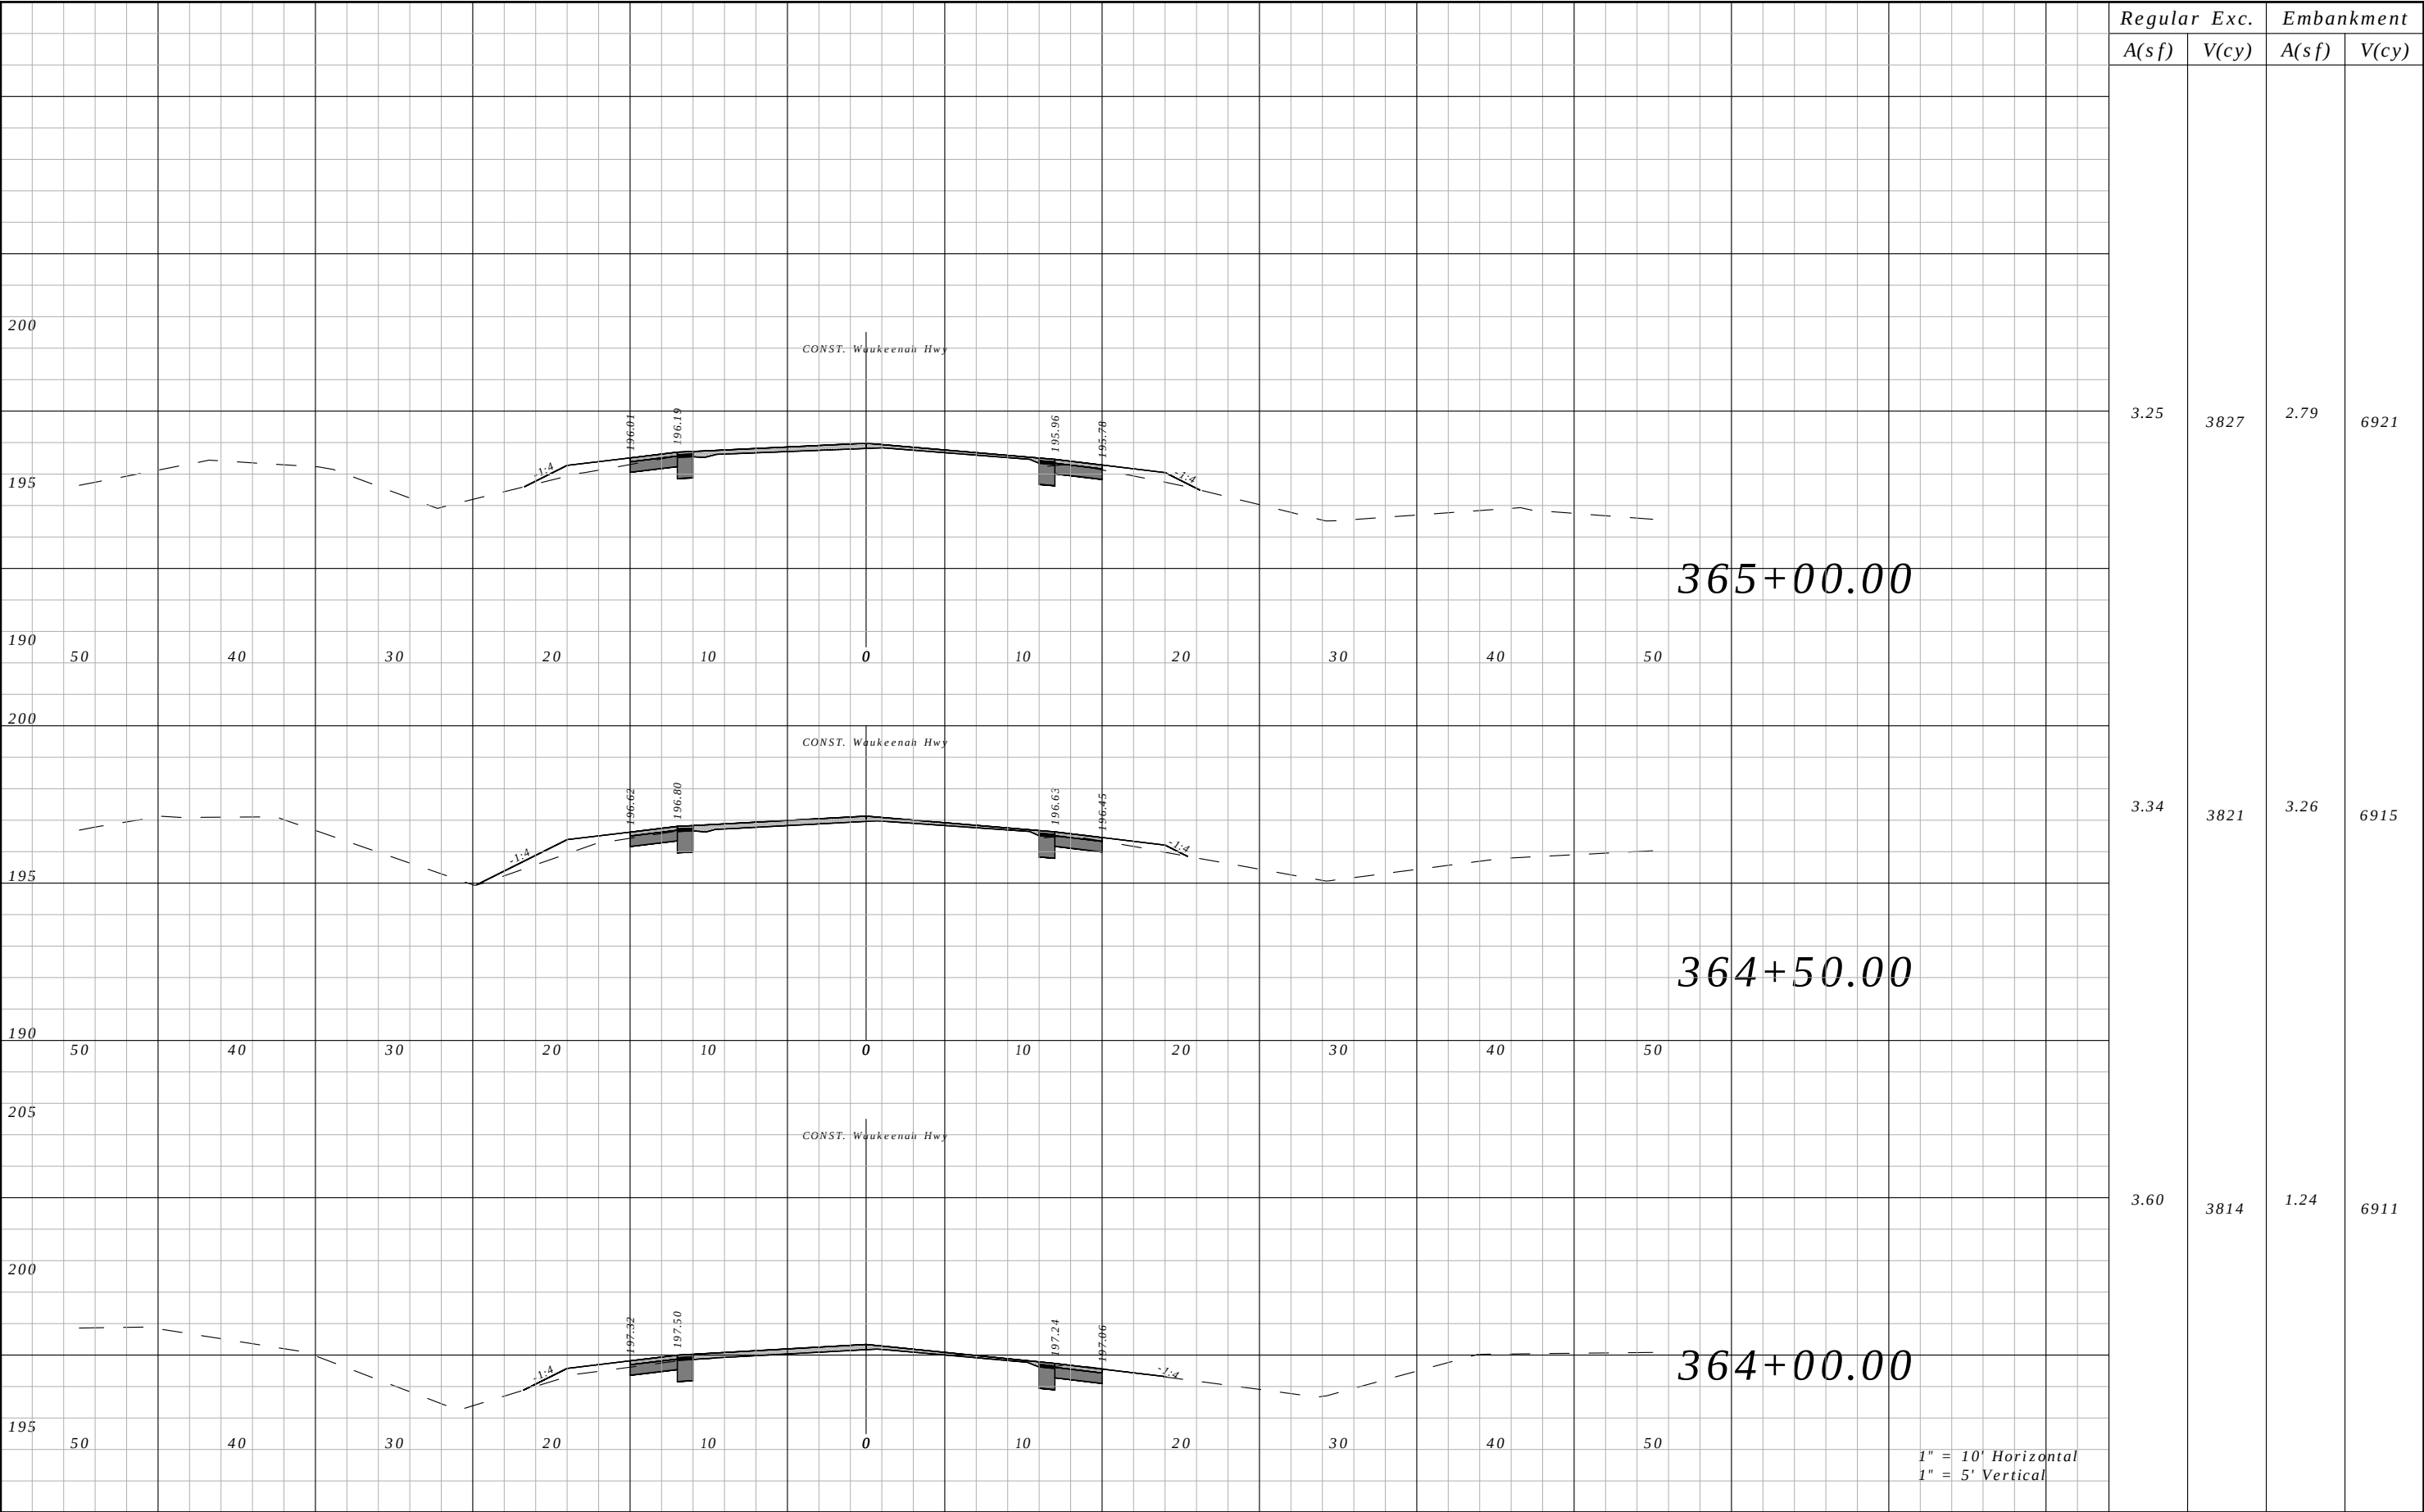


Regular	Exc.	Embankment	
		A(sf)	V(cy)
3.25	3827	2.79	6921
3.34	3821	3.26	6915
3.60	3814	1.24	6911

REVISIONS				ROBERT C. CESKA, P.E. P.E. LICENSE NUMBER 82288 DEWBERRY 101 N MONROE STREET, SUITE 710 TALLAHASSEE, FLORIDA 32301 CERTIFICATE OF AUTHORIZATION 00008794	WAUKEENAH HIGHWAY			CROSS SECTIONS	SHEET NO.
DATE	DESCRIPTION		DATE		ROAD NO.	COUNTY	FINANCIAL PROJECT ID		
----	----				----	JEFFERSON	438366-1-54-01		197

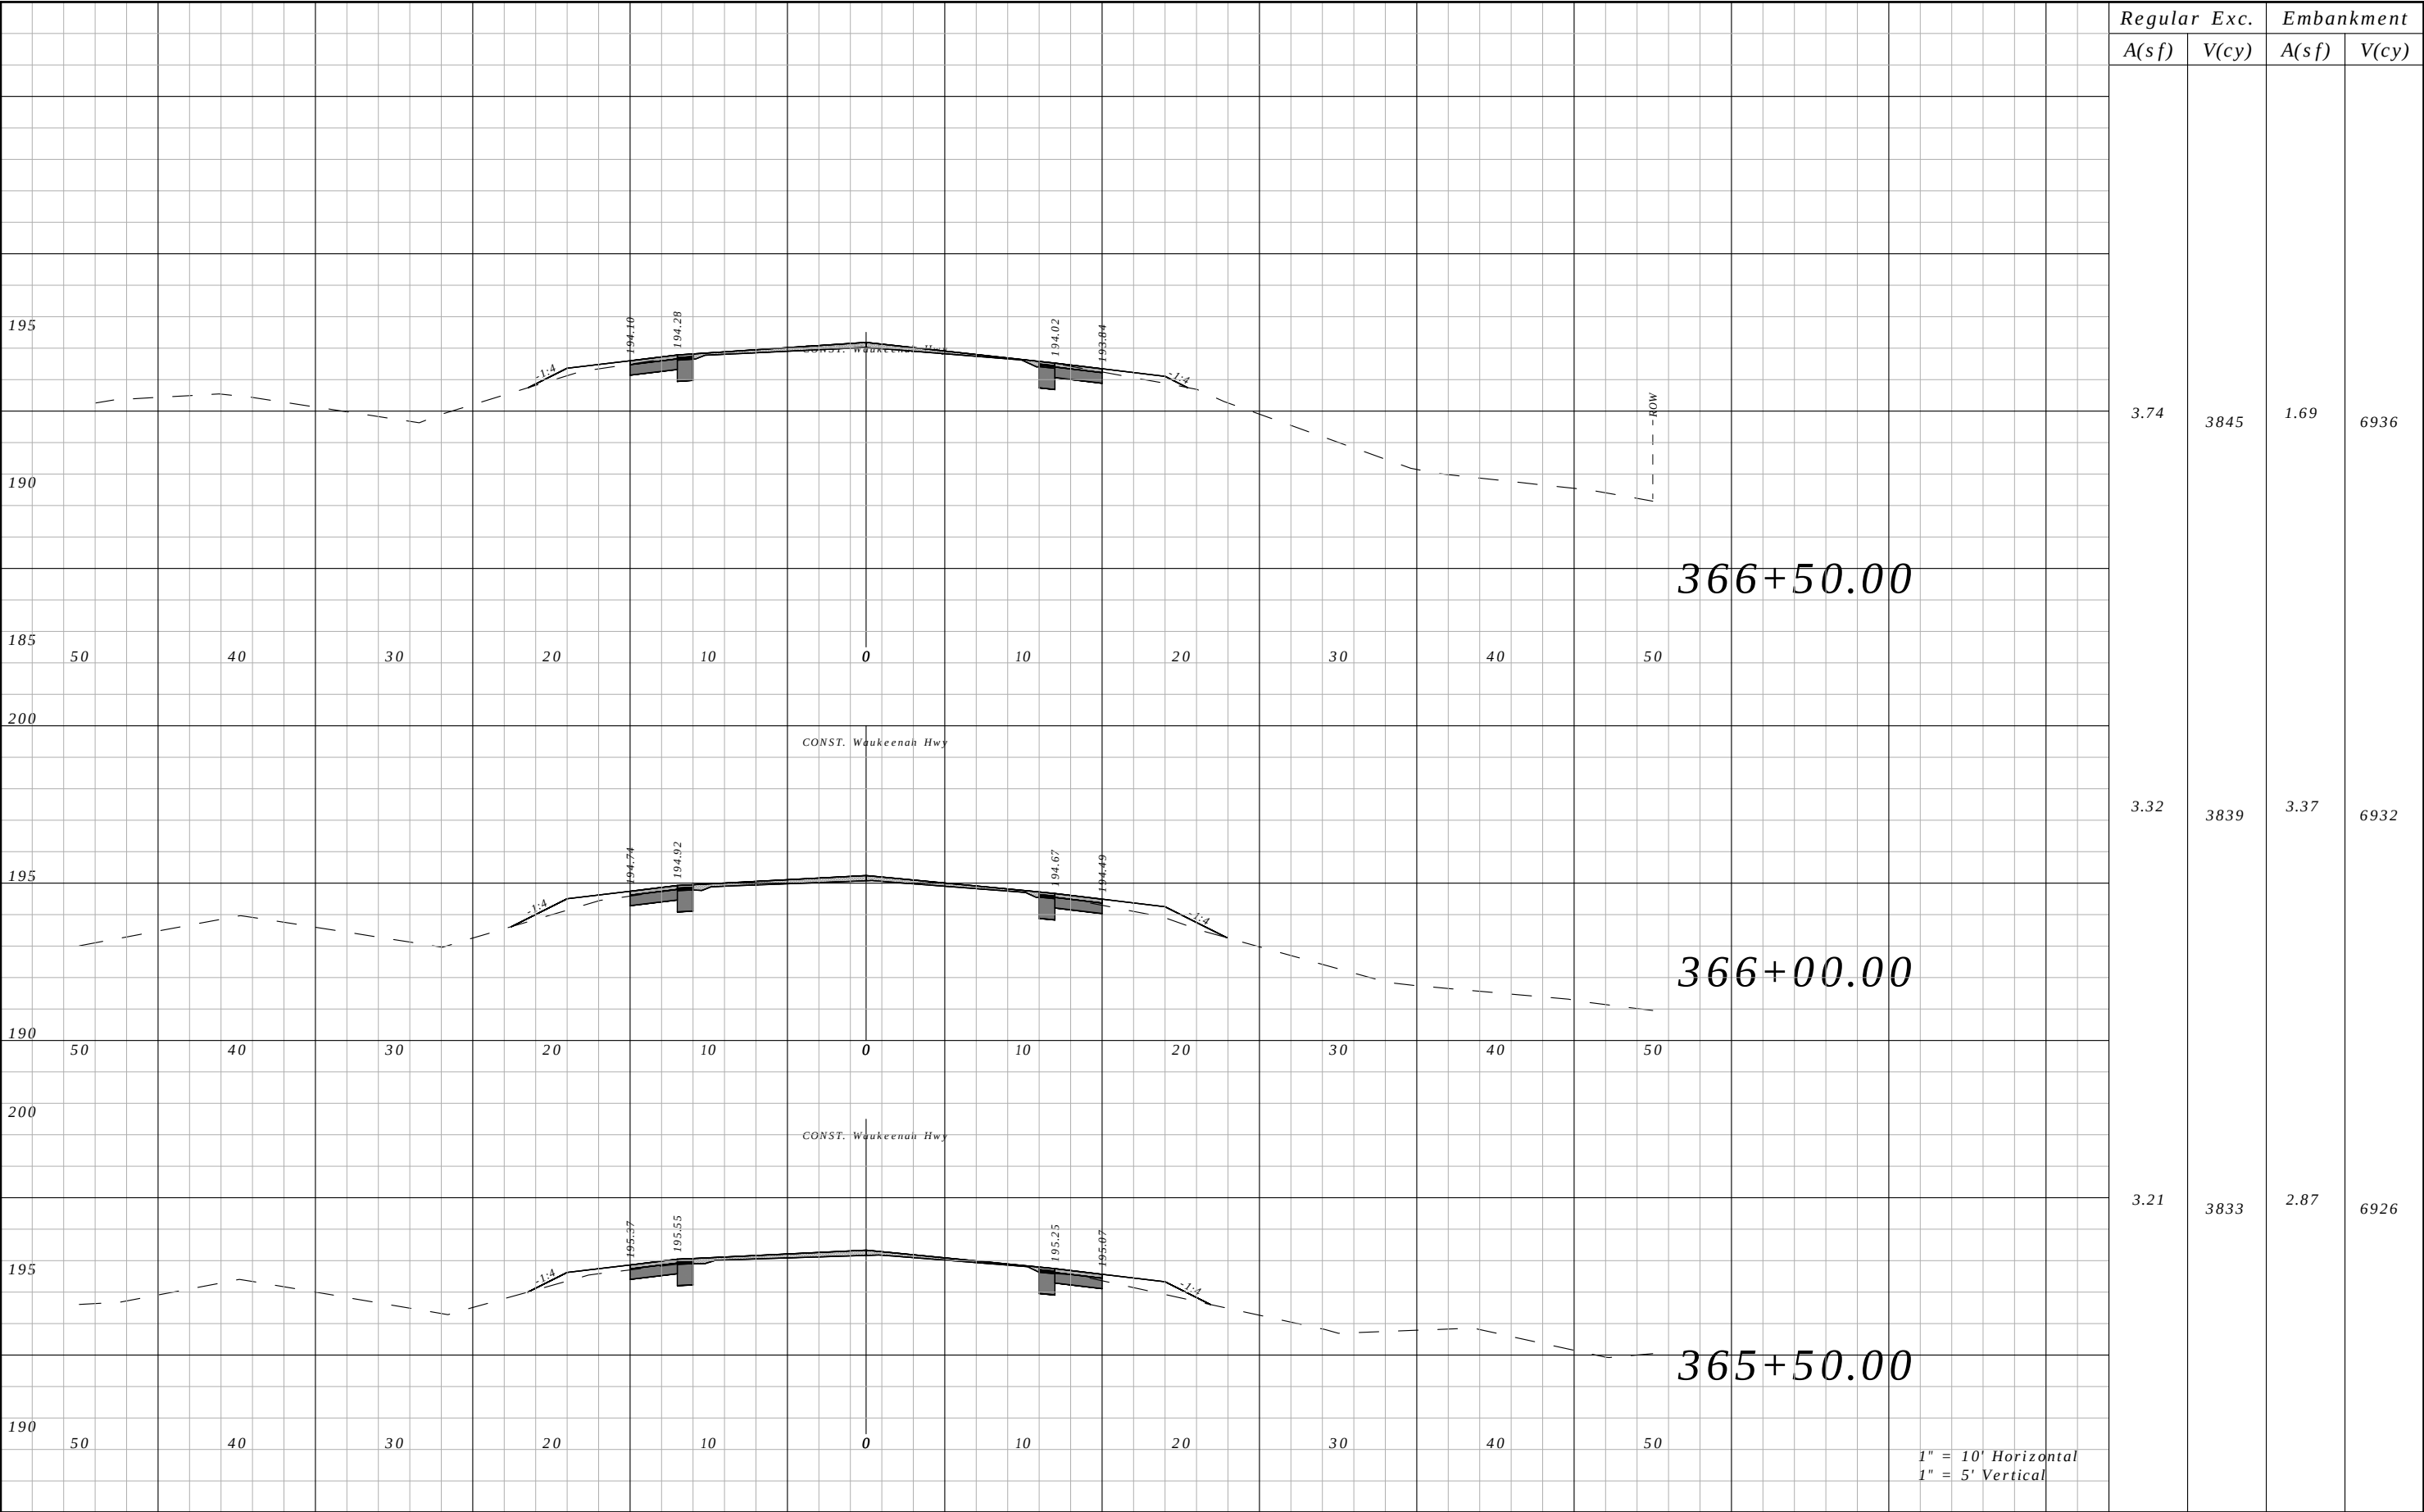


Regular	Exc.	Embankment	
		A(sf)	V(cy)
3.74	3845	1.69	6936
3.32	3839	3.37	6932
3.21	3833	2.87	6926

REVISIONS				ROBERT C. CESKA, P.E. P.E. LICENSE NUMBER 82288 DEWBERRY 101 N MONROE STREET, SUITE 710 TALLAHASSEE, FLORIDA 32301 CERTIFICATE OF AUTHORIZATION 00008794	WAUKEENAH HIGHWAY			CROSS SECTIONS	SHEET NO.
DATE	DESCRIPTION		DATE		ROAD NO.	COUNTY	FINANCIAL PROJECT ID		
----	----				----	JEFFERSON	438366-1-54-01		198

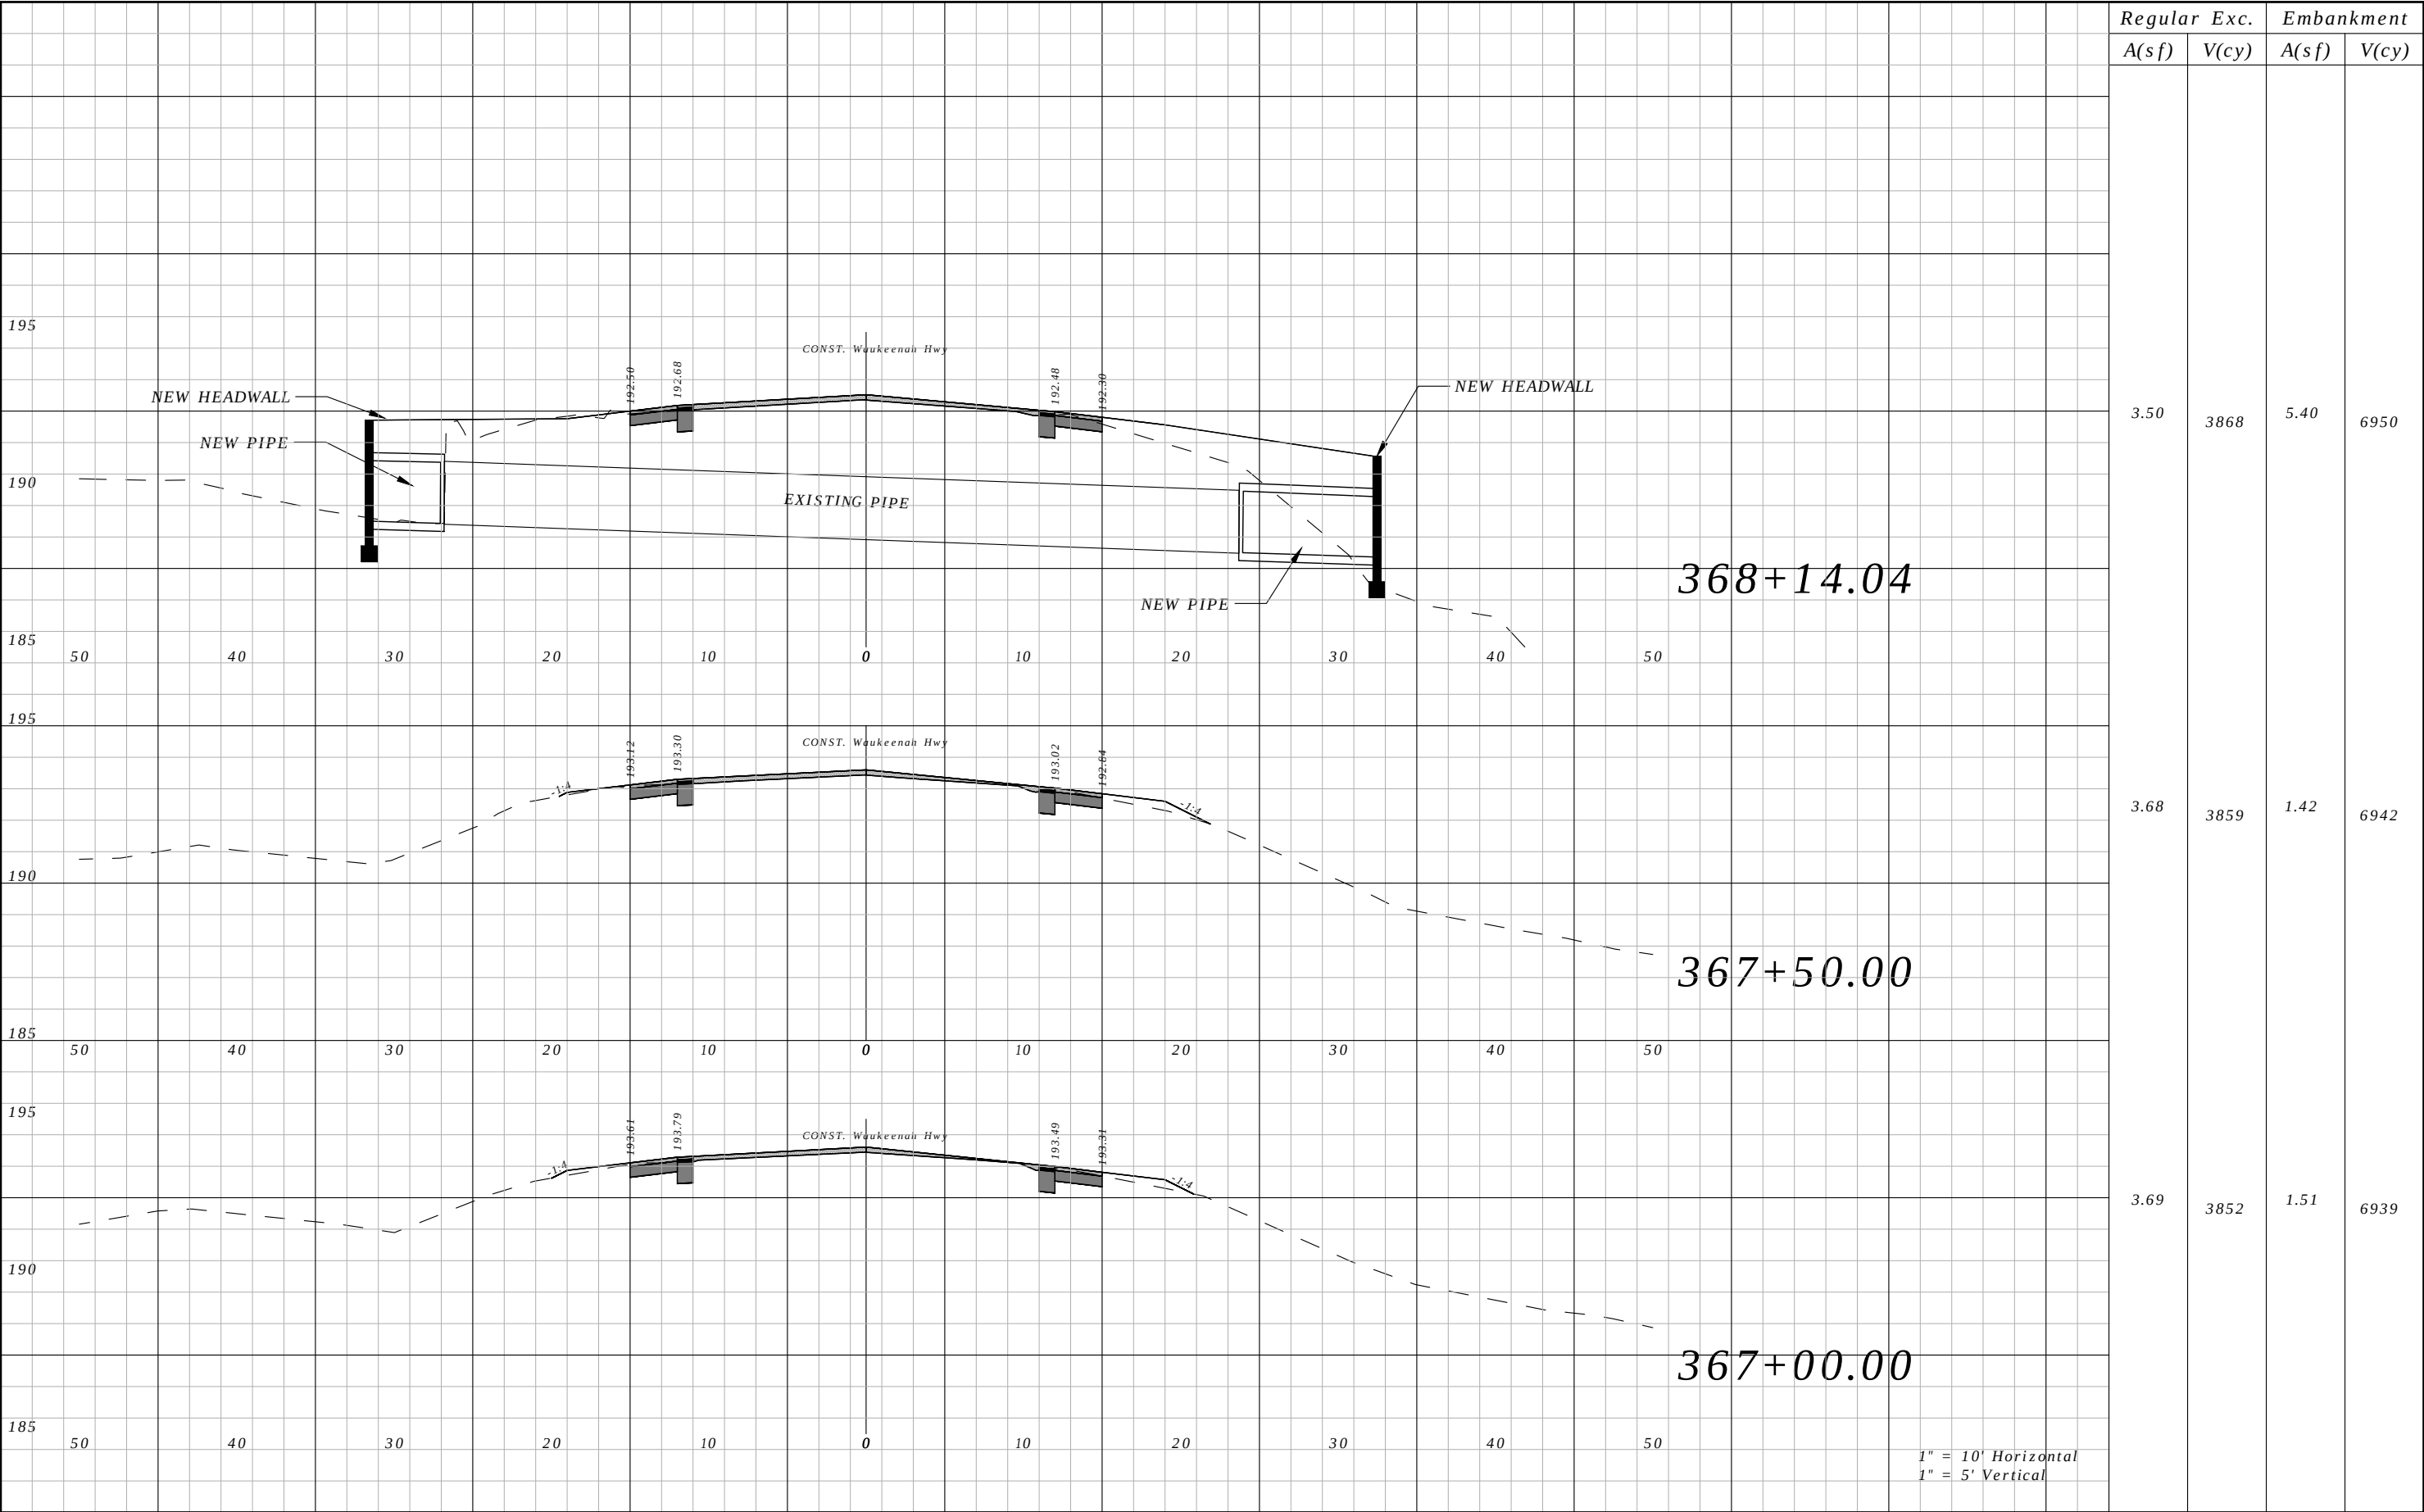


Regular A(sf)	Exc. V(cy)	Embankment	
		A(sf)	V(cy)
3.50	3868	5.40	6950
3.68	3859	1.42	6942
3.69	3852	1.51	6939

REVISIONS				ROBERT C. CESKA, P.E. P.E. LICENSE NUMBER 82288 DEWBERRY 101 N MONROE STREET, SUITE 710 TALLAHASSEE, FLORIDA 32301 CERTIFICATE OF AUTHORIZATION 00008794	WAUKEENAH HIGHWAY			CROSS SECTIONS	SHEET NO.
DATE	DESCRIPTION	DATE	DESCRIPTION		ROAD NO.	COUNTY	FINANCIAL PROJECT ID		
----	----				----	JEFFERSON	438366-1-54-01		199

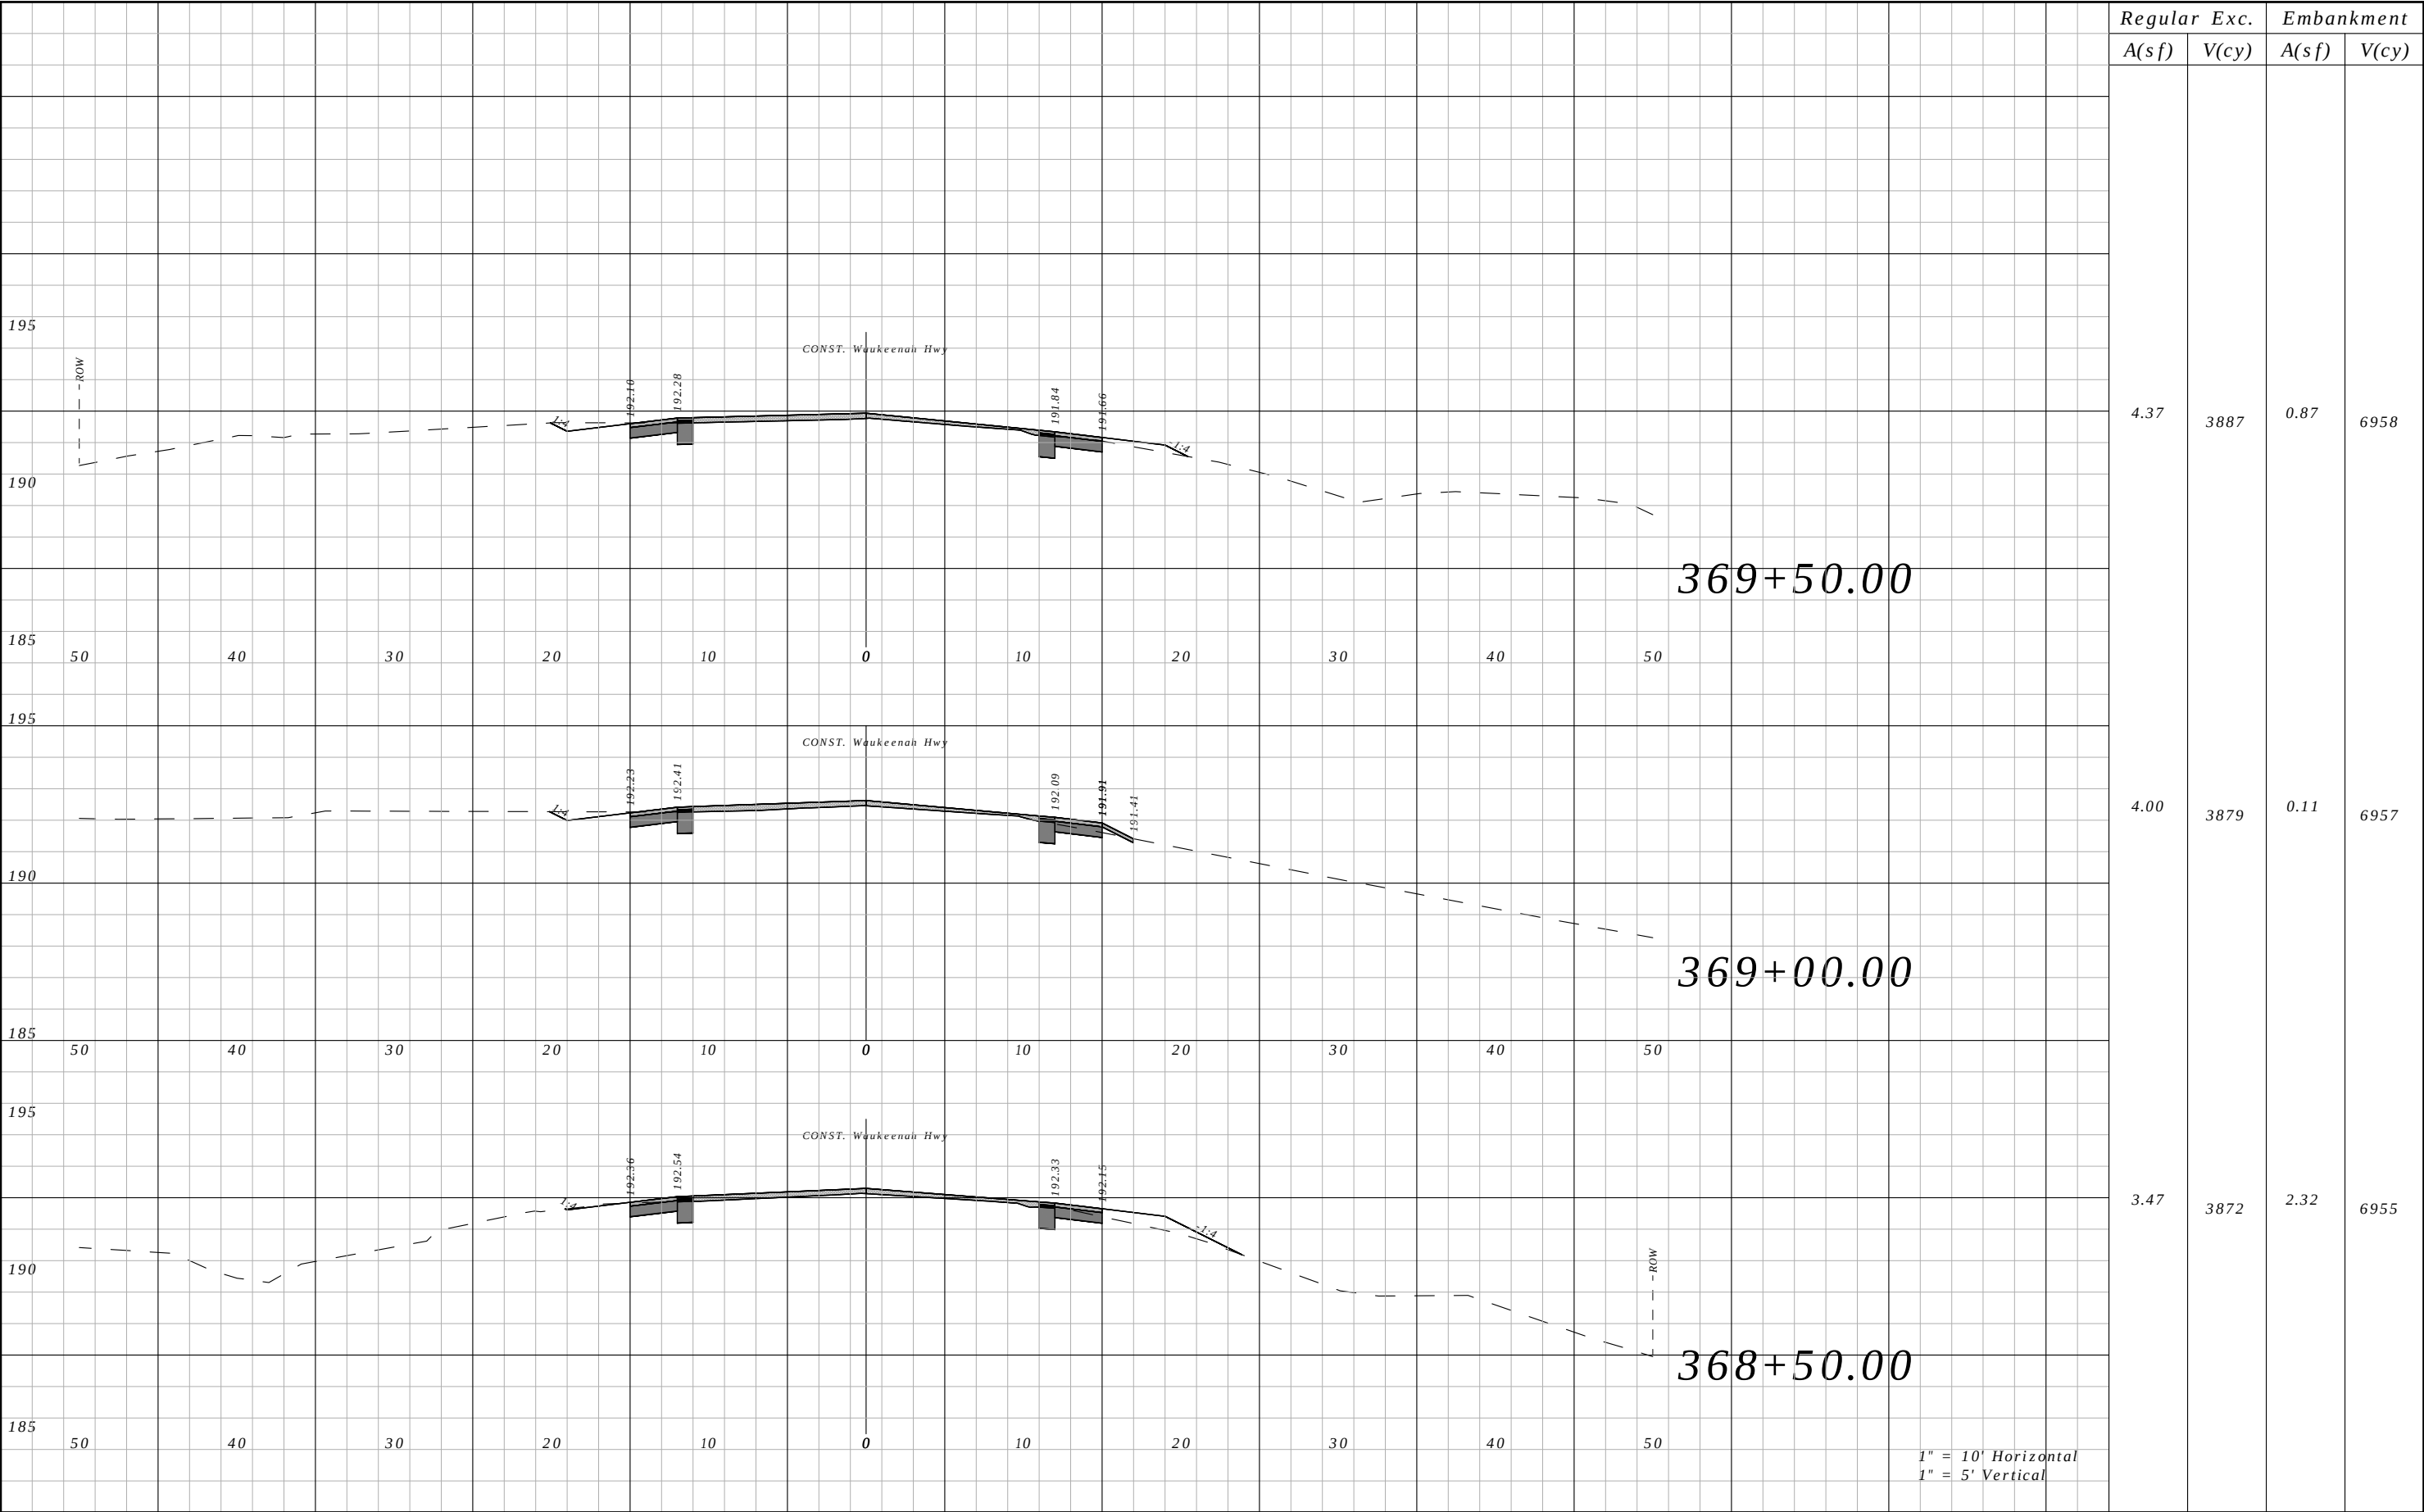


Regular A(sf)	Exc. V(cy)	Embankment	
		A(sf)	V(cy)
4.37	3887	0.87	6958
4.00	3879	0.11	6957
3.47	3872	2.32	6955

REVISIONS				ROBERT C. CESKA, P.E. P.E. LICENSE NUMBER 82288 DEWBERRY 101 N MONROE STREET, SUITE 710 TALLAHASSEE, FLORIDA 32301 CERTIFICATE OF AUTHORIZATION 00008794	WAUKEENAH HIGHWAY			CROSS SECTIONS	SHEET NO.
DATE	DESCRIPTION	DATE	DESCRIPTION		ROAD NO.	COUNTY	FINANCIAL PROJECT ID		
----	----				----	JEFFERSON	438366-1-54-01		200

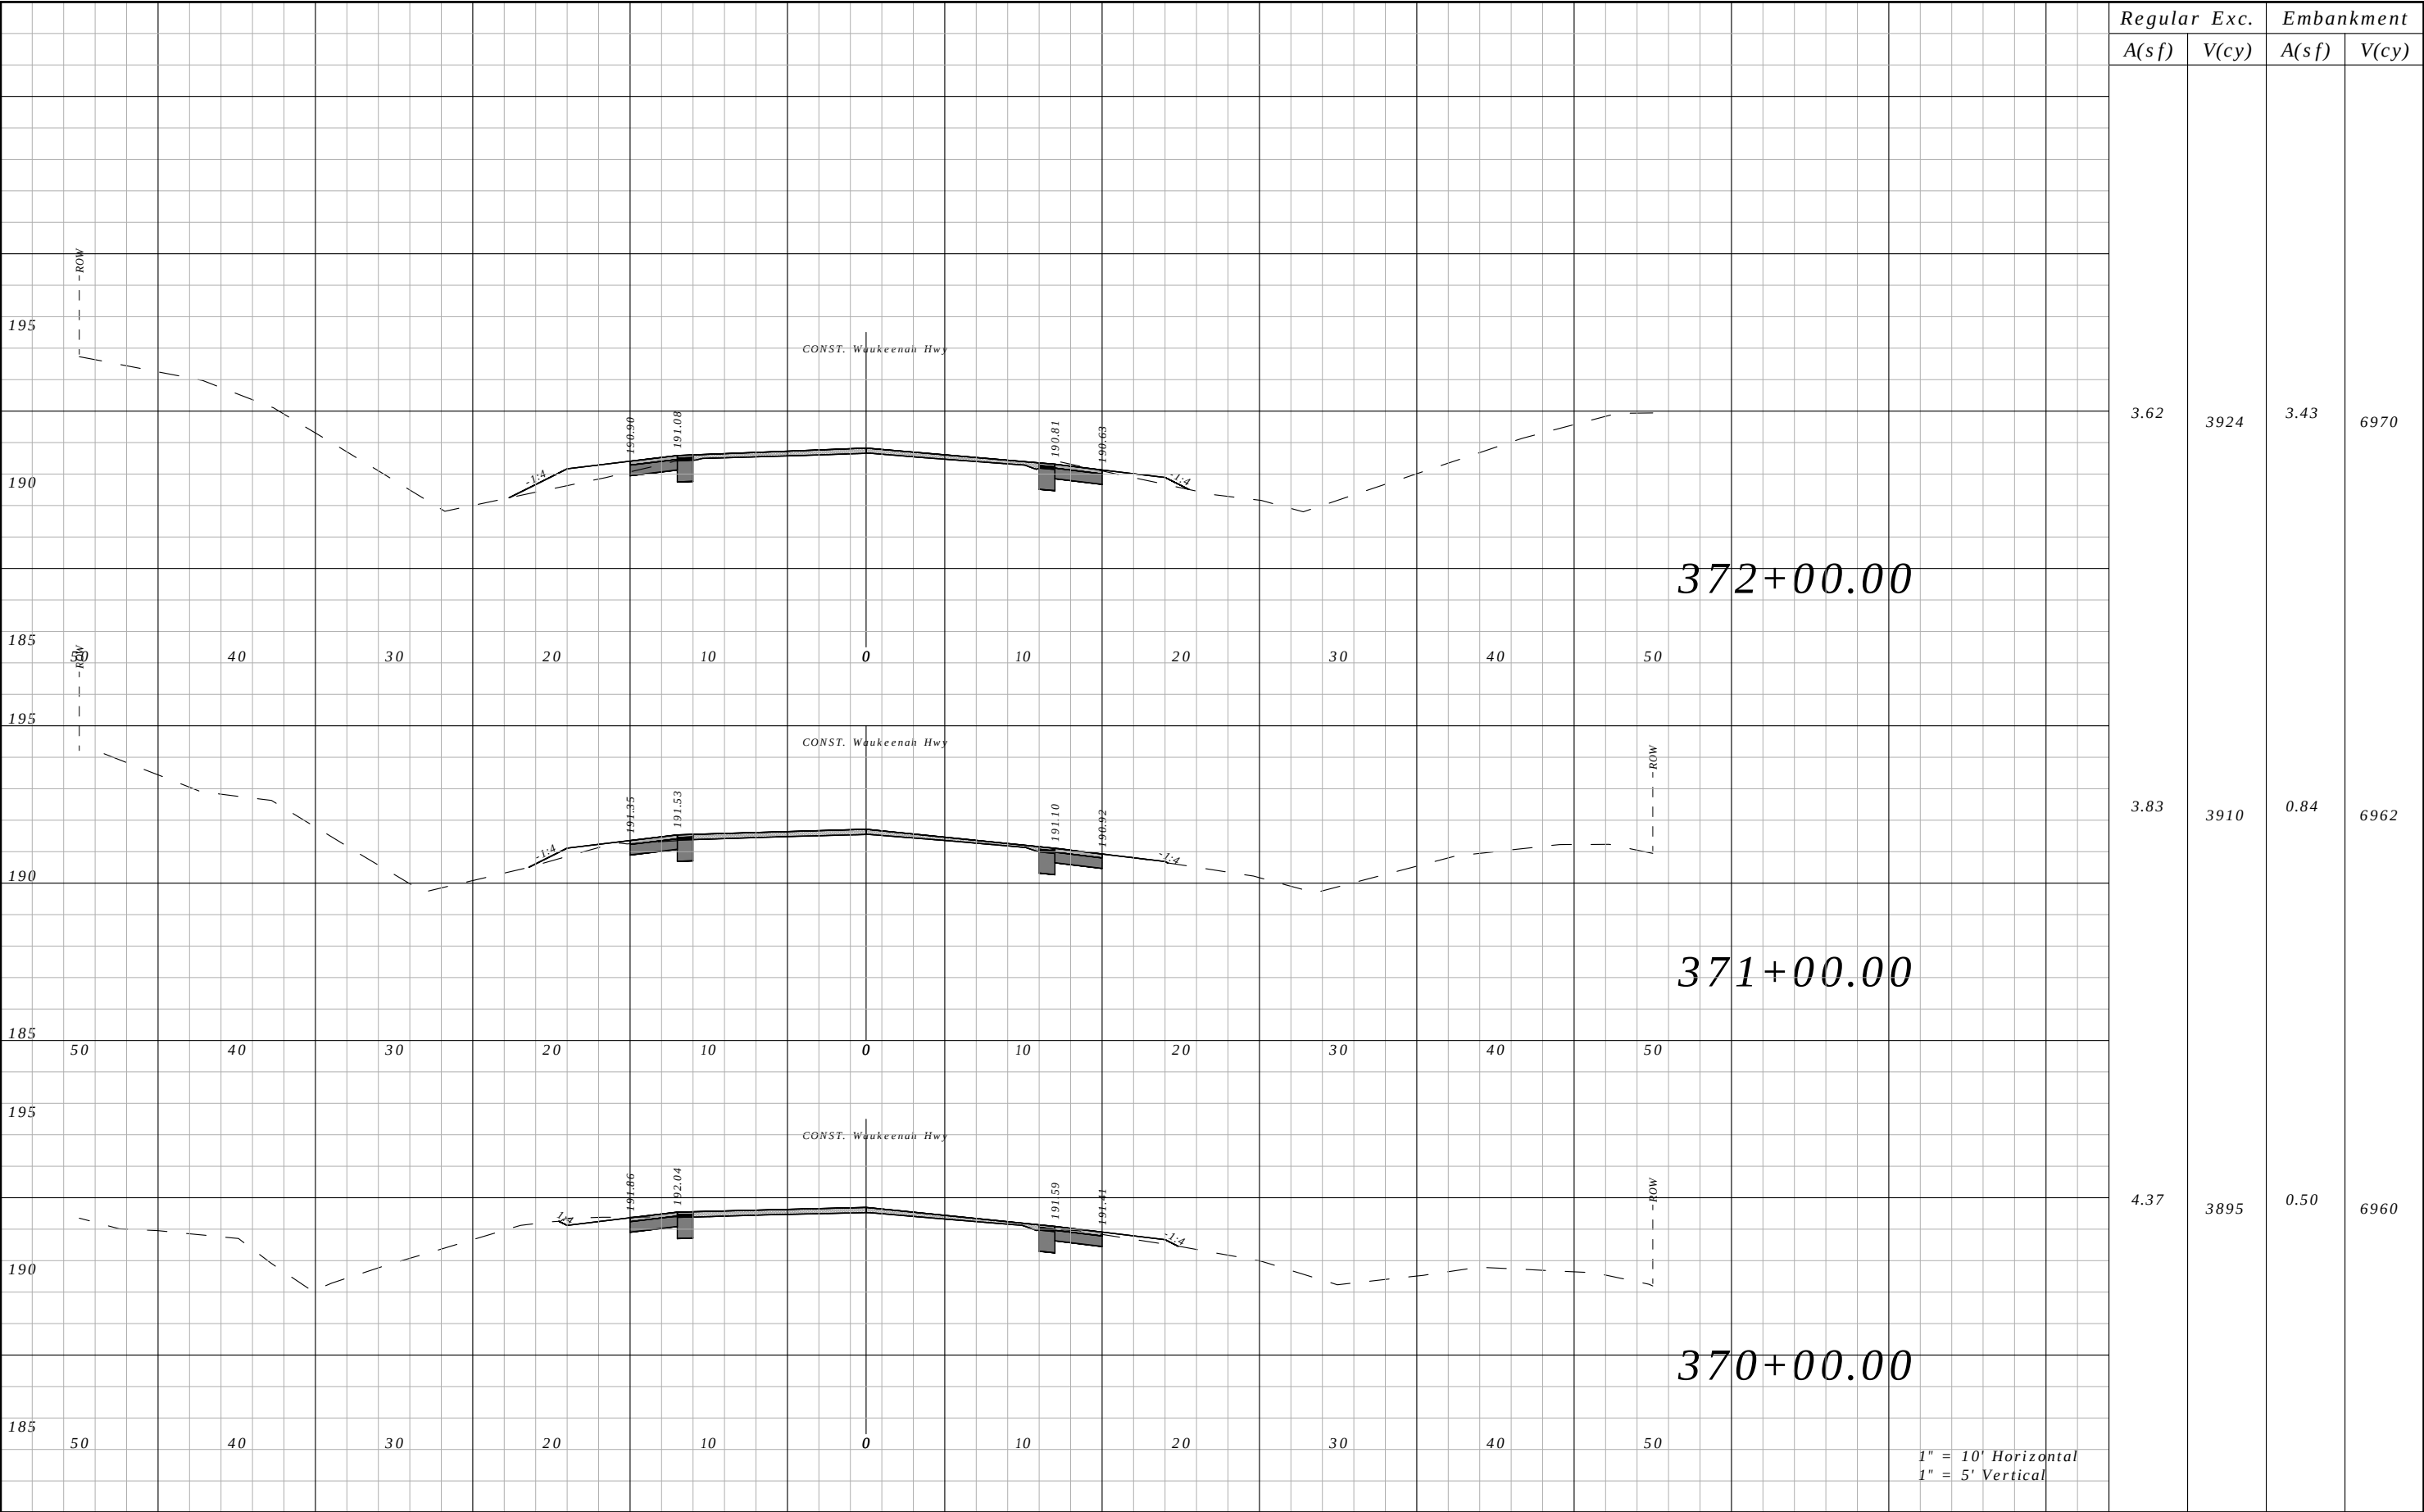


Regular	Exc.	Embankment	
		A(sf)	V(cy)
3.62	3924	3.43	6970
3.83	3910	0.84	6962
4.37	3895	0.50	6960

REVISIONS				ROBERT C. CESKA, P.E. P.E. LICENSE NUMBER 82288 DEWBERRY 101 N MONROE STREET, SUITE 710 TALLAHASSEE, FLORIDA 32301 CERTIFICATE OF AUTHORIZATION 00008794	WAUKEENAH HIGHWAY			CROSS SECTIONS	SHEET NO.
DATE	DESCRIPTION		DATE		ROAD NO.	COUNTY	FINANCIAL PROJECT ID		
----	----				----	JEFFERSON	438366-1-54-01		201

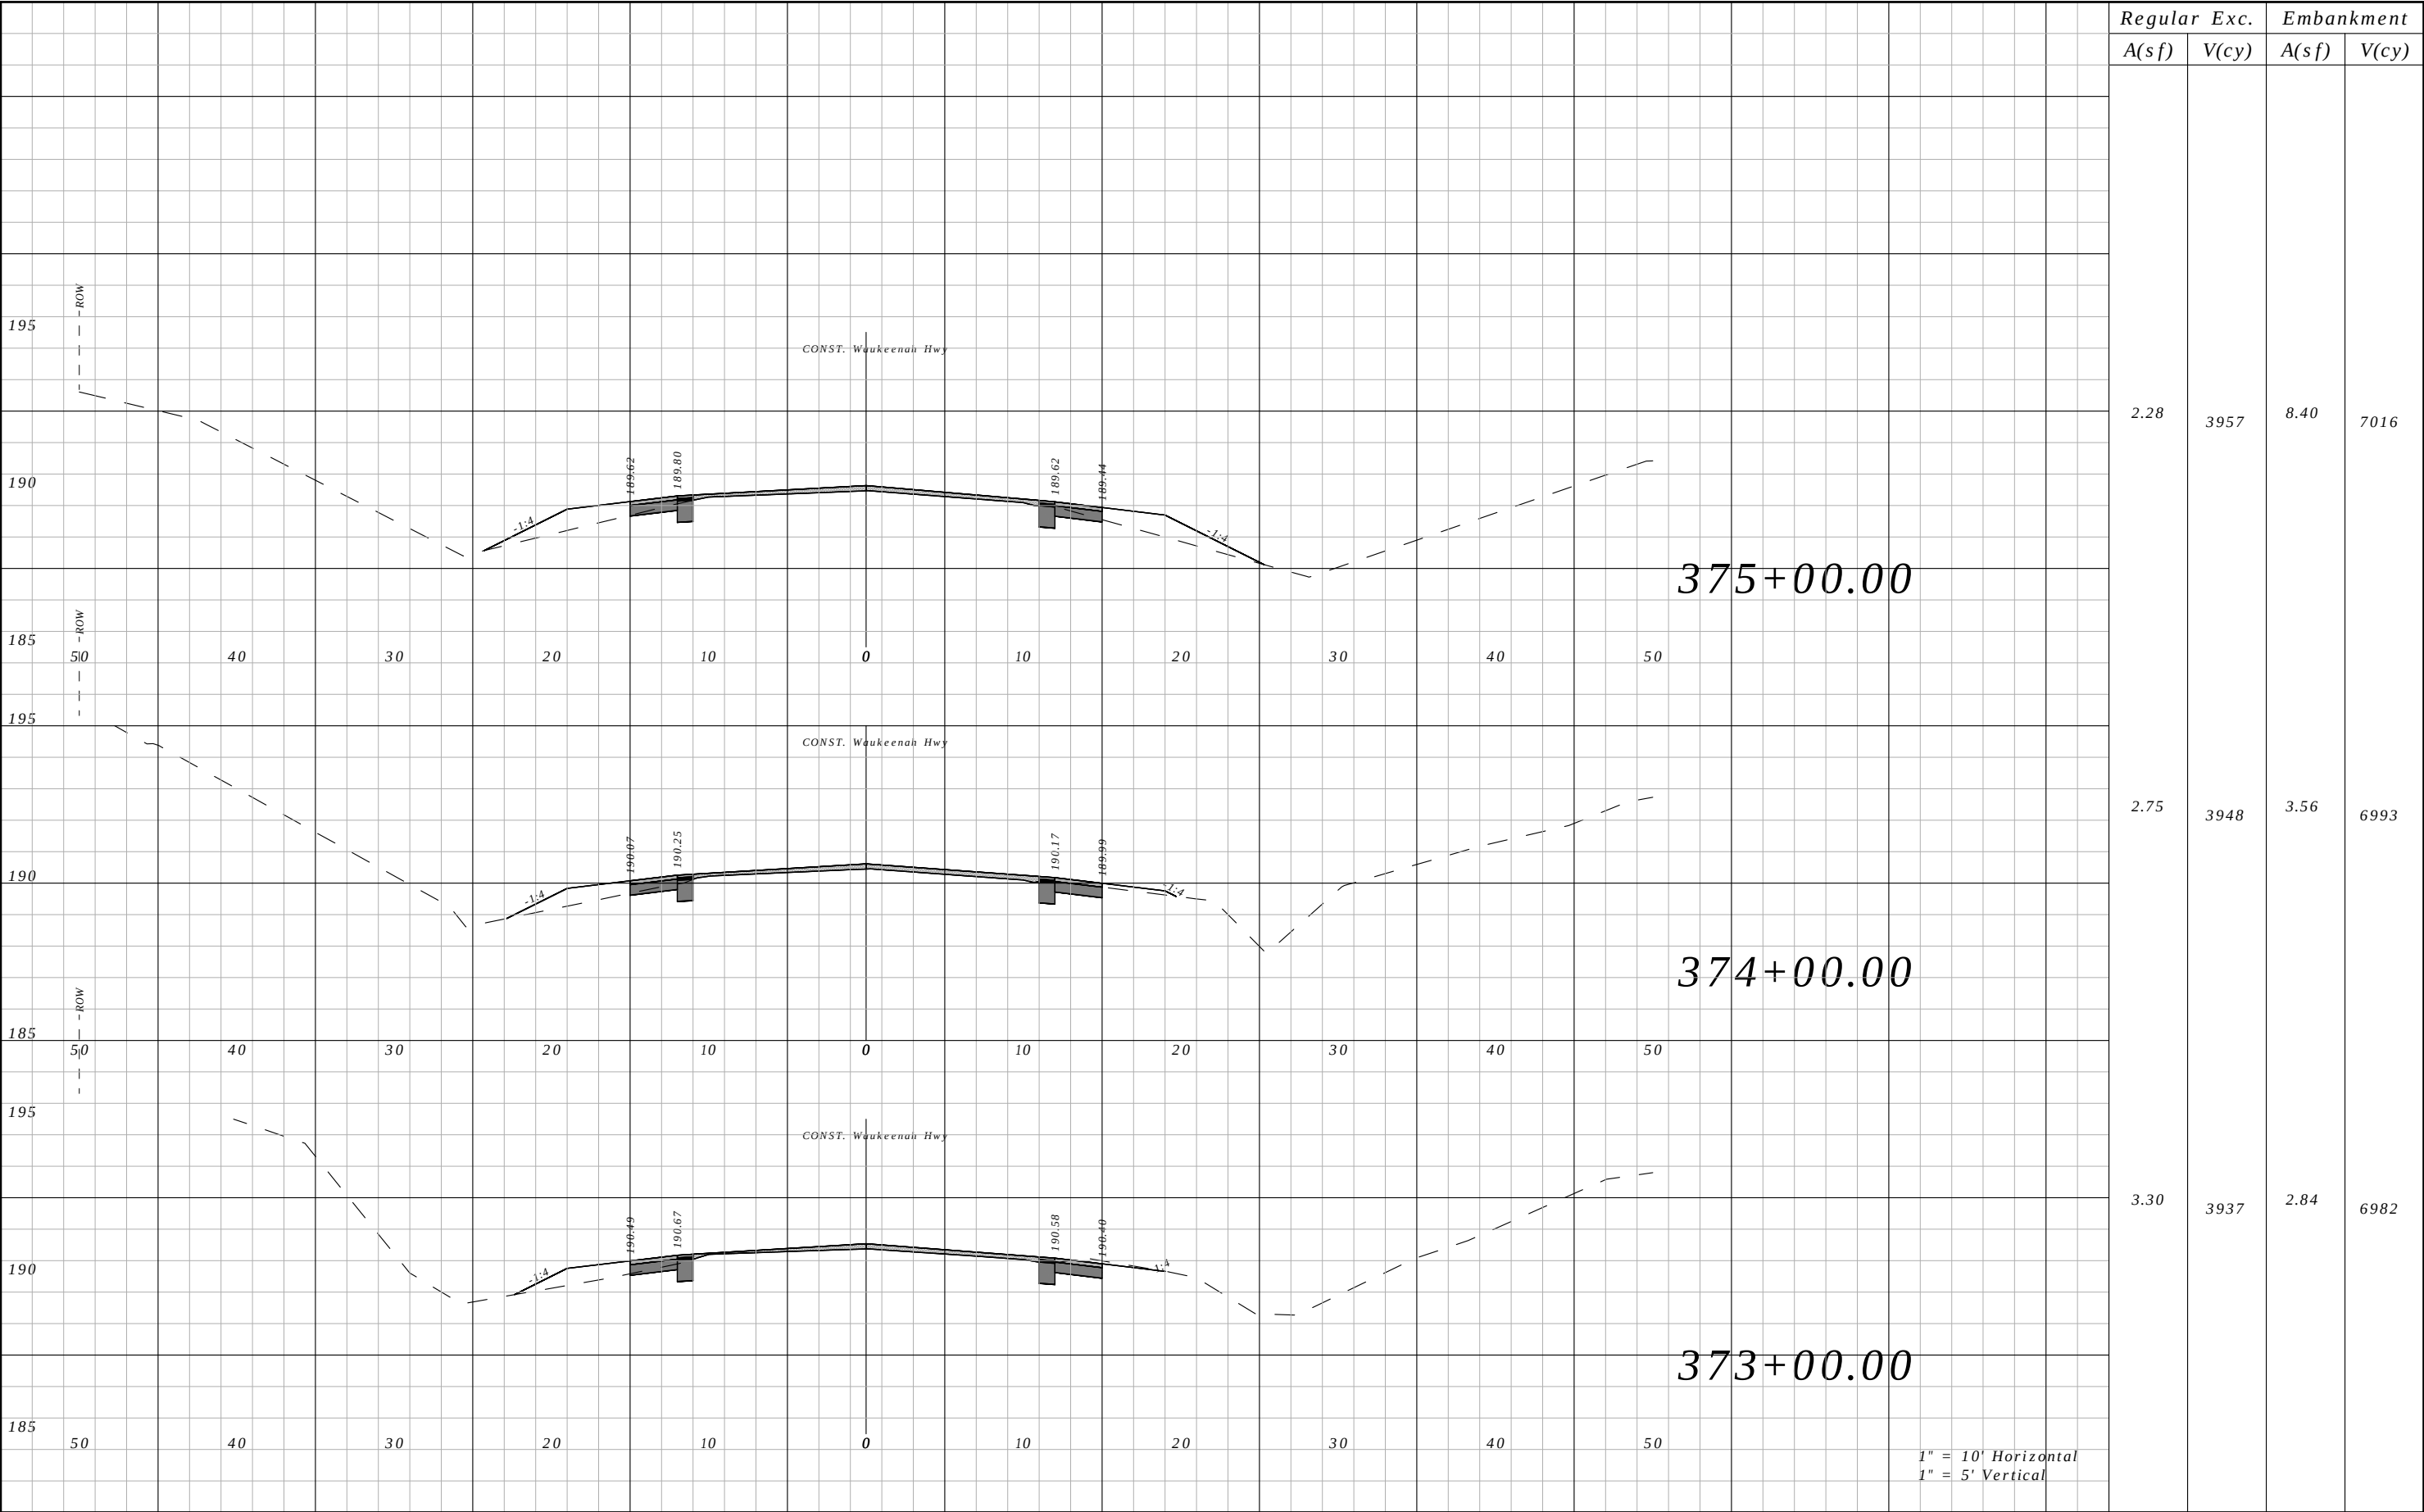


Regular	Exc.	Embankment	
		A(sf)	V(cy)
2.28	3957	8.40	7016
2.75	3948	3.56	6993
3.30	3937	2.84	6982

REVISIONS				ROBERT C. CESKA, P.E. P.E. LICENSE NUMBER 82288 DEWBERRY 101 N MONROE STREET, SUITE 710 TALLAHASSEE, FLORIDA 32301 CERTIFICATE OF AUTHORIZATION 00008794	WAUKEENAH HIGHWAY			CROSS SECTIONS	SHEET NO.
DATE	DESCRIPTION		DATE		ROAD NO.	COUNTY	FINANCIAL PROJECT ID		
----	----				----	JEFFERSON	438366-1-54-01		202

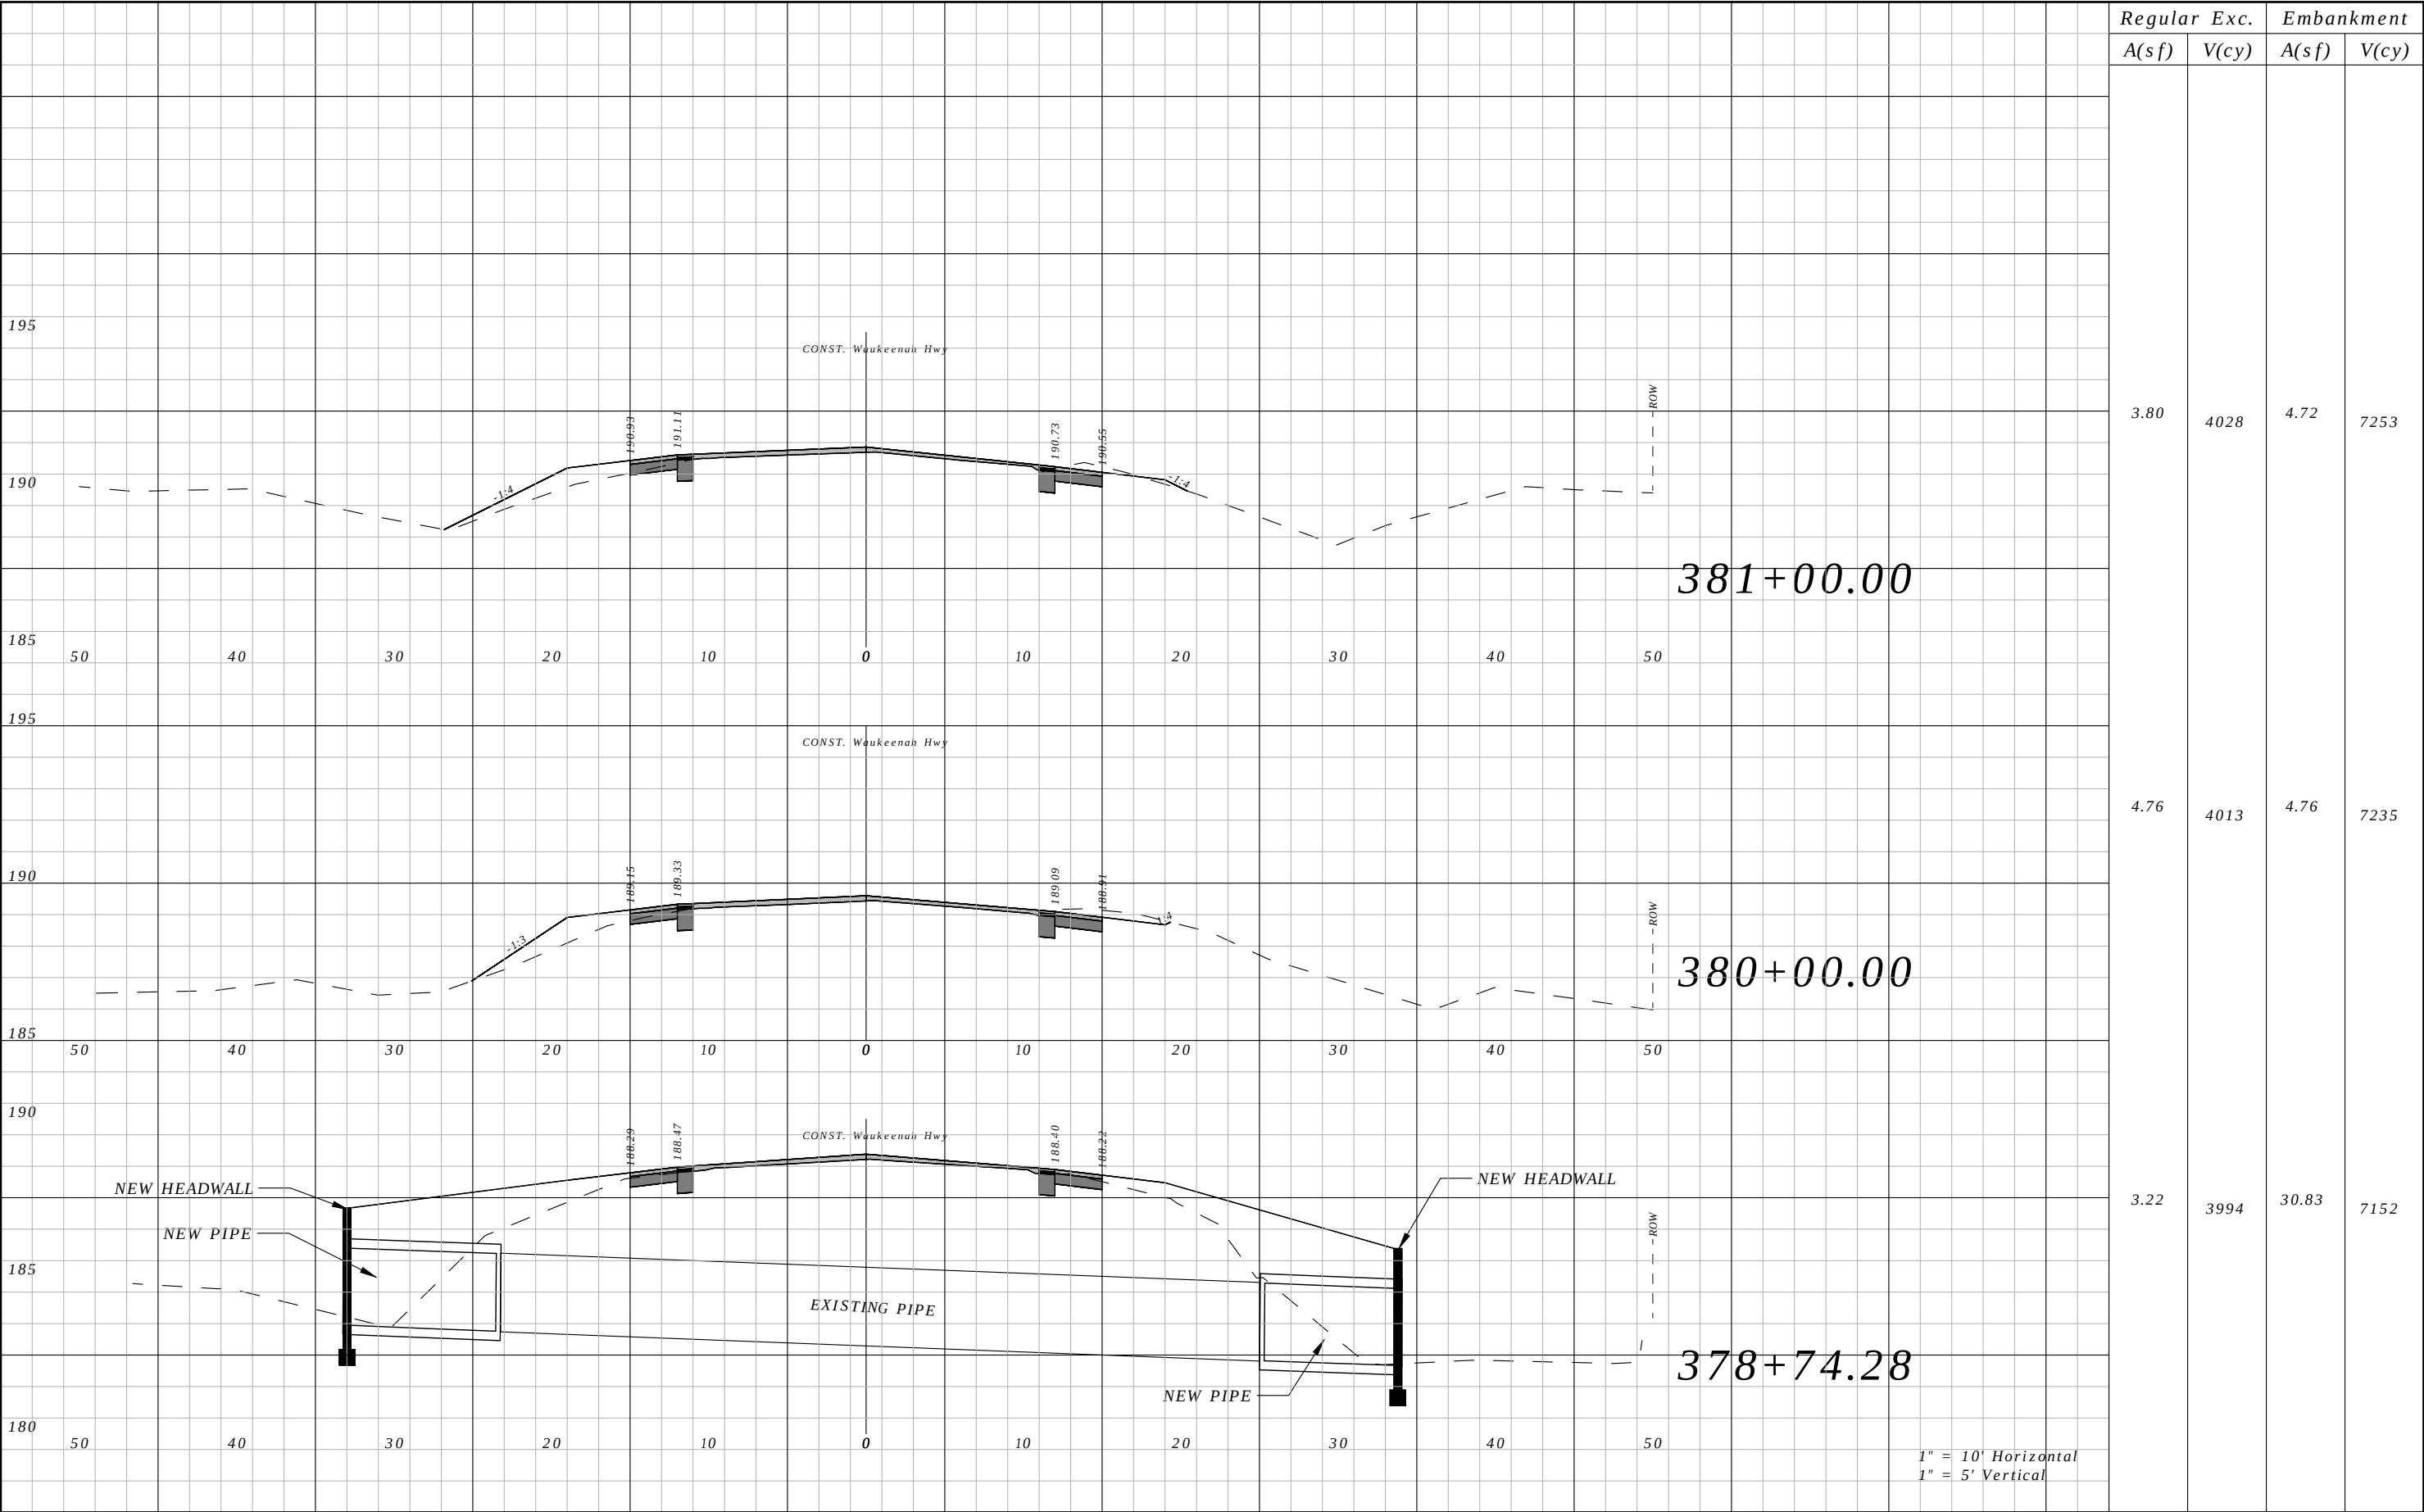


Regular		Exc.	Embankment	
A(sf)		V(cy)	A(sf)	V(cy)
3.80		4028	4.72	7253
4.76		4013	4.76	7235
3.22		3994	30.83	7152

REVISIONS				ROBERT C. CESKA, P.E. P.E. LICENSE NUMBER 82288 DEWBERRY 101 N MONROE STREET, SUITE 710 TALLAHASSEE, FLORIDA 32301 CERTIFICATE OF AUTHORIZATION 00008794	WAUKEENAH HIGHWAY			CROSS SECTIONS	SHEET NO.
DATE	DESCRIPTION		DATE		ROAD NO.	COUNTY	FINANCIAL PROJECT ID		
----	----				----	JEFFERSON	438366-1-54-01		204

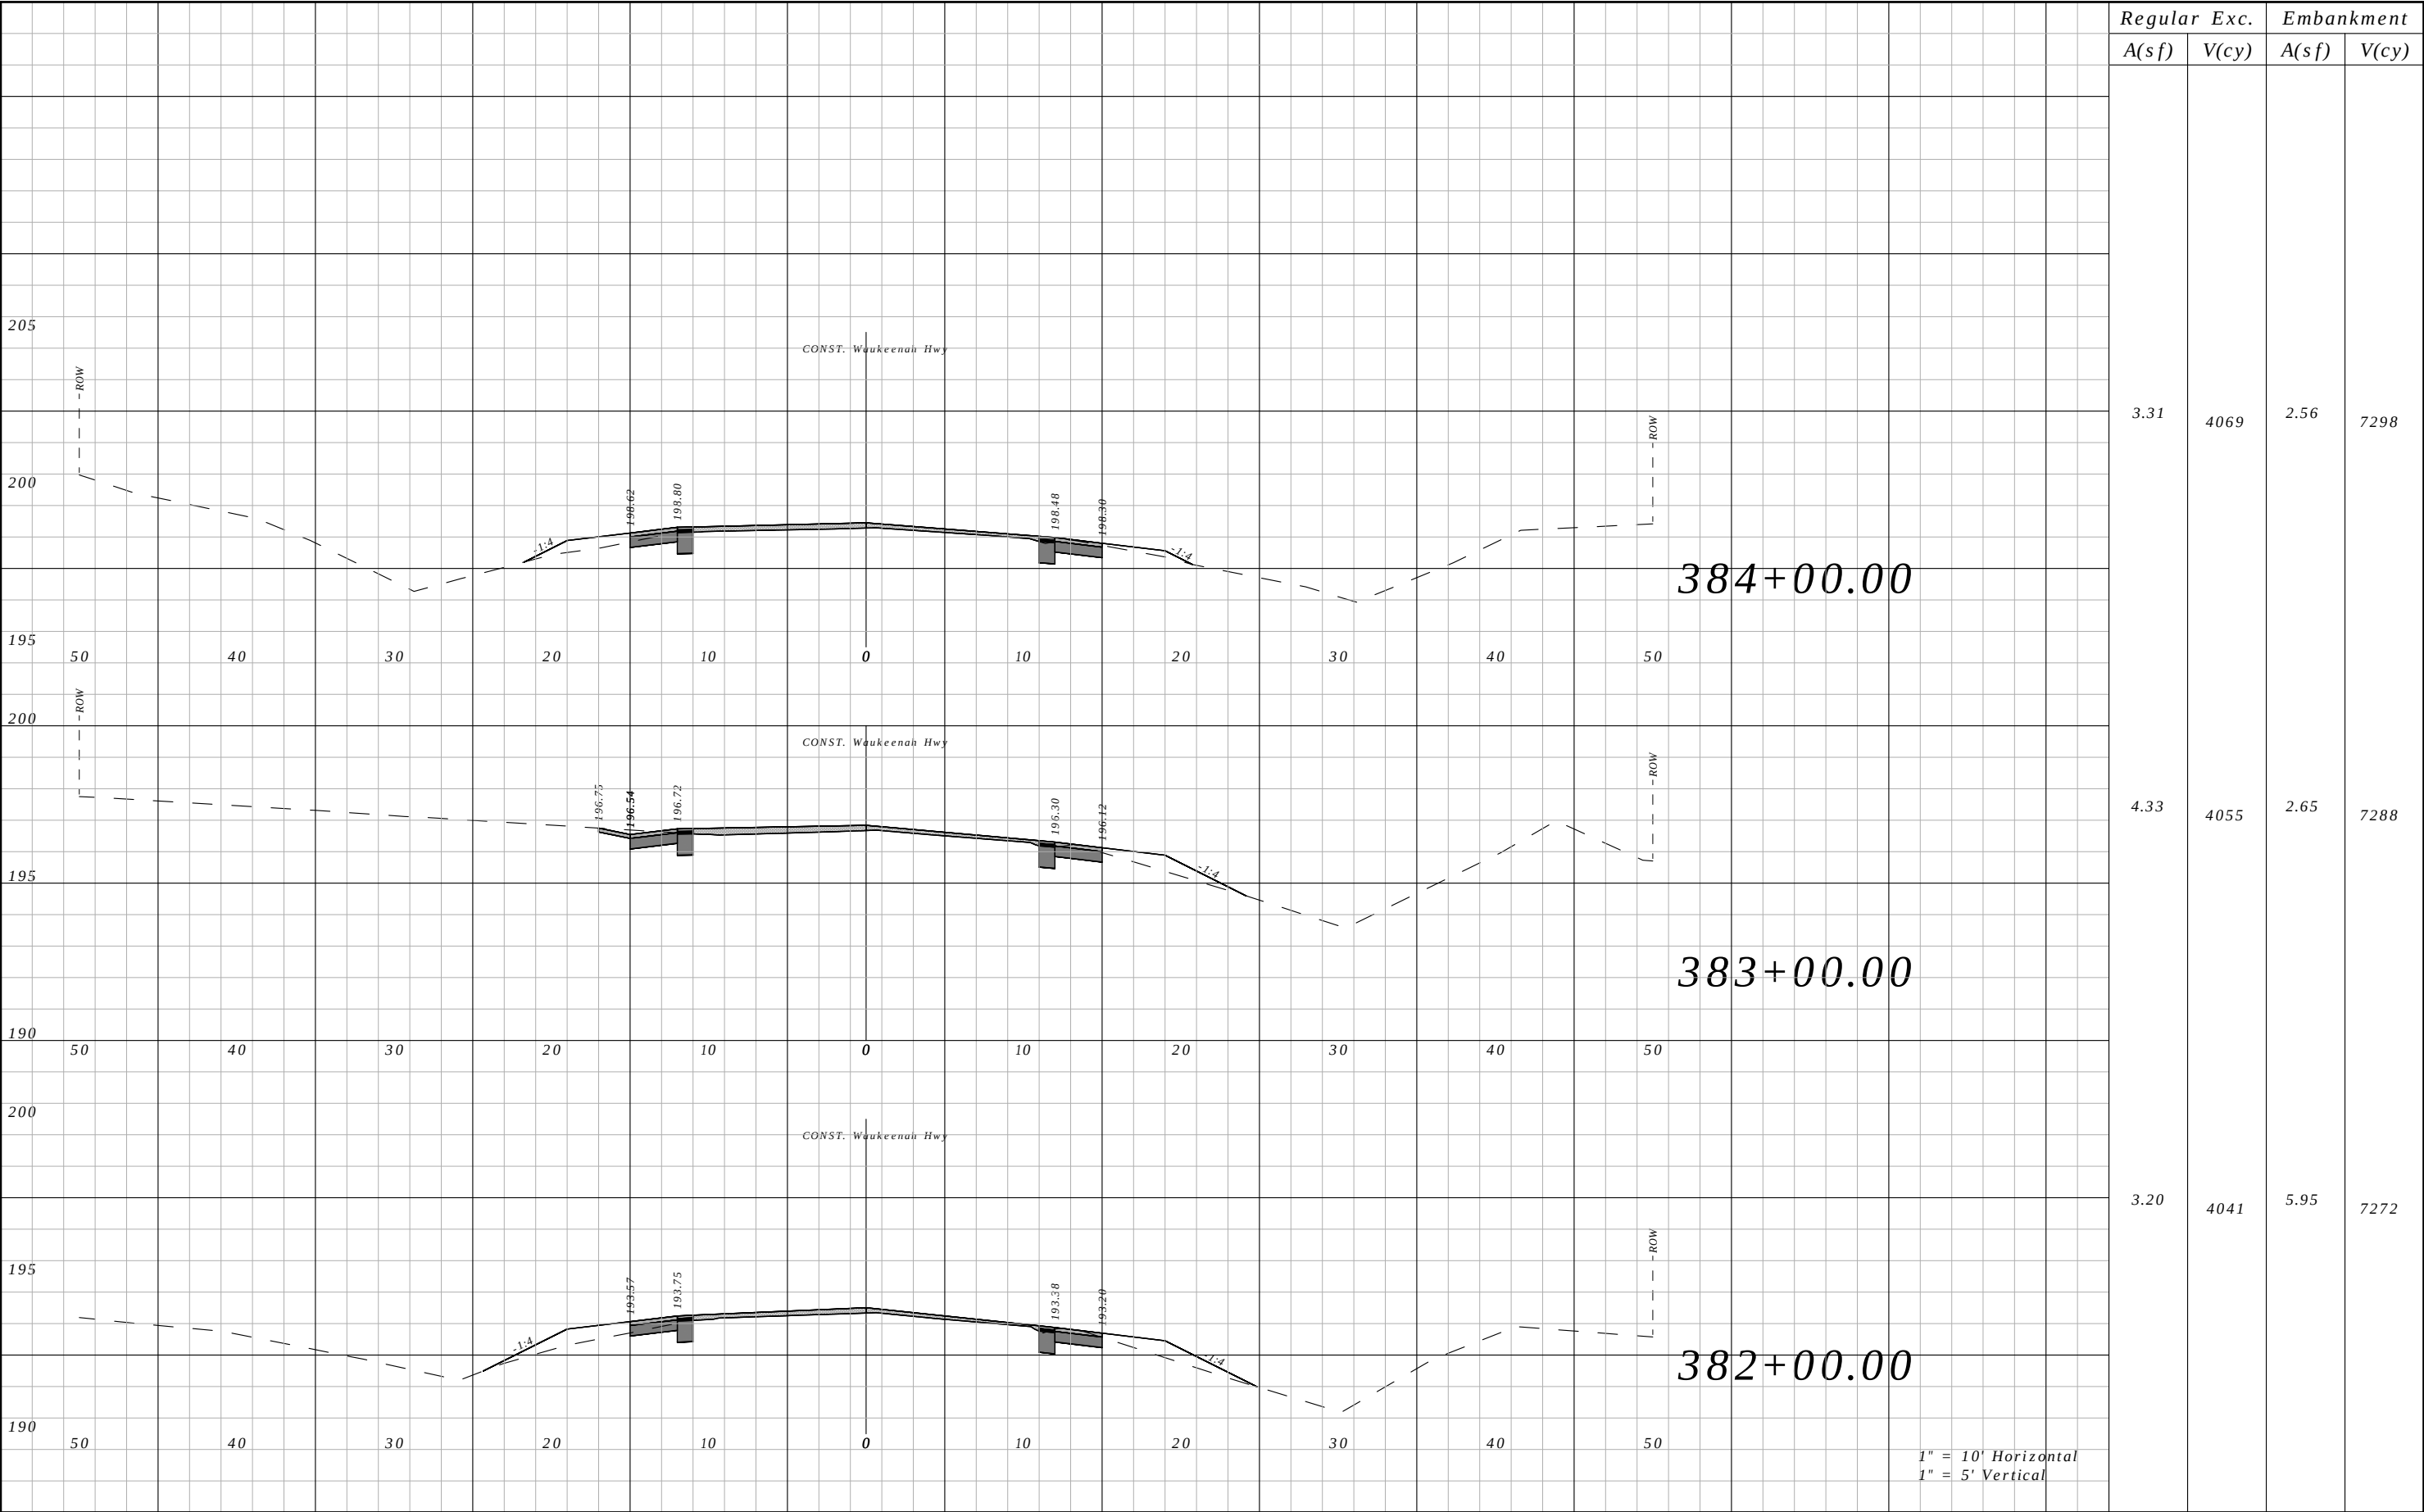


Regular	Exc.	Embankment	
		A(sf)	V(cy)
3.31	4069	2.56	7298
4.33	4055	2.65	7288
3.20	4041	5.95	7272

REVISIONS				ROBERT C. CESKA, P.E. P.E. LICENSE NUMBER 82288 DEWBERRY 101 N MONROE STREET, SUITE 710 TALLAHASSEE, FLORIDA 32301 CERTIFICATE OF AUTHORIZATION 00008794	WAUKEENAH HIGHWAY			CROSS SECTIONS	SHEET NO.
DATE	DESCRIPTION		DATE		ROAD NO.	COUNTY	FINANCIAL PROJECT ID		
----	----				----	JEFFERSON	438366-1-54-01		205

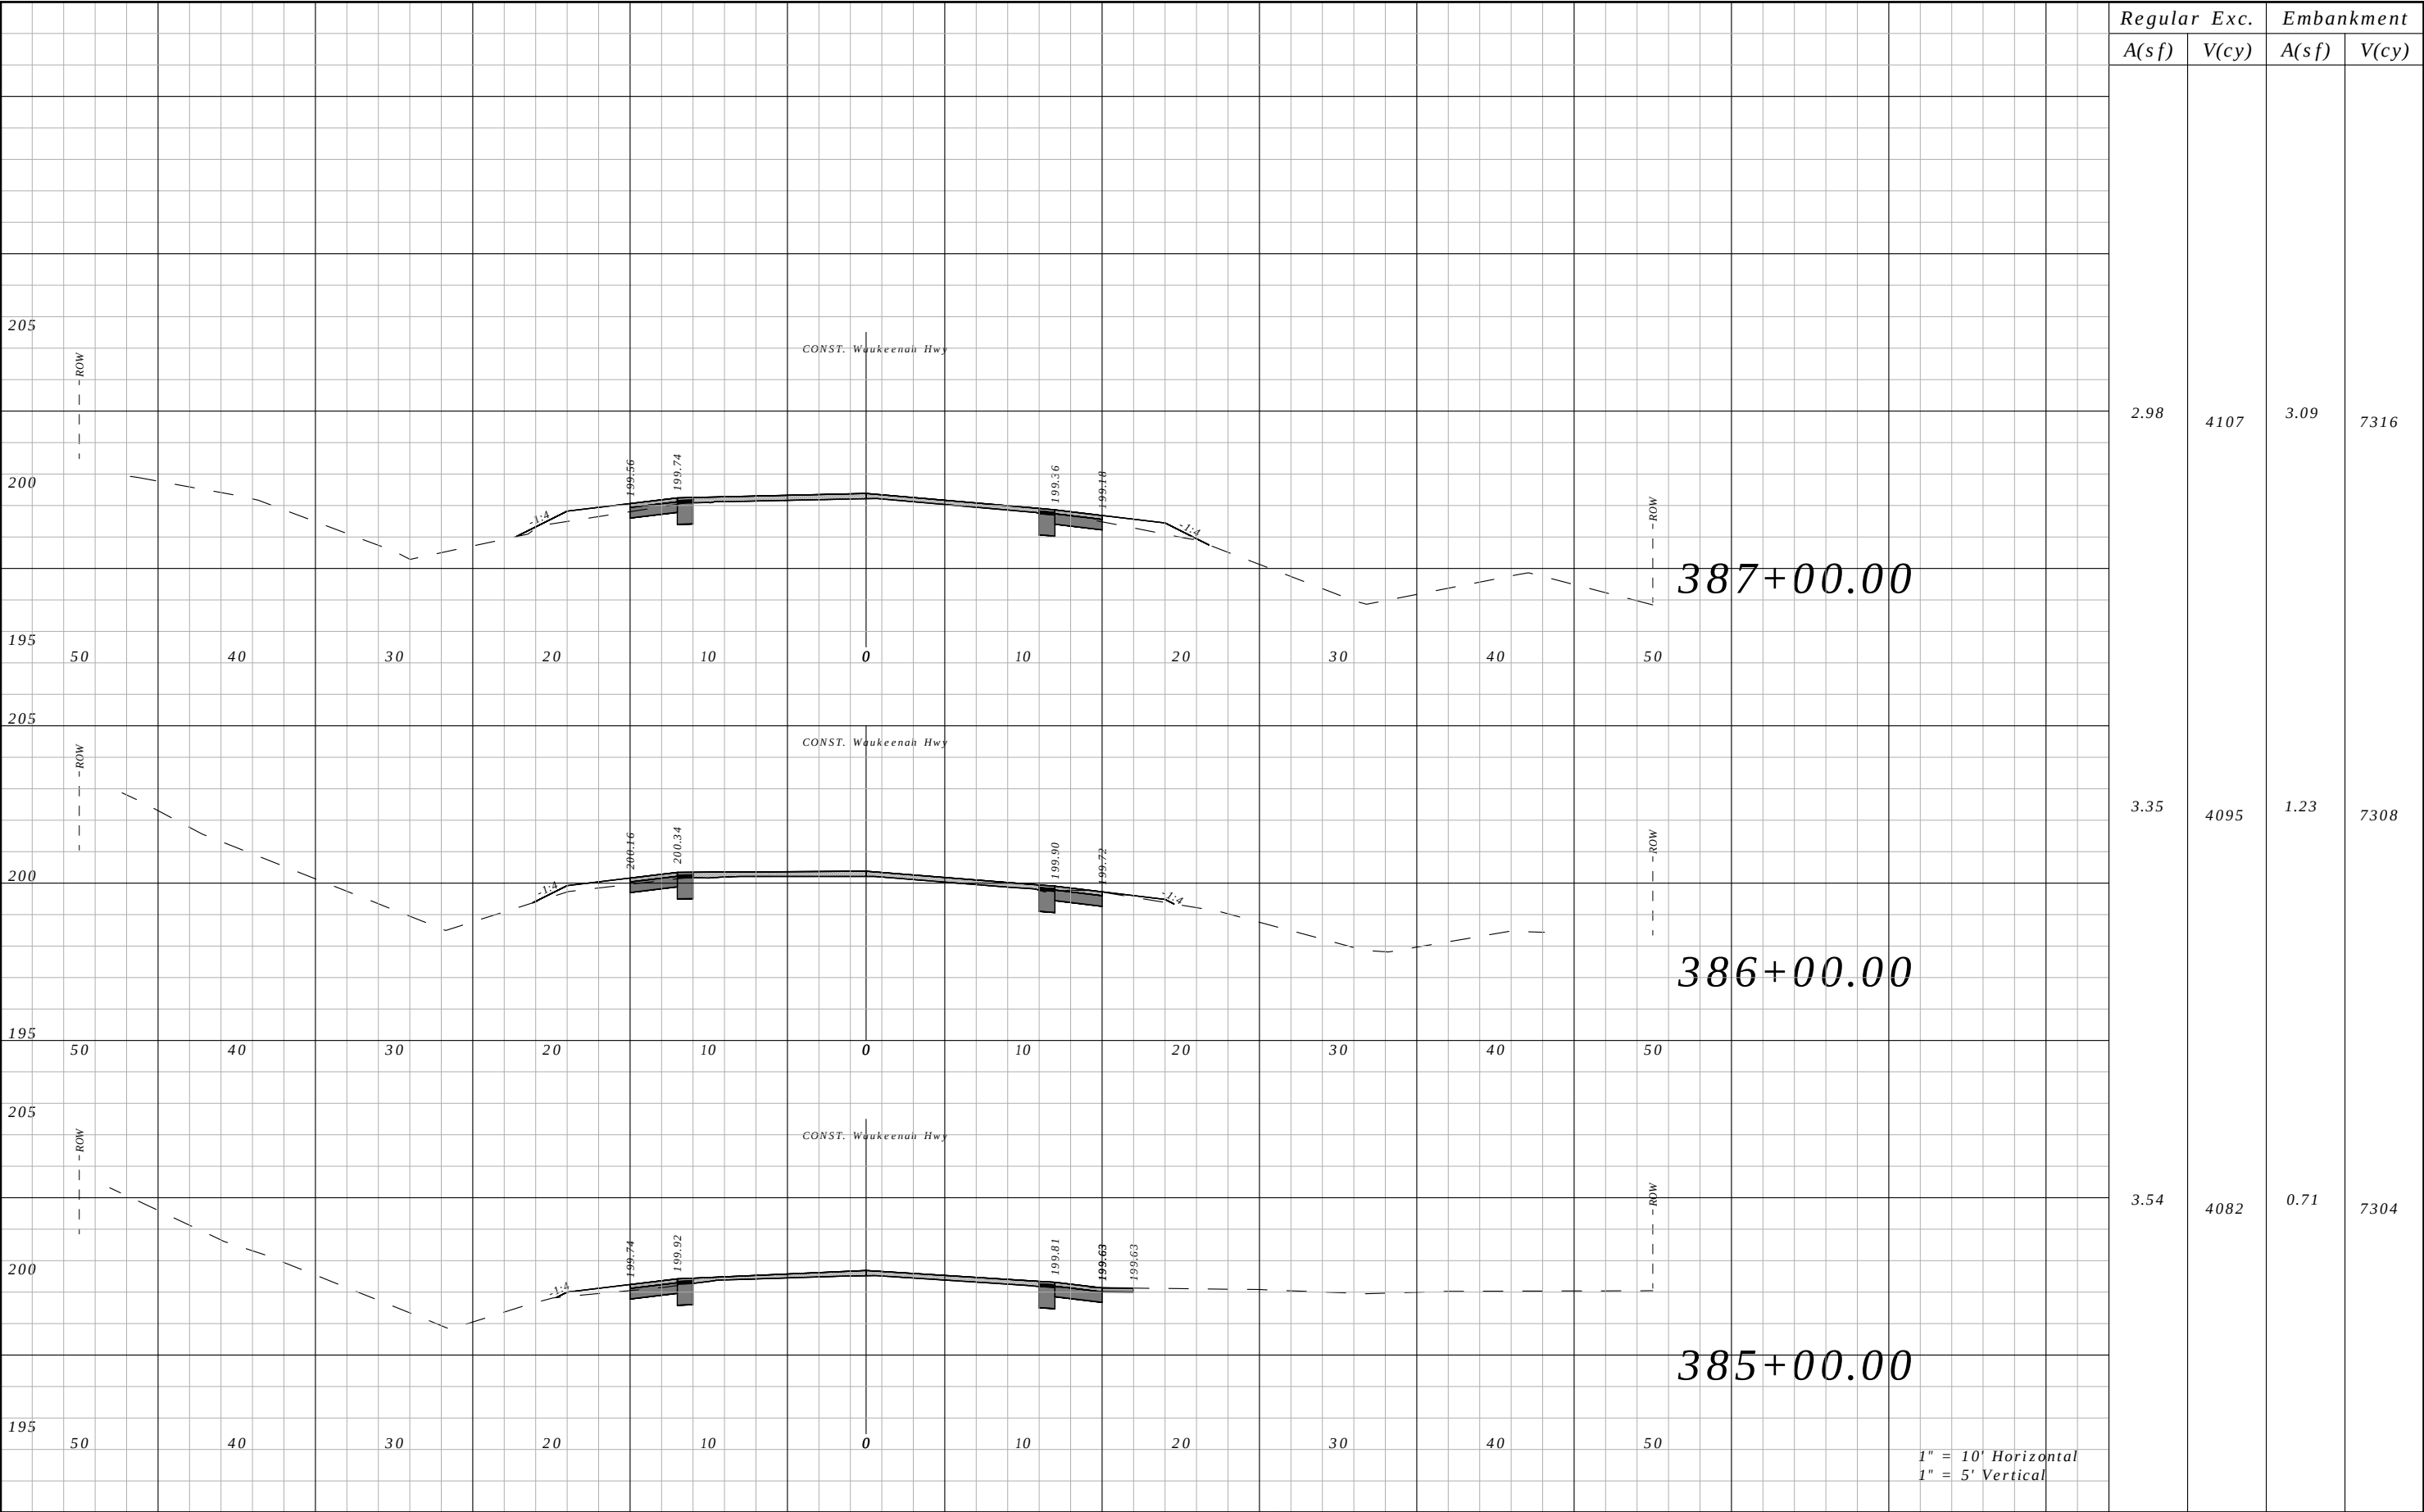


Regular	Exc.	Embankment	
		A(sf)	V(cy)
2.98	4107	3.09	7316
3.35	4095	1.23	7308
3.54	4082	0.71	7304

REVISIONS				ROBERT C. CESKA, P.E. P.E. LICENSE NUMBER 82288 DEWBERRY 101 N MONROE STREET, SUITE 710 TALLAHASSEE, FLORIDA 32301 CERTIFICATE OF AUTHORIZATION 00008794	WAUKEENAH HIGHWAY			CROSS SECTIONS	SHEET NO.
DATE	DESCRIPTION		DATE		ROAD NO.	COUNTY	FINANCIAL PROJECT ID		
----	----				----	JEFFERSON	438366-1-54-01		206

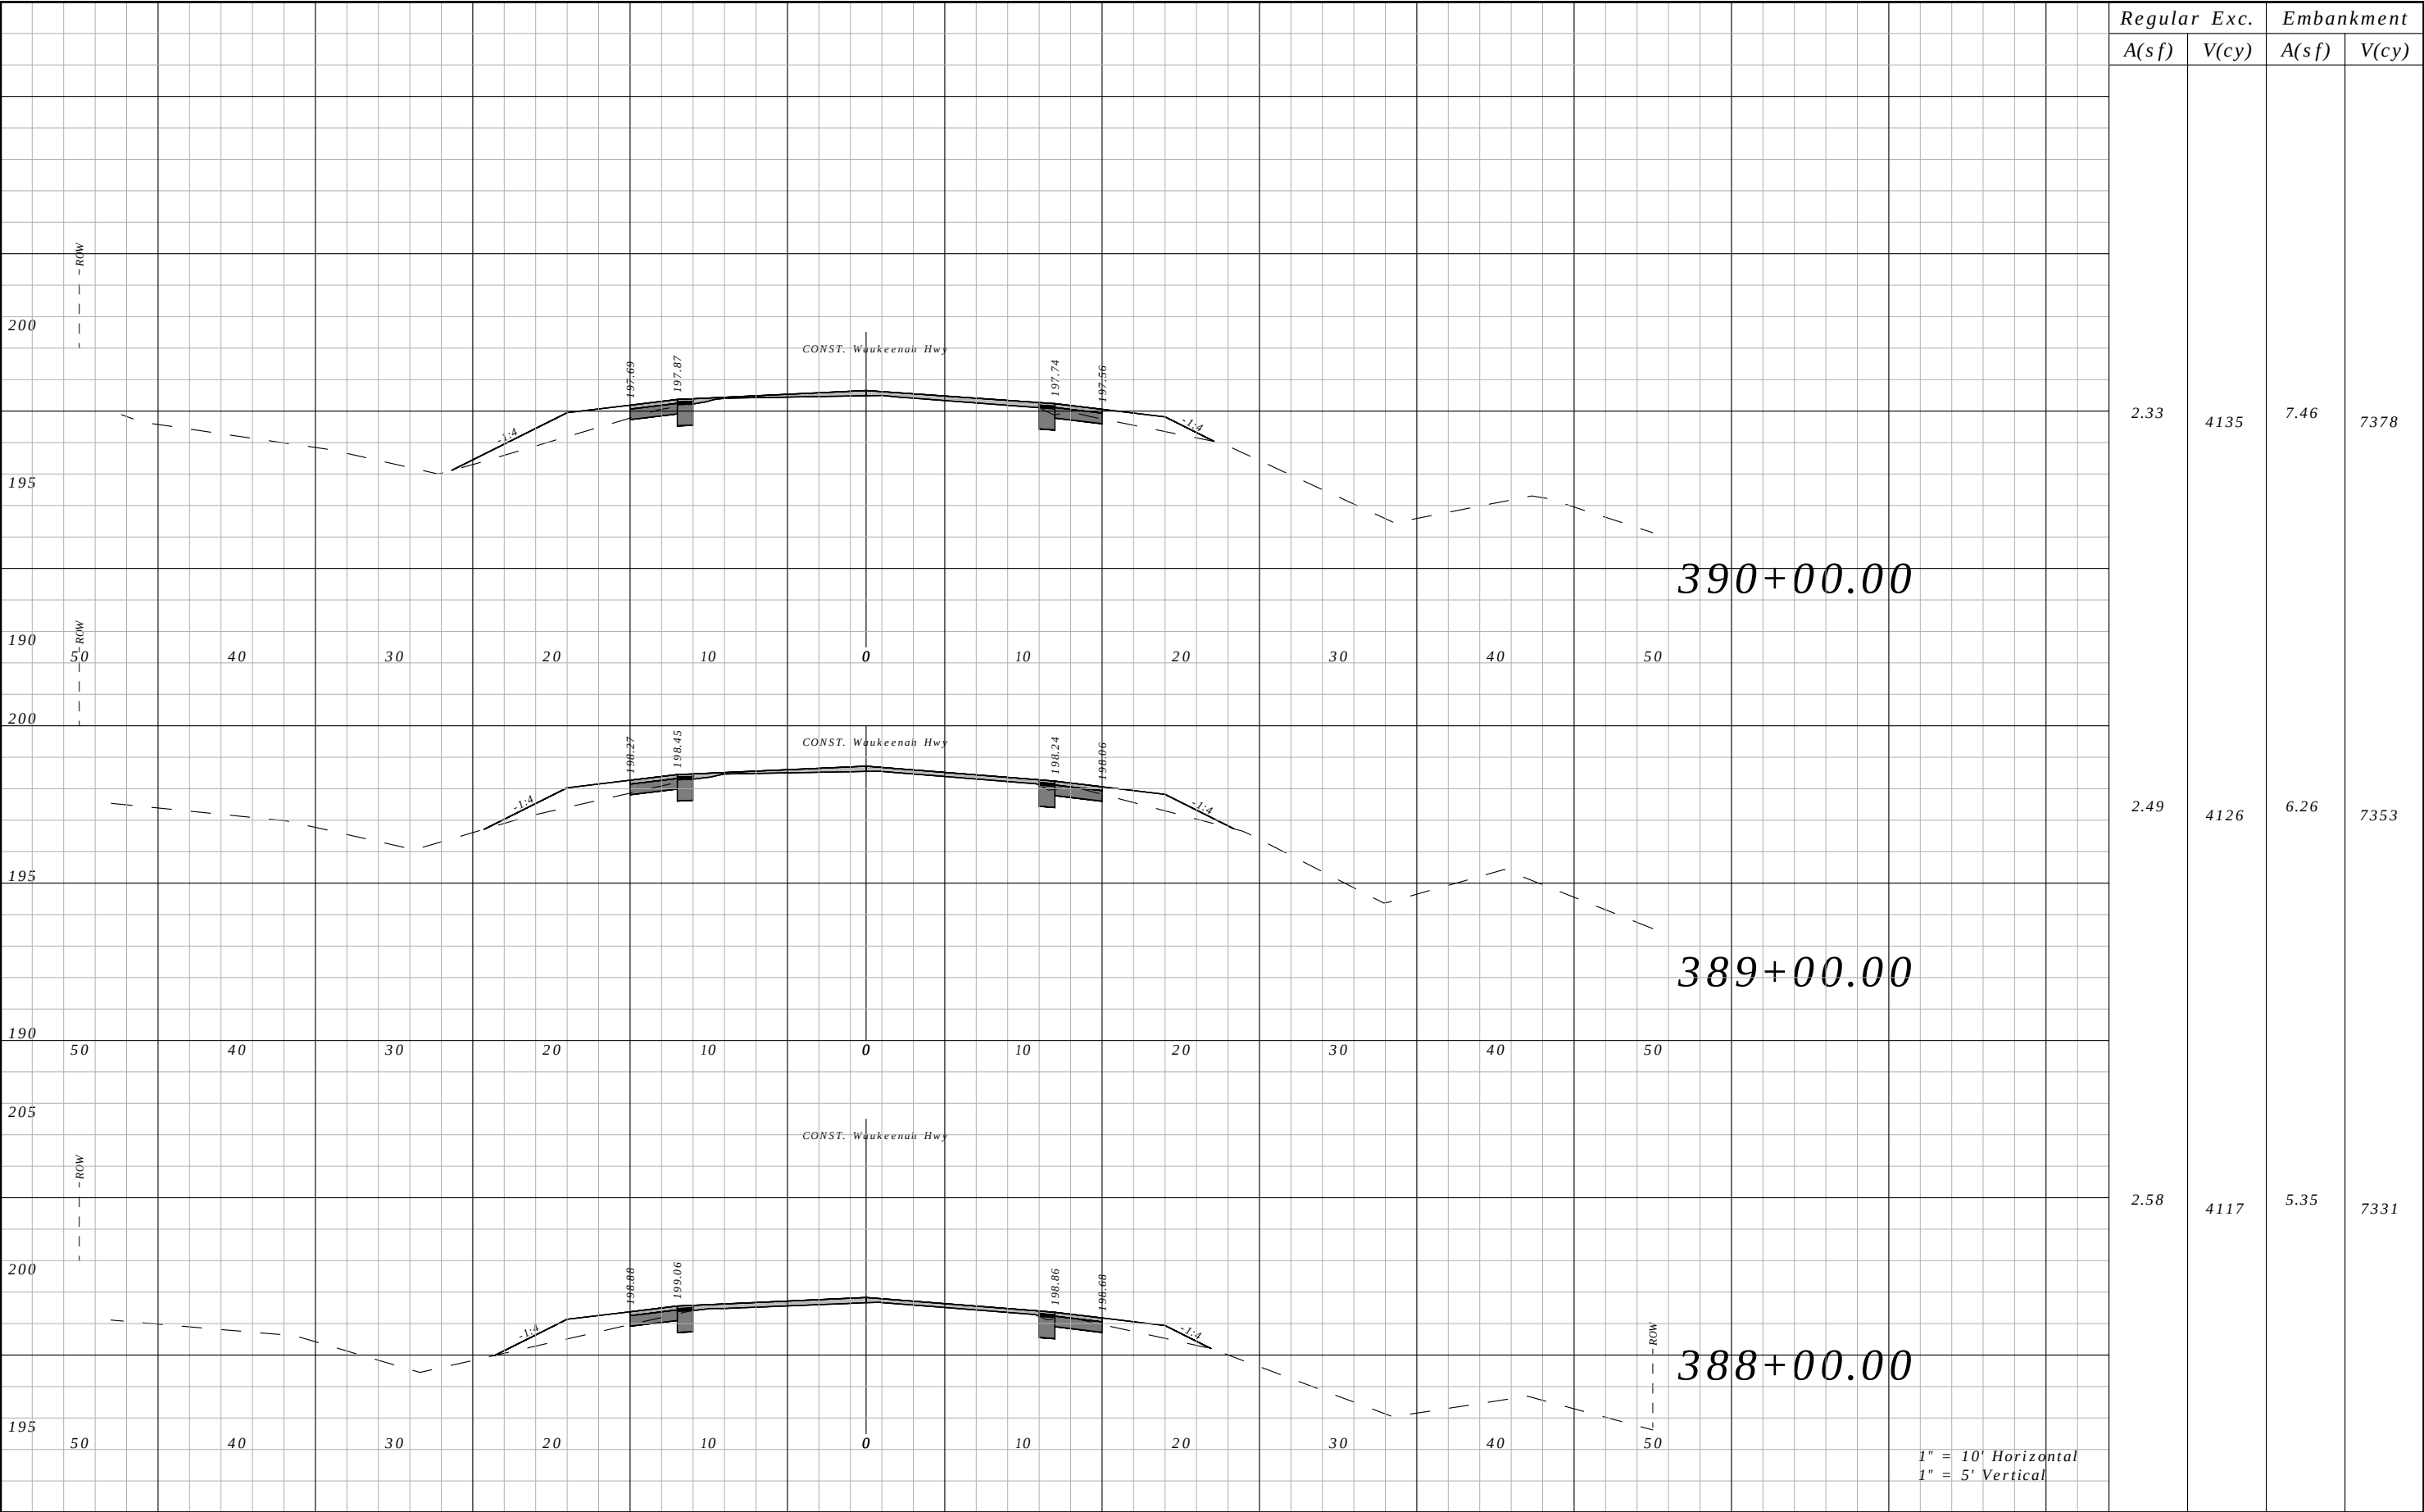


Regular	Exc.	Embankment	
		A(sf)	V(cy)
2.33	4135	7.46	7378
2.49	4126	6.26	7353
2.58	4117	5.35	7331

REVISIONS				ROBERT C. CESKA, P.E. P.E. LICENSE NUMBER 82288 DEWBERRY 101 N MONROE STREET, SUITE 710 TALLAHASSEE, FLORIDA 32301 CERTIFICATE OF AUTHORIZATION 00008794	WAUKEENAH HIGHWAY			CROSS SECTIONS	SHEET NO.
DATE	DESCRIPTION	DATE	DESCRIPTION		ROAD NO.	COUNTY	FINANCIAL PROJECT ID		
----	----				----	JEFFERSON	438366-1-54-01		207

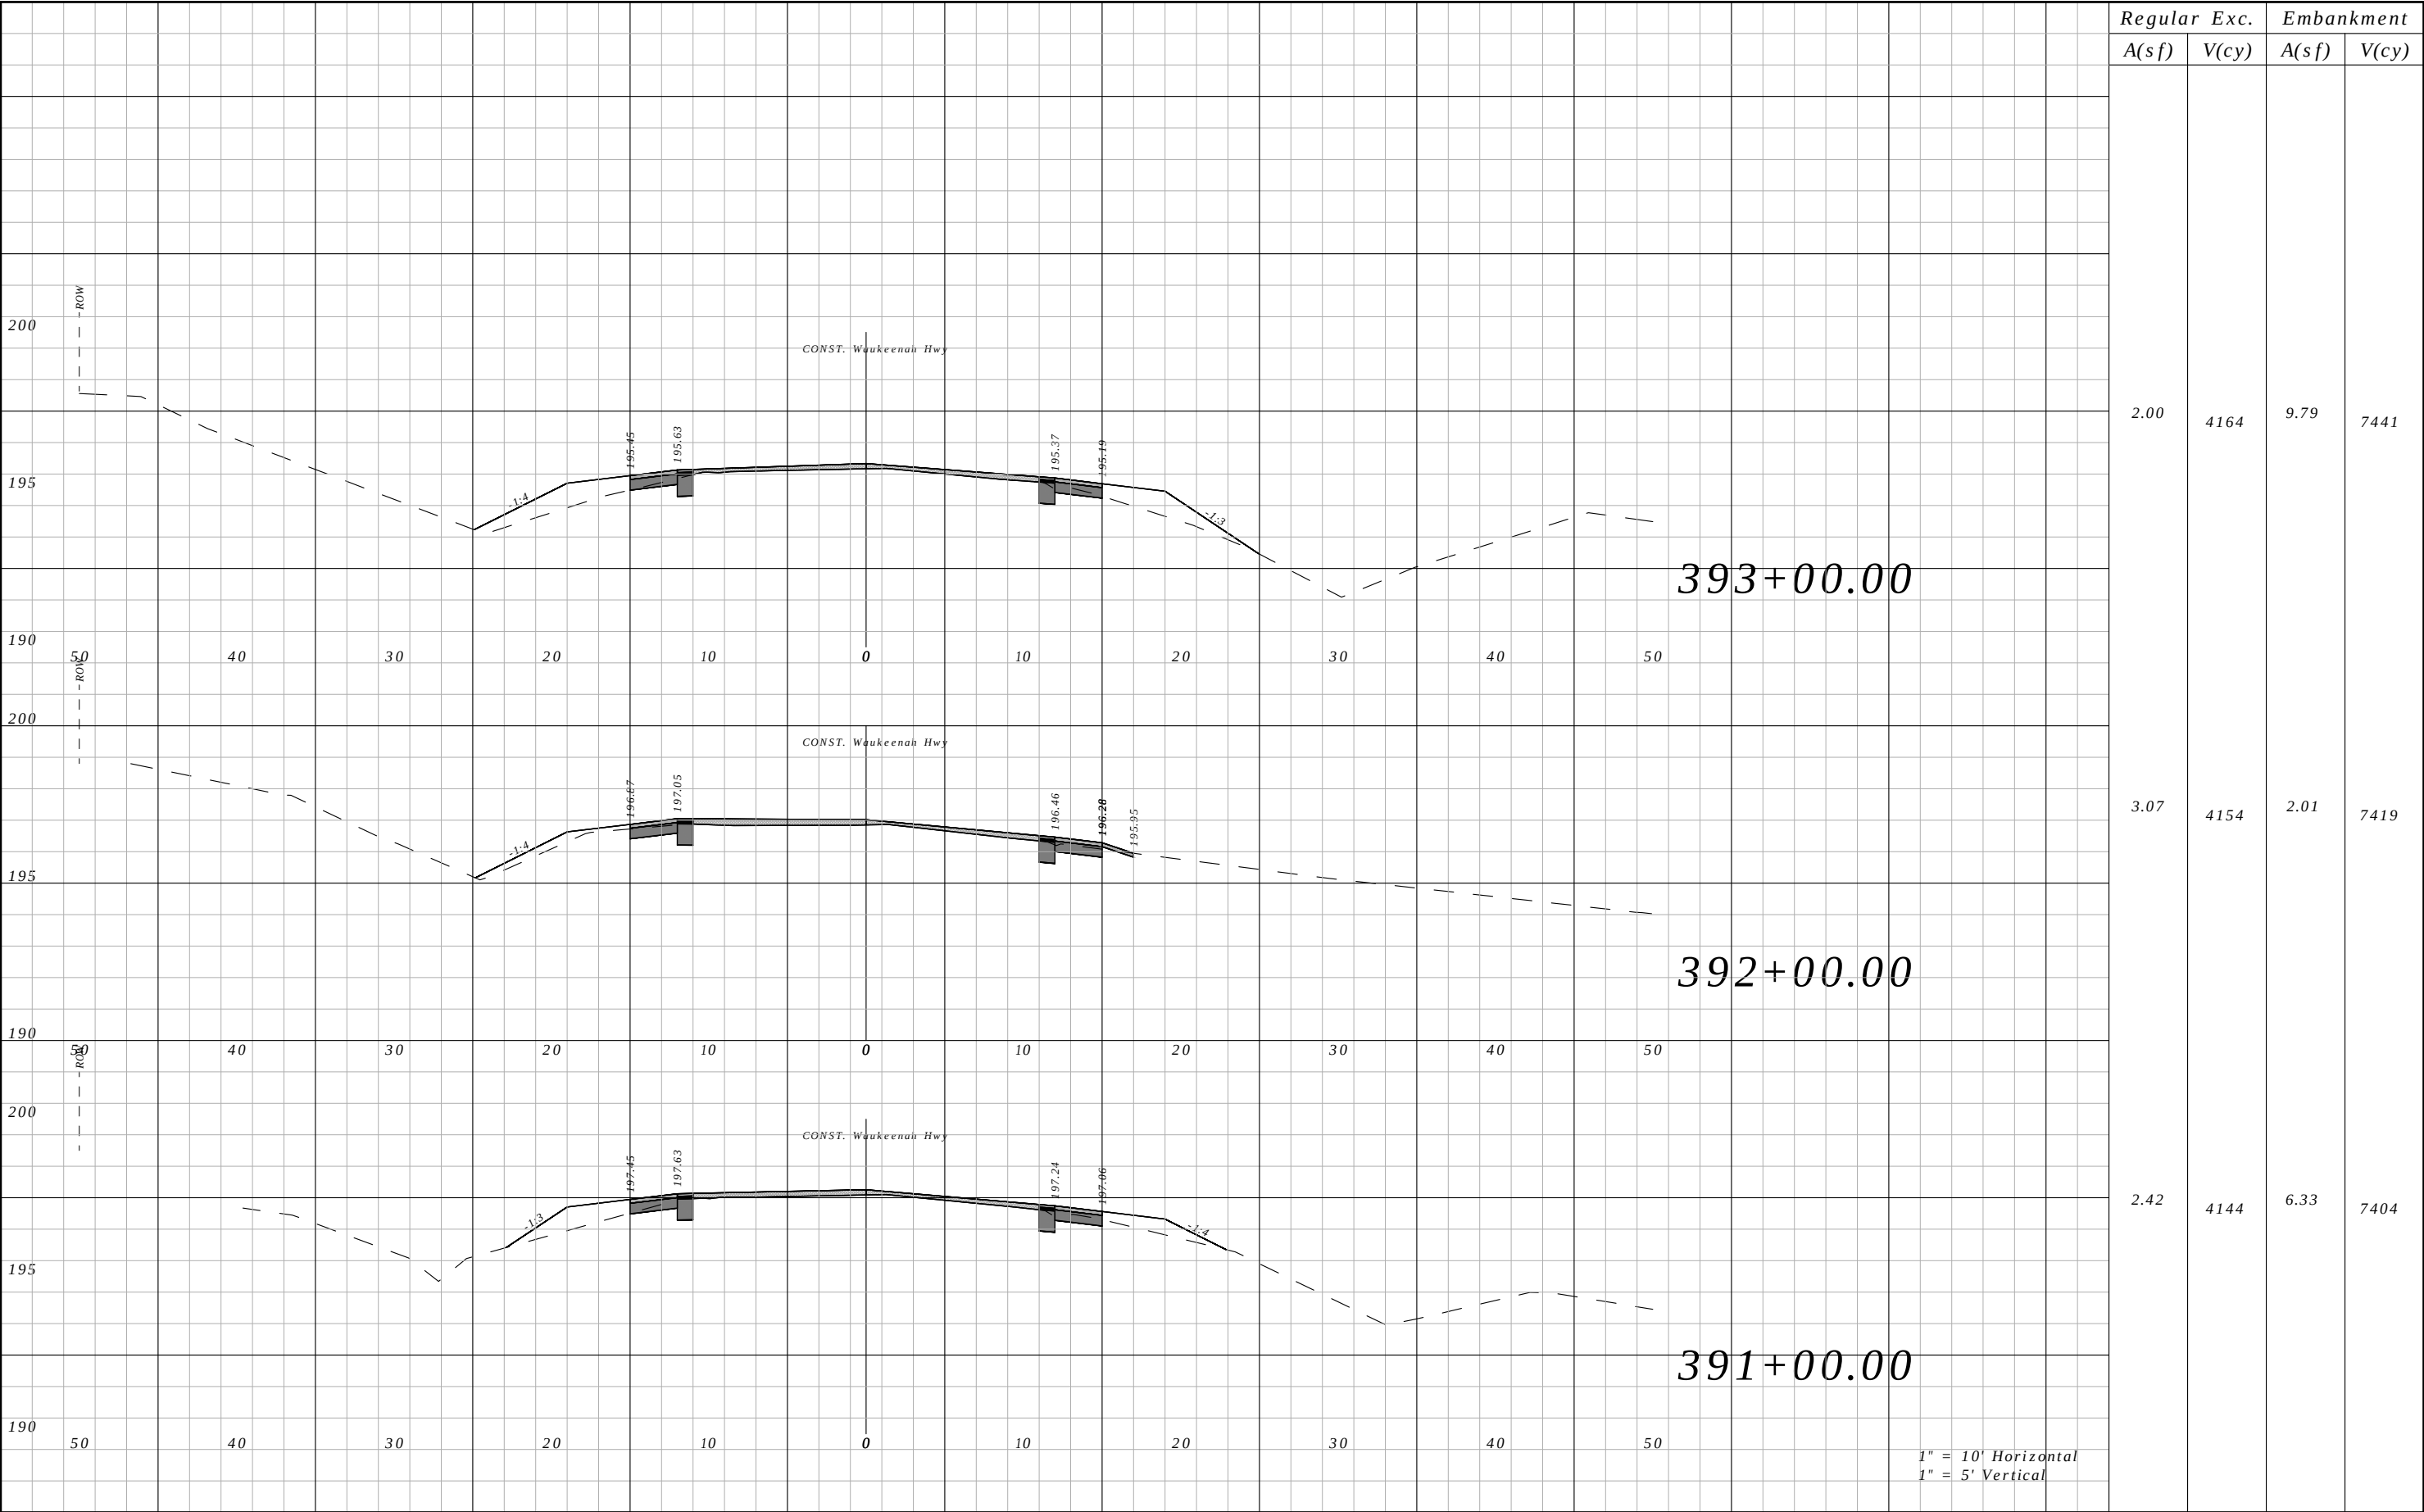


Regular A(sf)	Exc. V(cy)	Embankment	
		A(sf)	V(cy)
2.00	4164	9.79	7441
3.07	4154	2.01	7419
2.42	4144	6.33	7404

REVISIONS				ROBERT C. CESKA, P.E. P.E. LICENSE NUMBER 82288 DEWBERRY 101 N MONROE STREET, SUITE 710 TALLAHASSEE, FLORIDA 32301 CERTIFICATE OF AUTHORIZATION 00008794	WAUKEENAH HIGHWAY			CROSS SECTIONS	SHEET NO.
DATE	DESCRIPTION		DATE		ROAD NO.	COUNTY	FINANCIAL PROJECT ID		
----	----				----	JEFFERSON	438366-1-54-01		208

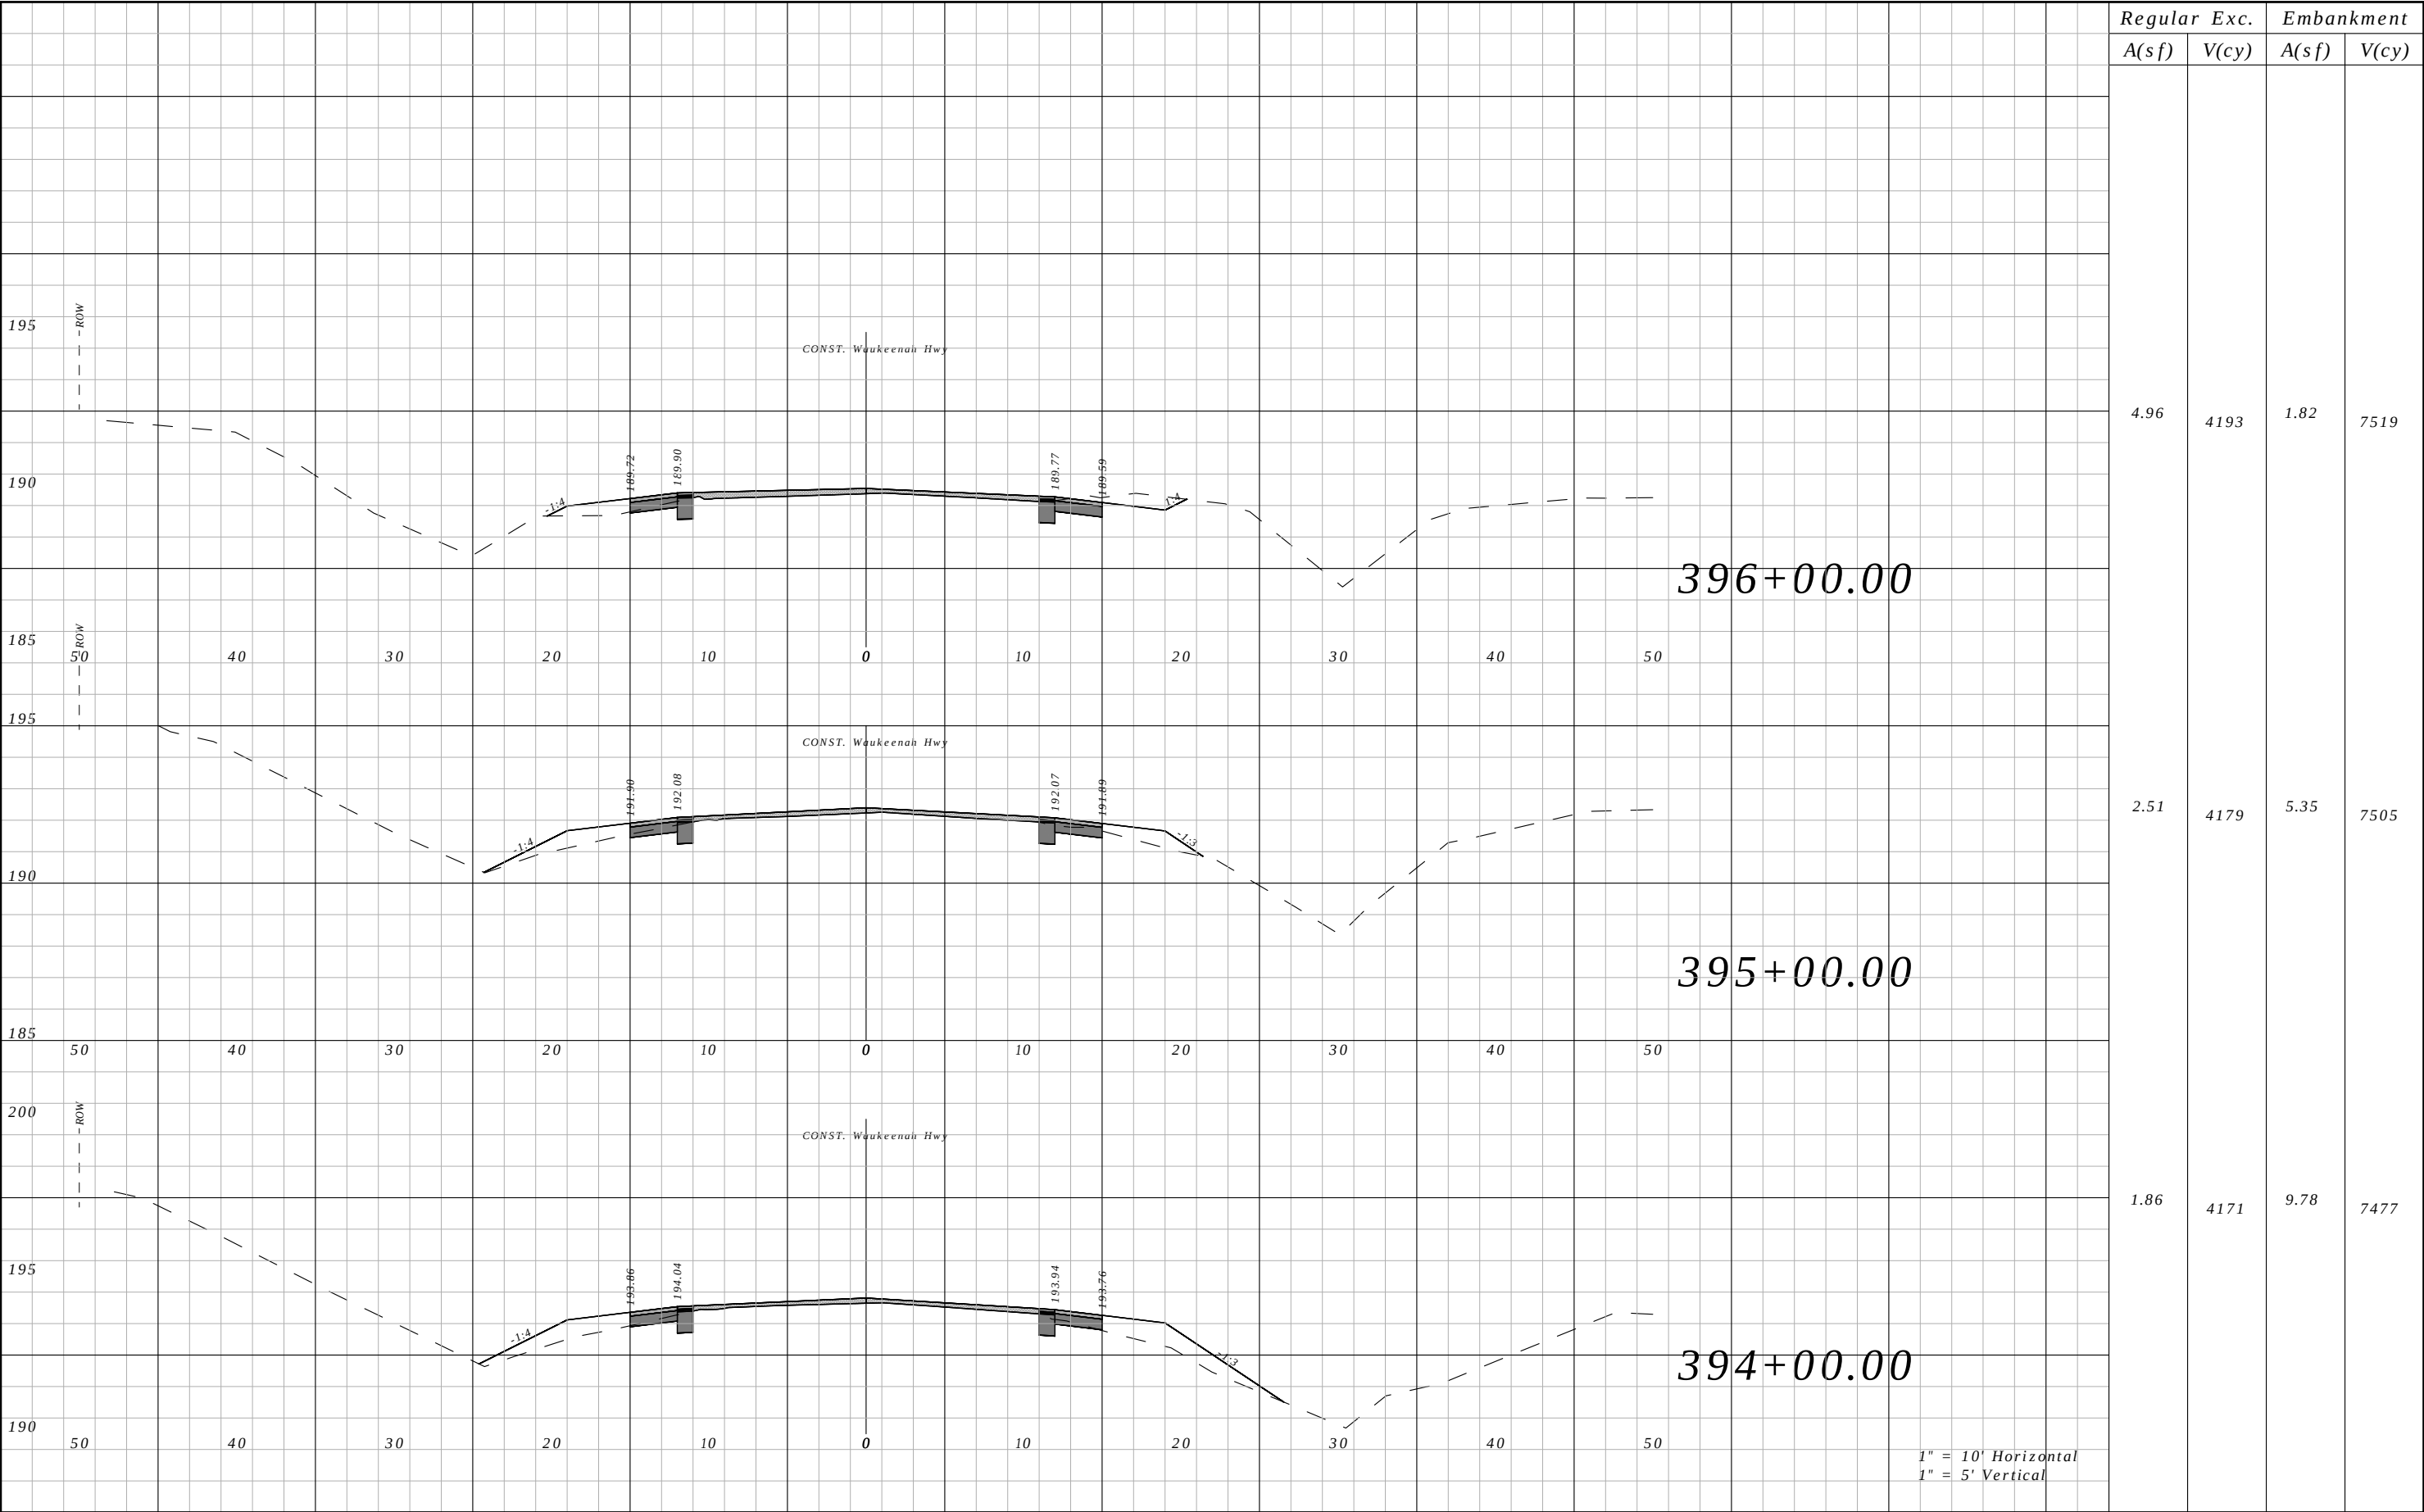


Regular A(sf)	Exc. V(cy)	Embankment	
		A(sf)	V(cy)
4.96	4193	1.82	7519
2.51	4179	5.35	7505
1.86	4171	9.78	7477

REVISIONS				ROBERT C. CESKA, P.E. P.E. LICENSE NUMBER 82288 DEWBERRY 101 N MONROE STREET, SUITE 710 TALLAHASSEE, FLORIDA 32301 CERTIFICATE OF AUTHORIZATION 00008794	WAUKEENAH HIGHWAY			CROSS SECTIONS	SHEET NO.
DATE	DESCRIPTION	DATE	DESCRIPTION		ROAD NO.	COUNTY	FINANCIAL PROJECT ID		
----	----				----	JEFFERSON	438366-1-54-01		209

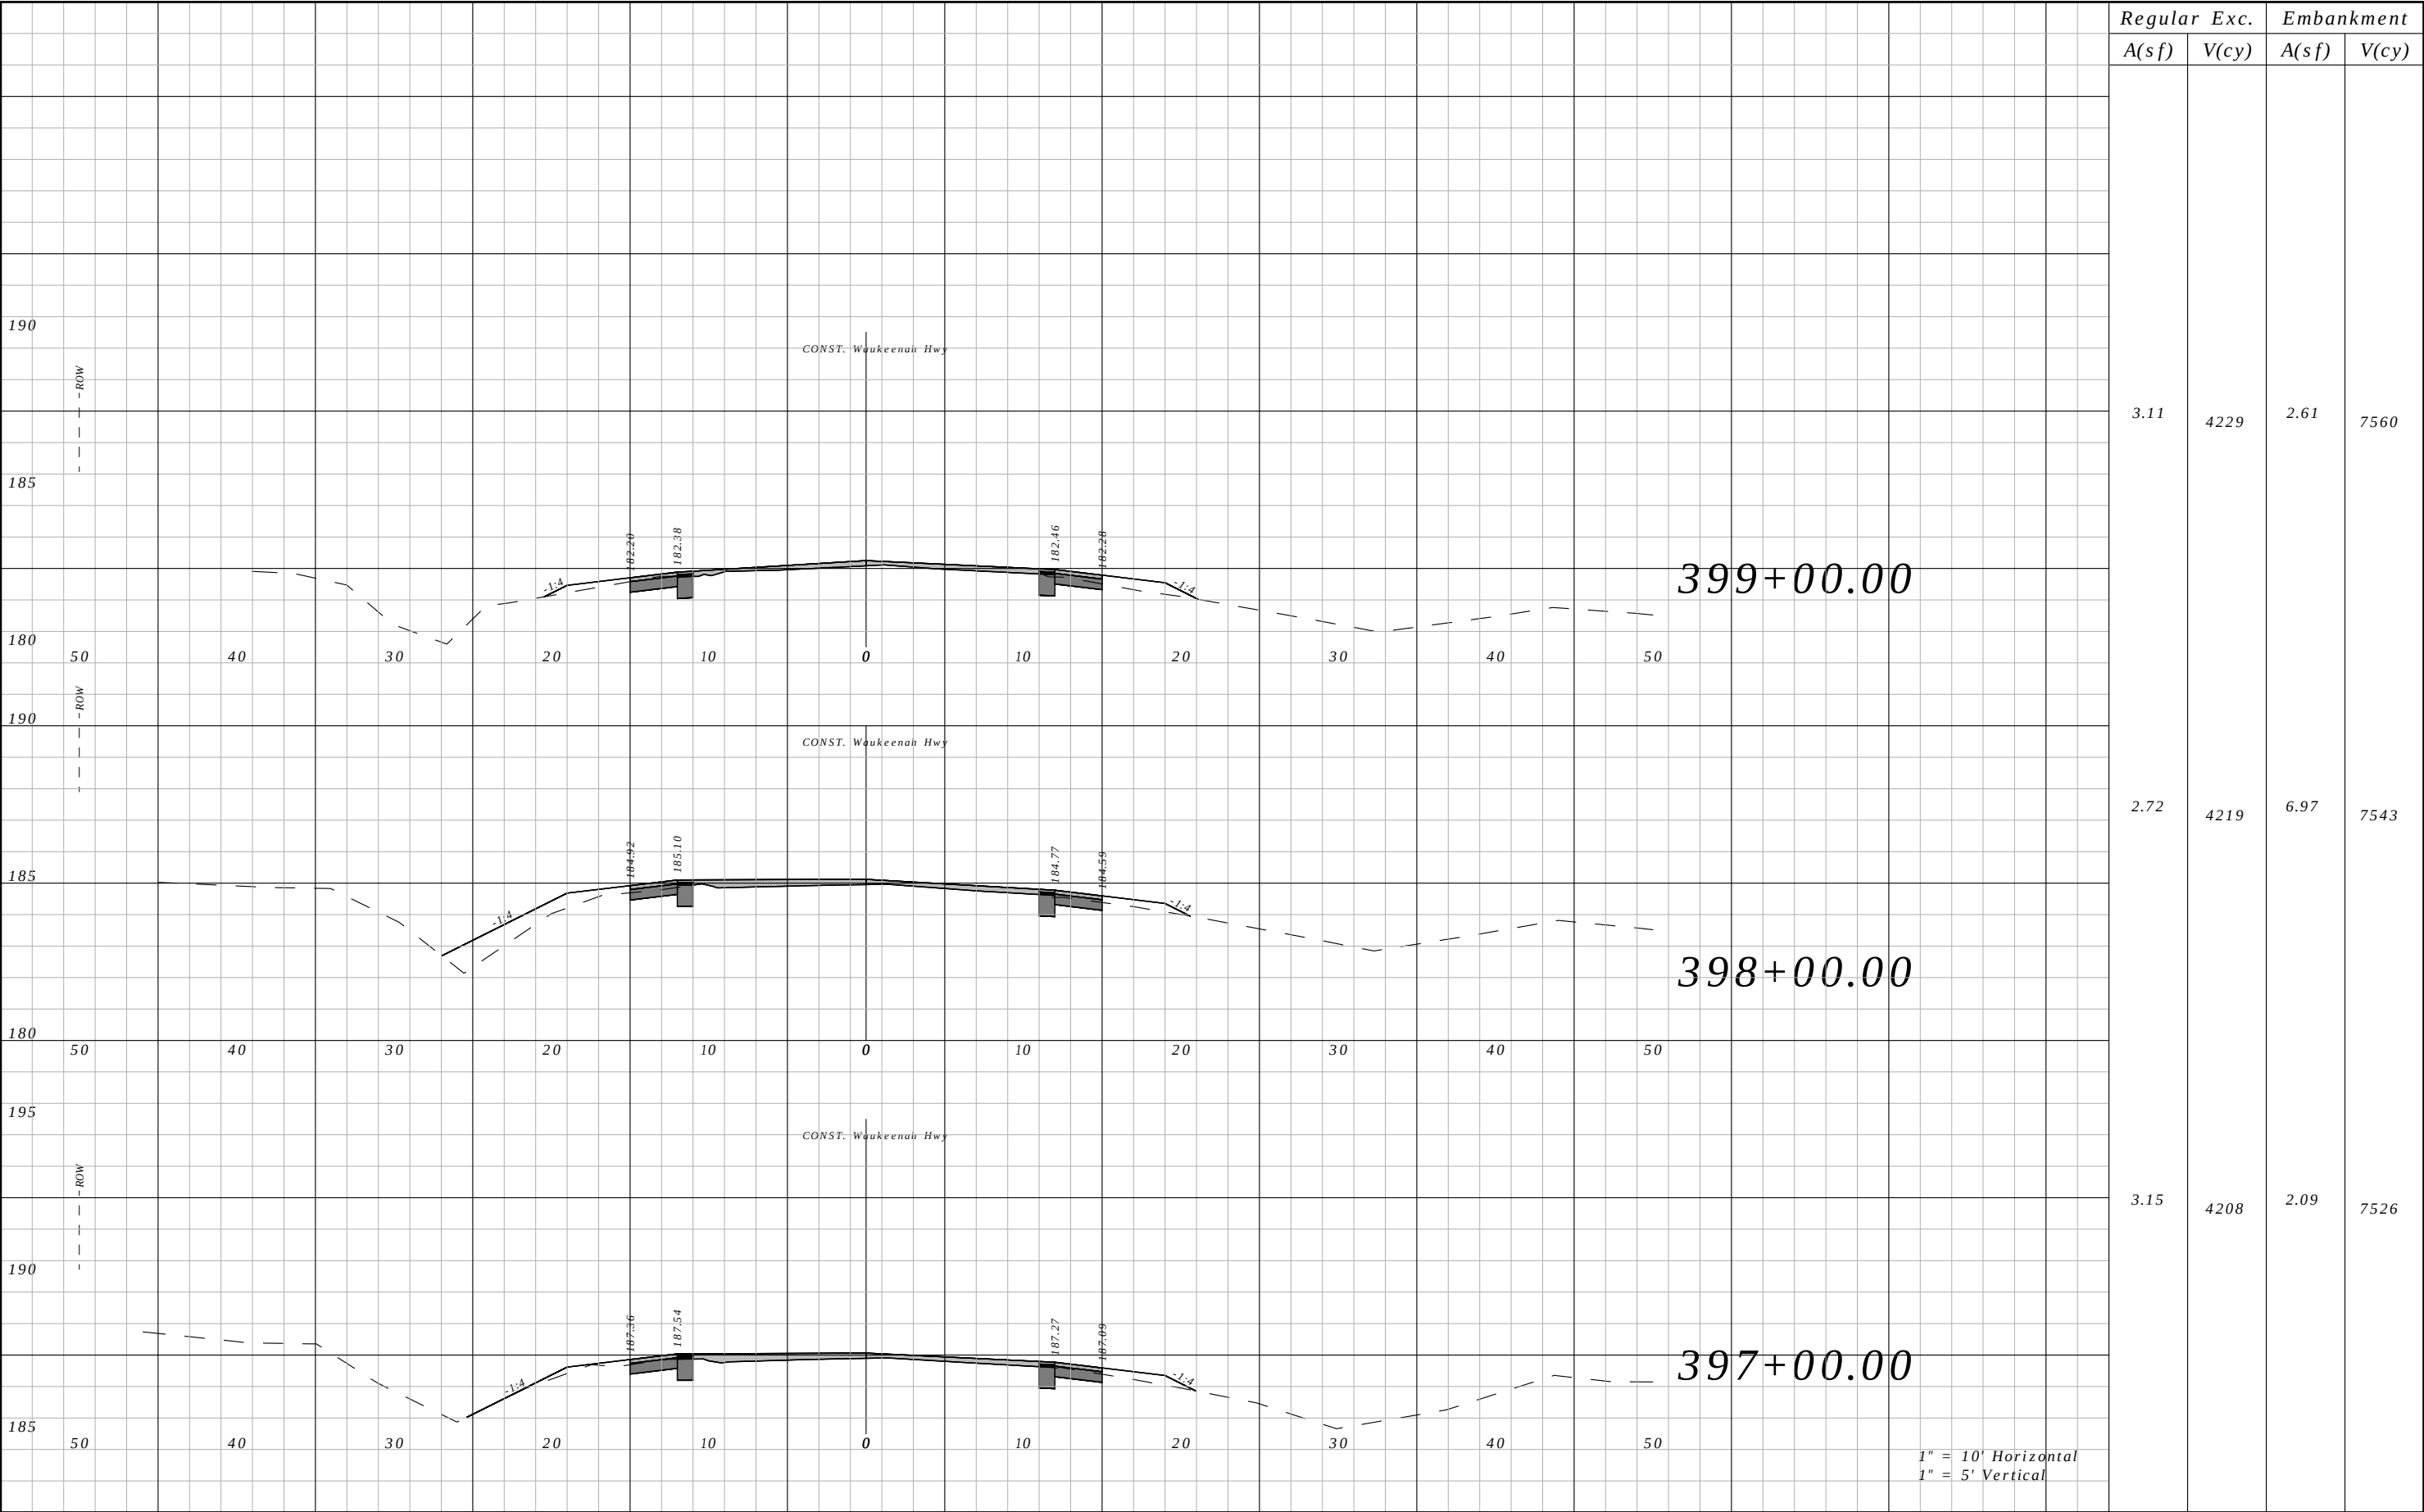


Regular	Exc.	Embankment	
		A(sf)	V(cy)
3.11	4229	2.61	7560
2.72	4219	6.97	7543
3.15	4208	2.09	7526

REVISIONS				ROBERT C. CESKA, P.E. P.E. LICENSE NUMBER 82288 DEWBERRY 101 N MONROE STREET, SUITE 710 TALLAHASSEE, FLORIDA 32301 CERTIFICATE OF AUTHORIZATION 00008794	WAUKEENAH HIGHWAY			CROSS SECTIONS	SHEET NO.
DATE	DESCRIPTION	DATE	DESCRIPTION		ROAD NO.	COUNTY	FINANCIAL PROJECT ID		
----	----				----	JEFFERSON	438366-1-54-01		210

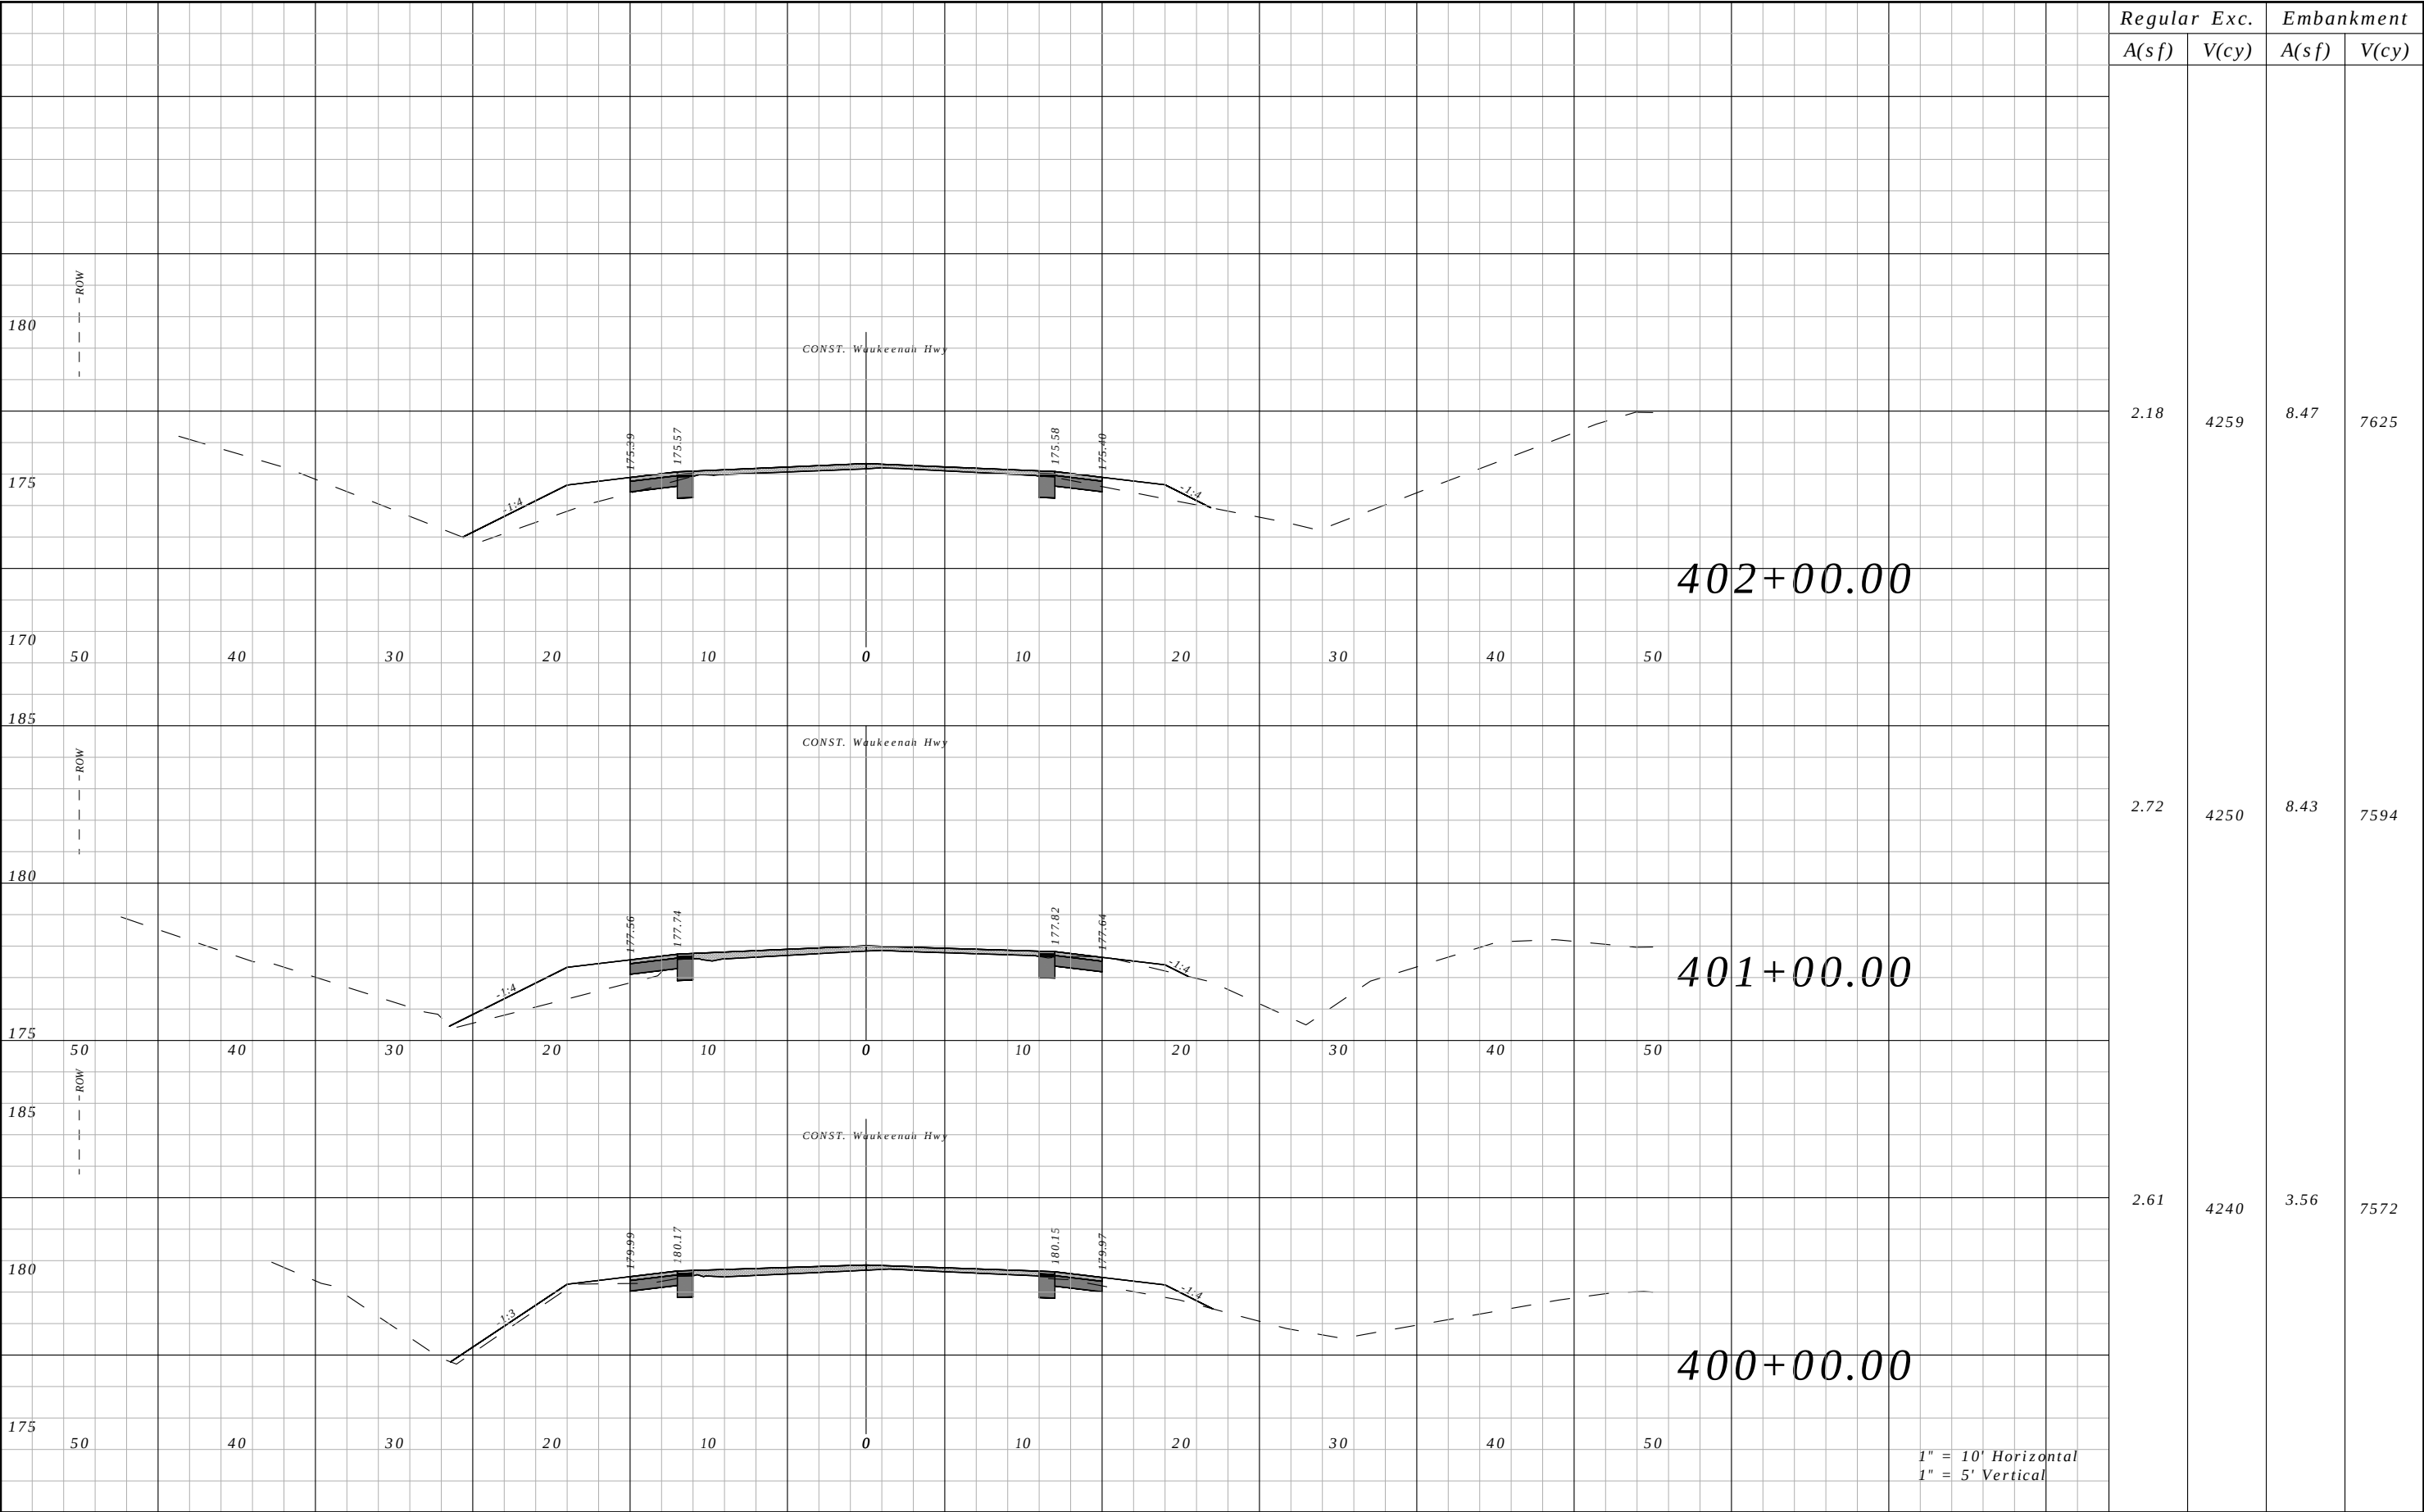


Regular	Exc.	Embankment	
		A(sf)	V(cy)
2.18	4259	8.47	7625
2.72	4250	8.43	7594
2.61	4240	3.56	7572

REVISIONS				ROBERT C. CESKA, P.E. P.E. LICENSE NUMBER 82288 DEWBERRY 101 N MONROE STREET, SUITE 710 TALLAHASSEE, FLORIDA 32301 CERTIFICATE OF AUTHORIZATION 00008794	WAUKEENAH HIGHWAY			CROSS SECTIONS	SHEET NO.
DATE	DESCRIPTION		DATE		ROAD NO.	COUNTY	FINANCIAL PROJECT ID		
----	----				----	JEFFERSON	438366-1-54-01		211

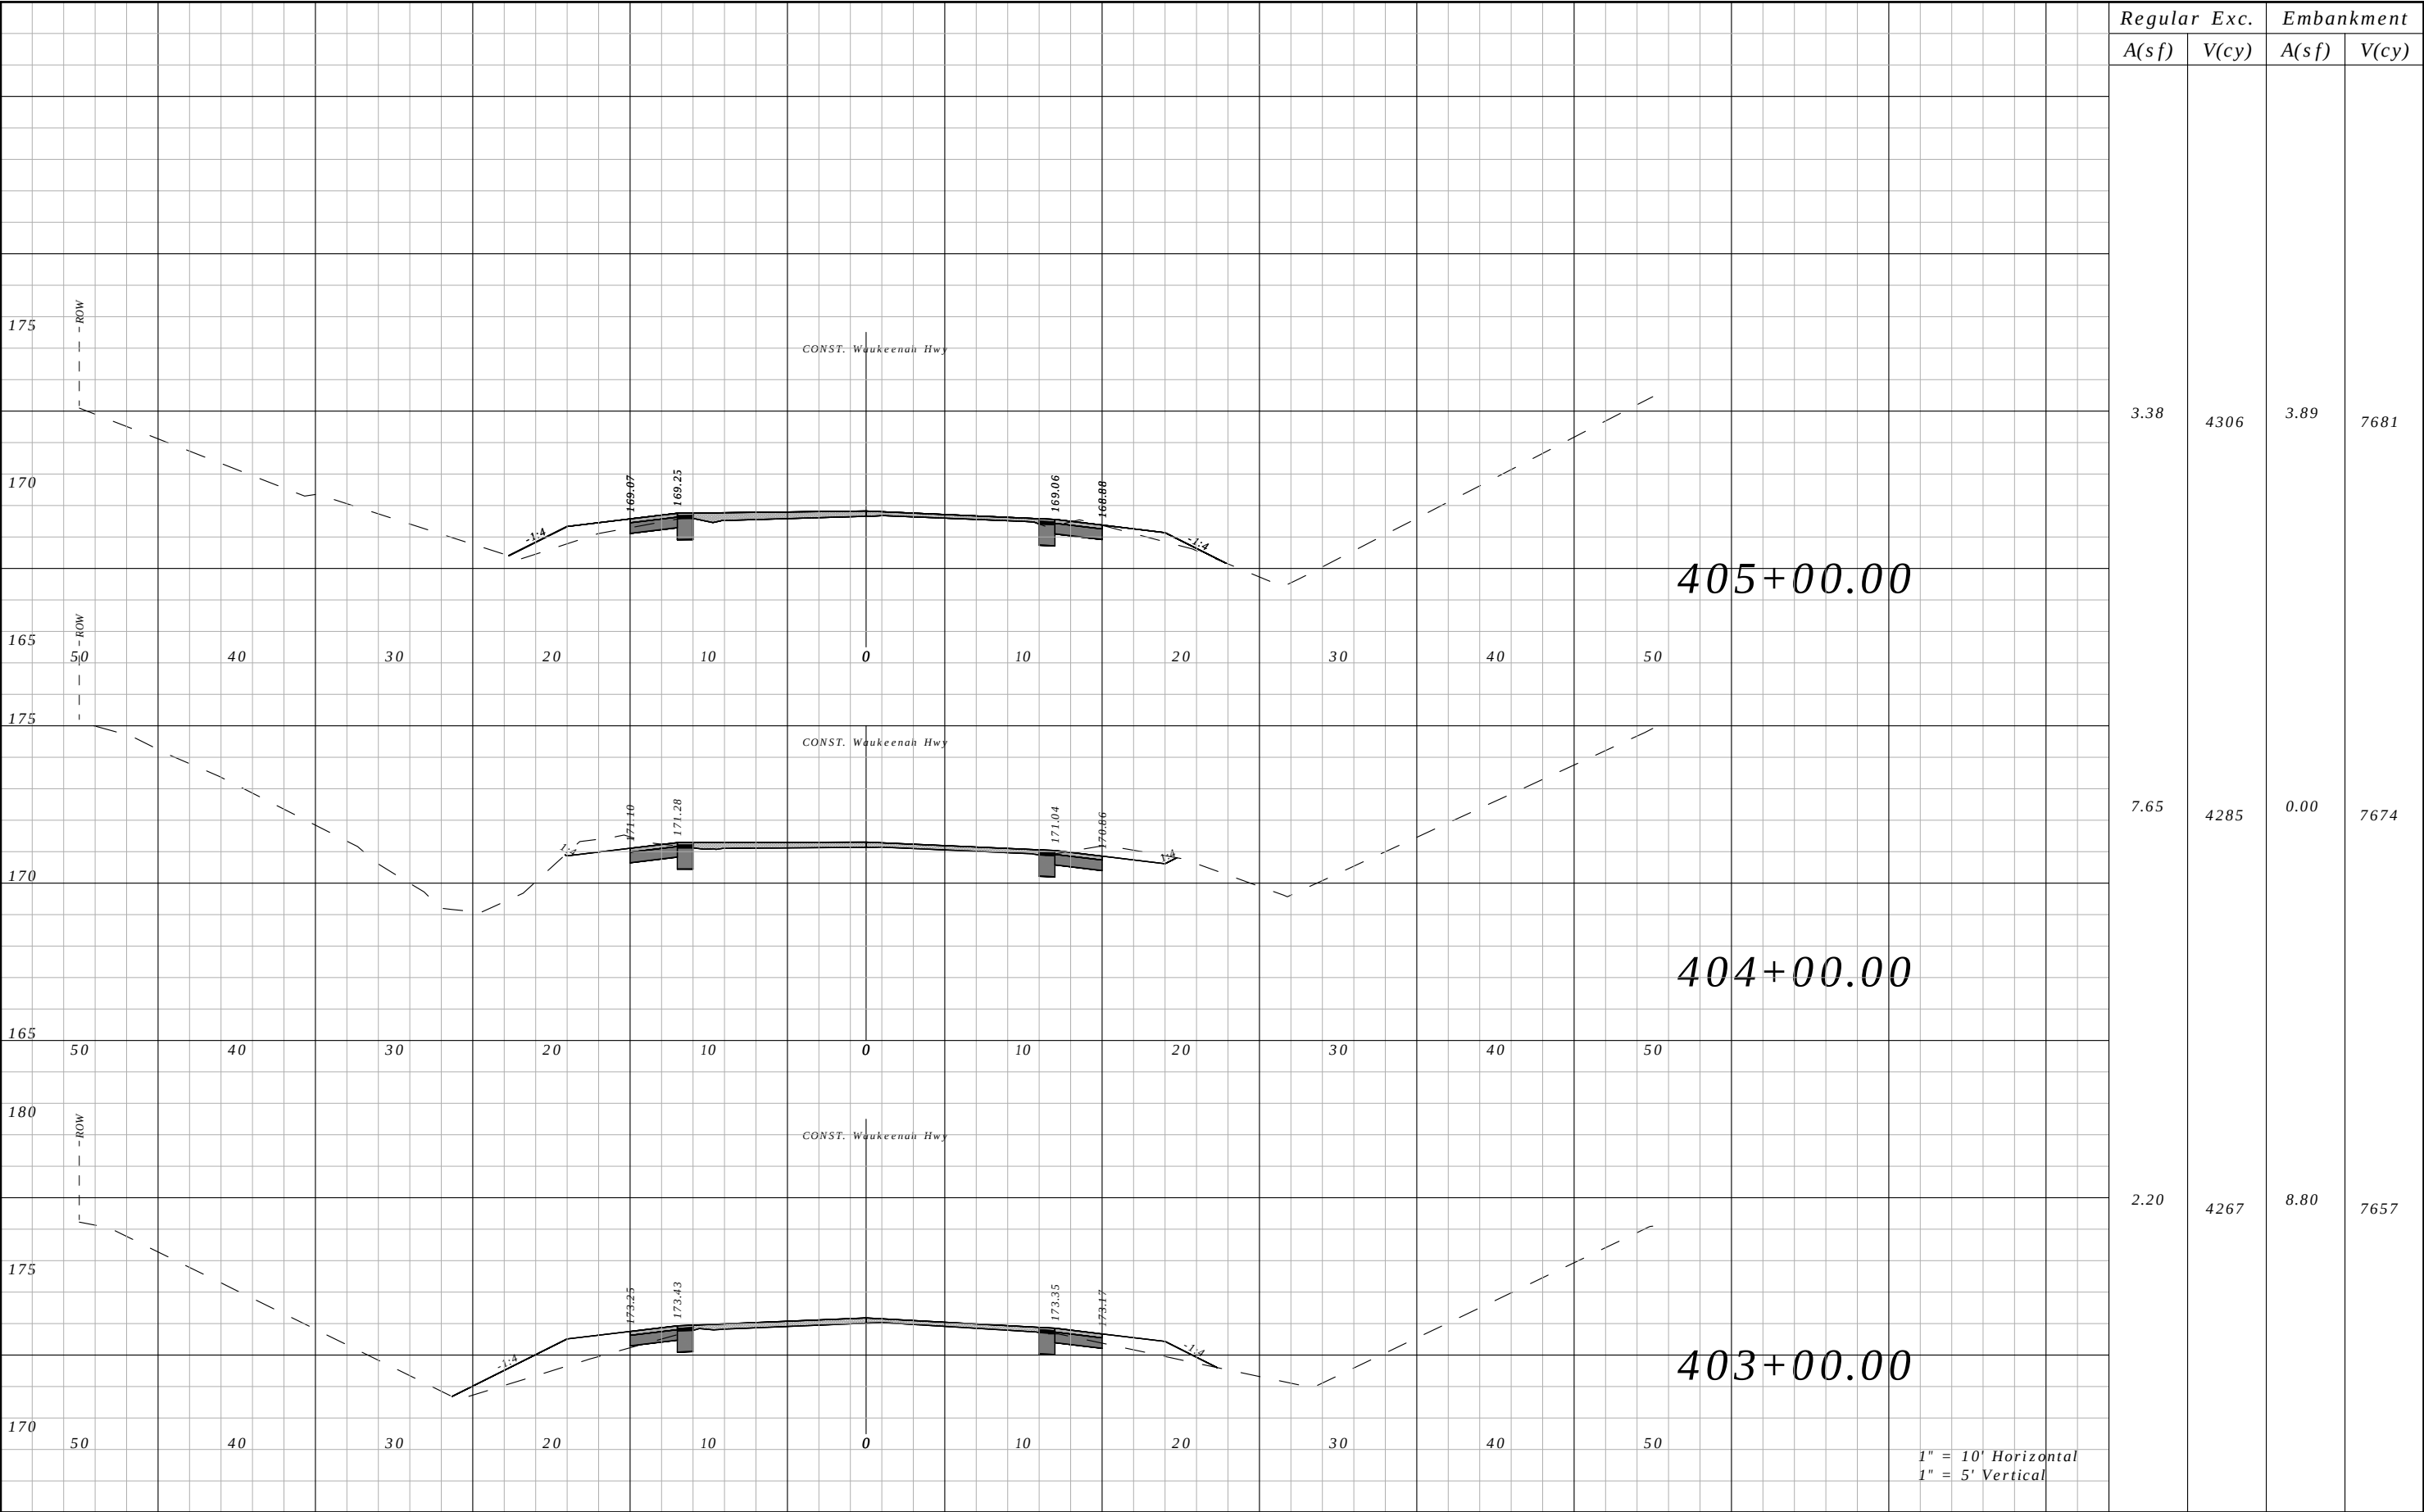


Regular A(sf)	Exc. V(cy)	Embankment	
		A(sf)	V(cy)
3.38	4306	3.89	7681
7.65	4285	0.00	7674
2.20	4267	8.80	7657

REVISIONS				ROBERT C. CESKA, P.E. P.E. LICENSE NUMBER 82288 DEWBERRY 101 N MONROE STREET, SUITE 710 TALLAHASSEE, FLORIDA 32301 CERTIFICATE OF AUTHORIZATION 00008794	WAUKEENAH HIGHWAY			CROSS SECTIONS	SHEET NO.
DATE	DESCRIPTION		DATE		ROAD NO.	COUNTY	FINANCIAL PROJECT ID		
----	----				----	JEFFERSON	438366-1-54-01		212

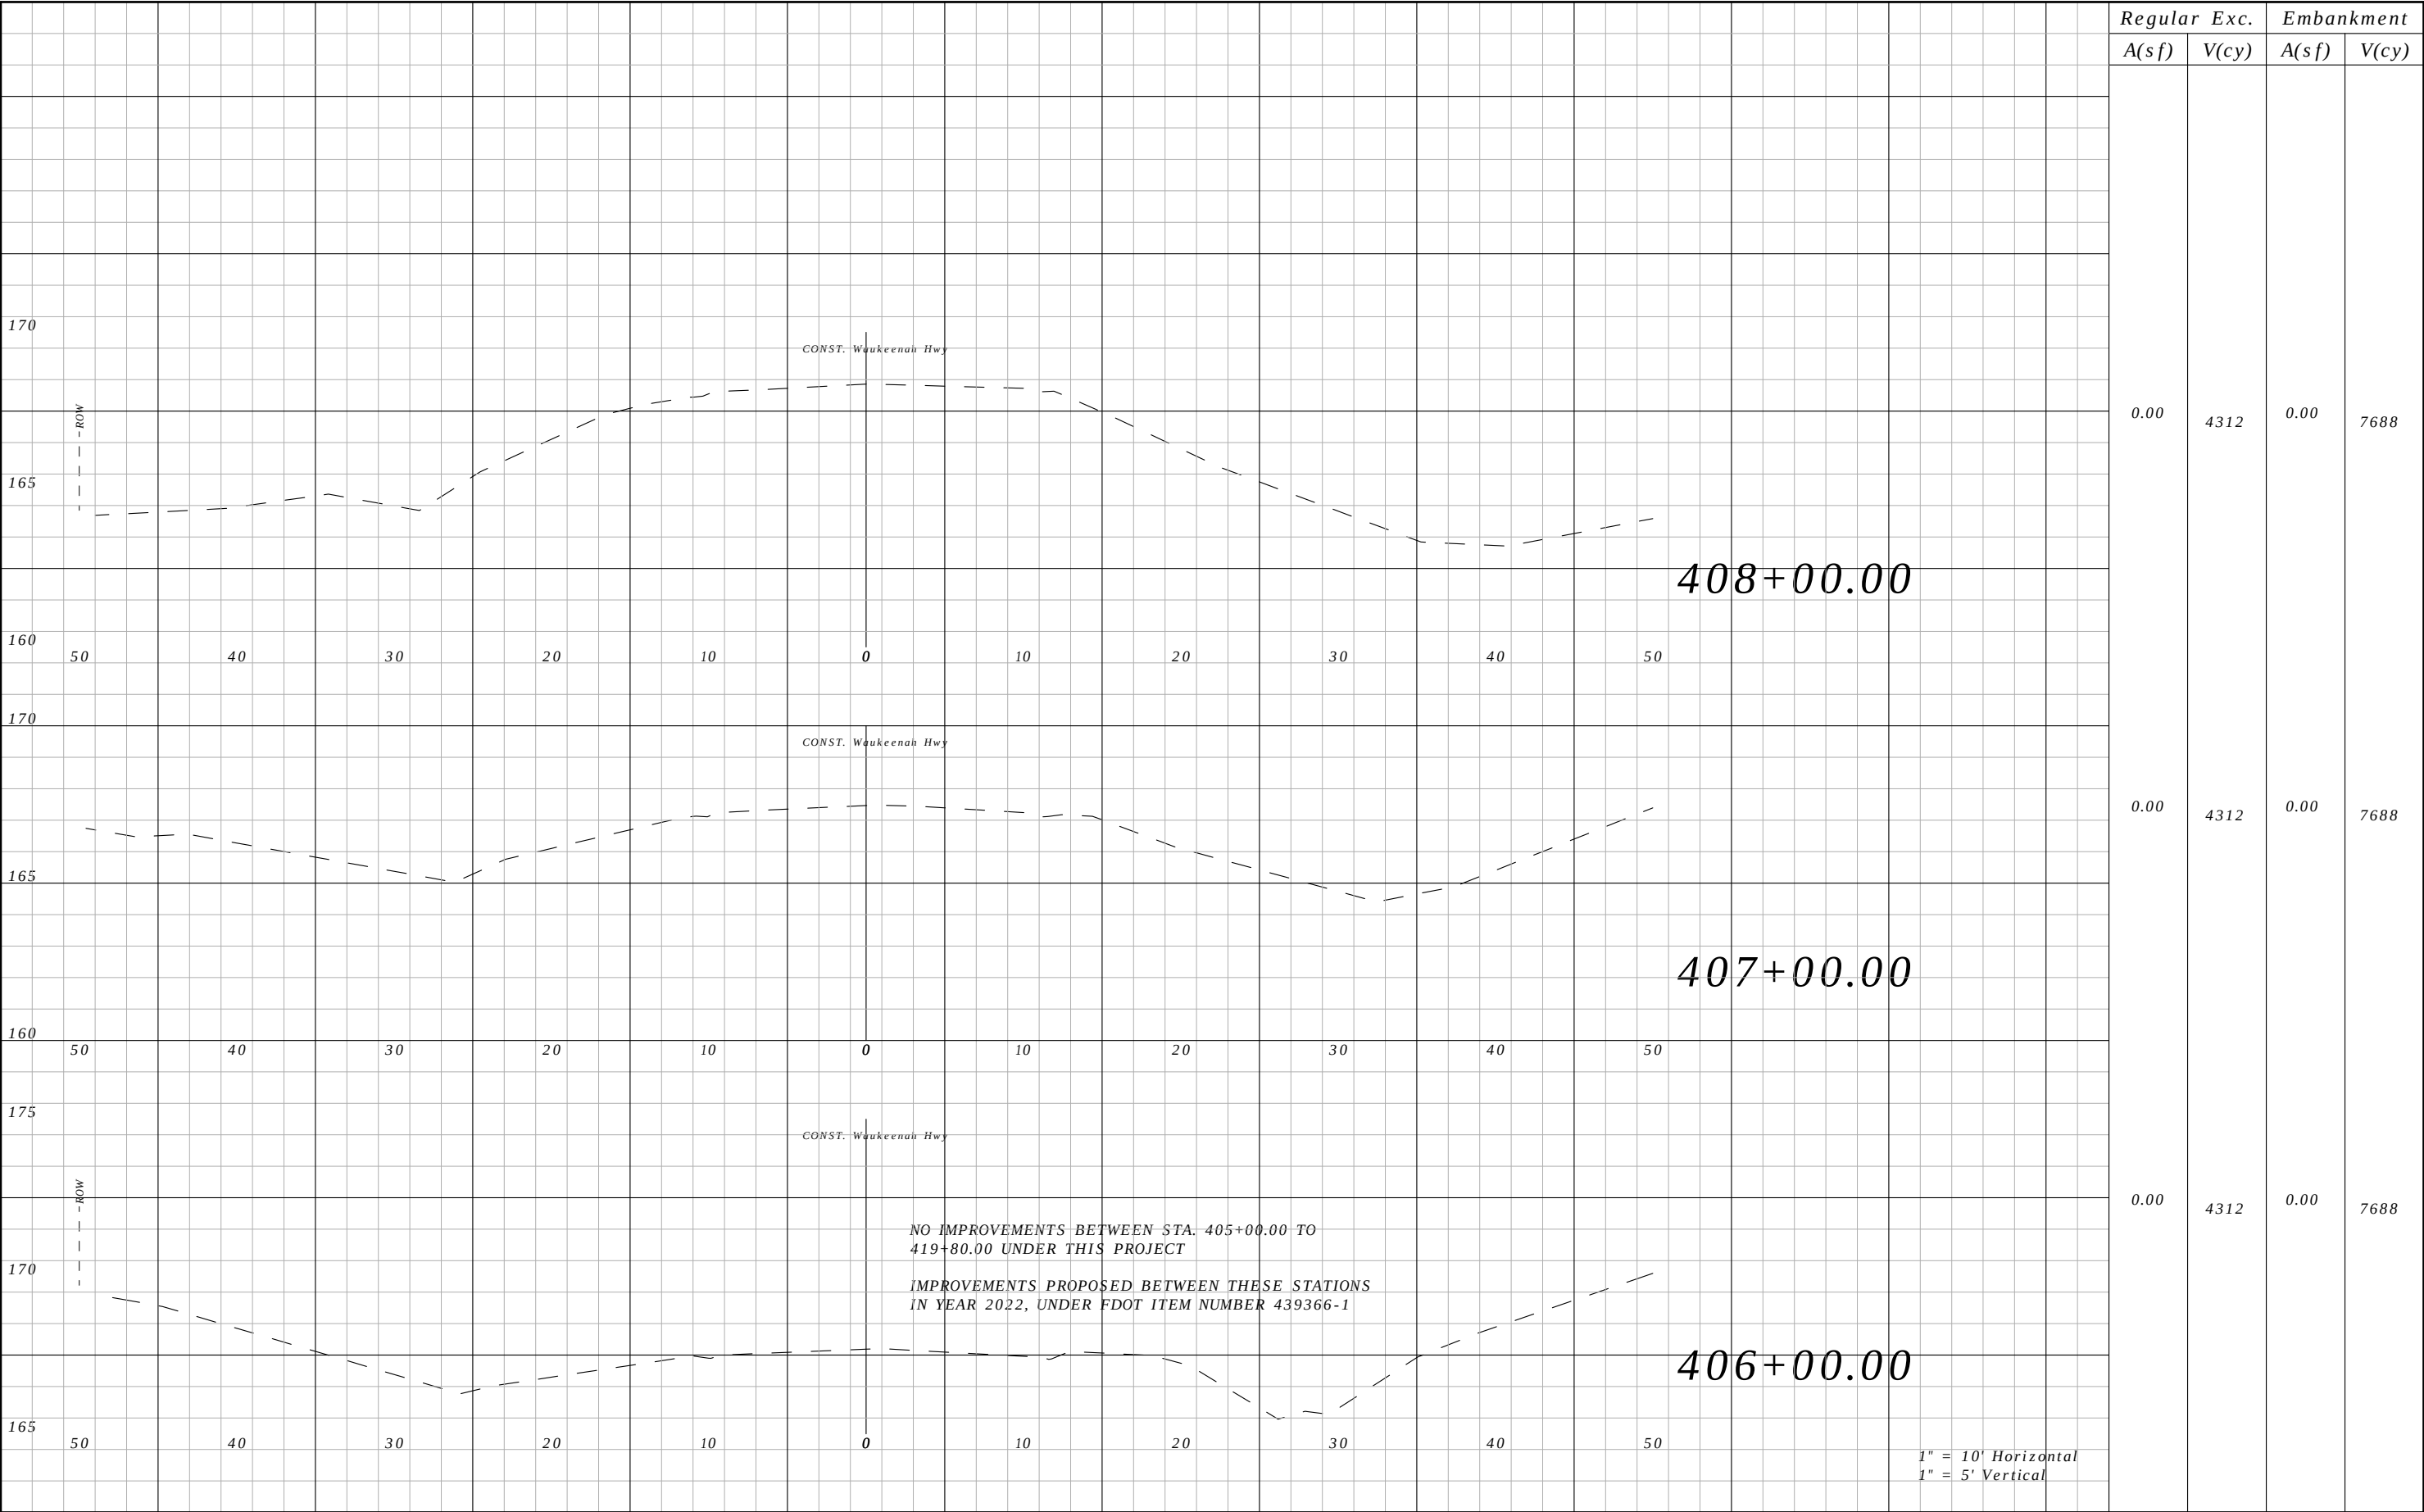

Regular		Exc.	Embankment	
A(sf)		V(cy)	A(sf)	V(cy)
0.00		4312	0.00	7688
0.00		4312	0.00	7688
0.00		4312	0.00	7688

REVISIONS				ROBERT C. CESKA, P.E. P.E. LICENSE NUMBER 82288 DEWBERRY 101 N MONROE STREET, SUITE 710 TALLAHASSEE, FLORIDA 32301 CERTIFICATE OF AUTHORIZATION 00008794	WAUKEENAH HIGHWAY			CROSS SECTIONS	SHEET NO.
DATE	DESCRIPTION		DATE		ROAD NO.	COUNTY	FINANCIAL PROJECT ID		
----	----				----	JEFFERSON	438366-1-54-01		213

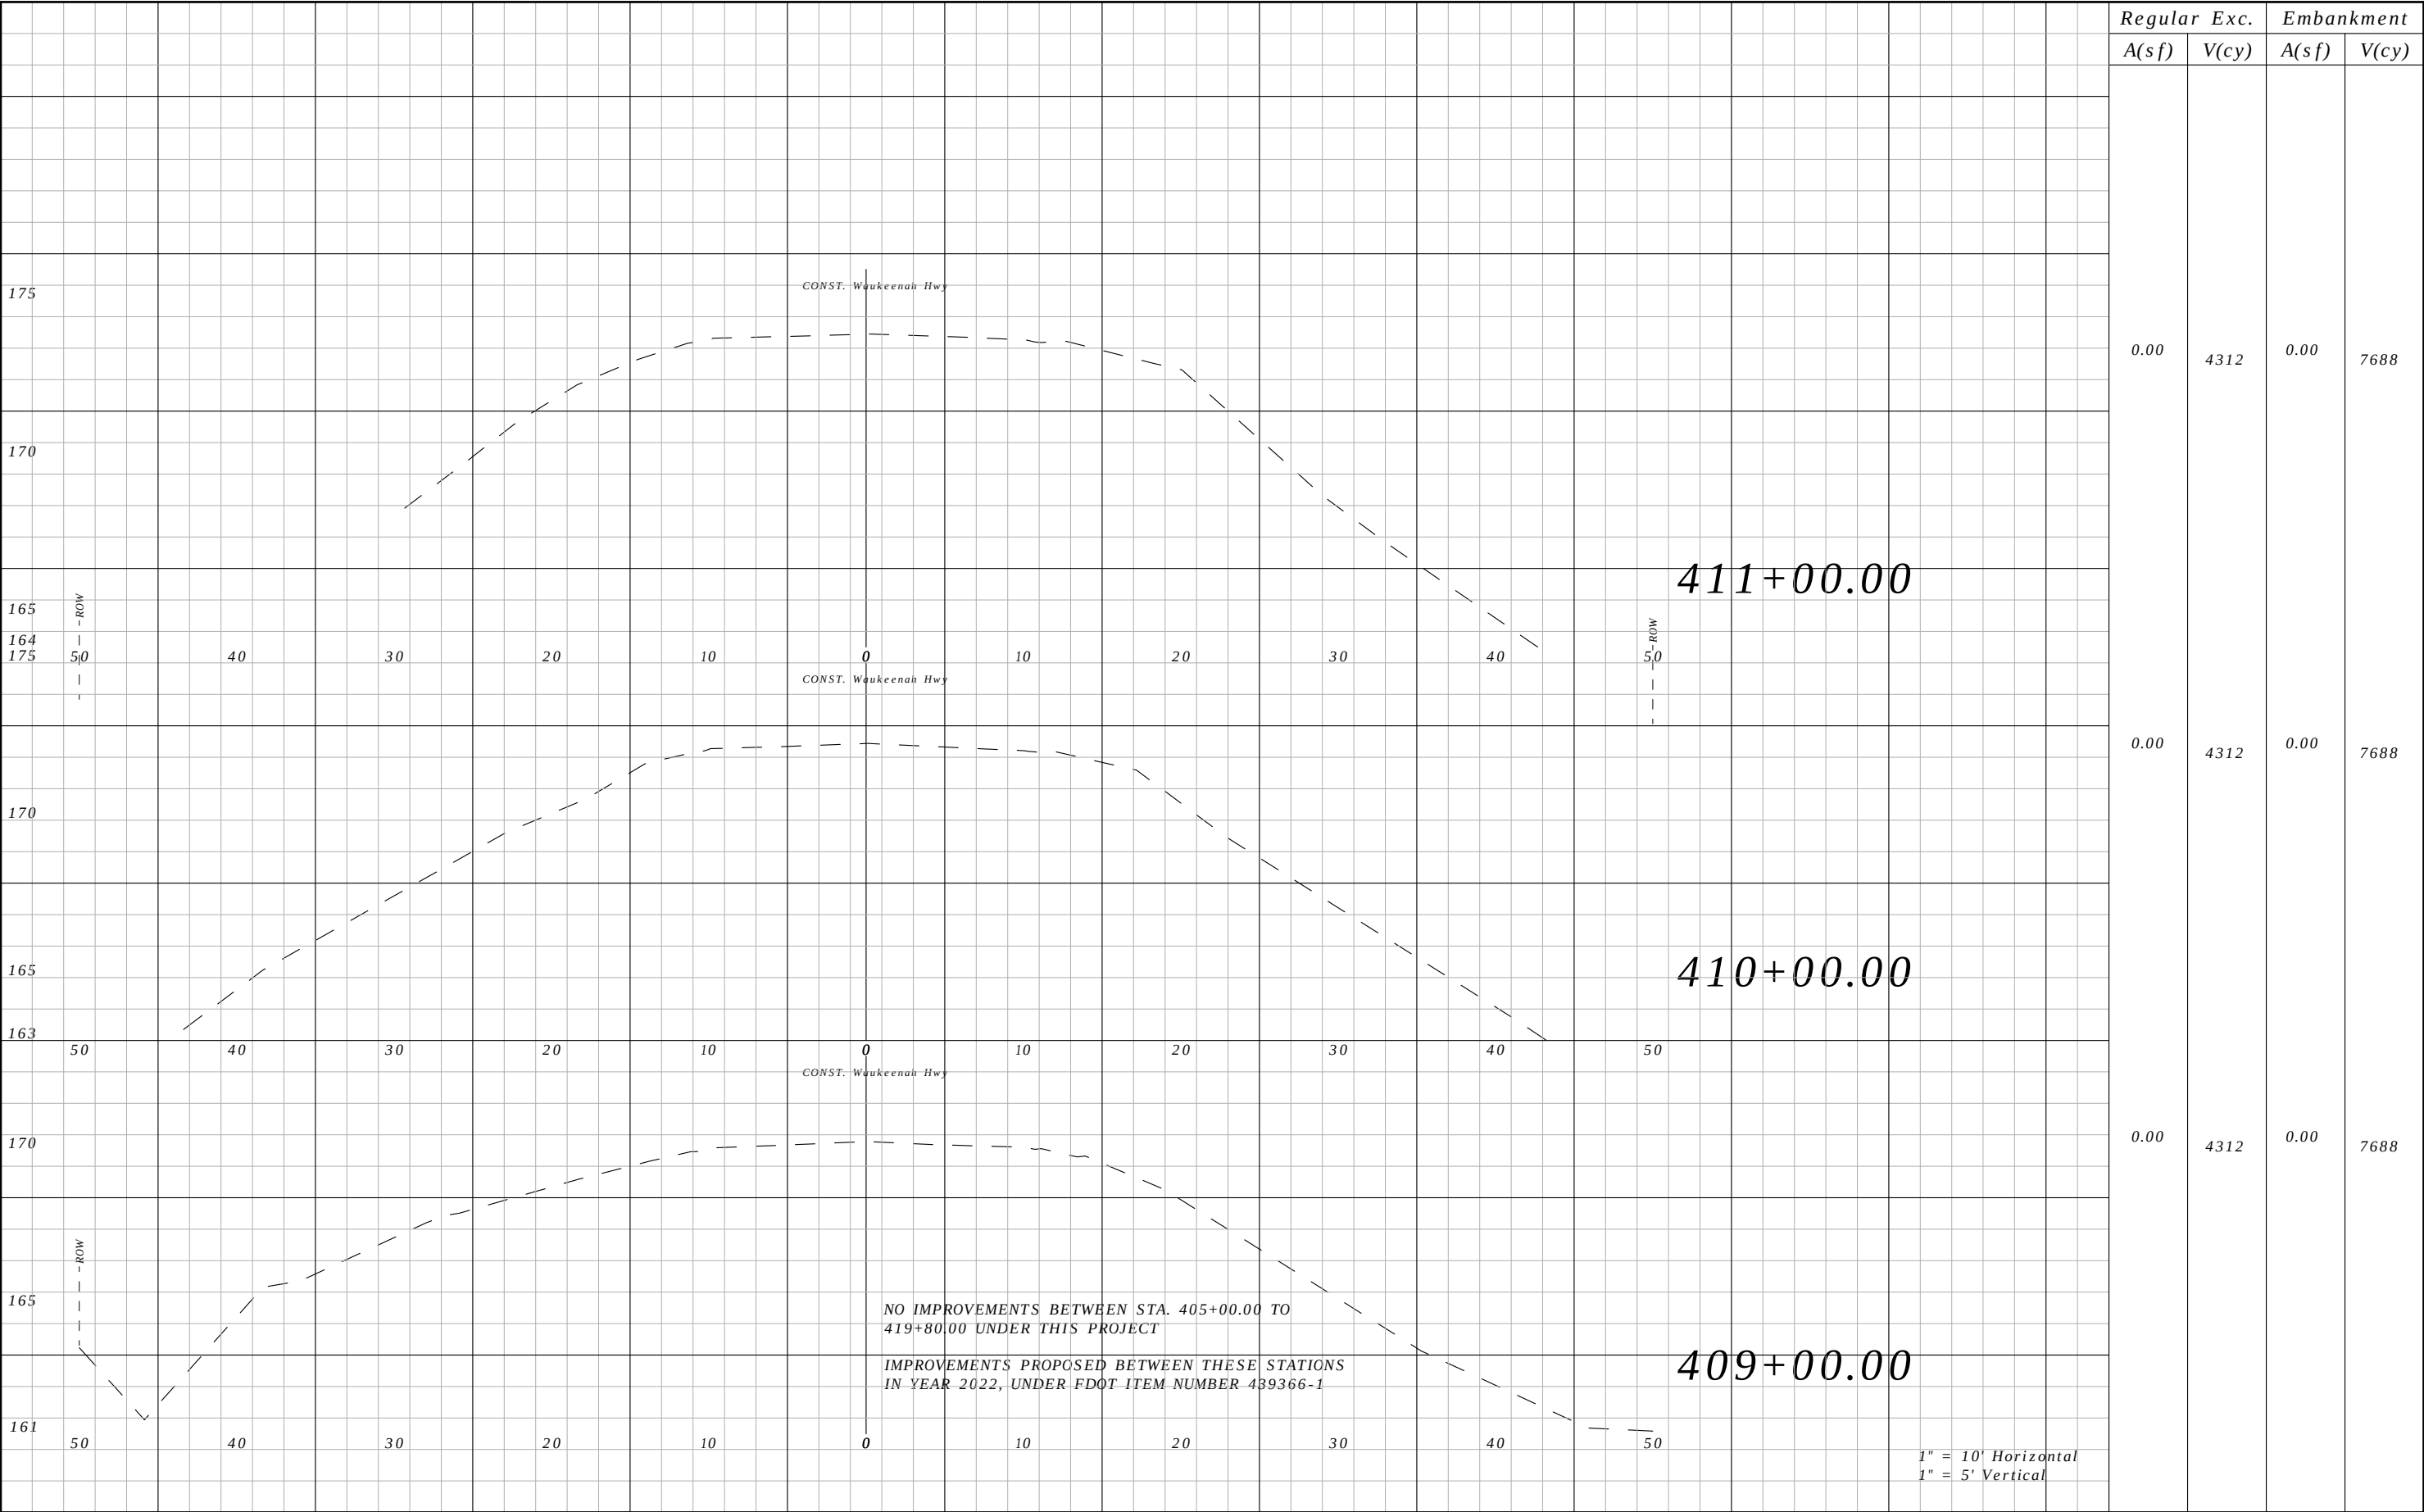


Regular		Exc.	Embankment	
A(sf)		V(cy)	A(sf)	V(cy)
0.00		4312	0.00	7688
0.00		4312	0.00	7688
0.00		4312	0.00	7688

REVISIONS				ROBERT C. CESKA, P.E. P.E. LICENSE NUMBER 82288 DEWBERRY 101 N MONROE STREET, SUITE 710 TALLAHASSEE, FLORIDA 32301 CERTIFICATE OF AUTHORIZATION 00008794	WAUKEENAH HIGHWAY			CROSS SECTIONS	SHEET NO.
DATE	DESCRIPTION		DATE	DESCRIPTION		ROAD NO.	COUNTY	FINANCIAL PROJECT ID	
----	----					----	JEFFERSON	438366-1-54-01	214




Regular		Exc.	Embankment	
A(sf)		V(cy)	A(sf)	V(cy)
0.26		4313	0.00	7688
0.28		4312	0.00	7688
0.00		4312	0.00	7688

REVISIONS				ROBERT C. CESKA, P.E. P.E. LICENSE NUMBER 82288 DEWBERRY 101 N MONROE STREET, SUITE 710 TALLAHASSEE, FLORIDA 32301 CERTIFICATE OF AUTHORIZATION 00008794	WAUKEENAH HIGHWAY			CROSS SECTIONS	SHEET NO.
DATE	DESCRIPTION		DATE		ROAD NO.	COUNTY	FINANCIAL PROJECT ID		
----	----				----	JEFFERSON	438366-1-54-01		215

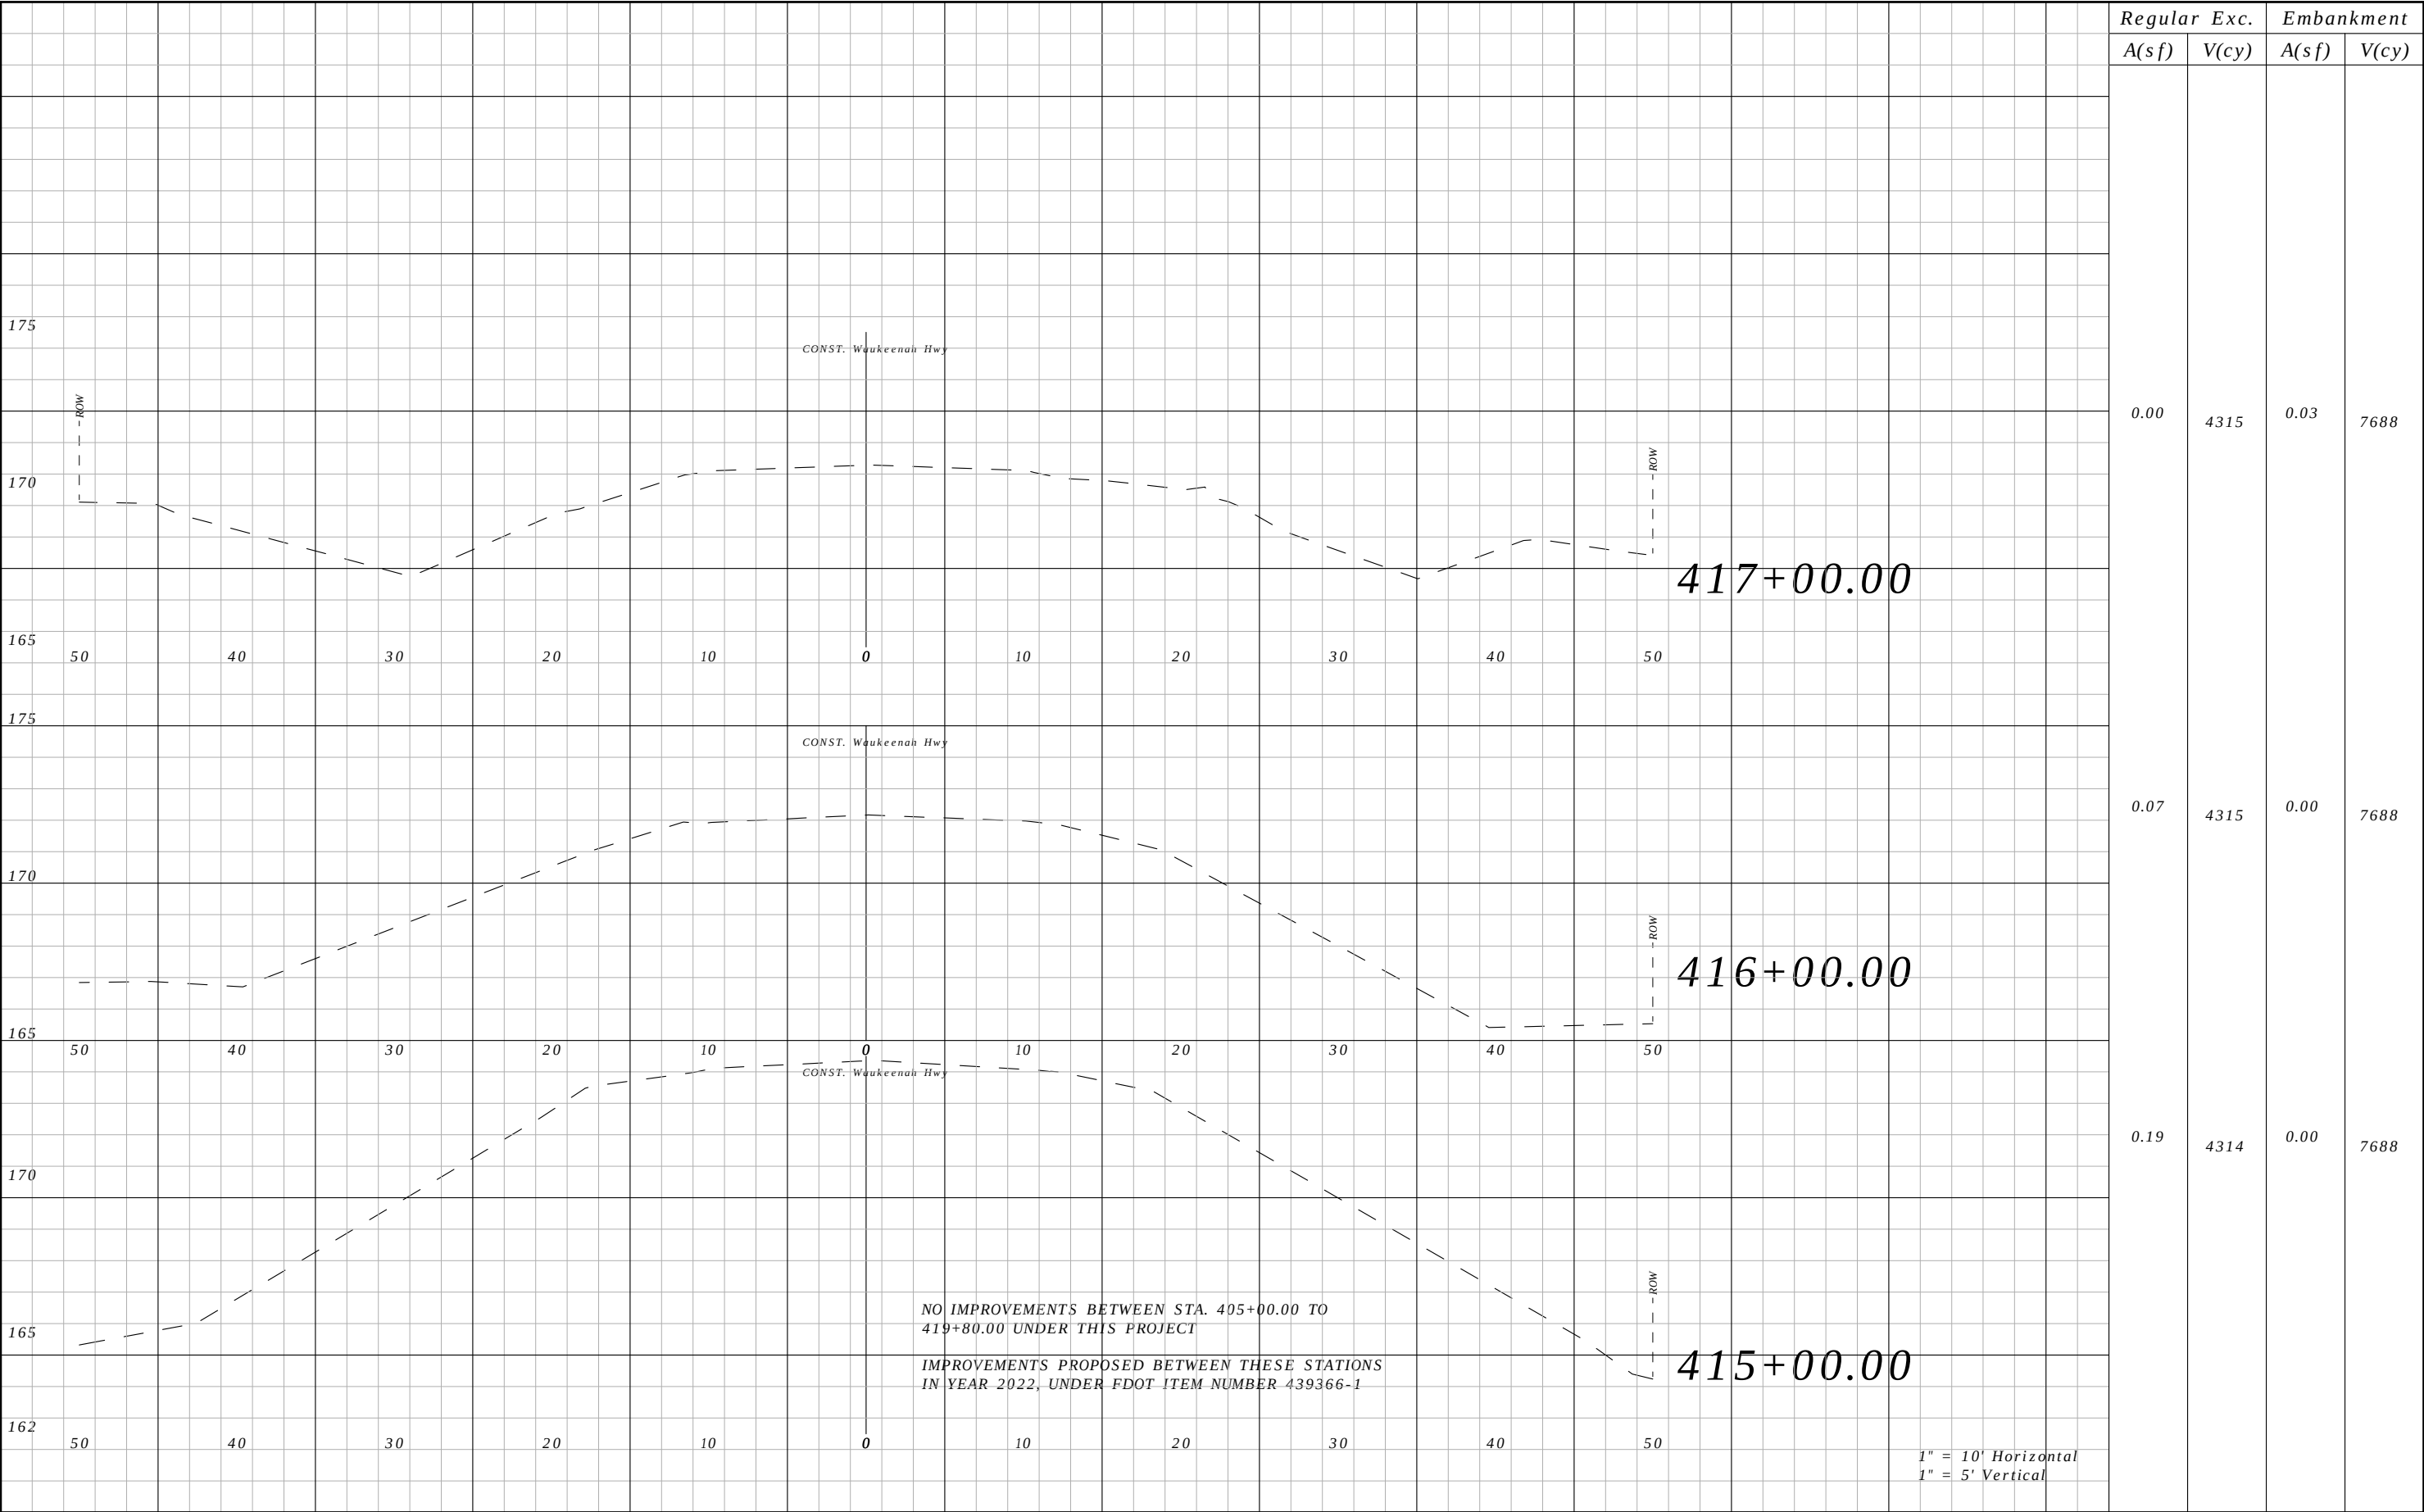


Regular A(sf)	Exc. V(cy)	Embankment	
		A(sf)	V(cy)
0.00	4315	0.03	7688
0.07	4315	0.00	7688
0.19	4314	0.00	7688

REVISIONS				ROBERT C. CESKA, P.E. P.E. LICENSE NUMBER 82288 DEWBERRY 101 N MONROE STREET, SUITE 710 TALLAHASSEE, FLORIDA 32301 CERTIFICATE OF AUTHORIZATION 00008794	WAUKEENAH HIGHWAY			CROSS SECTIONS	SHEET NO.
DATE	DESCRIPTION		DATE		ROAD NO.	COUNTY	FINANCIAL PROJECT ID		
----	----				----	JEFFERSON	438366-1-54-01		216

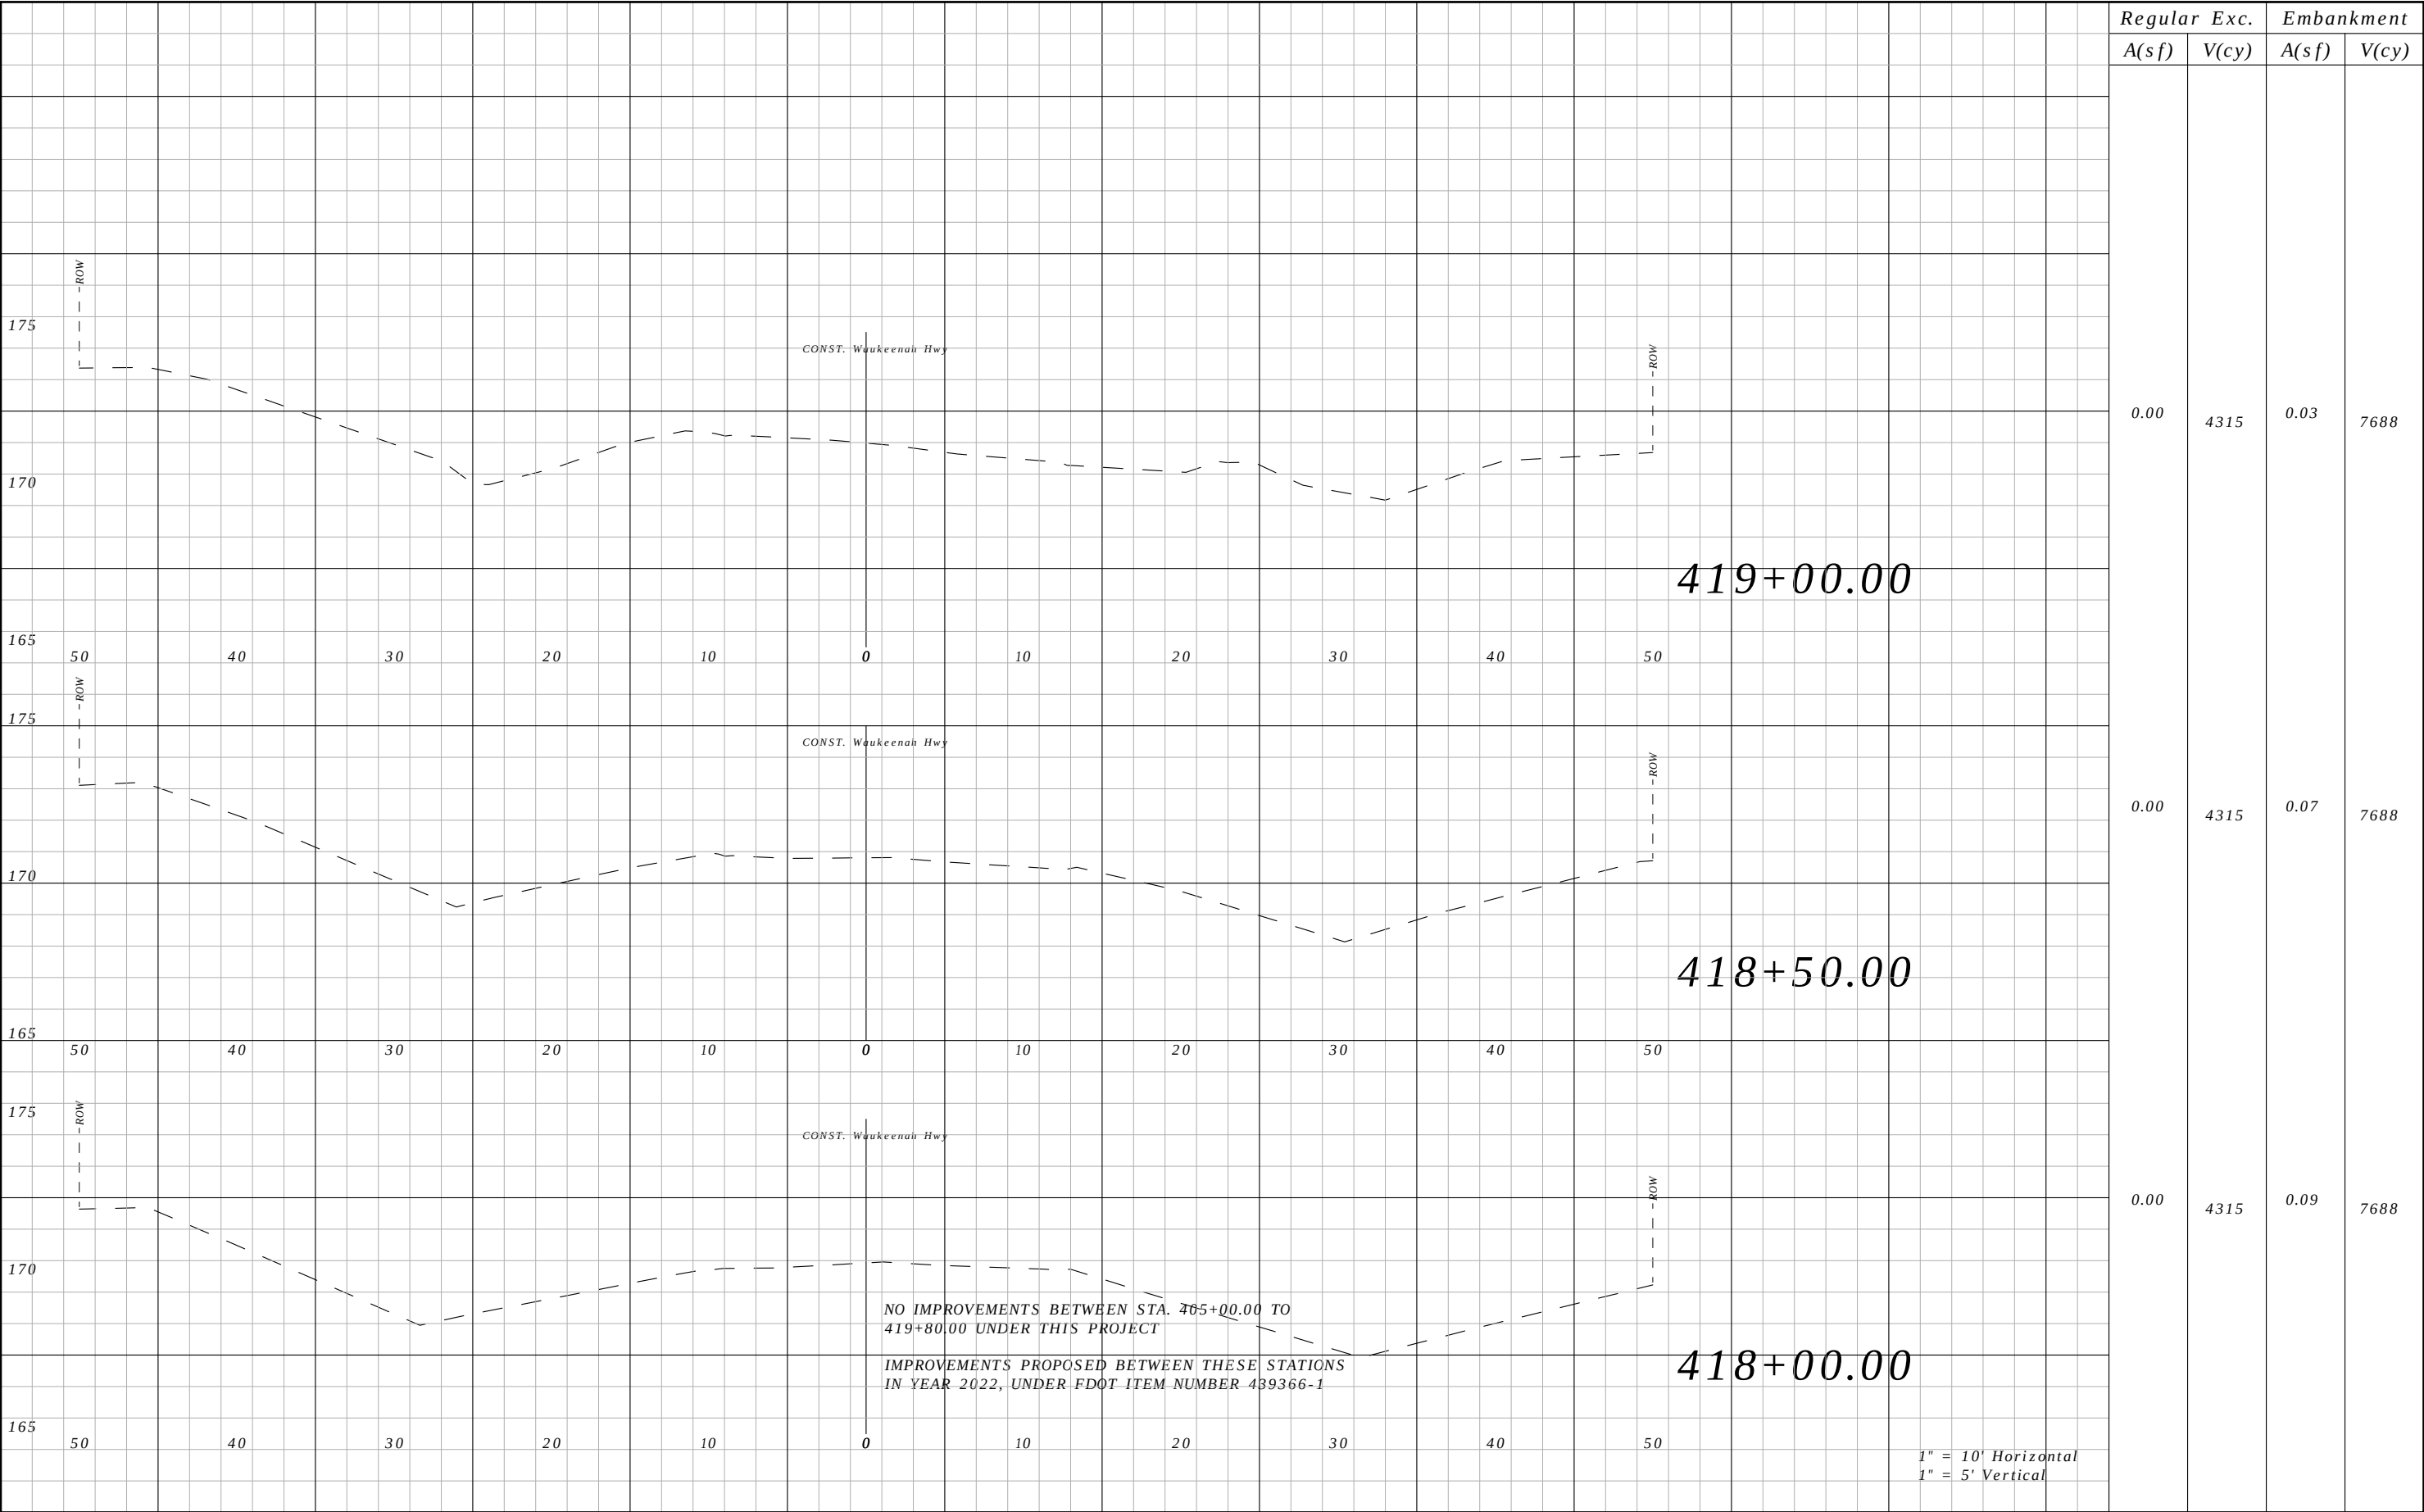


Regular A(sf)	Exc. V(cy)	Embankment	
		A(sf)	V(cy)
0.00	4315	0.03	7688
0.00	4315	0.07	7688
0.00	4315	0.09	7688

REVISIONS				ROBERT C. CESKA, P.E. P.E. LICENSE NUMBER 82288 DEWBERRY 101 N MONROE STREET, SUITE 710 TALLAHASSEE, FLORIDA 32301 CERTIFICATE OF AUTHORIZATION 00008794	WAUKEENAH HIGHWAY			CROSS SECTIONS	SHEET NO.
DATE	DESCRIPTION	DATE	DESCRIPTION		ROAD NO.	COUNTY	FINANCIAL PROJECT ID		
----	----				----	JEFFERSON	438366-1-54-01		217

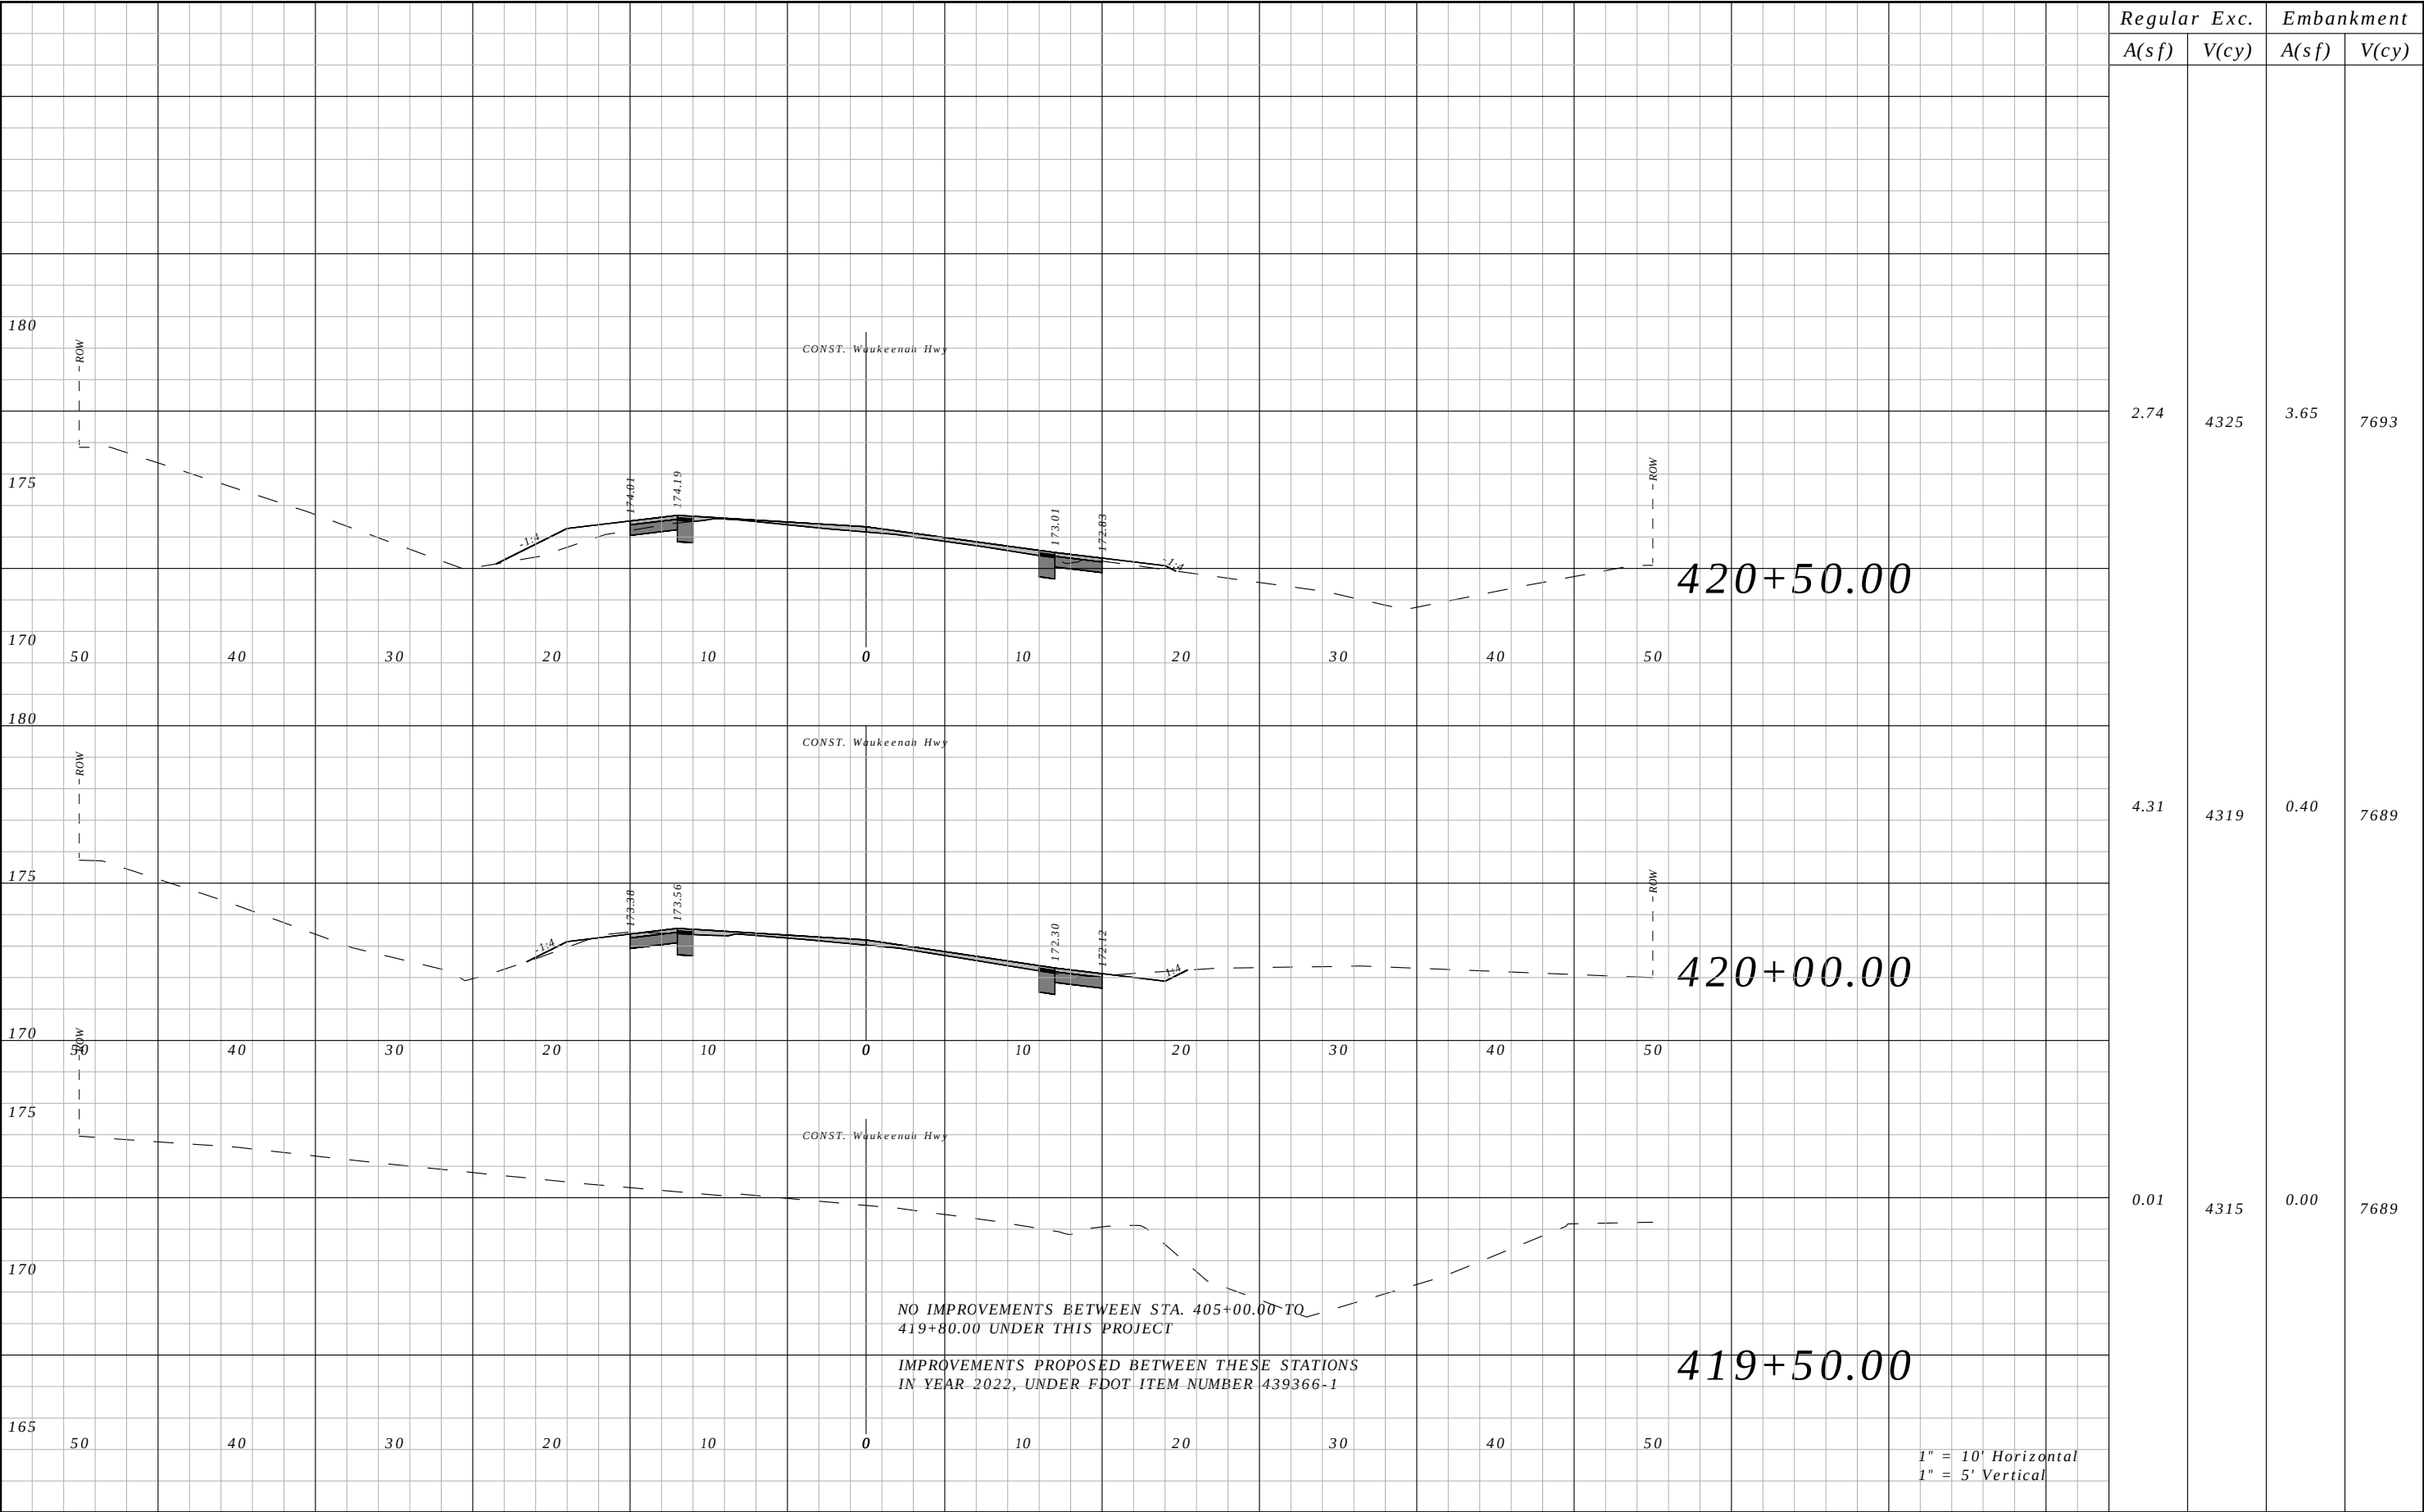


Regular	Exc.	Embankment	
		A(sf)	V(cy)
2.74	4325	3.65	7693
4.31	4319	0.40	7689
0.01	4315	0.00	7689

REVISIONS				ROBERT C. CESKA, P.E. P.E. LICENSE NUMBER 82288 DEWBERRY 101 N MONROE STREET, SUITE 710 TALLAHASSEE, FLORIDA 32301 CERTIFICATE OF AUTHORIZATION 00008794	WAUKEENAH HIGHWAY			CROSS SECTIONS	SHEET NO.
DATE	DESCRIPTION		DATE		ROAD NO.	COUNTY	FINANCIAL PROJECT ID		
----	----				----	JEFFERSON	438366-1-54-01		218

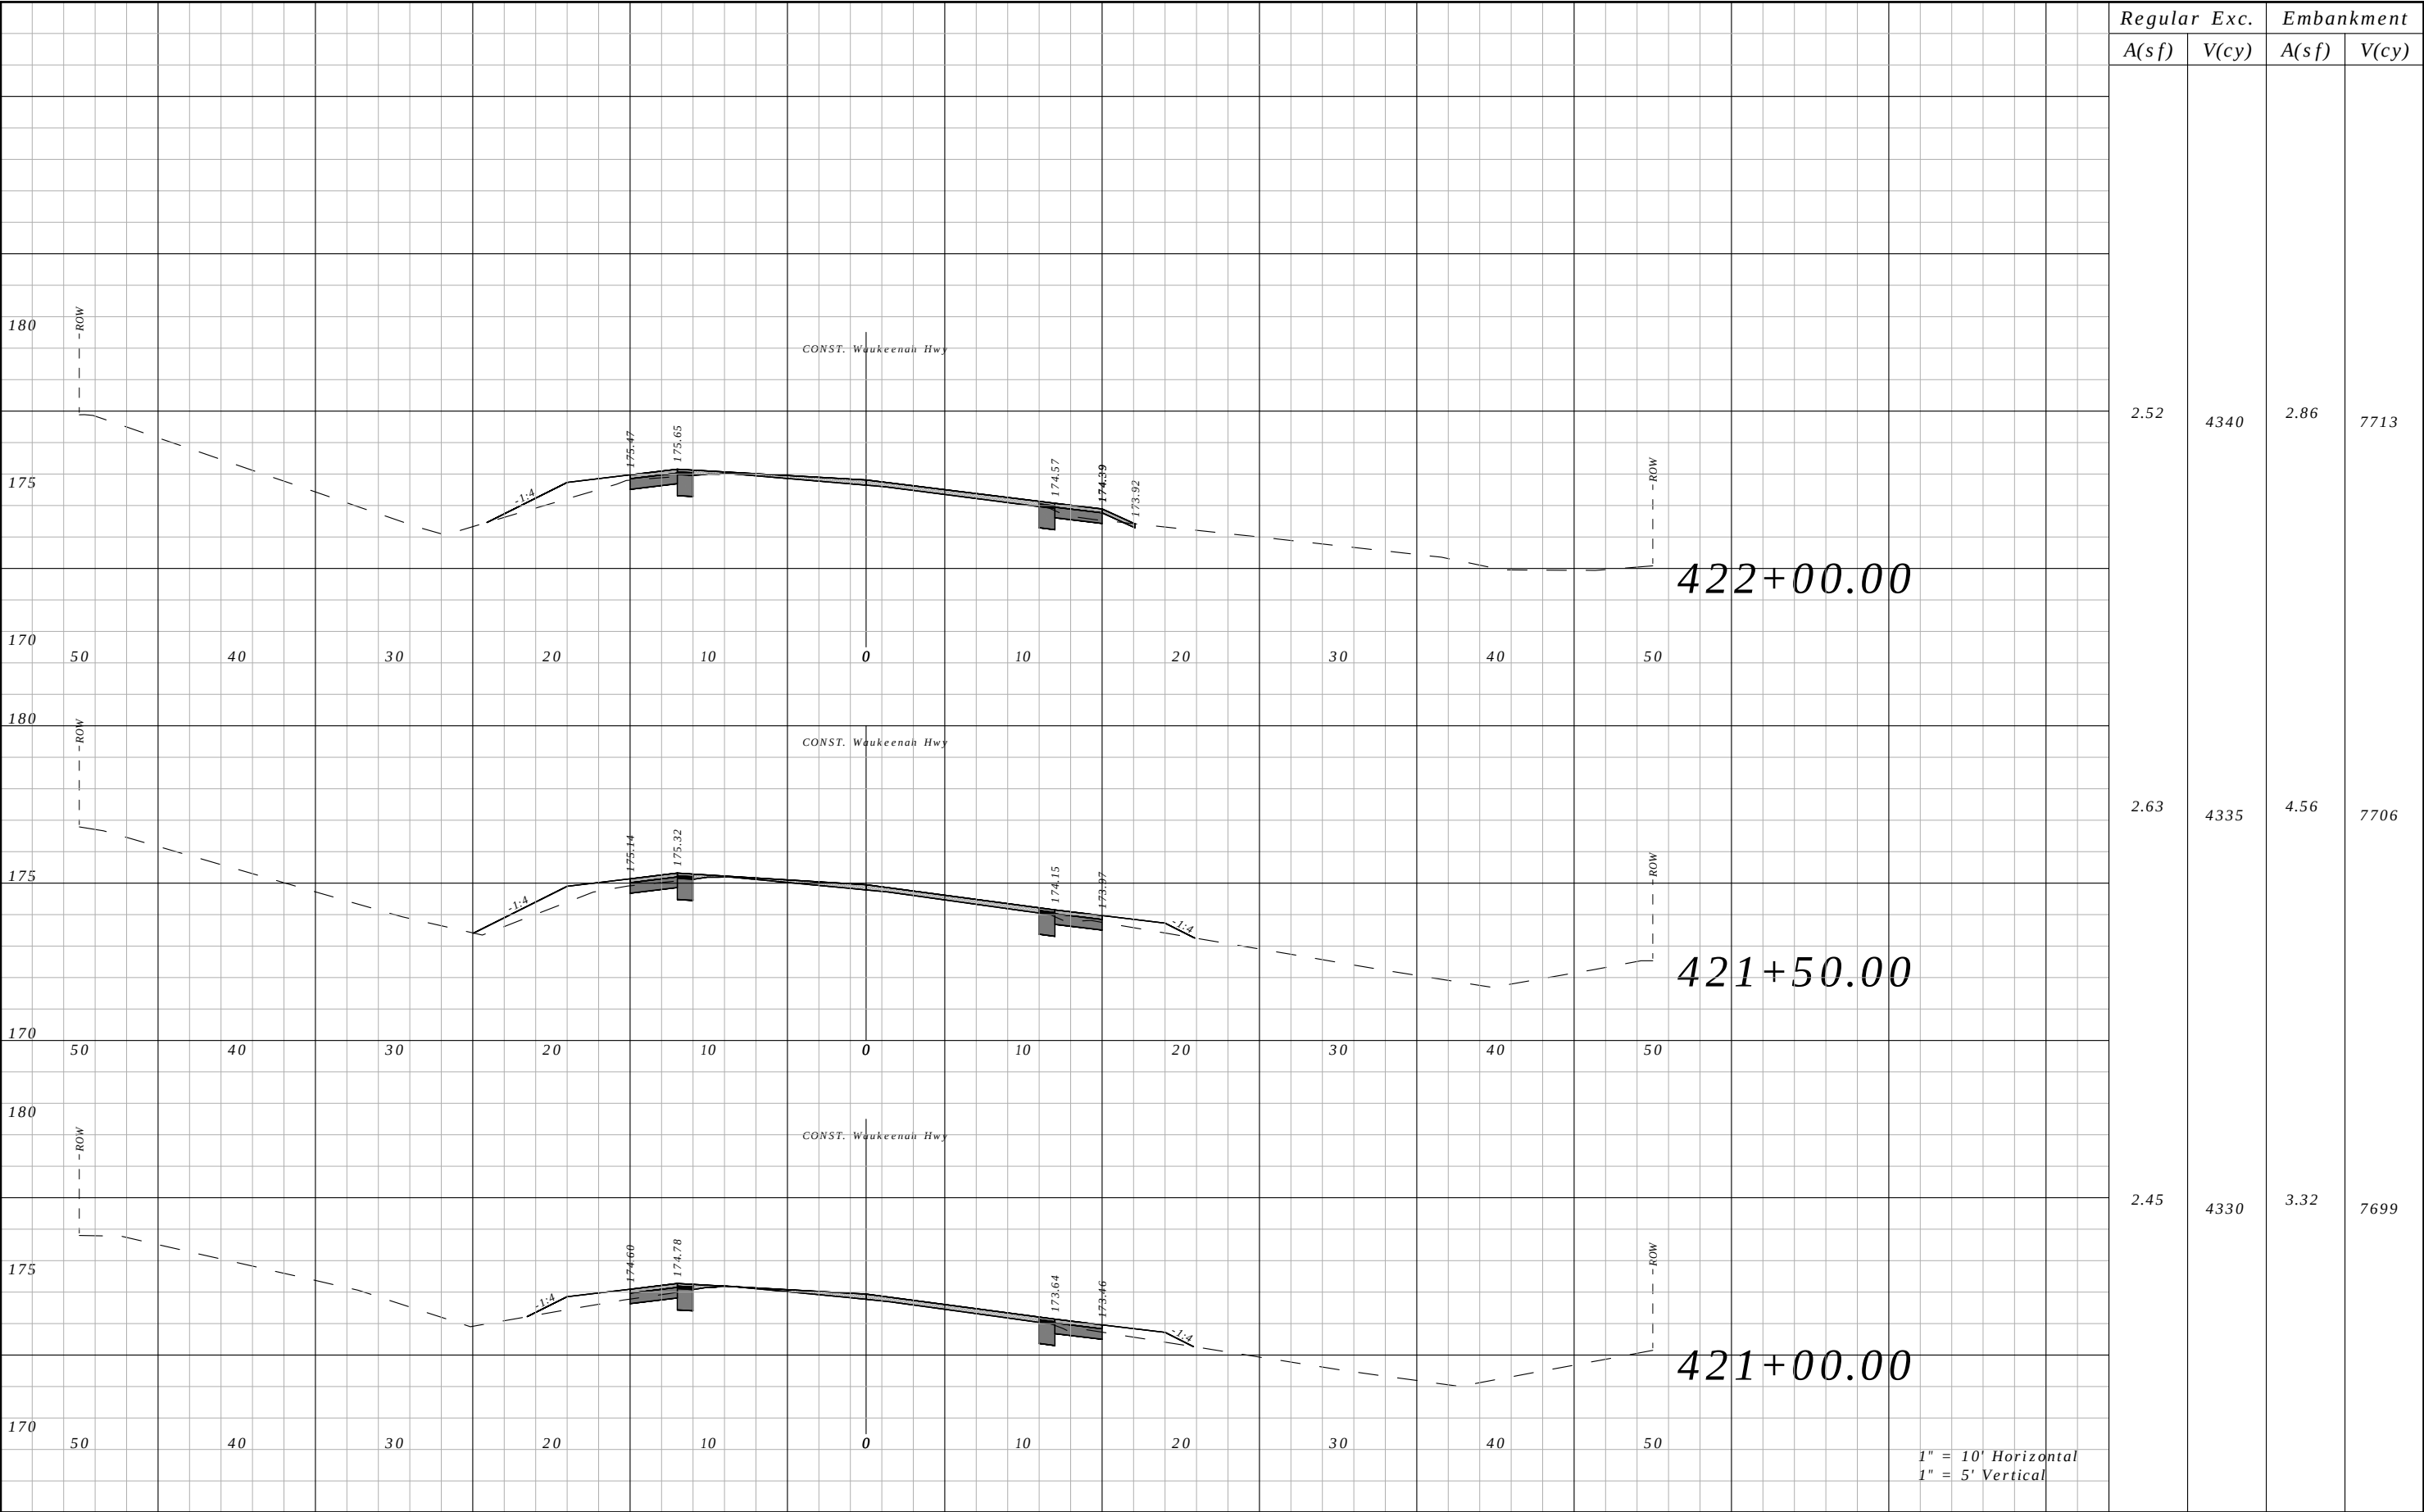


Regular A(sf)	Exc. V(cy)	Embankment	
		A(sf)	V(cy)
2.52	4340	2.86	7713
2.63	4335	4.56	7706
2.45	4330	3.32	7699

REVISIONS				ROBERT C. CESKA, P.E. P.E. LICENSE NUMBER 82288 DEWBERRY 101 N MONROE STREET, SUITE 710 TALLAHASSEE, FLORIDA 32301 CERTIFICATE OF AUTHORIZATION 00008794	WAUKEENAH HIGHWAY			CROSS SECTIONS	SHEET NO.
DATE	DESCRIPTION		DATE		ROAD NO.	COUNTY	FINANCIAL PROJECT ID		
----	-----				----	JEFFERSON	438366-1-54-01		219

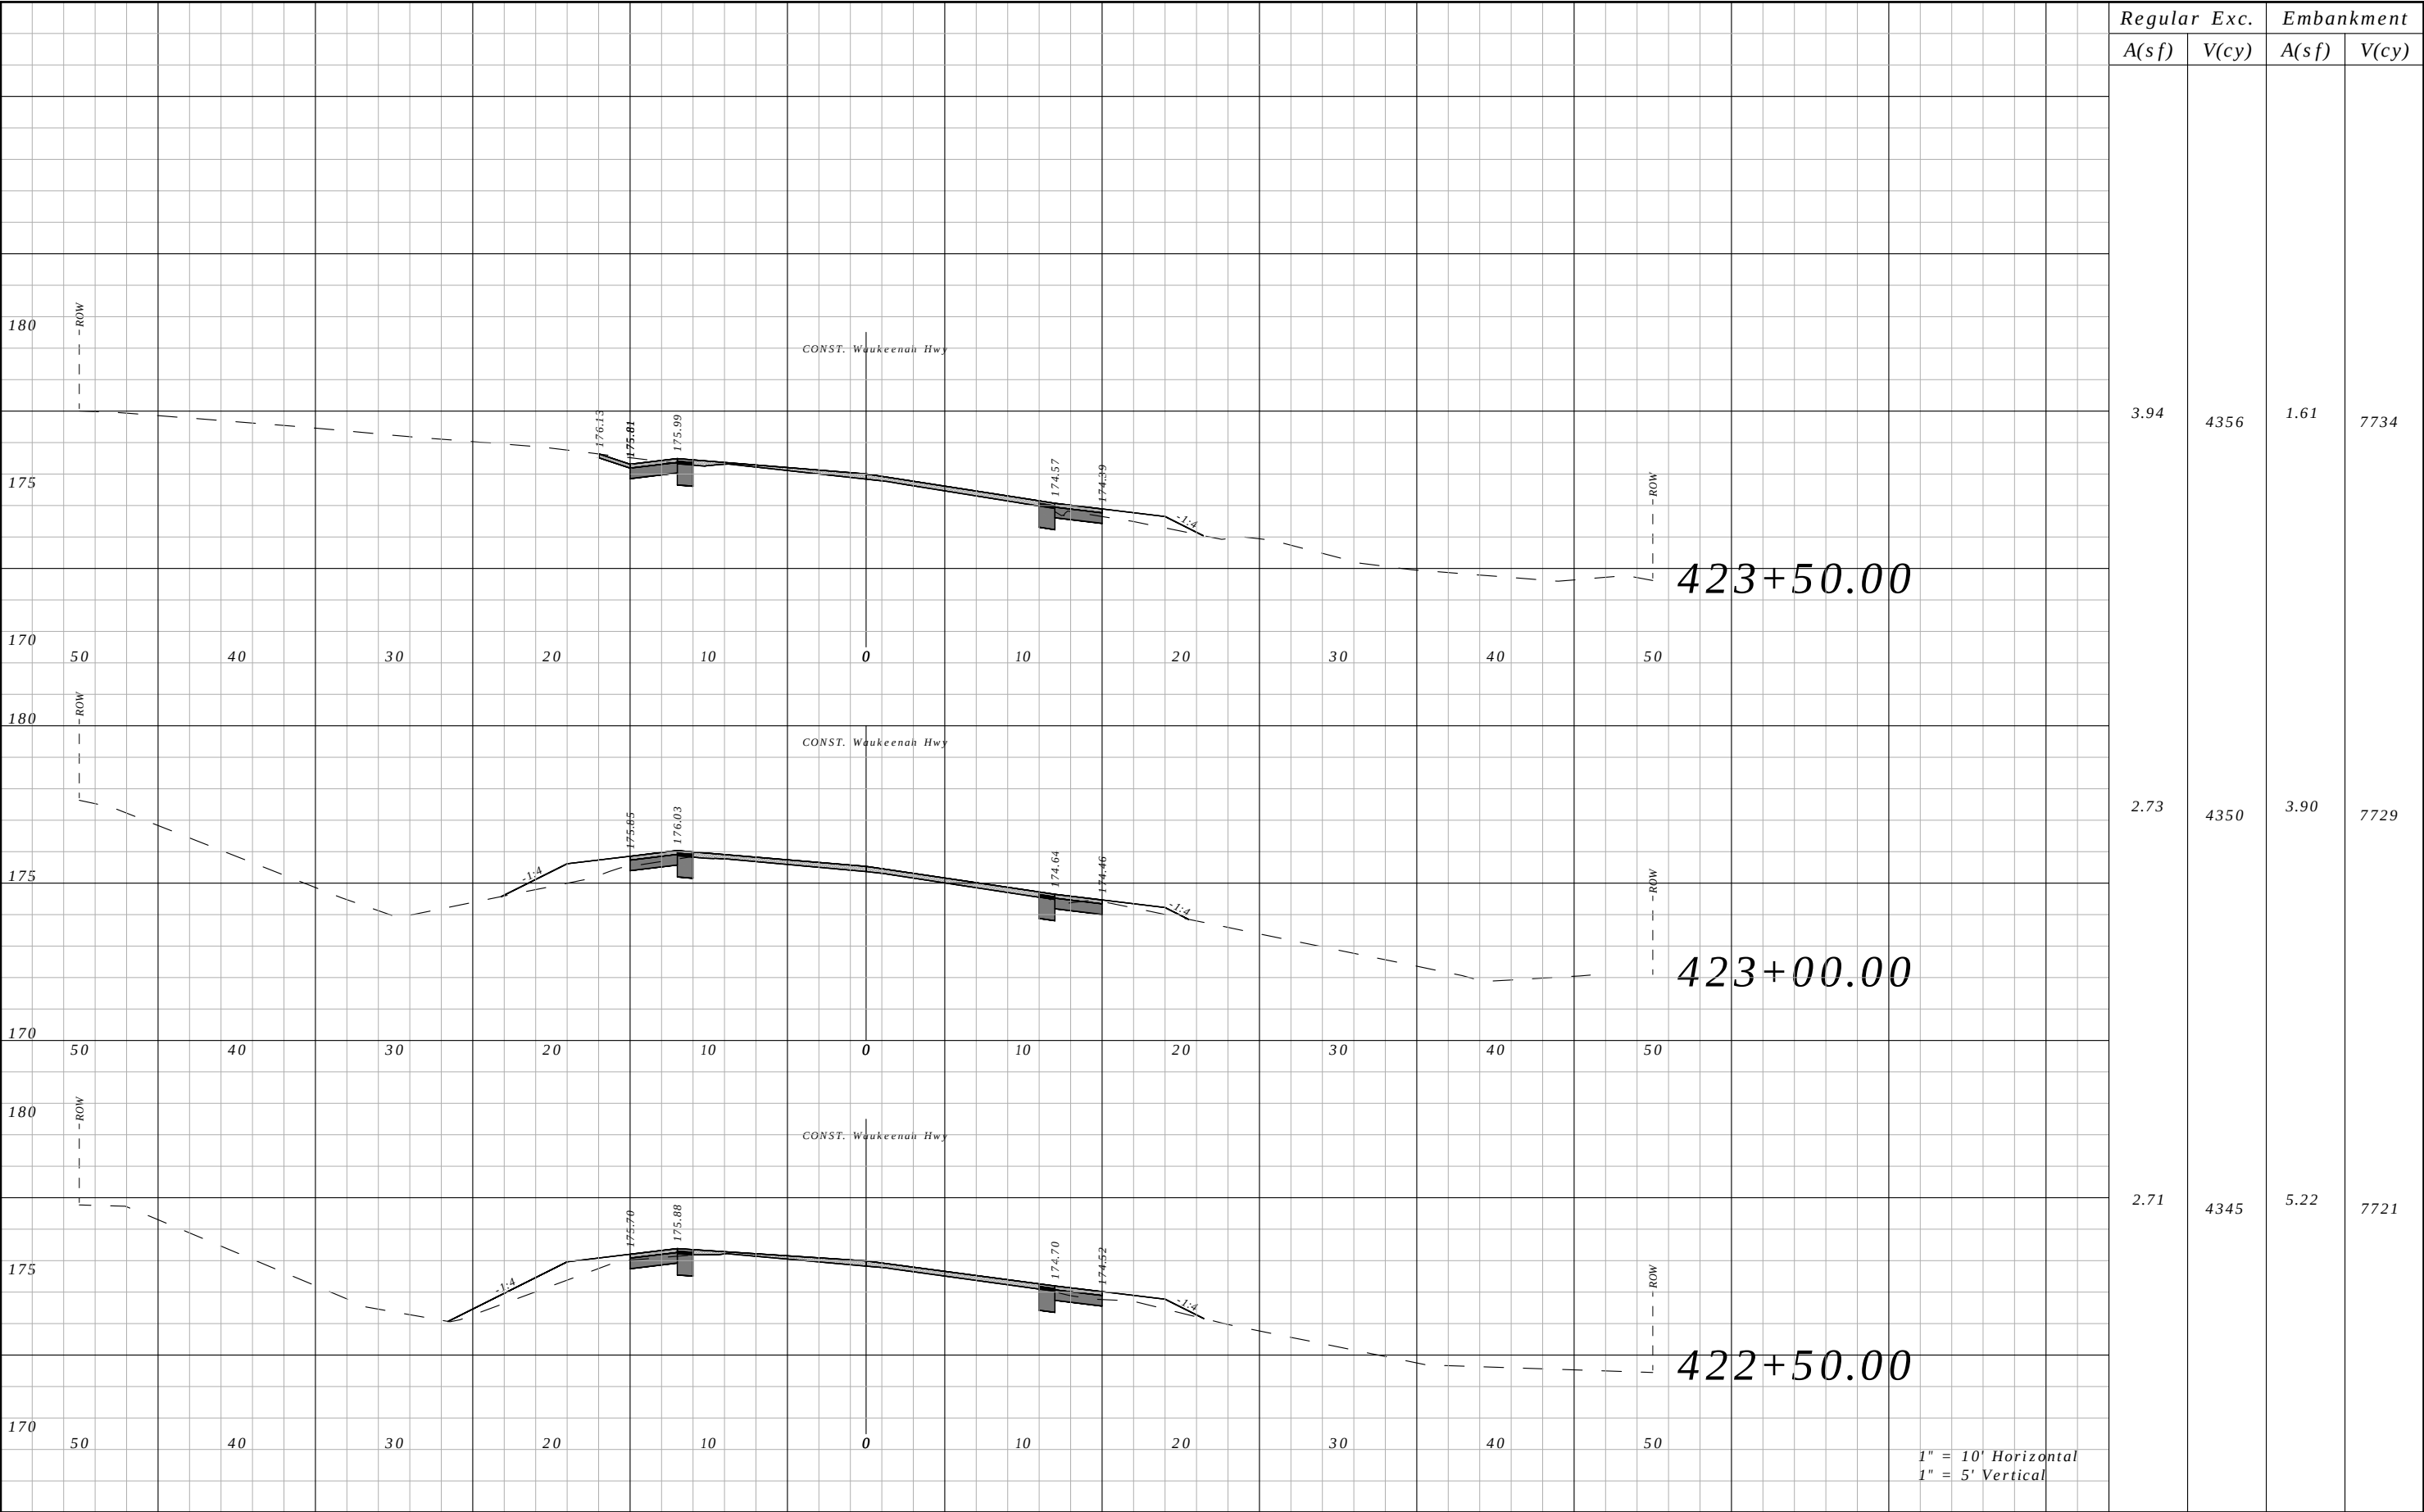


Regular	Exc.	Embankment	
		A(sf)	V(cy)
3.94	4356	1.61	7734
2.73	4350	3.90	7729
2.71	4345	5.22	7721

REVISIONS				ROBERT C. CESKA, P.E. P.E. LICENSE NUMBER 82288 DEWBERRY 101 N MONROE STREET, SUITE 710 TALLAHASSEE, FLORIDA 32301 CERTIFICATE OF AUTHORIZATION 00008794	WAUKEENAH HIGHWAY			CROSS SECTIONS	SHEET NO.
DATE	DESCRIPTION	DATE	DESCRIPTION		ROAD NO.	COUNTY	FINANCIAL PROJECT ID		
----	----				----	JEFFERSON	438366-1-54-01		220

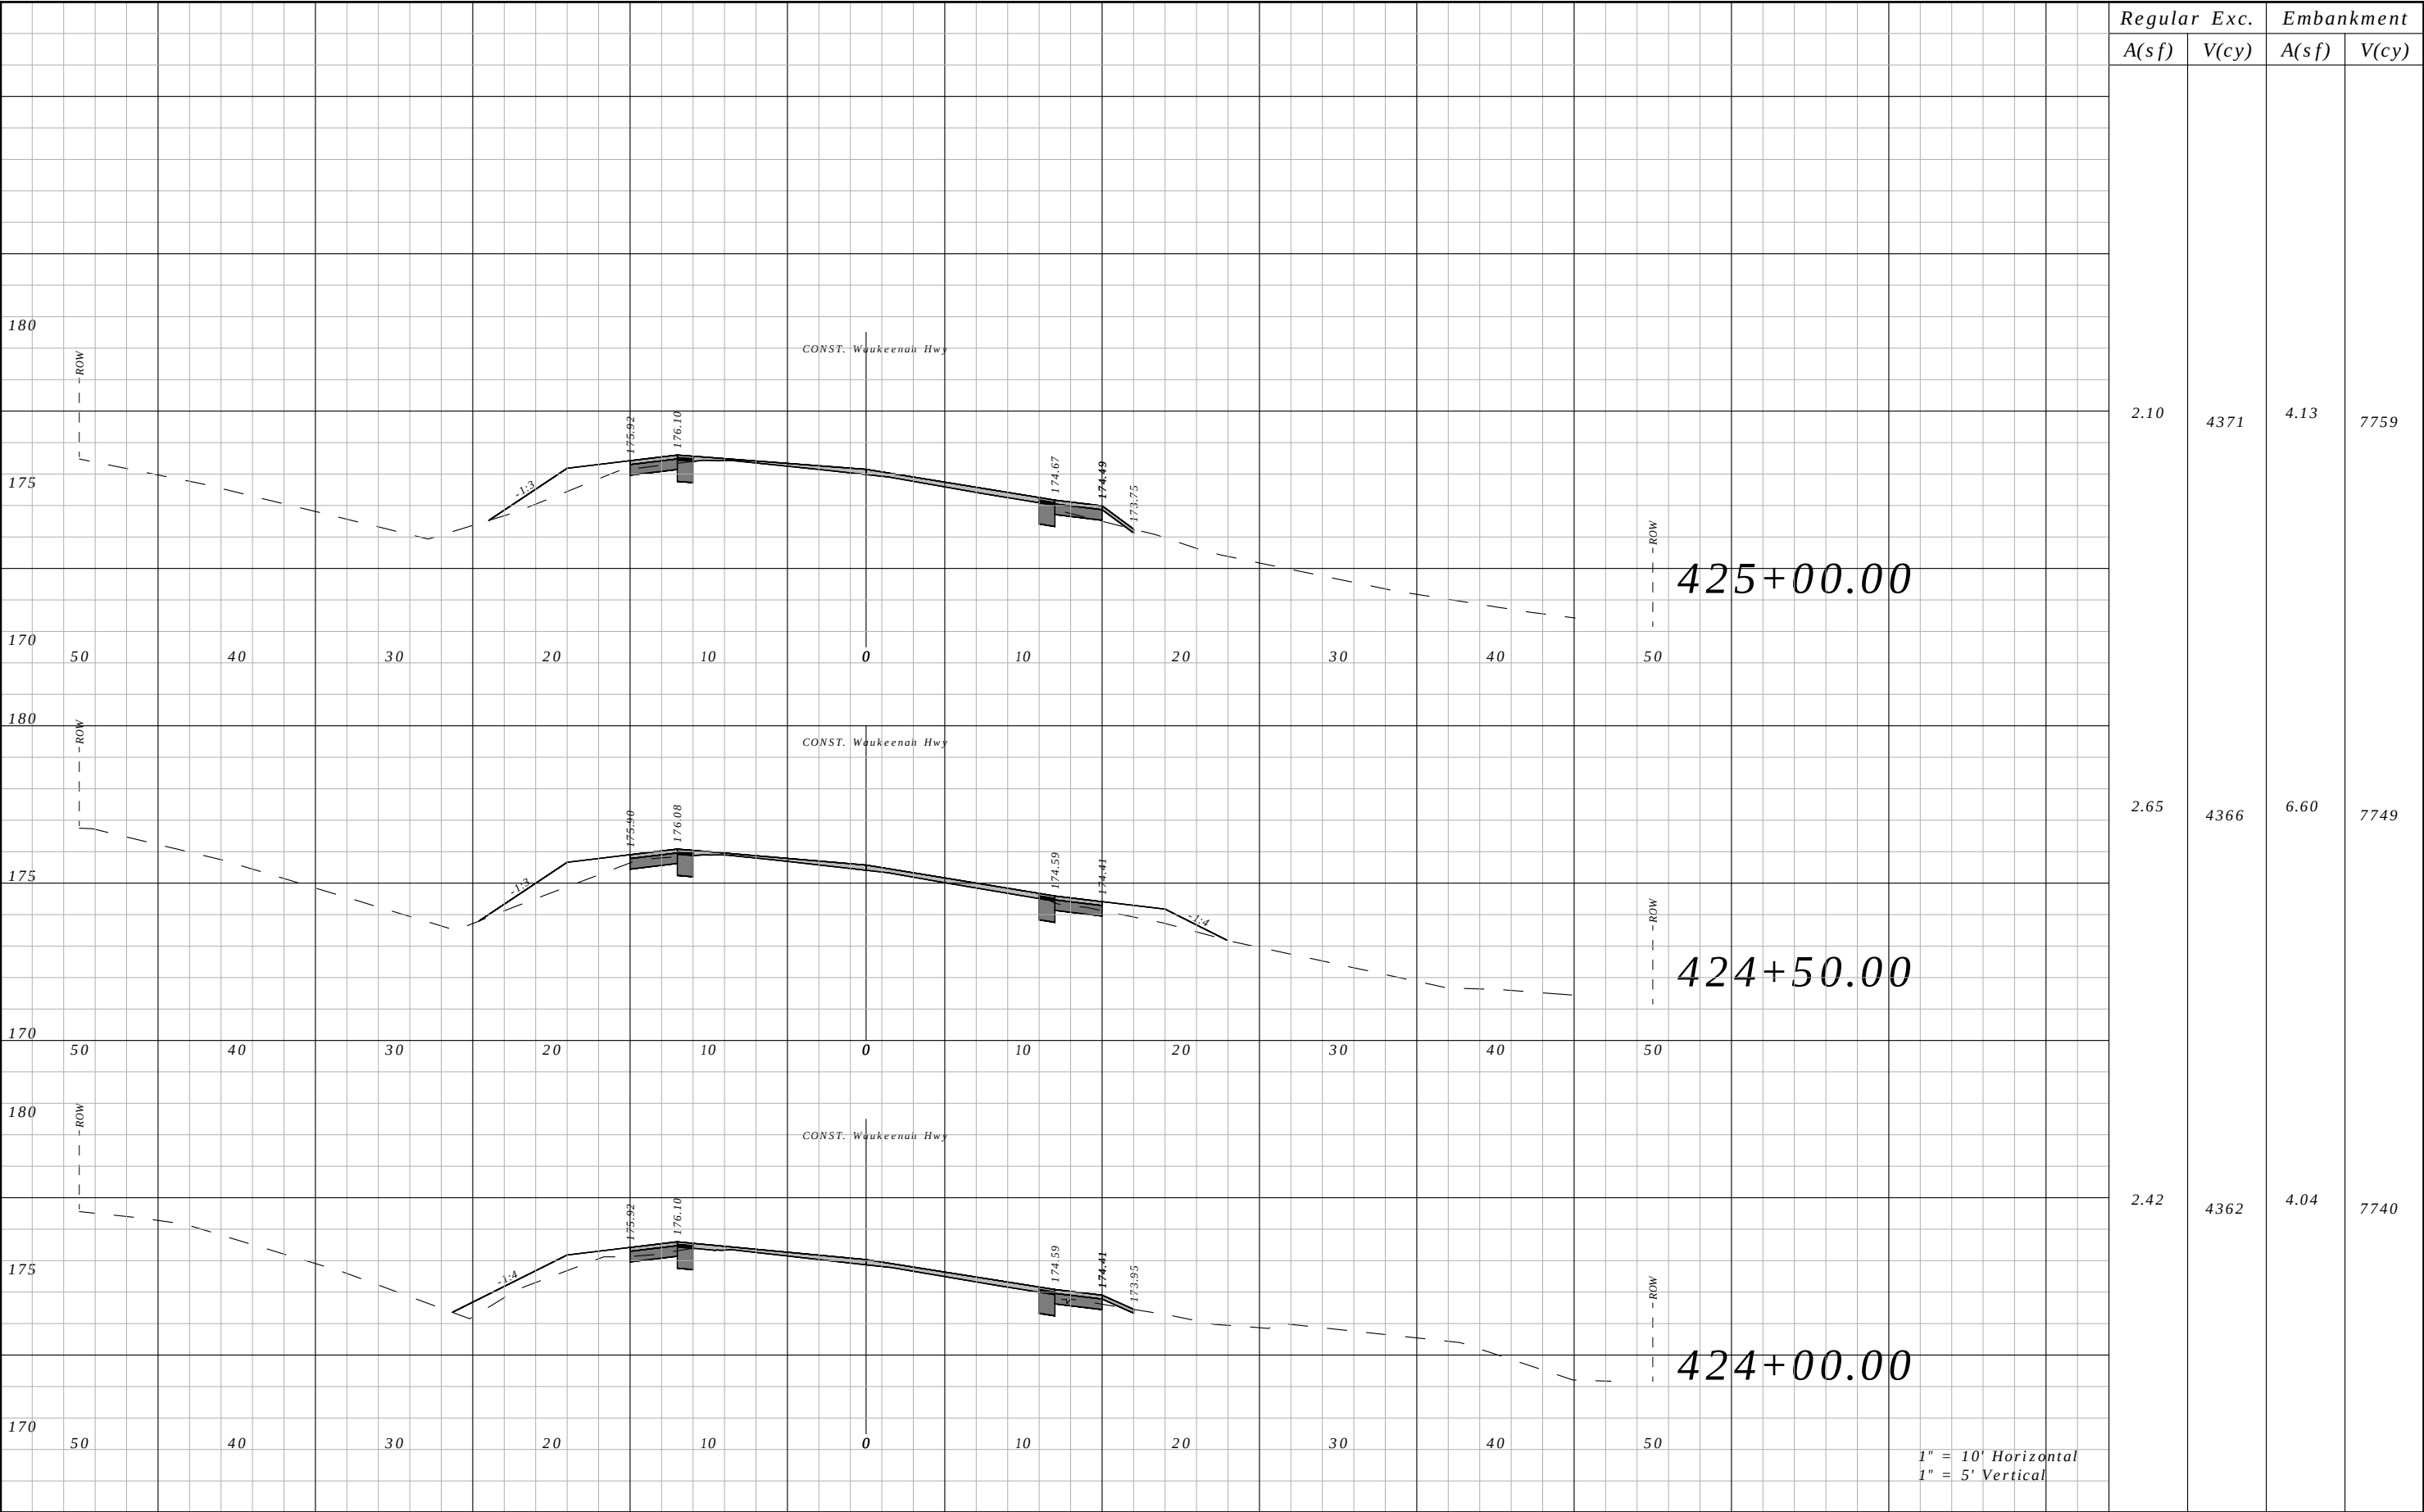


Regular	Exc.	Embankment	
		A(sf)	V(cy)
2.10	4371	4.13	7759
2.65	4366	6.60	7749
2.42	4362	4.04	7740

REVISIONS				ROBERT C. CESKA, P.E. P.E. LICENSE NUMBER 82288 DEWBERRY 101 N MONROE STREET, SUITE 710 TALLAHASSEE, FLORIDA 32301 CERTIFICATE OF AUTHORIZATION 00008794	WAUKEENAH HIGHWAY			CROSS SECTIONS	SHEET NO.
DATE	DESCRIPTION		DATE		ROAD NO.	COUNTY	FINANCIAL PROJECT ID		
----	----				----	JEFFERSON	438366-1-54-01		221

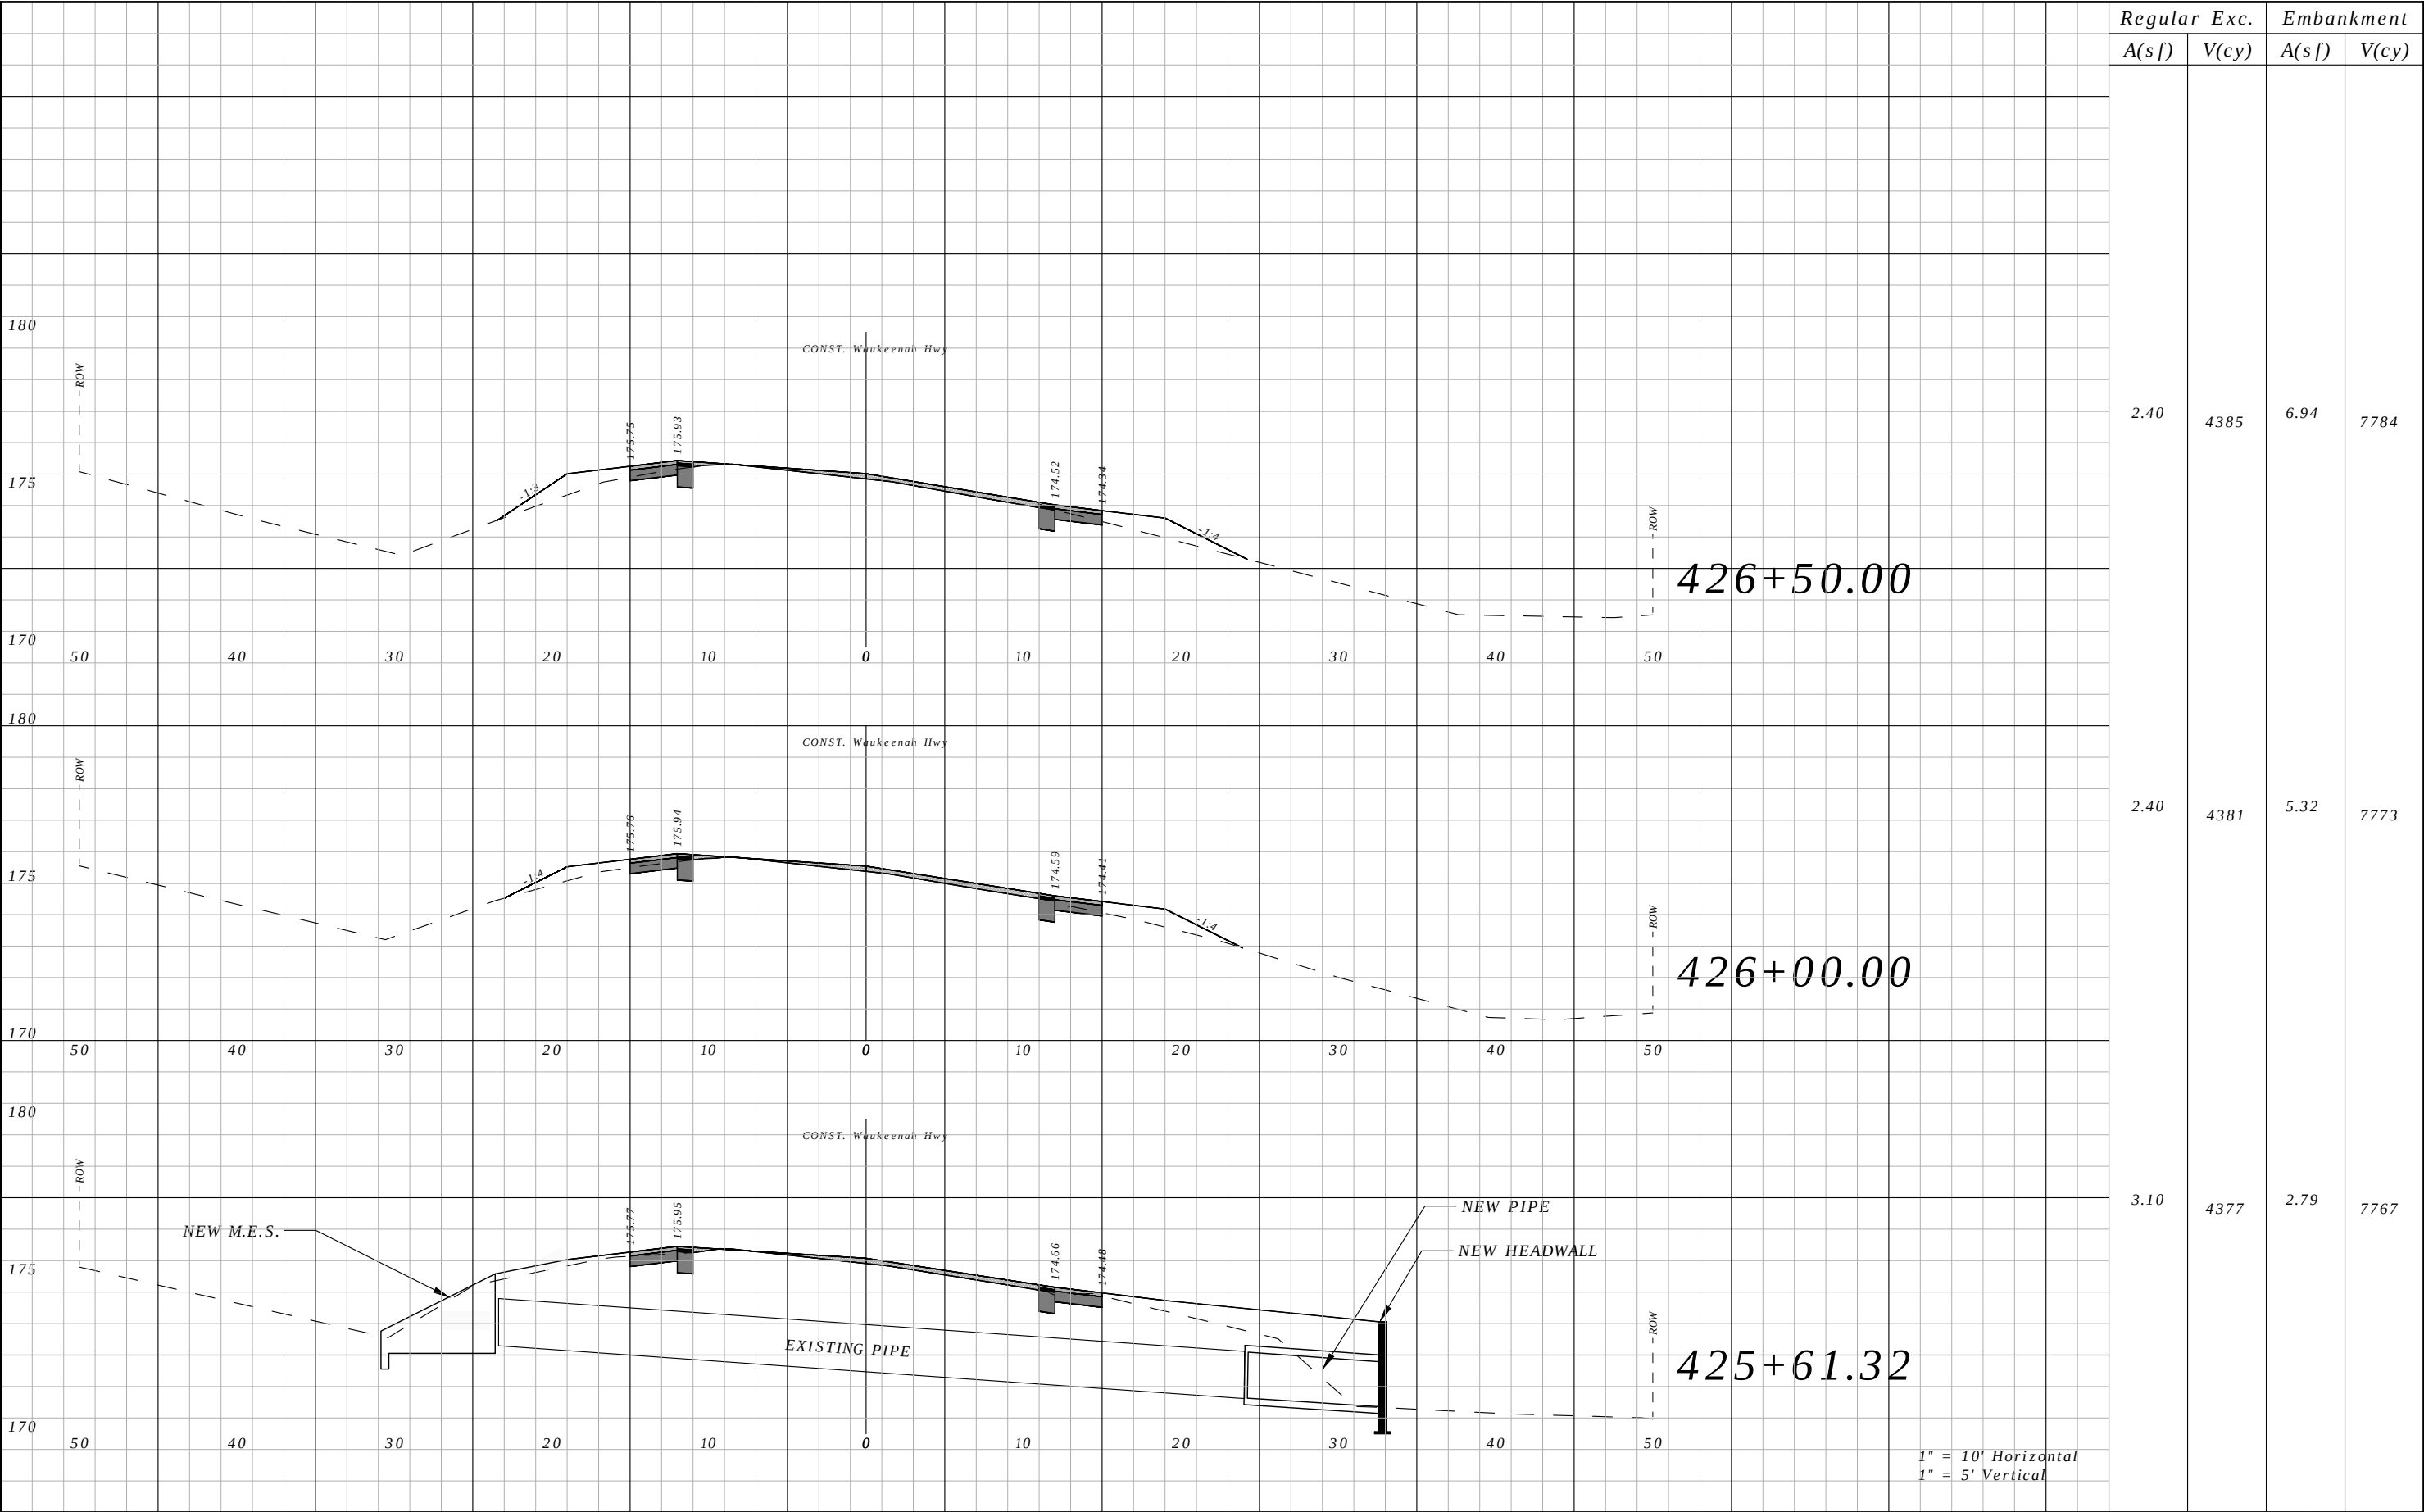


Regular A(sf)	Exc. V(cy)	Embankment	
		A(sf)	V(cy)
2.40	4385	6.94	7784
2.40	4381	5.32	7773
3.10	4377	2.79	7767

REVISIONS				ROBERT C. CESKA, P.E. P.E. LICENSE NUMBER 82288 DEWBERRY 101 N MONROE STREET, SUITE 710 TALLAHASSEE, FLORIDA 32301 CERTIFICATE OF AUTHORIZATION 00008794	WAUKEENAH HIGHWAY			CROSS SECTIONS	SHEET NO.
DATE	DESCRIPTION		DATE		ROAD NO.	COUNTY	FINANCIAL PROJECT ID		
----	----				----	JEFFERSON	438366-1-54-01		222

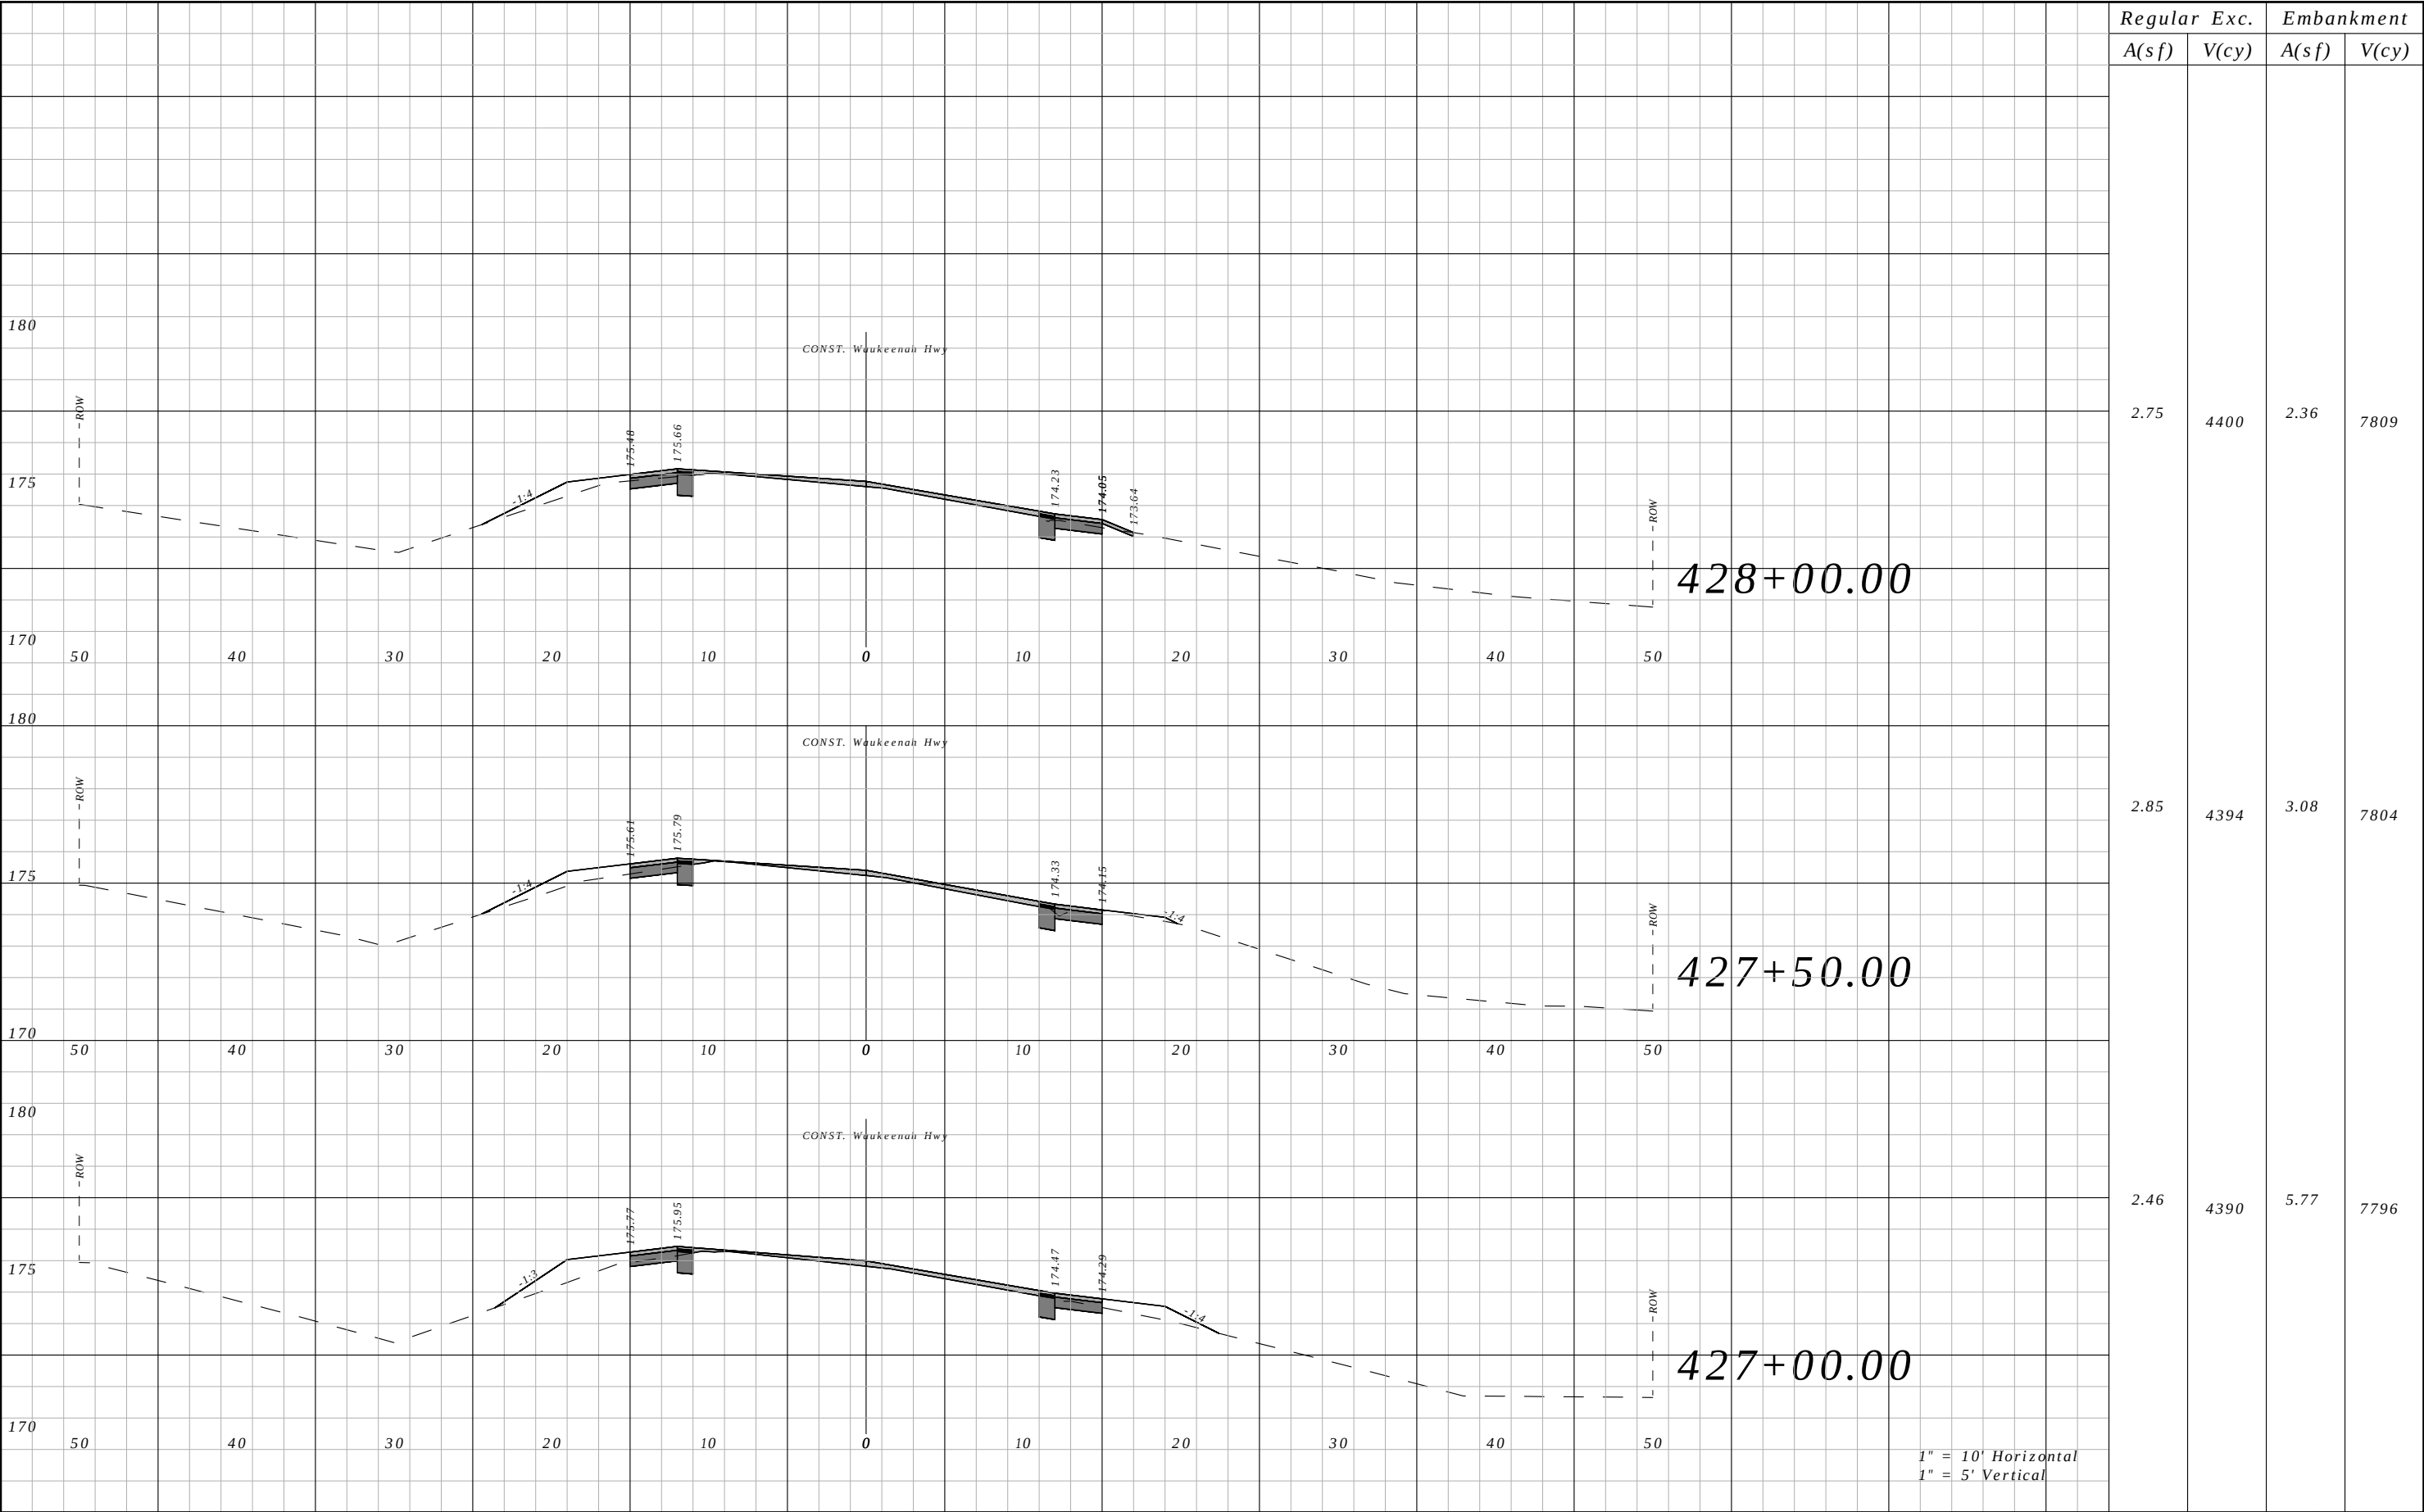


Regular	Exc.	Embankment	
		A(sf)	V(cy)
2.75	4400	2.36	7809
2.85	4394	3.08	7804
2.46	4390	5.77	7796

REVISIONS				ROBERT C. CESKA, P.E. P.E. LICENSE NUMBER 82288 DEWBERRY 101 N MONROE STREET, SUITE 710 TALLAHASSEE, FLORIDA 32301 CERTIFICATE OF AUTHORIZATION 00008794	WAUKEENAH HIGHWAY			CROSS SECTIONS	SHEET NO.
DATE	DESCRIPTION		DATE		ROAD NO.	COUNTY	FINANCIAL PROJECT ID		
----	----				----	JEFFERSON	438366-1-54-01		223

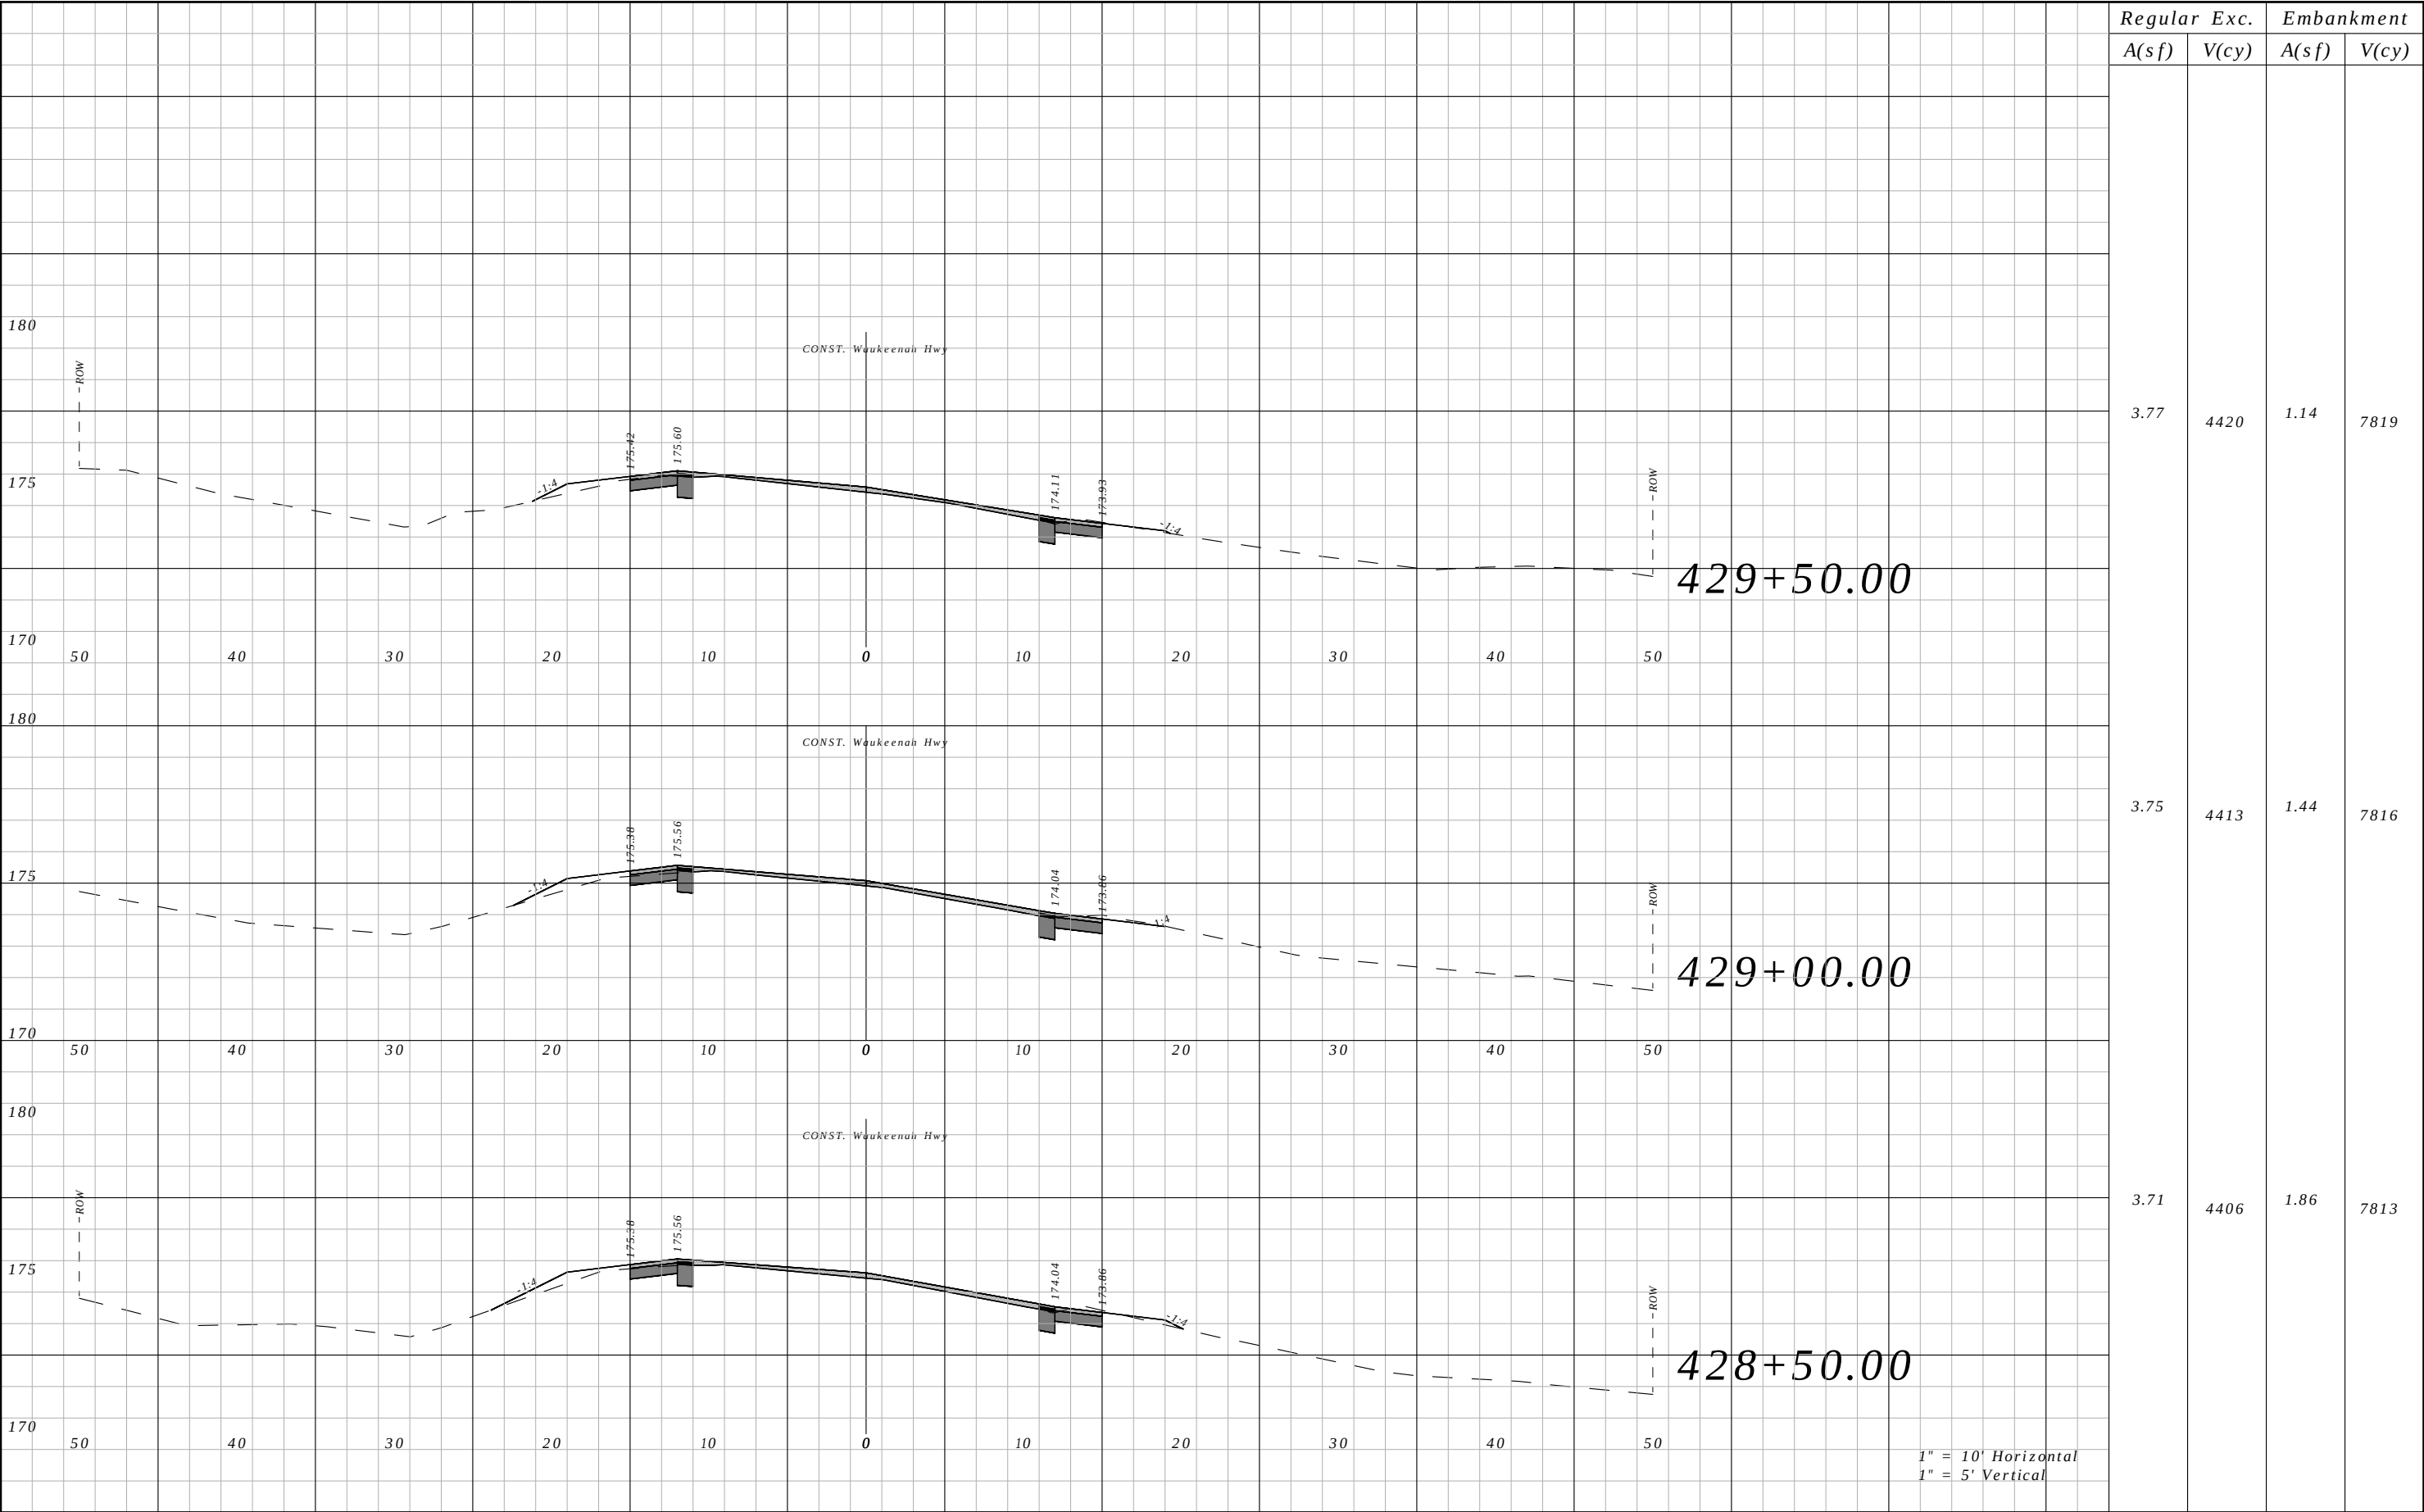


Regular	Exc.	Embankment	
		A(sf)	V(cy)
3.77	4420	1.14	7819
3.75	4413	1.44	7816
3.71	4406	1.86	7813

REVISIONS				ROBERT C. CESKA, P.E. P.E. LICENSE NUMBER 82288 DEWBERRY 101 N MONROE STREET, SUITE 710 TALLAHASSEE, FLORIDA 32301 CERTIFICATE OF AUTHORIZATION 00008794	WAUKEENAH HIGHWAY			CROSS SECTIONS	SHEET NO.
DATE	DESCRIPTION		DATE		ROAD NO.	COUNTY	FINANCIAL PROJECT ID		
----	----				----	JEFFERSON	438366-1-54-01		224

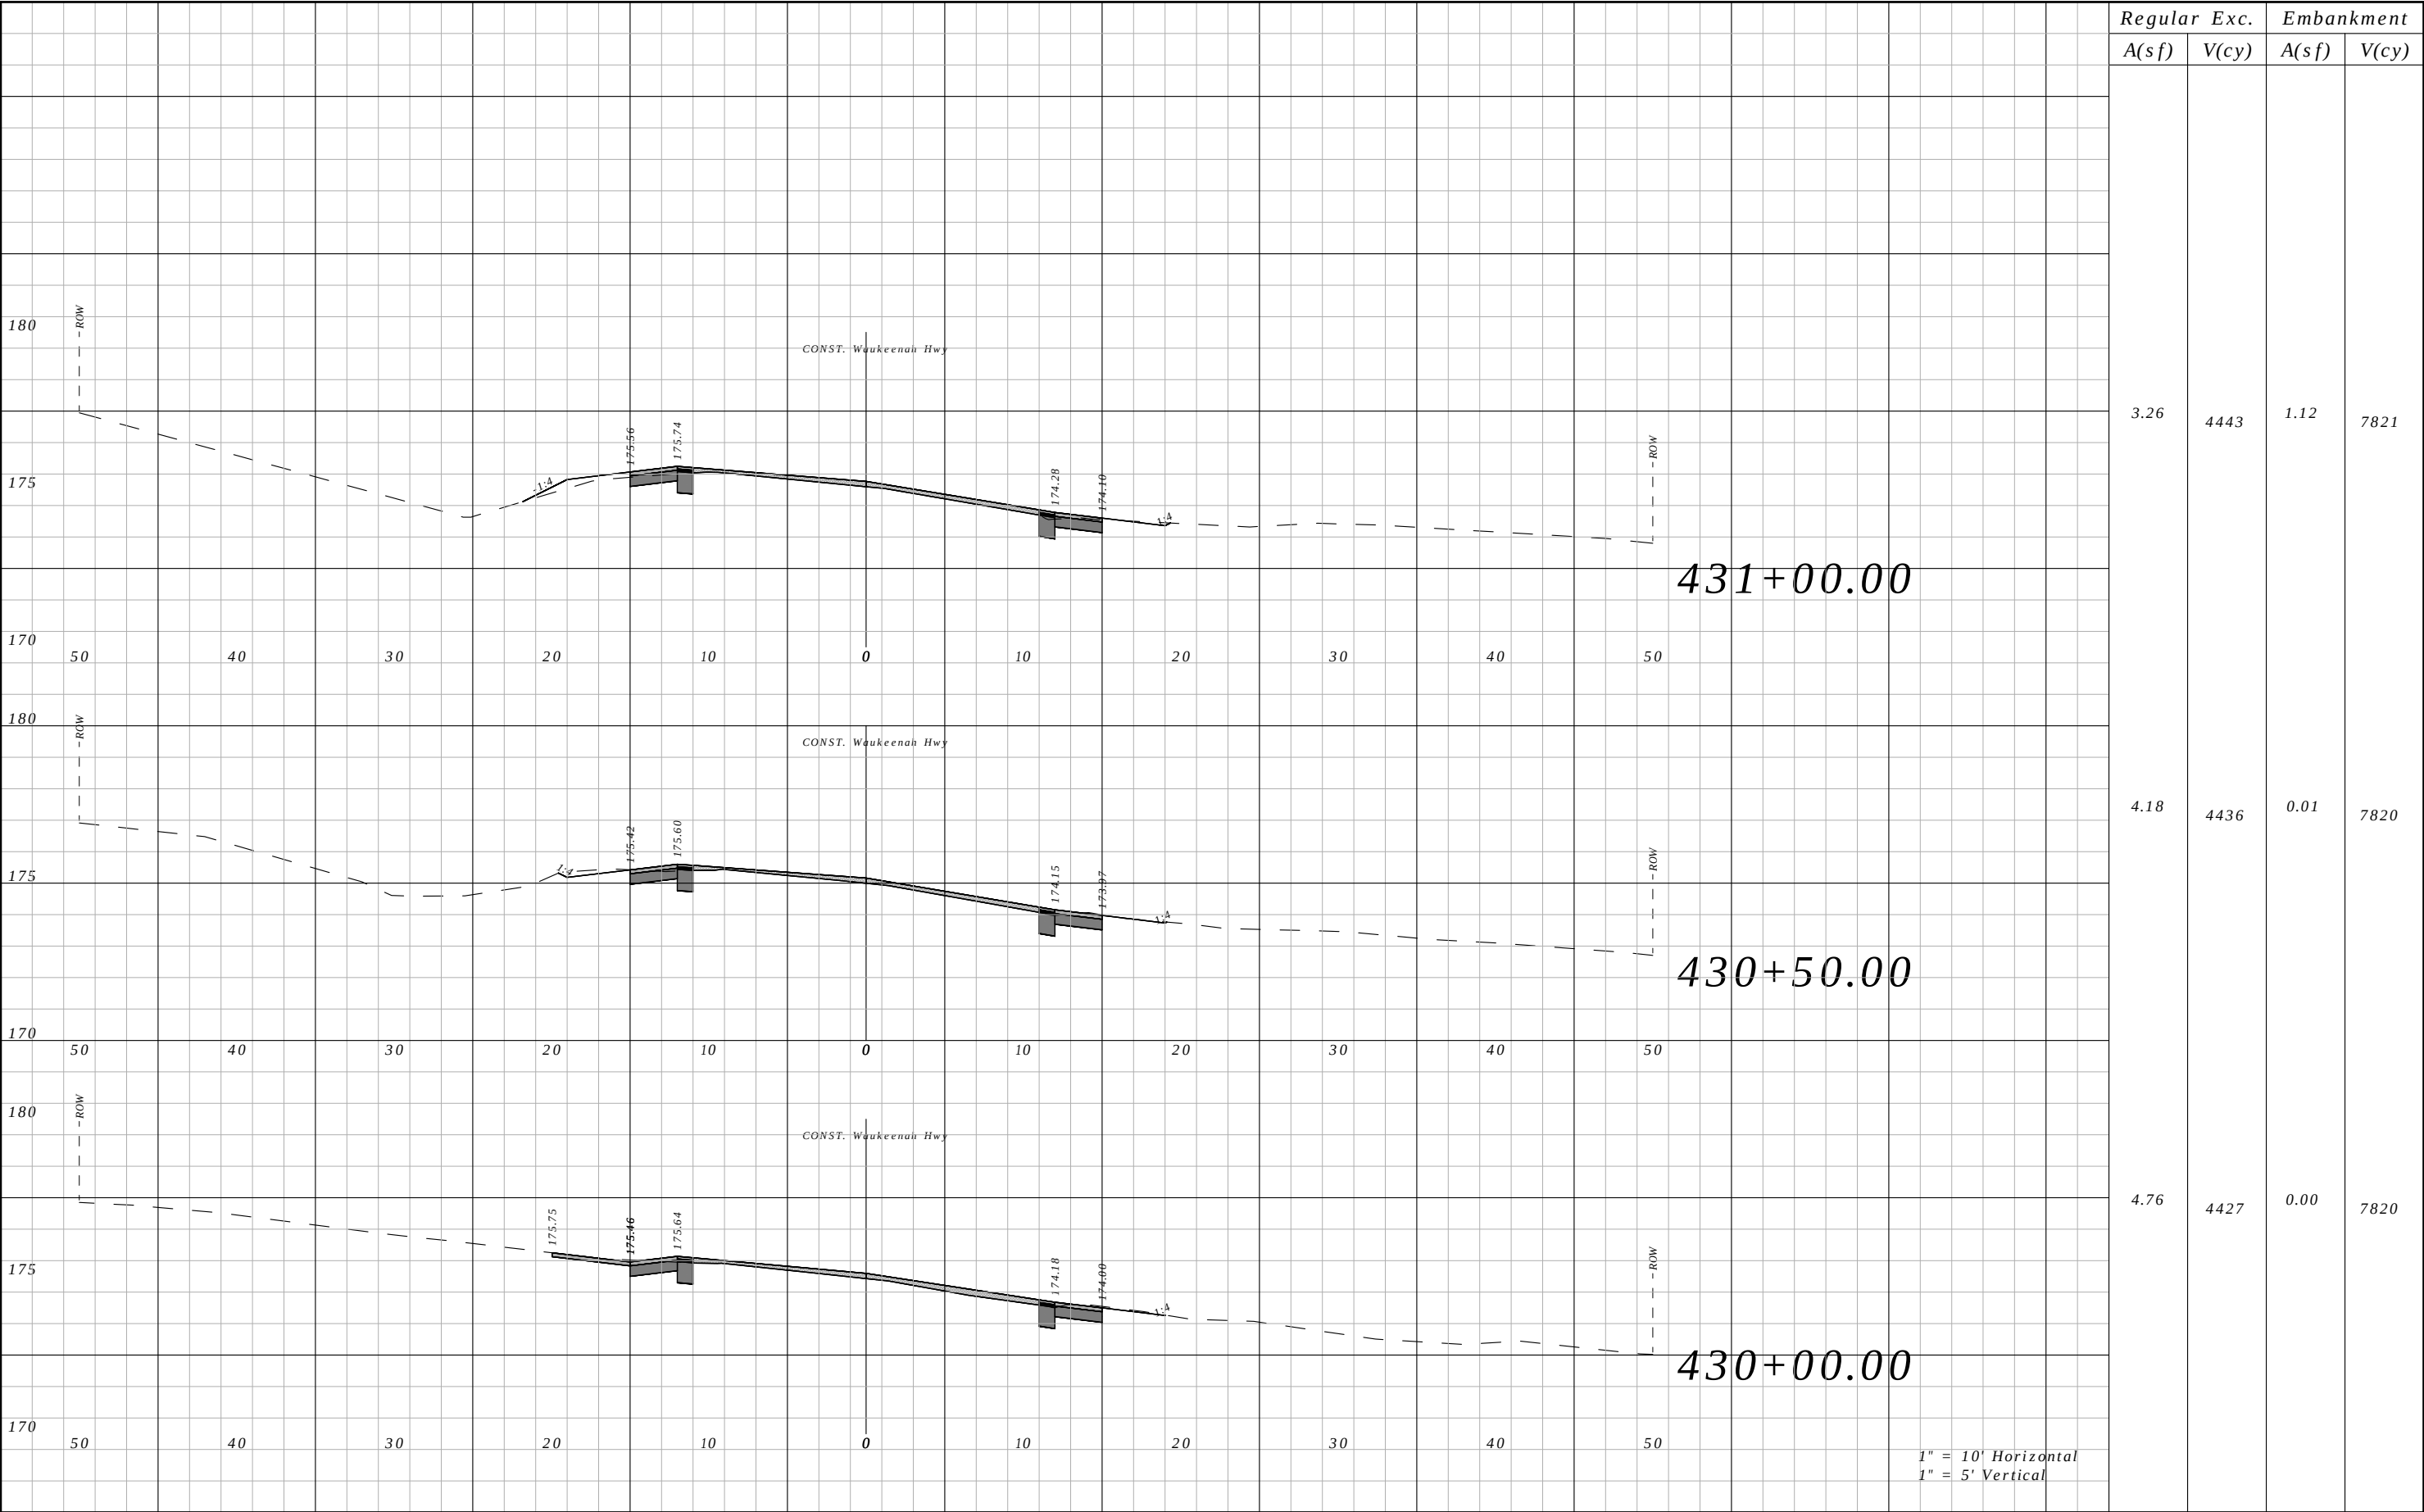


Regular	Exc.	Embankment	
		A(sf)	V(cy)
3.26	4443	1.12	7821
4.18	4436	0.01	7820
4.76	4427	0.00	7820

REVISIONS				ROBERT C. CESKA, P.E. P.E. LICENSE NUMBER 82288 DEWBERRY 101 N MONROE STREET, SUITE 710 TALLAHASSEE, FLORIDA 32301 CERTIFICATE OF AUTHORIZATION 00008794	WAUKEENAH HIGHWAY			CROSS SECTIONS	SHEET NO.
DATE	DESCRIPTION	DATE	DESCRIPTION		ROAD NO.	COUNTY	FINANCIAL PROJECT ID		
----	----				----	JEFFERSON	438366-1-54-01		225

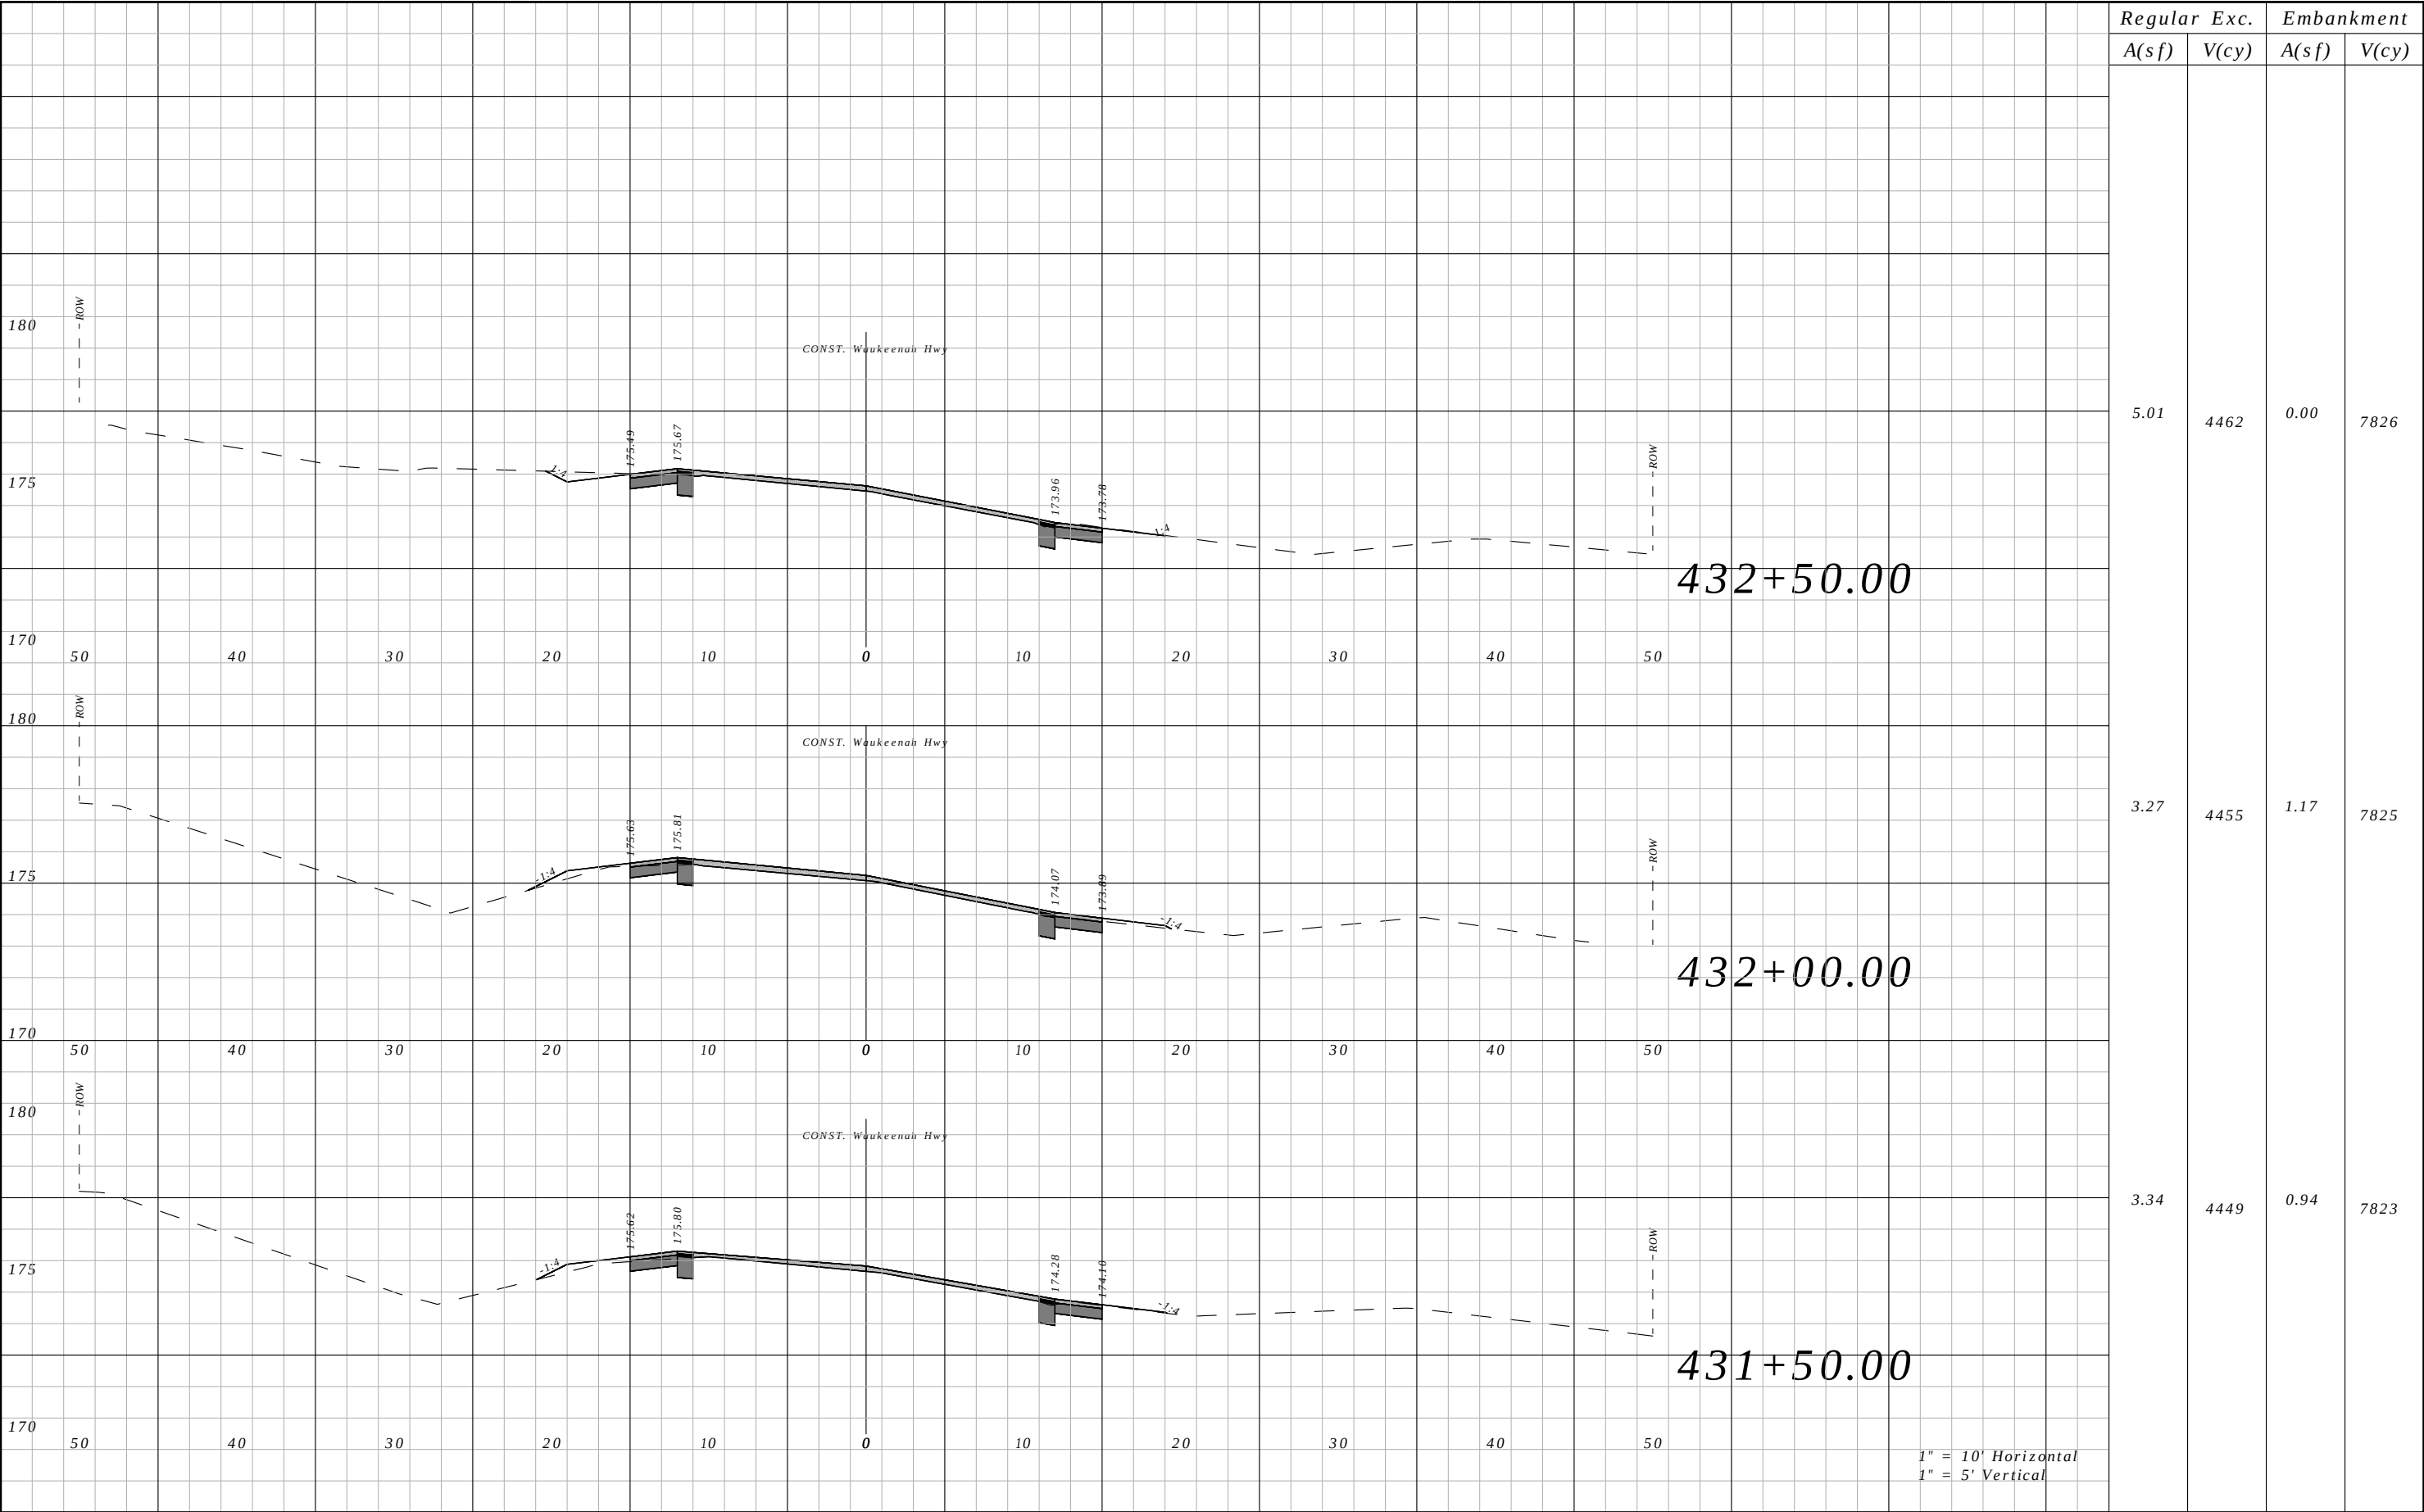


Regular A(sf)	Exc. V(cy)	Embankment	
		A(sf)	V(cy)
5.01	4462	0.00	7826
3.27	4455	1.17	7825
3.34	4449	0.94	7823

REVISIONS				ROBERT C. CESKA, P.E. P.E. LICENSE NUMBER 82288 DEWBERRY 101 N MONROE STREET, SUITE 710 TALLAHASSEE, FLORIDA 32301 CERTIFICATE OF AUTHORIZATION 00008794	WAUKEENAH HIGHWAY			CROSS SECTIONS	SHEET NO.
DATE	DESCRIPTION		DATE		ROAD NO.	COUNTY	FINANCIAL PROJECT ID		
----	----				----	JEFFERSON	438366-1-54-01		226

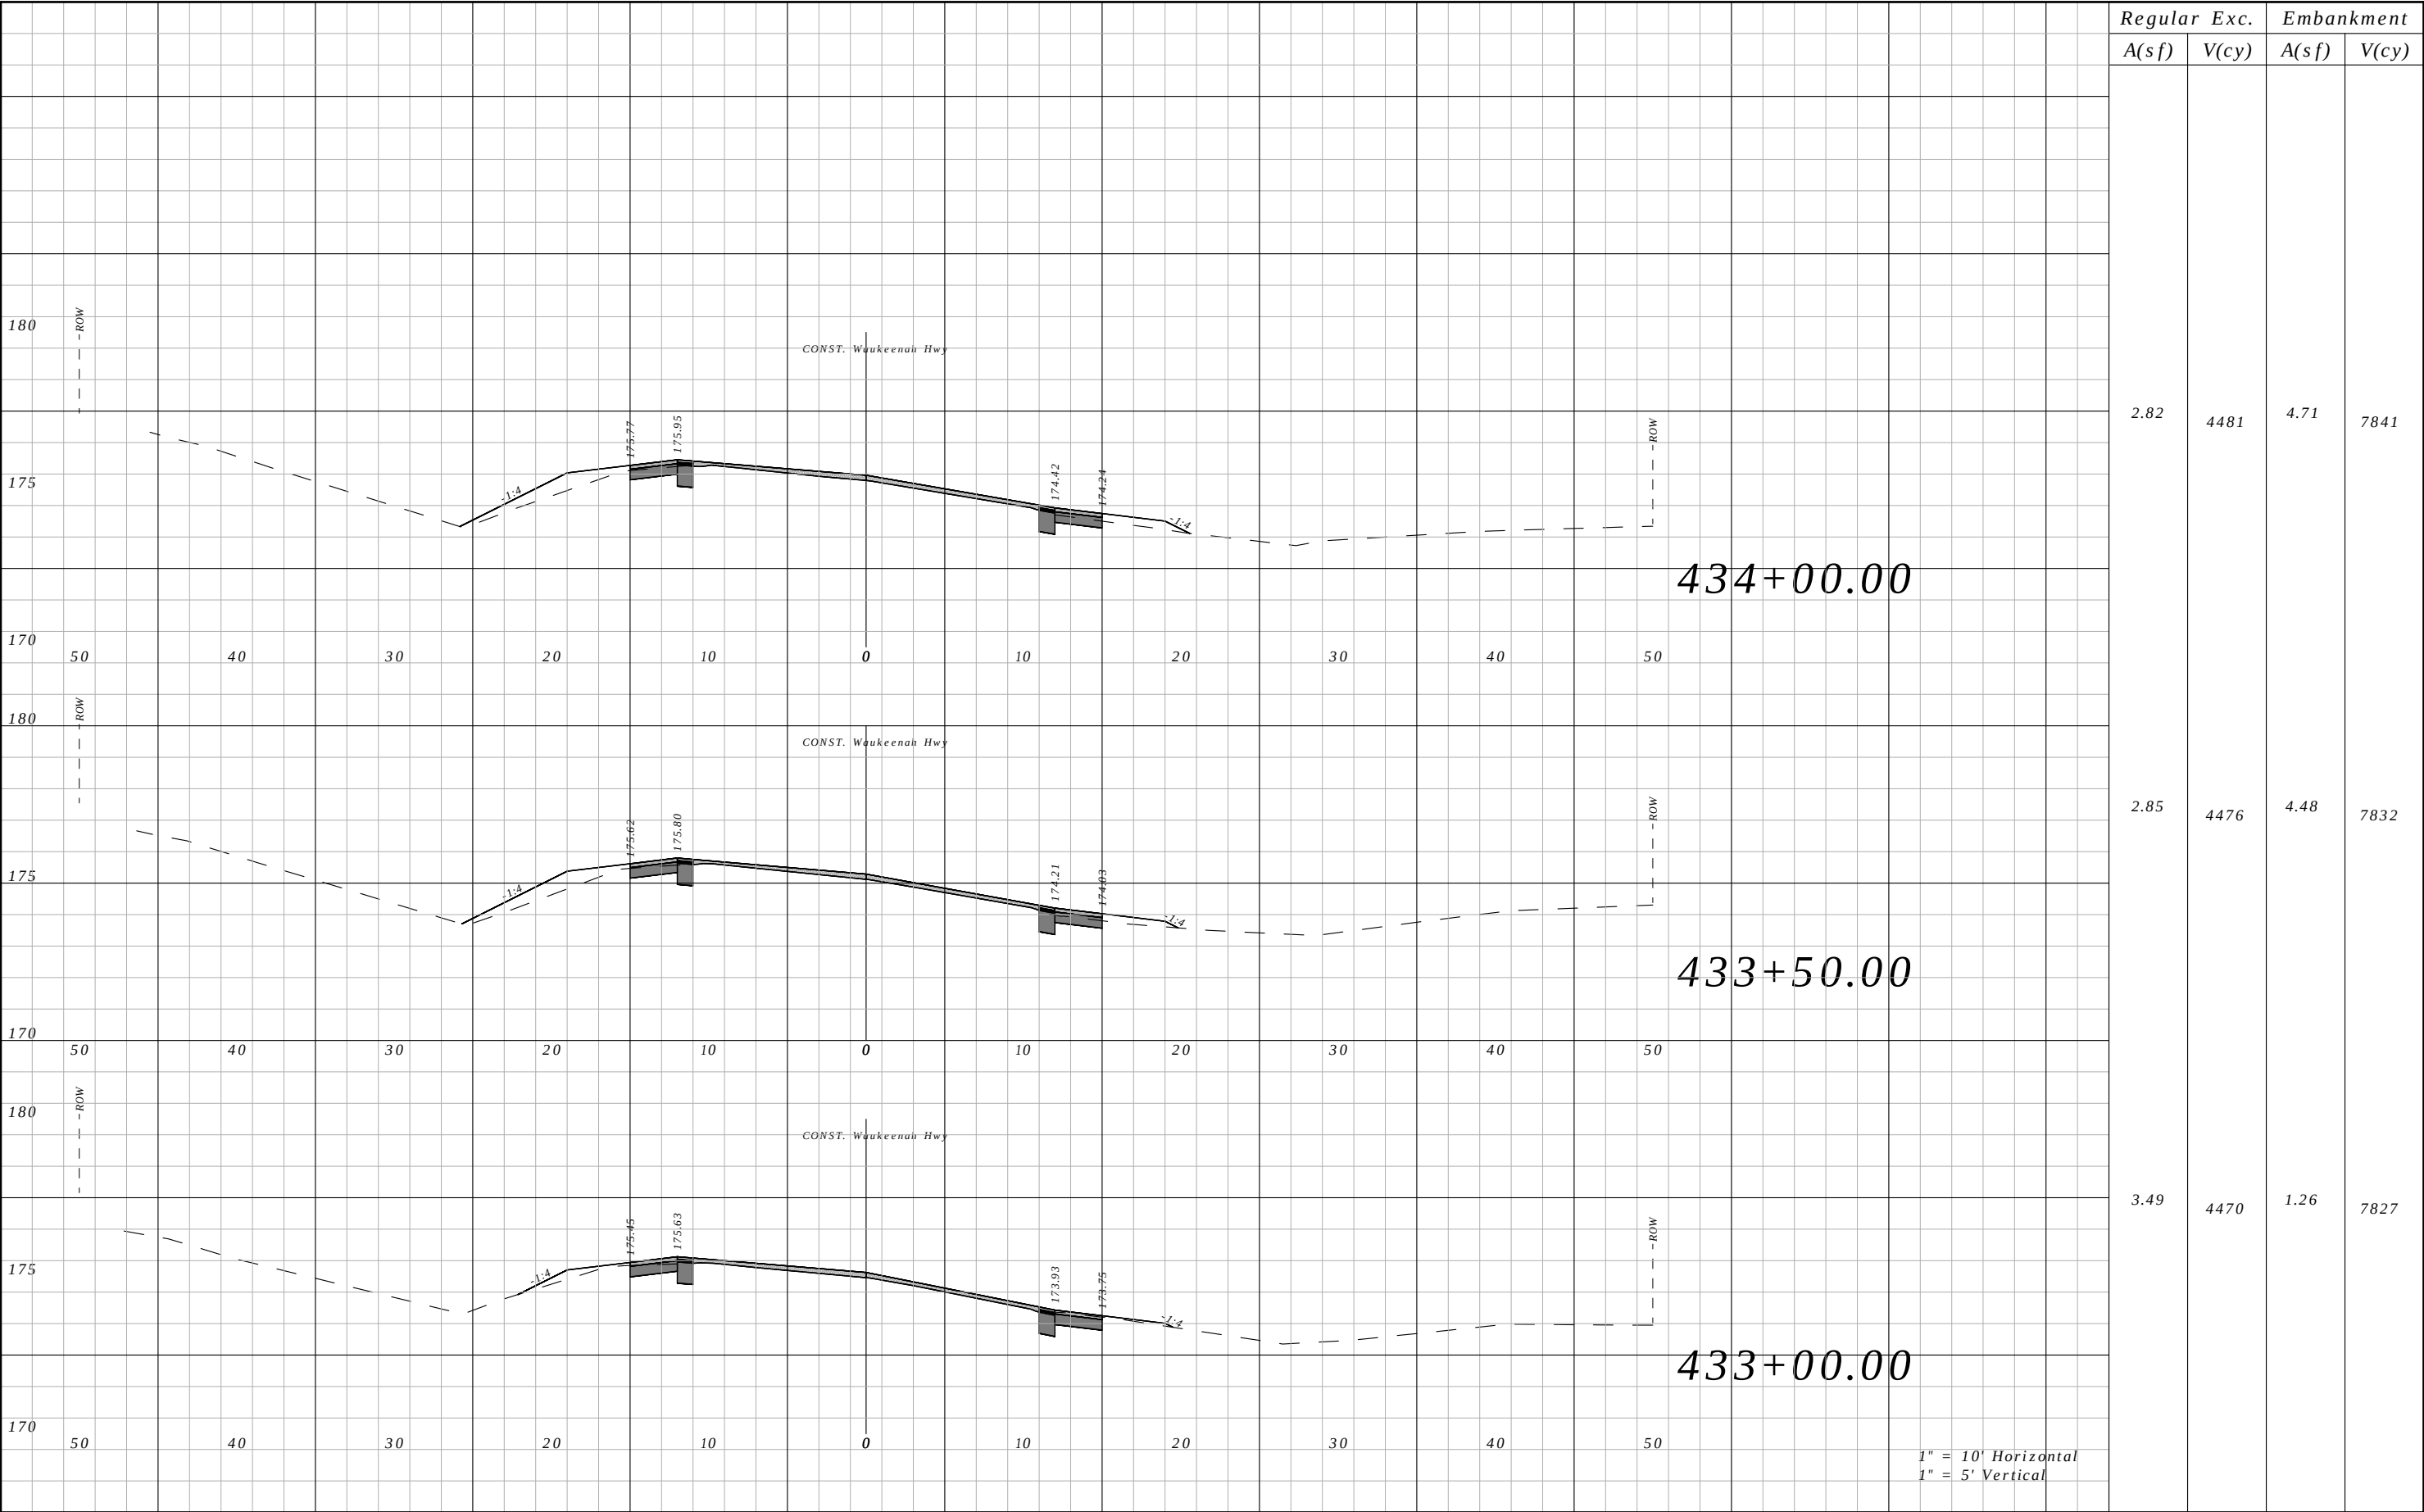


Regular A(sf)	Exc. V(cy)	Embankment	
		A(sf)	V(cy)
2.82	4481	4.71	7841
2.85	4476	4.48	7832
3.49	4470	1.26	7827

REVISIONS				ROBERT C. CESKA, P.E. P.E. LICENSE NUMBER 82288 DEWBERRY 101 N MONROE STREET, SUITE 710 TALLAHASSEE, FLORIDA 32301 CERTIFICATE OF AUTHORIZATION 00008794	WAUKEENAH HIGHWAY			CROSS SECTIONS	SHEET NO.
DATE	DESCRIPTION		DATE		ROAD NO.	COUNTY	FINANCIAL PROJECT ID		
----	----				----	JEFFERSON	438366-1-54-01		227

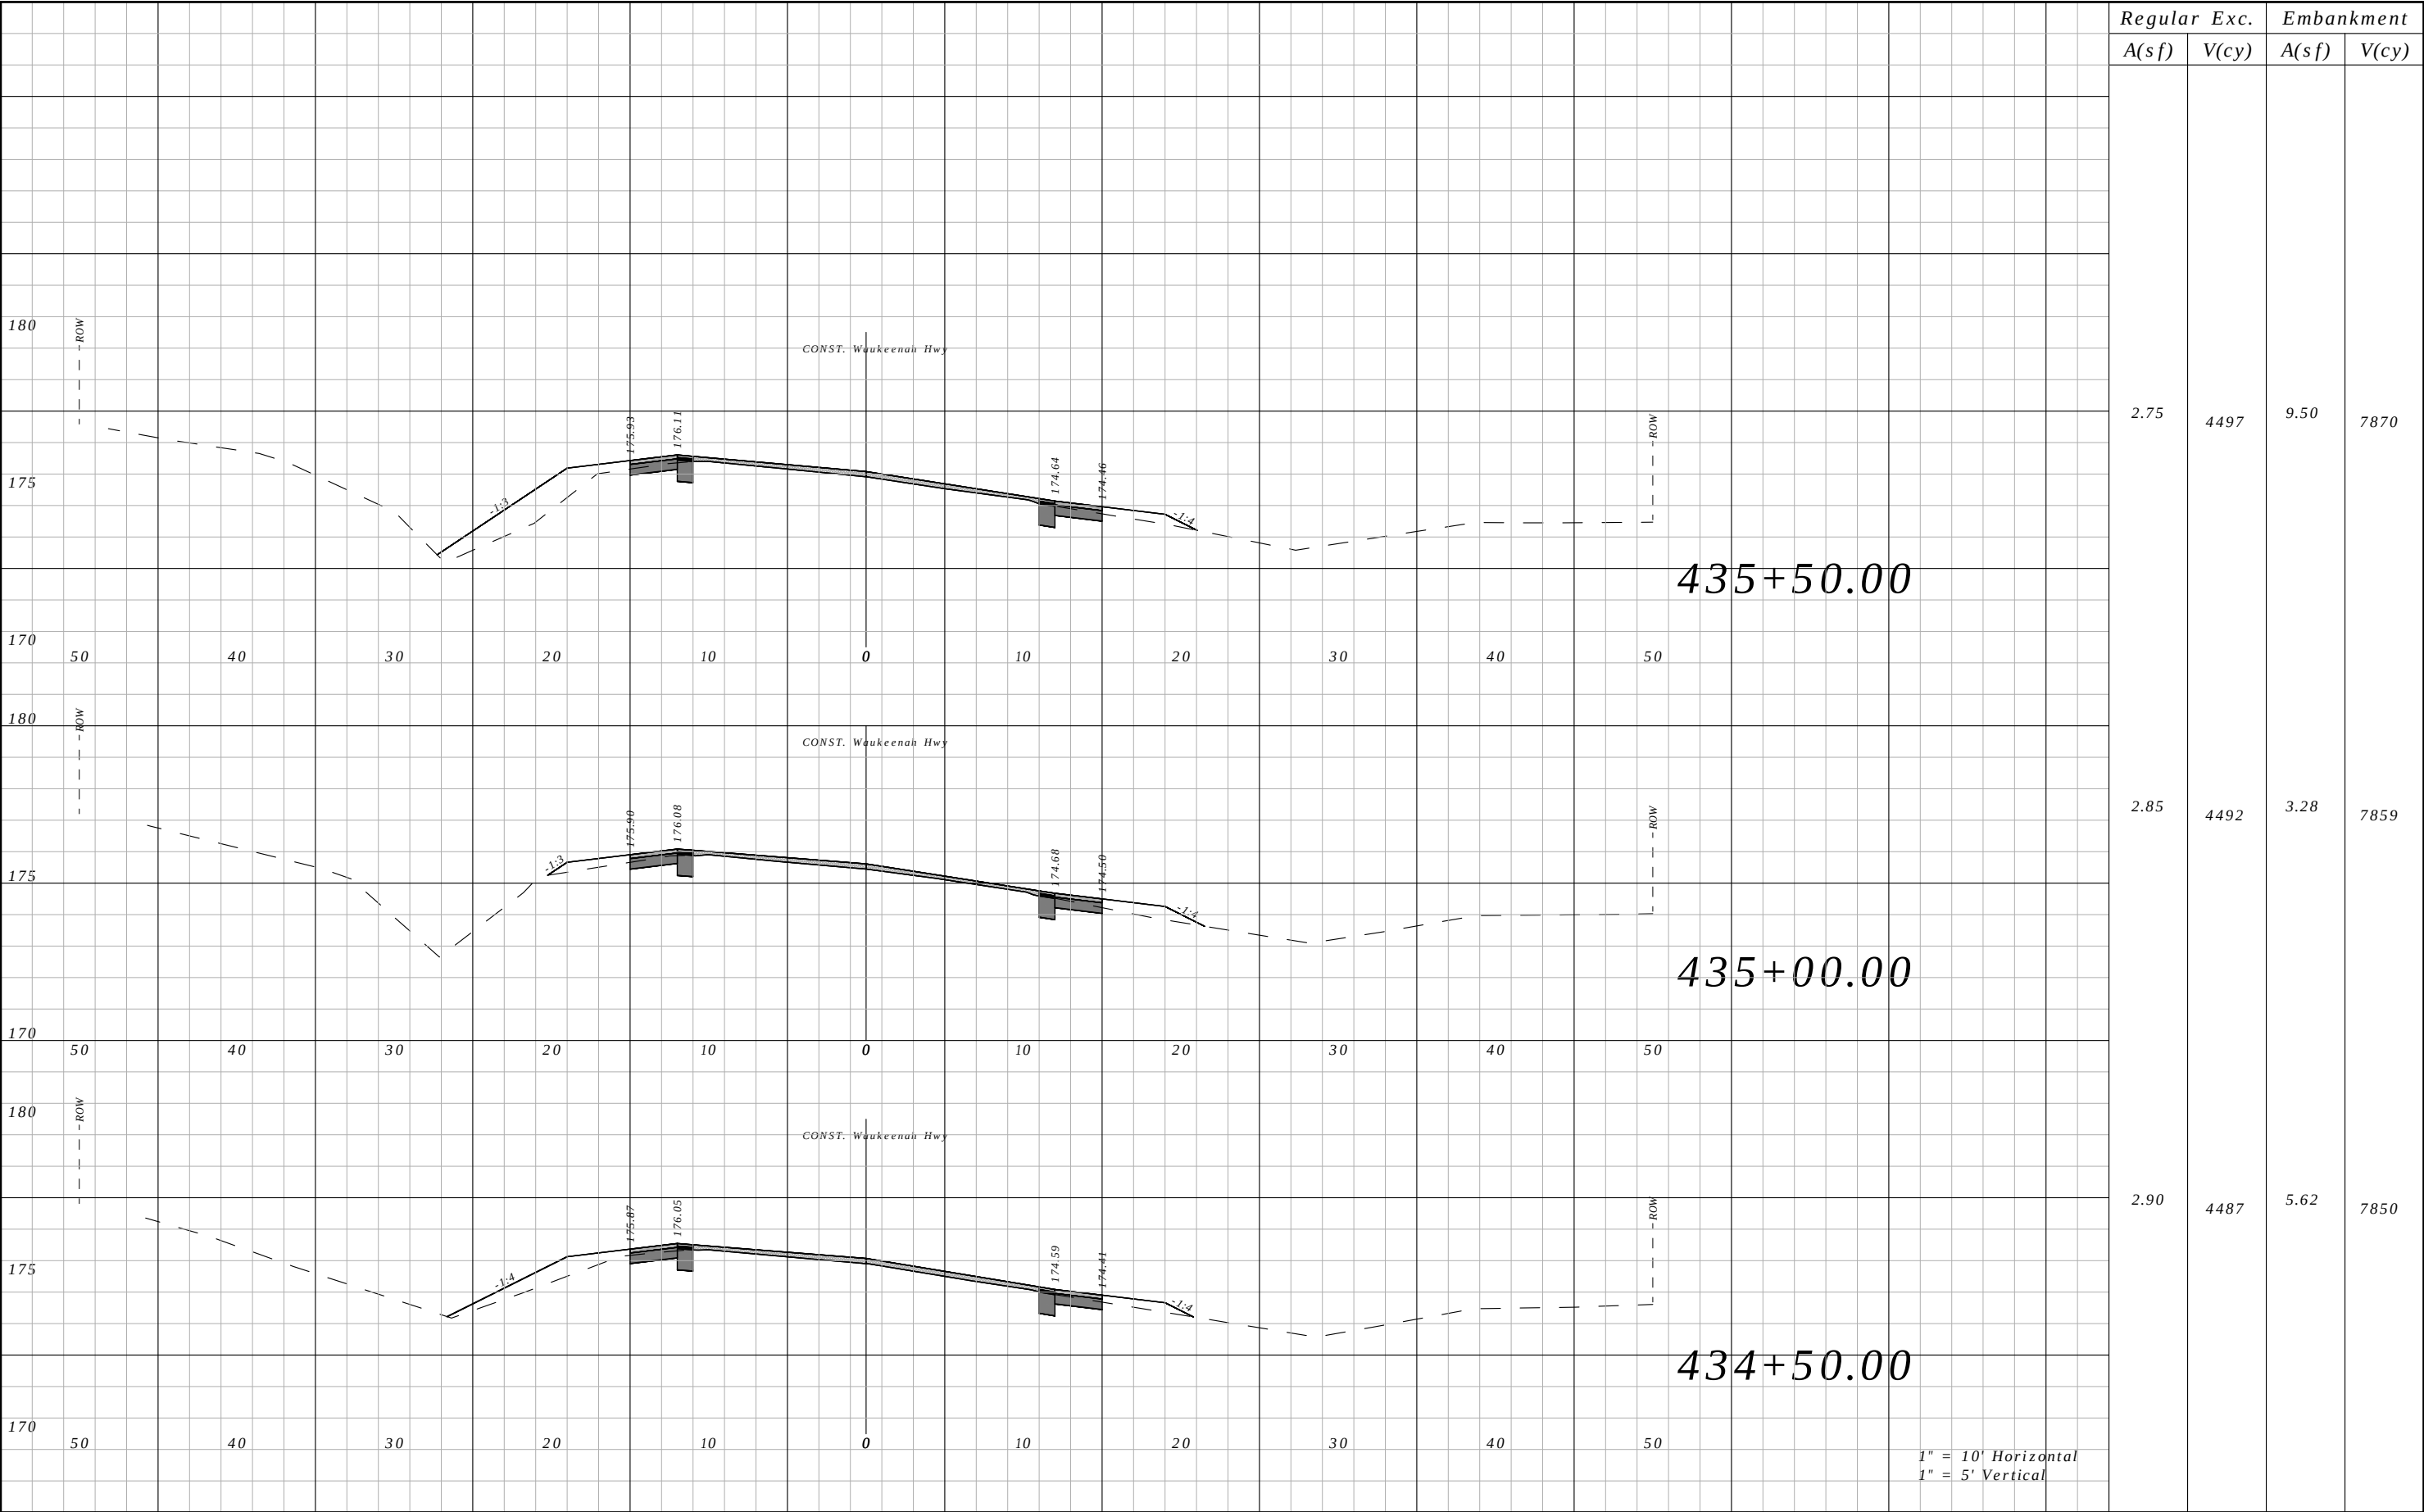


Regular	Exc.	Embankment	
		A(sf)	V(cy)
2.75	4497	9.50	7870
2.85	4492	3.28	7859
2.90	4487	5.62	7850

REVISIONS				ROBERT C. CESKA, P.E. P.E. LICENSE NUMBER 82288 DEWBERRY 101 N MONROE STREET, SUITE 710 TALLAHASSEE, FLORIDA 32301 CERTIFICATE OF AUTHORIZATION 00008794	WAUKEENAH HIGHWAY			CROSS SECTIONS	SHEET NO.
DATE	DESCRIPTION	DATE	DESCRIPTION		ROAD NO.	COUNTY	FINANCIAL PROJECT ID		
----	----				----	JEFFERSON	438366-1-54-01		228

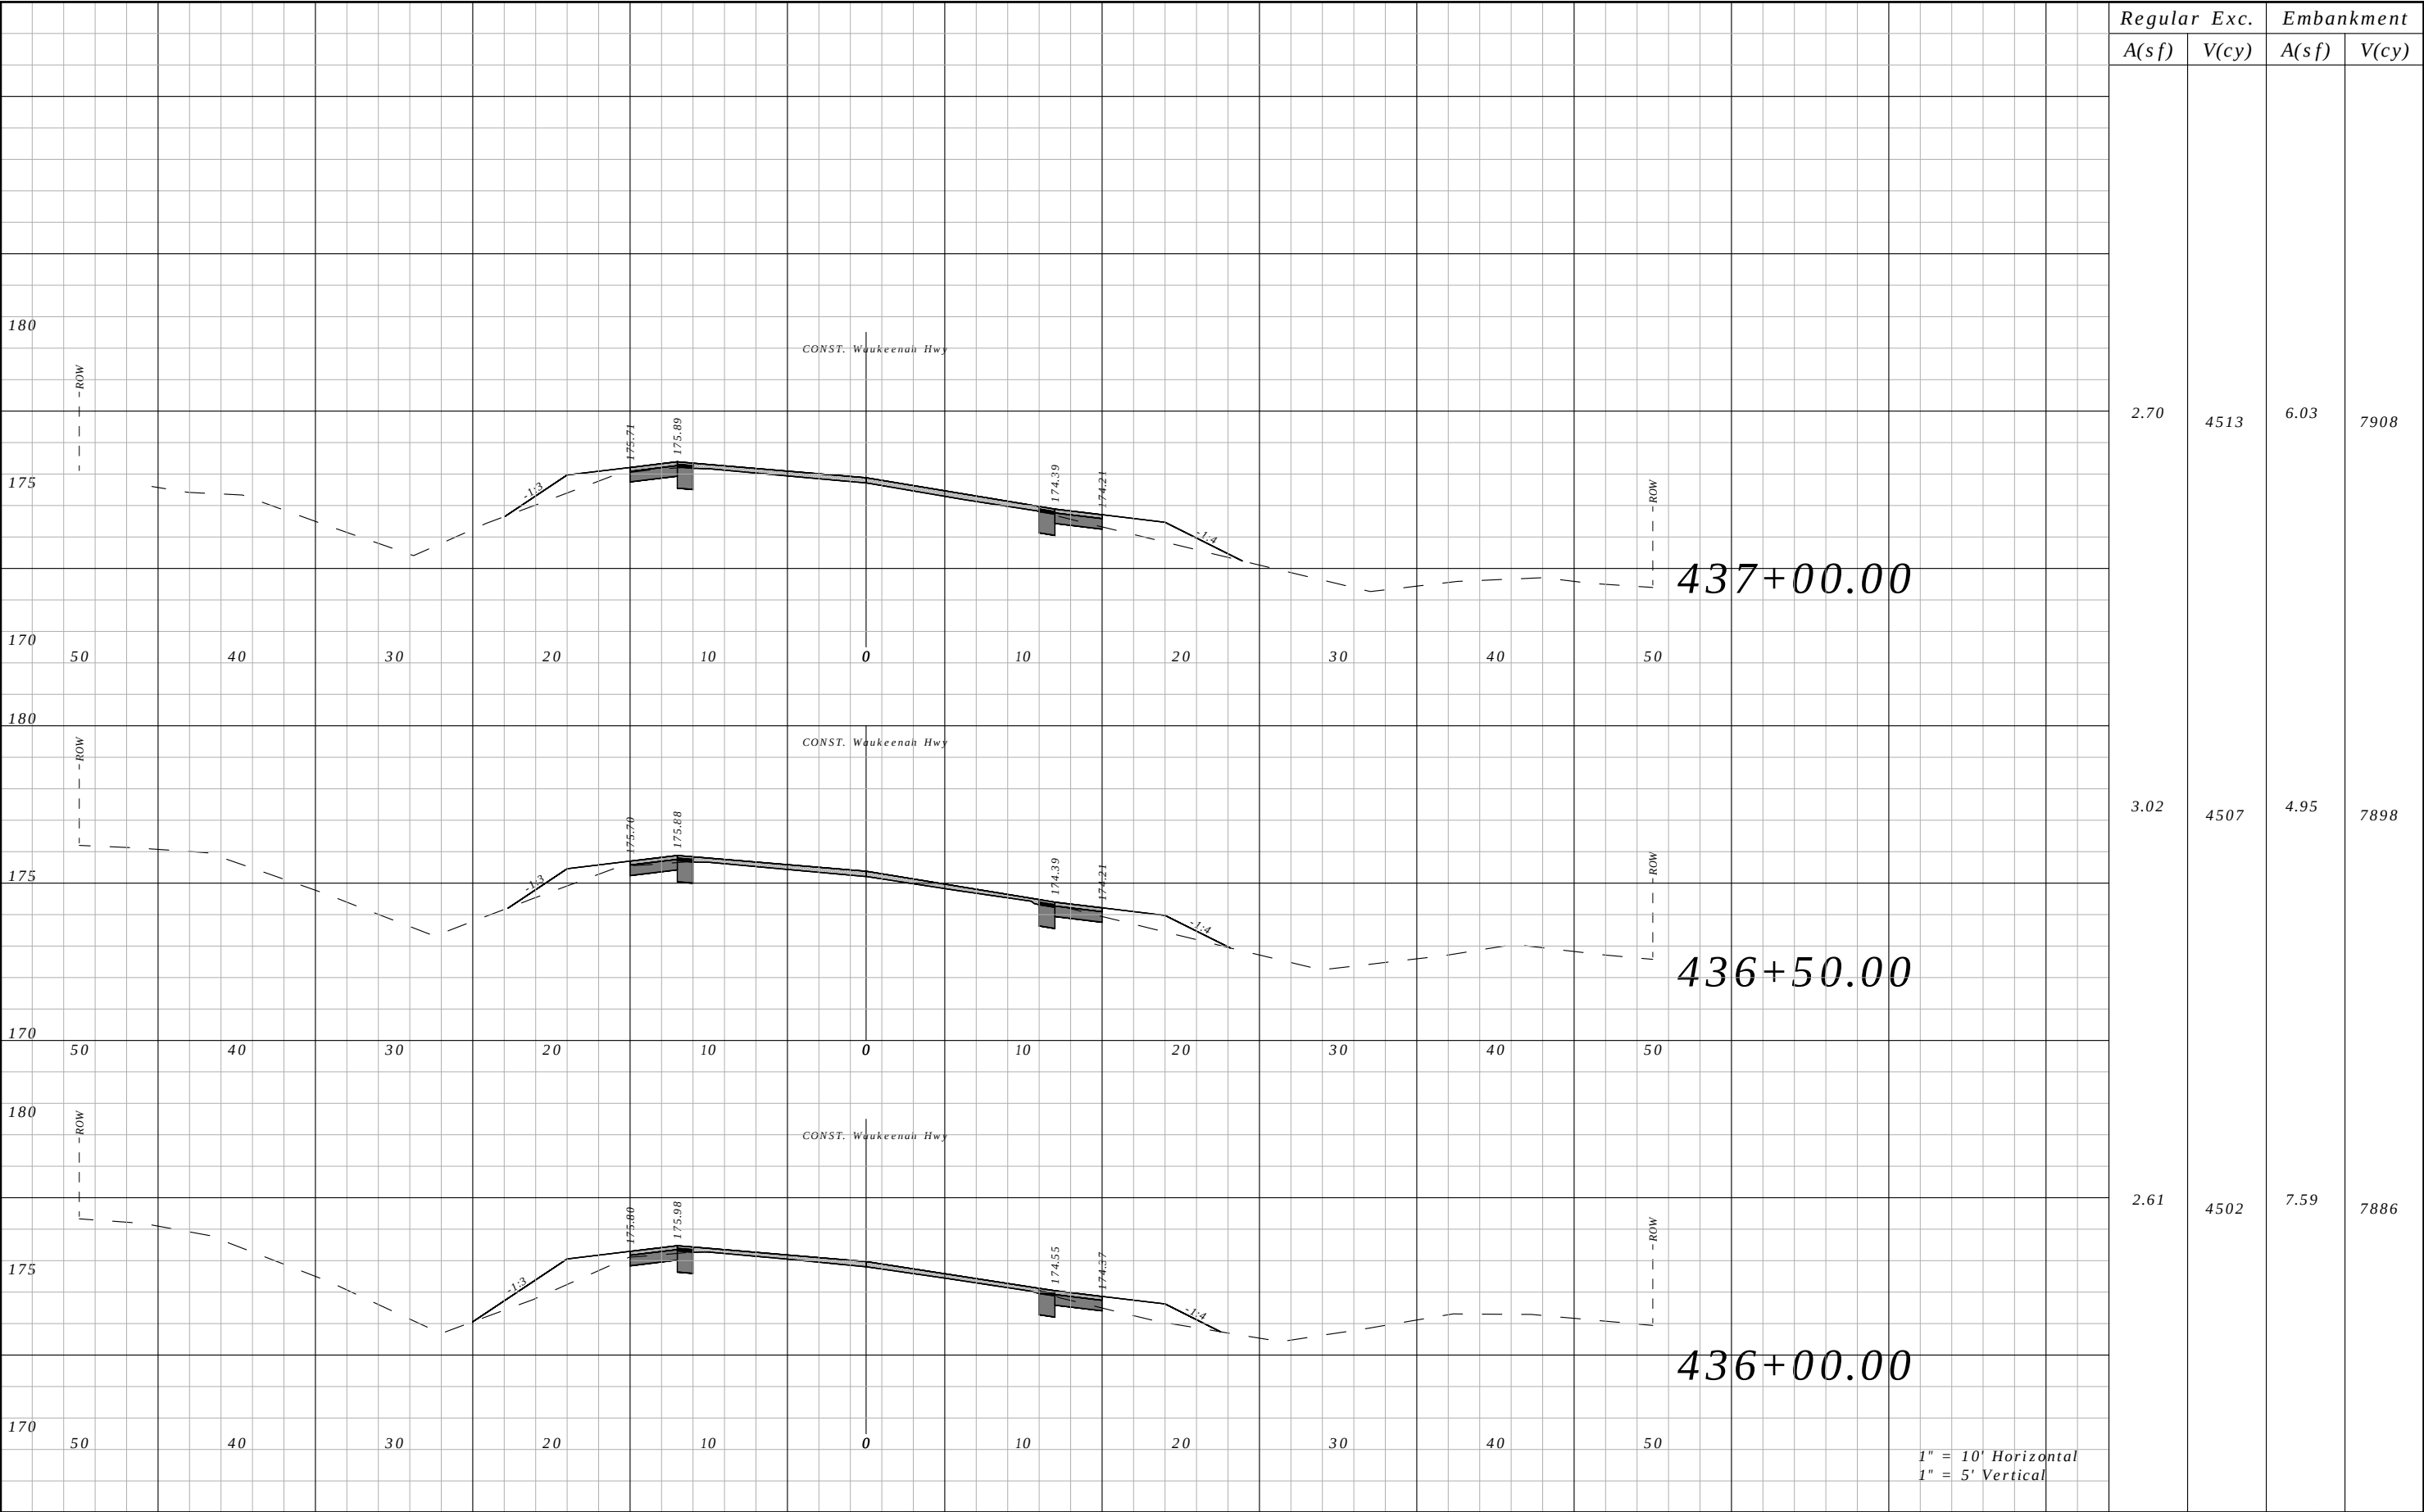


Regular A(sf)	Exc. V(cy)	Embankment	
		A(sf)	V(cy)
2.70	4513	6.03	7908
3.02	4507	4.95	7898
2.61	4502	7.59	7886

REVISIONS				ROBERT C. CESKA, P.E. P.E. LICENSE NUMBER 82288 DEWBERRY 101 N MONROE STREET, SUITE 710 TALLAHASSEE, FLORIDA 32301 CERTIFICATE OF AUTHORIZATION 00008794	WAUKEENAH HIGHWAY			CROSS SECTIONS	SHEET NO.
DATE	DESCRIPTION		DATE		ROAD NO.	COUNTY	FINANCIAL PROJECT ID		
----	----				----	JEFFERSON	438366-1-54-01		229

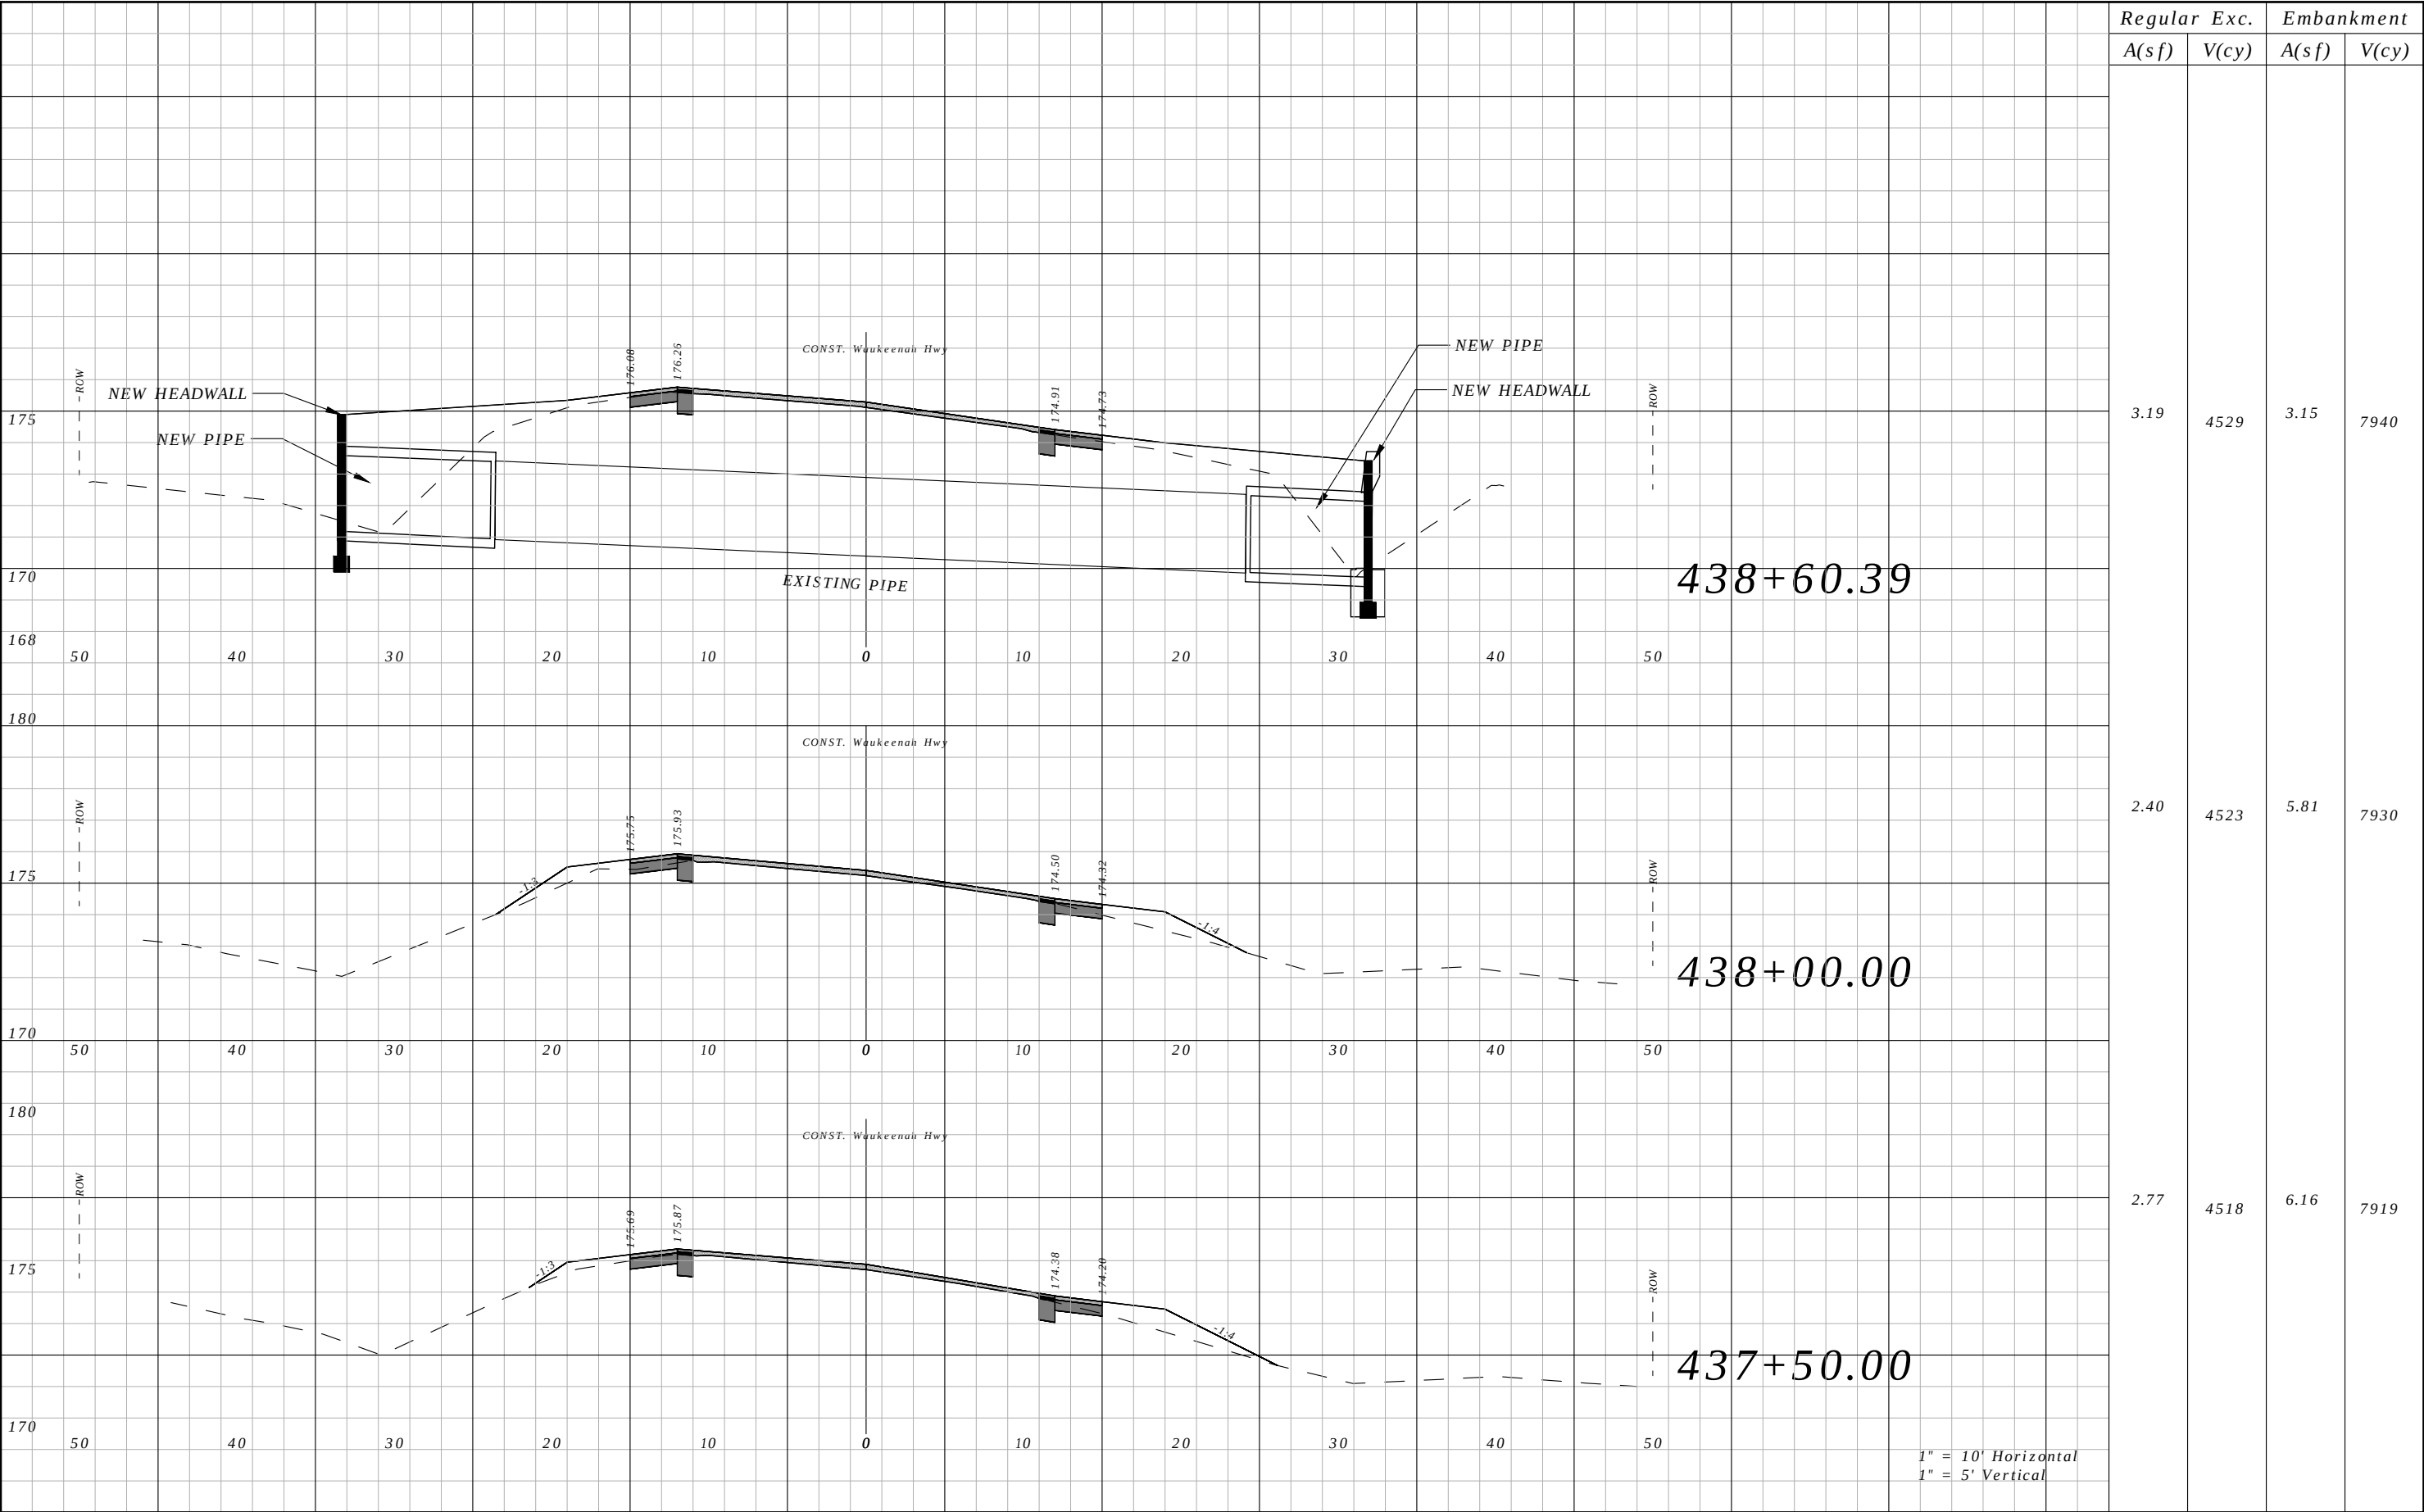


Regular A(sf)	Exc. V(cy)	Embankment	
		A(sf)	V(cy)
3.19	4529	3.15	7940
2.40	4523	5.81	7930
2.77	4518	6.16	7919

REVISIONS				ROBERT C. CESKA, P.E. P.E. LICENSE NUMBER 82288 DEWBERRY 101 N MONROE STREET, SUITE 710 TALLAHASSEE, FLORIDA 32301 CERTIFICATE OF AUTHORIZATION 00008794	WAUKEENAH HIGHWAY			CROSS SECTIONS	SHEET NO.
DATE	DESCRIPTION	DATE	DESCRIPTION		ROAD NO.	COUNTY	FINANCIAL PROJECT ID		
----	----				----	JEFFERSON	438366-1-54-01		230

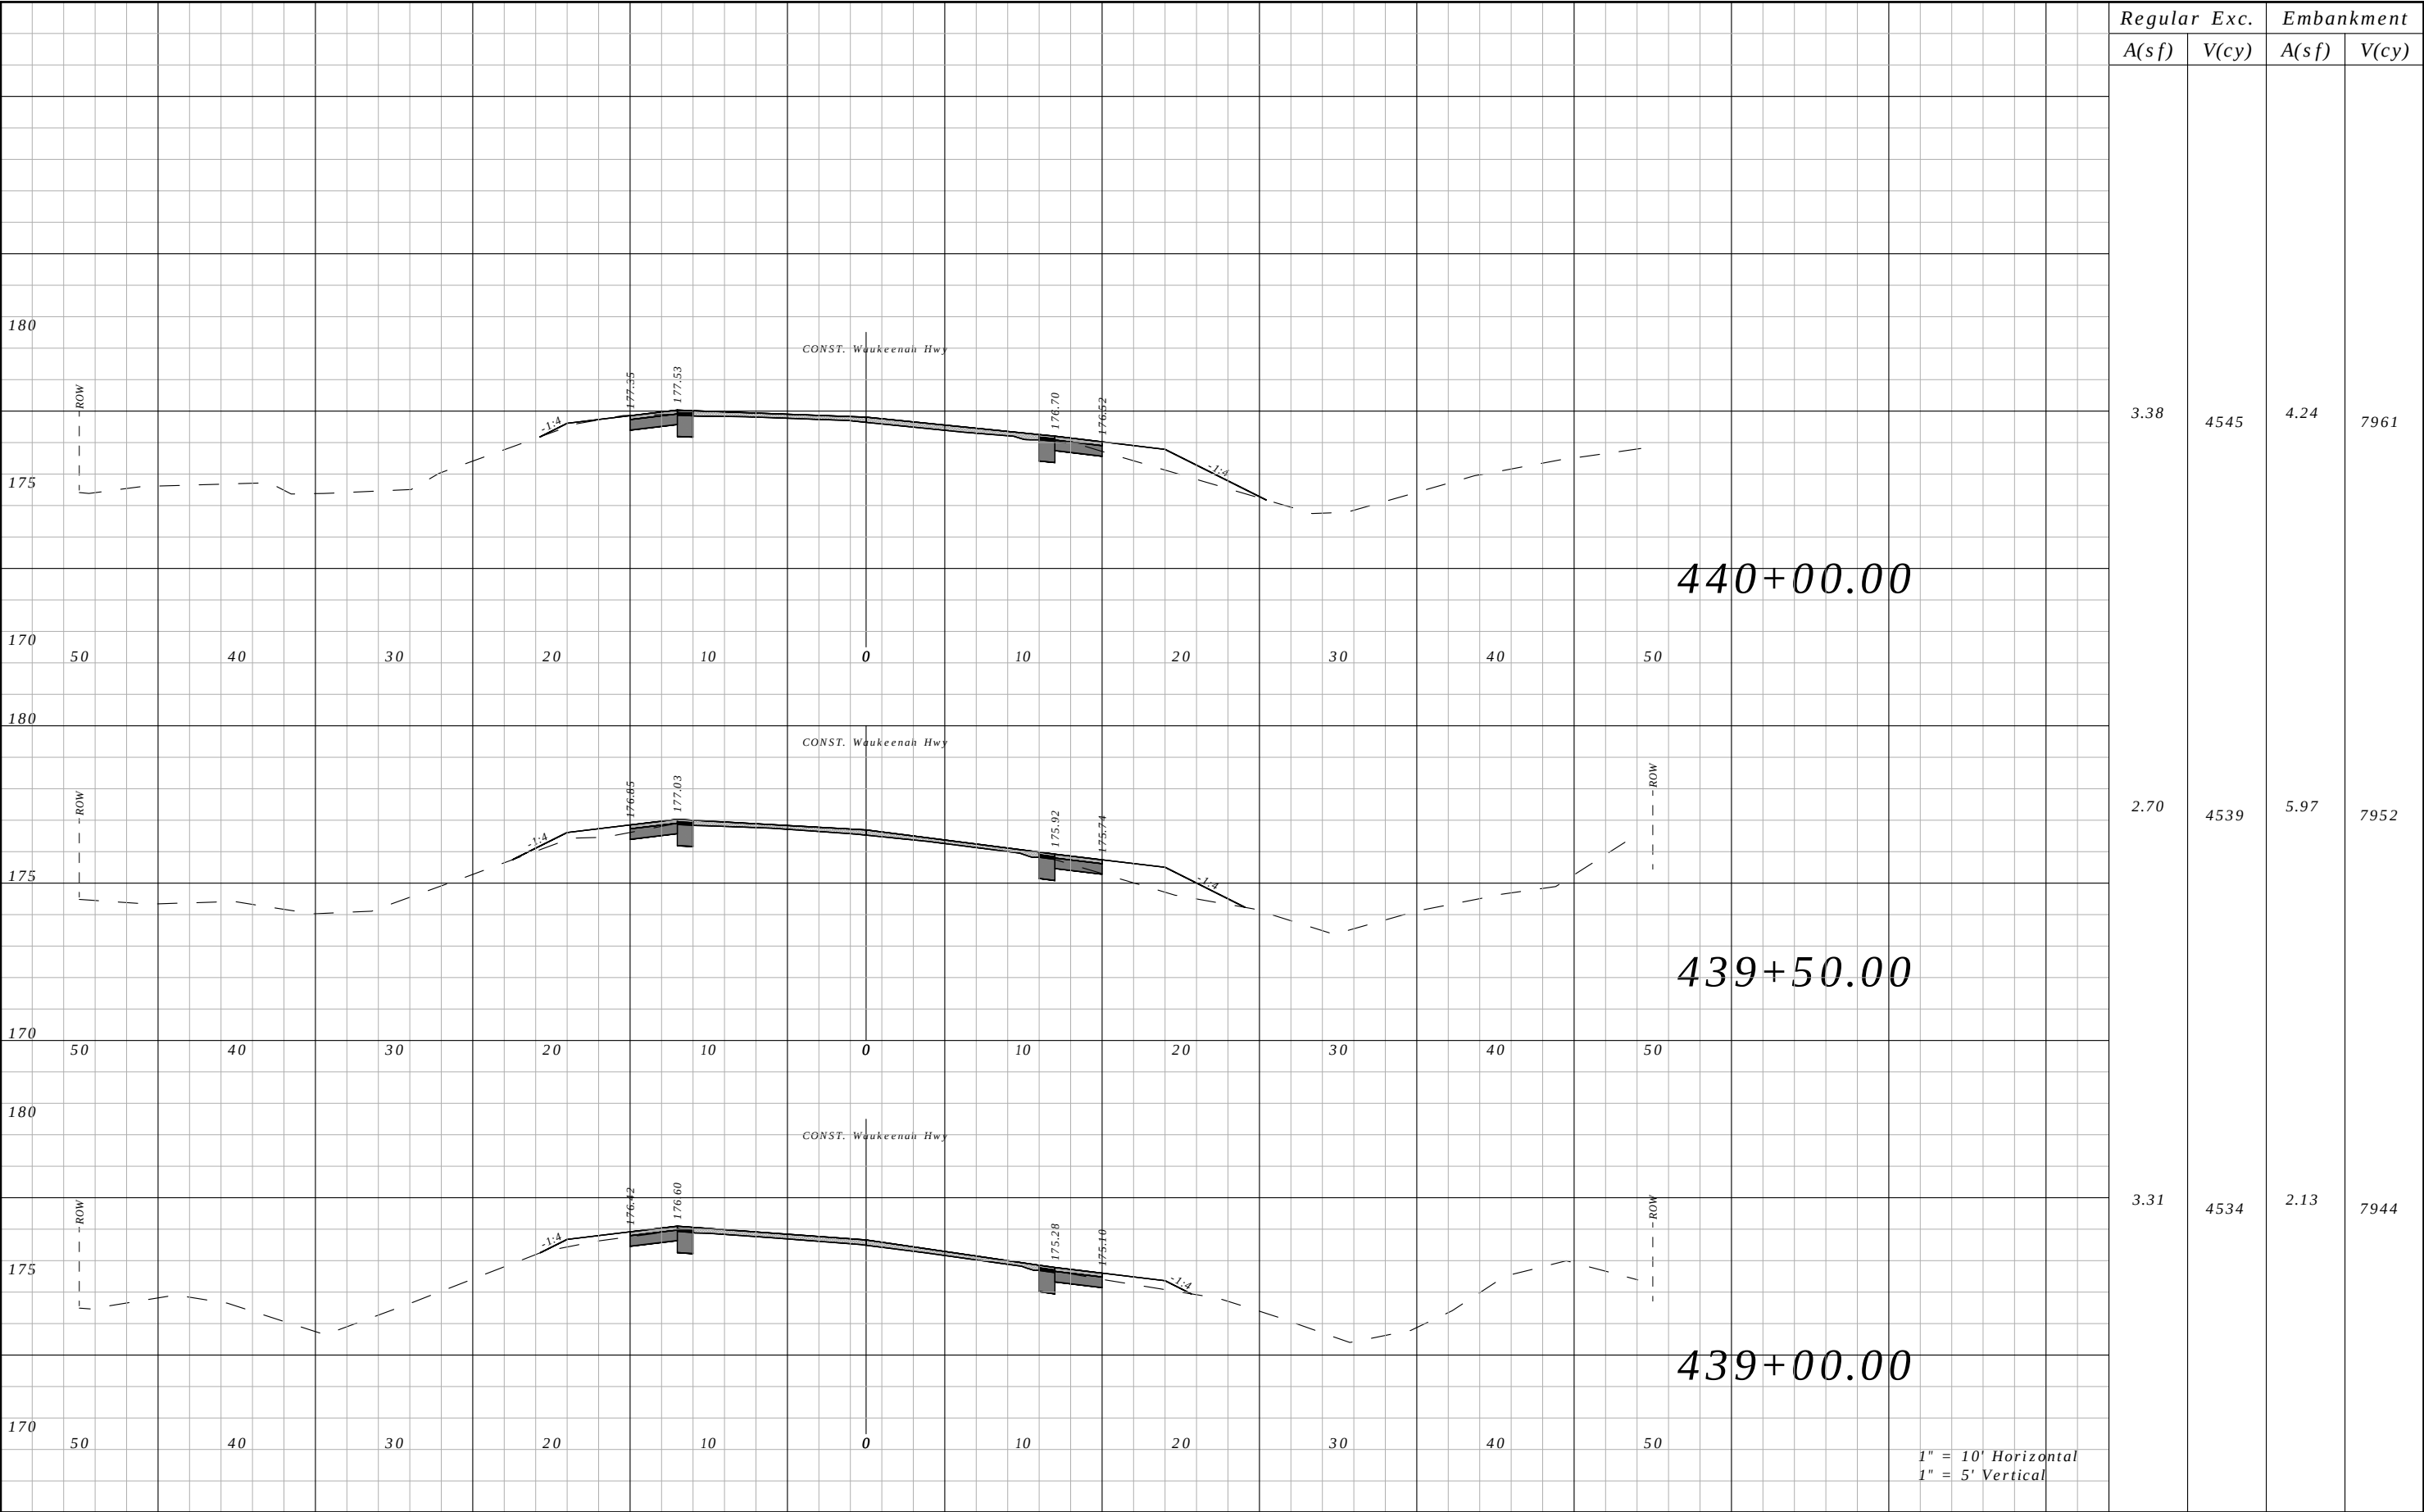


Regular	Exc.	Embankment	
		A(sf)	V(cy)
3.38	4545	4.24	7961
2.70	4539	5.97	7952
3.31	4534	2.13	7944

REVISIONS				ROBERT C. CESKA, P.E. P.E. LICENSE NUMBER 82288 DEWBERRY 101 N MONROE STREET, SUITE 710 TALLAHASSEE, FLORIDA 32301 CERTIFICATE OF AUTHORIZATION 00008794	WAUKEENAH HIGHWAY			CROSS SECTIONS	SHEET NO.
DATE	DESCRIPTION	DATE	DESCRIPTION		ROAD NO.	COUNTY	FINANCIAL PROJECT ID		
----	----				----	JEFFERSON	438366-1-54-01		231

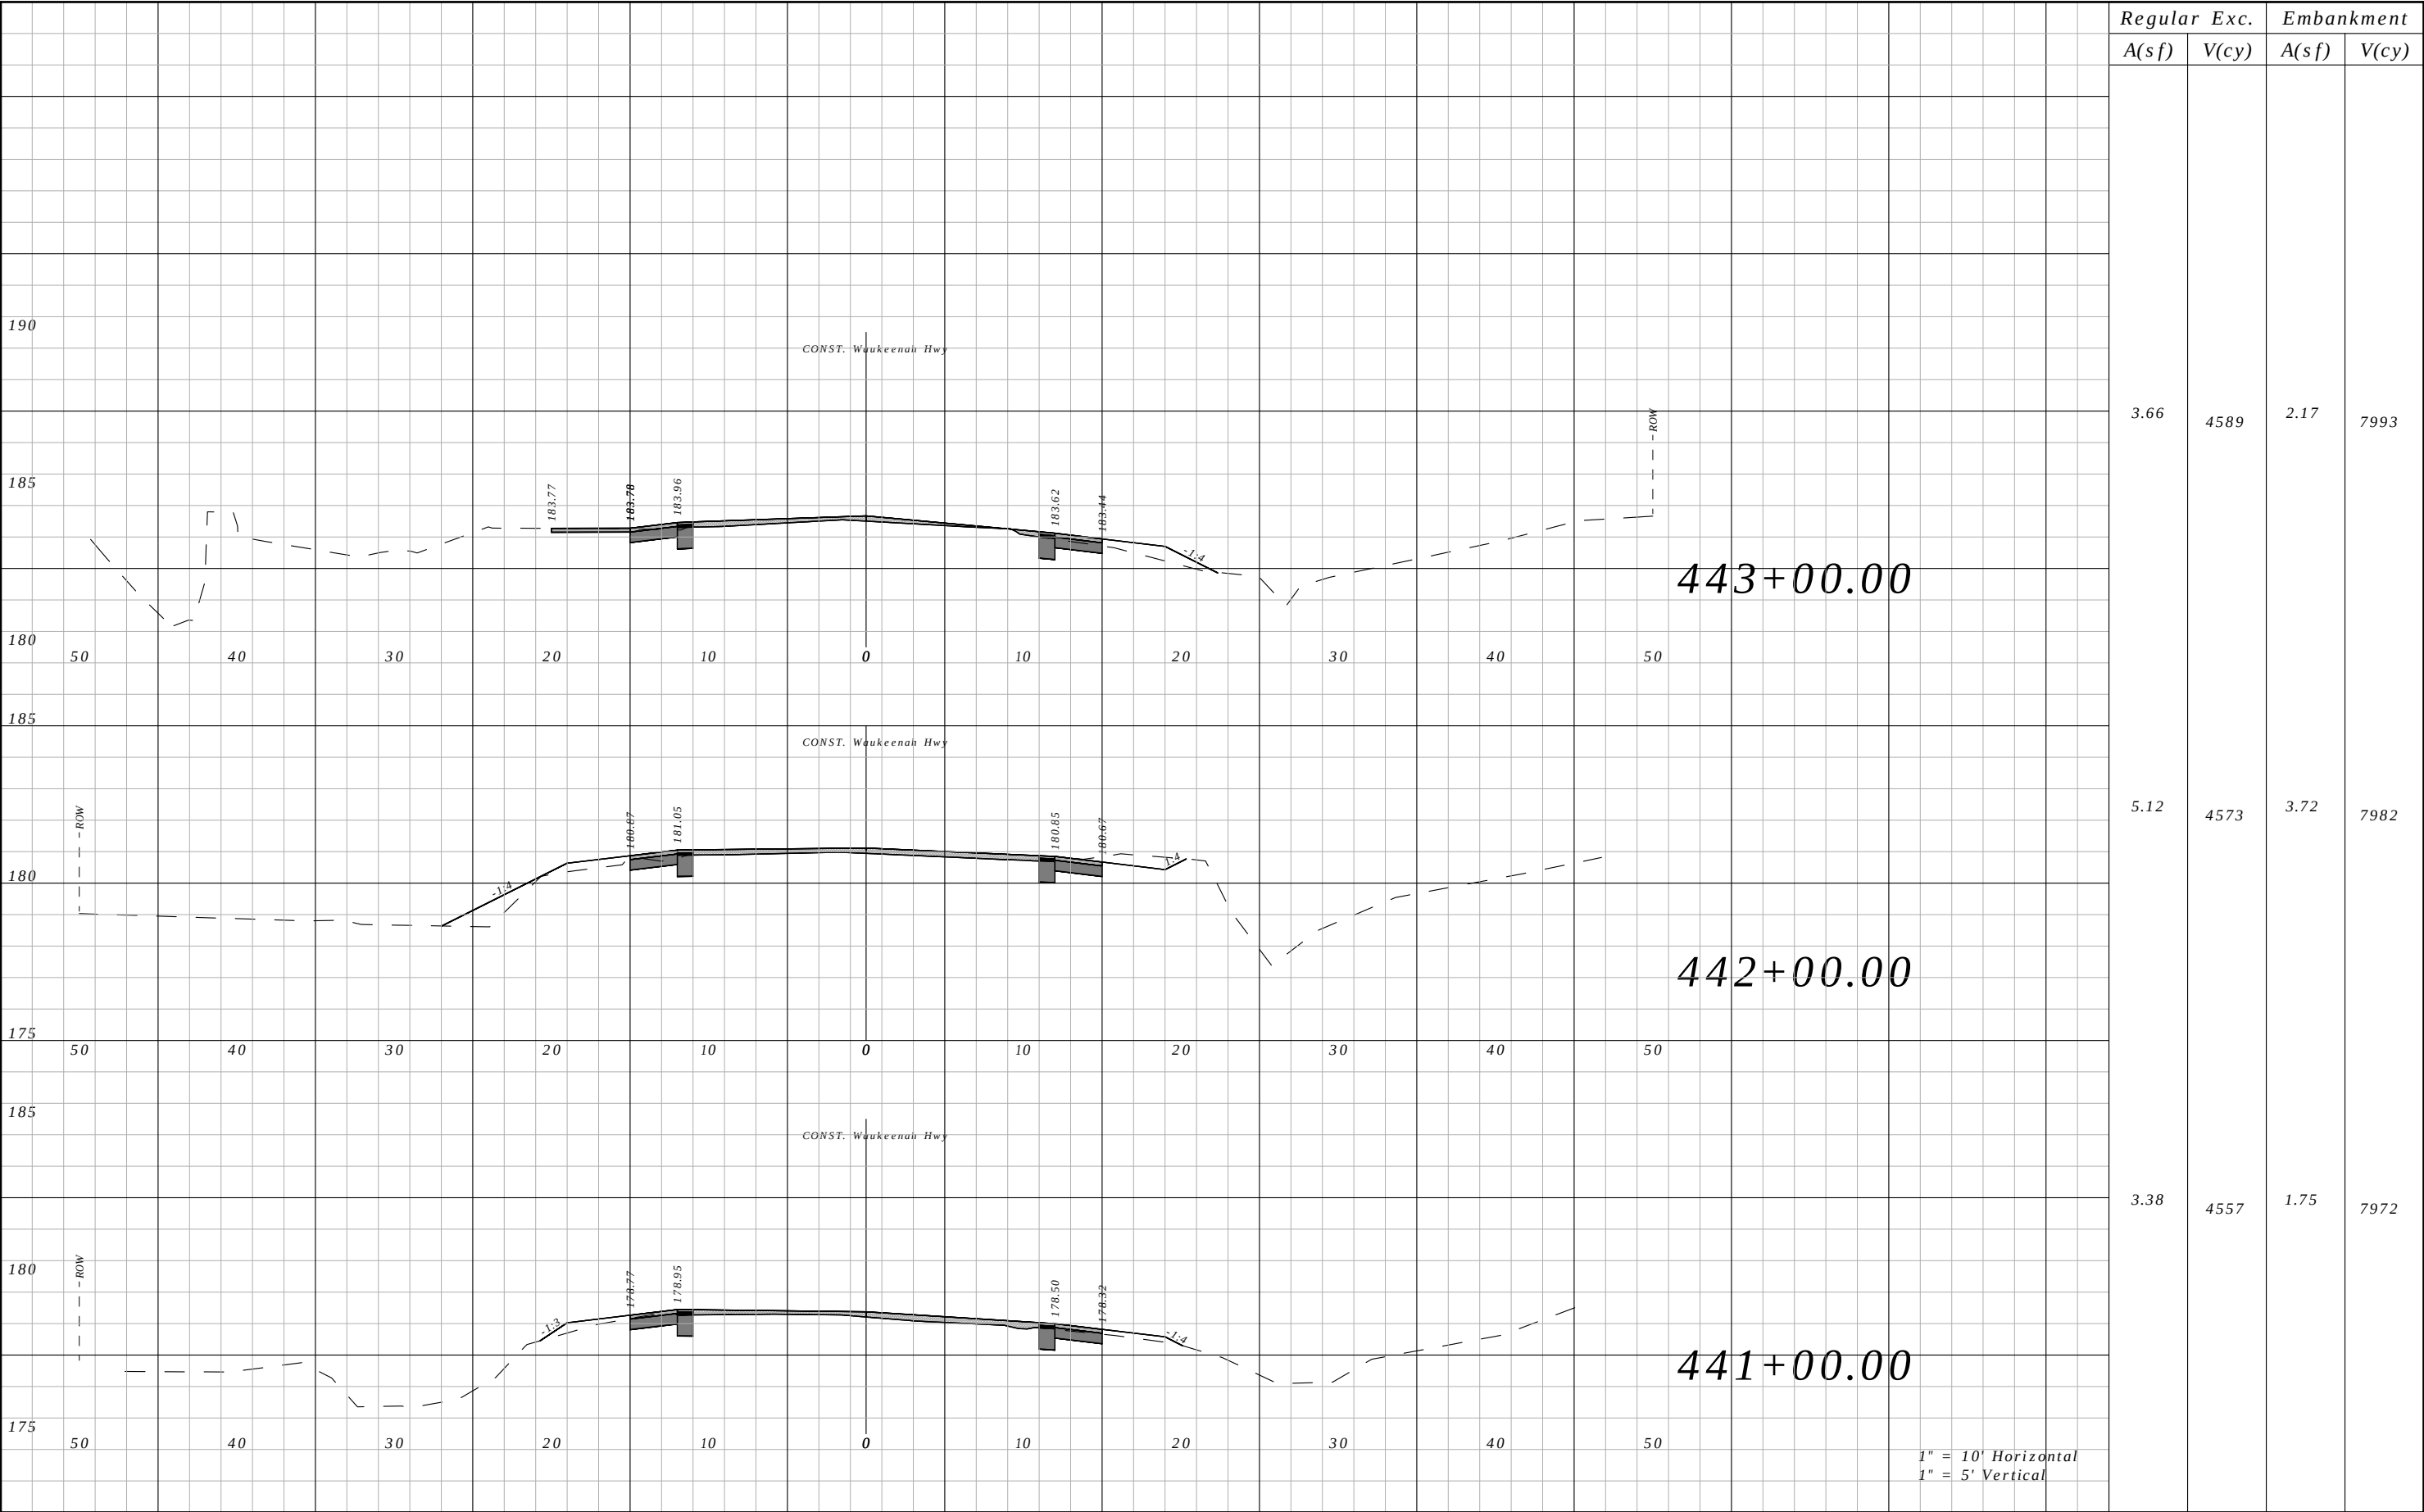


Regular	Exc.	Embankment	
		A(sf)	V(cy)
3.66	4589	2.17	7993
5.12	4573	3.72	7982
3.38	4557	1.75	7972

REVISIONS				ROBERT C. CESKA, P.E. P.E. LICENSE NUMBER 82288 DEWBERRY 101 N MONROE STREET, SUITE 710 TALLAHASSEE, FLORIDA 32301 CERTIFICATE OF AUTHORIZATION 00008794	WAUKEENAH HIGHWAY			CROSS SECTIONS	SHEET NO.
DATE	DESCRIPTION		DATE		ROAD NO.	COUNTY	FINANCIAL PROJECT ID		
----	----				----	JEFFERSON	438366-1-54-01		232

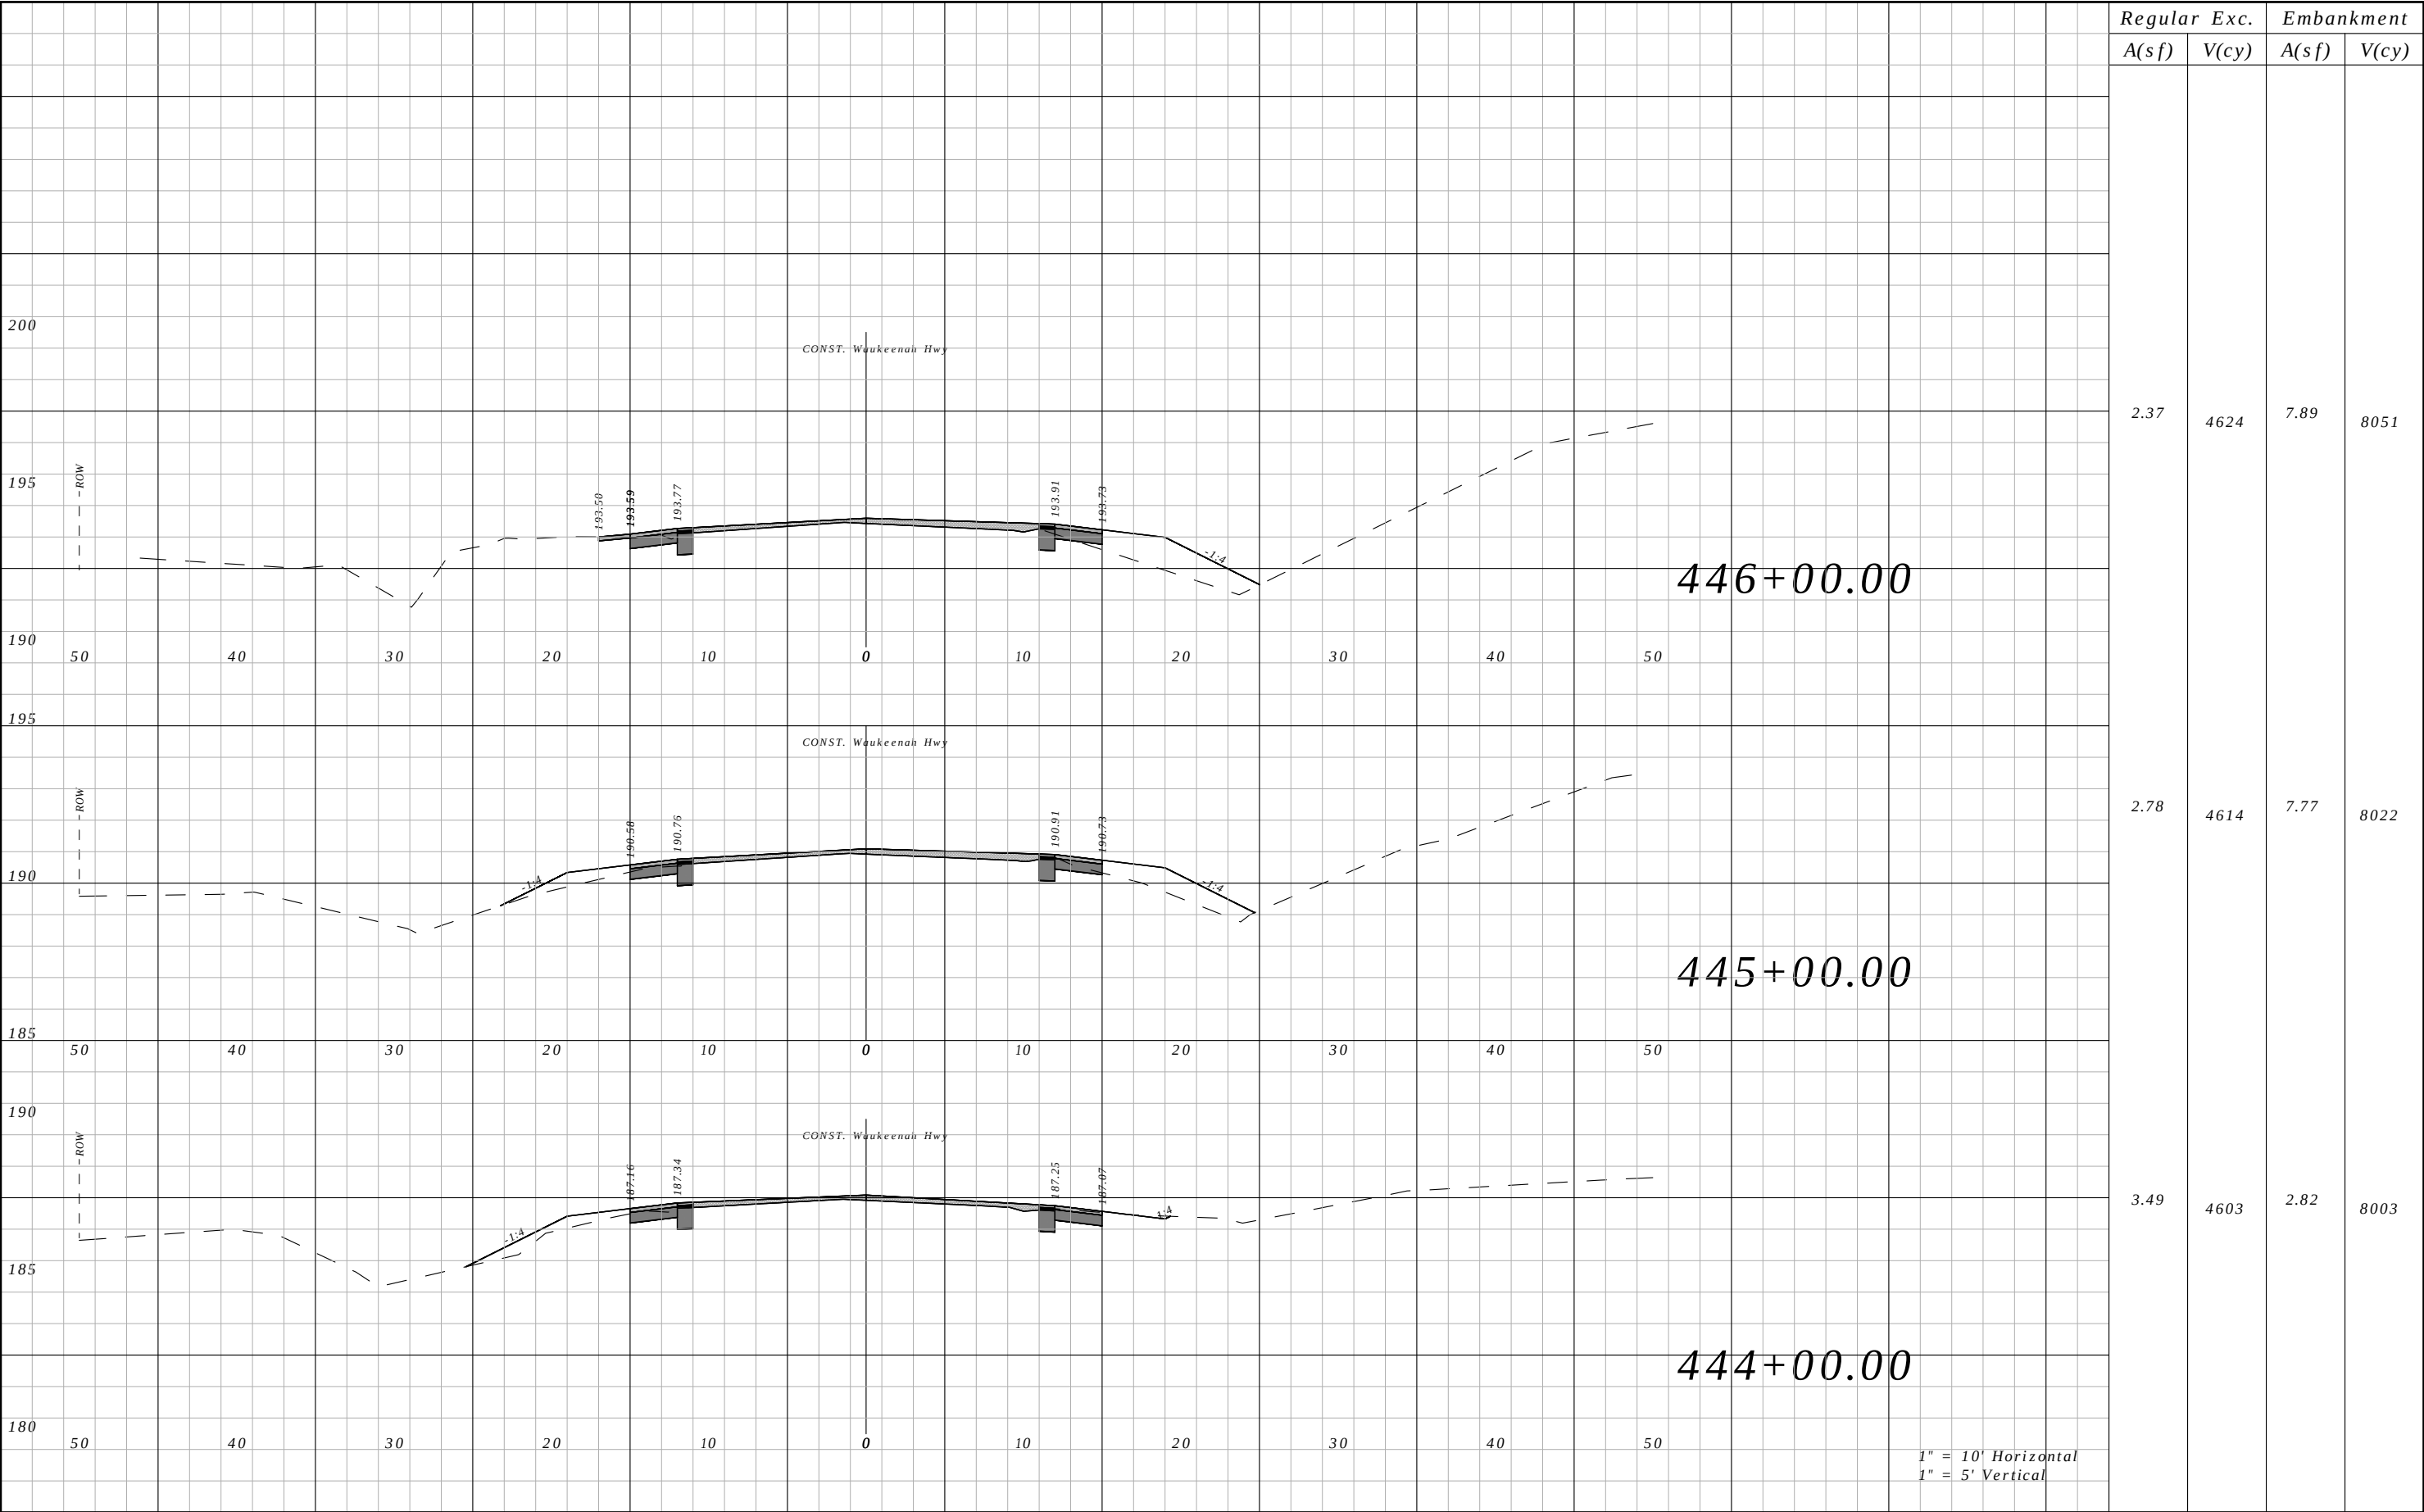


Regular	Exc.	Embankment	
		A(sf)	V(cy)
2.37	4624	7.89	8051
2.78	4614	7.77	8022
3.49	4603	2.82	8003

REVISIONS				ROBERT C. CESKA, P.E. P.E. LICENSE NUMBER 82288 DEWBERRY 101 N MONROE STREET, SUITE 710 TALLAHASSEE, FLORIDA 32301 CERTIFICATE OF AUTHORIZATION 00008794	WAUKEENAH HIGHWAY			CROSS SECTIONS	SHEET NO.
DATE	DESCRIPTION		DATE		ROAD NO.	COUNTY	FINANCIAL PROJECT ID		
----	----				----	JEFFERSON	438366-1-54-01		233

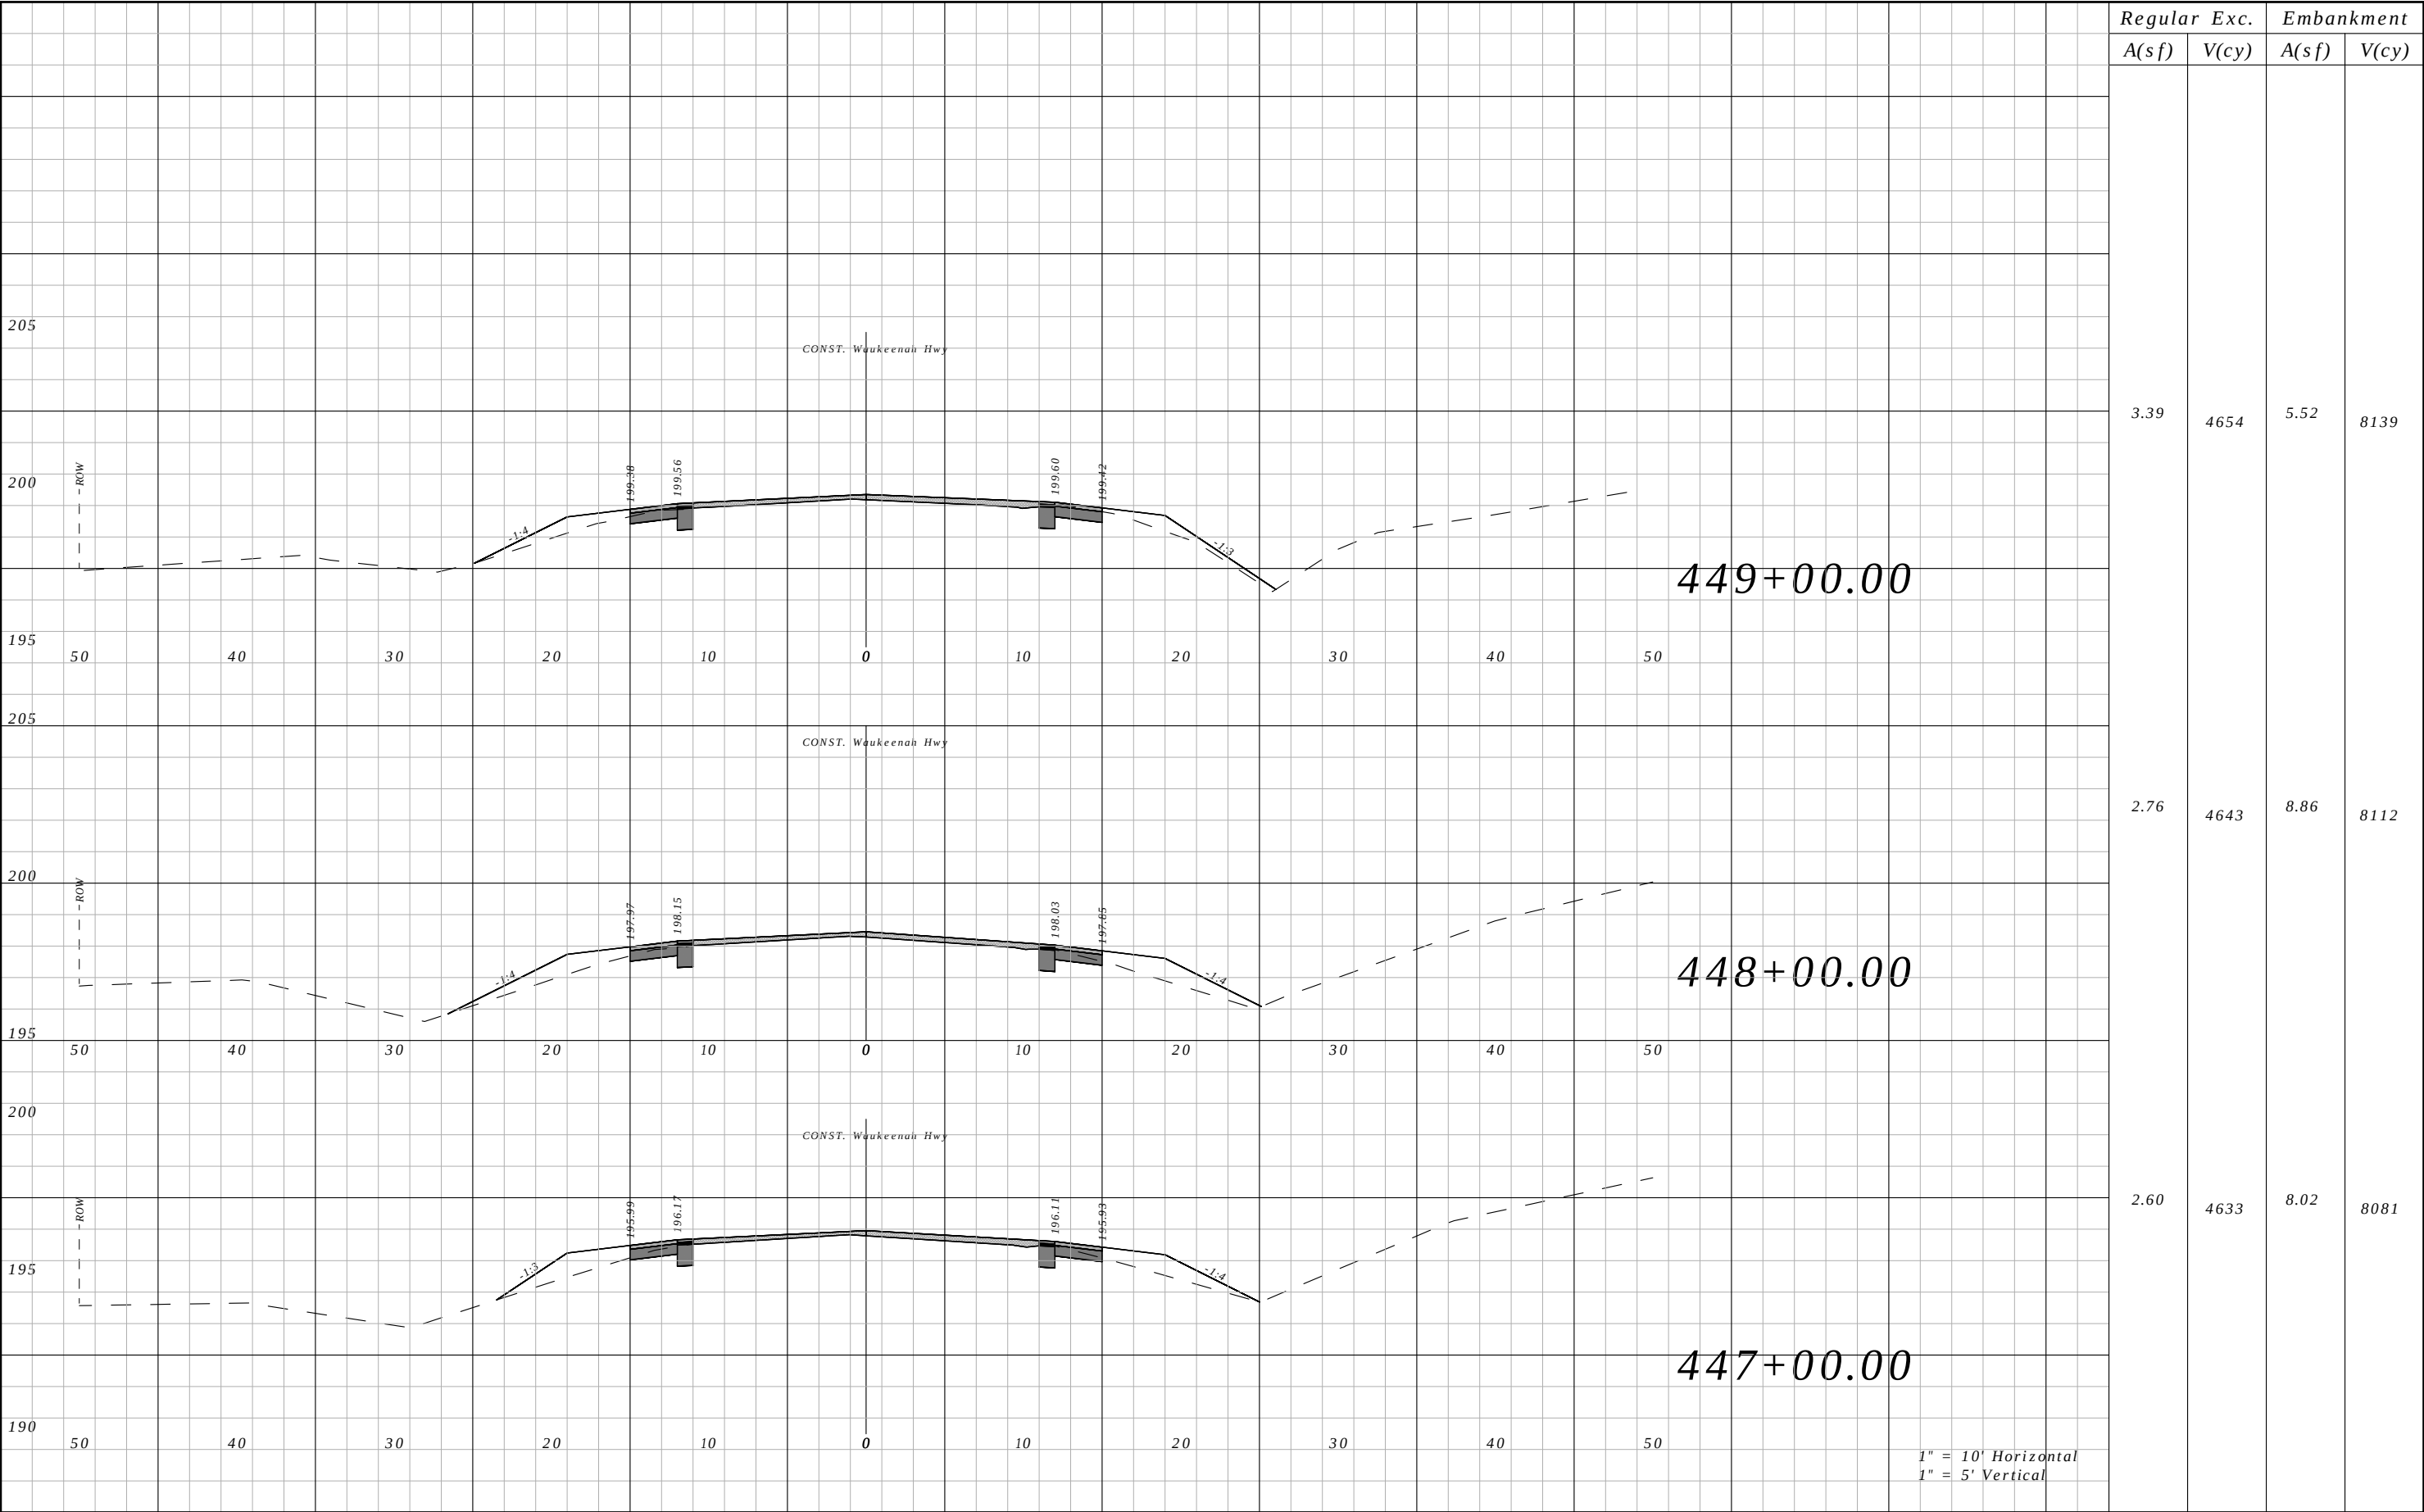


Regular		Exc.	Embankment	
A(sf)		V(cy)	A(sf)	V(cy)
3.39		4654	5.52	8139
2.76		4643	8.86	8112
2.60		4633	8.02	8081

REVISIONS				ROBERT C. CESKA, P.E. P.E. LICENSE NUMBER 82288 DEWBERRY 101 N MONROE STREET, SUITE 710 TALLAHASSEE, FLORIDA 32301 CERTIFICATE OF AUTHORIZATION 00008794	WAUKEENAH HIGHWAY			CROSS SECTIONS	SHEET NO.
DATE	DESCRIPTION		DATE		ROAD NO.	COUNTY	FINANCIAL PROJECT ID		
----	----				----	JEFFERSON	438366-1-54-01		234

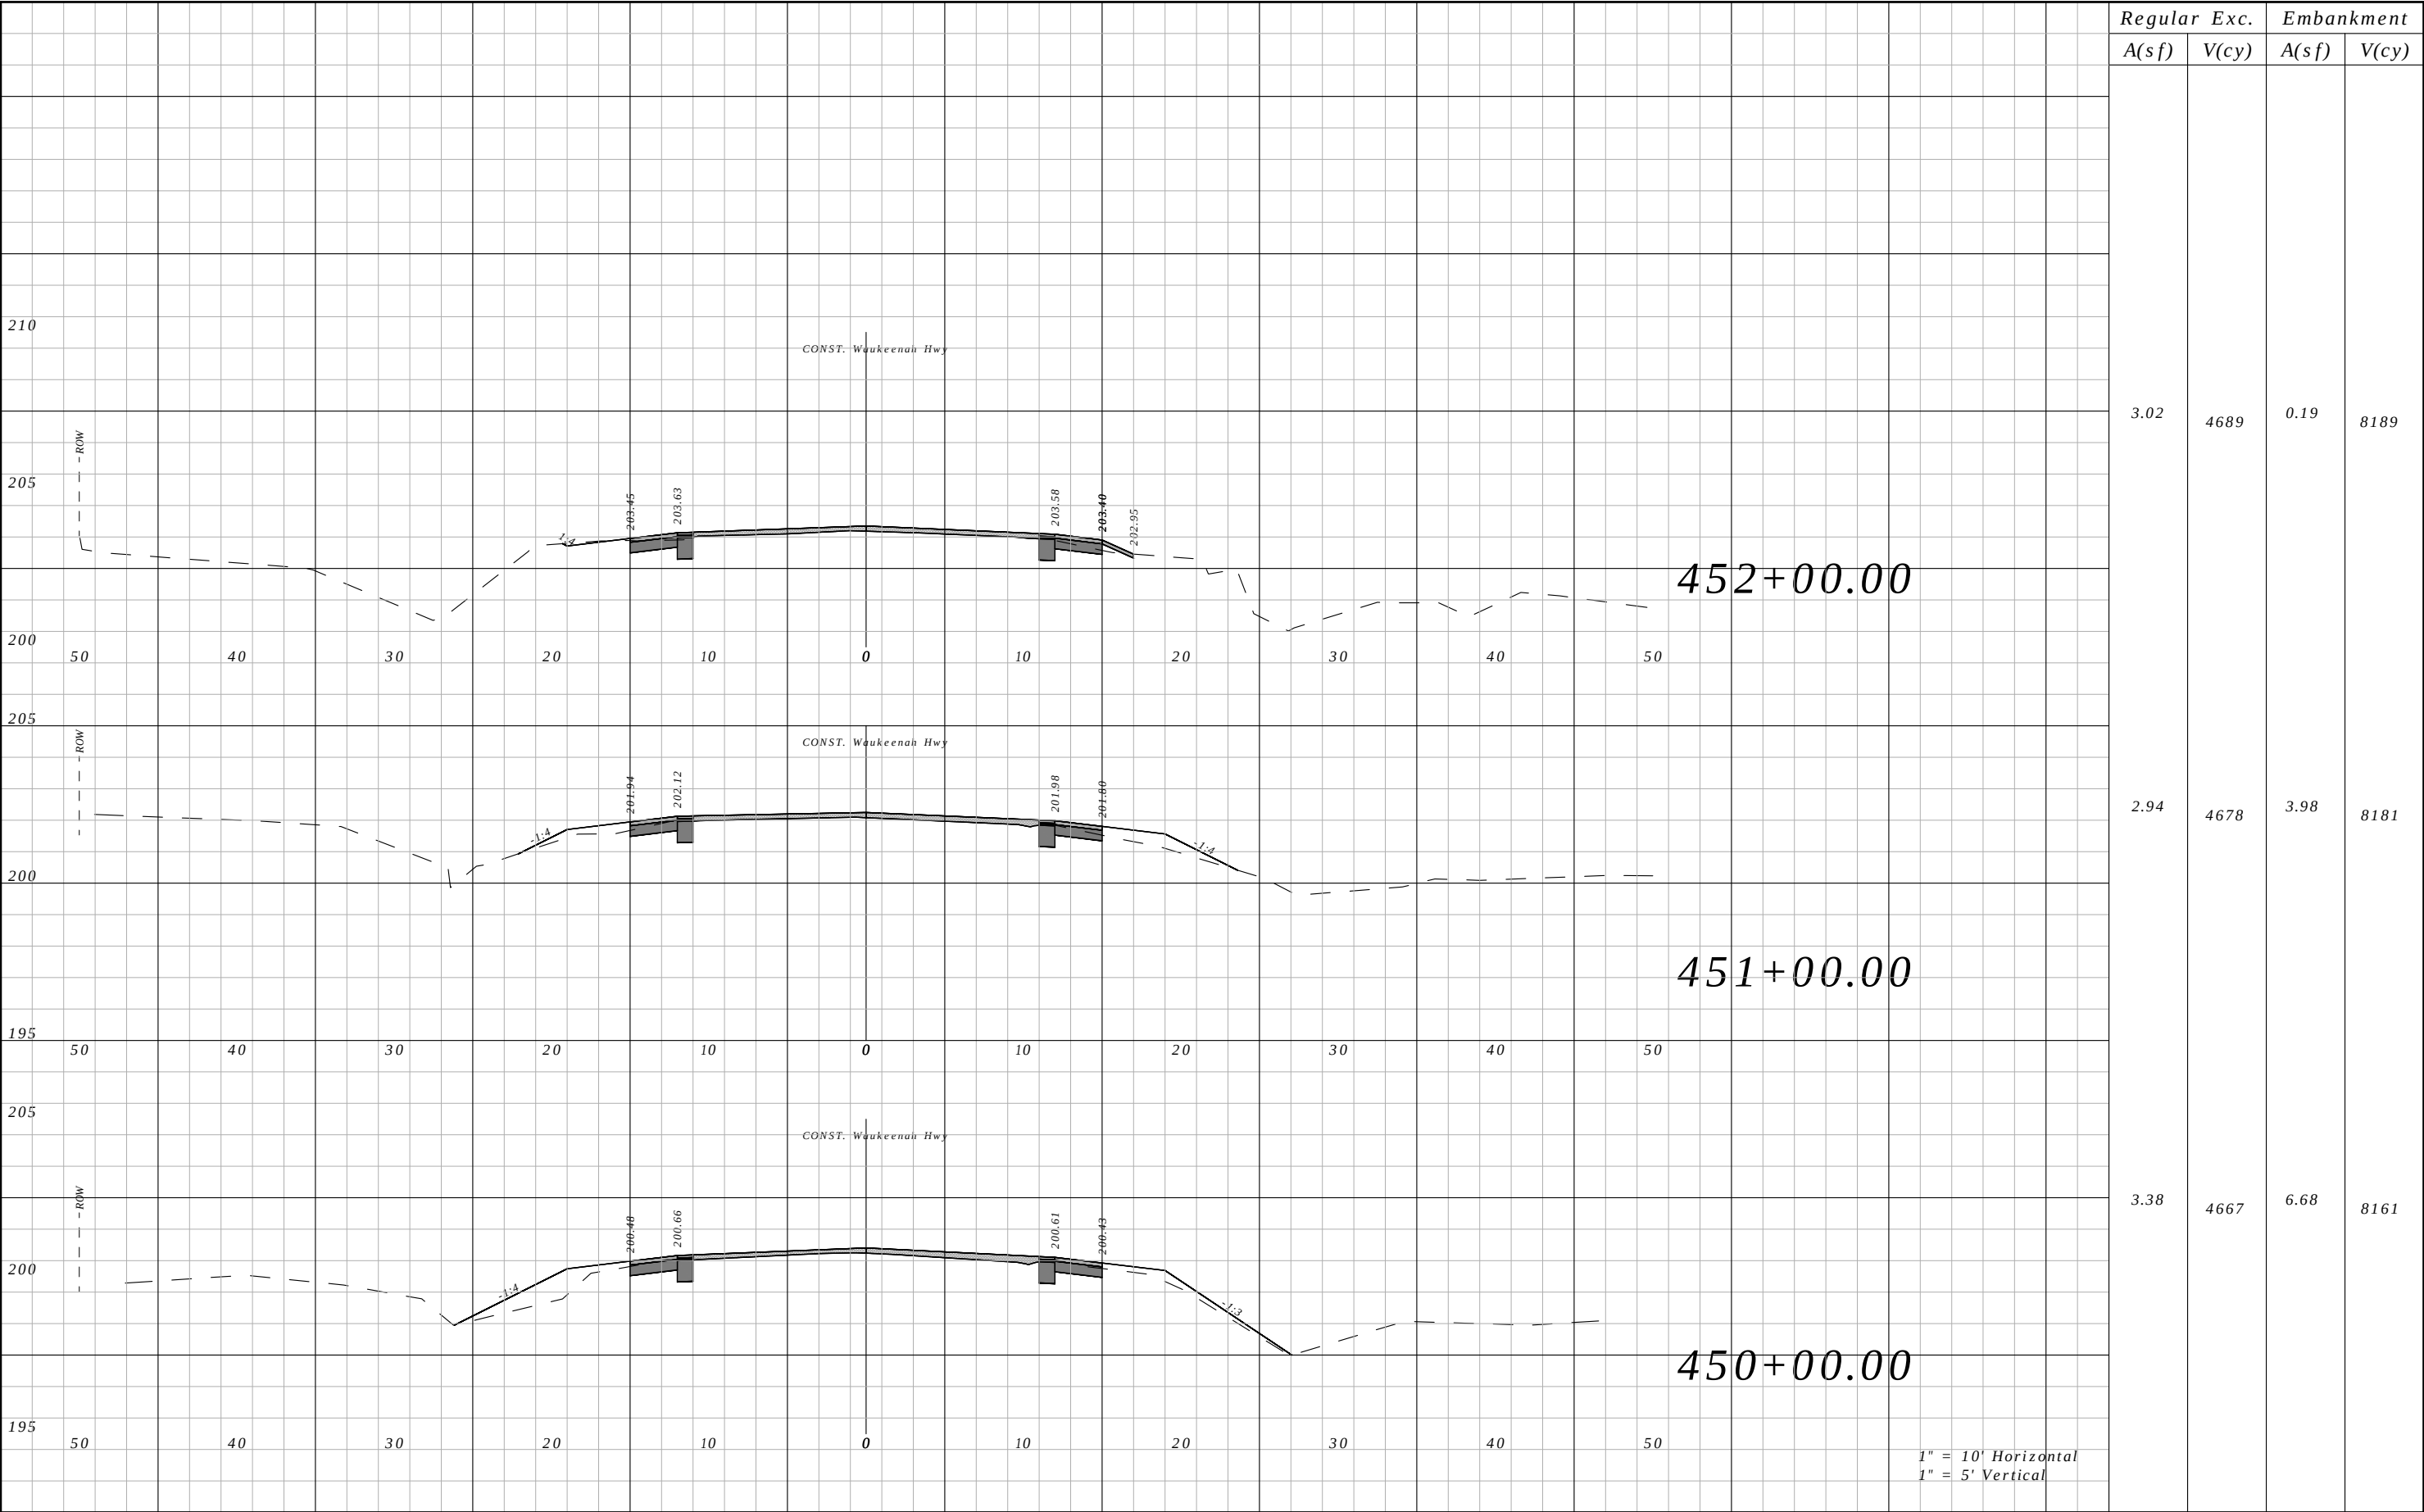


Regular	Exc.	Embankment	
		A(sf)	V(cy)
3.02	4689	0.19	8189
2.94	4678	3.98	8181
3.38	4667	6.68	8161

REVISIONS				ROBERT C. CESKA, P.E. P.E. LICENSE NUMBER 82288 DEWBERRY 101 N MONROE STREET, SUITE 710 TALLAHASSEE, FLORIDA 32301 CERTIFICATE OF AUTHORIZATION 00008794	WAUKEENAH HIGHWAY			CROSS SECTIONS	SHEET NO.
DATE	DESCRIPTION		DATE		ROAD NO.	COUNTY	FINANCIAL PROJECT ID		
----	----				----	JEFFERSON	438366-1-54-01		235

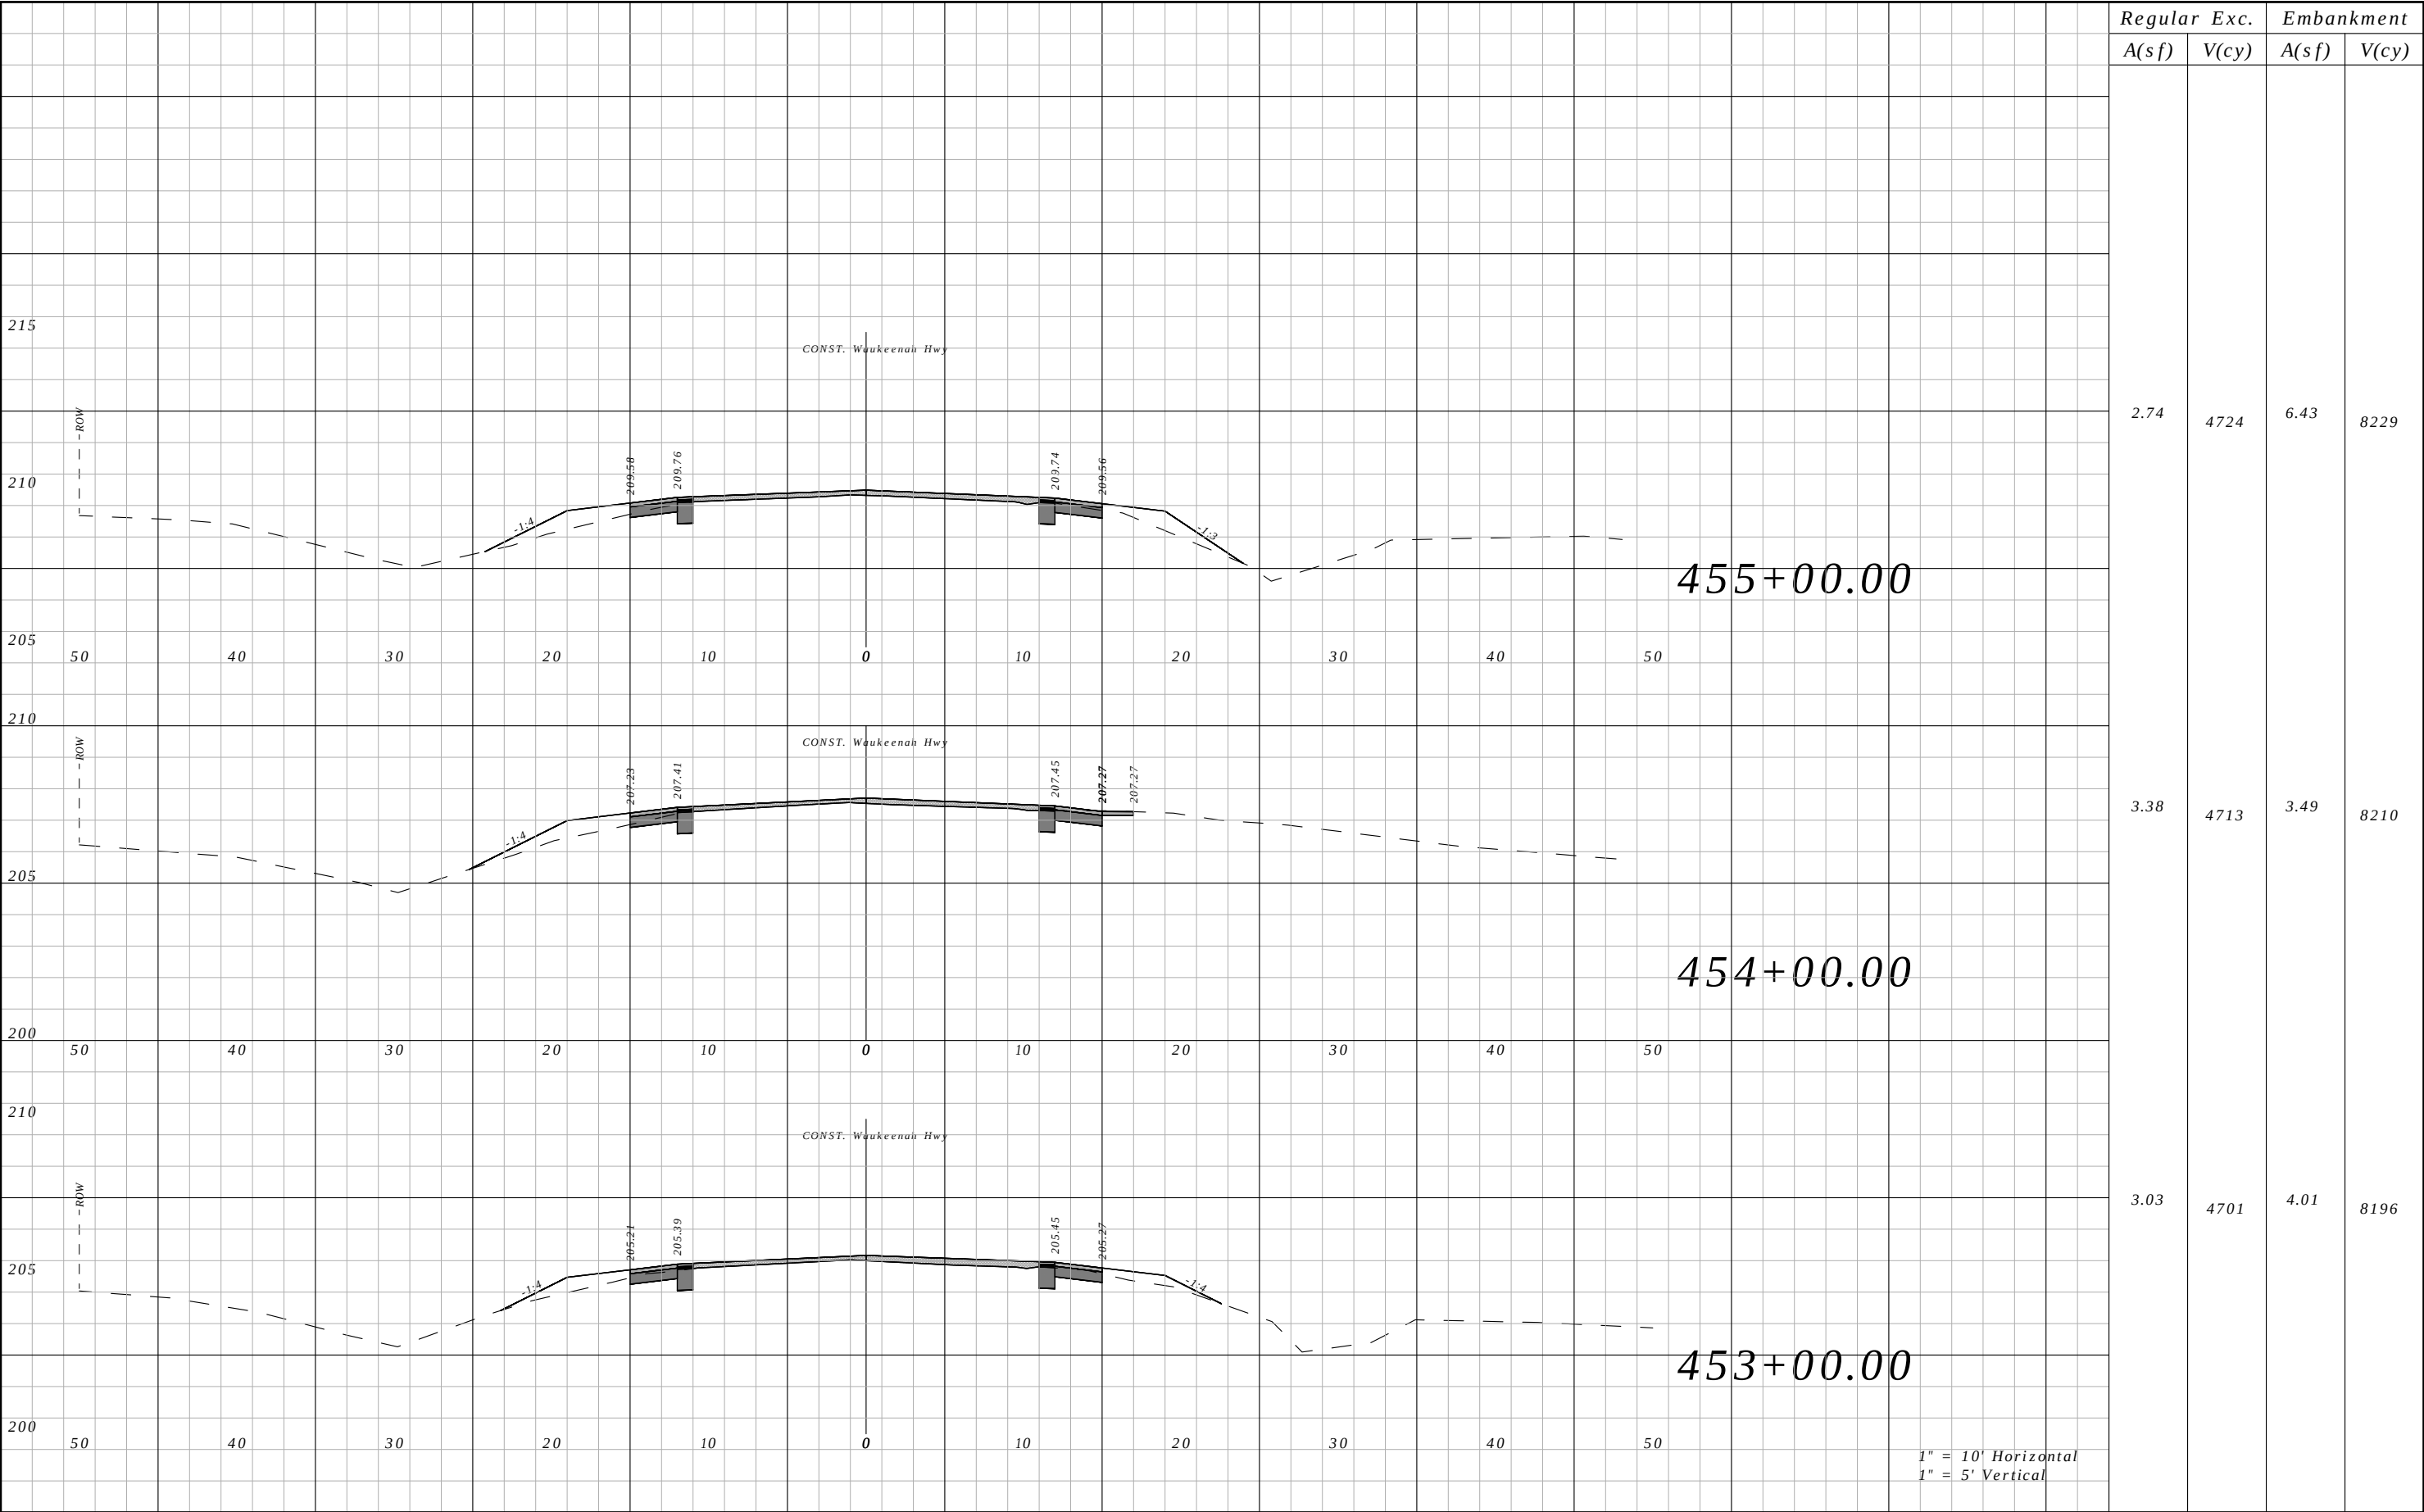


Regular A(sf)	Exc. V(cy)	Embankment	
		A(sf)	V(cy)
2.74	4724	6.43	8229
3.38	4713	3.49	8210
3.03	4701	4.01	8196

REVISIONS				ROBERT C. CESKA, P.E. P.E. LICENSE NUMBER 82288 DEWBERRY 101 N MONROE STREET, SUITE 710 TALLAHASSEE, FLORIDA 32301 CERTIFICATE OF AUTHORIZATION 00008794	WAUKEENAH HIGHWAY			CROSS SECTIONS	SHEET NO.
DATE	DESCRIPTION	DATE	DESCRIPTION		ROAD NO.	COUNTY	FINANCIAL PROJECT ID		
----	----				----	JEFFERSON	438366-1-54-01		236

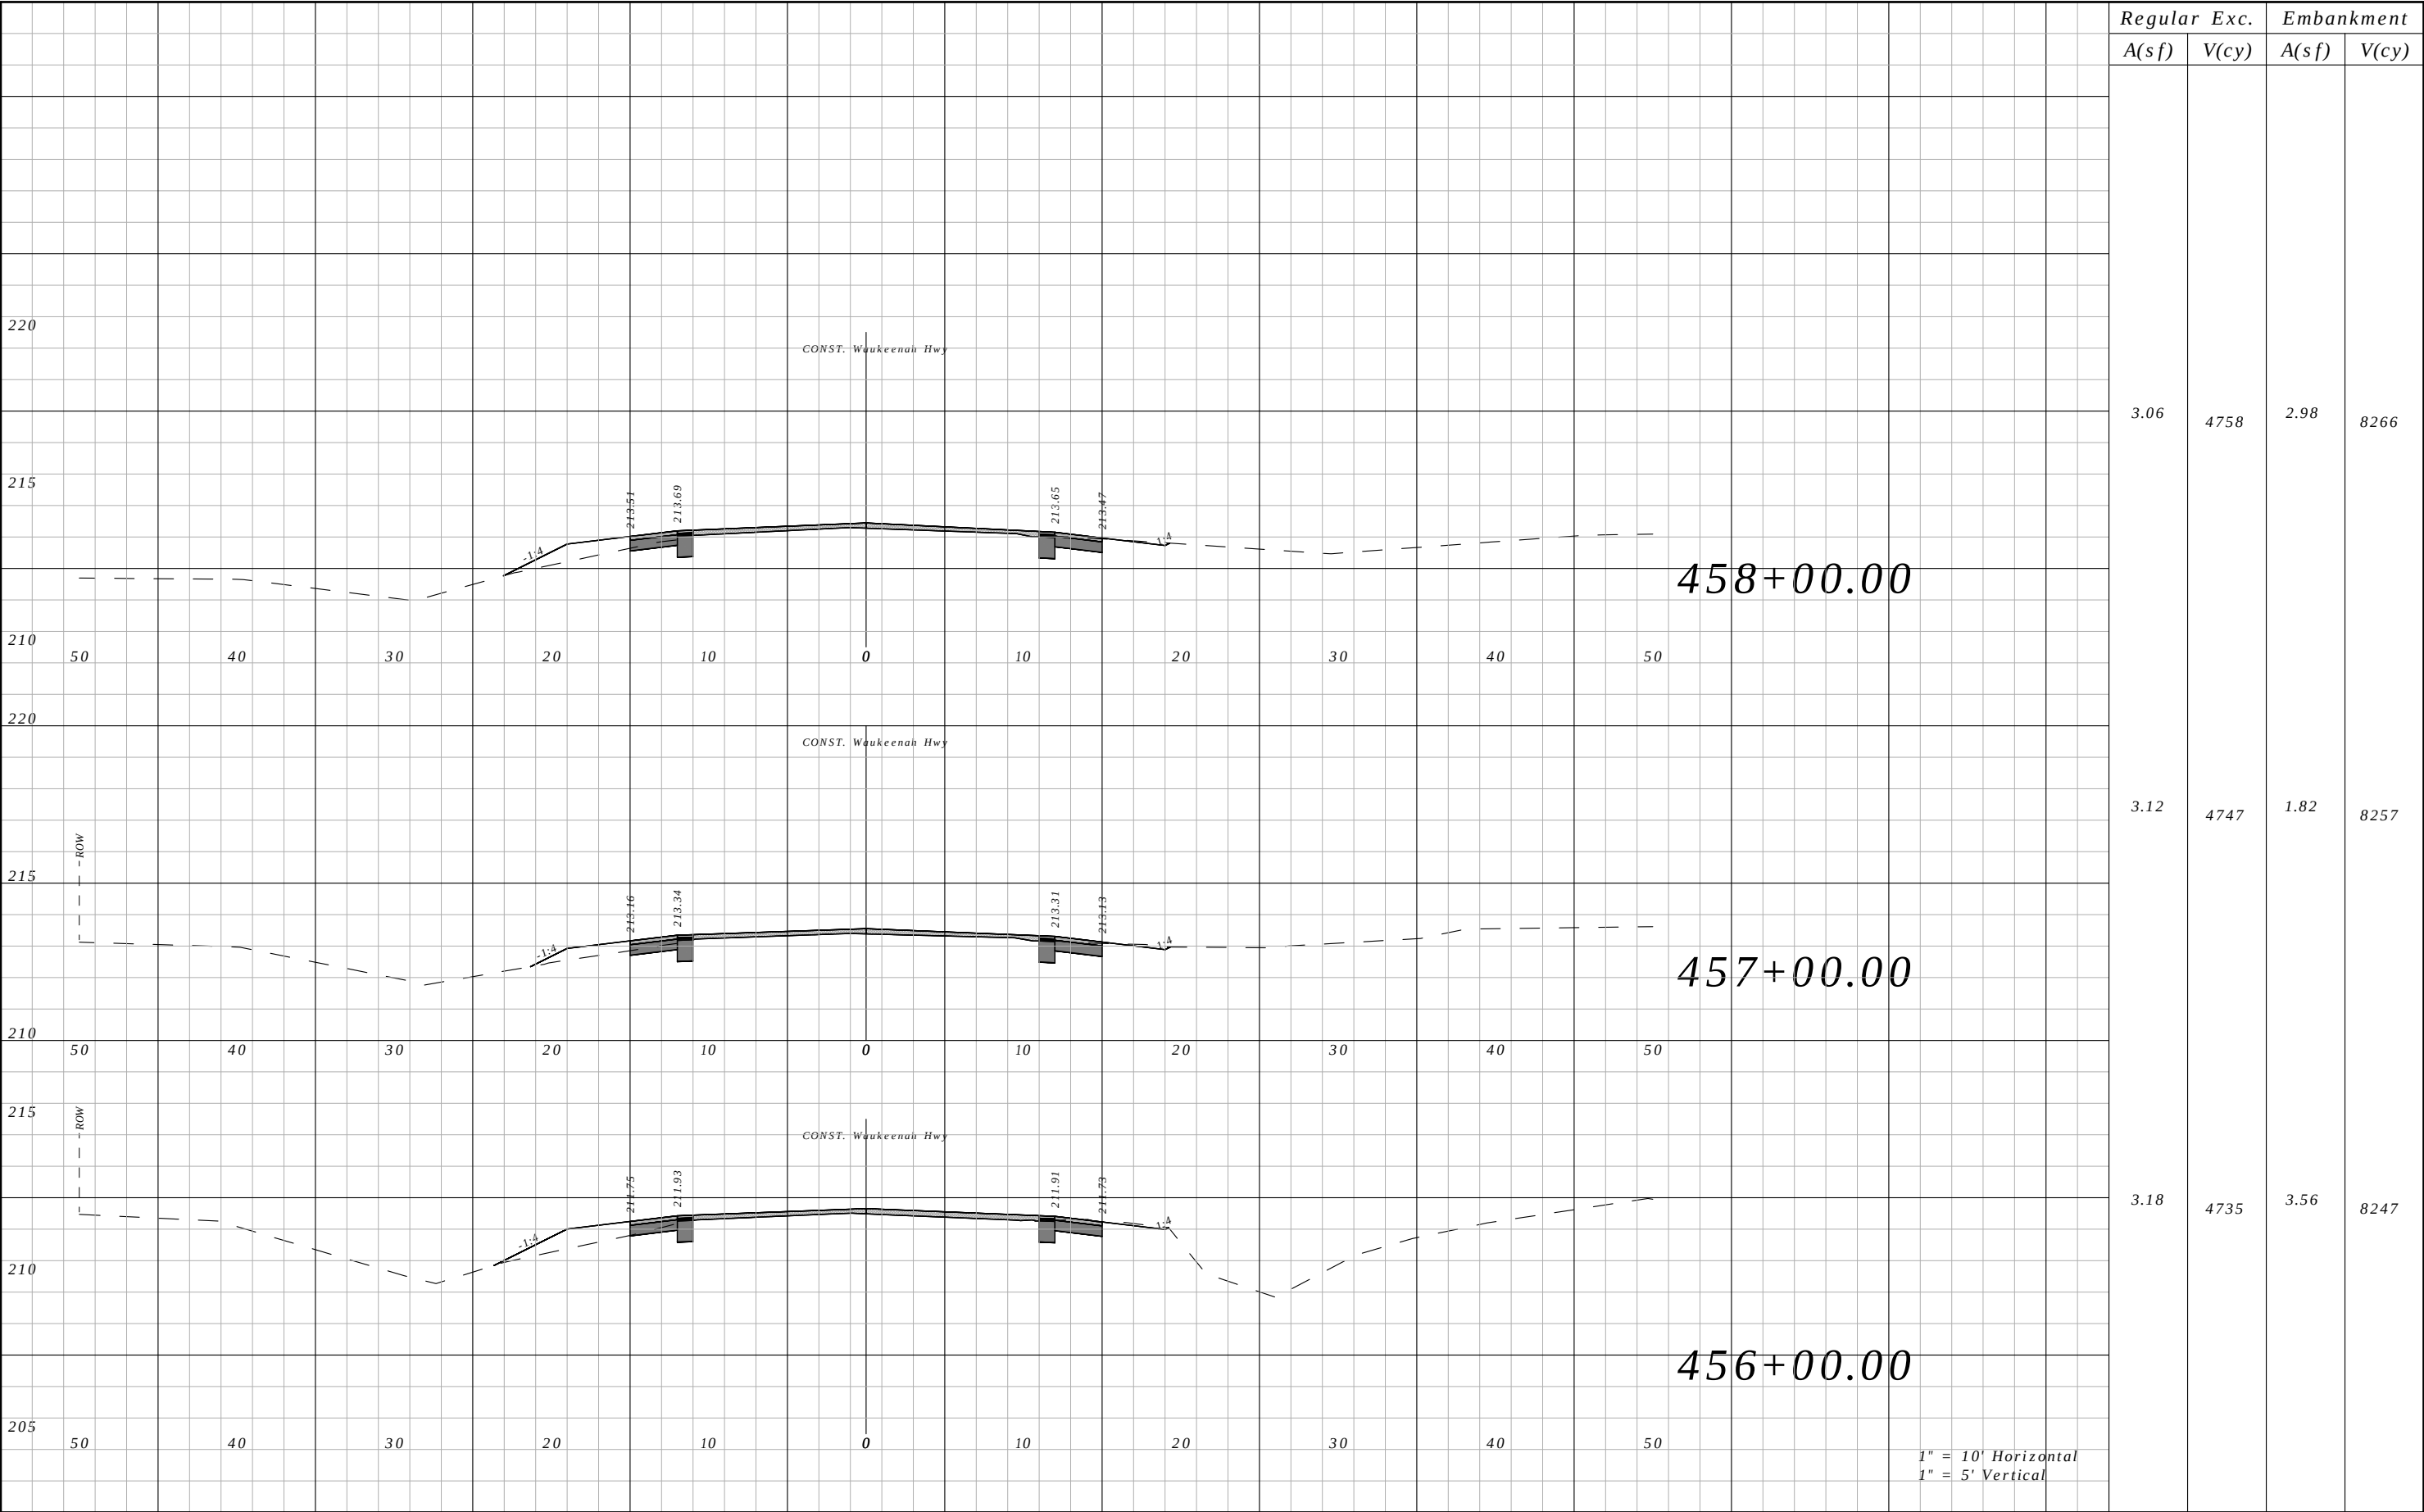


Regular	Exc.	Embankment	
		A(sf)	V(cy)
3.06	4758	2.98	8266
3.12	4747	1.82	8257
3.18	4735	3.56	8247

REVISIONS				ROBERT C. CESKA, P.E. P.E. LICENSE NUMBER 82288 DEWBERRY 101 N MONROE STREET, SUITE 710 TALLAHASSEE, FLORIDA 32301 CERTIFICATE OF AUTHORIZATION 00008794	WAUKEENAH HIGHWAY			CROSS SECTIONS	SHEET NO.
DATE	DESCRIPTION	DATE	DESCRIPTION		ROAD NO.	COUNTY	FINANCIAL PROJECT ID		
----	----				----	JEFFERSON	438366-1-54-01		237

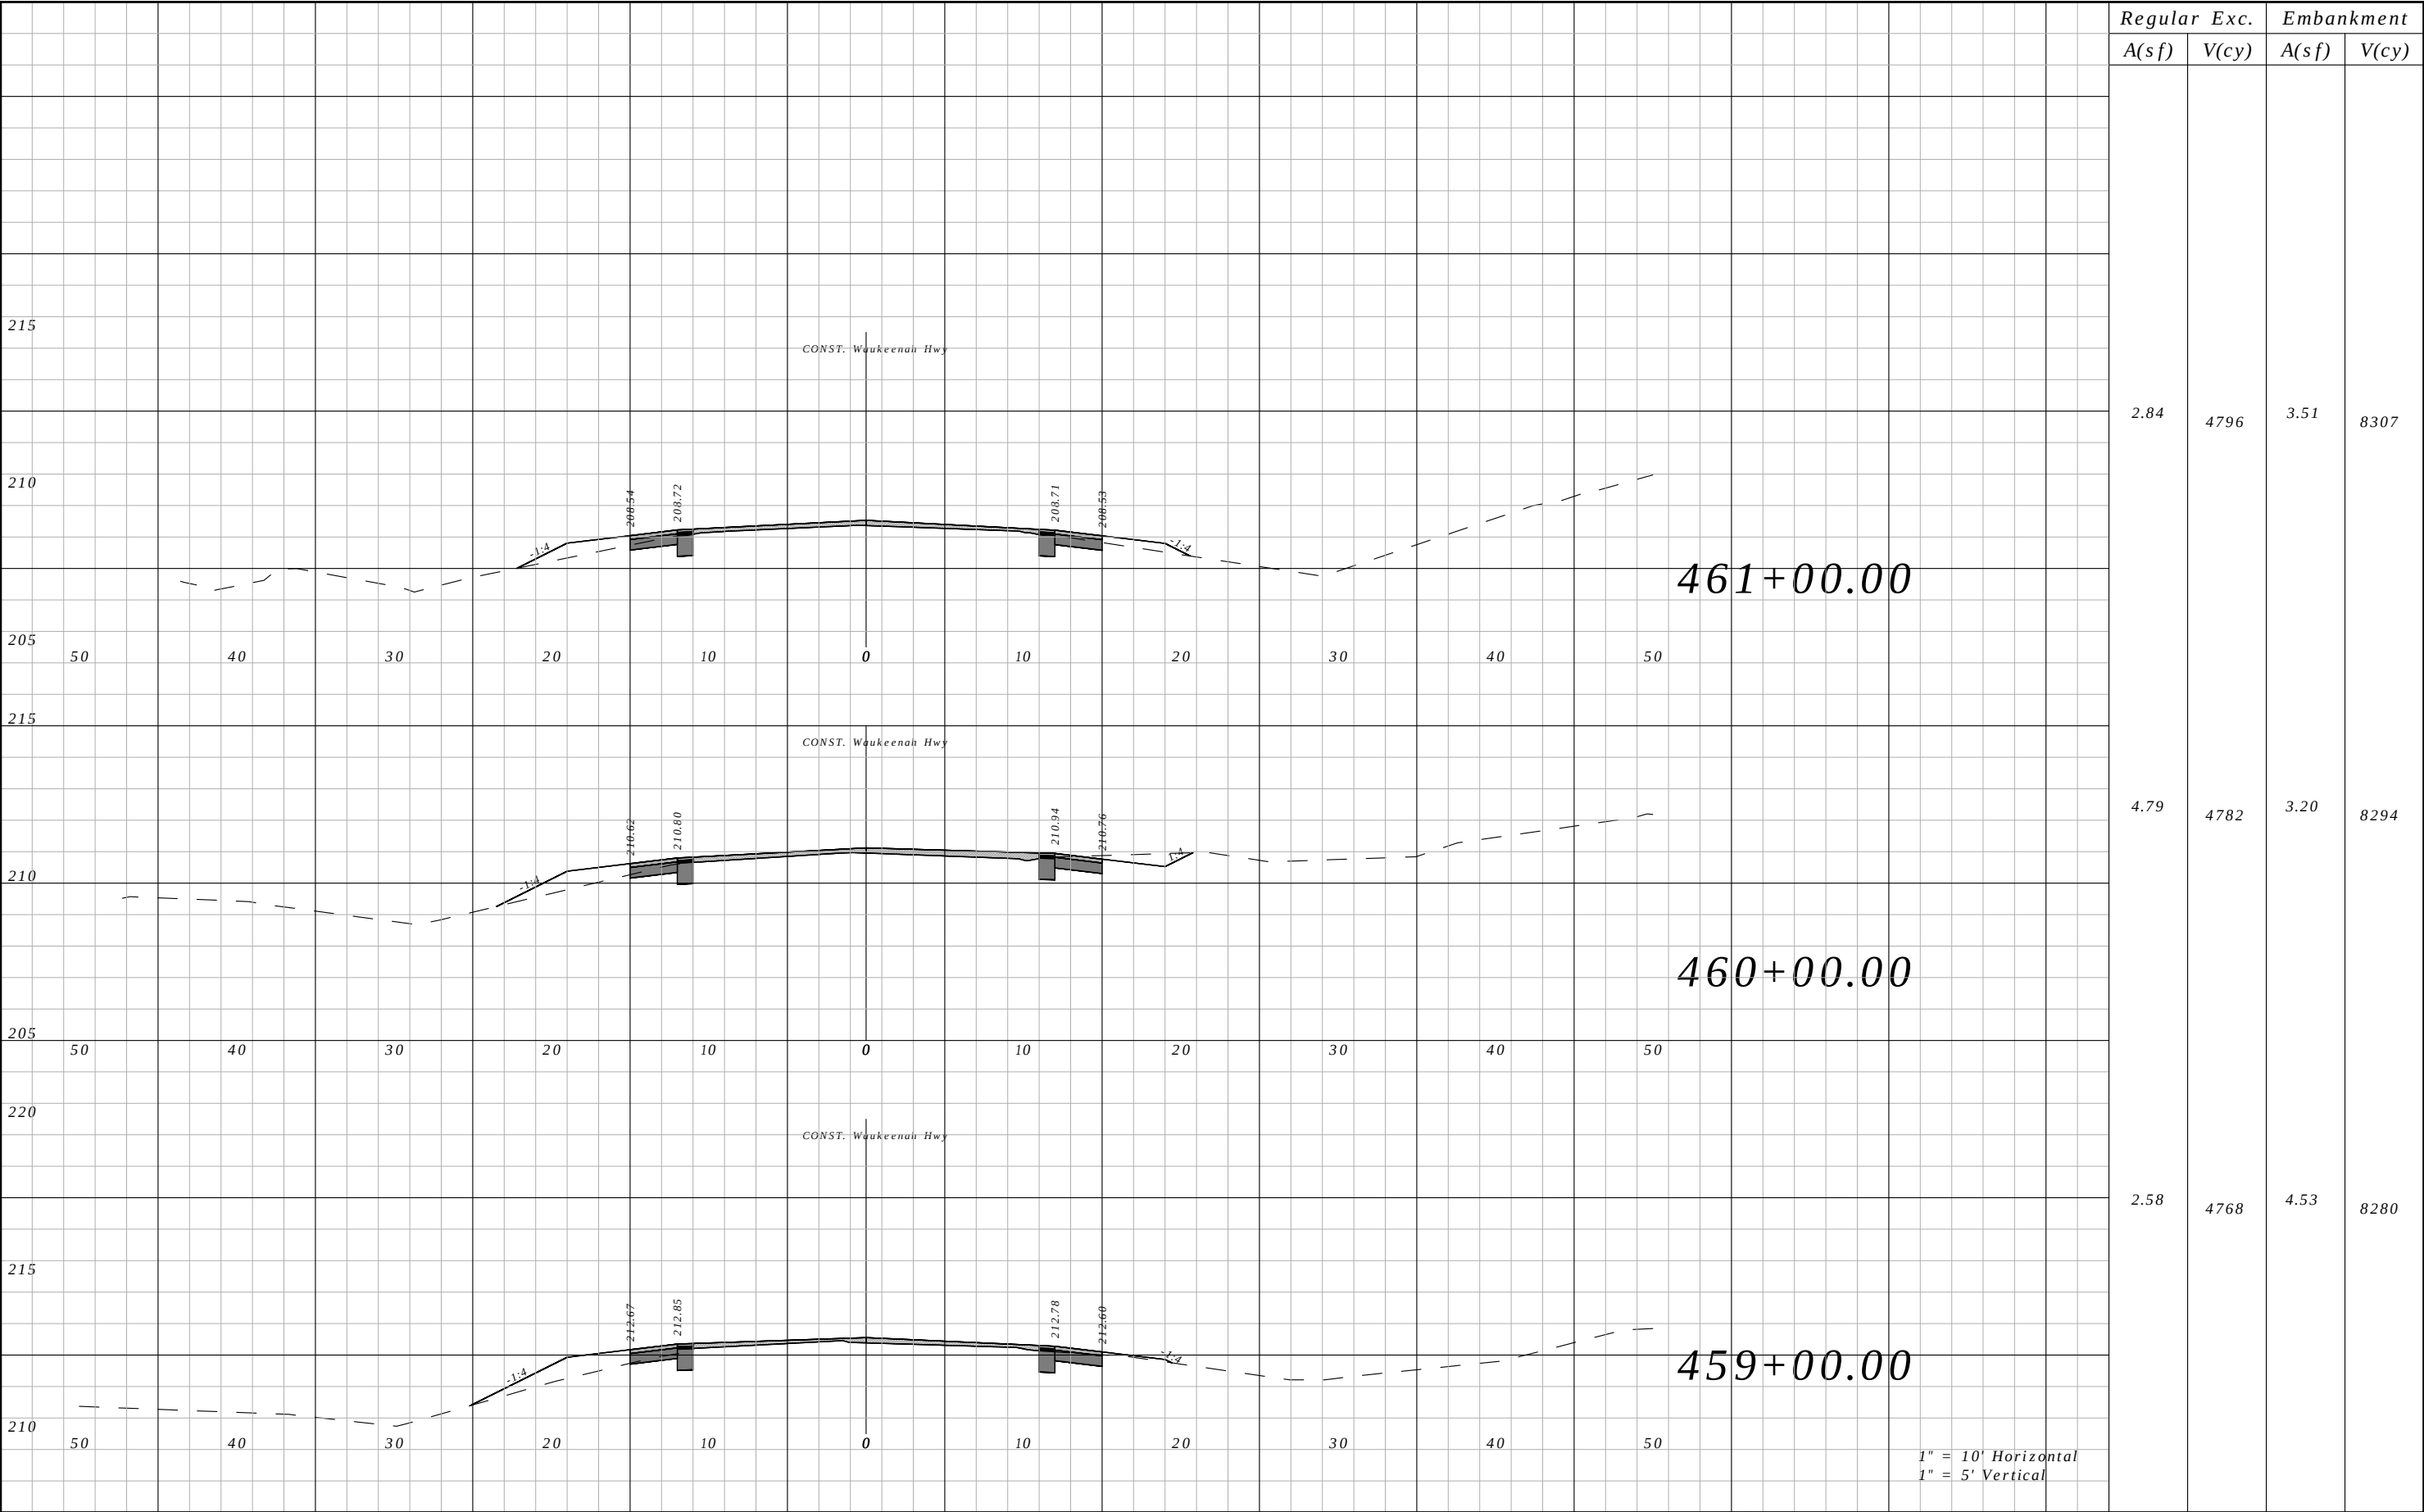


Regular	Exc.	Embankment	
		A(sf)	V(cy)
2.84	4796	3.51	8307
4.79	4782	3.20	8294
2.58	4768	4.53	8280

REVISIONS				ROBERT C. CESKA, P.E. P.E. LICENSE NUMBER 82288 DEWBERRY 101 N MONROE STREET, SUITE 710 TALLAHASSEE, FLORIDA 32301 CERTIFICATE OF AUTHORIZATION 00008794	WAUKEENAH HIGHWAY			CROSS SECTIONS	SHEET NO.
DATE	DESCRIPTION		DATE		ROAD NO.	COUNTY	FINANCIAL PROJECT ID		
----	----				----	JEFFERSON	438366-1-54-01		238

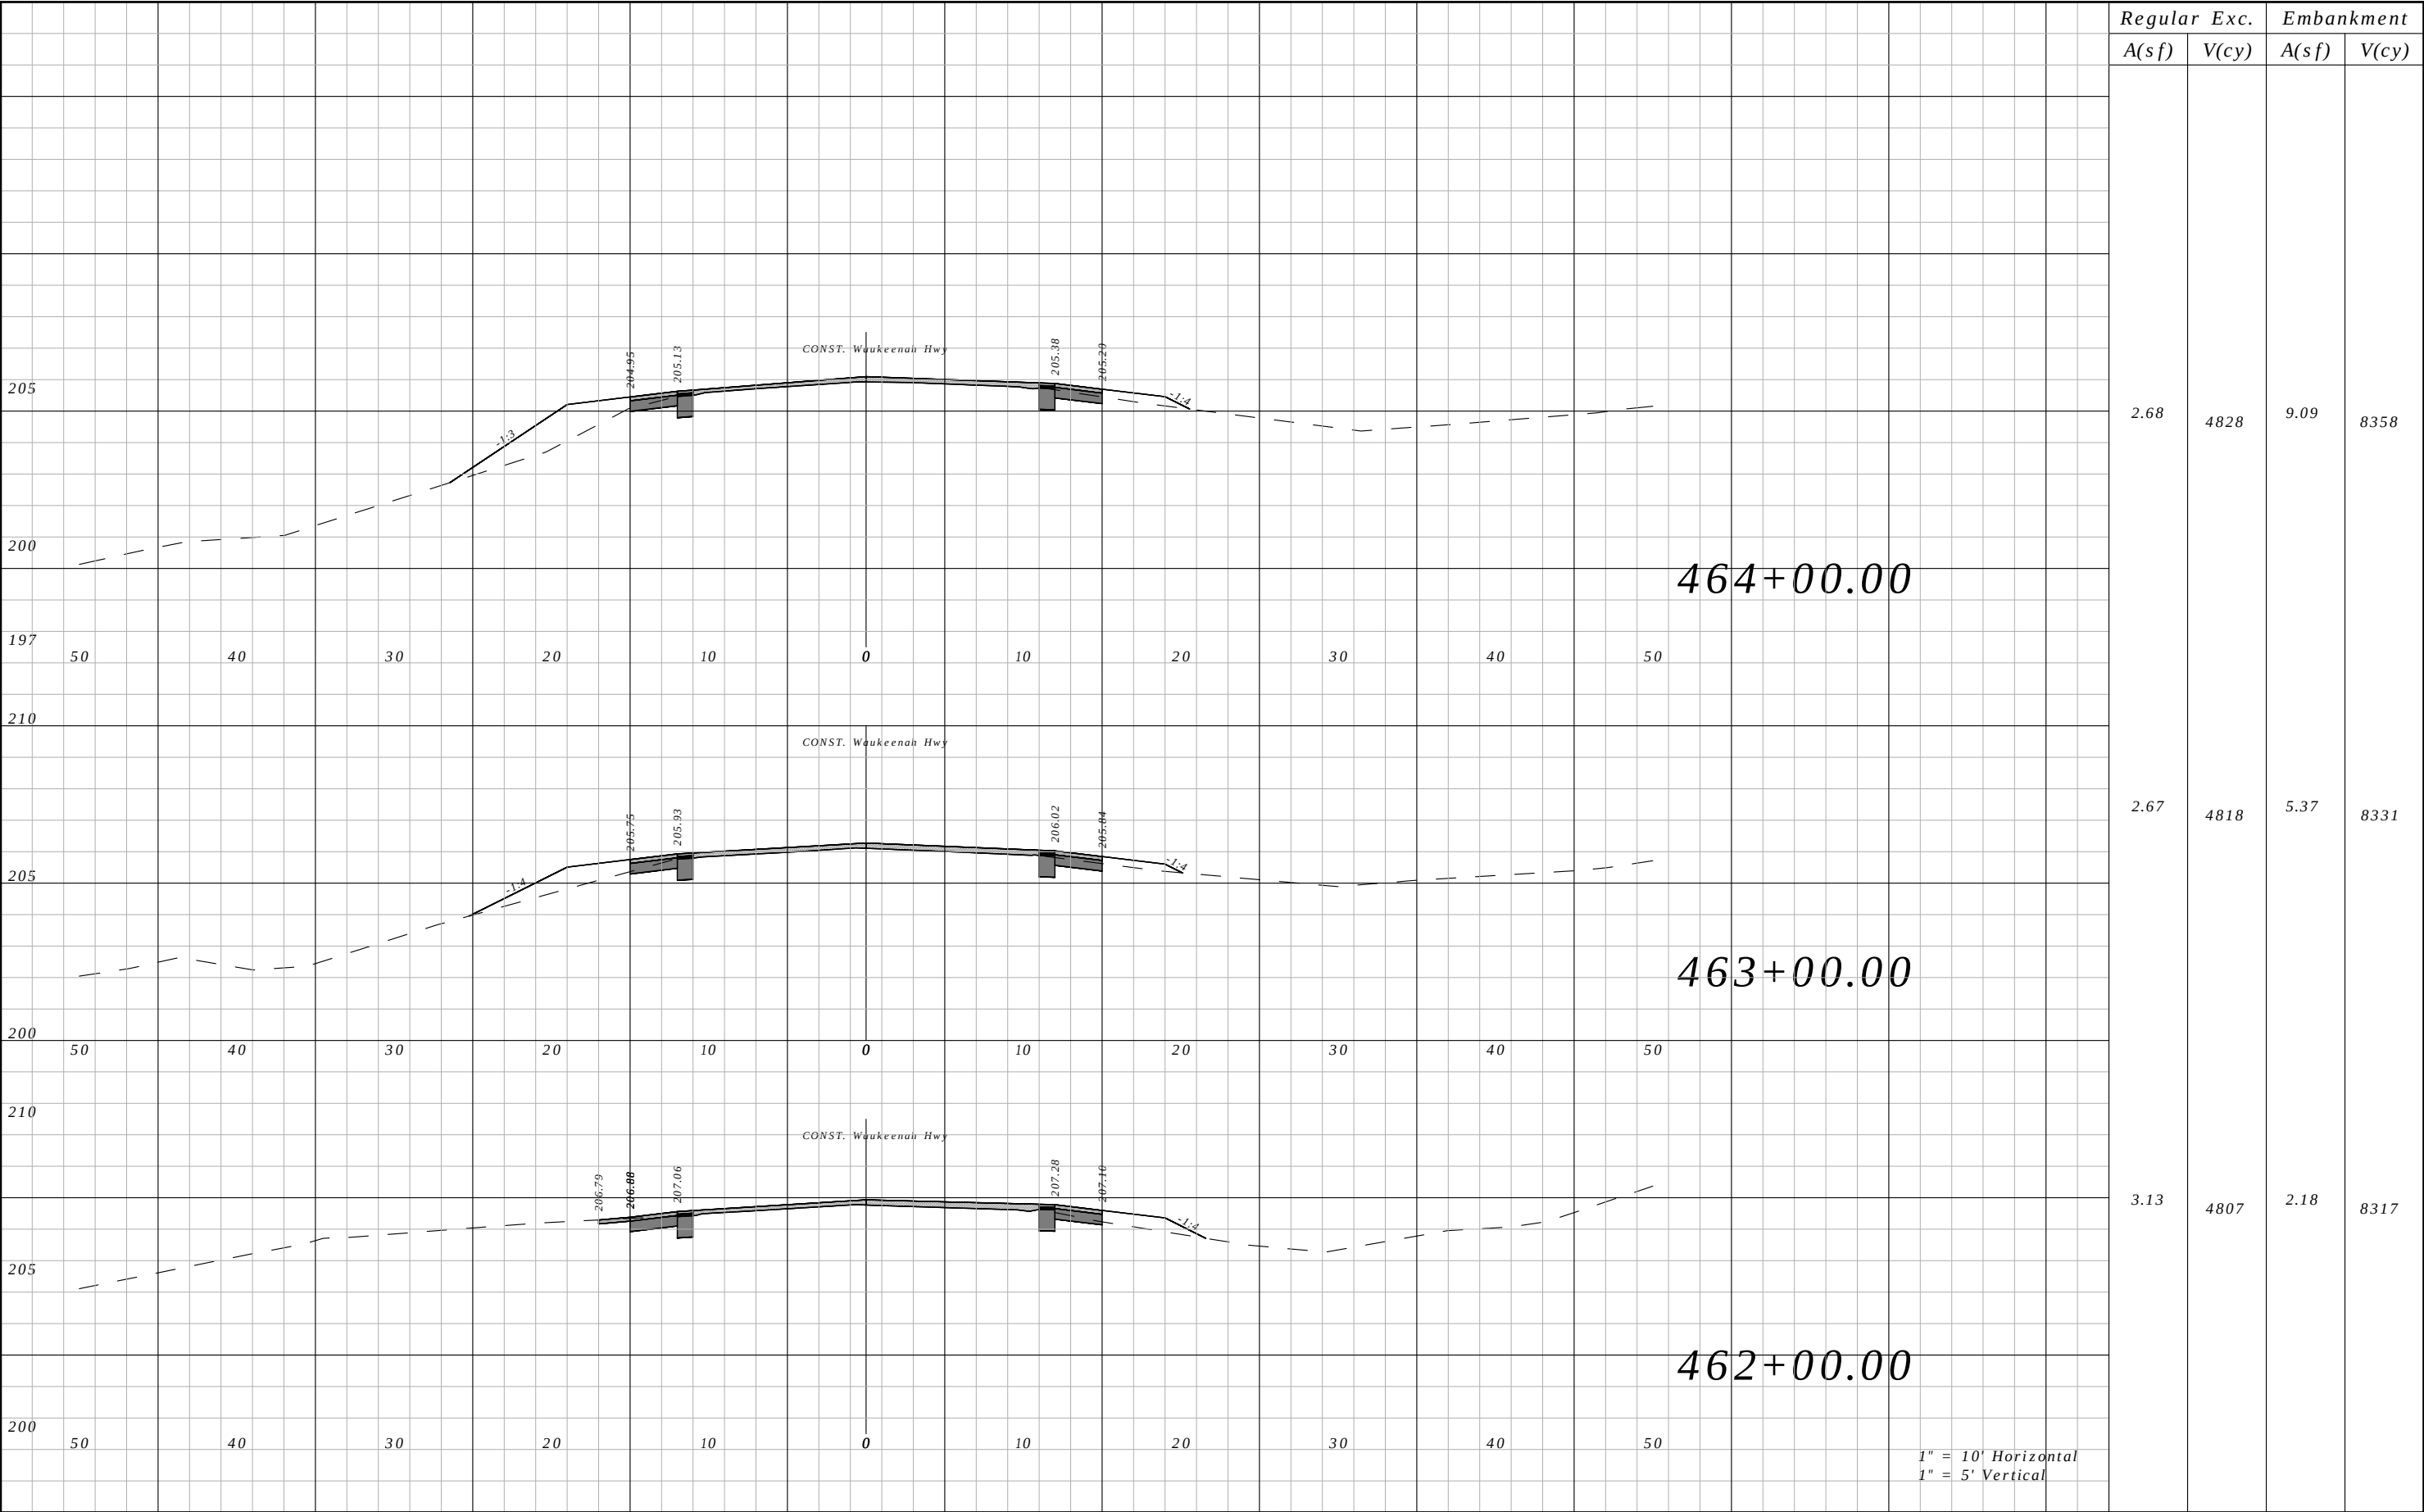


REVISIONS				ROBERT C. CESKA, P.E. P.E. LICENSE NUMBER 82288 DEWBERRY 101 N MONROE STREET, SUITE 710 TALLAHASSEE, FLORIDA 32301 CERTIFICATE OF AUTHORIZATION 00008794	WAUKEENAH HIGHWAY			CROSS SECTIONS	SHEET NO.
DATE	DESCRIPTION	DATE	DESCRIPTION		ROAD NO.	COUNTY	FINANCIAL PROJECT ID		
----	----				----	JEFFERSON	438366-1-54-01		239

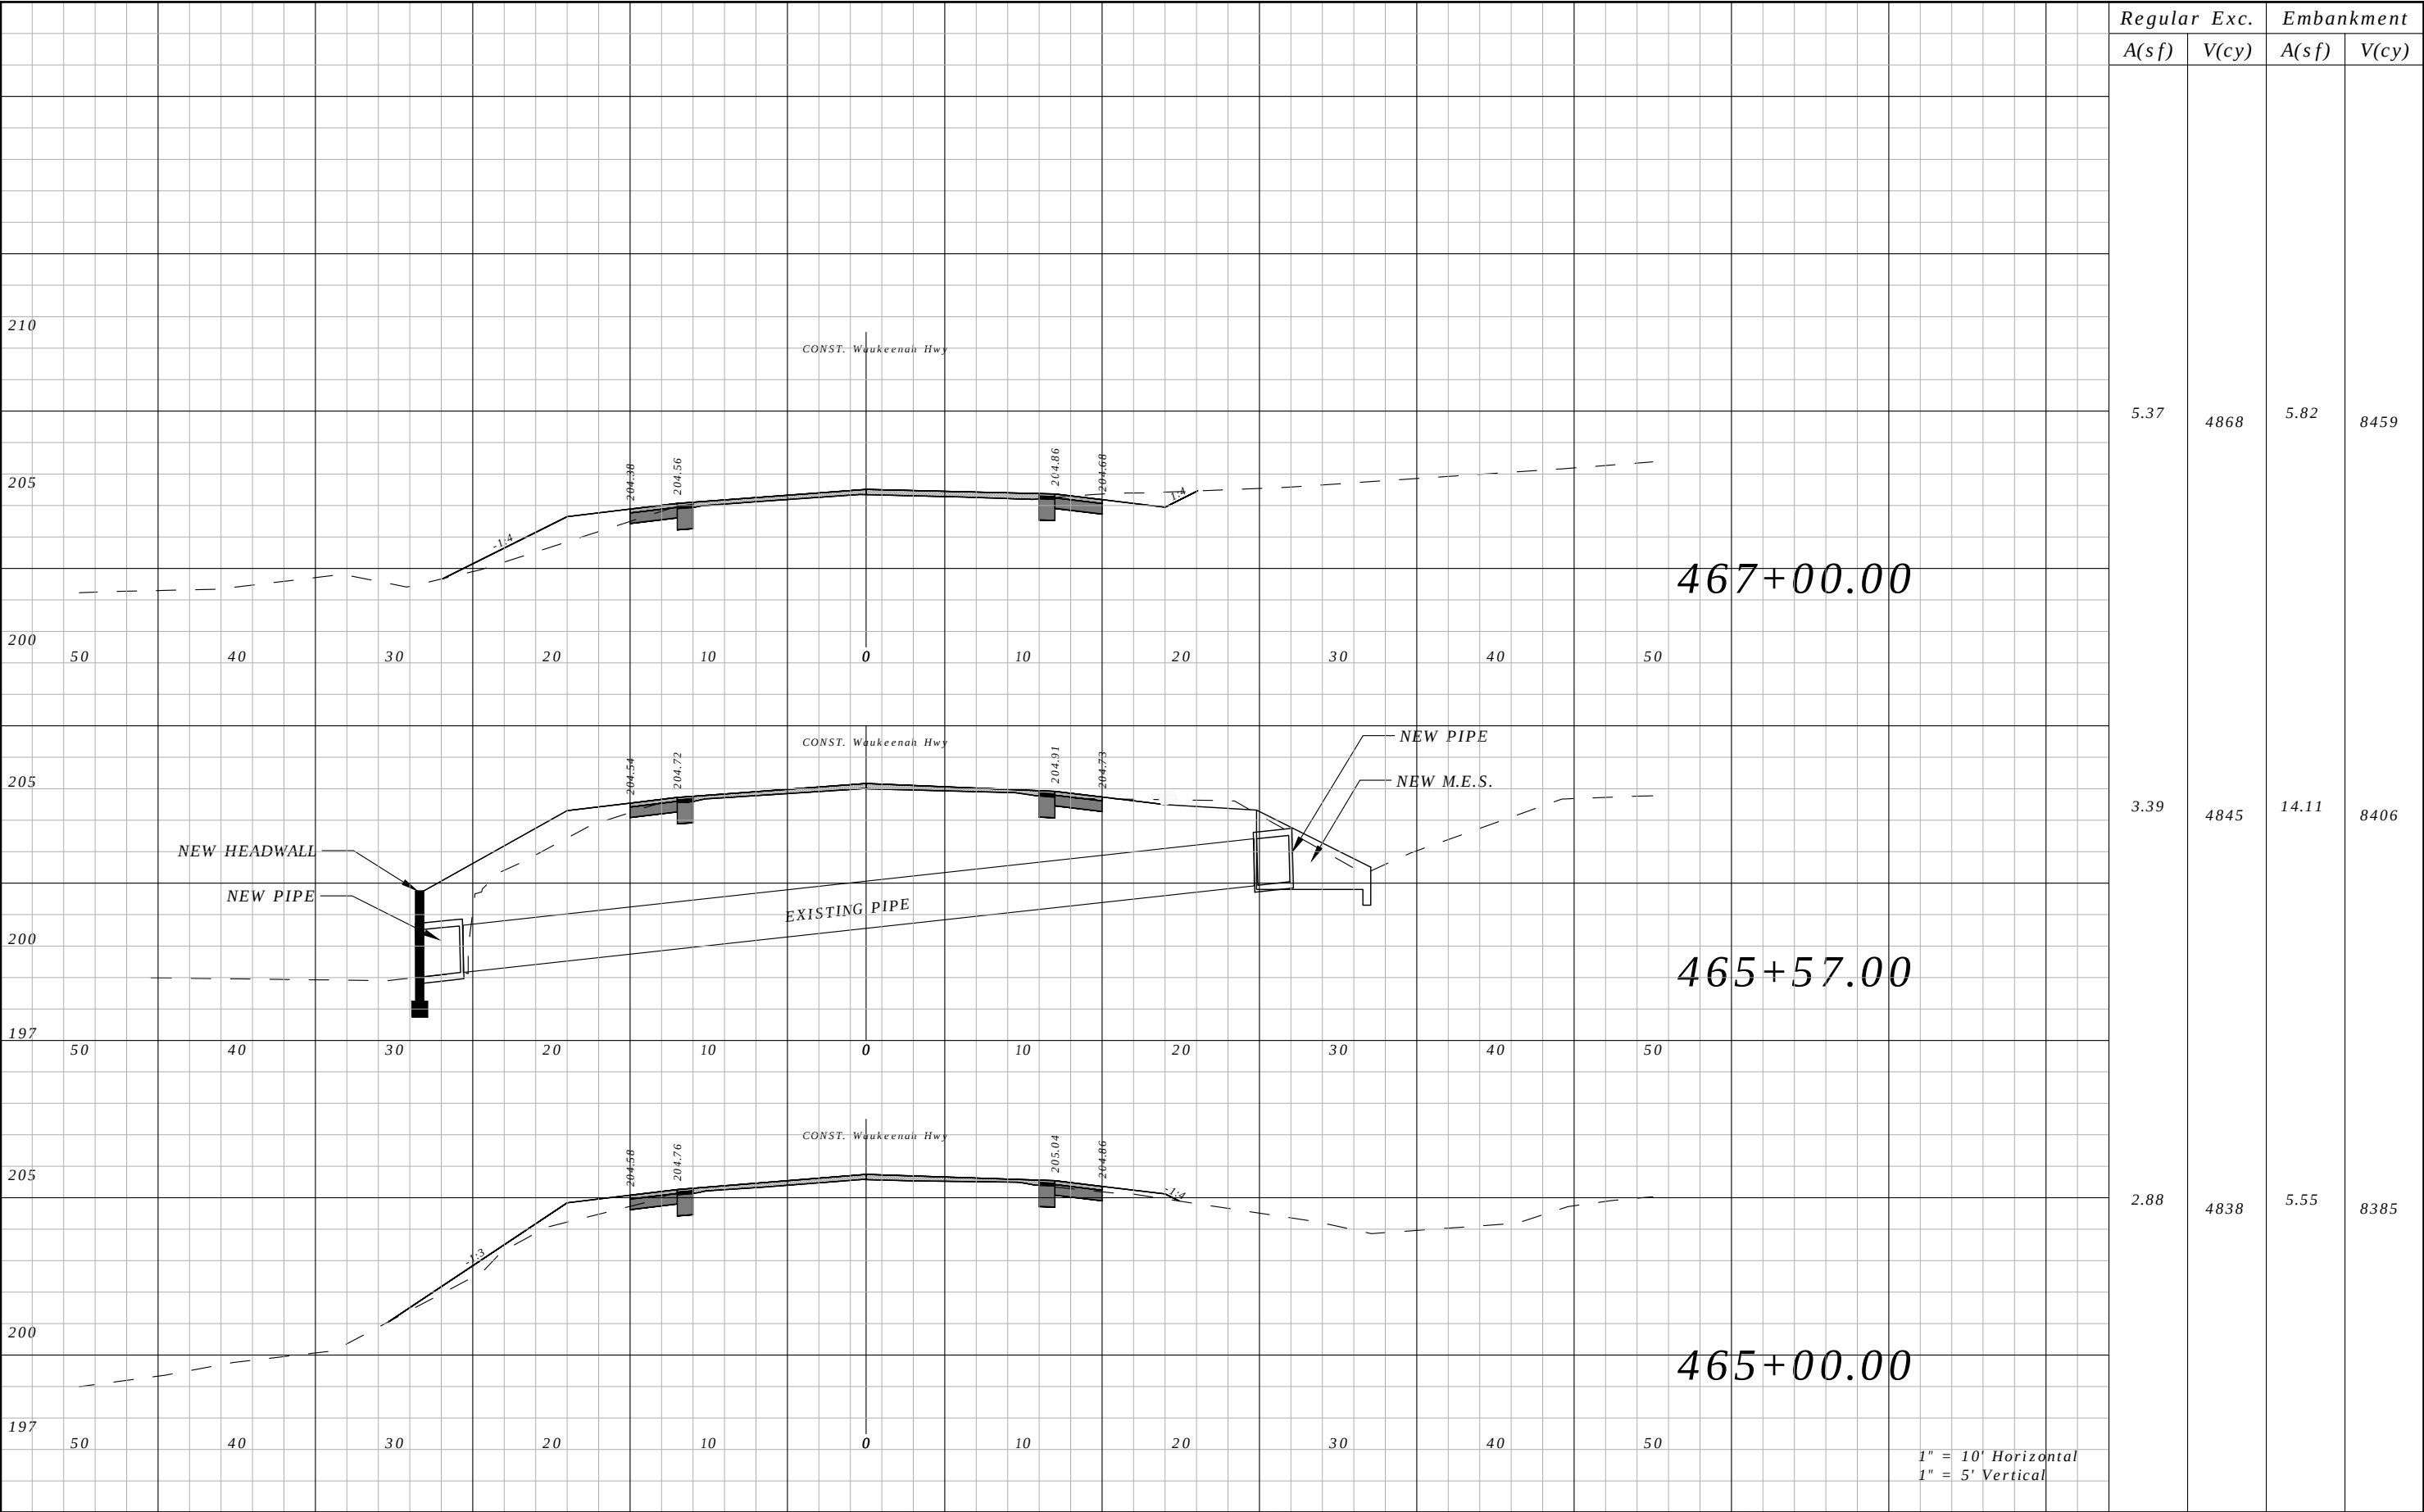

Regular		Exc.	Embankment	
A(sf)		V(cy)	A(sf)	V(cy)
5.37	467+00.00	4868	5.82	8459
3.39	465+57.00	4845	14.11	8406
2.88	465+00.00	4838	5.55	8385


1" = 10' Horizontal
1" = 5' Vertical

REVISIONS				ROBERT C. CESKA, P.E. P.E. LICENSE NUMBER 82288 DEWBERRY 101 N MONROE STREET, SUITE 710 TALLAHASSEE, FLORIDA 32301 CERTIFICATE OF AUTHORIZATION 00008794	WAUKEENAH HIGHWAY			CROSS SECTIONS	SHEET NO.
DATE	DESCRIPTION		DATE		ROAD NO.	COUNTY	FINANCIAL PROJECT ID		
----	----				----	JEFFERSON	438366-1-54-01		240

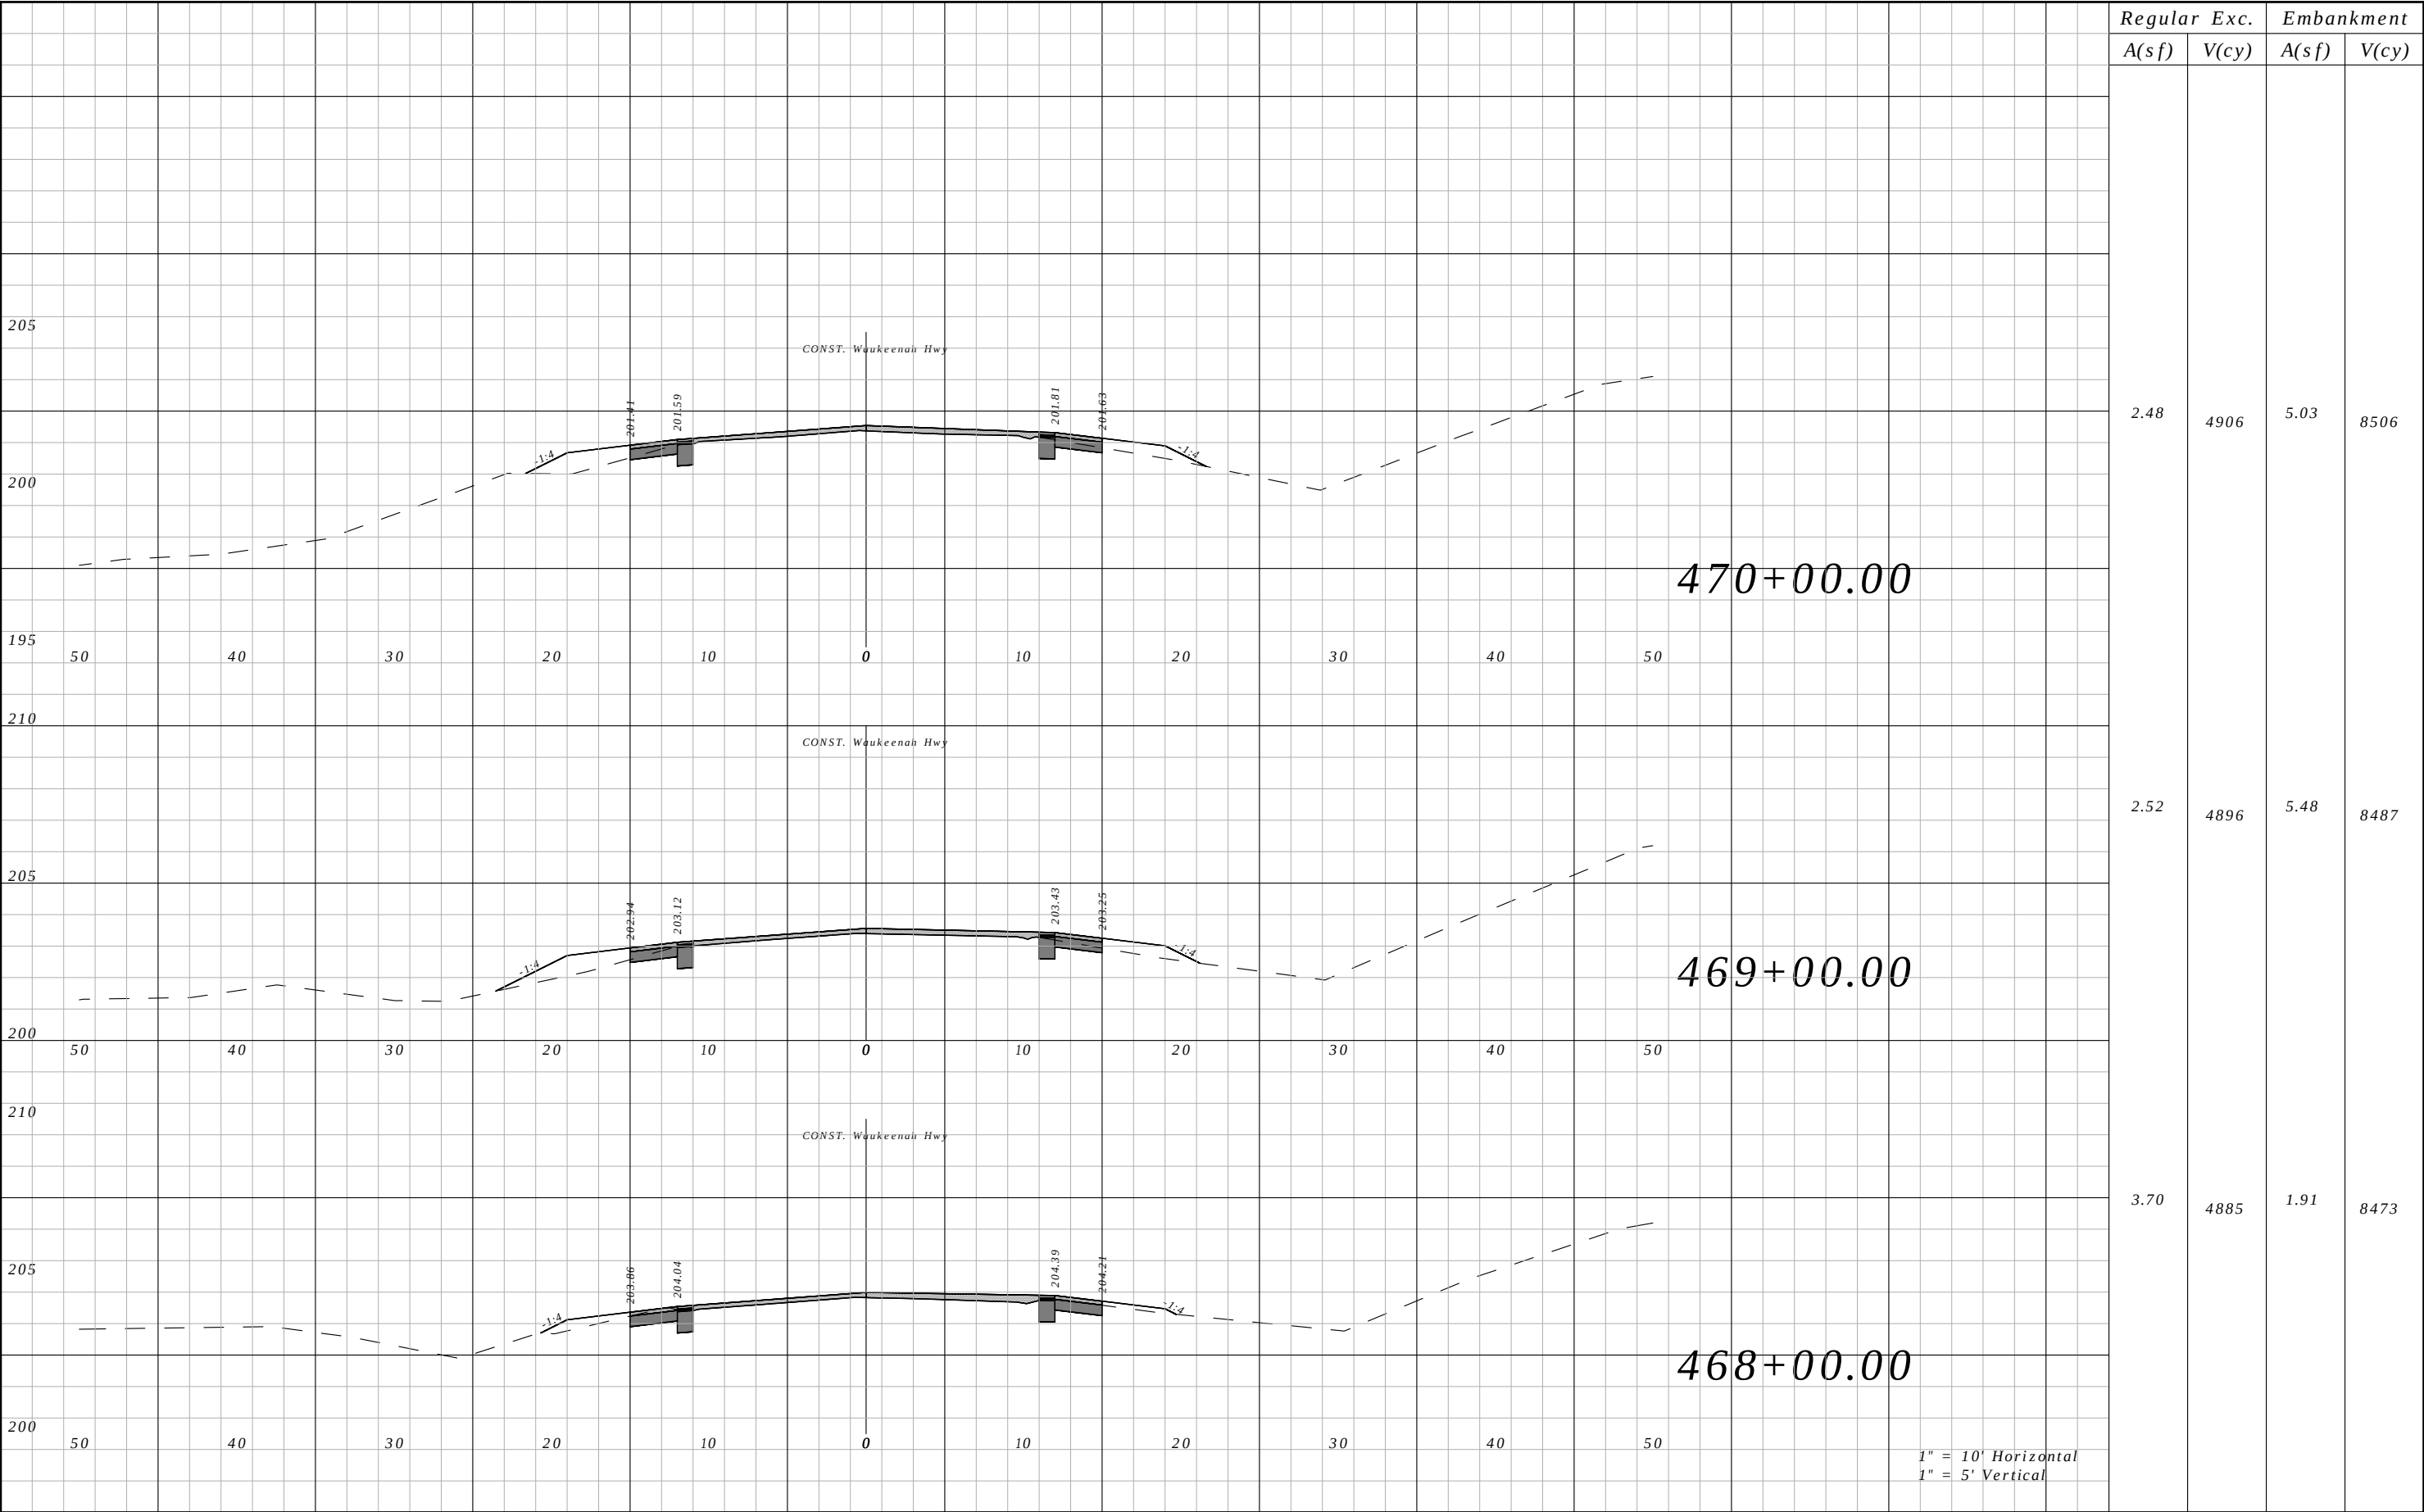


Regular A(sf)	Exc. V(cy)	Embankment	
		A(sf)	V(cy)
2.48	4906	5.03	8506
2.52	4896	5.48	8487
3.70	4885	1.91	8473

REVISIONS				ROBERT C. CESKA, P.E. P.E. LICENSE NUMBER 82288 DEWBERRY 101 N MONROE STREET, SUITE 710 TALLAHASSEE, FLORIDA 32301 CERTIFICATE OF AUTHORIZATION 00008794	WAUKEENAH HIGHWAY			CROSS SECTIONS	SHEET NO.
DATE	DESCRIPTION	DATE	DESCRIPTION		ROAD NO.	COUNTY	FINANCIAL PROJECT ID		
----	----				----	JEFFERSON	438366-1-54-01		241

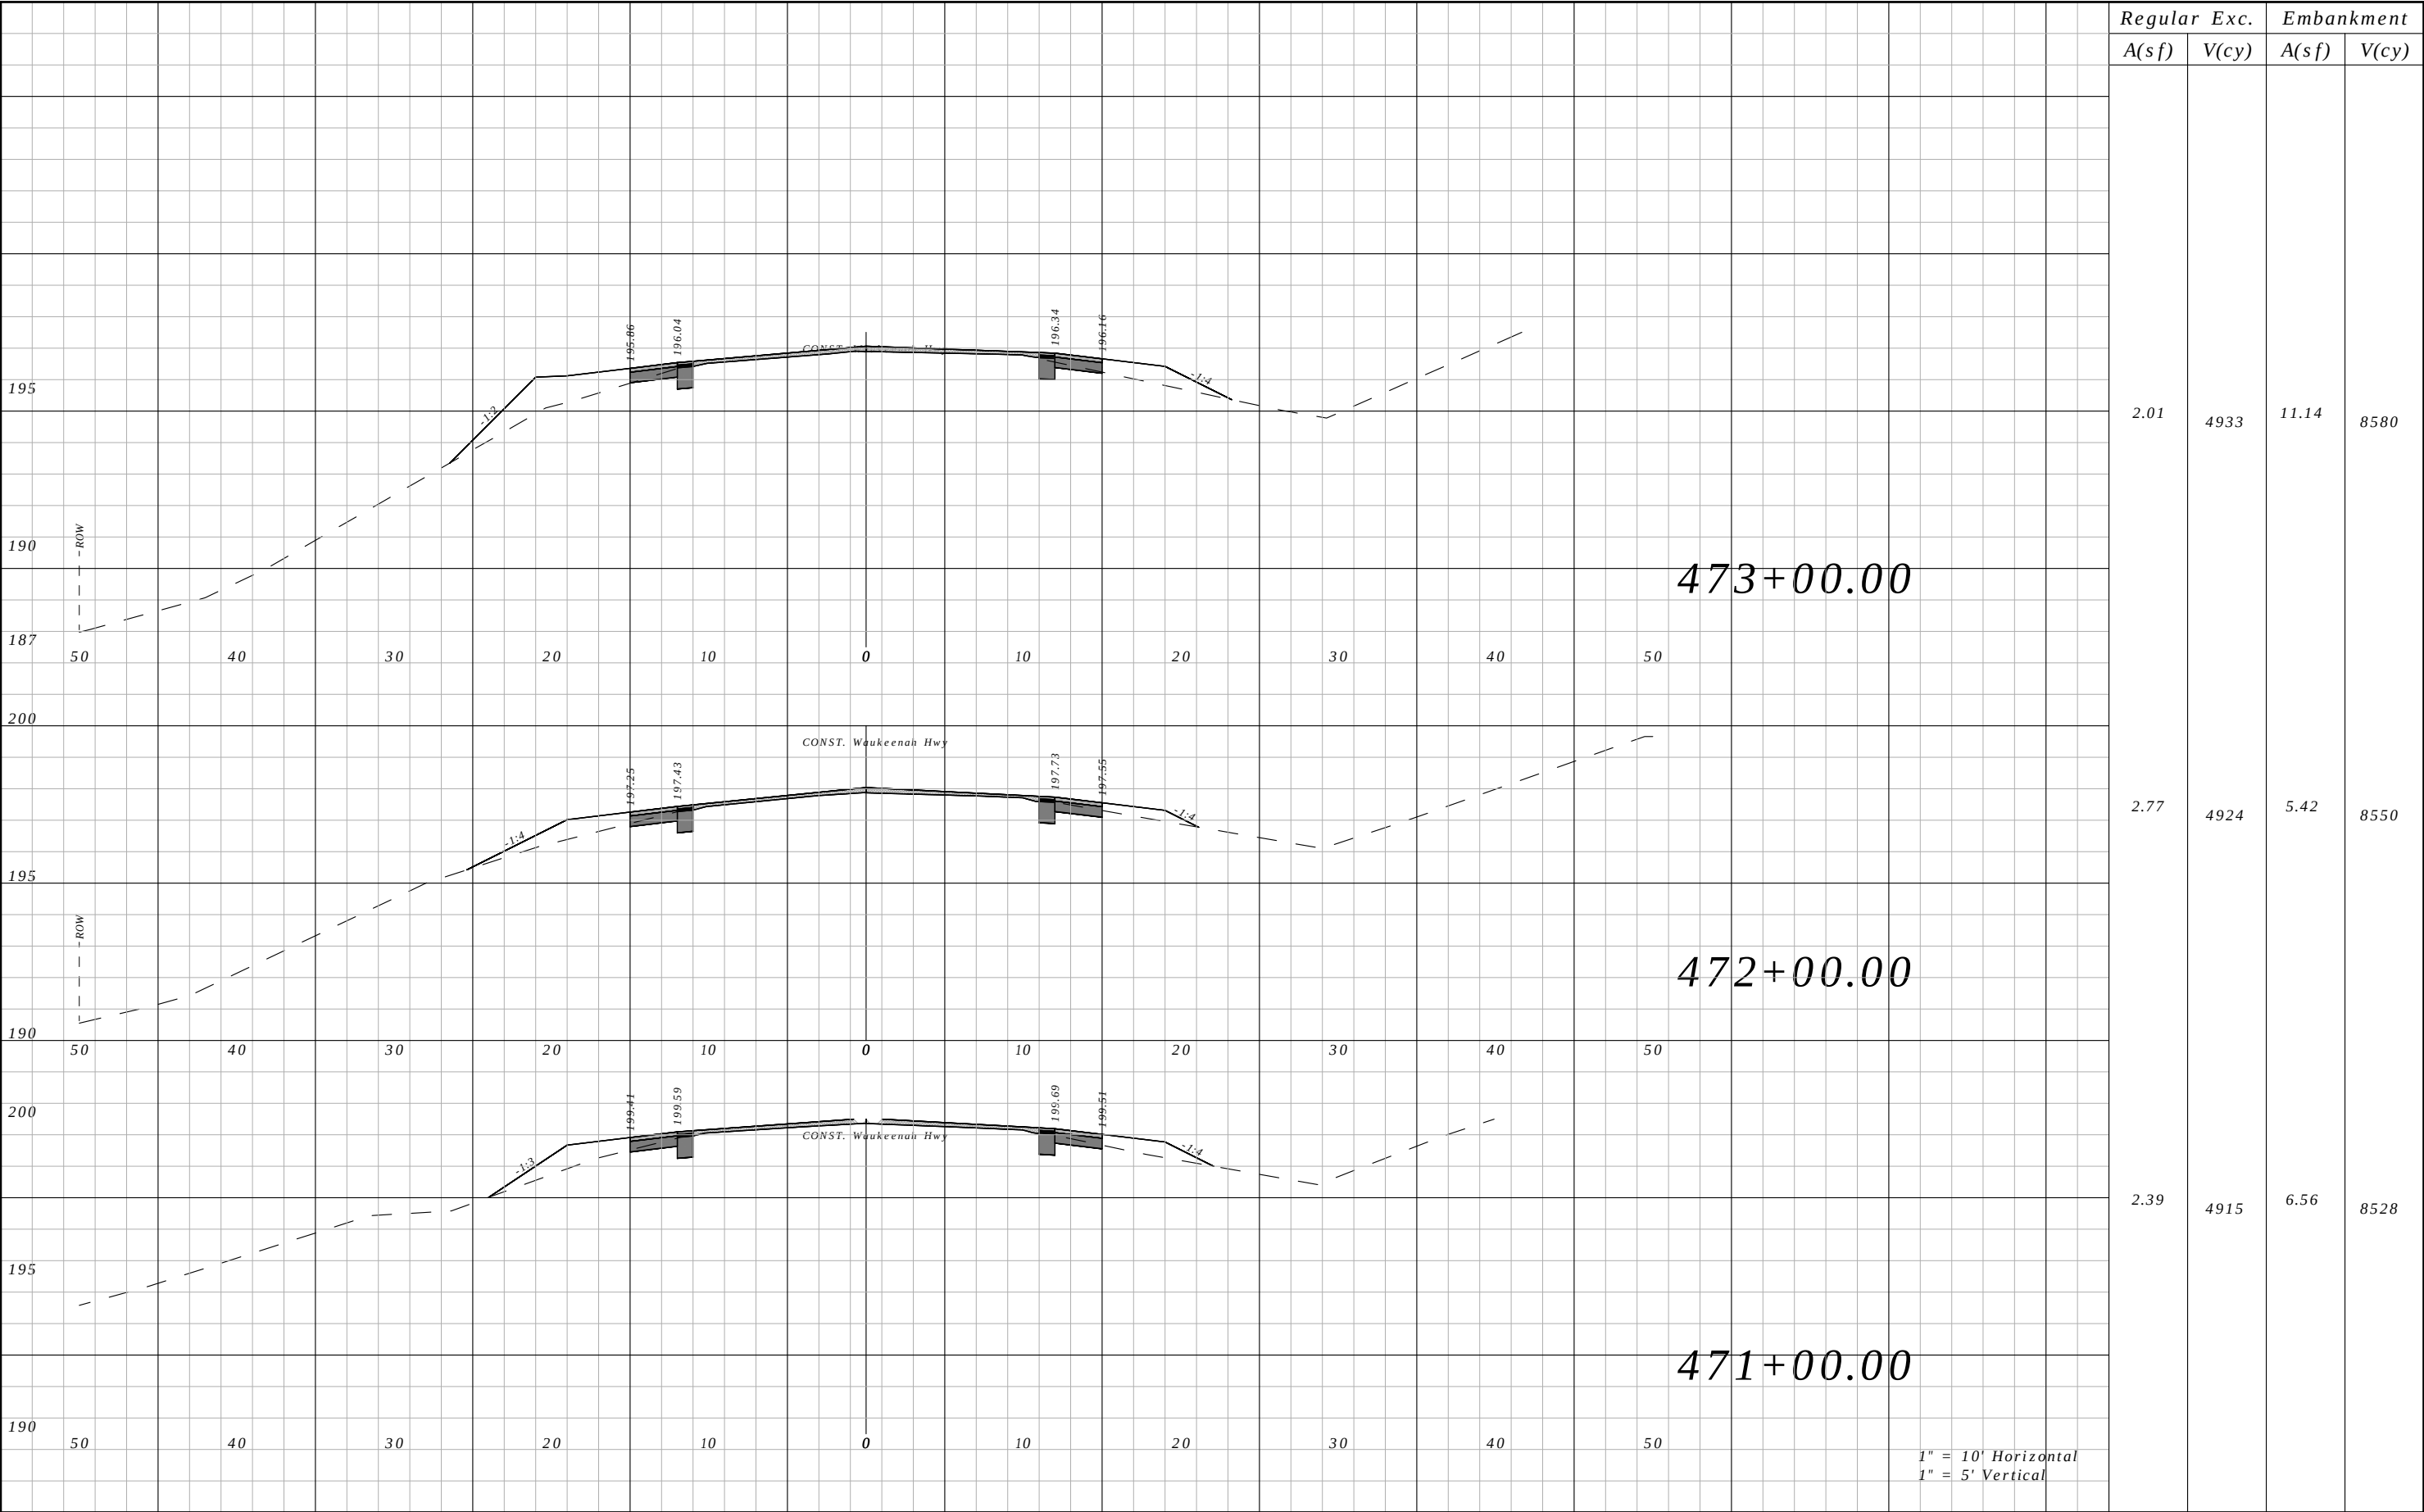


Regular A(sf)	Exc. V(cy)	Embankment	
		A(sf)	V(cy)
2.01	4933	11.14	8580
2.77	4924	5.42	8550
2.39	4915	6.56	8528

REVISIONS				ROBERT C. CESKA, P.E. P.E. LICENSE NUMBER 82288 DEWBERRY 101 N MONROE STREET, SUITE 710 TALLAHASSEE, FLORIDA 32301 CERTIFICATE OF AUTHORIZATION 00008794	WAUKEENAH HIGHWAY			CROSS SECTIONS	SHEET NO.
DATE	DESCRIPTION	DATE	DESCRIPTION		ROAD NO.	COUNTY	FINANCIAL PROJECT ID		
----	----				----	JEFFERSON	438366-1-54-01		242

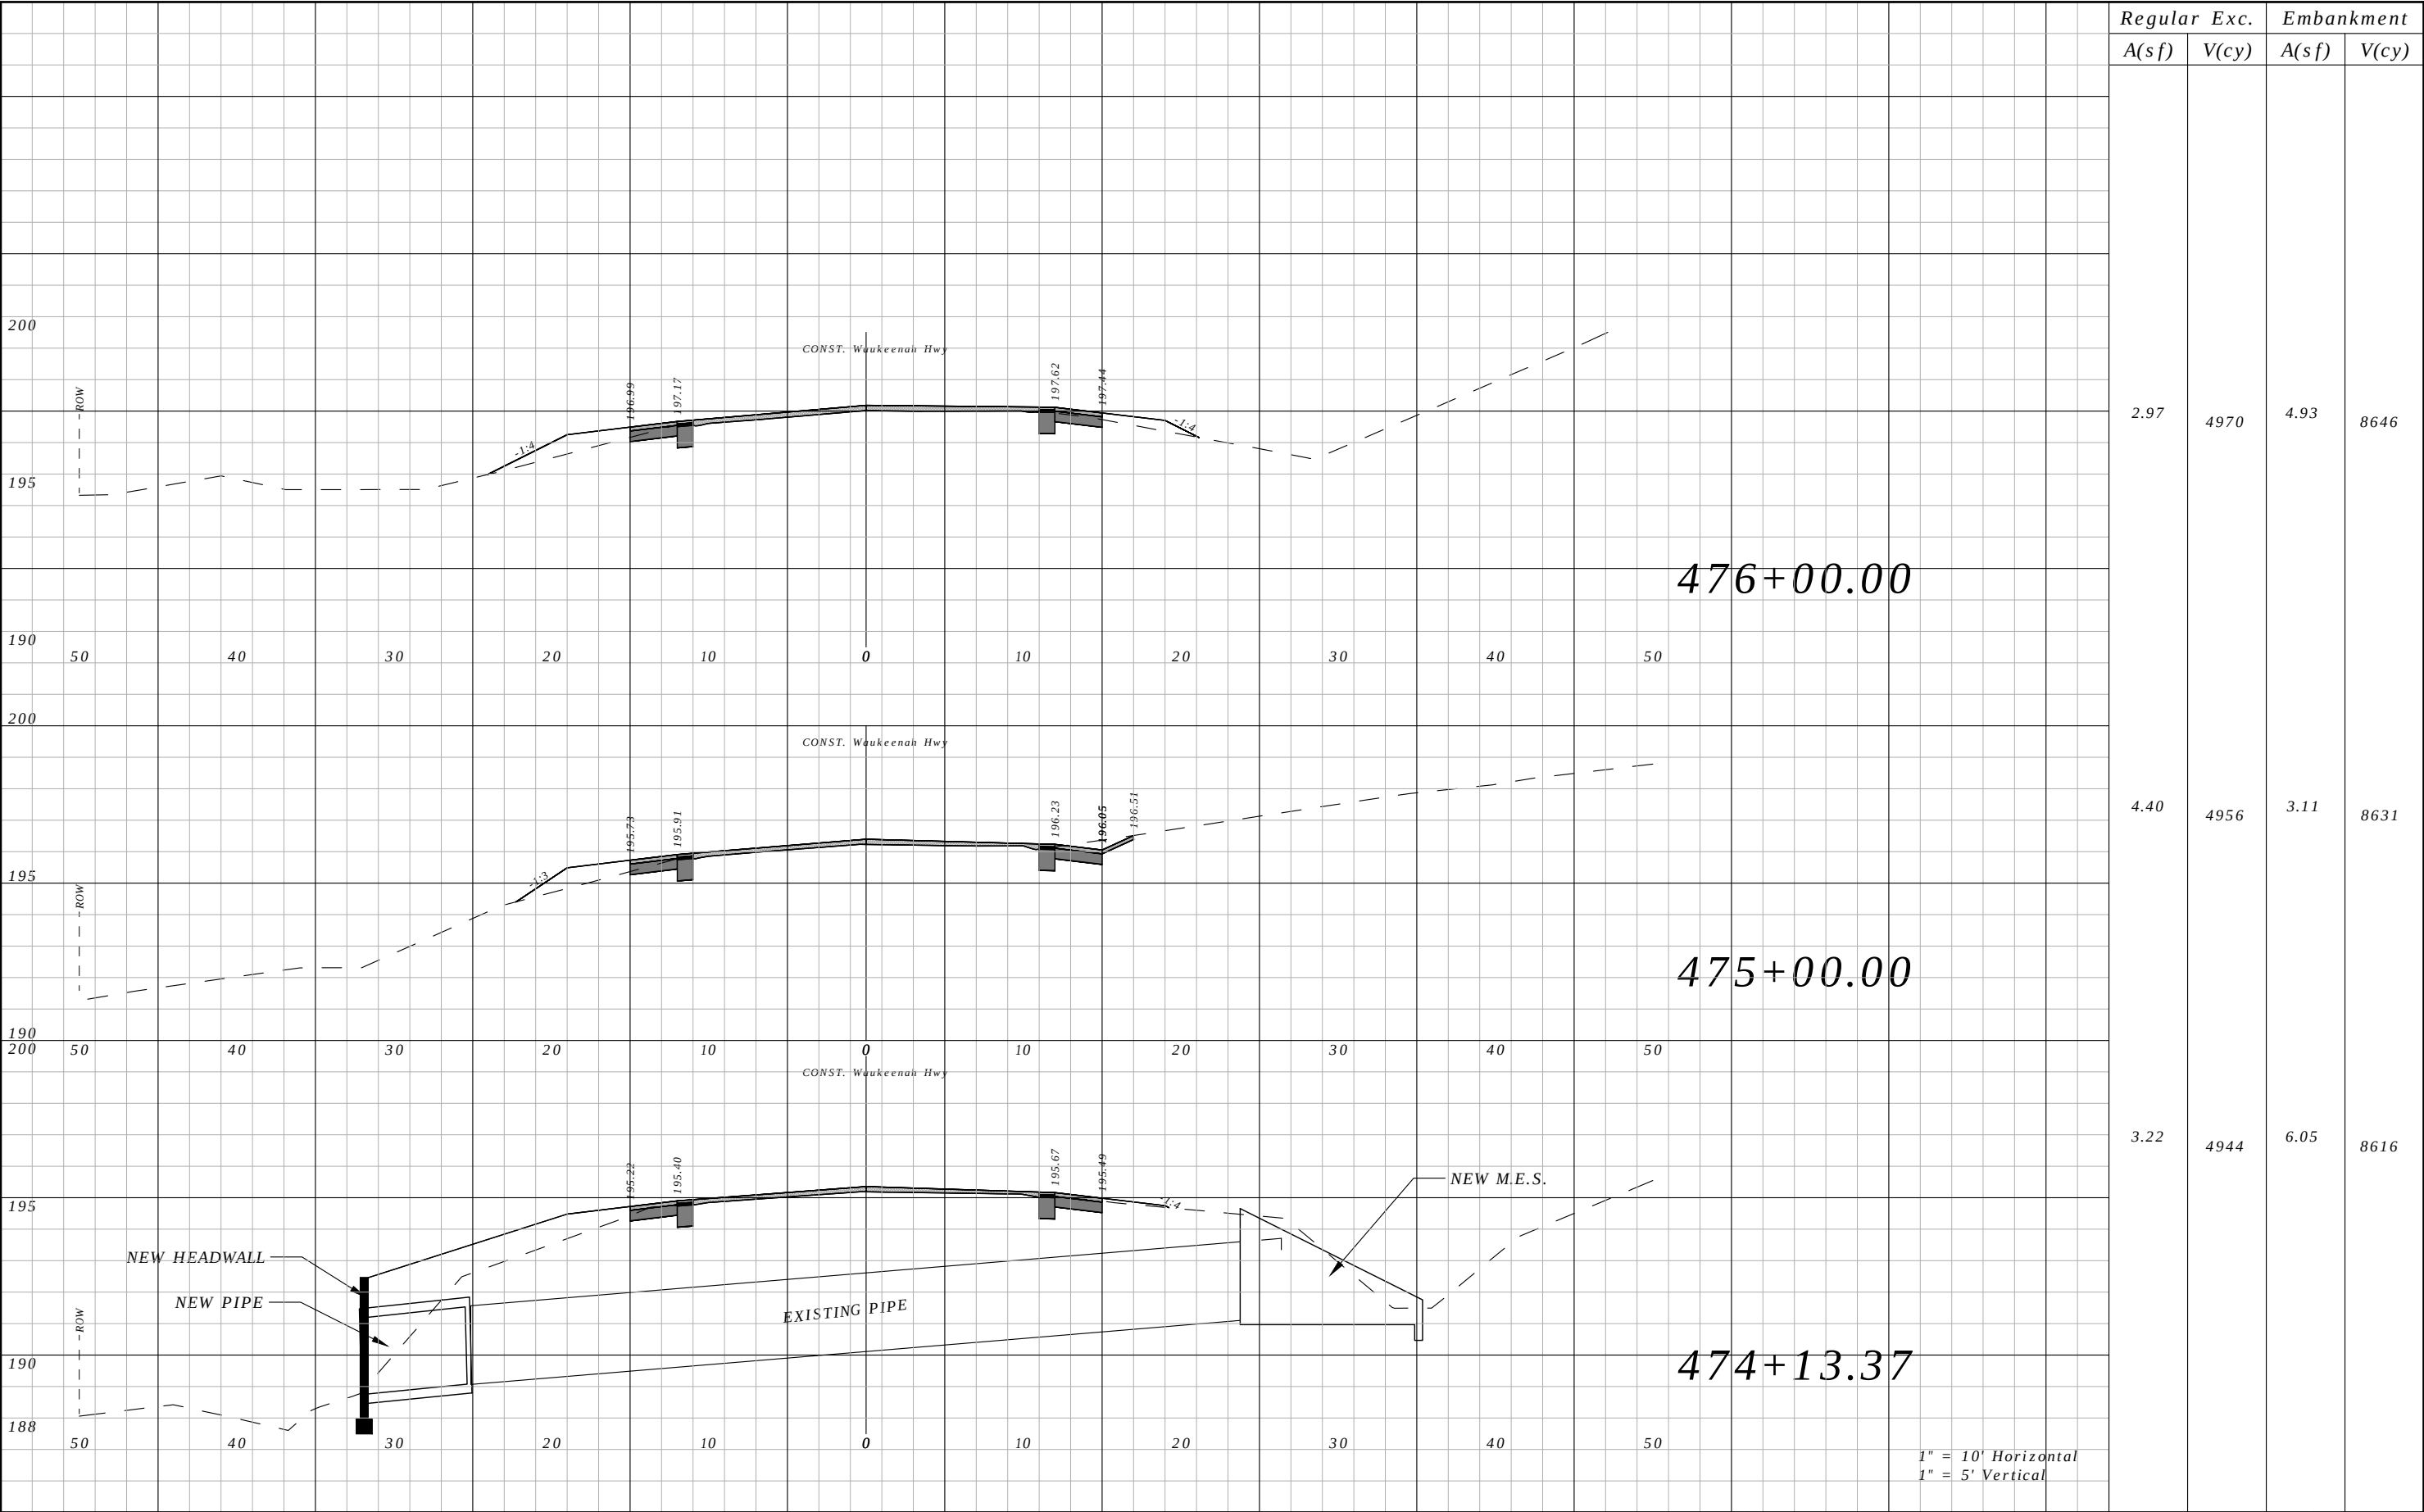


Regular		Exc.	Embankment	
A(sf)		V(cy)	A(sf)	V(cy)
2.97		4970	4.93	8646
4.40		4956	3.11	8631
3.22		4944	6.05	8616

REVISIONS				ROBERT C. CESKA, P.E. P.E. LICENSE NUMBER 82288 DEWBERRY 101 N MONROE STREET, SUITE 710 TALLAHASSEE, FLORIDA 32301 CERTIFICATE OF AUTHORIZATION 00008794	WAUKEENAH HIGHWAY			CROSS SECTIONS	SHEET NO.
DATE	DESCRIPTION		DATE		ROAD NO.	COUNTY	FINANCIAL PROJECT ID		
----	----				----	JEFFERSON	438366-1-54-01		243

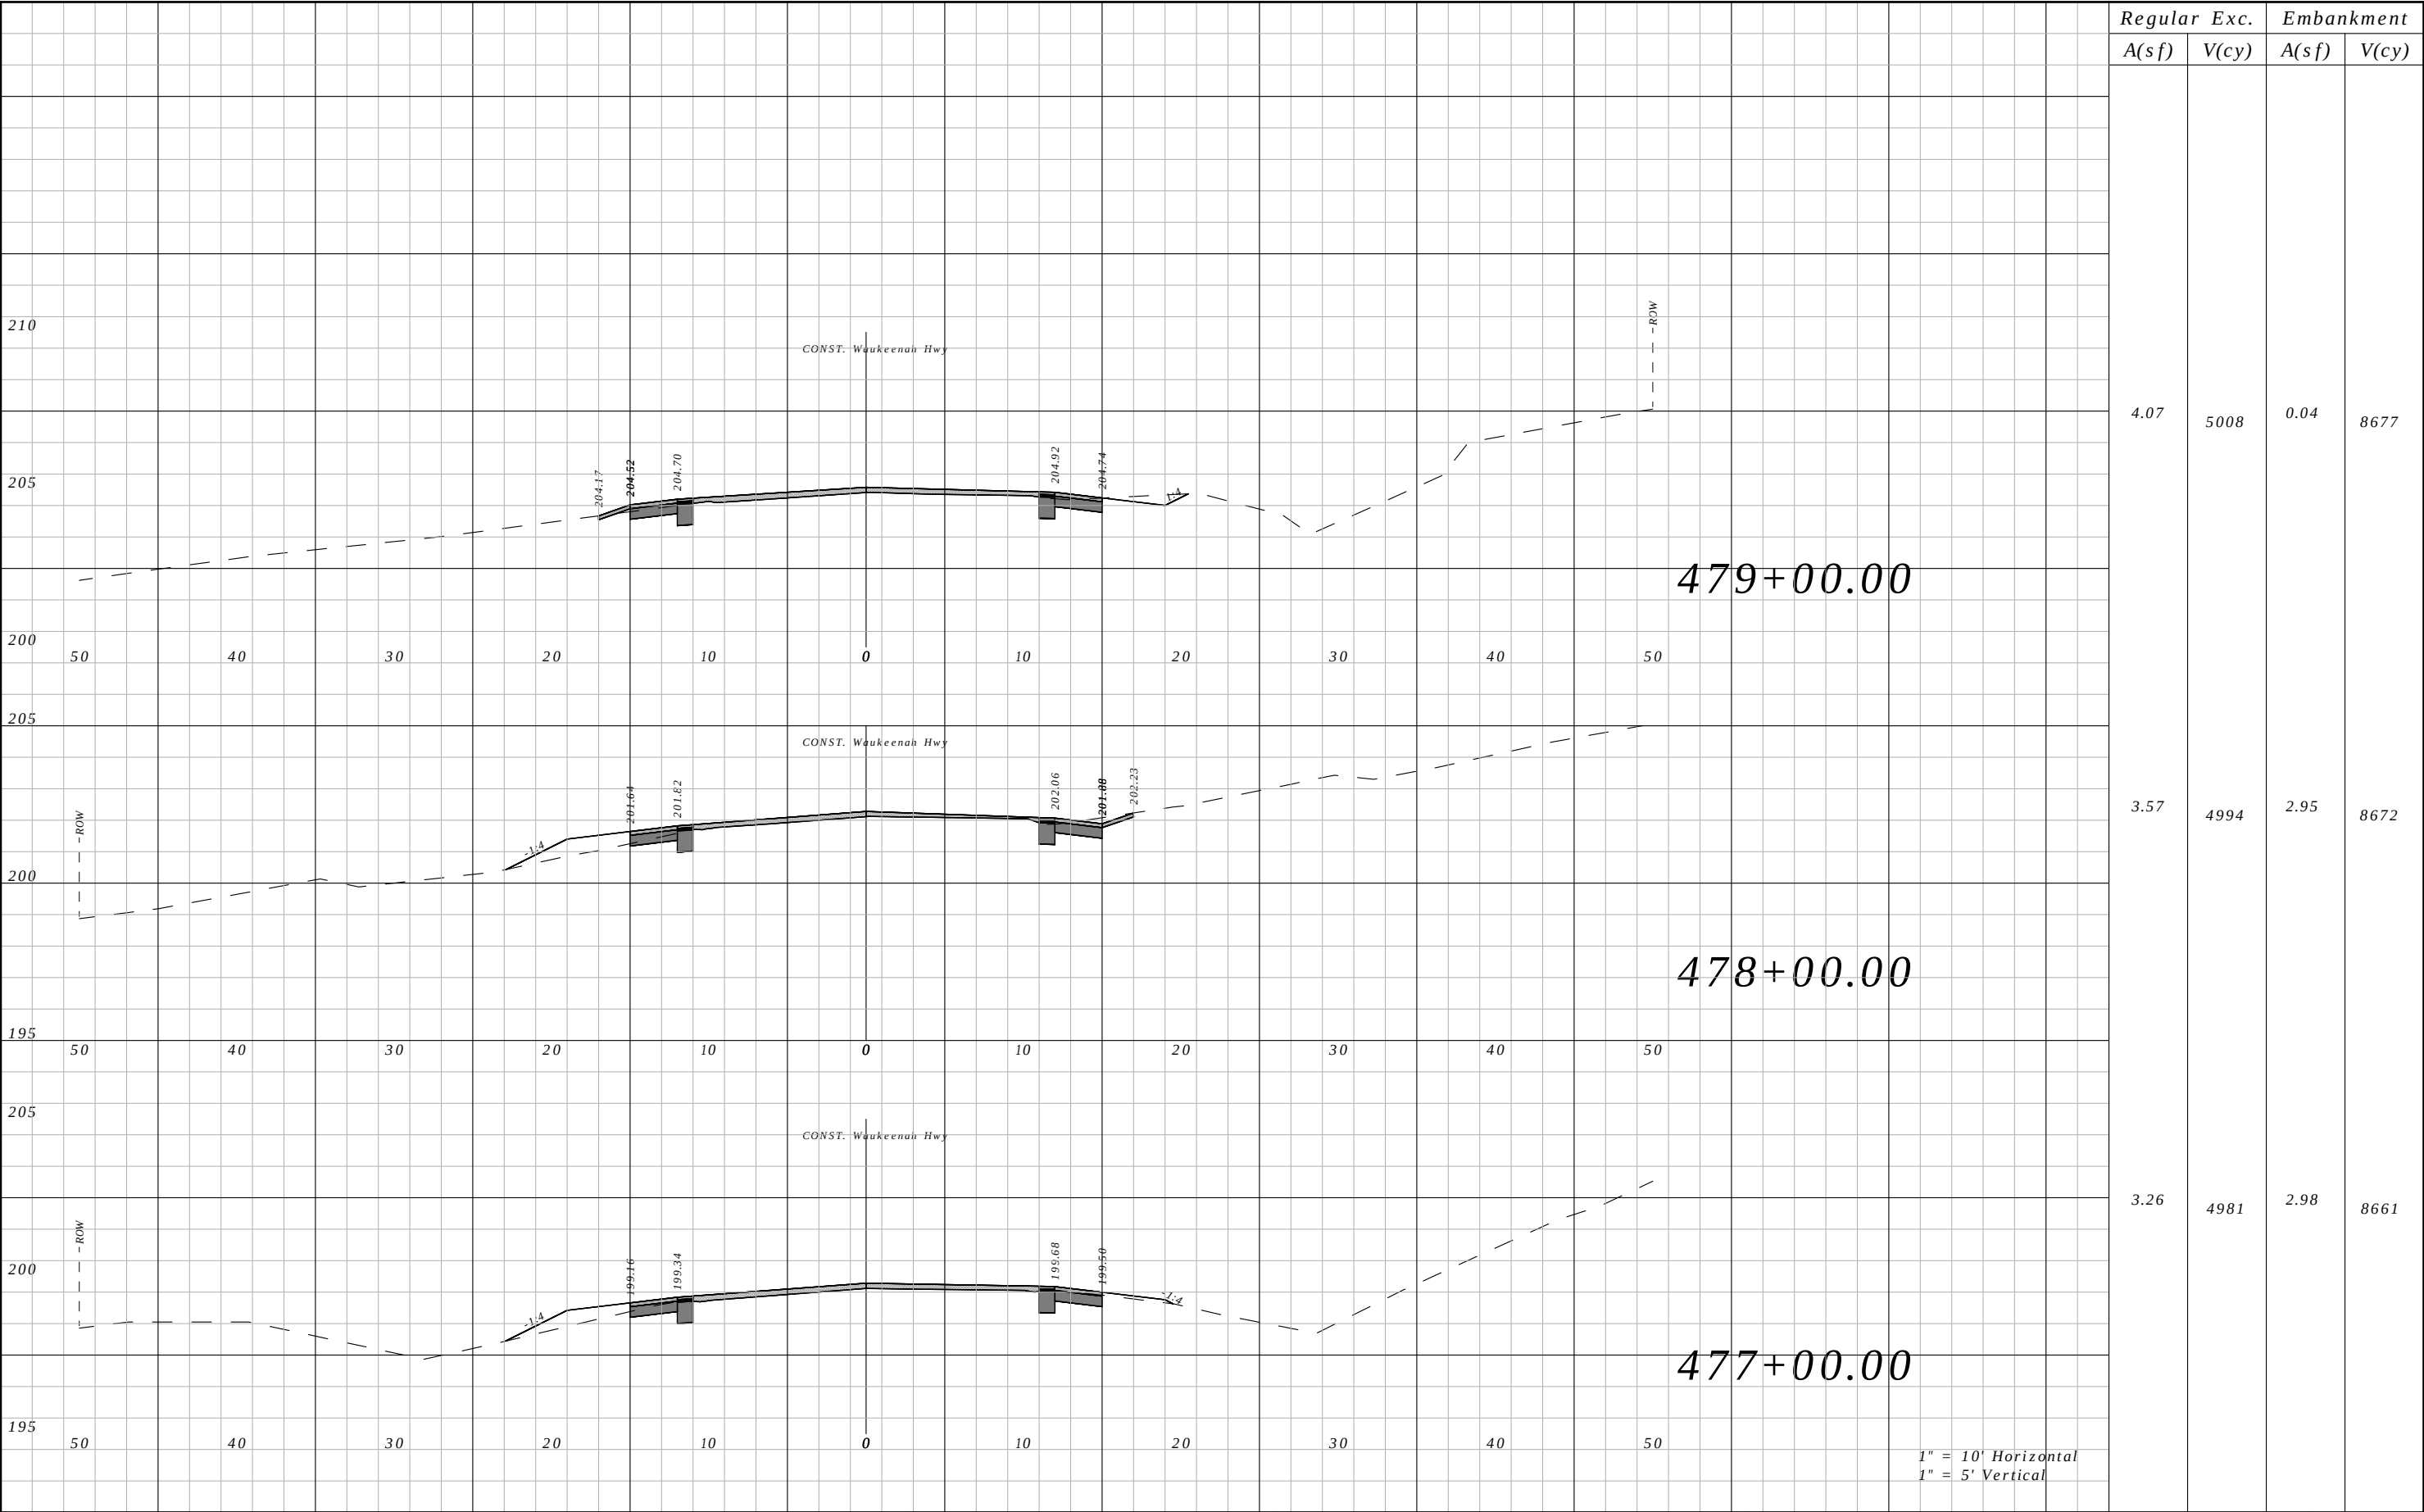


Regular A(sf)	Exc. V(cy)	Embankment	
		A(sf)	V(cy)
4.07	5008	0.04	8677
3.57	4994	2.95	8672
3.26	4981	2.98	8661

REVISIONS				ROBERT C. CESKA, P.E. P.E. LICENSE NUMBER 82288 DEWBERRY 101 N MONROE STREET, SUITE 710 TALLAHASSEE, FLORIDA 32301 CERTIFICATE OF AUTHORIZATION 00008794	WAUKEENAH HIGHWAY			CROSS SECTIONS	SHEET NO.
DATE	DESCRIPTION		DATE		ROAD NO.	COUNTY	FINANCIAL PROJECT ID		
----	----				----	JEFFERSON	438366-1-54-01		244

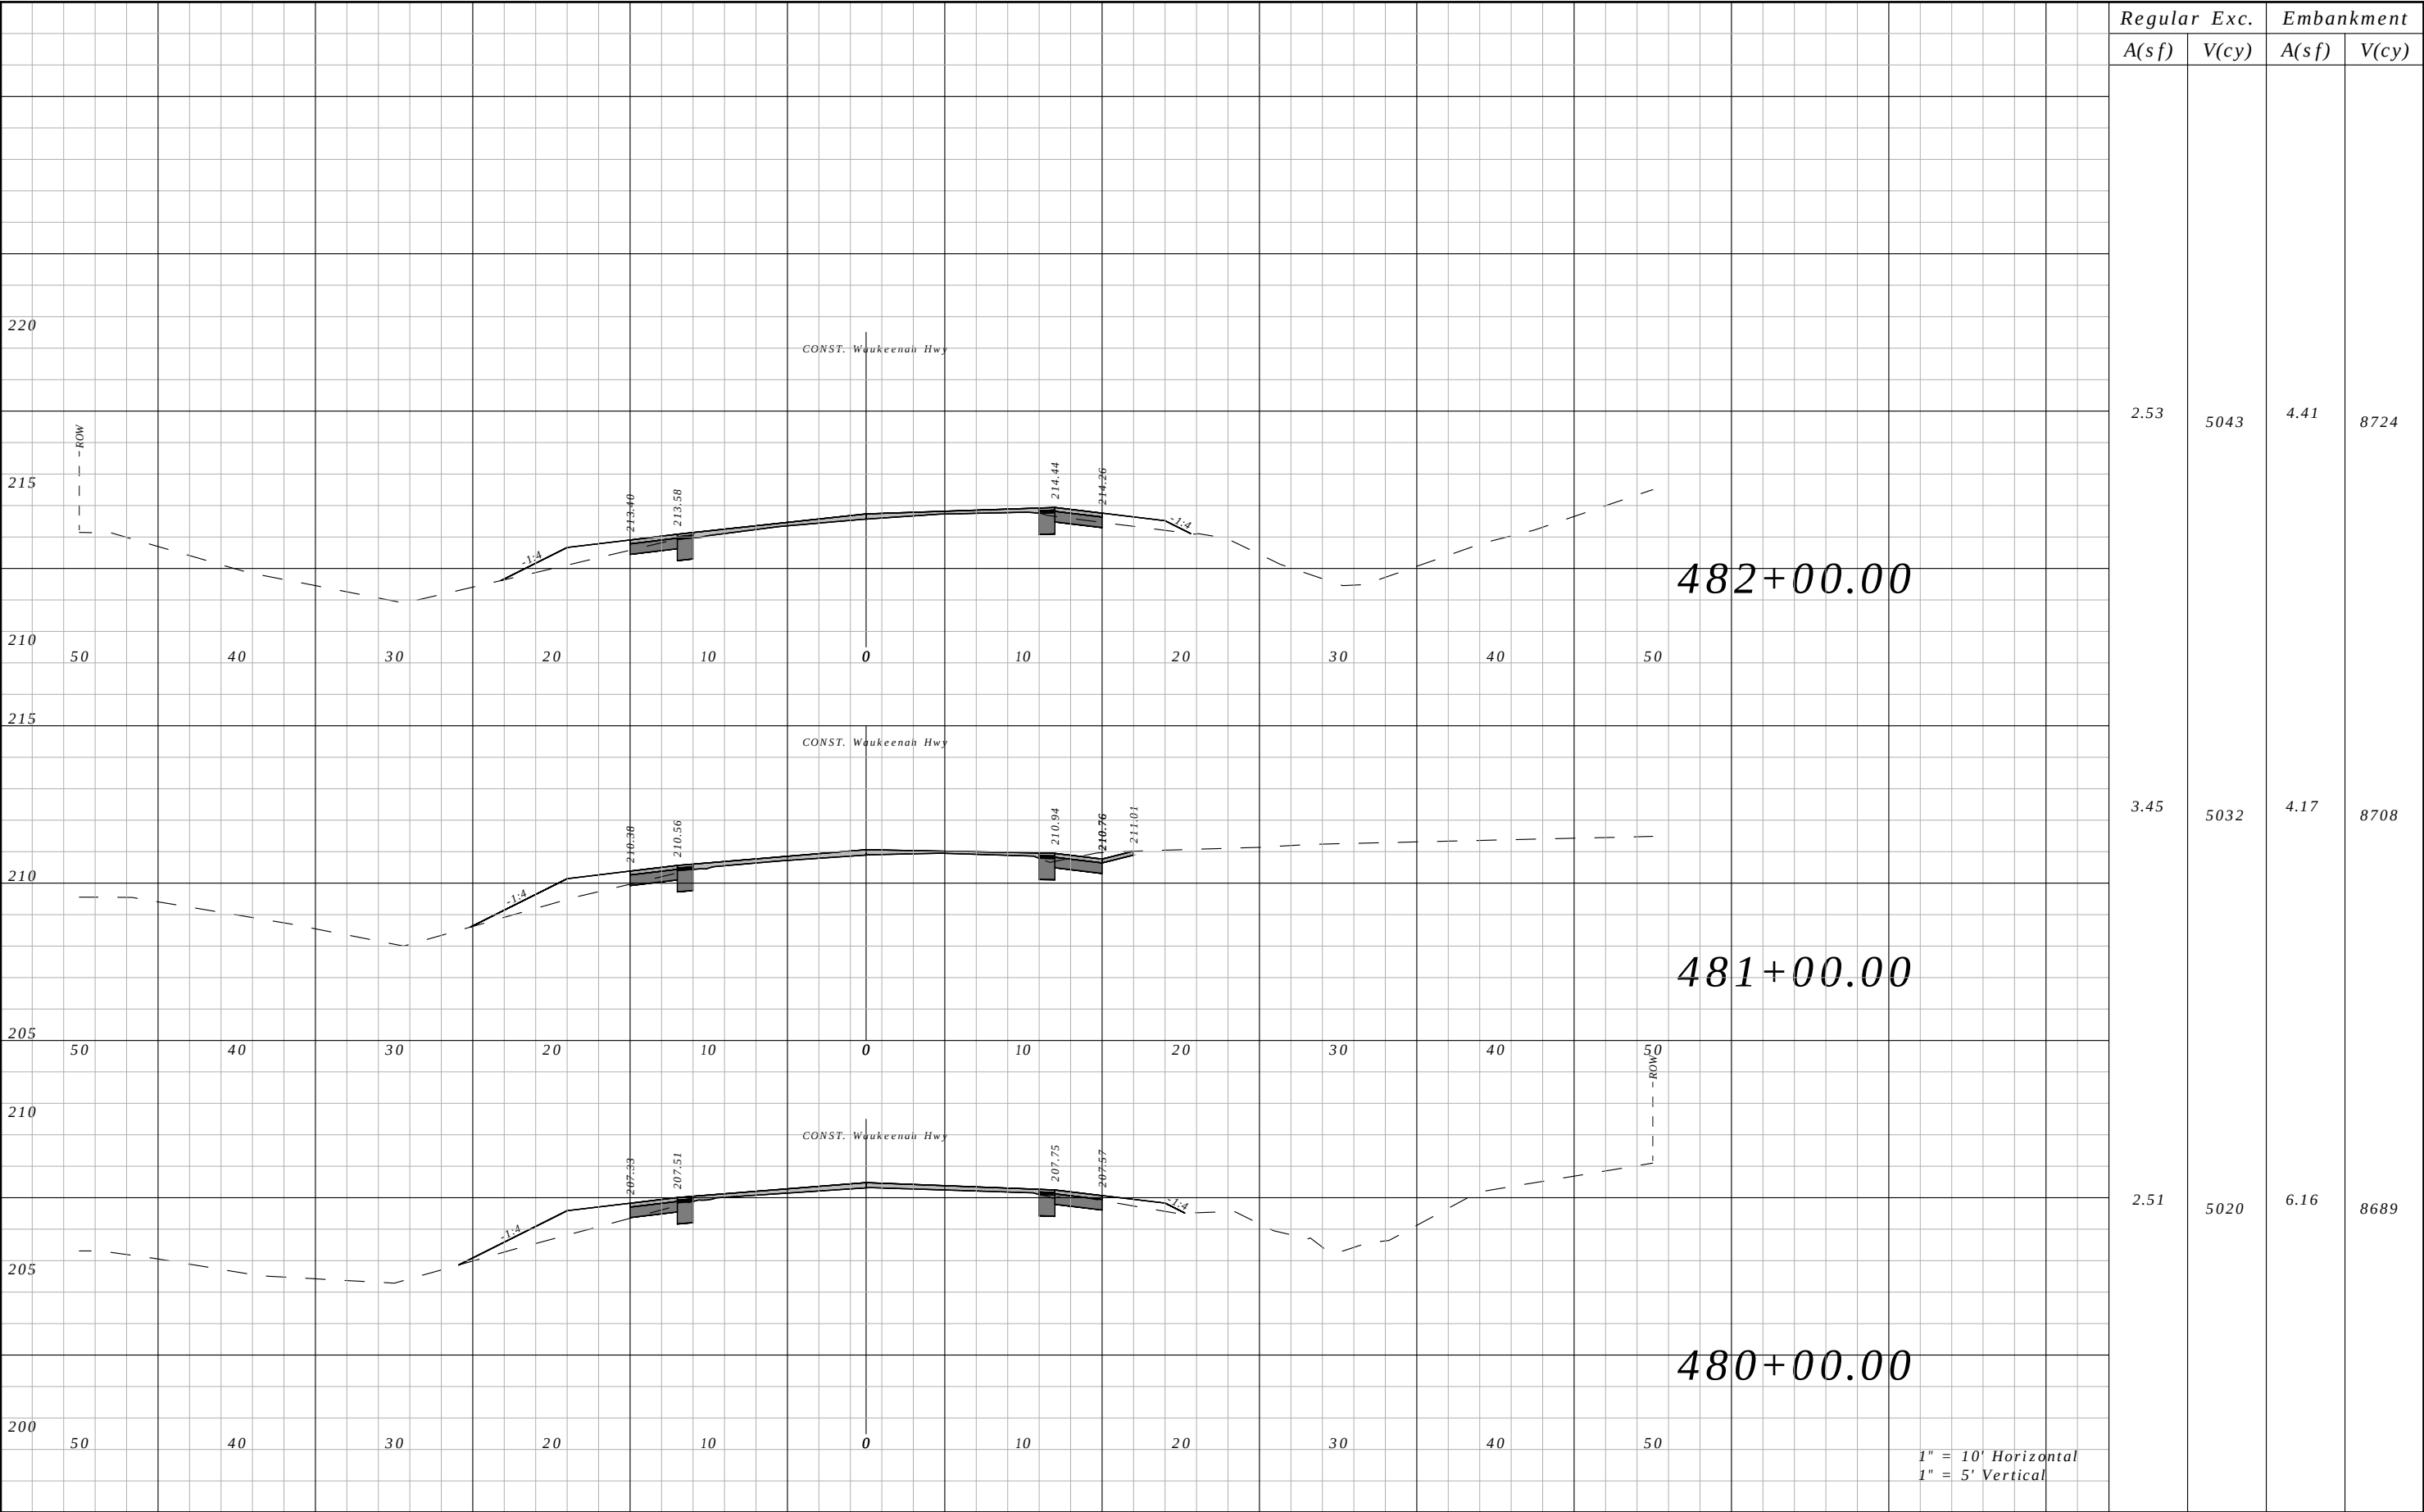


Regular A(sf)	Exc. V(cy)	Embankment	
		A(sf)	V(cy)
2.53	5043	4.41	8724
3.45	5032	4.17	8708
2.51	5020	6.16	8689

REVISIONS				ROBERT C. CESKA, P.E. P.E. LICENSE NUMBER 82288 DEWBERRY 101 N MONROE STREET, SUITE 710 TALLAHASSEE, FLORIDA 32301 CERTIFICATE OF AUTHORIZATION 00008794	WAUKEENAH HIGHWAY			CROSS SECTIONS	SHEET NO.
DATE	DESCRIPTION	DATE	DESCRIPTION		ROAD NO.	COUNTY	FINANCIAL PROJECT ID		
----	----				----	JEFFERSON	438366-1-54-01		245

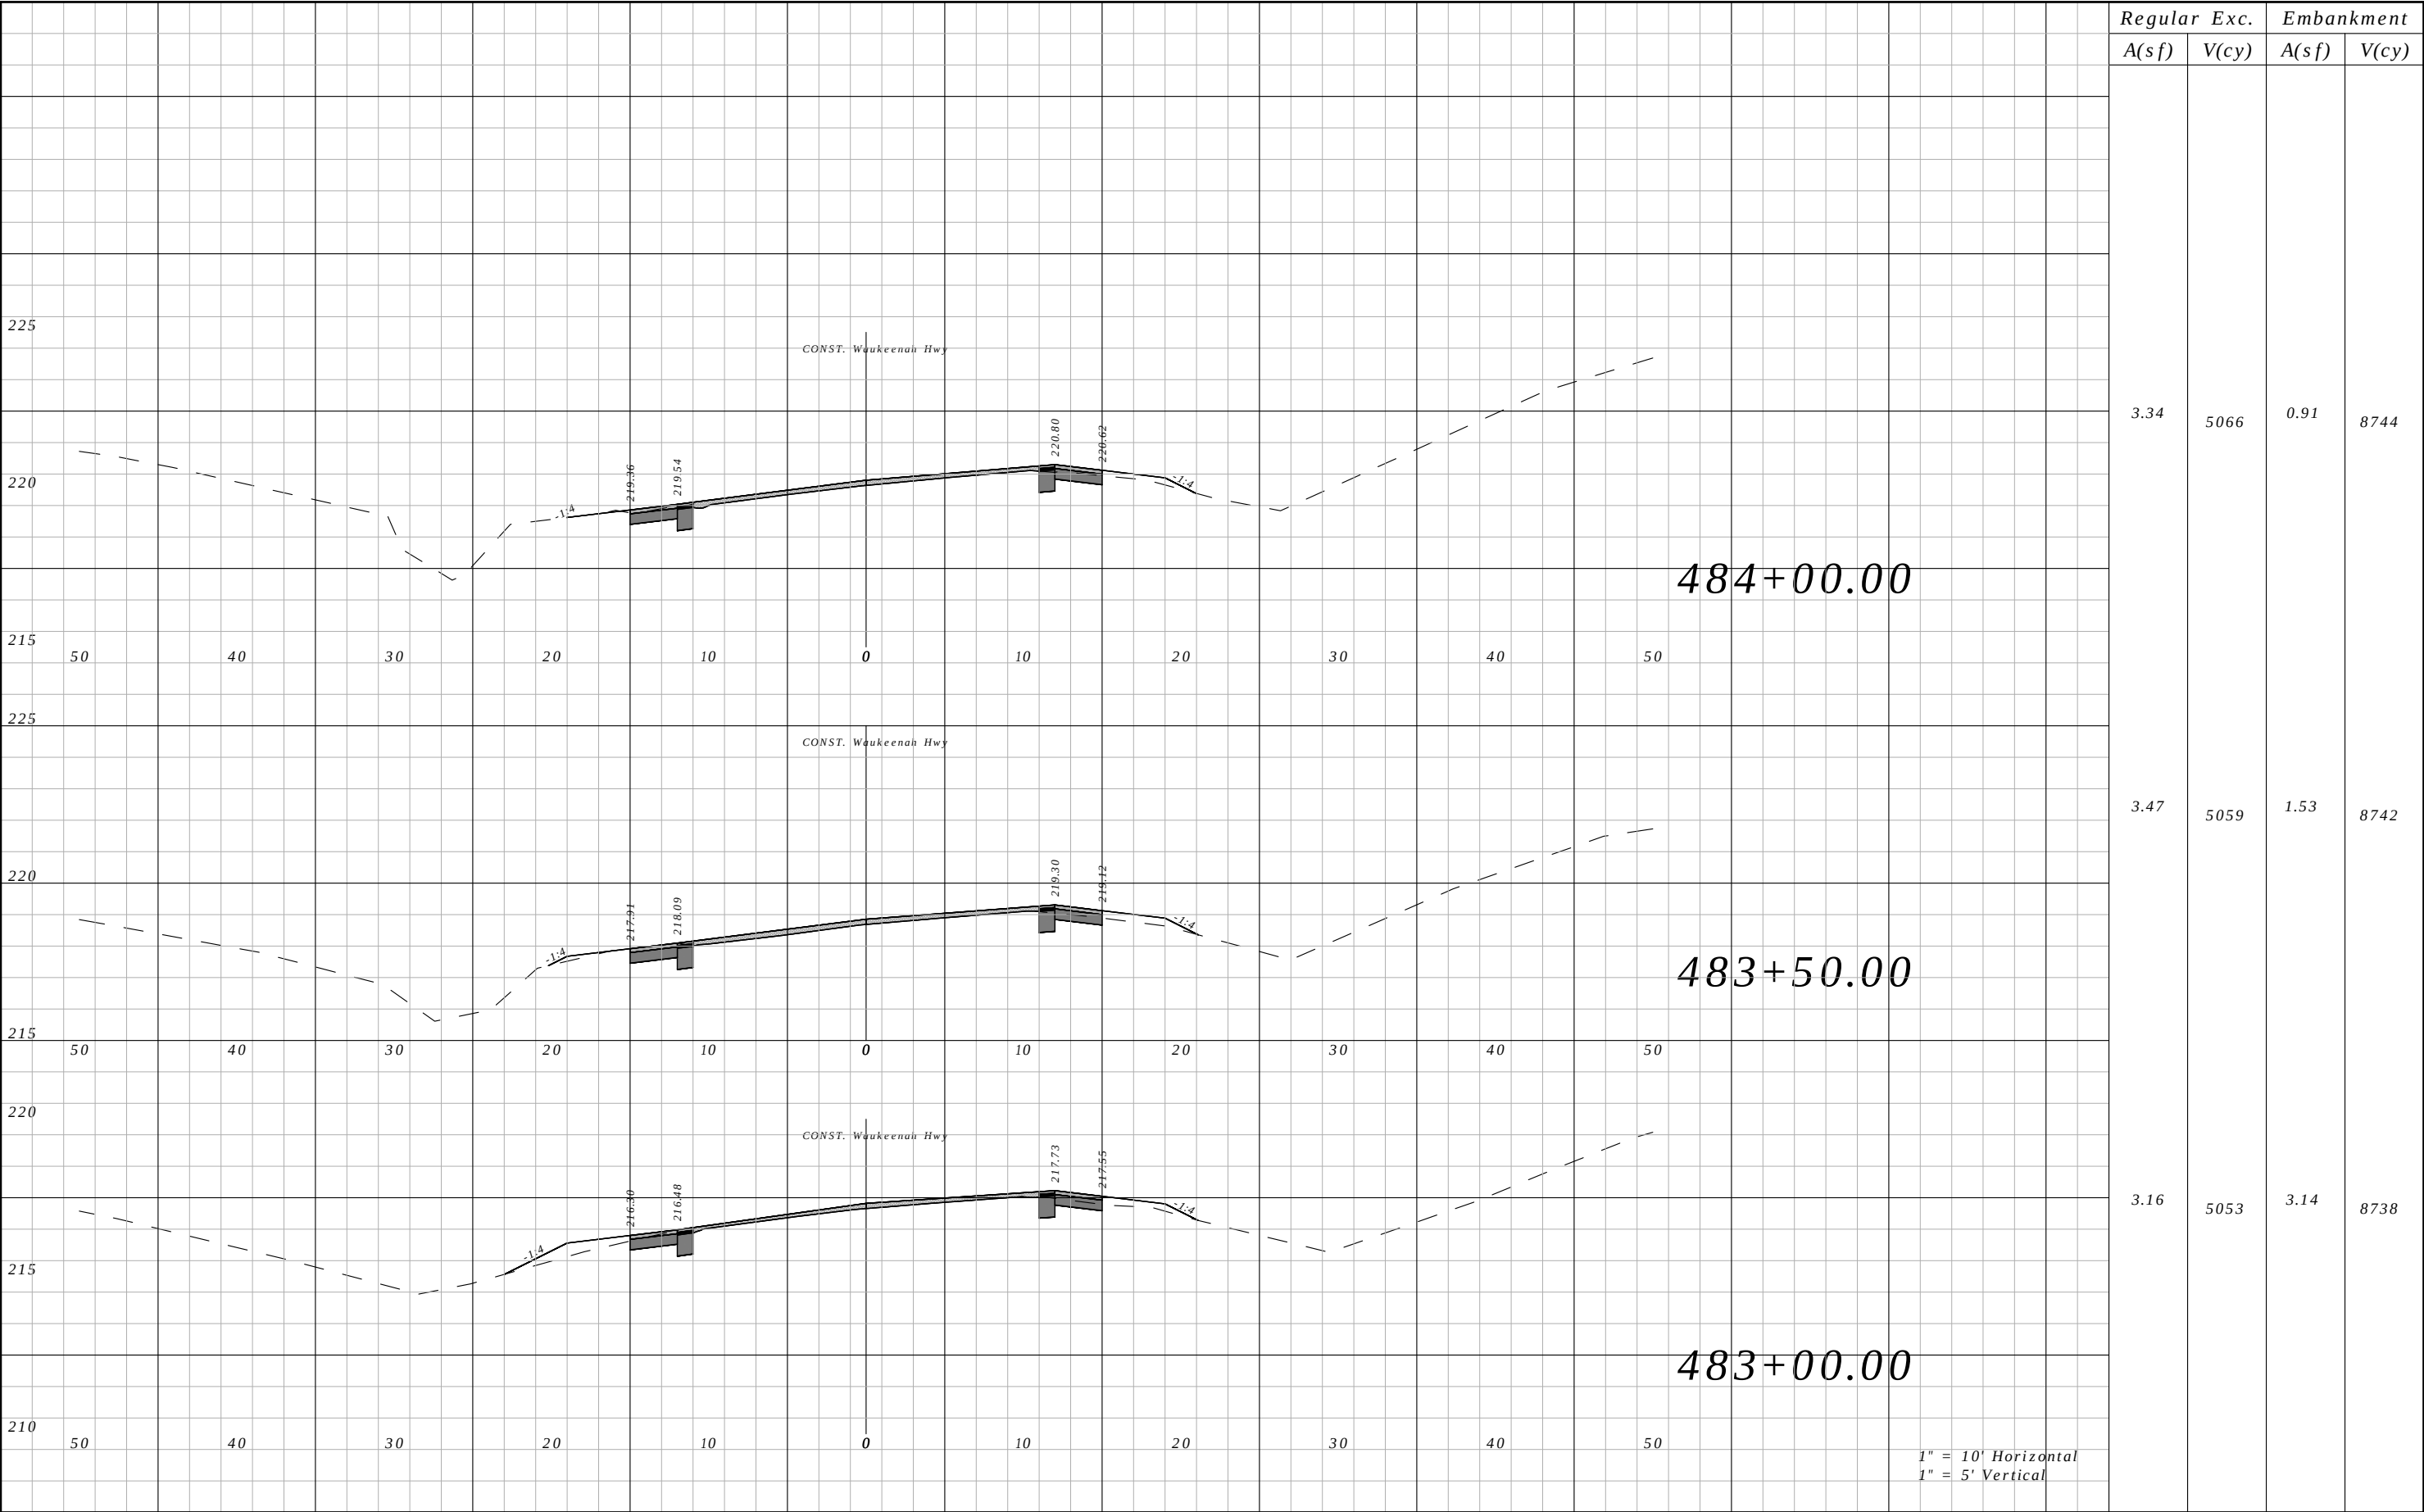


Regular A(sf)	Exc. V(cy)	Embankment	
		A(sf)	V(cy)
3.34	5066	0.91	8744
3.47	5059	1.53	8742
3.16	5053	3.14	8738

REVISIONS				ROBERT C. CESKA, P.E. P.E. LICENSE NUMBER 82288 DEWBERRY 101 N MONROE STREET, SUITE 710 TALLAHASSEE, FLORIDA 32301 CERTIFICATE OF AUTHORIZATION 00008794	WAUKEENAH HIGHWAY			CROSS SECTIONS	SHEET NO.
DATE	DESCRIPTION	DATE	DESCRIPTION		ROAD NO.	COUNTY	FINANCIAL PROJECT ID		
----	----				----	JEFFERSON	438366-1-54-01		246

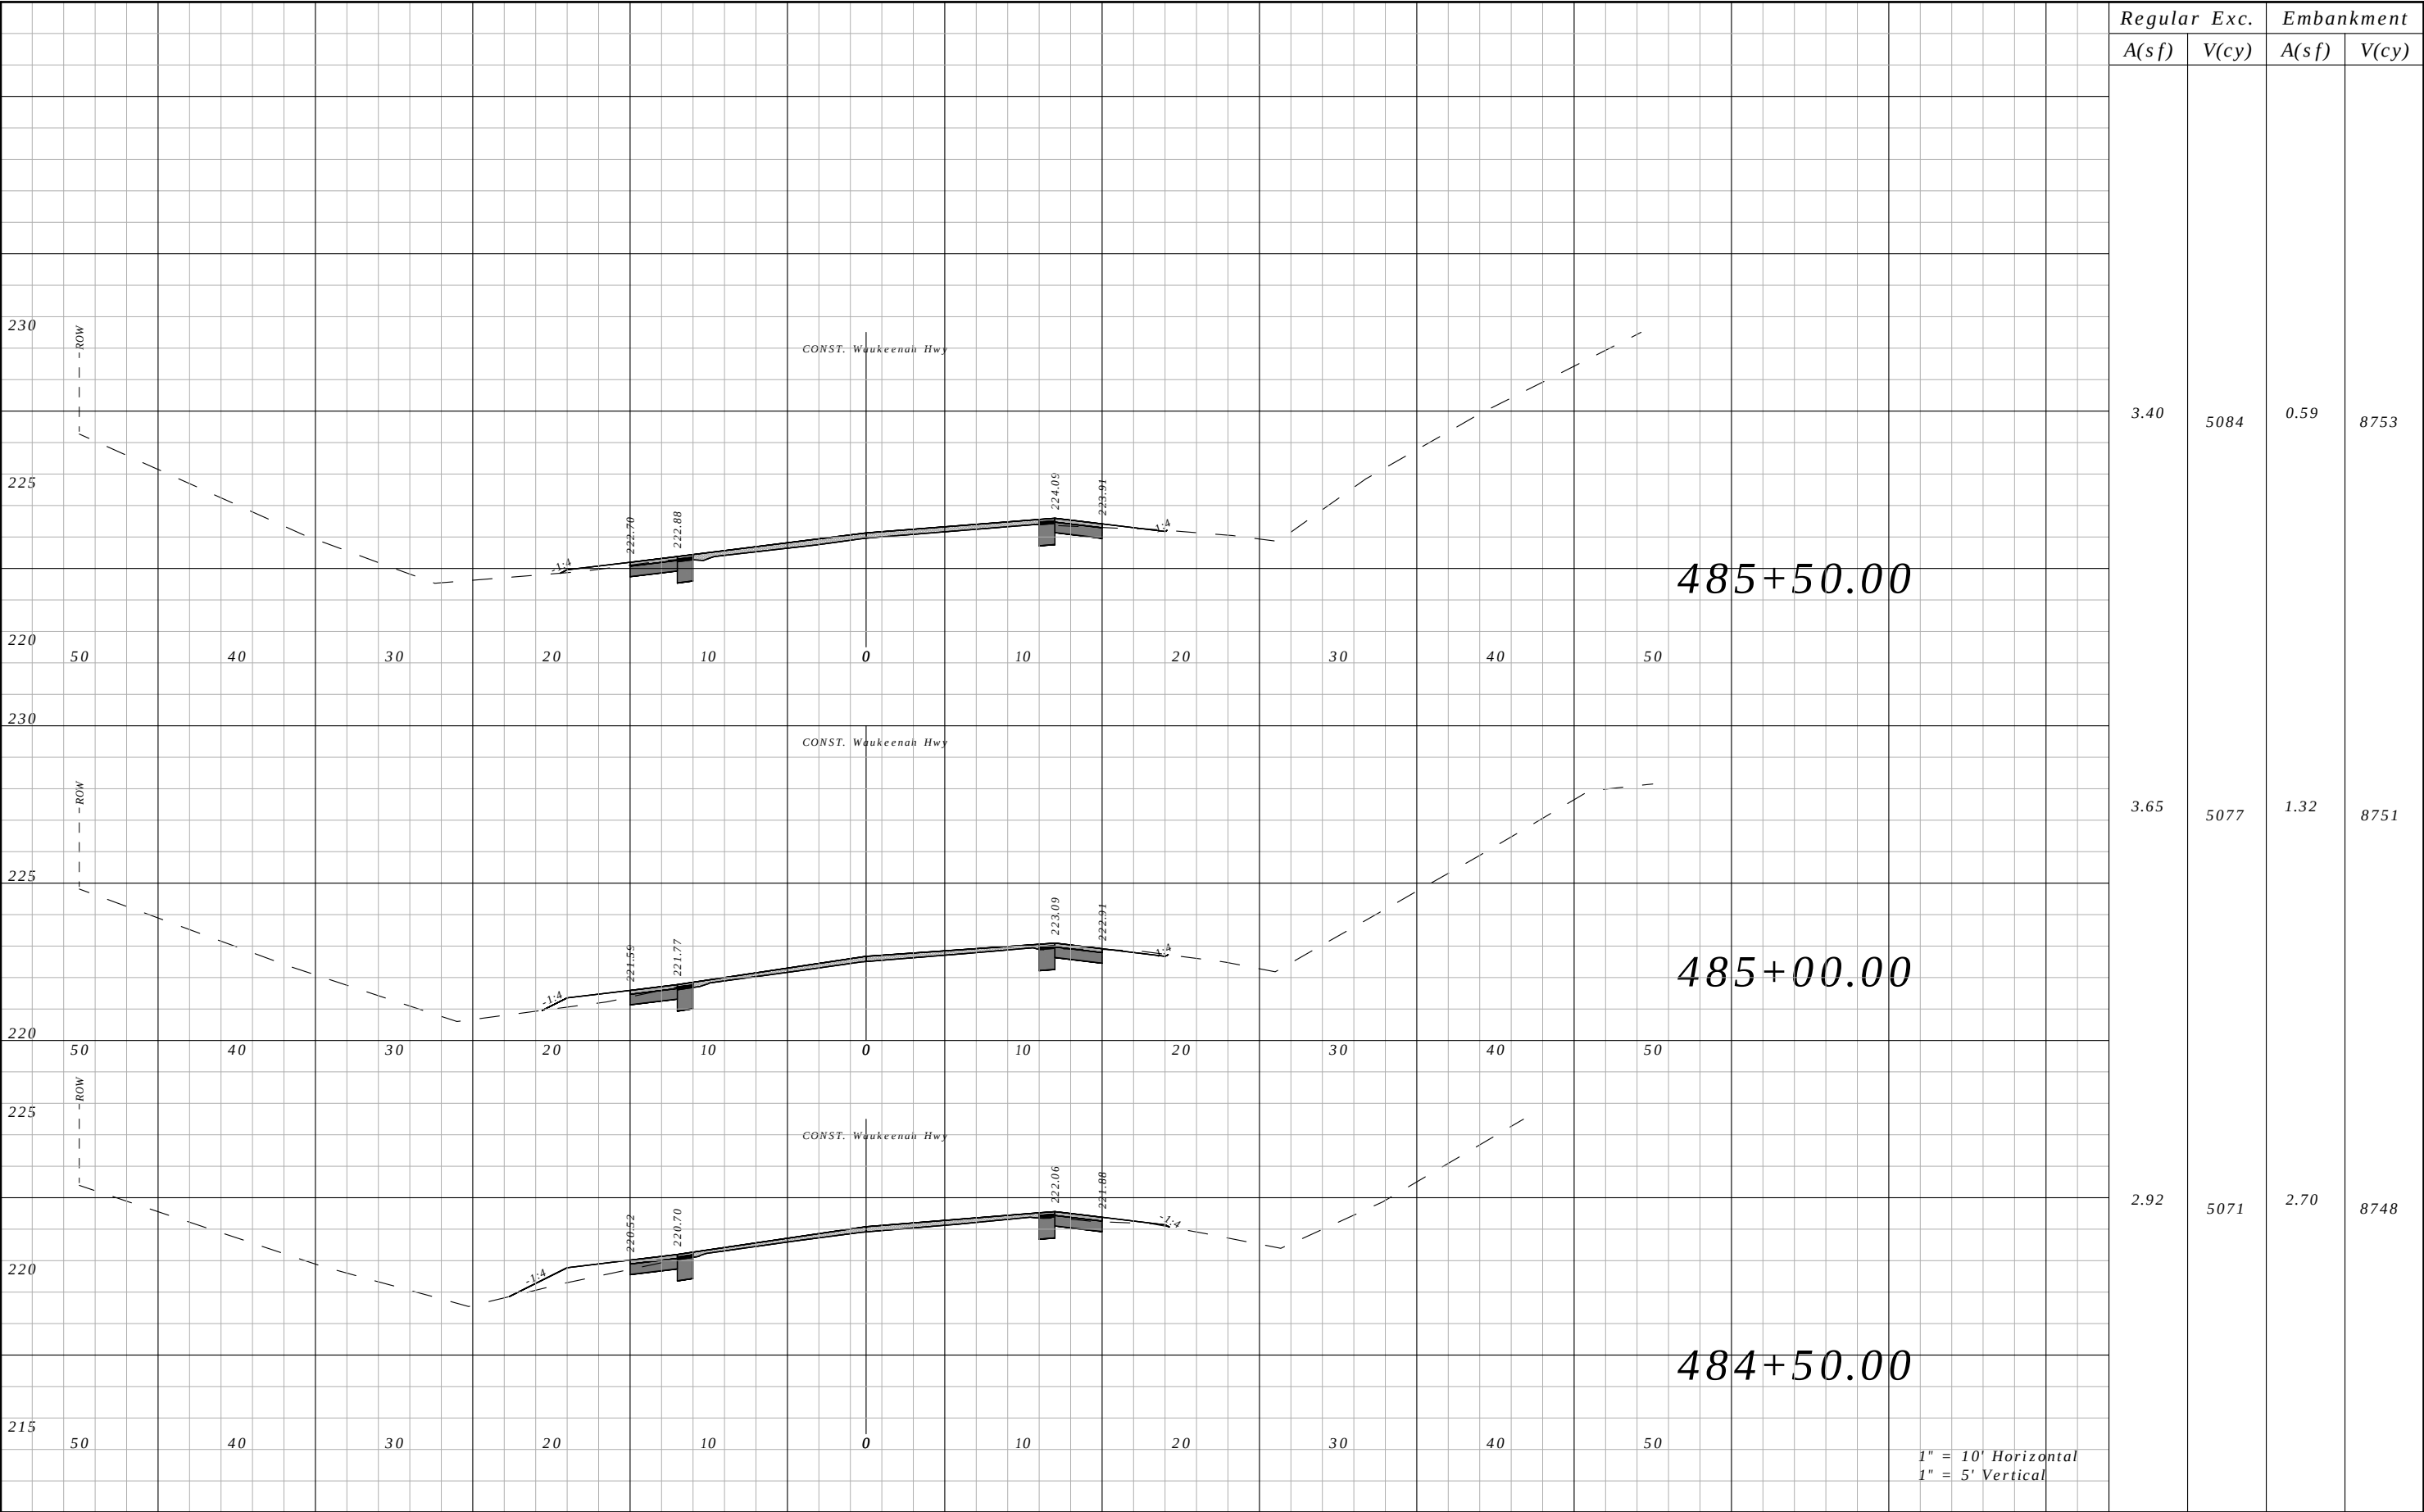


Regular	Exc.	Embankment	
		A(sf)	V(cy)
3.40	5084	0.59	8753
3.65	5077	1.32	8751
2.92	5071	2.70	8748

REVISIONS				ROBERT C. CESKA, P.E. P.E. LICENSE NUMBER 82288 DEWBERRY 101 N MONROE STREET, SUITE 710 TALLAHASSEE, FLORIDA 32301 CERTIFICATE OF AUTHORIZATION 00008794	WAUKEENAH HIGHWAY			CROSS SECTIONS	SHEET NO.
DATE	DESCRIPTION		DATE		ROAD NO.	COUNTY	FINANCIAL PROJECT ID		
----	----				----	JEFFERSON	438366-1-54-01		247

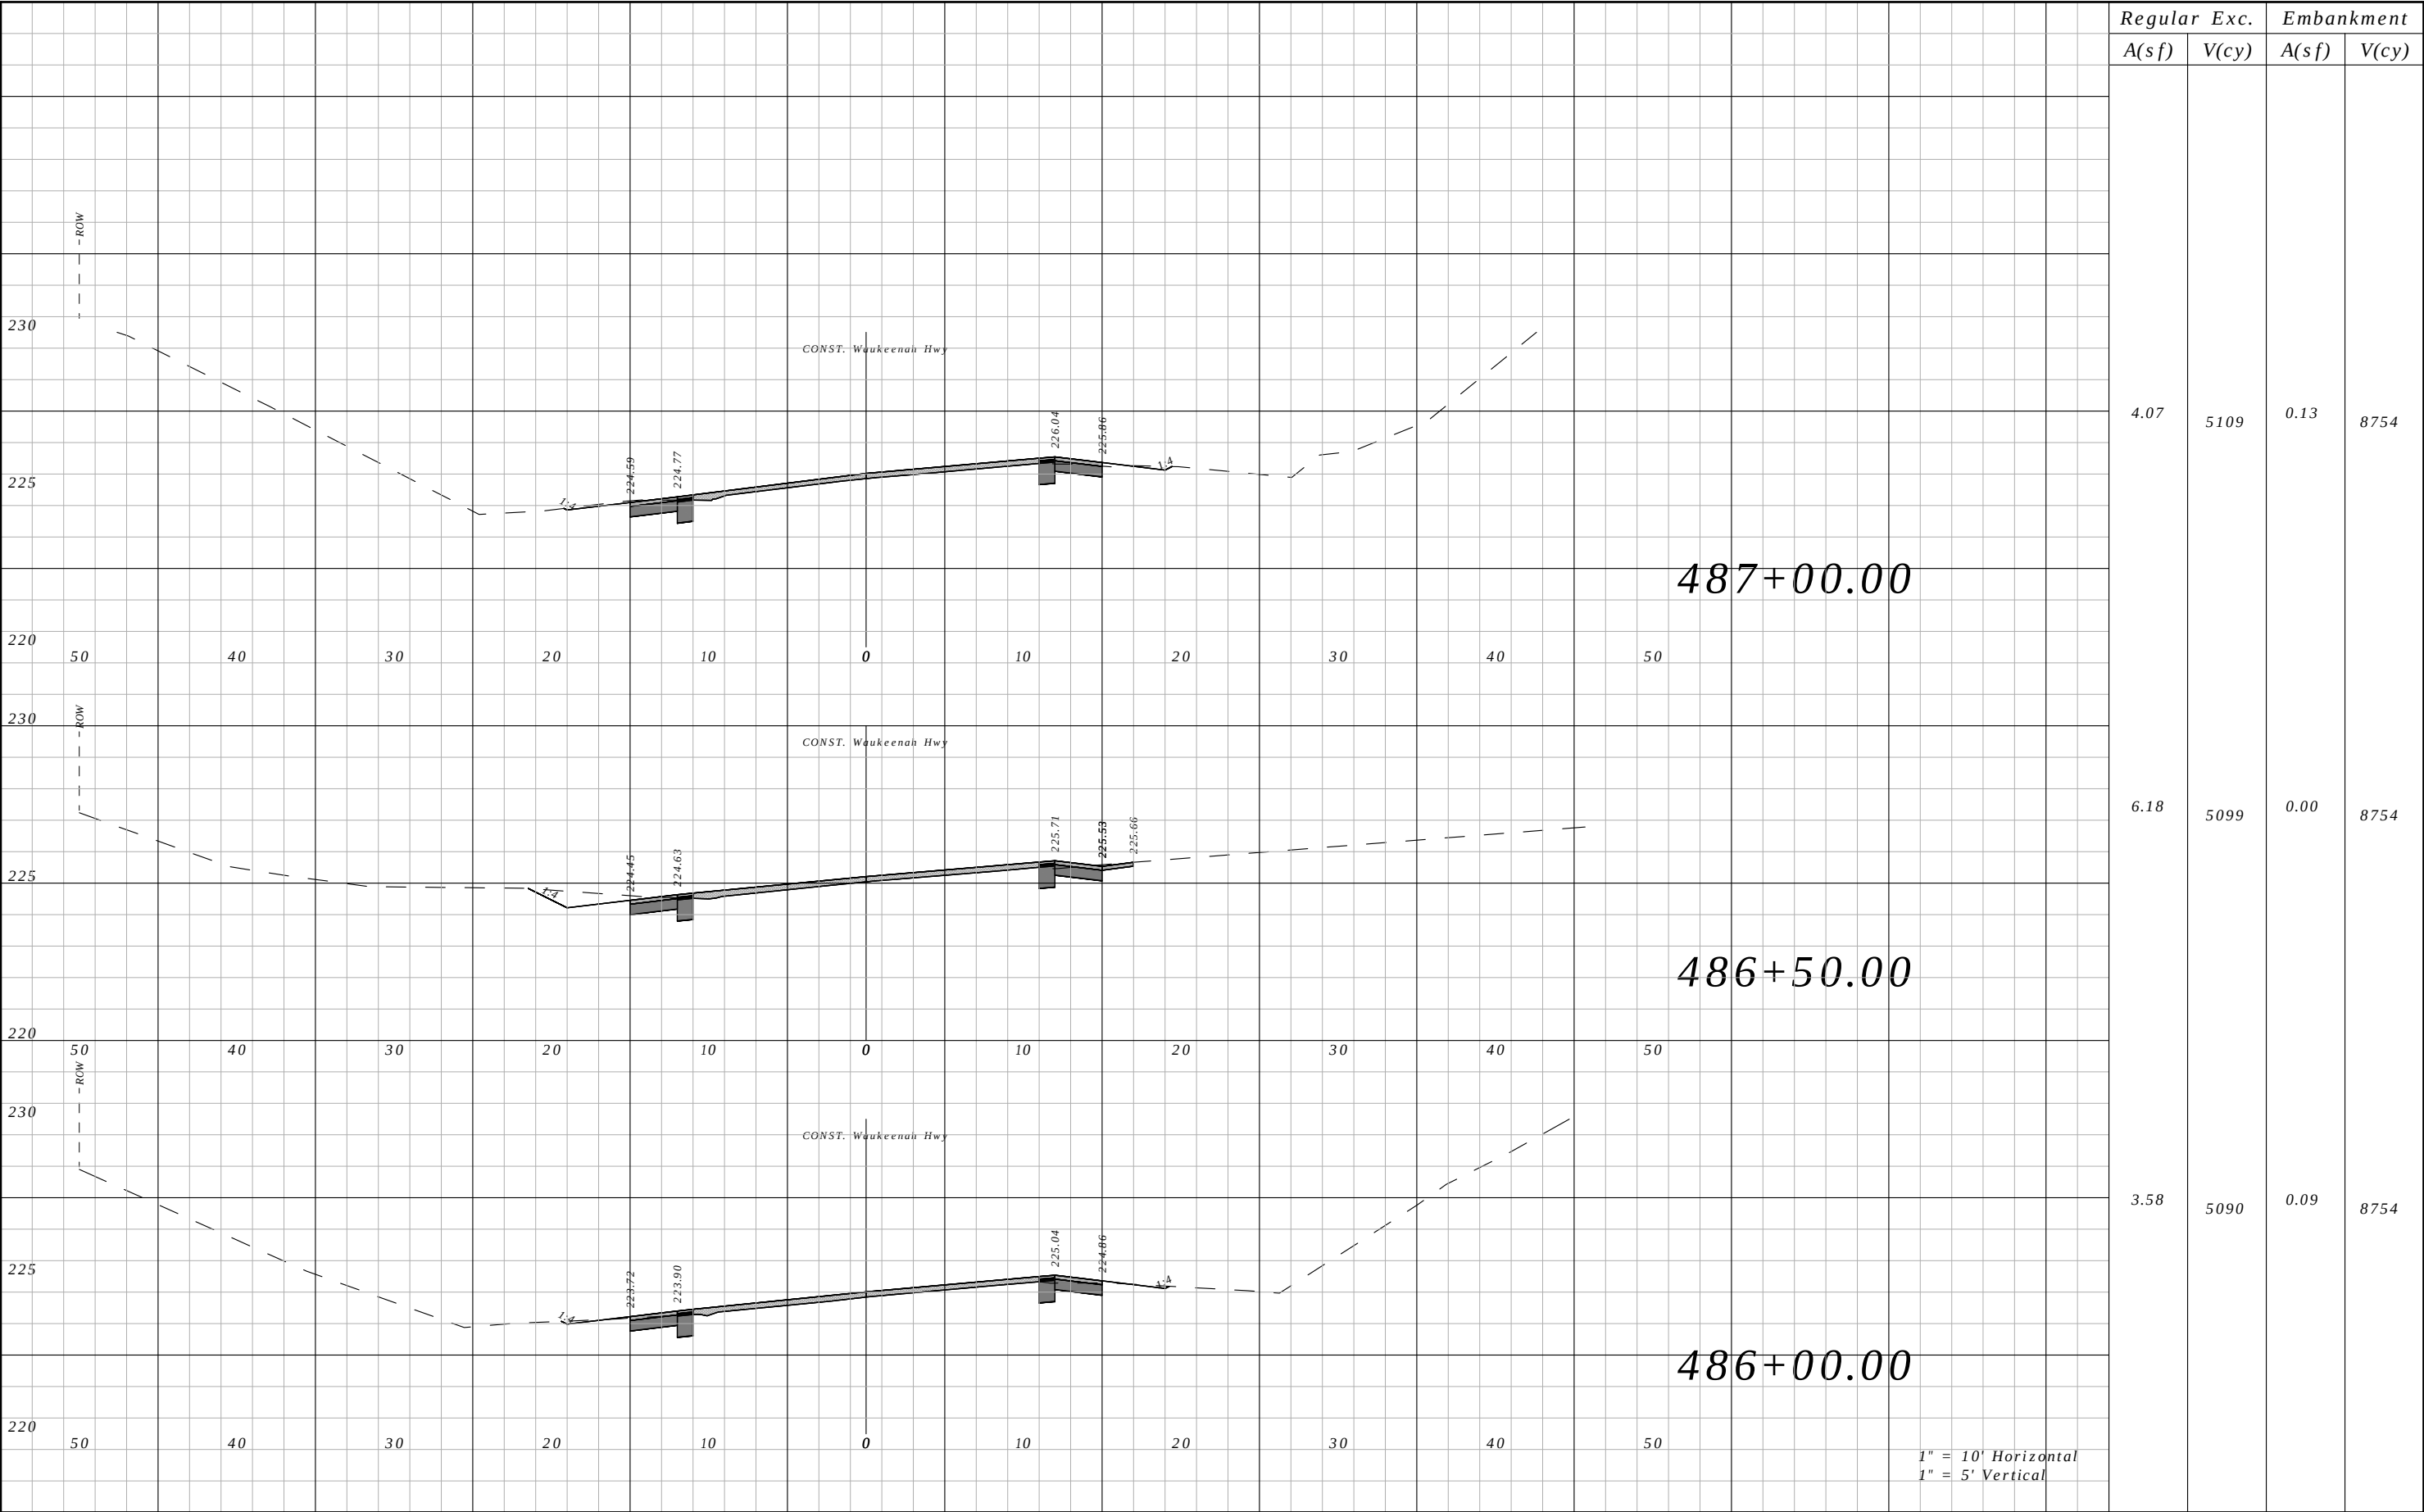


Regular A(sf)	Exc. V(cy)	Embankment	
		A(sf)	V(cy)
4.07	5109	0.13	8754
6.18	5099	0.00	8754
3.58	5090	0.09	8754

REVISIONS				ROBERT C. CESKA, P.E. P.E. LICENSE NUMBER 82288 DEWBERRY 101 N MONROE STREET, SUITE 710 TALLAHASSEE, FLORIDA 32301 CERTIFICATE OF AUTHORIZATION 00008794	WAUKEENAH HIGHWAY			CROSS SECTIONS	SHEET NO.
DATE	DESCRIPTION		DATE		ROAD NO.	COUNTY	FINANCIAL PROJECT ID		
----	-----				----	JEFFERSON	438366-1-54-01		248

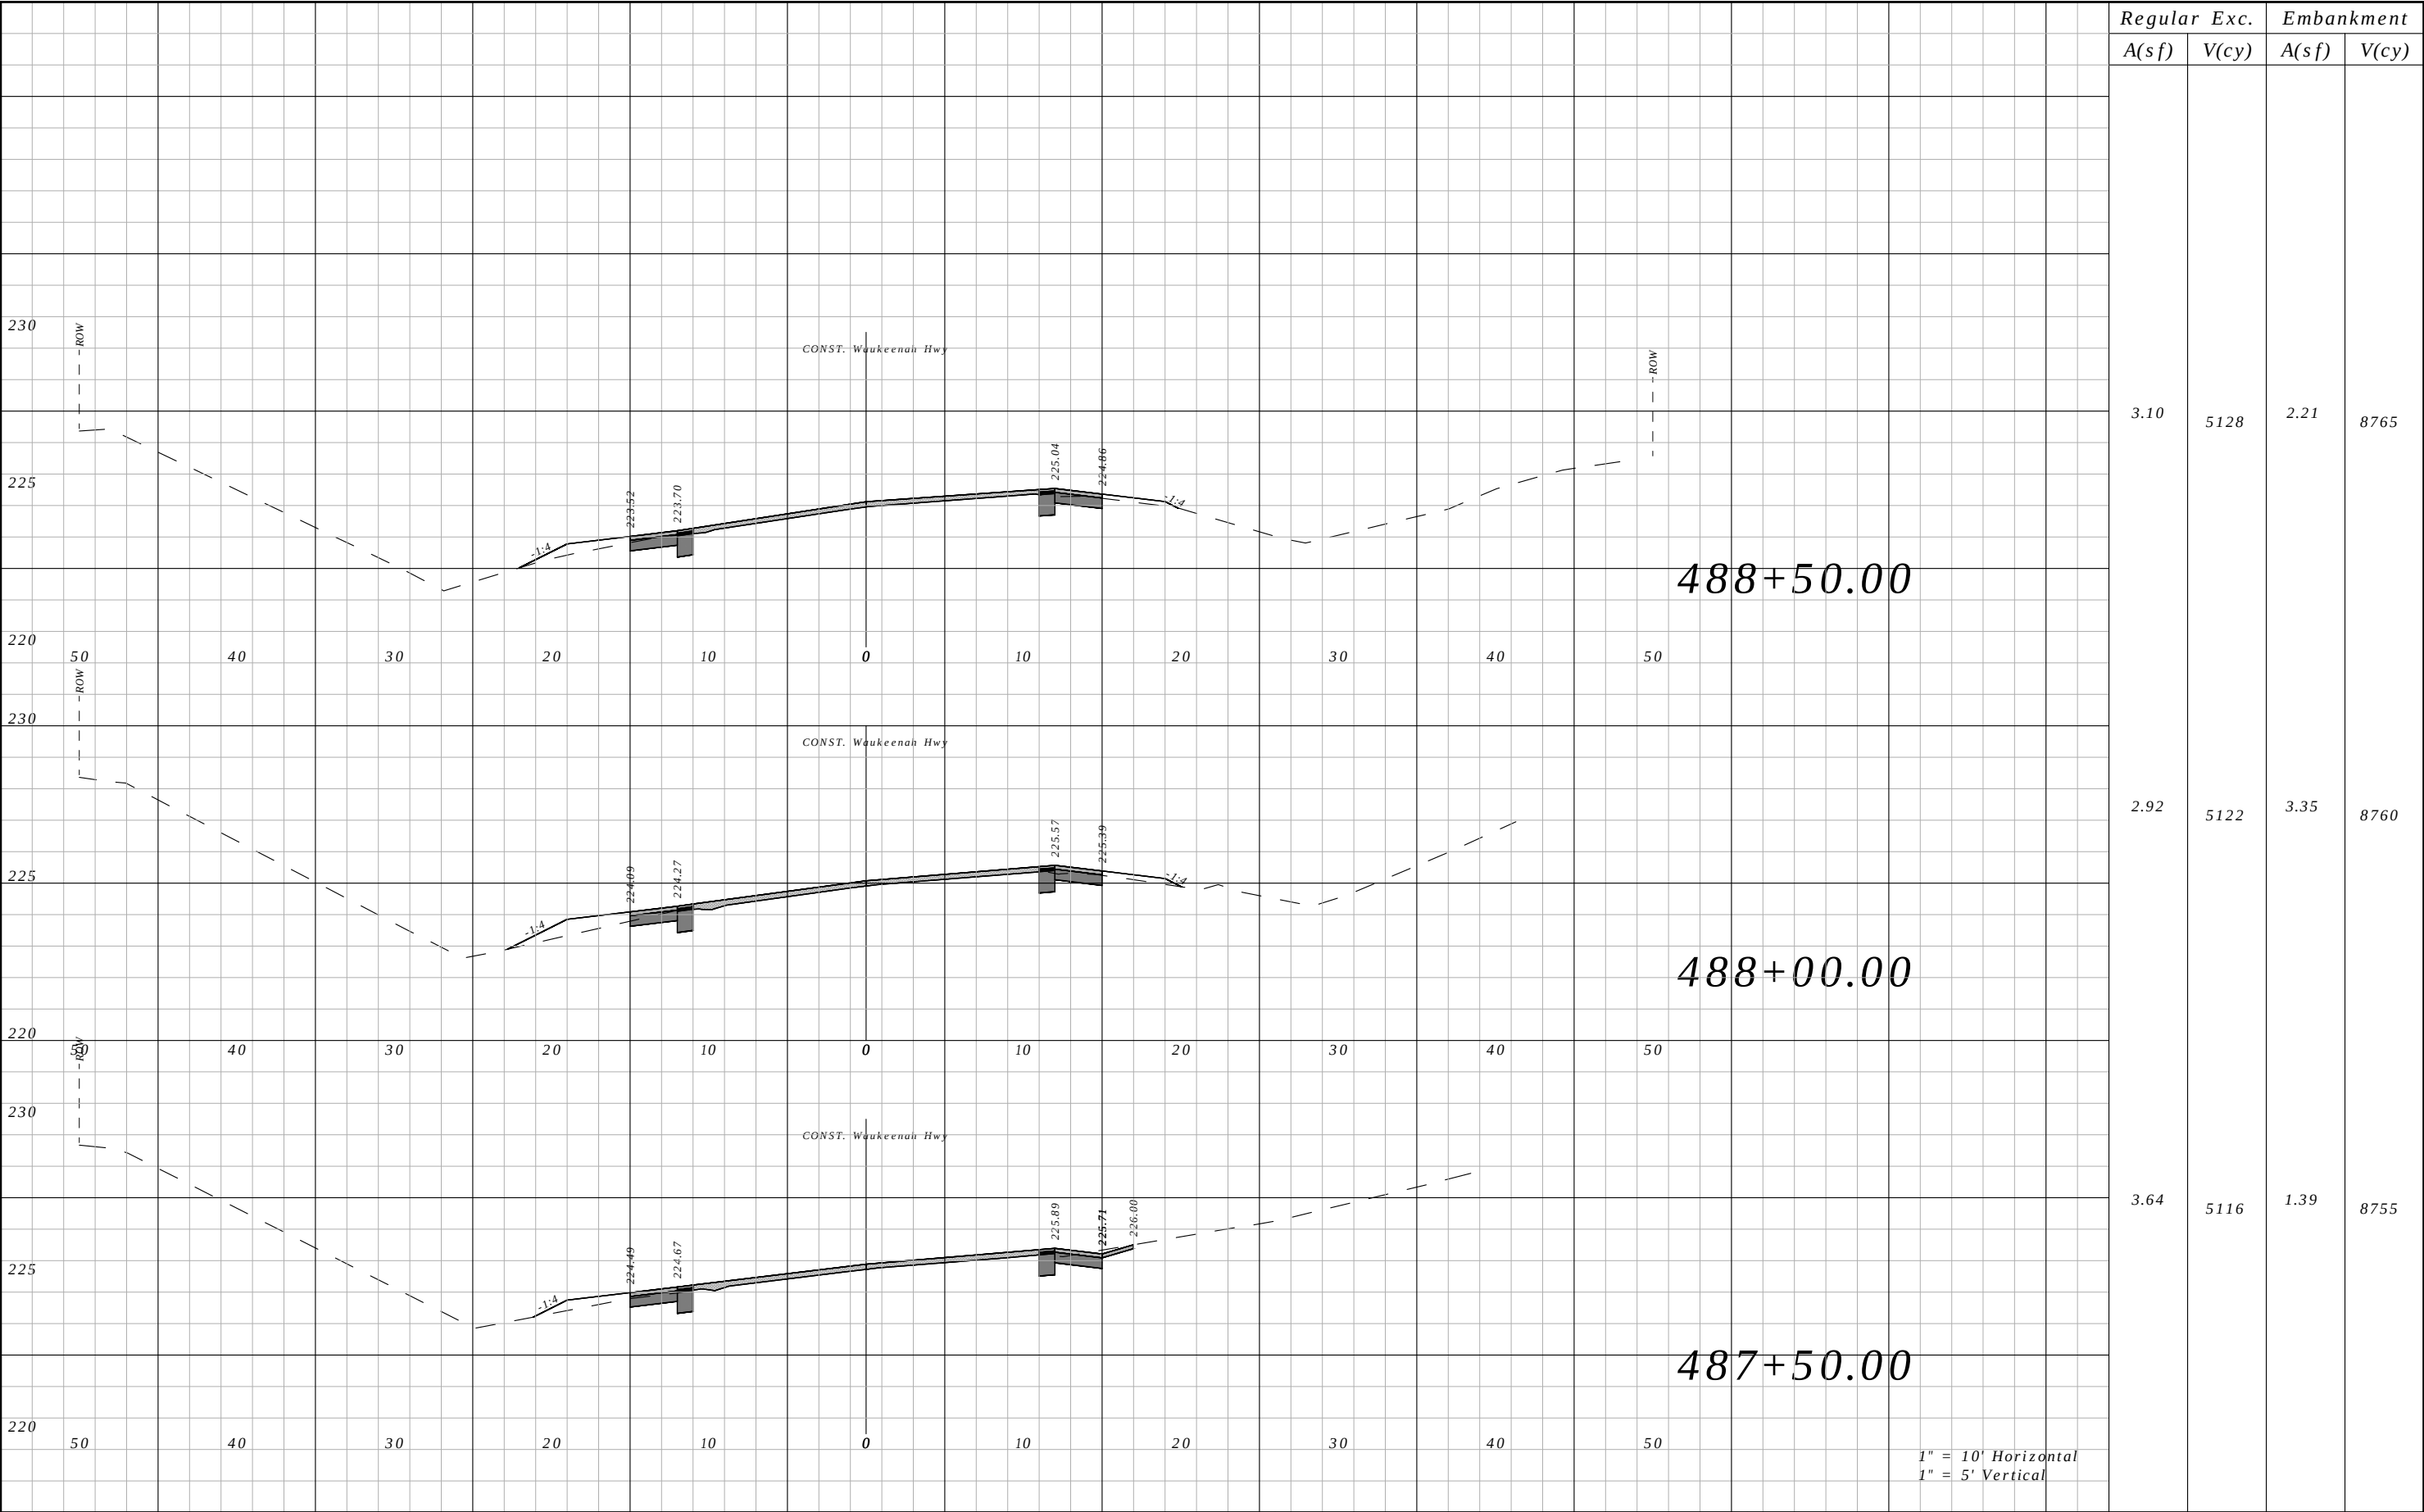


Regular A(sf)	Exc. V(cy)	Embankment	
		A(sf)	V(cy)
3.10	5128	2.21	8765
2.92	5122	3.35	8760
3.64	5116	1.39	8755

REVISIONS				ROBERT C. CESKA, P.E. P.E. LICENSE NUMBER 82288 DEWBERRY 101 N MONROE STREET, SUITE 710 TALLAHASSEE, FLORIDA 32301 CERTIFICATE OF AUTHORIZATION 00008794	WAUKEENAH HIGHWAY			CROSS SECTIONS	SHEET NO.
DATE	DESCRIPTION		DATE		ROAD NO.	COUNTY	FINANCIAL PROJECT ID		
----	----				----	JEFFERSON	438366-1-54-01		249

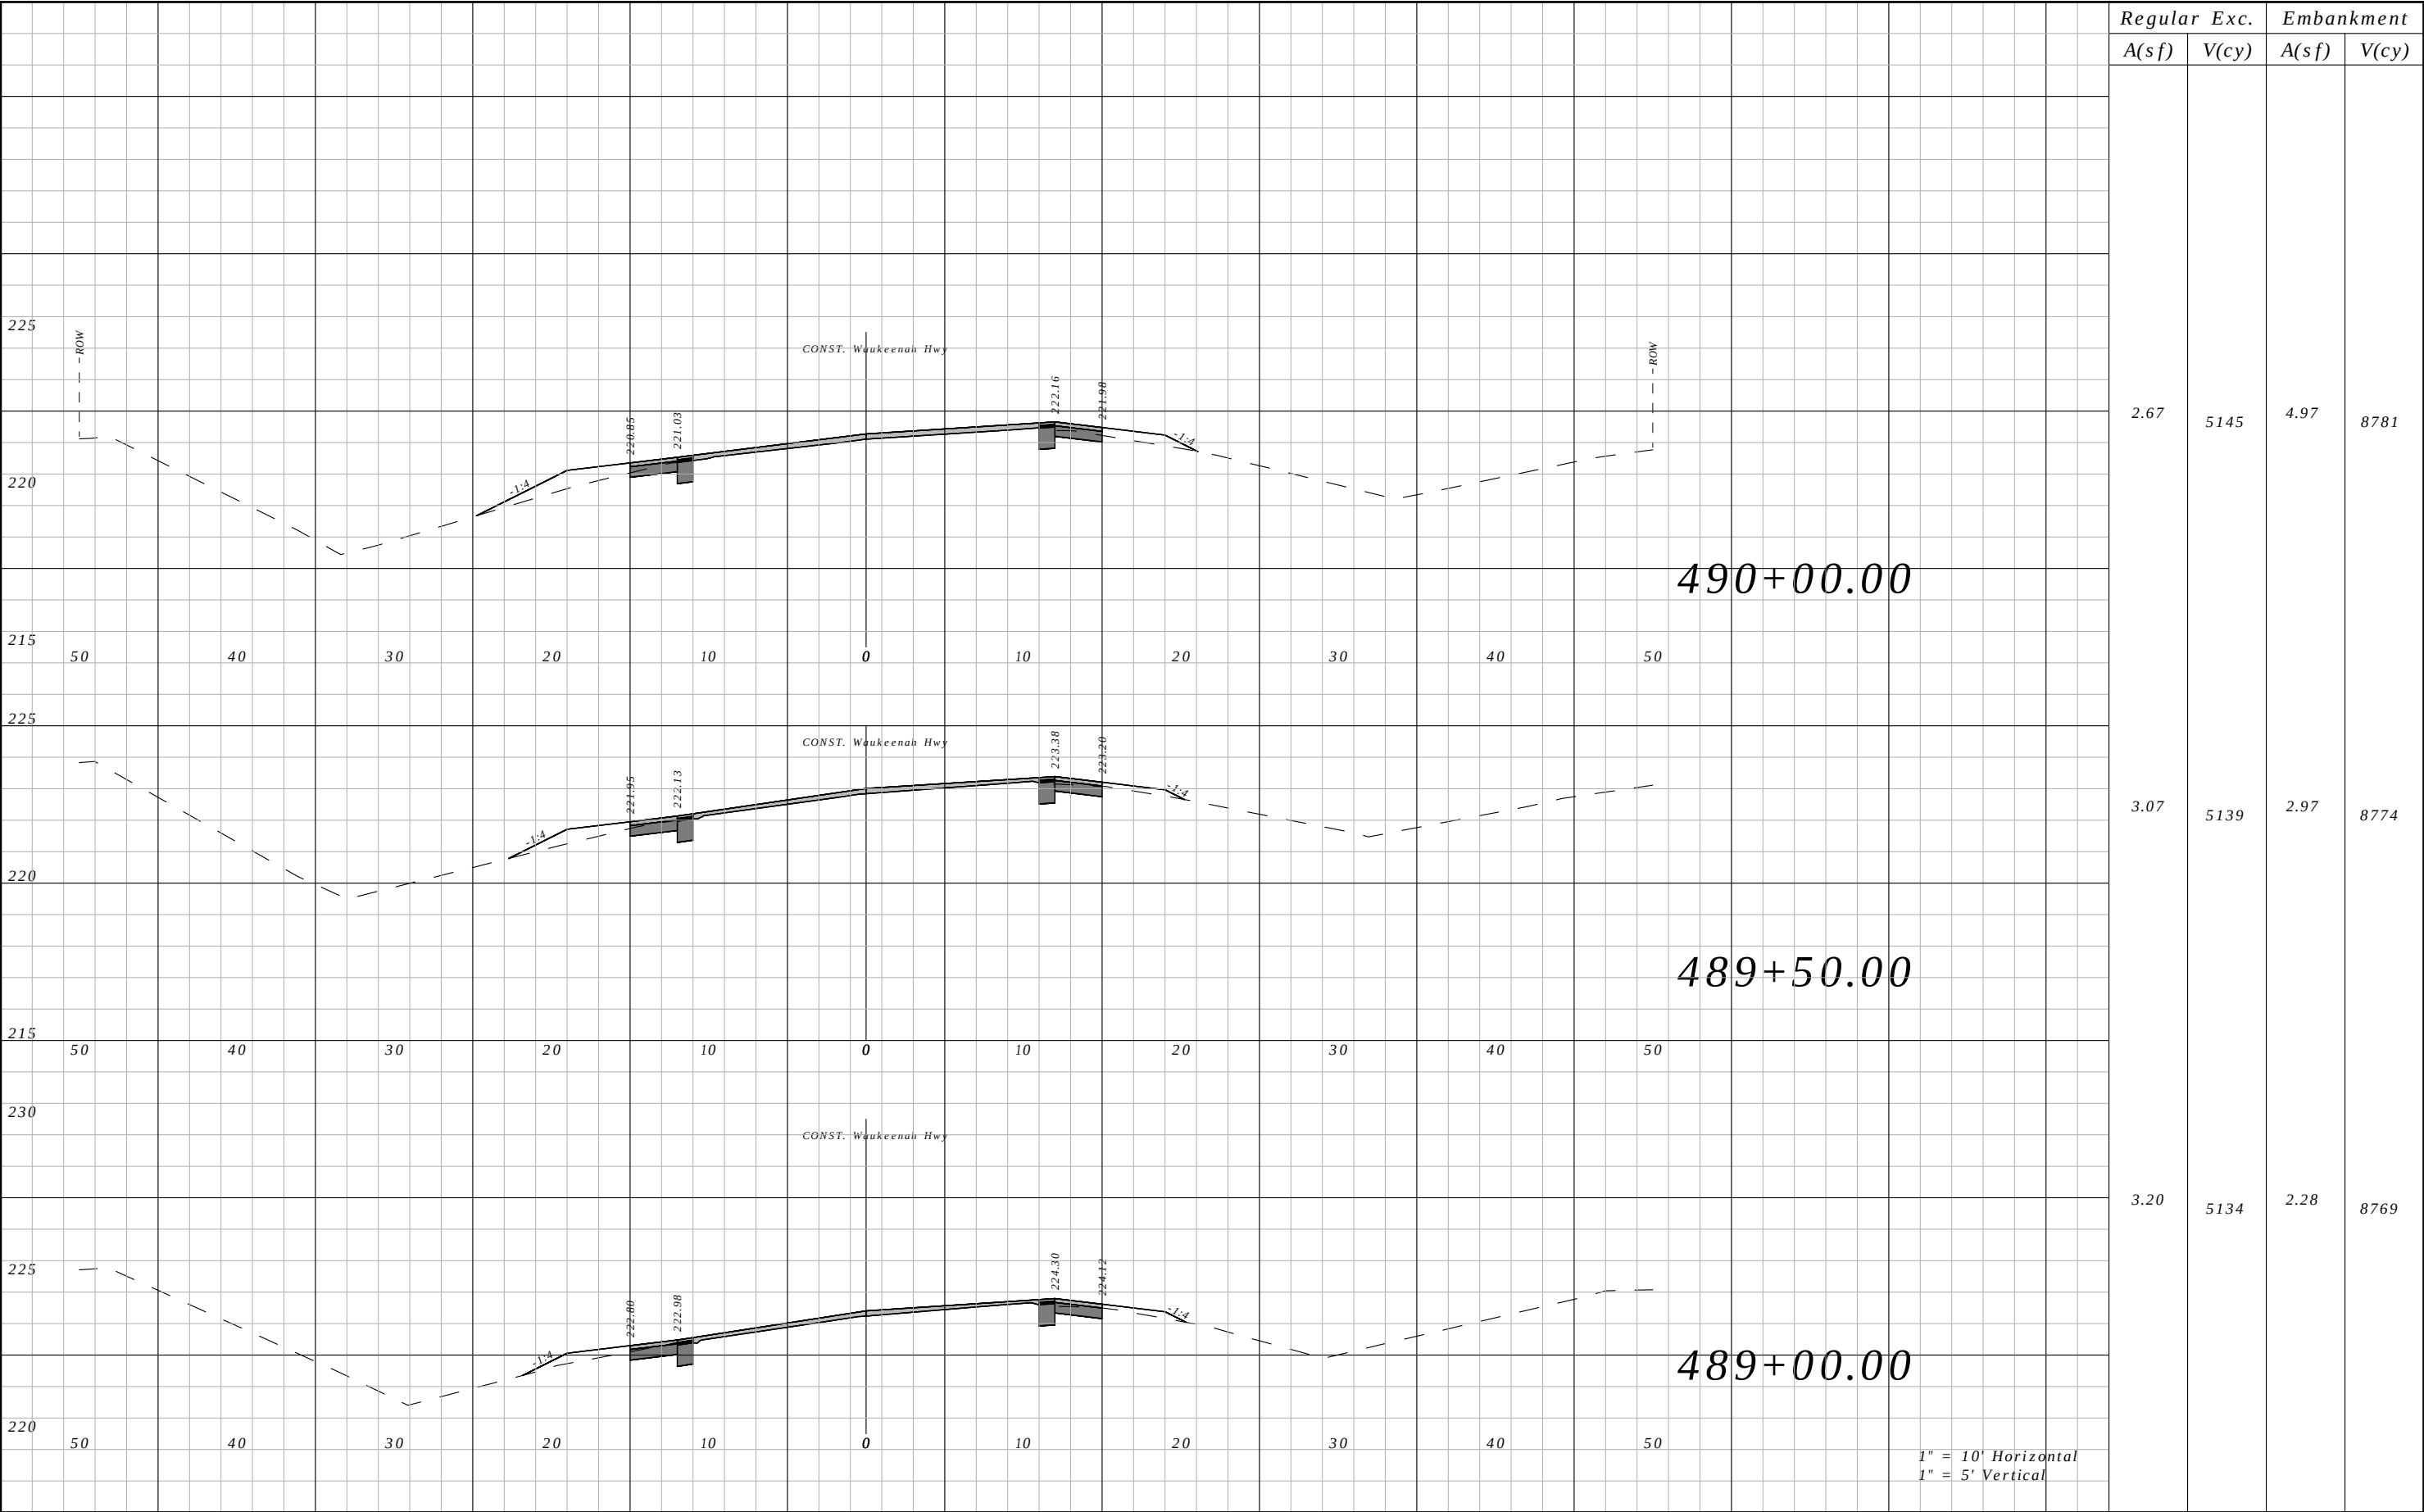


Regular A(sf)	Exc. V(cy)	Embankment	
		A(sf)	V(cy)
2.67	5145	4.97	8781
3.07	5139	2.97	8774
3.20	5134	2.28	8769

REVISIONS				ROBERT C. CESKA, P.E. P.E. LICENSE NUMBER 82288 DEWBERRY 101 N MONROE STREET, SUITE 710 TALLAHASSEE, FLORIDA 32301 CERTIFICATE OF AUTHORIZATION 00008794	WAUKEENAH HIGHWAY			CROSS SECTIONS	SHEET NO.
DATE	DESCRIPTION		DATE		ROAD NO.	COUNTY	FINANCIAL PROJECT ID		
----	----				----	JEFFERSON	438366-1-54-01		250

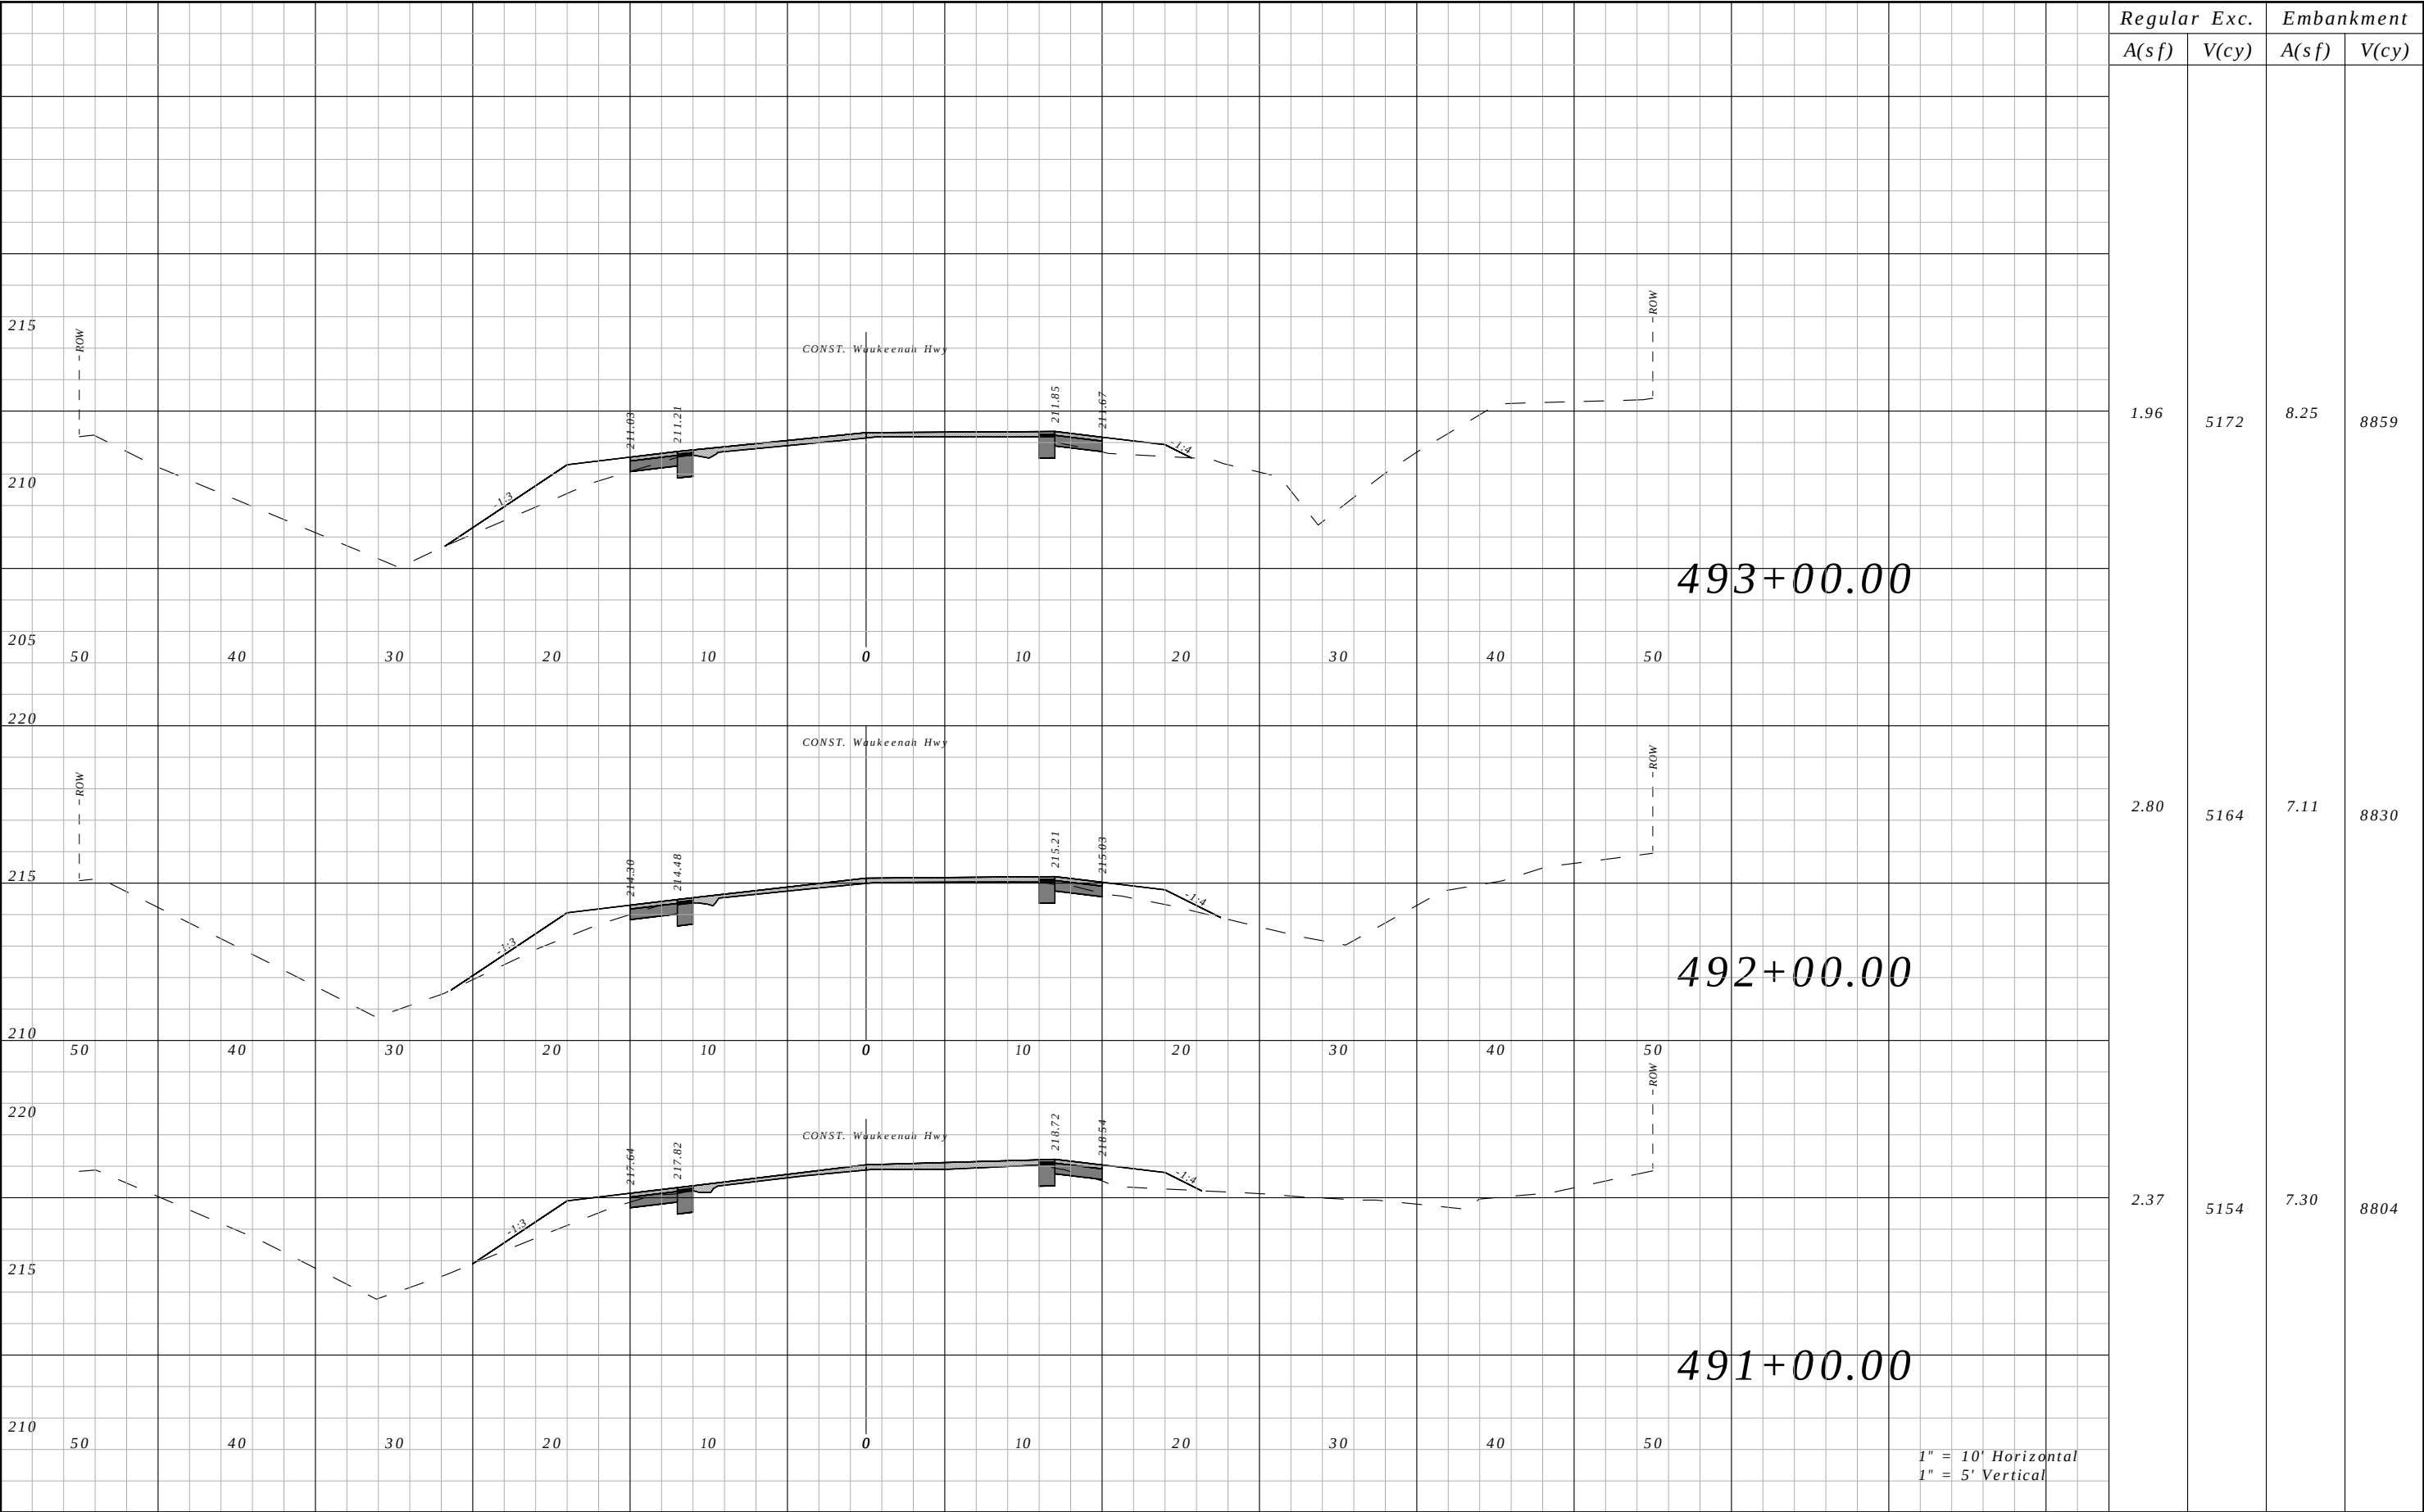


Regular A(sf)	Exc. V(cy)	Embankment	
		A(sf)	V(cy)
1.96	5172	8.25	8859
2.80	5164	7.11	8830
2.37	5154	7.30	8804

REVISIONS				ROBERT C. CESKA, P.E. P.E. LICENSE NUMBER 82288 DEWBERRY 101 N MONROE STREET, SUITE 710 TALLAHASSEE, FLORIDA 32301 CERTIFICATE OF AUTHORIZATION 00008794	WAUKEENAH HIGHWAY			CROSS SECTIONS	SHEET NO.
DATE	DESCRIPTION		DATE		ROAD NO.	COUNTY	FINANCIAL PROJECT ID		
----	----				----	JEFFERSON	438366-1-54-01		251

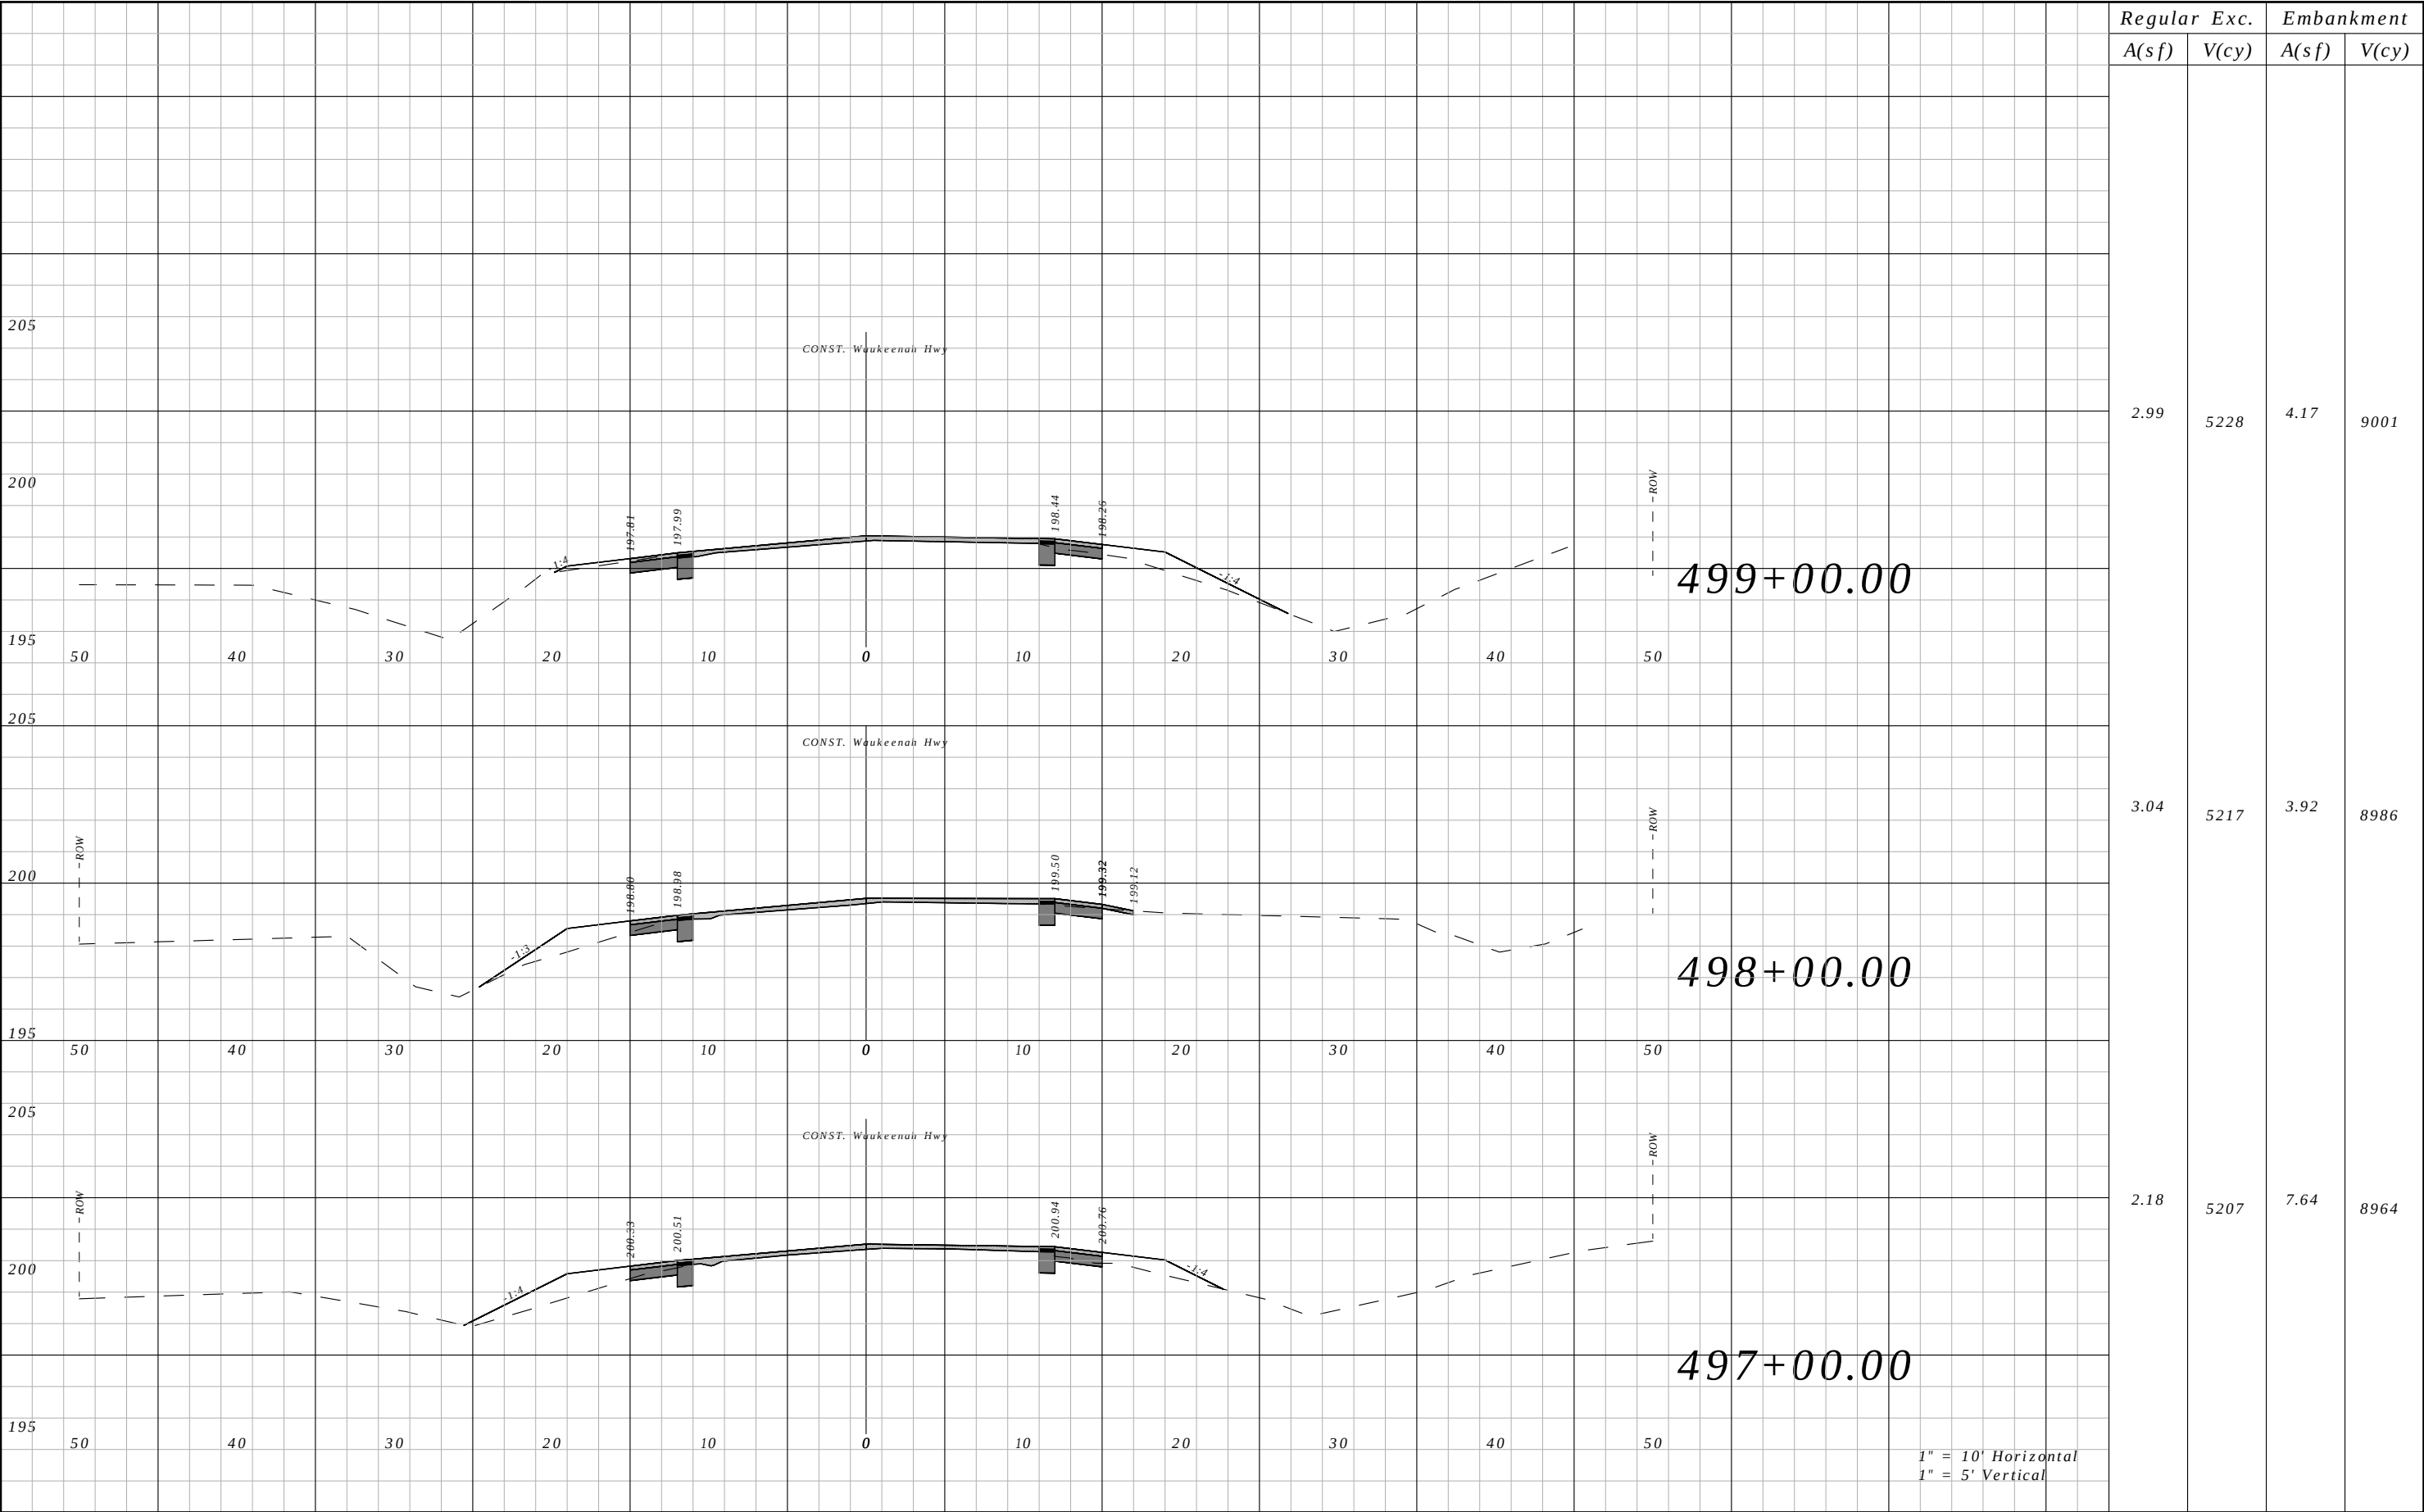


Regular	Exc.	Embankment	
		A(sf)	V(cy)
2.99	5228	4.17	9001
3.04	5217	3.92	8986
2.18	5207	7.64	8964

REVISIONS				ROBERT C. CESKA, P.E. P.E. LICENSE NUMBER 82288 DEWBERRY 101 N MONROE STREET, SUITE 710 TALLAHASSEE, FLORIDA 32301 CERTIFICATE OF AUTHORIZATION 00008794	WAUKEENAH HIGHWAY			CROSS SECTIONS	SHEET NO.
DATE	DESCRIPTION	DATE	DESCRIPTION		ROAD NO.	COUNTY	FINANCIAL PROJECT ID		
----	----				----	JEFFERSON	438366-1-54-01		253

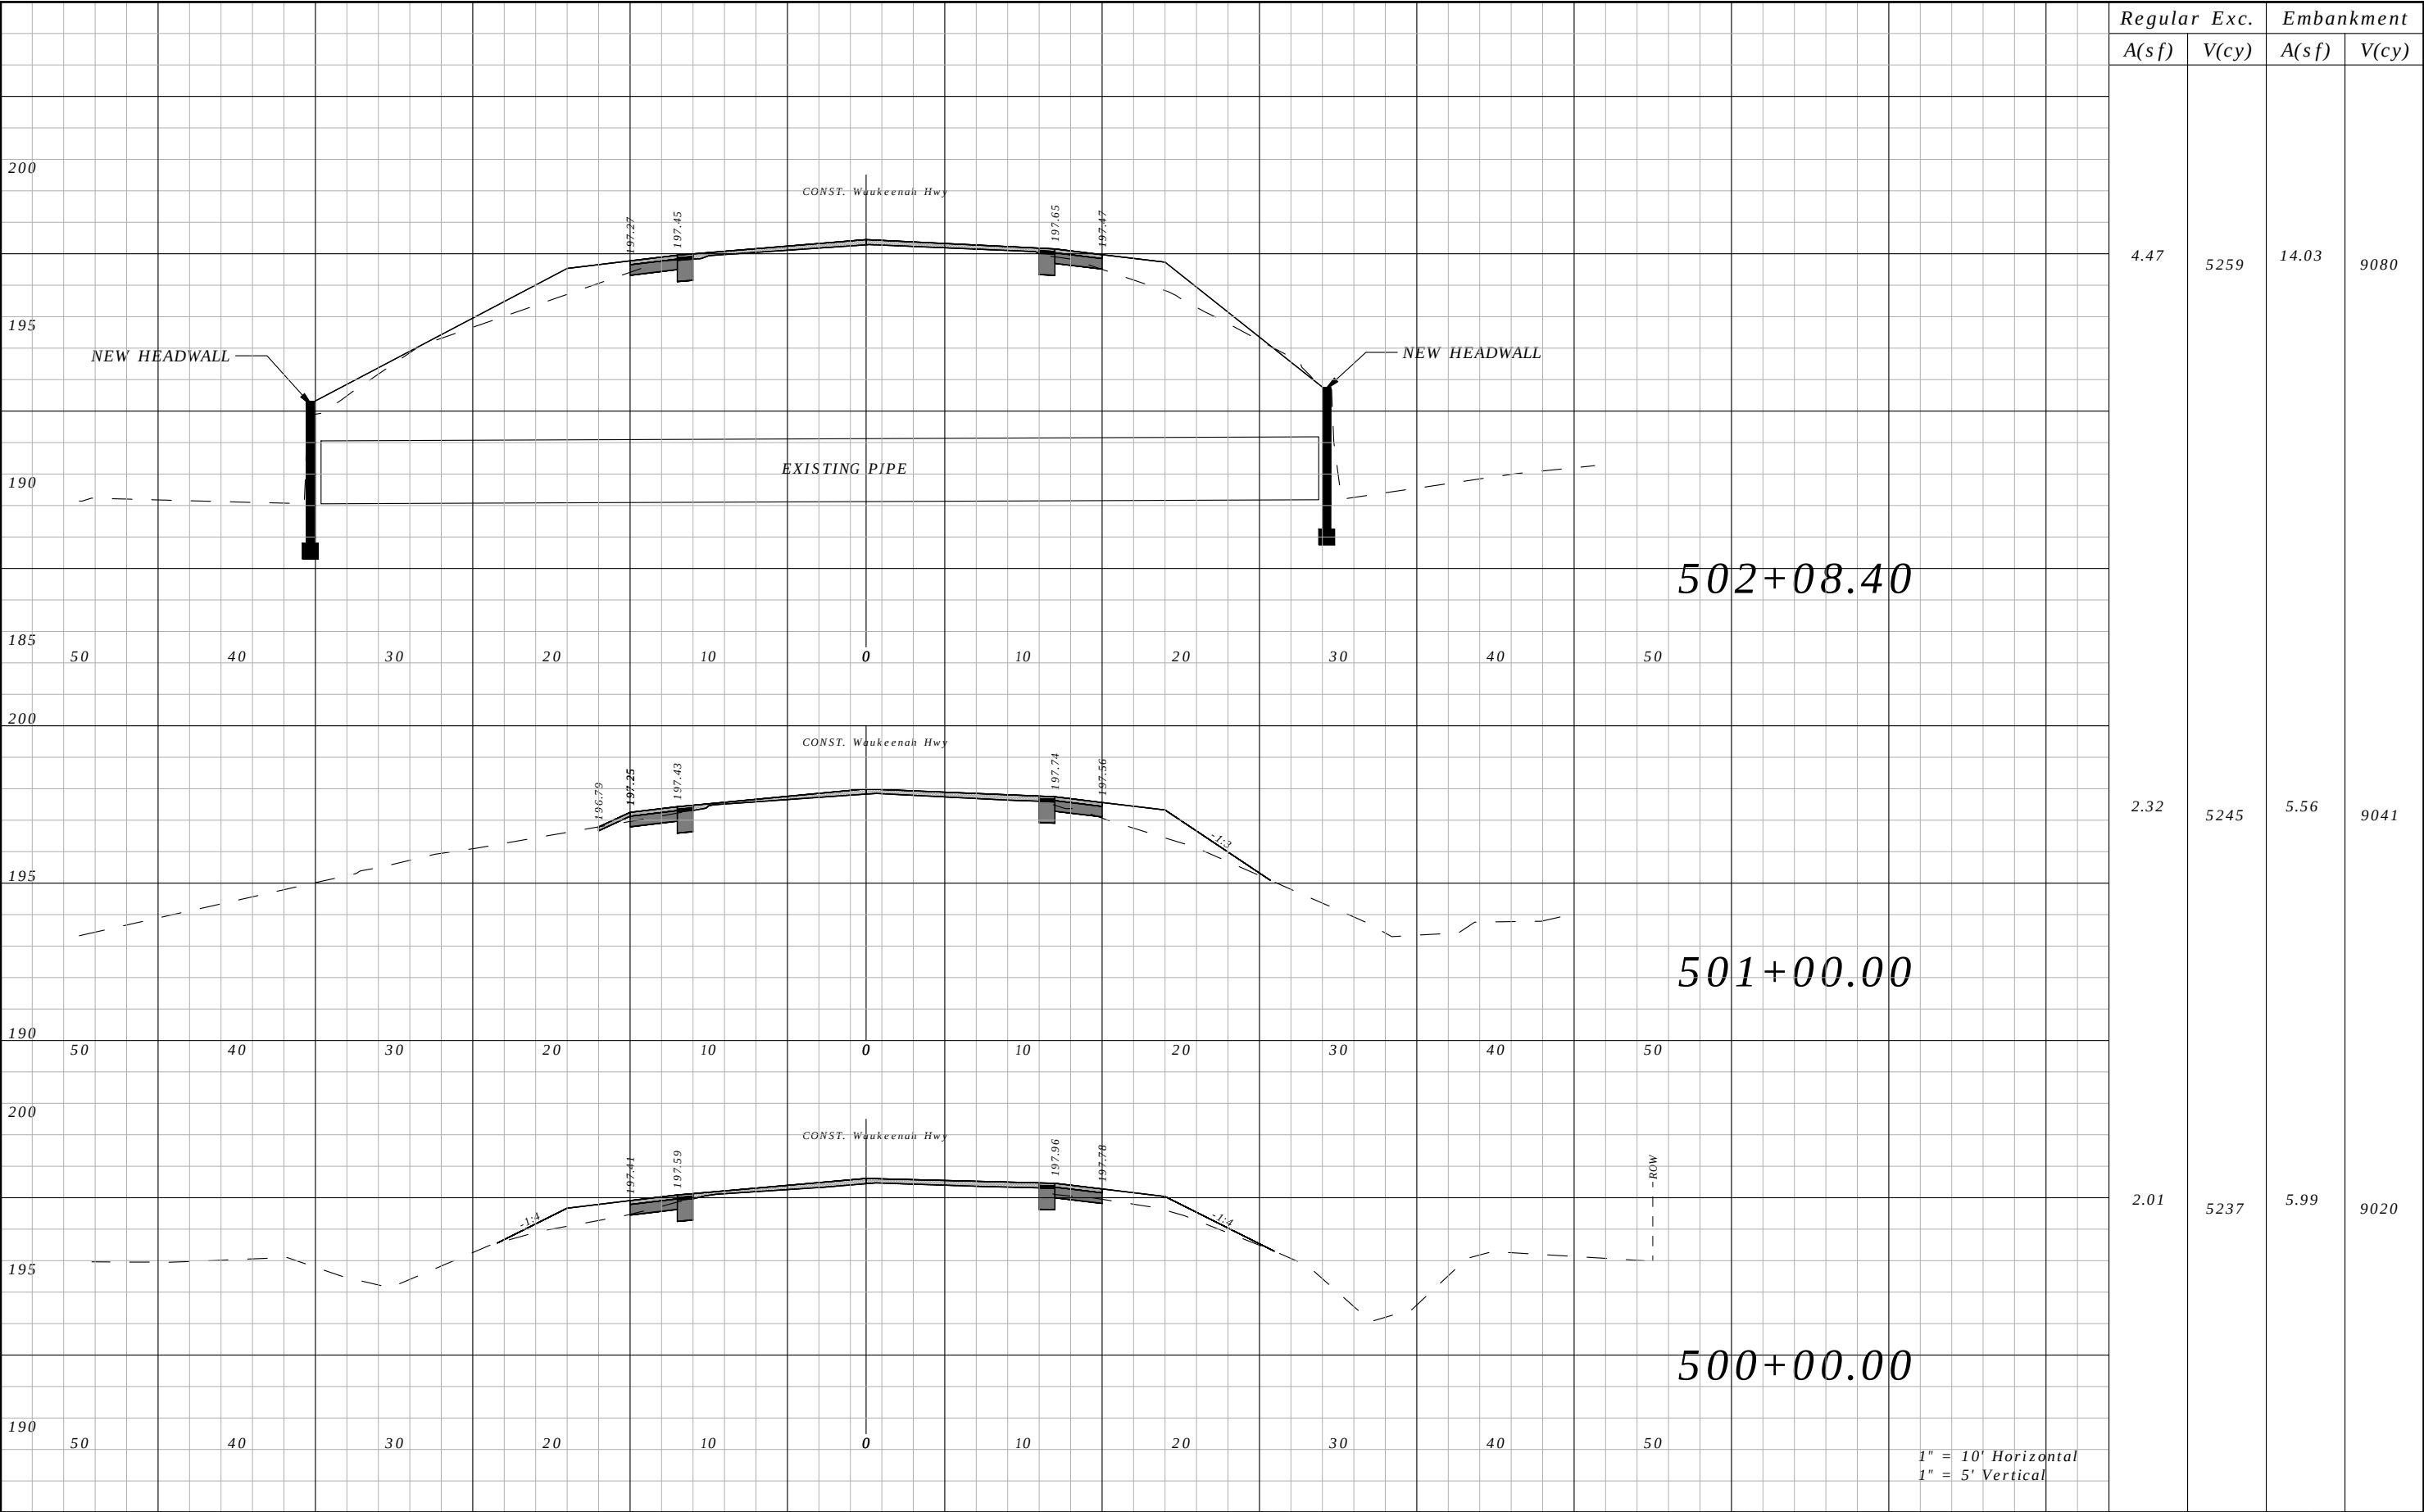


Regular A(sf)	Exc. V(cy)	Embankment	
		A(sf)	V(cy)
4.47	5259	14.03	9080
2.32	5245	5.56	9041
2.01	5237	5.99	9020

REVISIONS				ROBERT C. CESKA, P.E. P.E. LICENSE NUMBER 82288 DEWBERRY 101 N MONROE STREET, SUITE 710 TALLAHASSEE, FLORIDA 32301 CERTIFICATE OF AUTHORIZATION 00008794	WAUKEENAH HIGHWAY			CROSS SECTIONS	SHEET NO.
DATE	DESCRIPTION	DATE	DESCRIPTION		ROAD NO.	COUNTY	FINANCIAL PROJECT ID		
----	----				----	JEFFERSON	438366-1-54-01		254

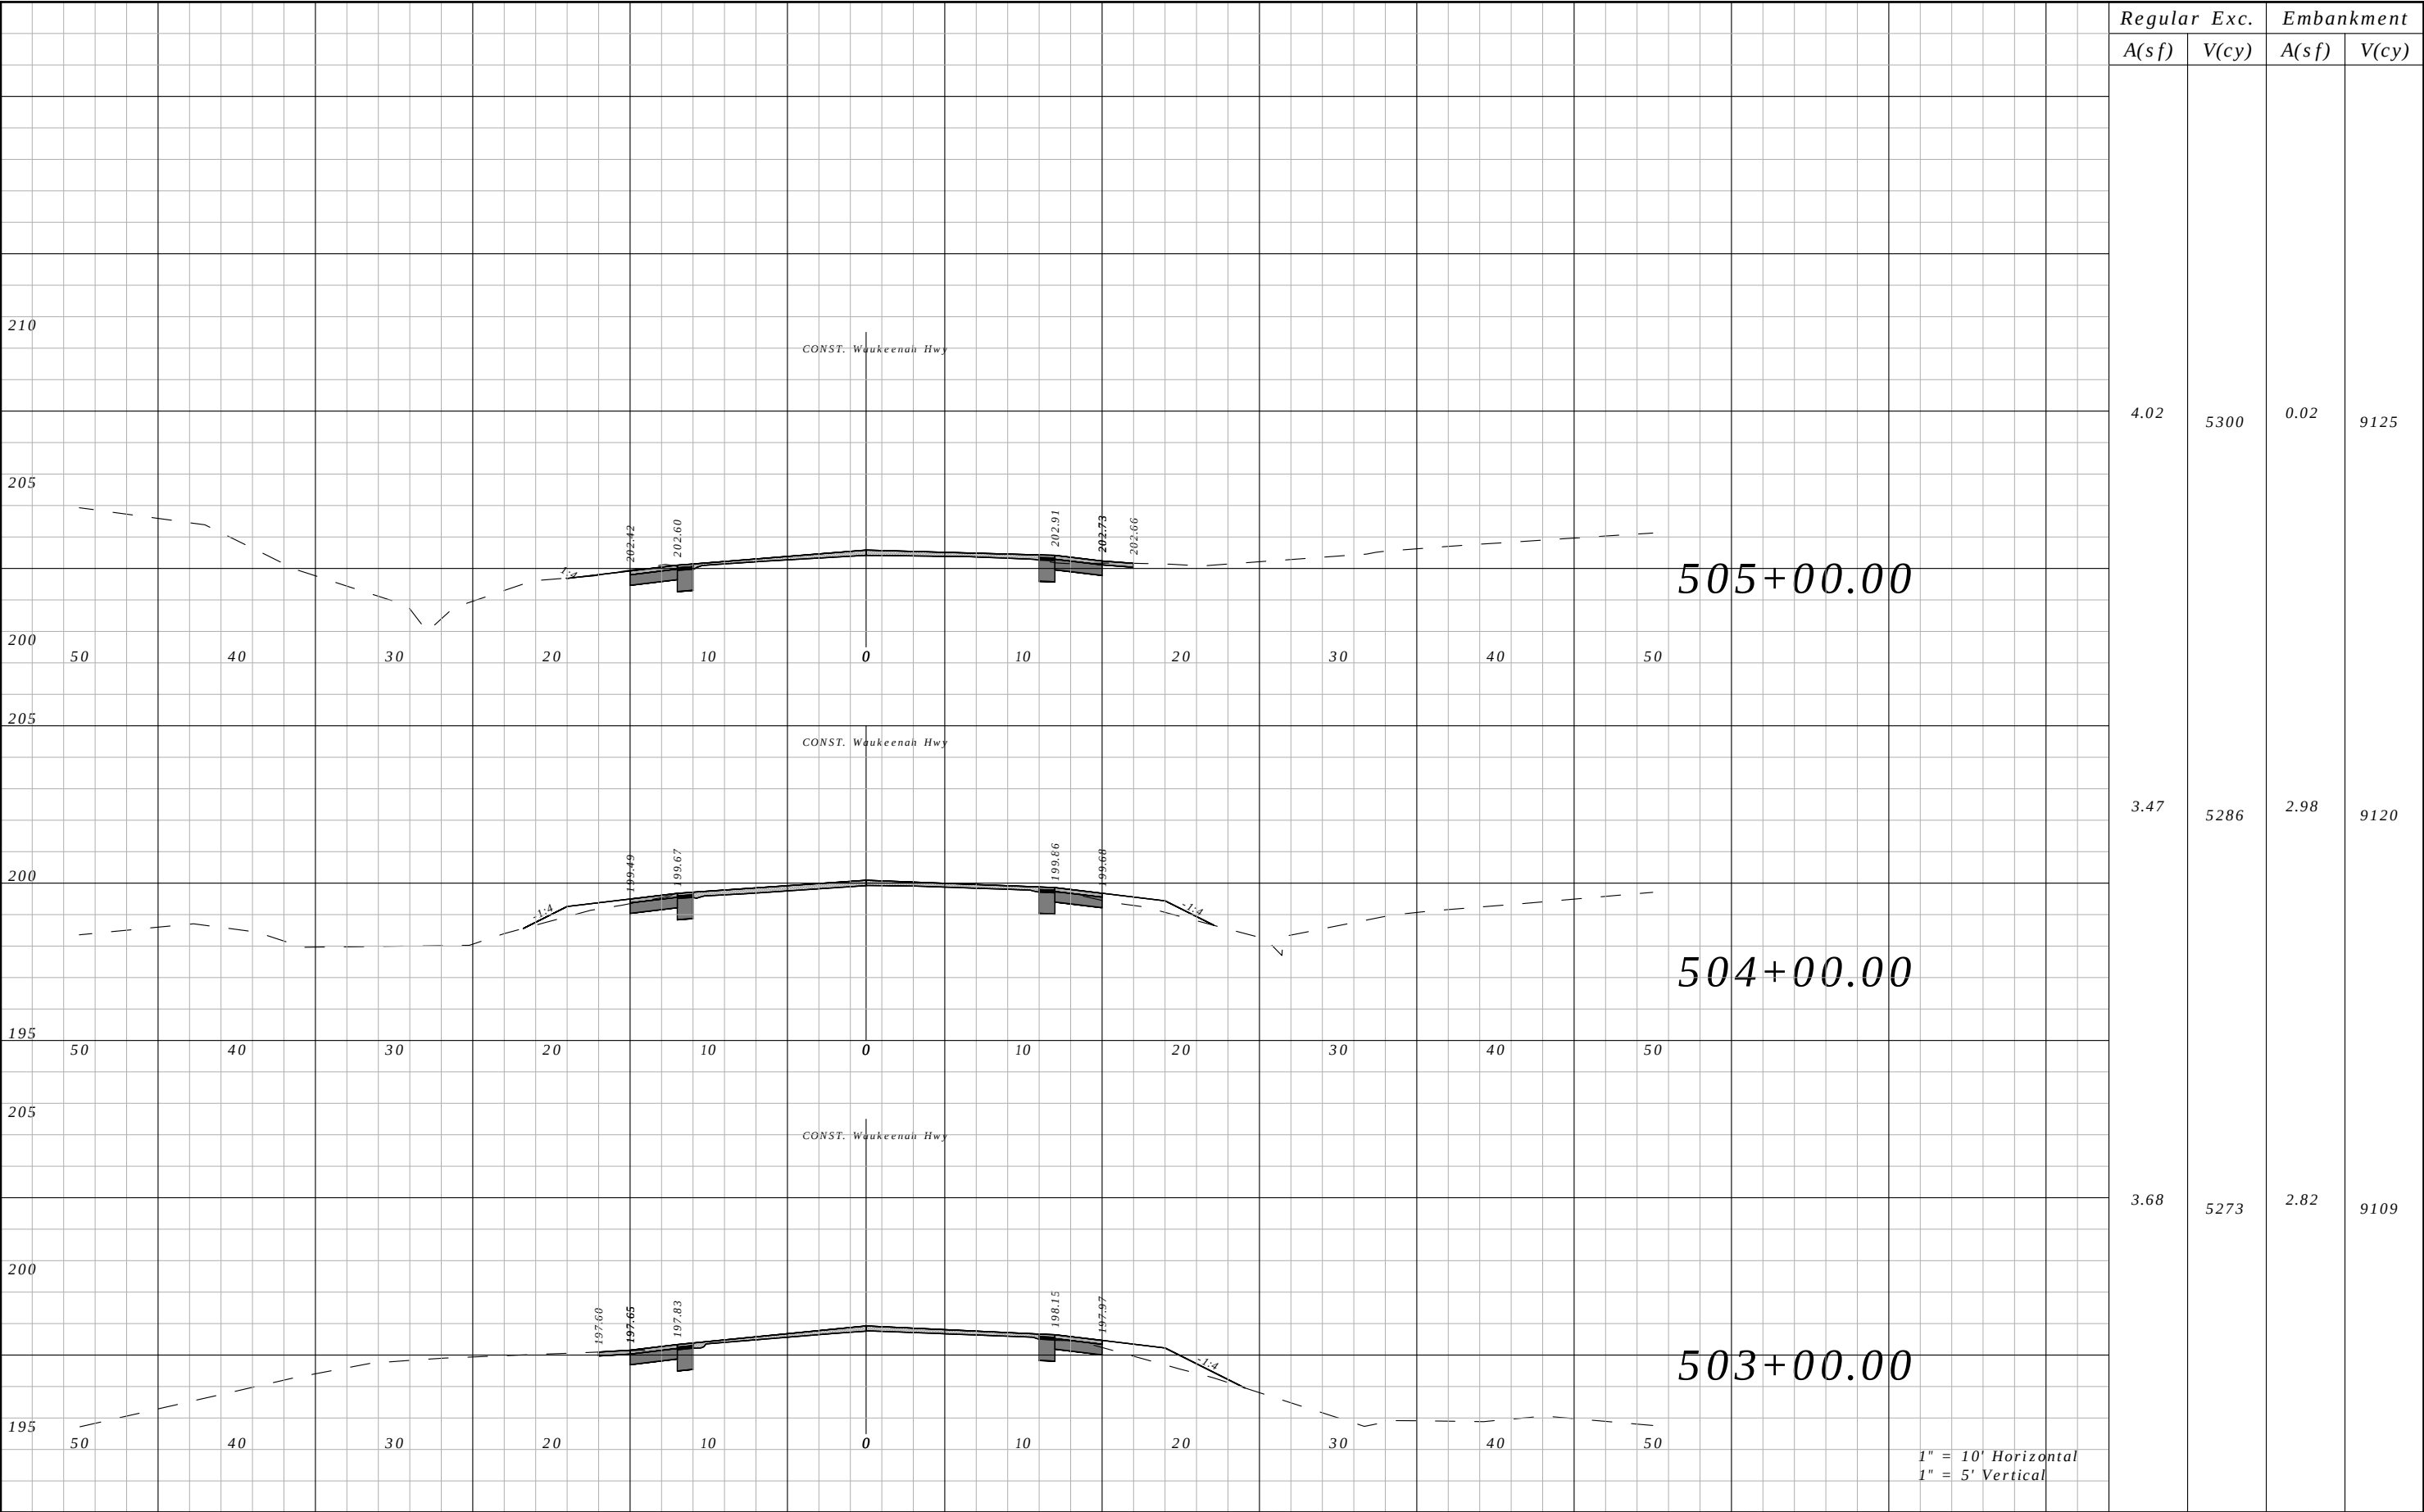

Regular	Exc.	Embankment	
		A(sf)	V(cy)
4.02	5300	0.02	9125
3.47	5286	2.98	9120
3.68	5273	2.82	9109

REVISIONS				ROBERT C. CESKA, P.E. P.E. LICENSE NUMBER 82288 DEWBERRY 101 N MONROE STREET, SUITE 710 TALLAHASSEE, FLORIDA 32301 CERTIFICATE OF AUTHORIZATION 00008794	WAUKEENAH HIGHWAY			CROSS SECTIONS	SHEET NO.
DATE	DESCRIPTION		DATE		ROAD NO.	COUNTY	FINANCIAL PROJECT ID		
----	----				----	JEFFERSON	438366-1-54-01		255

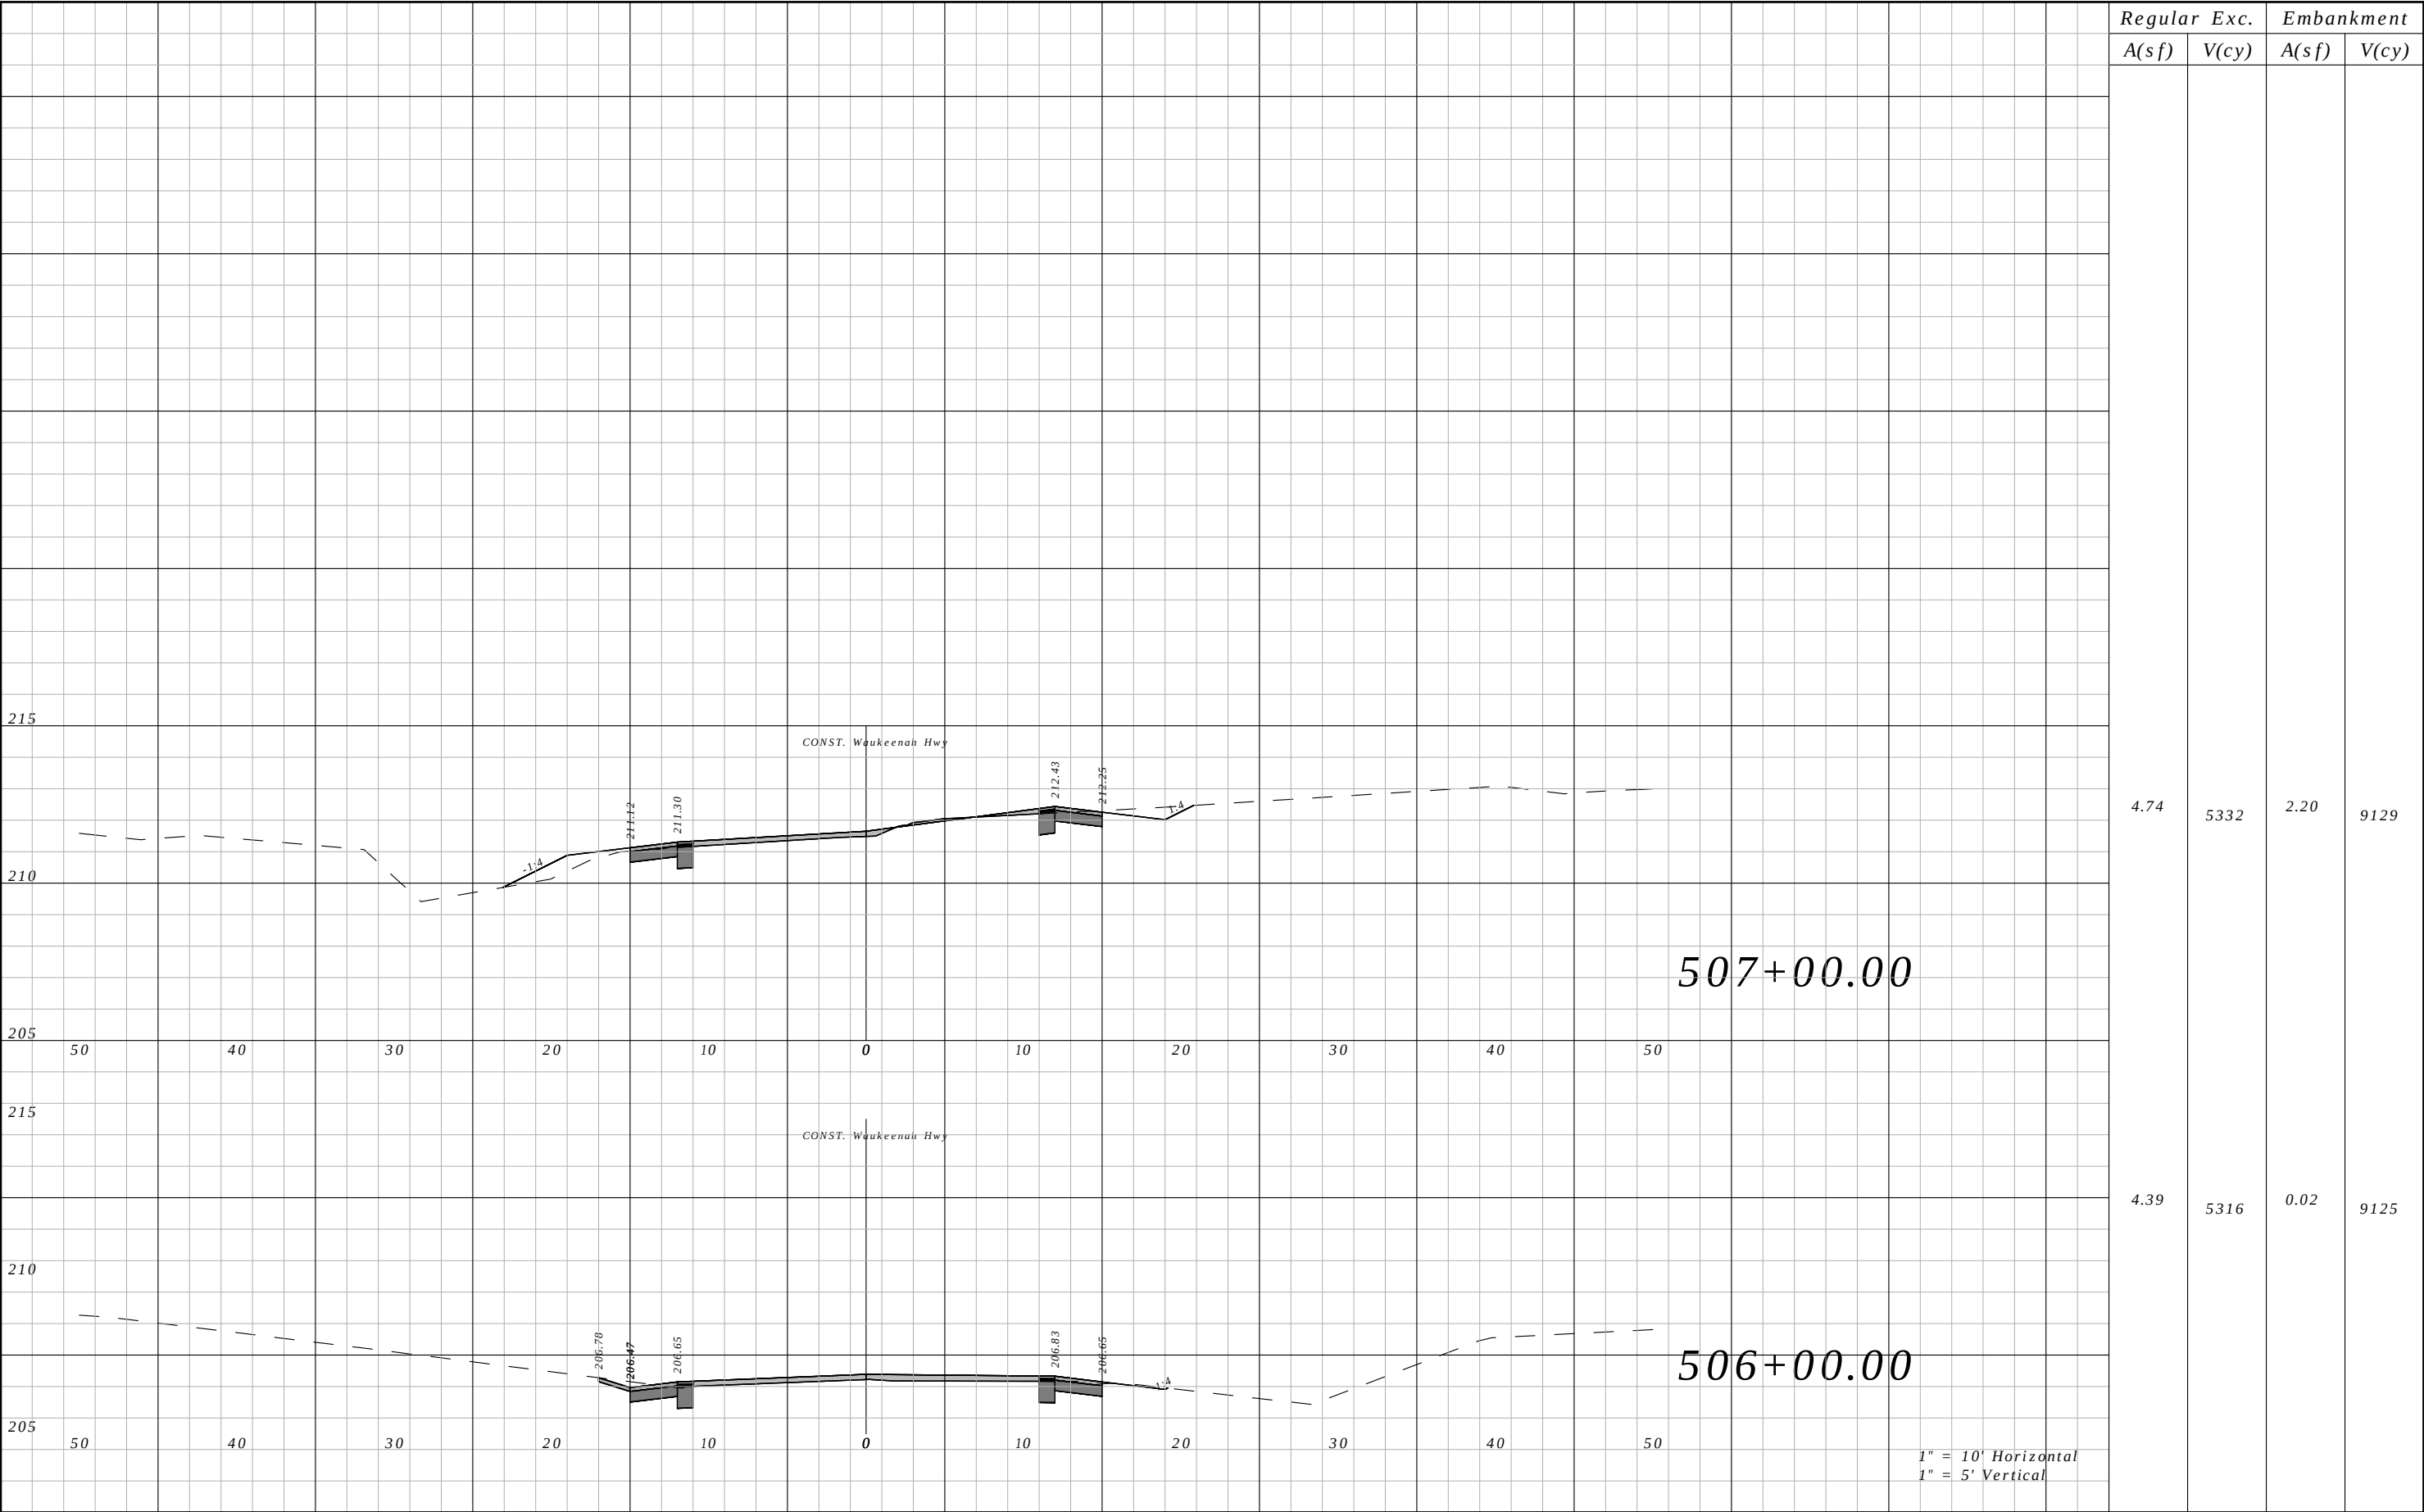

Regular	Exc.	Embankment	
		A(sf)	V(cy)
4.74	5332	2.20	9129
4.39	5316	0.02	9125

REVISIONS				ROBERT C. CESKA, P.E. P.E. LICENSE NUMBER 82288 DEWBERRY 101 N MONROE STREET, SUITE 710 TALLAHASSEE, FLORIDA 32301 CERTIFICATE OF AUTHORIZATION 00008794	WAUKEENAH HIGHWAY			CROSS SECTIONS	SHEET NO.
DATE	DESCRIPTION		DATE		ROAD NO.	COUNTY	FINANCIAL PROJECT ID		
----	----				----	JEFFERSON	438366-1-54-01		256

- SYMBOLS:
-  Work Area
 -  Channelizing Device (See Index 102-600)
 -  Work Zone Sign
 -  Flagger
 -  Lane Identification + Direction Of Traffic

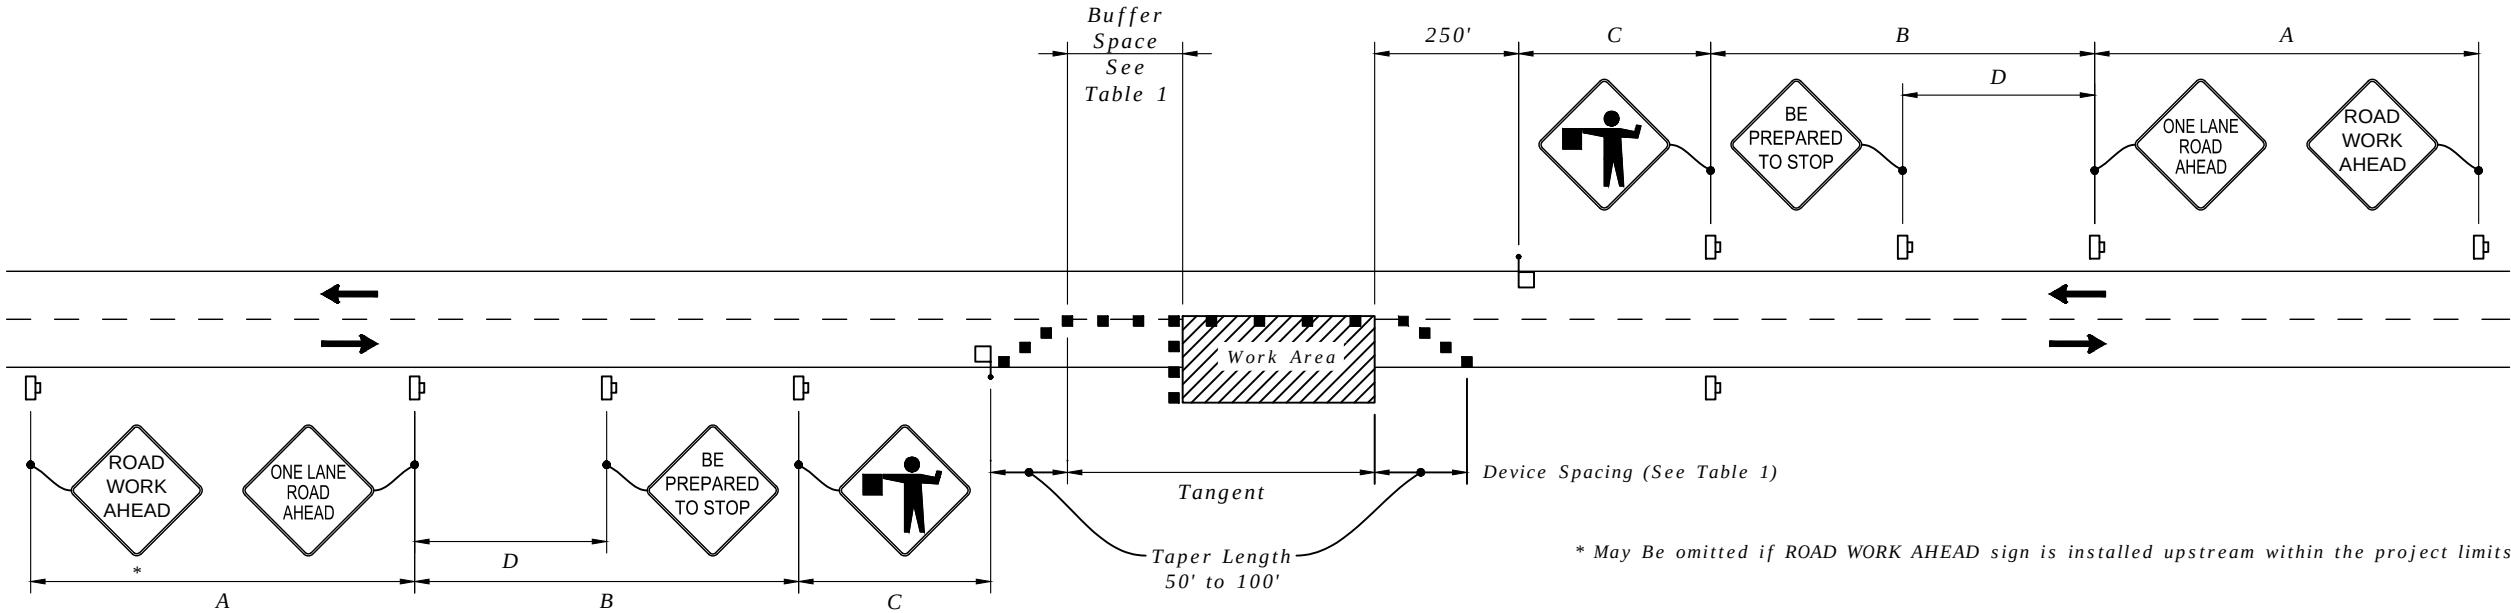


TABLE 1									
Posted Speed	DEVICE SPACING				Distance Between Signs				Buffer Space
	Maximum Spacing of Cones or Tubular Markers		Maximum Spacing of Type I or Type II Barricades/ Panels/Drums						
	On a Taper	On a Tangent	On a Taper	On a Tangent					
	A	B	C	D					
25	20'	50'	20'	50'	200'	200'	200'	100'	155'
30	20'	50'	20'	50'	200'	200'	200'	100'	200'
35	20'	50'	20'	50'	200'	200'	200'	100'	250'
40	20'	50'	20'	50'	200'	200'	200'	100'	305'
45	20'	50'	20'	50'	200'	350'	350'	175'	360'
50	20'	50'	20'	100'	200'	500'	500'	250'	425'
55	20'	50'	20'	100'	200'	2640'	1500'	500	495'
60	20'	50'	20'	100'	200'	2640'	1500'	500'	570'
65	20'	50'	20'	100'	200'	2640'	1500'	500'	645'
70	20'	50'	20'	100'	200'	2640'	1500'	500'	730'

REVISIONS				ROBERT C. CESKA, P.E. P.E. LICENSE NUMBER 82288 DEWBERRY 101 N MONROE STREET, SUITE 710 TALLAHASSEE, FLORIDA 32301 CERTIFICATE OF AUTHORIZATION 00008794	WAUKEENAH HIGHWAY			TRAFFIC CONTROL PLANS	SHEET NO.
DATE	DESCRIPTION		DATE		ROAD NO.	COUNTY	FINANCIAL PROJECT ID		
----	----				----	JEFFERSON	438366-1-54-01		
									257

THE FOLLOWING NARRATIVE OF THE STORMWATER POLLUTION PREVENTION PLAN CONTAINS REFERENCES TO THE STANDARD SPECIFICATIONS FOR ROAD AND BRIDGE CONSTRUCTION, THE DESIGN STANDARDS, AND OTHER SHEETS OF THESE CONSTRUCTION PLANS. THE FIRST SHEET OF THE CONSTRUCTION PLANS (CALLED THE KEY SHEET) CONTAINS AN INDEX TO THE OTHER SHEETS. THE COMPLETE STORMWATER POLLUTION PREVENTION PLAN INCLUDES SEVERAL ITEMS: THIS NARRATIVE DESCRIPTION, THE DOCUMENTS REFERENCED IN THIS NARRATIVE, THE CONTRACTOR'S APPROVED EROSION CONTROL PLAN REQUIRED BY SPECIFICATION SECTION 104, AND REPORTS OF INSPECTIONS MADE DURING CONSTRUCTION.

1.0 SITE DESCRIPTION:

EXISTING ROAD CONSIST OF APPROXIMATELY 11' LANES WITH VARYING GRASS SHOULDER WIDTHS. MOST CROSS DRAINS SEEM IN GOOD CONDITION. SOME END TREATMENTS FOR CROSS DRAINS ARE IN POOR CONDITION OR ARE NOT OUTSIDE OF THE CLEAR ZONE.

1.A NATURE OF CONSTRUCTION ACTIVITY:

THE PROJECT INVOLVES OVERLAYING EXISTING ASPHALT, 1' WIDENING, AND ADDITION OF THE 3' PAVED SHOULDER FROM US 27 TO US 19 A DISTANCE OF 9.4 MILES. ADDING END TREATMENTS TO EXISTING CROSS DRAINS. UPGRADES TO THE SIGNING AND STRIPING ARE ALSO TO BE CONDUCTED.

1.B SEQUENCE OF MAJOR SOIL DISTURBING ACTIVITIES:

IN THE SEDIMENT AND EROSION CONTROL PLAN, THE CONTRACTOR SHALL PROVIDE A DETAILED SEQUENCE OF CONSTRUCTION FOR ALL CONSTRUCTION ACTIVITIES. THE CONTRACTOR SHALL FOLLOW THE SEQUENCE OF MAJOR ACTIVITIES DESCRIBED BELOW, UNLESS THE CONTRACTOR PROPOSES A DIFFERENT SEQUENCE THAT IS EQUAL OR BETTER AT CONTROLLING EROSION AND TRAPPING SEDIMENT AND IS APPROVED BY THE ENGINEER.

FOR EACH CONSTRUCTION PHASE, INSTALL PERIMETER CONTROLS AFTER CLEARING AND GRUBBING NECESSARY FOR INSTALLATION OF CONTROLS BUT BEFORE BEGINNING OTHER WORK FOR THE CONSTRUCTION PHASE. REMOVE PERIMETER CONTROLS ONLY AFTER ALL UPSTREAM AREAS ARE STABILIZED.

1. CLEARING AND GRUBBING.

2. CROSS DRAIN END TREATMENT CONSTRUCTION.

1.C AREA ESTIMATES:

TOTAL SITE AREA: 119.27 ACRES

TOTAL AREA TO BE DISTURBED: 50.21 ACRES

1.D RUNOFF DATA:

RUNOFF COEFFICIENTS:

BEFORE: 0.62

DURING: VARIES FROM 0.62 TO 0.76

AFTER: 0.76

1.E OUTFALL INFORMATION:

#1 DESCRIPTION: EXISTING CROSS DRAIN
LOCATION: STA. 55+25
RECEIVING WATER NAME: NOT APPLICABLE.

#2 DESCRIPTION: EXISTING CROSS DRAIN
LOCATION: STA. 100+15
RECEIVING WATER NAME: LANG BRANCH STREAM

#3 DESCRIPTION: BRIDGE
LOCATION: STA. 141+60 TO 142+38
RECEIVING WATER NAME: COOCKSEY BRANCH STREAM

#4 DESCRIPTION: EXISTING CROSS DRAIN
LOCATION: STA. 169+25
RECEIVING WATER NAME: NOT APPLICABLE.

#5 DESCRIPTION: EXISTING CROSS DRAIN
LOCATION: STA. 196+00
RECEIVING WATER NAME: MORRIS BRANCH STREAM

#6 DESCRIPTION: EXISTING CROSS DRAIN
LOCATION: STA. 248+78
RECEIVING WATER NAME: NOT APPLICABLE.

#7 DESCRIPTION: EXISTING CROSS DRAIN
LOCATION: STA. 263+20
RECEIVING WATER NAME: NOT APPLICABLE.

#8 DESCRIPTION: EXISTING CROSS DRAIN
LOCATION: STA. 338+45
RECEIVING WATER NAME: DRIFTON BRANCH STREAM

#9 DESCRIPTION: EXISTING CROSS DRAIN
LOCATION: STA. 357+50
RECEIVING WATER NAME: NOT APPLICABLE.

#10 DESCRIPTION: EXISTING CROSS DRAIN
LOCATION: STA. 368+15
RECEIVING WATER NAME: NOT APPLICABLE.

#11 DESCRIPTION: EXISTING CROSS DRAIN
LOCATION: STA. 378+80
RECEIVING WATER NAME: NOT APPLICABLE.

#12 DESCRIPTION: BRIDGE
LOCATION: STA. 412+20 TO 413+60
RECEIVING WATER NAME: CANEY CREEK

#13 DESCRIPTION: EXISTING CROSS DRAIN
LOCATION: STA. 425+60
RECEIVING WATER NAME: NOT APPLICABLE.

#14 DESCRIPTION: EXISTING CROSS DRAIN
LOCATION: STA. 438+60
RECEIVING WATER NAME: NOT APPLICABLE.

#15 DESCRIPTION: EXISTING CROSS DRAIN
LOCATION: STA. 465+55
RECEIVING WATER NAME: NOT APPLICABLE.

#16 DESCRIPTION: EXISTING CROSS DRAIN
LOCATION: STA. 474+10
RECEIVING WATER NAME: NOT APPLICABLE.

#17 DESCRIPTION: EXISTING CROSS DRAIN
LOCATION: STA. 502+05
RECEIVING WATER NAME: NOT APPLICABLE.

1.F SITE MAP:

THE CONSTRUCTION PLANS ARE BEING USED AS THE SITE MAPS. THE LOCATION OF THE REQUIRED INFORMATION IS DESCRIBED BELOW. THE SHEET NUMBERS FOR THE PLAN SHEETS REFERENCED ARE IDENTIFIED ON THE KEY SHEET OF THESE CONSTRUCTION PLANS.

APPROXIMATE SLOPES: THE SLOPES OF THE SITE CAN BE SEEN IN THE CROSS SECTION SHEETS AND THE PLAN SHEETS.

AREAS OF SOIL DISTURBANCE: THE AREAS TO BE DISTURBED ARE INDICATED ON THE PLAN SHEETS, AND THE CROSS SECTION SHEETS. ANY AREAS WHERE PERMANENT FEATURES ARE SHOWN TO BE CONSTRUCTED ABOVE OR BELOW GROUND WILL BE DISTURBED.

AREAS NOT TO BE DISTURBED: ESSENTIALLY THE WHOLE PROJECT WILL BE DISTURBED DURING CONSTRUCTION.

1.G LOCATIONS OF TEMPORARY CONTROLS:

THESE ARE SHOWN ON THE PLAN SHEETS. TABLES PROVIDING SUMMARIES OF TEMPORARY EROSION AND SEDIMENT CONTROL ITEMS ARE PROVIDED IN THE SUMMARY OF QUANTITY SHEETS.

AREAS TO BE STABILIZED: TEMPORARY STABILIZATION PRACTICES ARE SHOWN IN THE SAME LOCATION AS THE TEMPORARY CONTROLS MENTIONED ABOVE. PERMANENT STABILIZATION IS SHOWN ON THE TYPICAL SECTION SHEETS, AND THE PLAN SHEETS.

1.H RECEIVING WATERS:

SEE ITEM 1.E FOR THE OUTFALL LOCATIONS AND RECEIVING WATER NAMES.

R E V I S I O N S				ROBERT C. CESKA, P.E. P.E. LICENSE NUMBER 82288 DEWBERRY 101 N MONROE STREET, SUITE 710 TALLAHASSEE, FLORIDA 32301 CERTIFICATE OF AUTHORIZATION 00008794	WAUKEENAH HIGHWAY			SWPPP	SHEET NO.
DATE	DESCRIPTION	DATE	DESCRIPTION		ROAD NO.	COUNTY	FINANCIAL PROJECT ID		
----	----				----	JEFFERSON	438366-1-54-01		258

Jernigan, Randall

11/27/2019 7:52:49 AM

P:\50106401 - Waukeelah Hwy SCOP\43836615401\Drainage\SWPPRD01.dwg

2.0 CONTROLS:

2.A EROSION AND SEDIMENT CONTROLS:

IN THE SEDIMENT AND EROSION CONTROL PLAN, THE CONTRACTOR SHALL DESCRIBE THE PROPOSED STABILIZATION AND STRUCTURAL PRACTICES BASED ON THE CONTRACTOR'S PROPOSED TEMPORARY TRAFFIC CONTROL (TTC) PLAN. THE FOLLOWING RECOMMENDED GUIDELINES ARE BASED ON THE TEMPORARY TRAFFIC CONTROL PLAN OUTLINED IN THE CONSTRUCTION PLANS. WHERE FOLLOWING THE TEMPORARY TRAFFIC CONTROL PLAN OUTLINED IN THESE CONSTRUCTION PLANS, THE CONTRACTOR MAY CHOSE TO ACCEPT THE FOLLOWING GUIDELINES OR MODIFY THEM IN THE SEDIMENT AND EROSION CONTROL PLAN, SUBJECT TO APPROVAL BY THE ENGINEER. AS WORK PROGRESSES, THE CONTRACTOR SHALL MODIFY THE PLAN TO ADAPT TO SEASONAL VARIATION, CHANGES IN CONSTRUCTION ACTIVITIES, AND THE NEED FOR BETTER PRACTICES. FOR EACH CONSTRUCTION PHASE, INSTALL PERIMETER CONTROLS AFTER CLEARING AND GRUBBING NECESSARY FOR INSTALLATION OF CONTROLS BUT BEFORE BEGINNING OTHER WORK FOR THE CONSTRUCTION PHASE. REMOVE PERIMETER CONTROLS ONLY AFTER ALL UPSTREAM AREAS ARE STABILIZED.

2.A.1 STABILIZATION PRACTICES:

IN THE SEDIMENT AND EROSION CONTROL PLAN, THE CONTRACTOR SHALL DESCRIBE THE STABILIZATION PRACTICES PROPOSED TO CONTROL EROSION. THE CONTRACTOR SHALL INITIATE ALL STABILIZATION MEASURES AS SOON AS PRACTICAL, BUT IN NO CASE MORE THAN 7 DAYS, IN PORTIONS OF THE SITE WHERE CONSTRUCTION ACTIVITIES HAVE TEMPORARILY OR PERMANENTLY CEASED. THE STABILIZATION PRACTICES SHALL INCLUDE AT LEAST THE FOLLOWING, UNLESS OTHERWISE APPROVED BY THE ENGINEER.

TEMPORARY:

ARTIFICIAL COVERINGS IN ACCORDANCE WITH FDOT STANDARD PLANS SECTION 570-001.

TURF AND SOD IN ACCORDANCE WITH FDOT STANDARD PLANS SECTION 570-001.

PERMANENT:

ASPHALT OR CONCRETE SURFACE.

SOD IN ACCORDANCE WITH FDOT STANDARD PLANS SECTION 570-001.

2.A.2 STRUCTURAL PRACTICES:

IN THE SEDIMENT AND EROSION CONTROL PLAN, THE CONTRACTOR SHALL DESCRIBE THE PROPOSED STRUCTURAL PRACTICES TO CONTROL OR TRAP SEDIMENT AND OTHERWISE PREVENT THE DISCHARGE OF POLLUTANTS FROM EXPOSED AREAS OF THE SITE. SEDIMENT CONTROLS SHALL BE IN PLACE BEFORE DISTURBING SOIL UPSTREAM OF THE CONTROL. THE STRUCTURAL PRACTICES SHALL INCLUDE AT LEAST THE FOLLOWING, UNLESS OTHERWISE APPROVED BY THE ENGINEER:

TEMPORARY:

SEDIMENT BARRIERS IN ACCORDANCE WITH THE STATE OF FLORIDA EROSION AND SEDIMENT CONTROL DESIGNER AND REVIEWER MANUAL AND SPECIFICATION SECTION 104.

SEDIMENT CONTAINMENT SYSTEM: THE PERMANENT STORMWATER PONDS WILL BE TEMPORARILY MODIFIED ACCORDING TO THE DETAILS IN THE TTC PLAN.

PERMANENT:

STORMWATER PONDS

SOD

2.B STORMWATER MANAGEMENT:

ALL STORMWATER MANAGEMENT SHALL BE MET IN NEW OR EXISTING ROADSIDE SWALES.

2.C OTHER CONTROLS:

2.C.1 WASTE DISPOSAL:

IN THE SEDIMENT AND EROSION CONTROL PLAN, THE CONTRACTOR SHALL DESCRIBE THE PROPOSED METHODS TO PREVENT THE DISCHARGE OF SOLID MATERIALS, INCLUDING BUILDING MATERIALS, TO WATERS OF THE UNITED STATES. THE PROPOSED METHODS SHALL INCLUDE AT LEAST THE FOLLOWING, UNLESS OTHERWISE APPROVED BY THE ENGINEER:

PROVIDING LITTER CONTROL AND COLLECTION WITHIN THE PROJECT DURING CONSTRUCTION ACTIVITIES.

DISPOSING OF ALL FERTILIZER OR OTHER CHEMICAL CONTAINERS ACCORDING TO EPA'S STANDARD PRACTICES AS DETAILED BY THE MANUFACTURER.

DISPOSING OF SOLID MATERIALS INCLUDING BUILDING AND CONSTRUCTION MATERIALS OFF THE PROJECT SITE BUT NOT IN SURFACE WATERS, OR WETLANDS.

2.C.2 OFF-SITE VEHICLE TRACKING & DUST CONTROL:

IN THE SEDIMENT AND EROSION CONTROL PLAN, THE CONTRACTOR SHALL DESCRIBE THE PROPOSED METHODS FOR MINIMIZING OFFSITE VEHICLE TRACKING OF SEDIMENTS AND GENERATING DUST. THE PROPOSED METHODS SHALL INCLUDE AT LEAST THE FOLLOWING, UNLESS OTHERWISE APPROVED BY THE ENGINEER.

COVERING LOADED HAUL TRUCKS WITH TARPAULINS.

REMOVING EXCESS DIRT FROM ROADS DAILY.

STABILIZING CONSTRUCTION ENTRANCES.

USING ROADWAY SWEEPERS DURING DUST GENERATING ACTIVITIES SUCH AS EXCAVATION AND MILLING OPERATIONS.

2.C.3 STATE AND LOCAL REGULATIONS FOR WASTE DISPOSAL, SANITARY SEWER, OR SEPTIC TANK REGULATIONS:

IN THE SPECIFICATION SECTION 104 EROSION CONTROL PLAN, THE CONTRACTOR SHALL DESCRIBE THE PROPOSED PROCEDURES TO COMPLY WITH APPLICABLE STATE AND LOCAL REGULATIONS FOR WASTE DISPOSAL, AND SANITARY SEWER OR SEPTIC SYSTEMS.

2.C.4 FERTILIZERS AND PESTICIDES:

IN THE SEDIMENT AND EROSION CONTROL PLAN, THE CONTRACTOR SHALL DESCRIBE THE PROCEDURES FOR APPLYING FERTILIZERS AND PESTICIDES. THE PROPOSED PROCEDURES SHALL COMPLY WITH

APPLICABLE SUBSECTIONS OF FDOT STANDARD PLANS SECTION 570-001 OF THE SPECIFICATIONS.

2.C.5 TOXIC SUBSTANCES:

IN THE SEDIMENT AND EROSION CONTROL PLAN, THE CONTRACTOR SHALL PROVIDE A LIST OF TOXIC SUBSTANCES THAT ARE LIKELY TO BE USED ON THE JOB AND PROVIDE A PLAN ADDRESSING THE GENERATION, APPLICATION, MIGRATION, STORAGE, AND DISPOSAL OF THESE SUBSTANCES.

2.D.4 APPROVED FEDERAL, STATE, AND LOCAL PLANS AND PERMITS:

-FDEP RULE CHAPTER 62-330 F.A.C.

-ACOE PERMIT

-NPDES

REVISIONS				ROBERT C. CESKA, P.E. P.E. LICENSE NUMBER 82288 DEWBERRY 101 N MONROE STREET, SUITE 710 TALLAHASSEE, FLORIDA 32301 CERTIFICATE OF AUTHORIZATION 00008794	WAUKEENAH HIGHWAY			SWPPP	SHEET NO.
DATE	DESCRIPTION	DATE	DESCRIPTION		ROAD NO.	COUNTY	FINANCIAL PROJECT ID		
----	----				----	JEFFERSON	438366-1-54-01		
							259		

3.0 MAINTENANCE:

IN THE SEDIMENT AND EROSION CONTROL PLAN, THE CONTRACTOR SHALL PROVIDE A PLAN FOR MAINTAINING ALL EROSION AND SEDIMENT CONTROLS THROUGHOUT CONSTRUCTION. THE MAINTENANCE PLAN SHALL AT A MINIMUM, COMPLY WITH THE FOLLOWING:

- SILT FENCE: MAINTAIN PER FDOT STANDARD PLANS. THE CONTRACTOR SHOULD ANTICIPATE REPLACING SILT FENCE ON 12 MONTH INTERVALS, OR AS NEEDED.
- SEDIMENT BARRIERS: REMOVE SEDIMENT AS PER MANUFACTURER'S RECOMMENDATIONS OR WHEN WATER PONDS IN UNACCEPTABLE AMOUNTS OR AREAS.

4.0 INSPECTIONS:

QUALIFIED PERSONNEL SHALL INSPECT THE FOLLOWING ITEMS AT LEAST ONCE EVERY SEVEN CALENDAR DAYS AND WITHIN 24 HOURS OF THE END OF A STORM THAT IS 0.50 INCHES OR GREATER. TO COMPLY, THE CONTRACTOR SHALL INSTALL AND MAINTAIN RAIN GAUGES AND RECORD THE DAILY RAINFALL. WHERE SITES HAVE BEEN PERMANENTLY STABILIZED, INSPECTIONS SHALL BE CONDUCTED AT LEAST ONCE EVERY MONTH. THE CONTRACTOR SHALL ALSO INSPECT THAT CONTROLS INSTALLED IN THE FIELD AGREE WITH THE LATEST STORMWATER POLLUTION PREVENTION PLAN.

- POINTS OF DISCHARGE TO WATERS OF THE UNITED STATES.
- POINTS OF DISCHARGE TO MUNICIPAL SEPARATE STORM DRAIN SYSTEMS.
- DISTURBED AREAS OF THE SITE THAT HAVE NOT BEEN FINALLY STABILIZED.
- AREAS USED FOR STORAGE OF MATERIALS THAT ARE EXPOSED TO PRECIPITATION.
- STRUCTURAL CONTROLS.
- STORMWATER MANAGEMENT SYSTEMS.
- LOCATIONS WHERE VEHICLES ENTER OR EXIT THE SITE.

THE CONTRACTOR SHALL INITIATE REPAIRS WITHIN 24 HOURS OF INSPECTIONS THAT INDICATE ITEMS ARE NOT IN GOOD WORKING ORDER.

IF INSPECTIONS INDICATE THAT THE INSTALLED STABILIZATION AND STRUCTURAL PRACTICES ARE NOT SUFFICIENT TO MINIMIZE EROSION, RETAIN SEDIMENT, AND PREVENT DISCHARGING POLLUTANTS, THE CONTRACTOR SHALL PROVIDE ADDITIONAL MEASURES, AS APPROVED BY THE ENGINEER.

5.0 NON-STORMWATER DISCHARGES:

IN THE SECTION 104 EROSION CONTROL PLAN, THE CONTRACTOR SHALL IDENTIFY ALL ANTICIPATED NON-STORMWATER DISCHARGES (EXCEPT FLOWS FROM FIRE FIGHTING ACTIVITIES). THE CONTRACTOR SHALL DESCRIBE THE PROPOSED MEASURES TO PREVENT POLLUTION OF THESE NON-STORMWATER DISCHARGES. IF THE CONTRACTOR ENCOUNTERS CONTAMINATED SOIL OR GROUNDWATER, THE OWNER OR ENGINEER OF RECORD SHALL BE NOTIFIED IMMEDIATELY.


REVISIONS				ROBERT C. CESKA, P.E. P.E. LICENSE NUMBER 82288 DEWBERRY 101 N MONROE STREET, SUITE 710 TALLAHASSEE, FLORIDA 32301 CERTIFICATE OF AUTHORIZATION 00008794	WAUKEENAH HIGHWAY			SWPPP	SHEET NO.
DATE	DESCRIPTION	DATE	DESCRIPTION		ROAD NO.	COUNTY	FINANCIAL PROJECT ID		
----	----				----	JEFFERSON	438366-1-54-01		260

COMPONENTS OF PLANS SET
SIGNING AND PAVEMENT MARKINGS

WAUKEENAH HIGHWAY SIGNING
AND PAVEMENT MARKINGS

BOARD OF COUNTY COMMISSIONERS
JEFFERSON COUNTY, FLORIDA

FINANCIAL PROJECT ID
438366-1-54-01

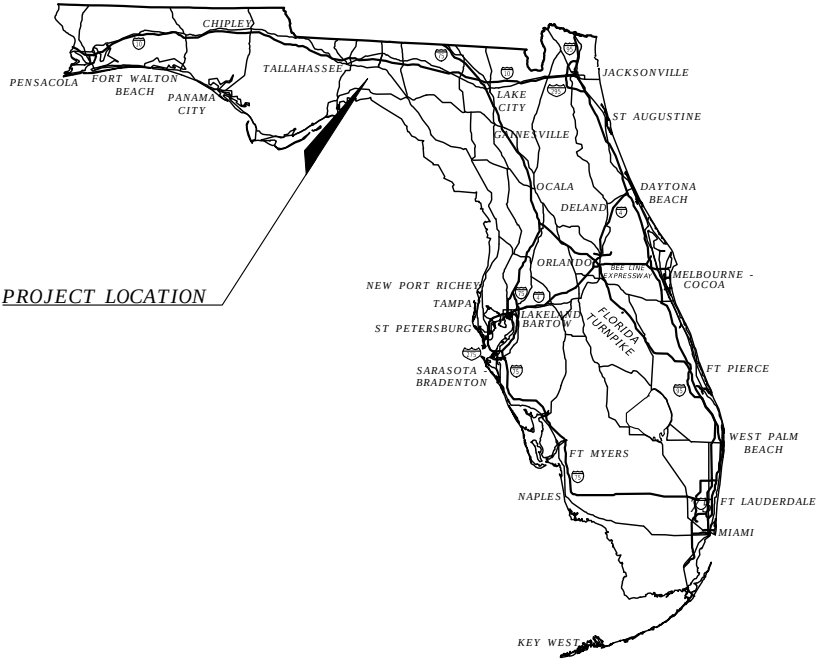

INDEX OF SIGNING AND PAVEMENT MARKINGS

SHEET NO.	SHEET DESCRIPTION
S1	KEY SHEET
S2	SUMMARY OF QUANTITIES
S3 - S47	SIGNING AND PAVEMENT MARKINGS

GOVERNING STANDARD PLANS:
Florida Department of Transportation, FY2018-19 Standard plans for Road and Bridge Construction and applicable Interim Revisions (Irs).

Standard Plans for Road Construction and associated Irs are available at the following website:
<http://www.fdot.gov/design/Standardplans.shtm>

APPLICABLE IRs: IR536-001-01, IR521-001-01

GOVERNING STANDARD SPECIFICATIONS:
Florida Department of Transportation, July, 2019 Standard Specifications for Road and Bridge Construction at the following website:

<http://www.fdot.gov/programmanagement/Implemented/SpecBooks>

ENGINEER OF RECORD:

ROBERT C. CESKA, P.E.
P.E. NO.:82288
DEWBERRY
101 N MONROE STREET, SUITE 710
TALLAHASSEE, FLORIDA 32301
CERTIFICATE OF AUTHORIZATION NO.: 00008794

CONSTRUCTION CONTRACT NO.	FISCAL YEAR	SHEET NO.
50106401	19	S1



THE OFFICIAL RECORD OF THIS SHEET IS THE ELECTRONIC FILE DIGITALLY SIGNED AND SEALED UNDER RULE 61G15-23.004, F.A.C.

SIGNING AND PAVEMENT MARKINGS				
PAY ITEM NUMBER	DESCRIPTION	UNIT	ESTIMATED QUANTITY	FINAL QUANTITY
546-71-1	RAISED RUMBLE STRIP SET - PERMANENT	EA	8.00	
700-1-11	SINGLE POST SIGN, F&I GROUND MOUNT, UP TO 12 SF	EA	100.00	
700-1-60	SINGLE POST SIGN, REMOVE	EA	79.00	
705-10-1	OBJECT MARKER, TYPE 1	EA	15.00	
705-10-2	OBJECT MARKER, TYPE 2	EA	18.00	
705-10-3	OBJECT MARKER, TYPE 3	EA	12.00	
*706-3	RETRO-REFLECTIVE PAVEMENT MARKERS	EA		
	YELLOW/YELLOW	EA	1,822.00	
	MONO-DIRECTIONAL YELLOW	EA	365.00	
	BLUE/BLUE	EA	6.00	
*710-11-101	PAINTED PAVEMENT MARKINGS, STANDARD, WHITE, SOLID, 6"	GM	18.90	
*710-11-125	PAINTED PAVEMENT MARKINGS, STANDARD, WHITE, SOLID, 24"	LF	260.00	
*710-11-201	PAINTED PAVEMENT MARKINGS, STANDARD, YELLOW, SOLID, 6"	GM	11.90	
*710-11-231	PAINTED PAVEMENT MARKINGS, STANDARD, YELLOW, SKIP, 6"	GM	4.20	
710-90	PAINTED PAVEMENT MARKINGS, FINAL SURFACE	LS	1.00	
711-11-125	THERMOPLASTIC, STANDARD, WHITE, SOLID, 24"	LF	260.00	
711-16-101	THERMOPLASTIC, STANDARD-OTHER SURFACES, WHITE, SOLID, 6"	GM	18.90	
711-16-201	THERMOPLASTIC, STANDARD-OTHER SURFACES, YELLOW, SOLID, 6"	GM	11.90	
711-16-231	THERMOPLASTIC, STANDARD-OTHER SURFACES, YELLOW, SKIP, 6"	GM	4.20	
713-103-101	PERMANENT TAPE, WHITE, SOLID, 6" FOR CONCRETE BRIDGES	GM	0.08	
713-103-201	PERMANENT TAPE, YELLOW, SOLID, 6" FOR CONCRETE BRIDGES	GM	0.08	



PAY ITEM NOTES:

1. *These quantities are paid for under Painted Pavement Markings (Final Surface),Lump Sum - Item No. 710-90. The quantities shown are for one application; see Specification 710 for the number of applications required.



REVISIONS				WAUKEENAH HIGHWAY	SUMMARY OF QUANTITIES		SHEET NO.
DATE	DESCRIPTION	DATE	DESCRIPTION				
----	----			ROAD NO.	COUNTY	FINANCIAL PROJECT ID	S2
			ROBERT C. CESKA, P.E. P.E. LICENSE NUMBER 82288 DEWBERRY 101 N MONROE STREET, SUITE 710 TALLAHASSEE, FLORIDA 32301 CERTIFICATE OF AUTHORIZATION 00008794	----	JEFFERSON	438366-1-54-01	

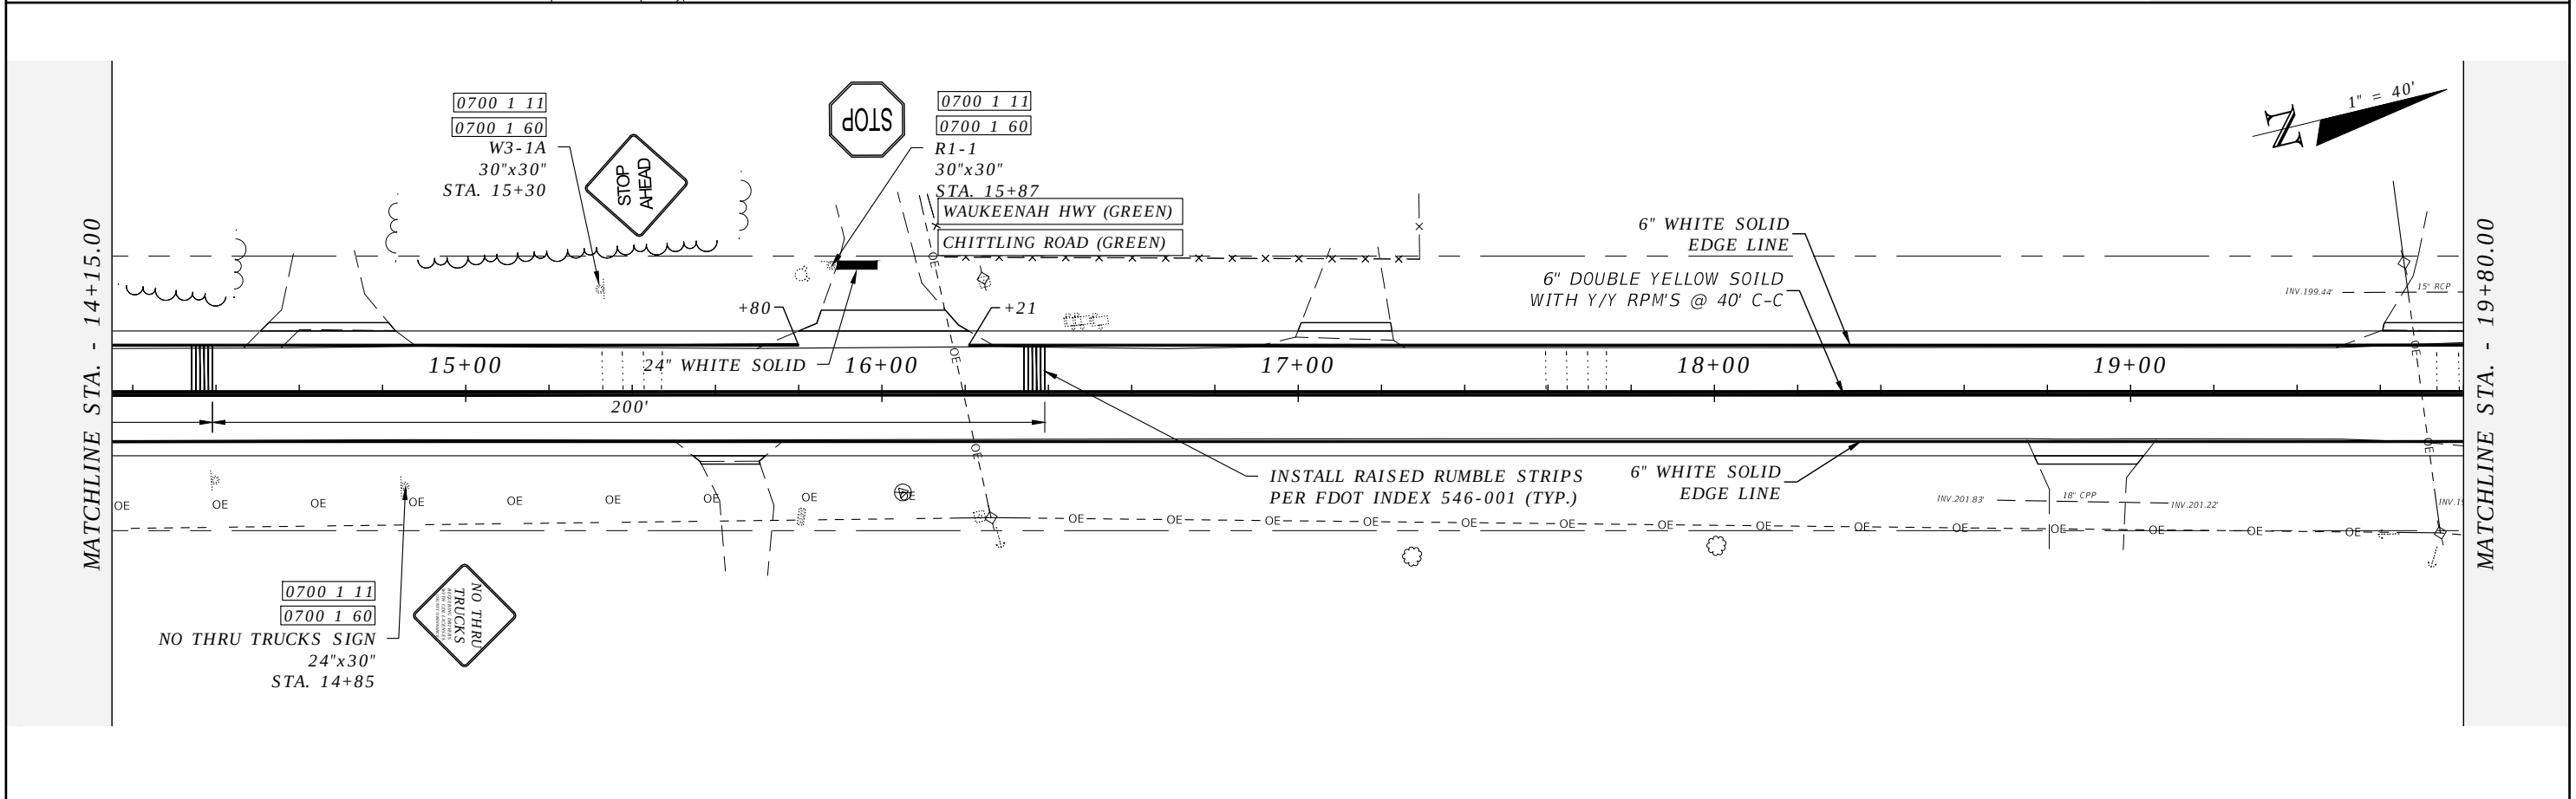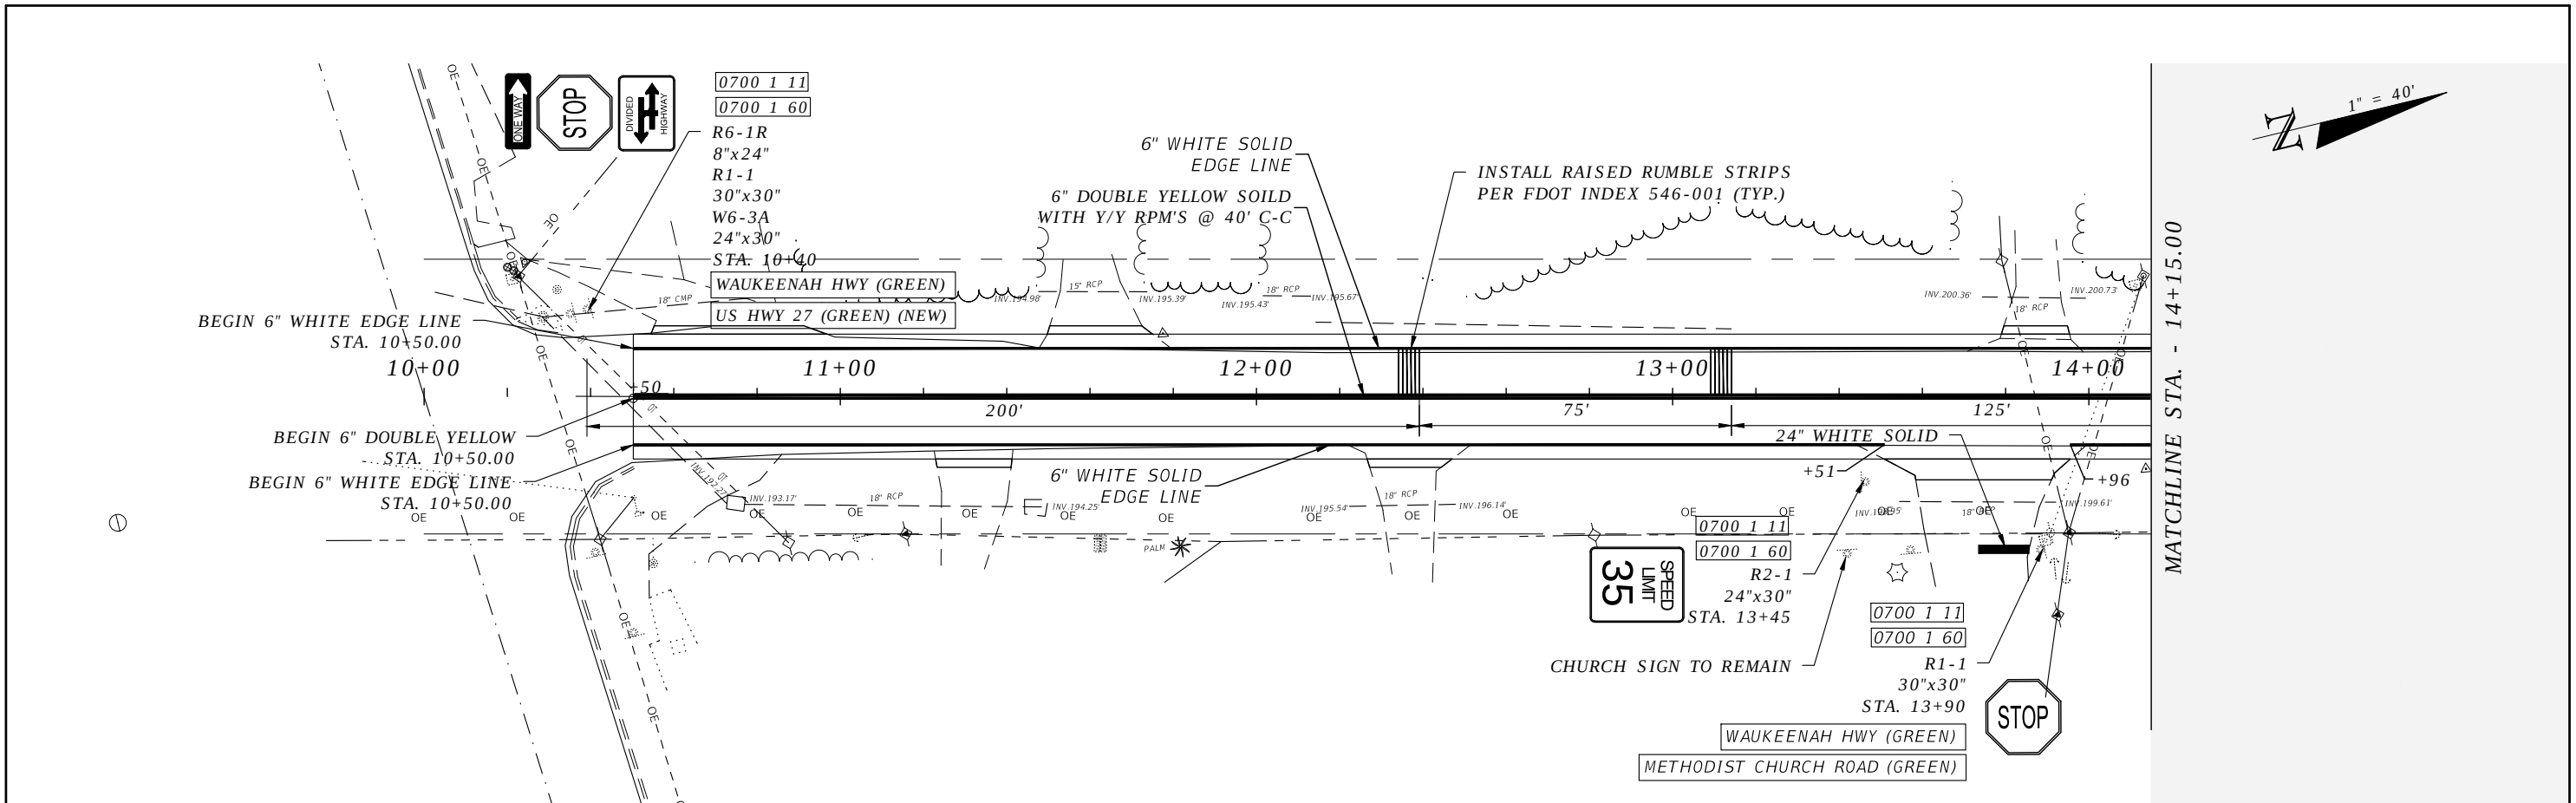



REVISIONS				ROBERT C. CESKA, P.E. P.E. LICENSE NUMBER 82288 DEWBERRY 101 N MONROE STREET, SUITE 710 TALLAHASSEE, FLORIDA 32301 CERTIFICATE OF AUTHORIZATION 00008794	WAUKEENAH HIGHWAY			SIGNING AND PAVEMENT MARKINGS	SHEET NO. S3
DATE	DESCRIPTION	DATE	DESCRIPTION		ROAD NO.	COUNTY	FINANCIAL PROJECT ID		
----	----				----	JEFFERSON	438366-1-54-01		

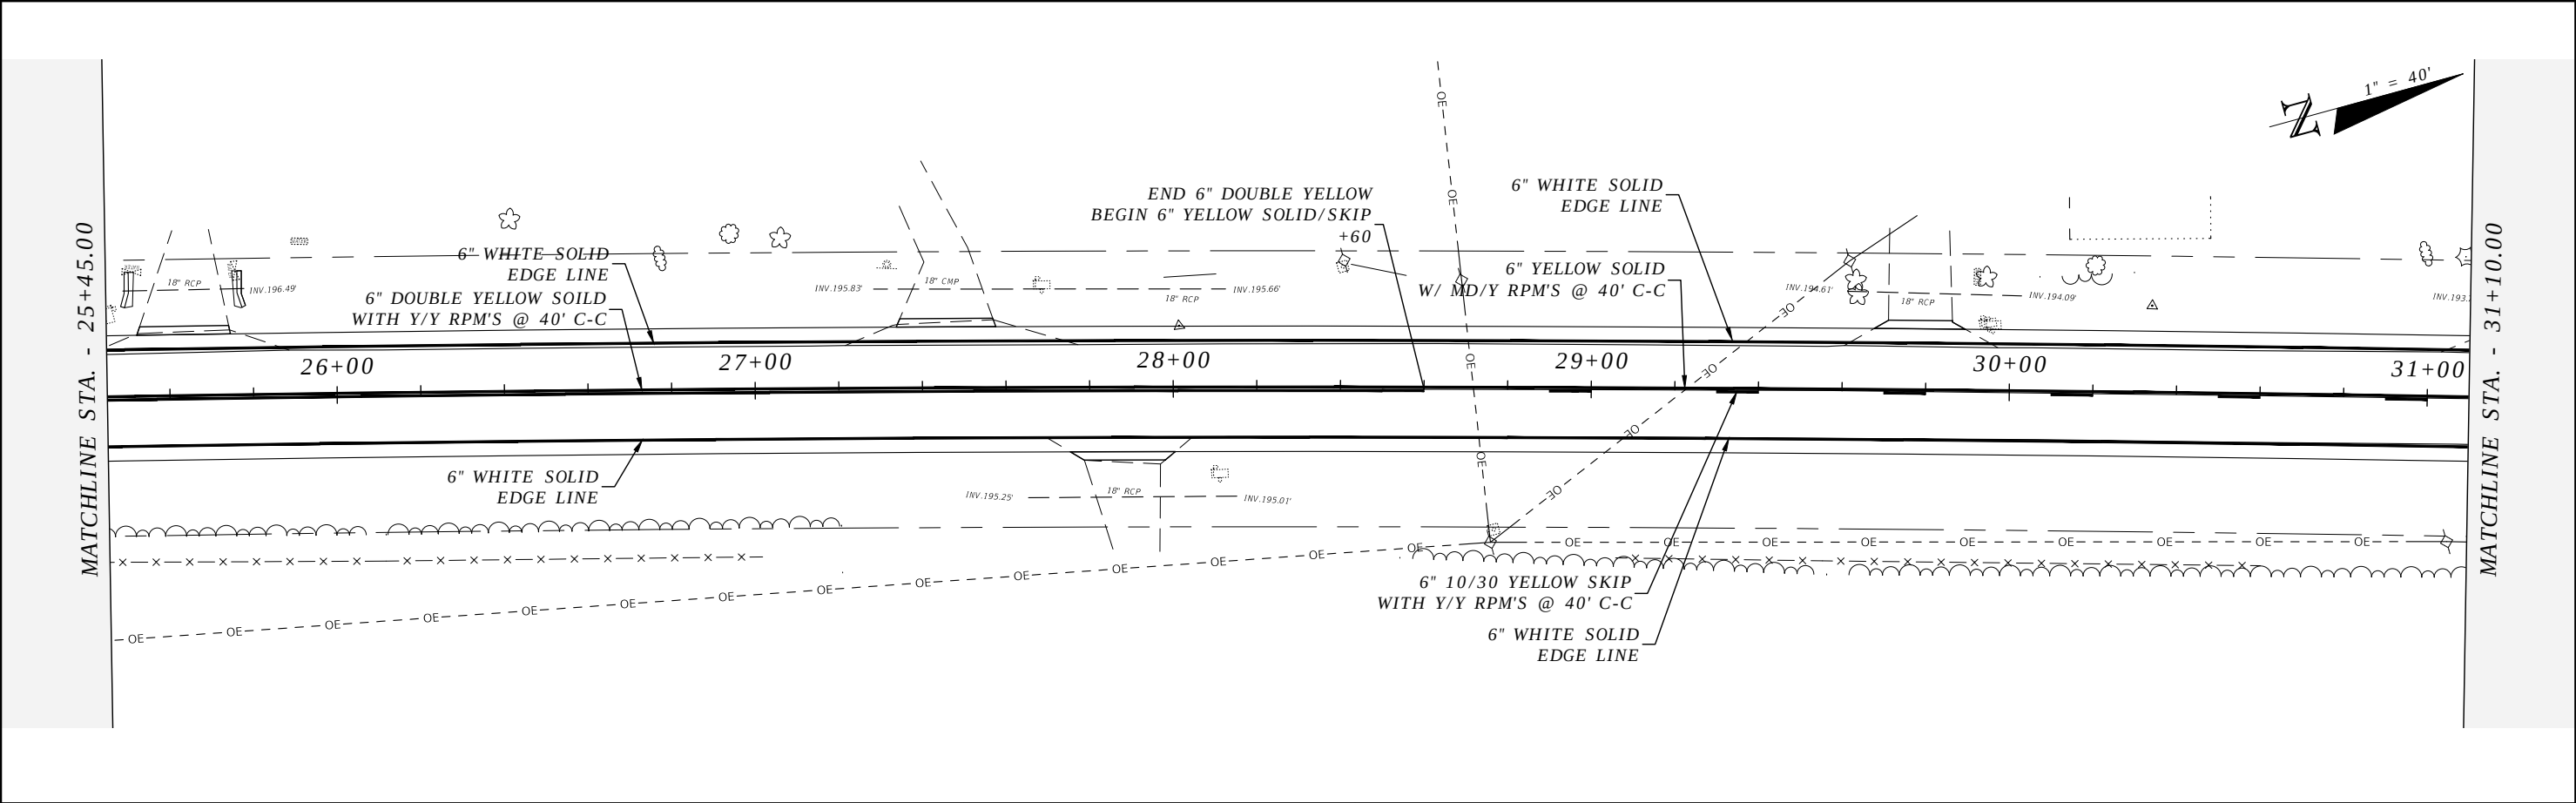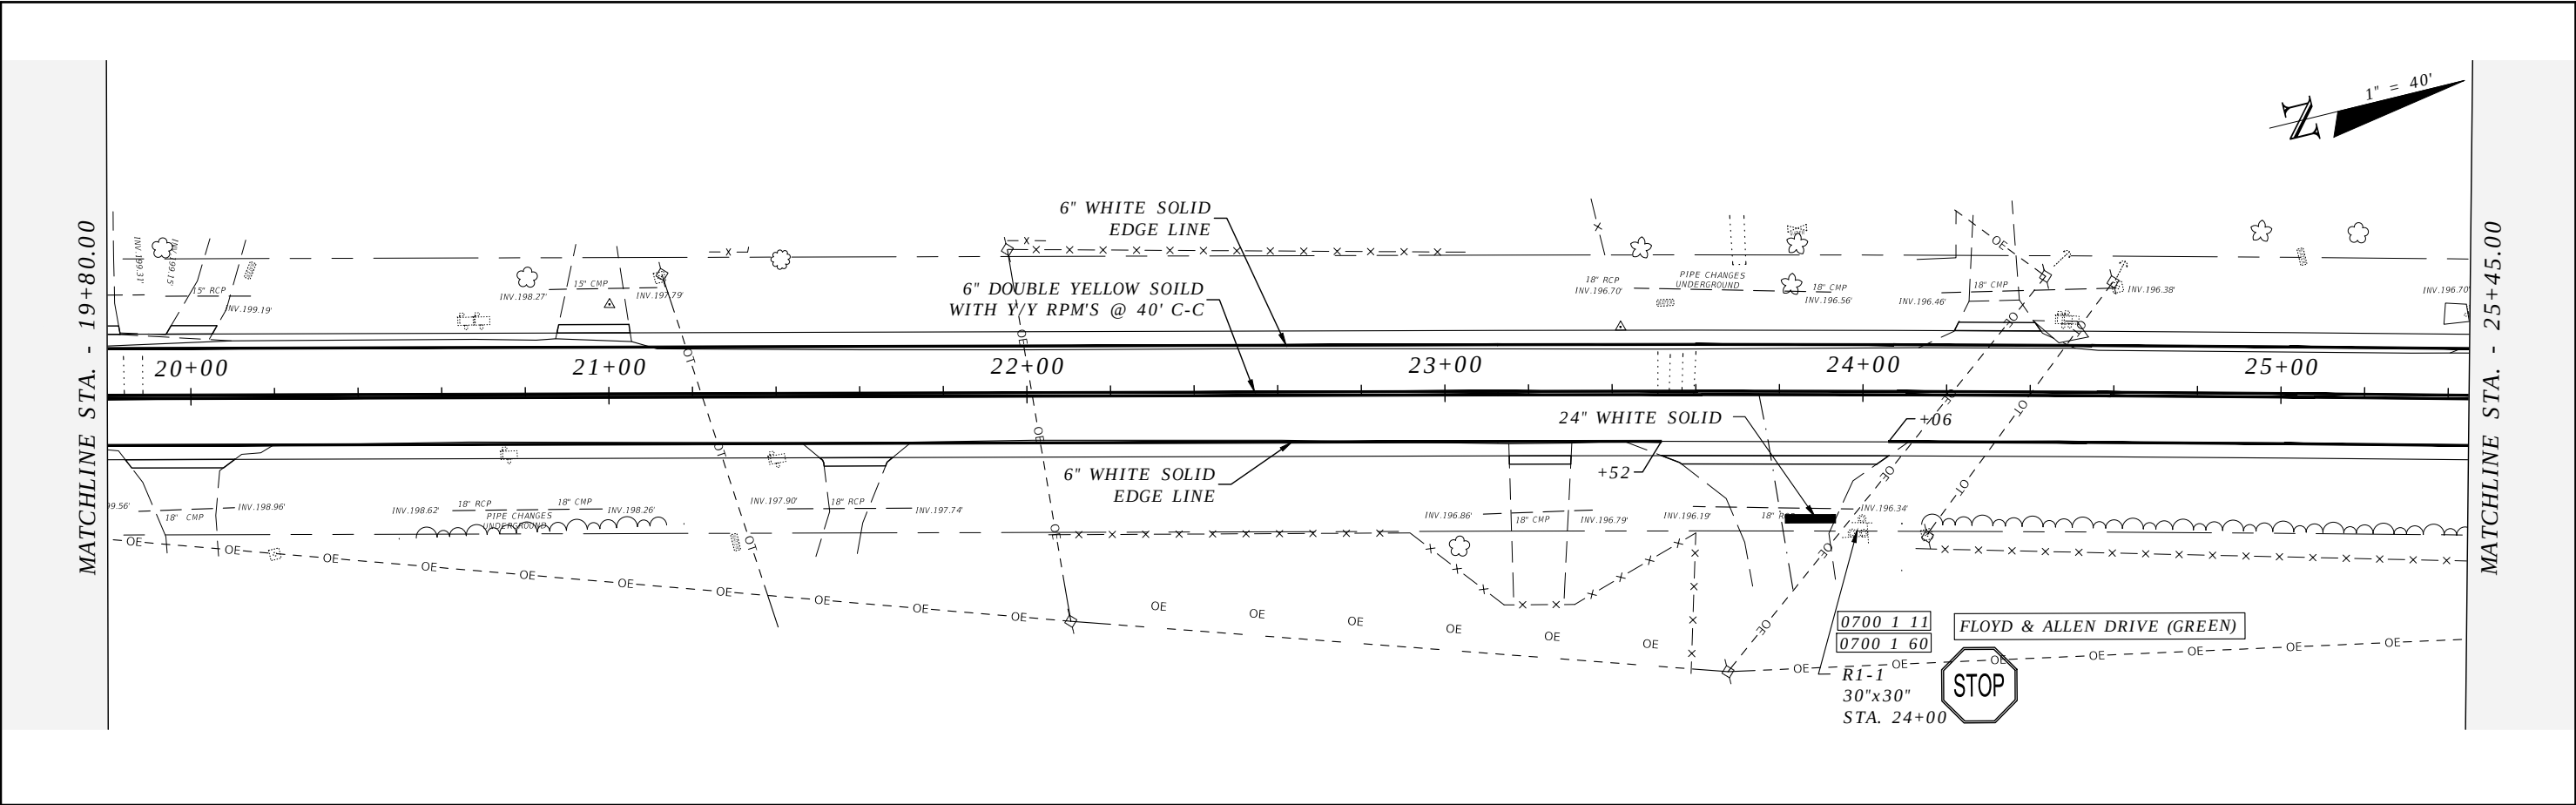



REVISIONS				ROBERT C. CESKA, P.E. P.E. LICENSE NUMBER 82288 DEWBERRY 101 N MONROE STREET, SUITE 710 TALLAHASSEE, FLORIDA 32301 CERTIFICATE OF AUTHORIZATION 00008794	WAUKEENAH HIGHWAY			SIGNING AND PAVEMENT MARKINGS	SHEET NO.
DATE	DESCRIPTION	DATE	DESCRIPTION		ROAD NO.	COUNTY	FINANCIAL PROJECT ID		
----	----				----	JEFFERSON	438366-1-54-01		S4

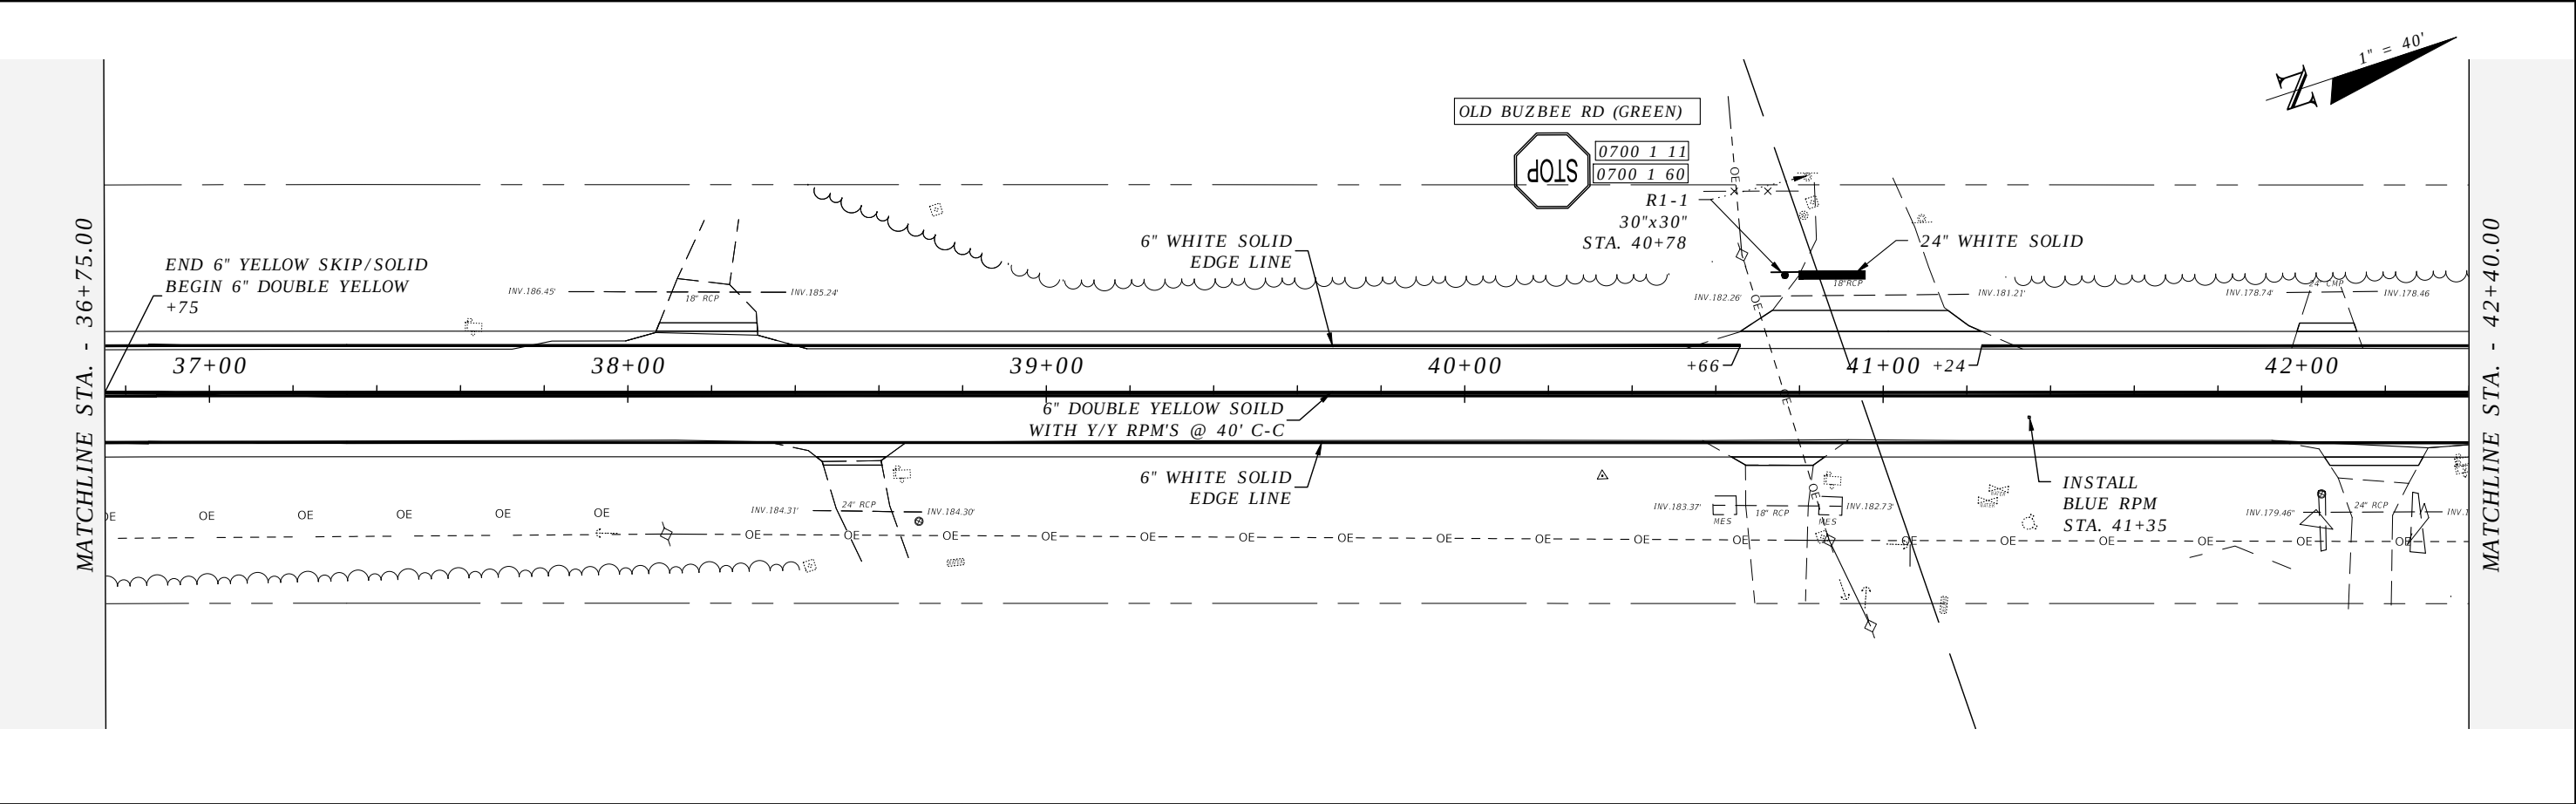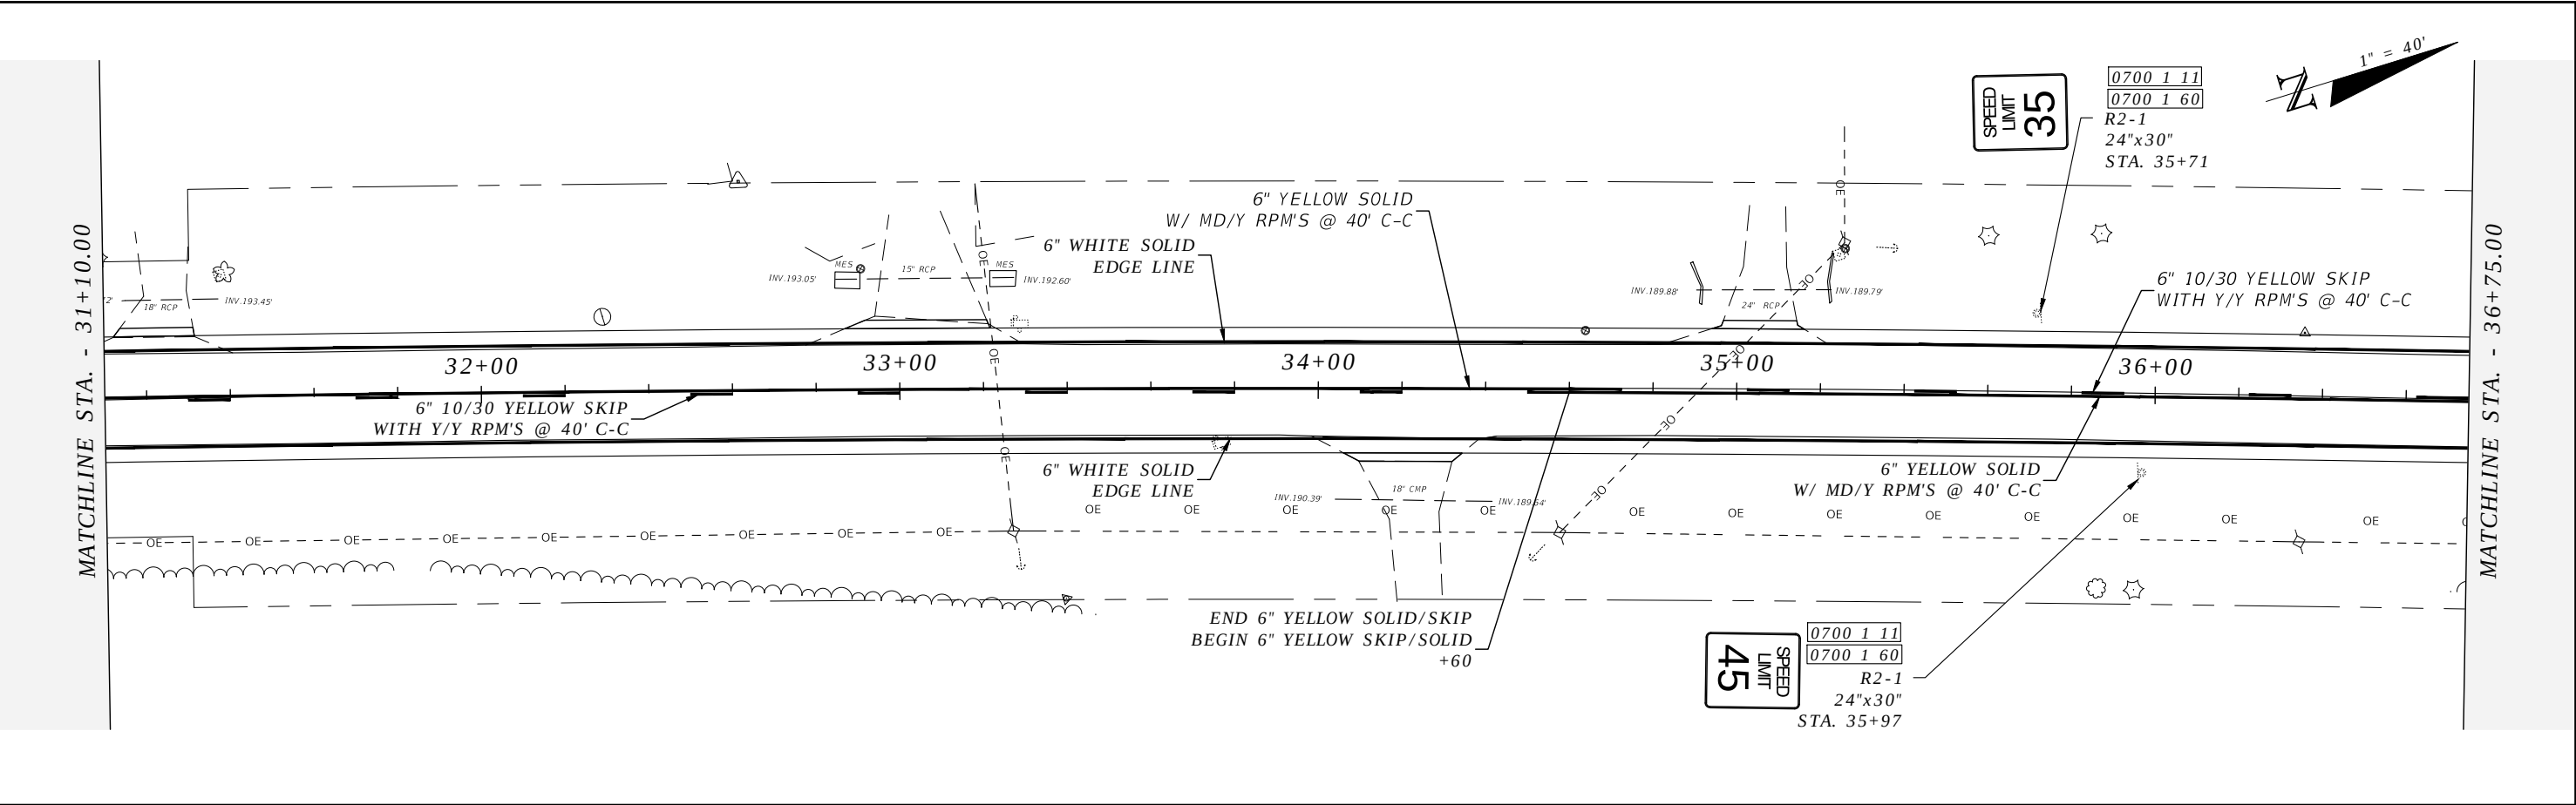



REVISIONS				ROBERT C. CESKA, P.E. P.E. LICENSE NUMBER 82288 DEWBERRY 101 N MONROE STREET, SUITE 710 TALLAHASSEE, FLORIDA 32301 CERTIFICATE OF AUTHORIZATION 00008794	WAUKEENAH HIGHWAY			SIGNING AND PAVEMENT MARKINGS	SHEET NO.
DATE	DESCRIPTION	DATE	DESCRIPTION		ROAD NO.	COUNTY	FINANCIAL PROJECT ID		
----	----				----	JEFFERSON	438366-1-54-01		S5

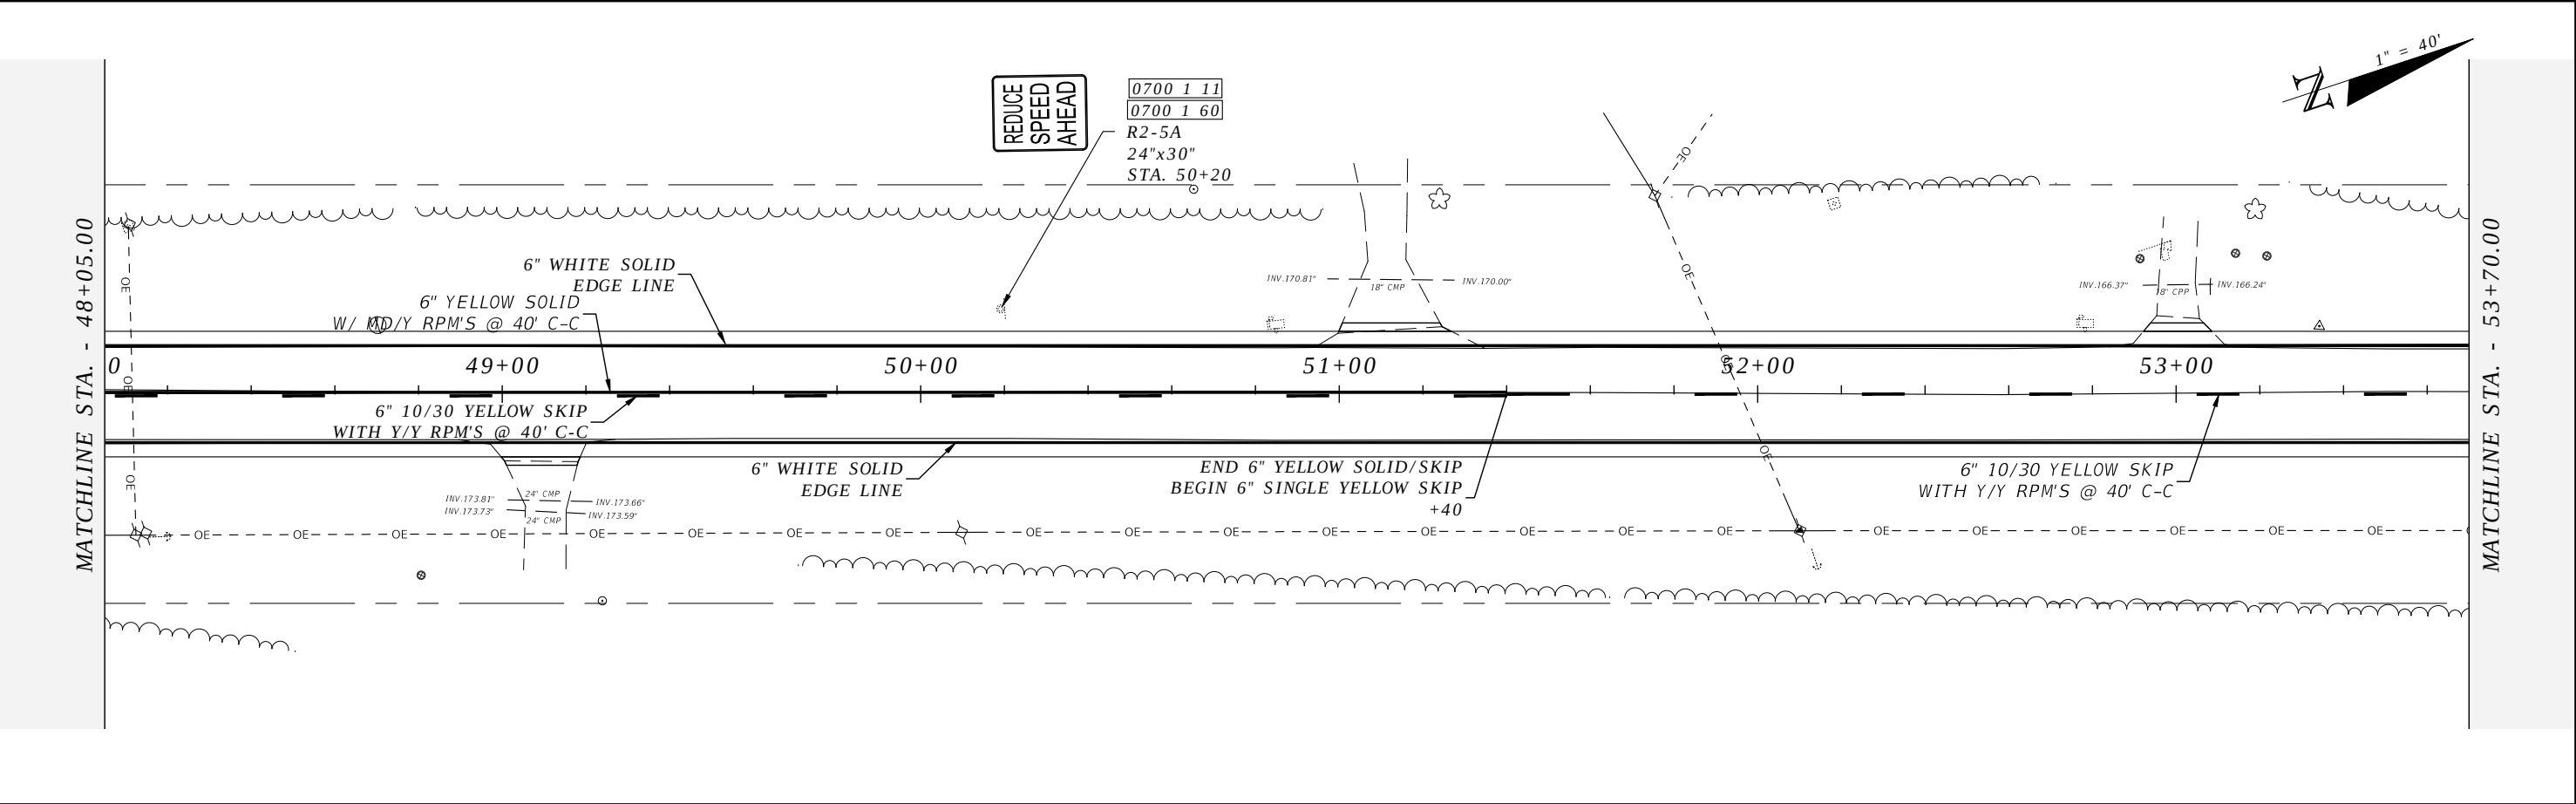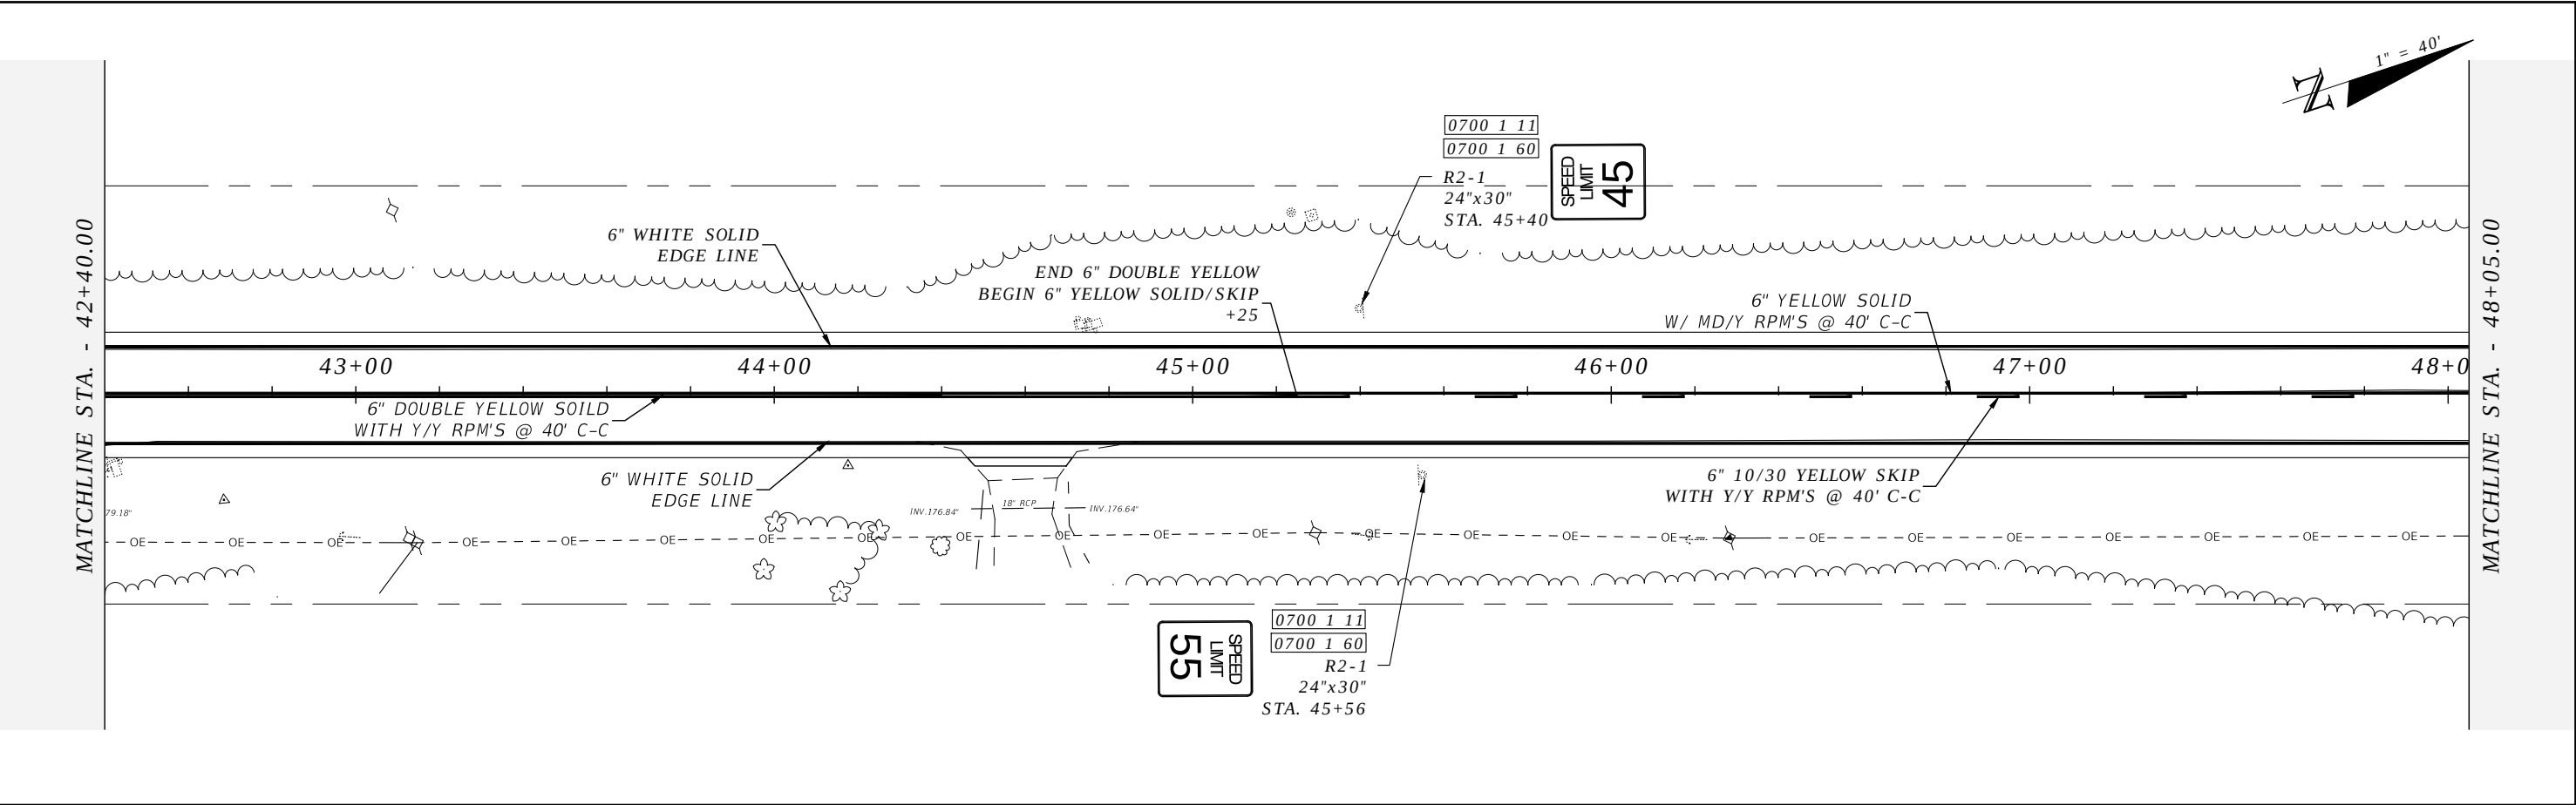



R E V I S I O N S				ROBERT C. CESKA, P.E. P.E. LICENSE NUMBER 82288 DEWBERRY 101 N MONROE STREET, SUITE 710 TALLAHASSEE, FLORIDA 32301 CERTIFICATE OF AUTHORIZATION 00008794	WAUKEENAH HIGHWAY			SIGNING AND PAVEMENT MARKINGS	SHEET NO.
DATE	DESCRIPTION	DATE	DESCRIPTION		ROAD NO.	COUNTY	FINANCIAL PROJECT ID		
----	----				----	JEFFERSON	438366-1-54-01		
									S6

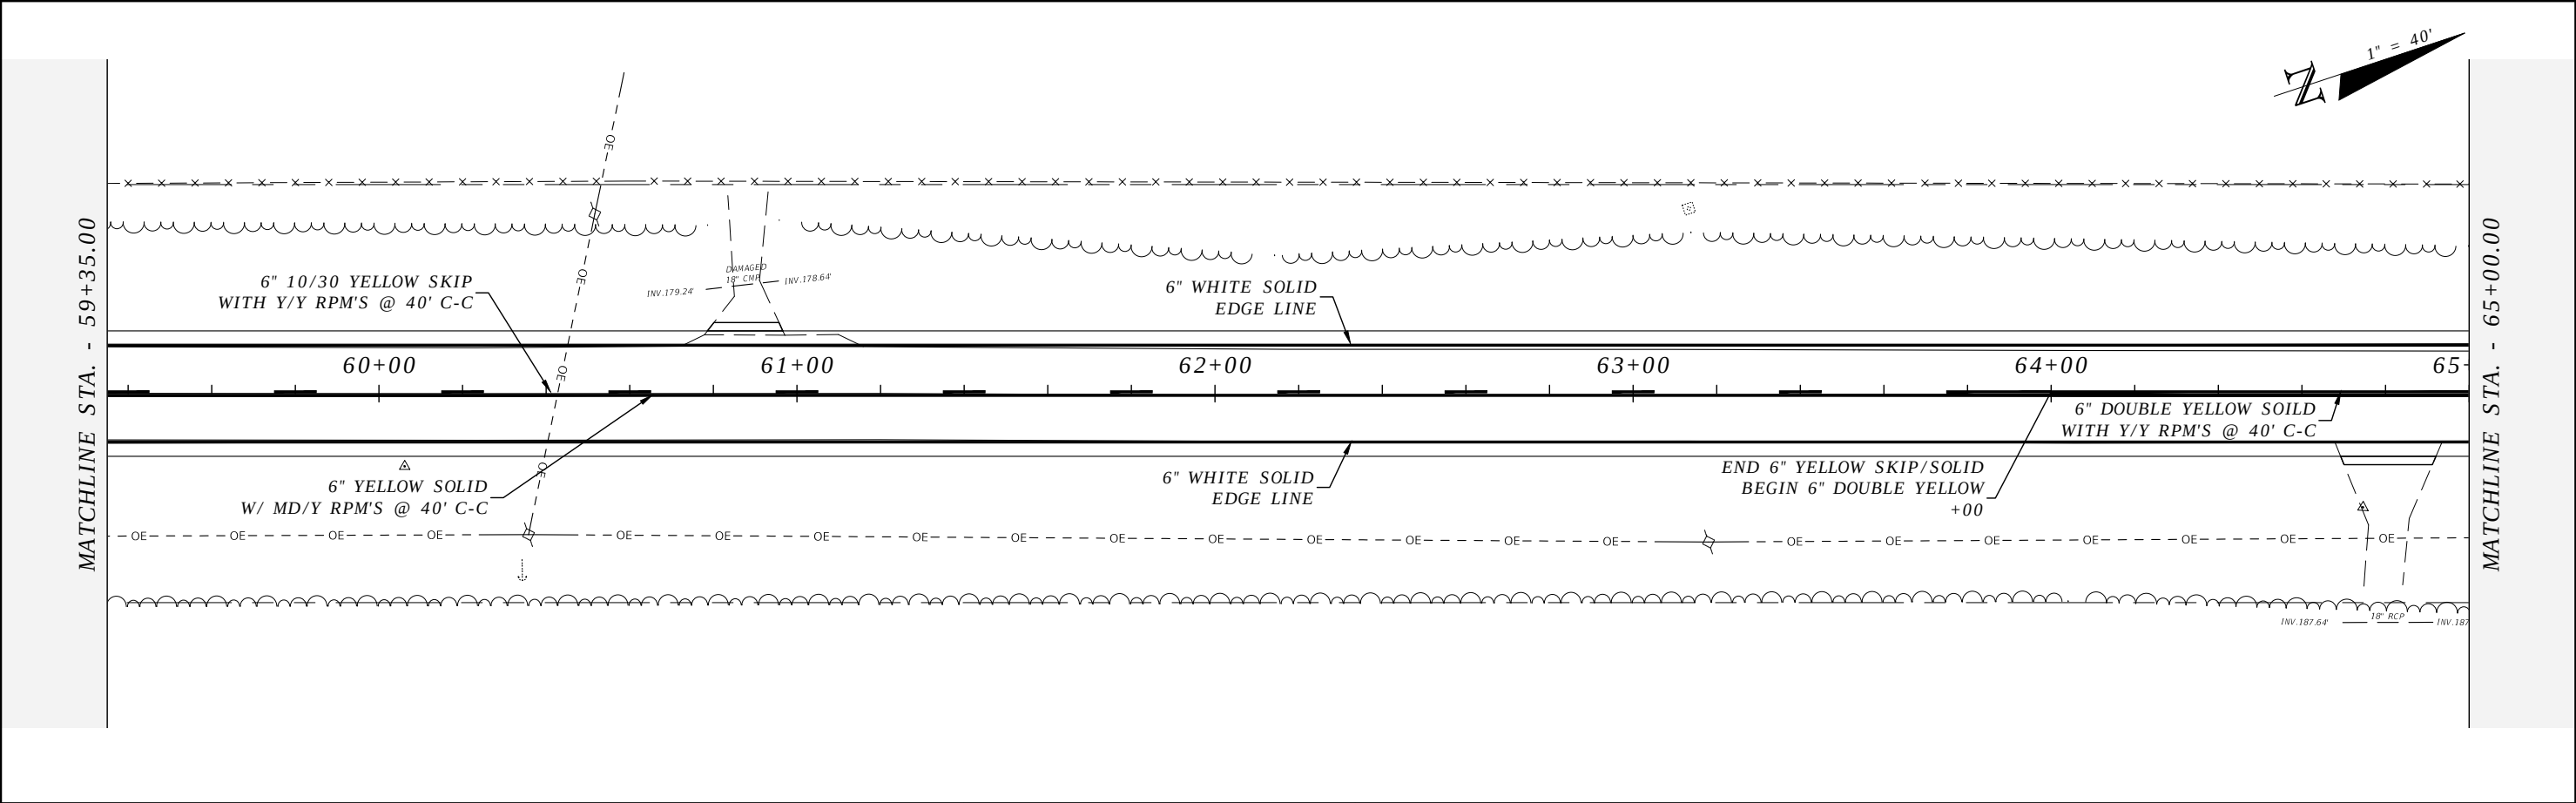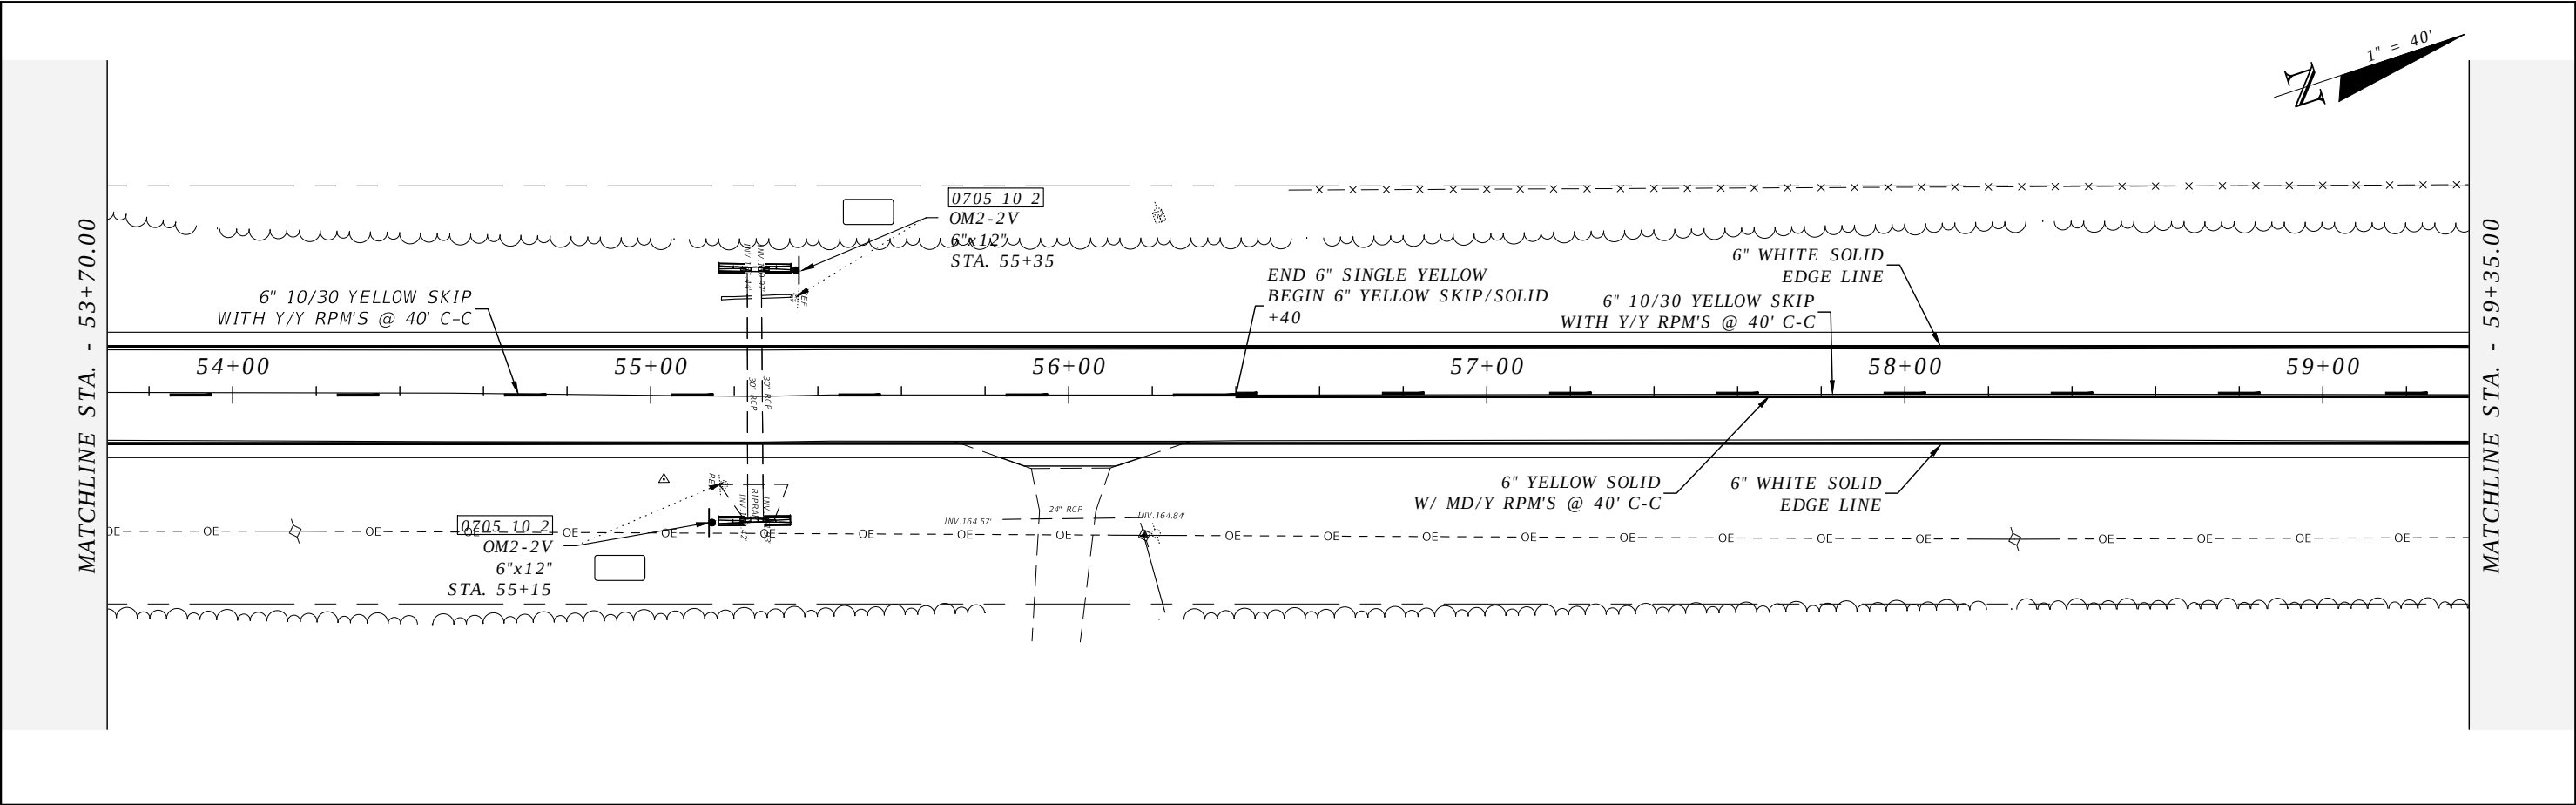



REVISIONS				ROBERT C. CESKA, P.E. P.E. LICENSE NUMBER 82288 DEWBERRY 101 N MONROE STREET, SUITE 710 TALLAHASSEE, FLORIDA 32301 CERTIFICATE OF AUTHORIZATION 00008794	WAUKEENAH HIGHWAY			SIGNING AND PAVEMENT MARKINGS	SHEET NO.
DATE	DESCRIPTION	DATE	DESCRIPTION		ROAD NO.	COUNTY	FINANCIAL PROJECT ID		
----	----				----	JEFFERSON	438366-1-54-01		S7

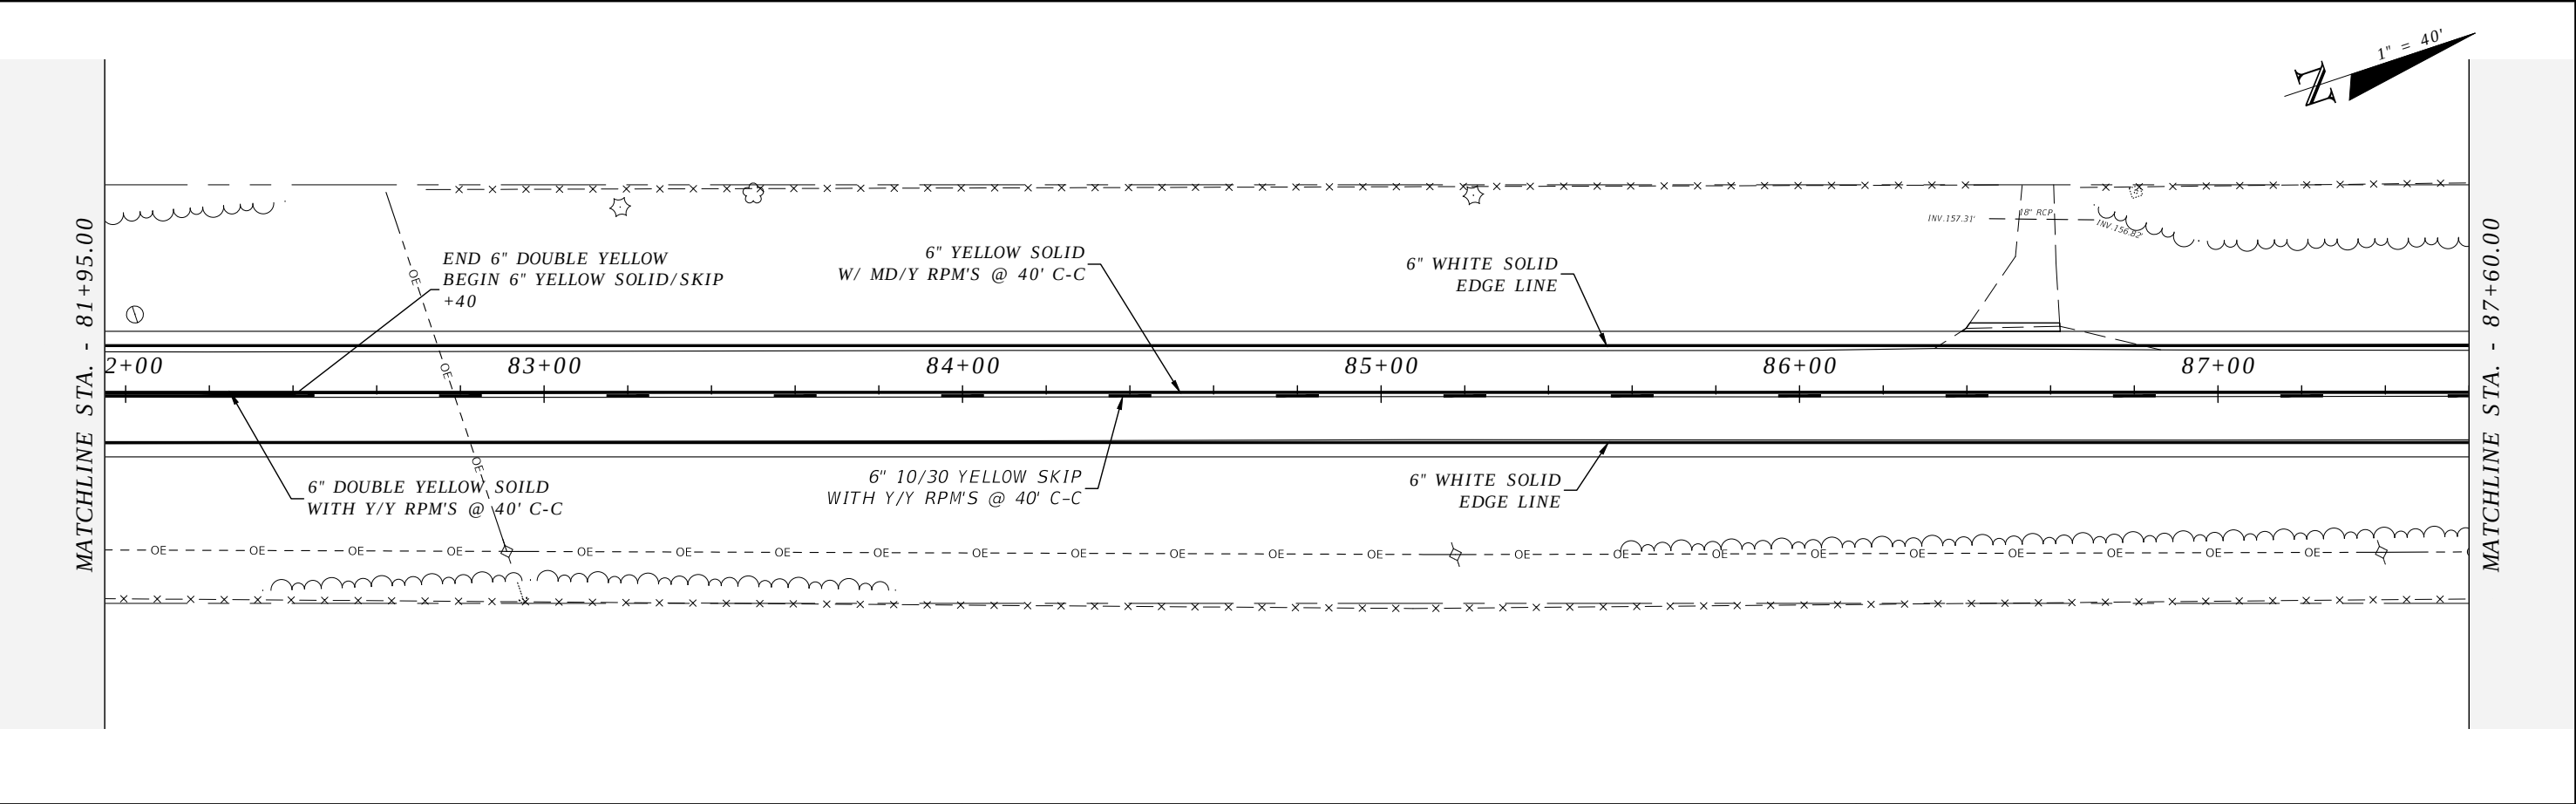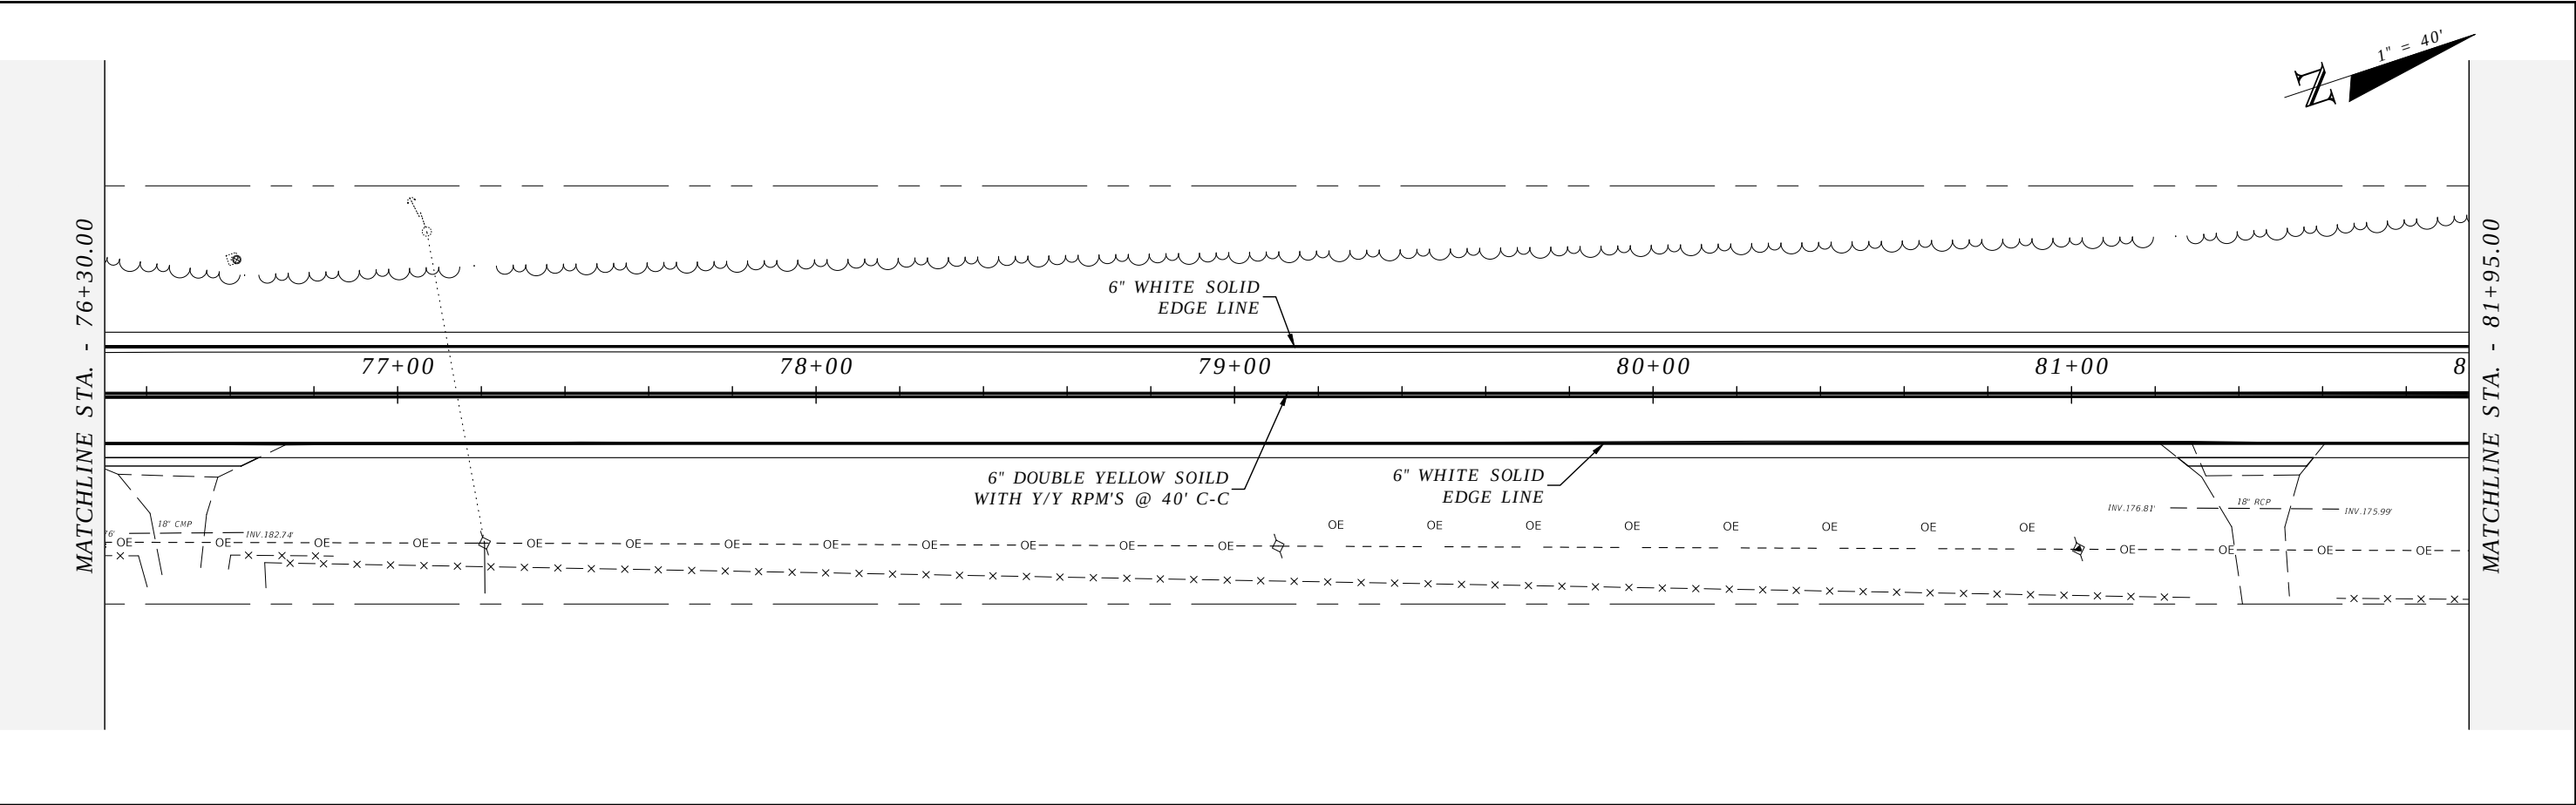


REVISIONS				ROBERT C. CESKA, P.E. P.E. LICENSE NUMBER 82288 DEWBERRY 101 N MONROE STREET, SUITE 710 TALLAHASSEE, FLORIDA 32301 CERTIFICATE OF AUTHORIZATION 00008794	WAUKEENAH HIGHWAY			SIGNING AND PAVEMENT MARKINGS	SHEET NO.
DATE	DESCRIPTION	DATE	DESCRIPTION		ROAD NO.	COUNTY	FINANCIAL PROJECT ID		
----	----				----	JEFFERSON	438366-1-54-01		
									S9

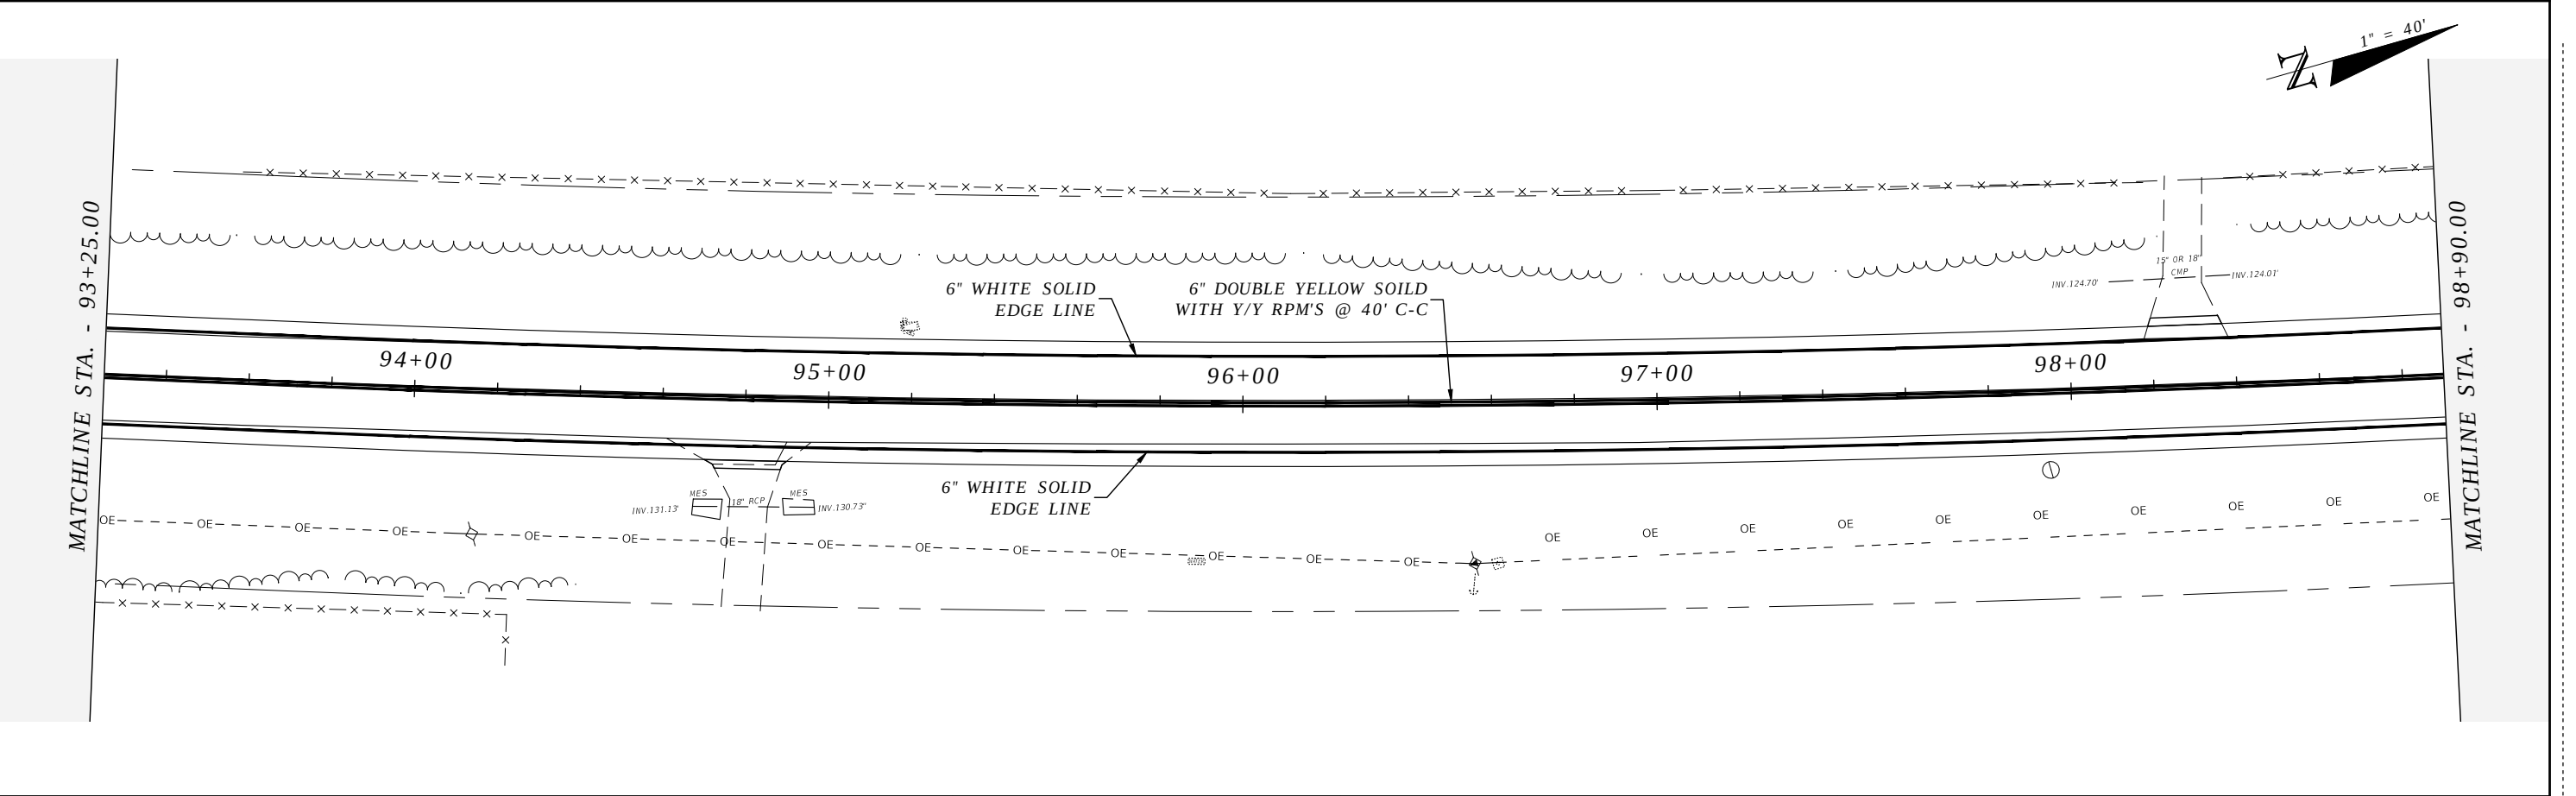
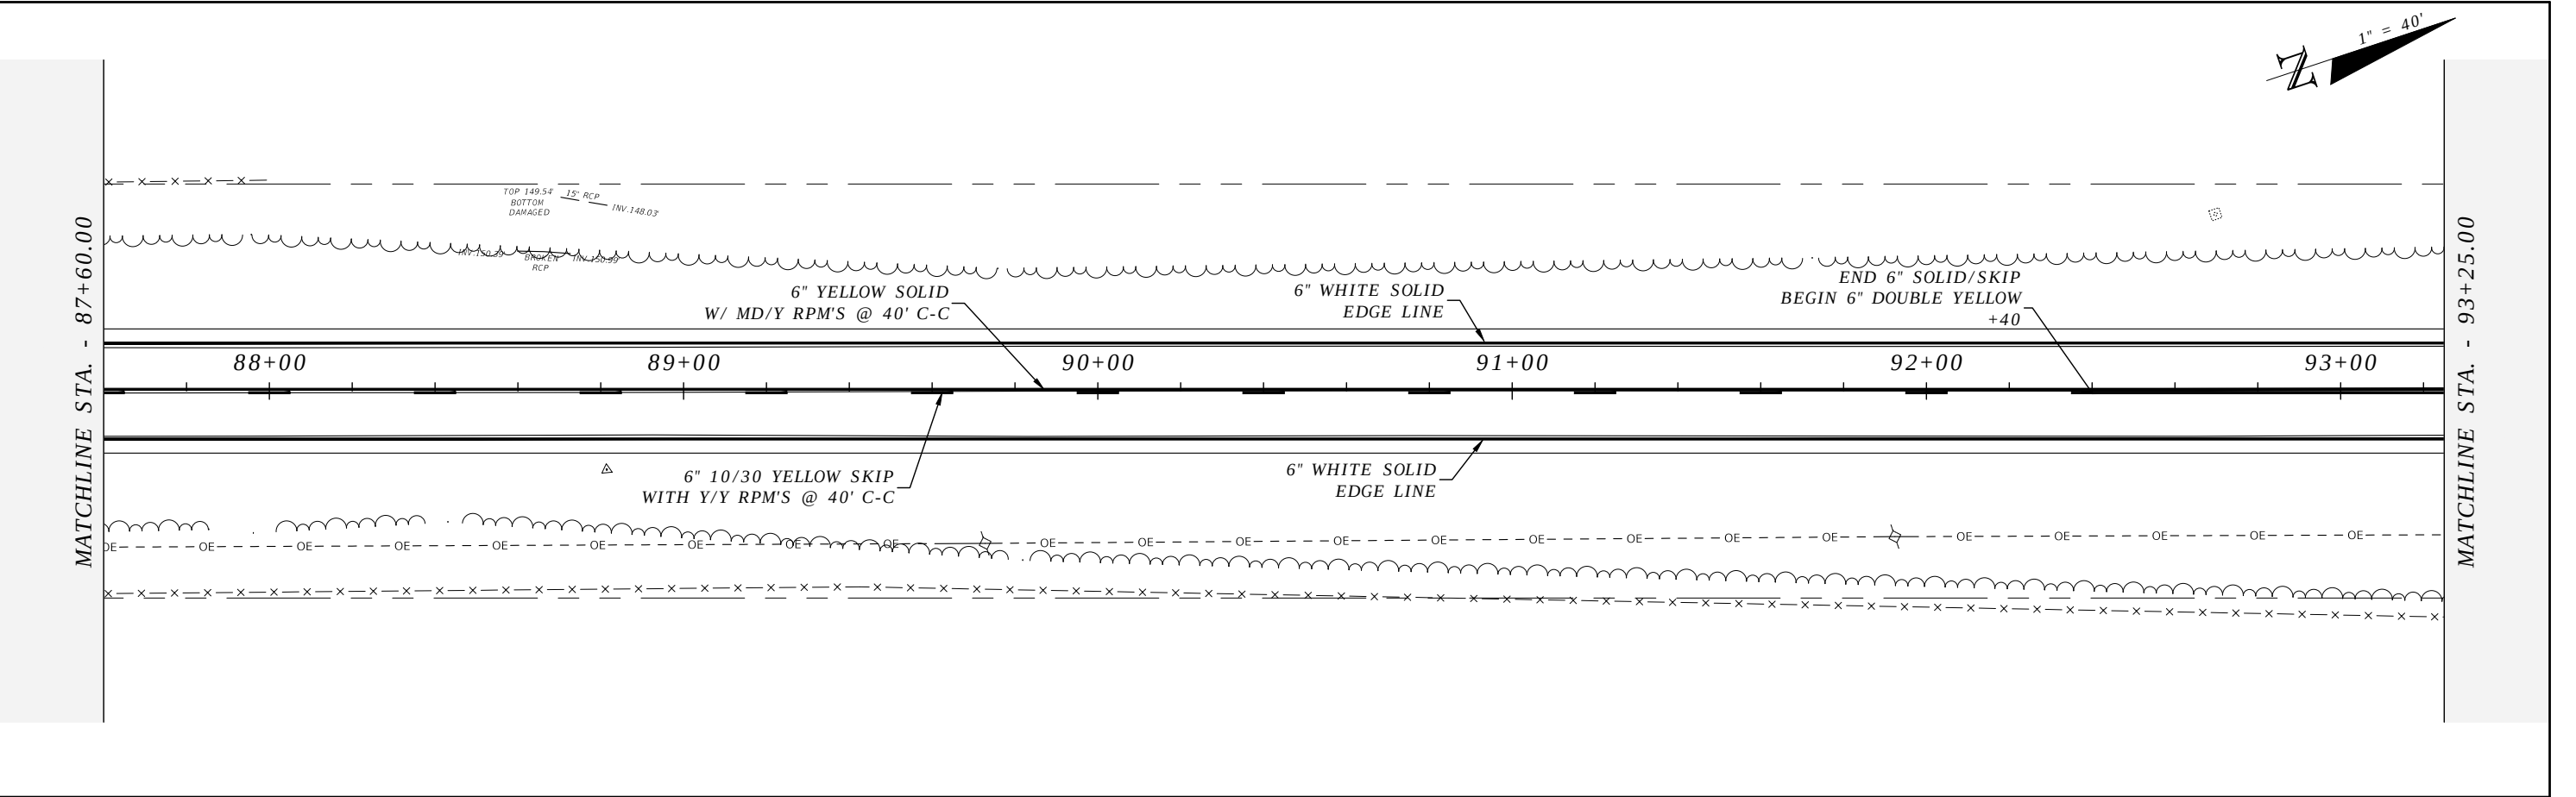


REVISIONS				ROBERT C. CESKA, P.E. P.E. LICENSE NUMBER 82288 DEWBERRY 101 N MONROE STREET, SUITE 710 TALLAHASSEE, FLORIDA 32301 CERTIFICATE OF AUTHORIZATION 00008794	WAUKEENAH HIGHWAY			SIGNING AND PAVEMENT MARKINGS	SHEET NO.
DATE	DESCRIPTION	DATE	DESCRIPTION		ROAD NO.	COUNTY	FINANCIAL PROJECT ID		
----	----				----	JEFFERSON	438366-1-54-01		S10

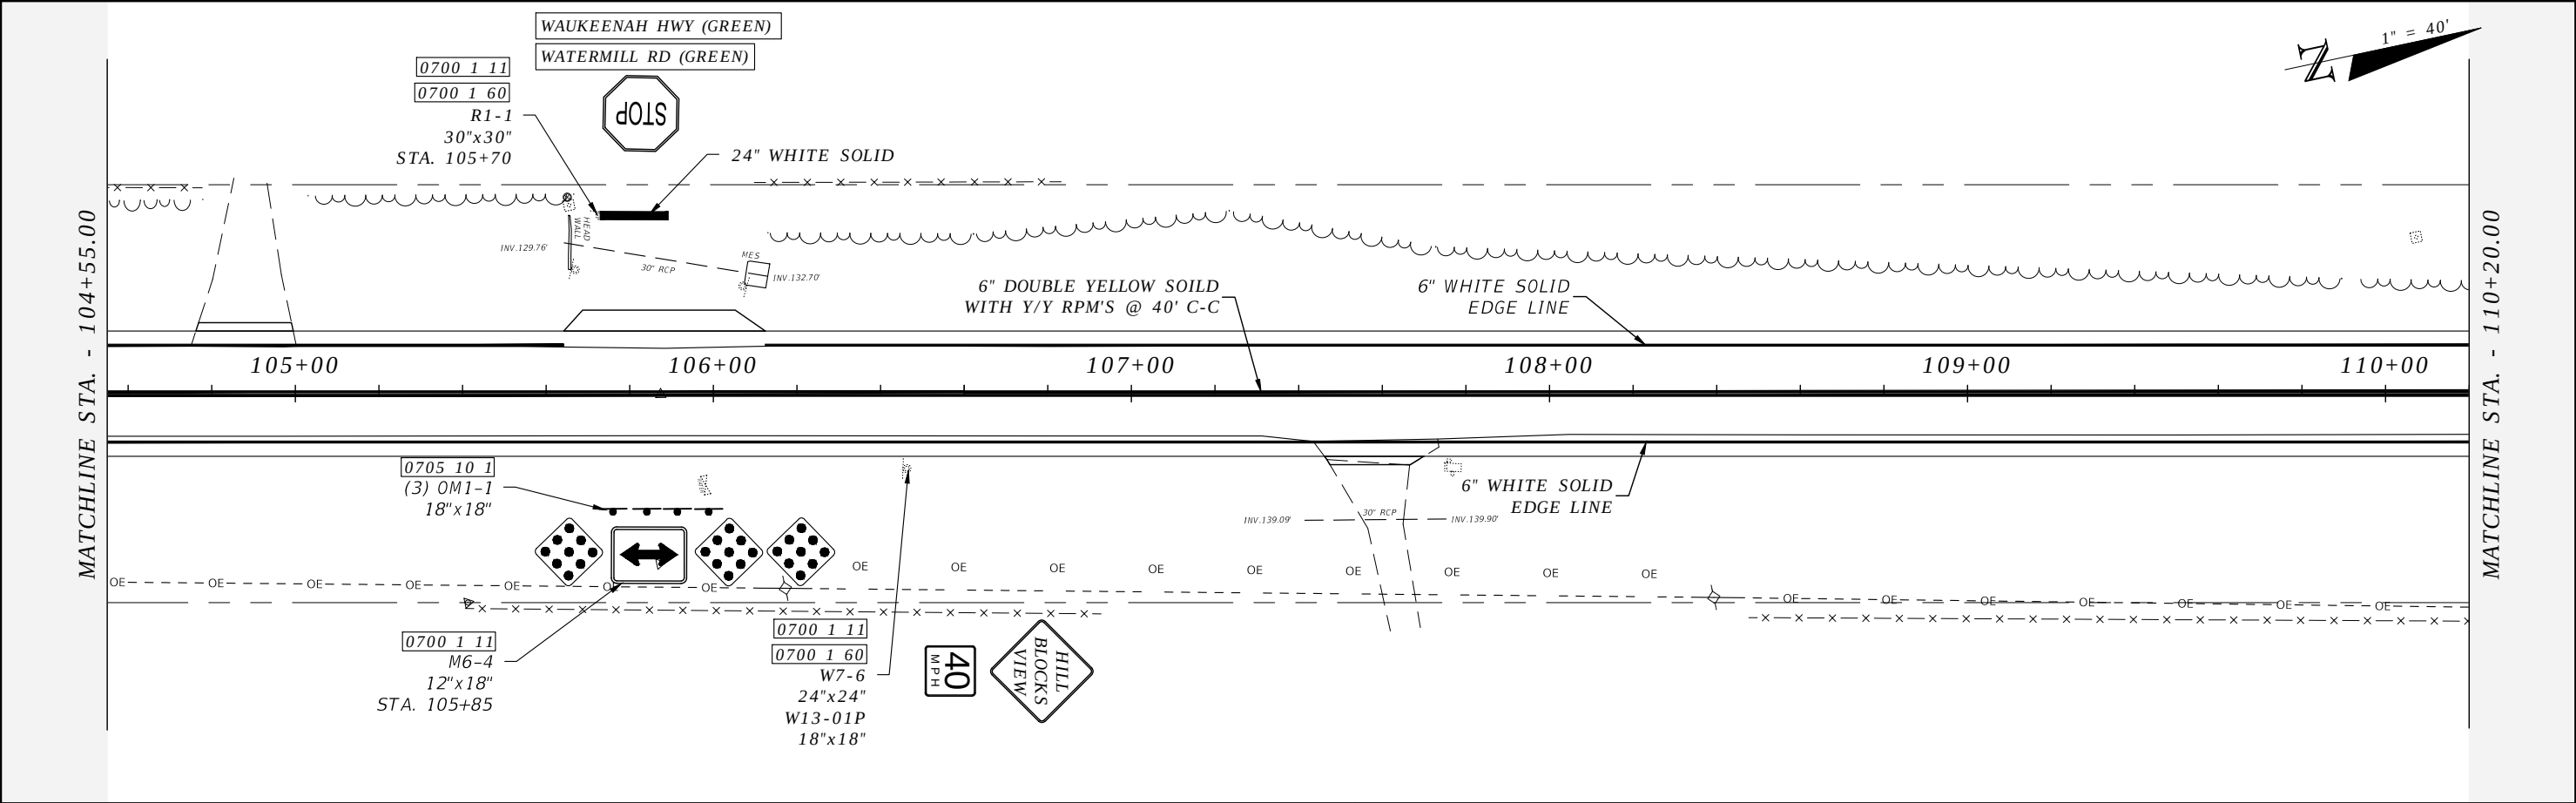
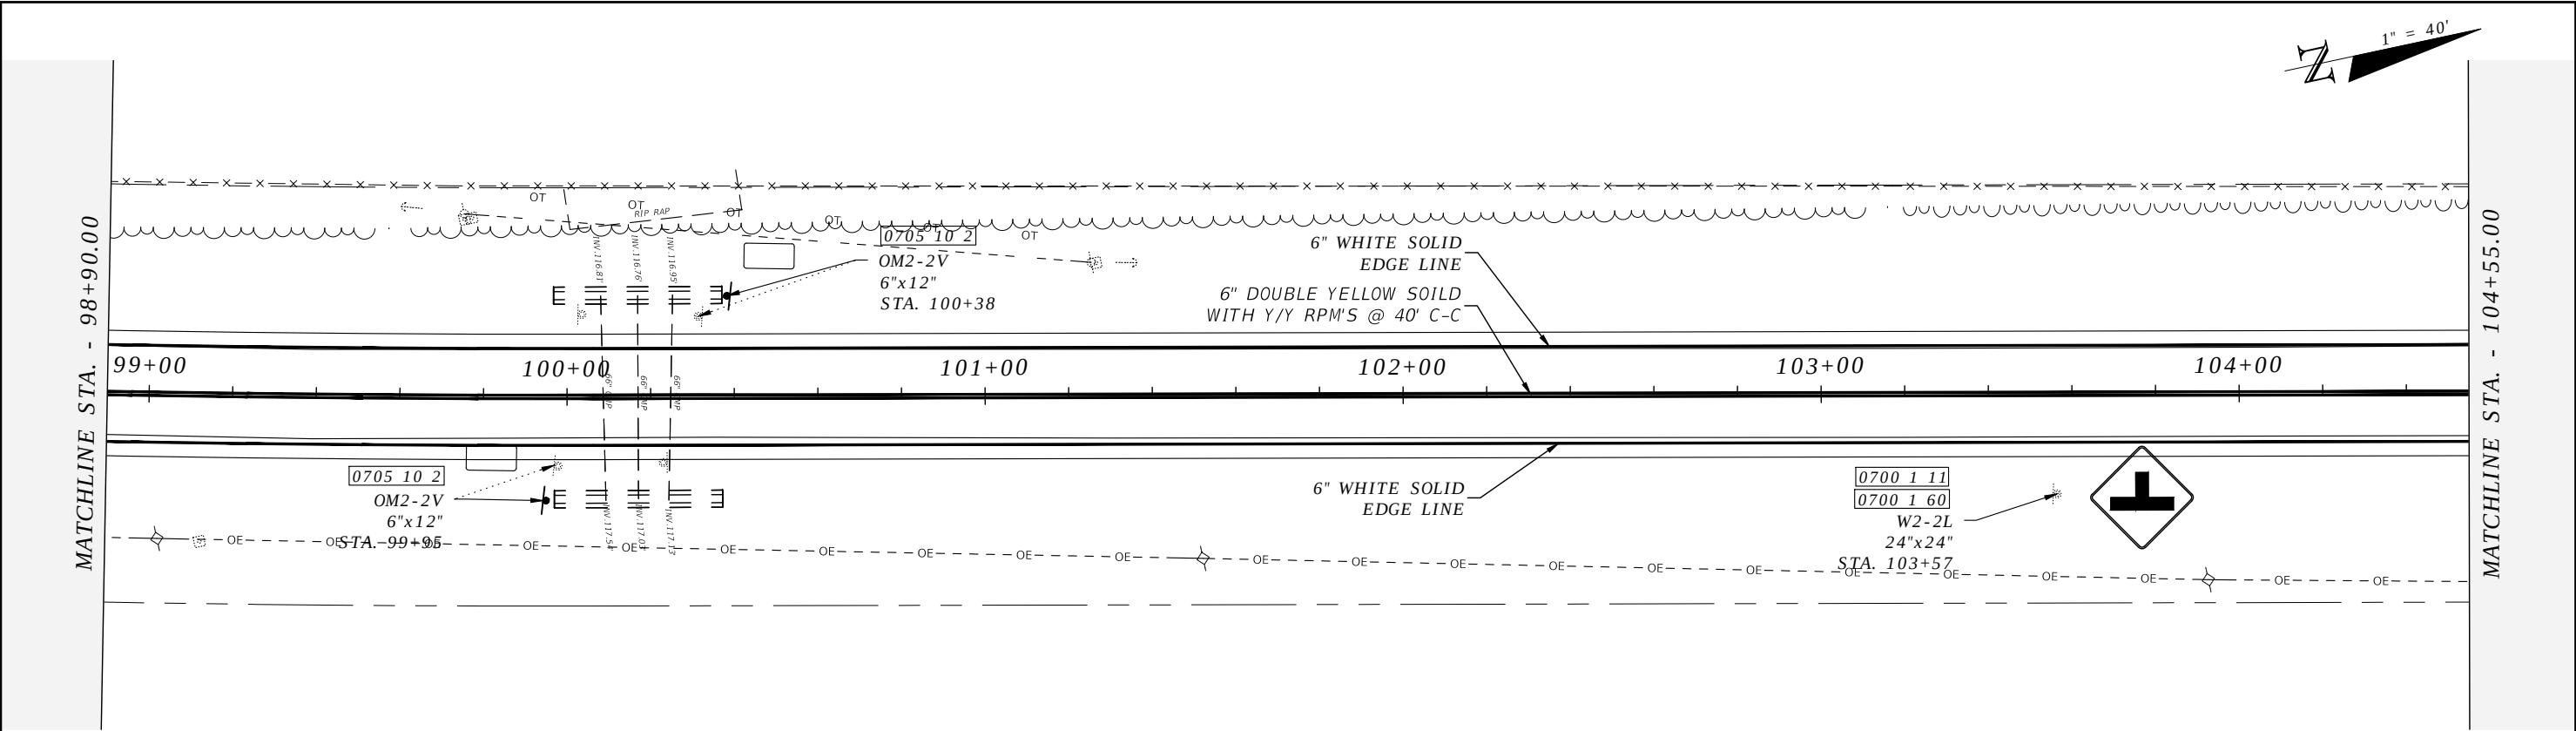


REVISIONS				ROBERT C. CESKA, P.E. P.E. LICENSE NUMBER 82288 DEWBERRY 101 N MONROE STREET, SUITE 710 TALLAHASSEE, FLORIDA 32301 CERTIFICATE OF AUTHORIZATION 00008794	WAUKEENAH HIGHWAY			SIGNING AND PAVEMENT MARKINGS	SHEET NO.
DATE	DESCRIPTION	DATE	DESCRIPTION		ROAD NO.	COUNTY	FINANCIAL PROJECT ID		S11
----	----				----	JEFFERSON	438366-1-54-01		


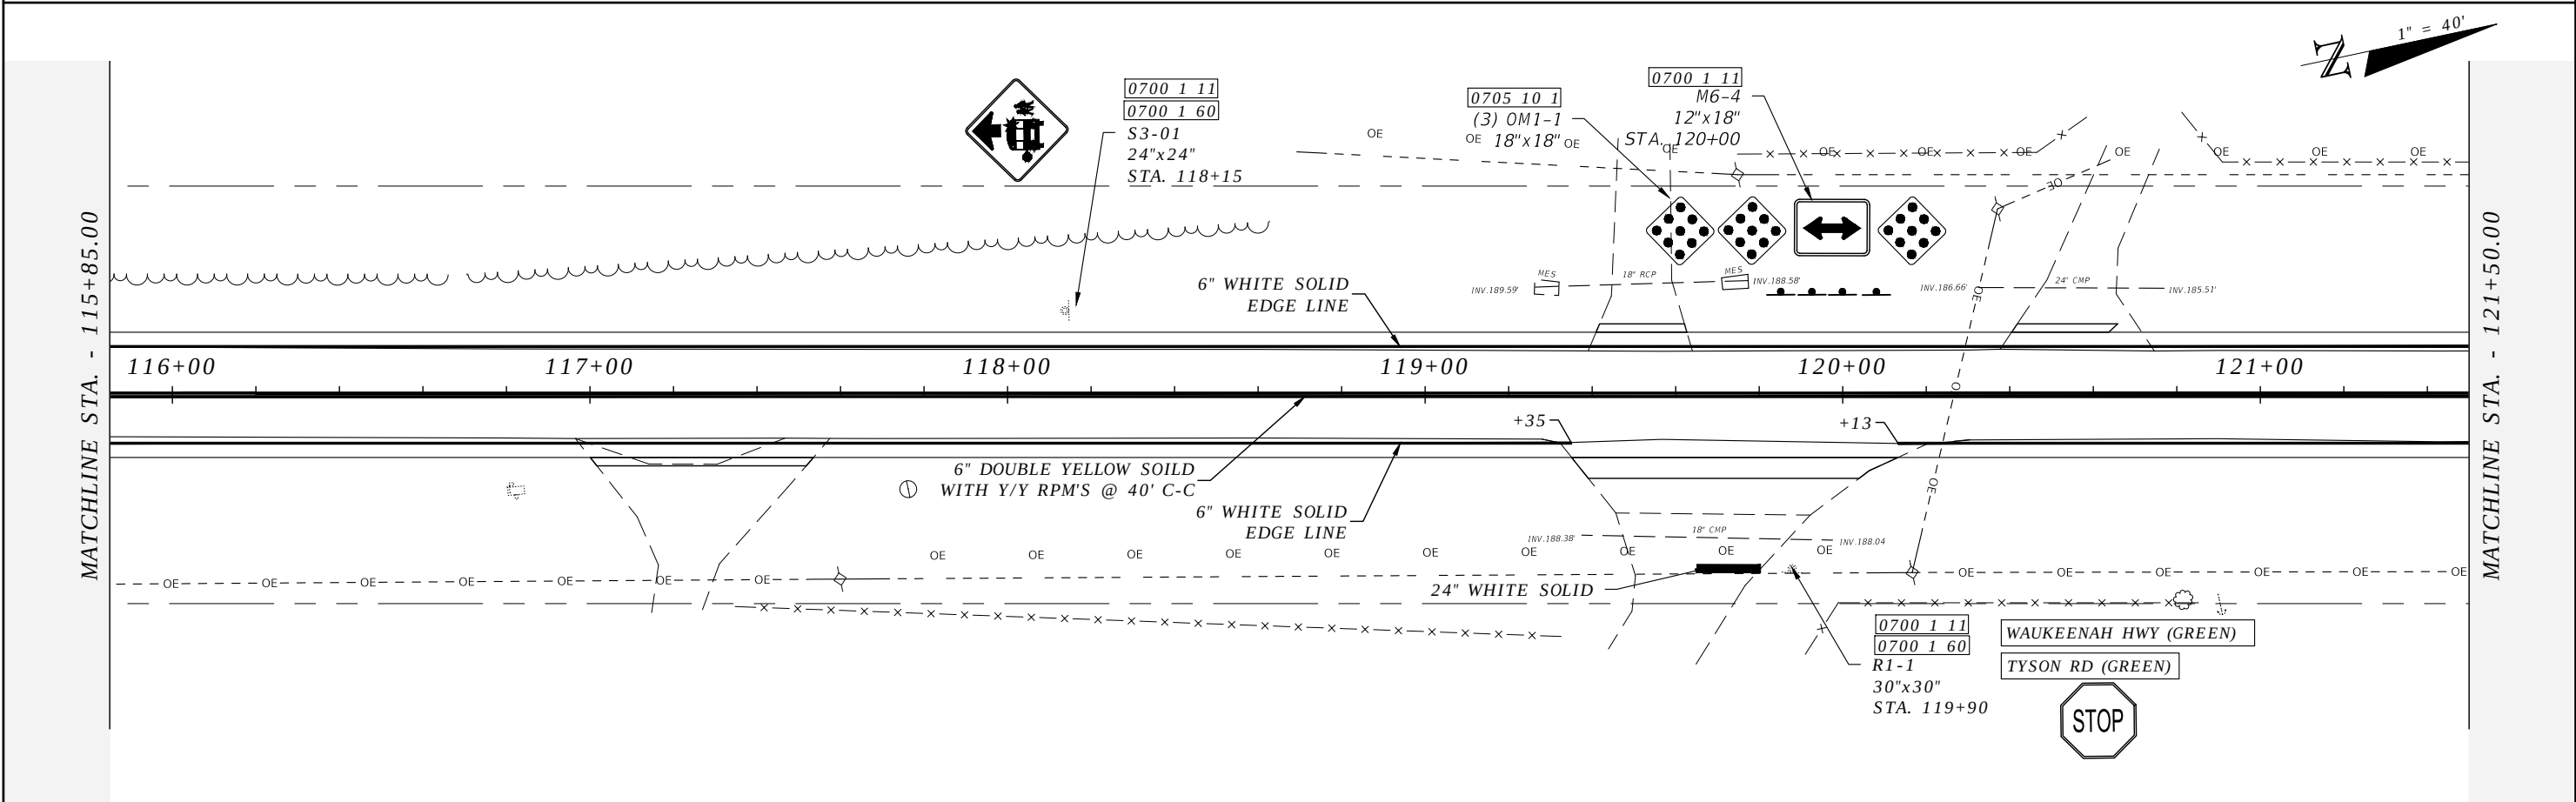


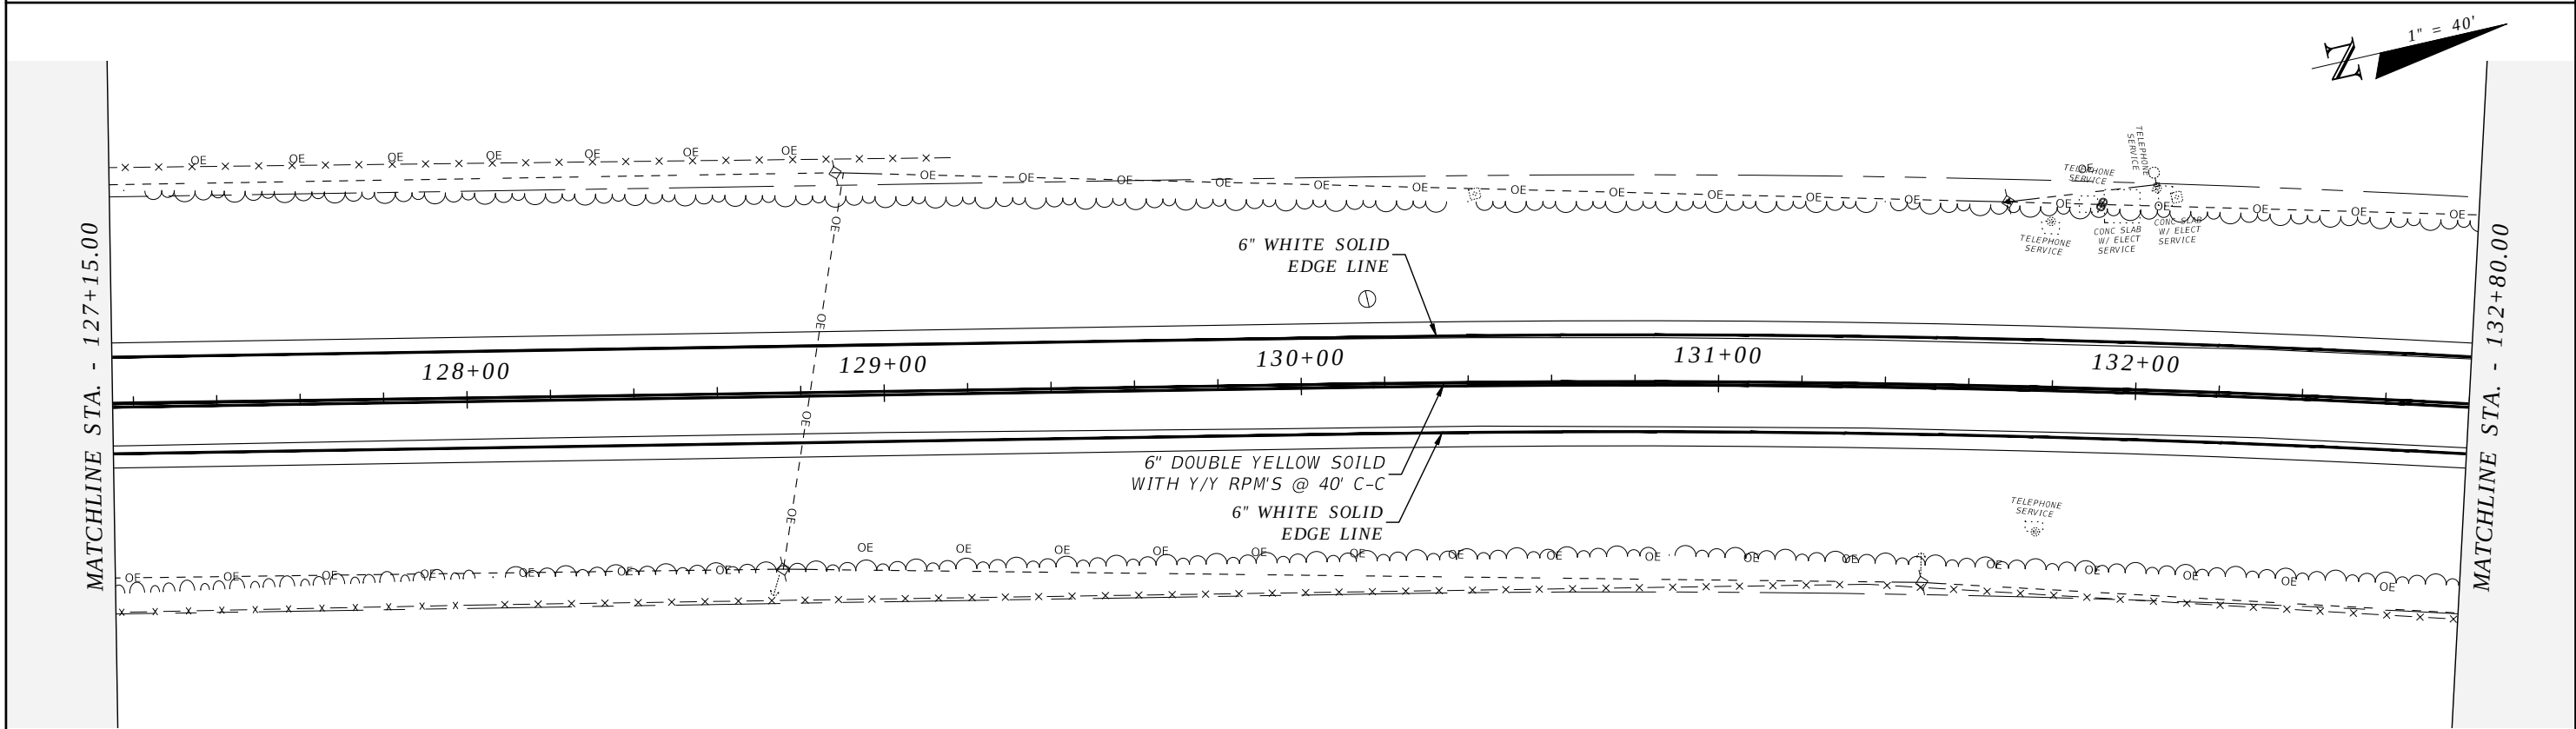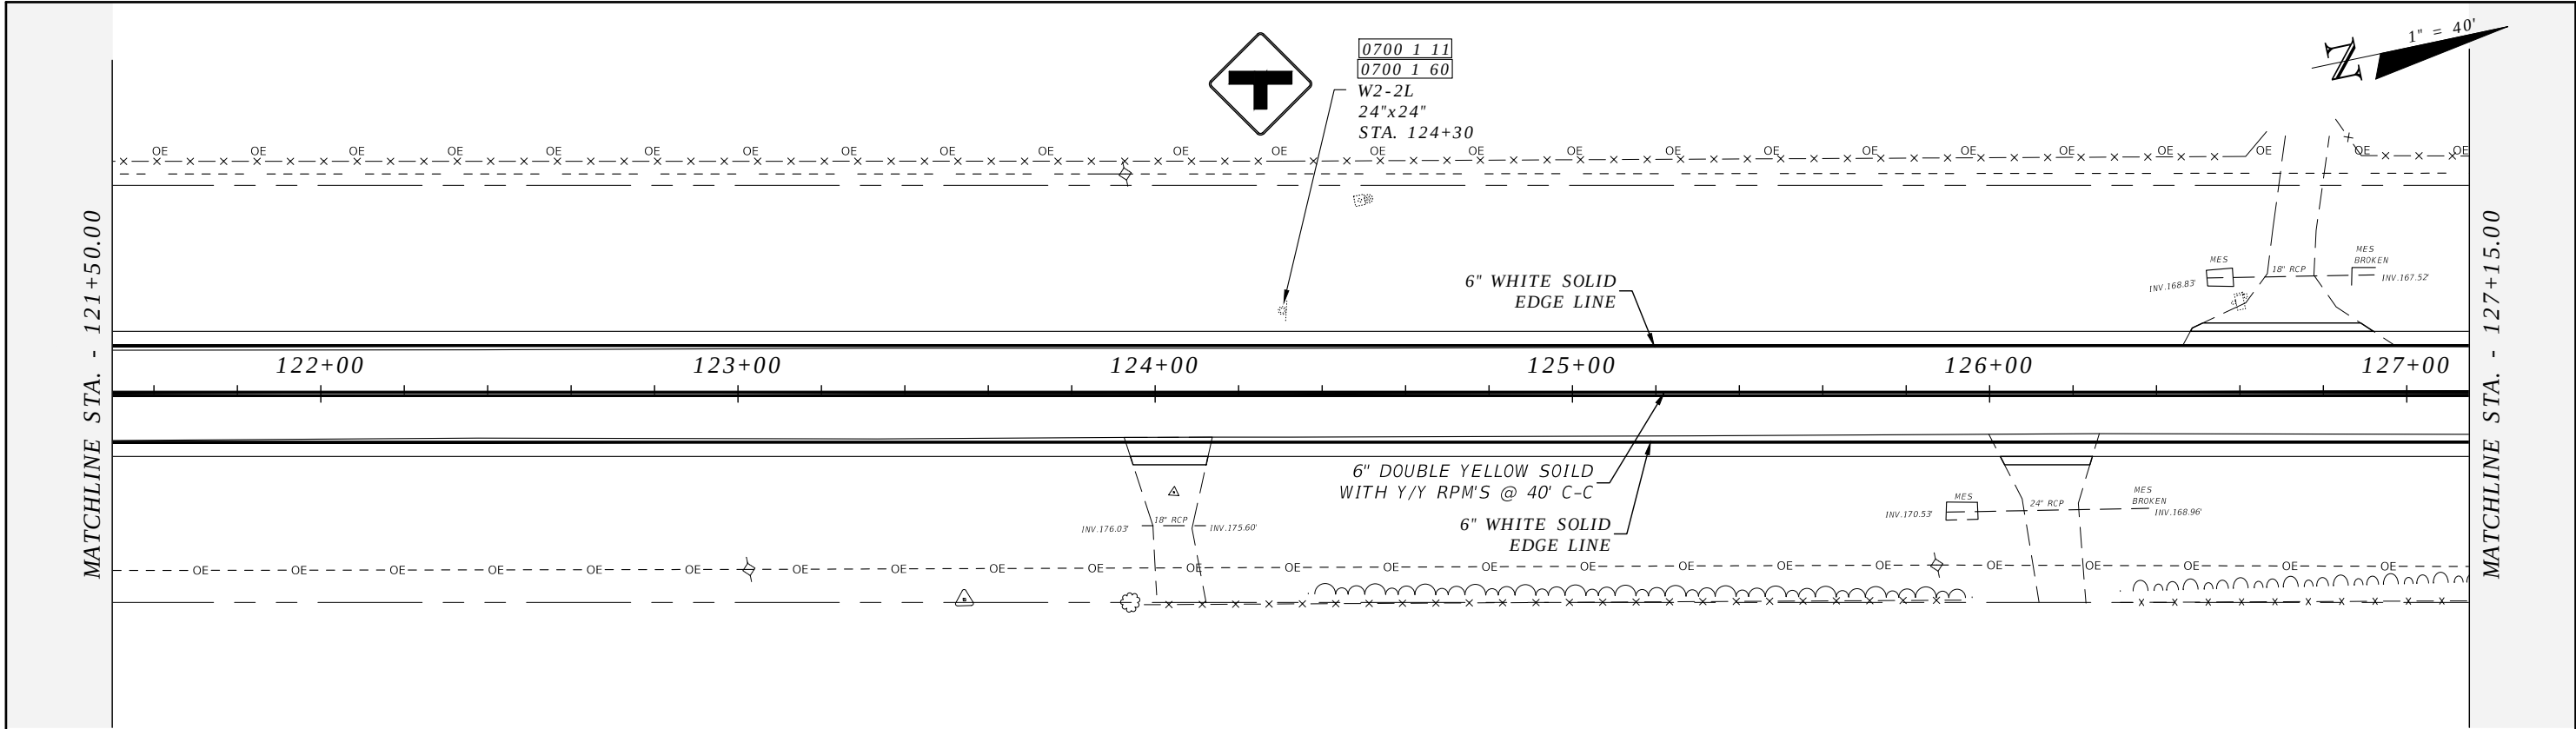



R E V I S I O N S				ROBERT C. CESKA, P.E. P.E. LICENSE NUMBER 82288 DEWBERRY 101 N MONROE STREET, SUITE 710 TALLAHASSEE, FLORIDA 32301 CERTIFICATE OF AUTHORIZATION 00008794	WAUKEENAH HIGHWAY			SIGNING AND PAVEMENT MARKINGS	SHEET NO.
DATE	DESCRIPTION	DATE	DESCRIPTION		ROAD NO.	COUNTY	FINANCIAL PROJECT ID		S13
----	----				----	JEFFERSON	438366-1-54-01		

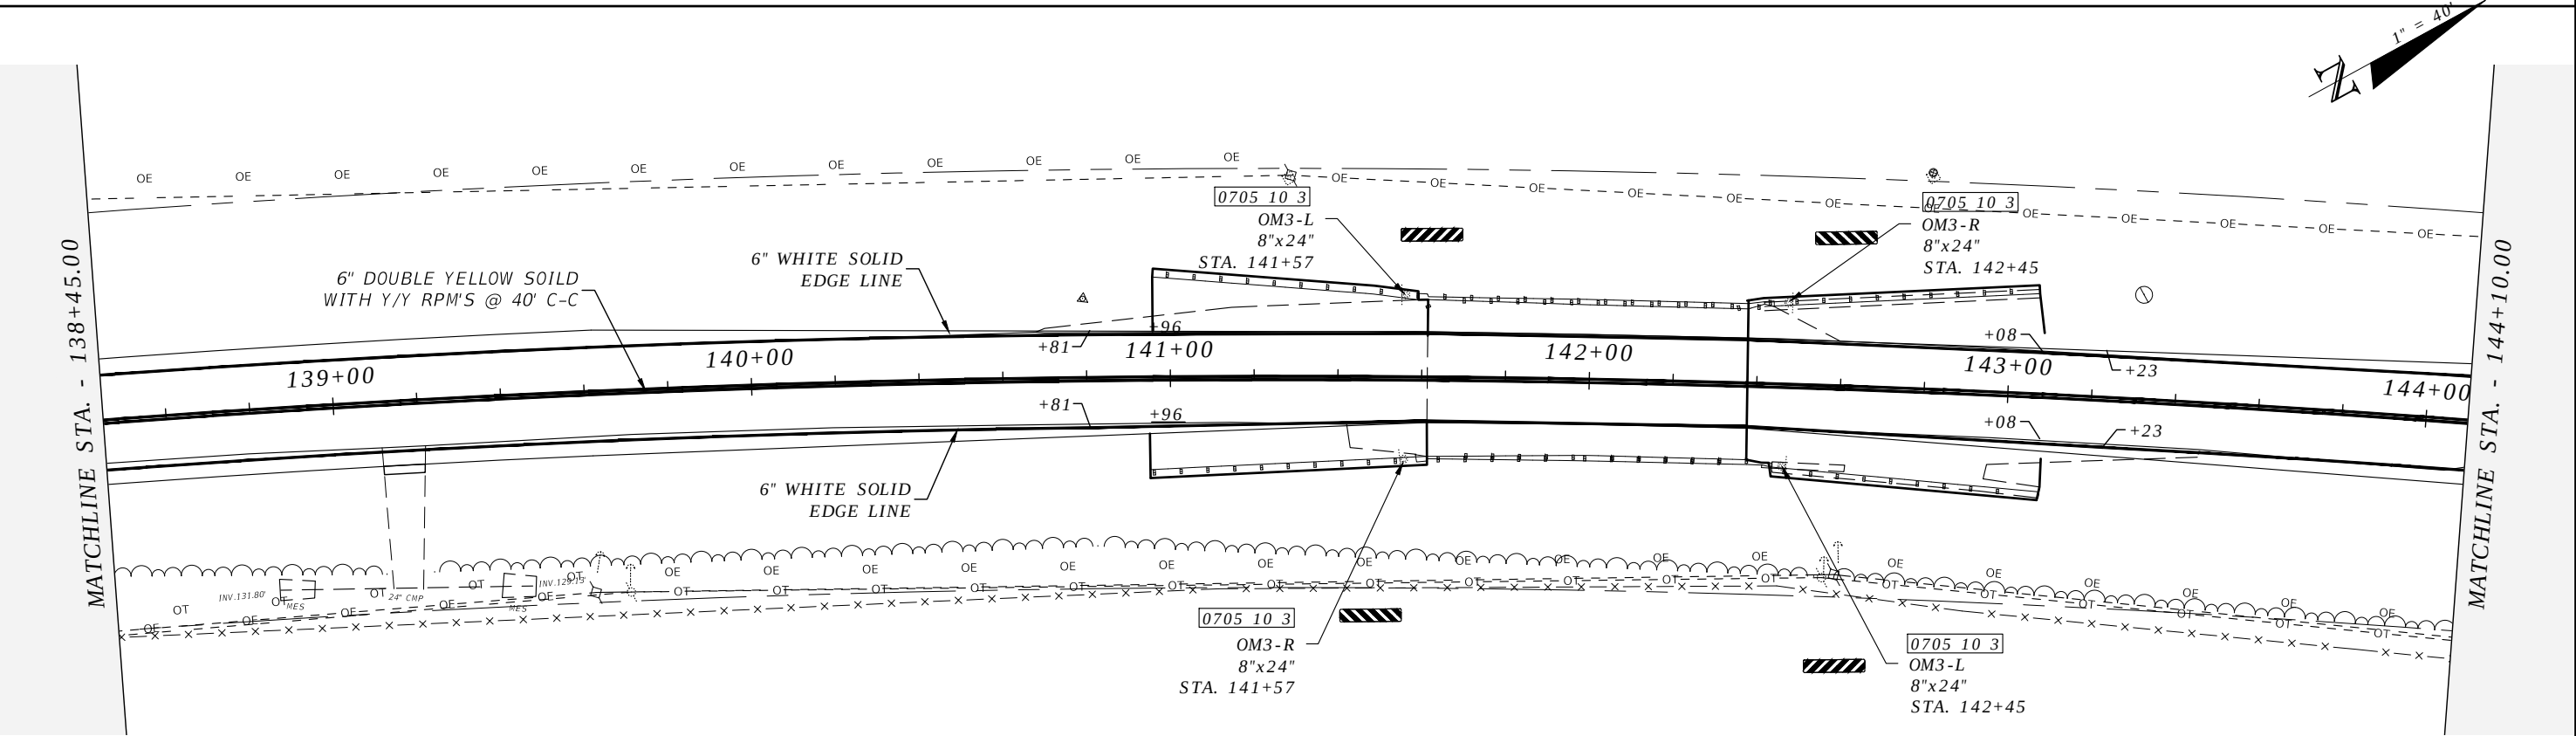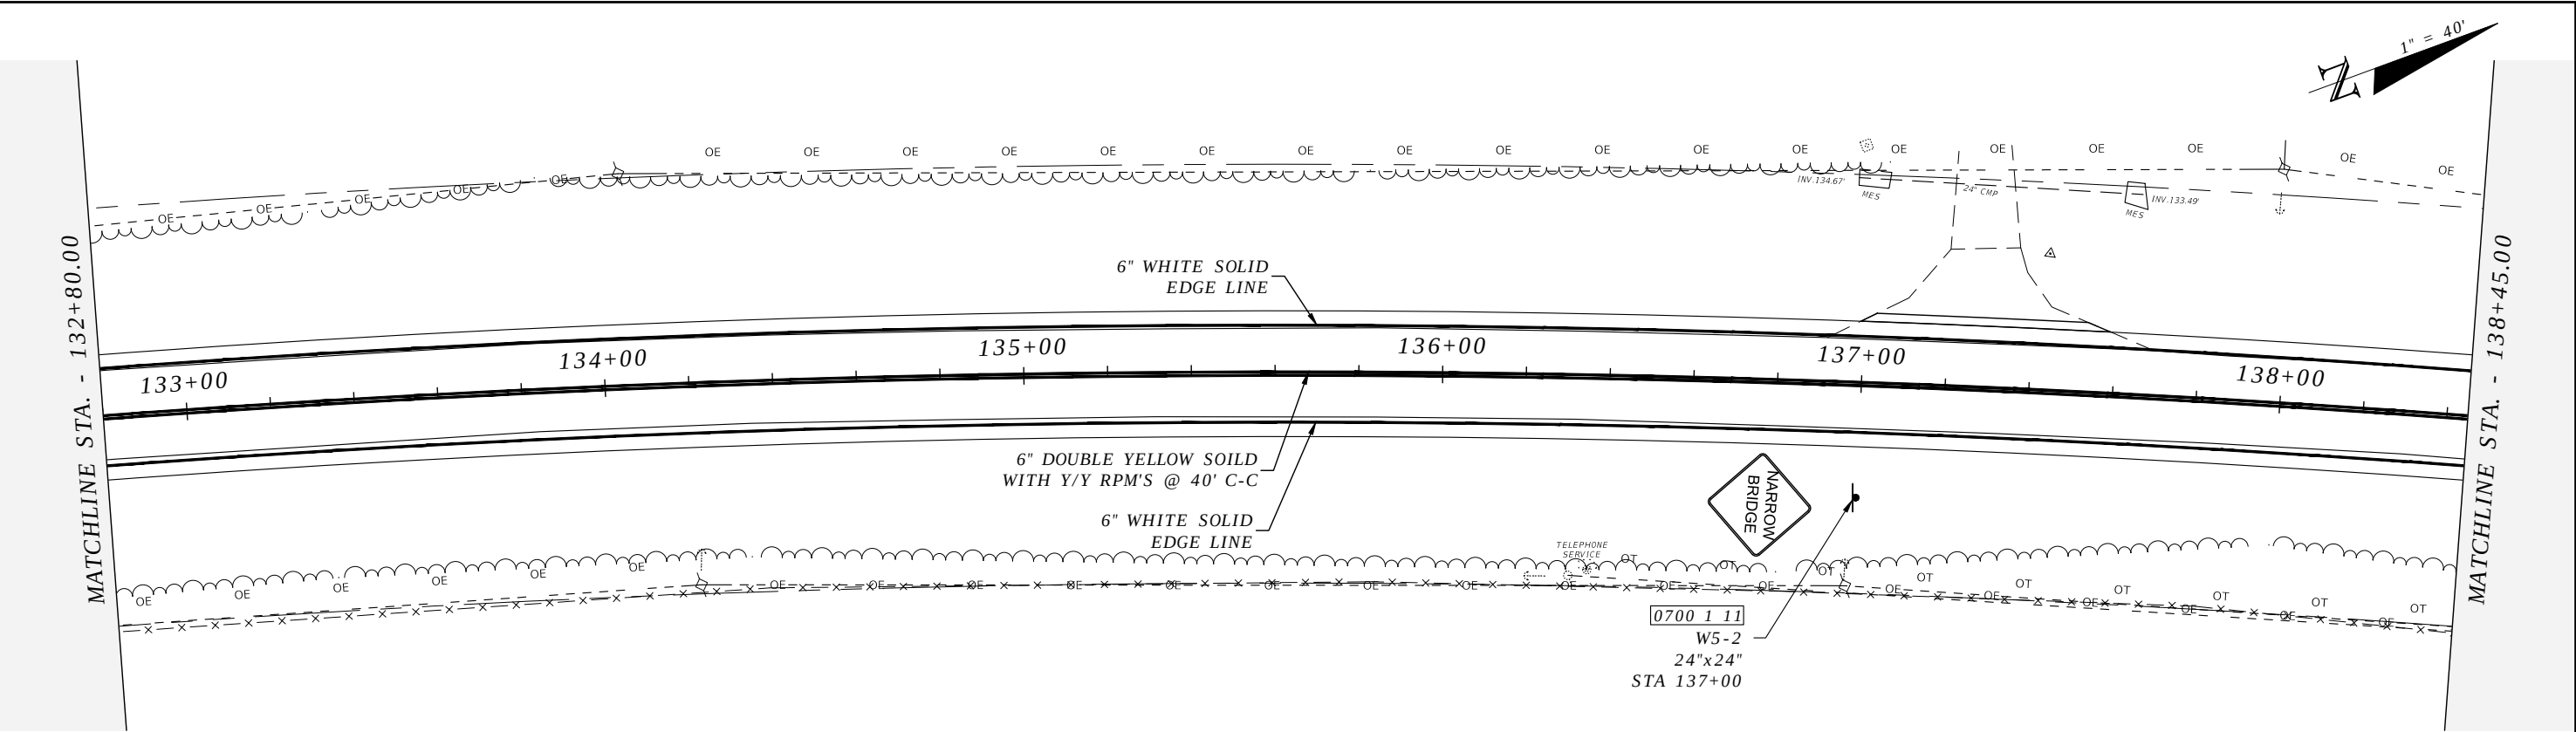



R E V I S I O N S				ROBERT C. CESKA, P.E. P.E. LICENSE NUMBER 82288 DEWBERRY 101 N MONROE STREET, SUITE 710 TALLAHASSEE, FLORIDA 32301 CERTIFICATE OF AUTHORIZATION 00008794	WAUKEENAH HIGHWAY			SIGNING AND PAVEMENT MARKINGS	SHEET NO.
DATE	DESCRIPTION	DATE	DESCRIPTION		ROAD NO.	COUNTY	FINANCIAL PROJECT ID		
----	----				----	JEFFERSON	438366-1-54-01		S14

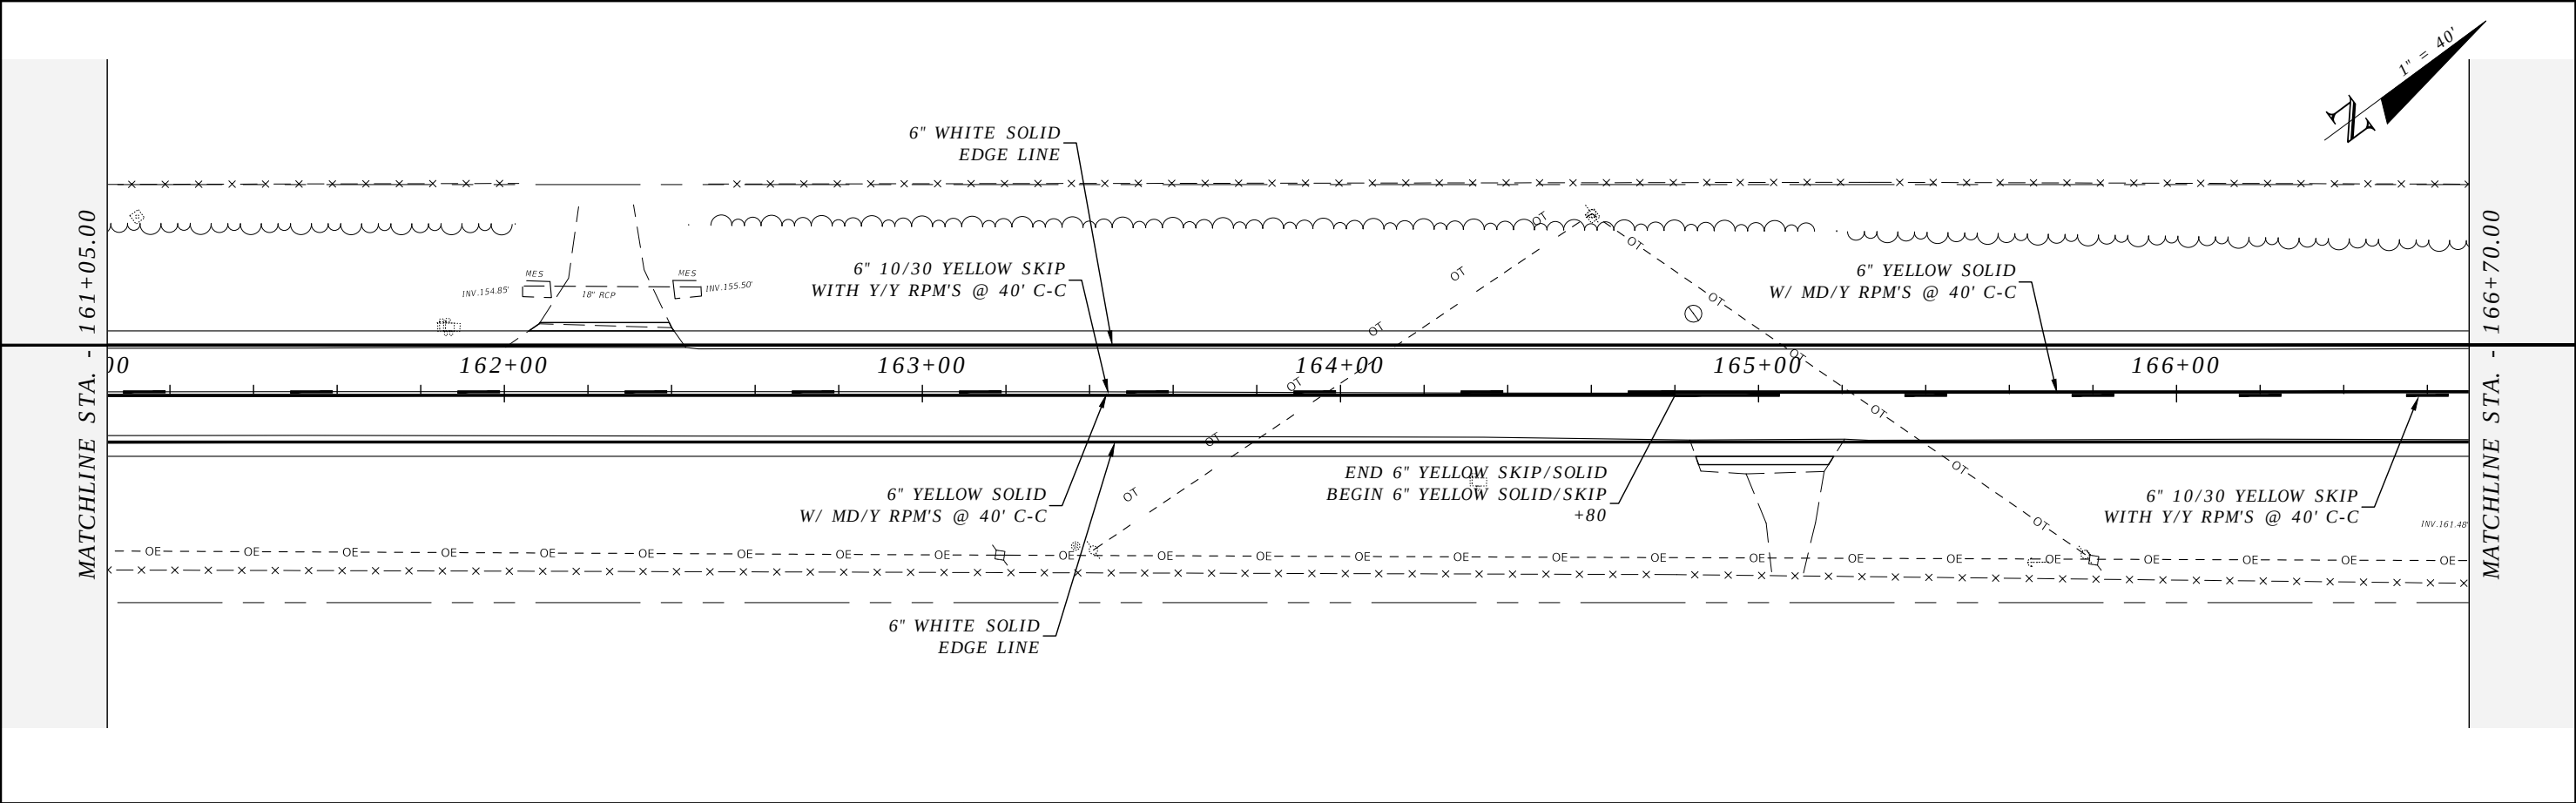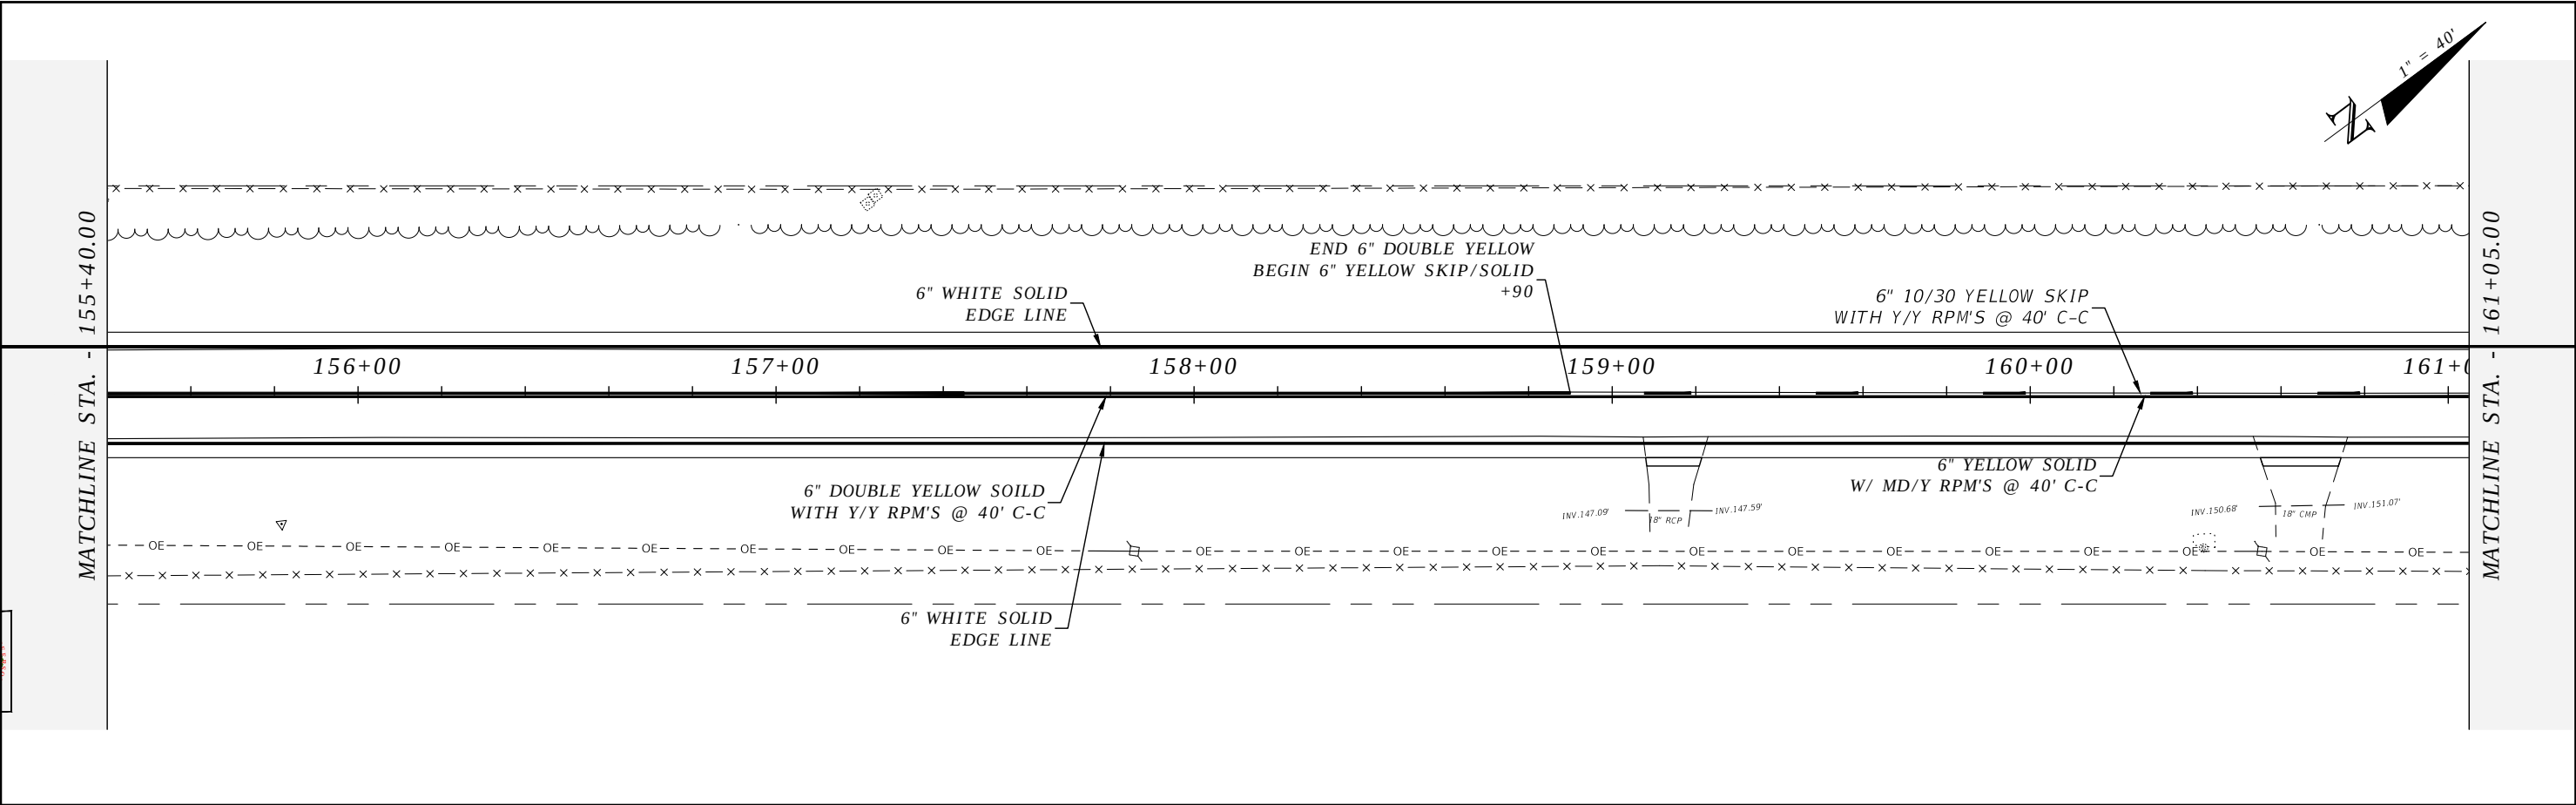



REVISIONS				ROBERT C. CESKA, P.E. P.E. LICENSE NUMBER 82288 DEWBERRY 101 N MONROE STREET, SUITE 710 TALLAHASSEE, FLORIDA 32301 CERTIFICATE OF AUTHORIZATION 00008794	WAUKEENAH HIGHWAY			SIGNING AND PAVEMENT MARKINGS	SHEET NO.
DATE	DESCRIPTION	DATE	DESCRIPTION		ROAD NO.	COUNTY	FINANCIAL PROJECT ID		
----	----				----	JEFFERSON	438366-1-54-01		S16

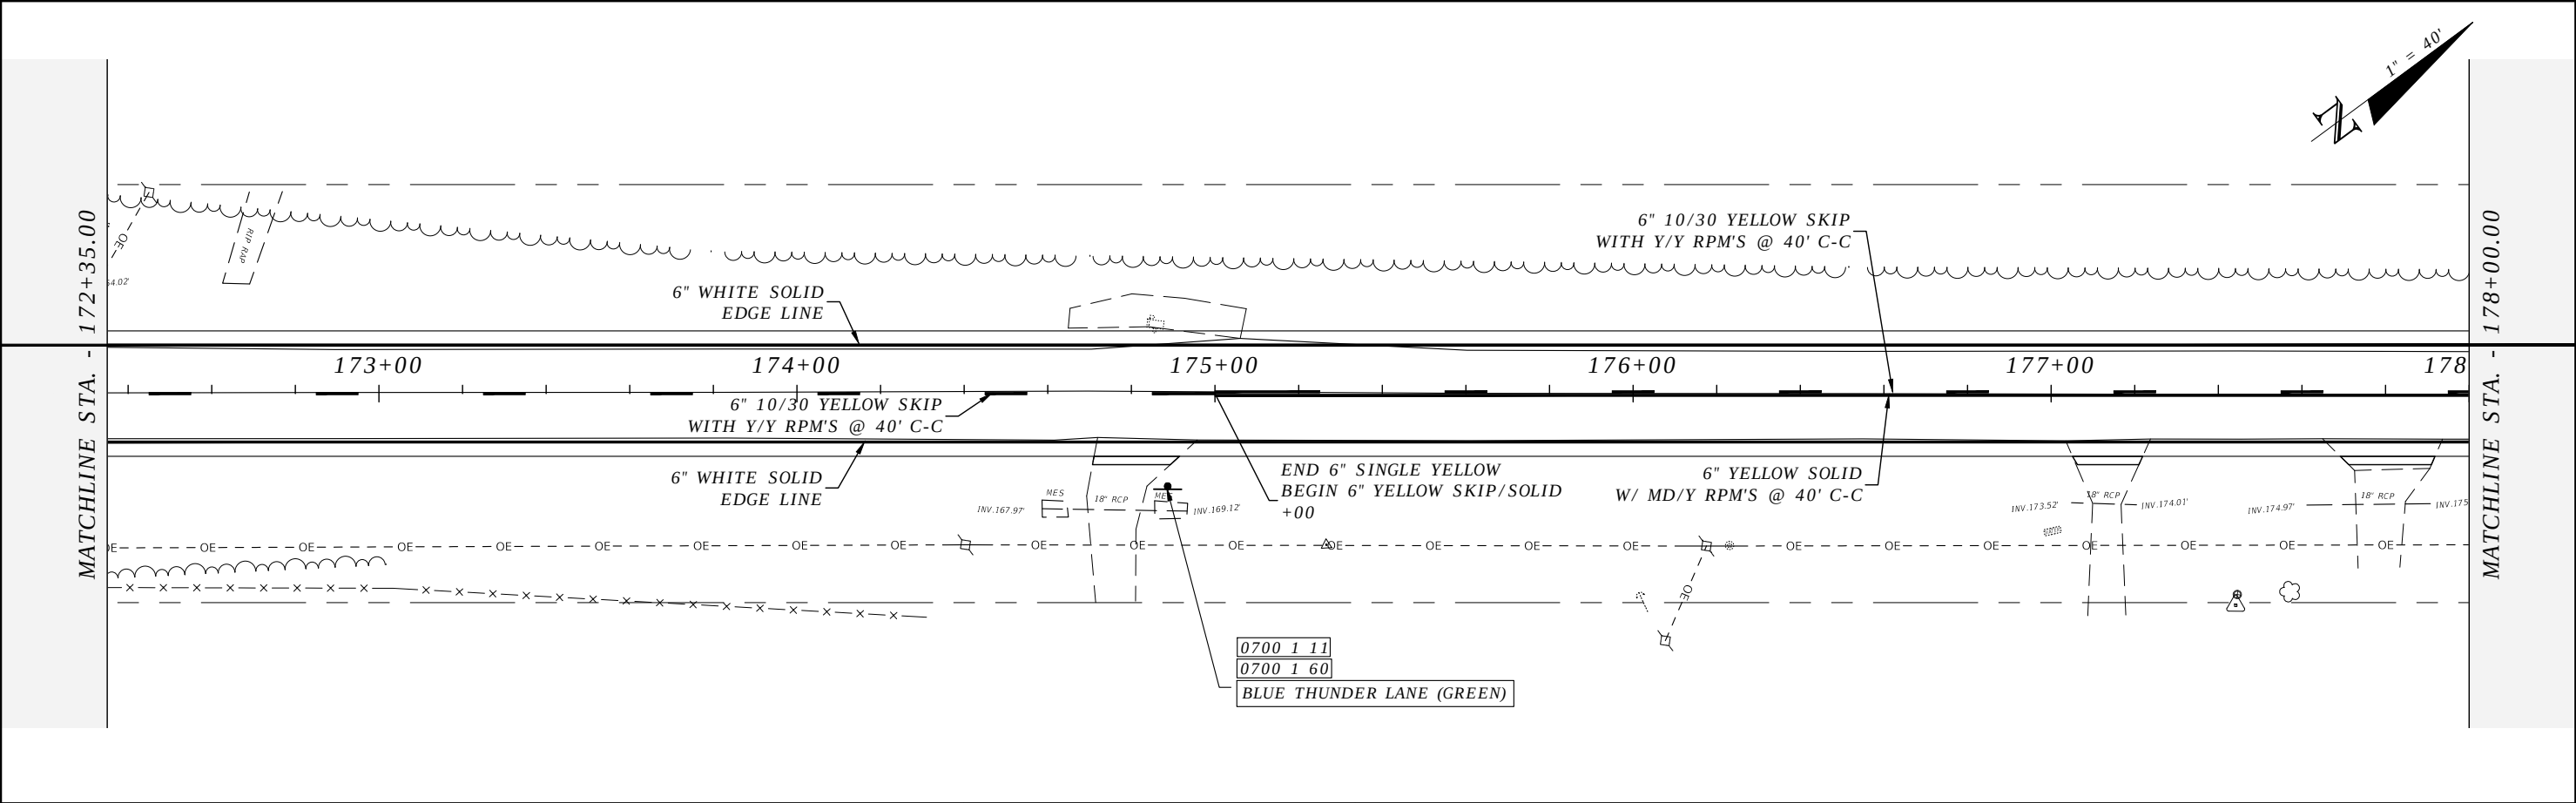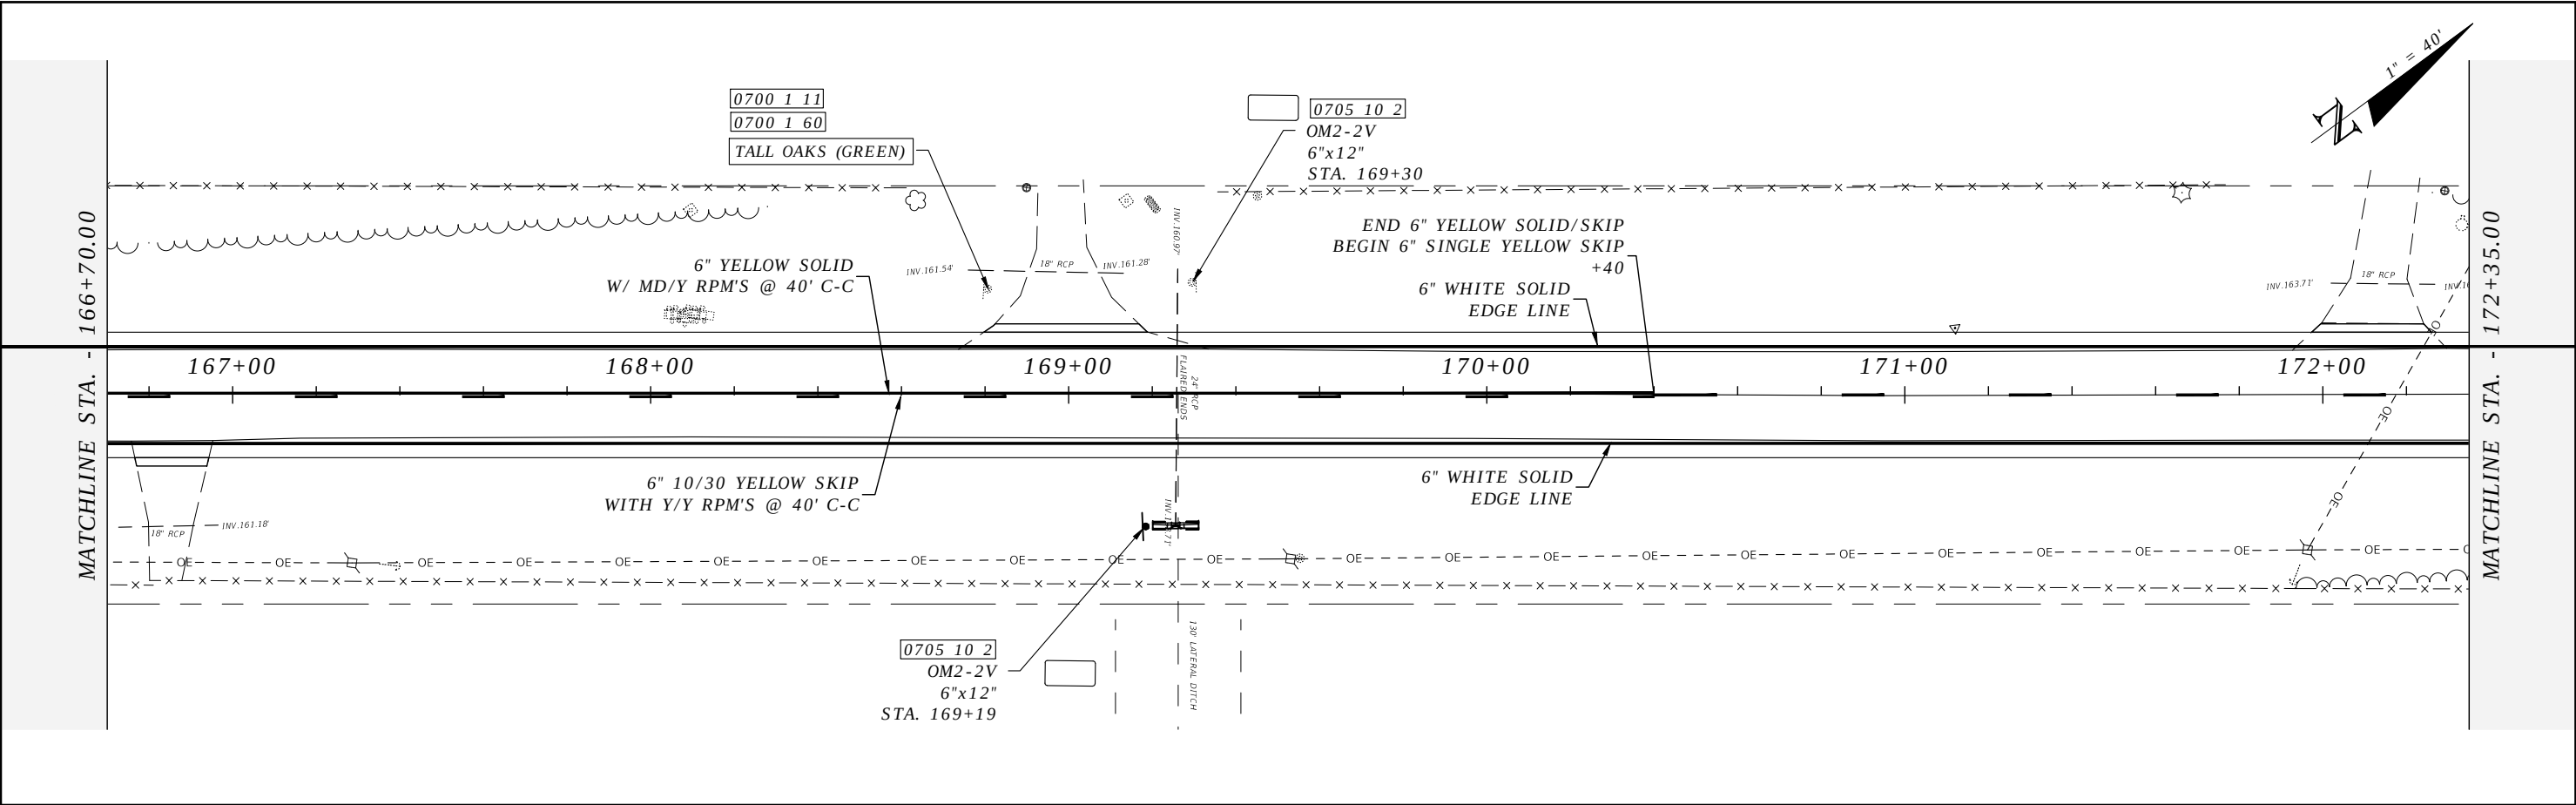



REVISIONS				ROBERT C. CESKA, P.E. P.E. LICENSE NUMBER 82288 DEWBERRY 101 N MONROE STREET, SUITE 710 TALLAHASSEE, FLORIDA 32301 CERTIFICATE OF AUTHORIZATION 00008794	WAUKEENAH HIGHWAY			SIGNING AND PAVEMENT MARKINGS	SHEET NO.
DATE	DESCRIPTION	DATE	DESCRIPTION		ROAD NO.	COUNTY	FINANCIAL PROJECT ID		
----	----				----	JEFFERSON	438366-1-54-01		S17

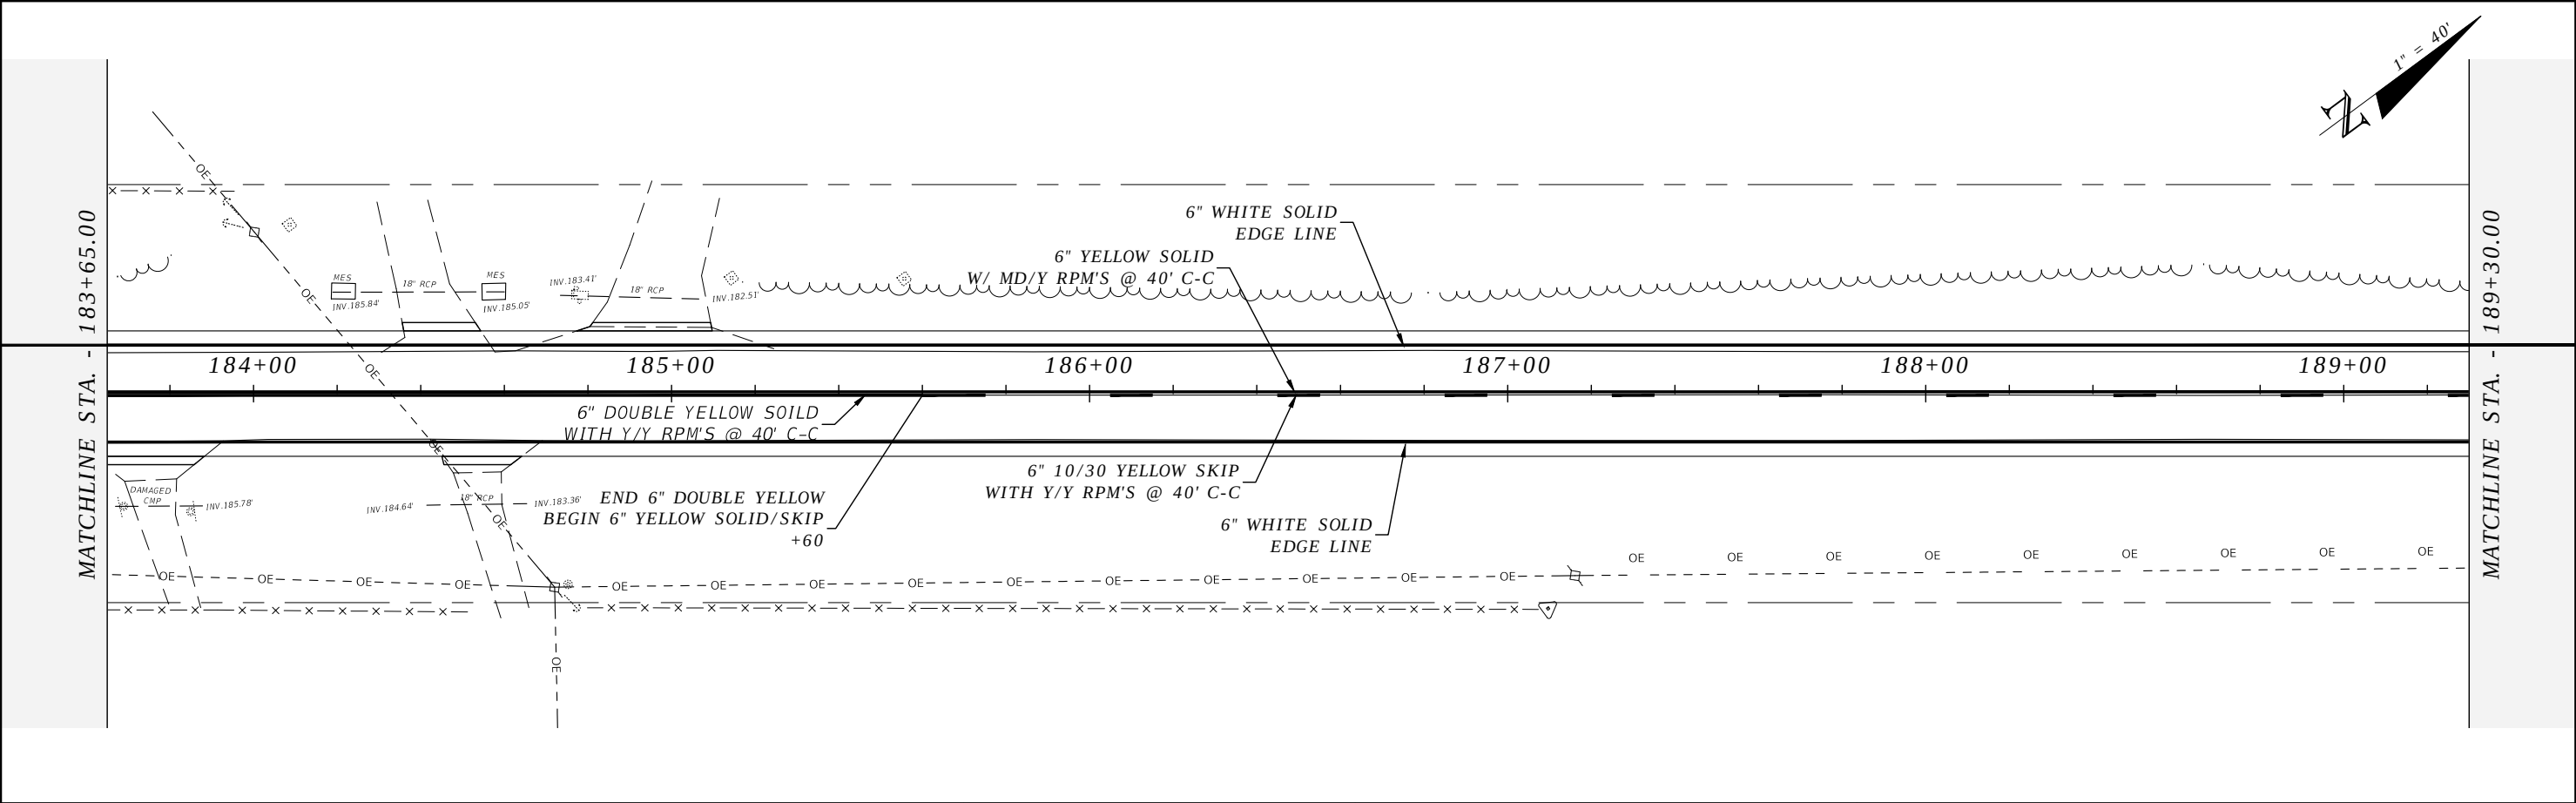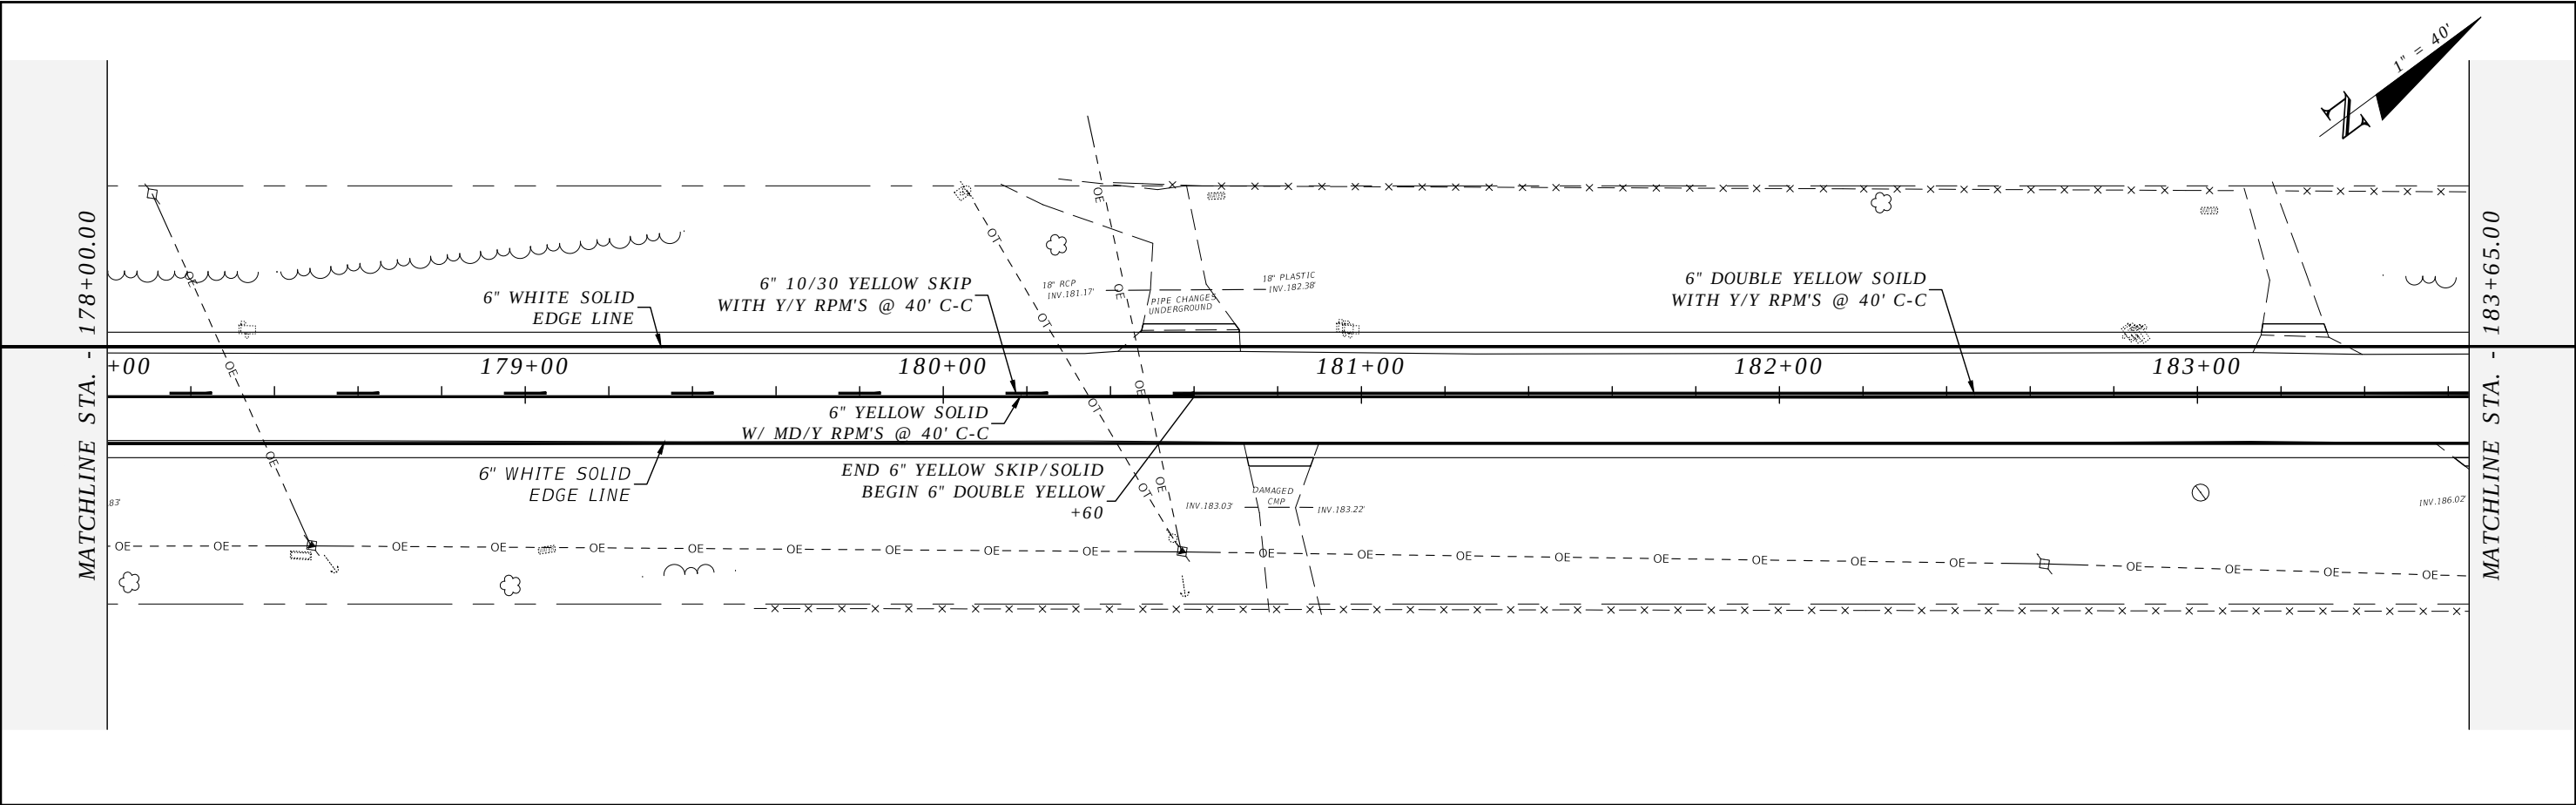



REVISIONS				ROBERT C. CESKA, P.E. P.E. LICENSE NUMBER 82288 DEWBERRY 101 N MONROE STREET, SUITE 710 TALLAHASSEE, FLORIDA 32301 CERTIFICATE OF AUTHORIZATION 00008794	WAUKEENAH HIGHWAY			SIGNING AND PAVEMENT MARKINGS	SHEET NO.
DATE	DESCRIPTION	DATE	DESCRIPTION		ROAD NO.	COUNTY	FINANCIAL PROJECT ID		
----	----				----	JEFFERSON	438366-1-54-01		S18

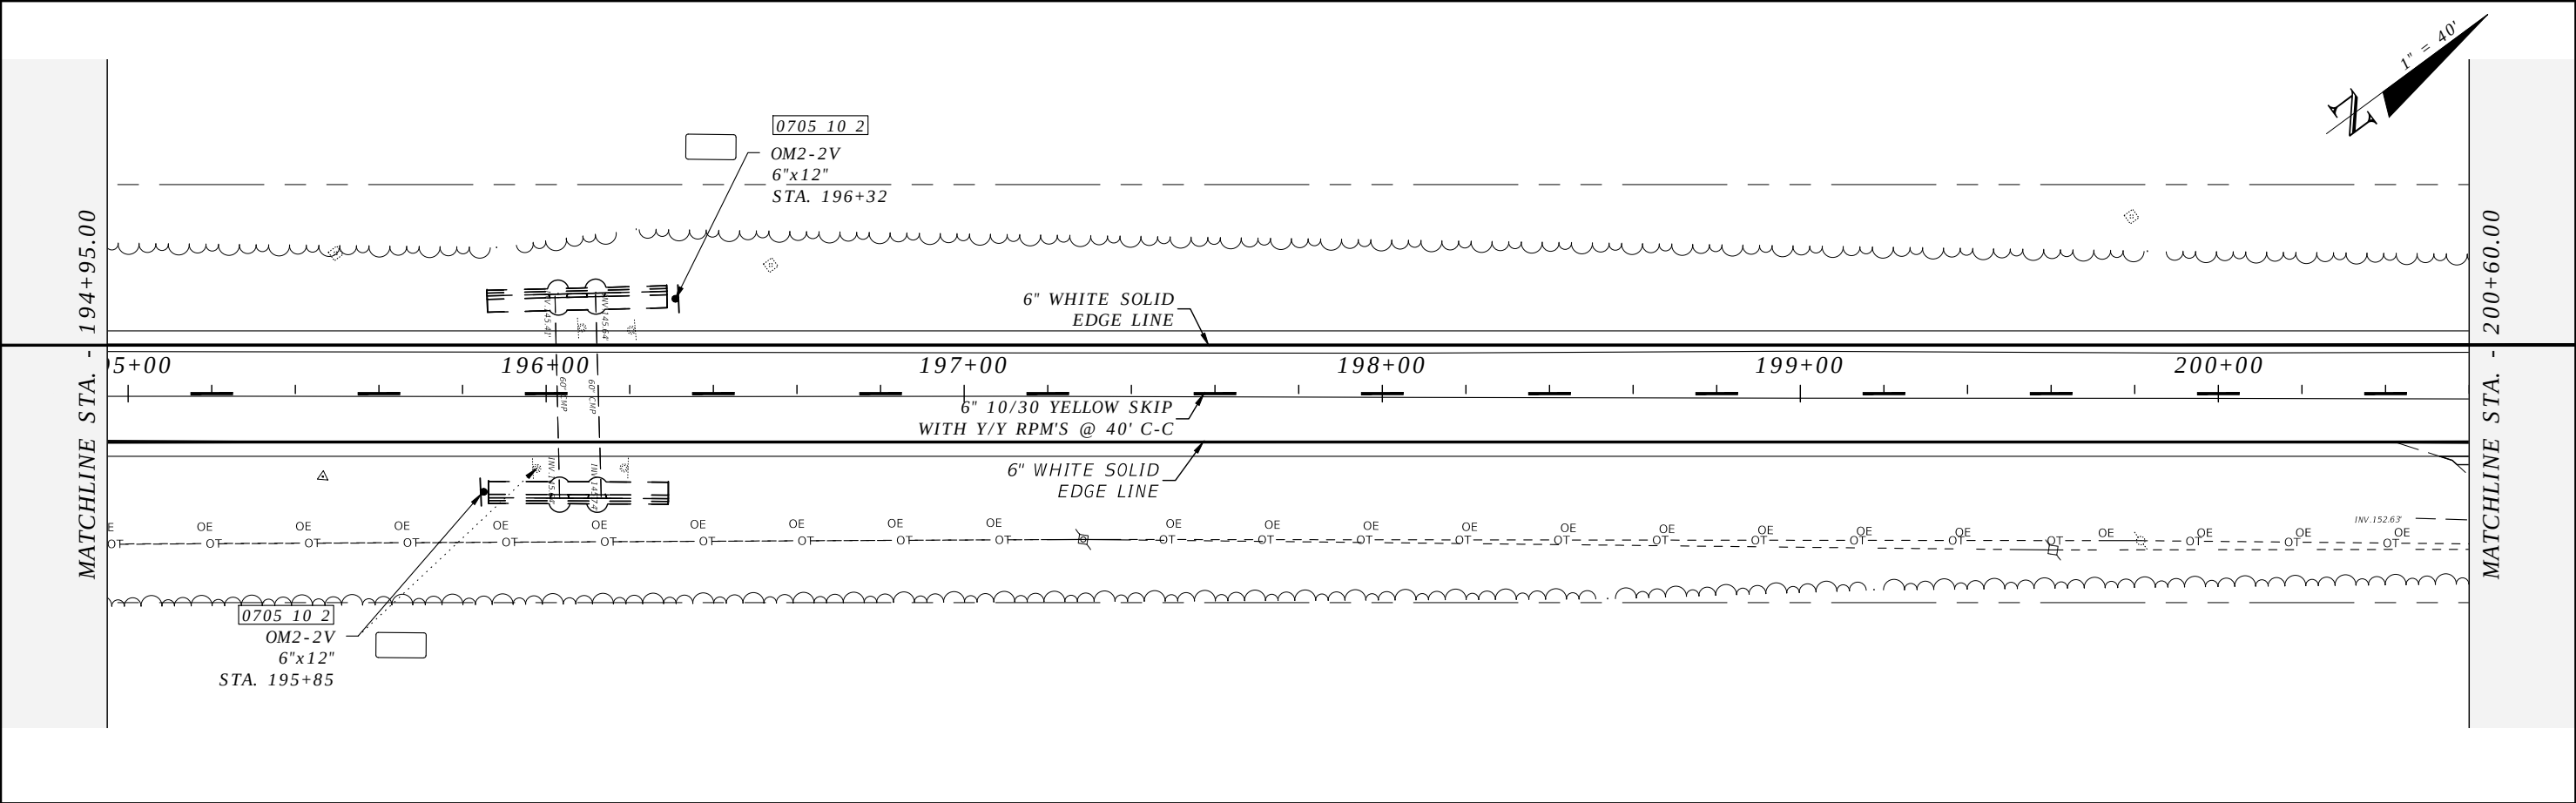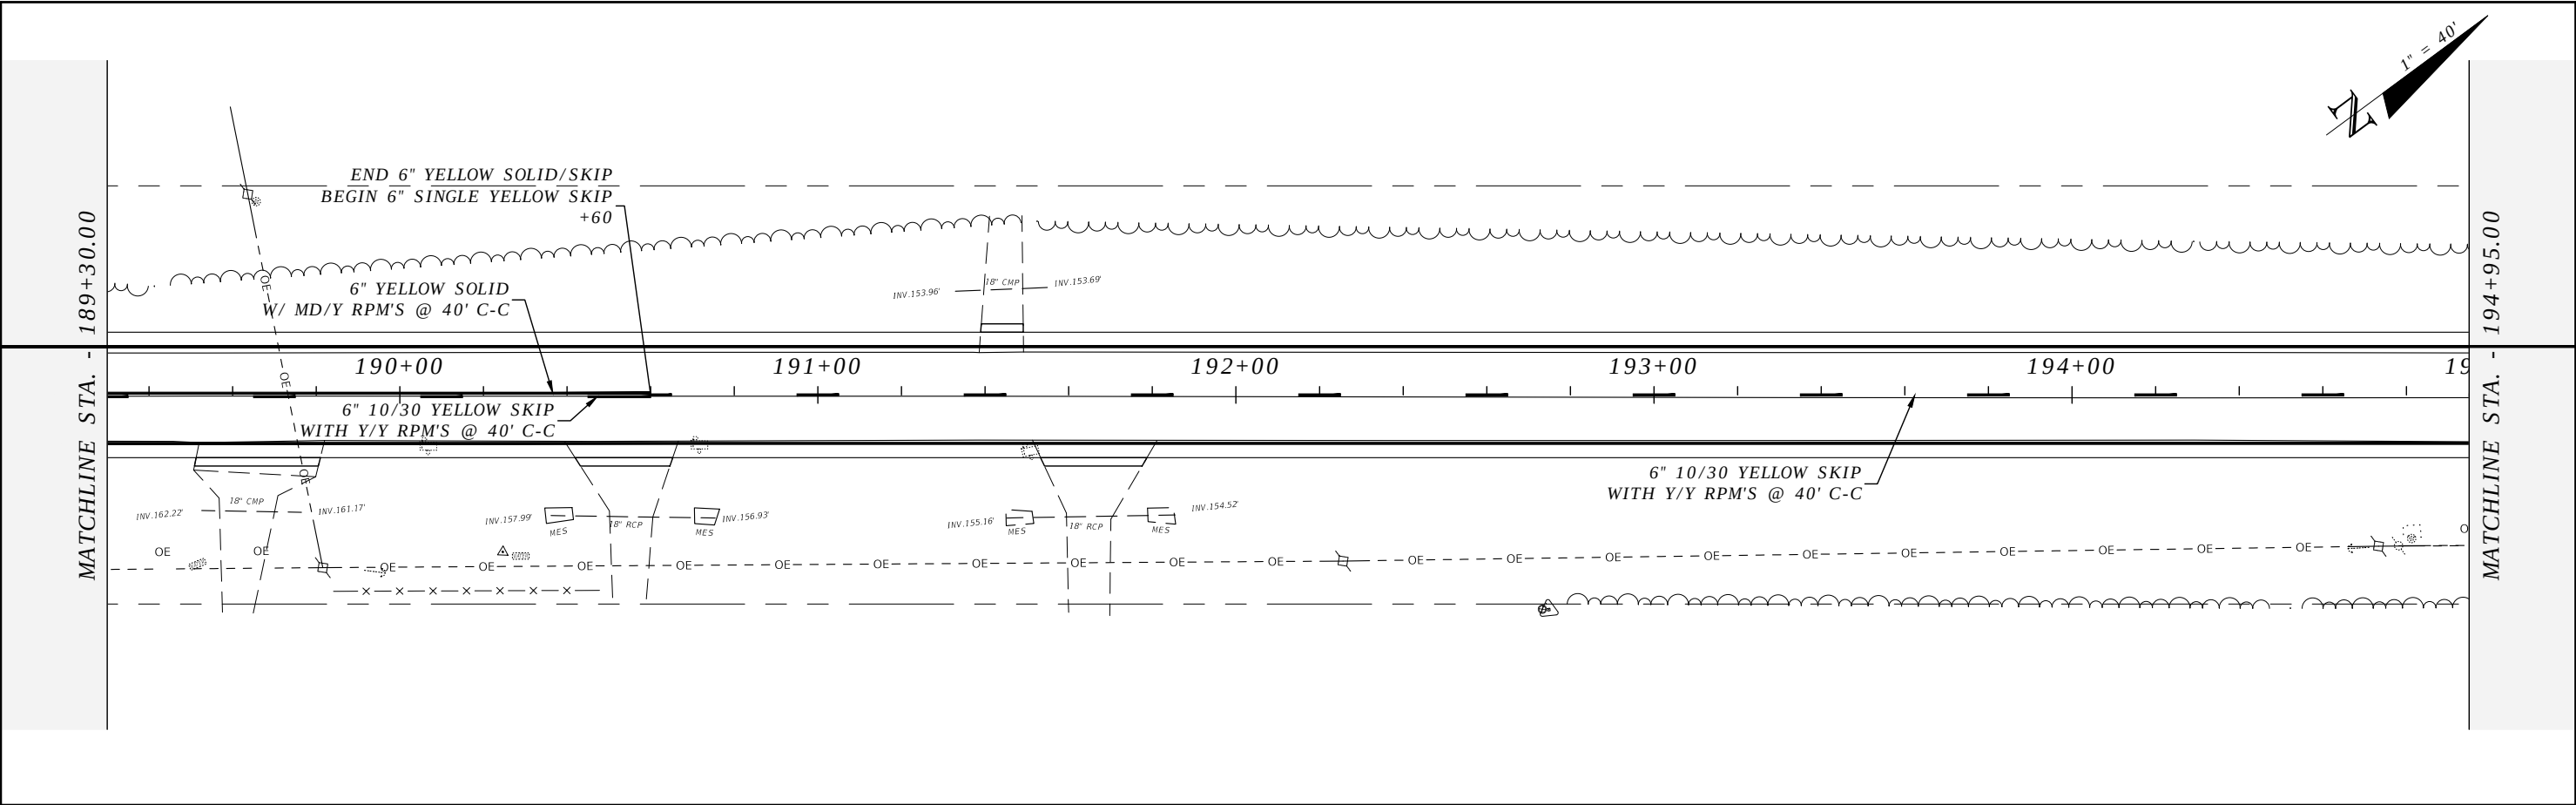



REVISIONS				ROBERT C. CESKA, P.E. P.E. LICENSE NUMBER 82288 DEWBERRY 101 N MONROE STREET, SUITE 710 TALLAHASSEE, FLORIDA 32301 CERTIFICATE OF AUTHORIZATION 00008794	WAUKEENAH HIGHWAY			SIGNING AND PAVEMENT MARKINGS	SHEET NO.
DATE	DESCRIPTION	DATE	DESCRIPTION		ROAD NO.	COUNTY	FINANCIAL PROJECT ID		
----	----				----	JEFFERSON	438366-1-54-01		S19

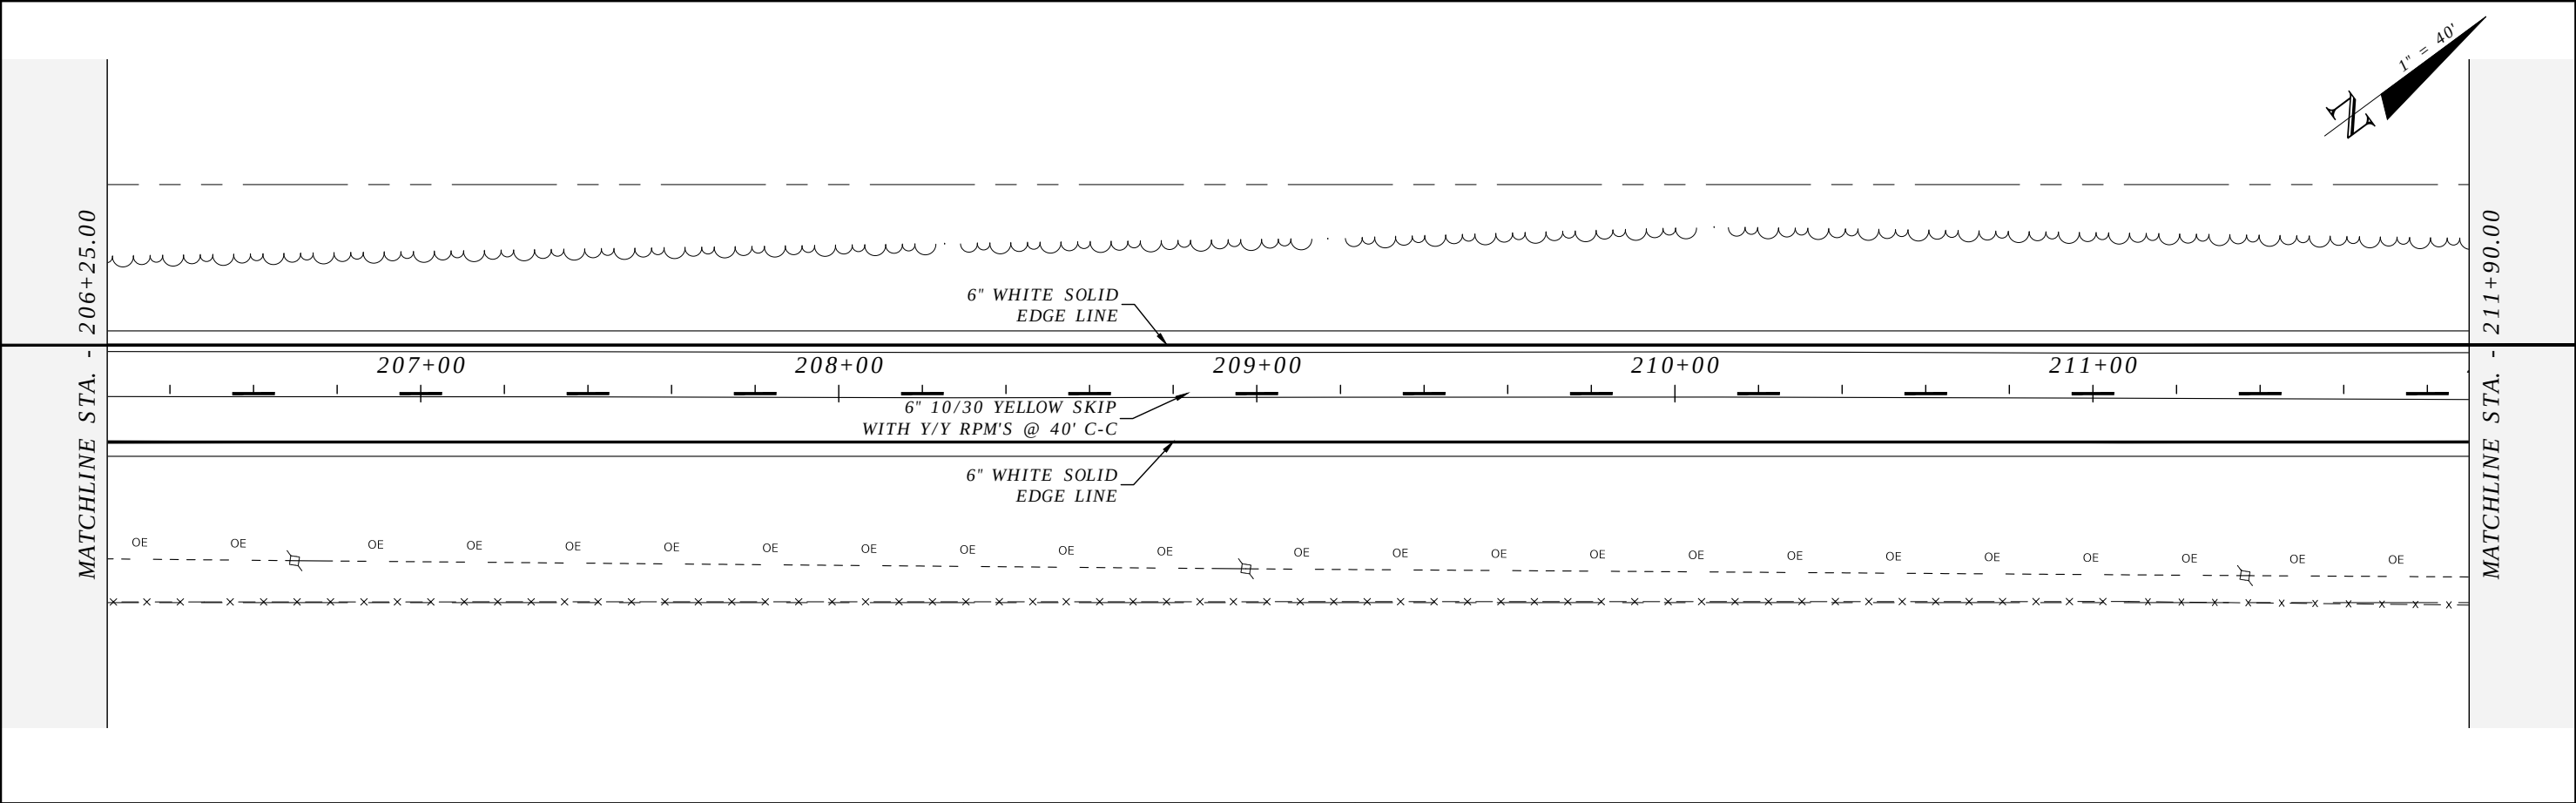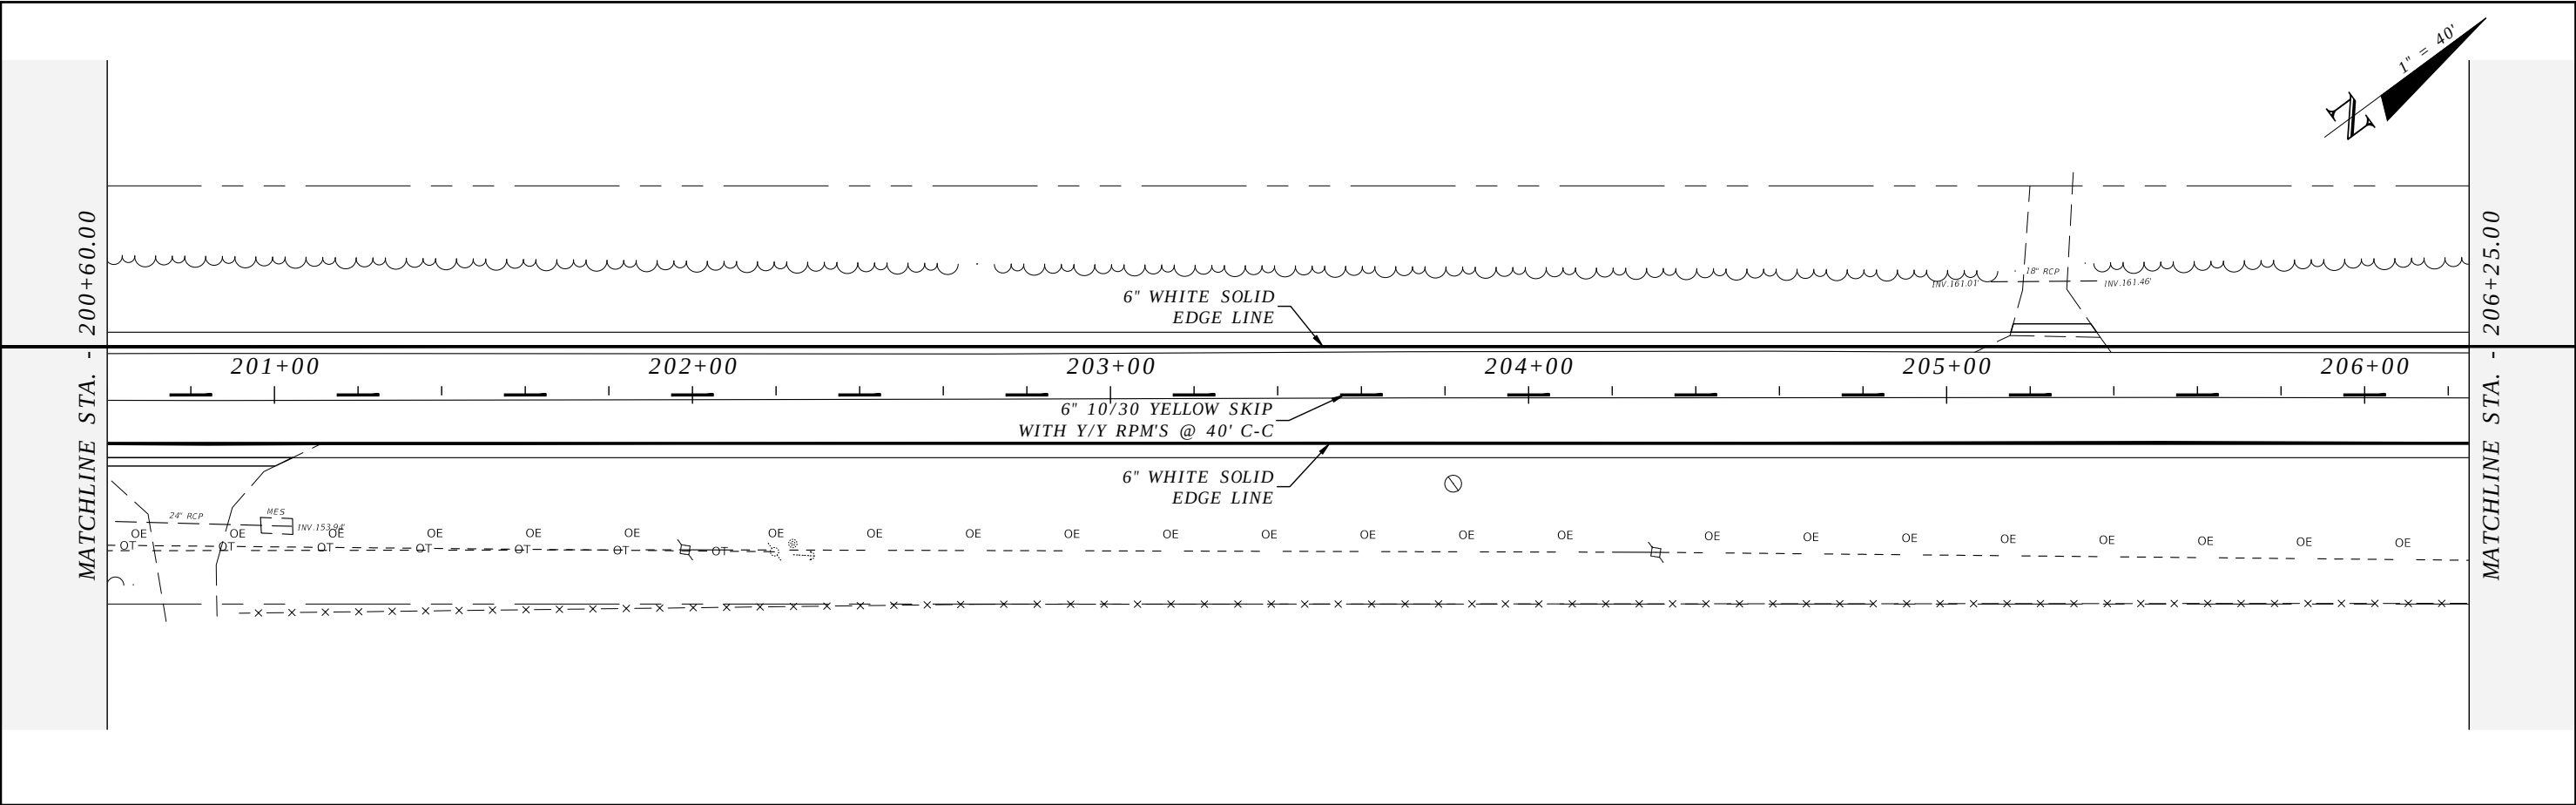



REVISIONS				ROBERT C. CESKA, P.E. P.E. LICENSE NUMBER 82288 DEWBERRY 101 N MONROE STREET, SUITE 710 TALLAHASSEE, FLORIDA 32301 CERTIFICATE OF AUTHORIZATION 00008794	WAUKEENAH HIGHWAY			SIGNING AND PAVEMENT MARKINGS	SHEET NO.
DATE	DESCRIPTION	DATE	DESCRIPTION		ROAD NO.	COUNTY	FINANCIAL PROJECT ID		
----	----				----	JEFFERSON	438366-1-54-01		
									S20

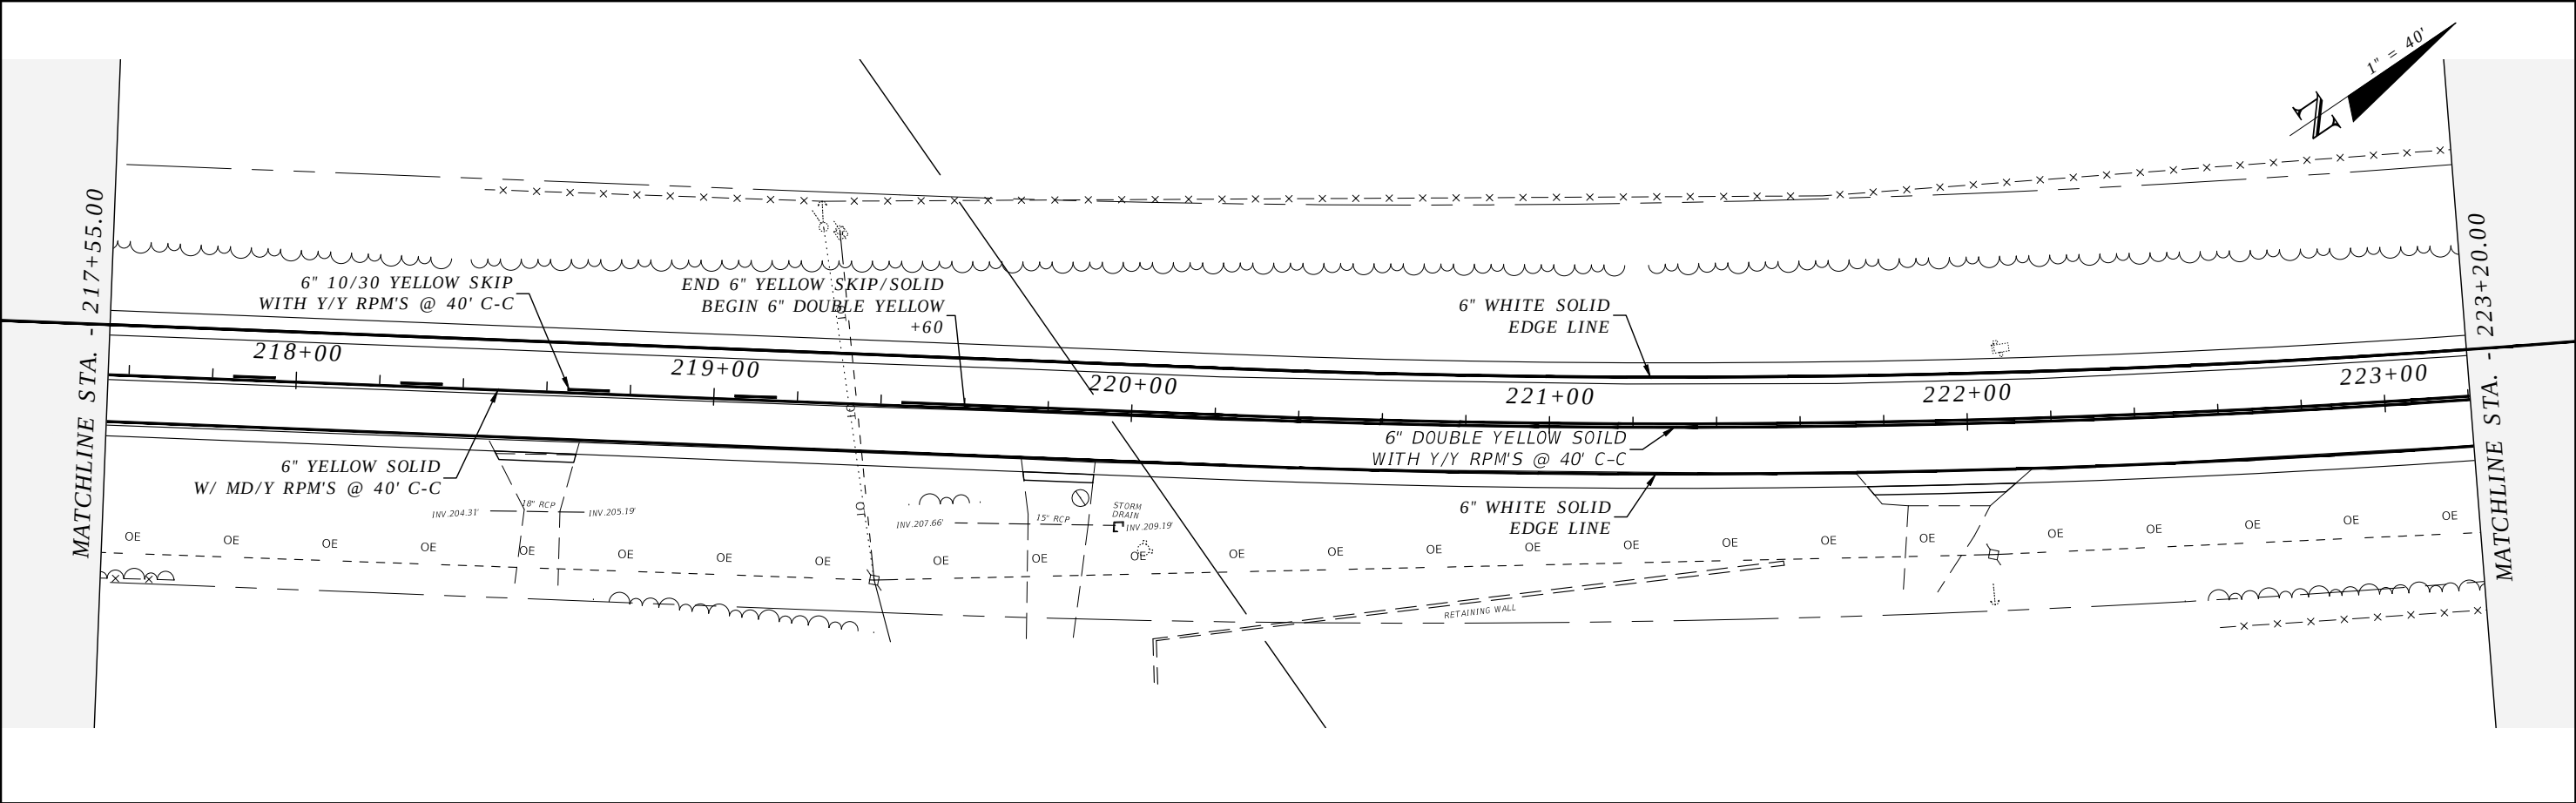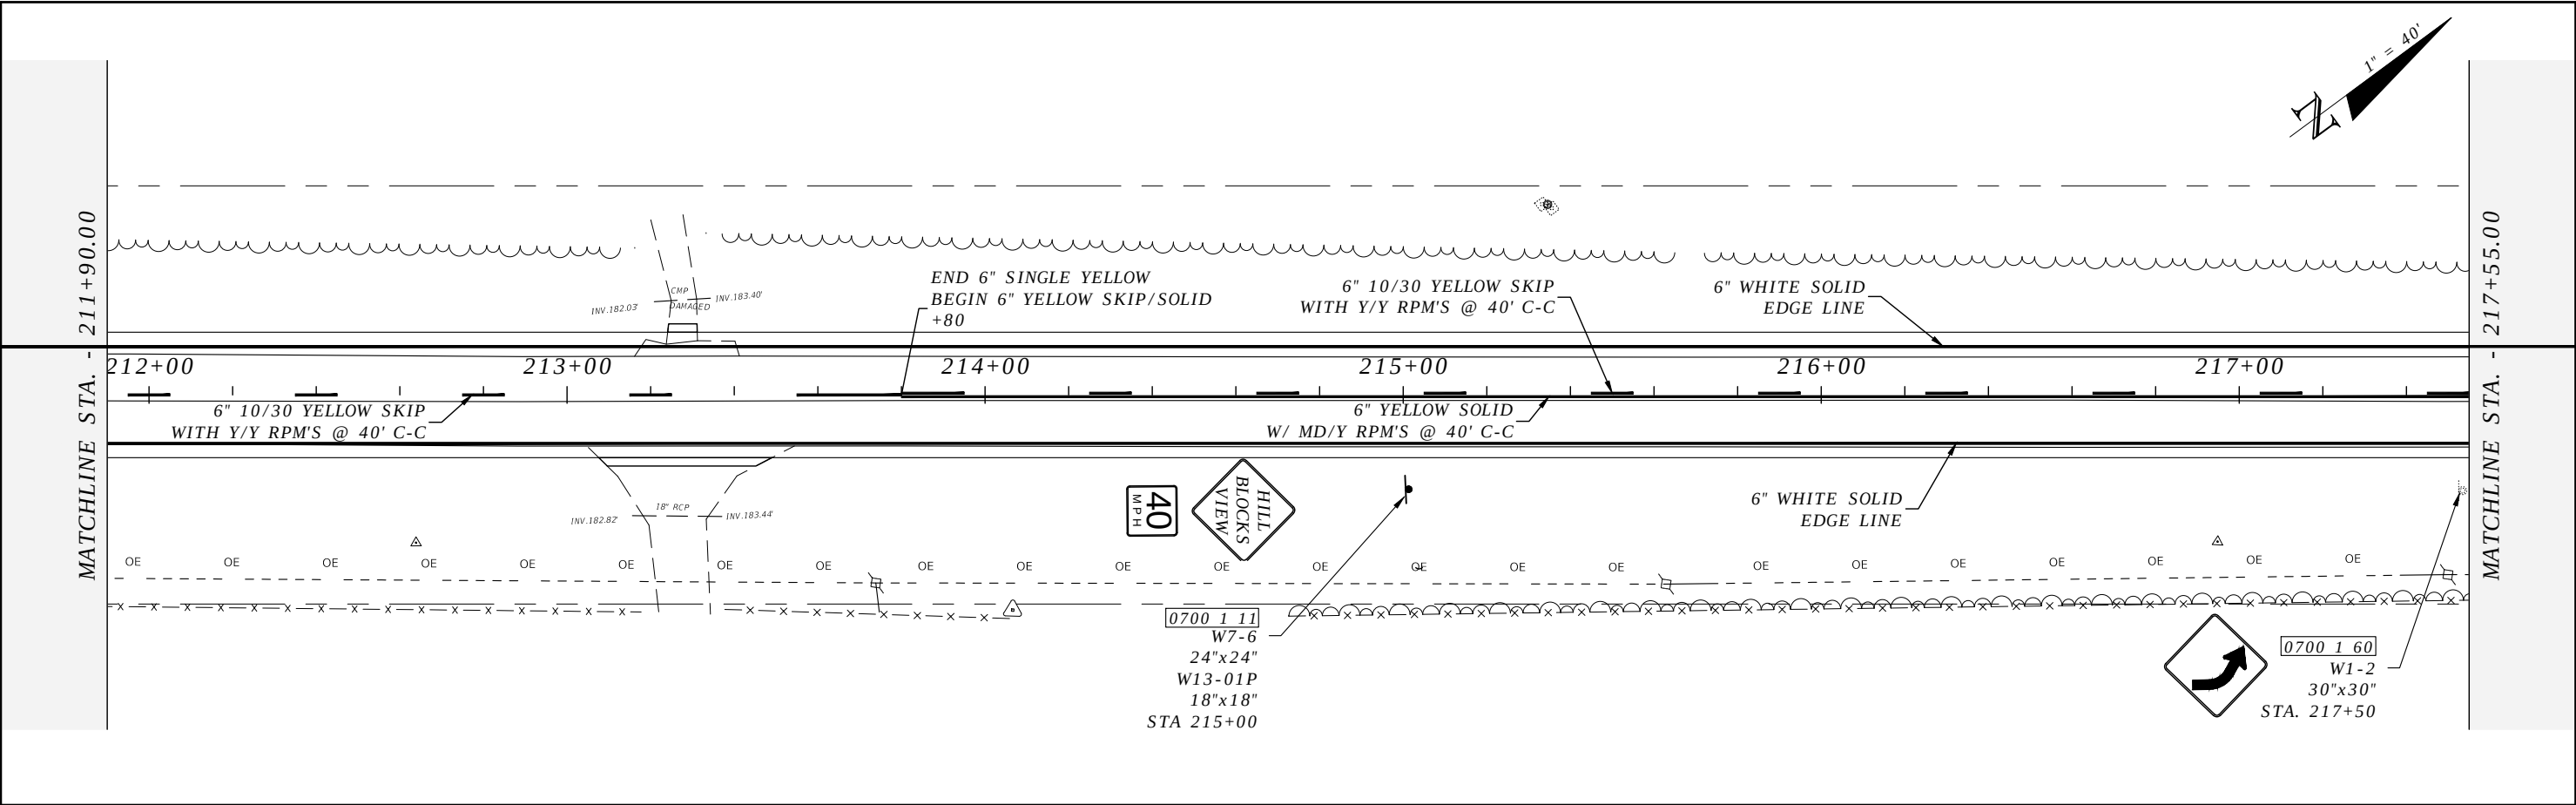



REVISIONS				ROBERT C. CESKA, P.E. P.E. LICENSE NUMBER 82288 DEWBERRY 101 N MONROE STREET, SUITE 710 TALLAHASSEE, FLORIDA 32301 CERTIFICATE OF AUTHORIZATION 00008794	WAUKEENAH HIGHWAY			SIGNING AND PAVEMENT MARKINGS	SHEET NO.
DATE	DESCRIPTION	DATE	DESCRIPTION		ROAD NO.	COUNTY	FINANCIAL PROJECT ID		
----	----				----	JEFFERSON	438366-1-54-01		
									S21

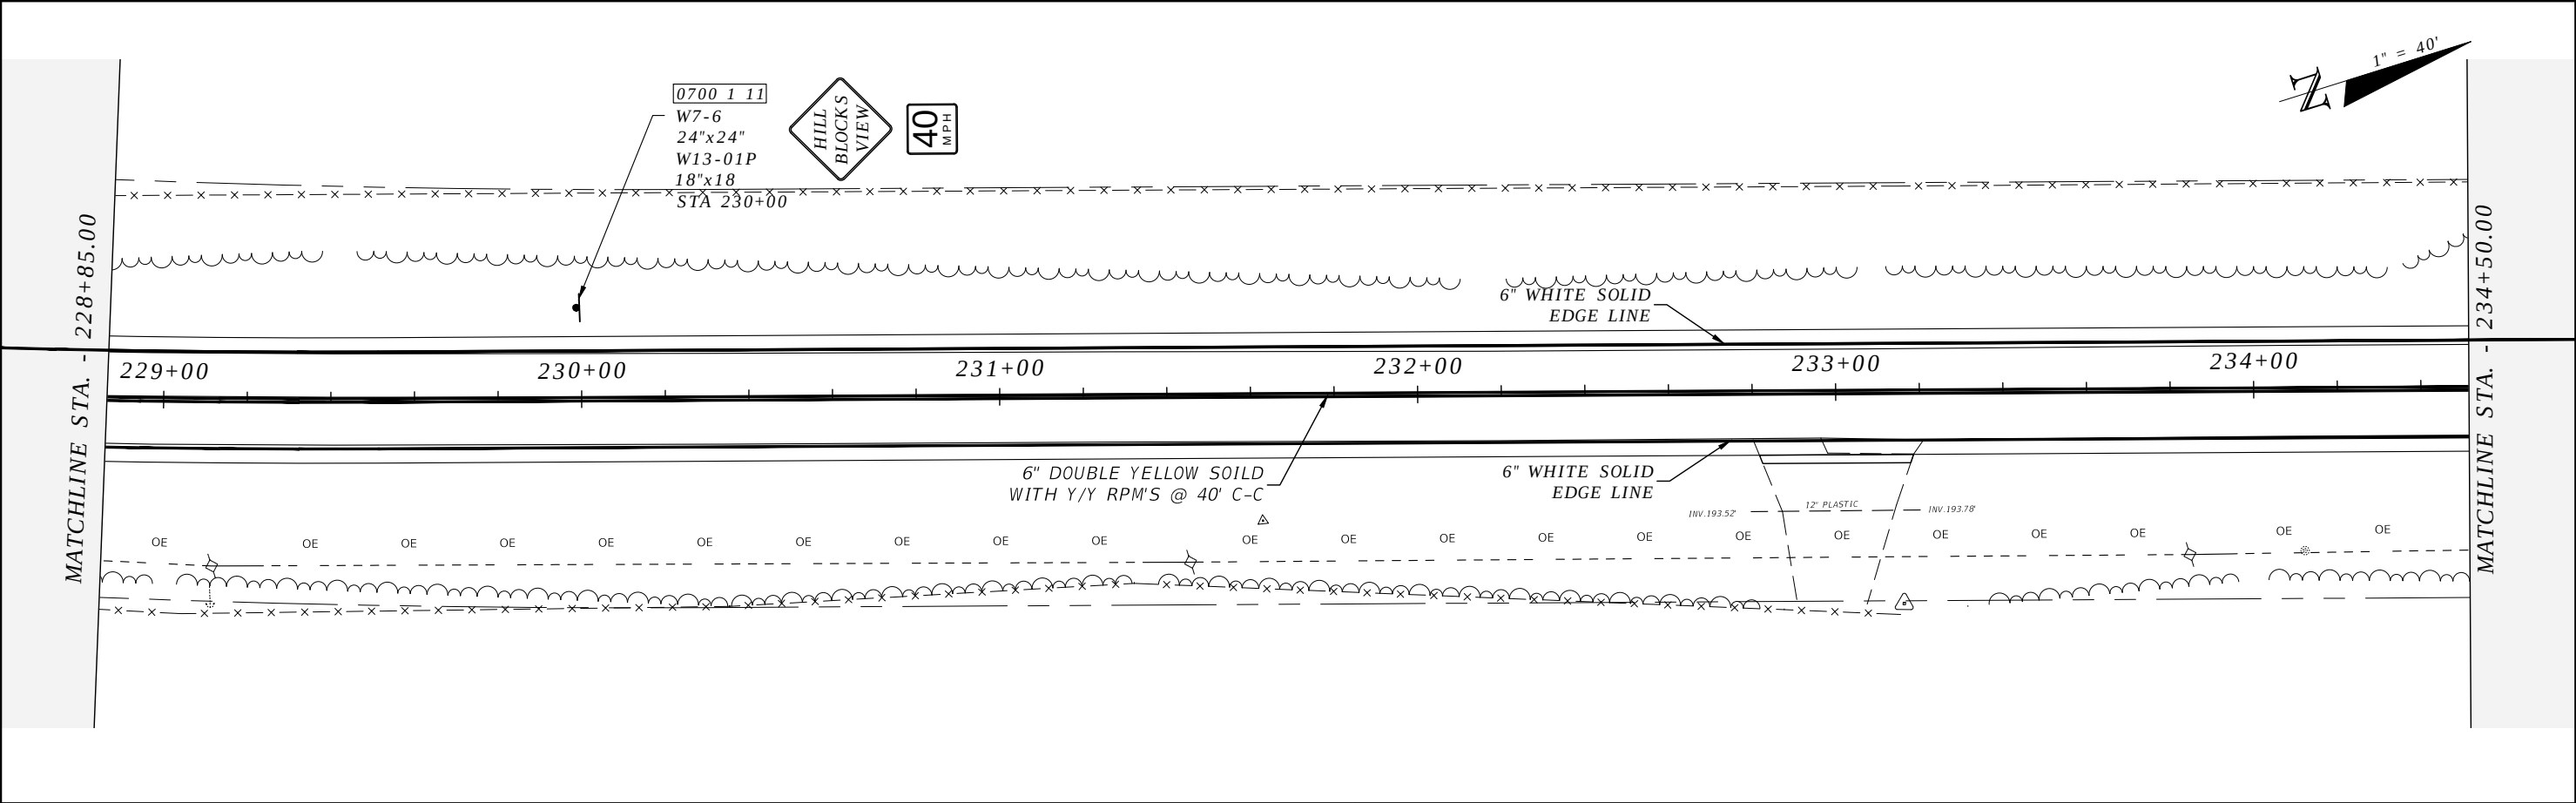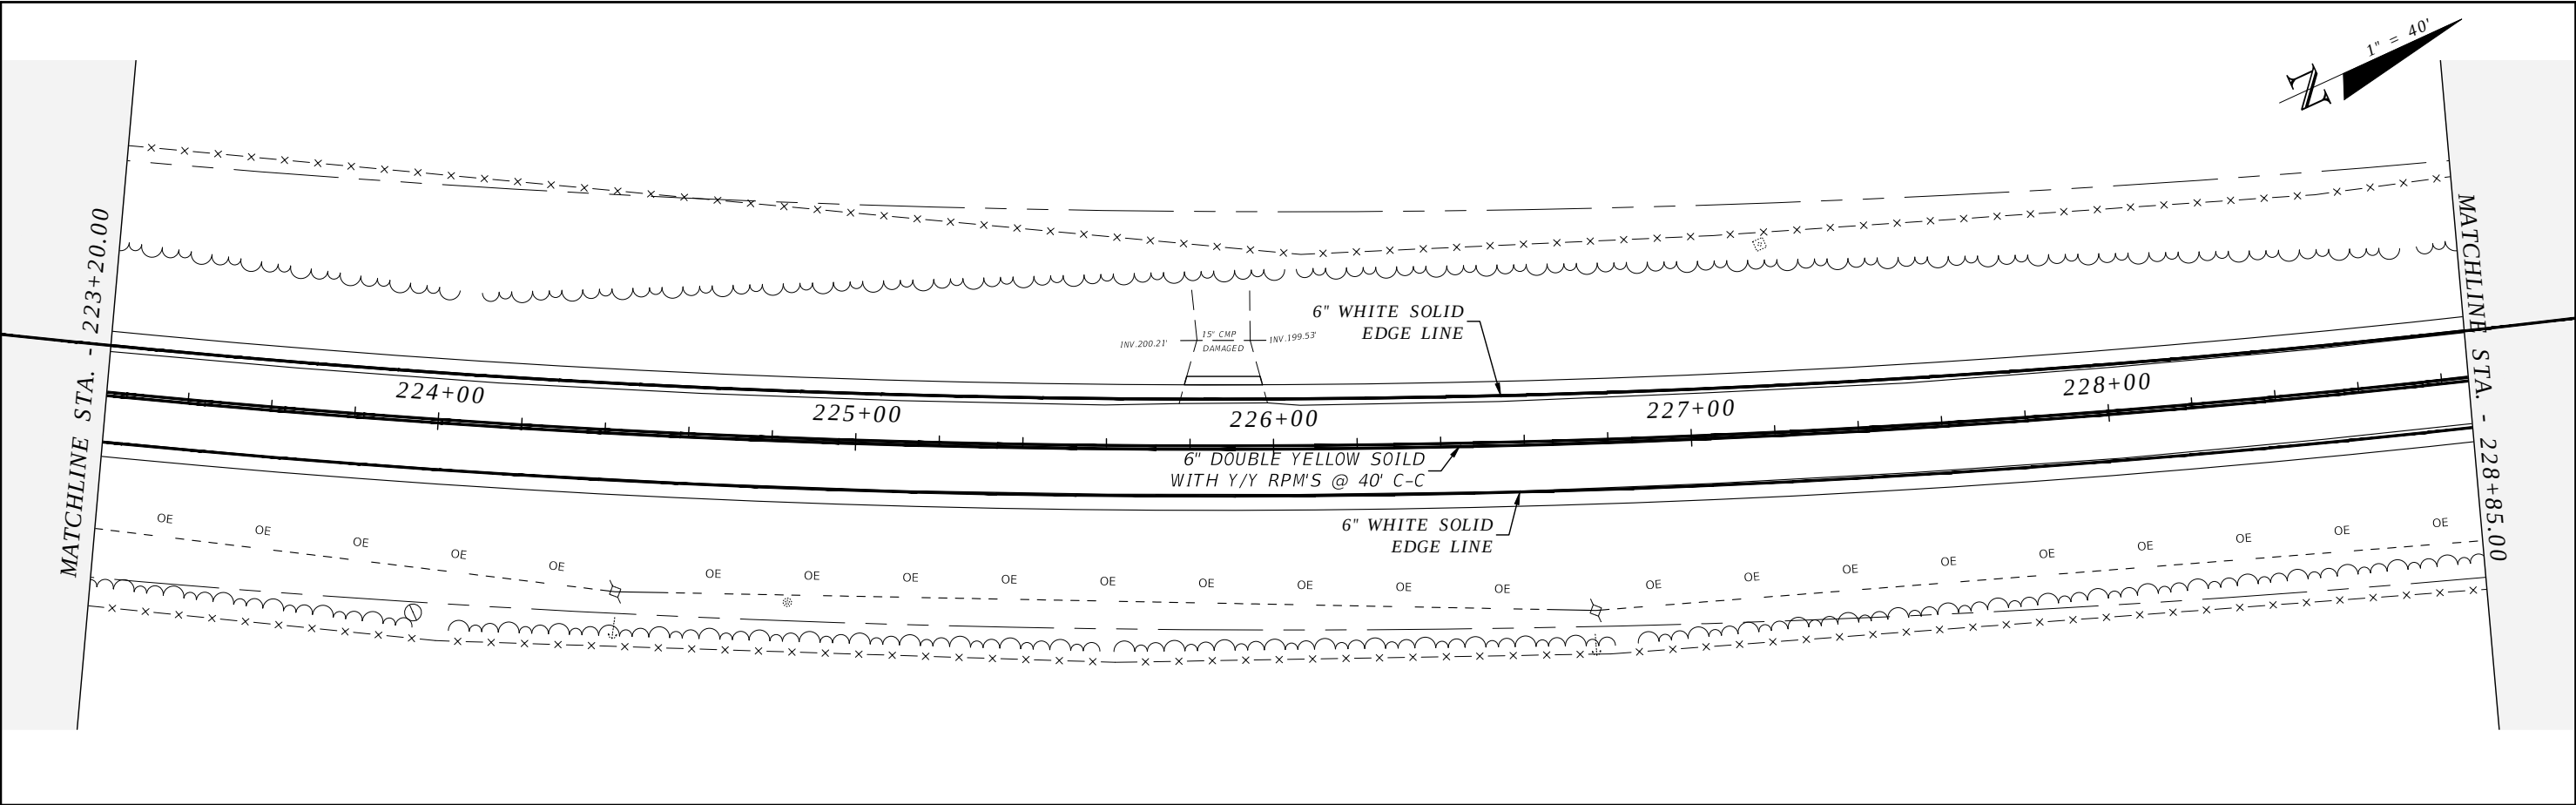



REVISIONS				ROBERT C. CESKA, P.E. P.E. LICENSE NUMBER 82288 DEWBERRY 101 N MONROE STREET, SUITE 710 TALLAHASSEE, FLORIDA 32301 CERTIFICATE OF AUTHORIZATION 00008794	WAUKEENAH HIGHWAY			SIGNING AND PAVEMENT MARKINGS	SHEET NO.
DATE	DESCRIPTION	DATE	DESCRIPTION		ROAD NO.	COUNTY	FINANCIAL PROJECT ID		
----	----				----	JEFFERSON	438366-1-54-01		S22

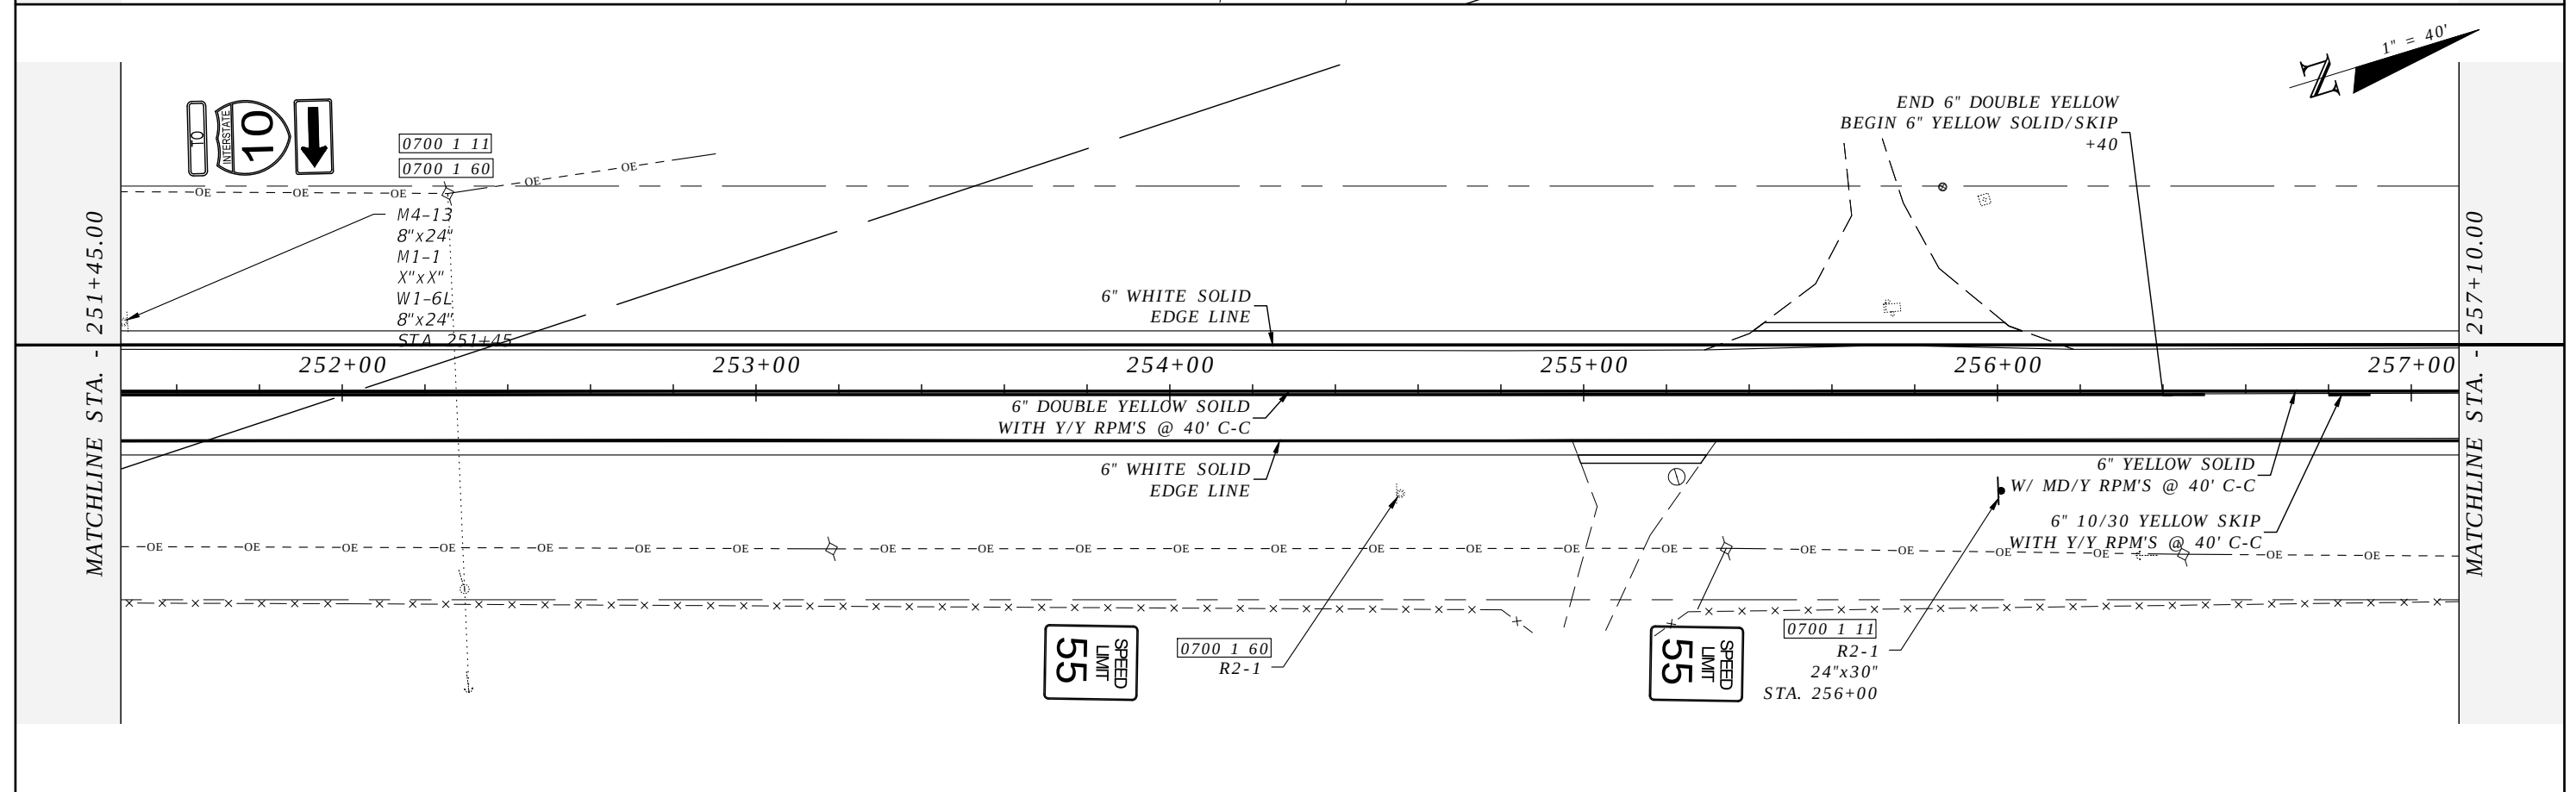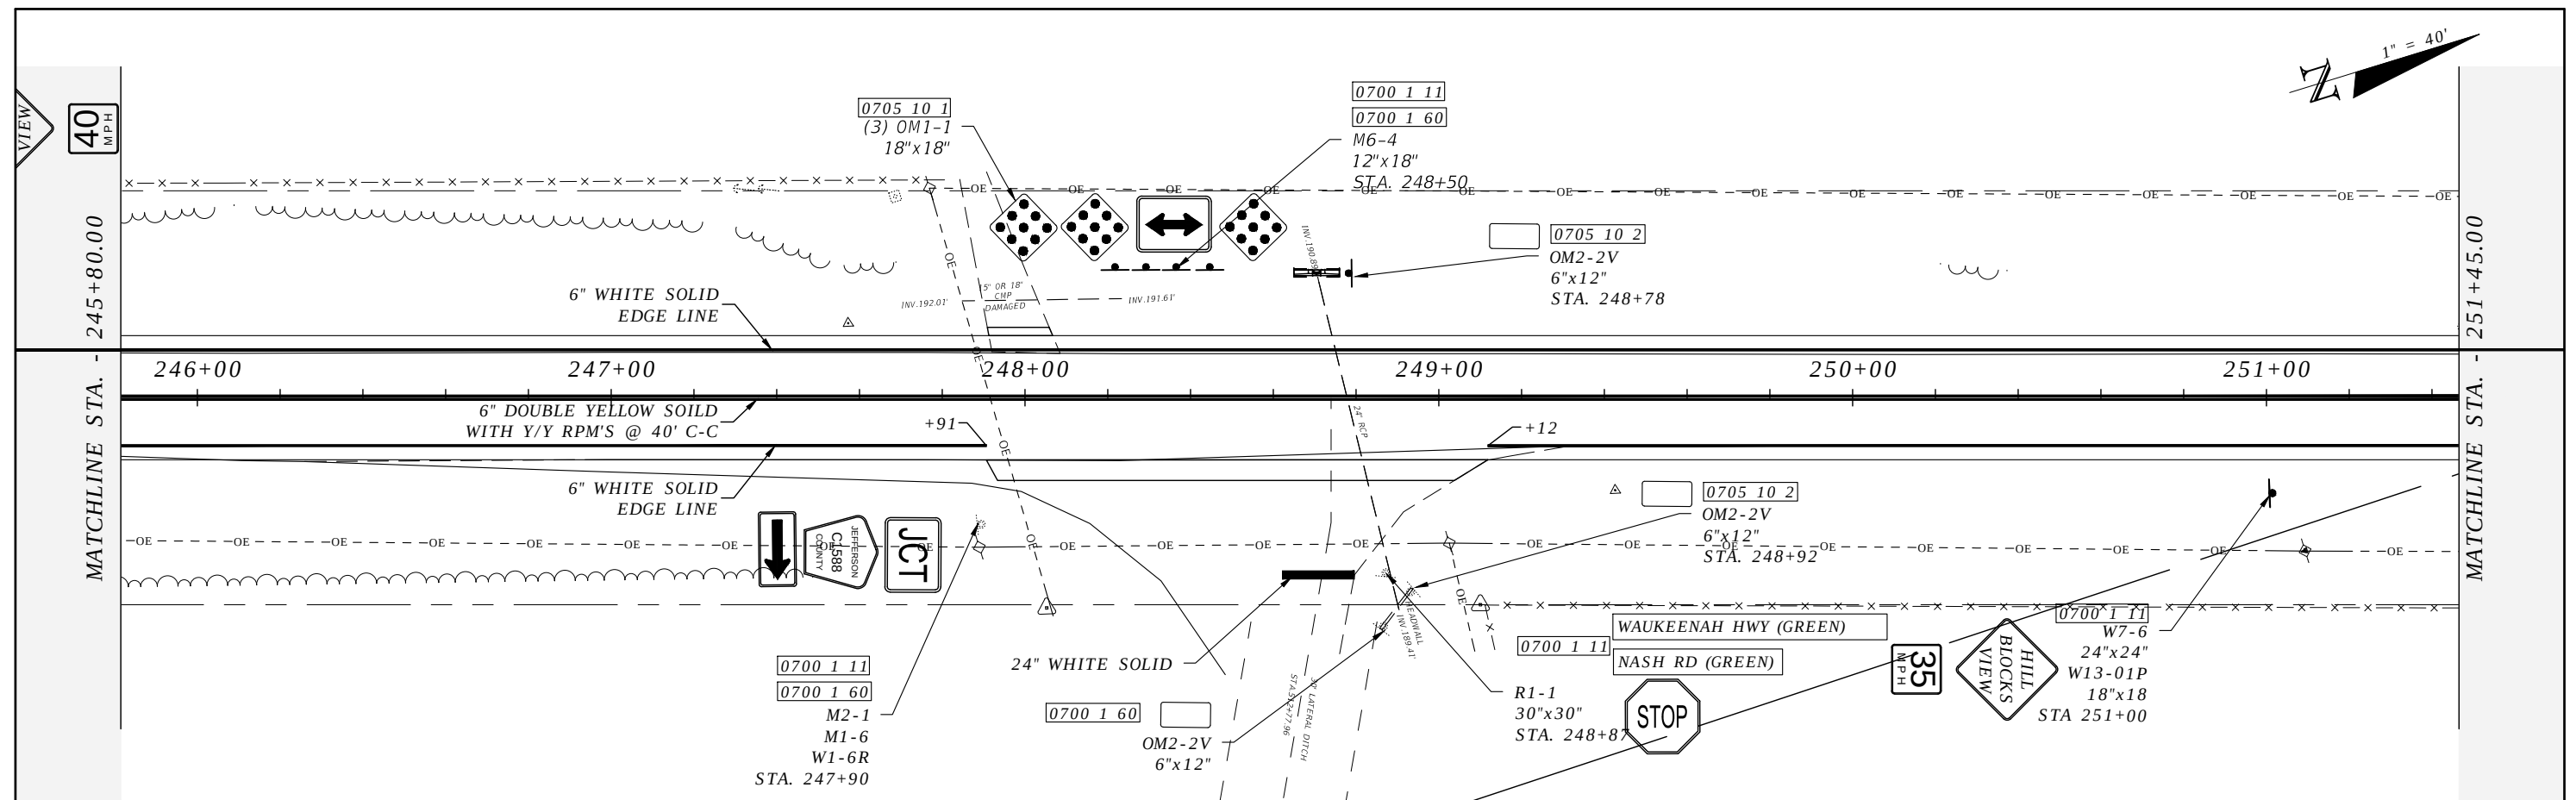



R E V I S I O N S				ROBERT C. CESKA, P.E. P.E. LICENSE NUMBER 82288 DEWBERRY 101 N MONROE STREET, SUITE 710 TALLAHASSEE, FLORIDA 32301 CERTIFICATE OF AUTHORIZATION 00008794	WAUKEENAH HIGHWAY			<i>SIGNING AND PAVEMENT MARKINGS</i>	SHEET NO.
DATE	DESCRIPTION	DATE	DESCRIPTION		ROAD NO.	COUNTY	FINANCIAL PROJECT ID		S24
----	----				----	JEFFERSON	438366-1-54-01		

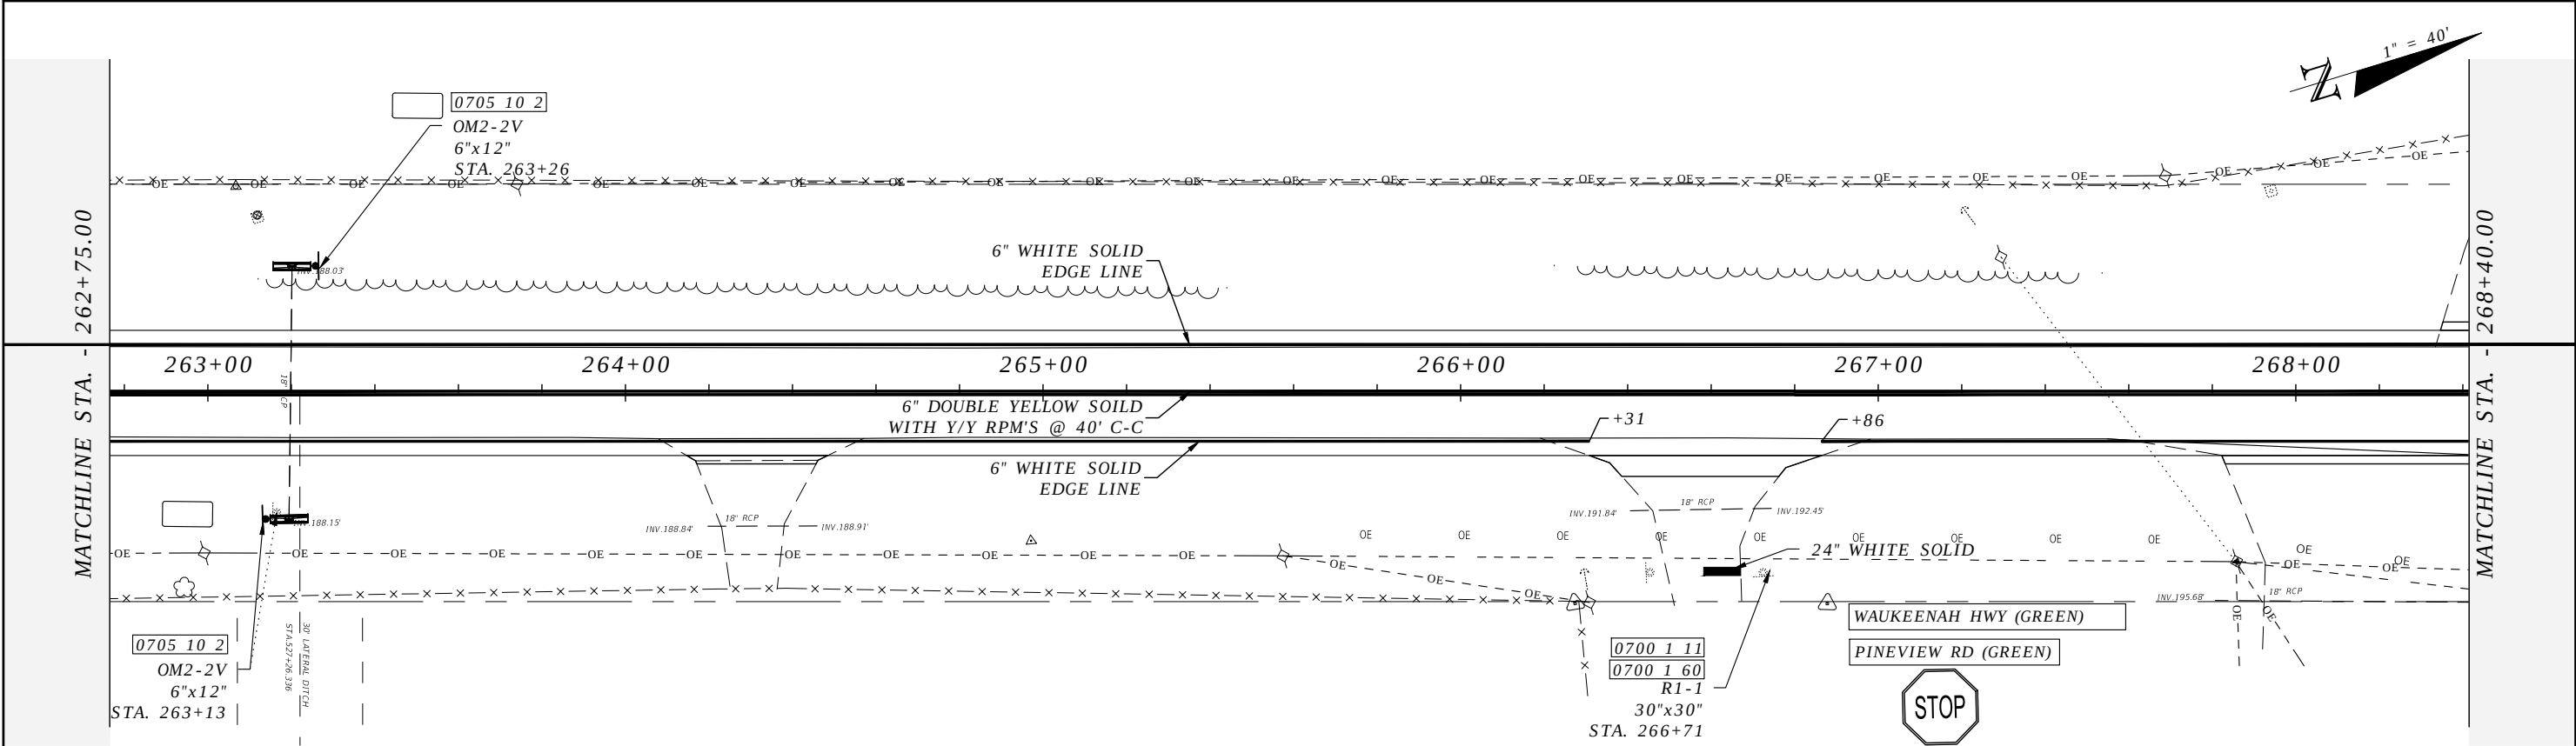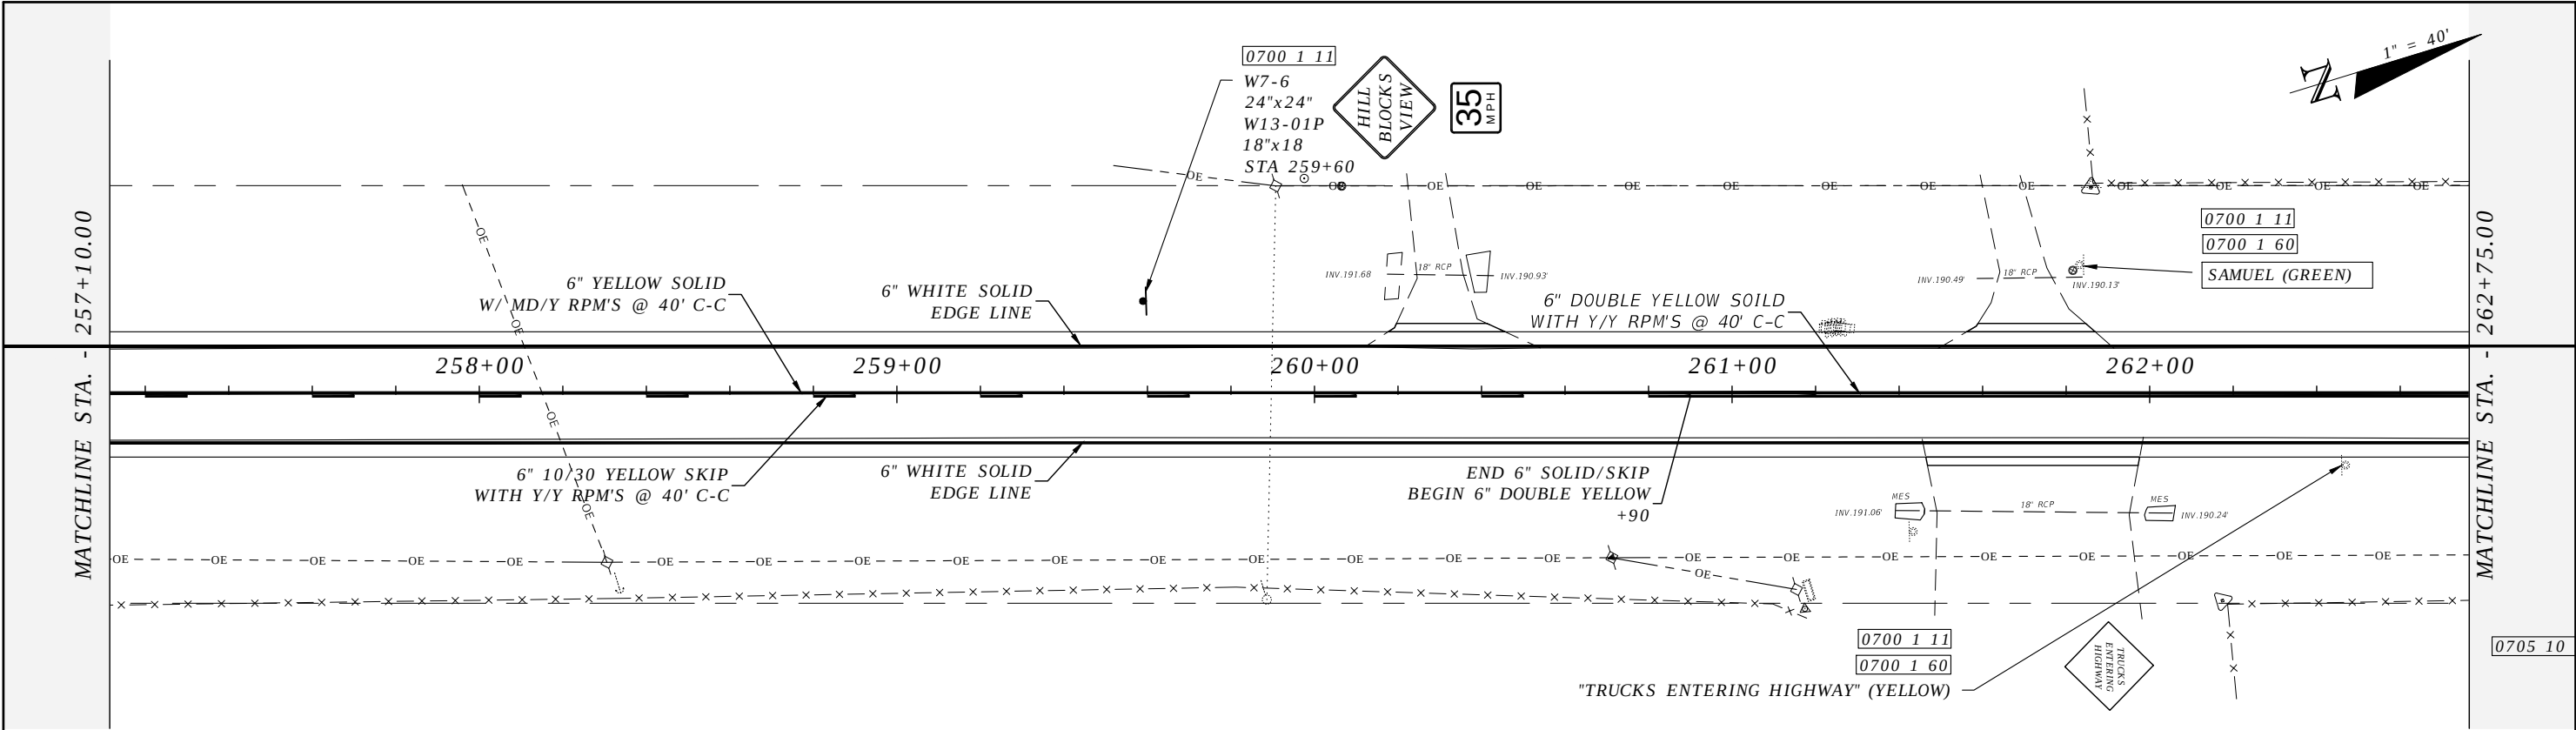



REVISIONS				ROBERT C. CESKA, P.E. P.E. LICENSE NUMBER 82288 DEWBERRY 101 N MONROE STREET, SUITE 710 TALLAHASSEE, FLORIDA 32301 CERTIFICATE OF AUTHORIZATION 00008794	WAUKEENAH HIGHWAY			SIGNING AND PAVEMENT MARKINGS	SHEET NO.
DATE	DESCRIPTION	DATE	DESCRIPTION		ROAD NO.	COUNTY	FINANCIAL PROJECT ID		
----	----				----	JEFFERSON	438366-1-54-01		S25

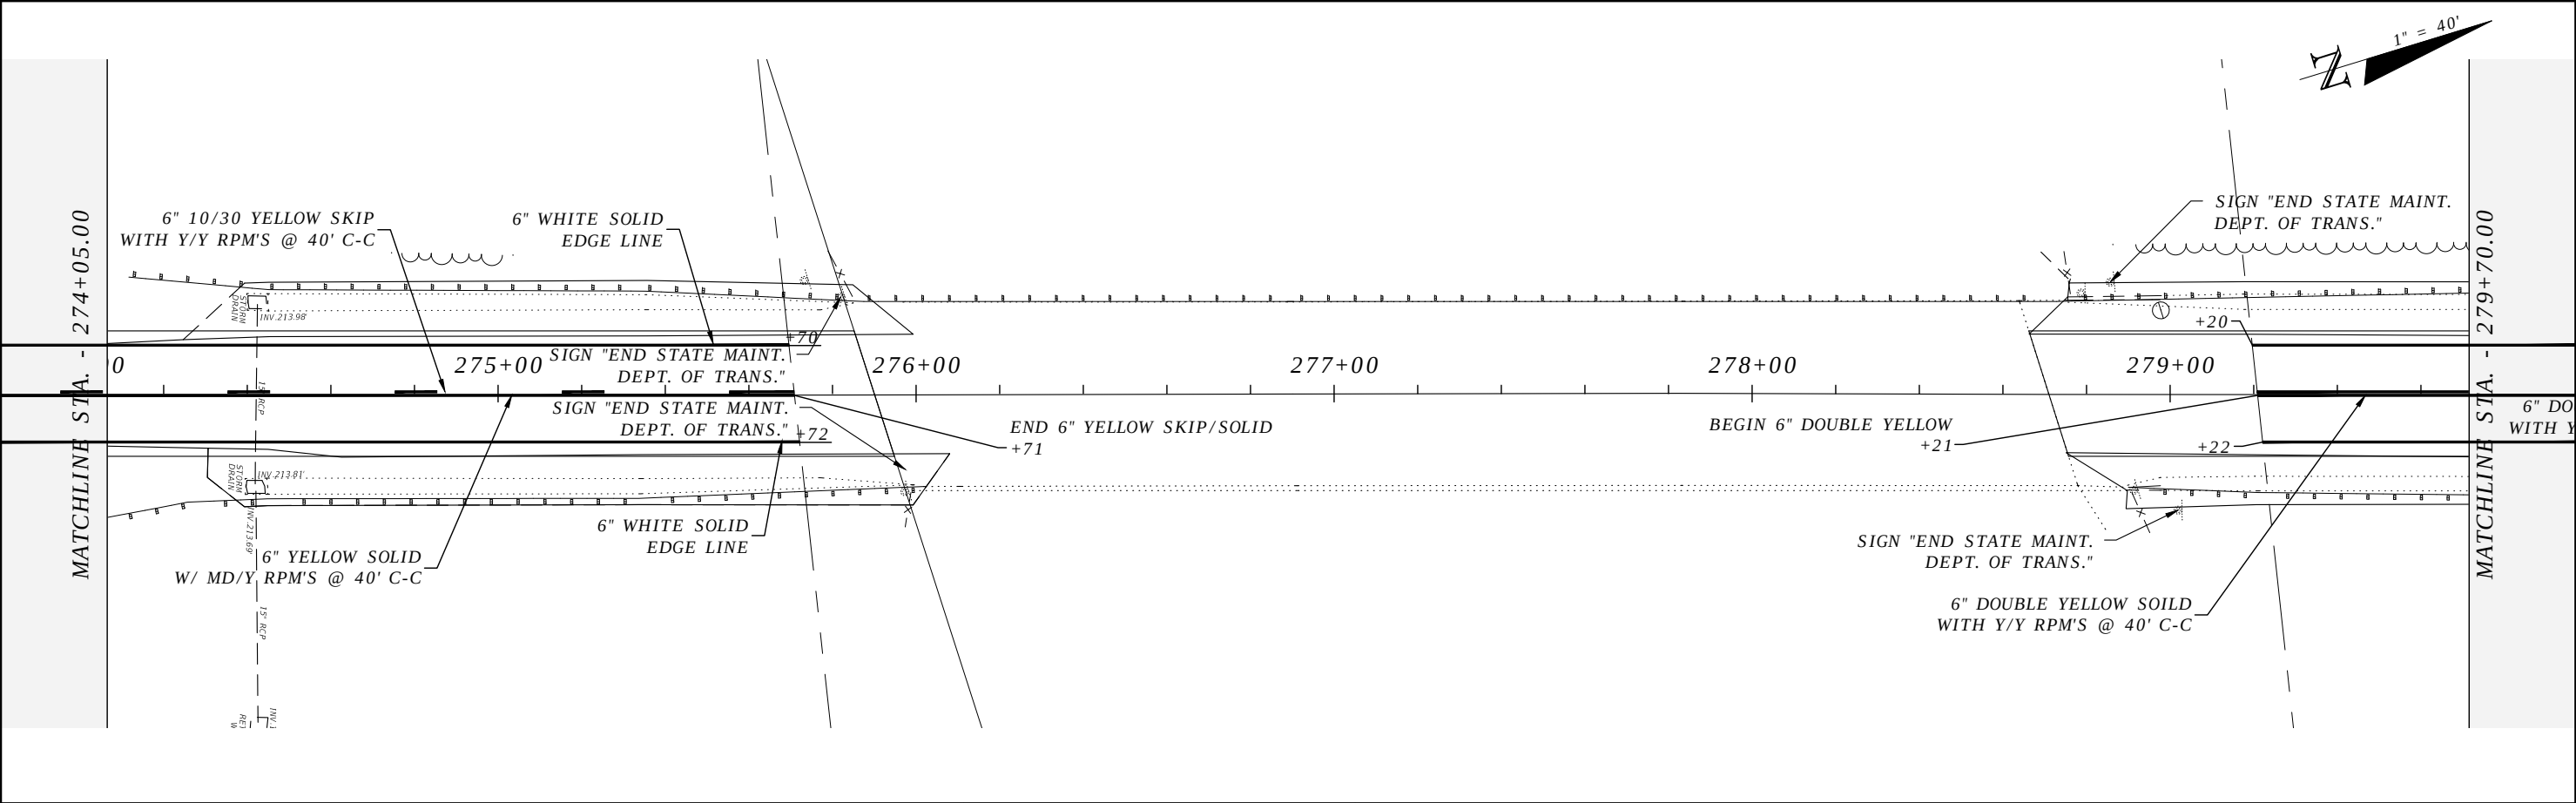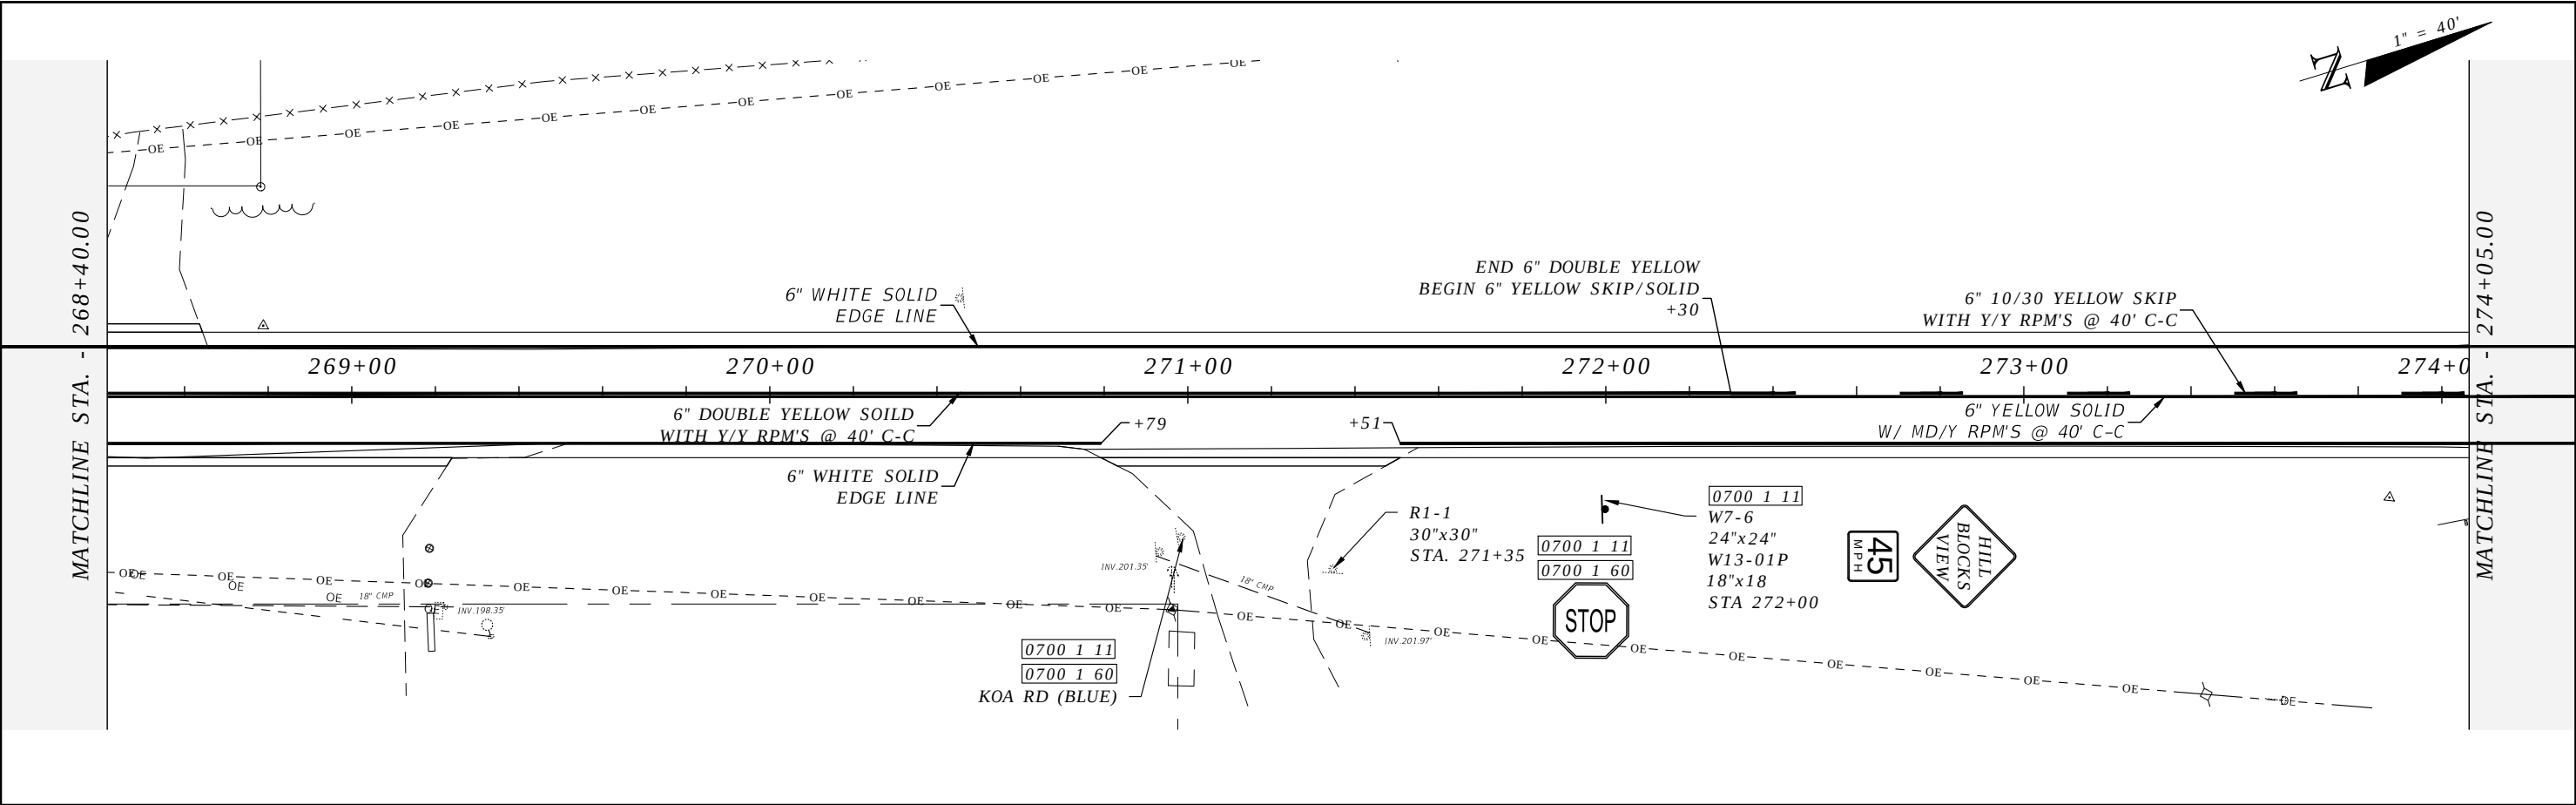



REVISIONS				ROBERT C. CESKA, P.E. P.E. LICENSE NUMBER 82288 DEWBERRY 101 N MONROE STREET, SUITE 710 TALLAHASSEE, FLORIDA 32301 CERTIFICATE OF AUTHORIZATION 00008794	WAUKEENAH HIGHWAY			SIGNING AND PAVEMENT MARKINGS	SHEET NO.
DATE	DESCRIPTION	DATE	DESCRIPTION		ROAD NO.	COUNTY	FINANCIAL PROJECT ID		S26
----	----				----	JEFFERSON	438366-1-54-01		

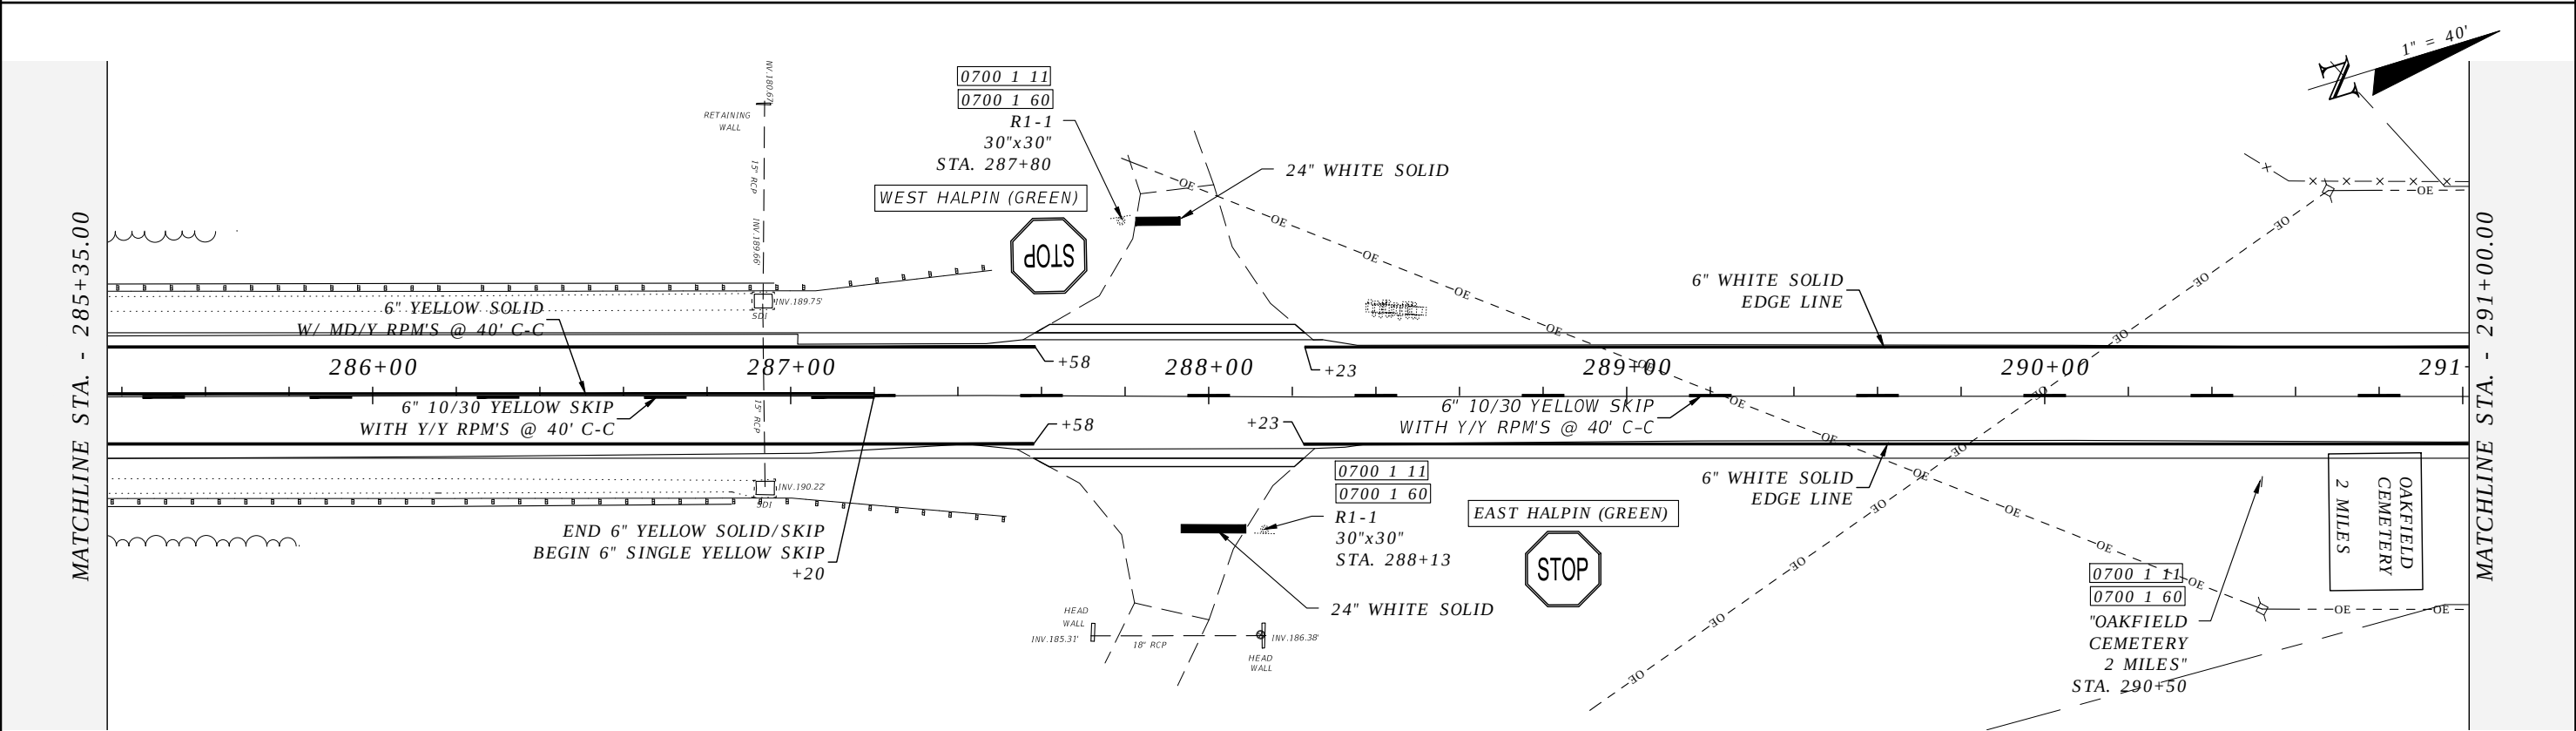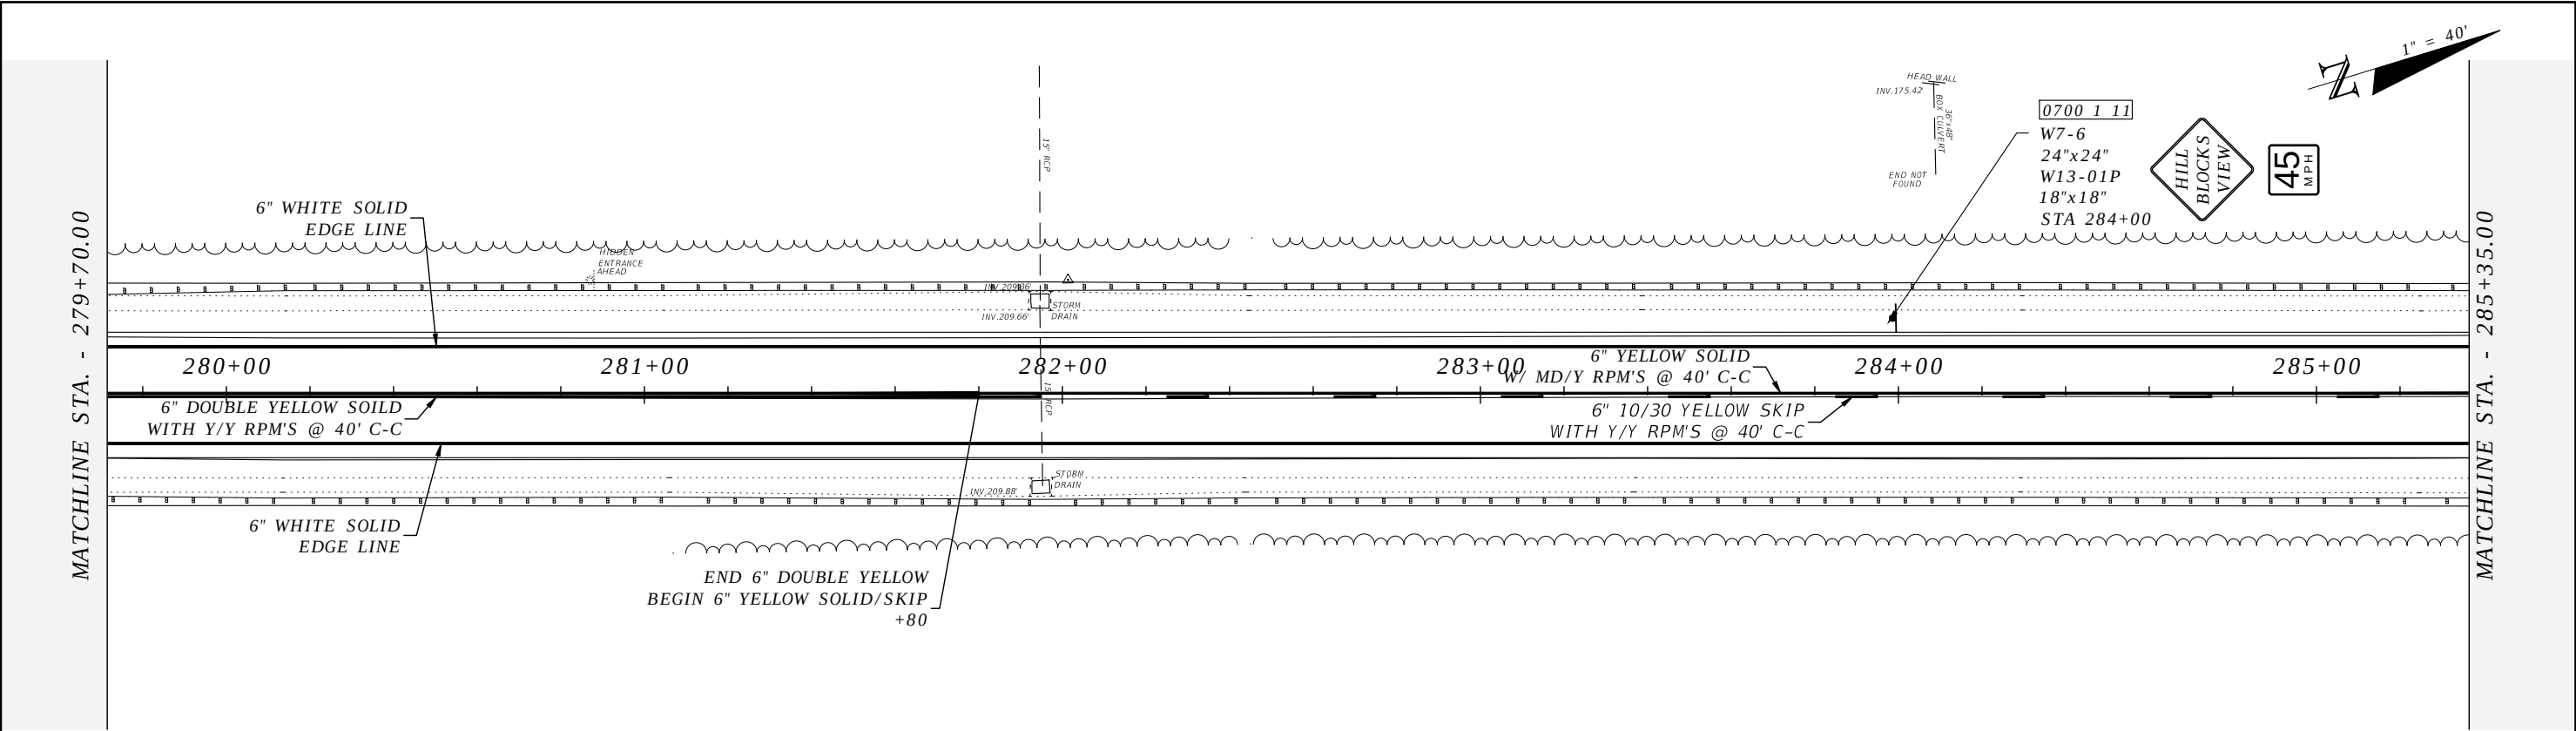



REVISIONS				ROBERT C. CESKA, P.E. P.E. LICENSE NUMBER 82288 DEWBERRY 101 N MONROE STREET, SUITE 710 TALLAHASSEE, FLORIDA 32301 CERTIFICATE OF AUTHORIZATION 00008794	WAUKEENAH HIGHWAY			SIGNING AND PAVEMENT MARKINGS	SHEET NO. S27
DATE	DESCRIPTION	DATE	DESCRIPTION		ROAD NO.	COUNTY	FINANCIAL PROJECT ID		
----	----				----	JEFFERSON	438366-1-54-01		

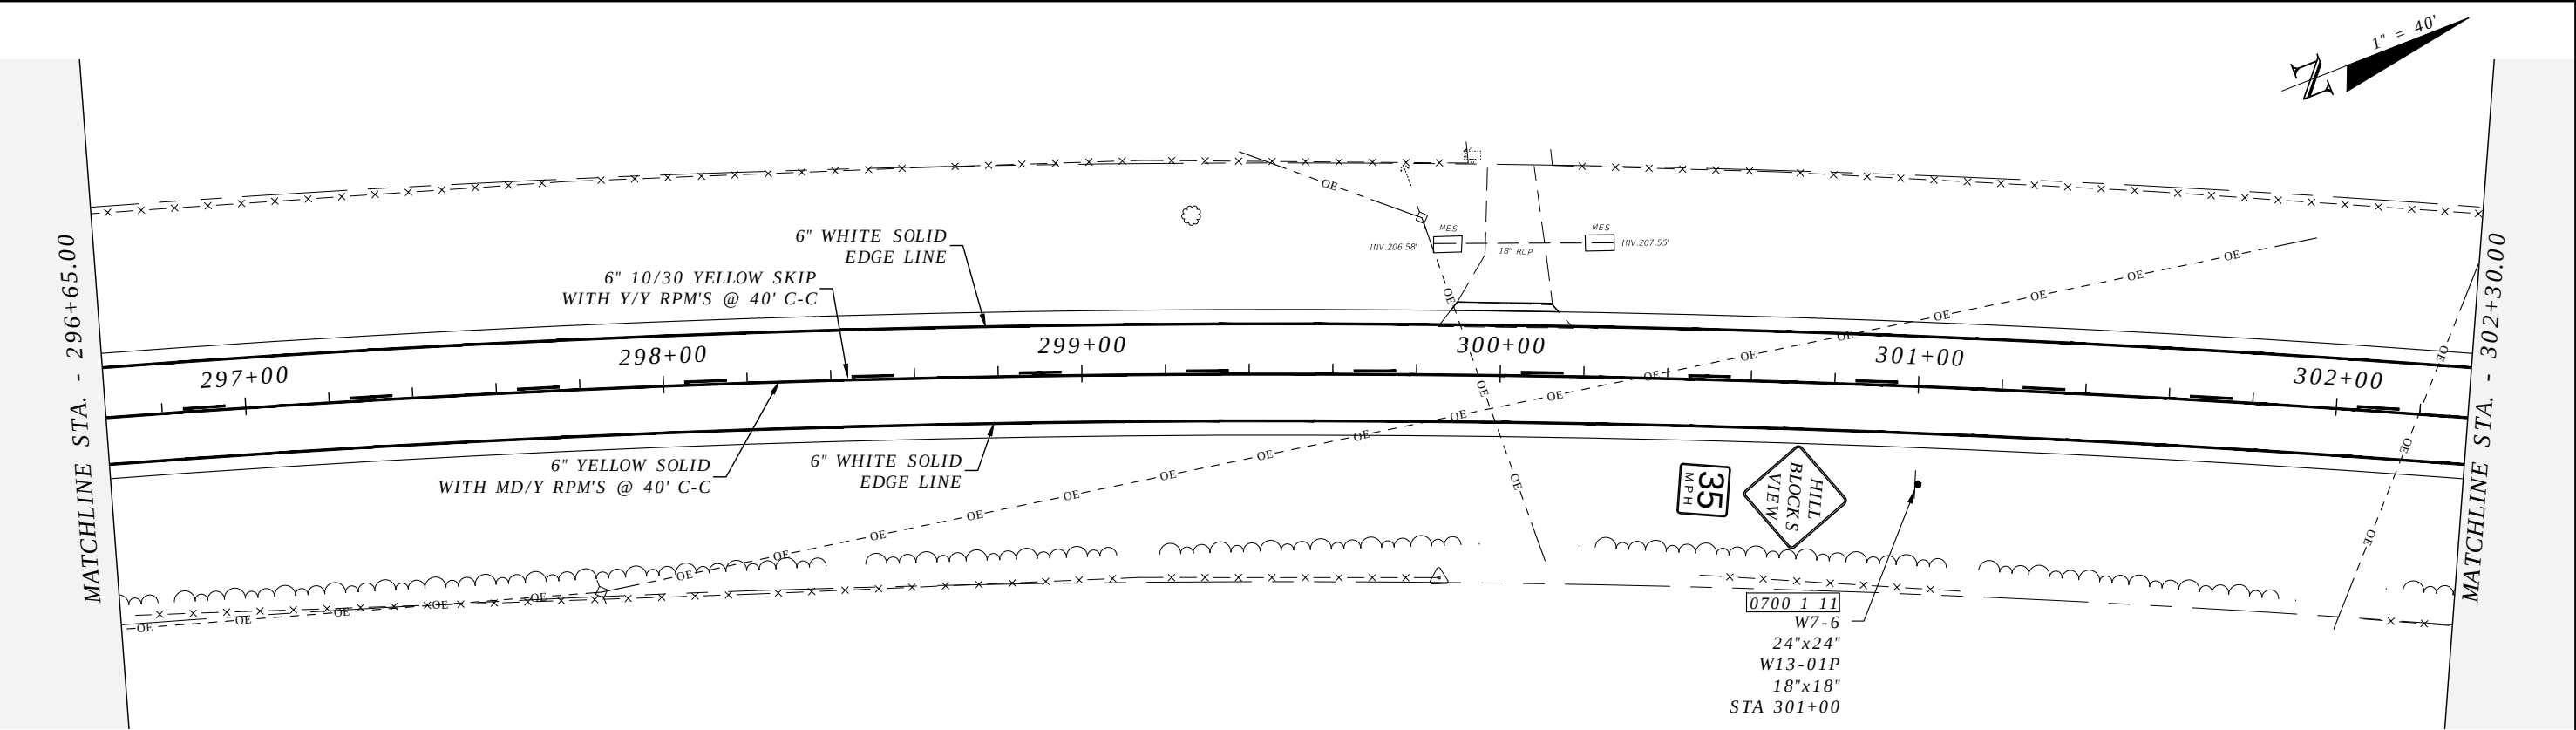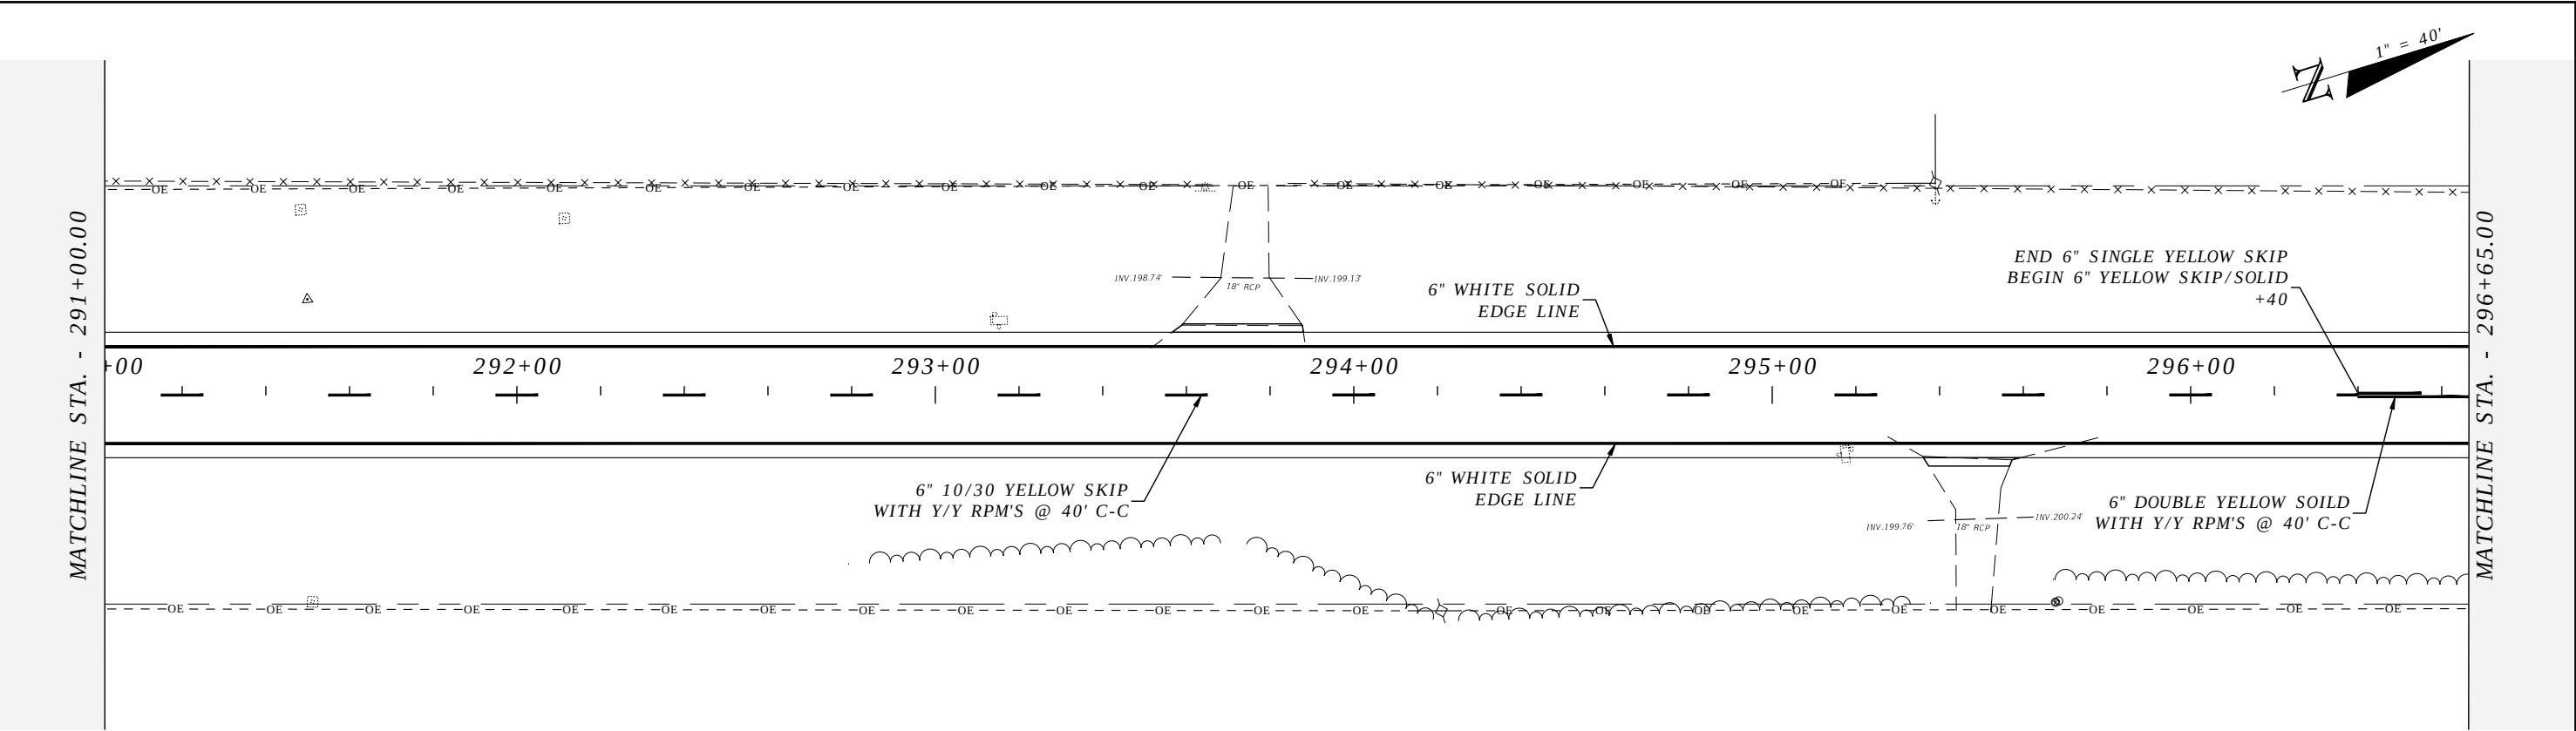



REVISIONS				ROBERT C. CESKA, P.E. P.E. LICENSE NUMBER 82288 DEWBERRY 101 N MONROE STREET, SUITE 710 TALLAHASSEE, FLORIDA 32301 CERTIFICATE OF AUTHORIZATION 00008794	WAUKEENAH HIGHWAY			SIGNING AND PAVEMENT MARKINGS	SHEET NO.
DATE	DESCRIPTION	DATE	DESCRIPTION		ROAD NO.	COUNTY	FINANCIAL PROJECT ID		
----	----				----	JEFFERSON	438366-1-54-01		S28

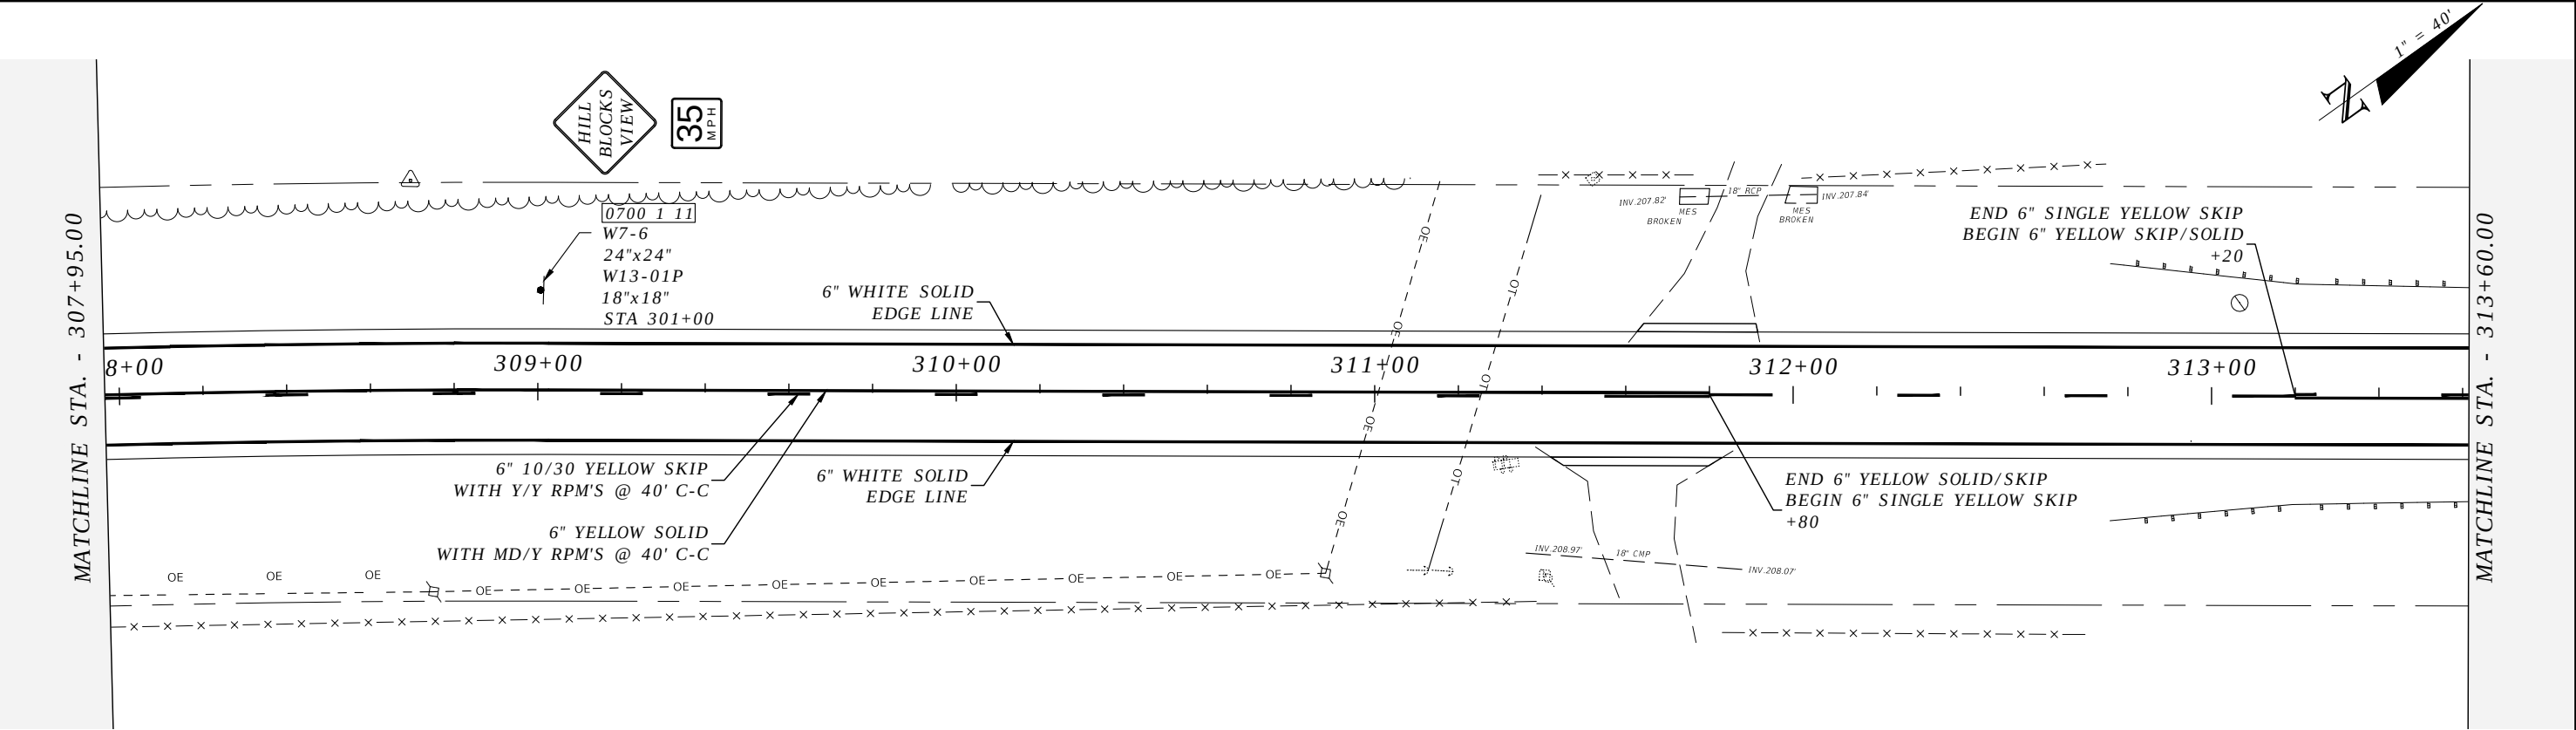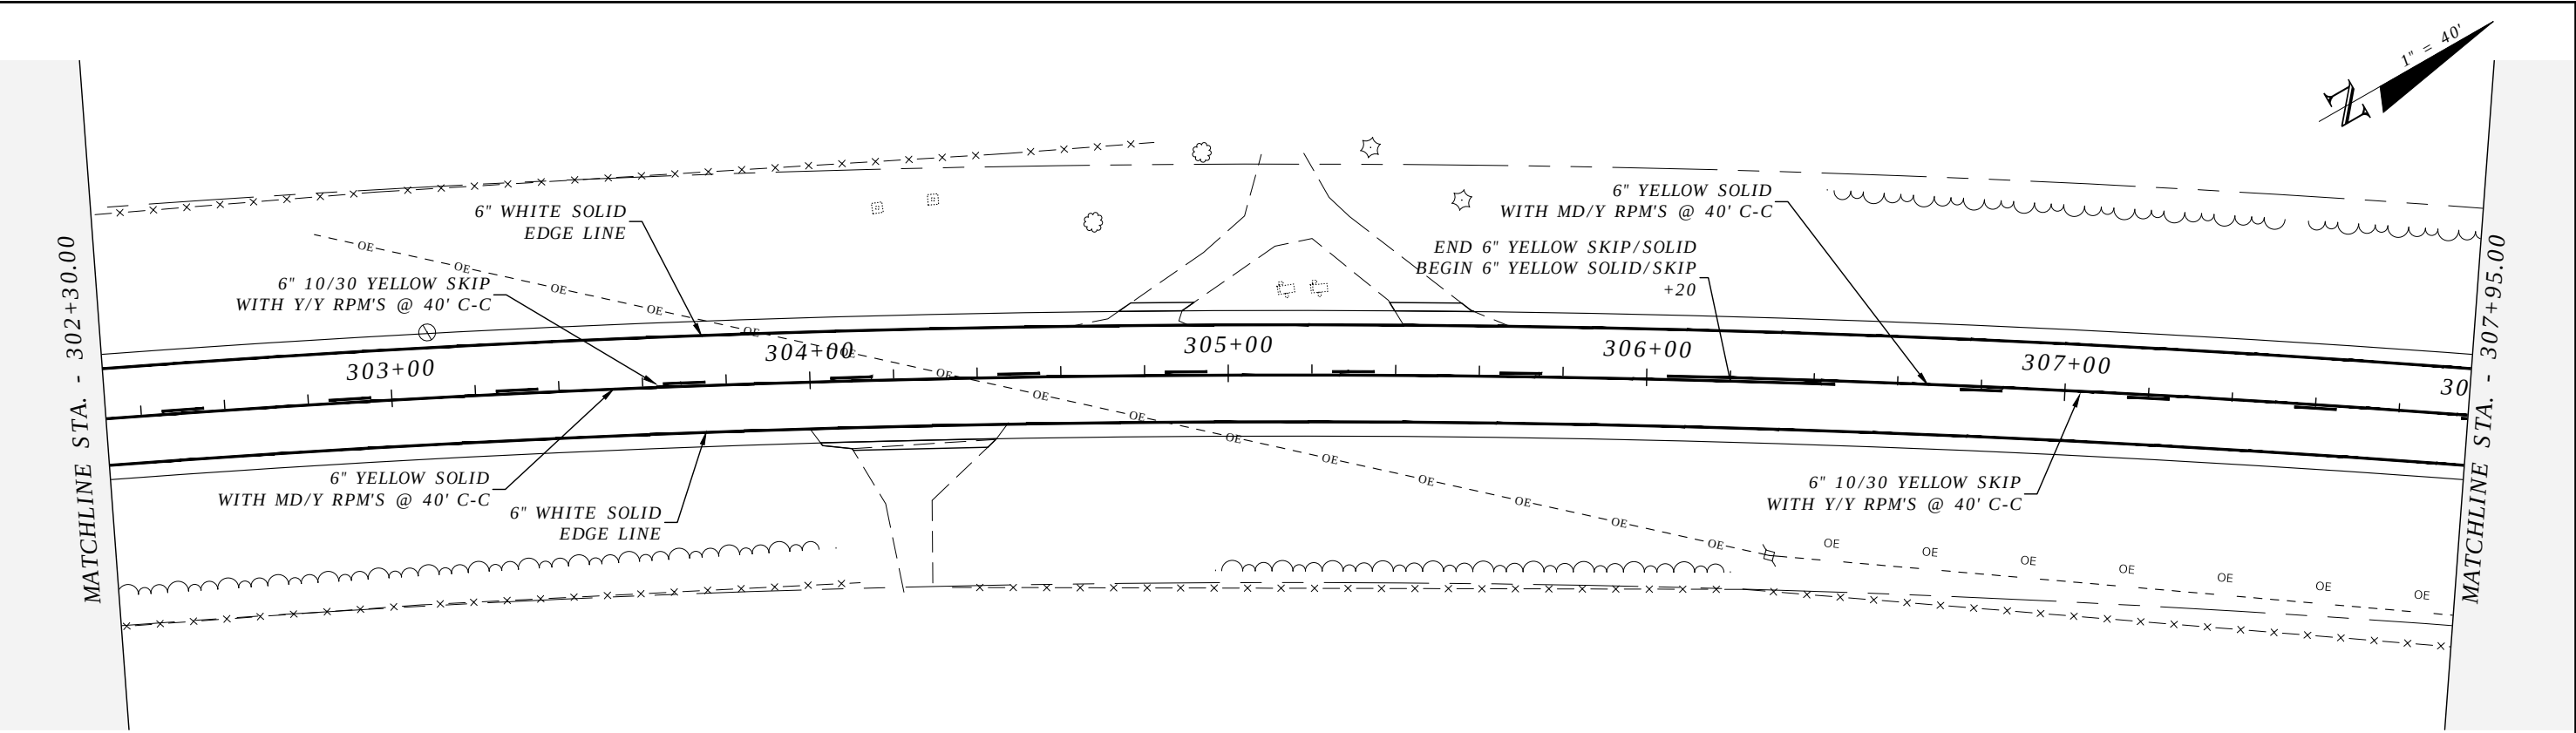



R E V I S I O N S				ROBERT C. CESKA, P.E. P.E. LICENSE NUMBER 82288 DEWBERRY 101 N MONROE STREET, SUITE 710 TALLAHASSEE, FLORIDA 32301 CERTIFICATE OF AUTHORIZATION 00008794	WAUKEENAH HIGHWAY			SIGNING AND PAVEMENT MARKINGS	SHEET NO.
DATE	DESCRIPTION	DATE	DESCRIPTION		ROAD NO.	COUNTY	FINANCIAL PROJECT ID		
----	----				----	JEFFERSON	438366-1-54-01		S29

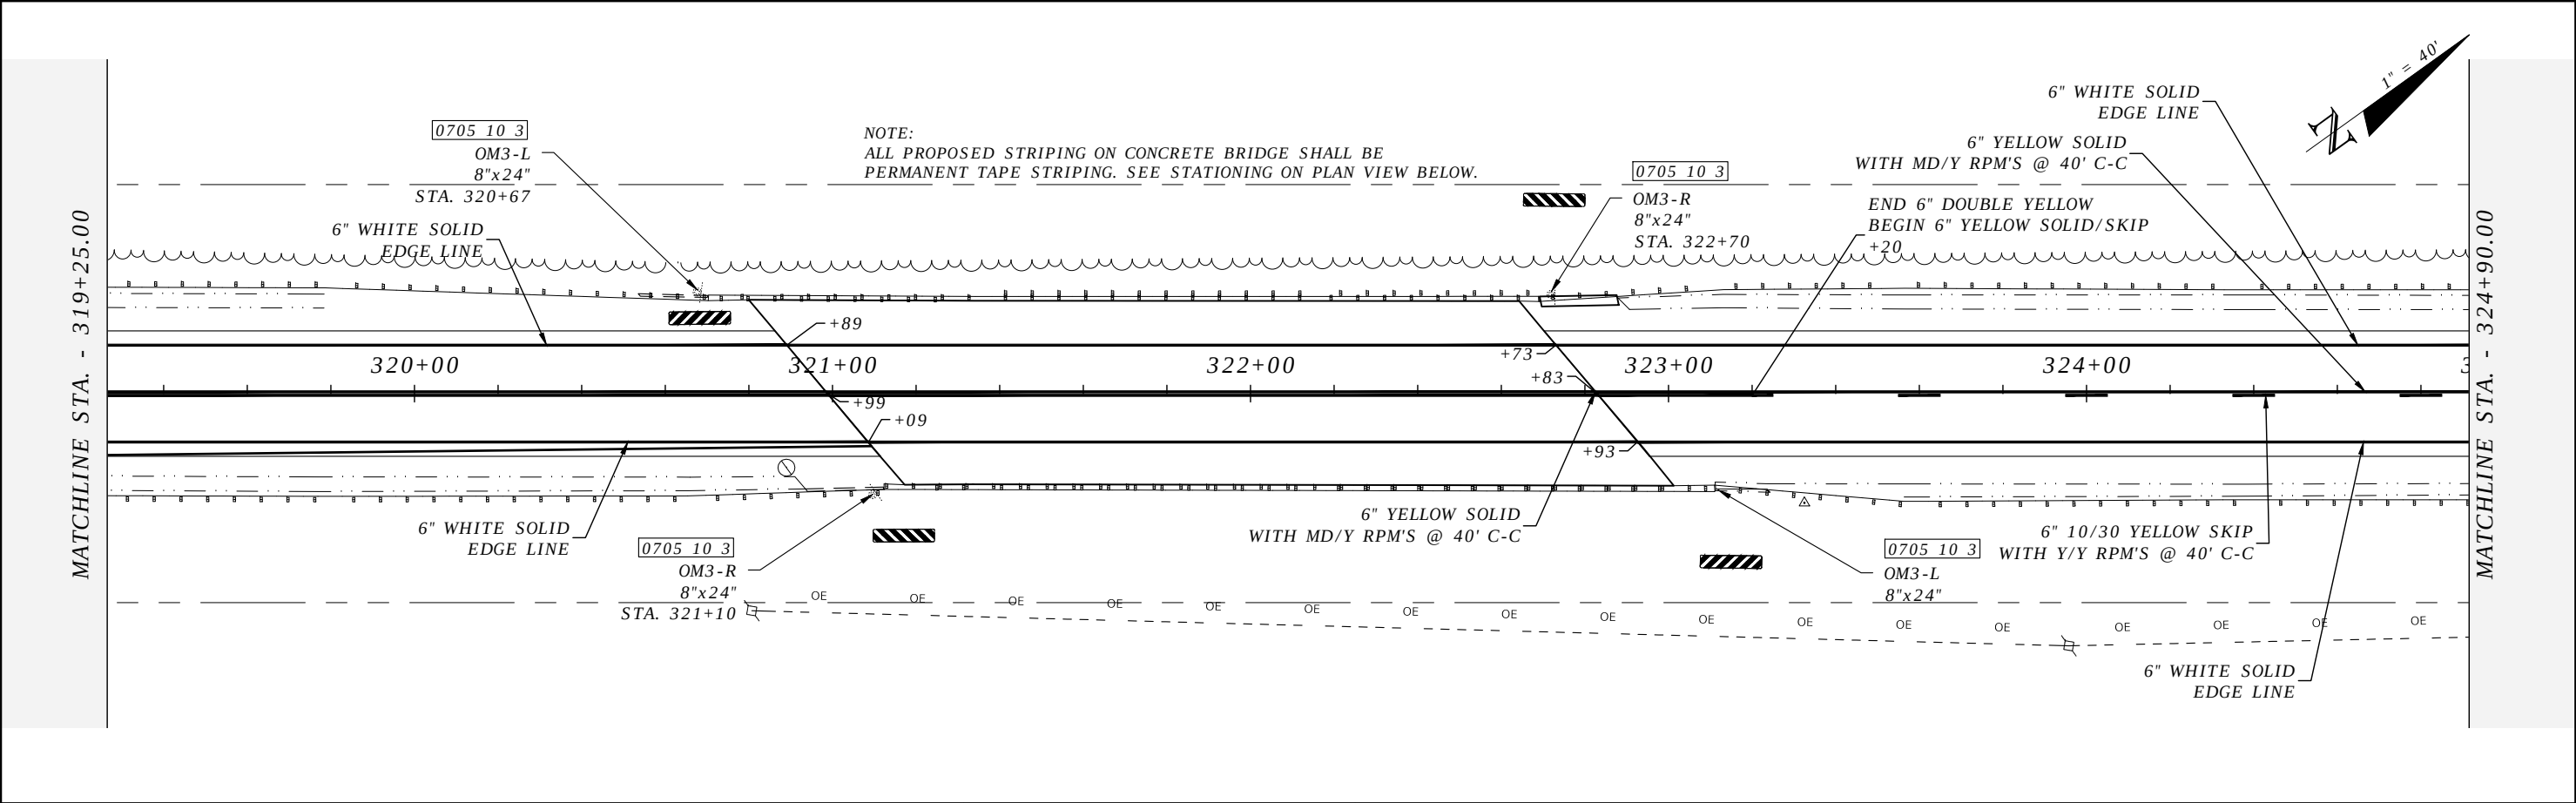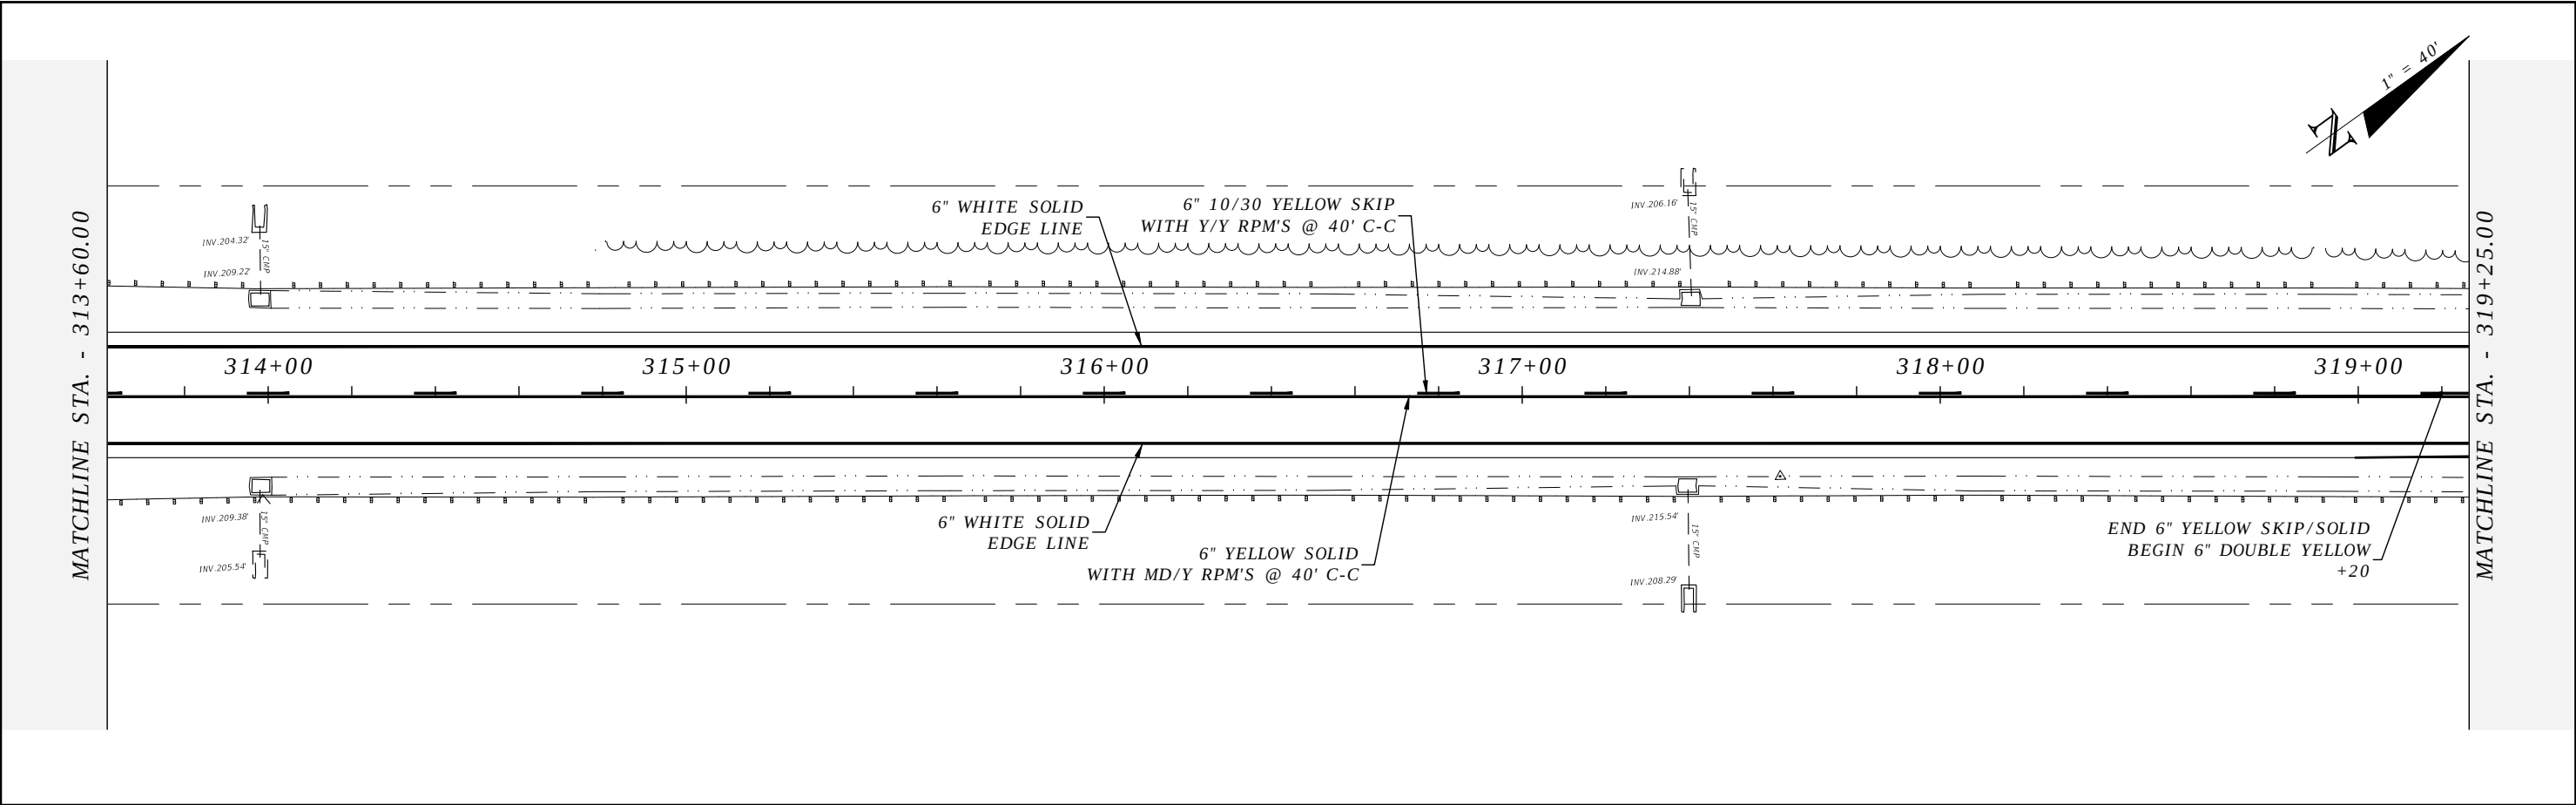



REVISIONS				ROBERT C. CESKA, P.E. P.E. LICENSE NUMBER 82288 DEWBERRY 101 N MONROE STREET, SUITE 710 TALLAHASSEE, FLORIDA 32301 CERTIFICATE OF AUTHORIZATION 00008794	WAUKEENAH HIGHWAY			SIGNING AND PAVEMENT MARKINGS	SHEET NO.
DATE	DESCRIPTION	DATE	DESCRIPTION		ROAD NO.	COUNTY	FINANCIAL PROJECT ID		
----	----				----	JEFFERSON	438366-1-54-01		S30

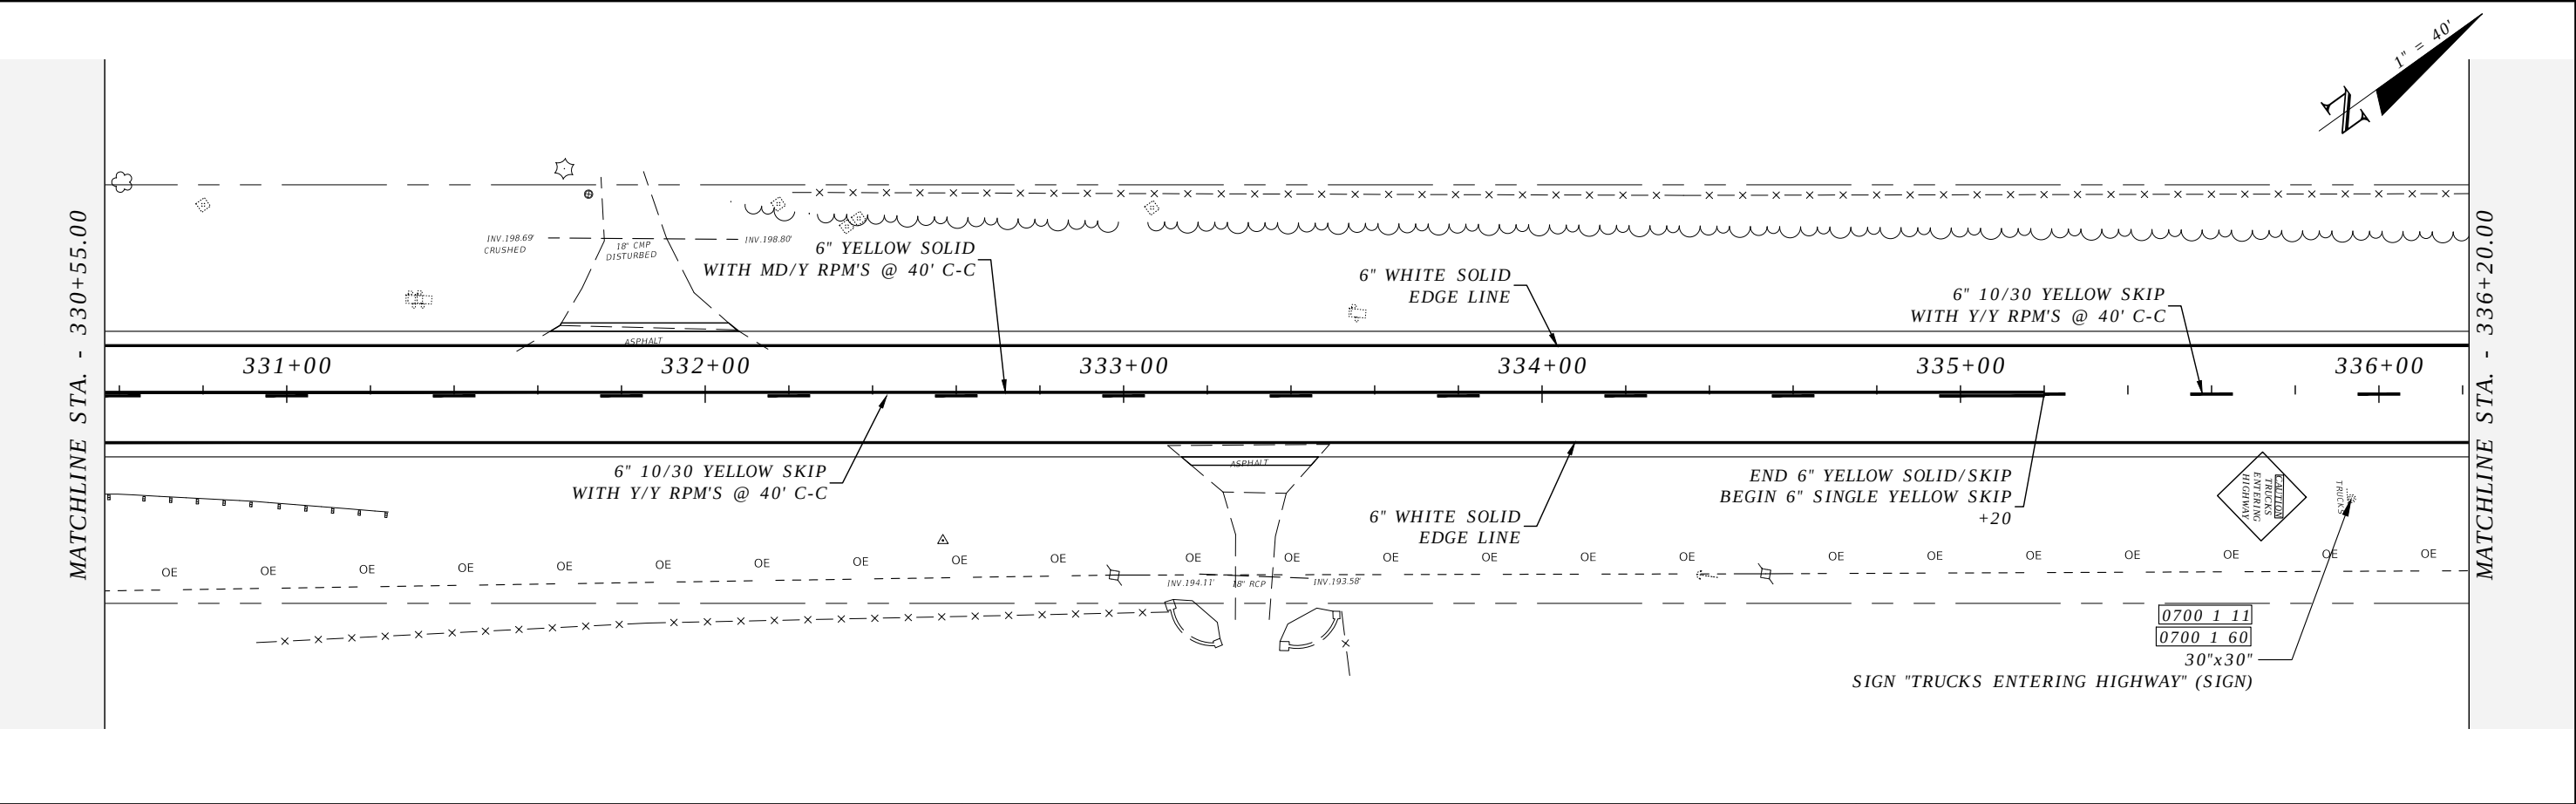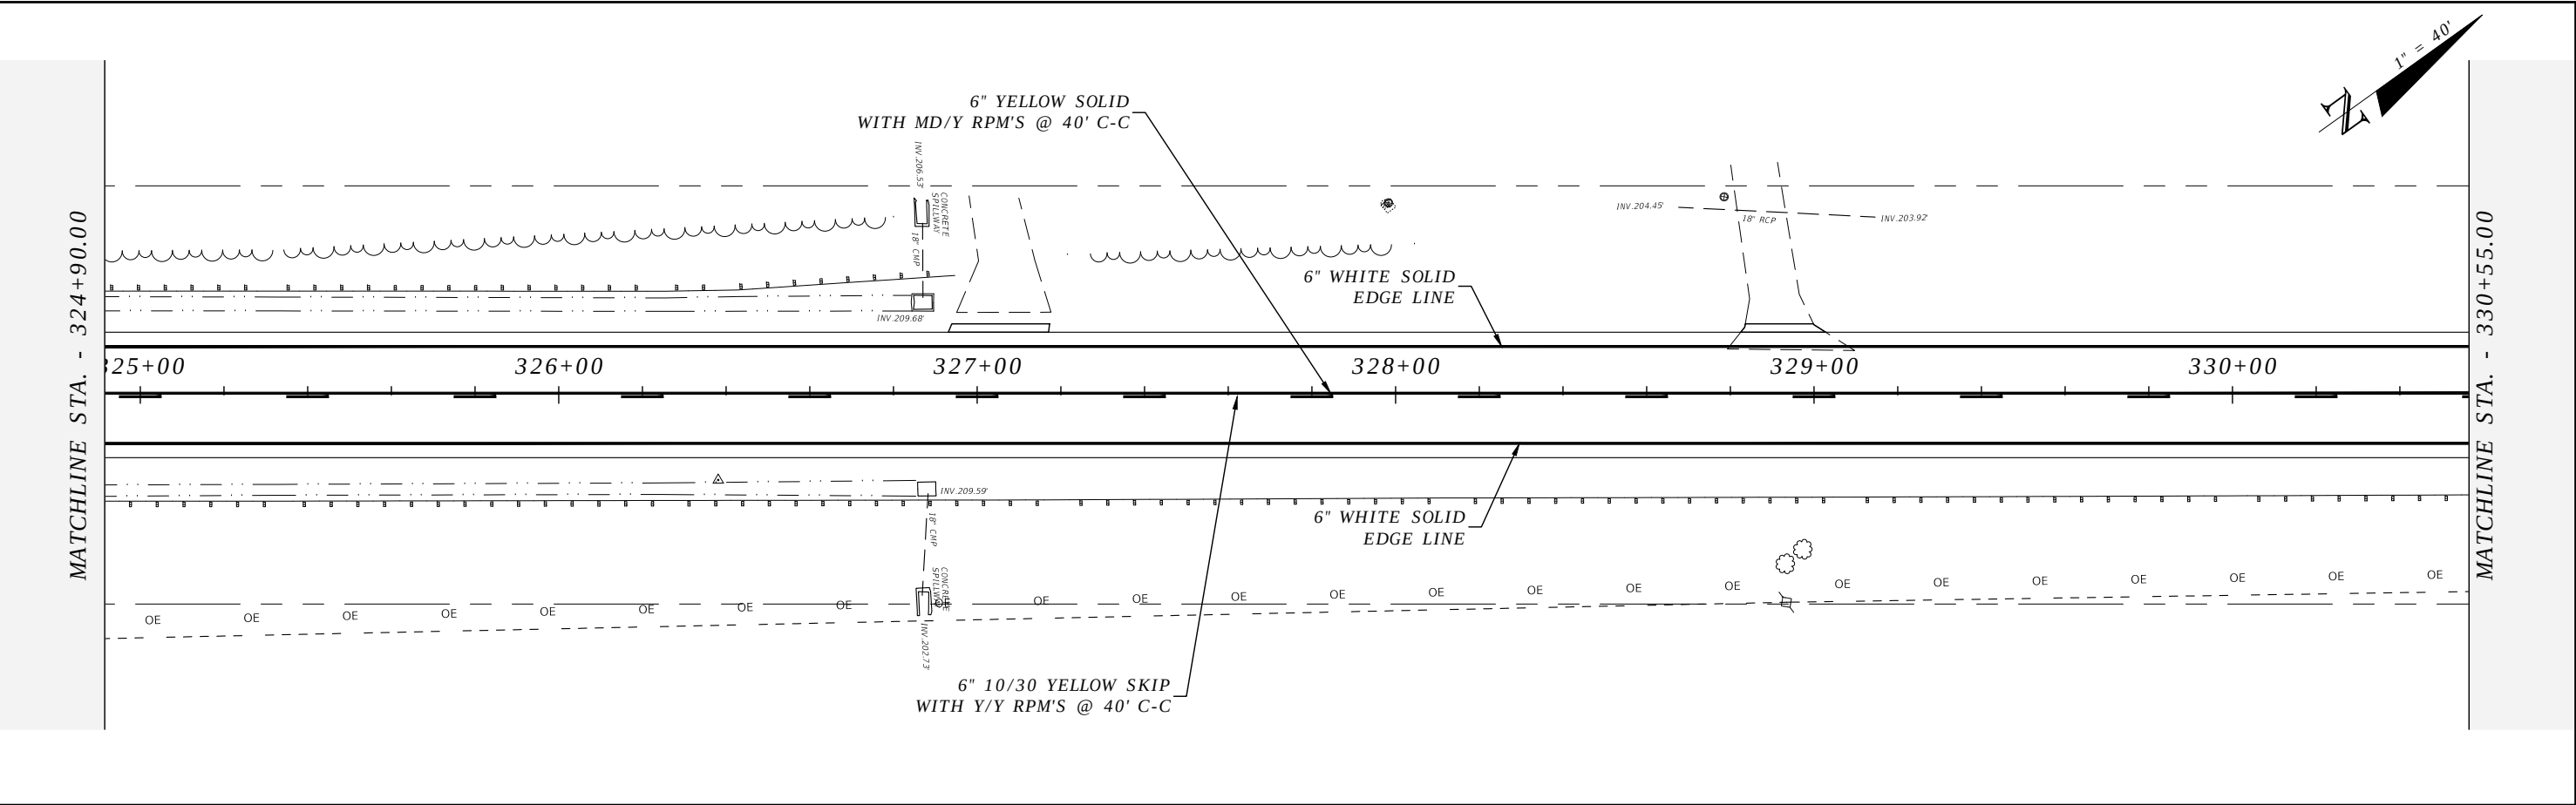



REVISIONS				ROBERT C. CESKA, P.E. P.E. LICENSE NUMBER 82288 DEWBERRY 101 N MONROE STREET, SUITE 710 TALLAHASSEE, FLORIDA 32301 CERTIFICATE OF AUTHORIZATION 00008794	WAUKEENAH HIGHWAY			SIGNING AND PAVEMENT MARKINGS	SHEET NO.
DATE	DESCRIPTION	DATE	DESCRIPTION		ROAD NO.	COUNTY	FINANCIAL PROJECT ID		
----	----				----	JEFFERSON	438366-1-54-01		S31

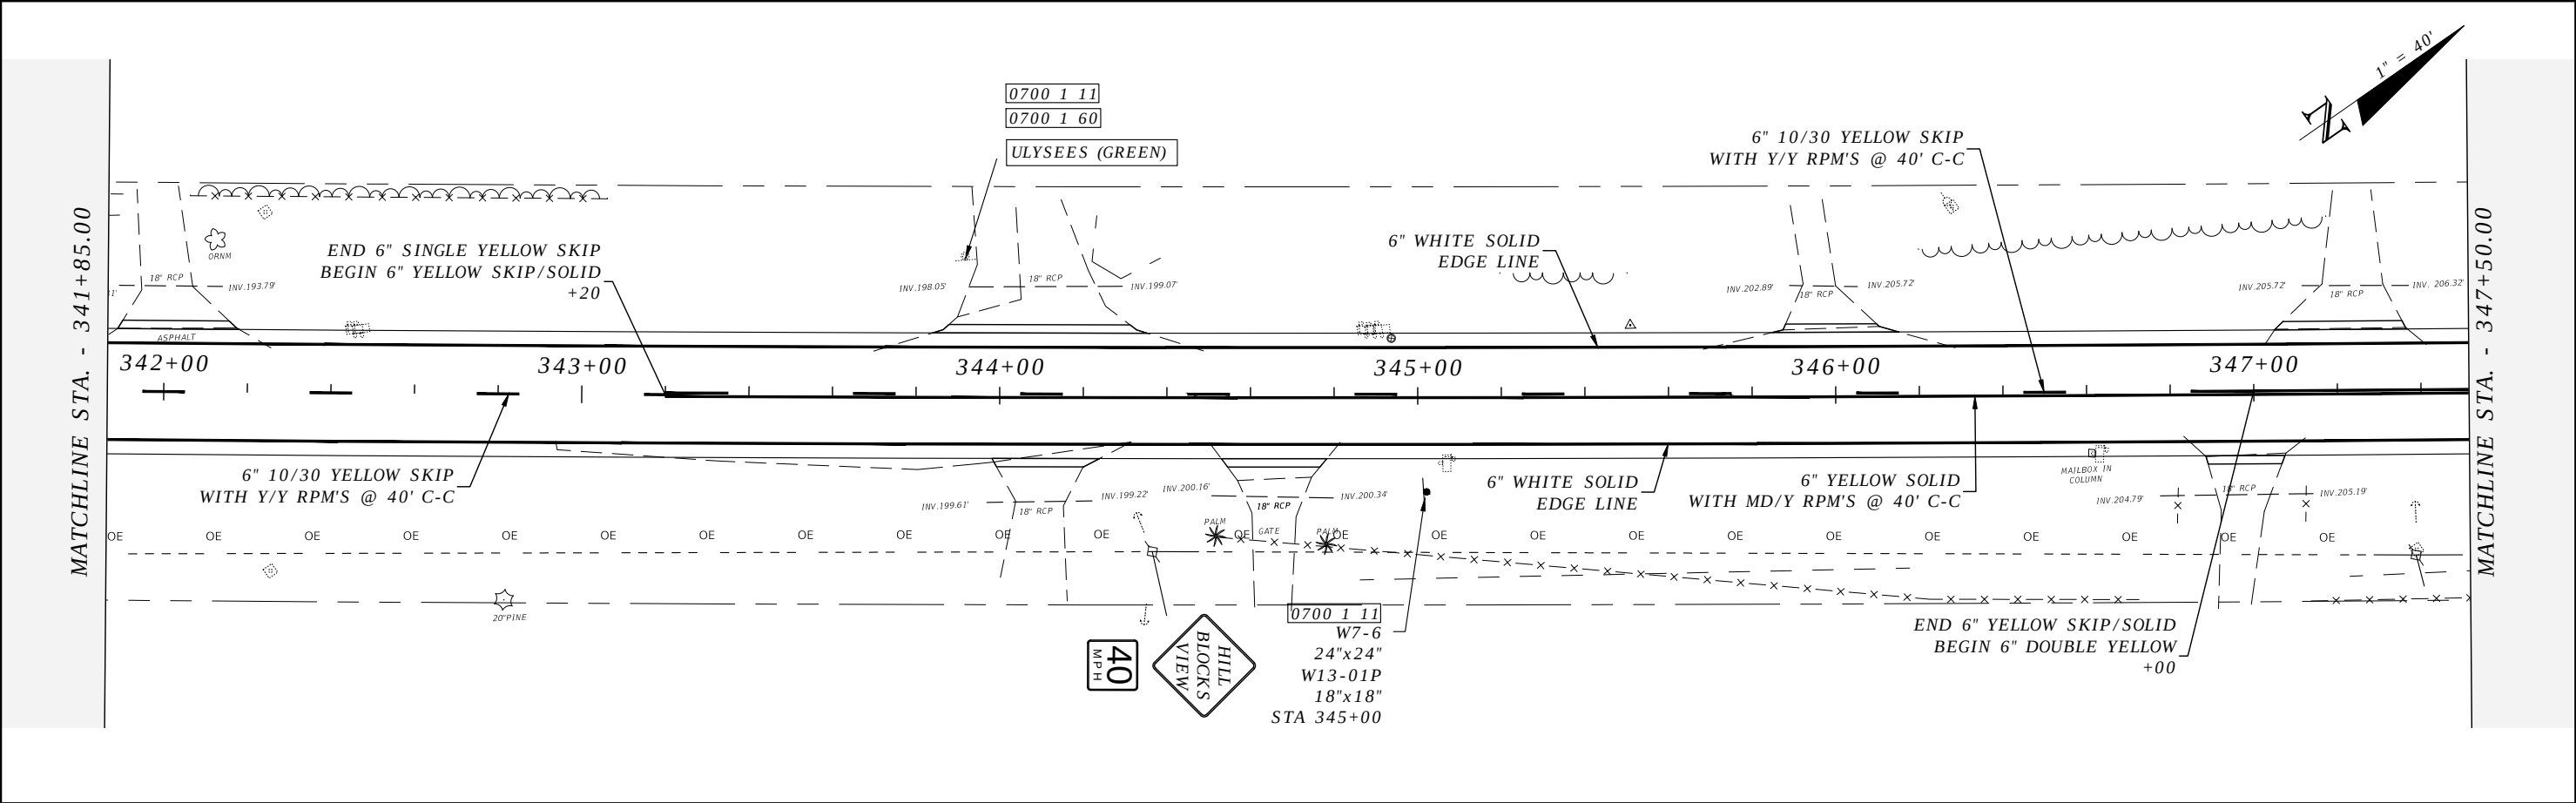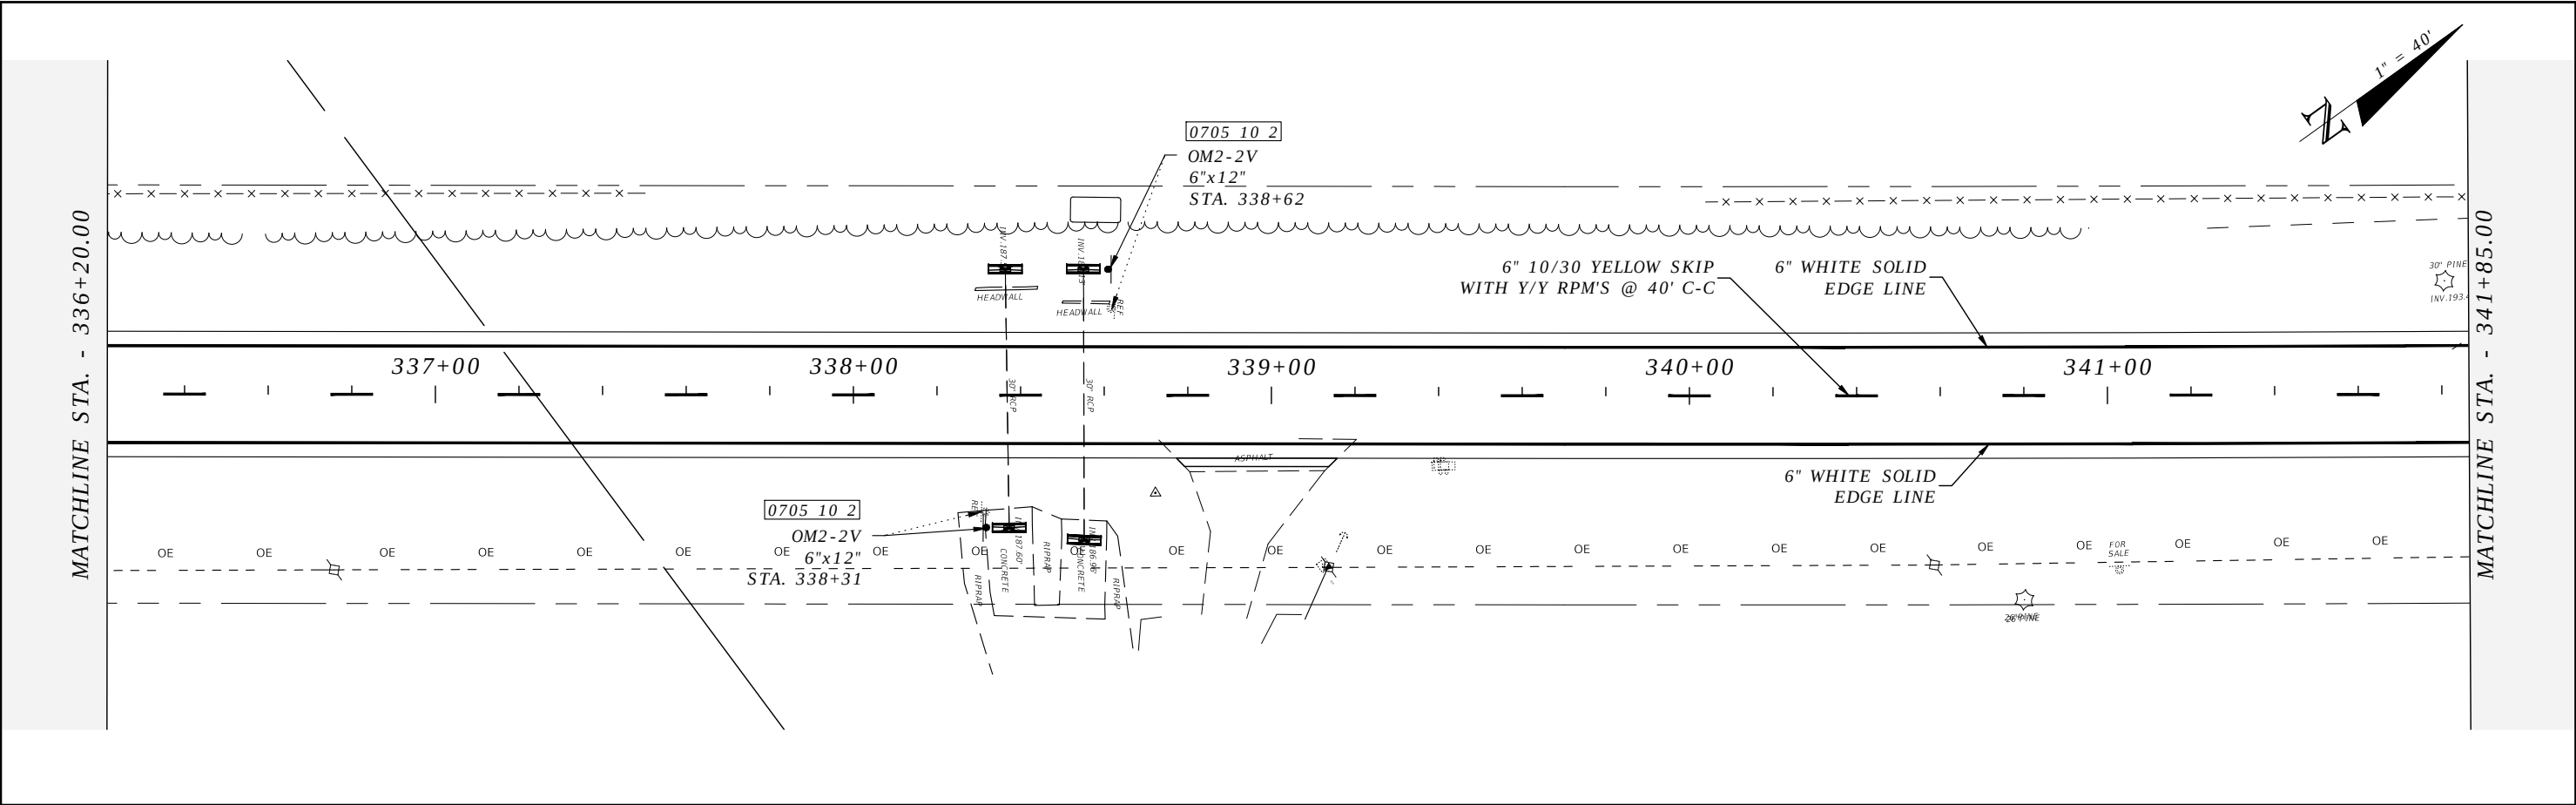



REVISIONS				ROBERT C. CESKA, P.E. P.E. LICENSE NUMBER 82288 DEWBERRY 101 N MONROE STREET, SUITE 710 TALLAHASSEE, FLORIDA 32301 CERTIFICATE OF AUTHORIZATION 00008794	WAUKEENAH HIGHWAY			SIGNING AND PAVEMENT MARKINGS	SHEET NO. S32
DATE	DESCRIPTION	DATE	DESCRIPTION		ROAD NO.	COUNTY	FINANCIAL PROJECT ID		
----	----				----	JEFFERSON	438366-1-54-01		

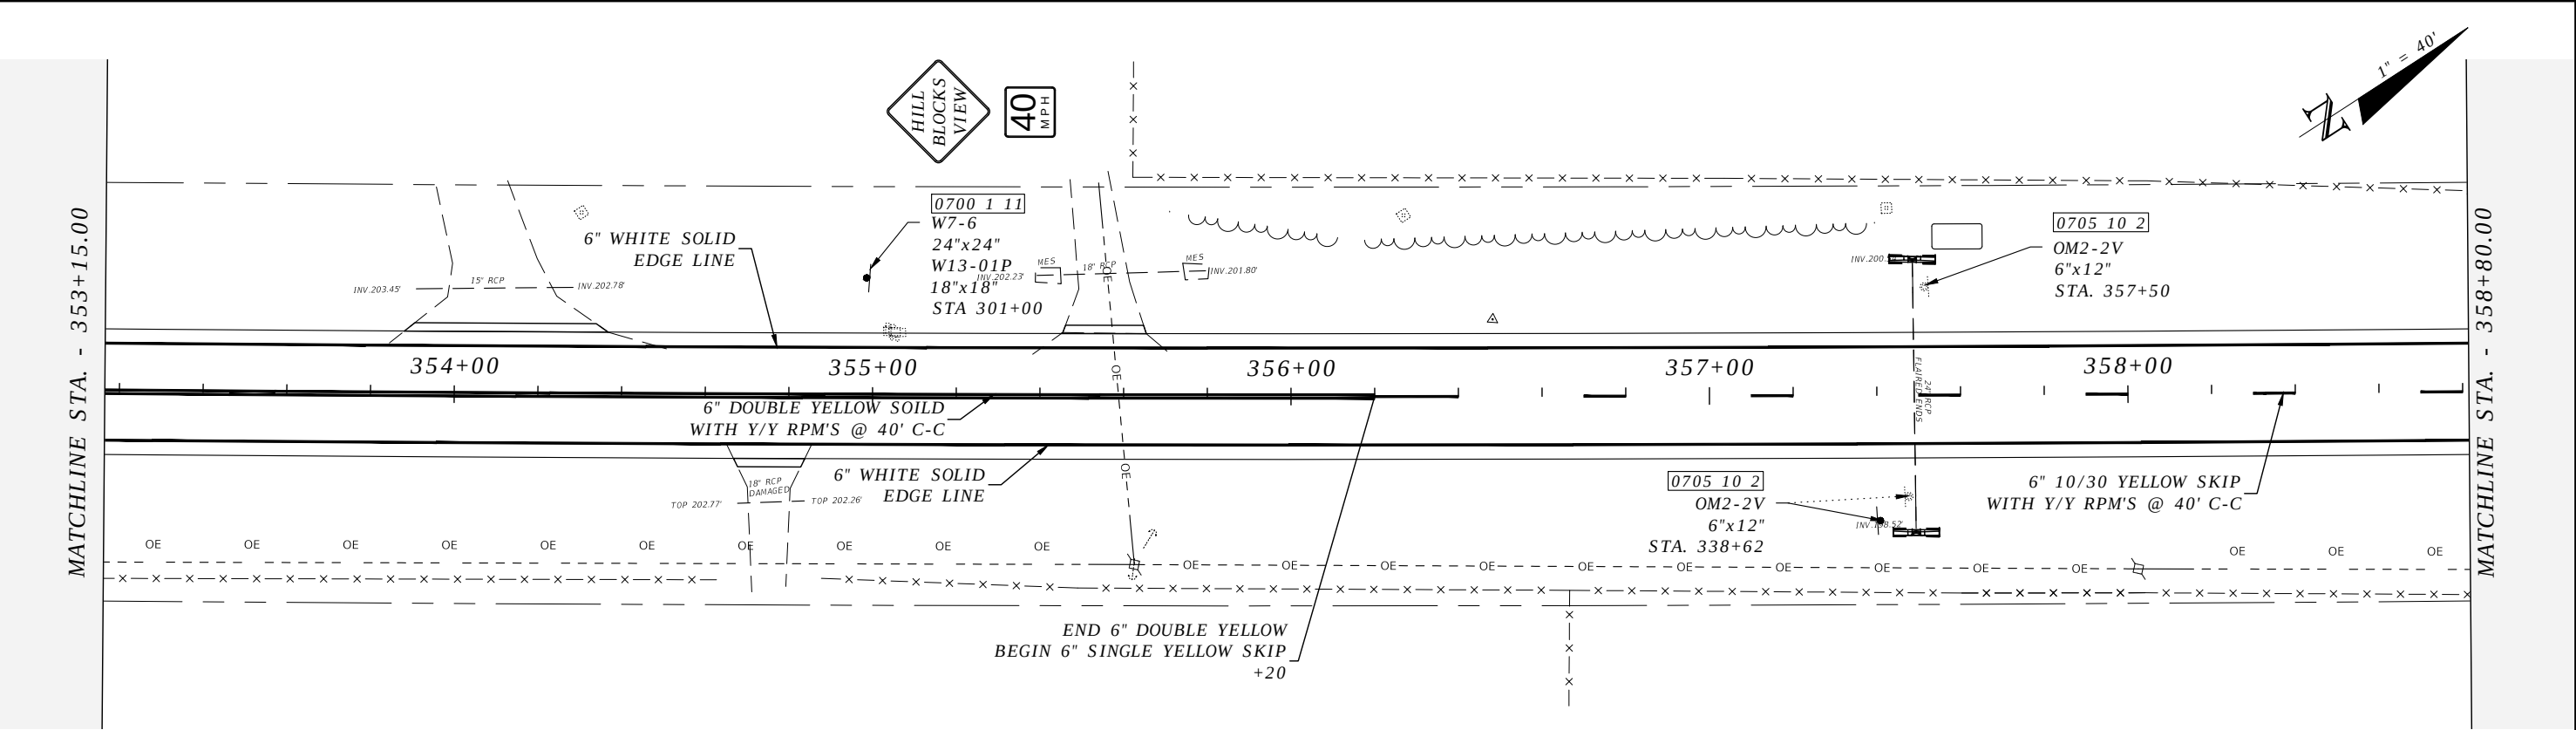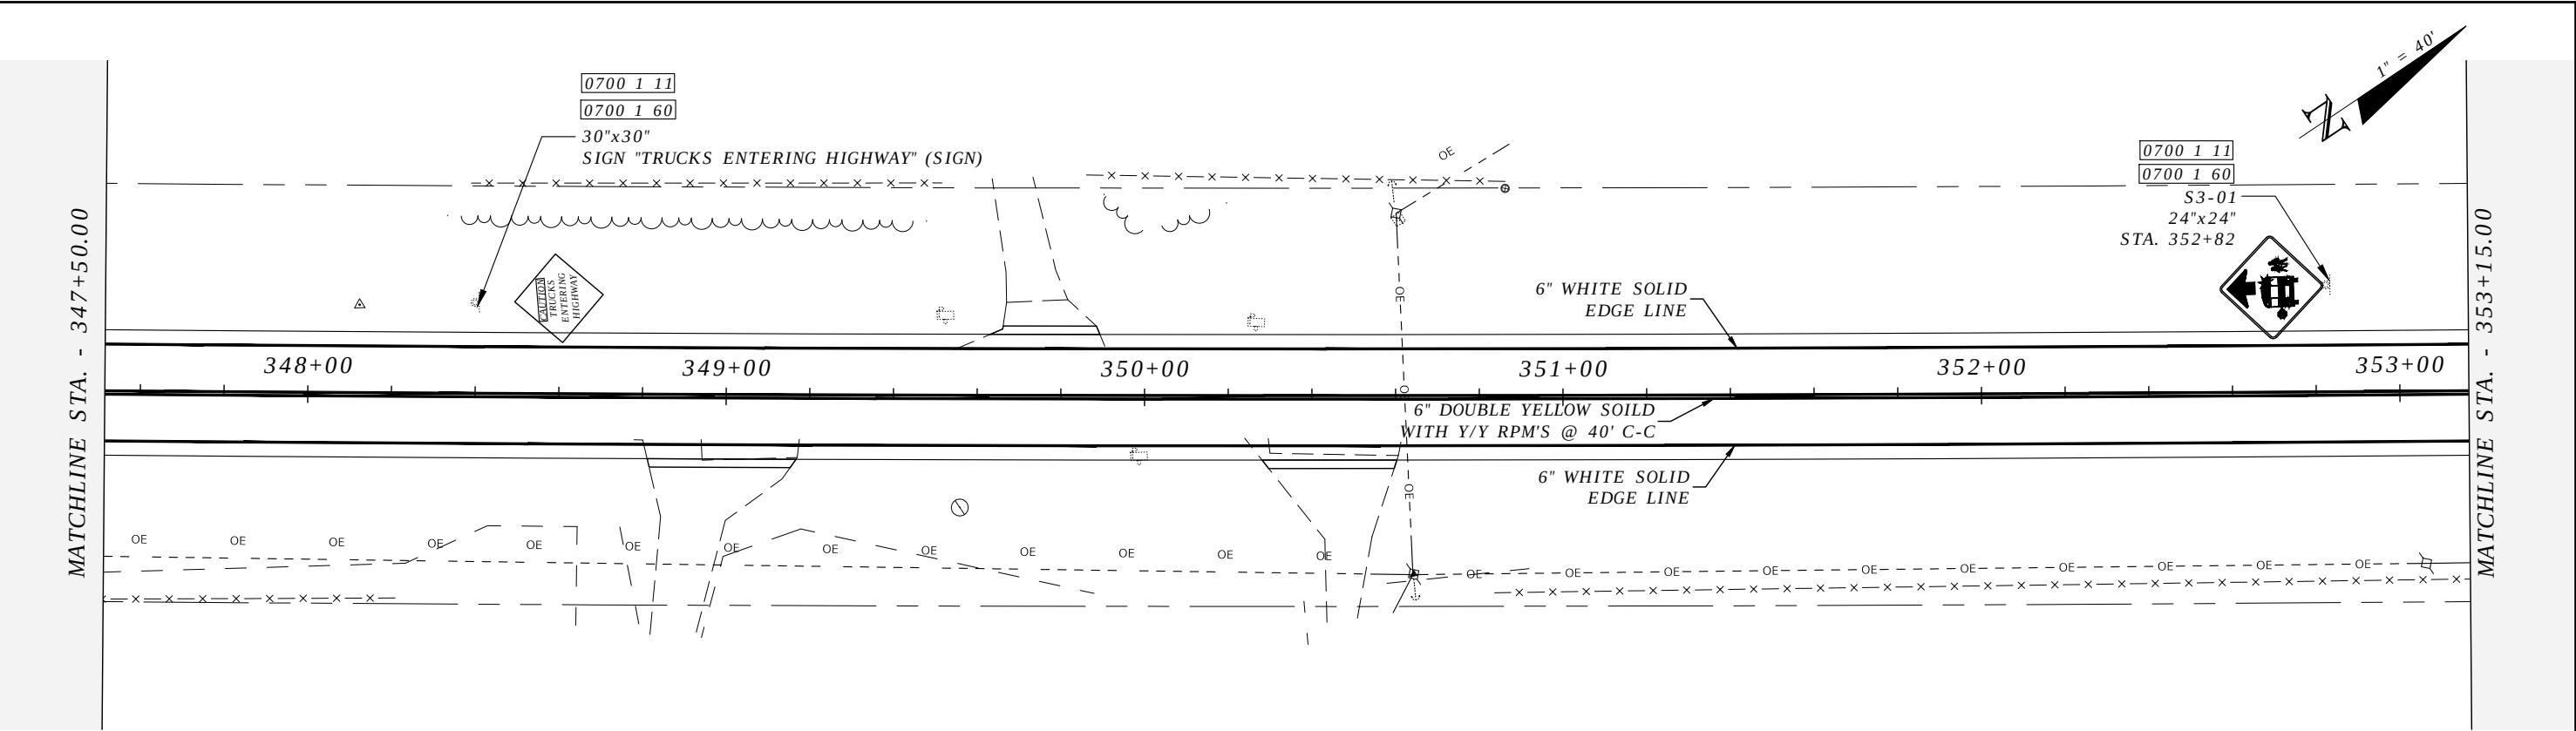



REVISIONS				ROBERT C. CESKA, P.E. P.E. LICENSE NUMBER 82288 DEWBERRY 101 N MONROE STREET, SUITE 710 TALLAHASSEE, FLORIDA 32301 CERTIFICATE OF AUTHORIZATION 00008794	WAUKEENAH HIGHWAY			SIGNING AND PAVEMENT MARKINGS	SHEET NO.
DATE	DESCRIPTION	DATE	DESCRIPTION		ROAD NO.	COUNTY	FINANCIAL PROJECT ID		
----	----				----	JEFFERSON	438366-1-54-01		S33

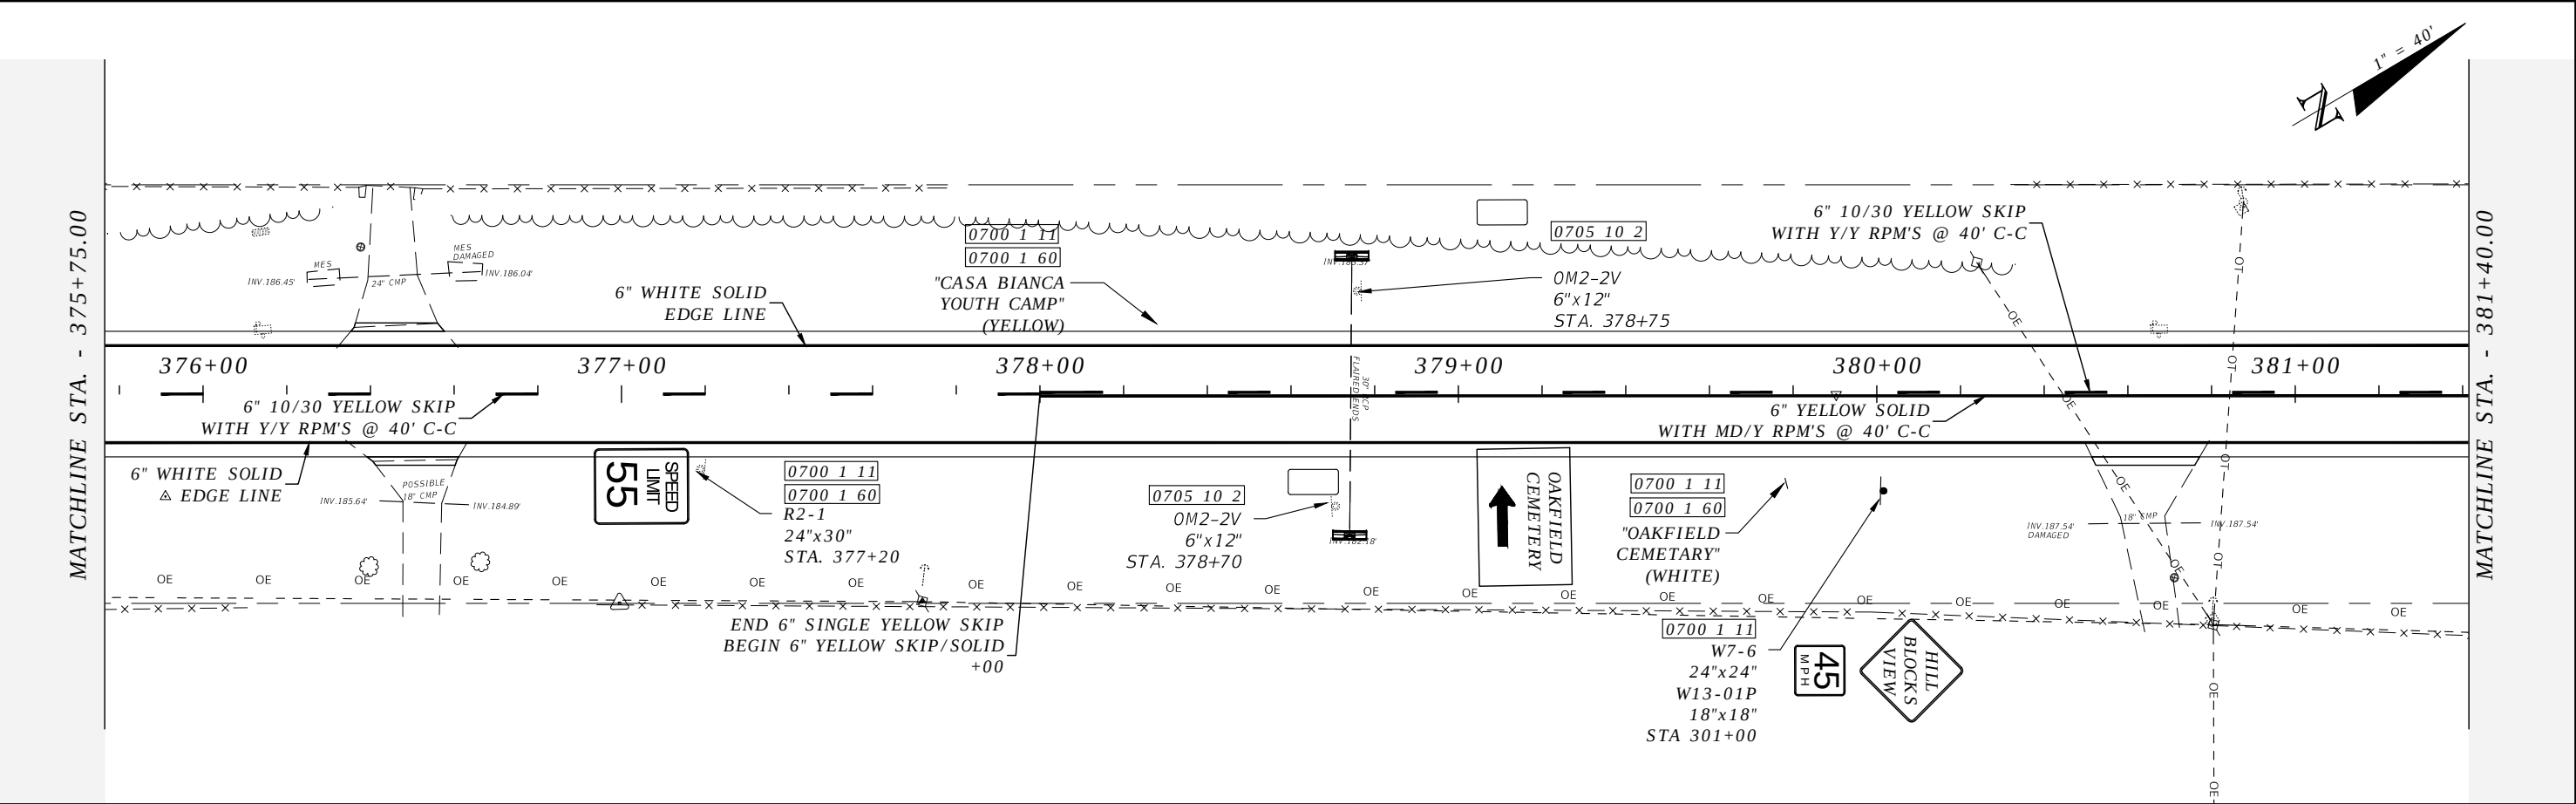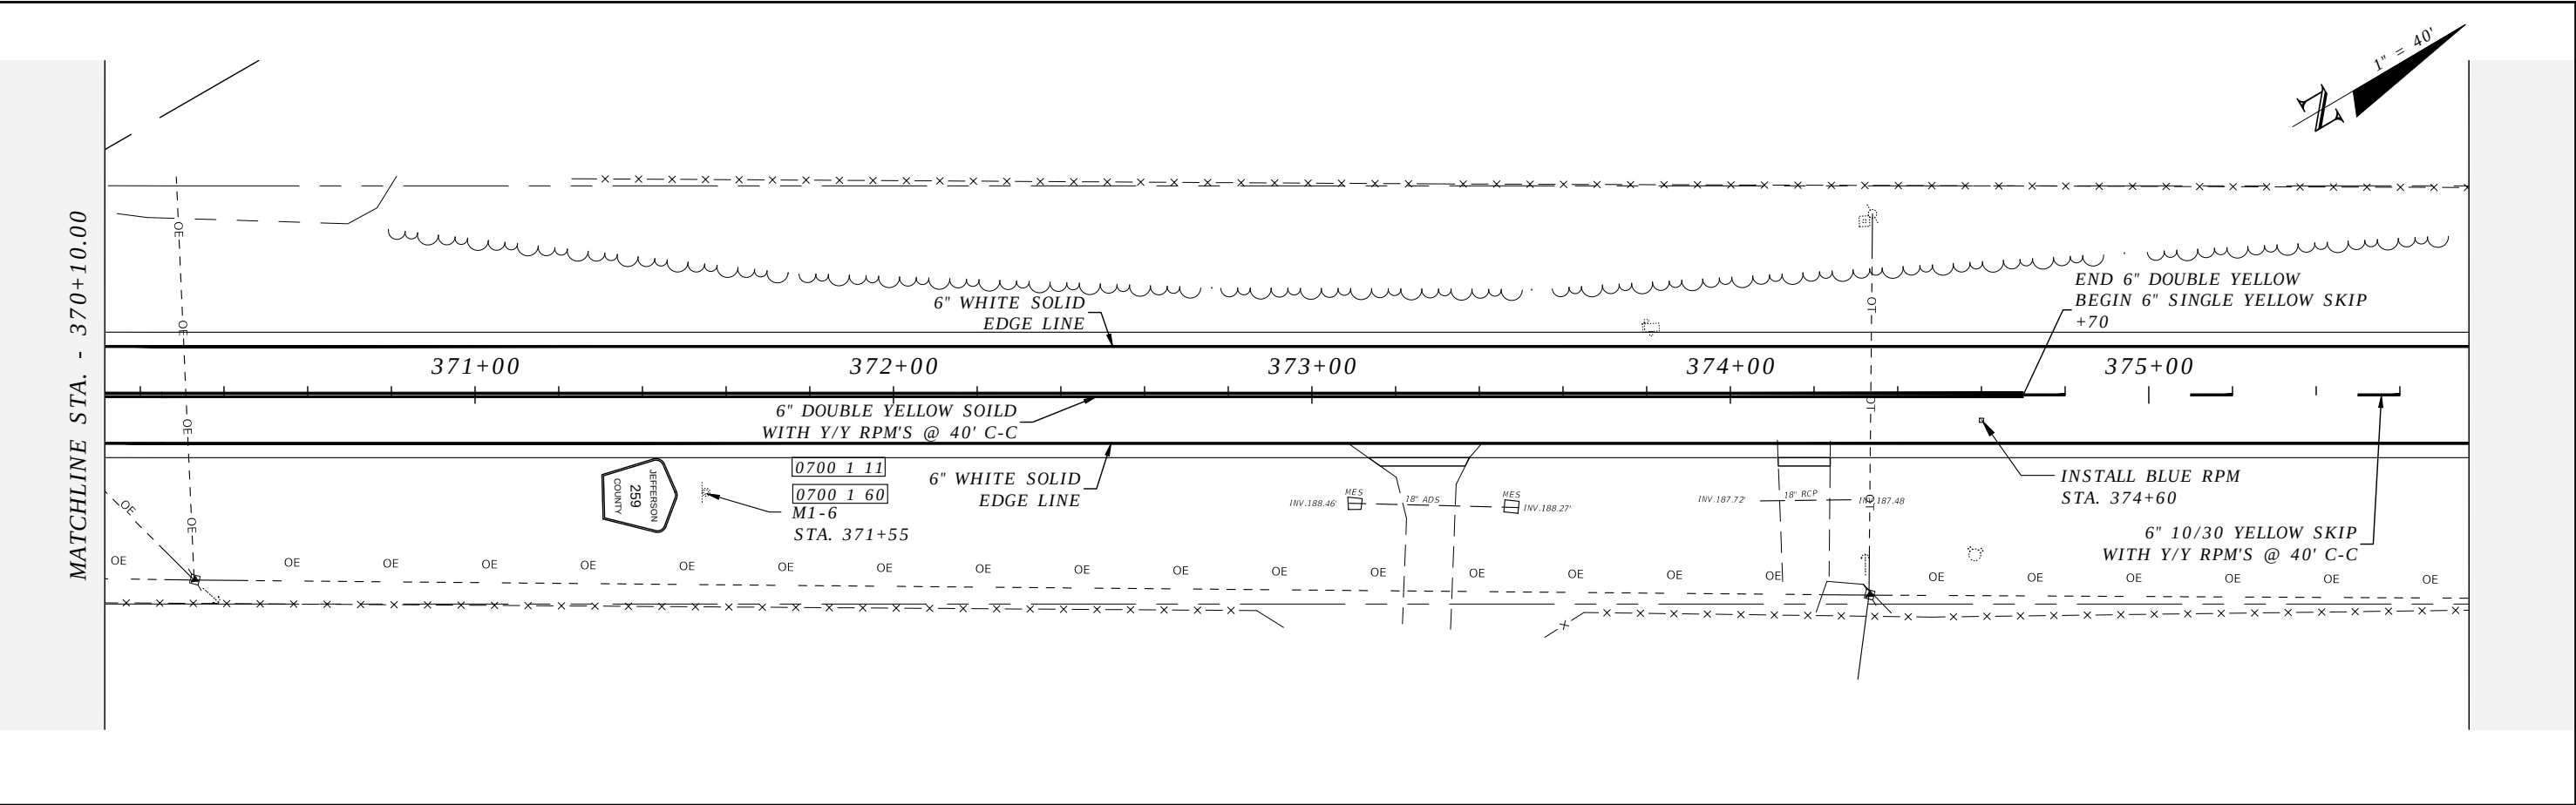



REVISIONS				ROBERT C. CESKA, P.E. P.E. LICENSE NUMBER 82288 DEWBERRY 101 N MONROE STREET, SUITE 710 TALLAHASSEE, FLORIDA 32301 CERTIFICATE OF AUTHORIZATION 00008794	WAUKEENAH HIGHWAY			SIGNING AND PAVEMENT MARKINGS	SHEET NO. S35
DATE	DESCRIPTION	DATE	DESCRIPTION		ROAD NO.	COUNTY	FINANCIAL PROJECT ID		
----	----				----	JEFFERSON	438366-1-54-01		

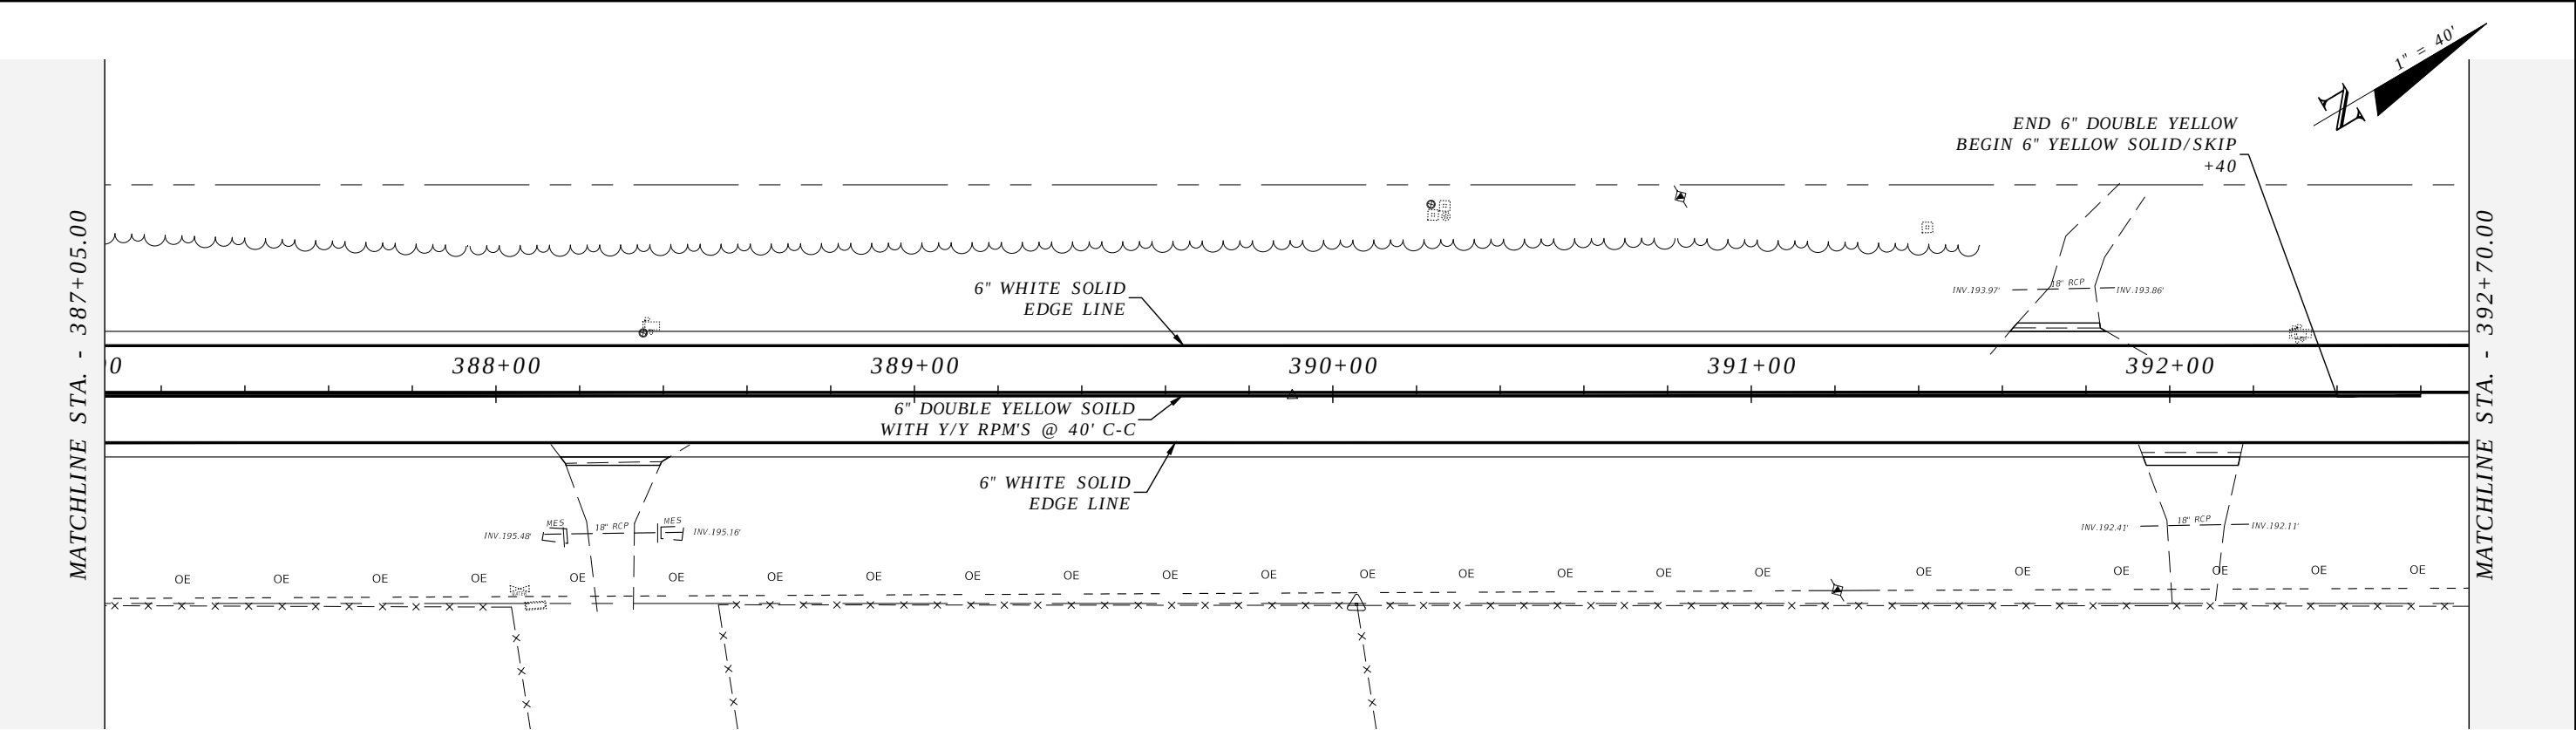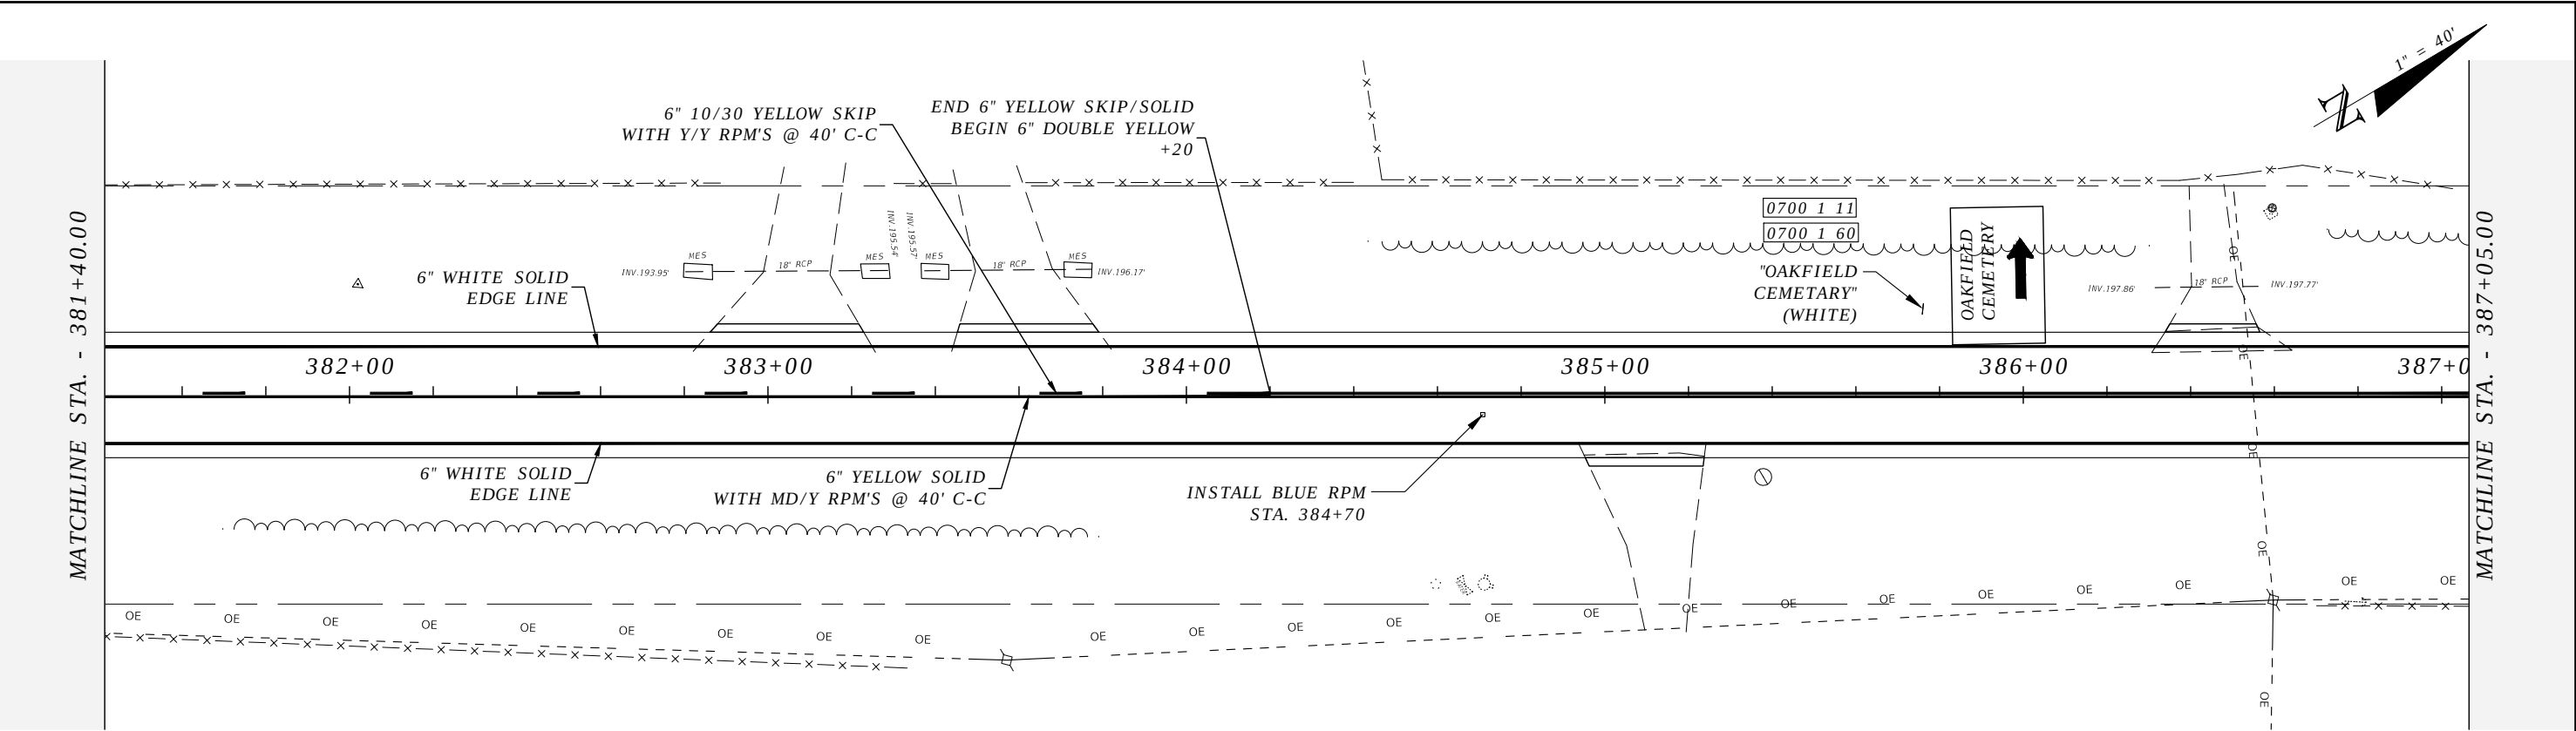



REVISIONS				ROBERT C. CESKA, P.E. P.E. LICENSE NUMBER 82288 DEWBERRY 101 N MONROE STREET, SUITE 710 TALLAHASSEE, FLORIDA 32301 CERTIFICATE OF AUTHORIZATION 00008794	WAUKEENAH HIGHWAY			SIGNING AND PAVEMENT MARKINGS	SHEET NO.
DATE	DESCRIPTION	DATE	DESCRIPTION		ROAD NO.	COUNTY	FINANCIAL PROJECT ID		
----	----				----	JEFFERSON	438366-1-54-01		S36

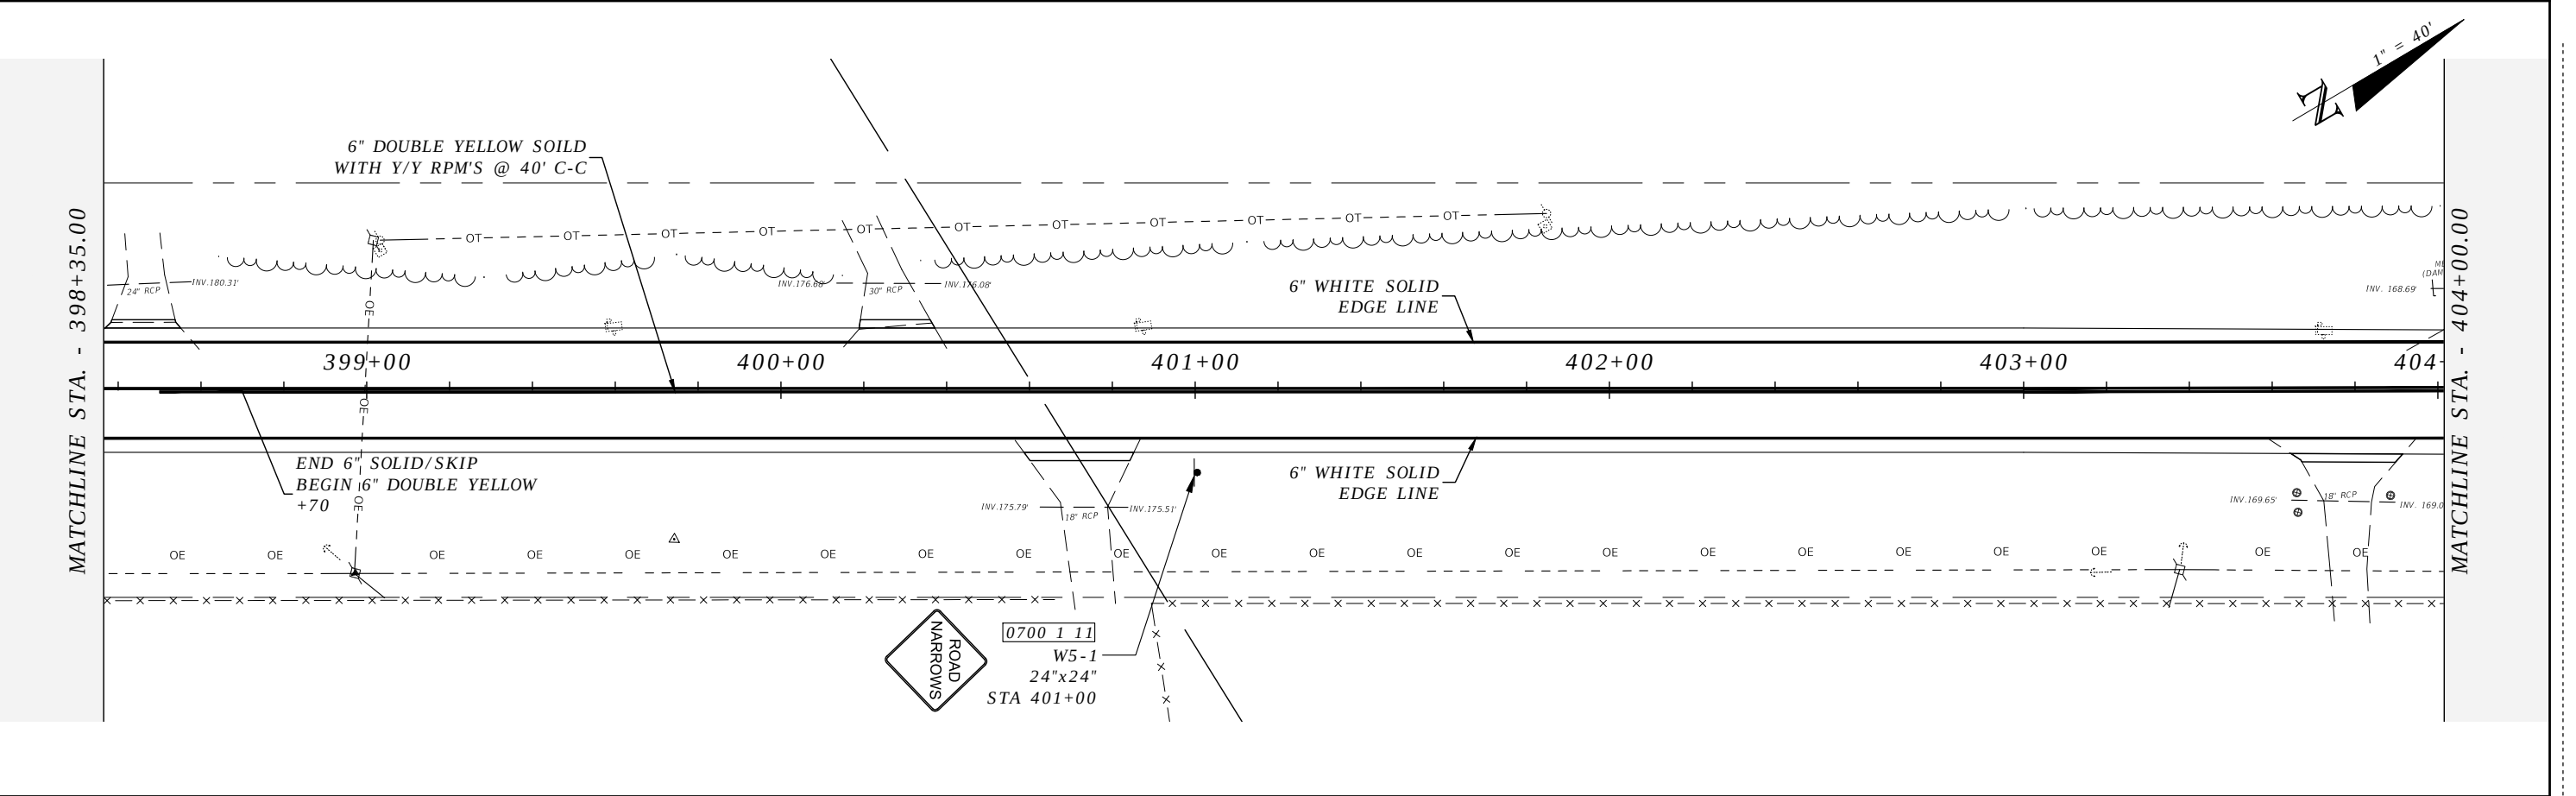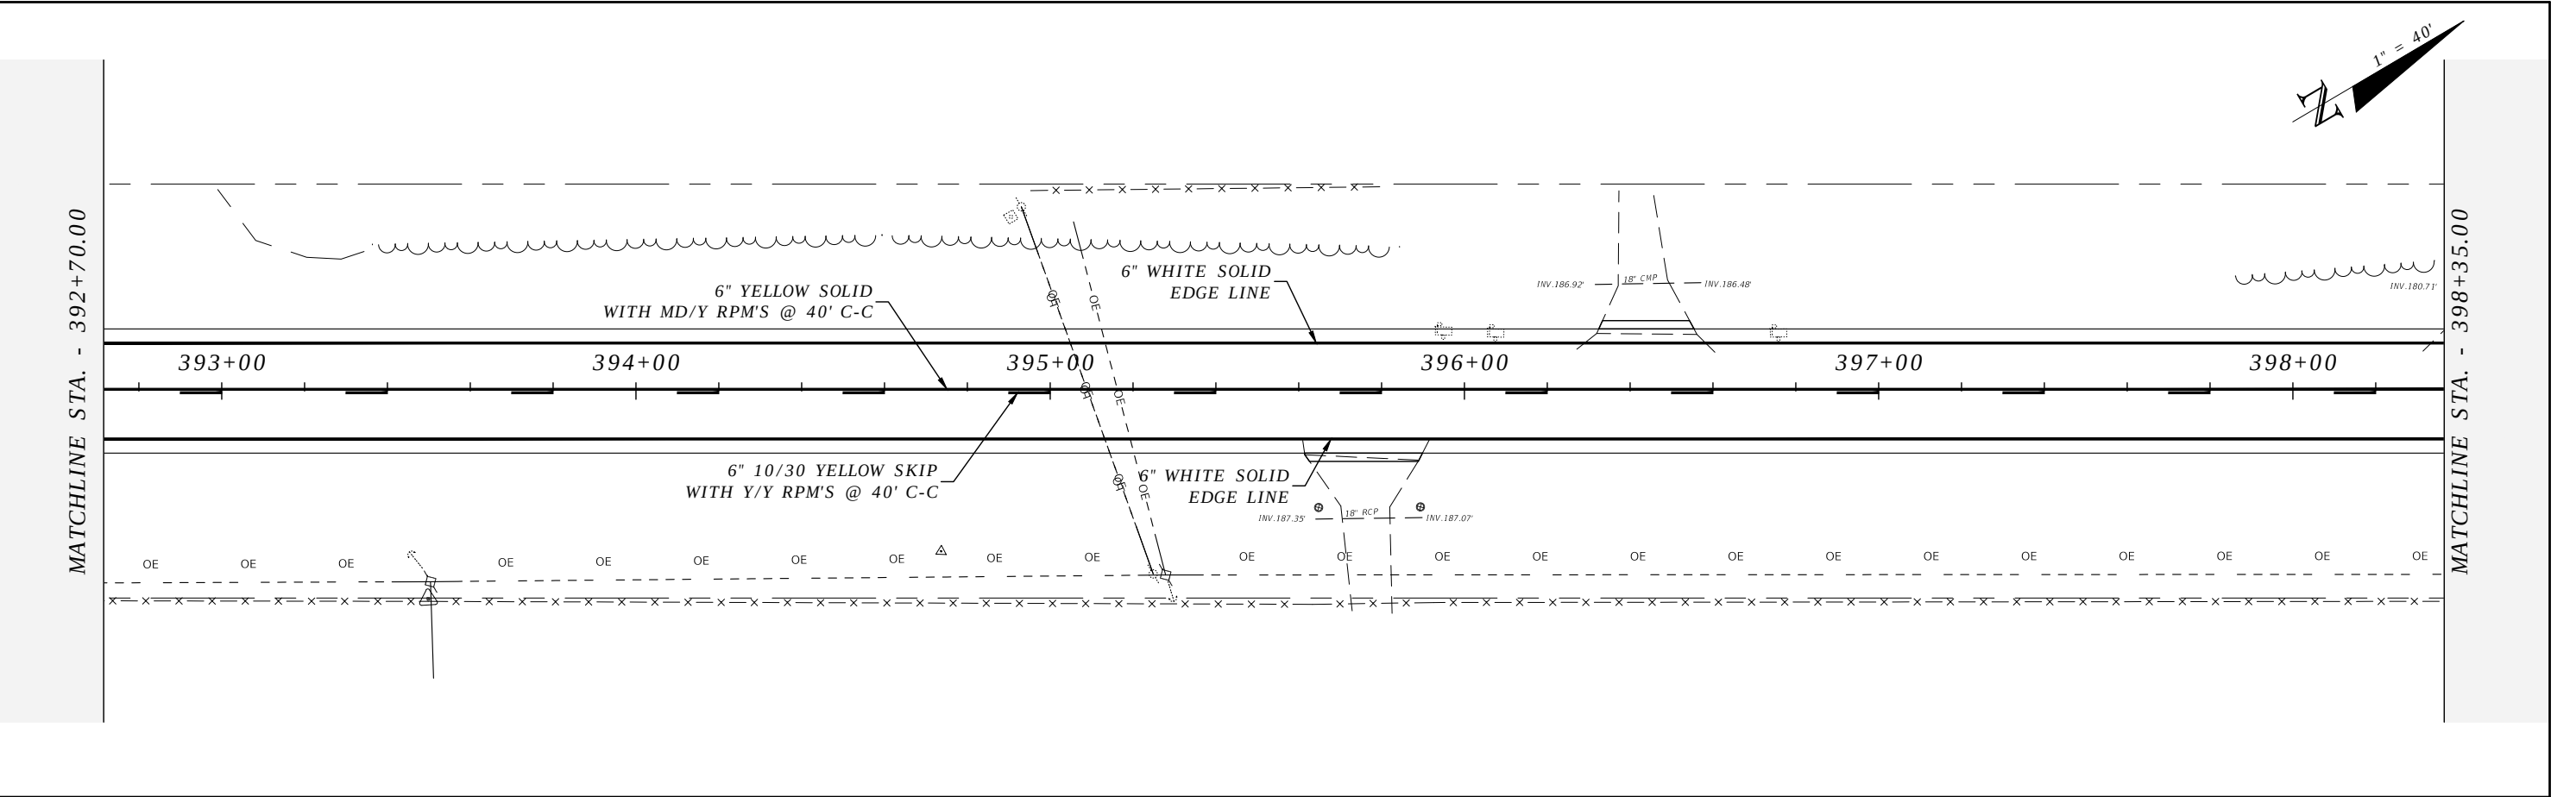



R E V I S I O N S				ROBERT C. CESKA, P.E. P.E. LICENSE NUMBER 82288 DEWBERRY 101 N MONROE STREET, SUITE 710 TALLAHASSEE, FLORIDA 32301 CERTIFICATE OF AUTHORIZATION 00008794	WAUKEENAH HIGHWAY			SIGNING AND PAVEMENT MARKINGS	SHEET NO.
DATE	DESCRIPTION	DATE	DESCRIPTION		ROAD NO.	COUNTY	FINANCIAL PROJECT ID		S37
----	----				----	JEFFERSON	438366-1-54-01		

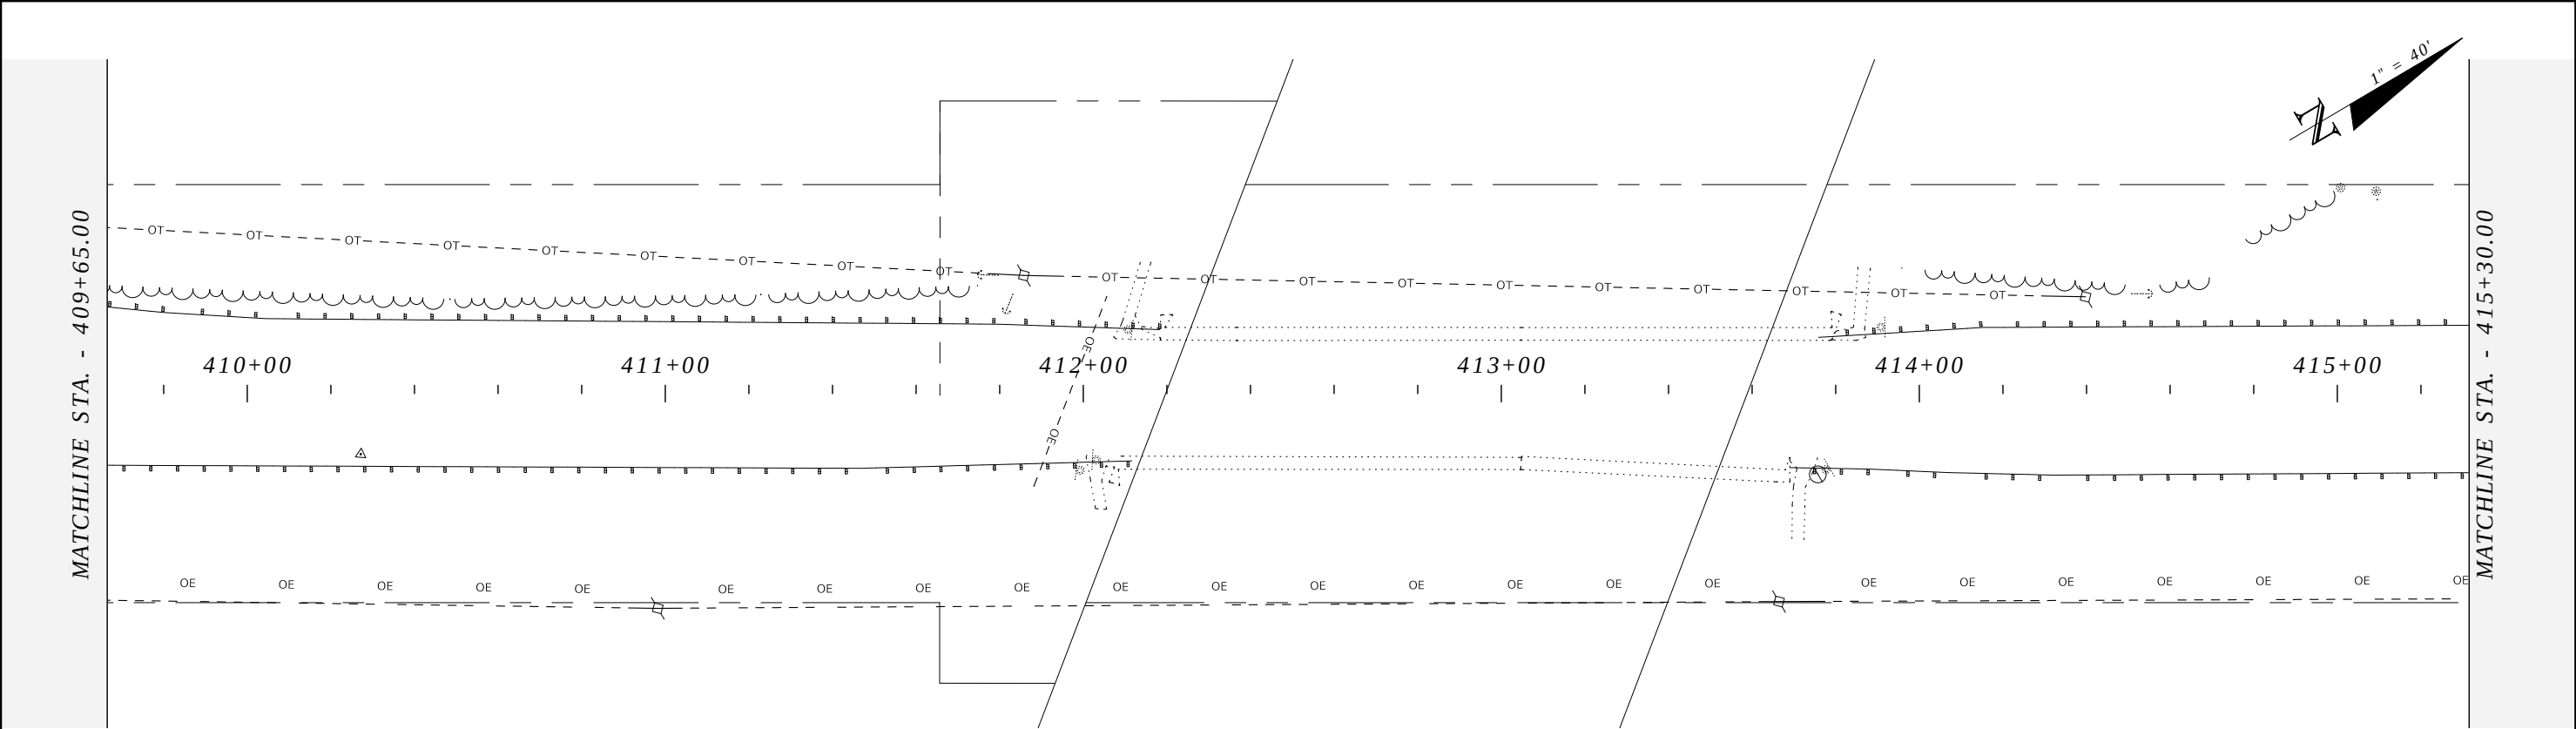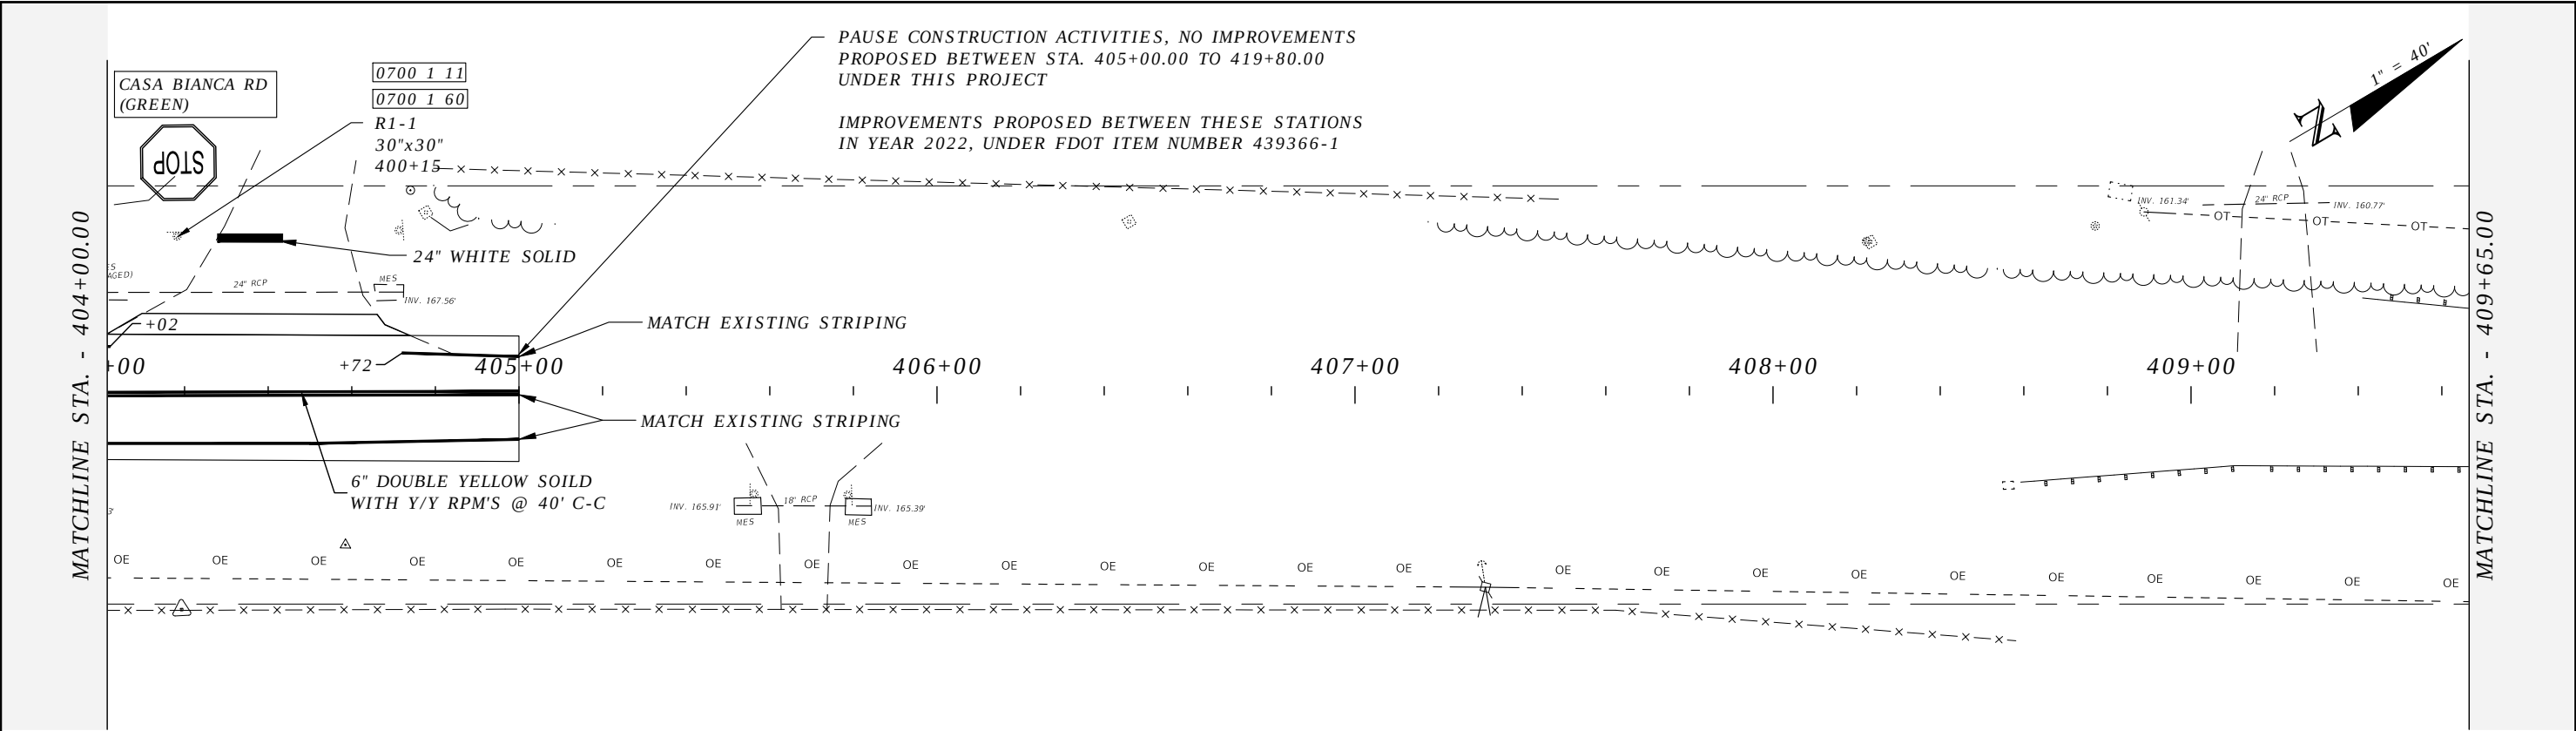



REVISIONS				ROBERT C. CESKA, P.E. P.E. LICENSE NUMBER 82288 DEWBERRY 101 N MONROE STREET, SUITE 710 TALLAHASSEE, FLORIDA 32301 CERTIFICATE OF AUTHORIZATION 00008794	WAUKEENAH HIGHWAY			SIGNING AND PAVEMENT MARKINGS	SHEET NO.
DATE	DESCRIPTION	DATE	DESCRIPTION		ROAD NO.	COUNTY	FINANCIAL PROJECT ID		
----	----				----	JEFFERSON	438366-1-54-01		S38

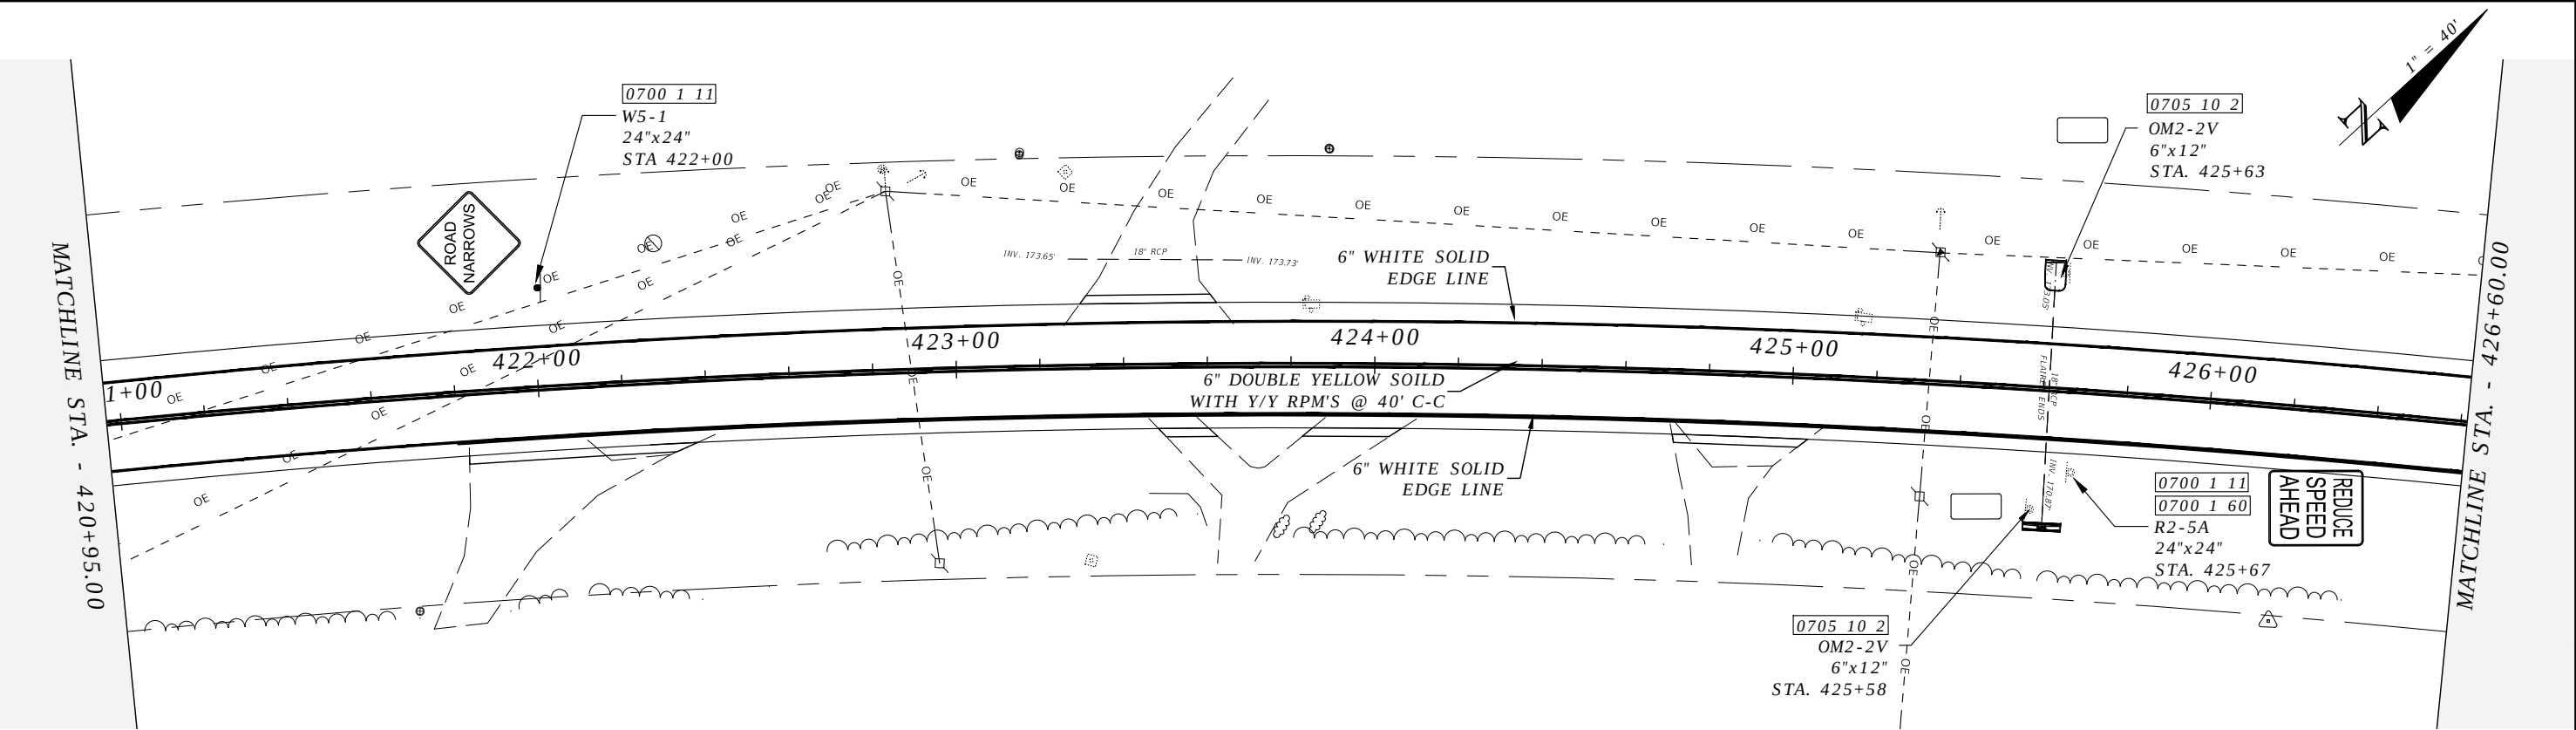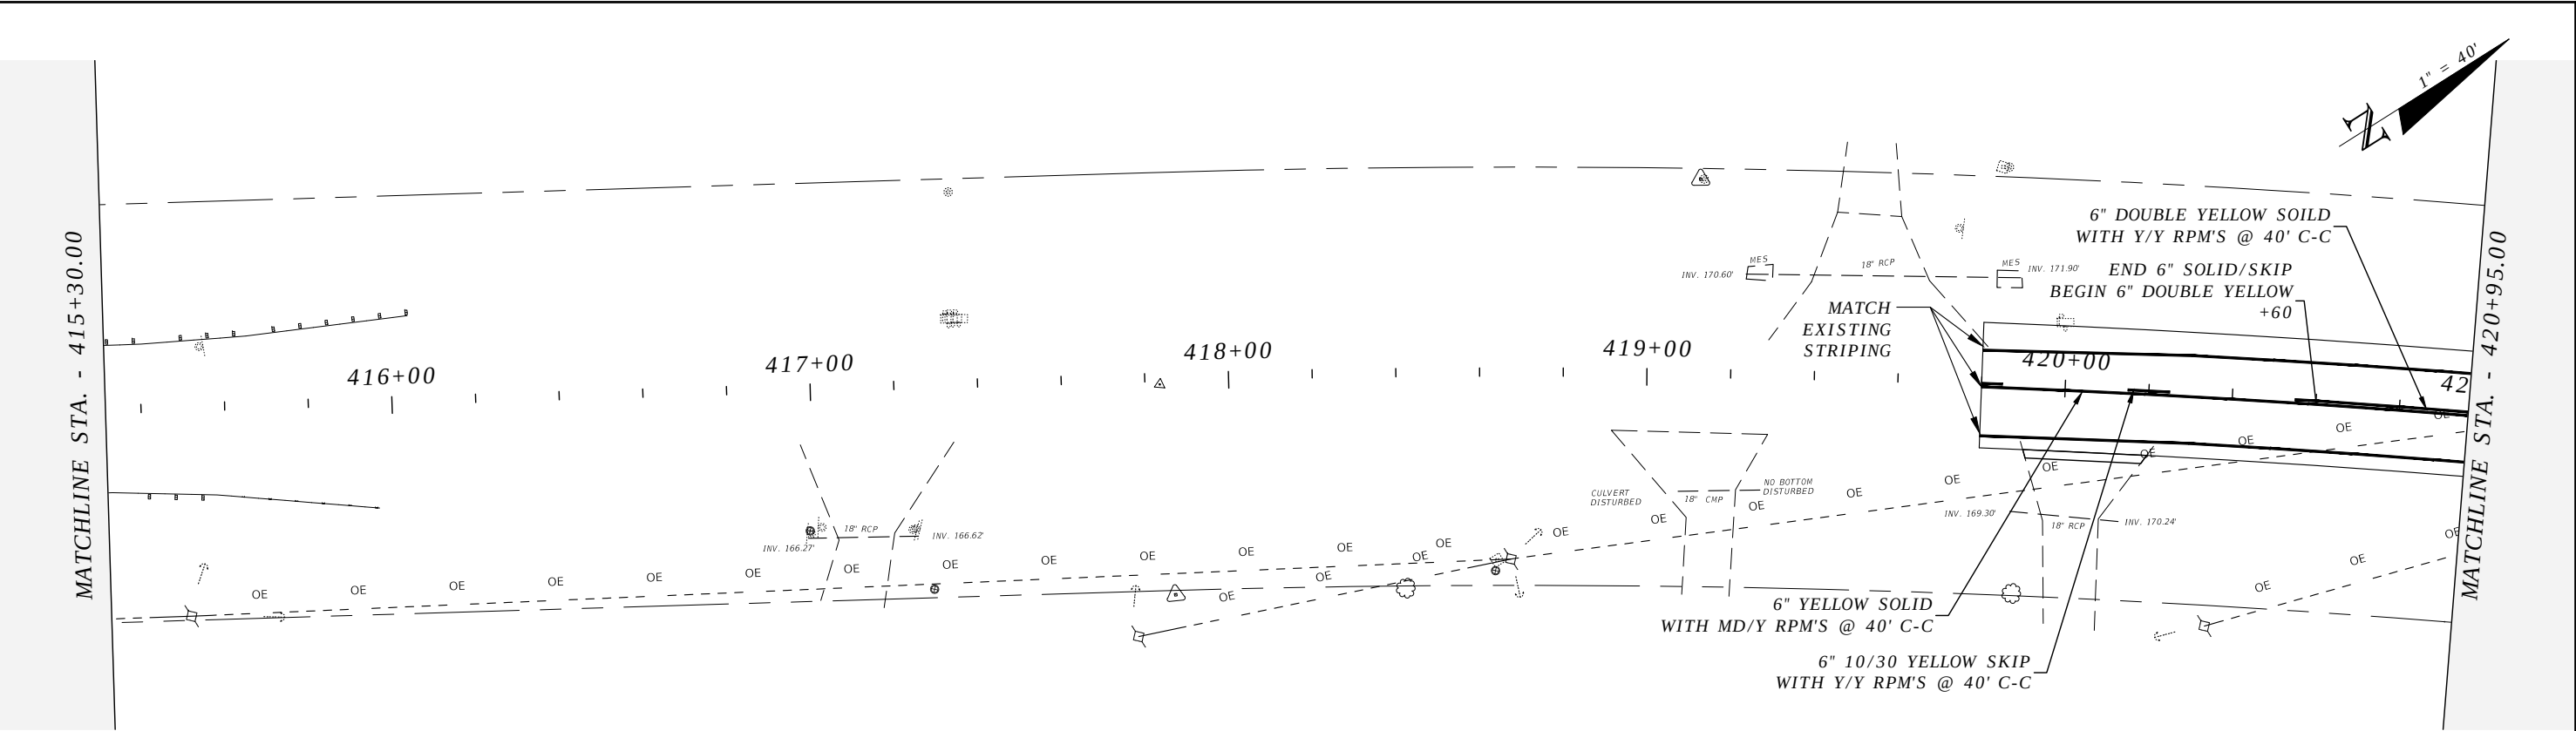



REVISIONS				ROBERT C. CESKA, P.E. P.E. LICENSE NUMBER 82288 DEWBERRY 101 N MONROE STREET, SUITE 710 TALLAHASSEE, FLORIDA 32301 CERTIFICATE OF AUTHORIZATION 00008794	WAUKEENAH HIGHWAY			SIGNING AND PAVEMENT MARKINGS	SHEET NO. S39
DATE	DESCRIPTION	DATE	DESCRIPTION		ROAD NO.	COUNTY	FINANCIAL PROJECT ID		
----	----				----	JEFFERSON	438366-1-54-01		

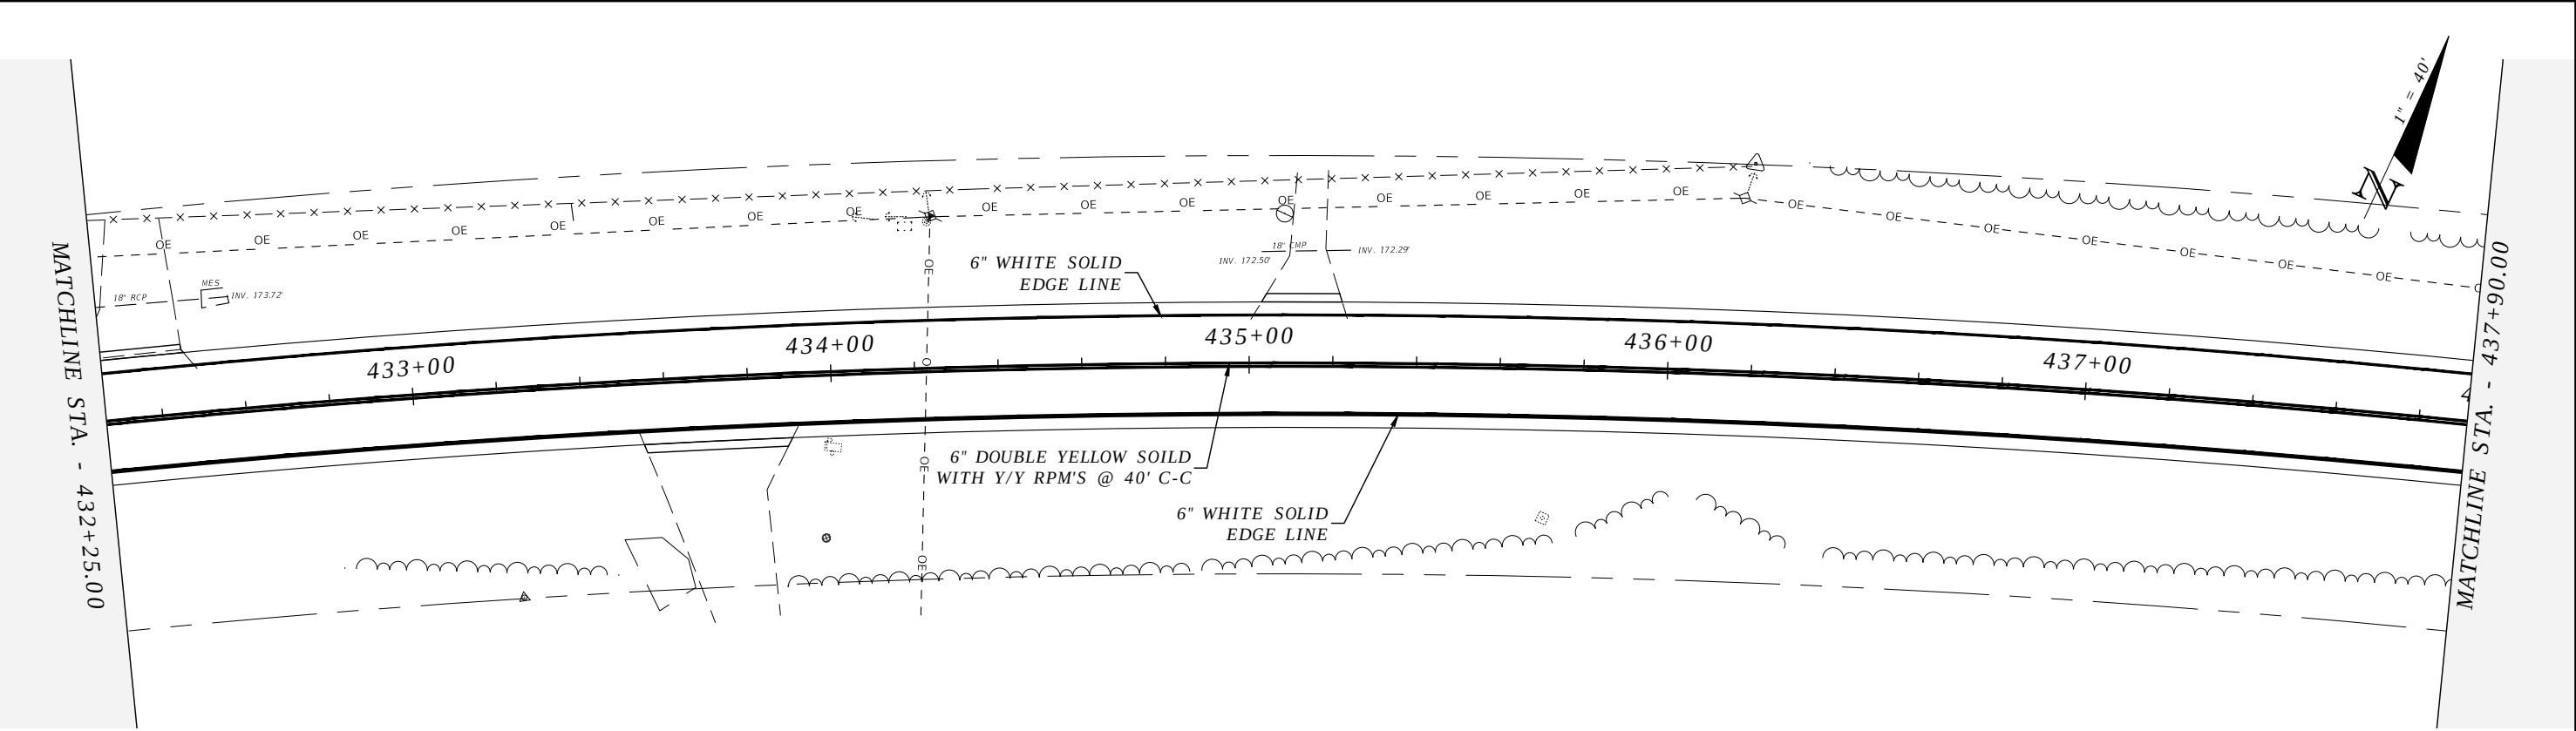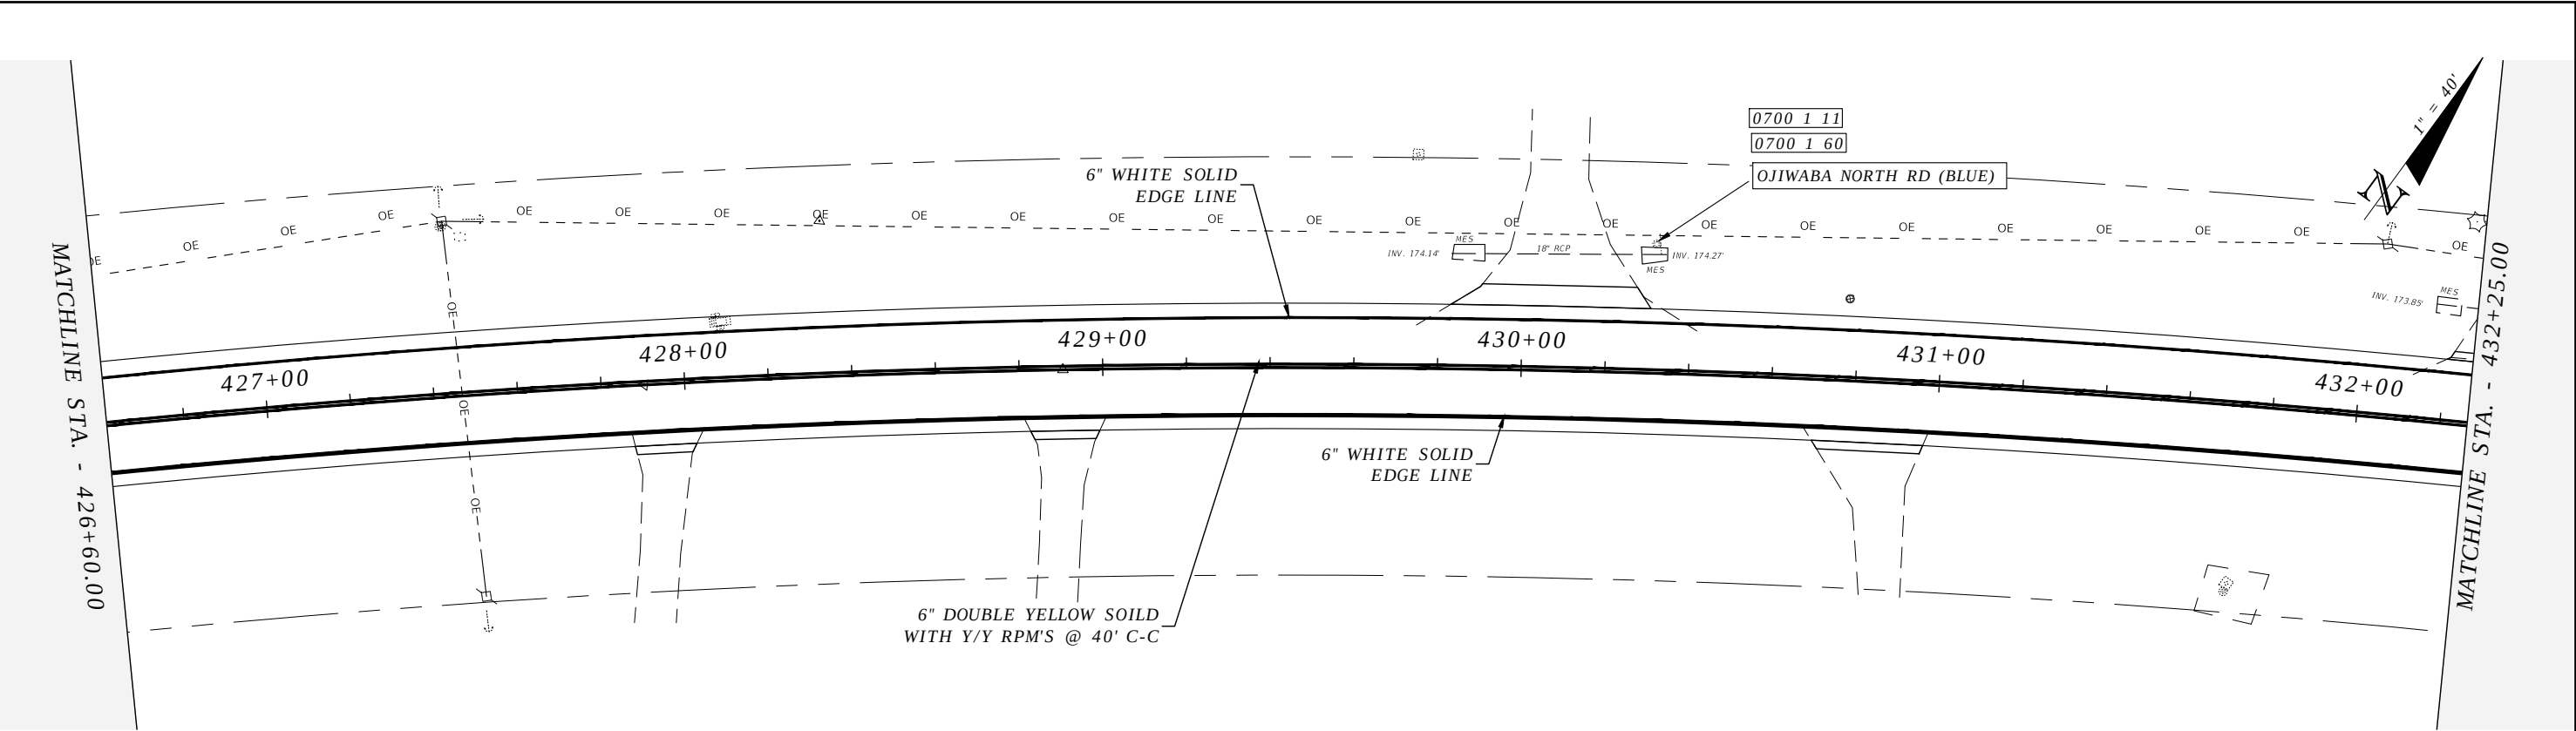



R E V I S I O N S				ROBERT C. CESKA, P.E. P.E. LICENSE NUMBER 82288 DEWBERRY 101 N MONROE STREET, SUITE 710 TALLAHASSEE, FLORIDA 32301 CERTIFICATE OF AUTHORIZATION 00008794	WAUKEENAH HIGHWAY			SIGNING AND PAVEMENT MARKINGS	SHEET NO.
DATE	DESCRIPTION	DATE	DESCRIPTION		ROAD NO.	COUNTY	FINANCIAL PROJECT ID		S40
----	----				----	JEFFERSON	438366-1-54-01		

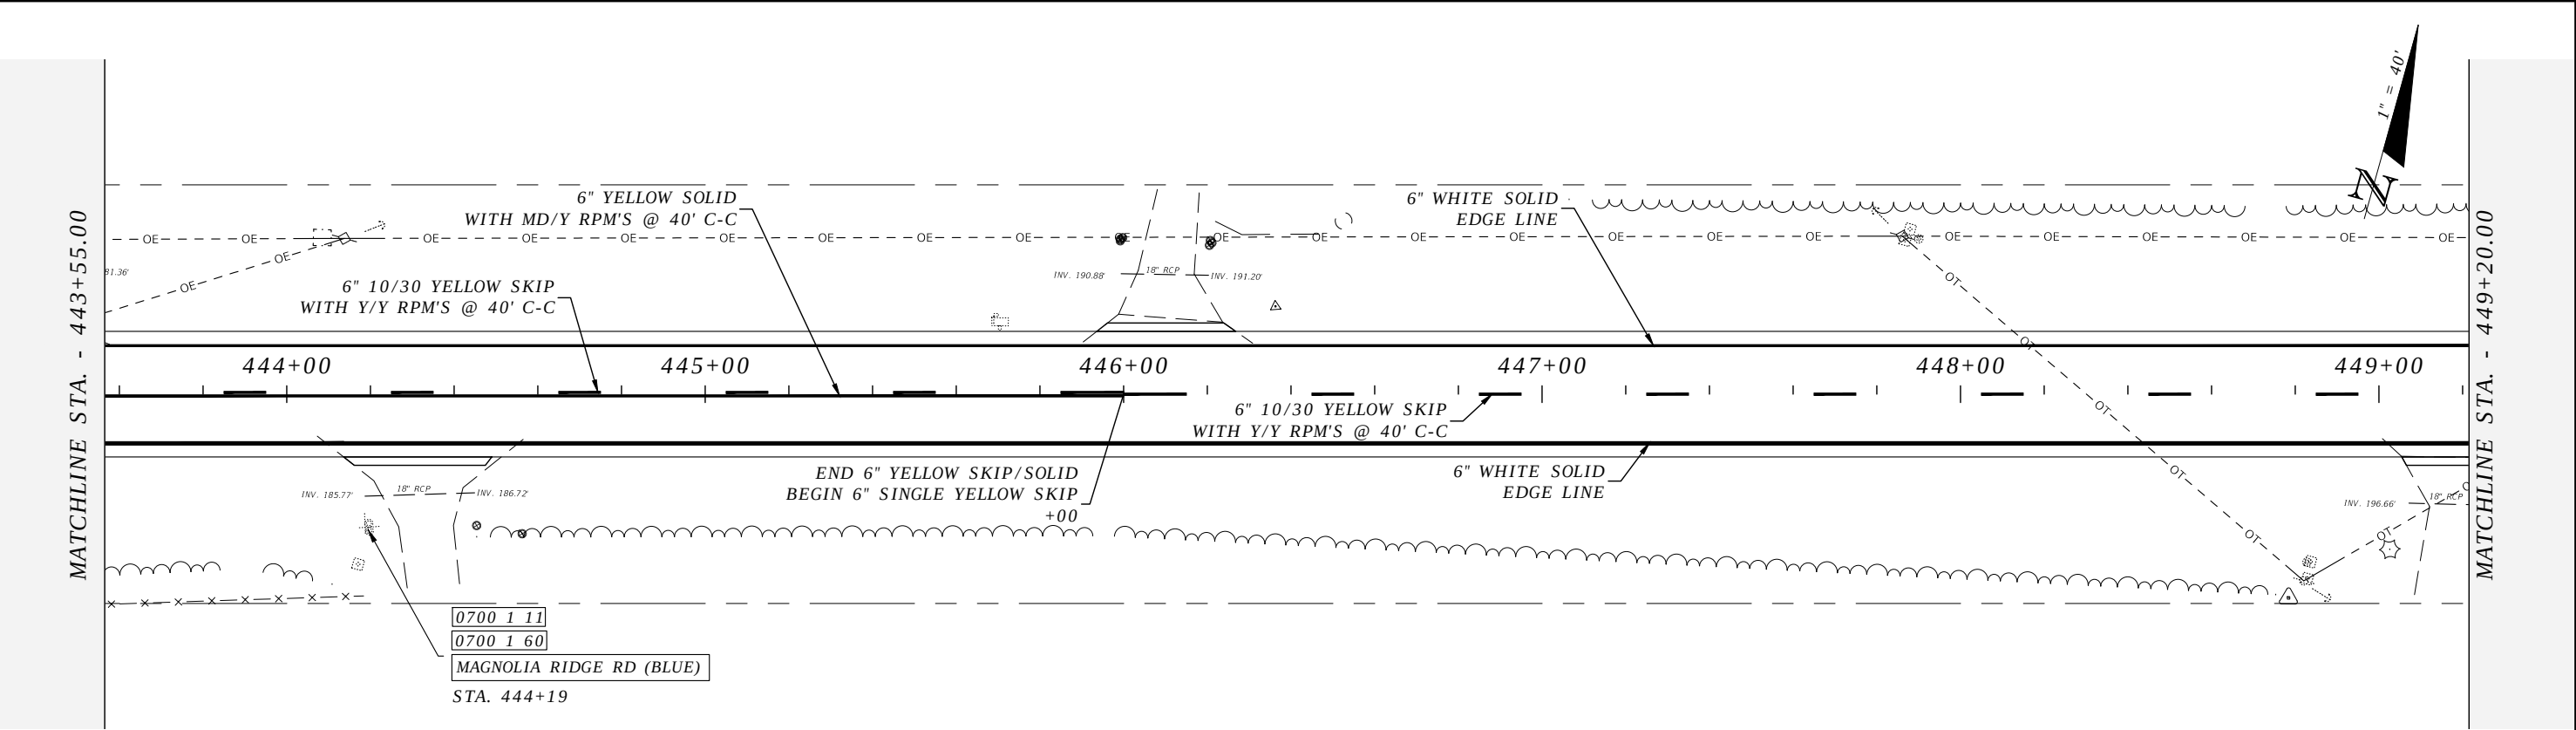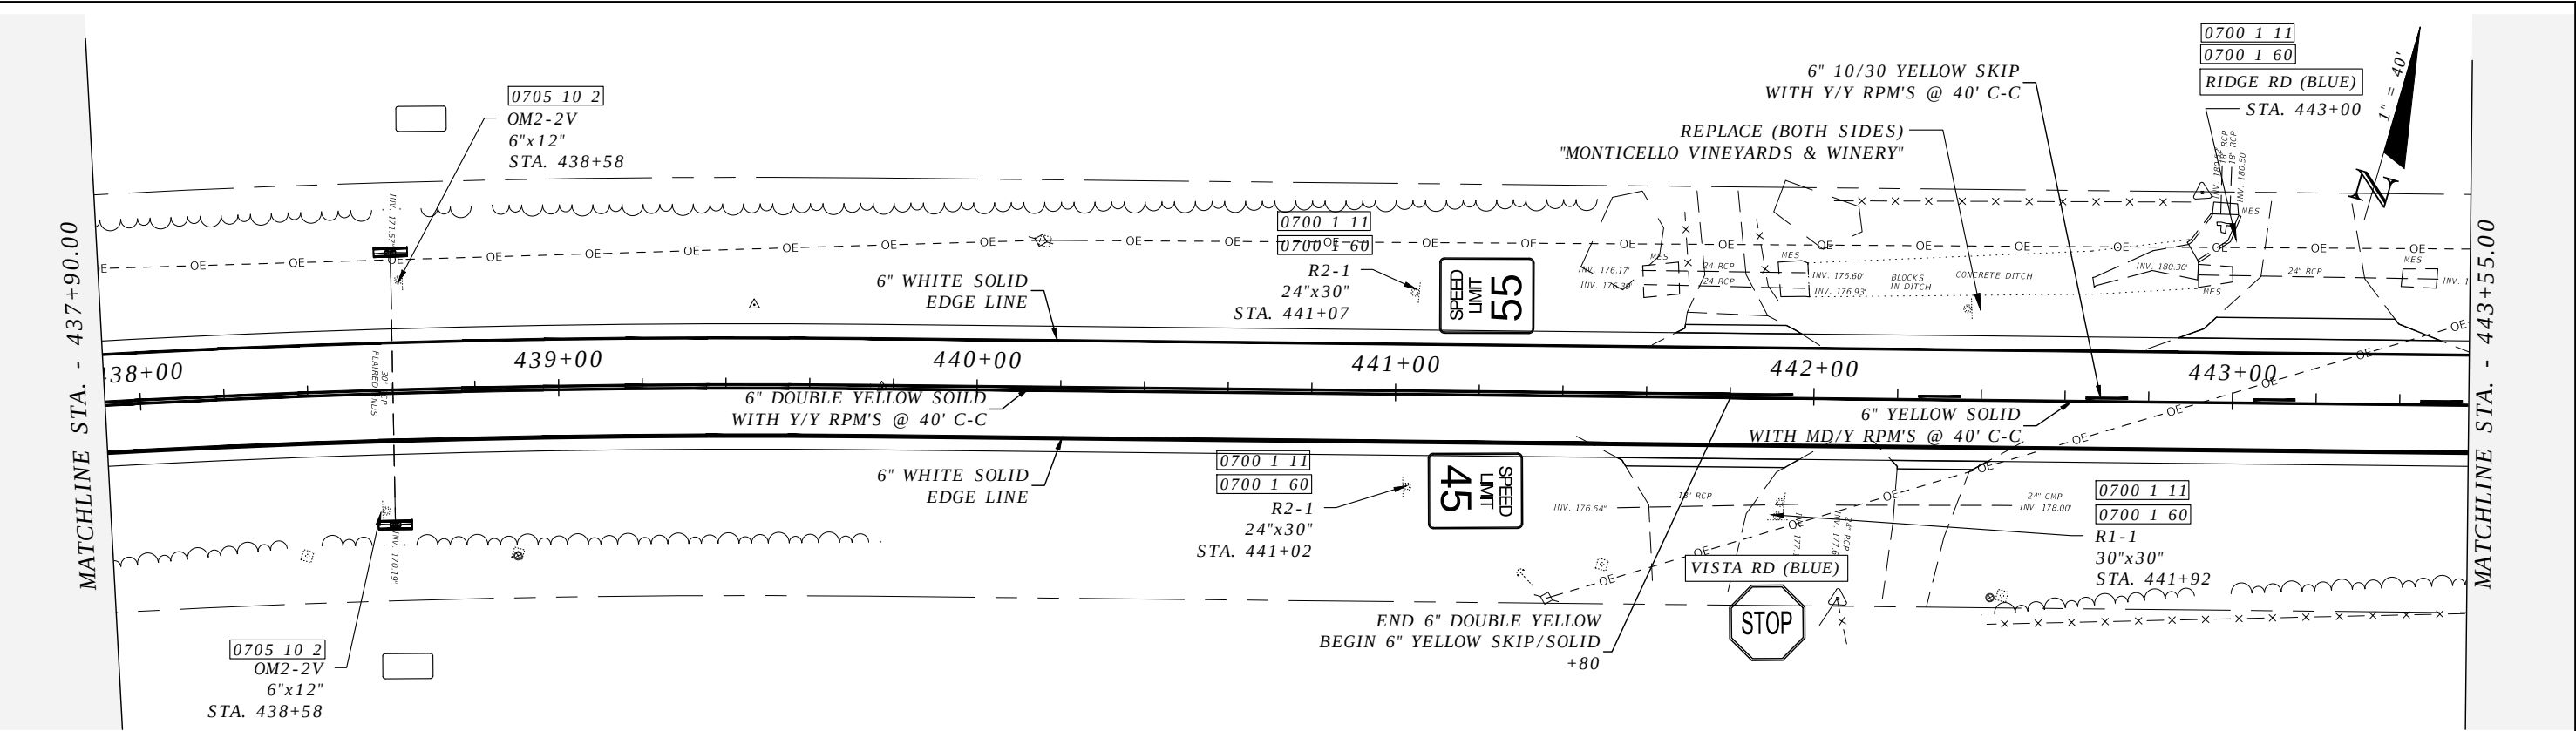



REVISIONS				ROBERT C. CESKA, P.E. P.E. LICENSE NUMBER 82288 DEWBERRY 101 N MONROE STREET, SUITE 710 TALLAHASSEE, FLORIDA 32301 CERTIFICATE OF AUTHORIZATION 00008794	WAUKEENAH HIGHWAY			SIGNING AND PAVEMENT MARKINGS	SHEET NO.
DATE	DESCRIPTION	DATE	DESCRIPTION		ROAD NO.	COUNTY	FINANCIAL PROJECT ID		
----	----				----	JEFFERSON	438366-1-54-01		
									S41

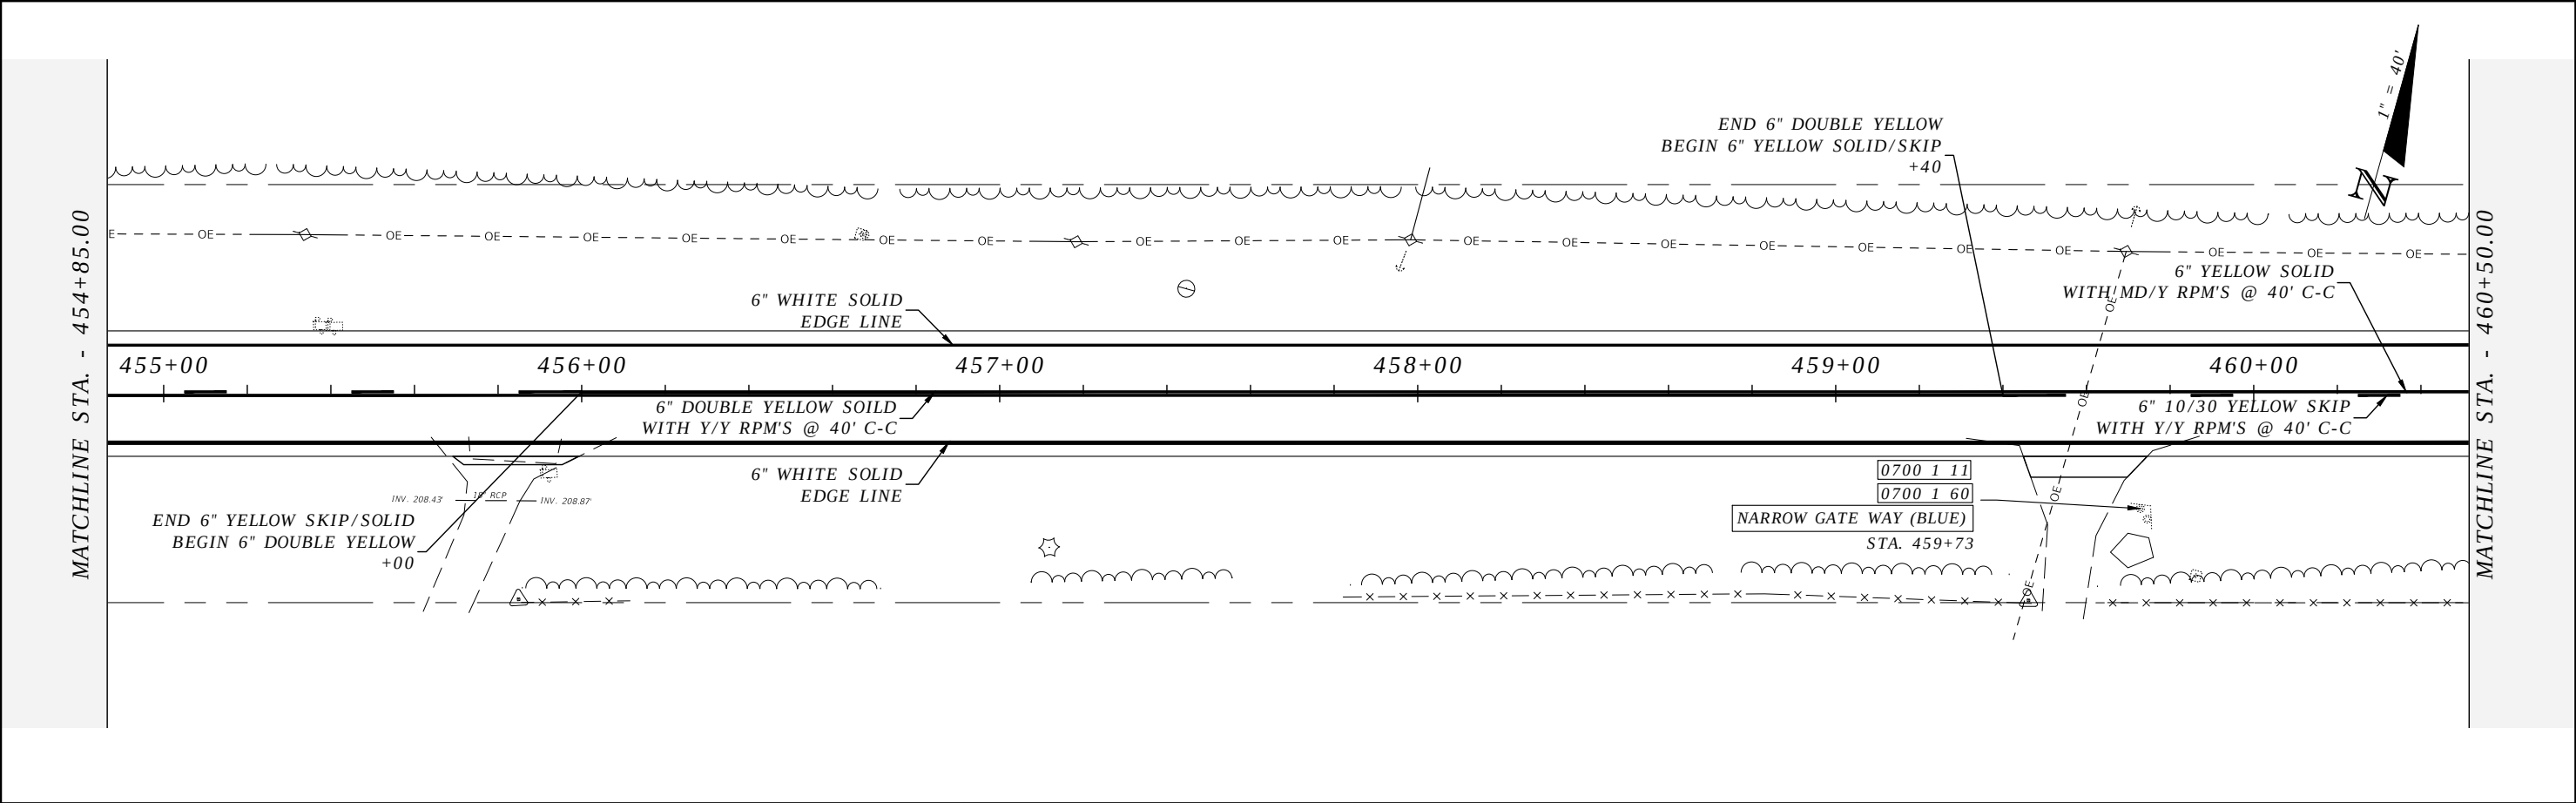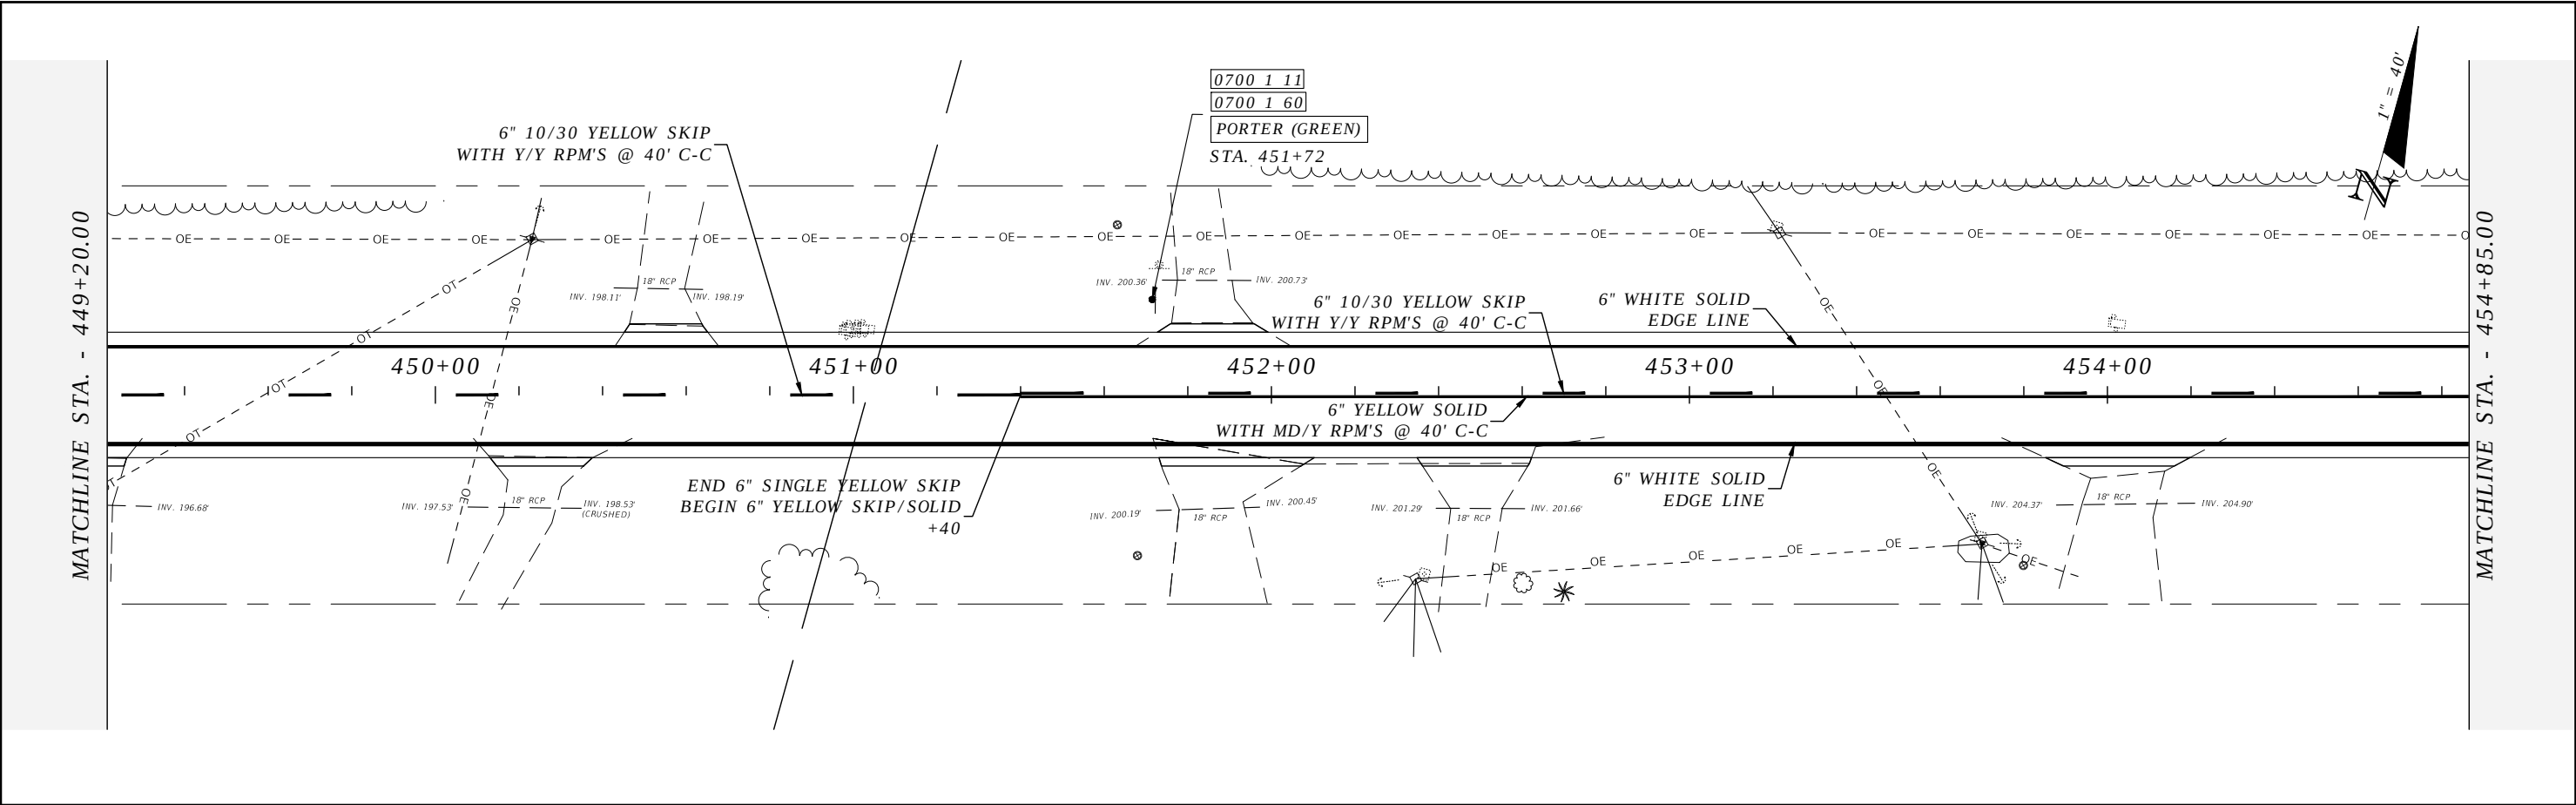



REVISIONS				ROBERT C. CESKA, P.E. P.E. LICENSE NUMBER 82288 DEWBERRY 101 N MONROE STREET, SUITE 710 TALLAHASSEE, FLORIDA 32301 CERTIFICATE OF AUTHORIZATION 00008794	WAUKEENAH HIGHWAY			SIGNING AND PAVEMENT MARKINGS	SHEET NO.
DATE	DESCRIPTION	DATE	DESCRIPTION		ROAD NO.	COUNTY	FINANCIAL PROJECT ID		
----	----				----	JEFFERSON	438366-1-54-01		S42

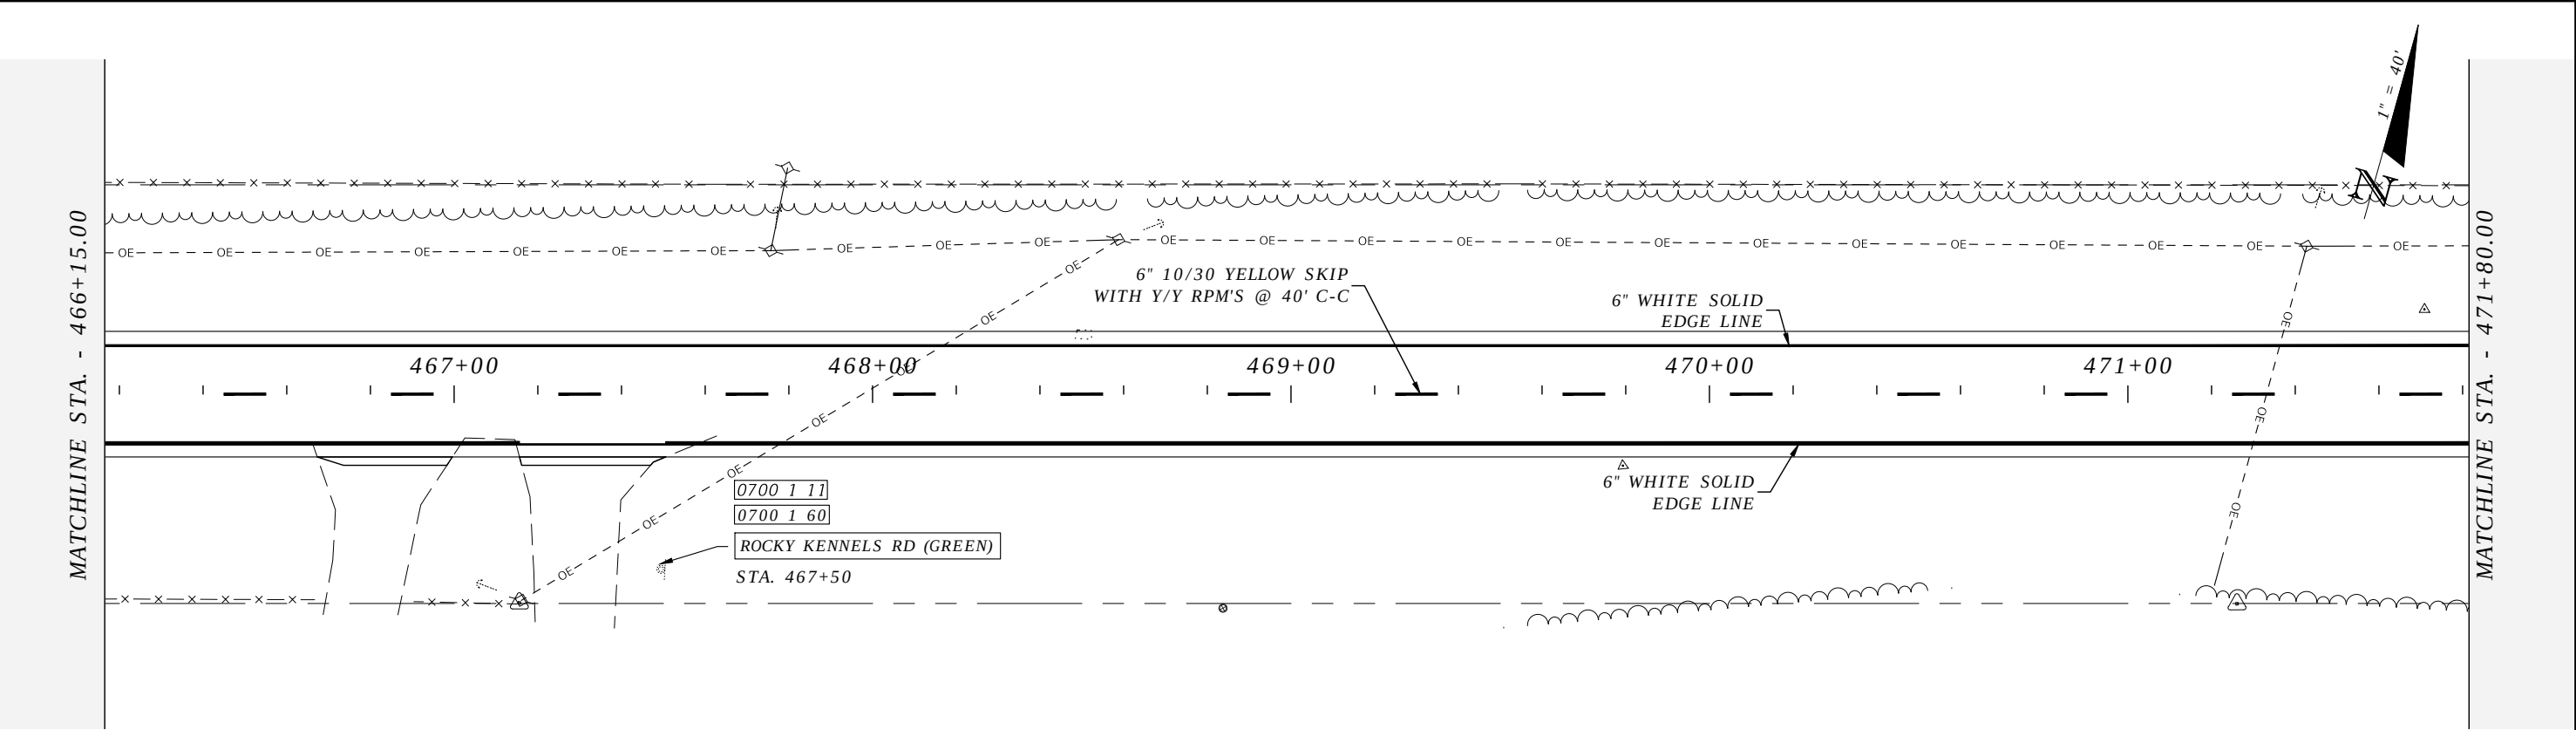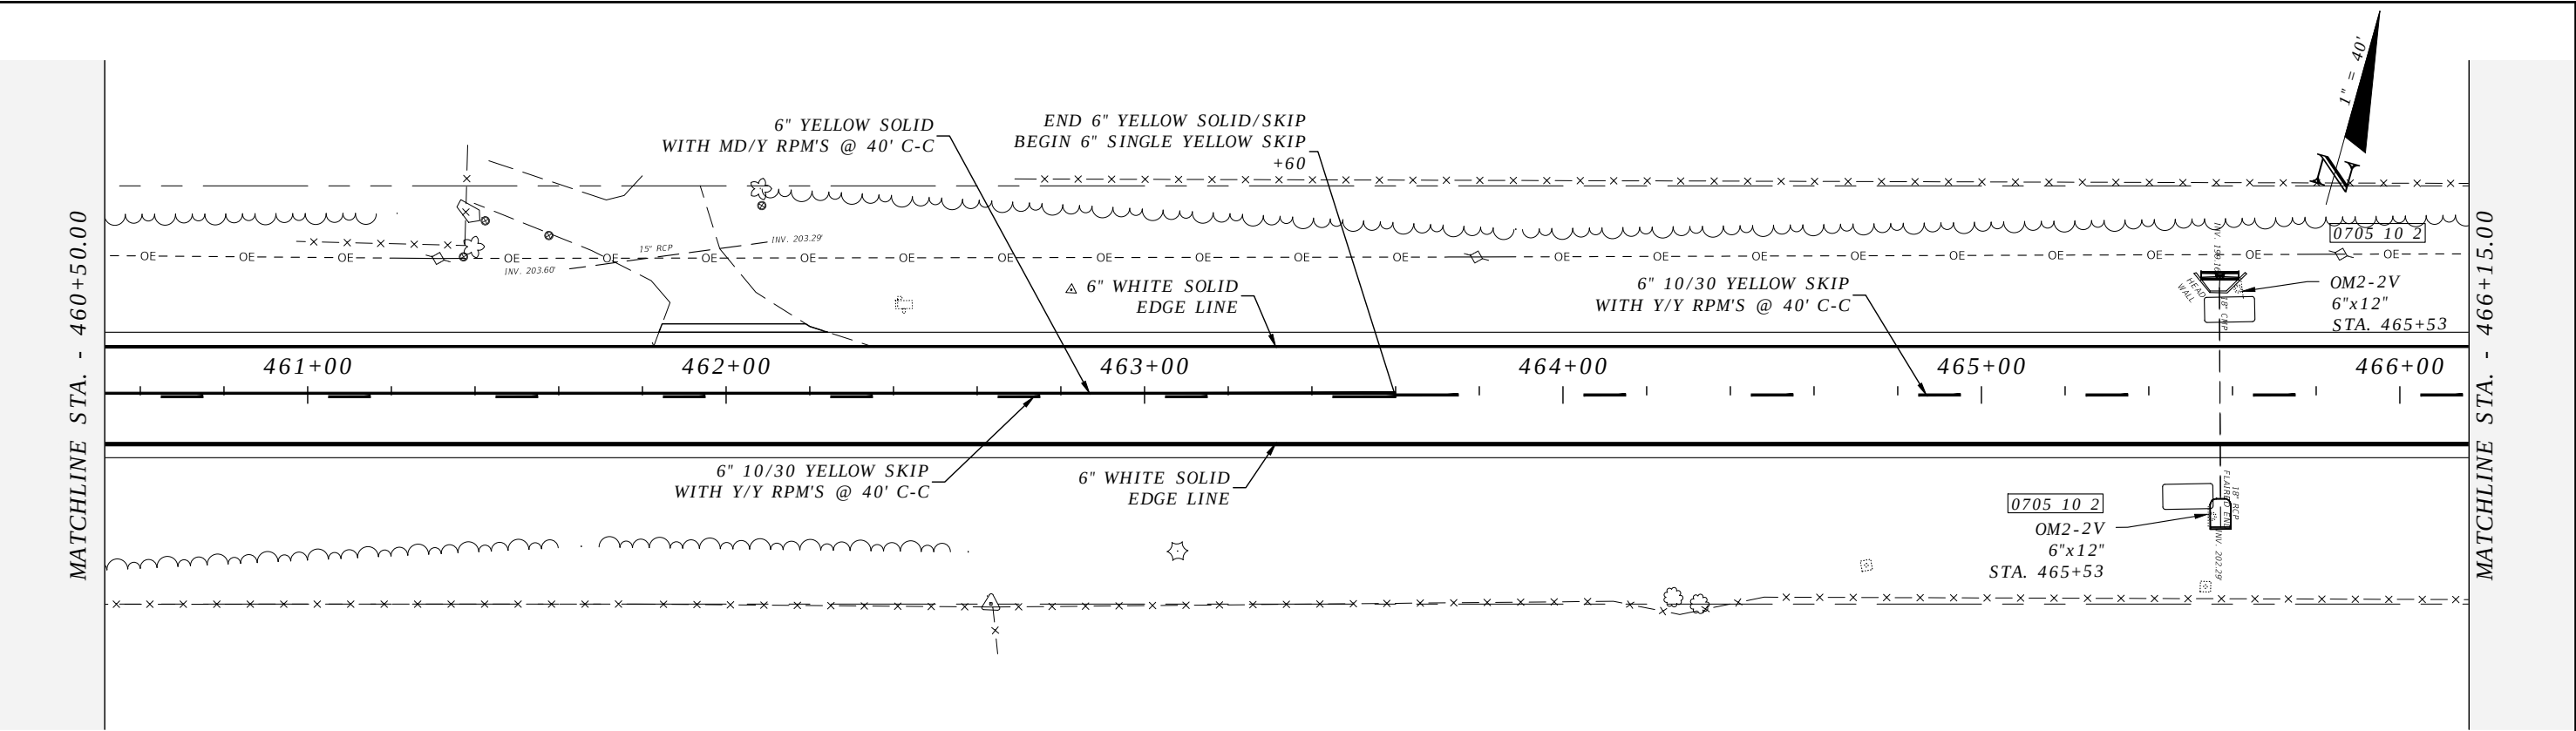



REVISIONS				ROBERT C. CESKA, P.E. P.E. LICENSE NUMBER 82288 DEWBERRY 101 N MONROE STREET, SUITE 710 TALLAHASSEE, FLORIDA 32301 CERTIFICATE OF AUTHORIZATION 00008794	WAUKEENAH HIGHWAY			SIGNING AND PAVEMENT MARKINGS	SHEET NO.
DATE	DESCRIPTION	DATE	DESCRIPTION		ROAD NO.	COUNTY	FINANCIAL PROJECT ID		
----	----				----	JEFFERSON	438366-1-54-01		S43

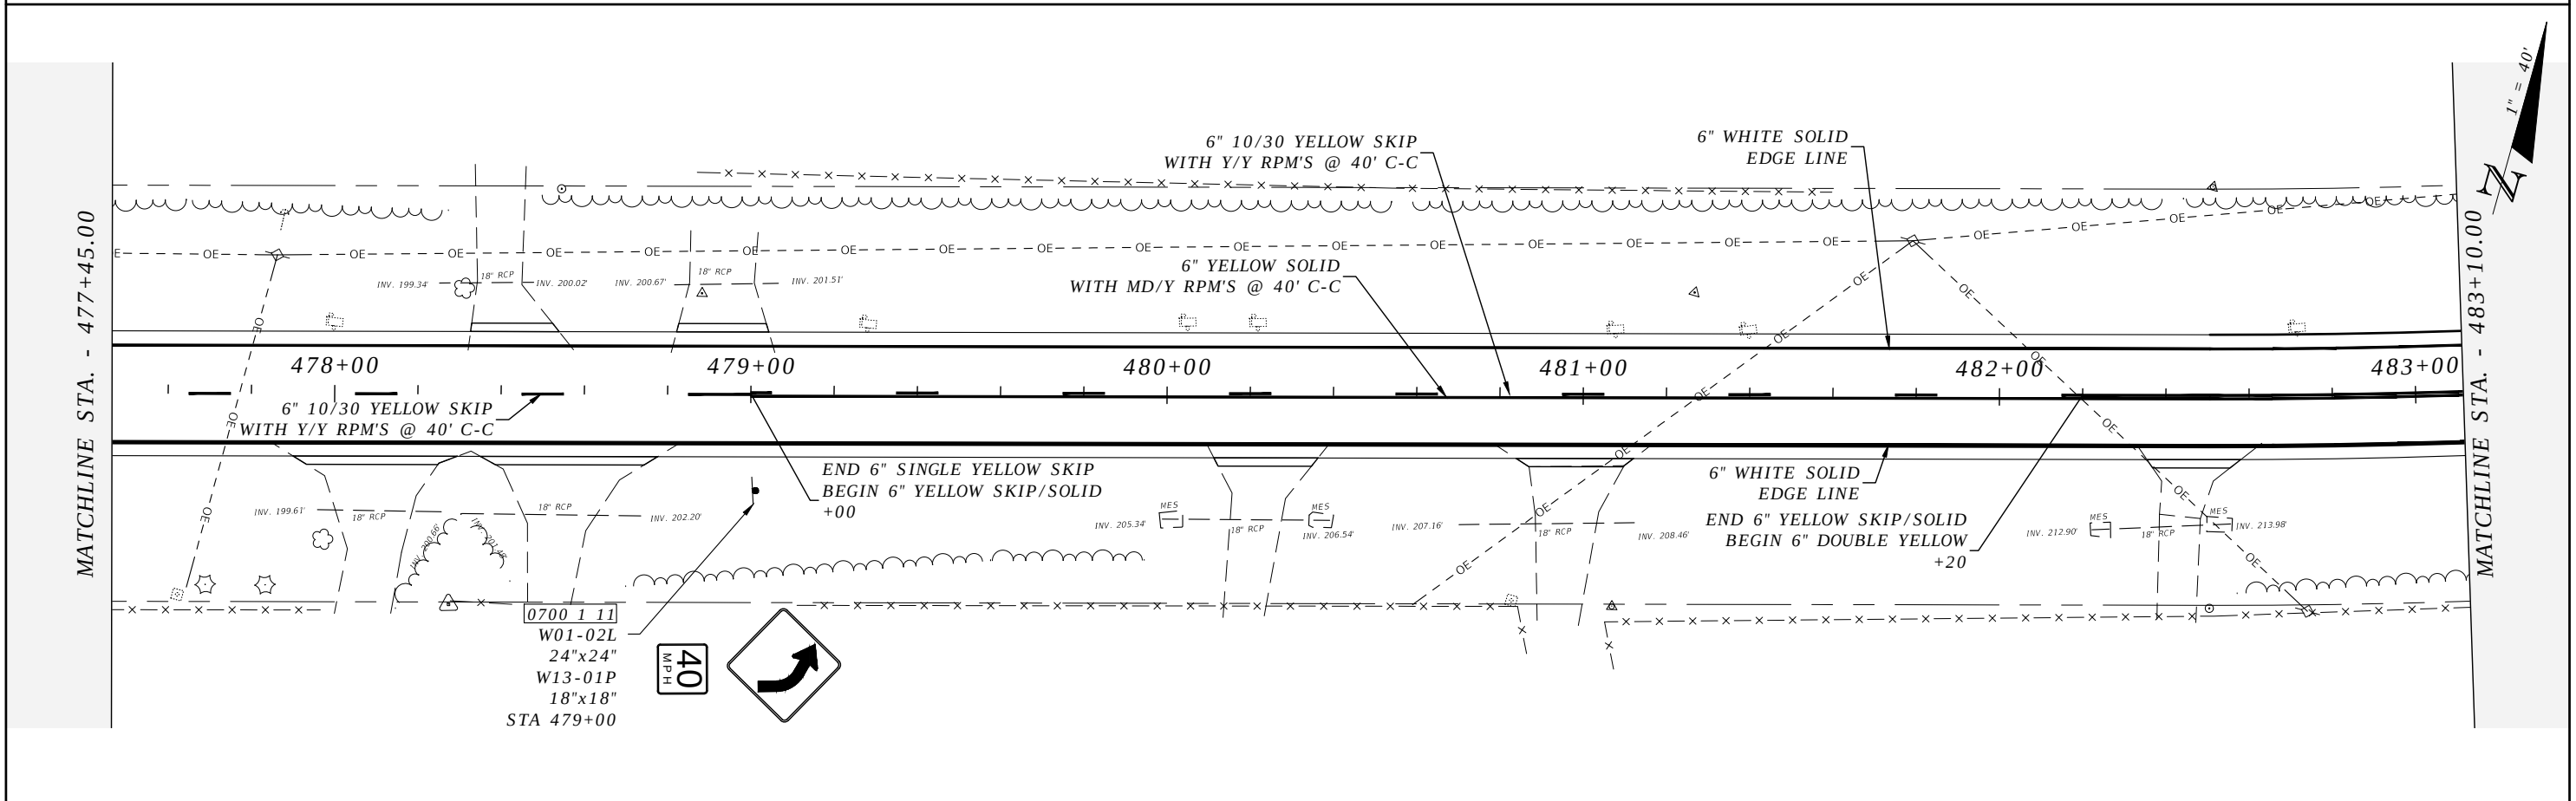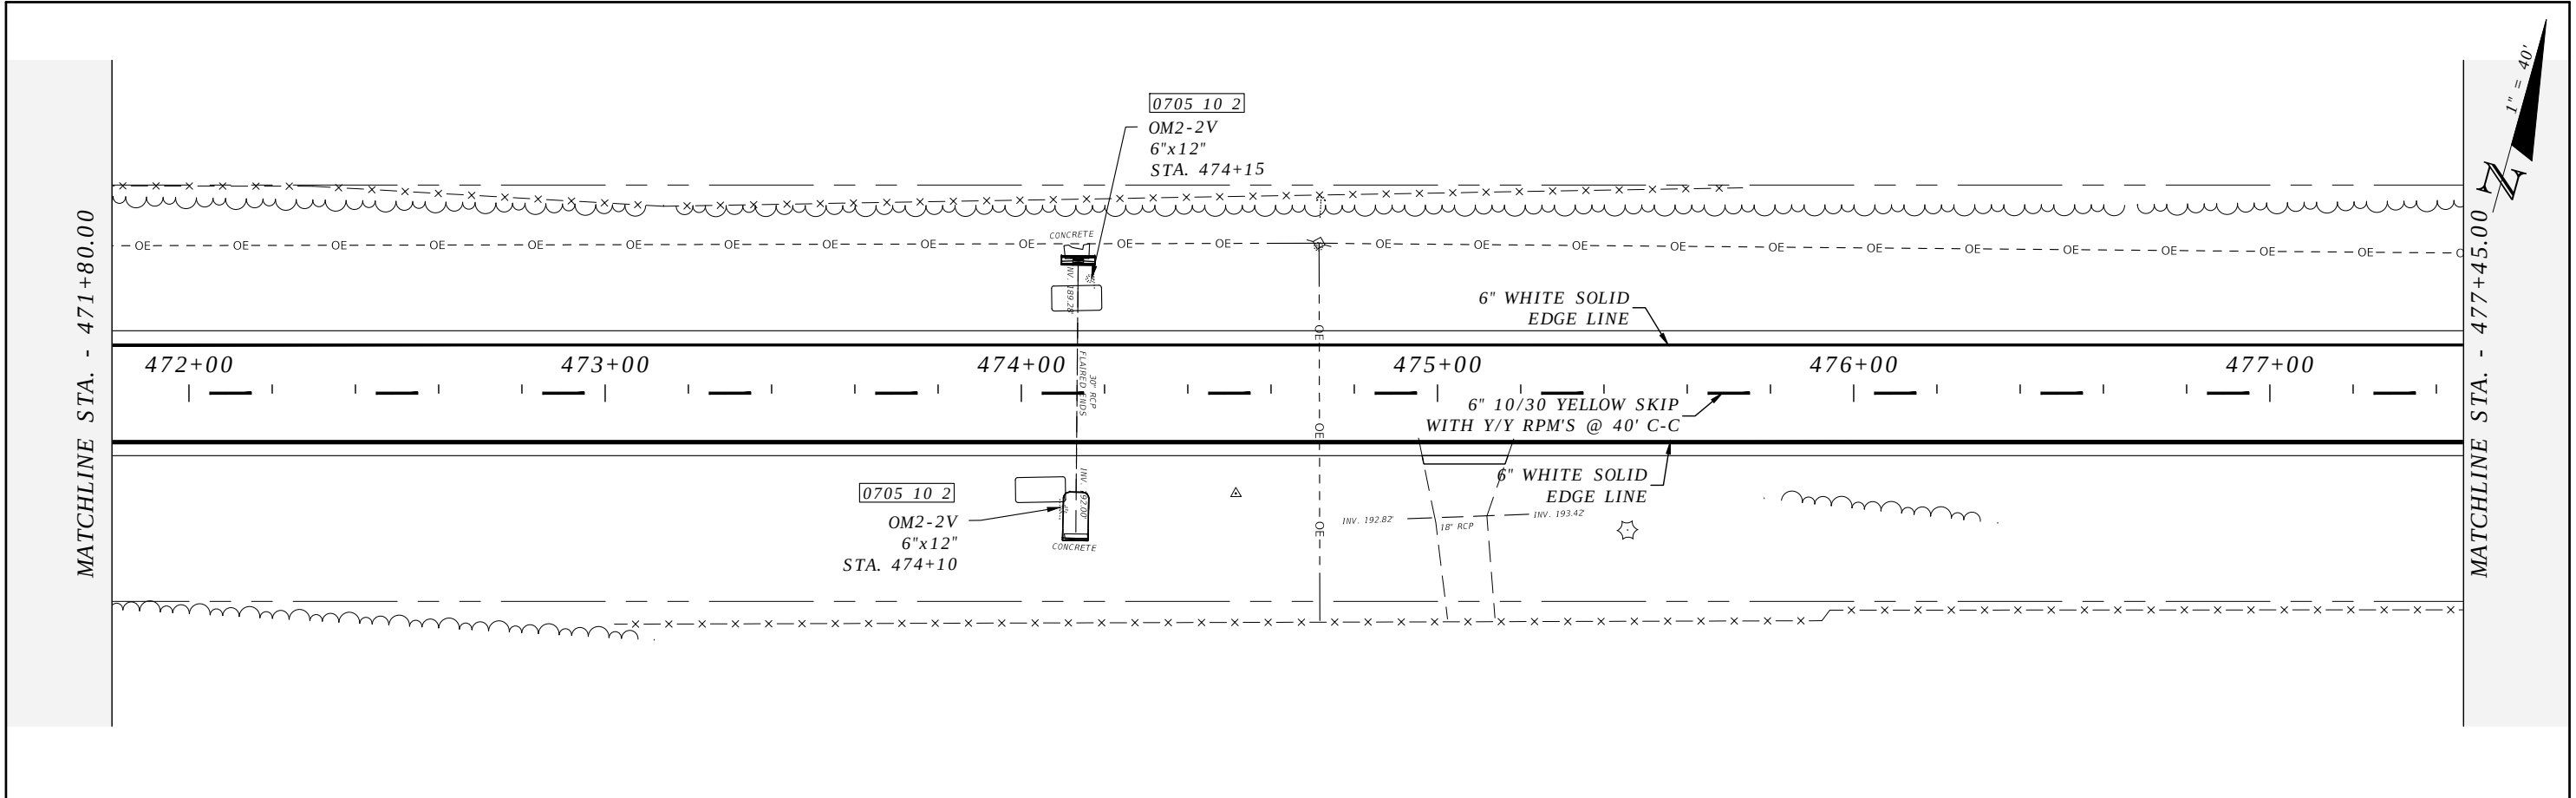




REVISIONS				ROBERT C. CESKA, P.E. P.E. LICENSE NUMBER 82288 DEWBERRY 101 N MONROE STREET, SUITE 710 TALLAHASSEE, FLORIDA 32301 CERTIFICATE OF AUTHORIZATION 00008794	WAUKEENAH HIGHWAY			SIGNING AND PAVEMENT MARKINGS	SHEET NO.
DATE	DESCRIPTION	DATE	DESCRIPTION		ROAD NO.	COUNTY	FINANCIAL PROJECT ID		
----	----				----	JEFFERSON	438366-1-54-01		S44

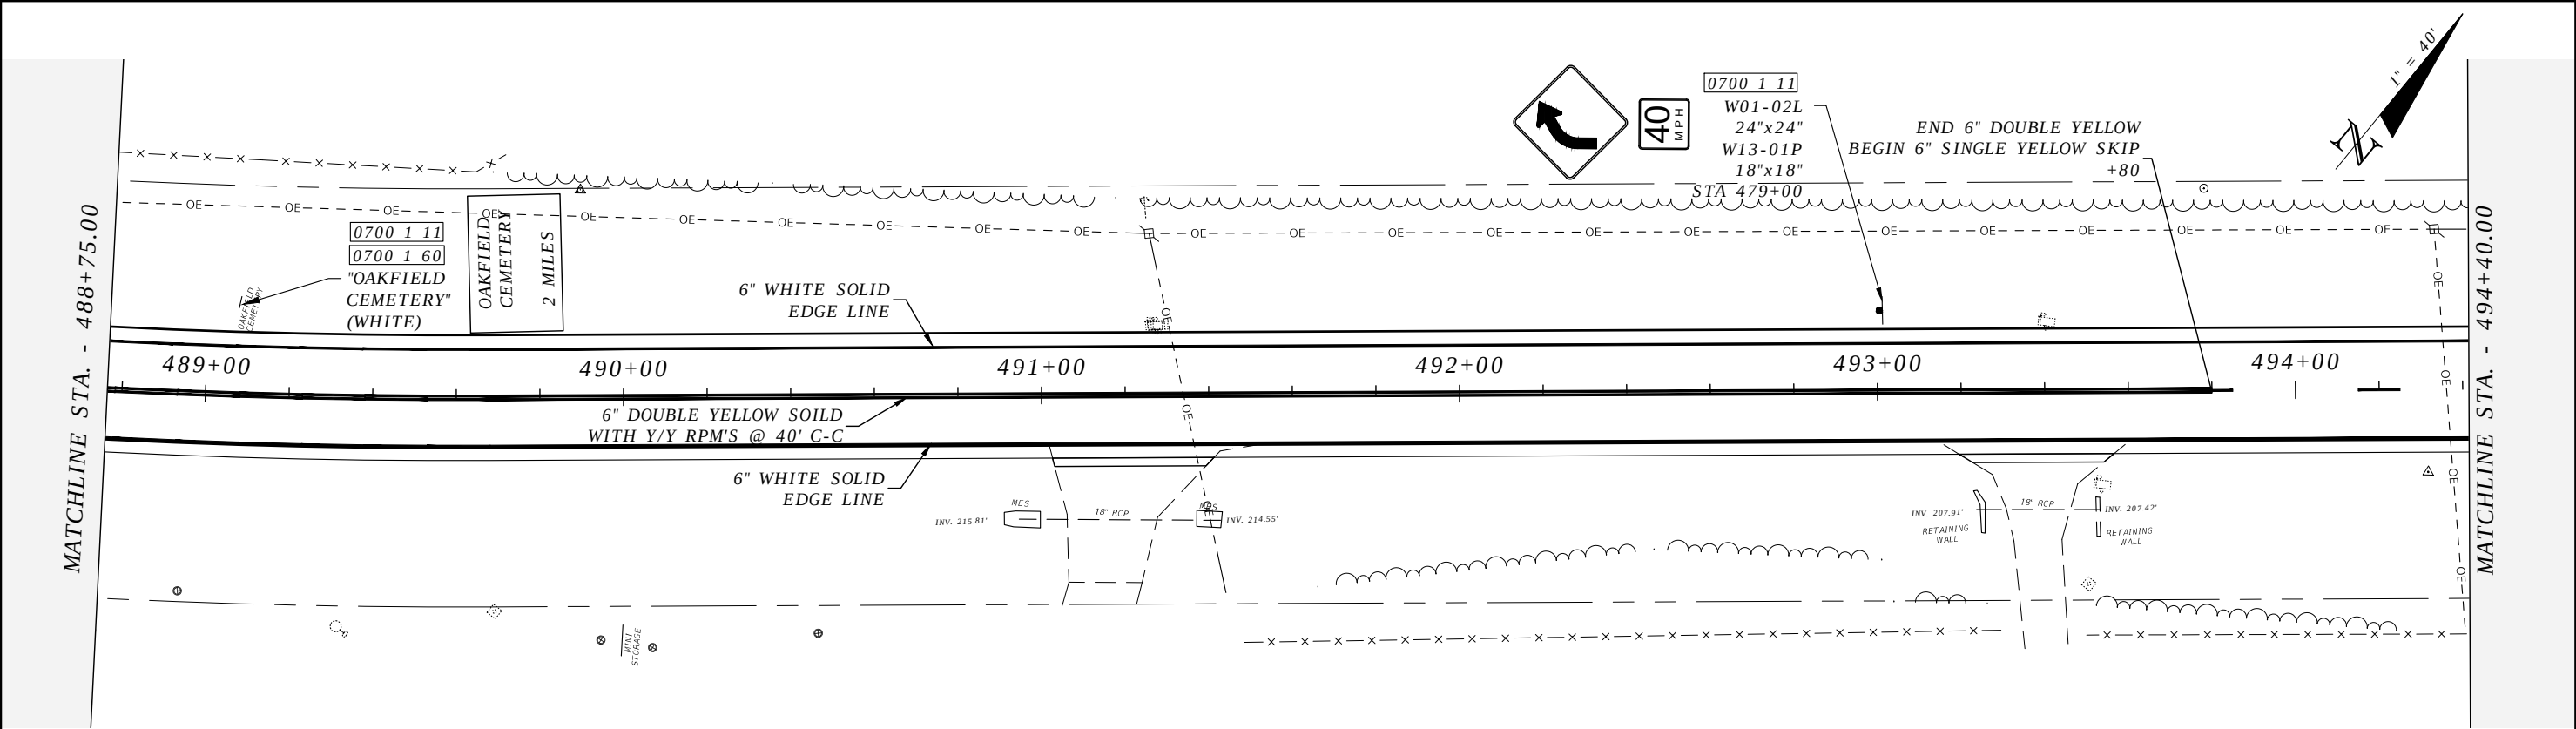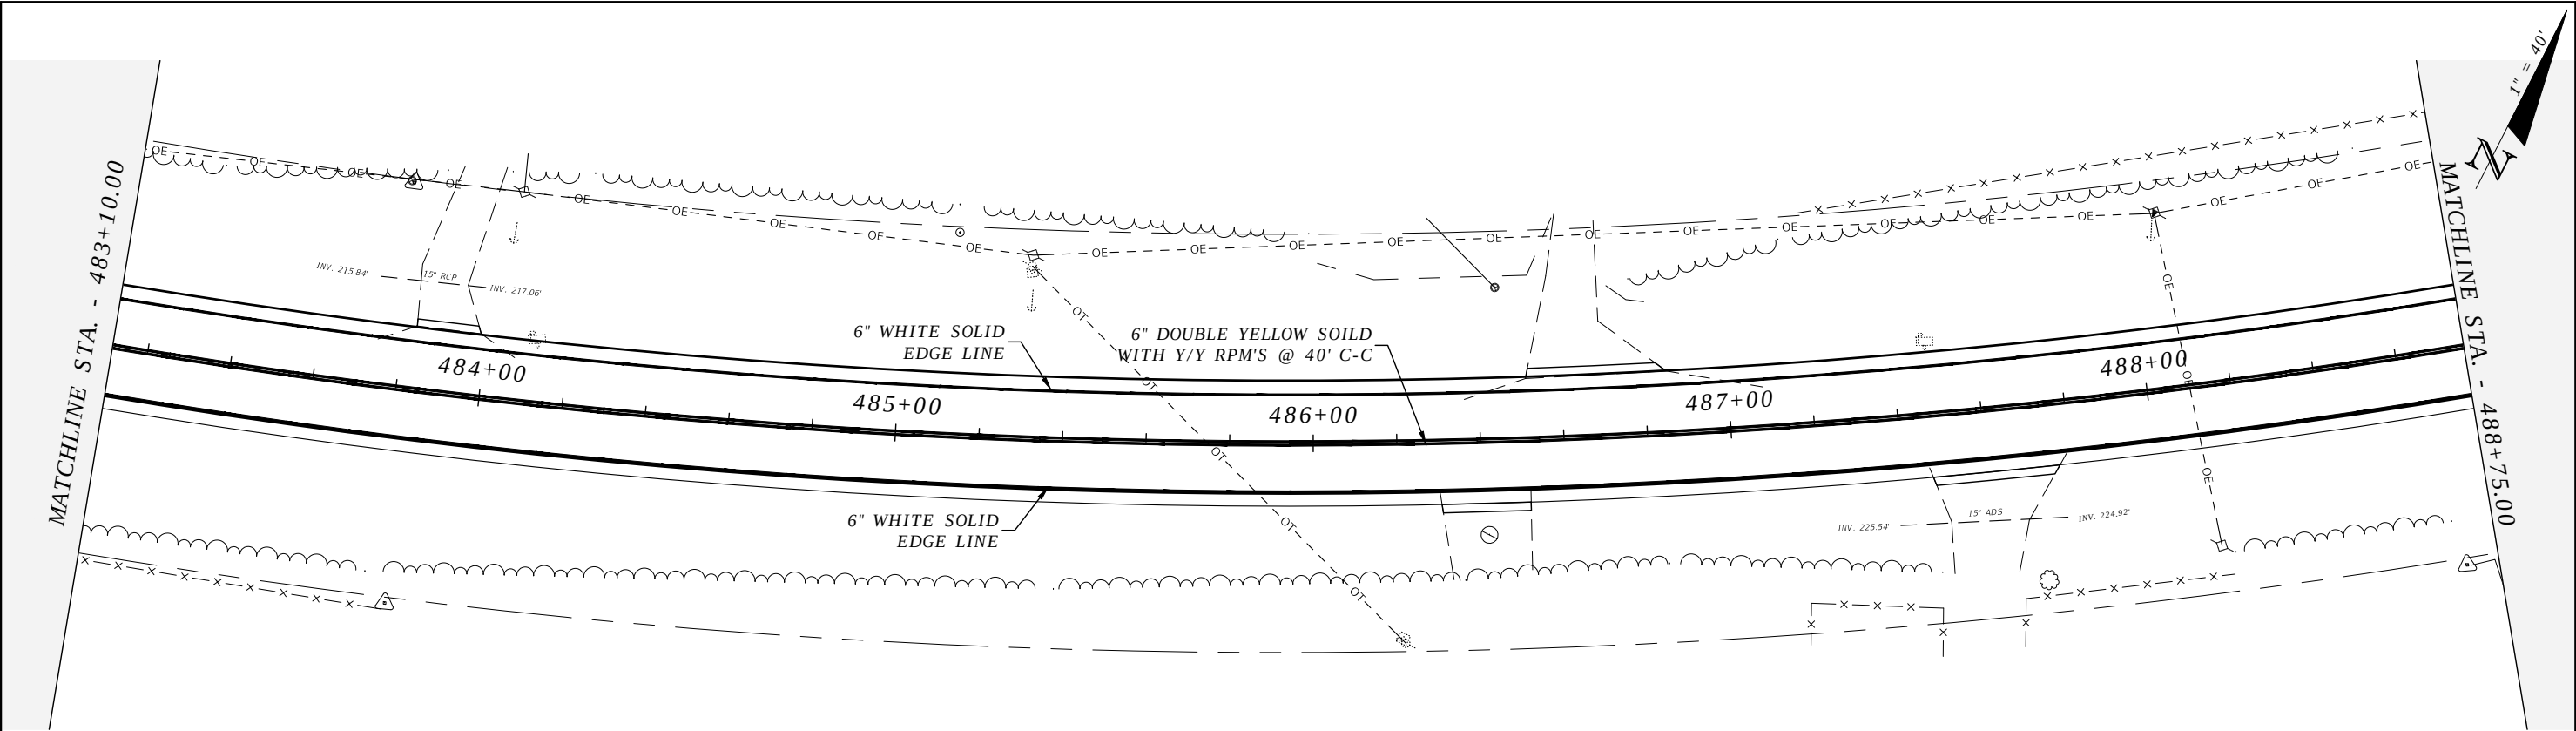

REVISIONS				ROBERT C. CESKA, P.E. P.E. LICENSE NUMBER 82288 DEWBERRY 101 N MONROE STREET, SUITE 710 TALLAHASSEE, FLORIDA 32301 CERTIFICATE OF AUTHORIZATION 00008794	WAUKEENAH HIGHWAY			SIGNING AND PAVEMENT MARKINGS	SHEET NO. S45
DATE	DESCRIPTION	DATE	DESCRIPTION		ROAD NO.	COUNTY	FINANCIAL PROJECT ID		
----	----				----	JEFFERSON	438366-1-54-01		

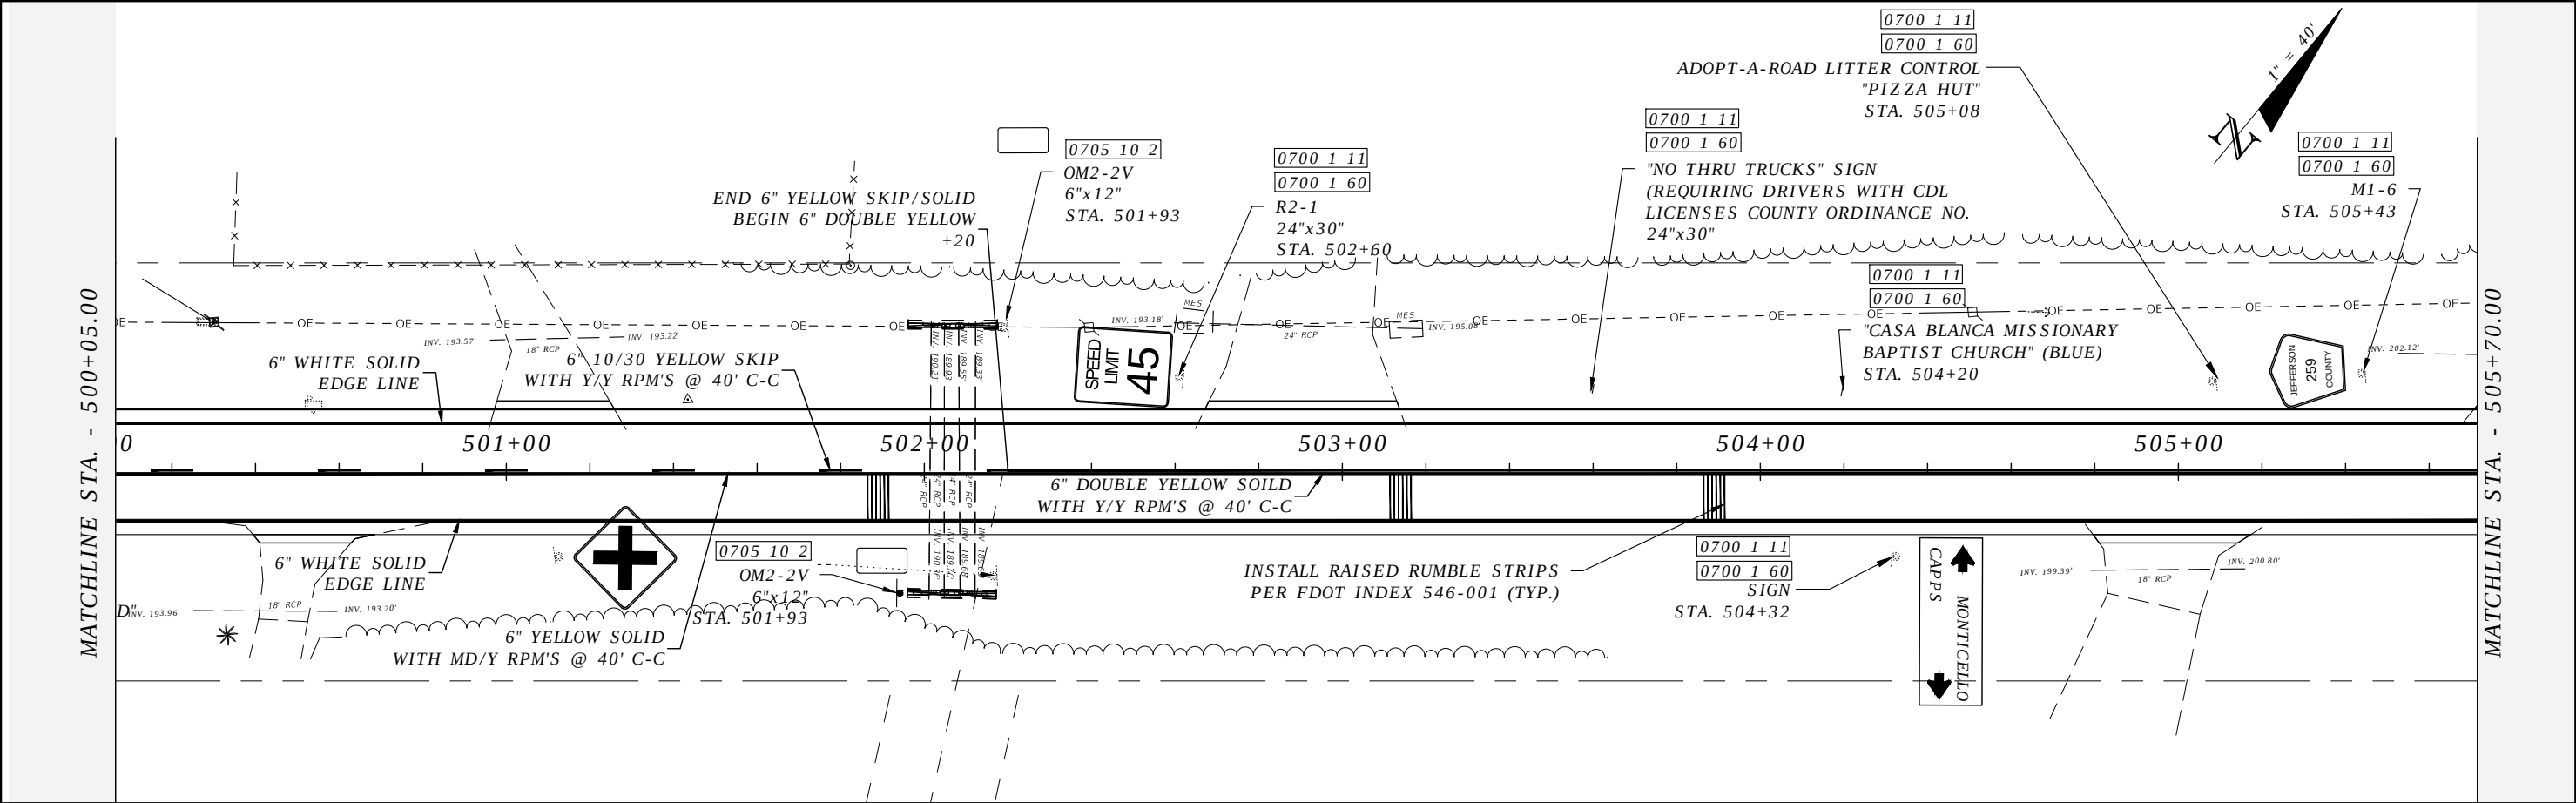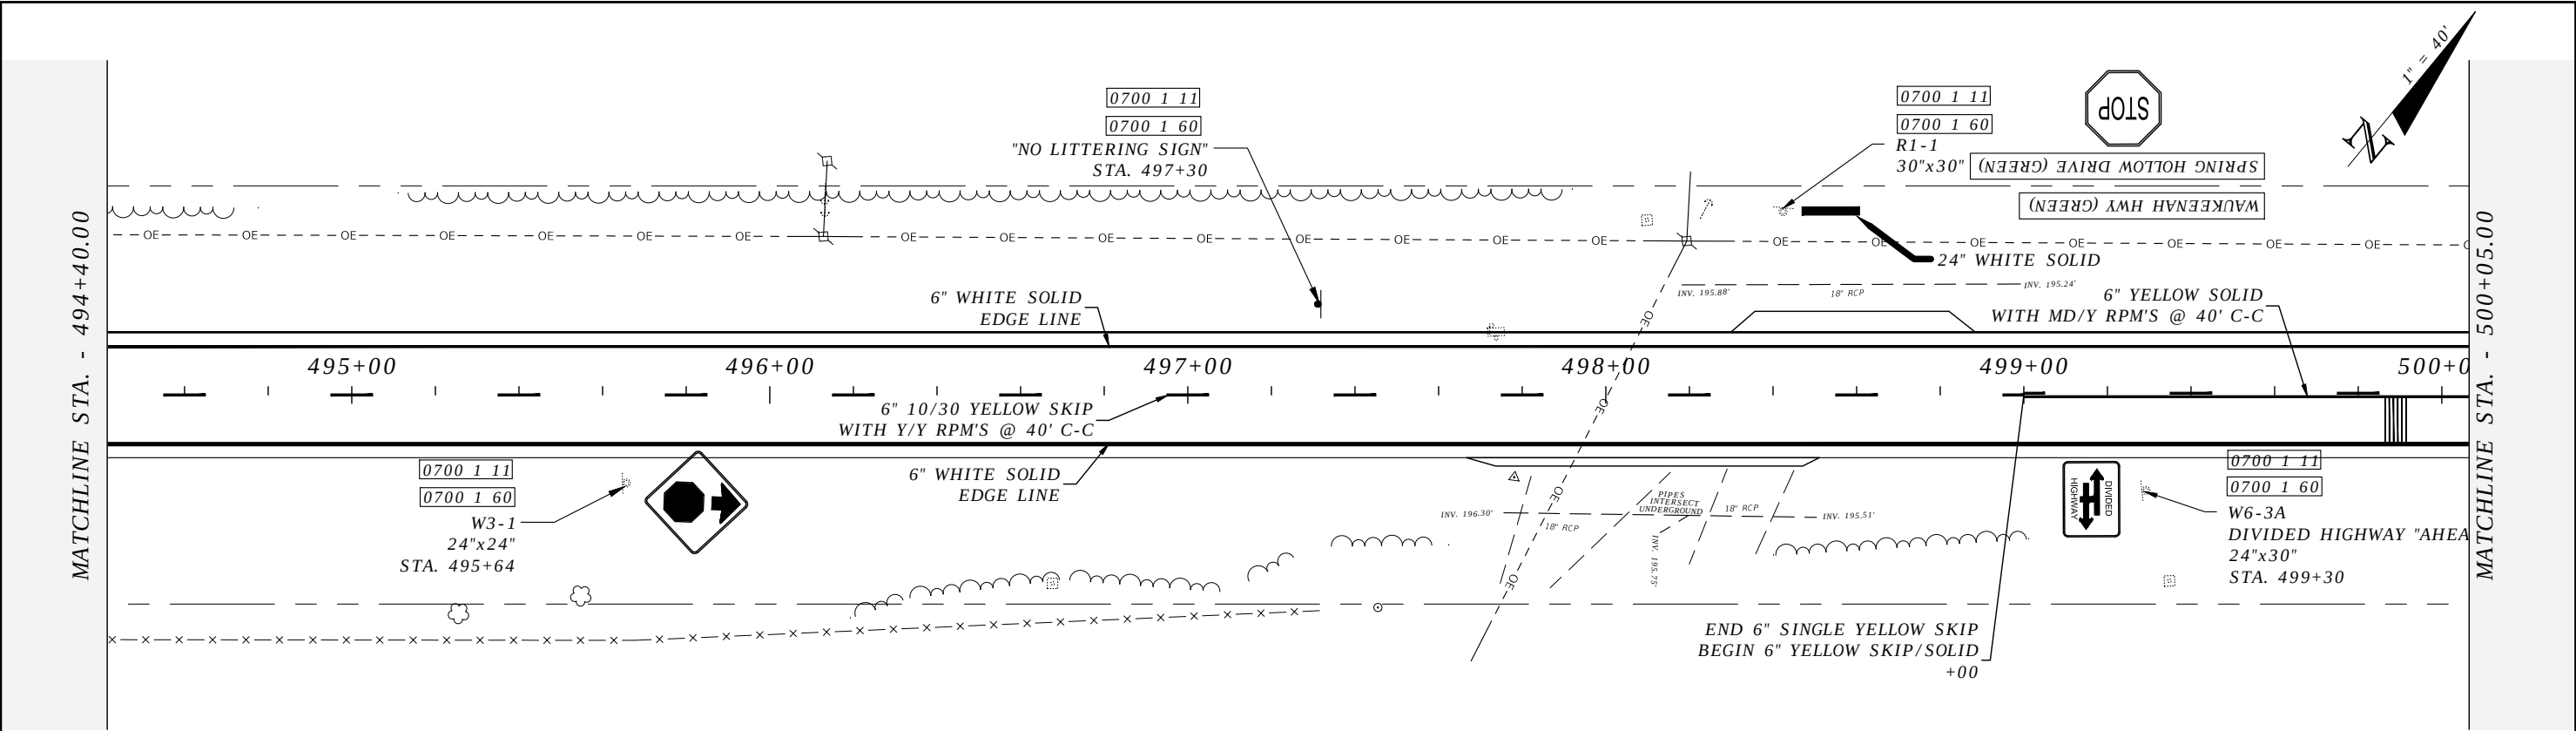

REVISIONS				ROBERT C. CESKA, P.E. P.E. LICENSE NUMBER 82288 DEWBERRY 101 N MONROE STREET, SUITE 710 TALLAHASSEE, FLORIDA 32301 CERTIFICATE OF AUTHORIZATION 00008794	WAUKEENAH HIGHWAY			SIGNING AND PAVEMENT MARKINGS	SHEET NO. S46
DATE	DESCRIPTION	DATE	DESCRIPTION		ROAD NO.	COUNTY	FINANCIAL PROJECT ID		
----	----				----	JEFFERSON	438366-1-54-01		

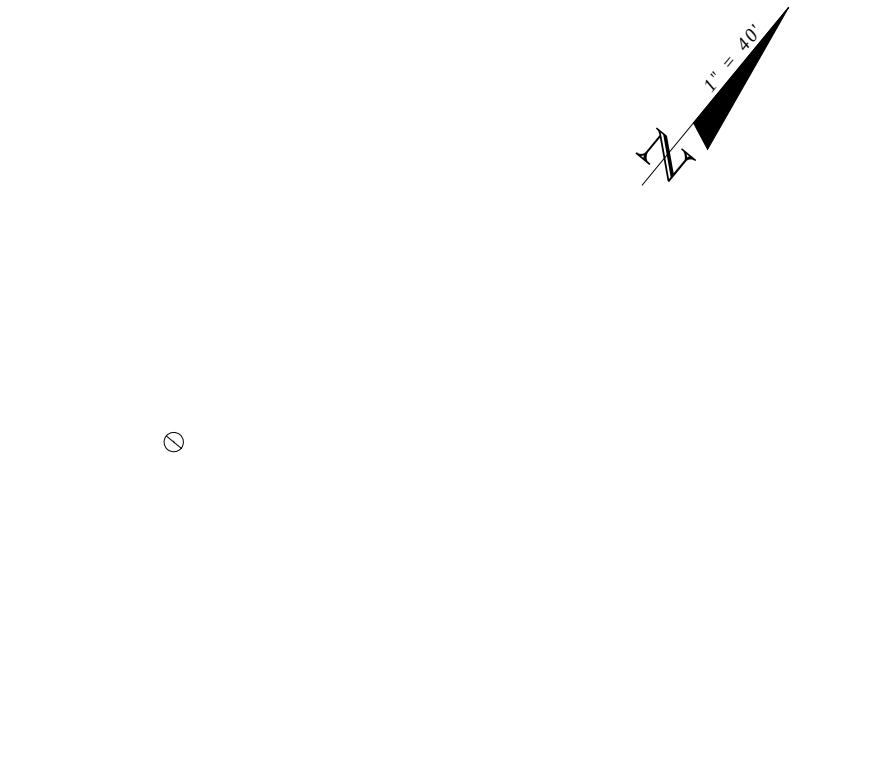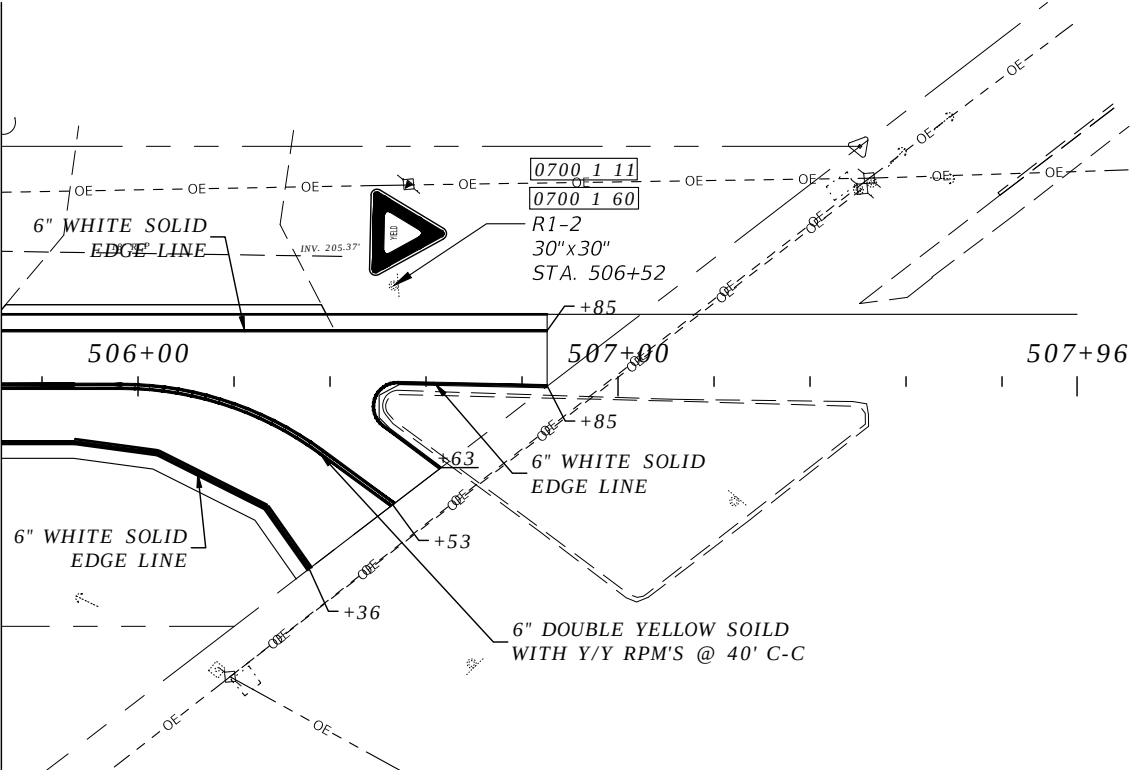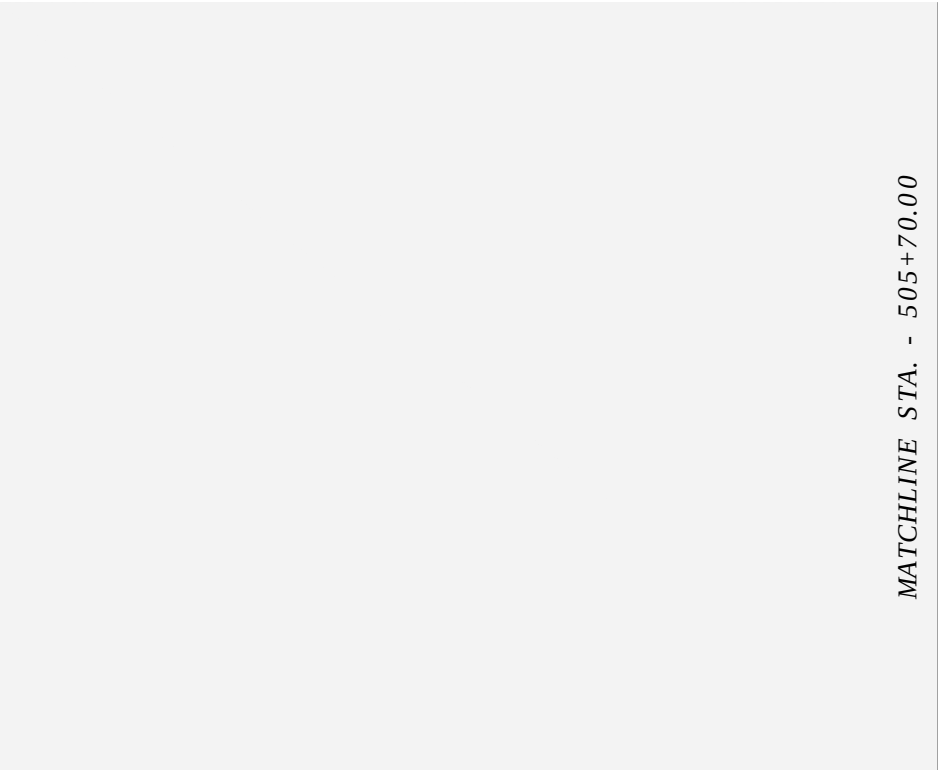

REVISIONS				ROBERT C. CESKA, P.E. P.E. LICENSE NUMBER 82288 DEWBERRY 101 N MONROE STREET, SUITE 710 TALLAHASSEE, FLORIDA 32301 CERTIFICATE OF AUTHORIZATION 00008794	WAUKEENAH HIGHWAY			SIGNING AND PAVEMENT MARKINGS	SHEET NO.
DATE	DESCRIPTION	DATE	DESCRIPTION		ROAD NO.	COUNTY	FINANCIAL PROJECT ID		
----	----				----	JEFFERSON	438366-1-54-01		S47