

Regular A(sf)	Exc. V(cy)	Embankment A(sf)	V(cy)
3.10	2872	2.00	5582
3.45	2860	1.87	5574
3.15	2847	2.00	5567


REVISIONS			
DATE	DESCRIPTION	DATE	DESCRIPTION
----	----		

ROBERT C. CESKA, P.E.
P.E. LICENSE NUMBER 82288
DEWBERRY
101 N MONROE STREET, SUITE 710
TALLAHASSEE, FLORIDA 32301
CERTIFICATE OF AUTHORIZATION 00008794

WAUKEENAH HIGHWAY		
ROAD NO.	COUNTY	FINANCIAL PROJECT ID
----	JEFFERSON	438366-1-54-01

CROSS SECTIONS

SHEET NO.
154

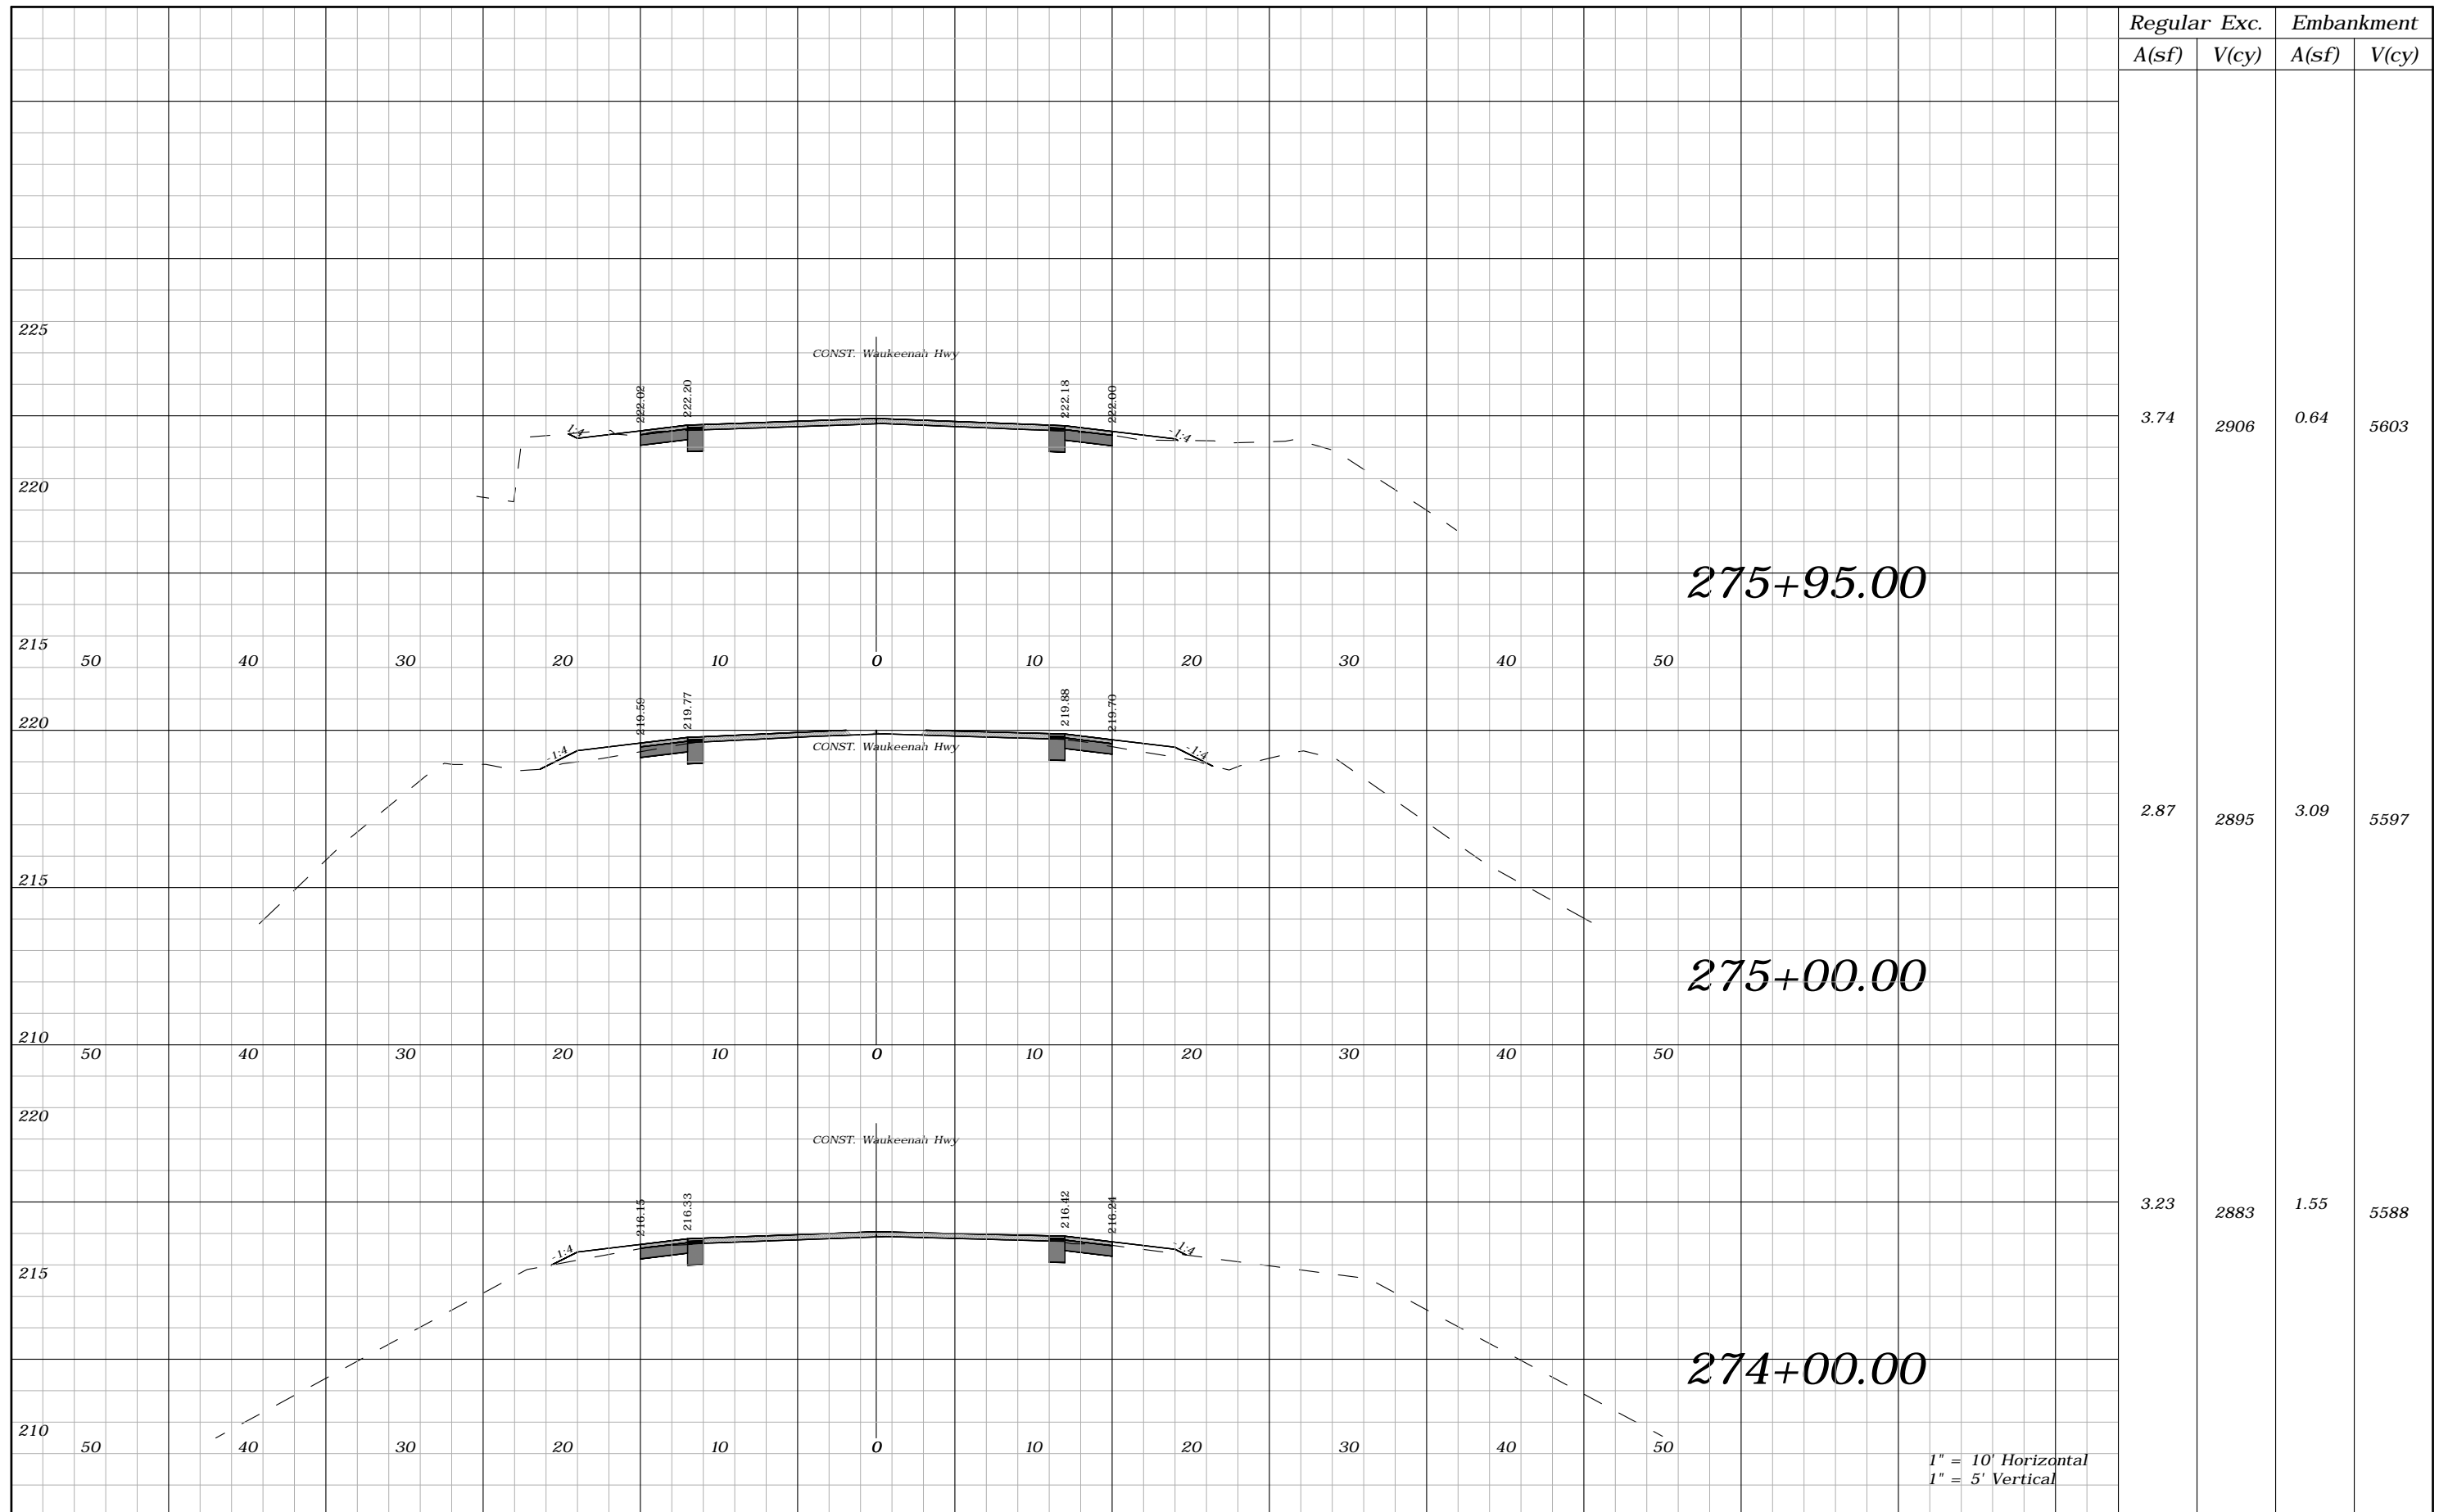

Regular	Exc.	Embankment	
A(sf)	V(cy)	A(sf)	V(cy)
3.74	2906	0.64	5603
2.87	2895	3.09	5597
3.23	2883	1.55	5588


REVISIONS			
DATE	DESCRIPTION	DATE	DESCRIPTION
----	----		

ROBERT C. CESKA, P.E.
P.E. LICENSE NUMBER 82288
DEWBERRY
101 N MONROE STREET, SUITE 710
TALLAHASSEE, FLORIDA 32301
CERTIFICATE OF AUTHORIZATION 00008794

WAUKEENAH HIGHWAY		
ROAD NO.	COUNTY	FINANCIAL PROJECT ID
----	JEFFERSON	438366-1-54-01


CROSS SECTIONS

SHEET NO.
155

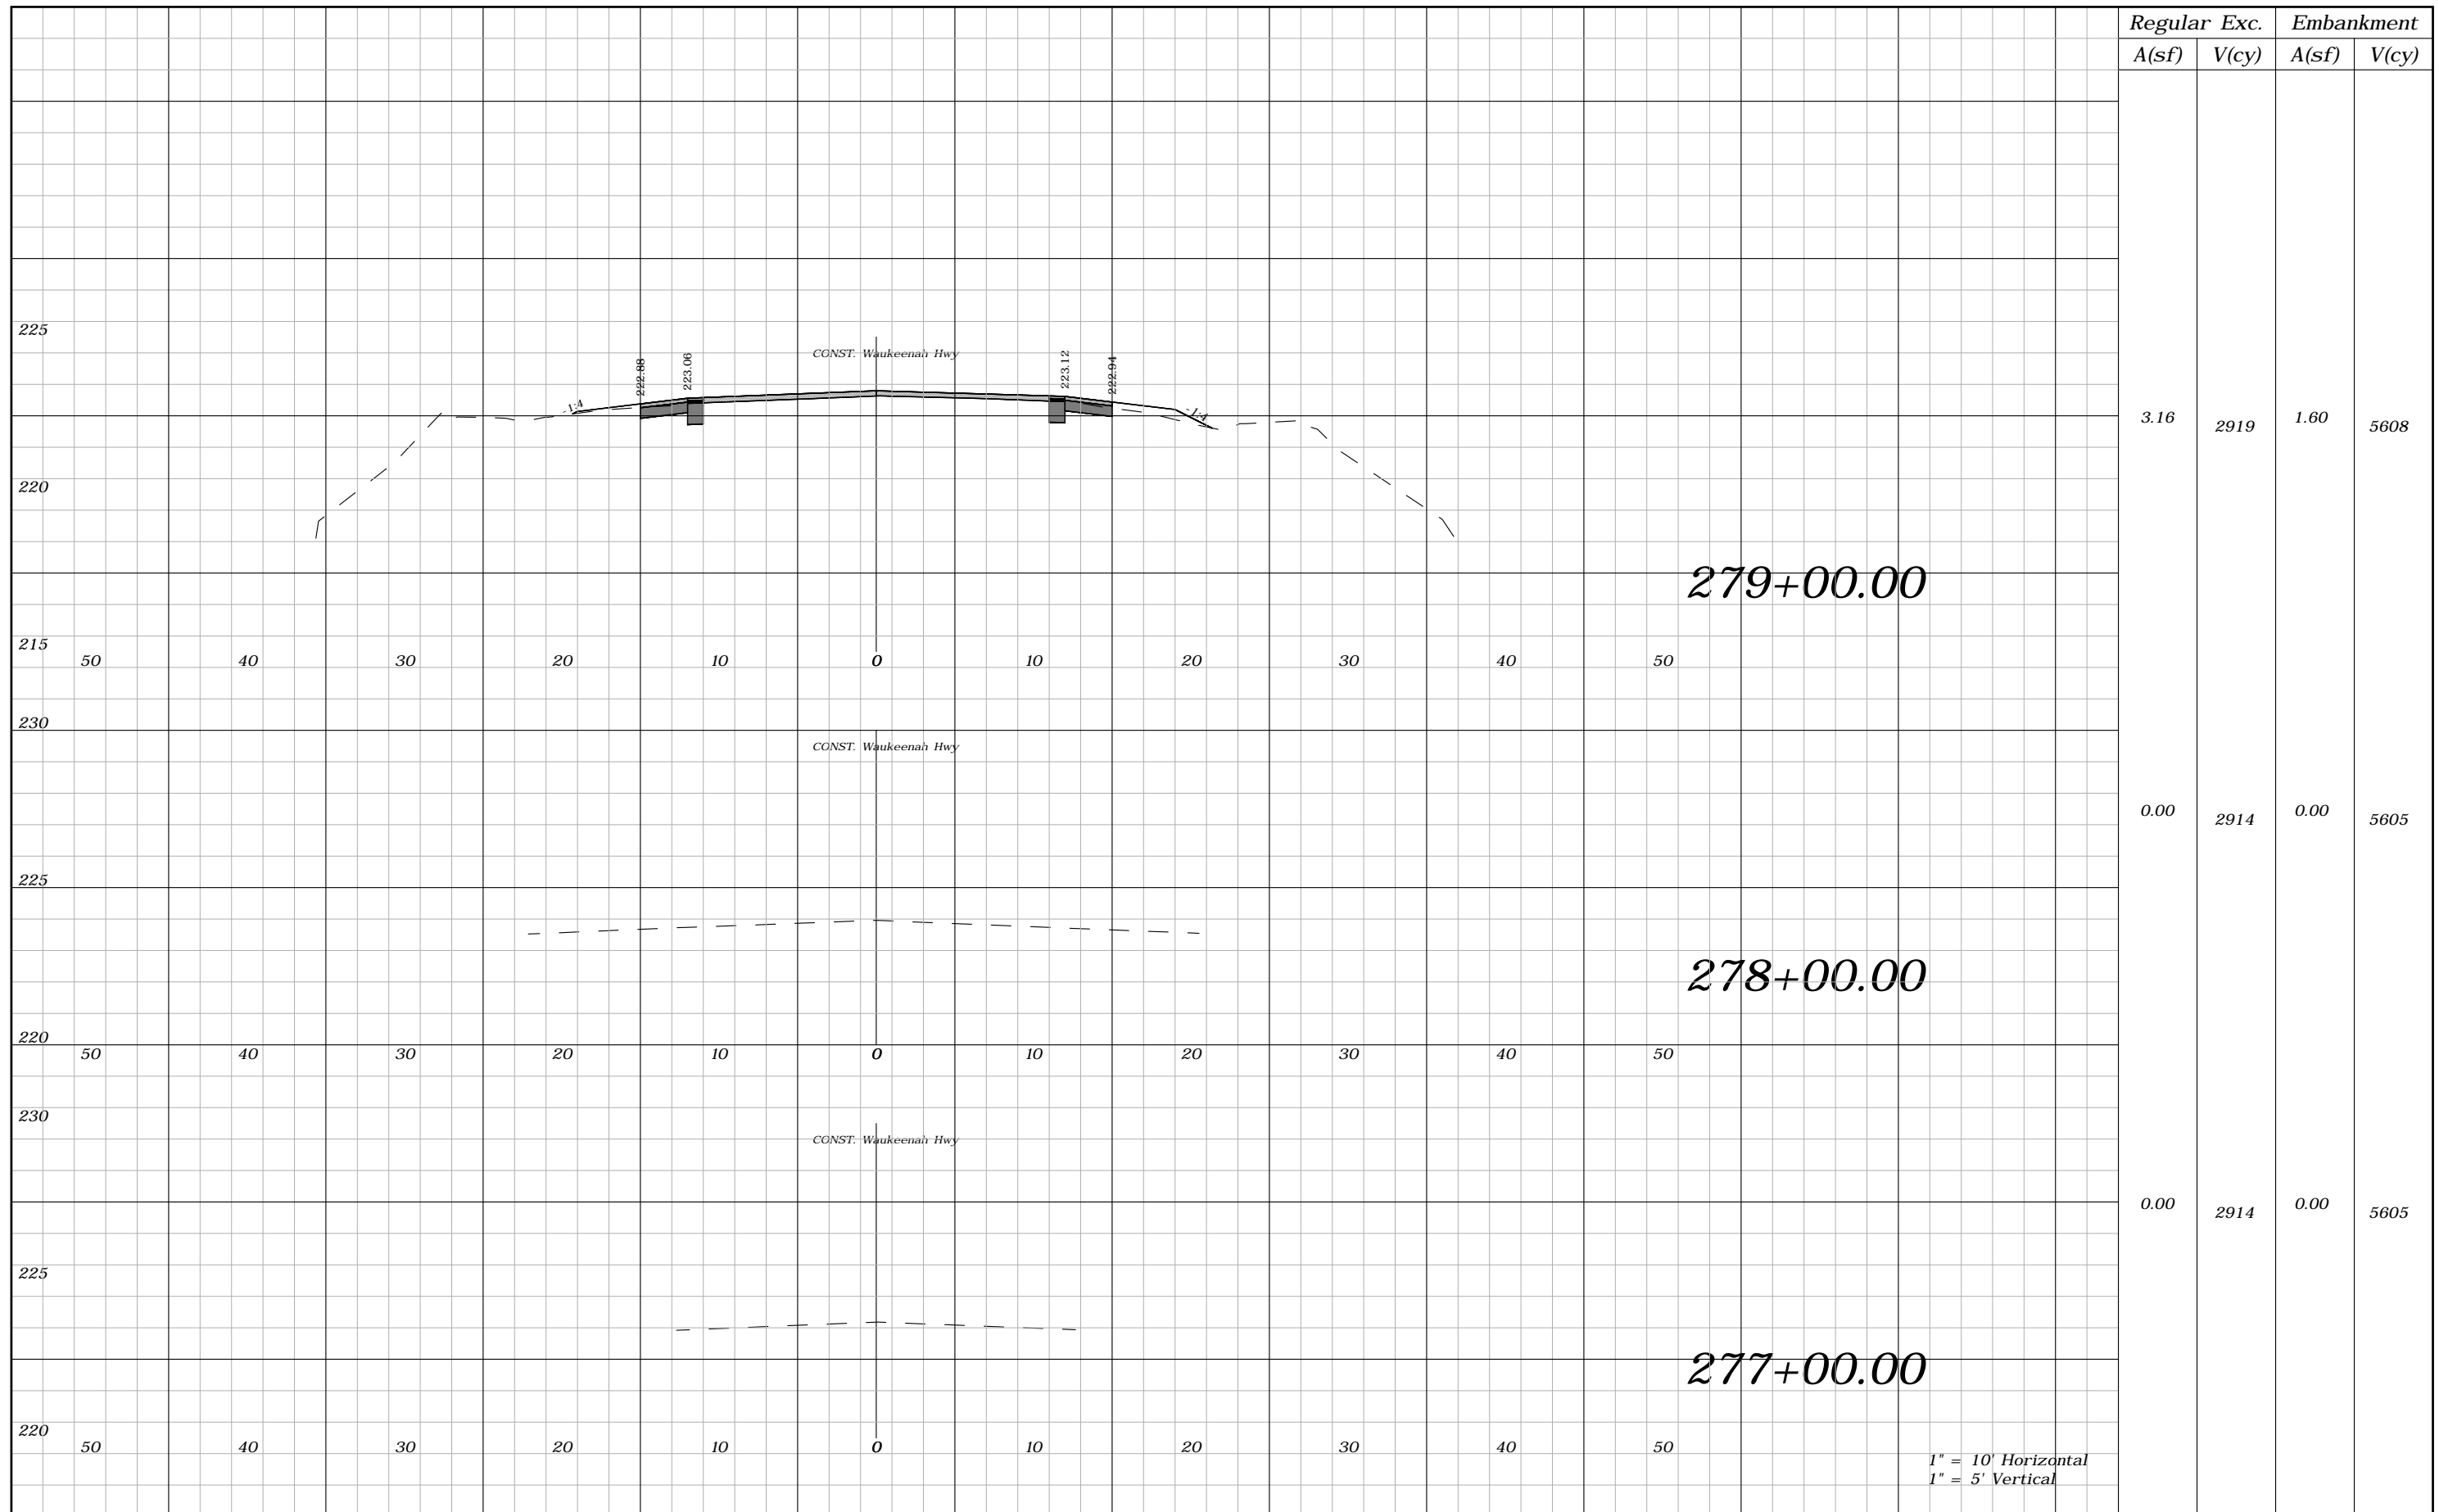

1" = 10' Horizontal
1" = 5' Vertical


REVISIONS				ROBERT C. CESKA, P.E. P.E. LICENSE NUMBER 82288 DEWBERRY 101 N MONROE STREET, SUITE 710 TALLAHASSEE, FLORIDA 32301 CERTIFICATE OF AUTHORIZATION 00008794	WAUKEENAH HIGHWAY			CROSS SECTIONS	SHEET NO.
DATE	DESCRIPTION	DATE	DESCRIPTION		ROAD NO.	COUNTY	FINANCIAL PROJECT ID		156
----	----				----	JEFFERSON	438366-1-54-01		

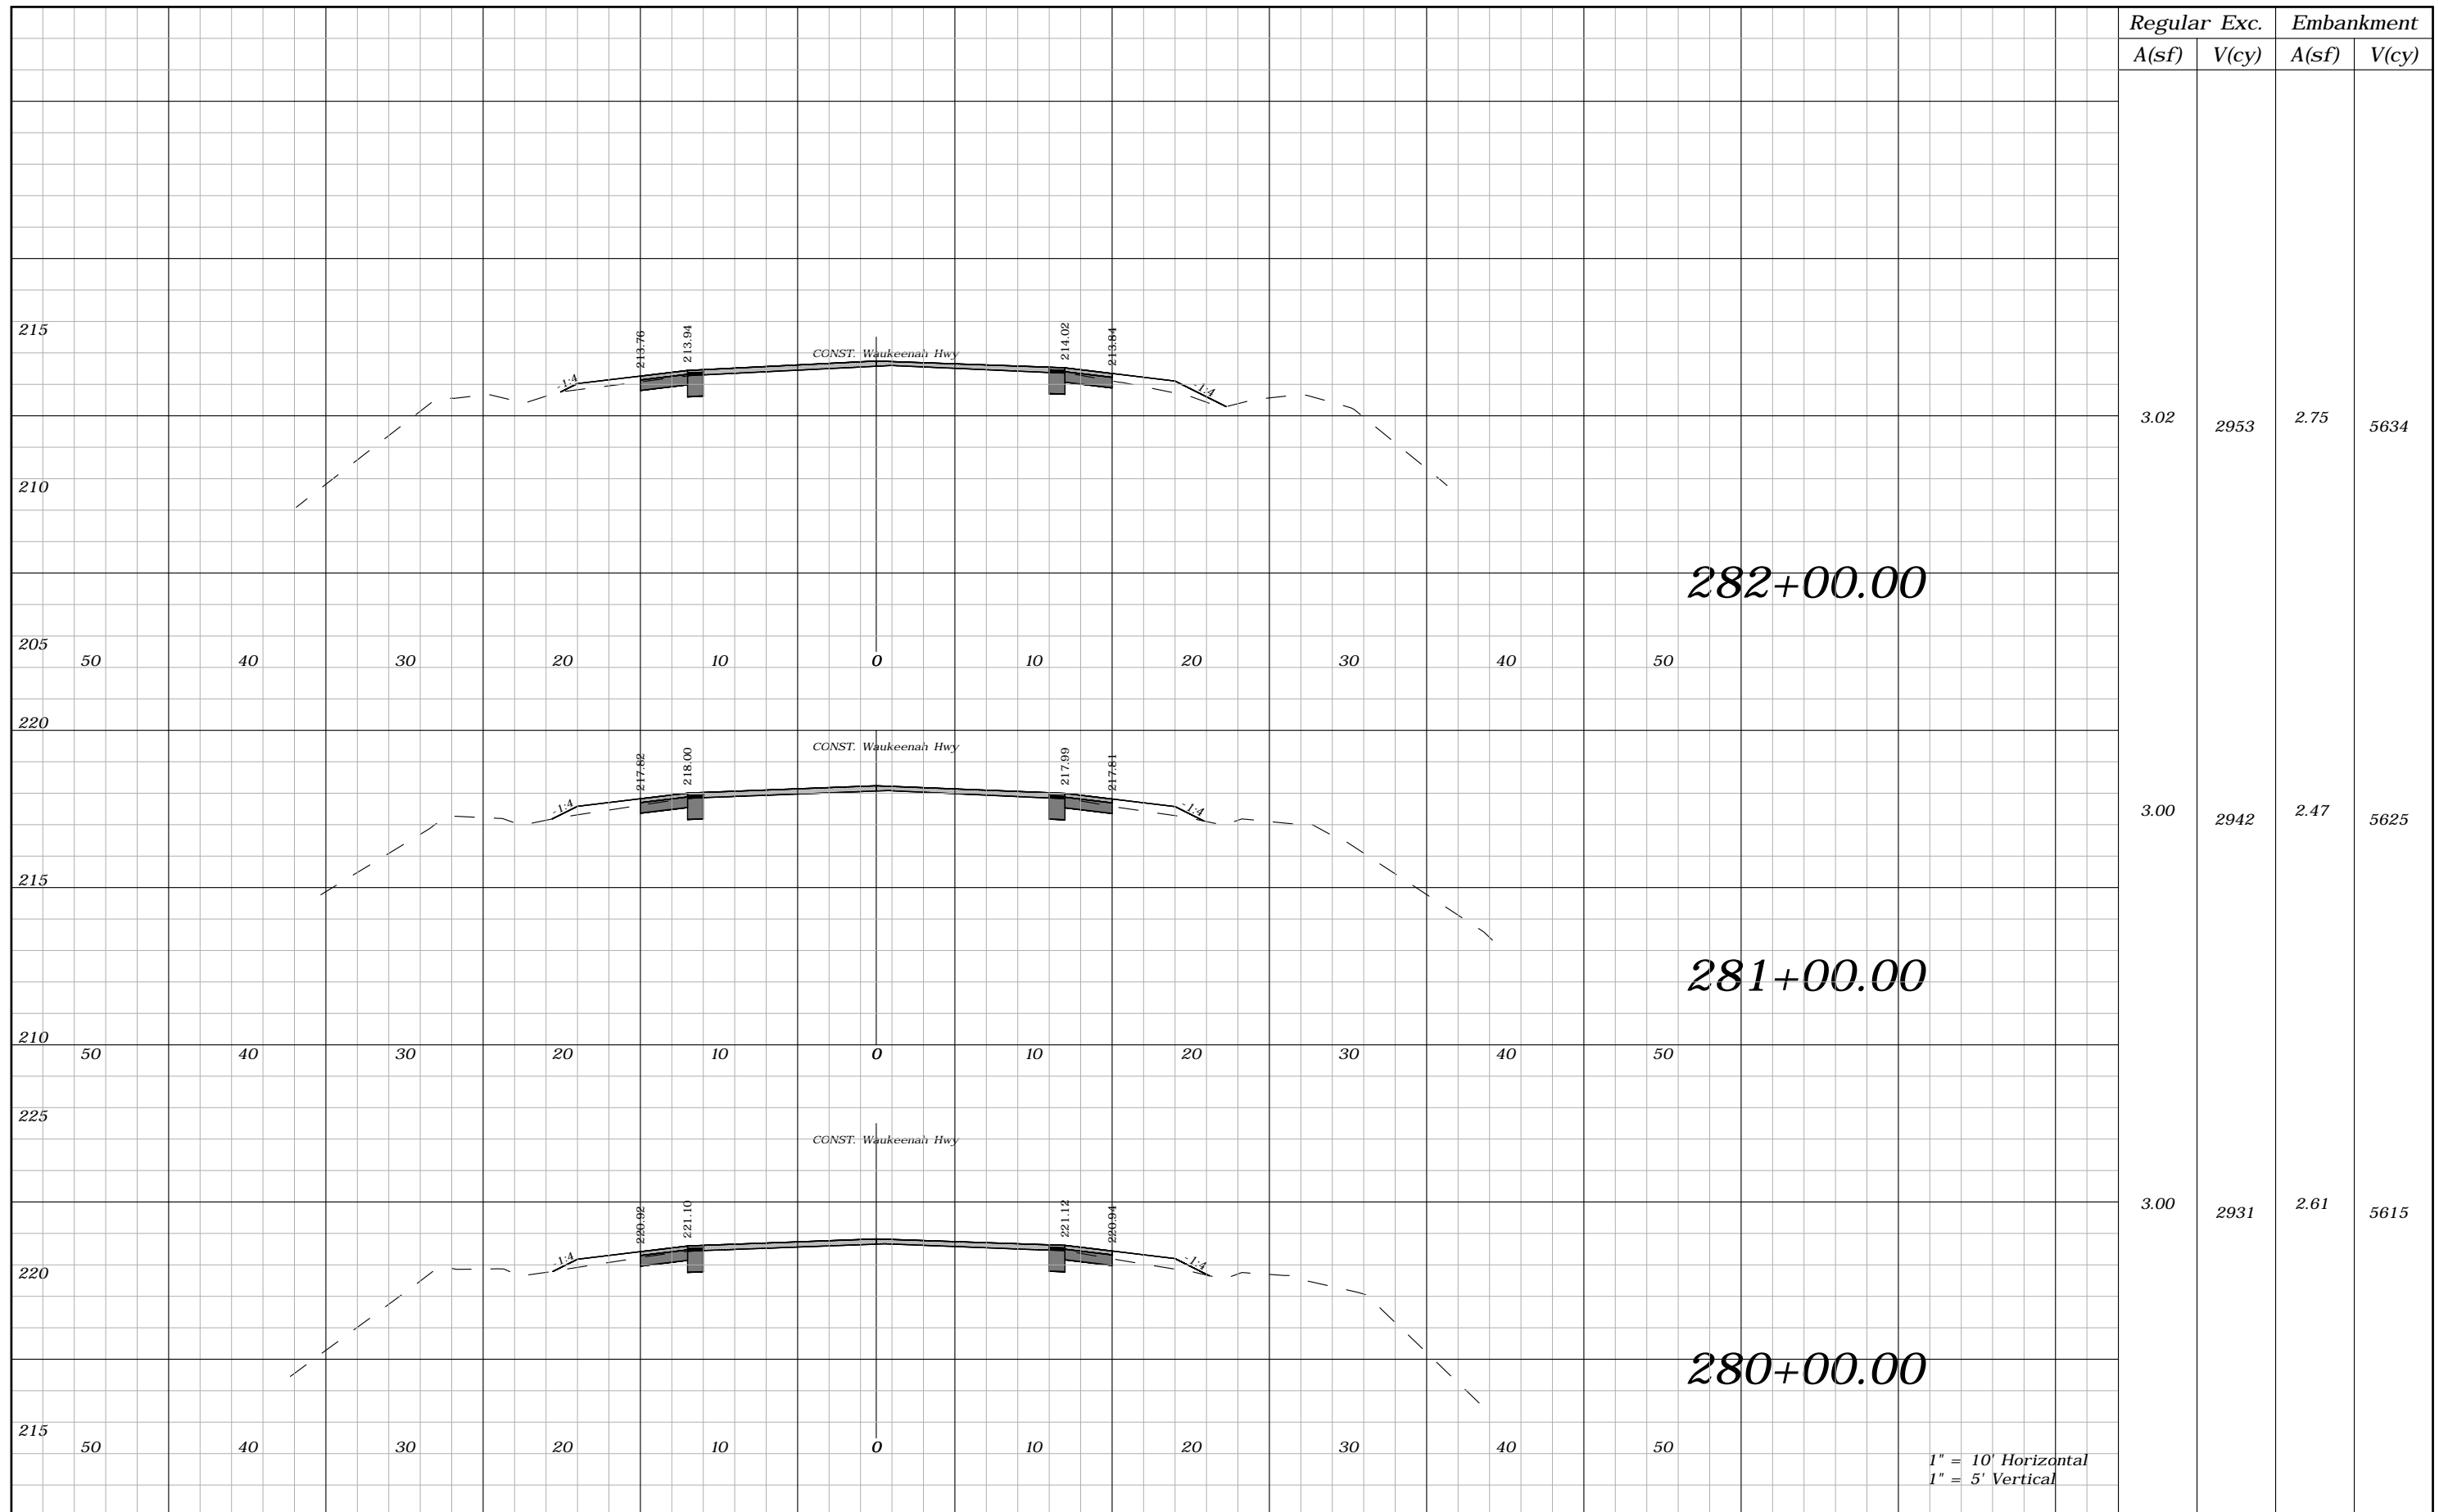

Regular	Exc.	Embankment	
A(sf)	V(cy)	A(sf)	V(cy)
3.02	2953	2.75	5634
3.00	2942	2.47	5625
3.00	2931	2.61	5615

1" = 10' Horizontal
1" = 5' Vertical

REVISIONS				ROBERT C. CESKA, P.E. P.E. LICENSE NUMBER 82288 DEWBERRY 101 N MONROE STREET, SUITE 710 TALLAHASSEE, FLORIDA 32301 CERTIFICATE OF AUTHORIZATION 00008794	WAUKEENAH HIGHWAY			CROSS SECTIONS	SHEET NO. 157
DATE	DESCRIPTION	DATE	DESCRIPTION		ROAD NO.	COUNTY	FINANCIAL PROJECT ID		
----	----				----	JEFFERSON	438366-1-54-01		

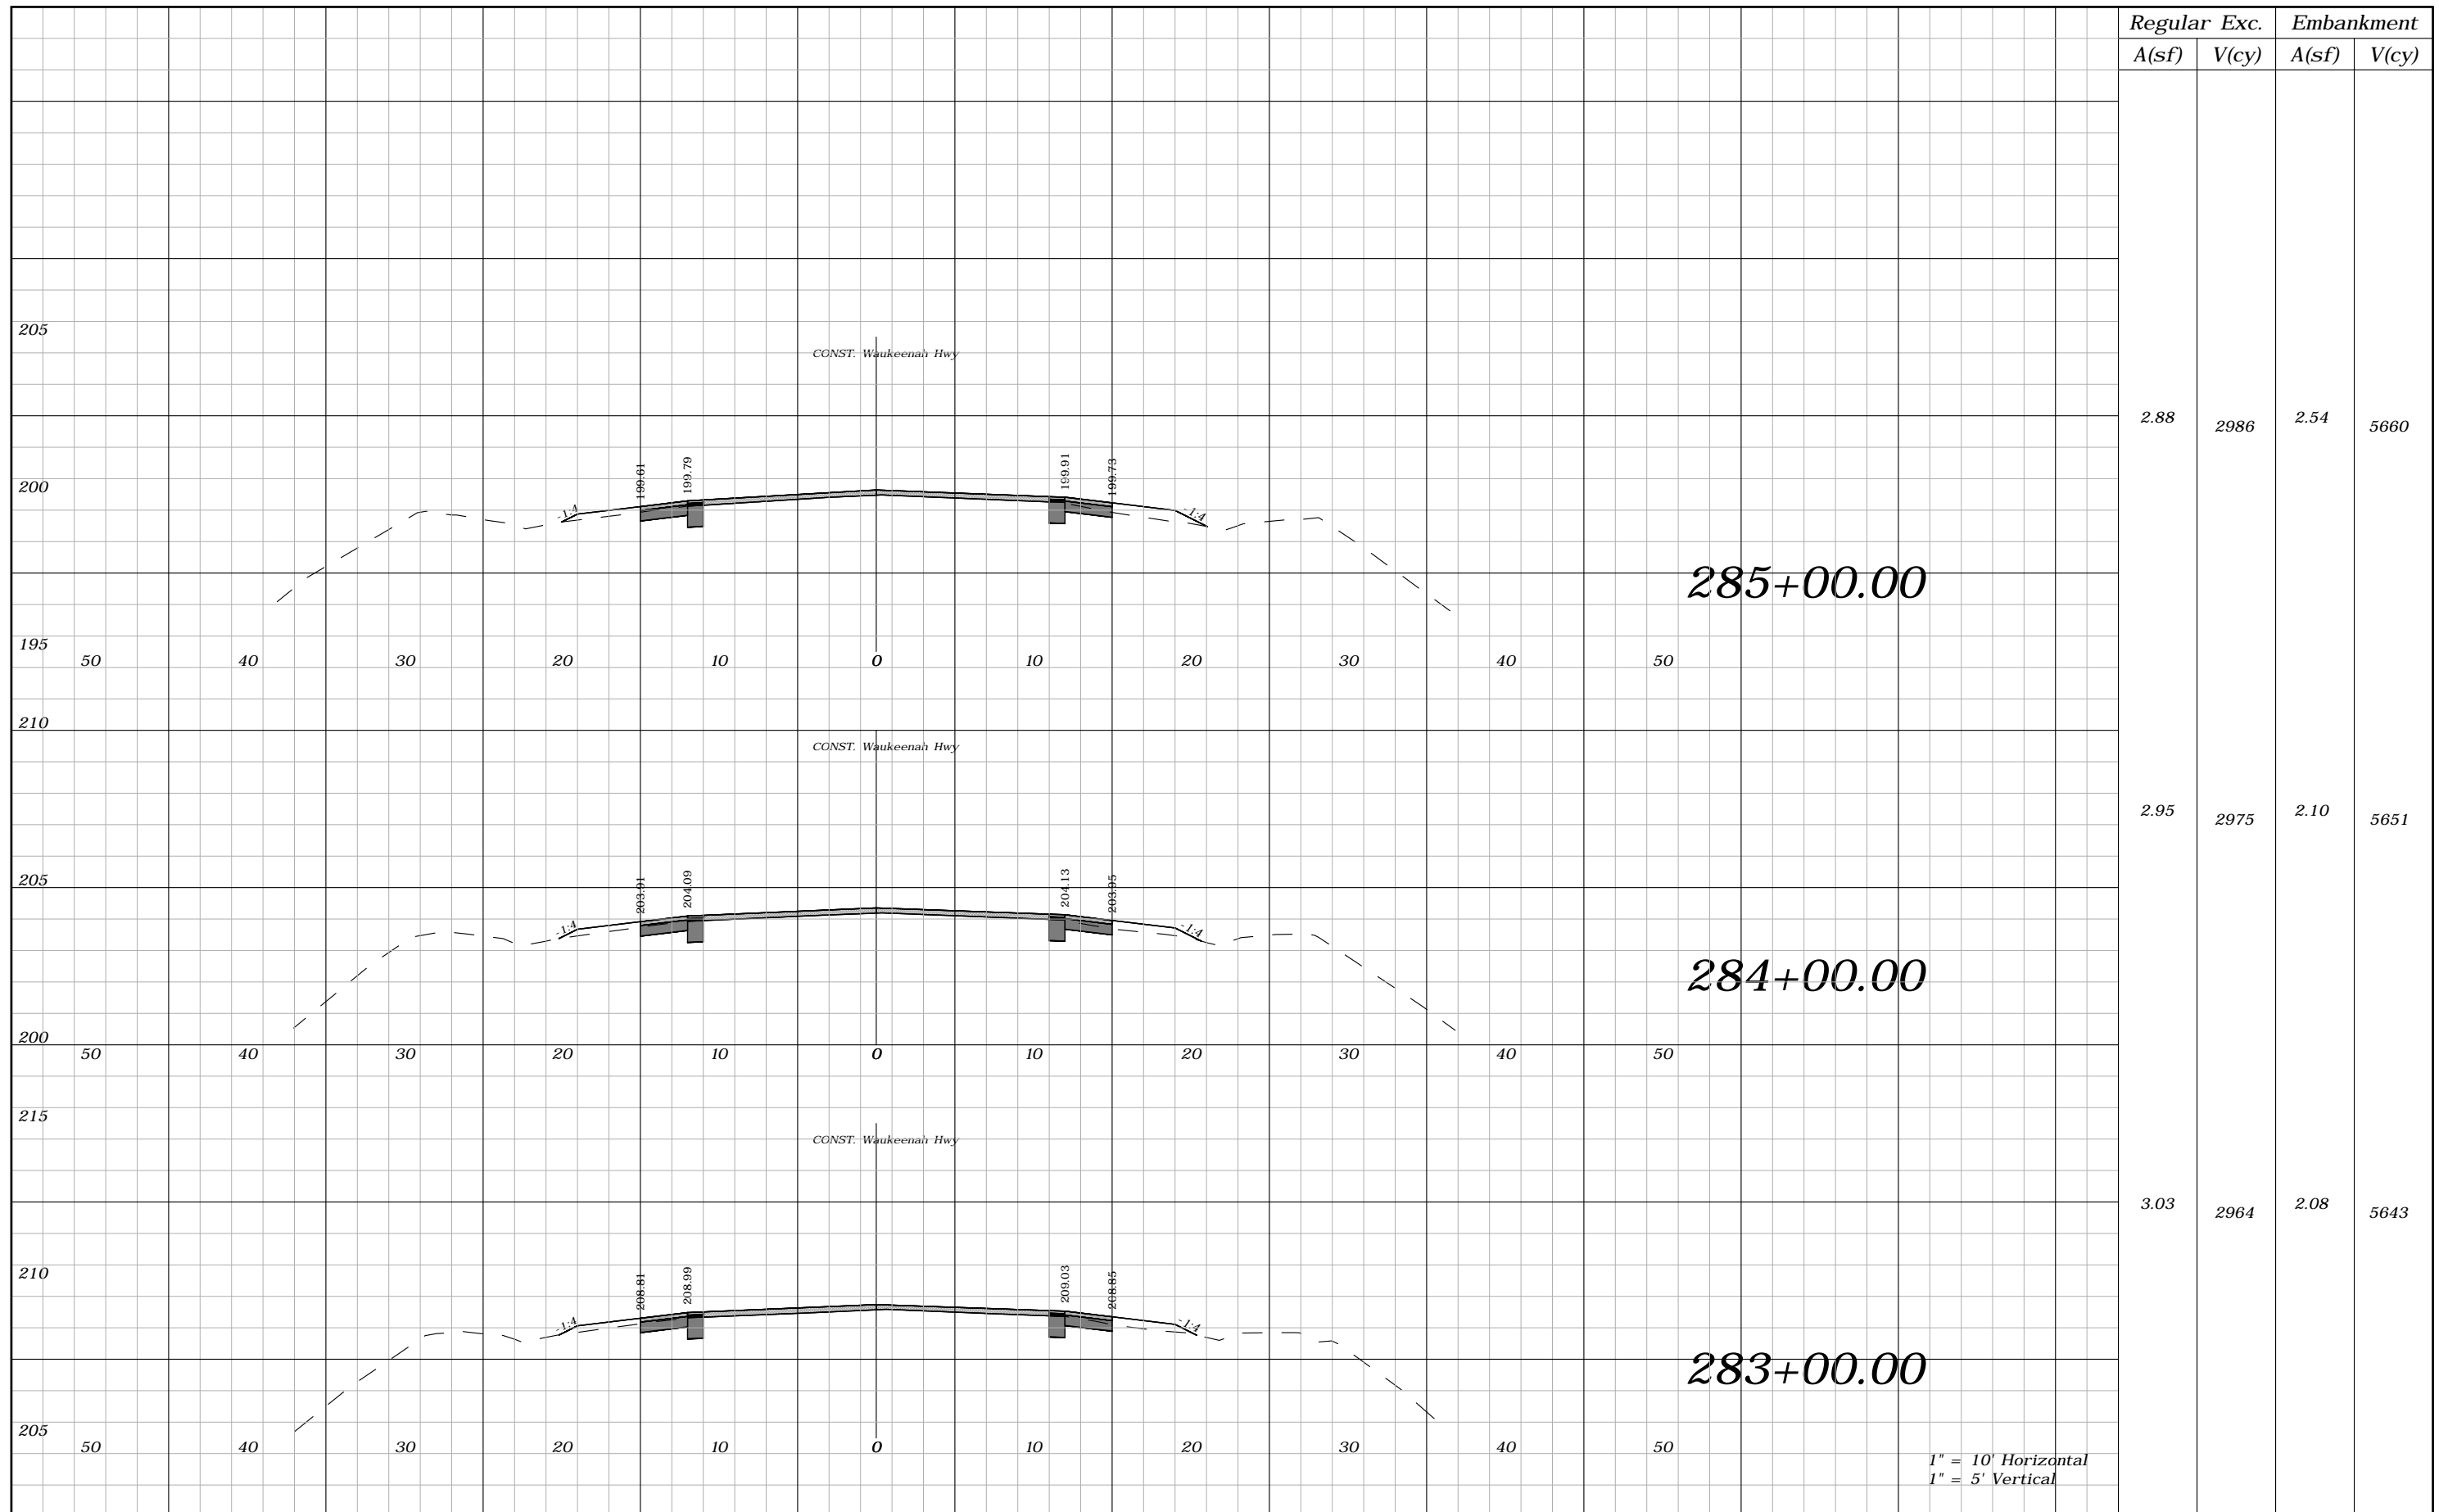

Regular A(sf)	Exc. V(cy)	Embankment A(sf)	V(cy)
2.88	2986	2.54	5660
2.95	2975	2.10	5651
3.03	2964	2.08	5643


REVISIONS			
DATE	DESCRIPTION	DATE	DESCRIPTION
----	----		

ROBERT C. CESKA, P.E.
P.E. LICENSE NUMBER 82288
DEWBERRY
101 N MONROE STREET, SUITE 710
TALLAHASSEE, FLORIDA 32301
CERTIFICATE OF AUTHORIZATION 00008794

WAUKEENAH HIGHWAY		
ROAD NO.	COUNTY	FINANCIAL PROJECT ID
----	JEFFERSON	438366-1-54-01


CROSS SECTIONS

SHEET NO.
158

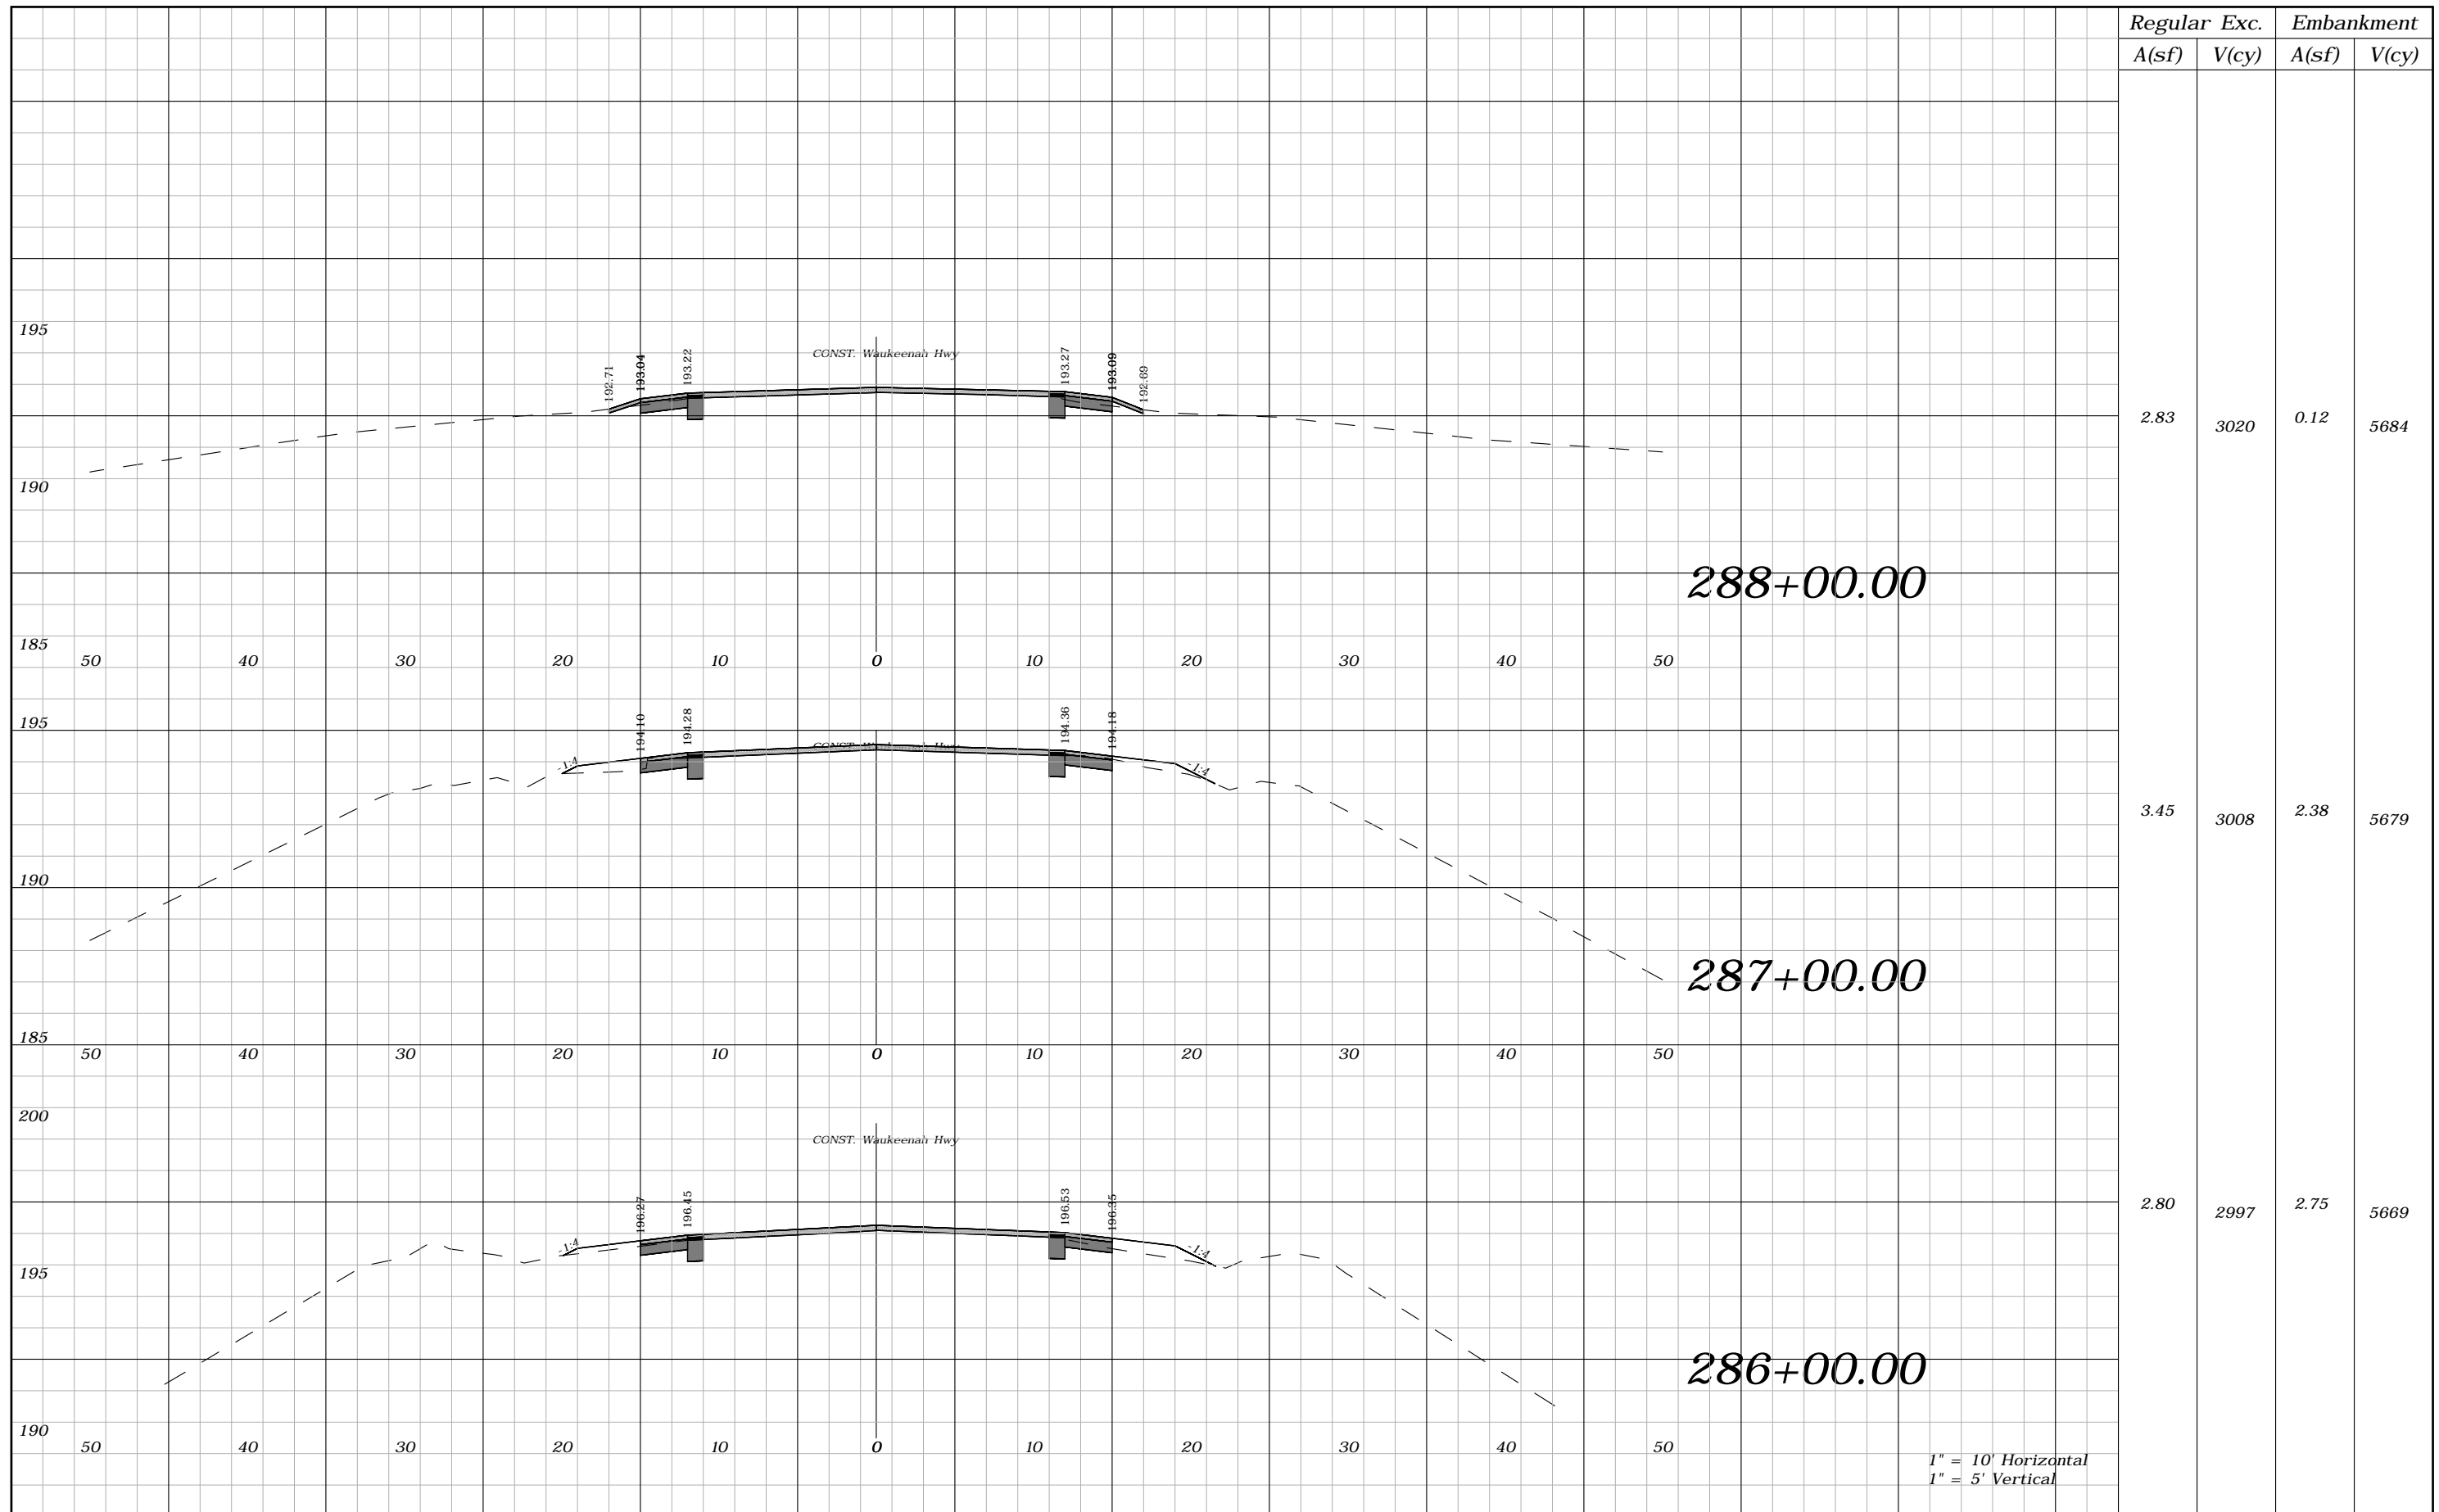

1" = 10' Horizontal
1" = 5' Vertical

REVISIONS				ROBERT C. CESKA, P.E. P.E. LICENSE NUMBER 82288 DEWBERRY 101 N MONROE STREET, SUITE 710 TALLAHASSEE, FLORIDA 32301 CERTIFICATE OF AUTHORIZATION 00008794	WAUKEENAH HIGHWAY			CROSS SECTIONS	SHEET NO.
DATE	DESCRIPTION	DATE	DESCRIPTION		ROAD NO.	COUNTY	FINANCIAL PROJECT ID		159
----	----	----	----		----	JEFFERSON	438366-1-54-01		

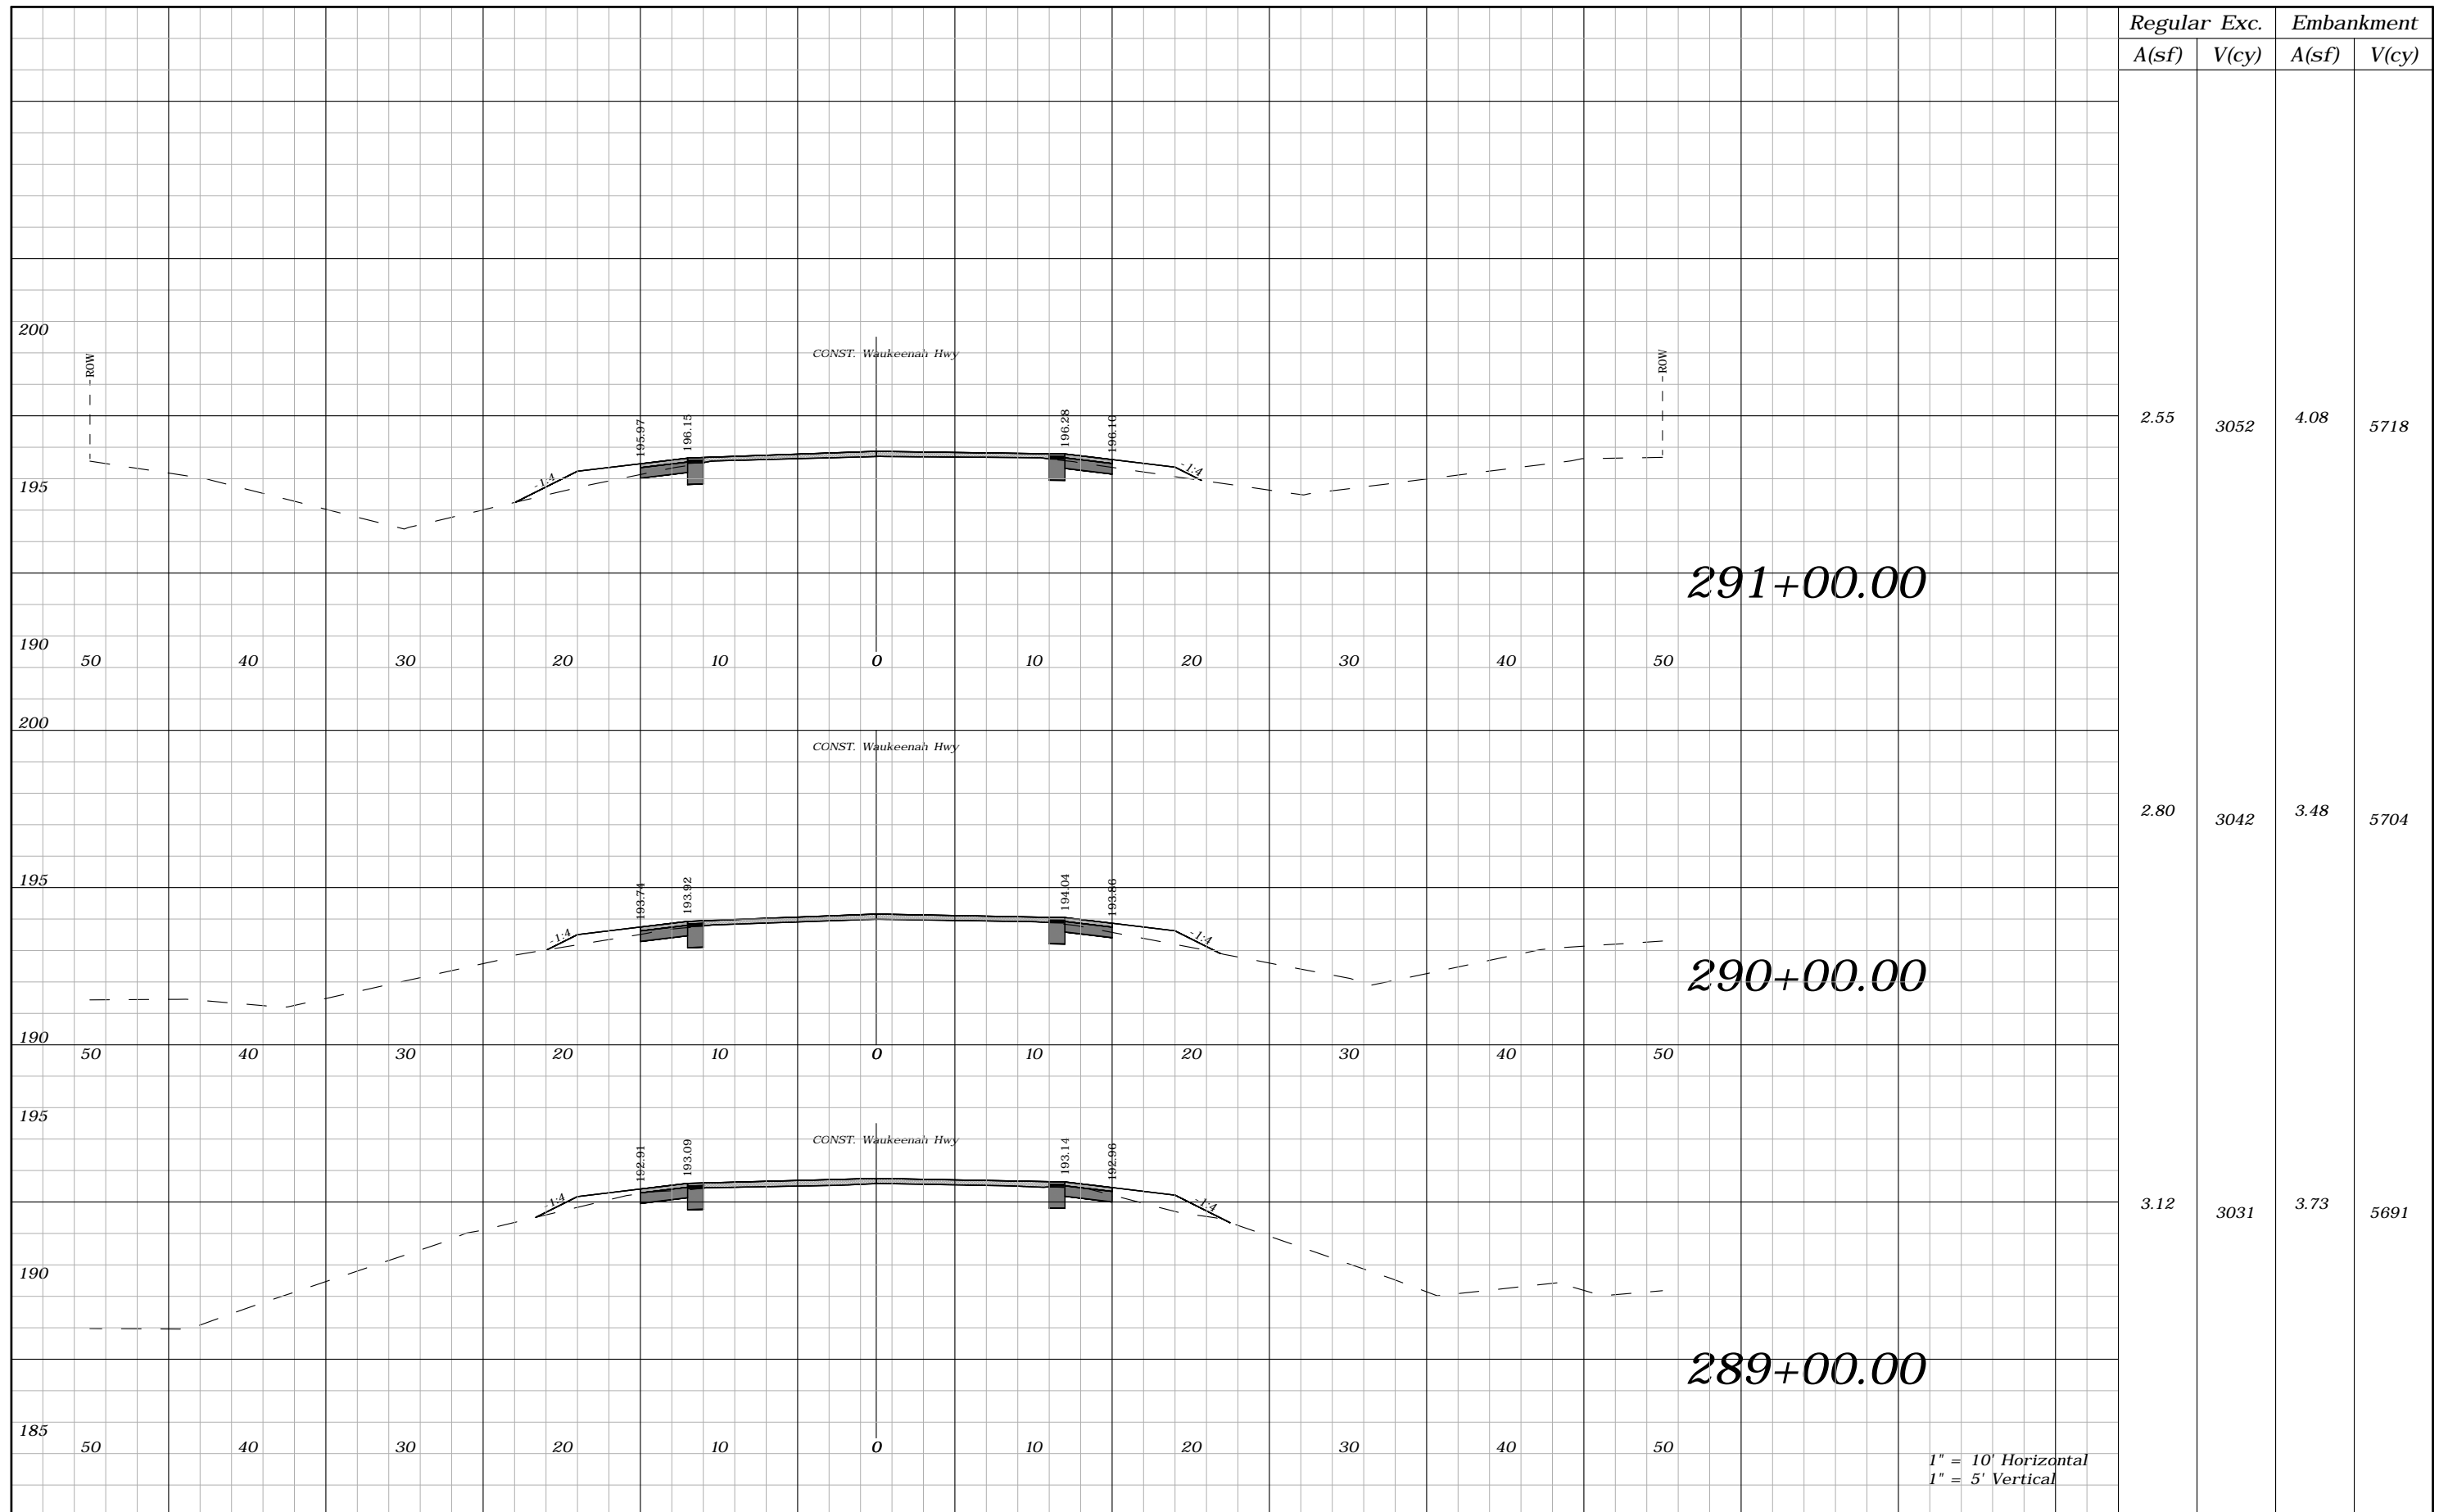

Regular A(sf)	Exc. V(cy)	Embankment A(sf)	V(cy)
2.55	3052	4.08	5718
2.80	3042	3.48	5704
3.12	3031	3.73	5691


REVISIONS			
DATE	DESCRIPTION	DATE	DESCRIPTION
---	---	---	---

ROBERT C. CESKA, P.E.
P.E. LICENSE NUMBER 82288
DEWBERRY
101 N MONROE STREET, SUITE 710
TALLAHASSEE, FLORIDA 32301
CERTIFICATE OF AUTHORIZATION 00008794

WAUKEENAH HIGHWAY		
ROAD NO.	COUNTY	FINANCIAL PROJECT ID
---	JEFFERSON	438366-1-54-01

CROSS SECTIONS

SHEET NO.
160

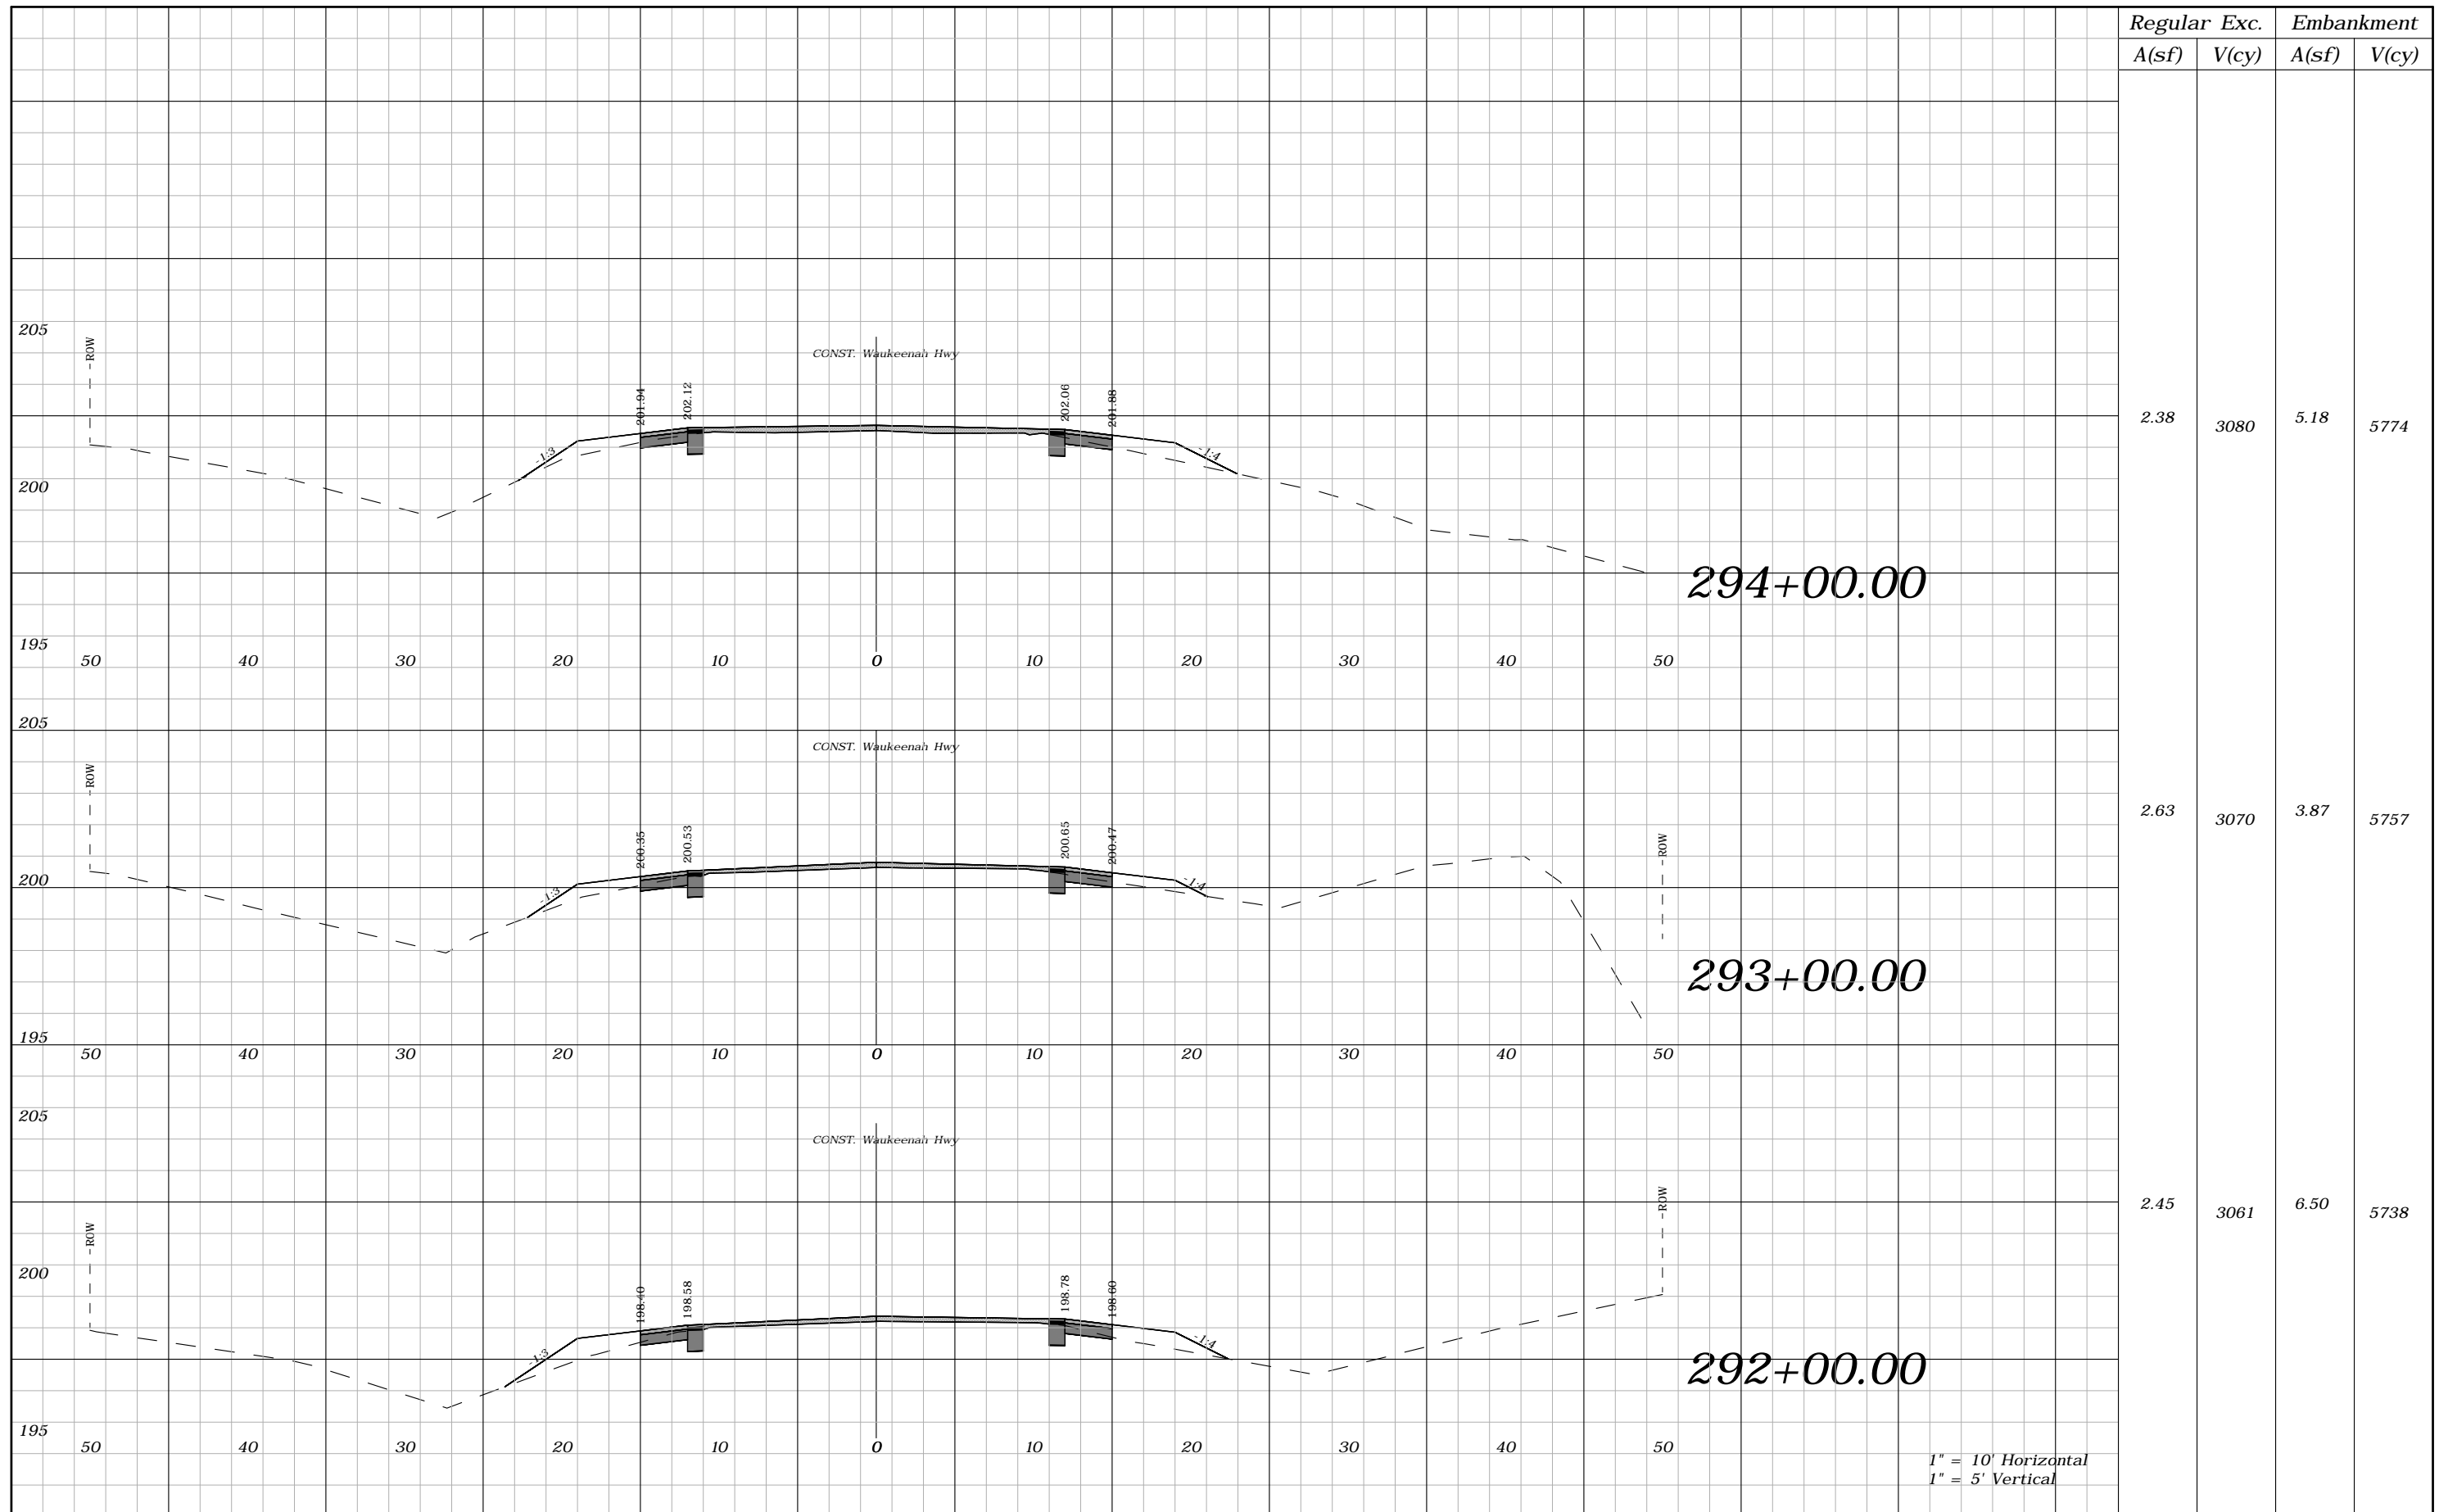

Regular A(sf)	Exc. V(cy)	Embankment A(sf)	Embankment V(cy)
2.38	3080	5.18	5774
2.63	3070	3.87	5757
2.45	3061	6.50	5738


REVISIONS			
DATE	DESCRIPTION	DATE	DESCRIPTION
---	---	---	---

ROBERT C. CESKA, P.E.
P.E. LICENSE NUMBER 82288
DEWBERRY
101 N MONROE STREET, SUITE 710
TALLAHASSEE, FLORIDA 32301
CERTIFICATE OF AUTHORIZATION 00008794

WAUKEENAH HIGHWAY		
ROAD NO.	COUNTY	FINANCIAL PROJECT ID
---	JEFFERSON	438366-1-54-01

CROSS SECTIONS

SHEET NO.
161

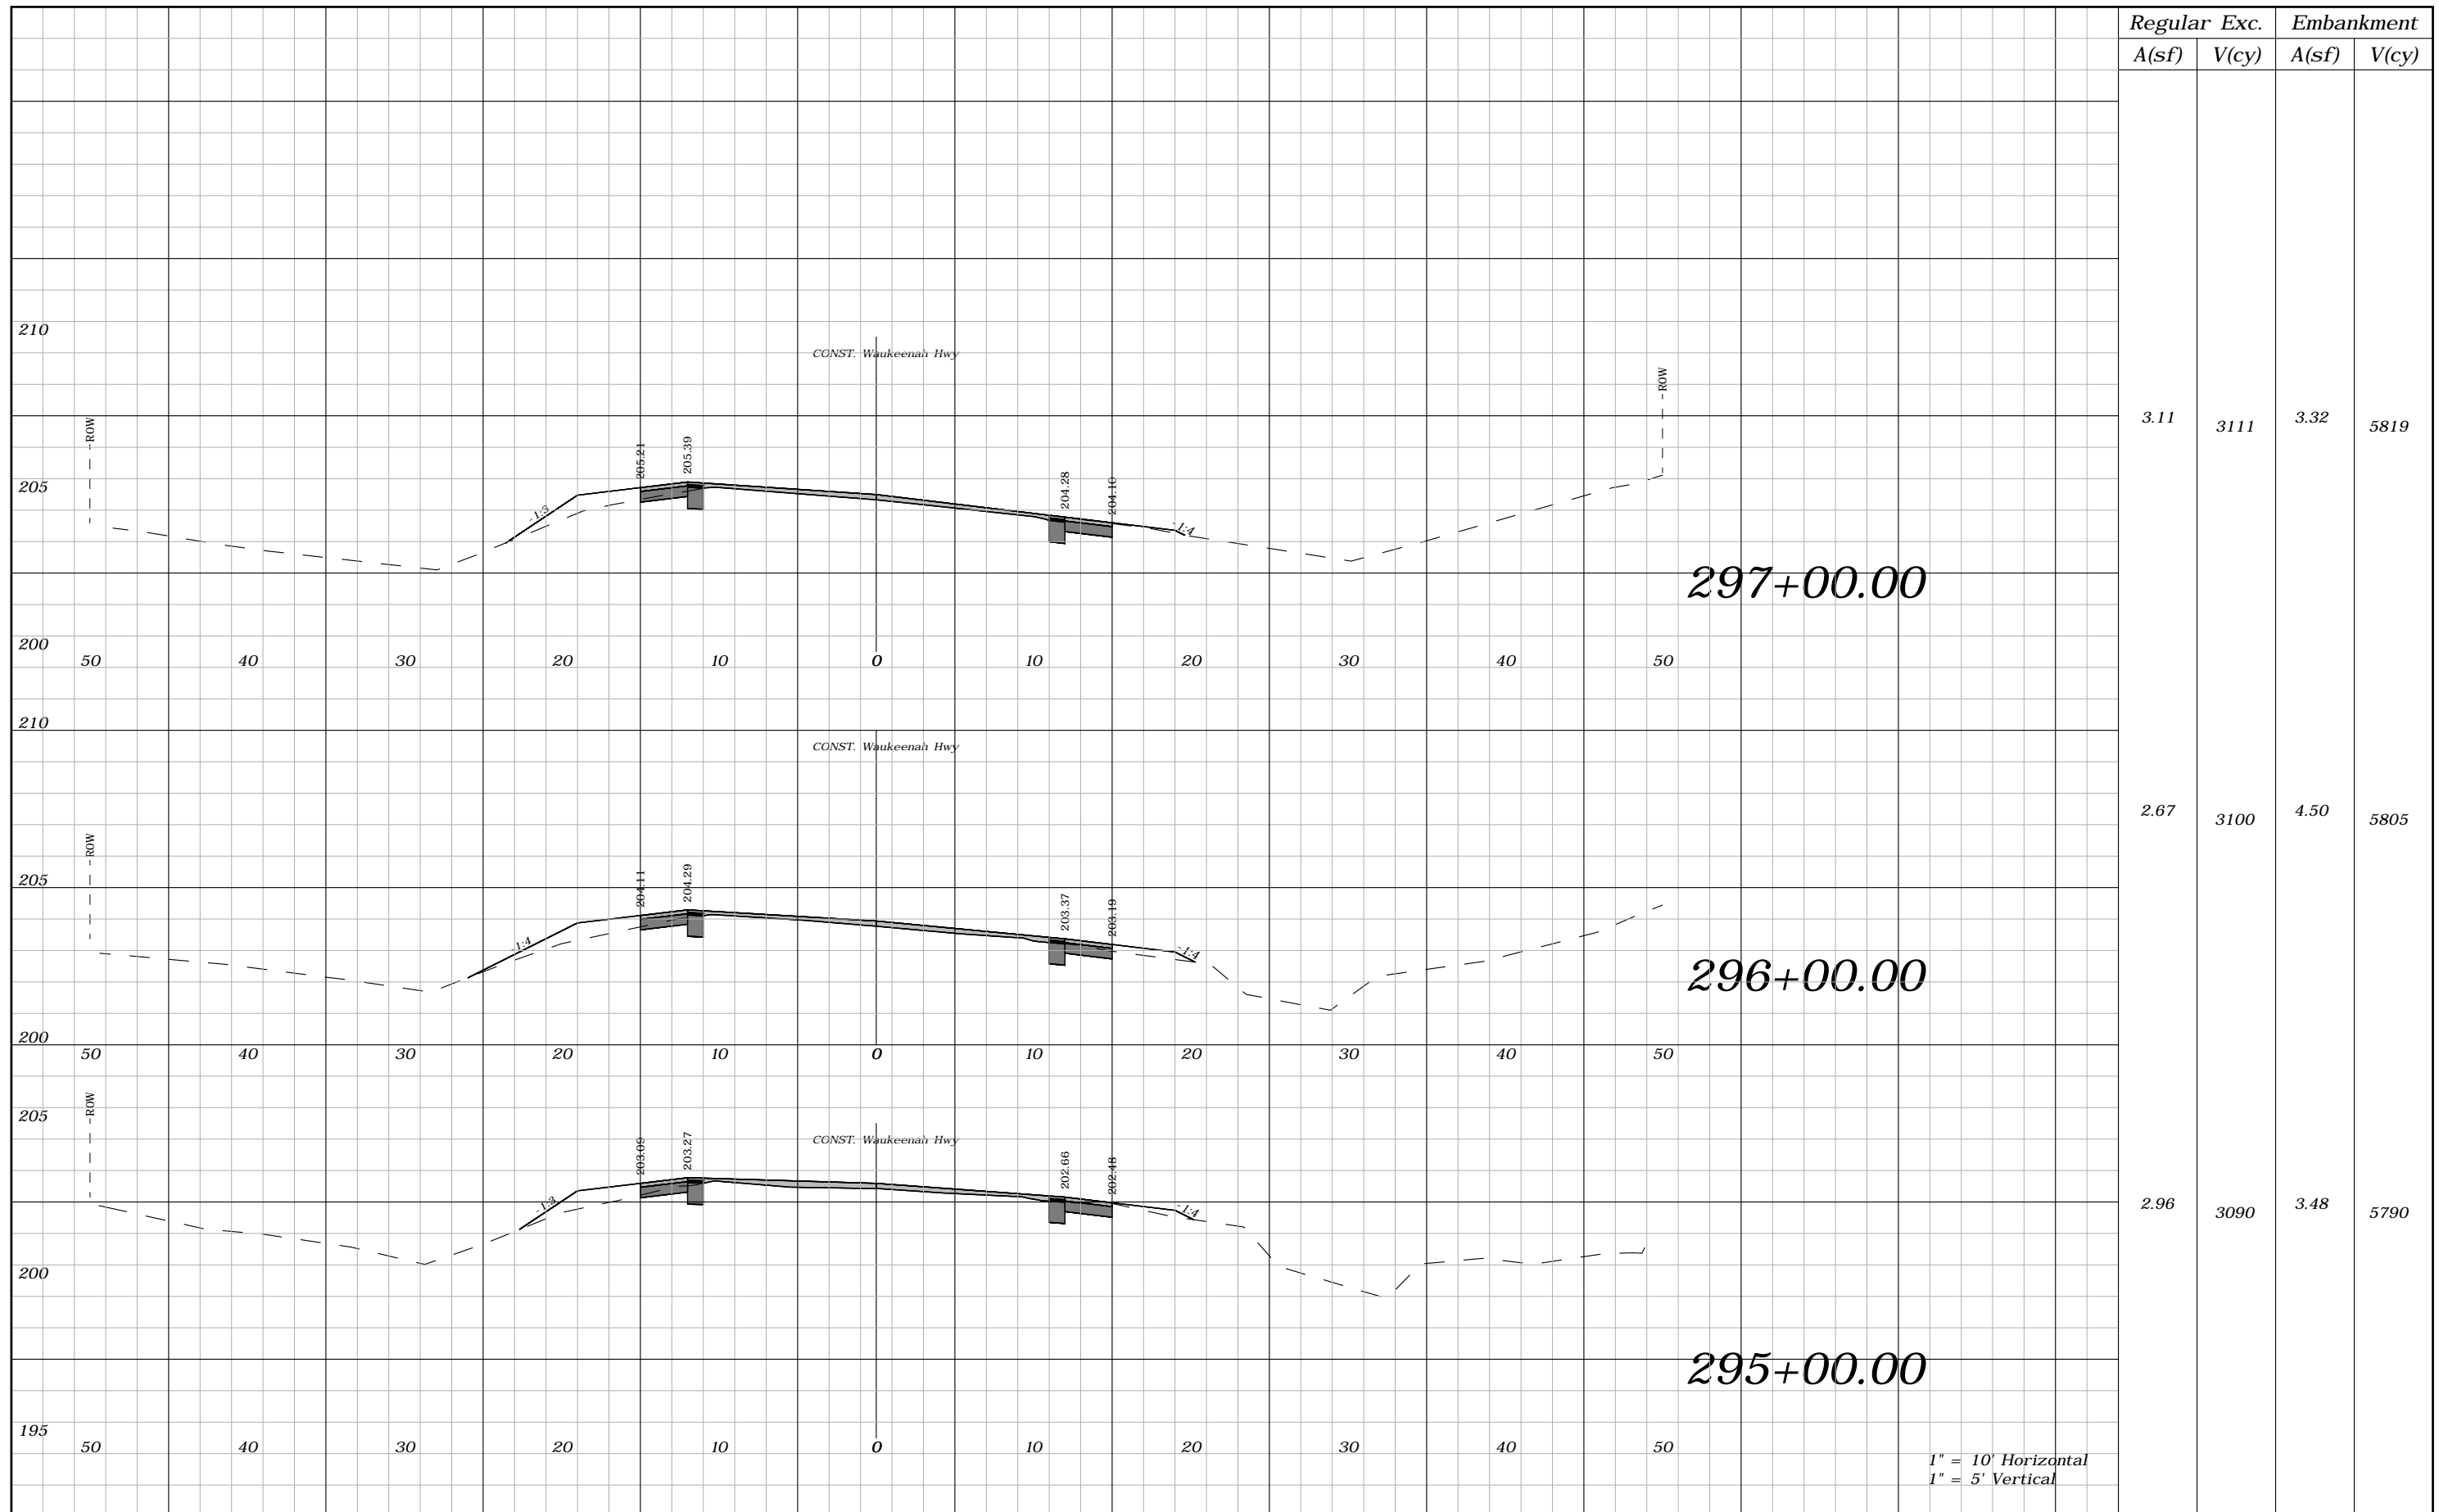


Regular	Exc.	Embankment	
A(sf)	V(cy)	A(sf)	V(cy)
3.11	3111	3.32	5819
2.67	3100	4.50	5805
2.96	3090	3.48	5790

1" = 10' Horizontal
1" = 5' Vertical

REVISIONS				ROBERT C. CESKA, P.E. P.E. LICENSE NUMBER 82288 DEWBERRY 101 N MONROE STREET, SUITE 710 TALLAHASSEE, FLORIDA 32301 CERTIFICATE OF AUTHORIZATION 00008794	WAUKEENAH HIGHWAY			SHEET NO. 162
DATE	DESCRIPTION	DATE	DESCRIPTION		ROAD NO.	COUNTY	FINANCIAL PROJECT ID	
----	----				----	JEFFERSON	438366-1-54-01	

CROSS SECTIONS

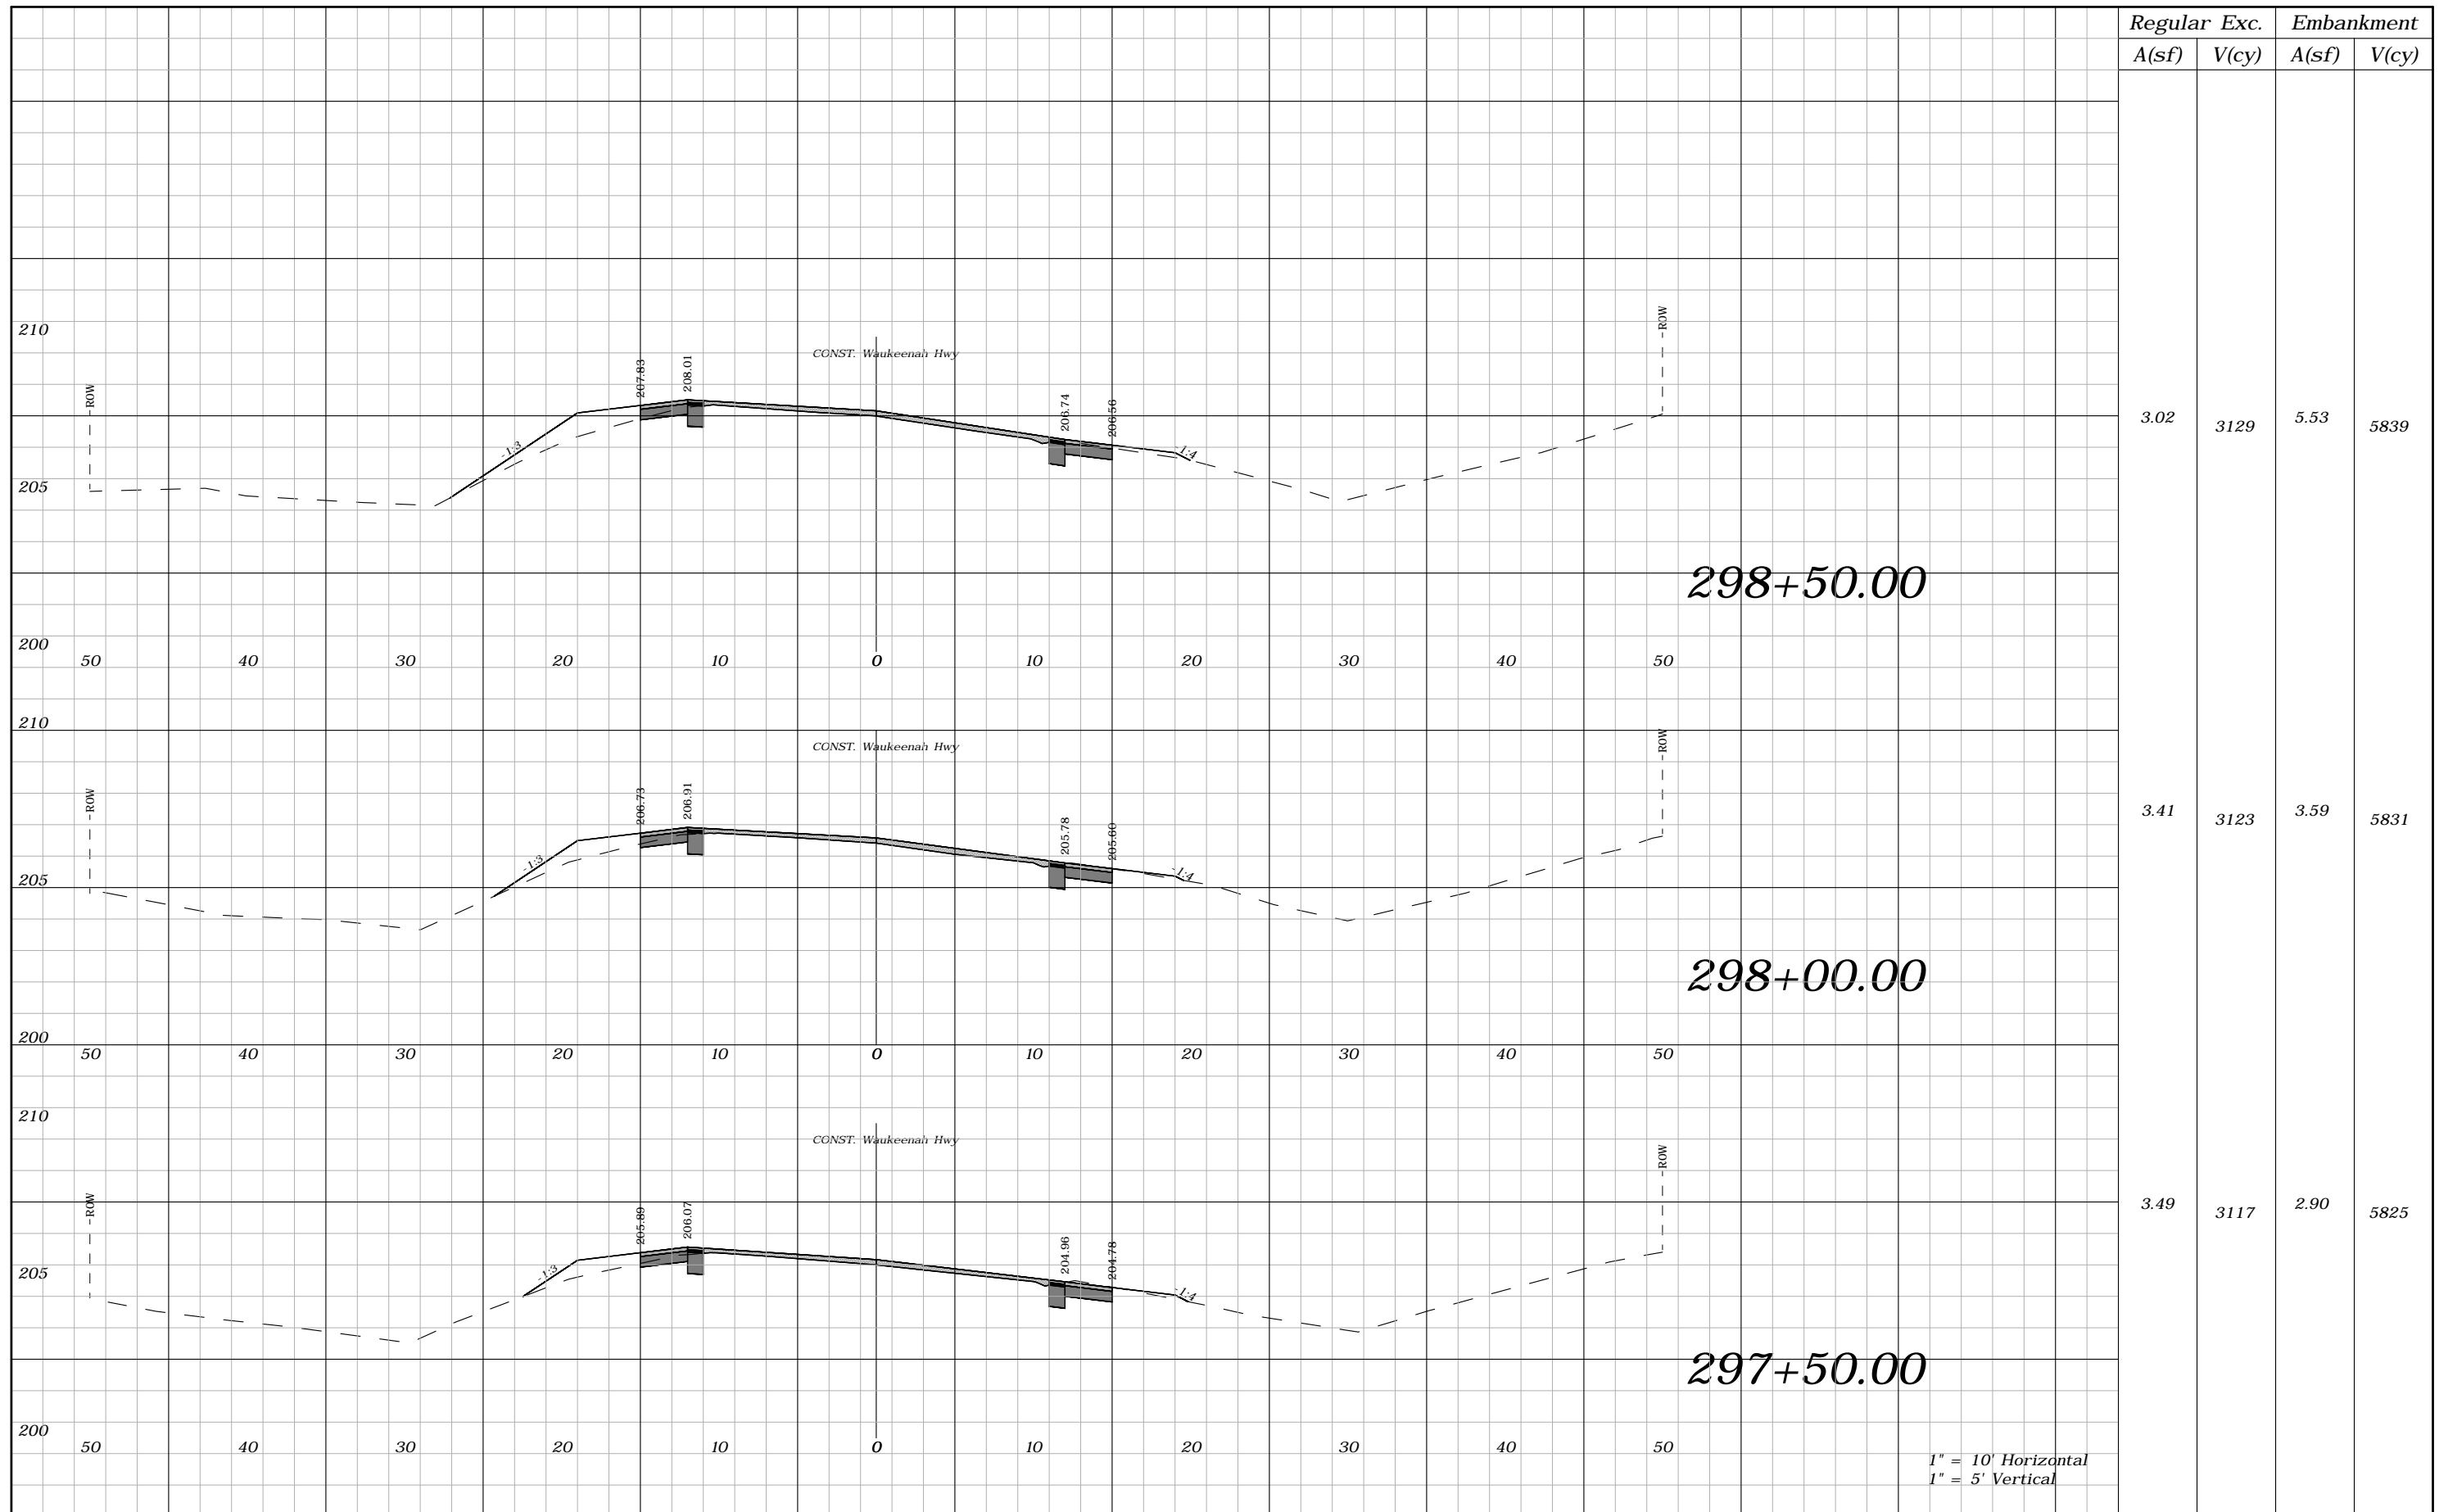

Regular		Exc.		Embankment	
A(sf)	V(cy)	A(sf)	V(cy)	A(sf)	V(cy)
3.02	3129	5.53	5839		
3.41	3123	3.59	5831		
3.49	3117	2.90	5825		

1" = 10' Horizontal
1" = 5' Vertical


REVISIONS			
DATE	DESCRIPTION	DATE	DESCRIPTION
----	----		

ROBERT C. CESKA, P.E.
P.E. LICENSE NUMBER 82288
DEWBERRY
101 N MONROE STREET, SUITE 710
TALLAHASSEE, FLORIDA 32301
CERTIFICATE OF AUTHORIZATION 00008794

WAUKEENAH HIGHWAY		
ROAD NO.	COUNTY	FINANCIAL PROJECT ID
----	JEFFERSON	438366-1-54-01

CROSS SECTIONS

SHEET NO.
163

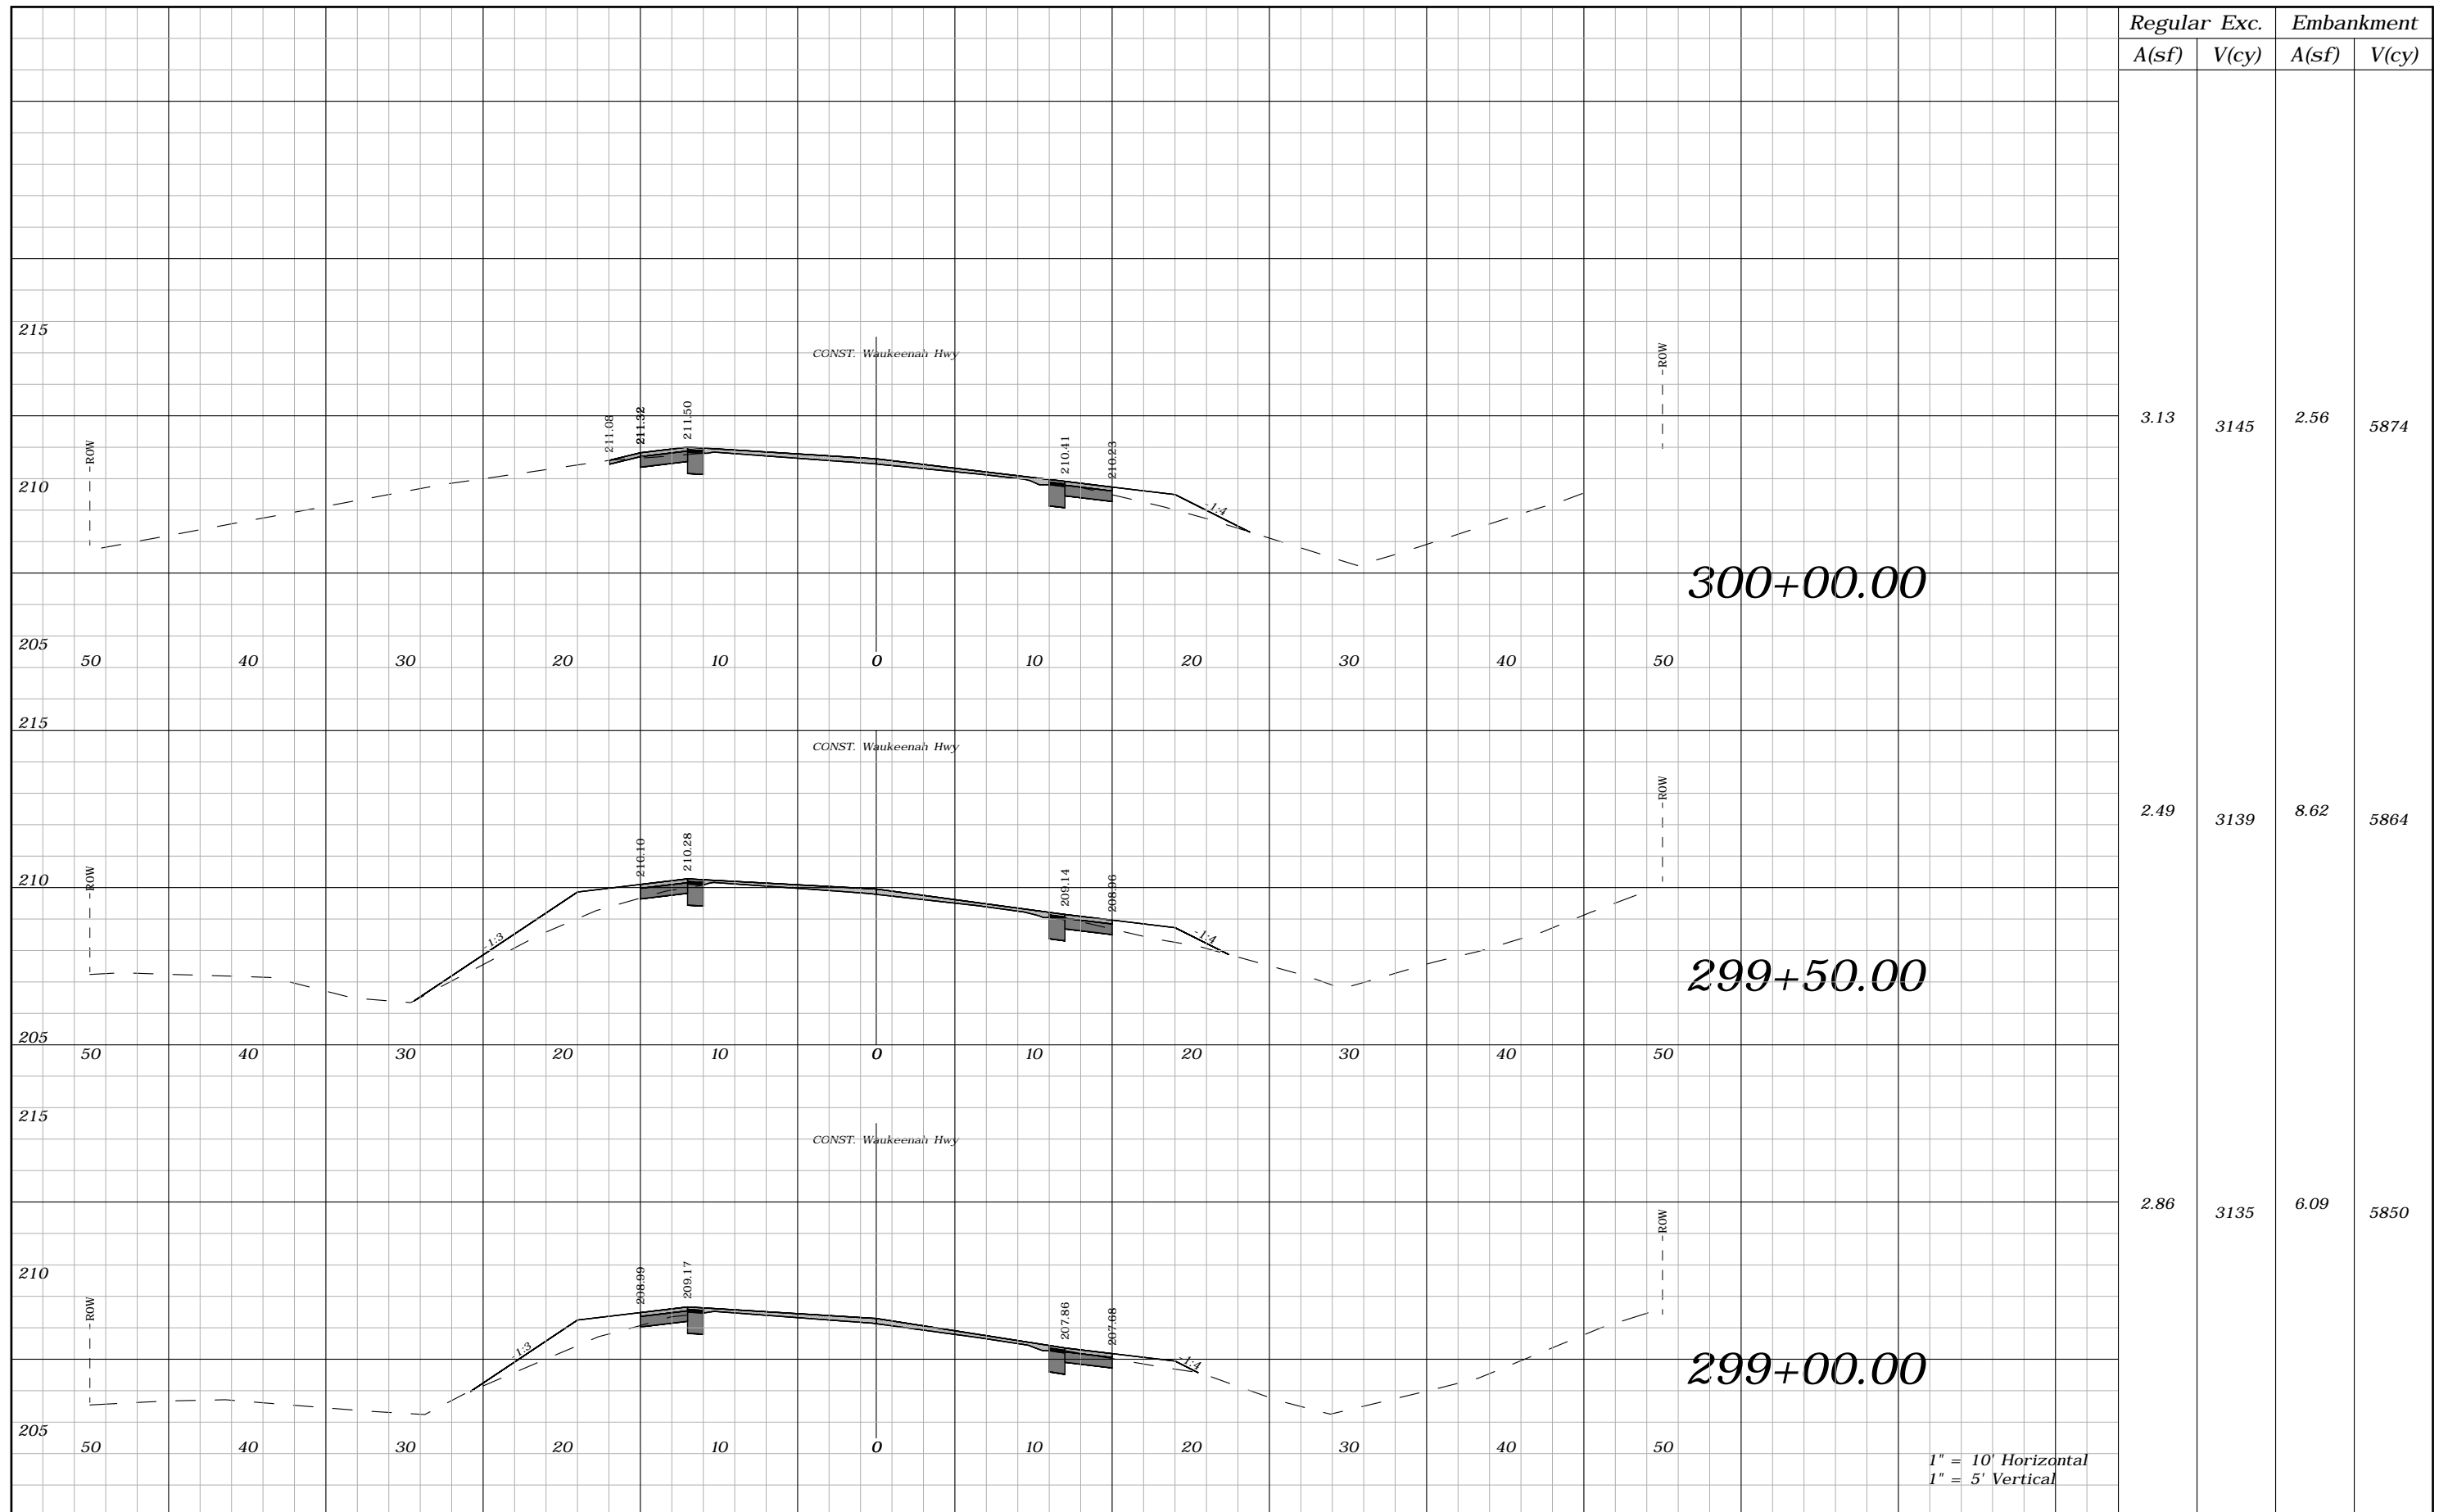

1" = 10' Horizontal
1" = 5' Vertical


REVISIONS			
DATE	DESCRIPTION	DATE	DESCRIPTION
----	----		

ROBERT C. CESKA, P.E.
P.E. LICENSE NUMBER 82288
DEWBERRY
101 N MONROE STREET, SUITE 710
TALLAHASSEE, FLORIDA 32301
CERTIFICATE OF AUTHORIZATION 00008794

WAUKEENAH HIGHWAY		
ROAD NO.	COUNTY	FINANCIAL PROJECT ID
----	JEFFERSON	438366-1-54-01

CROSS SECTIONS

SHEET NO.
164

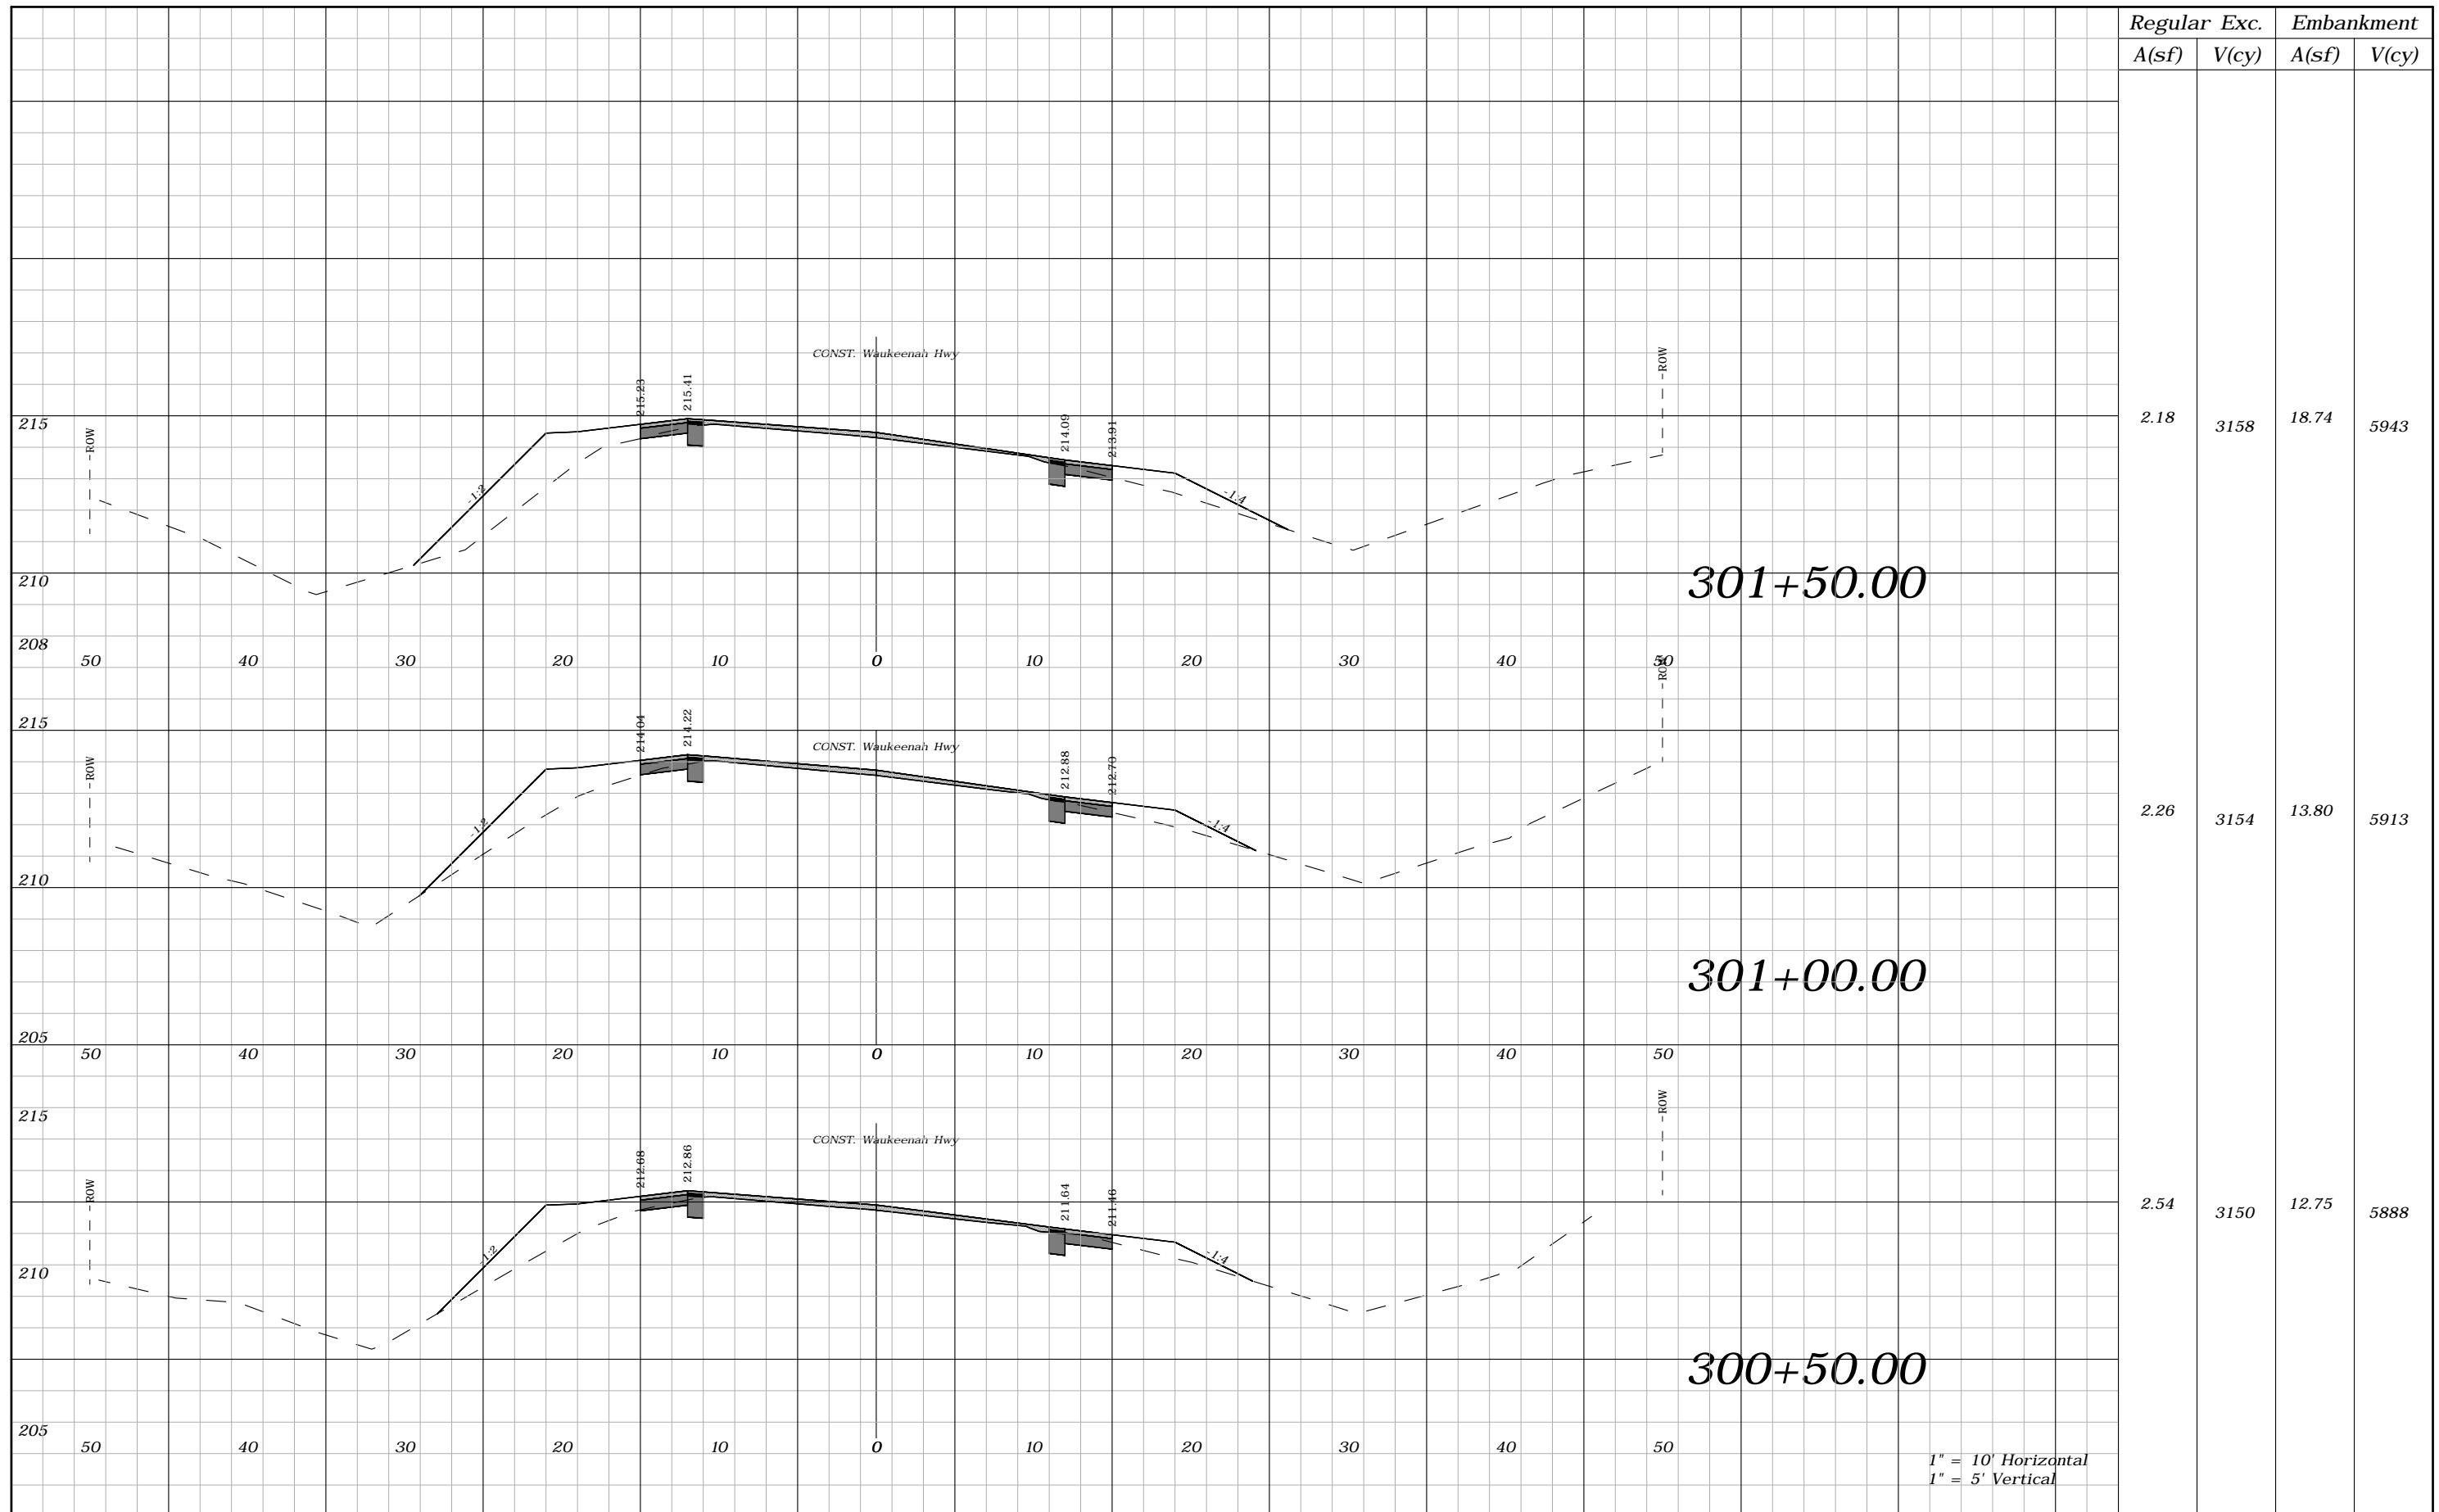


Regular A(sf)	Exc. V(cy)	Embankment A(sf)	V(cy)
2.18	3158	18.74	5943
2.26	3154	13.80	5913
2.54	3150	12.75	5888


1" = 10' Horizontal
1" = 5' Vertical

REVISIONS				ROBERT C. CESKA, P.E. P.E. LICENSE NUMBER 82288 DEWBERRY 101 N MONROE STREET, SUITE 710 TALLAHASSEE, FLORIDA 32301 CERTIFICATE OF AUTHORIZATION 00008794	WAUKEENAH HIGHWAY			SHEET NO. 165
DATE	DESCRIPTION	DATE	DESCRIPTION		ROAD NO.	COUNTY	FINANCIAL PROJECT ID	
----	----				----	JEFFERSON	438366-1-54-01	

CROSS SECTIONS

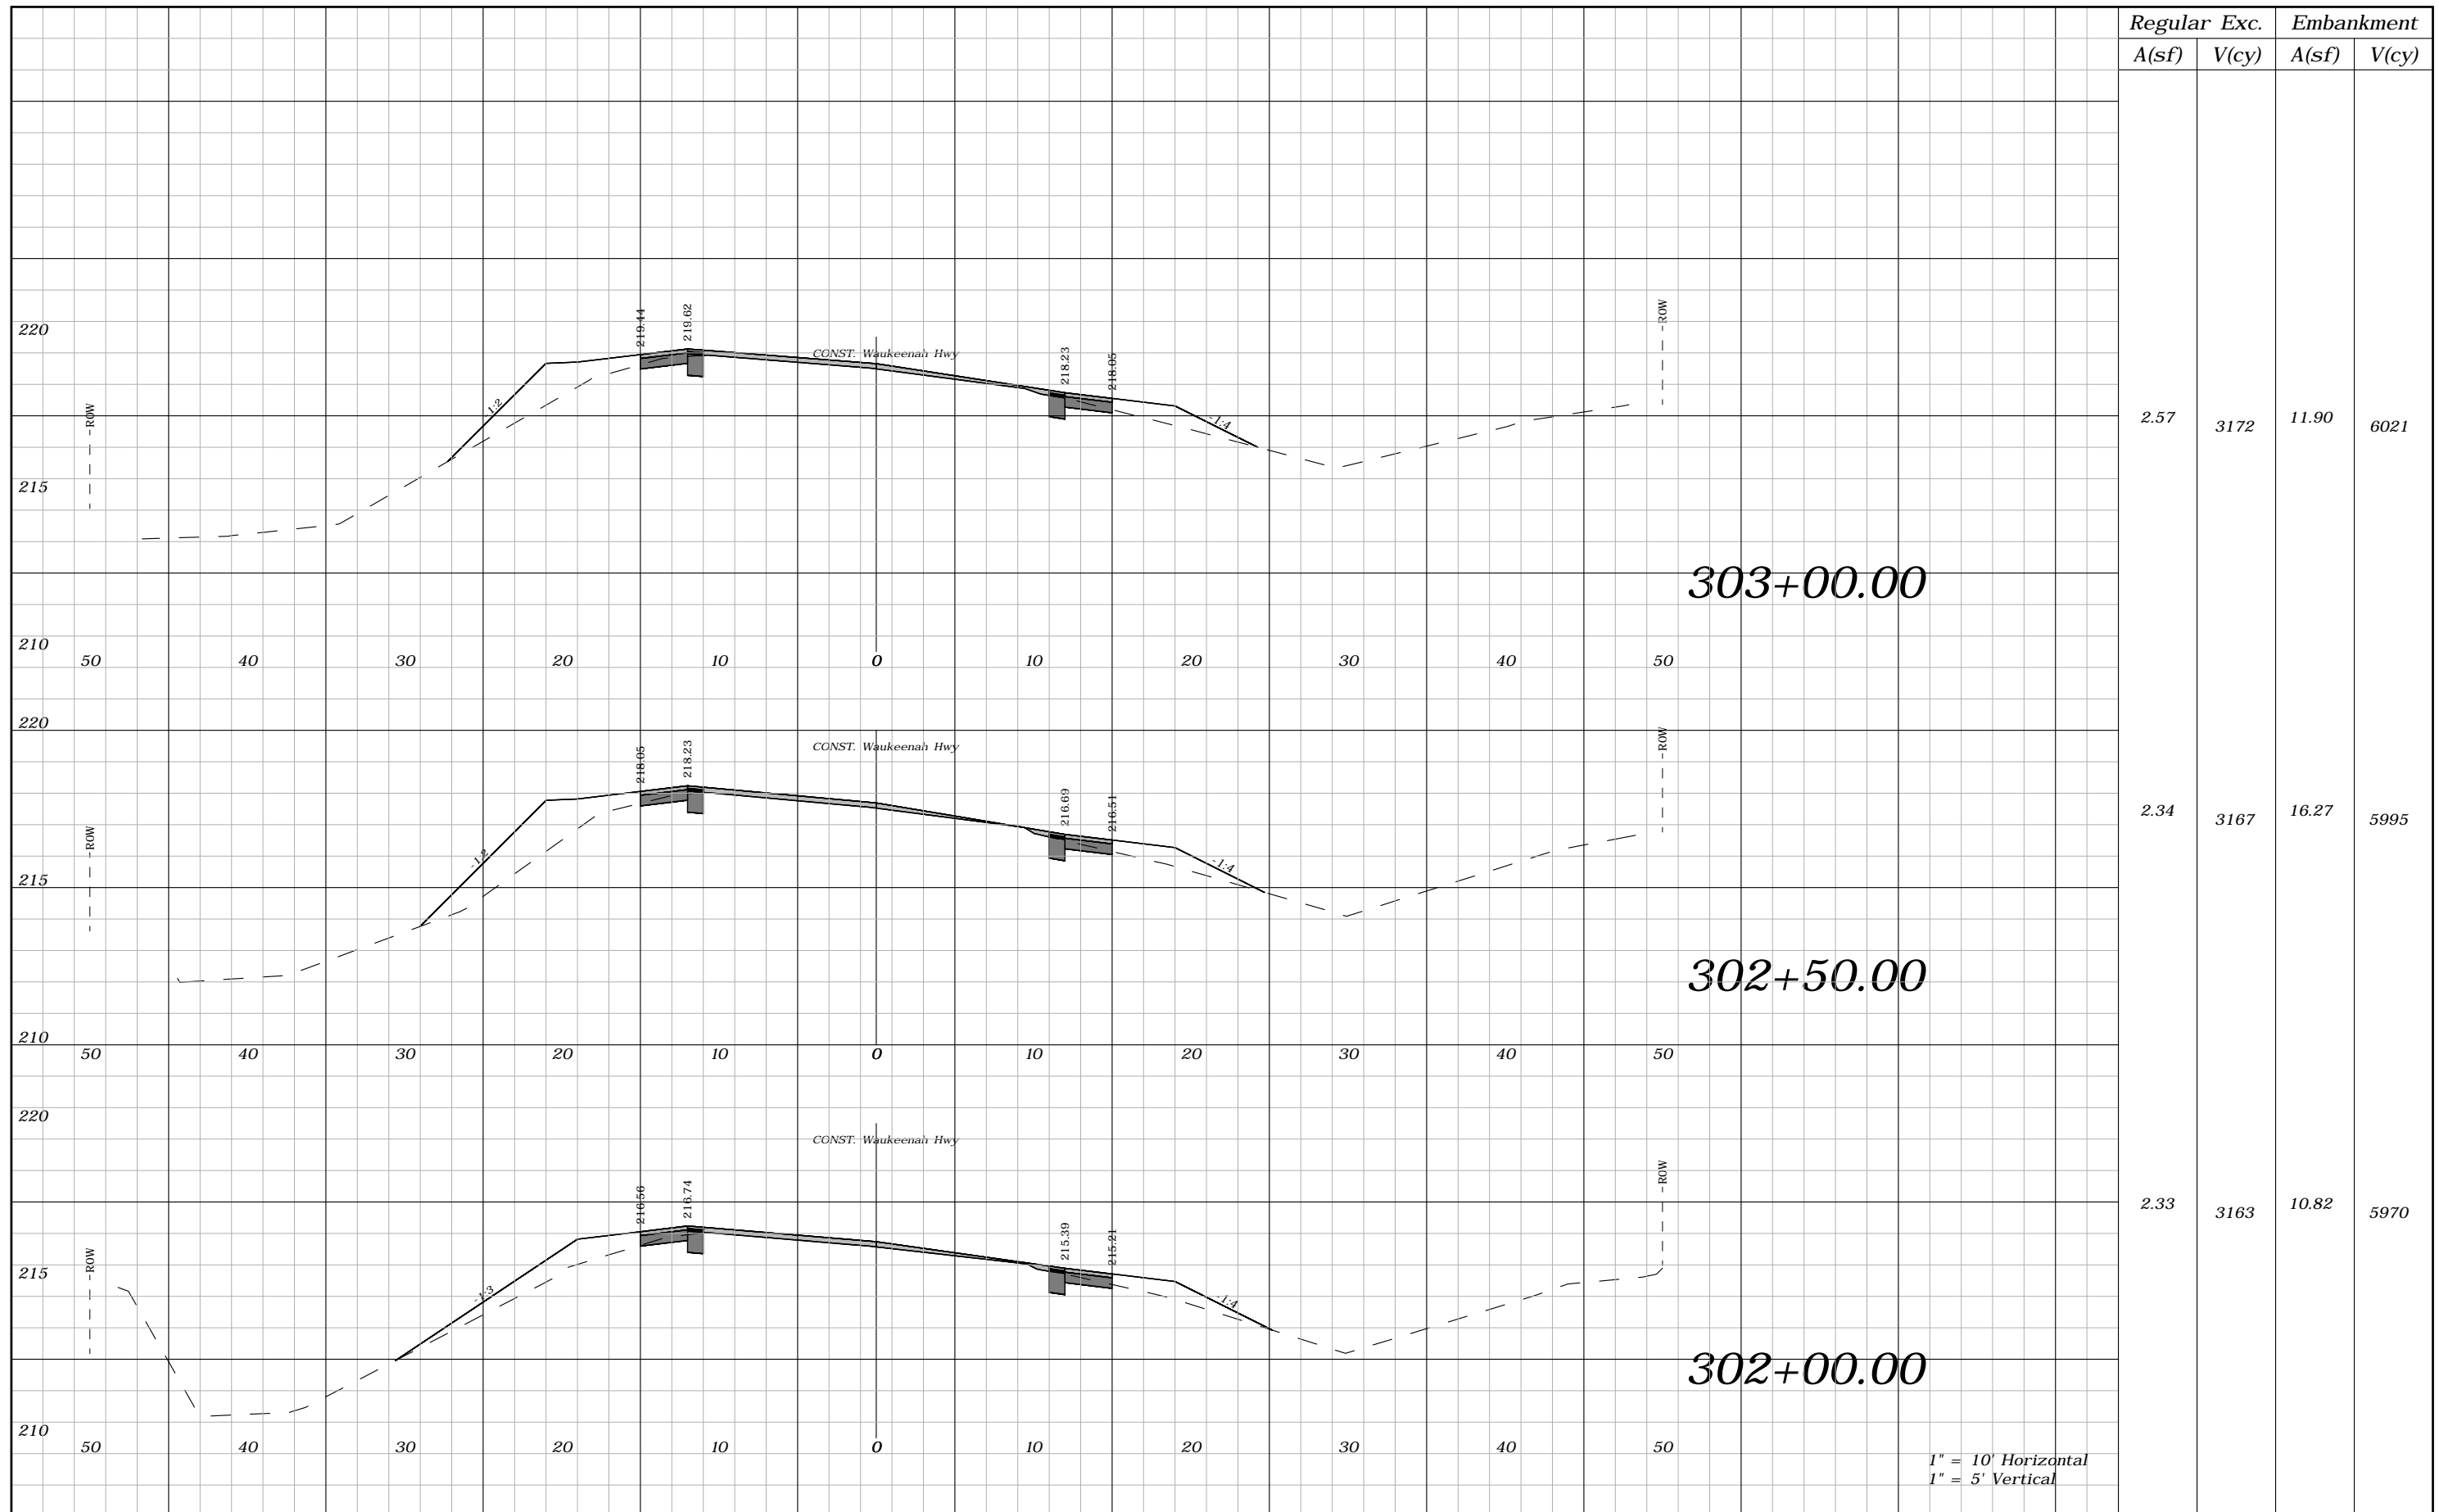

REVISIONS				ROBERT C. CESKA, P.E. P.E. LICENSE NUMBER 82288 DEWBERRY 101 N MONROE STREET, SUITE 710 TALLAHASSEE, FLORIDA 32301 CERTIFICATE OF AUTHORIZATION 00008794	WAUKEENAH HIGHWAY			SHEET NO. 166
DATE	DESCRIPTION	DATE	DESCRIPTION		ROAD NO.	COUNTY	FINANCIAL PROJECT ID	
----	----			----	JEFFERSON	438366-1-54-01	CROSS SECTIONS	

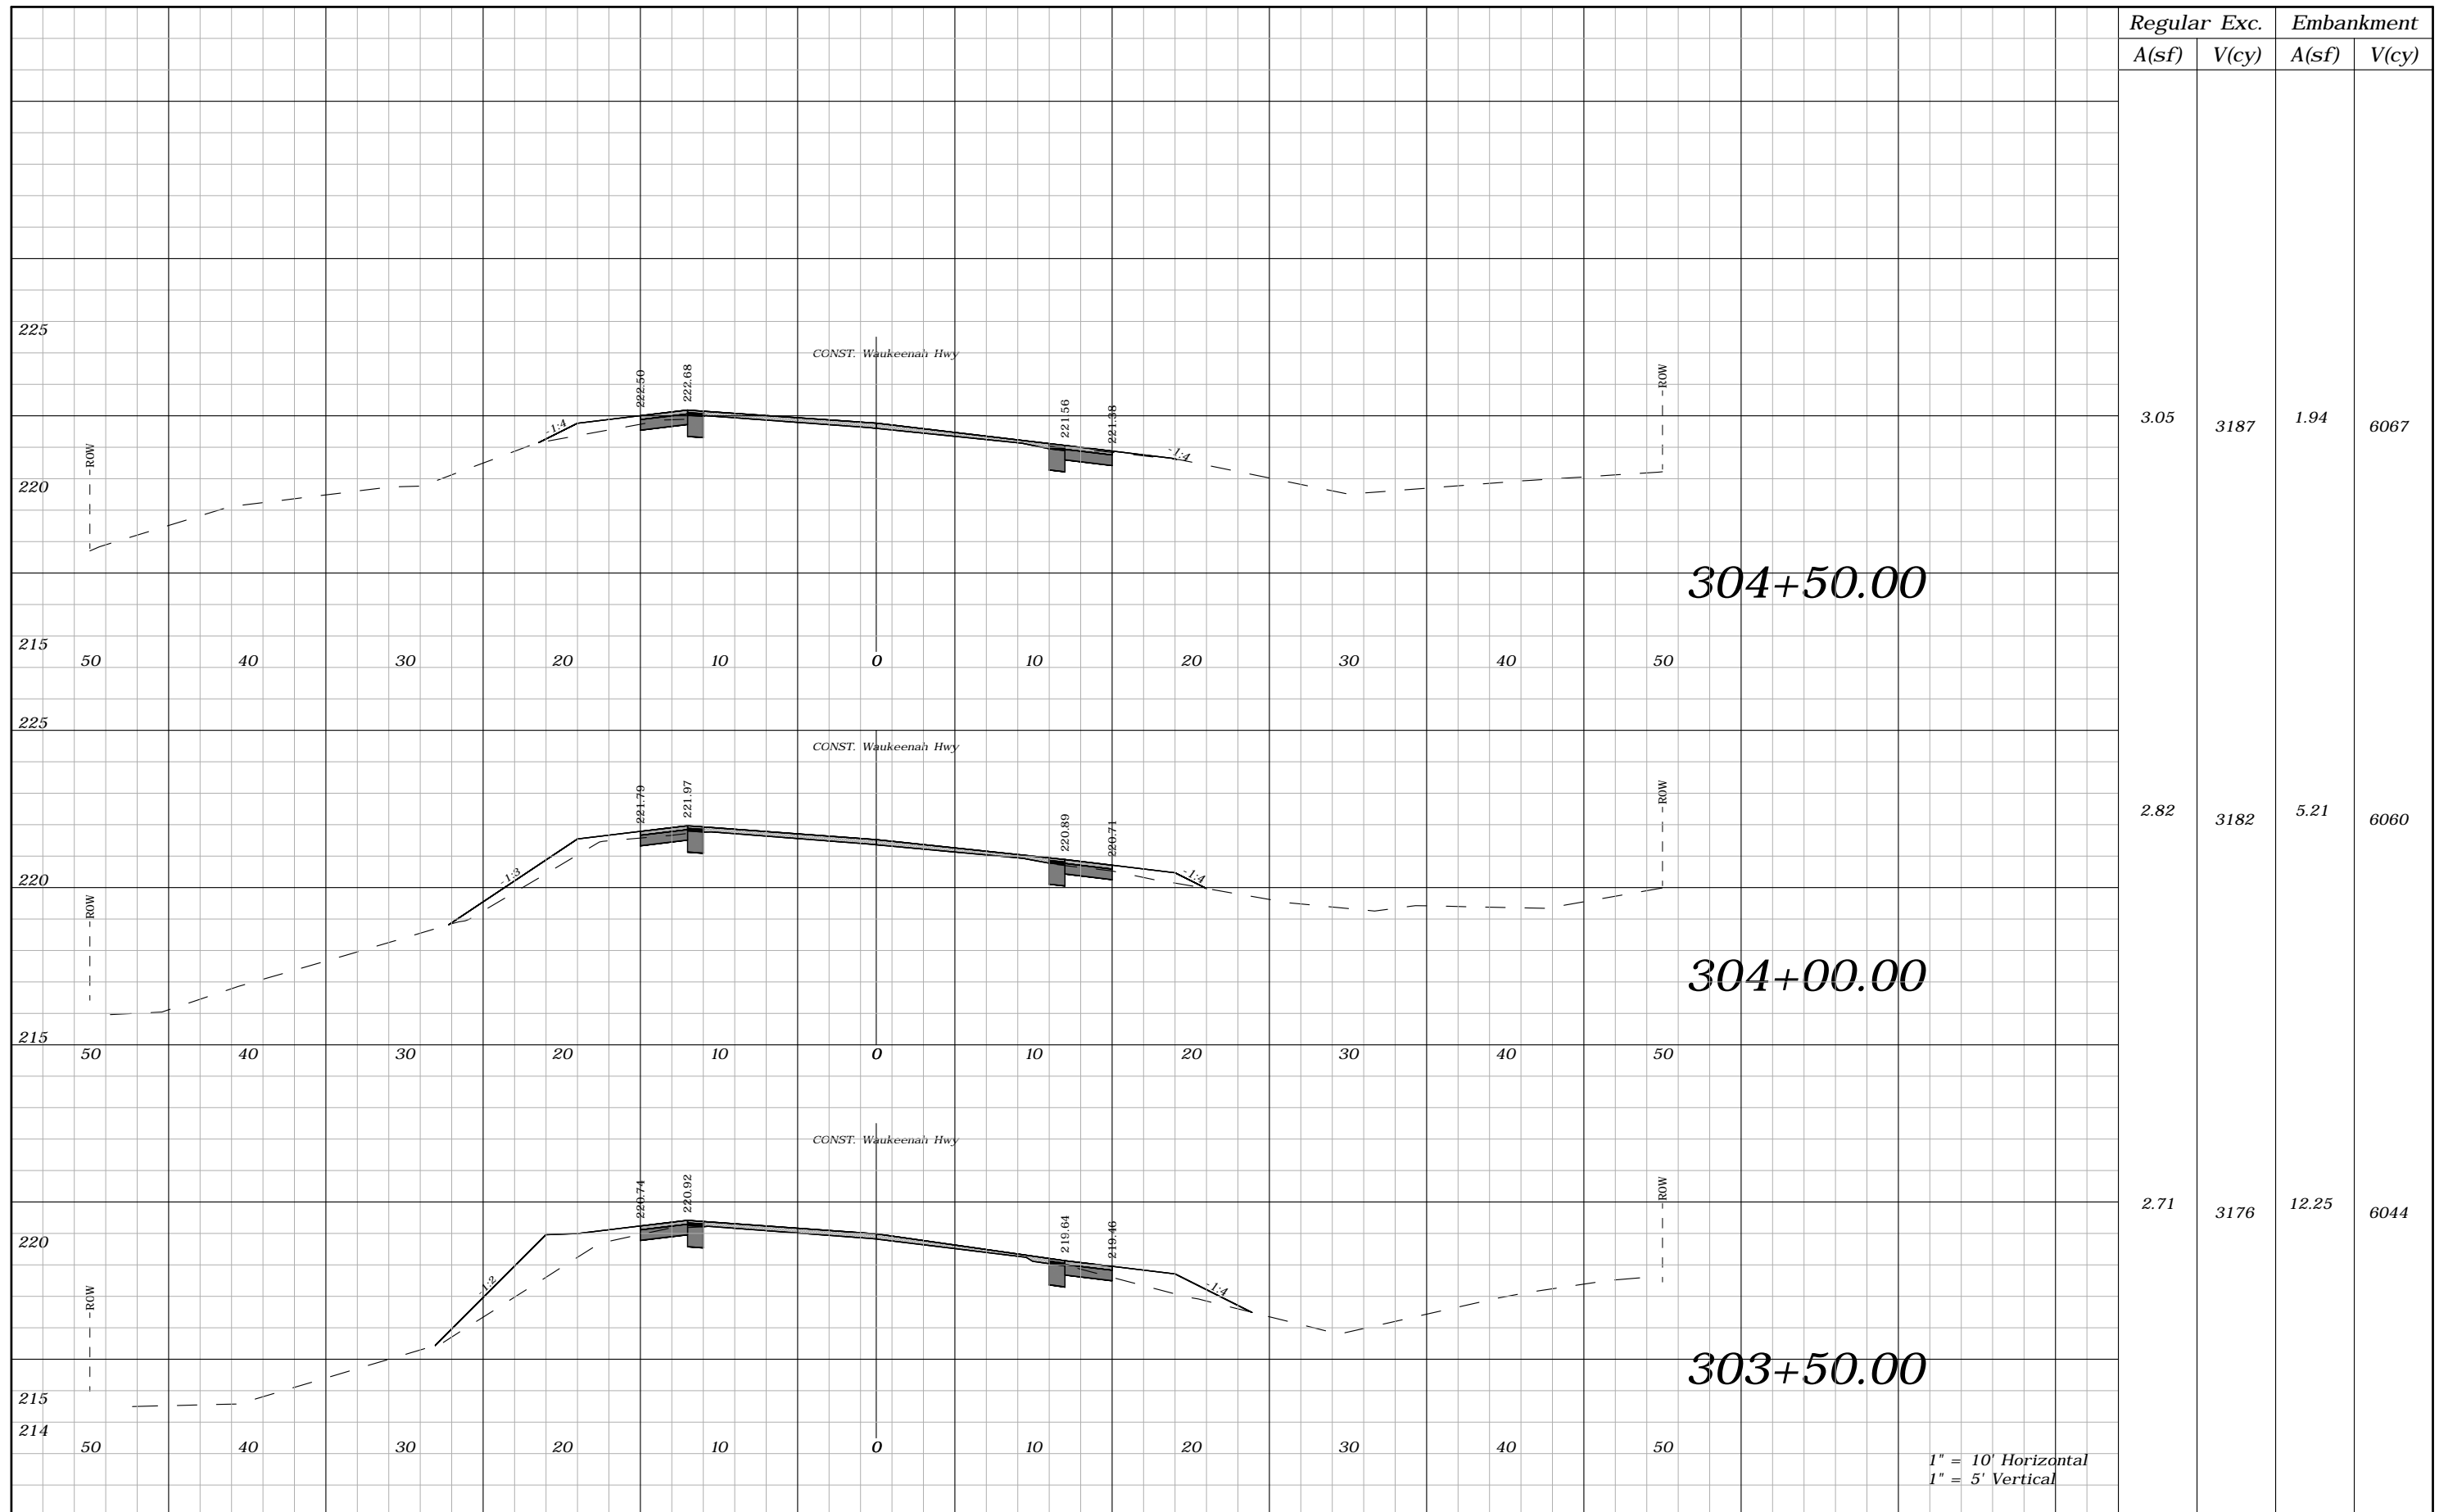

Regular		Exc.		Embankment	
A(sf)	V(cy)	A(sf)	V(cy)	A(sf)	V(cy)
3.05	3187	1.94	6067		
2.82	3182	5.21	6060		
2.71	3176	12.25	6044		

1" = 10' Horizontal
1" = 5' Vertical


REVISIONS			
DATE	DESCRIPTION	DATE	DESCRIPTION
---	---		

ROBERT C. CESKA, P.E.
P.E. LICENSE NUMBER 82288
DEWBERRY
101 N MONROE STREET, SUITE 710
TALLAHASSEE, FLORIDA 32301
CERTIFICATE OF AUTHORIZATION 00008794

WAUKEENAH HIGHWAY		
ROAD NO.	COUNTY	FINANCIAL PROJECT ID
----	JEFFERSON	438366-1-54-01

CROSS SECTIONS

SHEET NO.
167

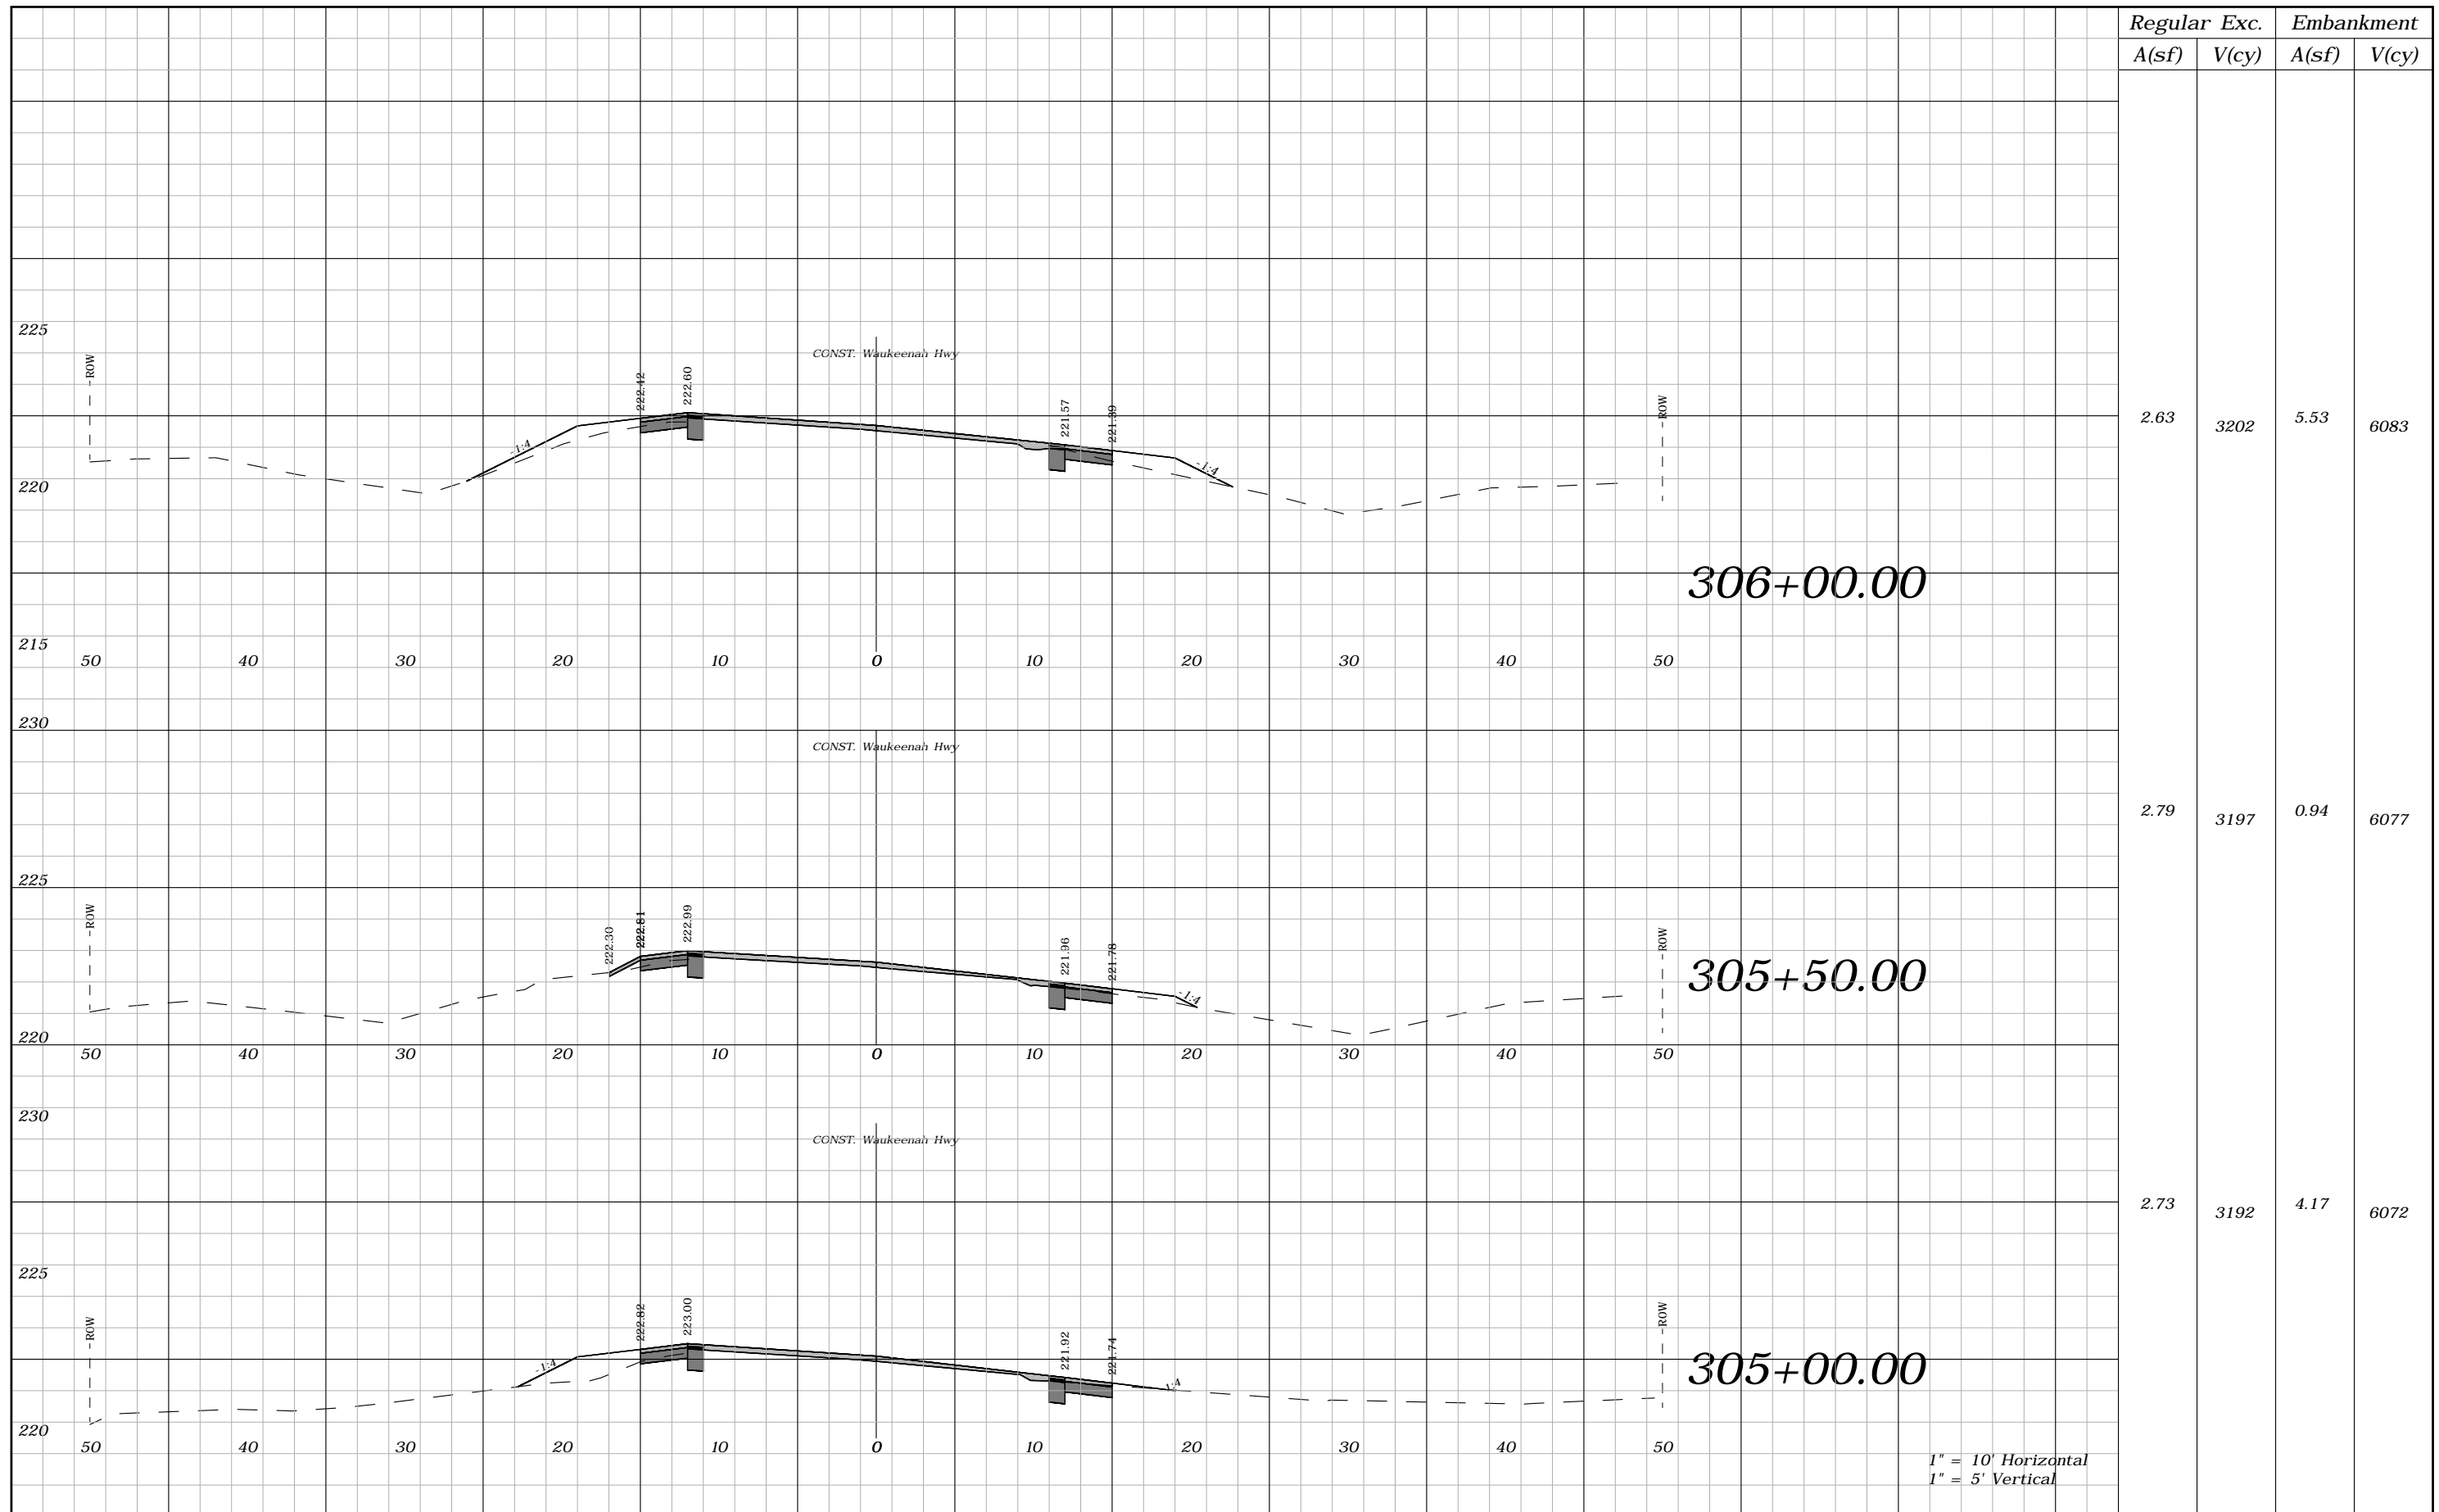

Regular	Exc.	Embankment	
A(sf)	V(cy)	A(sf)	V(cy)
2.63	3202	5.53	6083
2.79	3197	0.94	6077
2.73	3192	4.17	6072

1" = 10' Horizontal
1" = 5' Vertical


REVISIONS			
DATE	DESCRIPTION	DATE	DESCRIPTION
---	---	---	---

ROBERT C. CESKA, P.E.
P.E. LICENSE NUMBER 82288
DEWBERRY
101 N MONROE STREET, SUITE 710
TALLAHASSEE, FLORIDA 32301
CERTIFICATE OF AUTHORIZATION 00008794

WAUKEENAH HIGHWAY		
ROAD NO.	COUNTY	FINANCIAL PROJECT ID
----	JEFFERSON	438366-1-54-01

CROSS SECTIONS

SHEET NO.
168

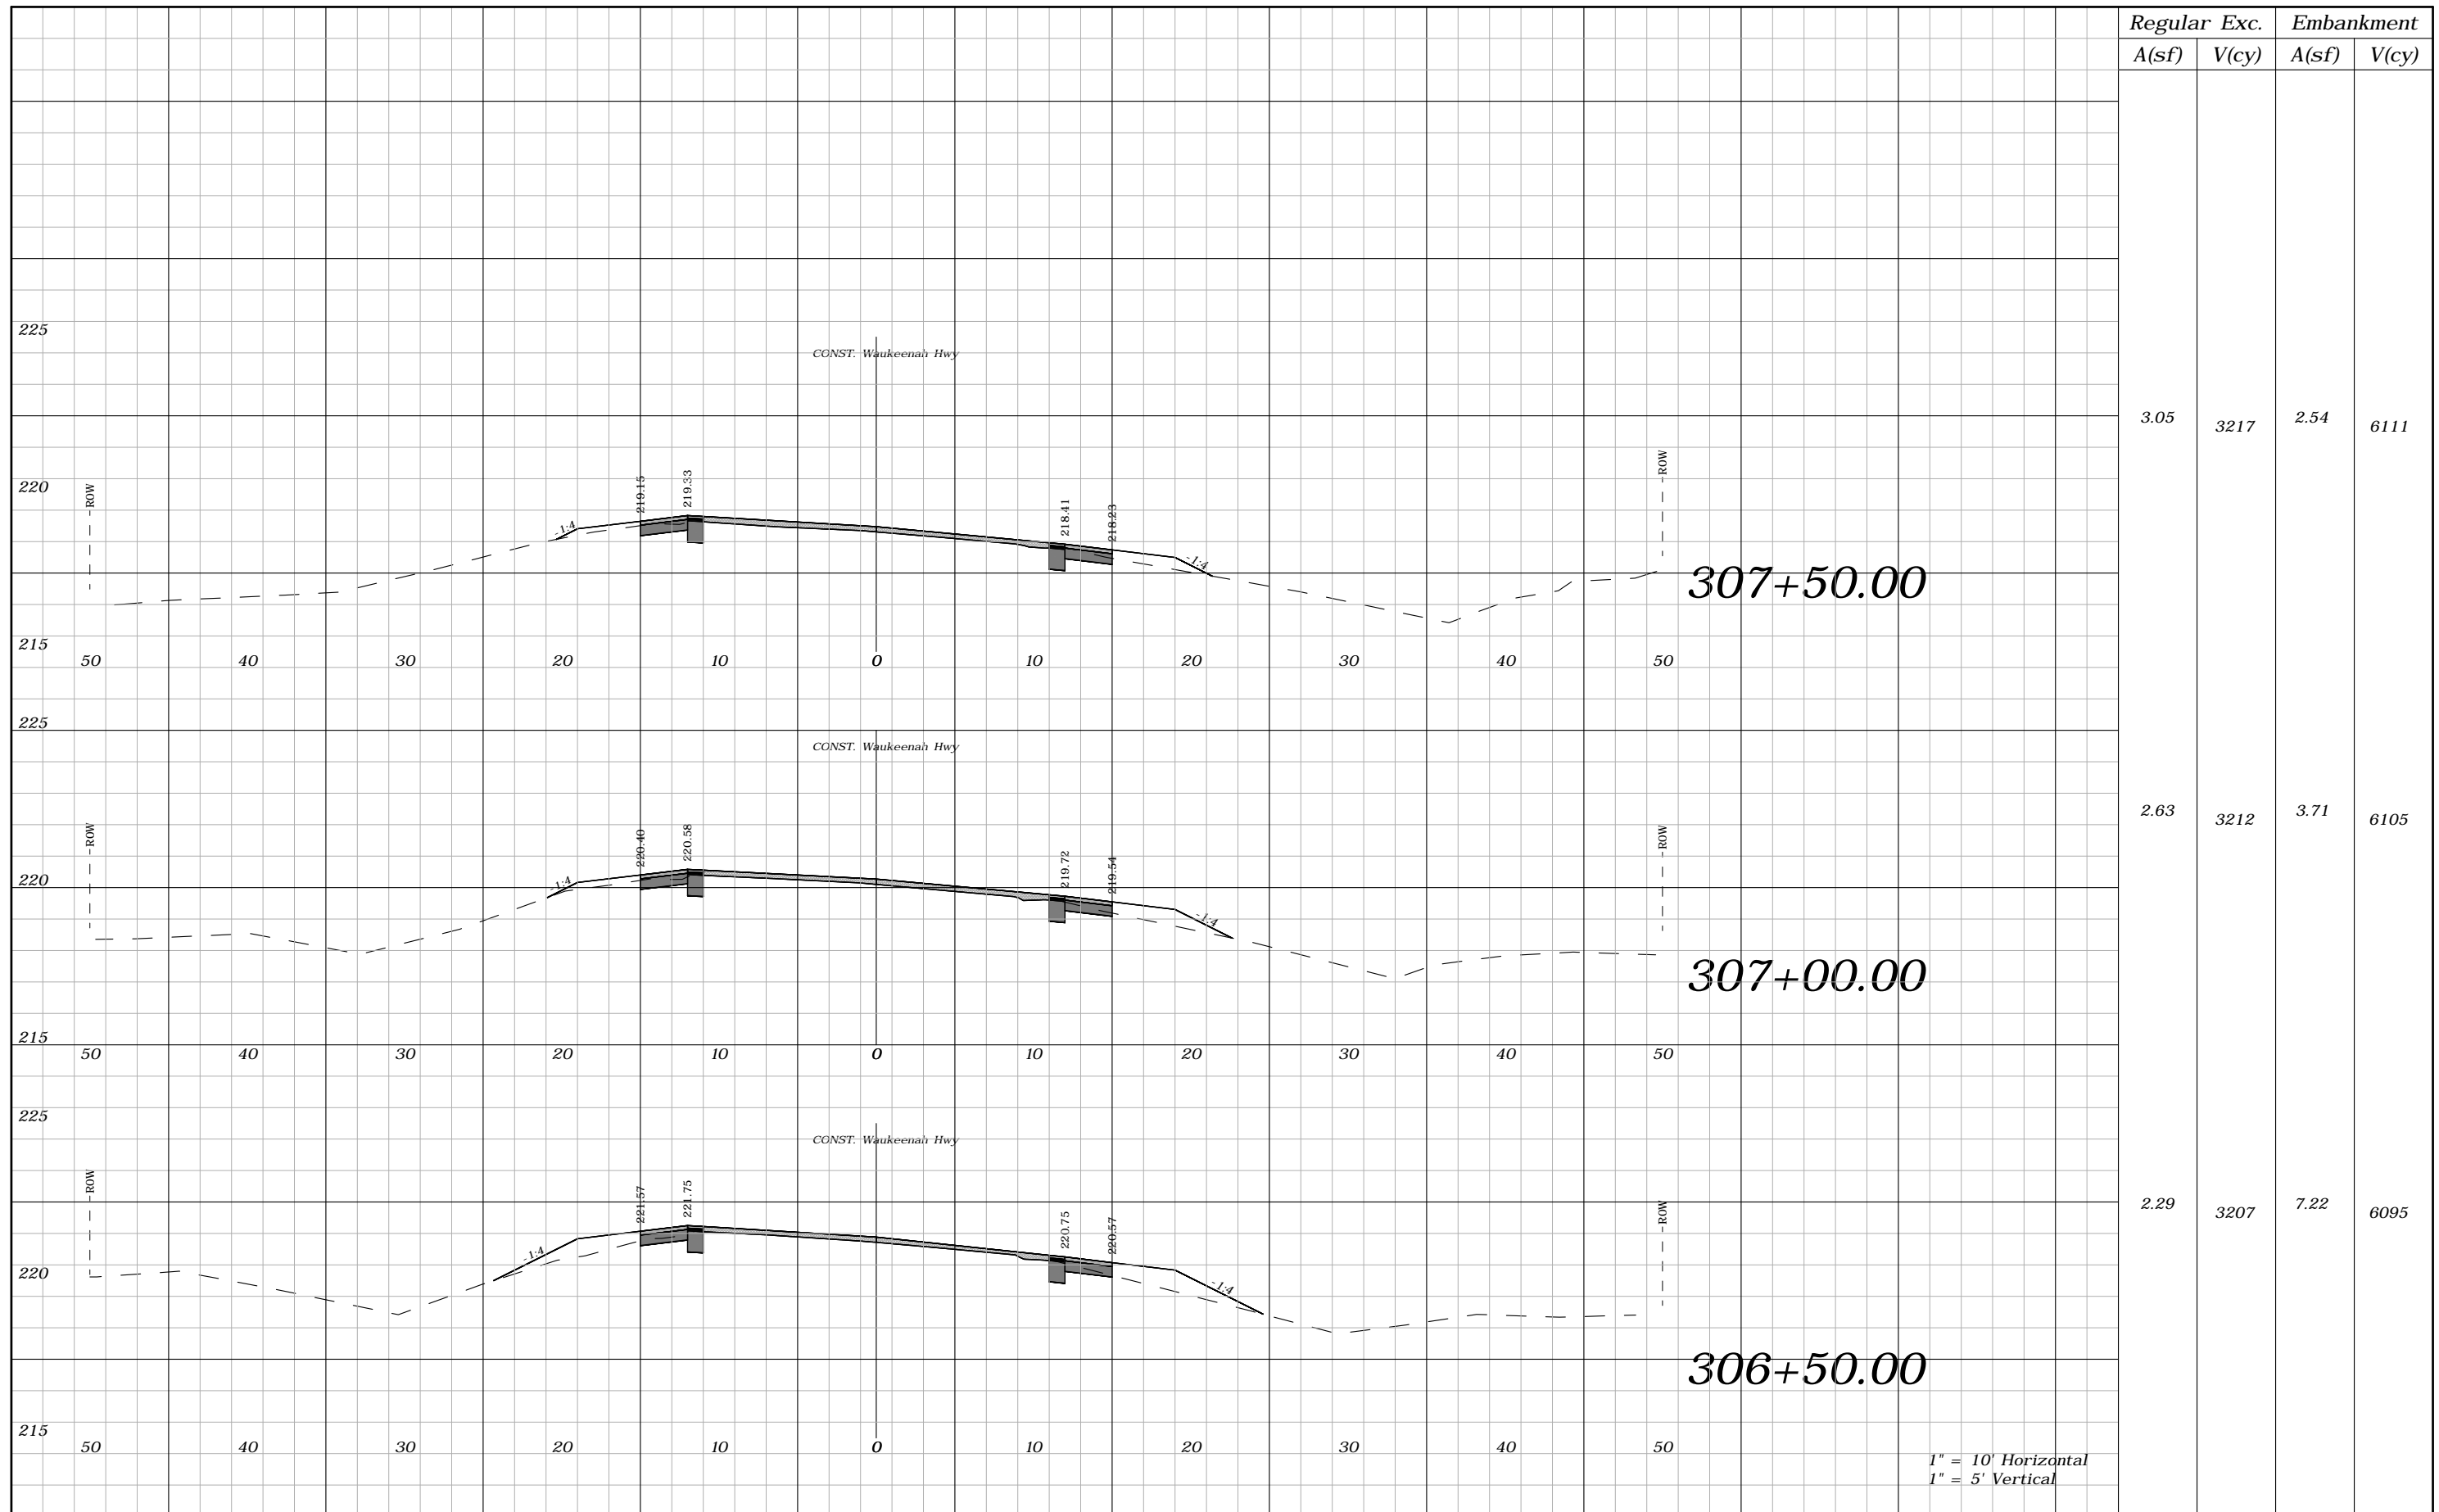

Regular A(sf)	Exc. V(cy)	Embankment A(sf)	V(cy)
3.05	3217	2.54	6111
2.63	3212	3.71	6105
2.29	3207	7.22	6095


REVISIONS			
DATE	DESCRIPTION	DATE	DESCRIPTION
---	---		

ROBERT C. CESKA, P.E.
P.E. LICENSE NUMBER 82288
DEWBERRY
101 N MONROE STREET, SUITE 710
TALLAHASSEE, FLORIDA 32301
CERTIFICATE OF AUTHORIZATION 00008794

WAUKEENAH HIGHWAY		
ROAD NO.	COUNTY	FINANCIAL PROJECT ID
---	JEFFERSON	438366-1-54-01

CROSS SECTIONS

SHEET NO.
169

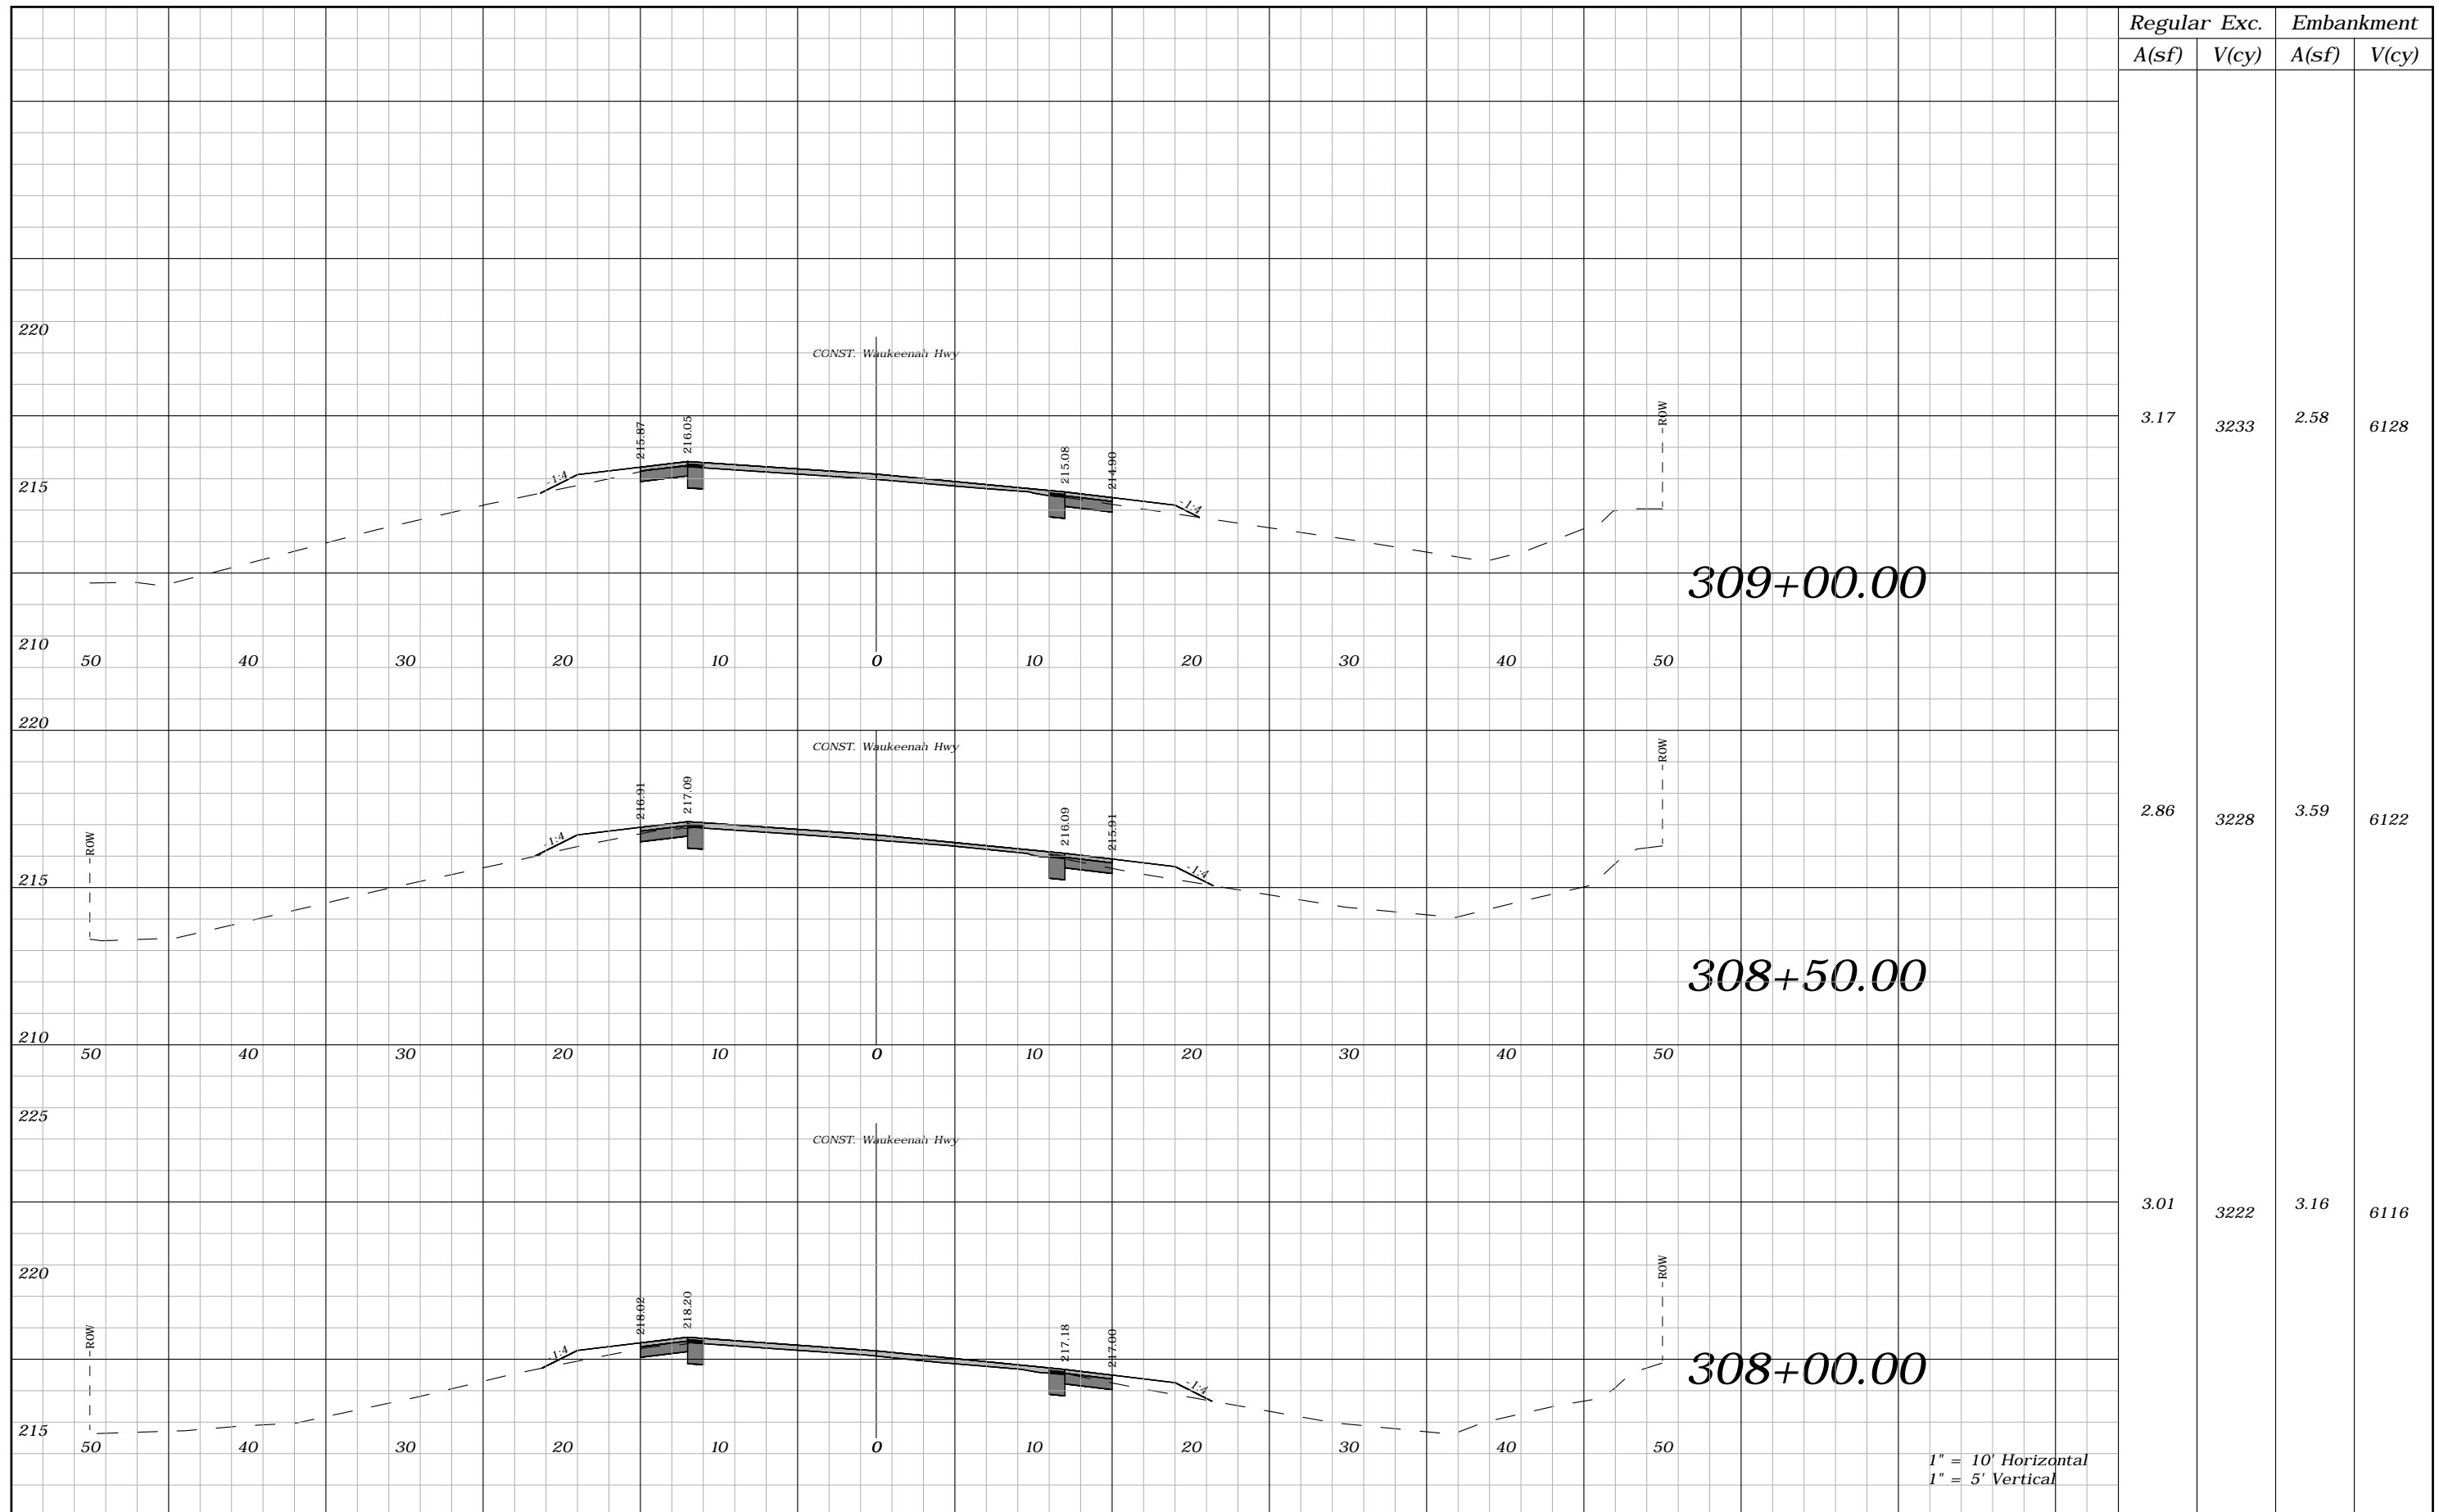

Regular A(sf)	Exc. V(cy)	Embankment A(sf)	V(cy)
3.17	3233	2.58	6128
2.86	3228	3.59	6122
3.01	3222	3.16	6116


REVISIONS			
DATE	DESCRIPTION	DATE	DESCRIPTION
---	---	---	---

ROBERT C. CESKA, P.E.
P.E. LICENSE NUMBER 82288
DEWBERRY
101 N MONROE STREET, SUITE 710
TALLAHASSEE, FLORIDA 32301
CERTIFICATE OF AUTHORIZATION 00008794

WAUKEENAH HIGHWAY		
ROAD NO.	COUNTY	FINANCIAL PROJECT ID
----	JEFFERSON	438366-1-54-01


CROSS SECTIONS

SHEET NO.
170

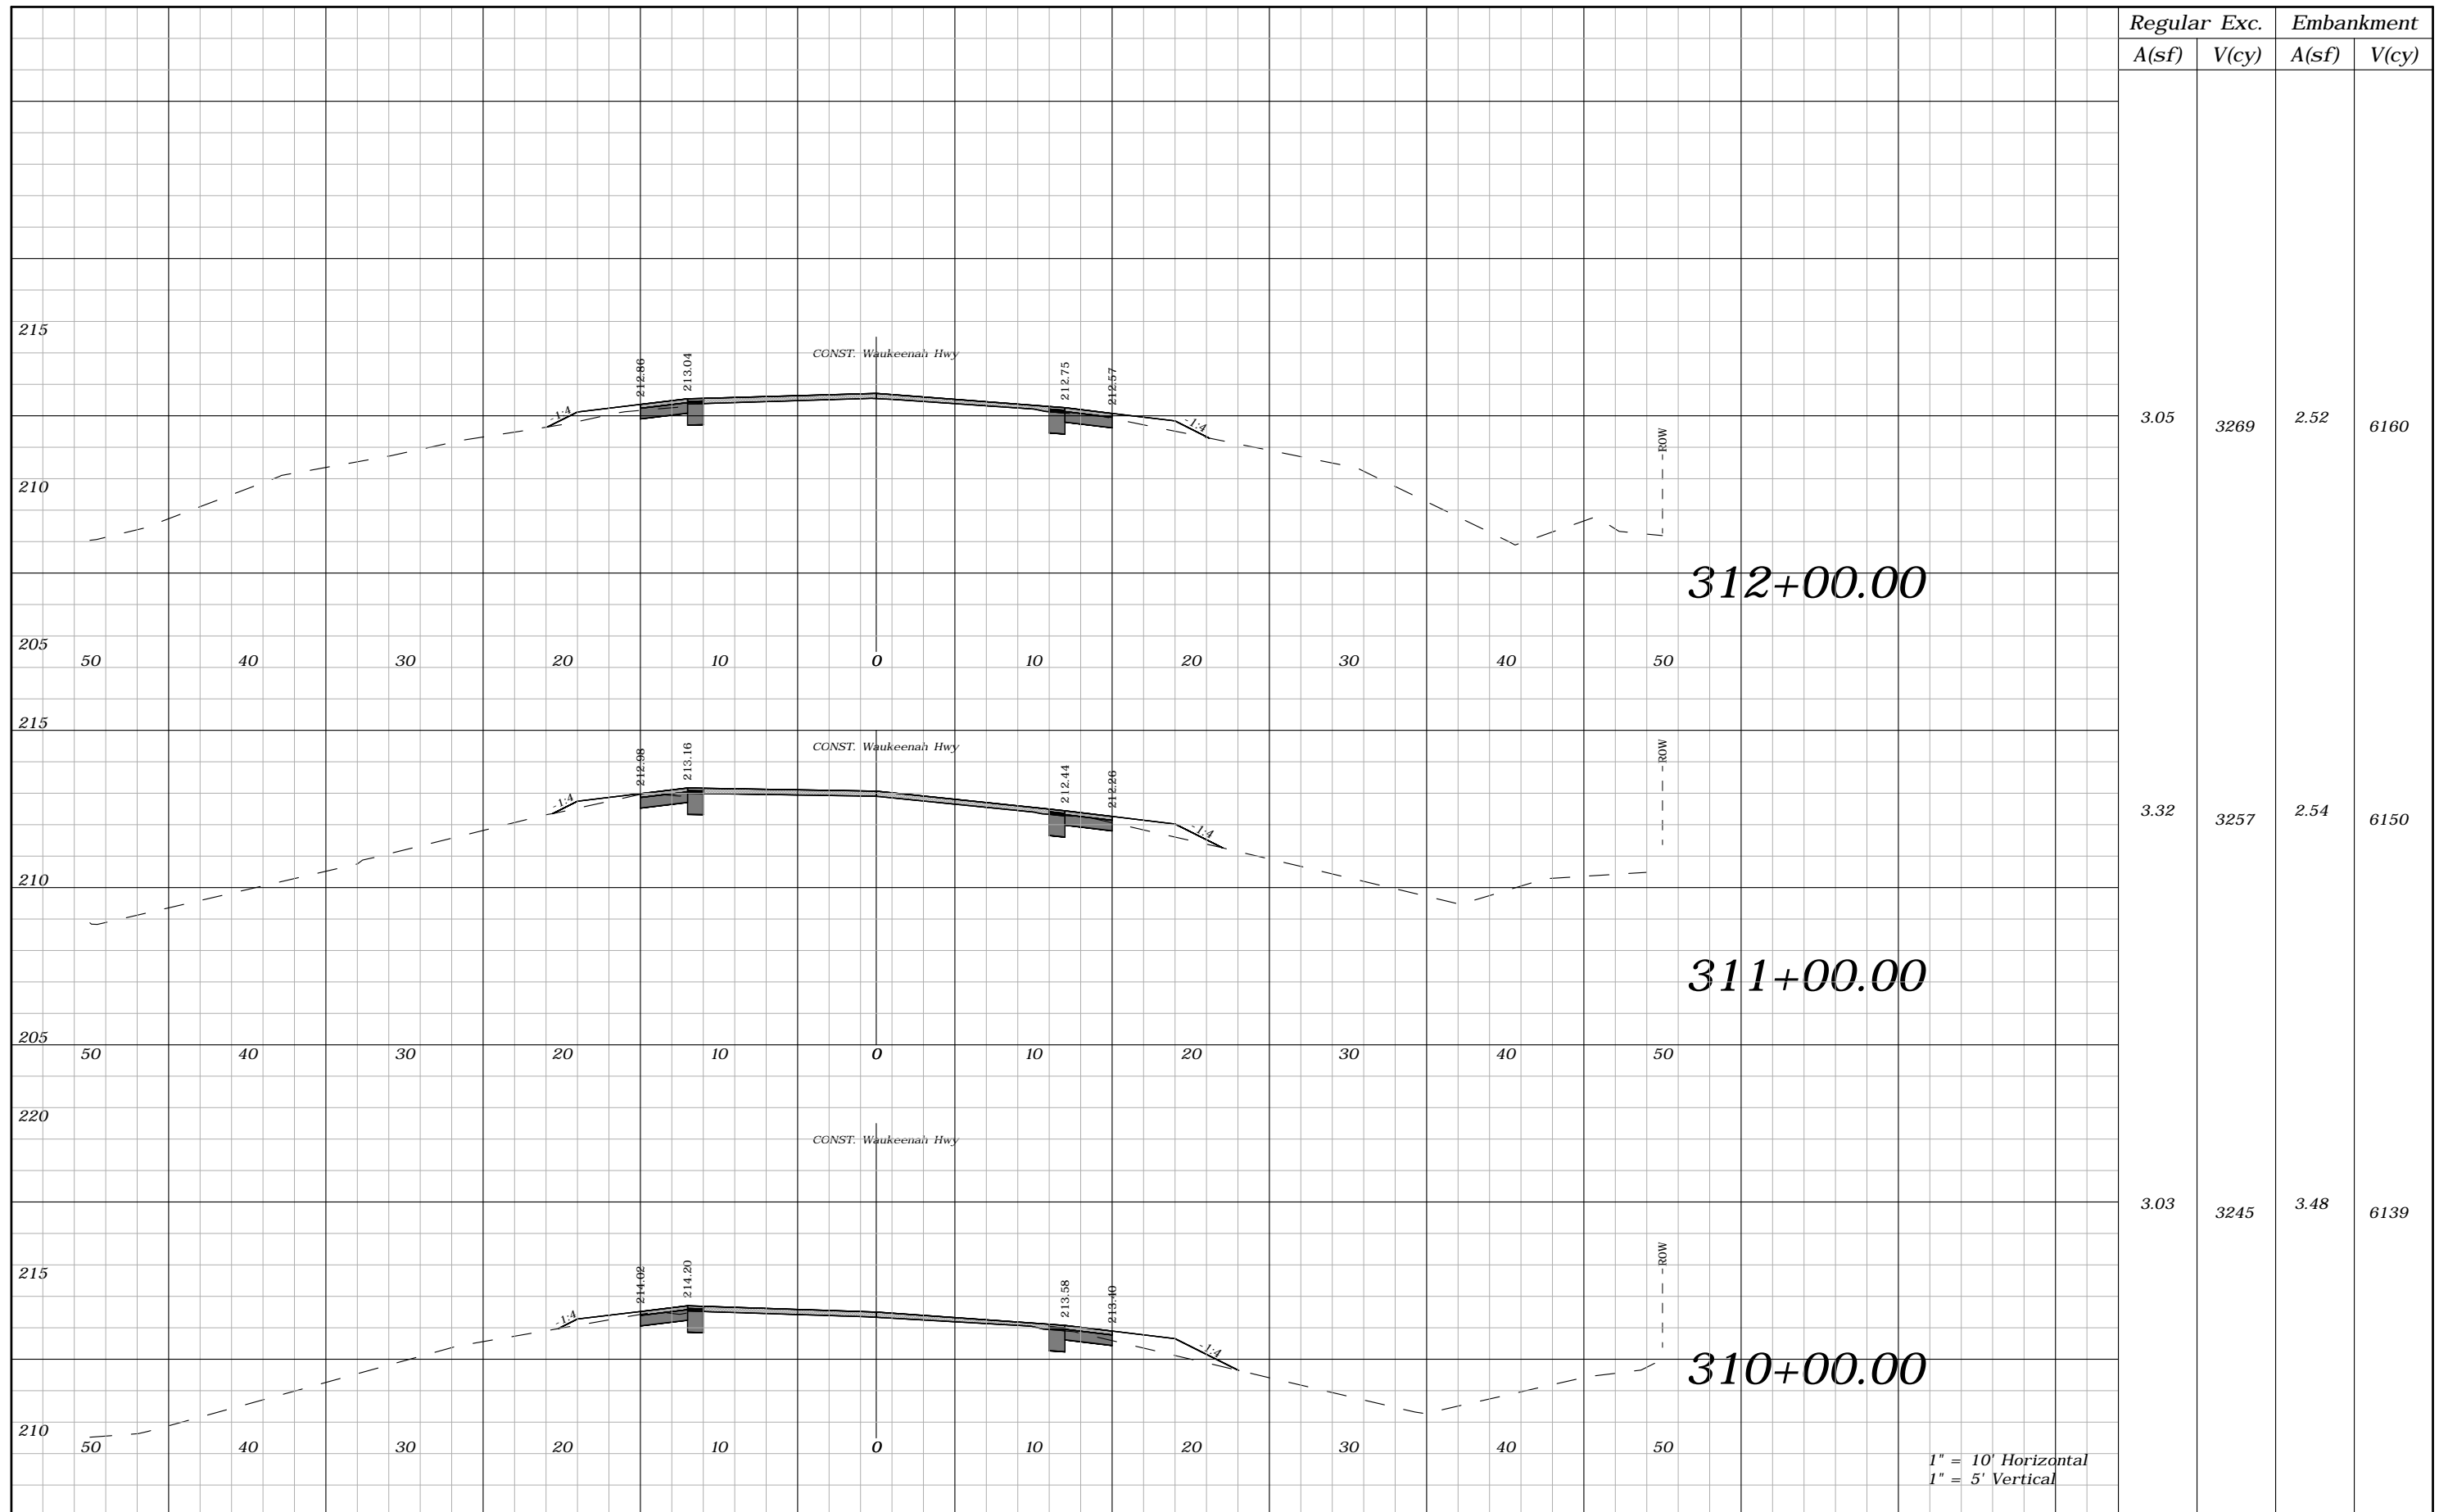


1" = 10' Horizontal
1" = 5' Vertical

REVISIONS				ROBERT C. CESKA, P.E. P.E. LICENSE NUMBER 82288 DEWBERRY 101 N MONROE STREET, SUITE 710 TALLAHASSEE, FLORIDA 32301 CERTIFICATE OF AUTHORIZATION 00008794	WAUKEENAH HIGHWAY			CROSS SECTIONS	SHEET NO.
DATE	DESCRIPTION	DATE	DESCRIPTION		ROAD NO.	COUNTY	FINANCIAL PROJECT ID		
----	----				----	JEFFERSON	438366-1-54-01		

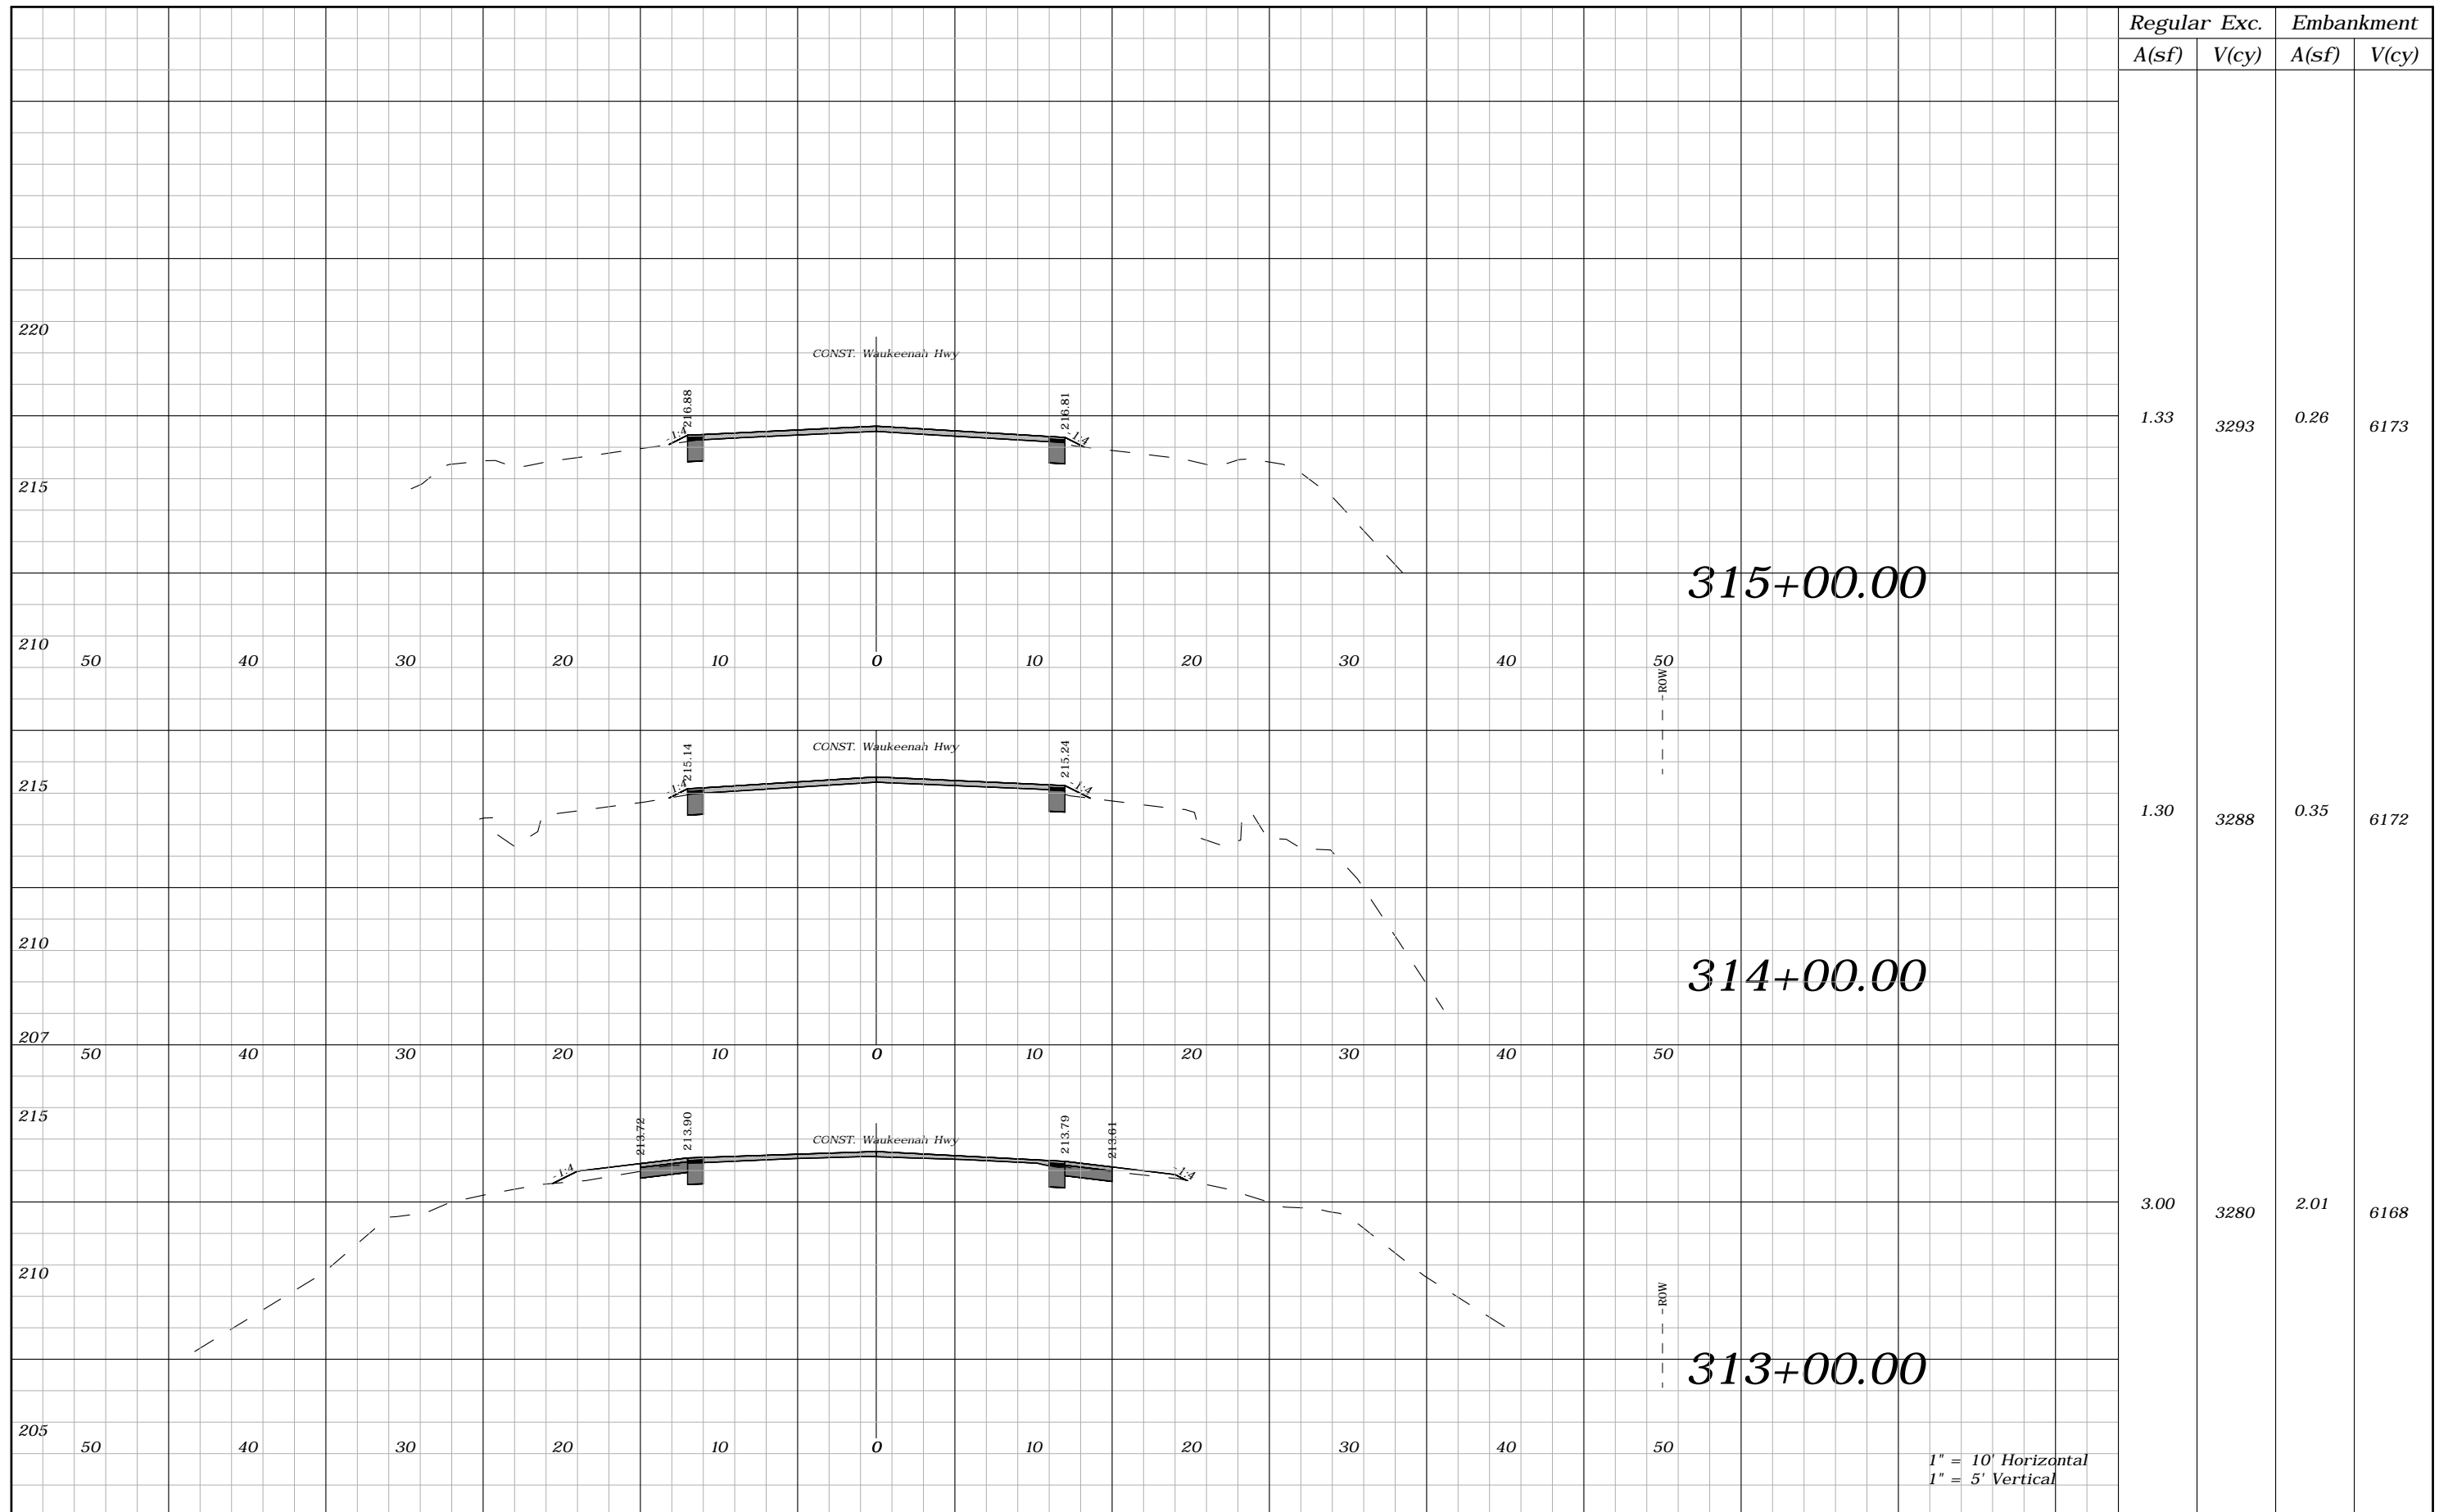

1" = 10' Horizontal
1" = 5' Vertical

REVISIONS				ROBERT C. CESKA, P.E. P.E. LICENSE NUMBER 82288 DEWBERRY 101 N MONROE STREET, SUITE 710 TALLAHASSEE, FLORIDA 32301 CERTIFICATE OF AUTHORIZATION 00008794	WAUKEENAH HIGHWAY			CROSS SECTIONS	SHEET NO.
DATE	DESCRIPTION	DATE	DESCRIPTION		ROAD NO.	COUNTY	FINANCIAL PROJECT ID		172
----					----	JEFFERSON	438366-1-54-01		

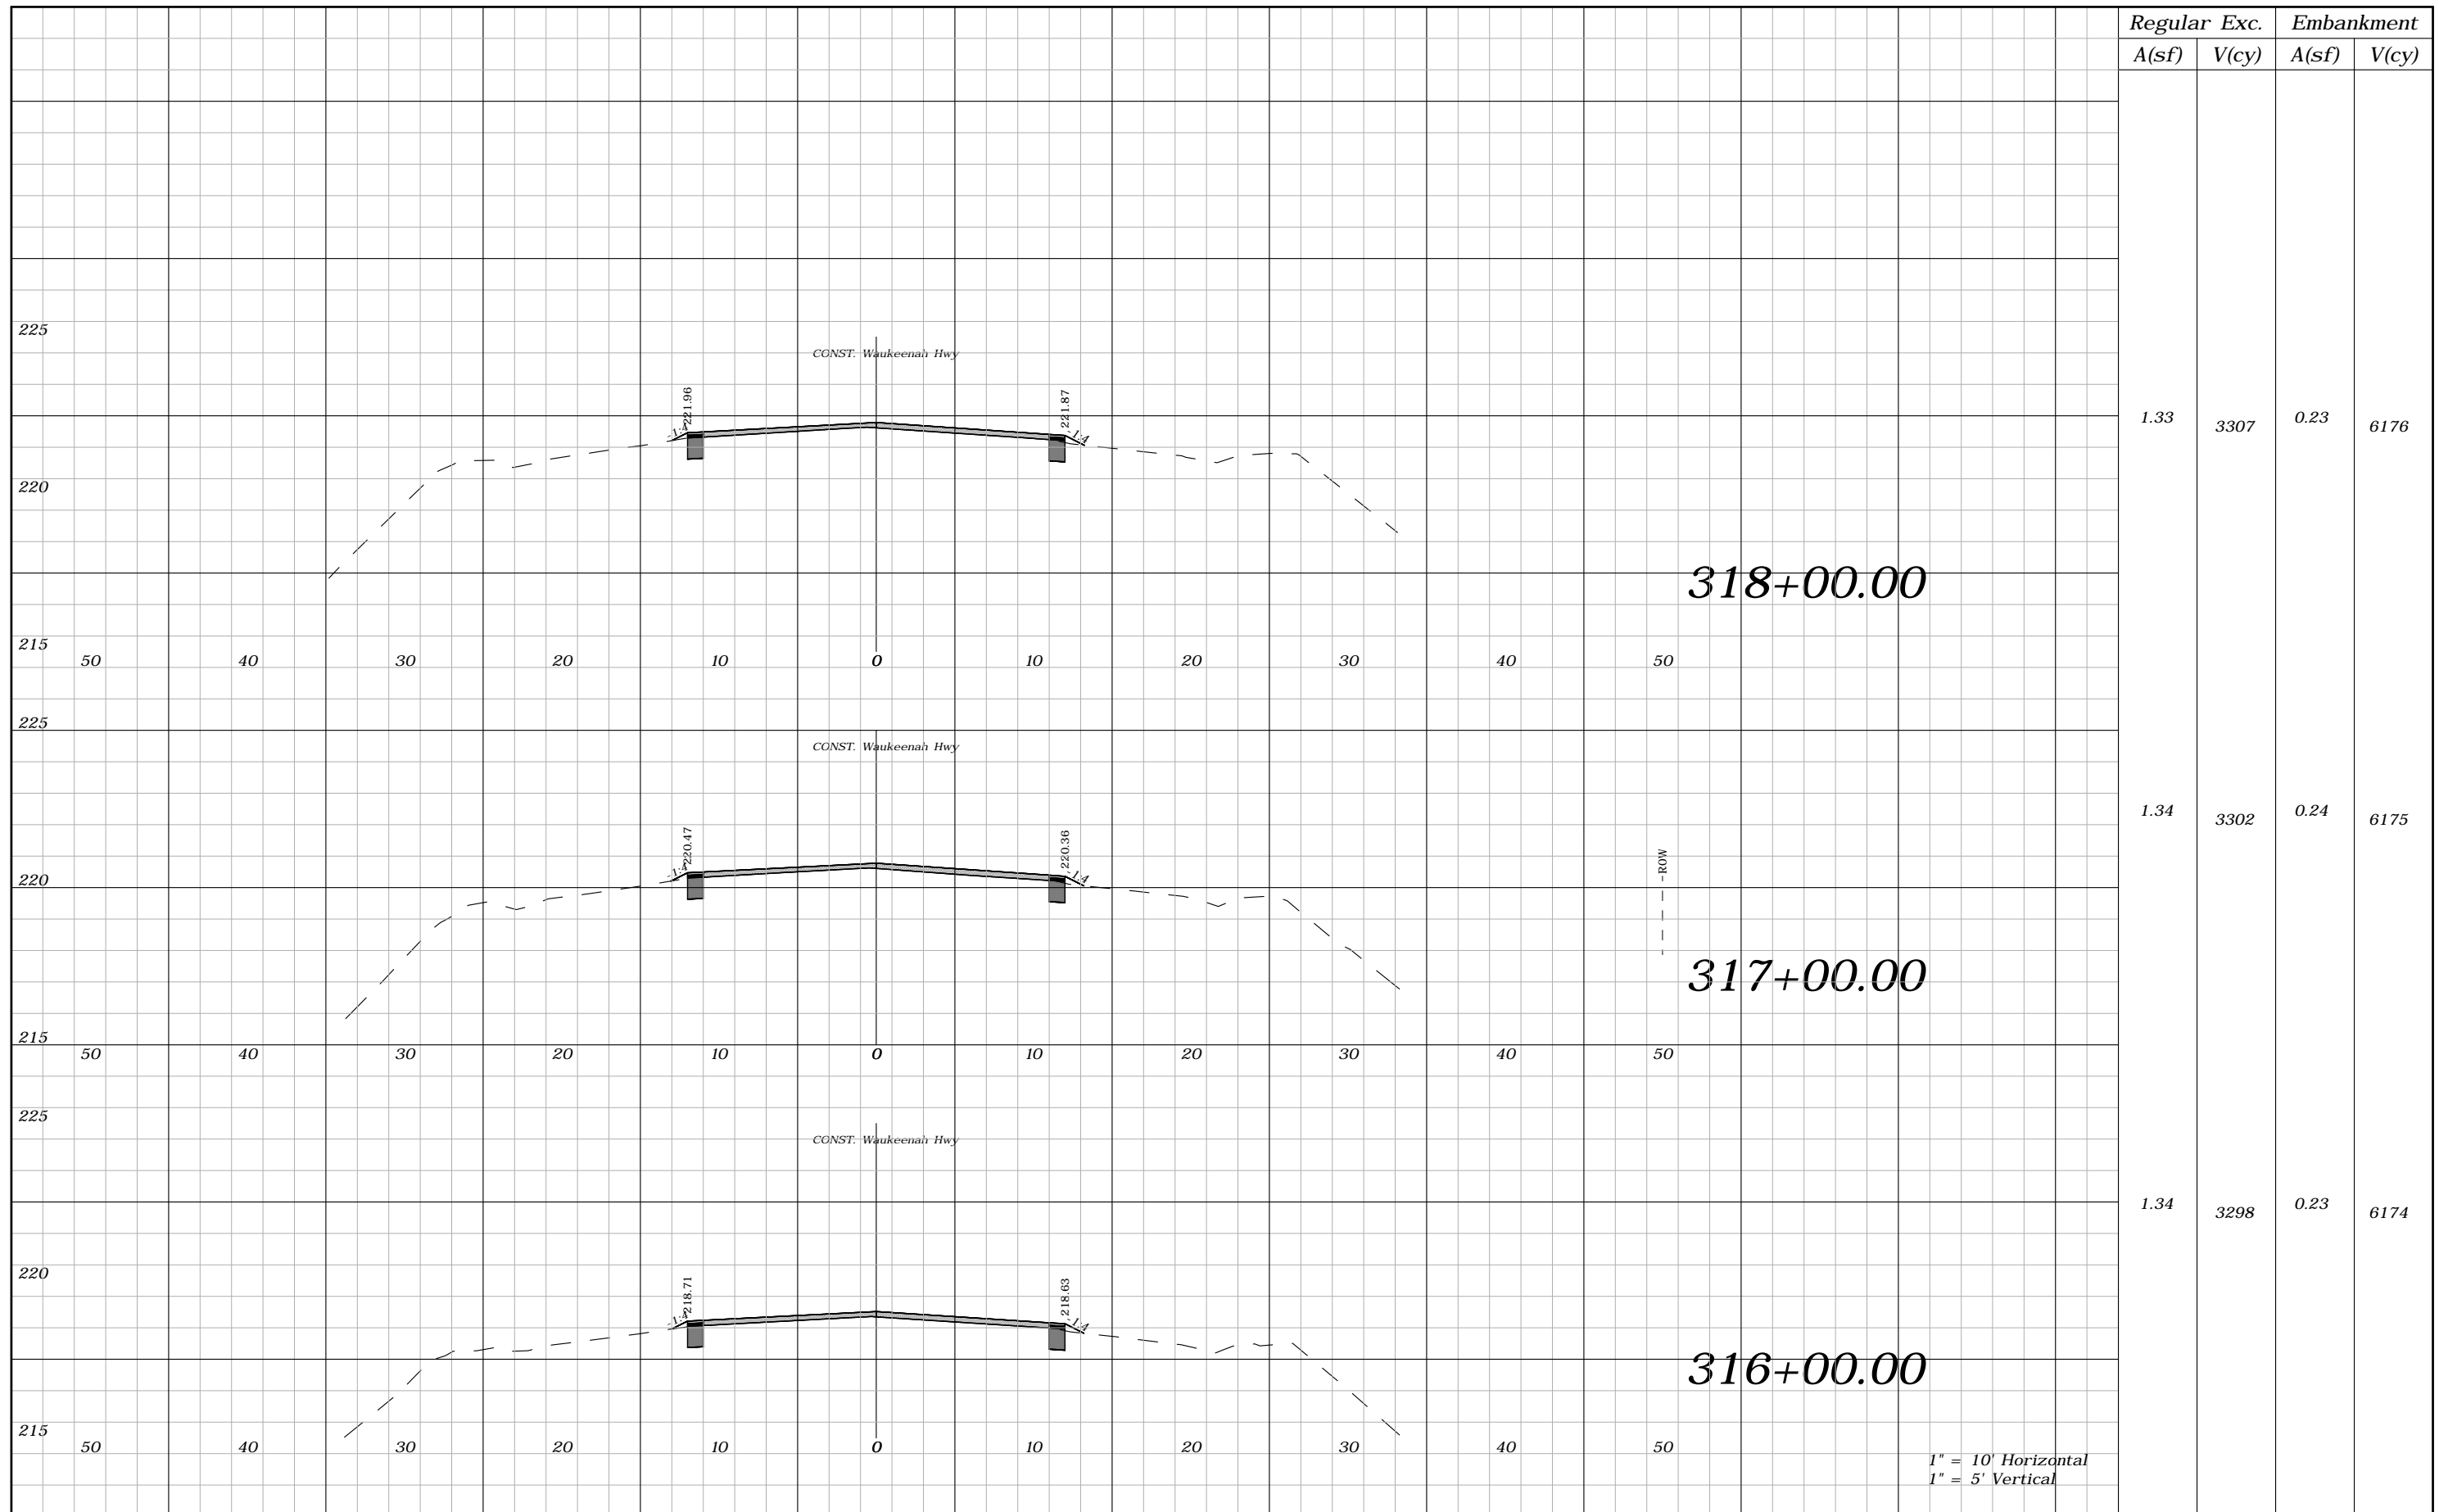

Regular A(sf)	Exc. V(cy)	Embankment A(sf)	V(cy)
1.33	3307	0.23	6176
1.34	3302	0.24	6175
1.34	3298	0.23	6174


REVISIONS			
DATE	DESCRIPTION	DATE	DESCRIPTION
----	----		

ROBERT C. CESKA, P.E.
P.E. LICENSE NUMBER 82288
DEWBERRY
101 N MONROE STREET, SUITE 710
TALLAHASSEE, FLORIDA 32301
CERTIFICATE OF AUTHORIZATION 00008794

WAUKEENAH HIGHWAY		
ROAD NO.	COUNTY	FINANCIAL PROJECT ID
----	JEFFERSON	438366-1-54-01

CROSS SECTIONS

SHEET NO.
173

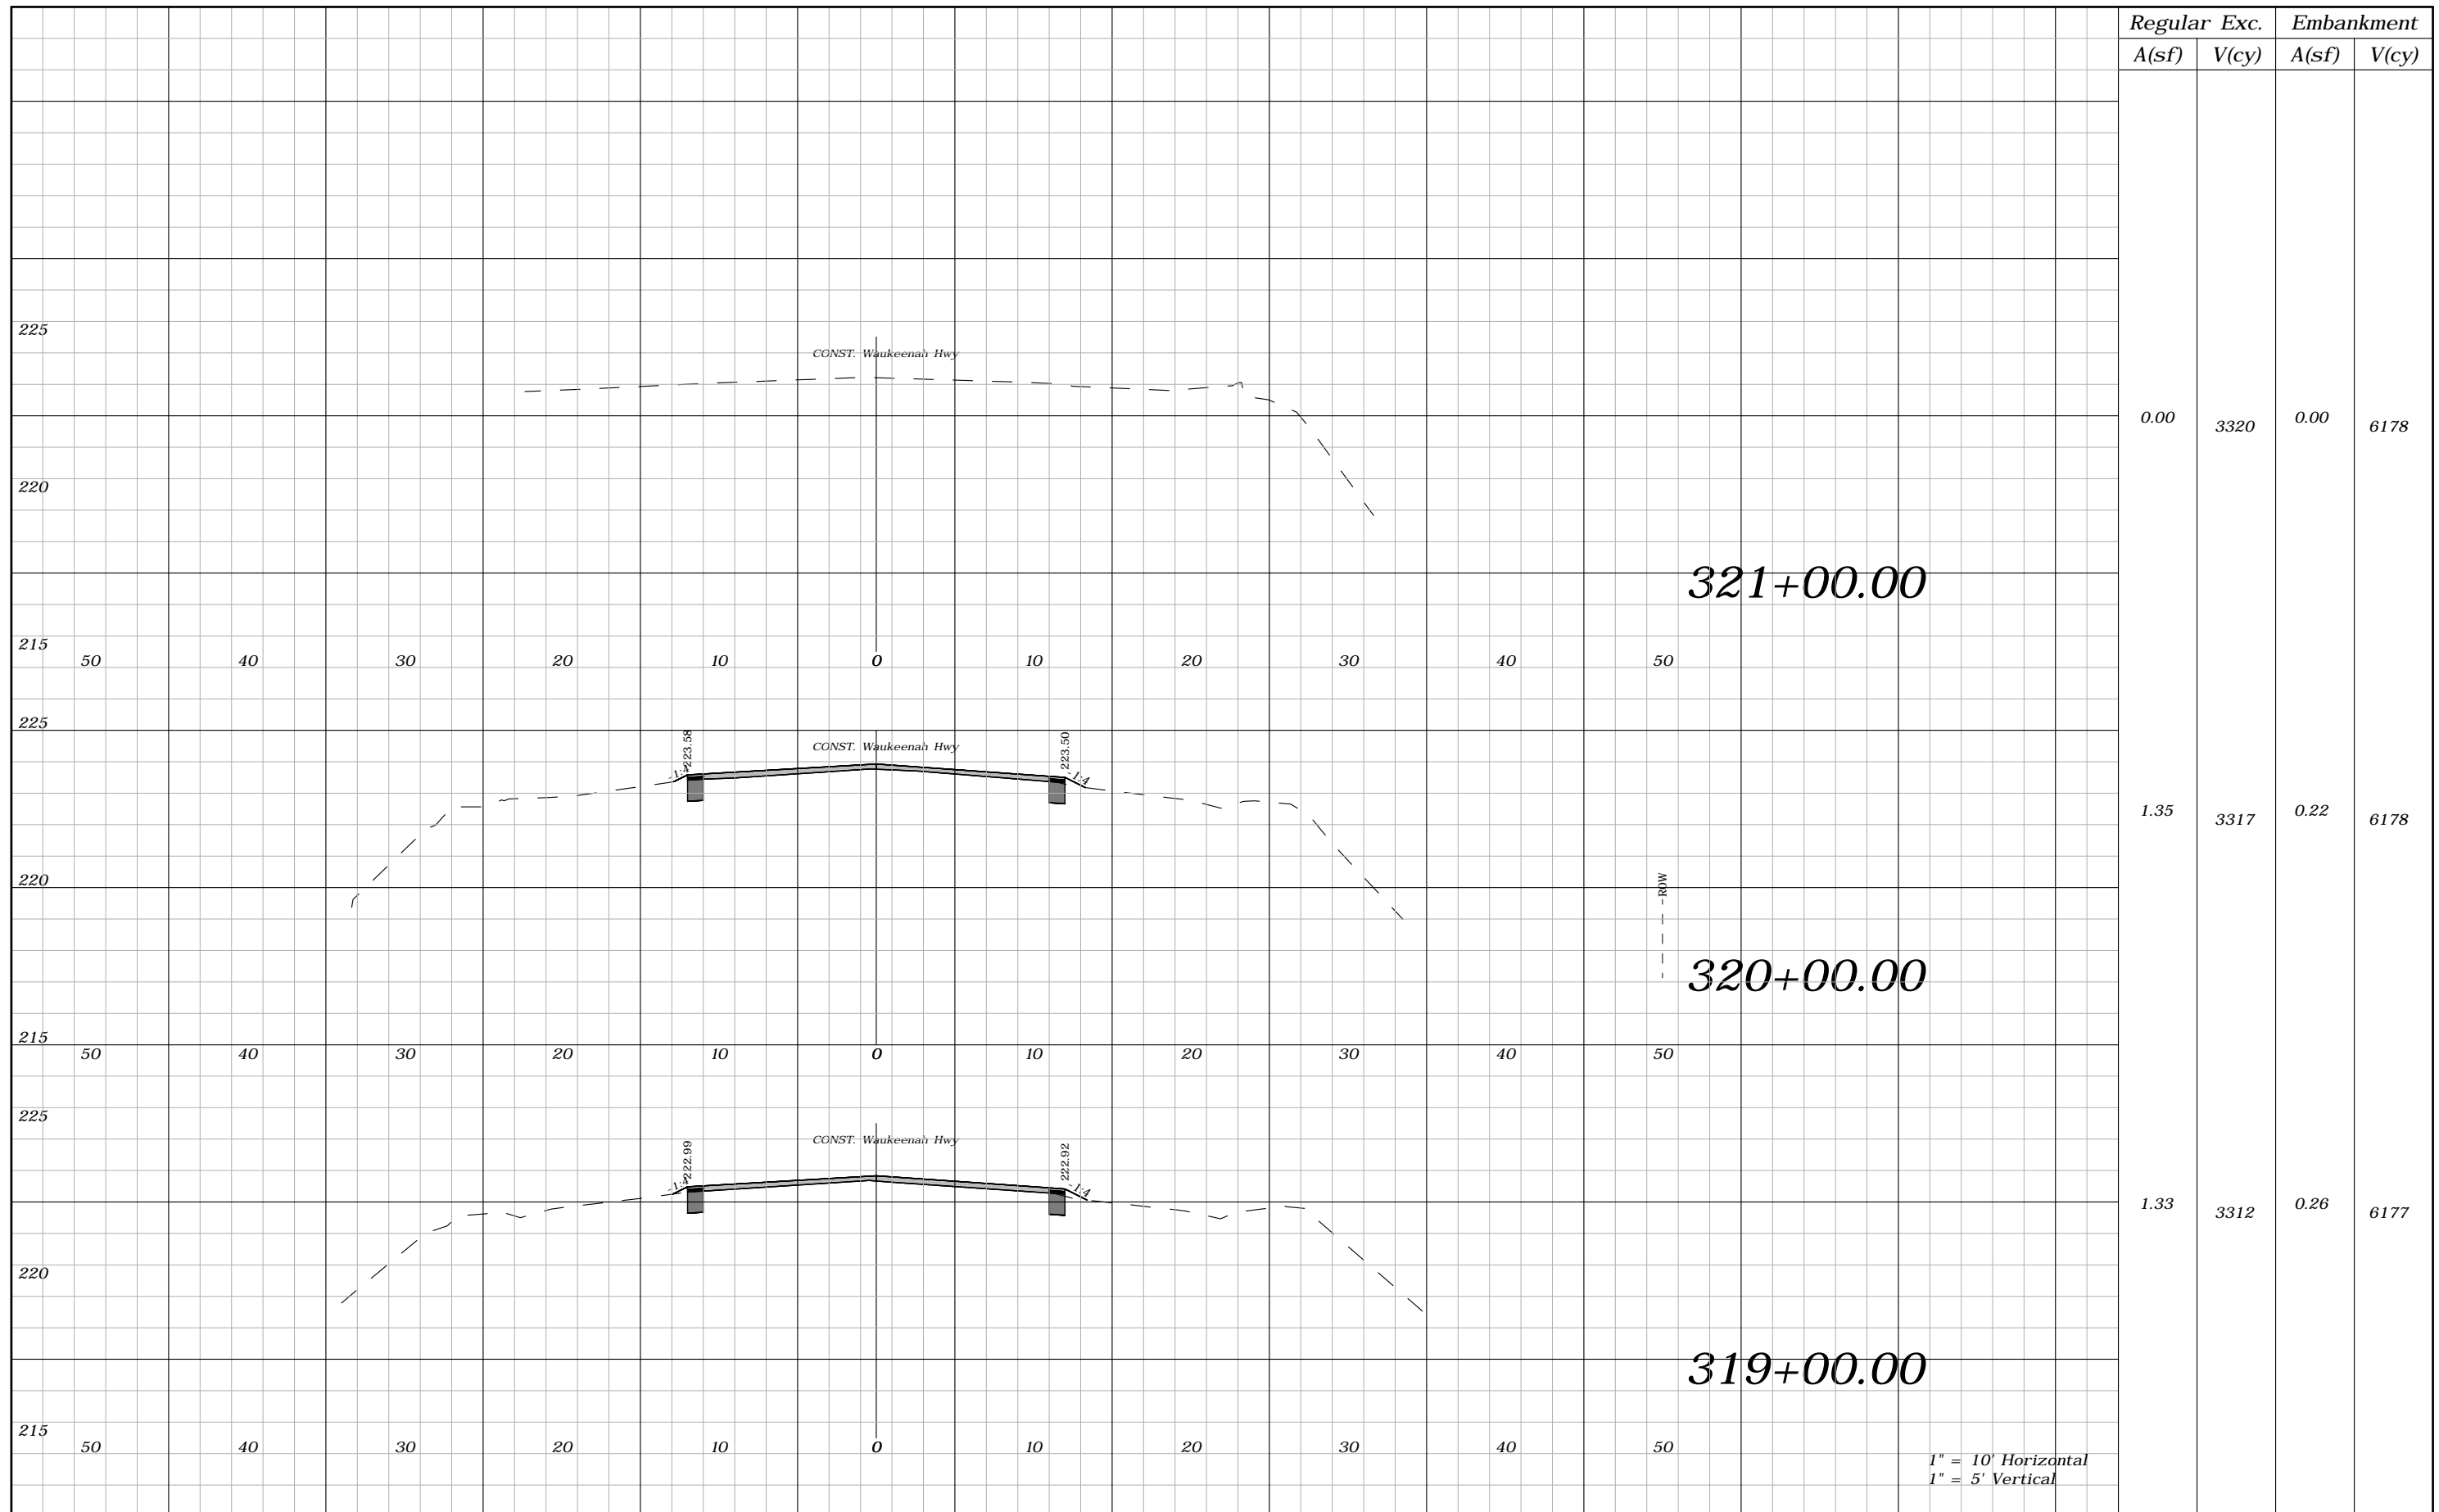

Regular		Exc.		Embankment	
A(sf)	V(cy)	A(sf)	V(cy)	A(sf)	V(cy)
0.00	3320	0.00	6178		
1.35	3317	0.22	6178		
1.33	3312	0.26	6177		

1" = 10' Horizontal
1" = 5' Vertical


REVISIONS			
DATE	DESCRIPTION	DATE	DESCRIPTION
----	----		

ROBERT C. CESKA, P.E.
P.E. LICENSE NUMBER 82288
DEWBERRY
101 N MONROE STREET, SUITE 710
TALLAHASSEE, FLORIDA 32301
CERTIFICATE OF AUTHORIZATION 00008794

WAUKEENAH HIGHWAY		
ROAD NO.	COUNTY	FINANCIAL PROJECT ID
----	JEFFERSON	438366-1-54-01

CROSS SECTIONS


SHEET NO.
174

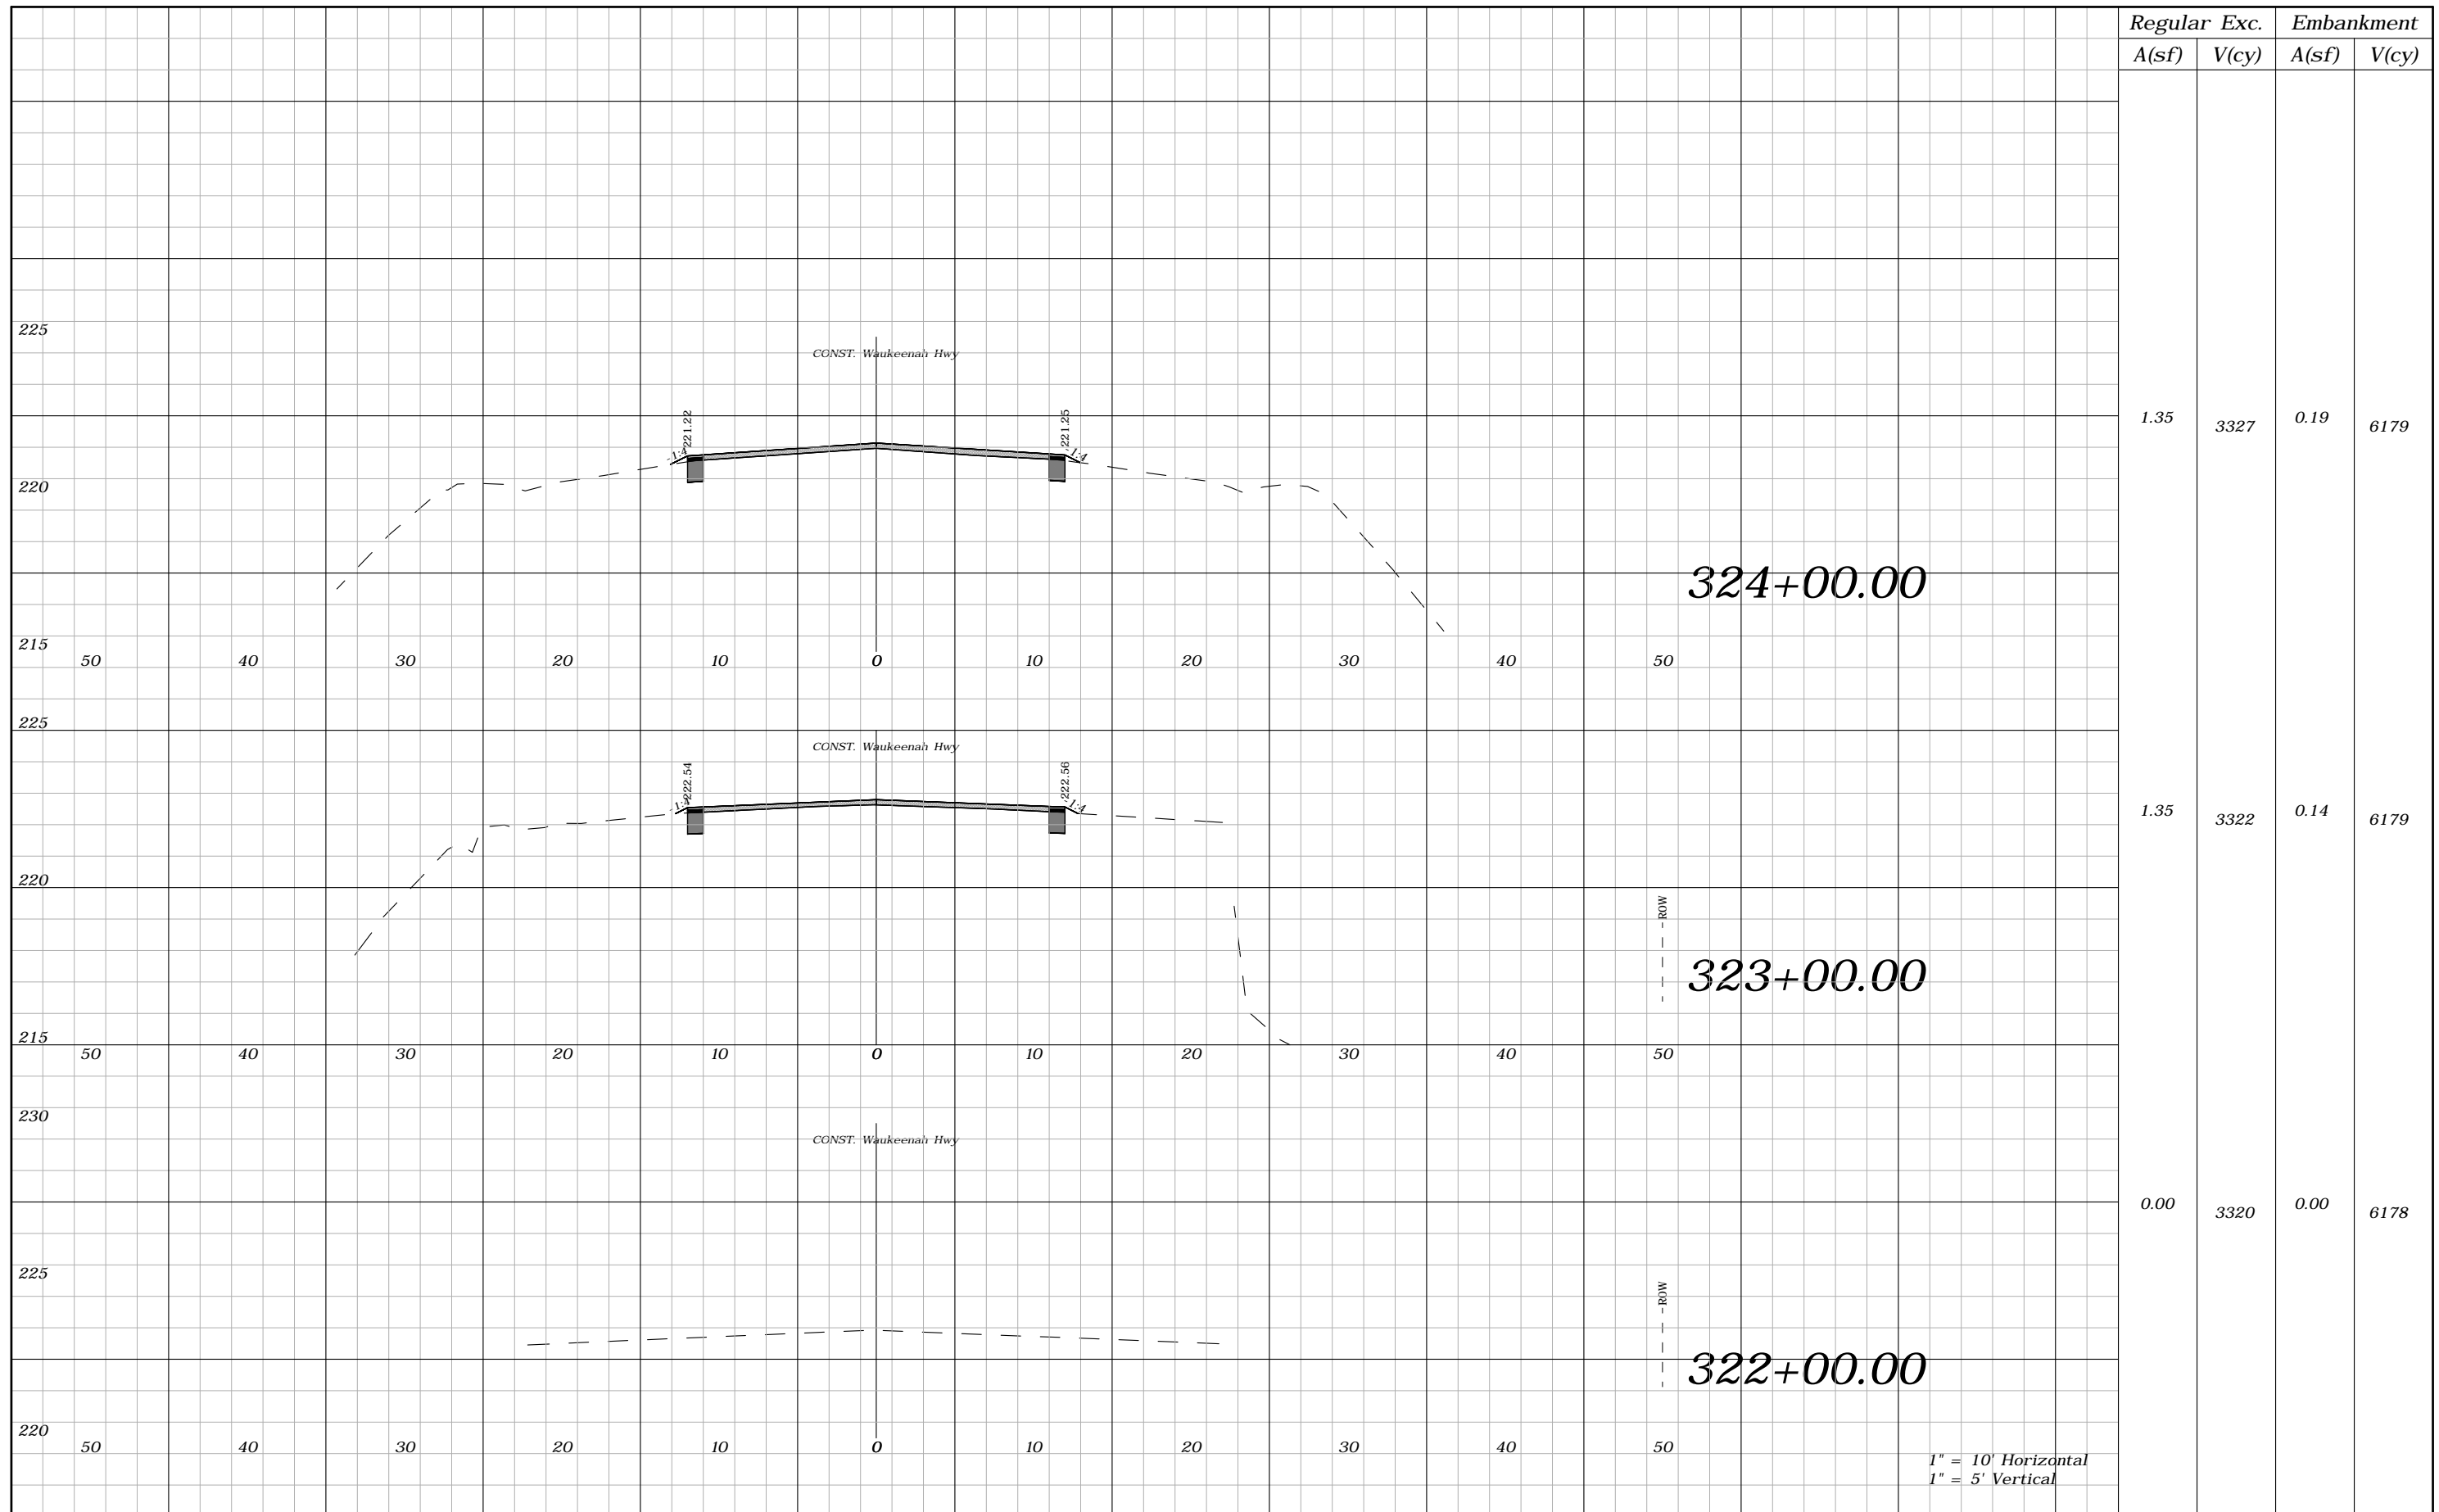

1" = 10' Horizontal
1" = 5' Vertical

REVISIONS				ROBERT C. CESKA, P.E. P.E. LICENSE NUMBER 82288 DEWBERRY 101 N MONROE STREET, SUITE 710 TALLAHASSEE, FLORIDA 32301 CERTIFICATE OF AUTHORIZATION 00008794	WAUKEENAH HIGHWAY			SHEET NO. 175
DATE	DESCRIPTION	DATE	DESCRIPTION		ROAD NO.	COUNTY	FINANCIAL PROJECT ID	
----	----				----	JEFFERSON	438366-1-54-01	

CROSS SECTIONS

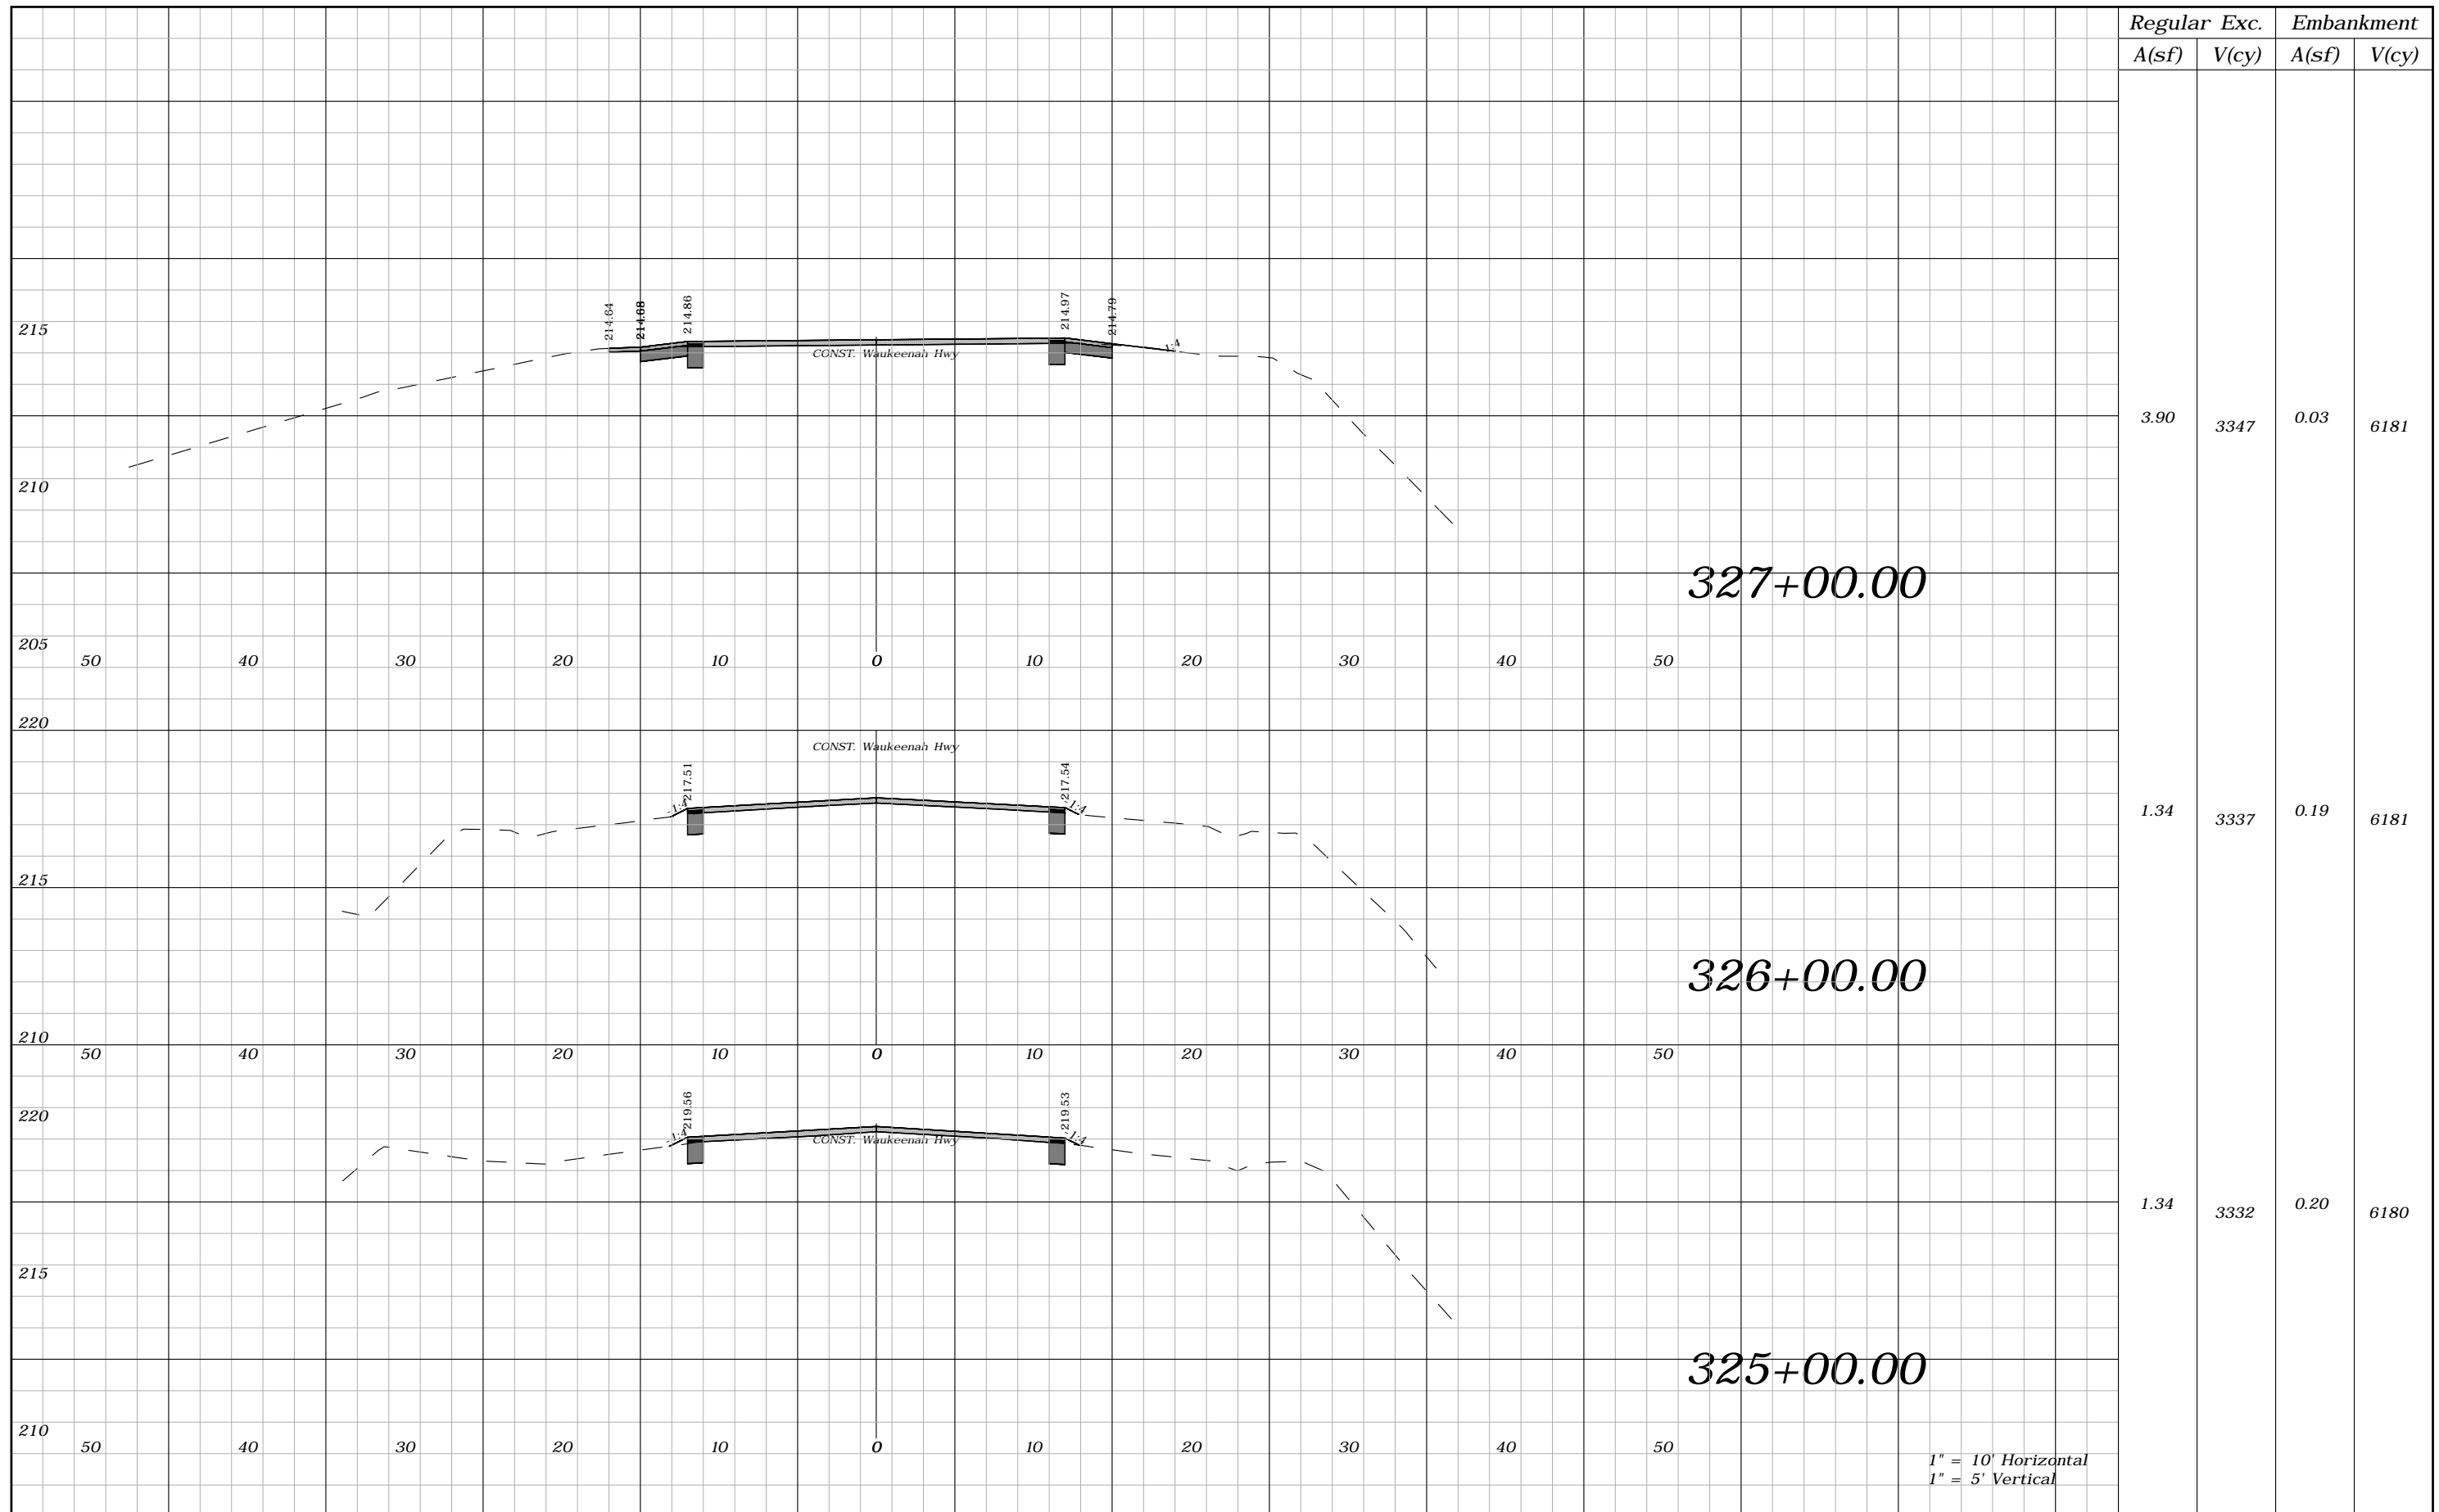

Regular		Exc.		Embankment	
A(sf)	V(cy)	A(sf)	V(cy)	A(sf)	V(cy)
3.90	3347	0.03	6181		
1.34	3337	0.19	6181		
1.34	3332	0.20	6180		


REVISIONS			
DATE	DESCRIPTION	DATE	DESCRIPTION
----	----		

ROBERT C. CESKA, P.E.
P.E. LICENSE NUMBER 82288
DEWBERRY
101 N MONROE STREET, SUITE 710
TALLAHASSEE, FLORIDA 32301
CERTIFICATE OF AUTHORIZATION 00008794

WAUKEENAH HIGHWAY		
ROAD NO.	COUNTY	FINANCIAL PROJECT ID
----	JEFFERSON	438366-1-54-01

CROSS SECTIONS

SHEET NO.
176

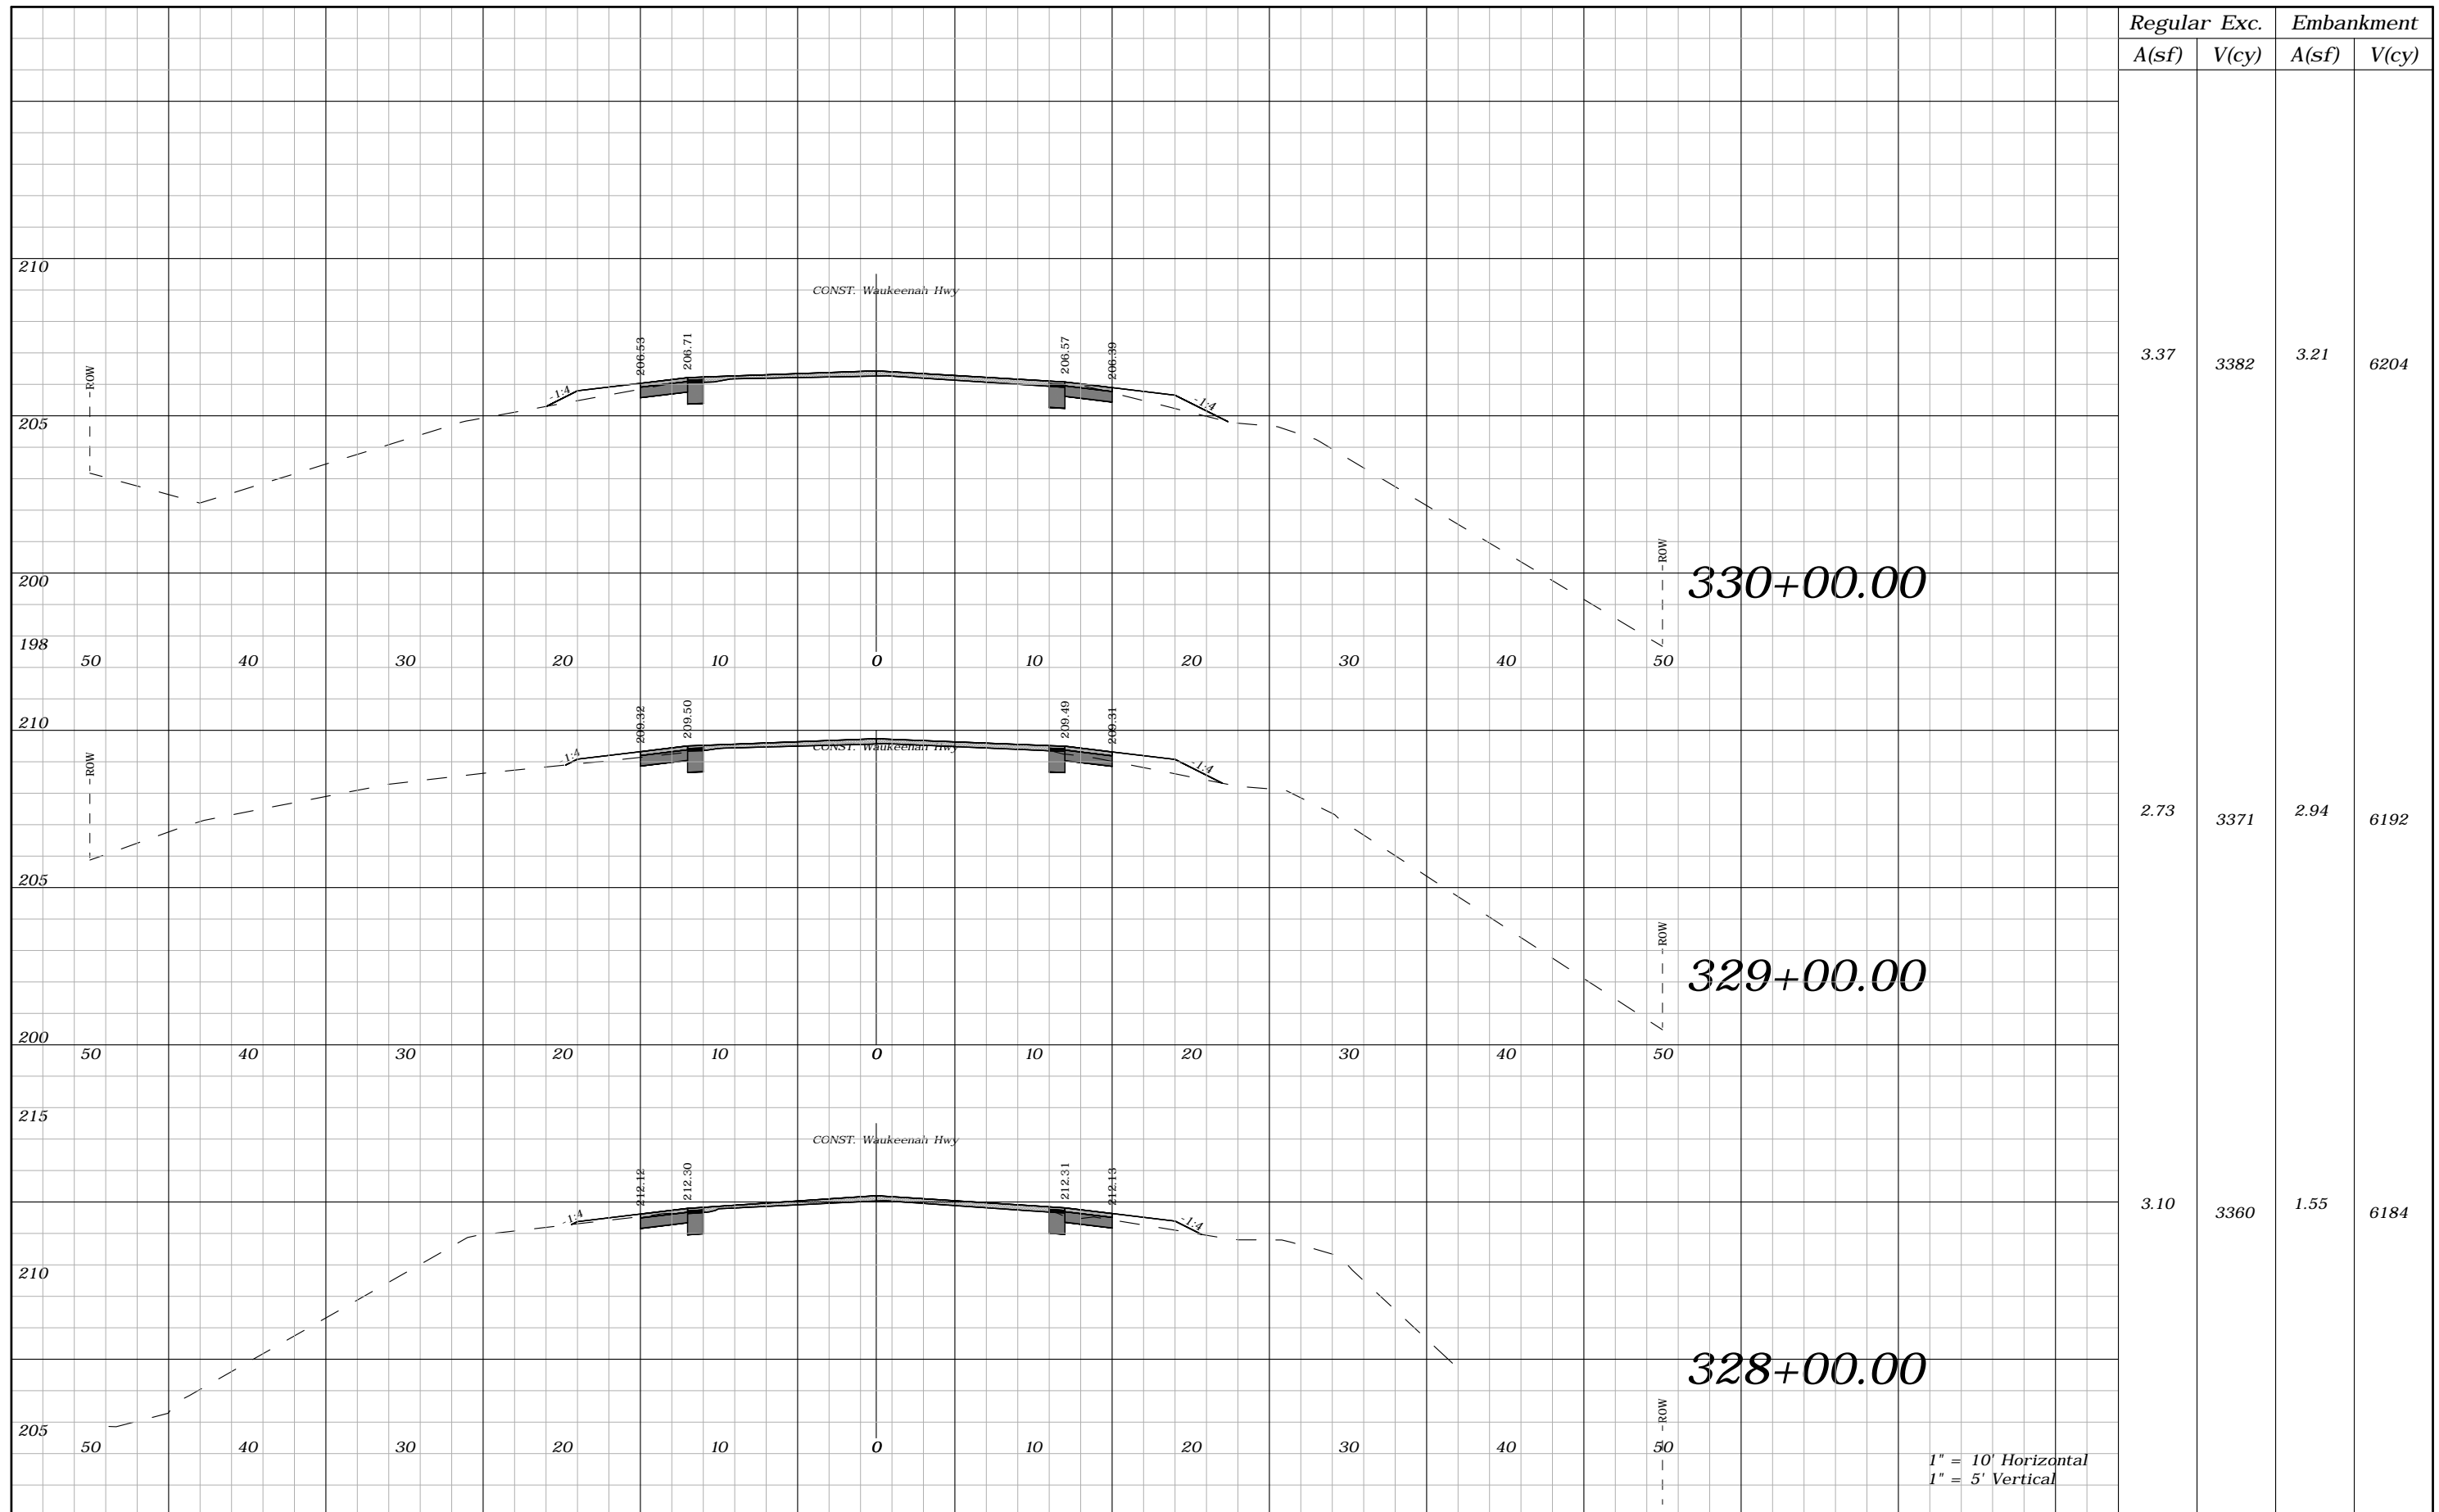

Regular		Exc.		Embankment	
A(sf)	V(cy)	A(sf)	V(cy)	A(sf)	V(cy)
3.37	3382	3.21	6204		
2.73	3371	2.94	6192		
3.10	3360	1.55	6184		

1" = 10' Horizontal
1" = 5' Vertical

REVISIONS


DATE	DESCRIPTION	DATE	DESCRIPTION
----	----		

ROBERT C. CESKA, P.E.
P.E. LICENSE NUMBER 82288
DEWBERRY
101 N MONROE STREET, SUITE 710
TALLAHASSEE, FLORIDA 32301
CERTIFICATE OF AUTHORIZATION 00008794

WAUKEENAH HIGHWAY		
ROAD NO.	COUNTY	FINANCIAL PROJECT ID
----	JEFFERSON	438366-1-54-01

CROSS SECTIONS

SHEET NO.
177

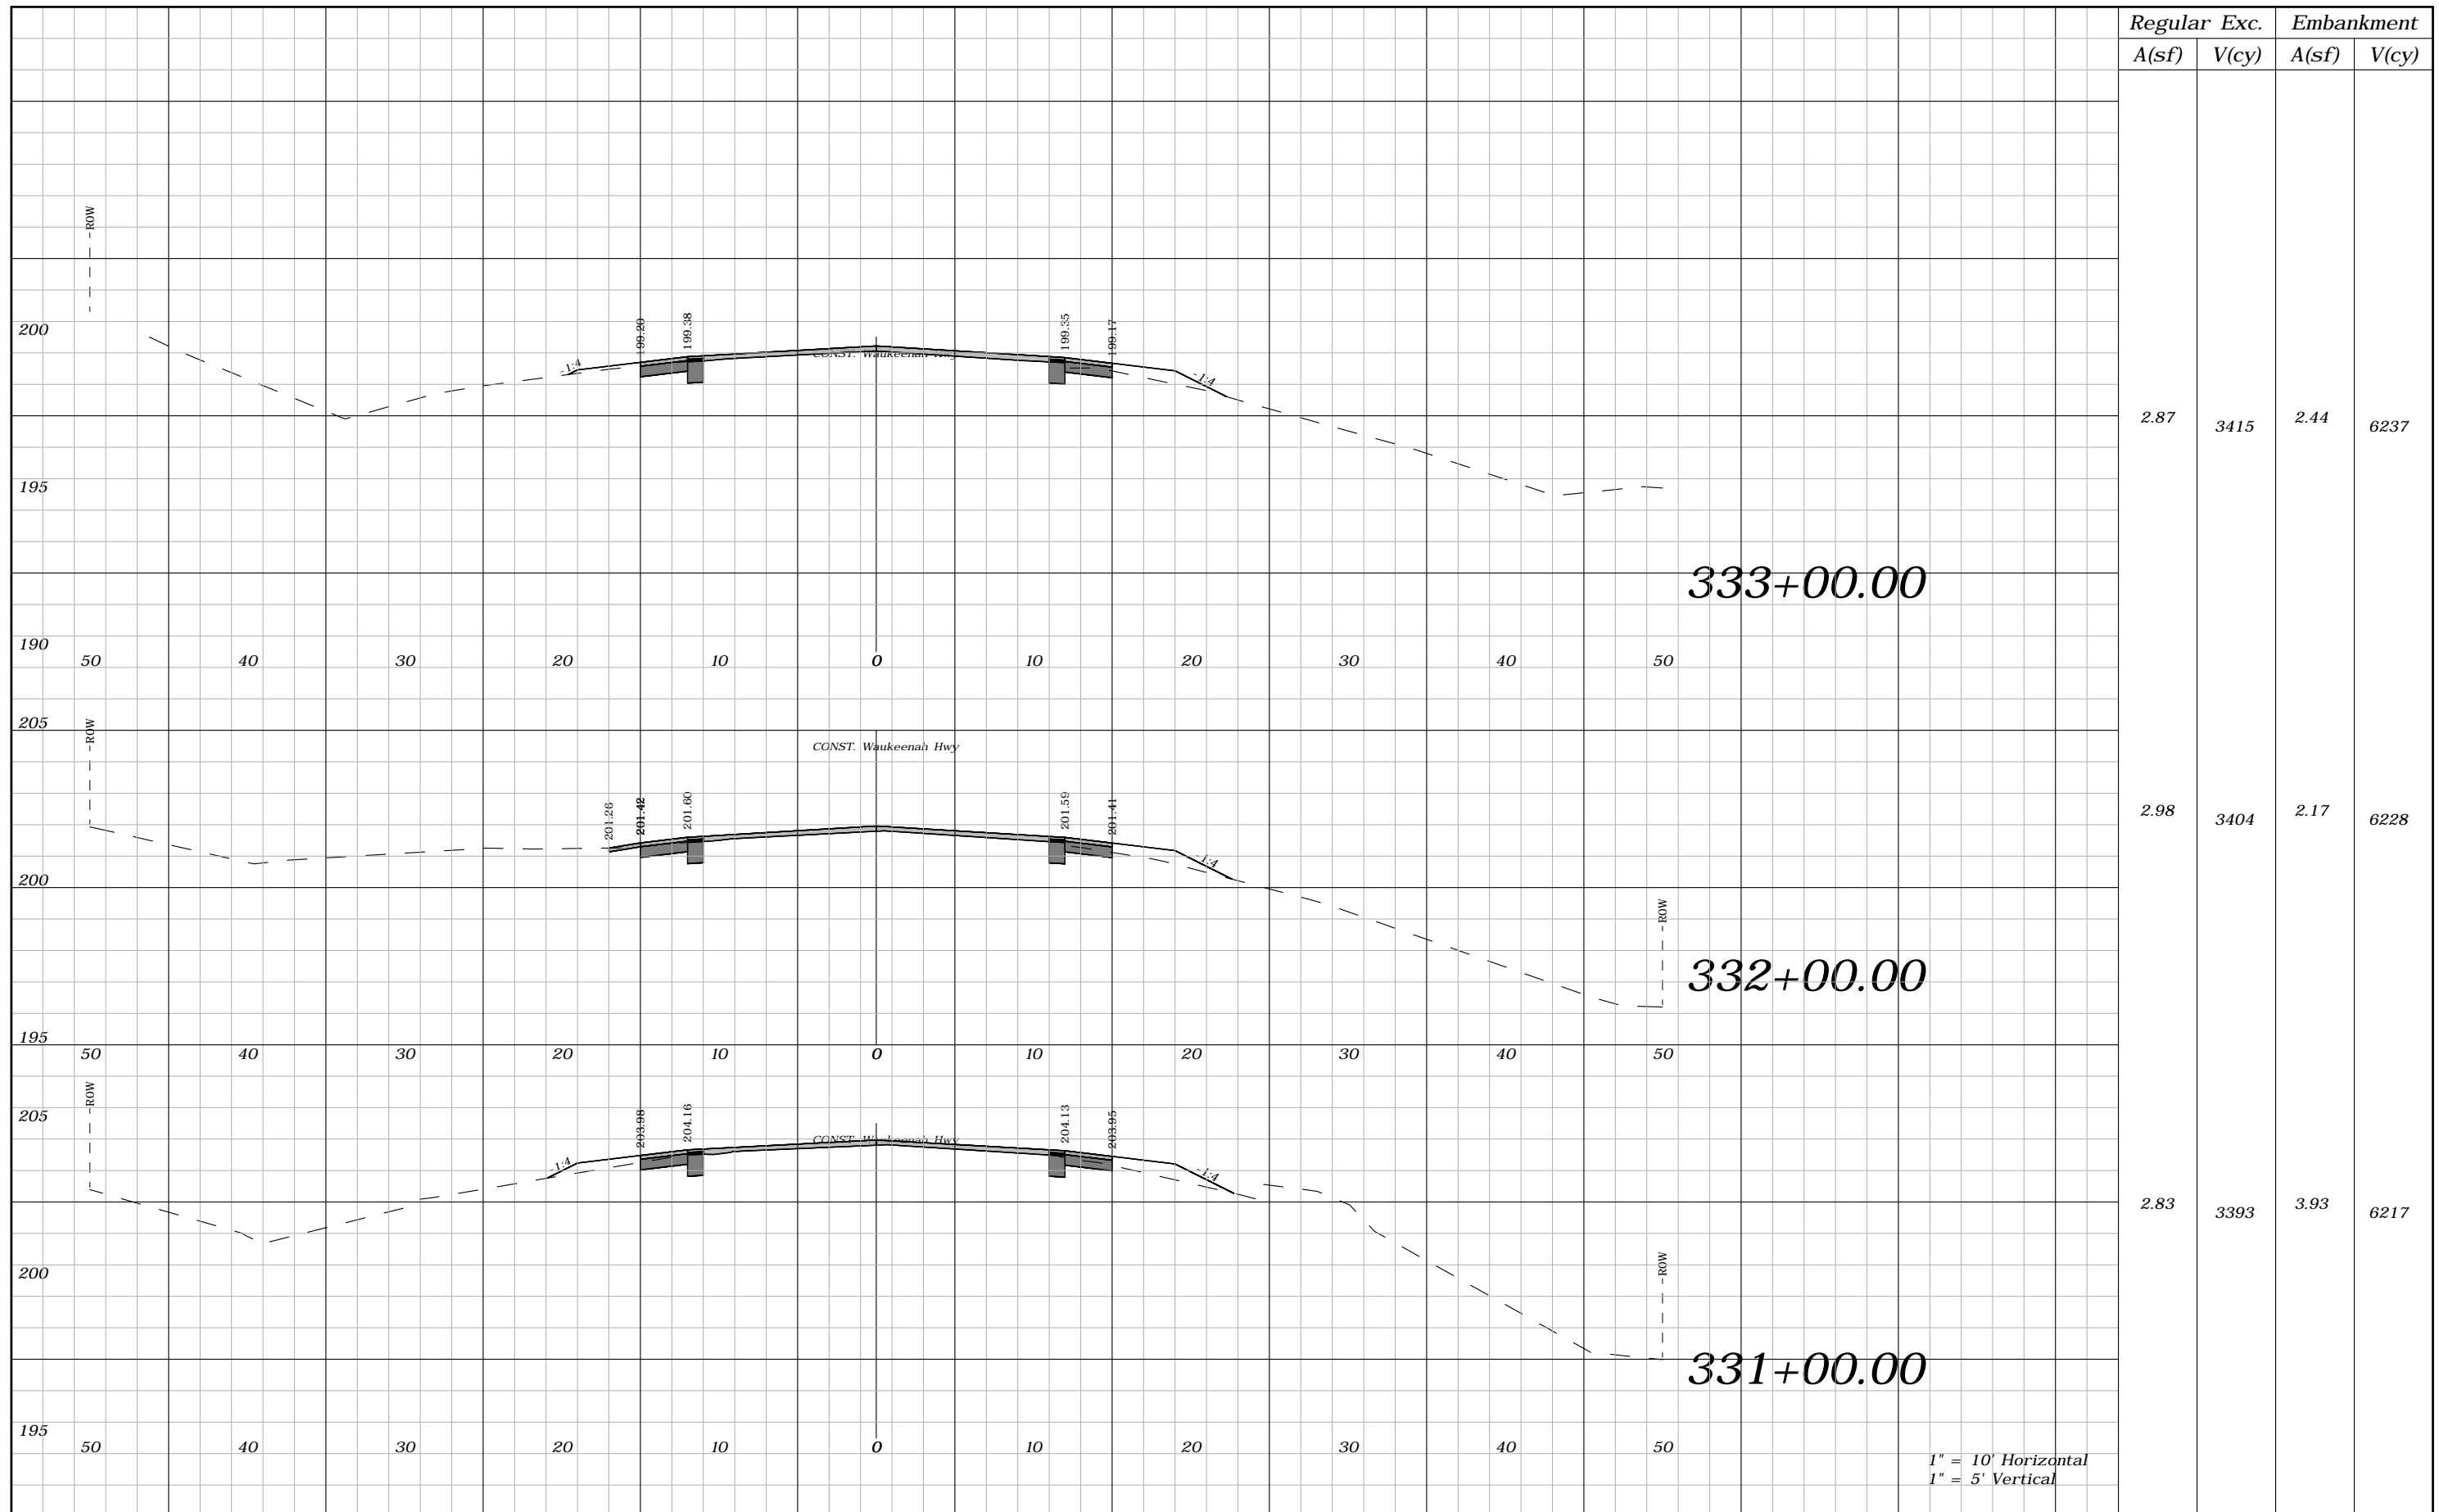

Regular		Exc.		Embankment	
A(sf)	V(cy)	A(sf)	V(cy)	A(sf)	V(cy)
2.87	3415	2.44	6237		
2.98	3404	2.17	6228		
2.83	3393	3.93	6217		

1" = 10' Horizontal
1" = 5' Vertical


REVISIONS			
DATE	DESCRIPTION	DATE	DESCRIPTION
----	----		

ROBERT C. CESKA, P.E.
P.E. LICENSE NUMBER 82288
DEWBERRY
101 N MONROE STREET, SUITE 710
TALLAHASSEE, FLORIDA 32301
CERTIFICATE OF AUTHORIZATION 00008794

WAUKEENAH HIGHWAY		
ROAD NO.	COUNTY	FINANCIAL PROJECT ID
----	JEFFERSON	438366-1-54-01

CROSS SECTIONS

SHEET NO.
178

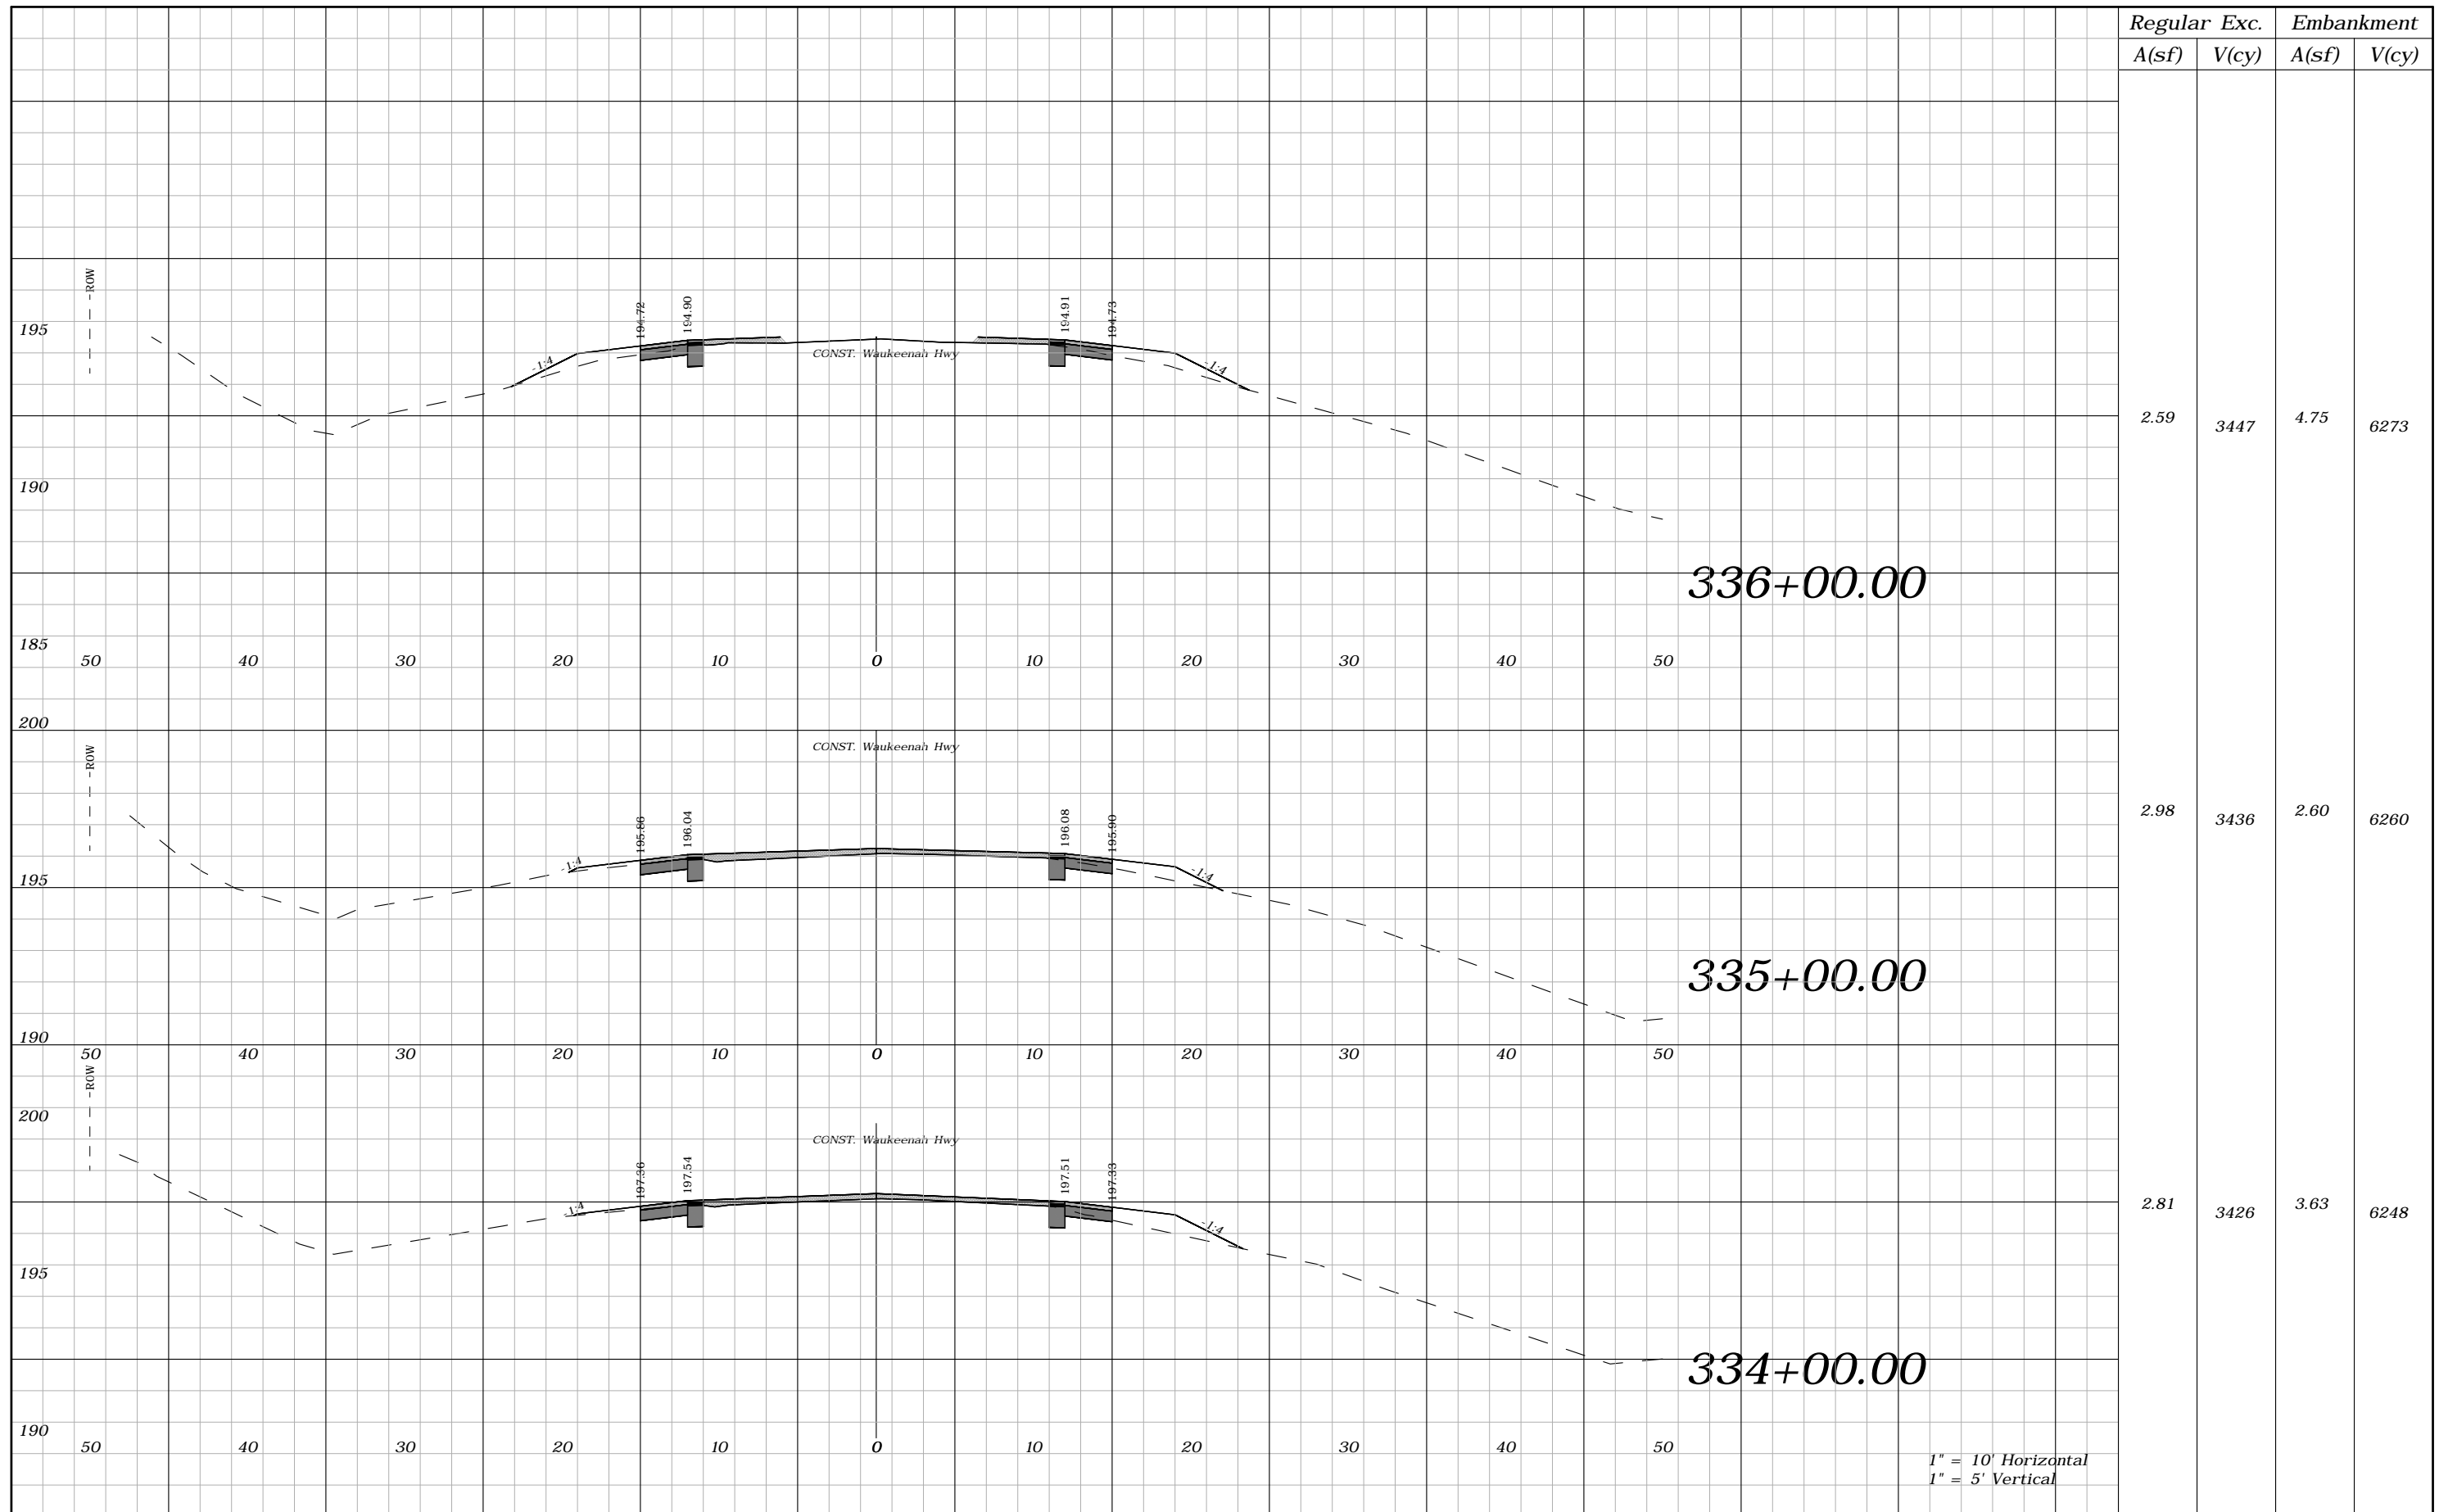

Regular A(sf)	Exc. V(cy)	Embankment A(sf)	V(cy)
2.59	3447	4.75	6273
2.98	3436	2.60	6260
2.81	3426	3.63	6248


REVISIONS			
DATE	DESCRIPTION	DATE	DESCRIPTION
---	---		

ROBERT C. CESKA, P.E.
P.E. LICENSE NUMBER 82288
DEWBERRY
101 N MONROE STREET, SUITE 710
TALLAHASSEE, FLORIDA 32301
CERTIFICATE OF AUTHORIZATION 00008794

WAUKEENAH HIGHWAY		
ROAD NO.	COUNTY	FINANCIAL PROJECT ID
----	JEFFERSON	438366-1-54-01

CROSS SECTIONS

SHEET NO.
179

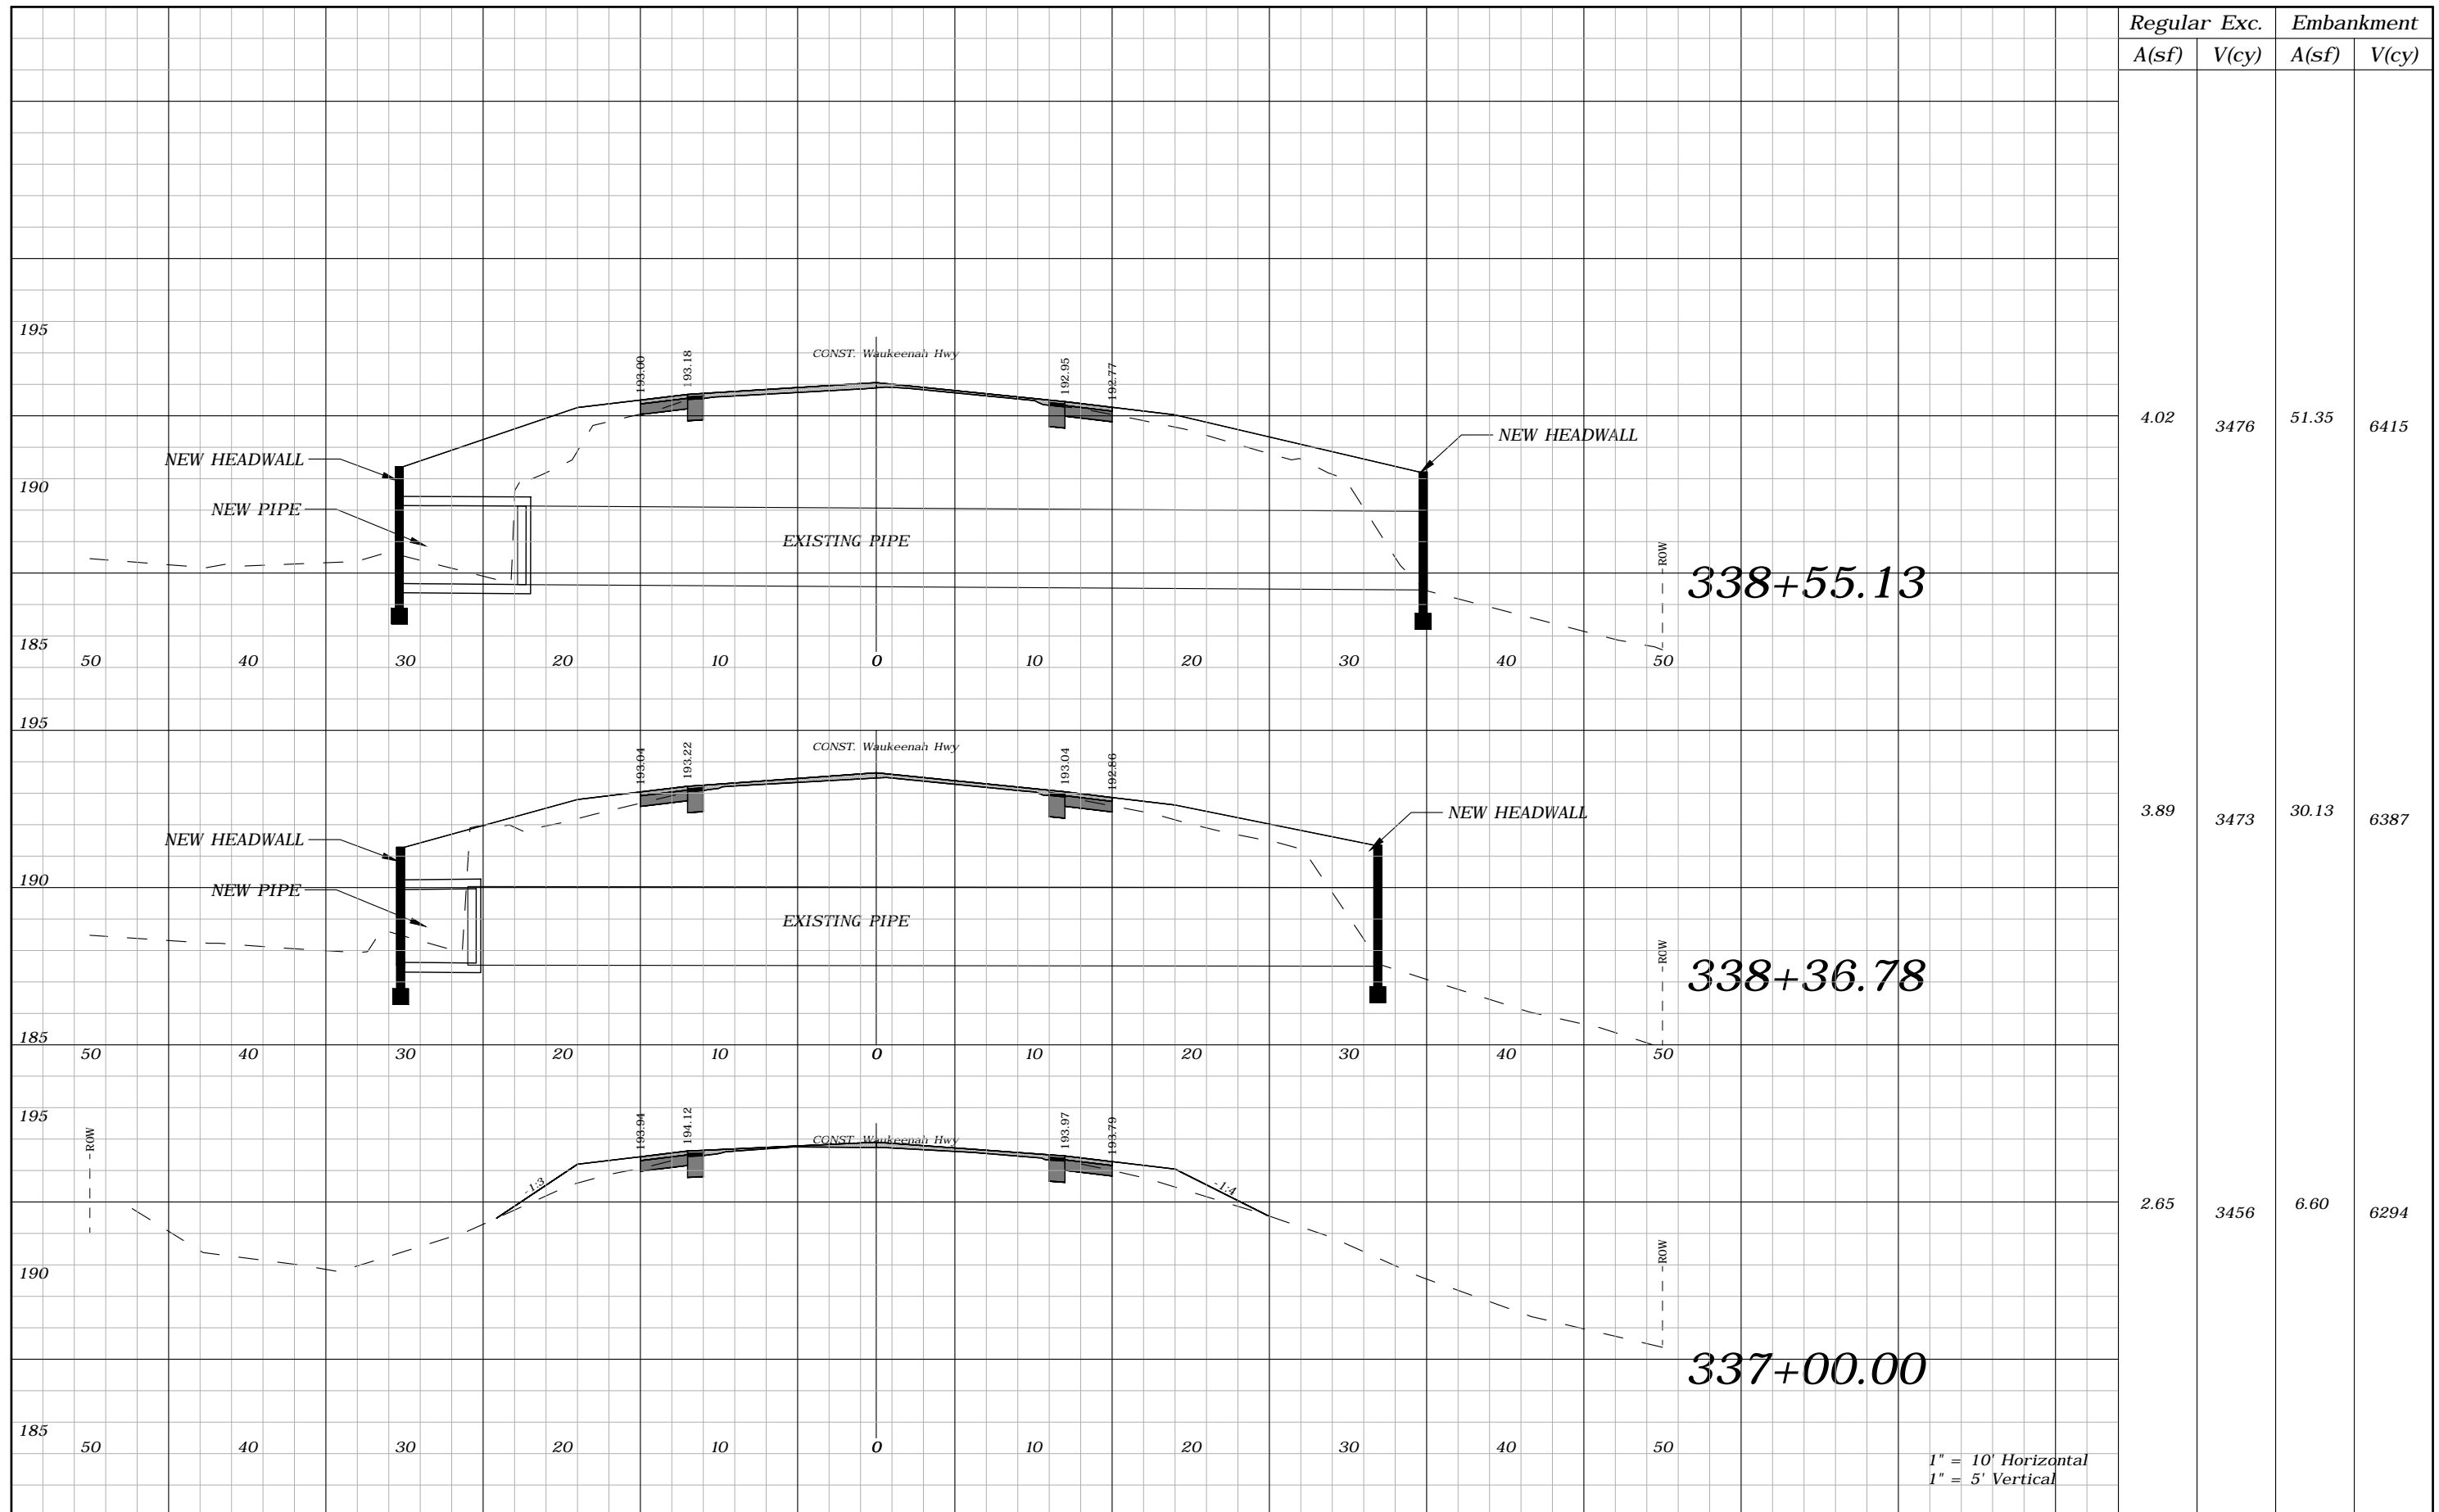

Regular A(sf)	Exc. V(cy)	Embankment A(sf)	V(cy)
4.02	3476	51.35	6415
3.89	3473	30.13	6387
2.65	3456	6.60	6294

1" = 10' Horizontal
1" = 5' Vertical


REVISIONS			
DATE	DESCRIPTION	DATE	DESCRIPTION
---	---	---	---

ROBERT C. CESKA, P.E.
P.E. LICENSE NUMBER 82288
DEWBERRY
101 N MONROE STREET, SUITE 710
TALLAHASSEE, FLORIDA 32301
CERTIFICATE OF AUTHORIZATION 00008794


WAUKEENAH HIGHWAY		
ROAD NO.	COUNTY	FINANCIAL PROJECT ID
---	JEFFERSON	438366-1-54-01

CROSS SECTIONS

SHEET NO.
180

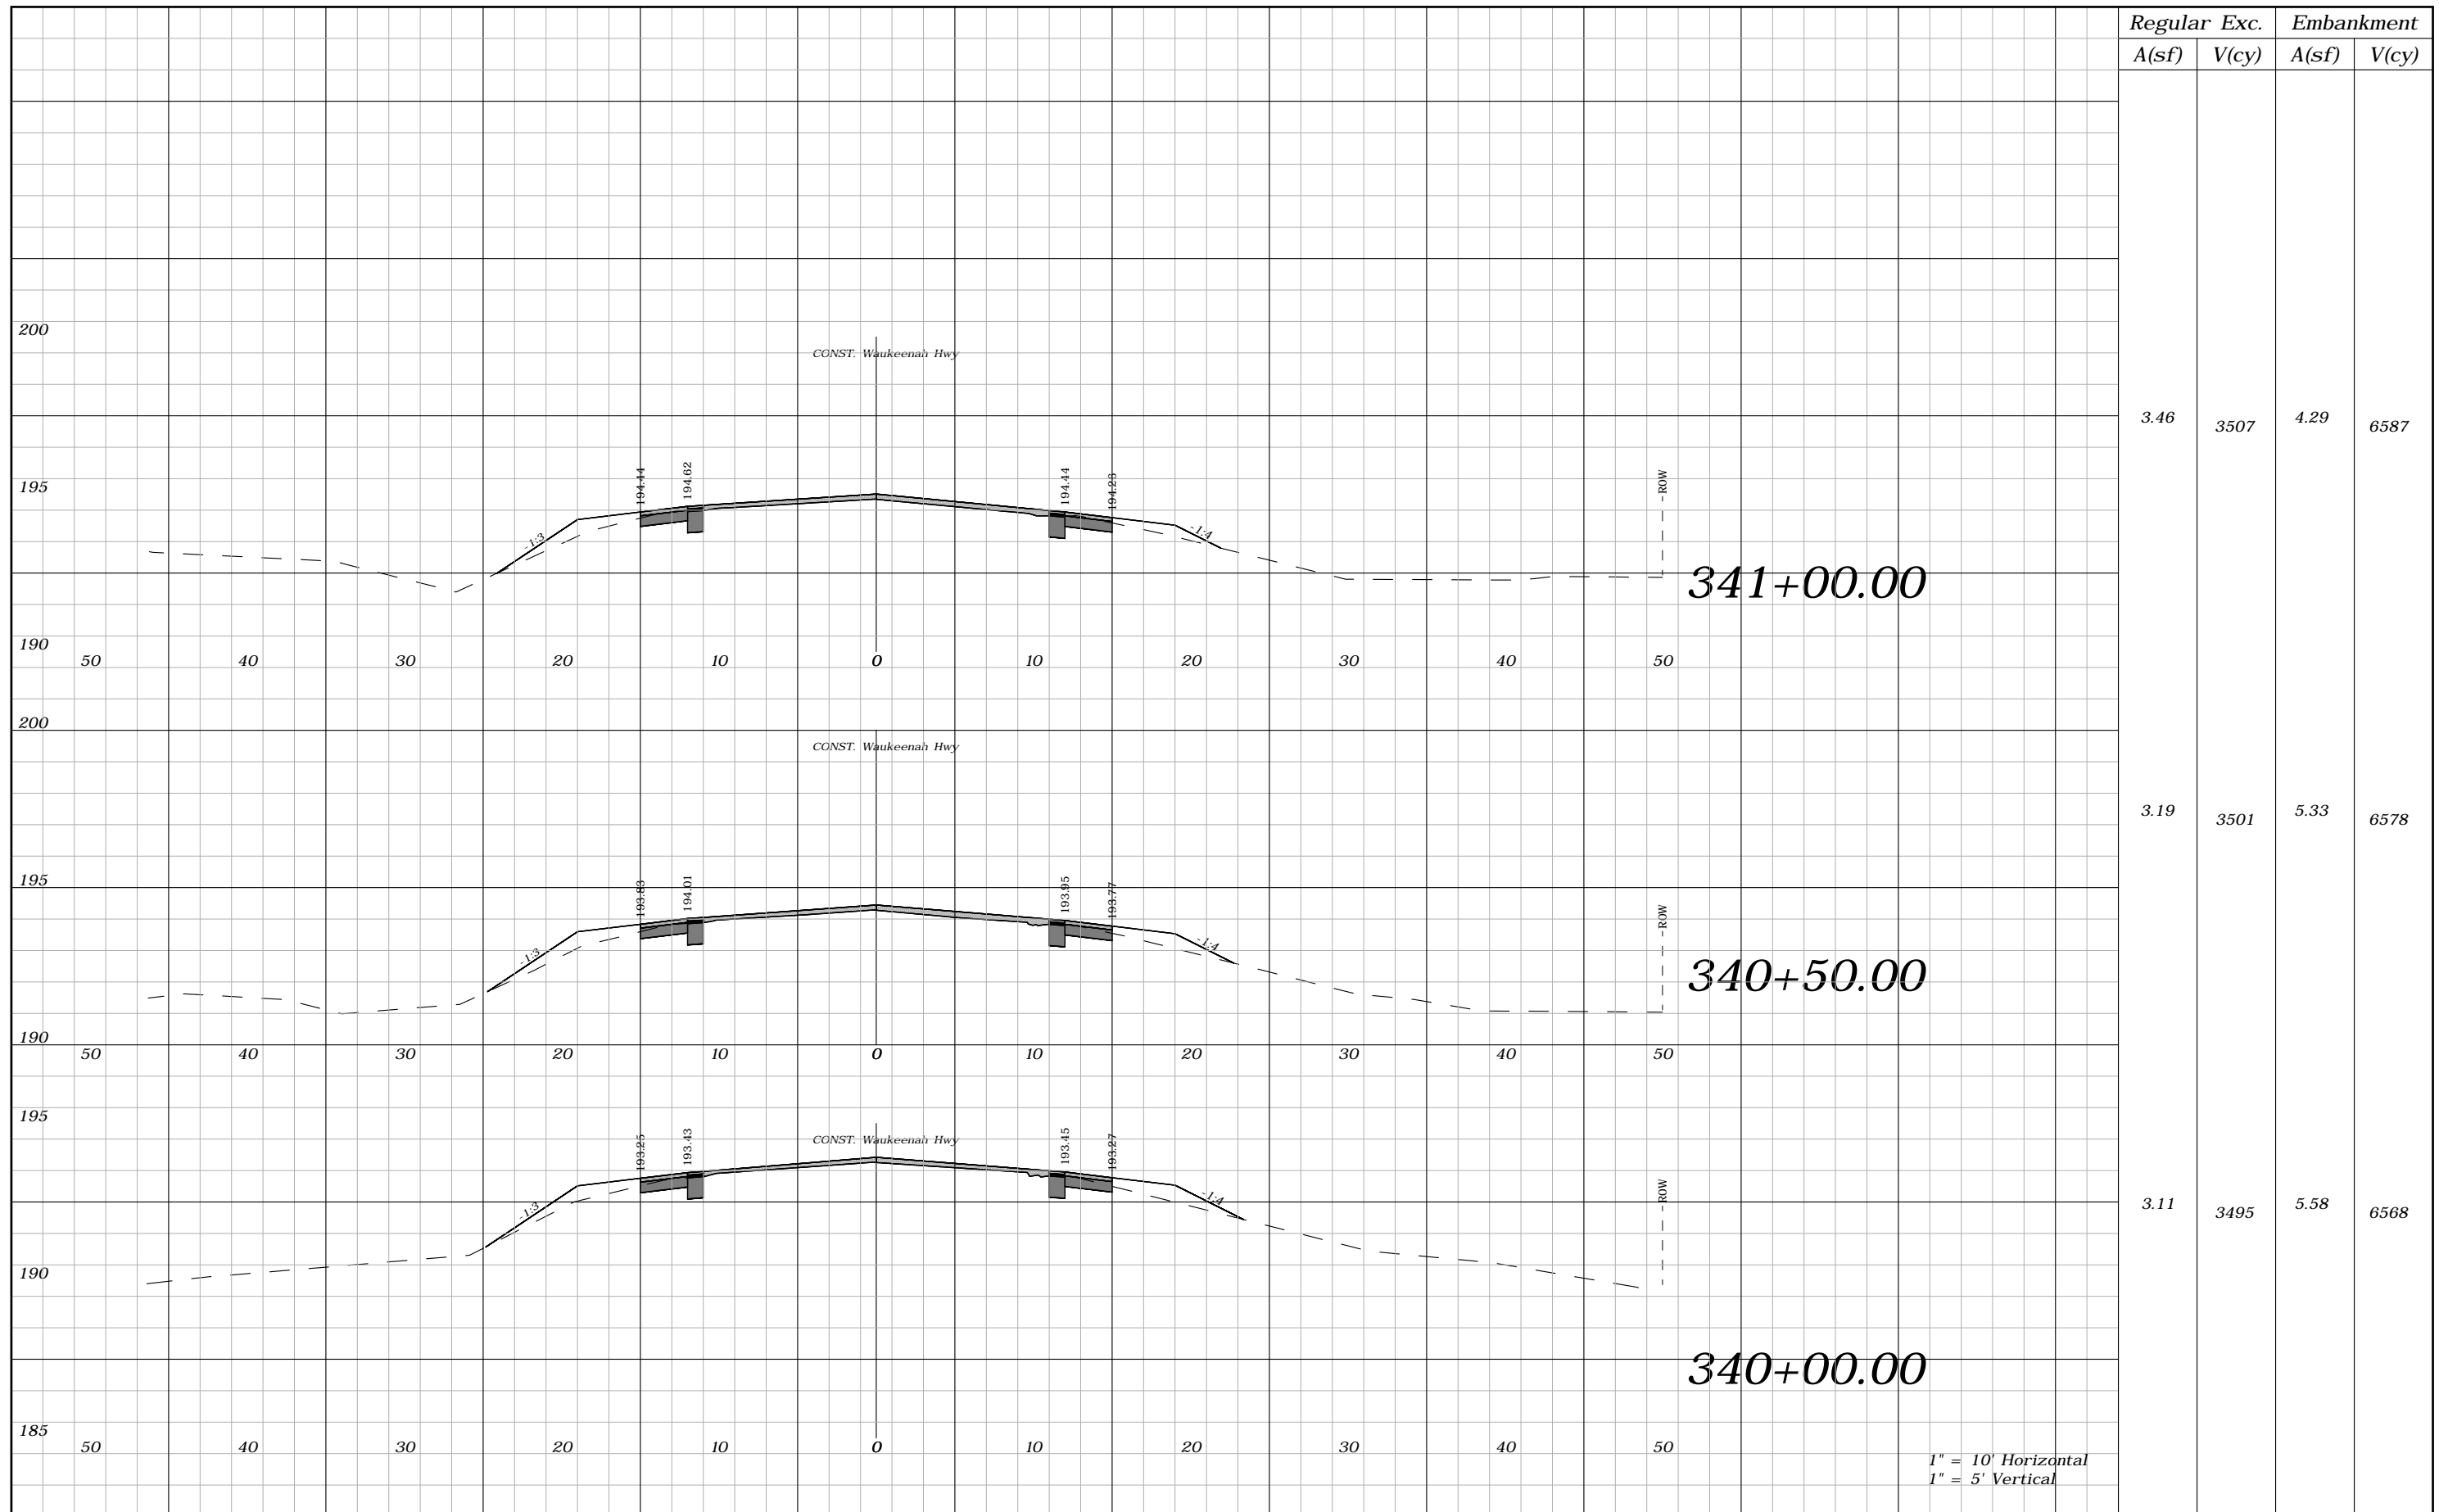

REVISIONS				ROBERT C. CESKA, P.E. P.E. LICENSE NUMBER 82288 DEWBERRY 101 N MONROE STREET, SUITE 710 TALLAHASSEE, FLORIDA 32301 CERTIFICATE OF AUTHORIZATION 00008794	WAUKEENAH HIGHWAY			CROSS SECTIONS	SHEET NO. 181
DATE	DESCRIPTION	DATE	DESCRIPTION		ROAD NO.	COUNTY	FINANCIAL PROJECT ID		
----	----				----	JEFFERSON	438366-1-54-01		

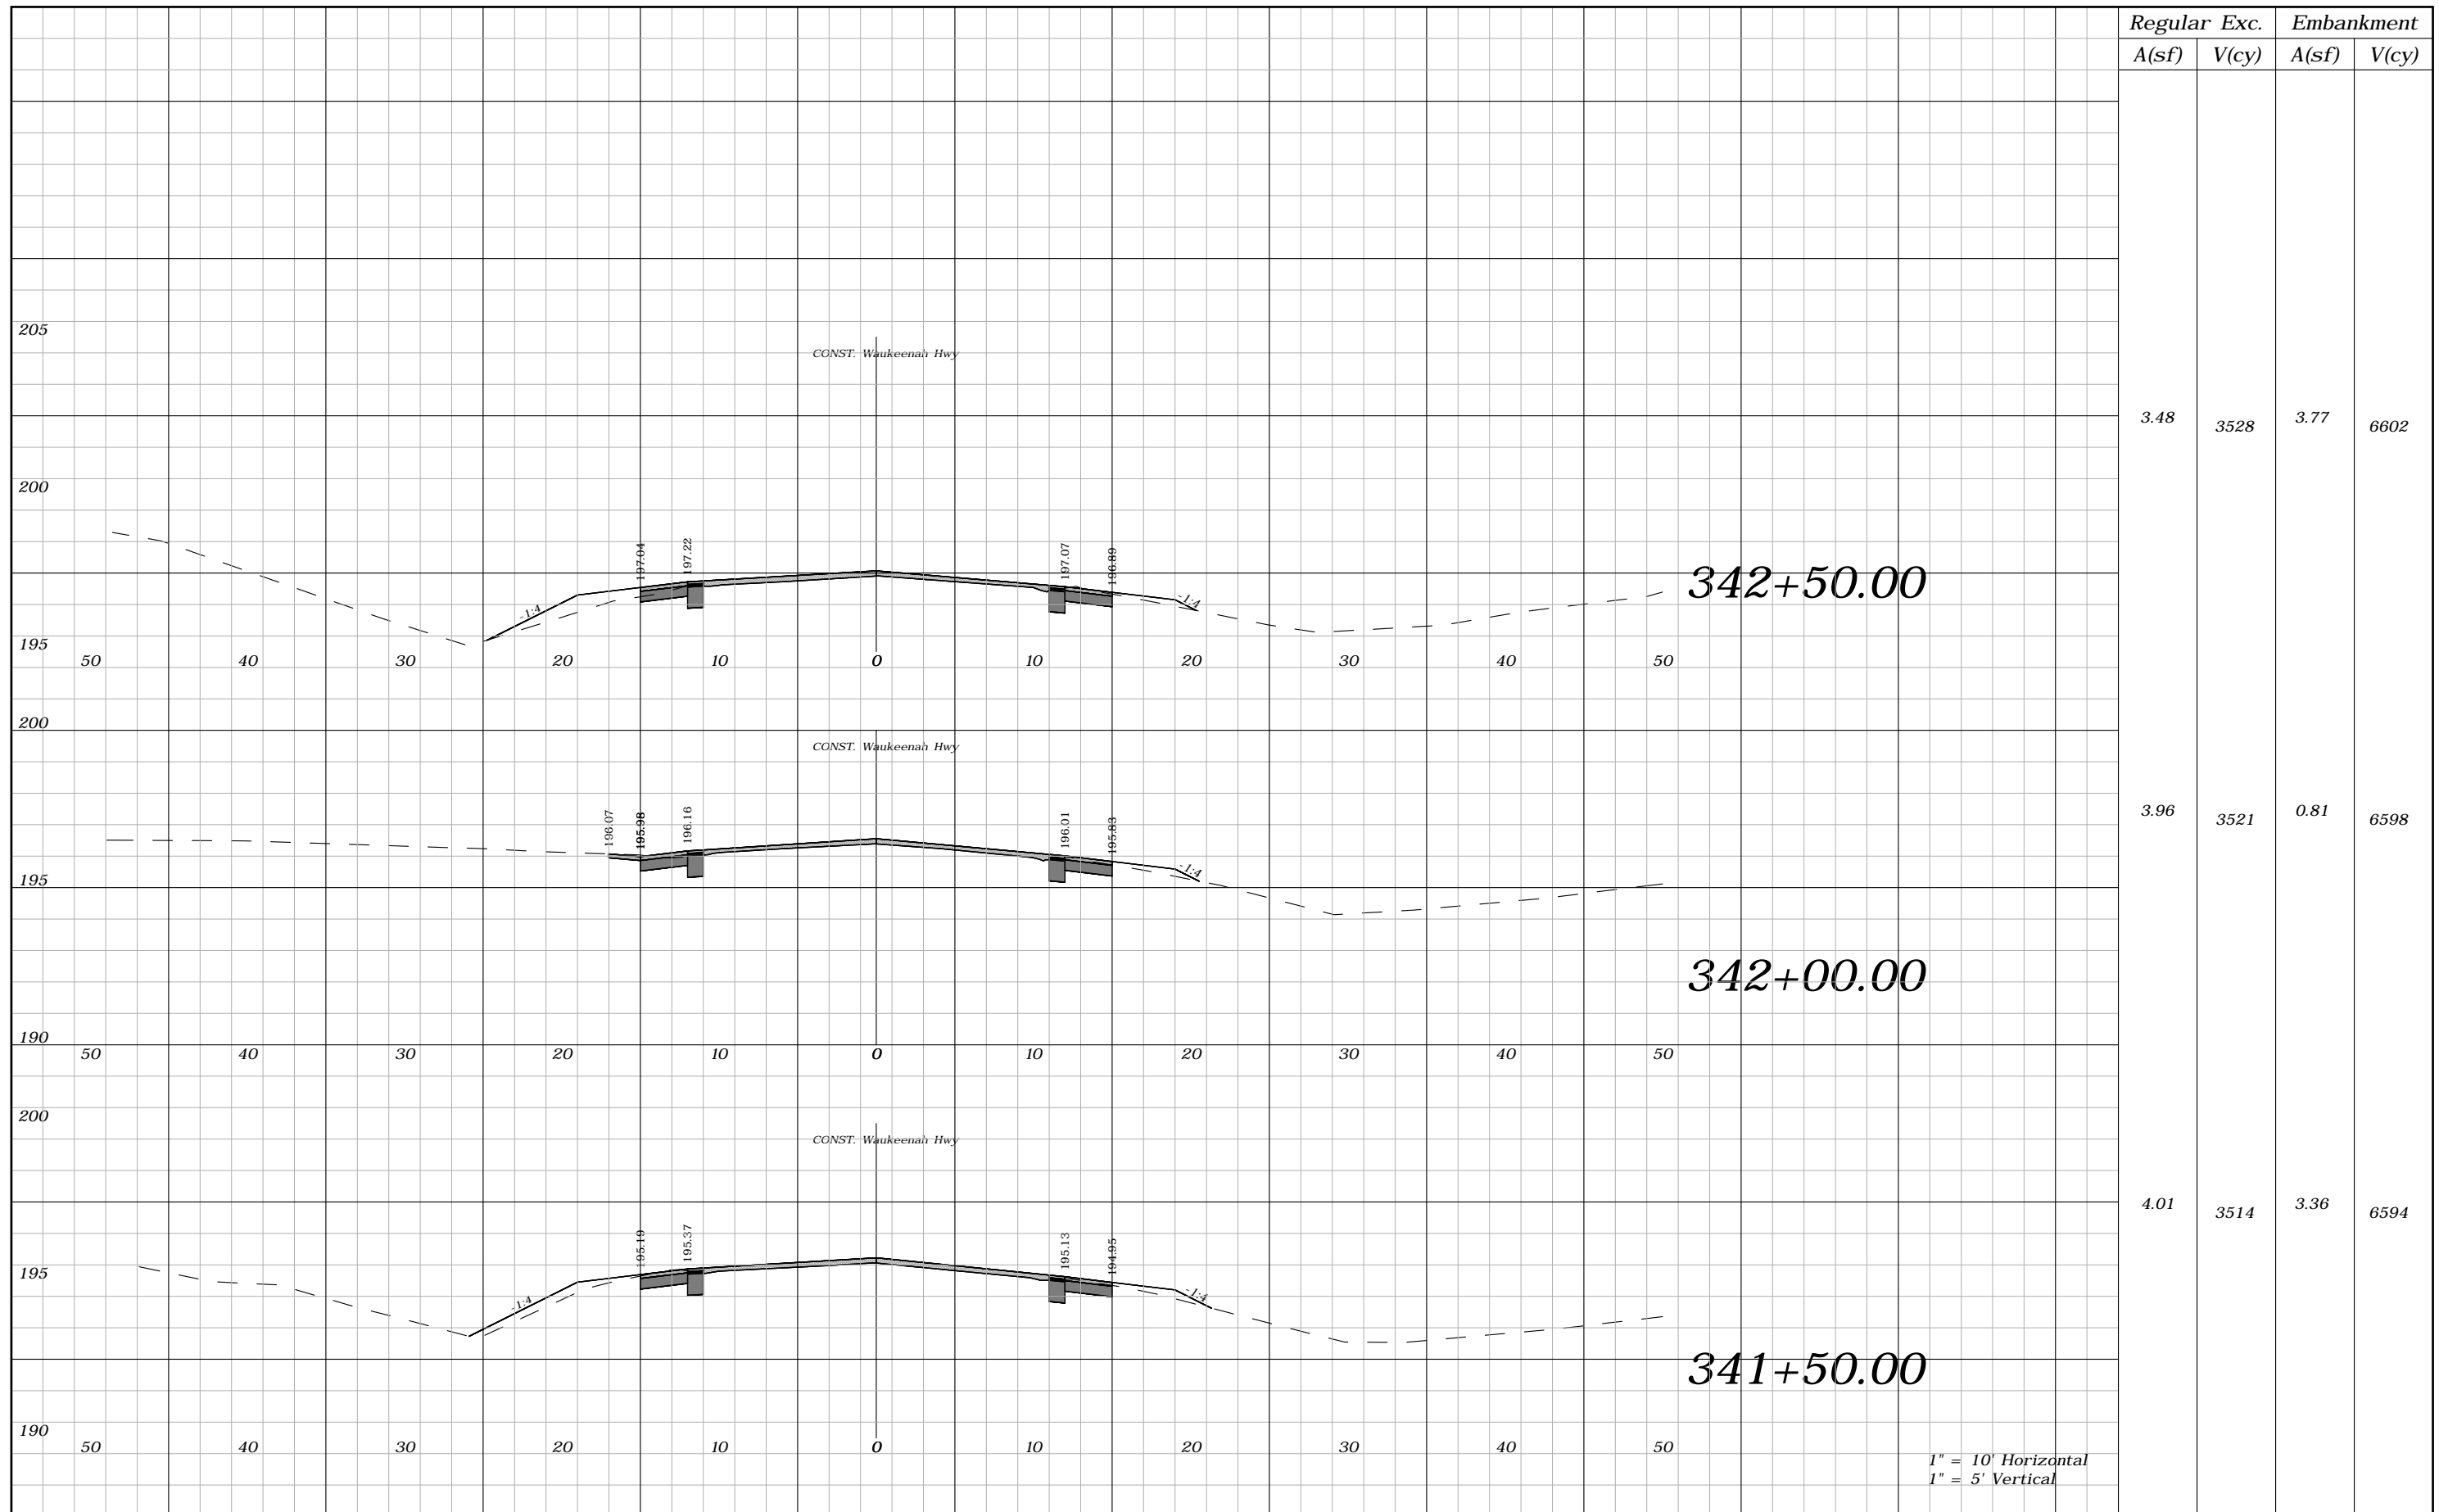

Regular A(sf)	Exc. V(cy)	Embankment A(sf)	V(cy)
3.48	3528	3.77	6602
3.96	3521	0.81	6598
4.01	3514	3.36	6594


REVISIONS			
DATE	DESCRIPTION	DATE	DESCRIPTION
---	---	---	---

ROBERT C. CESKA, P.E.
P.E. LICENSE NUMBER 82288
DEWBERRY
101 N MONROE STREET, SUITE 710
TALLAHASSEE, FLORIDA 32301
CERTIFICATE OF AUTHORIZATION 00008794

WAUKEENAH HIGHWAY		
ROAD NO.	COUNTY	FINANCIAL PROJECT ID
---	JEFFERSON	438366-1-54-01

CROSS SECTIONS

182

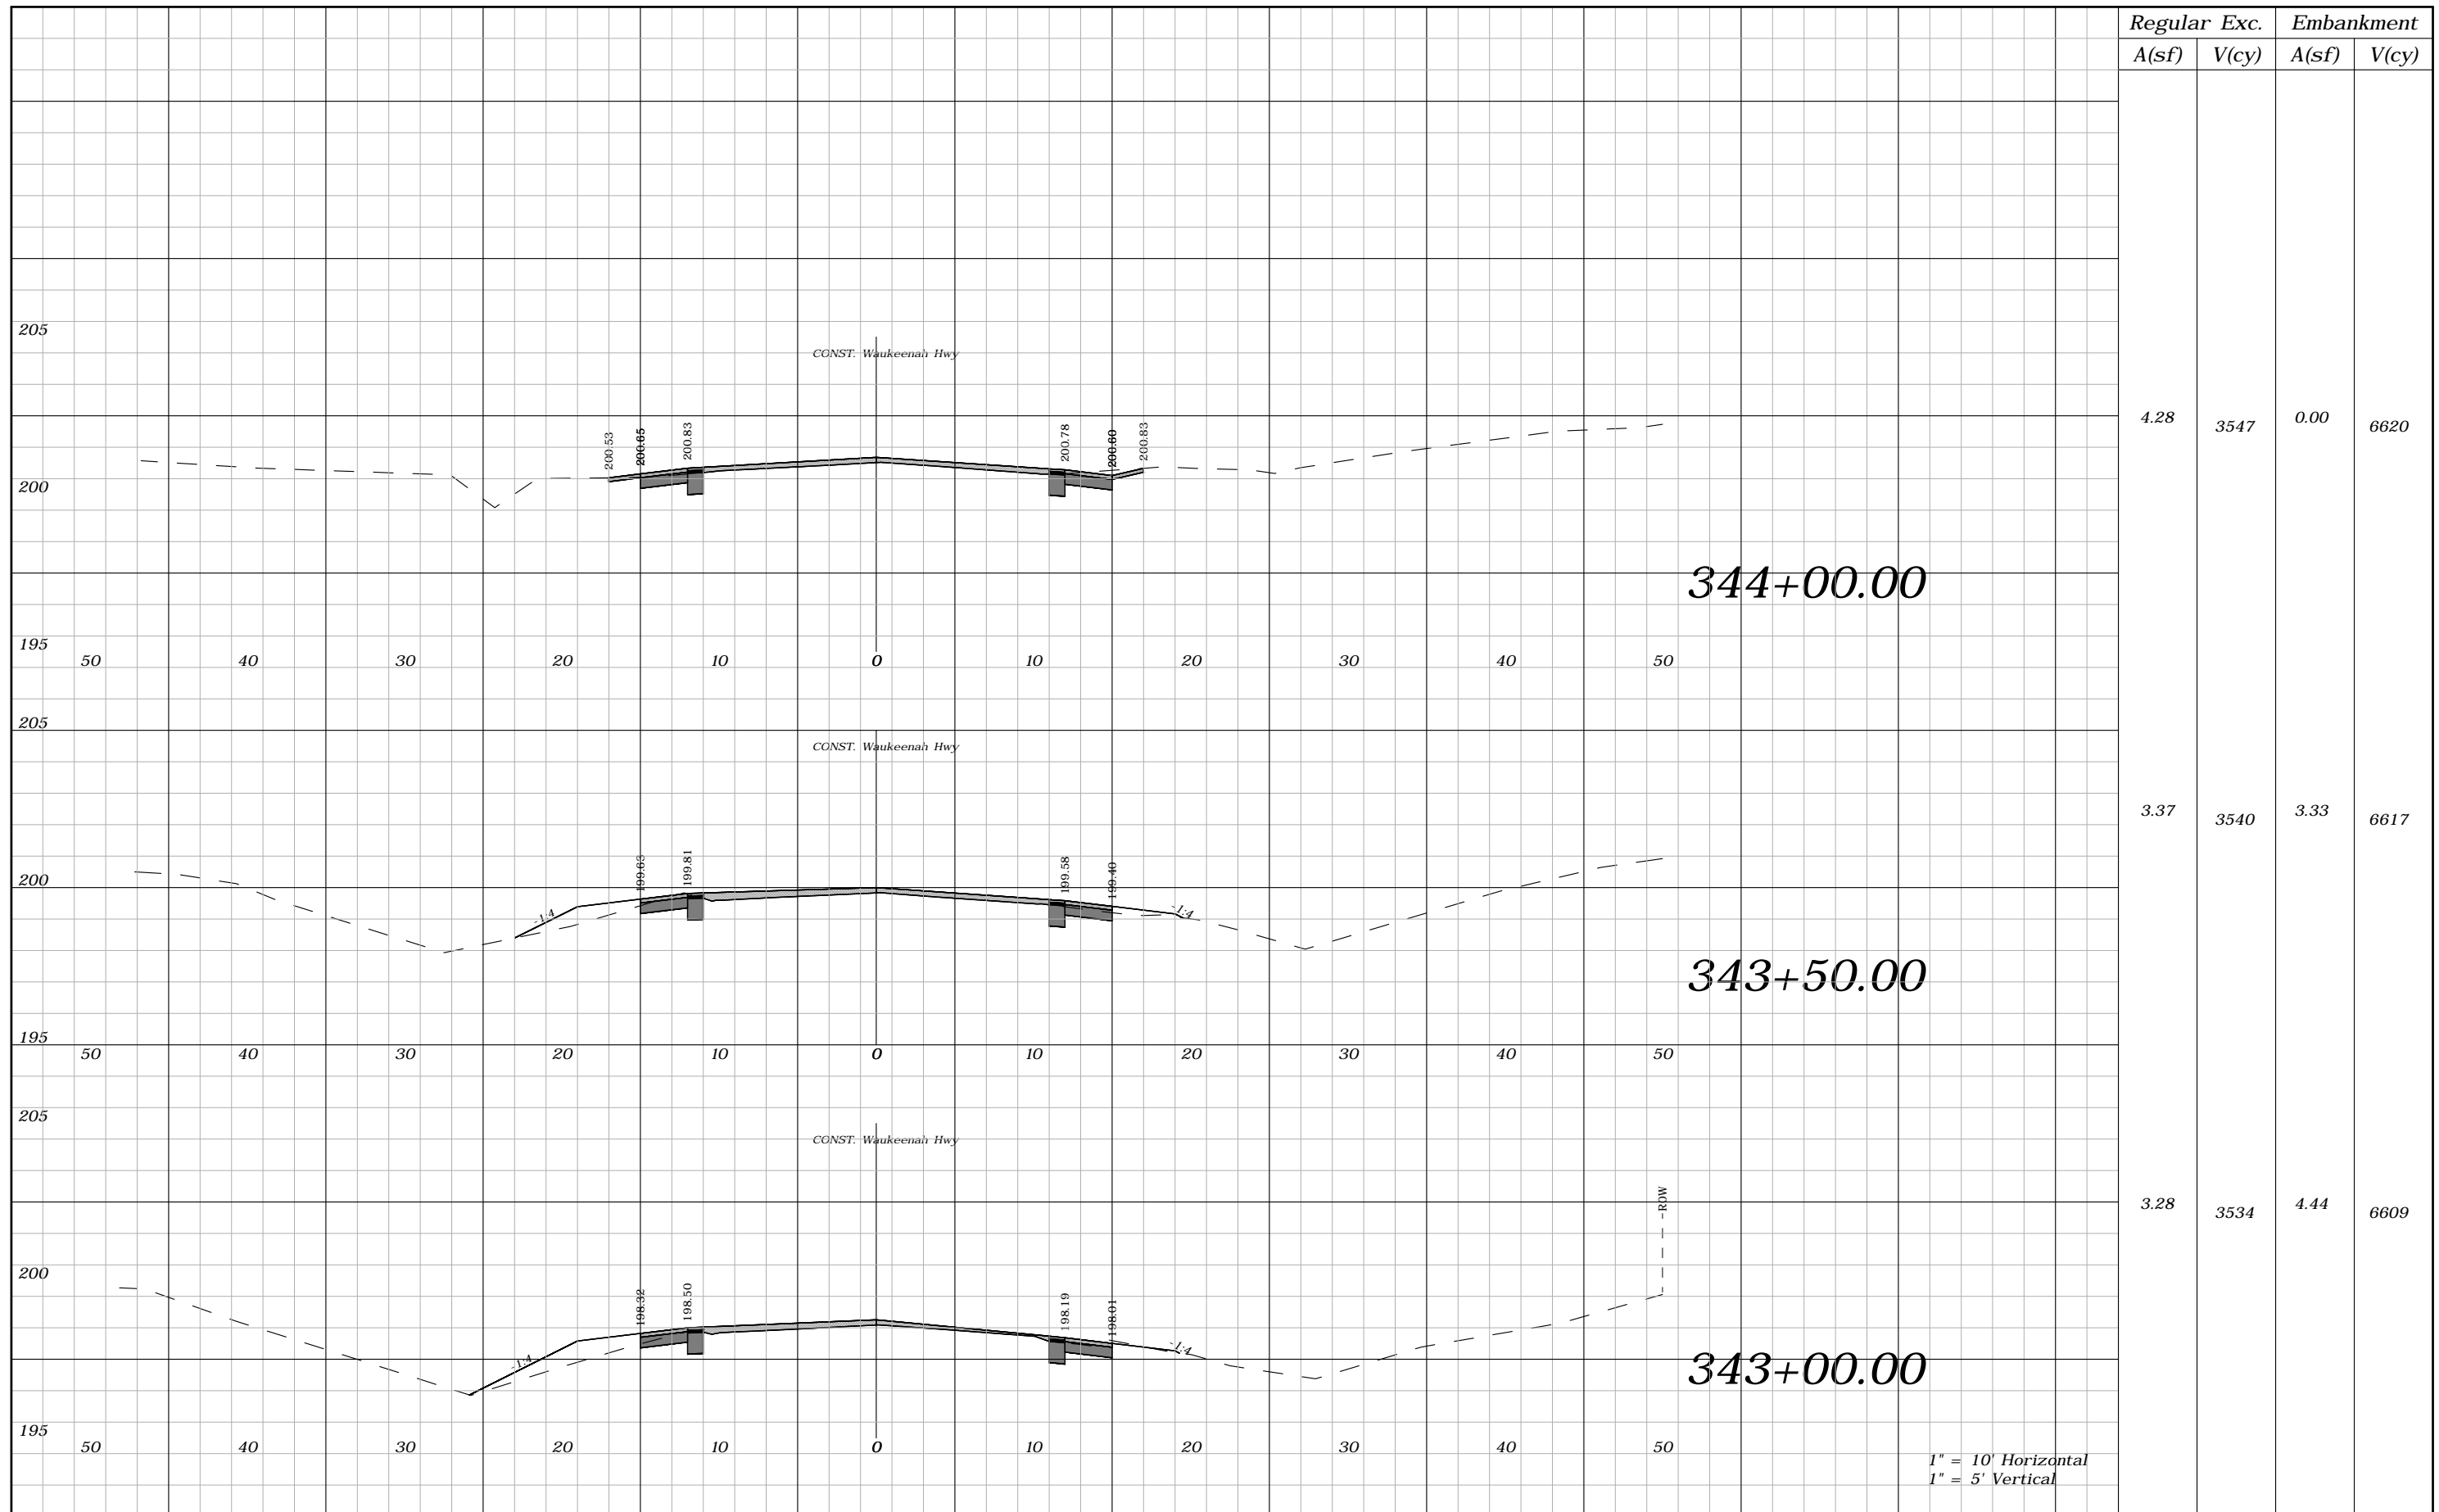

Regular A(sf)	Exc. V(cy)	Embankment A(sf)	V(cy)
4.28	3547	0.00	6620
3.37	3540	3.33	6617
3.28	3534	4.44	6609


REVISIONS			
DATE	DESCRIPTION	DATE	DESCRIPTION
---	---	---	---

ROBERT C. CESKA, P.E.
P.E. LICENSE NUMBER 82288
DEWBERRY
101 N MONROE STREET, SUITE 710
TALLAHASSEE, FLORIDA 32301
CERTIFICATE OF AUTHORIZATION 00008794

WAUKEENAH HIGHWAY		
ROAD NO.	COUNTY	FINANCIAL PROJECT ID
----	JEFFERSON	438366-1-54-01

CROSS SECTIONS


SHEET NO.
183

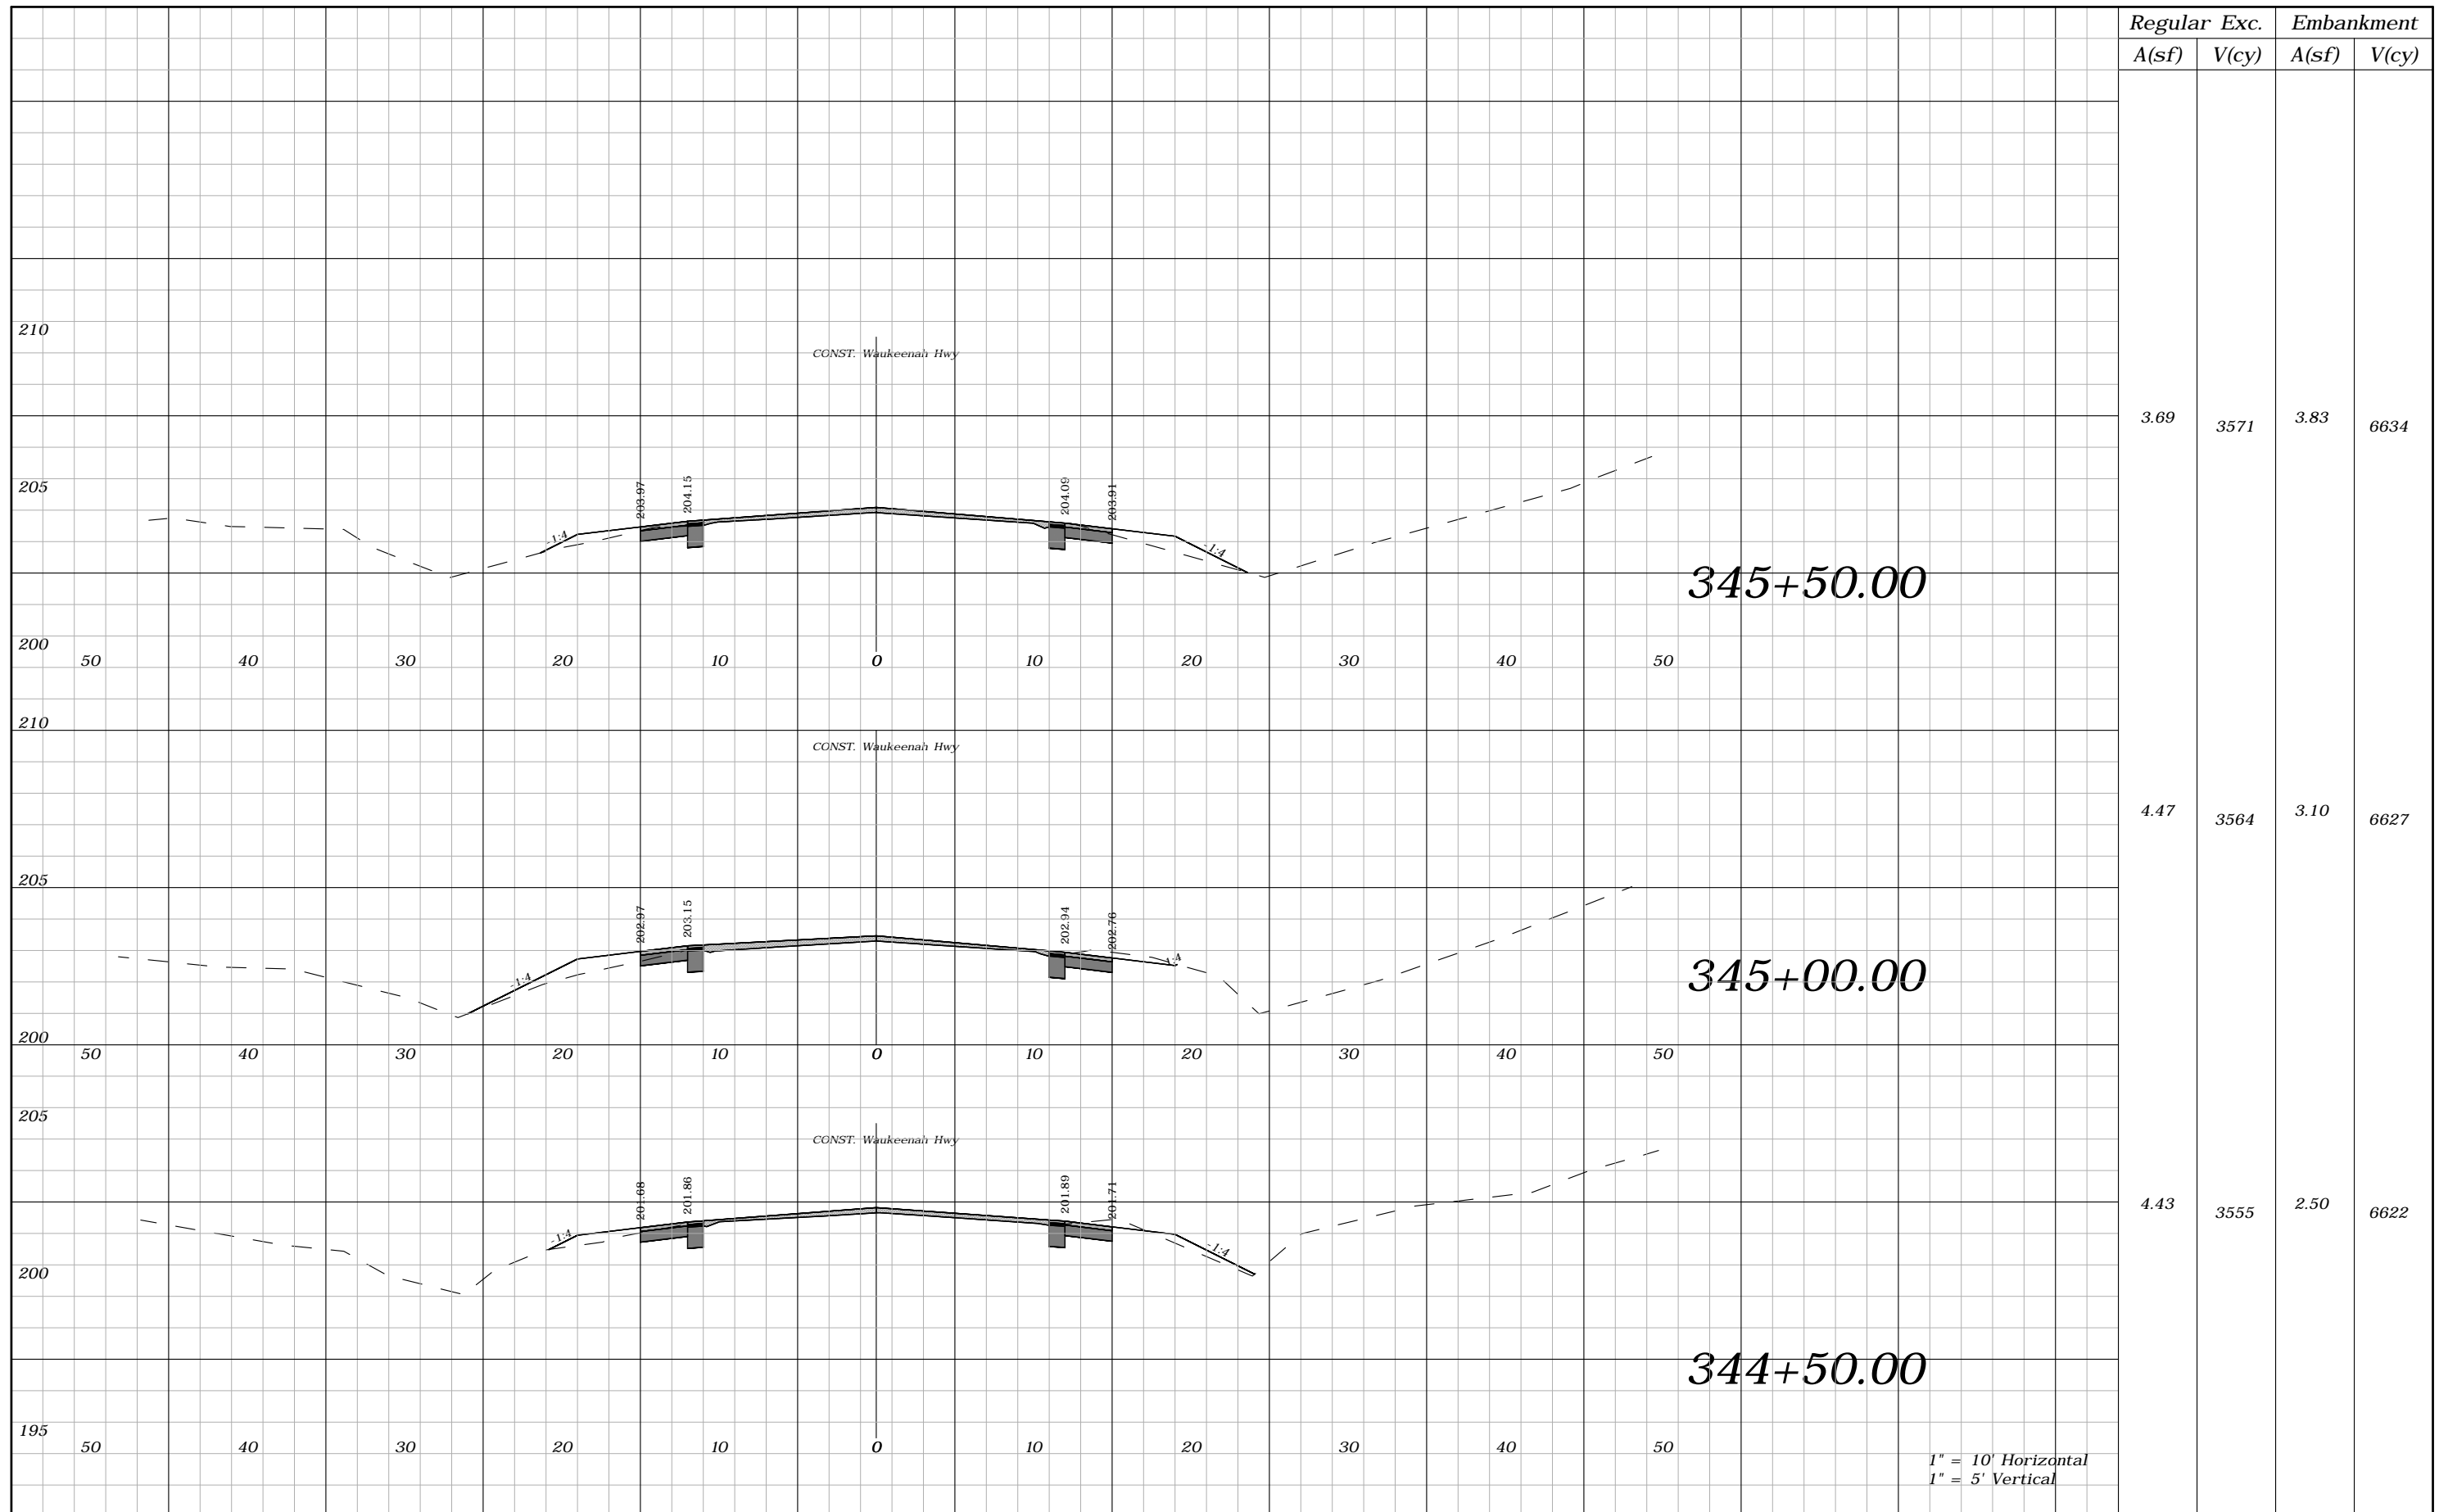

Regular	Exc.	Embankment	
A(sf)	V(cy)	A(sf)	V(cy)
3.69	3571	3.83	6634
4.47	3564	3.10	6627
4.43	3555	2.50	6622

REVISIONS				ROBERT C. CESKA, P.E. P.E. LICENSE NUMBER 82288 DEWBERRY 101 N MONROE STREET, SUITE 710 TALLAHASSEE, FLORIDA 32301 CERTIFICATE OF AUTHORIZATION 00008794	WAUKEENAH HIGHWAY			SHEET NO. 184
DATE	DESCRIPTION	DATE	DESCRIPTION		ROAD NO.	COUNTY	FINANCIAL PROJECT ID	
----	----				----	JEFFERSON	438366-1-54-01	

CROSS SECTIONS

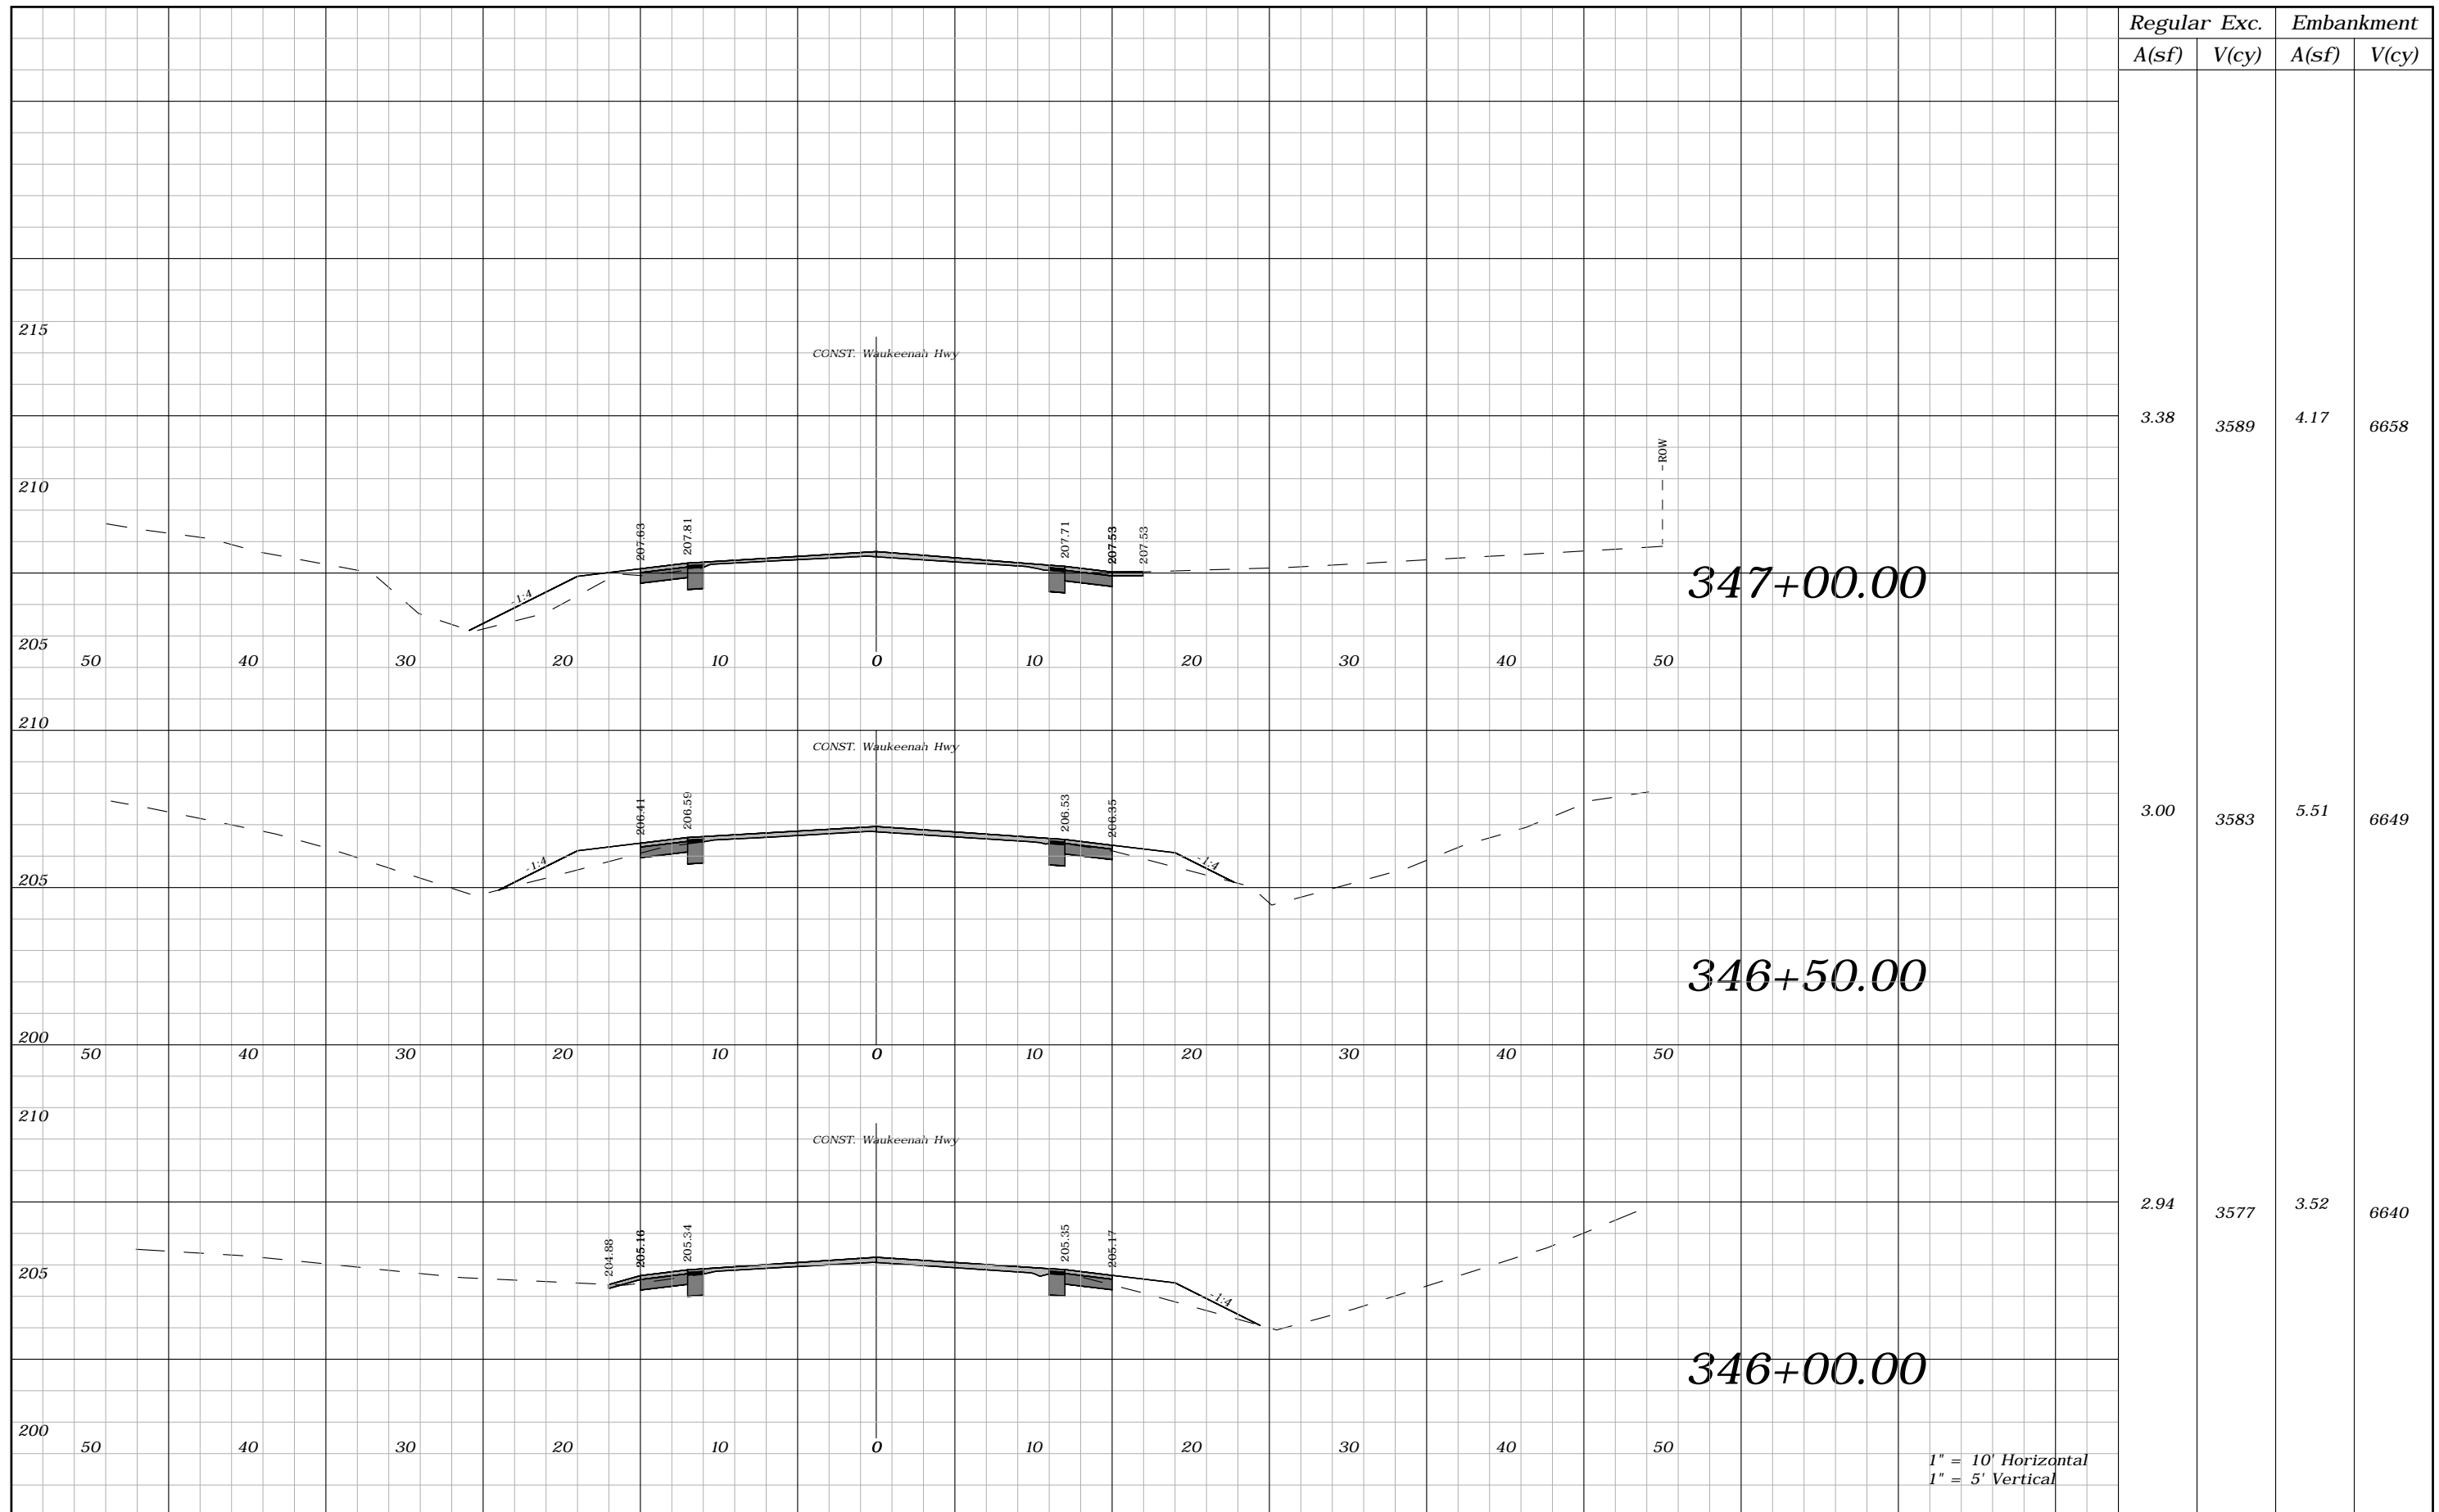


Regular A(sf)	Exc. V(cy)	Embankment A(sf)	V(cy)
3.38	3589	4.17	6658
3.00	3583	5.51	6649
2.94	3577	3.52	6640

1" = 10' Horizontal
1" = 5' Vertical

REVISIONS				ROBERT C. CESKA, P.E. P.E. LICENSE NUMBER 82288 DEWBERRY 101 N MONROE STREET, SUITE 710 TALLAHASSEE, FLORIDA 32301 CERTIFICATE OF AUTHORIZATION 00008794	WAUKEENAH HIGHWAY			SHEET NO. 185
DATE	DESCRIPTION	DATE	DESCRIPTION		ROAD NO.	COUNTY	FINANCIAL PROJECT ID	
----	----				----	JEFFERSON	438366-1-54-01	


CROSS SECTIONS

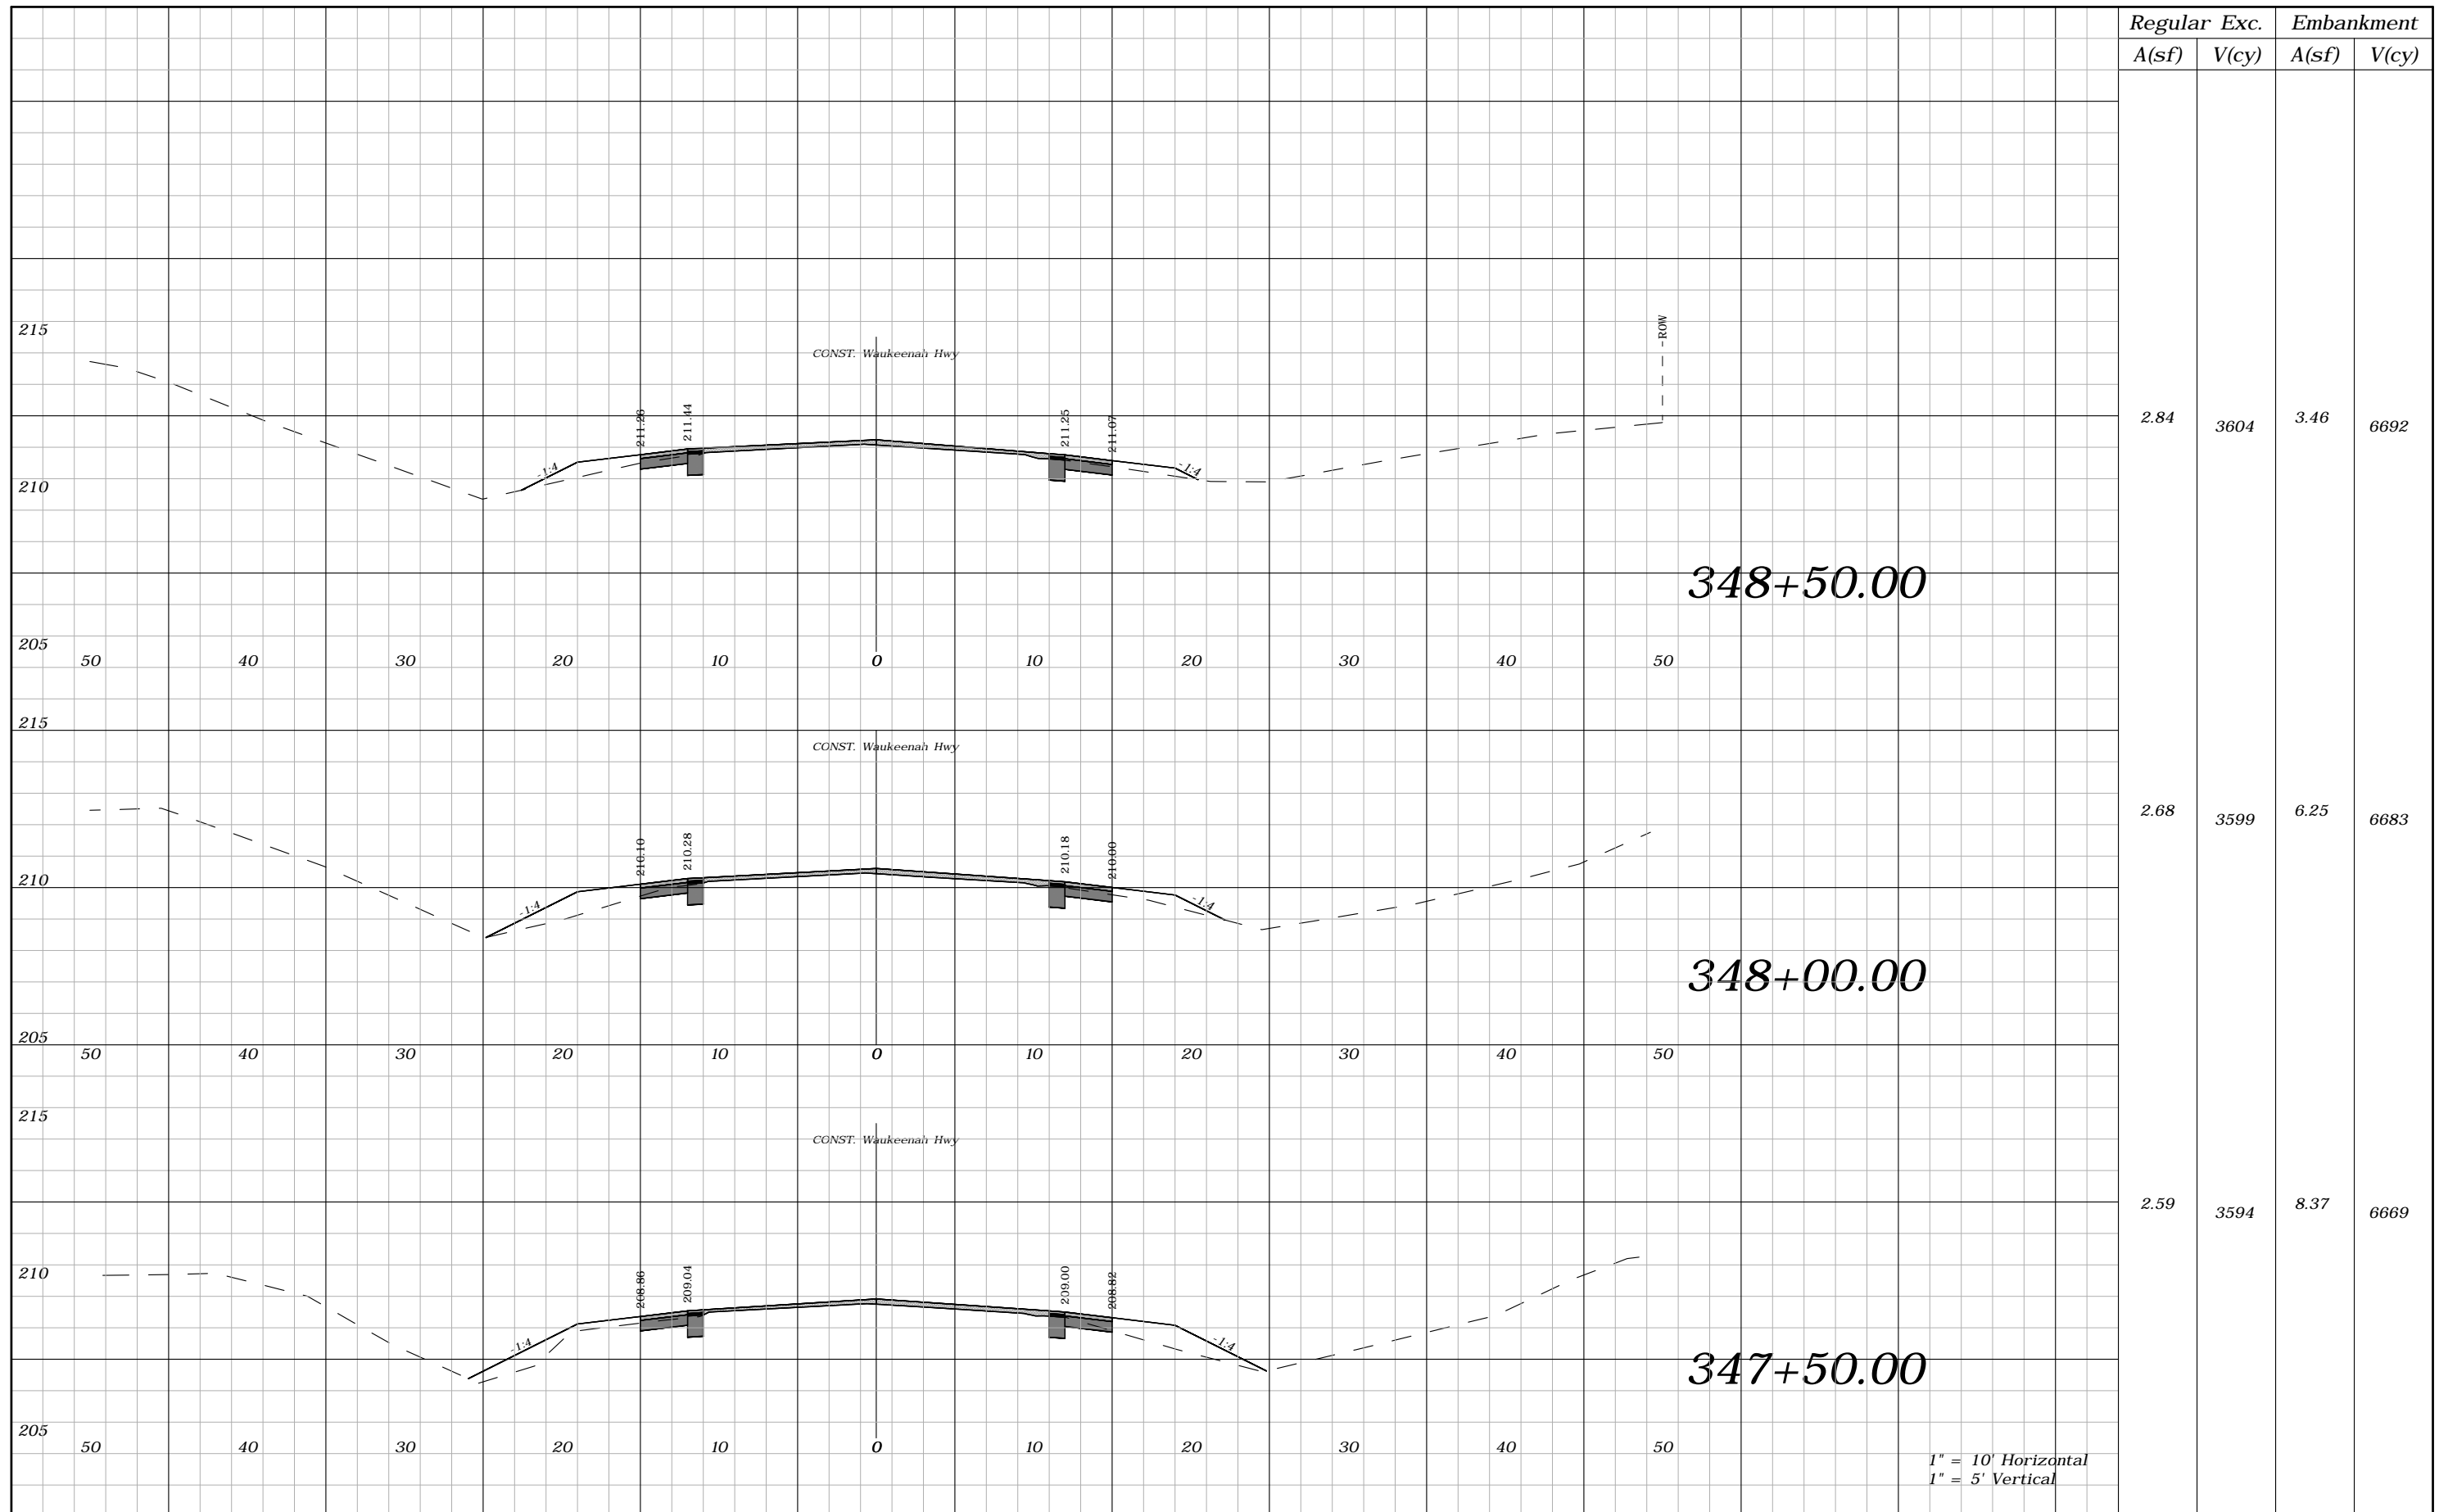

1" = 10' Horizontal
1" = 5' Vertical

REVISIONS				ROBERT C. CESKA, P.E. P.E. LICENSE NUMBER 82288 DEWBERRY 101 N MONROE STREET, SUITE 710 TALLAHASSEE, FLORIDA 32301 CERTIFICATE OF AUTHORIZATION 00008794	WAUKEENAH HIGHWAY			SHEET NO. 186
DATE	DESCRIPTION	DATE	DESCRIPTION		ROAD NO.	COUNTY	FINANCIAL PROJECT ID	
----	----				----	JEFFERSON	438366-1-54-01	

CROSS SECTIONS

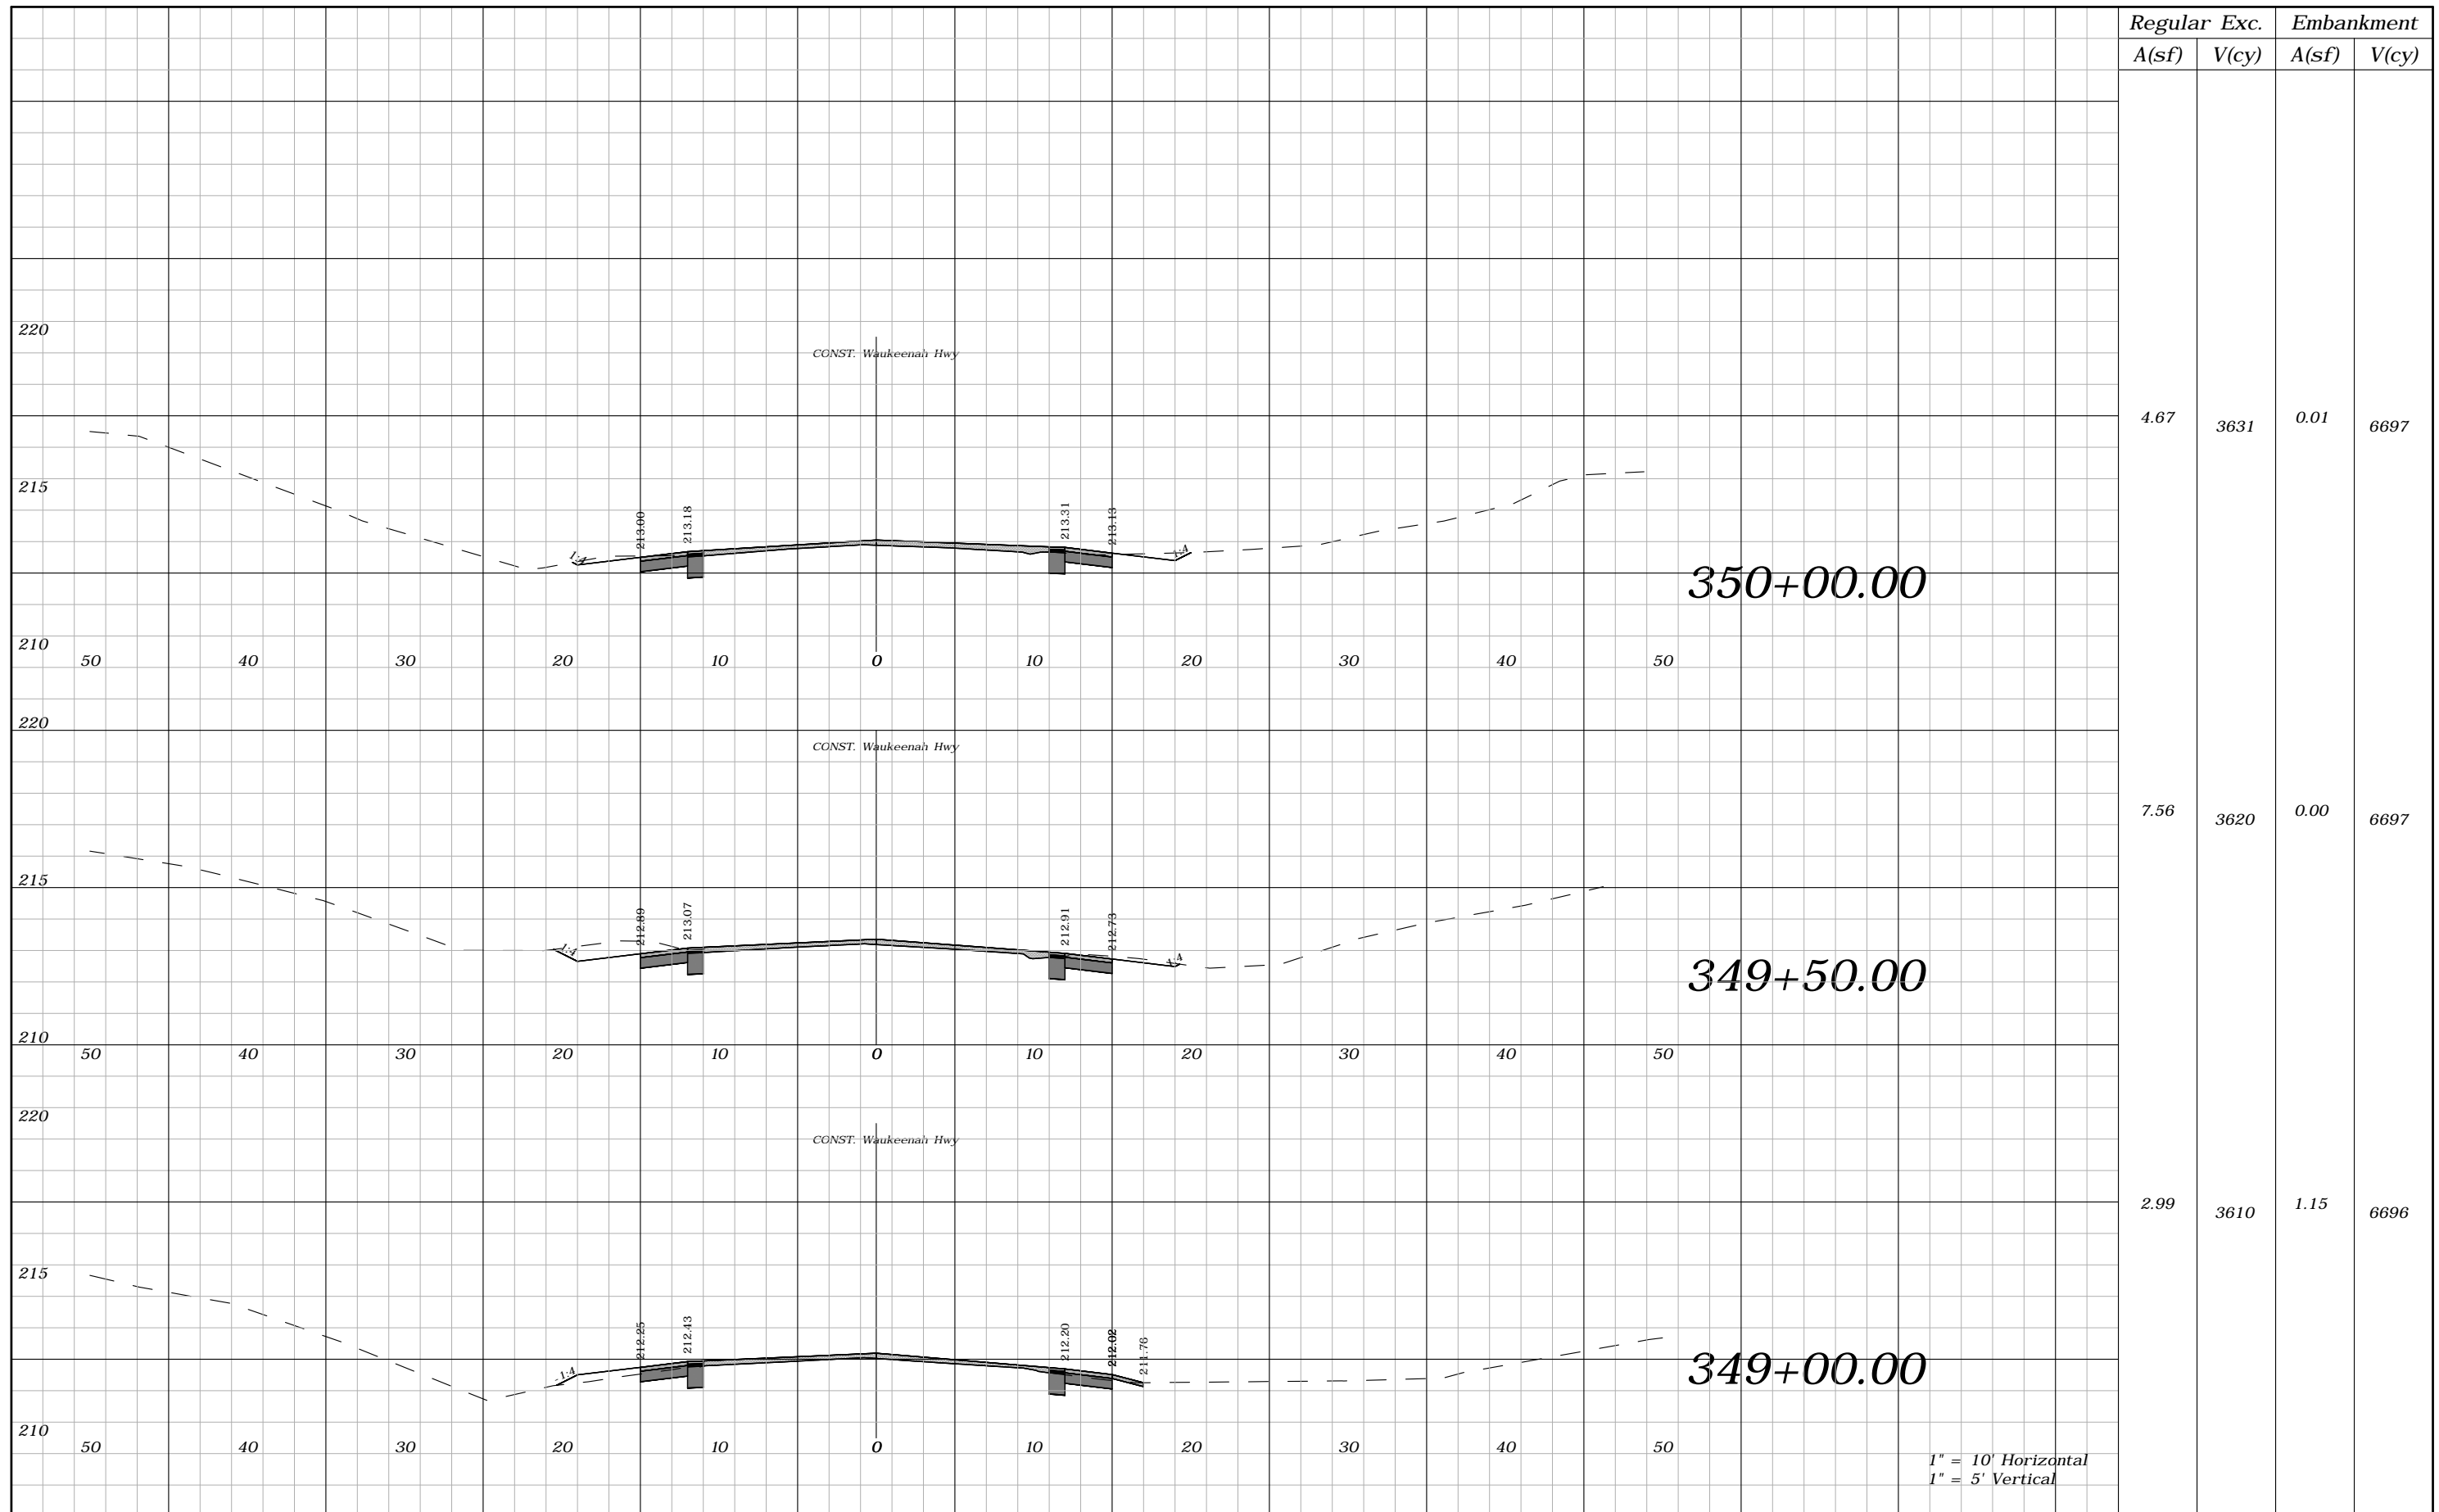

Regular A(sf)	Exc. V(cy)	Embankment A(sf)	V(cy)
4.67	3631	0.01	6697
7.56	3620	0.00	6697
2.99	3610	1.15	6696


REVISIONS			
DATE	DESCRIPTION	DATE	DESCRIPTION
----	----		

ROBERT C. CESKA, P.E.
P.E. LICENSE NUMBER 82288
DEWBERRY
101 N MONROE STREET, SUITE 710
TALLAHASSEE, FLORIDA 32301
CERTIFICATE OF AUTHORIZATION 00008794

WAUKEENAH HIGHWAY		
ROAD NO.	COUNTY	FINANCIAL PROJECT ID
----	JEFFERSON	438366-1-54-01

CROSS SECTIONS

SHEET NO.
187

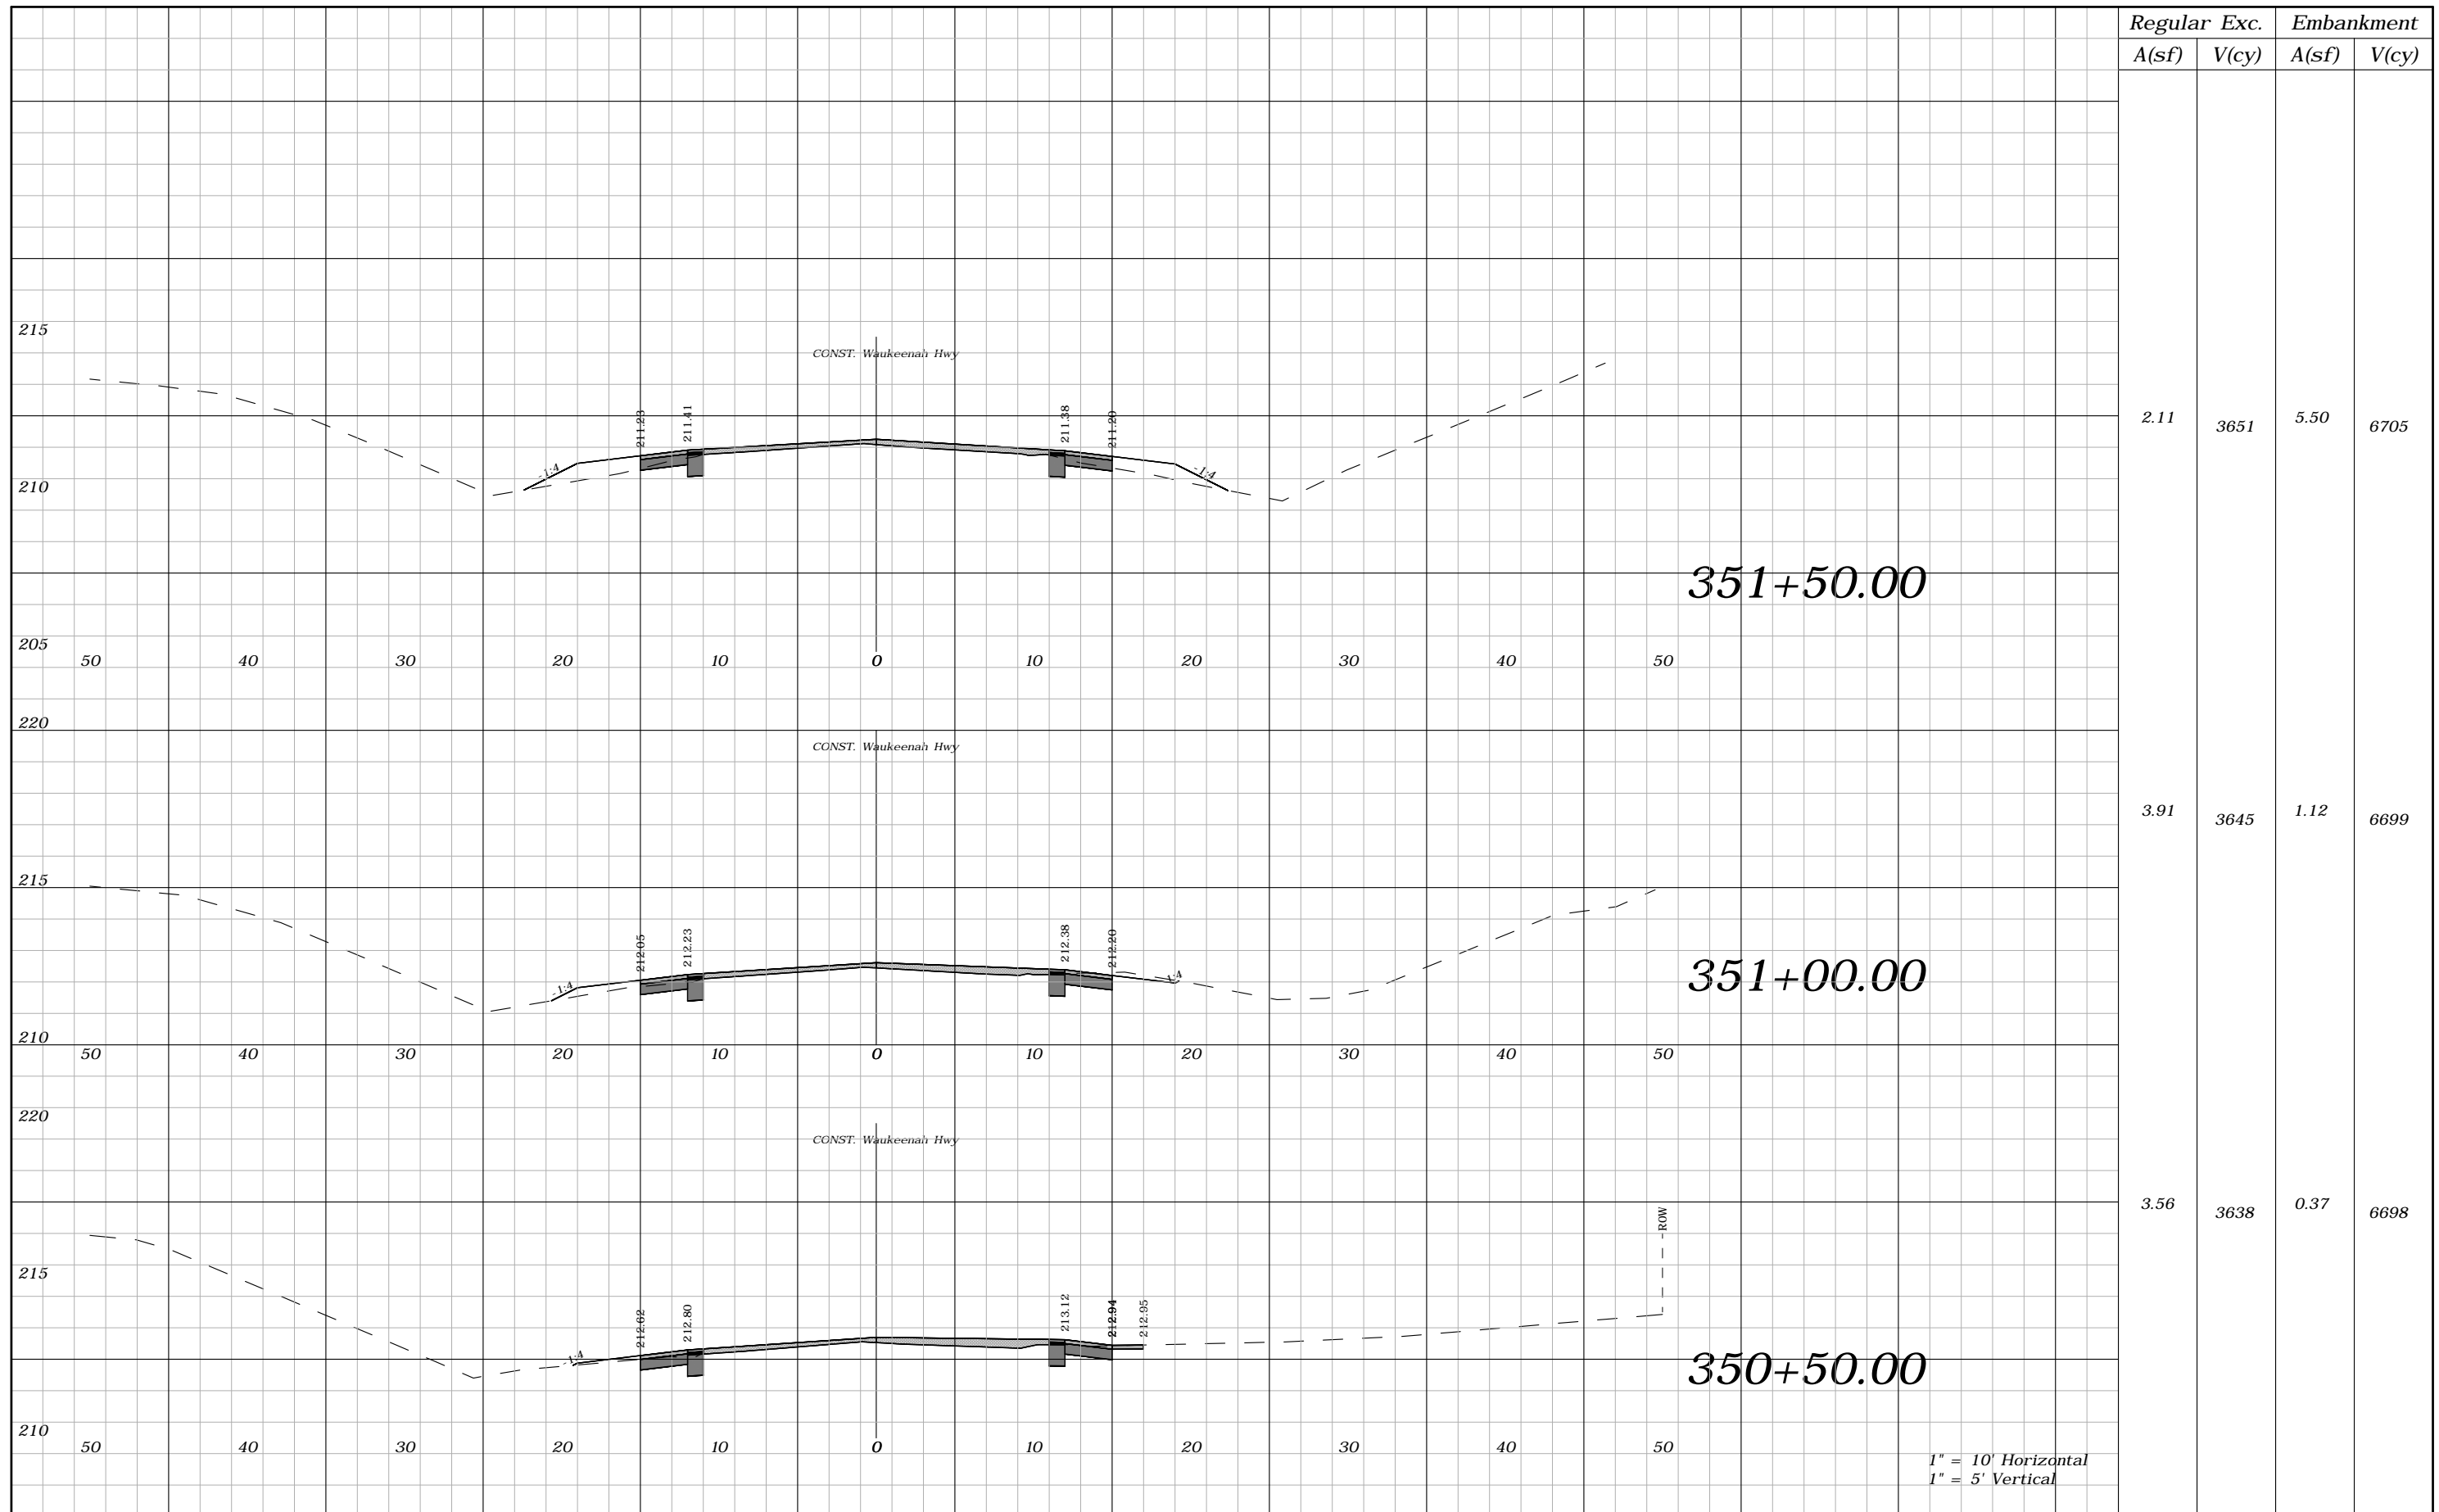

Regular A(sf)	Exc. V(cy)	Embankment A(sf)	V(cy)
2.11	3651	5.50	6705
3.91	3645	1.12	6699
3.56	3638	0.37	6698


REVISIONS			
DATE	DESCRIPTION	DATE	DESCRIPTION
----	----		

ROBERT C. CESKA, P.E.
P.E. LICENSE NUMBER 82288
DEWBERRY
101 N MONROE STREET, SUITE 710
TALLAHASSEE, FLORIDA 32301
CERTIFICATE OF AUTHORIZATION 00008794

WAUKEENAH HIGHWAY		
ROAD NO.	COUNTY	FINANCIAL PROJECT ID
----	JEFFERSON	438366-1-54-01

CROSS SECTIONS

SHEET NO.
188

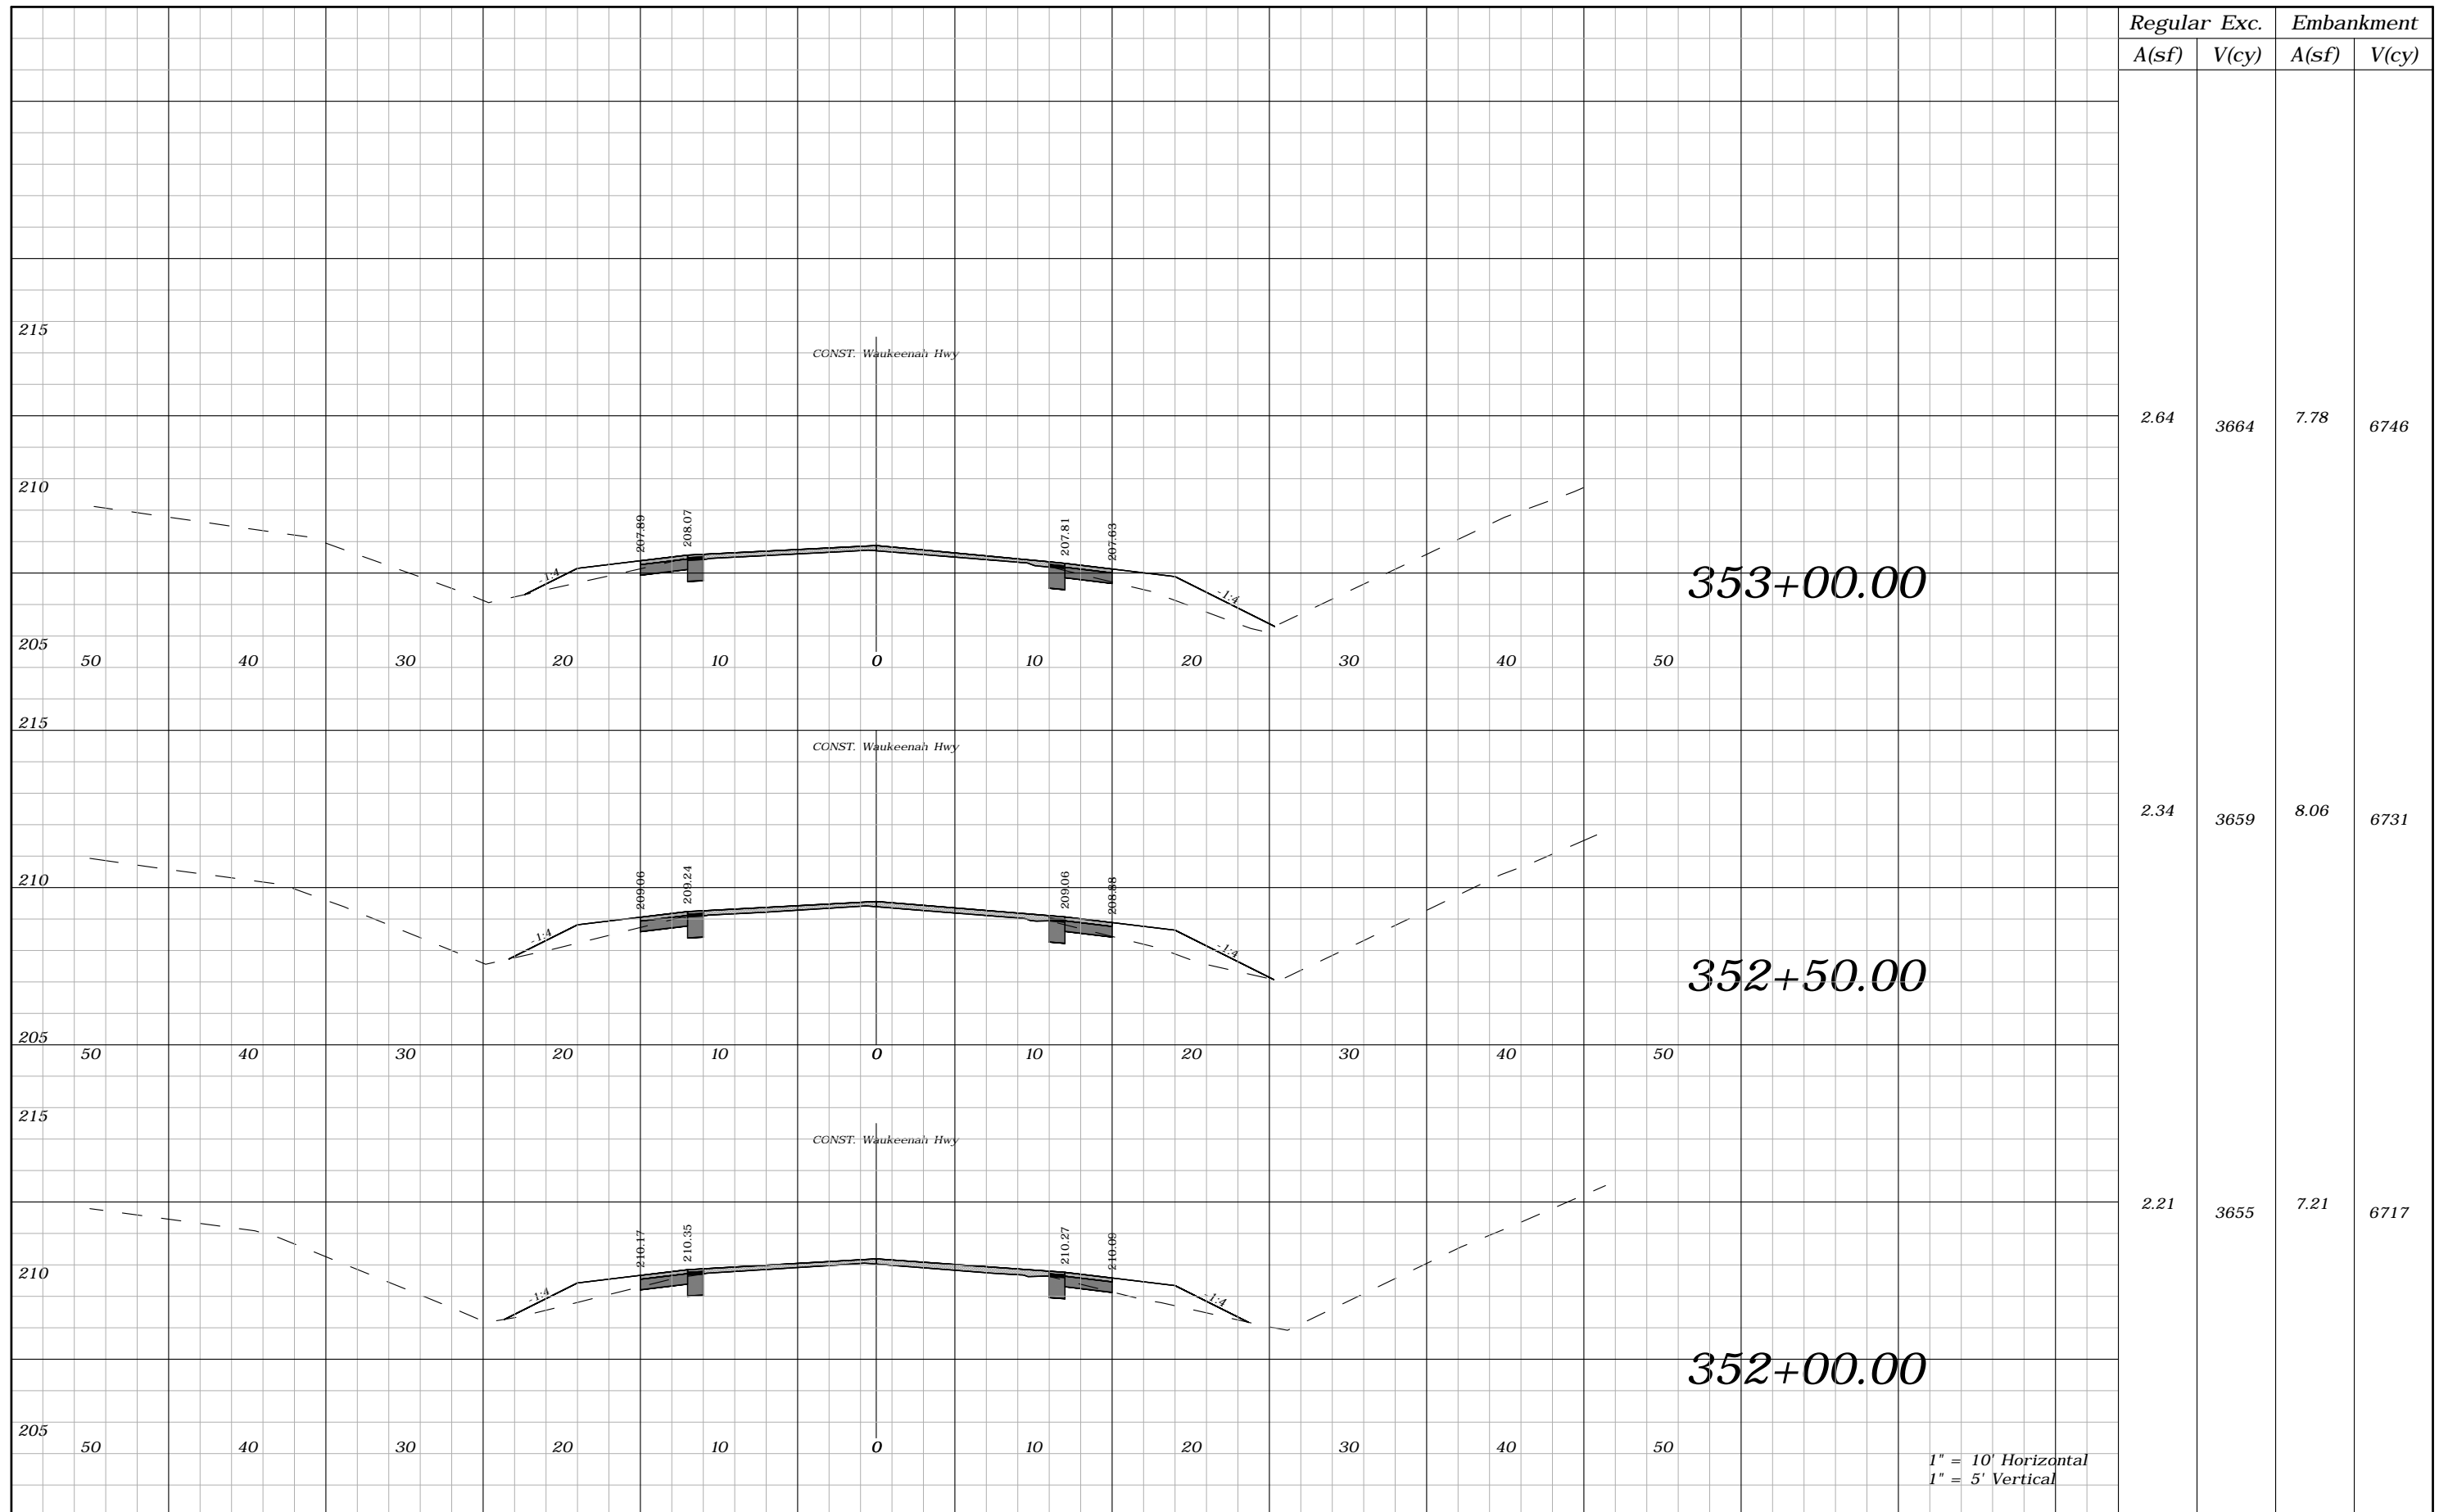

Regular A(sf)	Exc. V(cy)	Embankment A(sf)	V(cy)
2.64	3664	7.78	6746
2.34	3659	8.06	6731
2.21	3655	7.21	6717


REVISIONS			
DATE	DESCRIPTION	DATE	DESCRIPTION
----	----		

ROBERT C. CESKA, P.E.
P.E. LICENSE NUMBER 82288
DEWBERRY
101 N MONROE STREET, SUITE 710
TALLAHASSEE, FLORIDA 32301
CERTIFICATE OF AUTHORIZATION 00008794

WAUKEENAH HIGHWAY		
ROAD NO.	COUNTY	FINANCIAL PROJECT ID
----	JEFFERSON	438366-1-54-01

CROSS SECTIONS

SHEET NO.
189

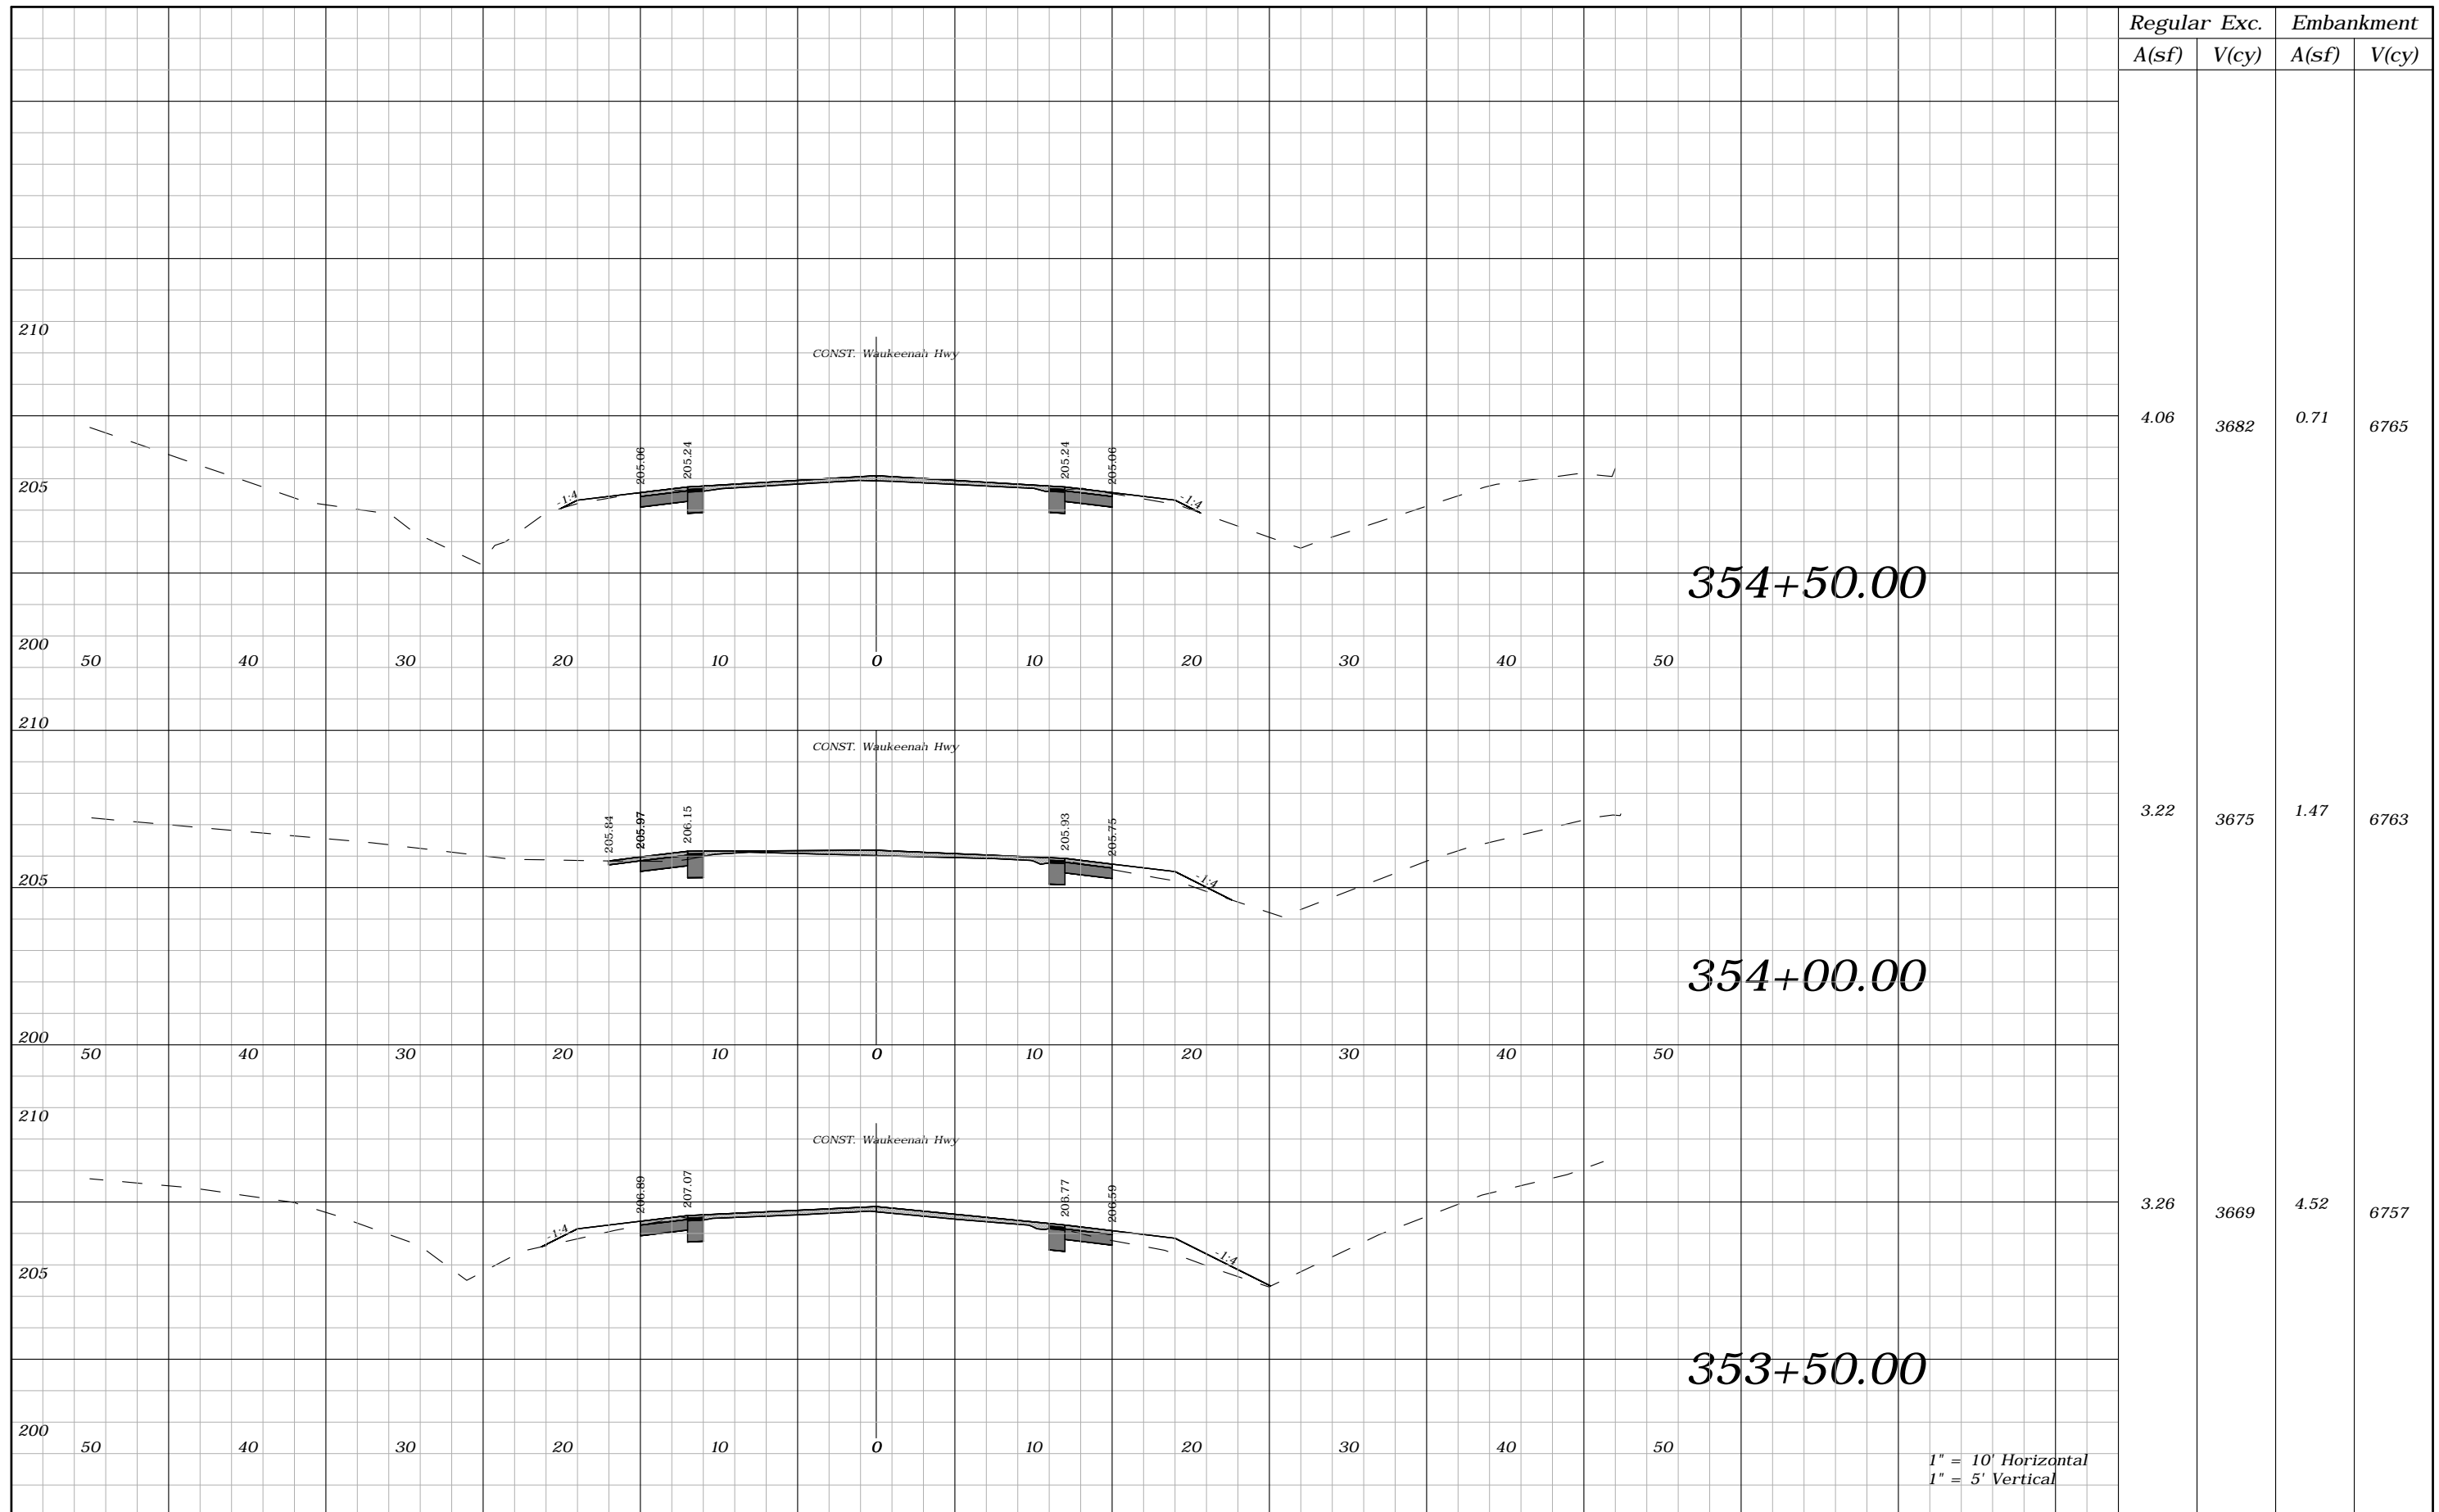

Regular	Exc.	Embankment	
A(sf)	V(cy)	A(sf)	V(cy)
4.06	3682	0.71	6765
3.22	3675	1.47	6763
3.26	3669	4.52	6757


REVISIONS			
DATE	DESCRIPTION	DATE	DESCRIPTION
----	----		

ROBERT C. CESKA, P.E.
P.E. LICENSE NUMBER 82288
DEWBERRY
101 N MONROE STREET, SUITE 710
TALLAHASSEE, FLORIDA 32301
CERTIFICATE OF AUTHORIZATION 00008794

WAUKEENAH HIGHWAY		
ROAD NO.	COUNTY	FINANCIAL PROJECT ID
----	JEFFERSON	438366-1-54-01

CROSS SECTIONS

SHEET NO.
190

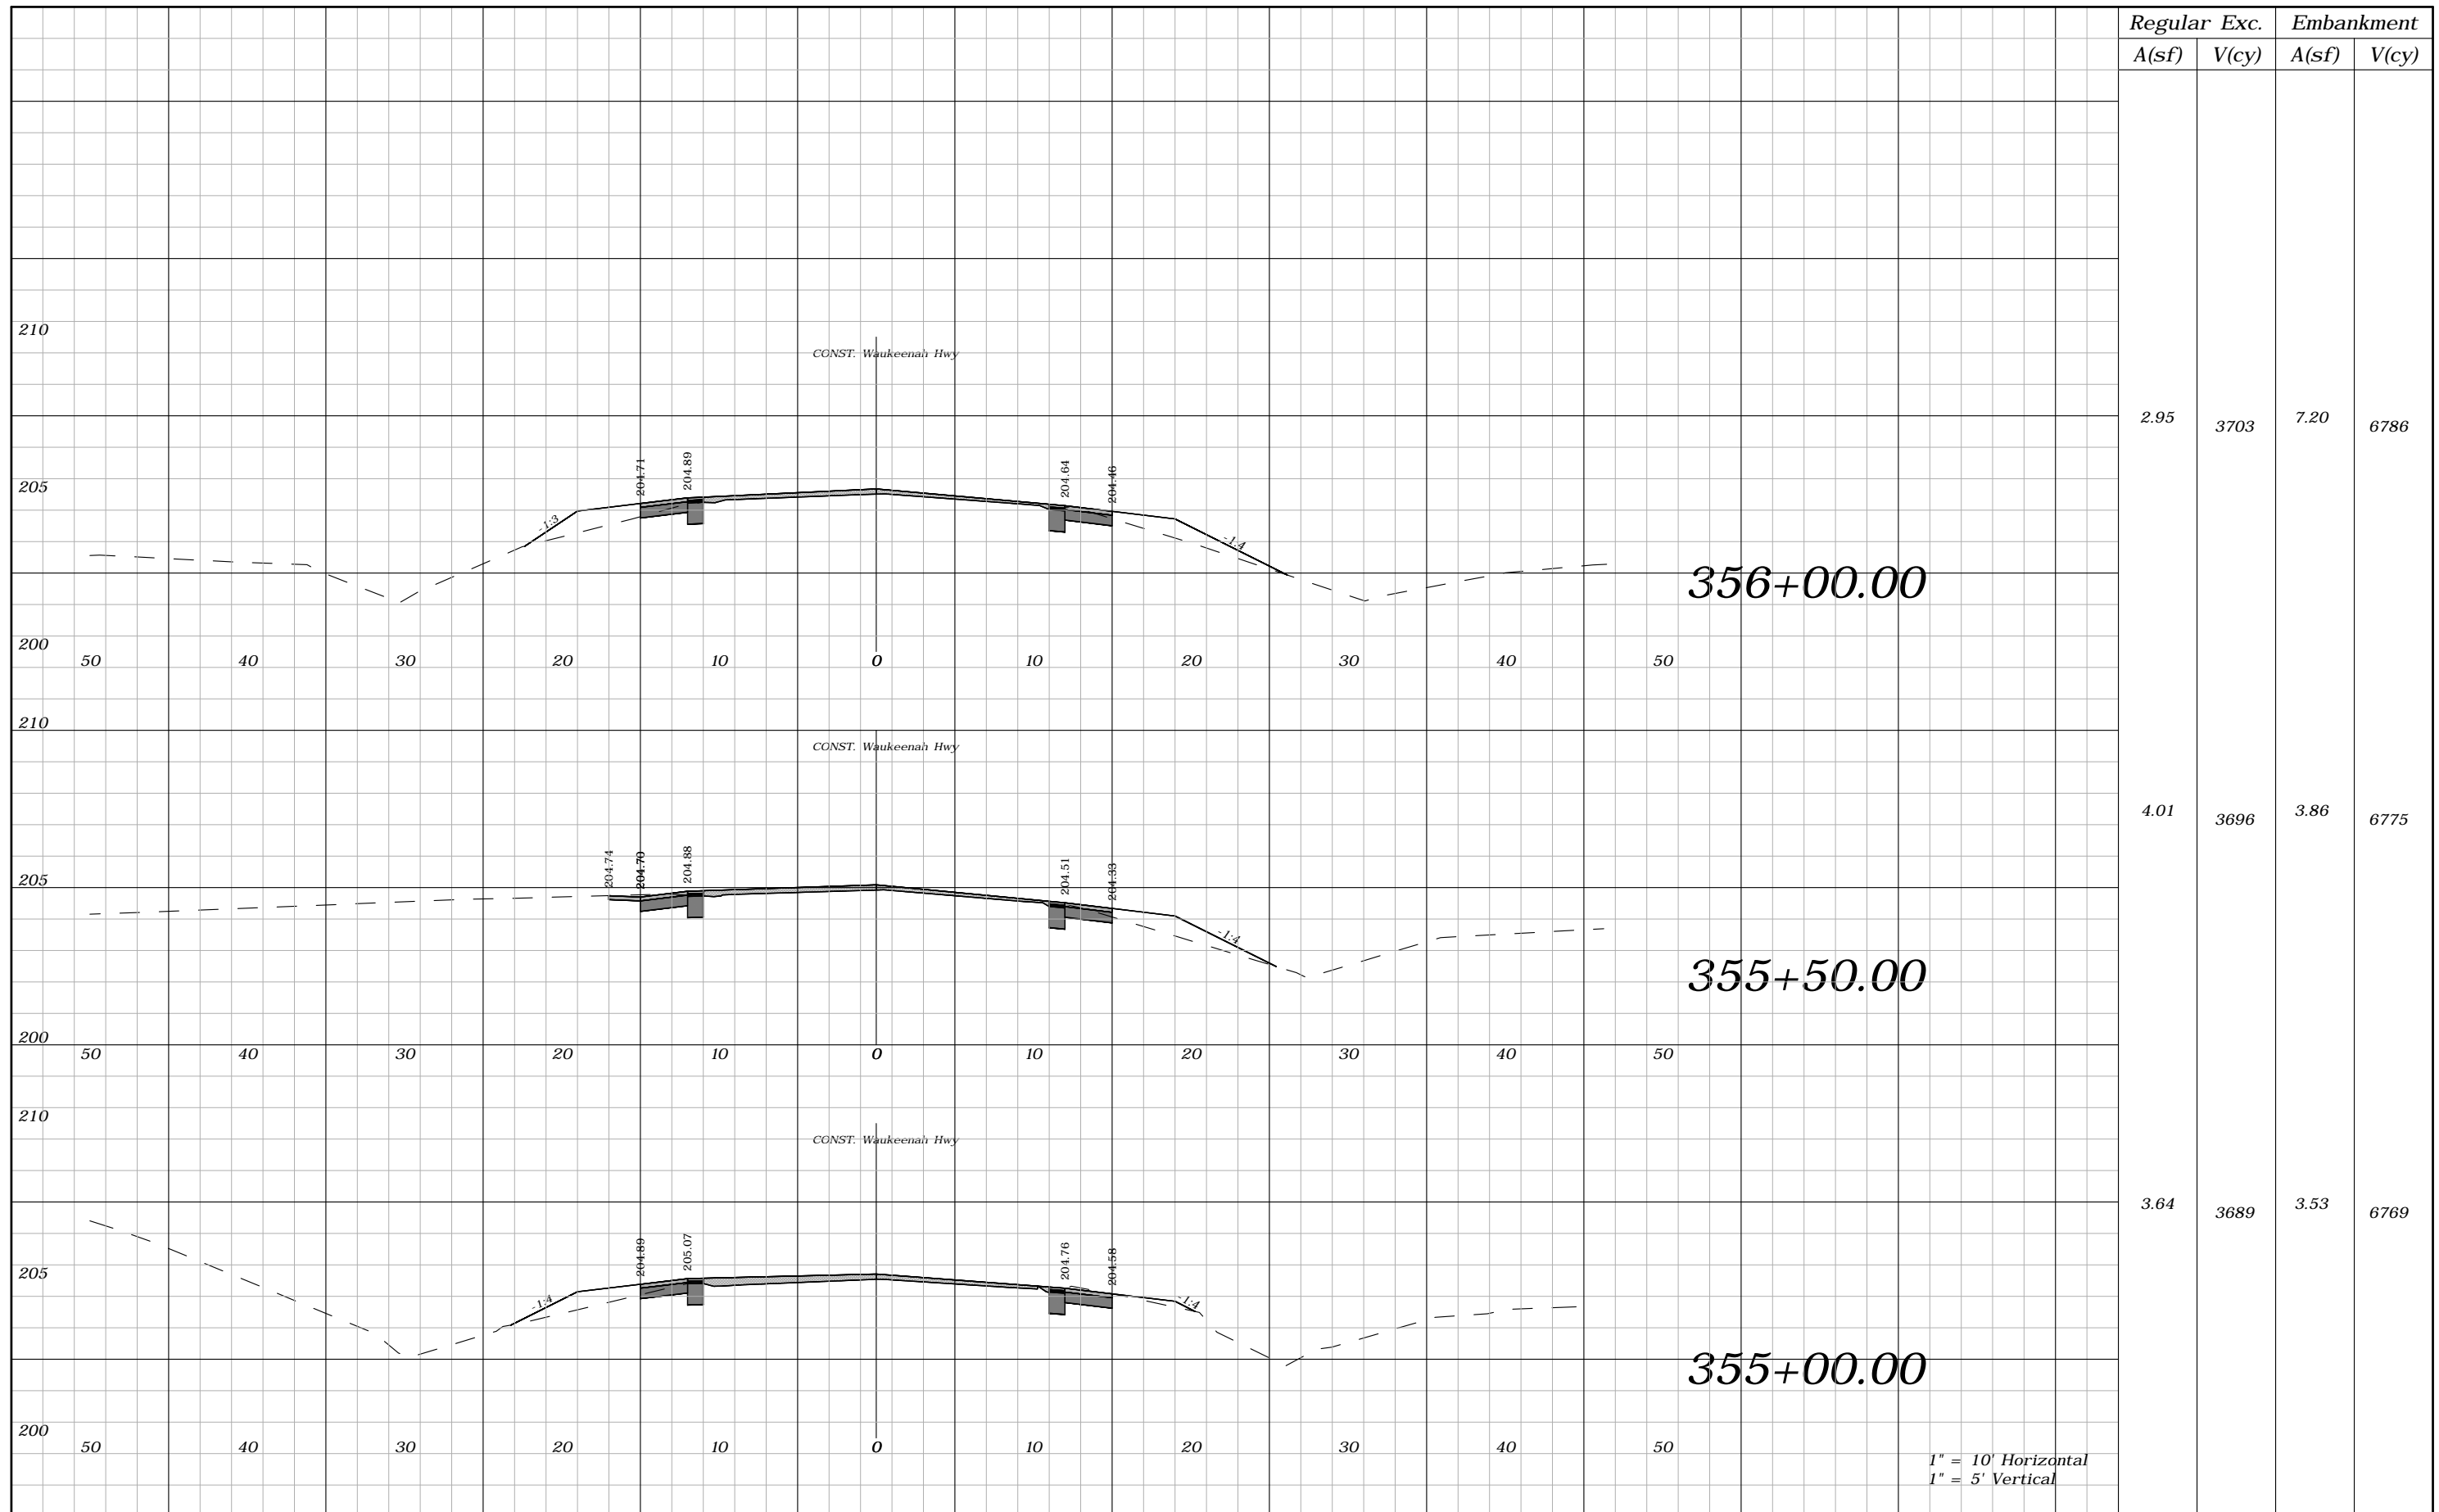


Regular		Exc.		Embankment	
A(sf)	V(cy)	A(sf)	V(cy)	A(sf)	V(cy)
2.95	3703	7.20	6786		
4.01	3696	3.86	6775		
3.64	3689	3.53	6769		

1" = 10' Horizontal
1" = 5' Vertical

REVISIONS				ROBERT C. CESKA, P.E. P.E. LICENSE NUMBER 82288 DEWBERRY 101 N MONROE STREET, SUITE 710 TALLAHASSEE, FLORIDA 32301 CERTIFICATE OF AUTHORIZATION 00008794	WAUKEENAH HIGHWAY			SHEET NO. 191
DATE	DESCRIPTION	DATE	DESCRIPTION		ROAD NO.	COUNTY	FINANCIAL PROJECT ID	
----	----				----	JEFFERSON	438366-1-54-01	

CROSS SECTIONS

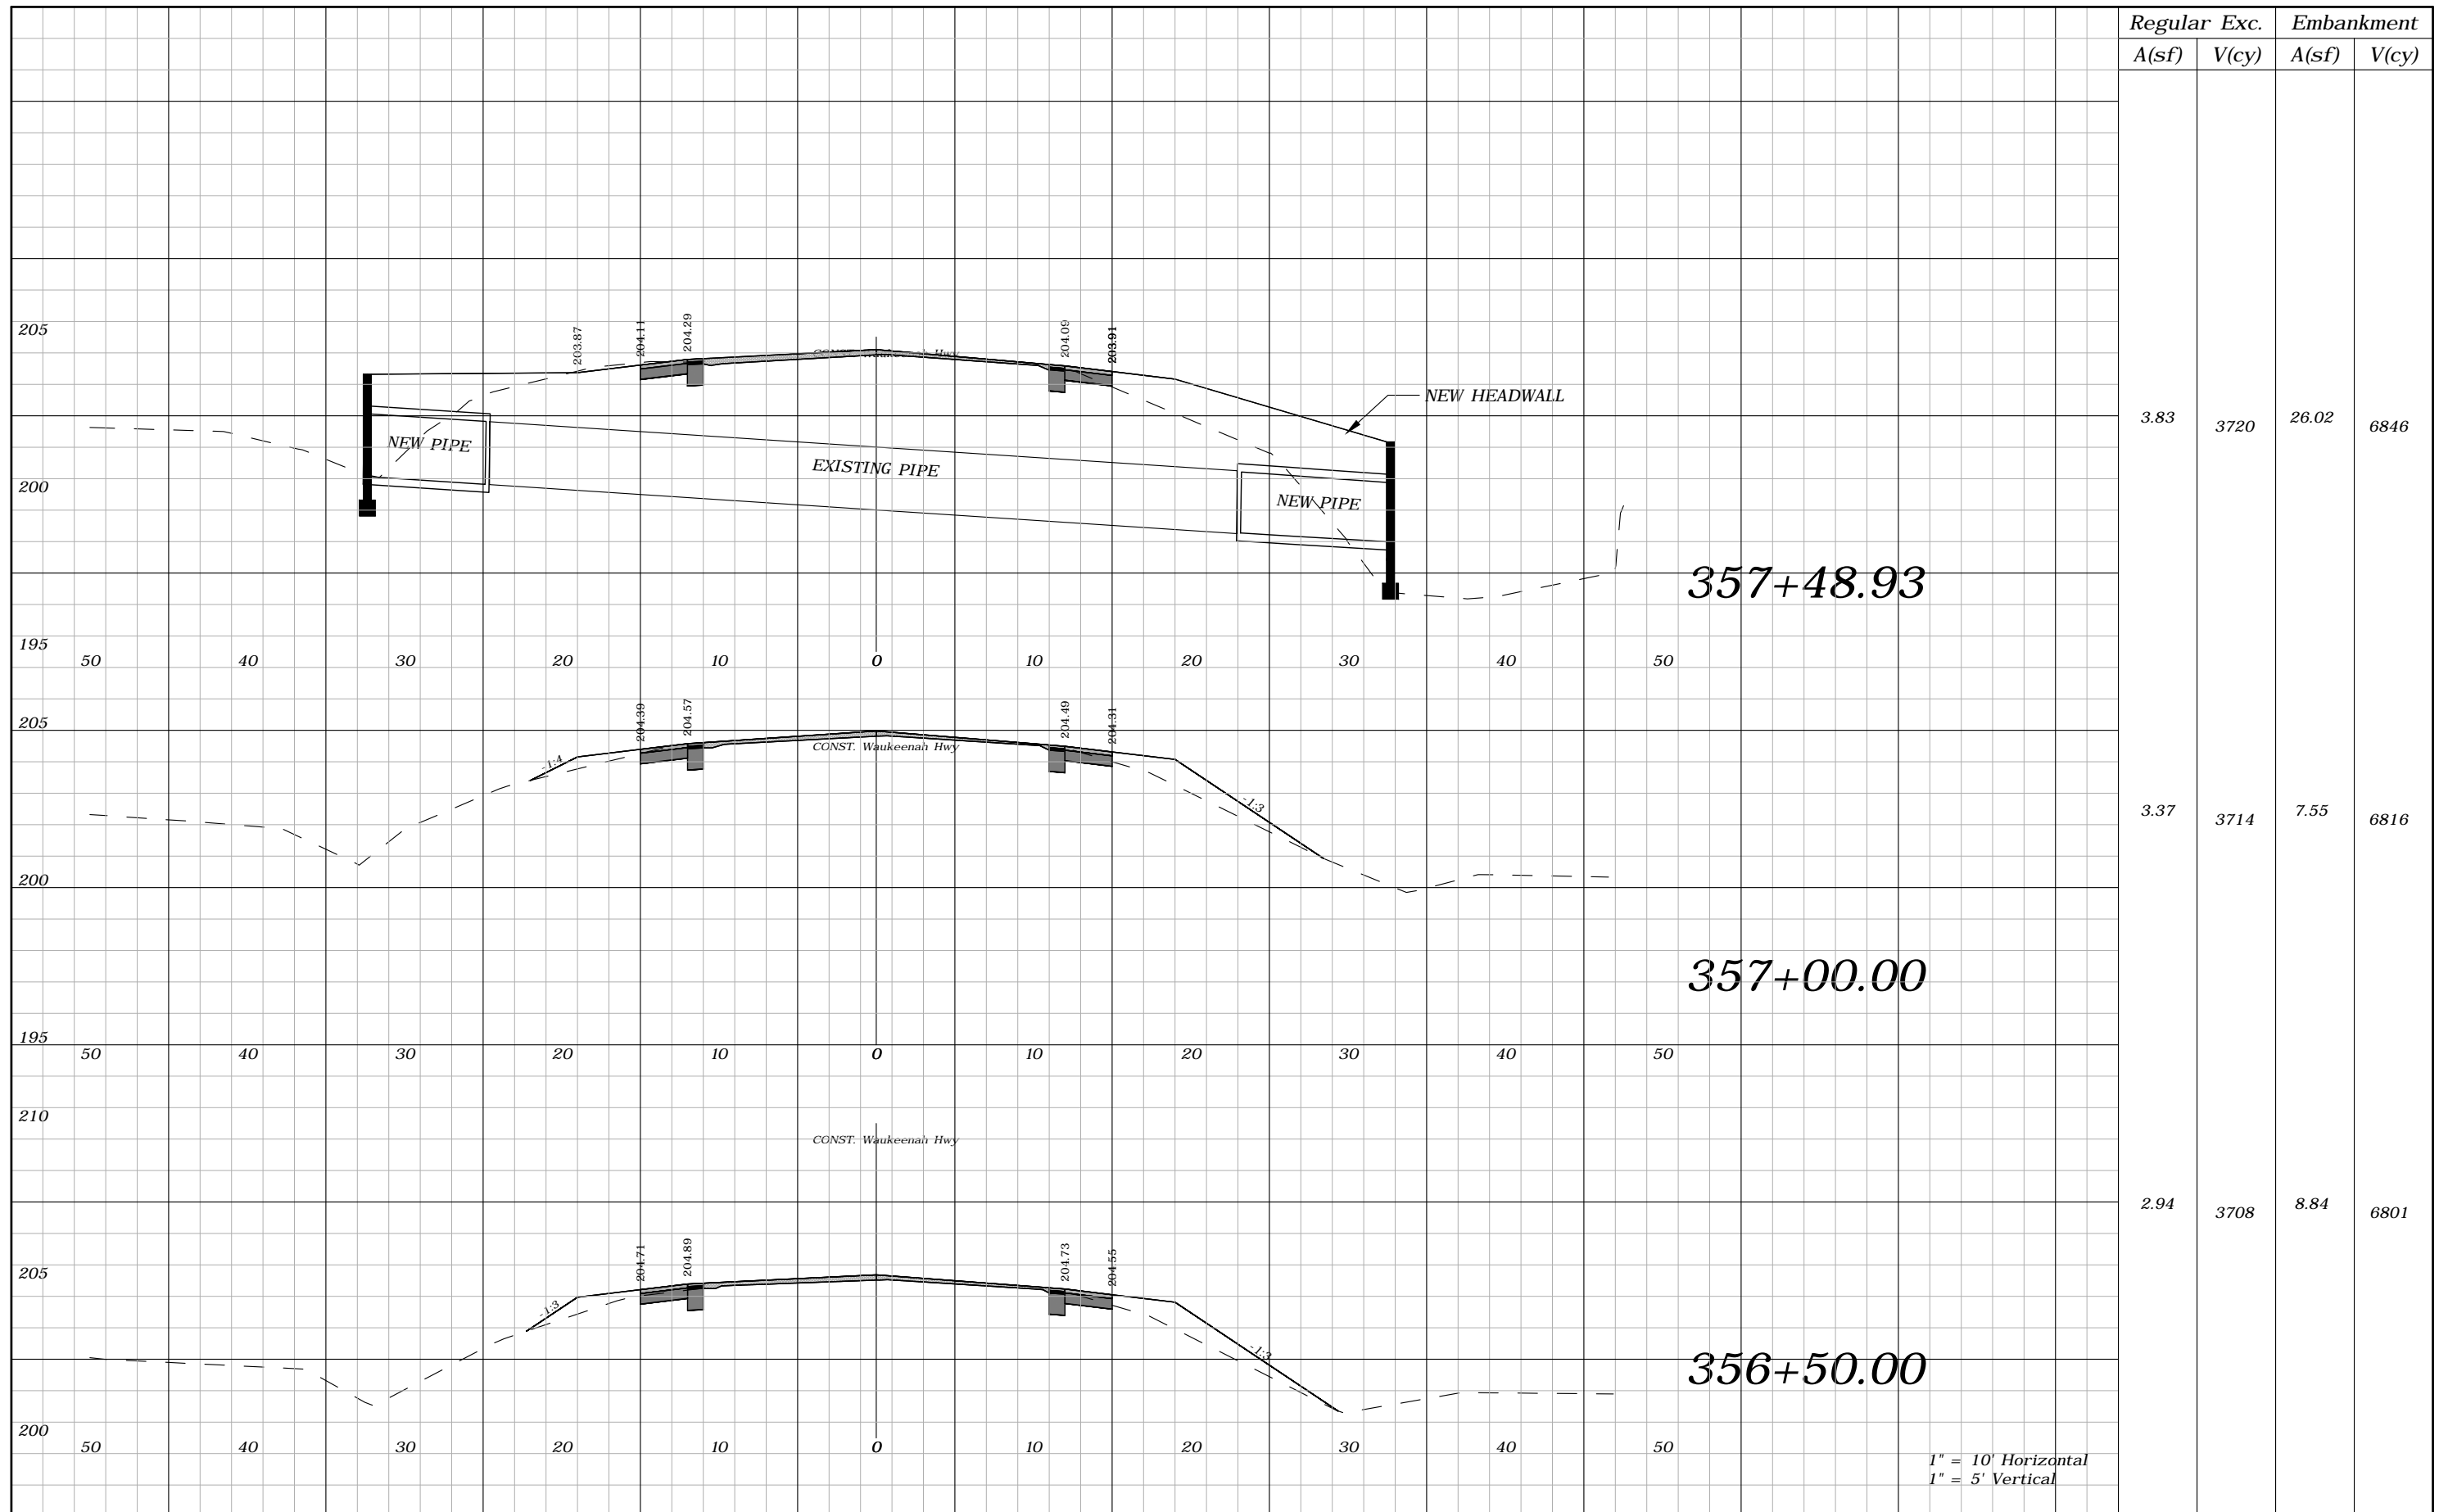

Regular A(sf)	Exc. V(cy)	Embankment A(sf)	V(cy)
3.83	3720	26.02	6846
3.37	3714	7.55	6816
2.94	3708	8.84	6801

1" = 10' Horizontal
1" = 5' Vertical


REVISIONS			
DATE	DESCRIPTION	DATE	DESCRIPTION
---	---	---	---

ROBERT C. CESKA, P.E.
P.E. LICENSE NUMBER 82288
DEWBERRY
101 N MONROE STREET, SUITE 710
TALLAHASSEE, FLORIDA 32301
CERTIFICATE OF AUTHORIZATION 00008794

WAUKEENAH HIGHWAY		
ROAD NO.	COUNTY	FINANCIAL PROJECT ID
---	JEFFERSON	438366-1-54-01

CROSS SECTIONS

SHEET NO.
192

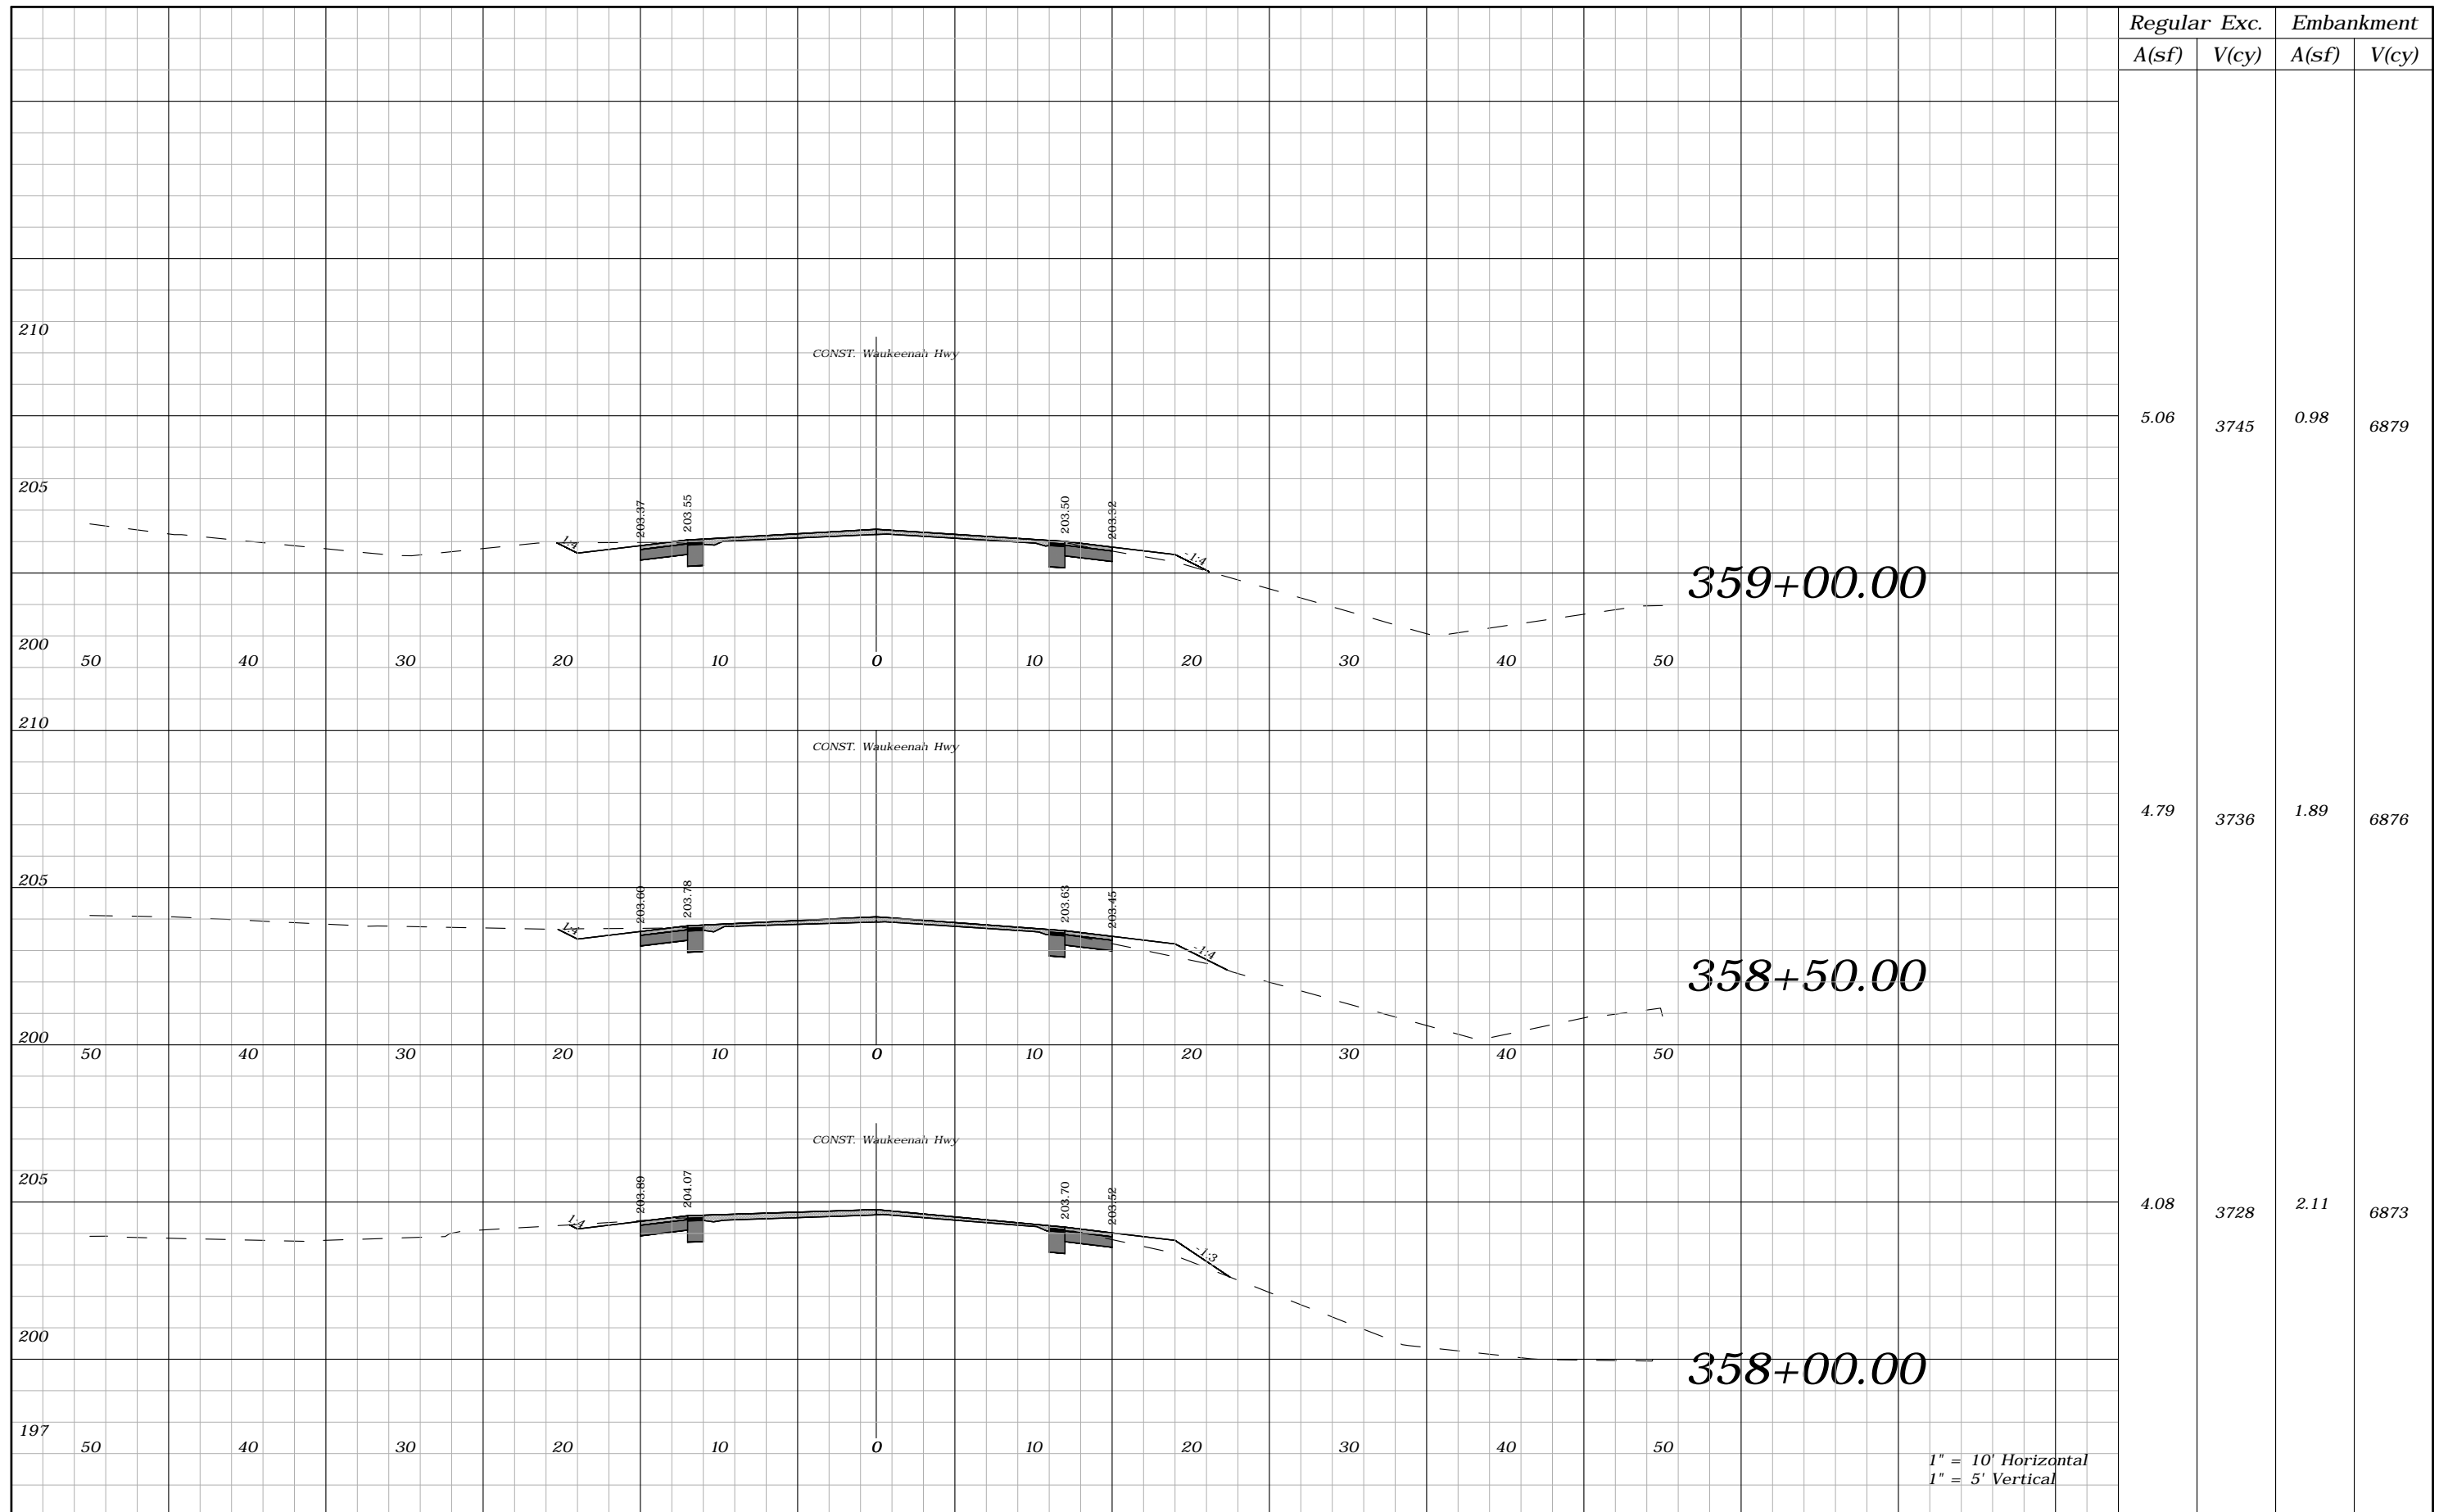

Regular	Exc.	Embankment	
A(sf)	V(cy)	A(sf)	V(cy)
5.06	3745	0.98	6879
4.79	3736	1.89	6876
4.08	3728	2.11	6873

1" = 10' Horizontal
1" = 5' Vertical


REVISIONS			
DATE	DESCRIPTION	DATE	DESCRIPTION
----	----		

ROBERT C. CESKA, P.E.
P.E. LICENSE NUMBER 82288
DEWBERRY
101 N MONROE STREET, SUITE 710
TALLAHASSEE, FLORIDA 32301
CERTIFICATE OF AUTHORIZATION 00008794

WAUKEENAH HIGHWAY		
ROAD NO.	COUNTY	FINANCIAL PROJECT ID
----	JEFFERSON	438366-1-54-01

CROSS SECTIONS

SHEET NO. 193

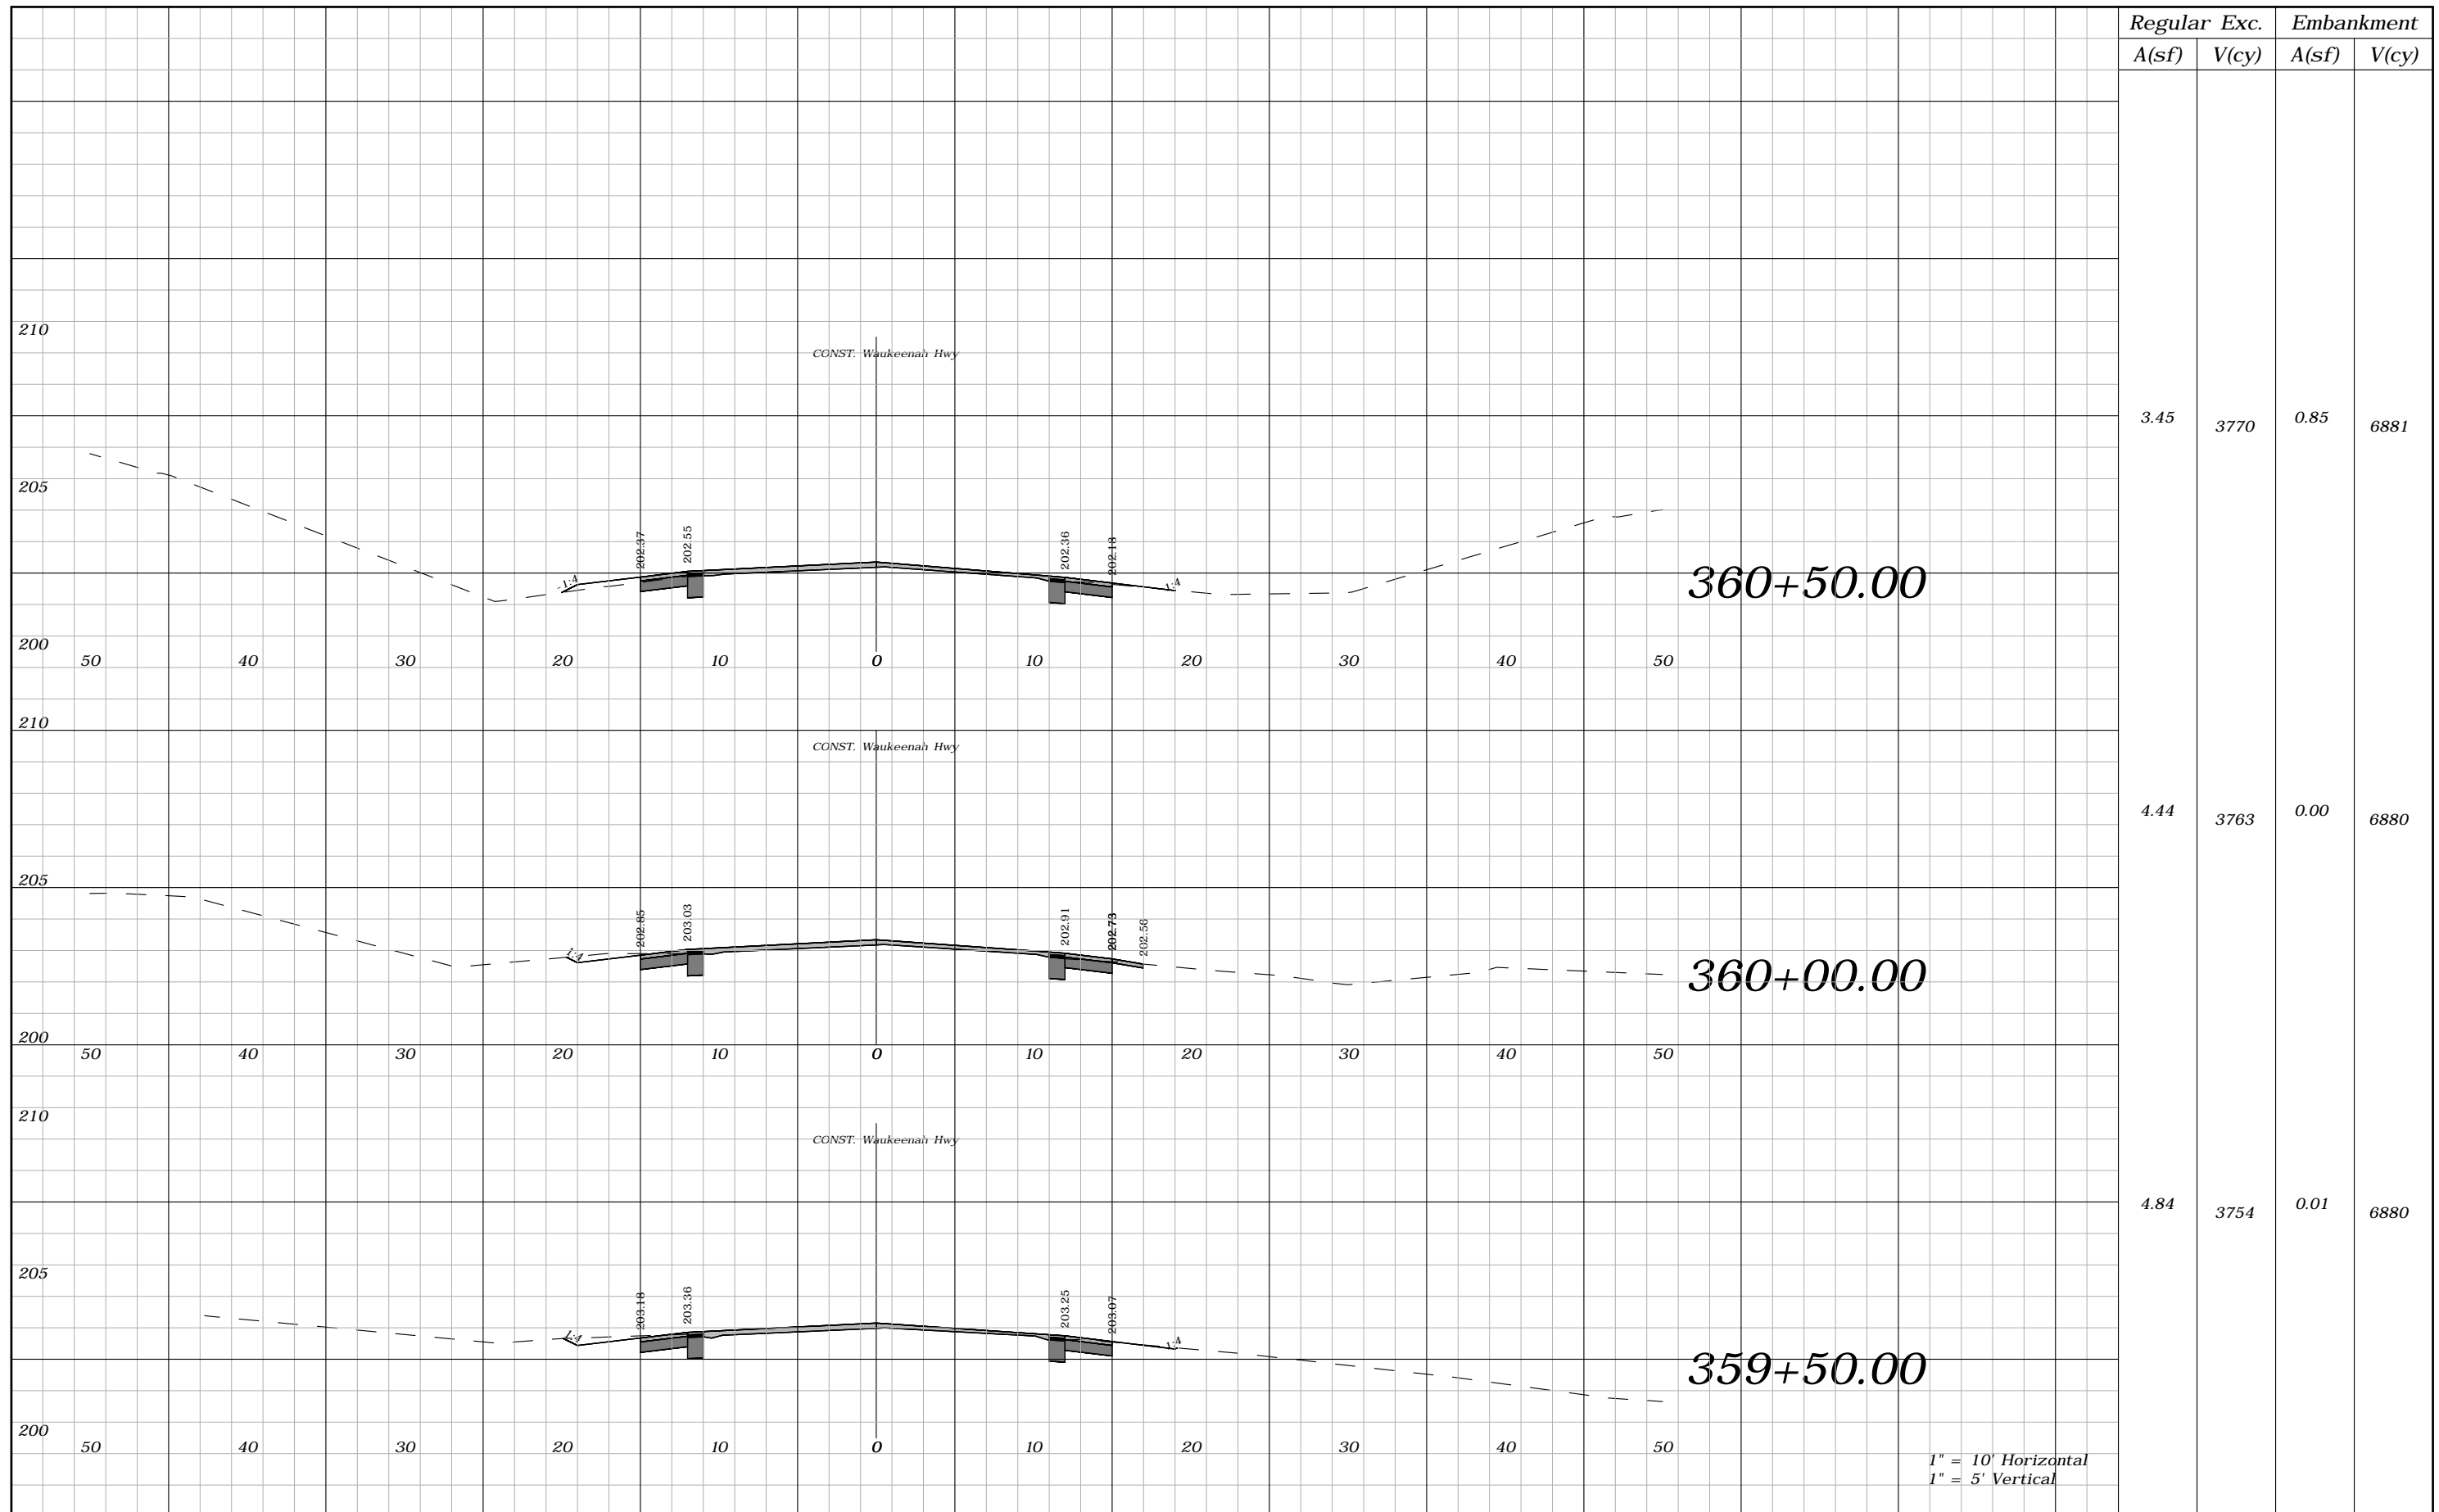

Regular	Exc.	Embankment	
A(sf)	V(cy)	A(sf)	V(cy)
3.45	3770	0.85	6881
4.44	3763	0.00	6880
4.84	3754	0.01	6880


REVISIONS			
DATE	DESCRIPTION	DATE	DESCRIPTION
----	----		

ROBERT C. CESKA, P.E.
P.E. LICENSE NUMBER 82288
DEWBERRY
101 N MONROE STREET, SUITE 710
TALLAHASSEE, FLORIDA 32301
CERTIFICATE OF AUTHORIZATION 00008794

WAUKEENAH HIGHWAY		
ROAD NO.	COUNTY	FINANCIAL PROJECT ID
----	JEFFERSON	438366-1-54-01

CROSS SECTIONS

SHEET NO.
194

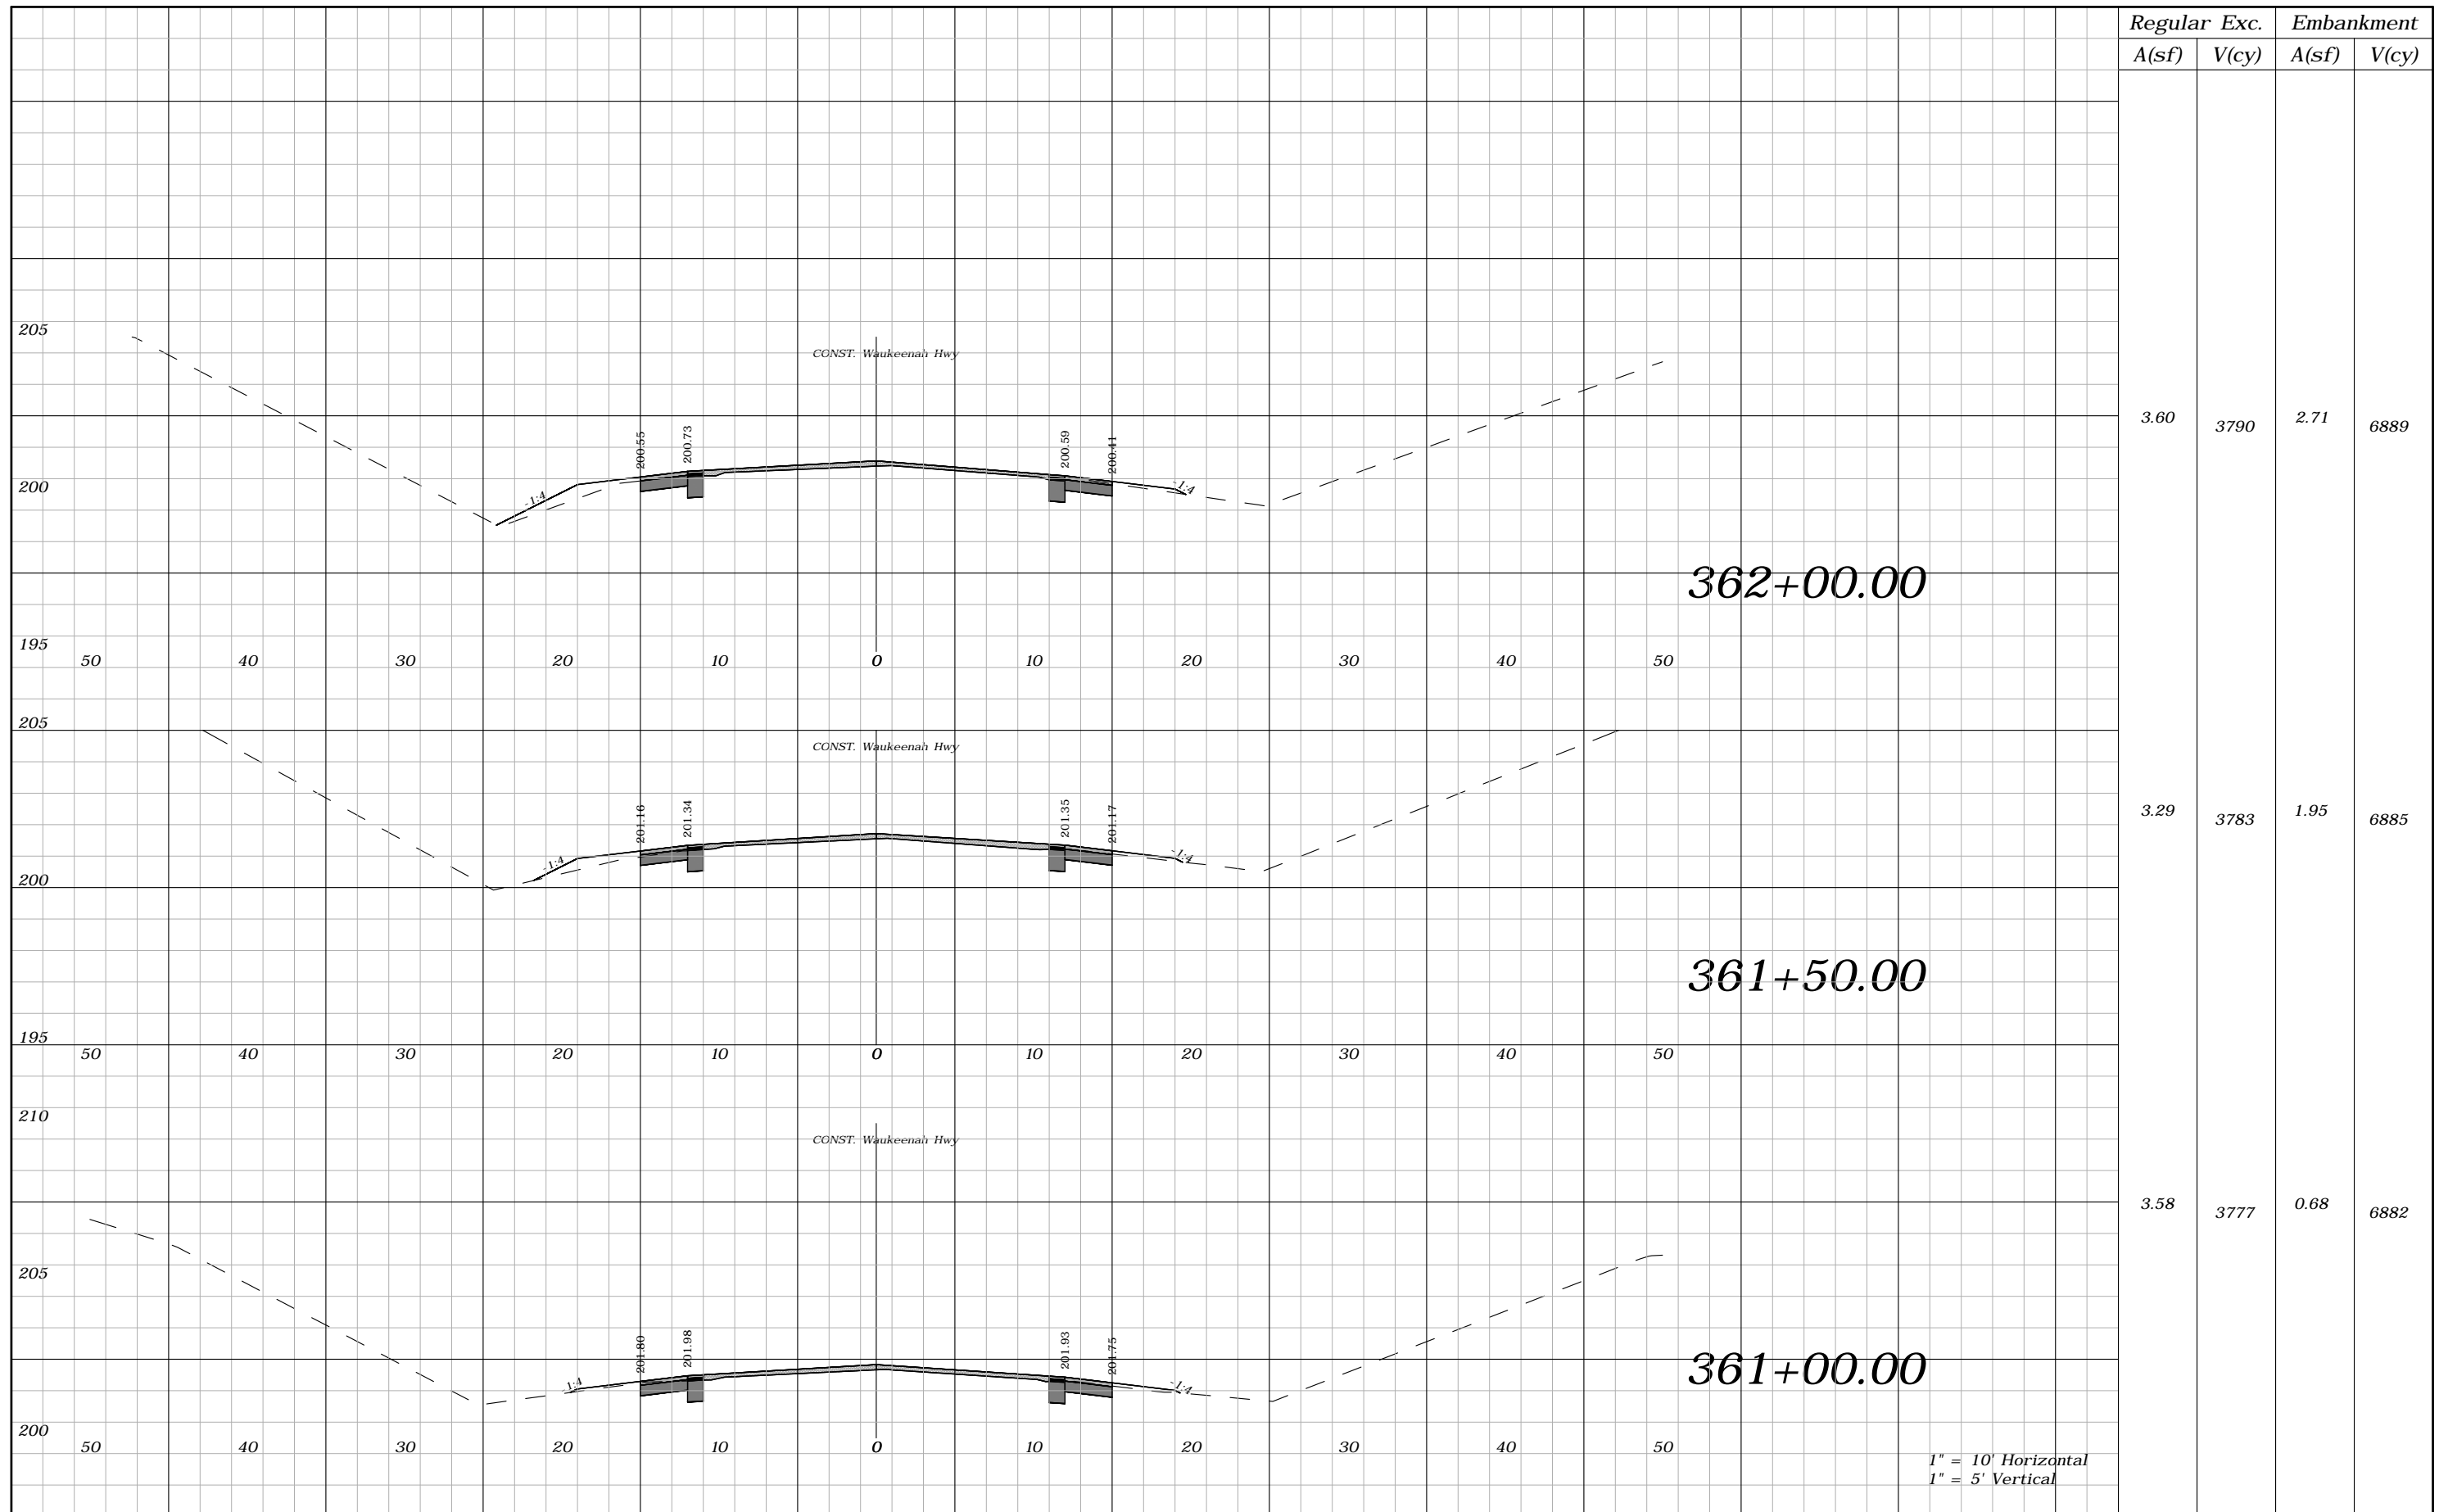

1" = 10' Horizontal
1" = 5' Vertical


REVISIONS			
DATE	DESCRIPTION	DATE	DESCRIPTION
----	----		

ROBERT C. CESKA, P.E.
P.E. LICENSE NUMBER 82288
DEWBERRY
101 N MONROE STREET, SUITE 710
TALLAHASSEE, FLORIDA 32301
CERTIFICATE OF AUTHORIZATION 00008794

WAUKEENAH HIGHWAY		
ROAD NO.	COUNTY	FINANCIAL PROJECT ID
----	JEFFERSON	438366-1-54-01


CROSS SECTIONS

SHEET NO.
195

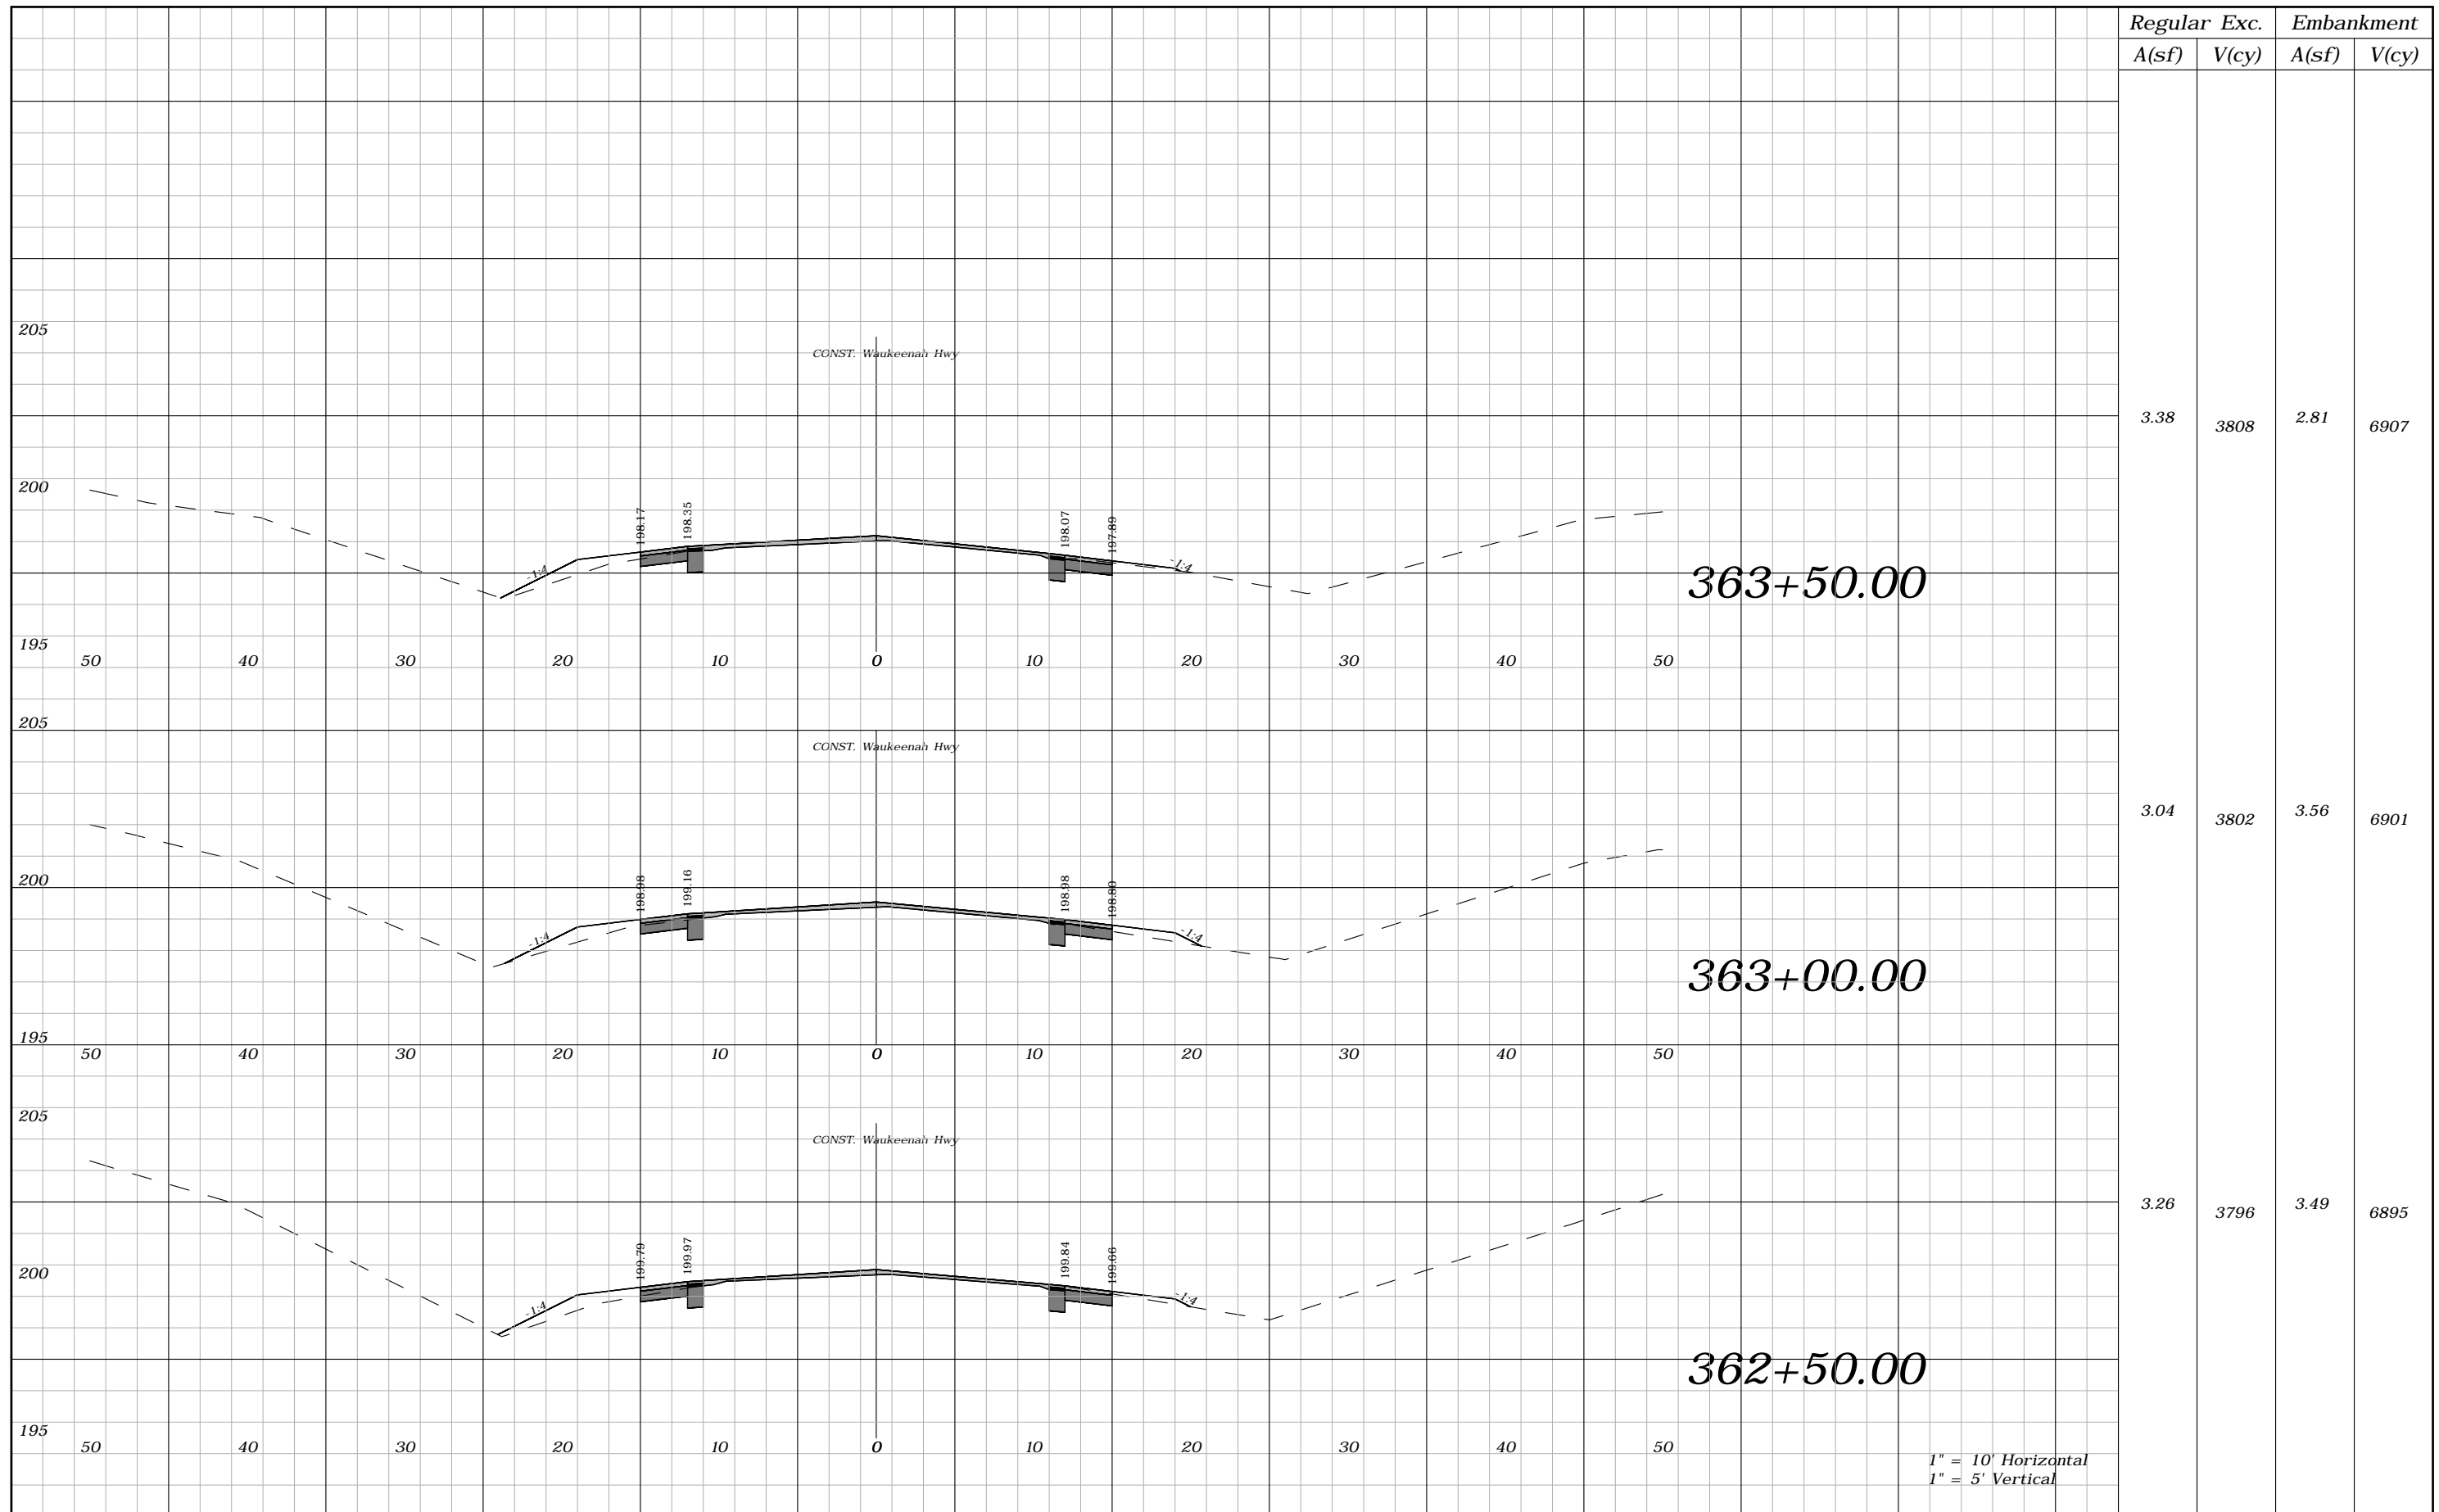

1" = 10' Horizontal
1" = 5' Vertical

REVISIONS				ROBERT C. CESKA, P.E. P.E. LICENSE NUMBER 82288 DEWBERRY 101 N MONROE STREET, SUITE 710 TALLAHASSEE, FLORIDA 32301 CERTIFICATE OF AUTHORIZATION 00008794	WAUKEENAH HIGHWAY			SHEET NO. 196
DATE	DESCRIPTION	DATE	DESCRIPTION		ROAD NO.	COUNTY	FINANCIAL PROJECT ID	
----	----				----	JEFFERSON	438366-1-54-01	

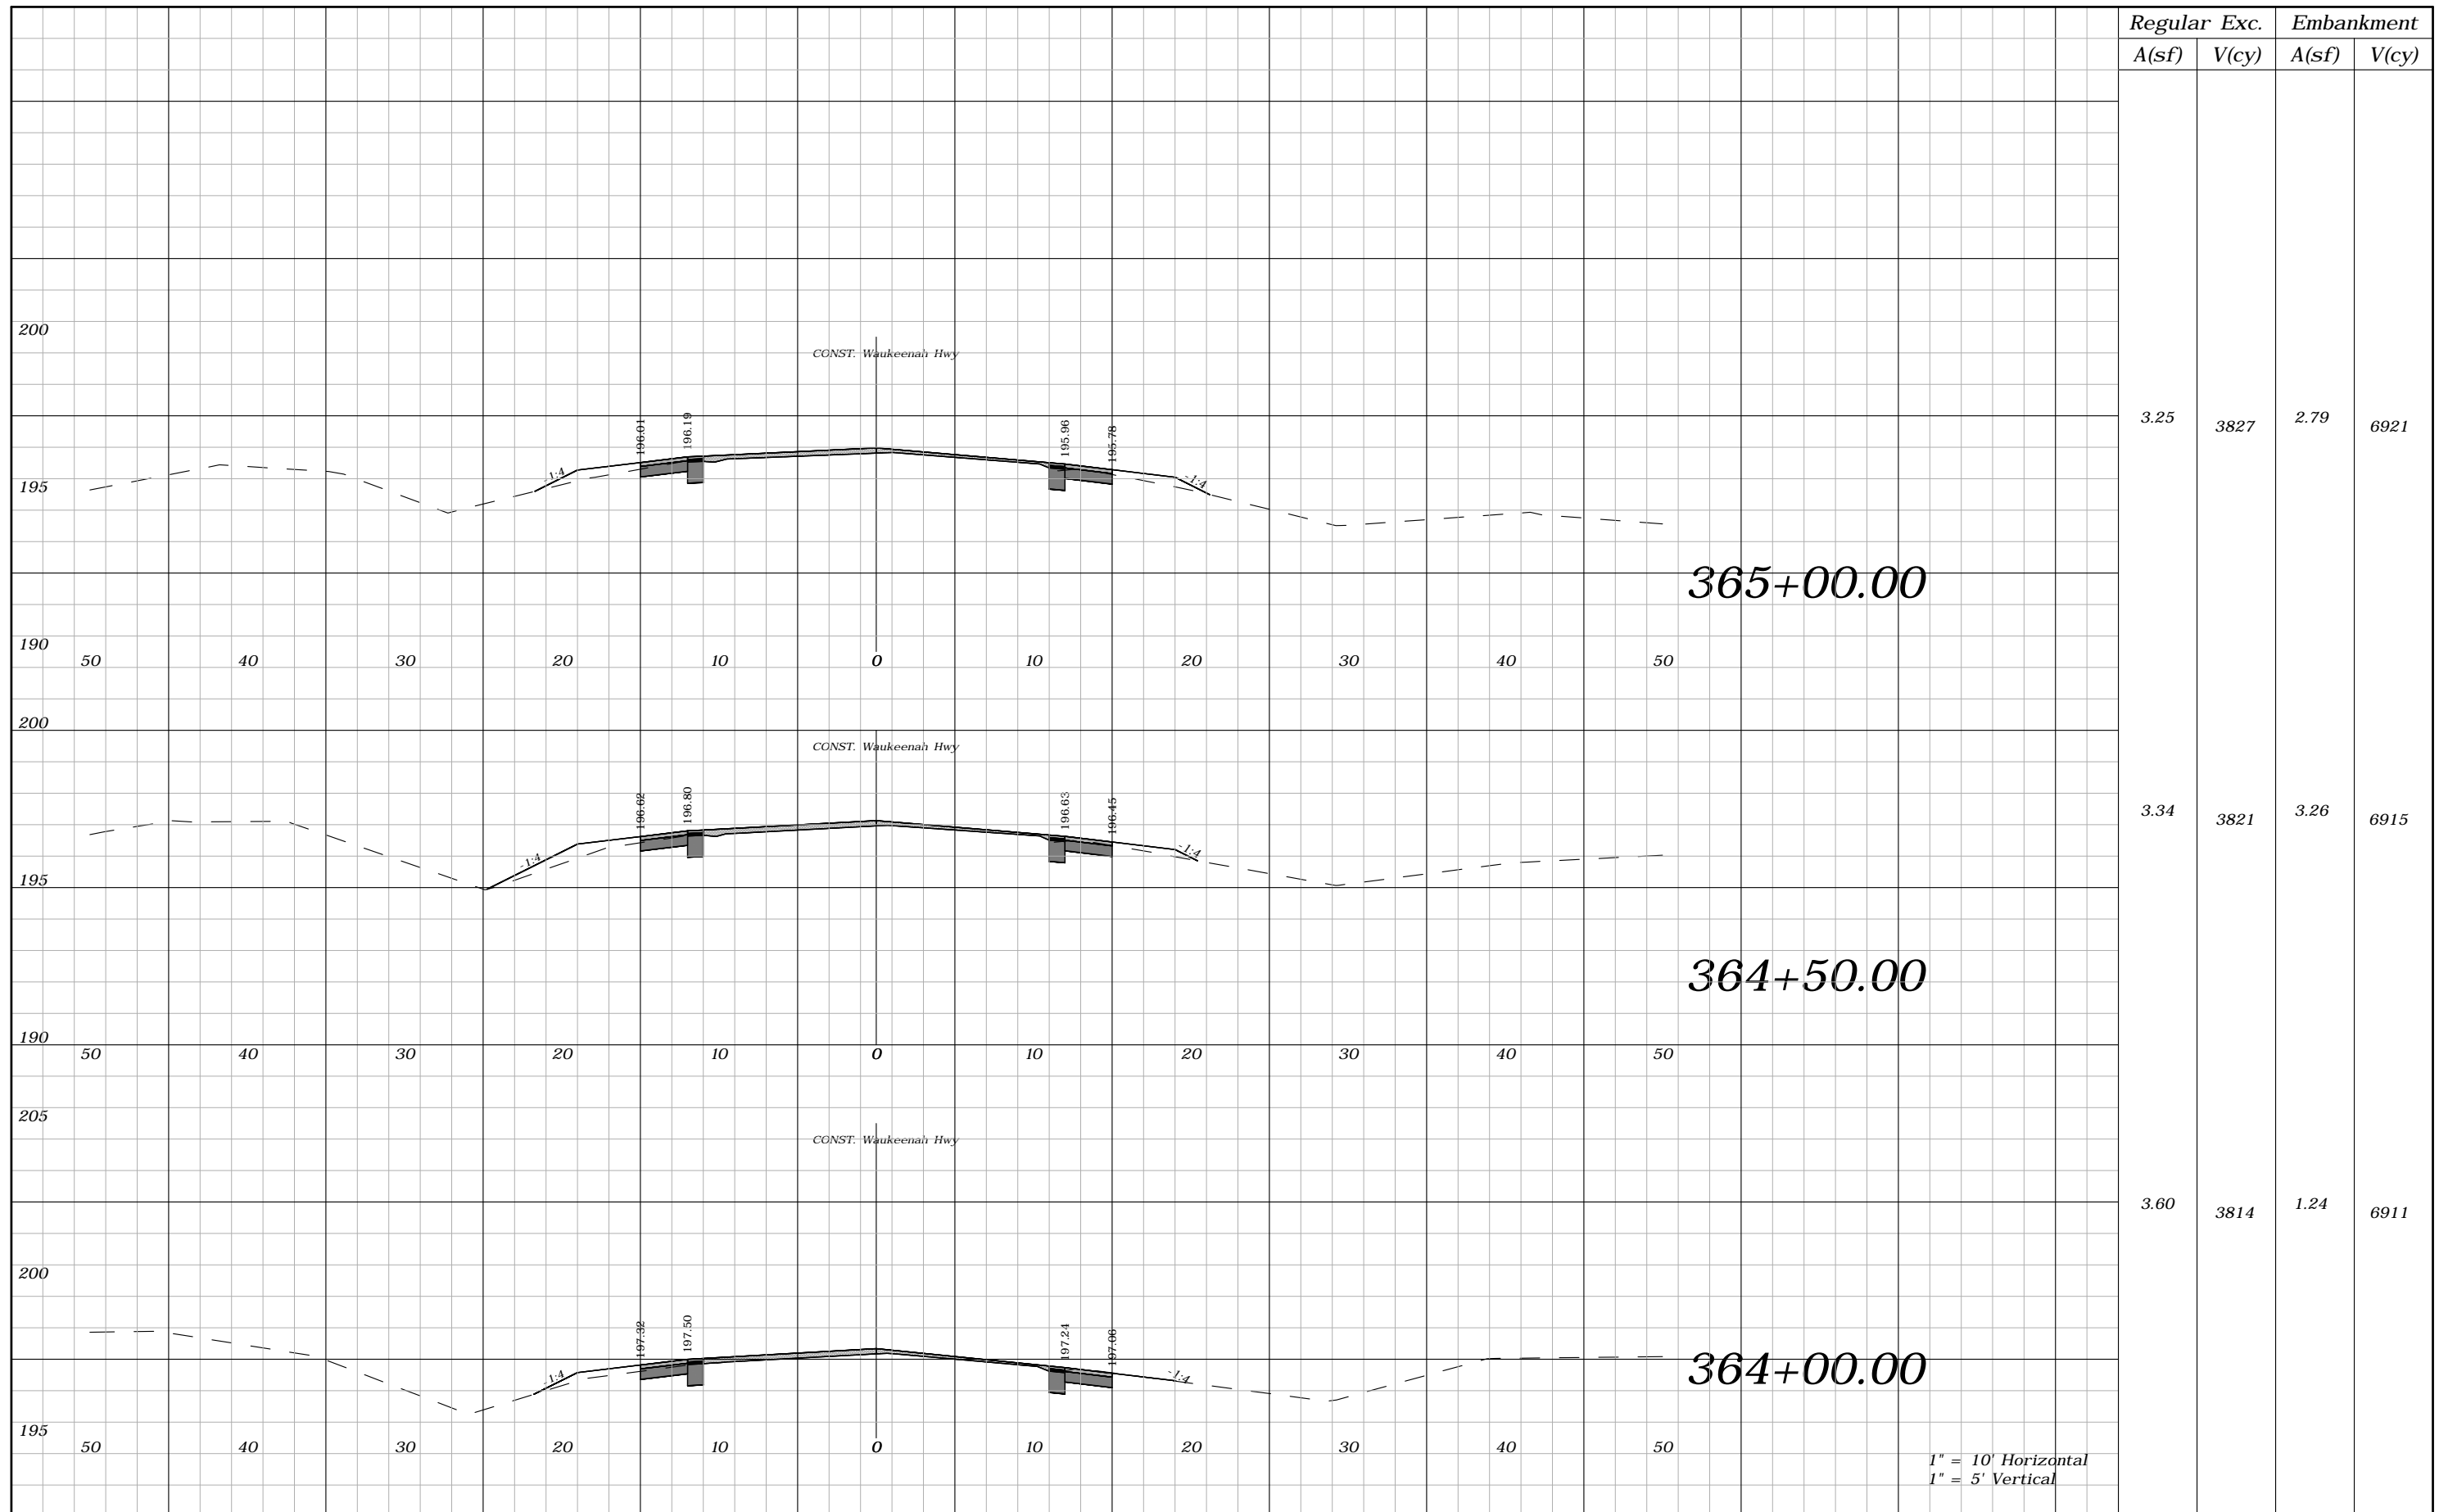

Regular	Exc.	Embankment	
A(sf)	V(cy)	A(sf)	V(cy)
3.25	3827	2.79	6921
3.34	3821	3.26	6915
3.60	3814	1.24	6911


REVISIONS			
DATE	DESCRIPTION	DATE	DESCRIPTION
----	----		

ROBERT C. CESKA, P.E.
P.E. LICENSE NUMBER 82288
DEWBERRY
101 N MONROE STREET, SUITE 710
TALLAHASSEE, FLORIDA 32301
CERTIFICATE OF AUTHORIZATION 00008794

WAUKEENAH HIGHWAY		
ROAD NO.	COUNTY	FINANCIAL PROJECT ID
----	JEFFERSON	438366-1-54-01

CROSS SECTIONS

SHEET NO.
197

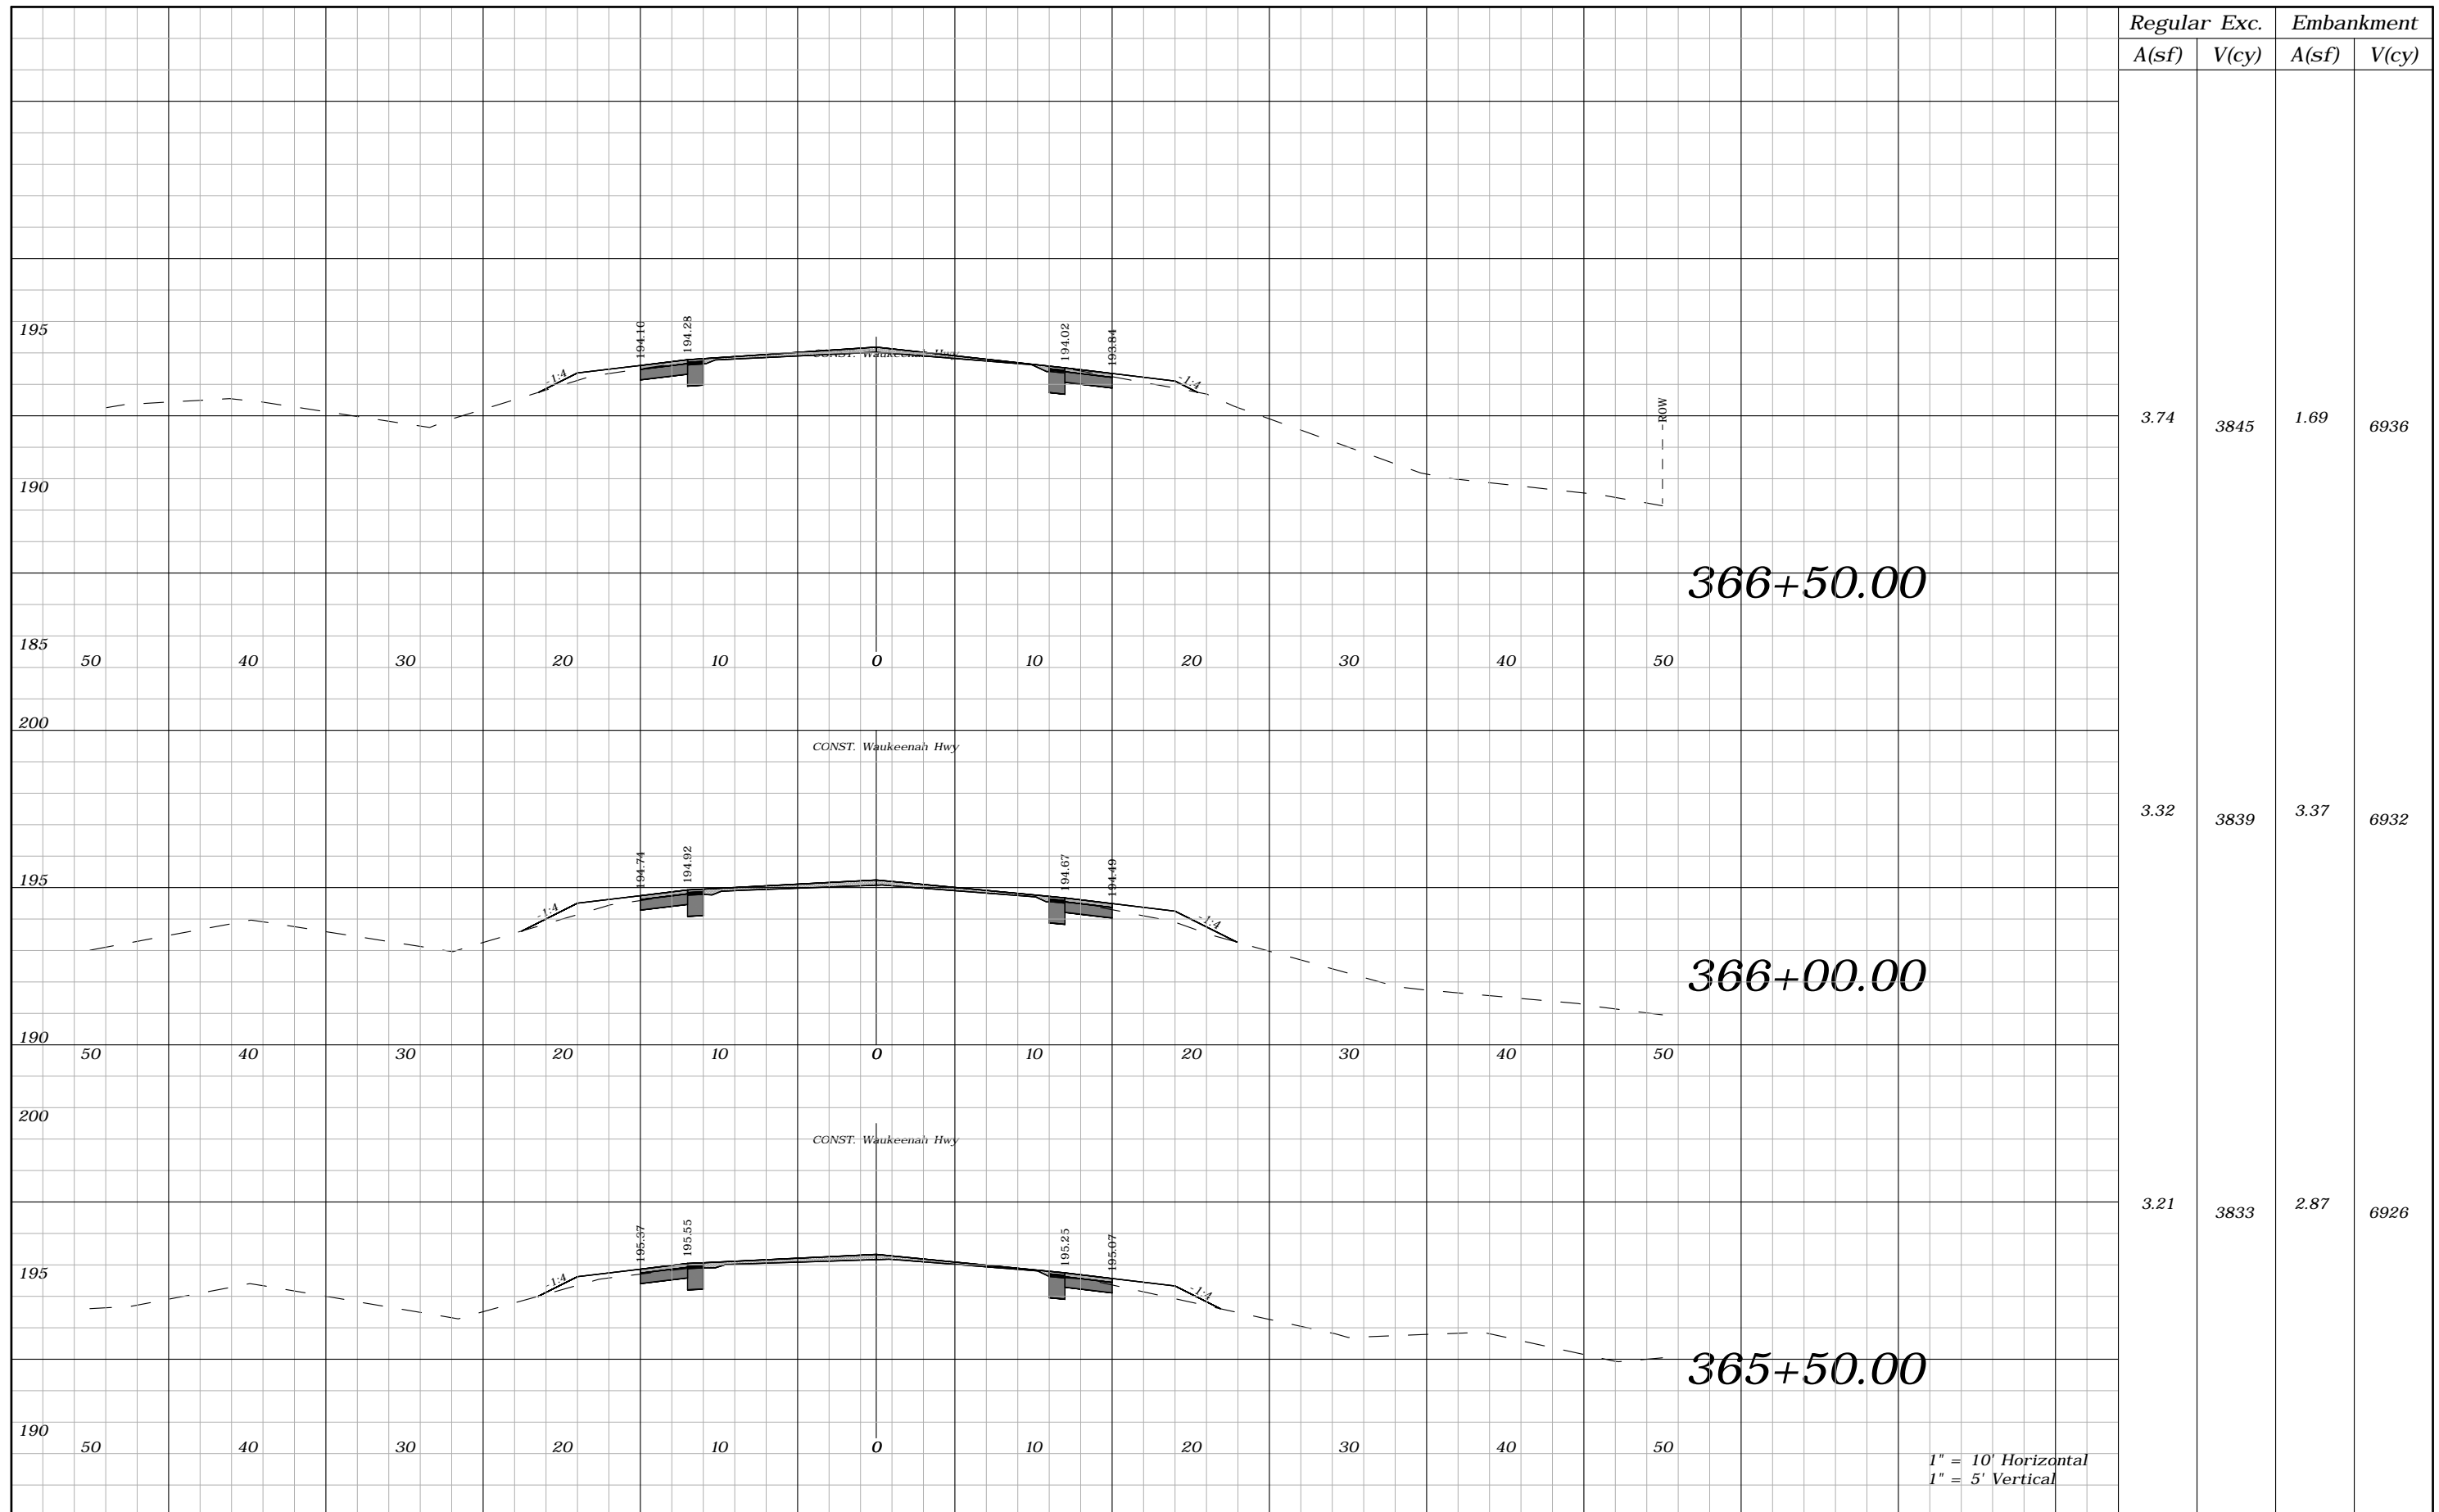

Regular	Exc.	Embankment	
A(sf)	V(cy)	A(sf)	V(cy)
3.74	3845	1.69	6936
3.32	3839	3.37	6932
3.21	3833	2.87	6926


REVISIONS			
DATE	DESCRIPTION	DATE	DESCRIPTION
----	----		

ROBERT C. CESKA, P.E.
P.E. LICENSE NUMBER 82288
DEWBERRY
101 N MONROE STREET, SUITE 710
TALLAHASSEE, FLORIDA 32301
CERTIFICATE OF AUTHORIZATION 00008794

WAUKEENAH HIGHWAY		
ROAD NO.	COUNTY	FINANCIAL PROJECT ID
----	JEFFERSON	438366-1-54-01

CROSS SECTIONS

SHEET NO.
198

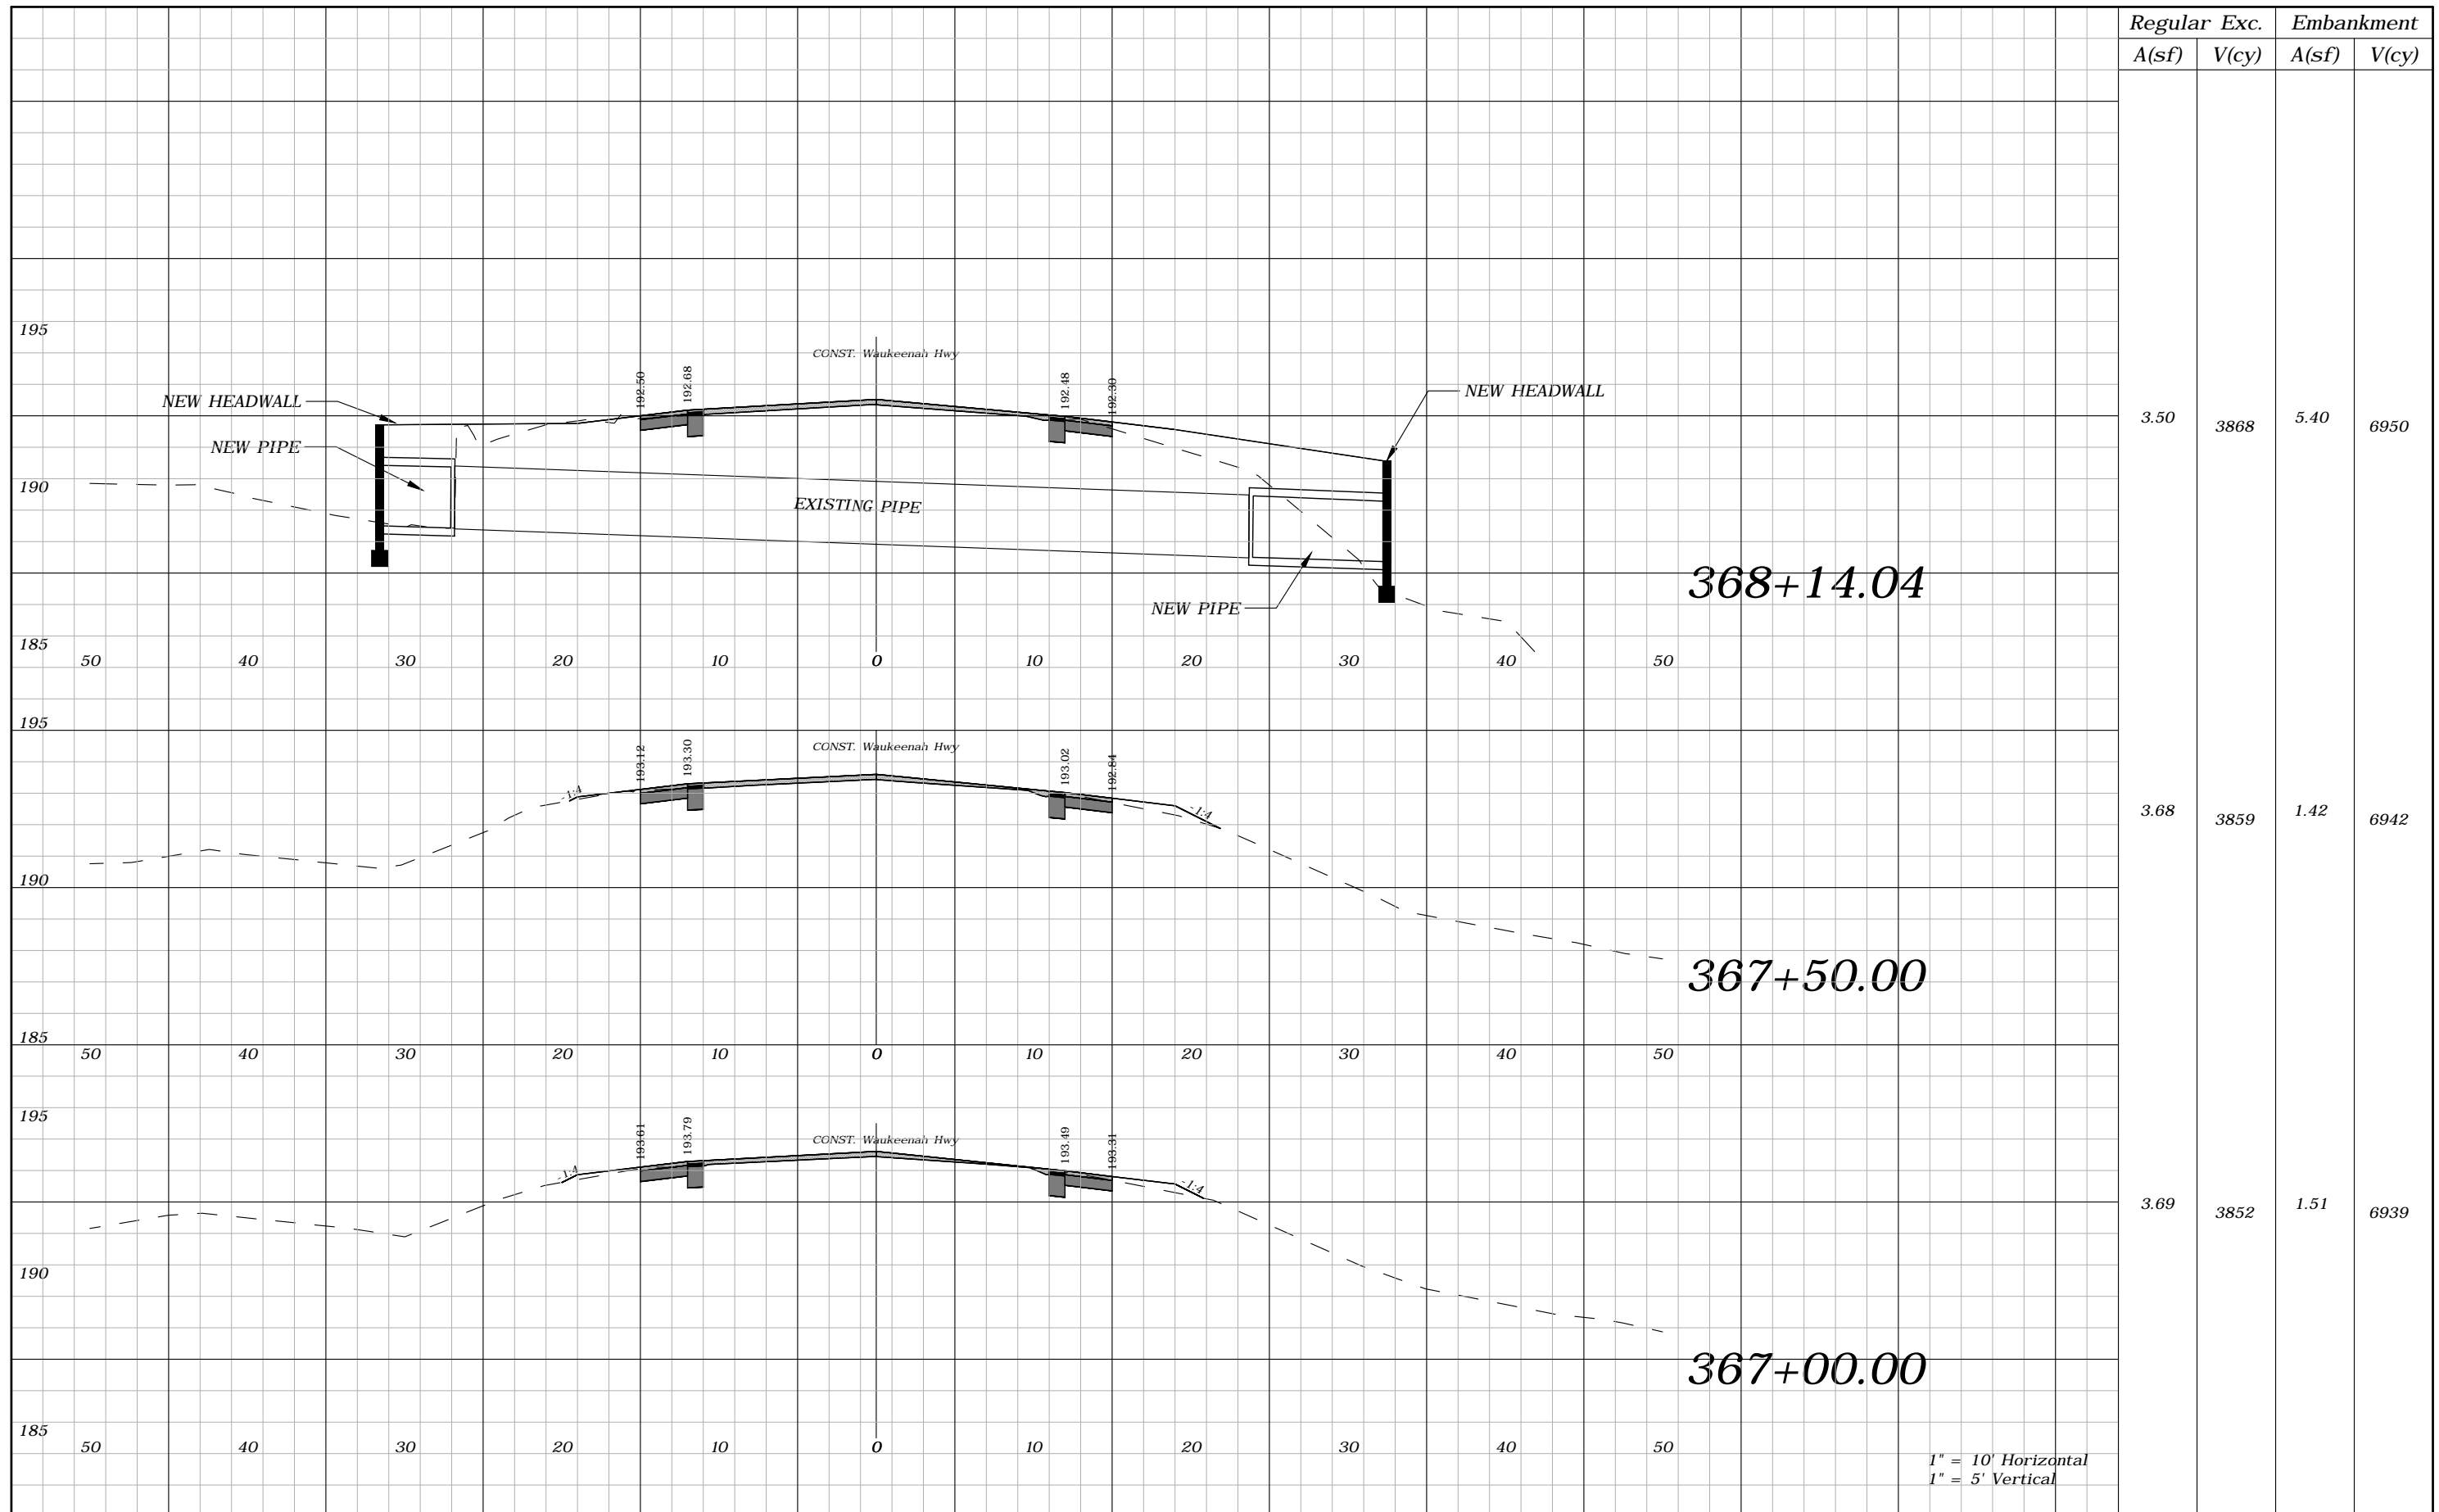

Regular A(sf)	Exc. V(cy)	Embankment A(sf)	V(cy)
3.50	3868	5.40	6950
3.68	3859	1.42	6942
3.69	3852	1.51	6939


REVISIONS			
DATE	DESCRIPTION	DATE	DESCRIPTION
----	----		

ROBERT C. CESKA, P.E.
P.E. LICENSE NUMBER 82288
DEWBERRY
101 N MONROE STREET, SUITE 710
TALLAHASSEE, FLORIDA 32301
CERTIFICATE OF AUTHORIZATION 00008794

WAUKEENAH HIGHWAY		
ROAD NO.	COUNTY	FINANCIAL PROJECT ID
----	JEFFERSON	438366-1-54-01

CROSS SECTIONS

SHEET NO.
199

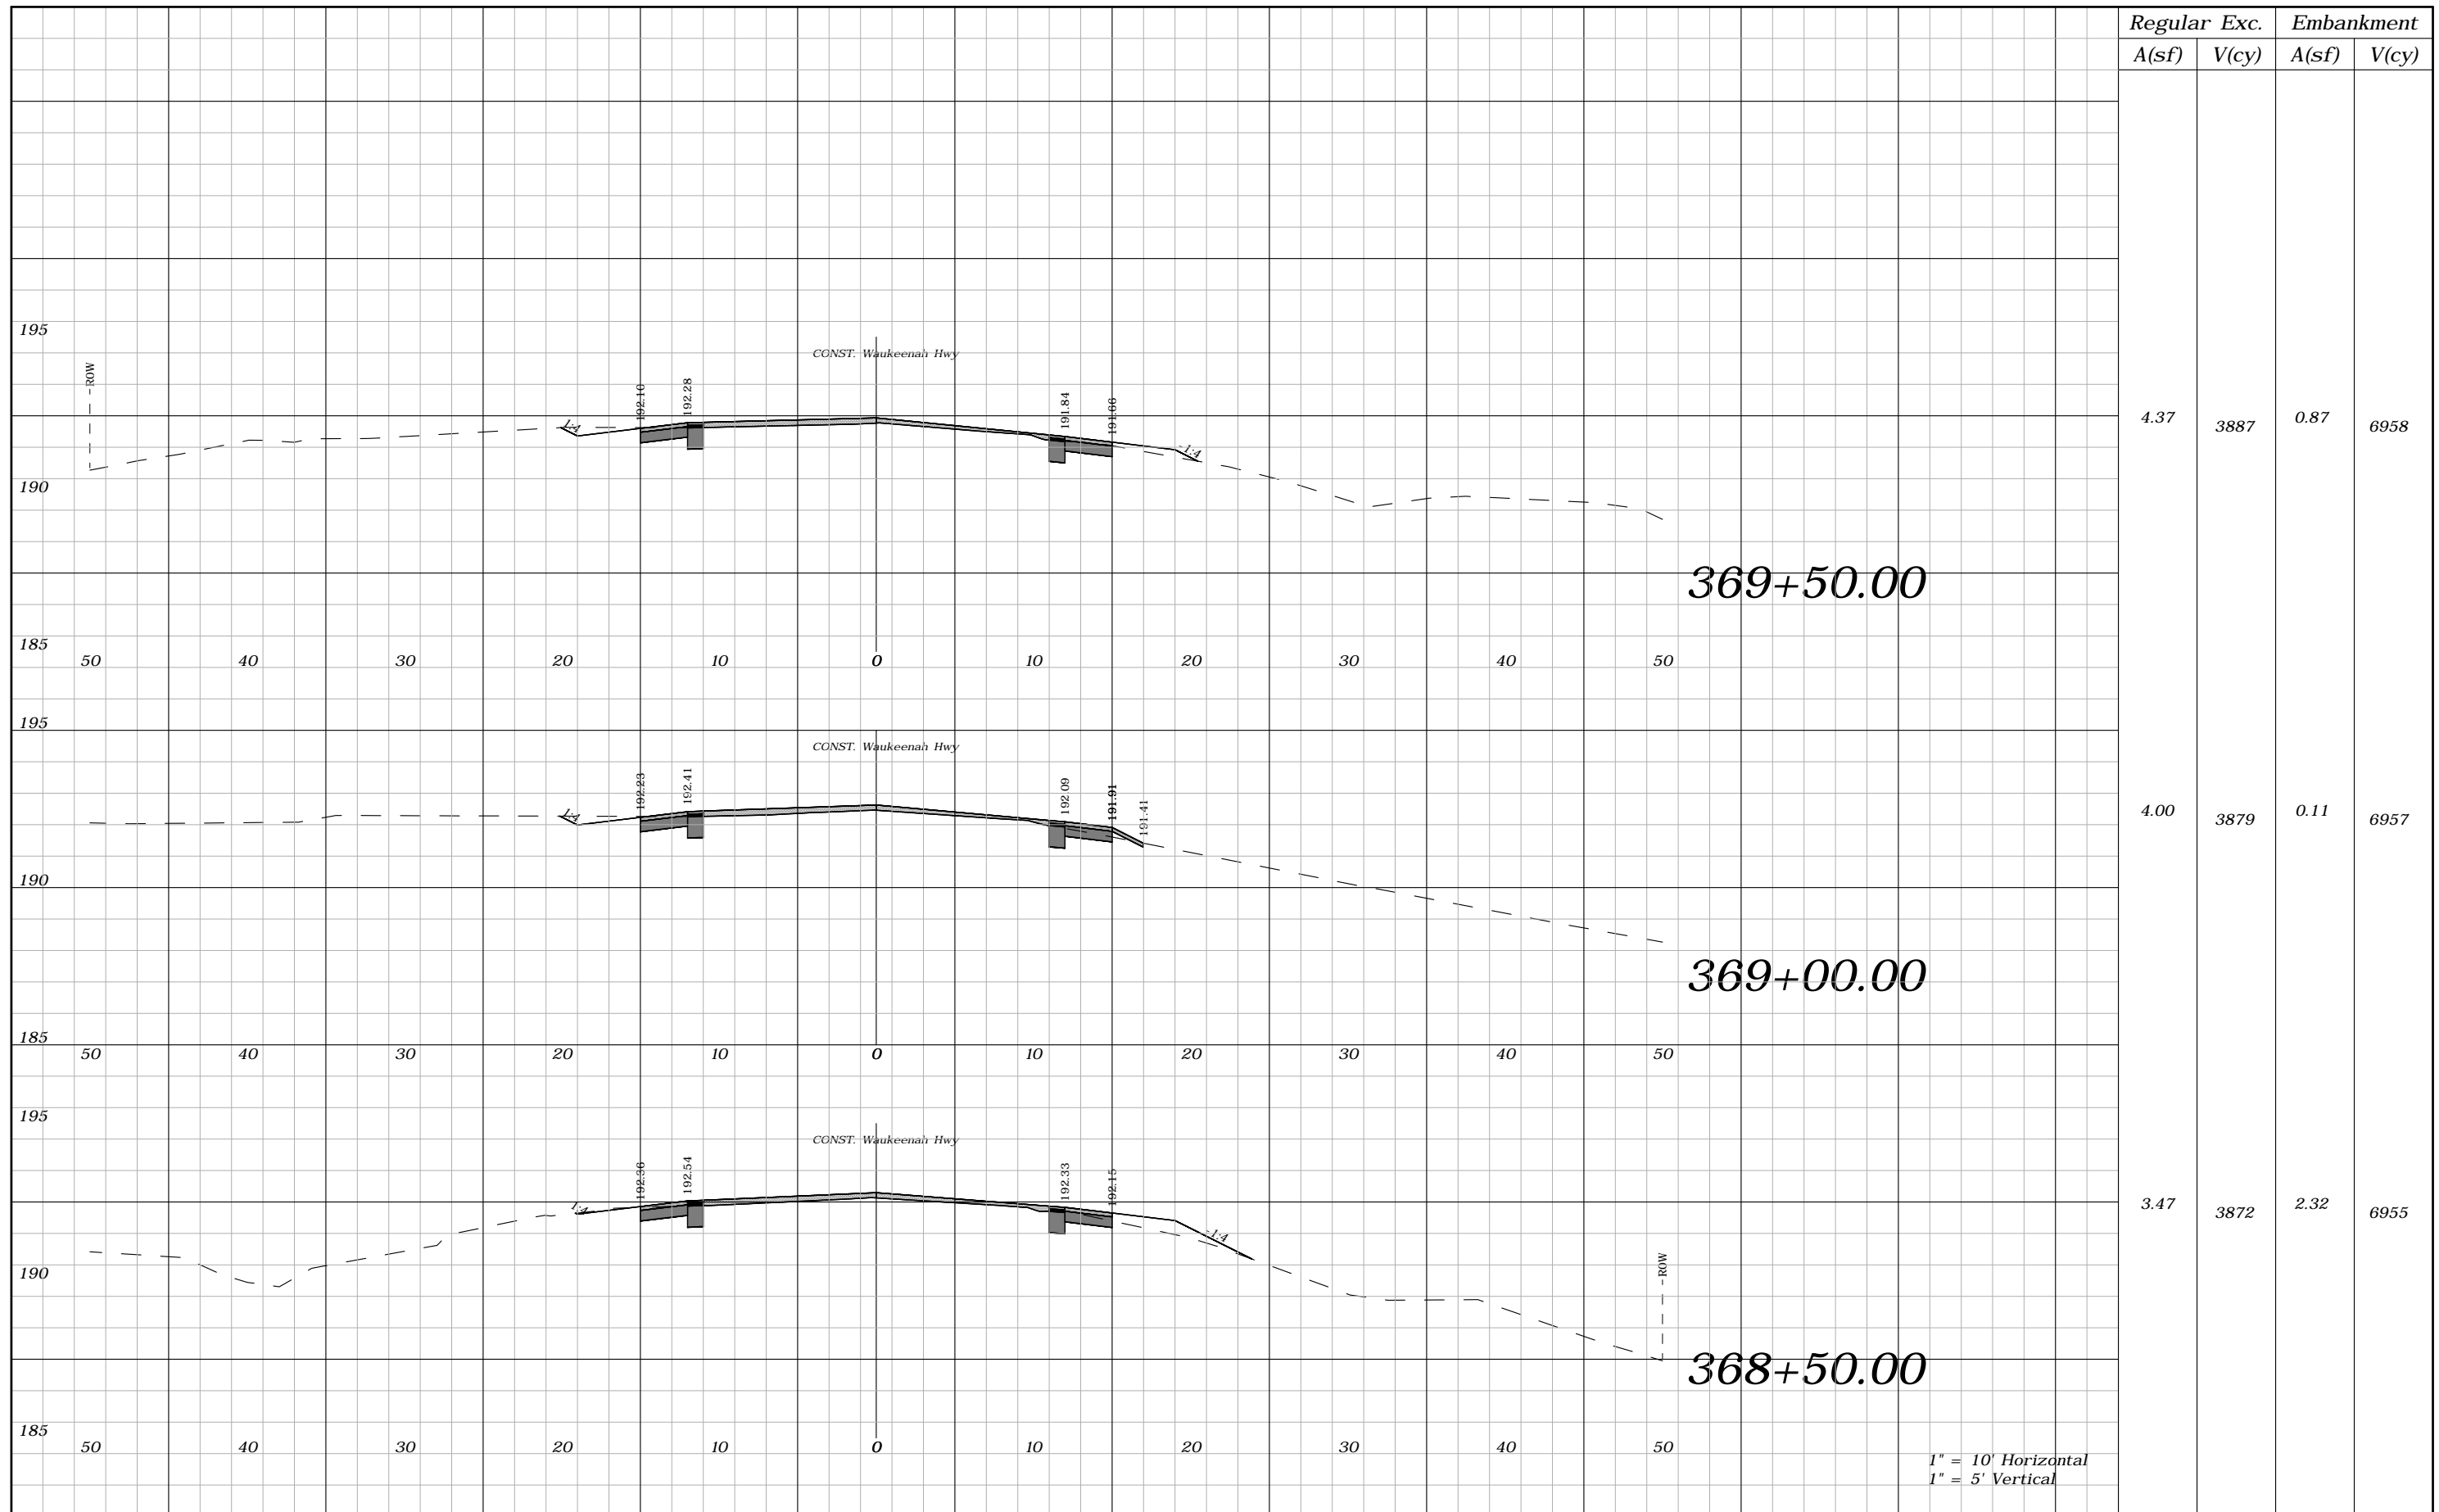

Regular		Exc.		Embankment	
A(sf)	V(cy)	A(sf)	V(cy)	A(sf)	V(cy)
4.37	3887	0.87	6958		
4.00	3879	0.11	6957		
3.47	3872	2.32	6955		

1" = 10' Horizontal
1" = 5' Vertical


REVISIONS			
DATE	DESCRIPTION	DATE	DESCRIPTION
----	----		

ROBERT C. CESKA, P.E.
P.E. LICENSE NUMBER 82288
DEWBERRY
101 N MONROE STREET, SUITE 710
TALLAHASSEE, FLORIDA 32301
CERTIFICATE OF AUTHORIZATION 00008794

WAUKEENAH HIGHWAY		
ROAD NO.	COUNTY	FINANCIAL PROJECT ID
----	JEFFERSON	438366-1-54-01

CROSS SECTIONS

SHEET NO. 200

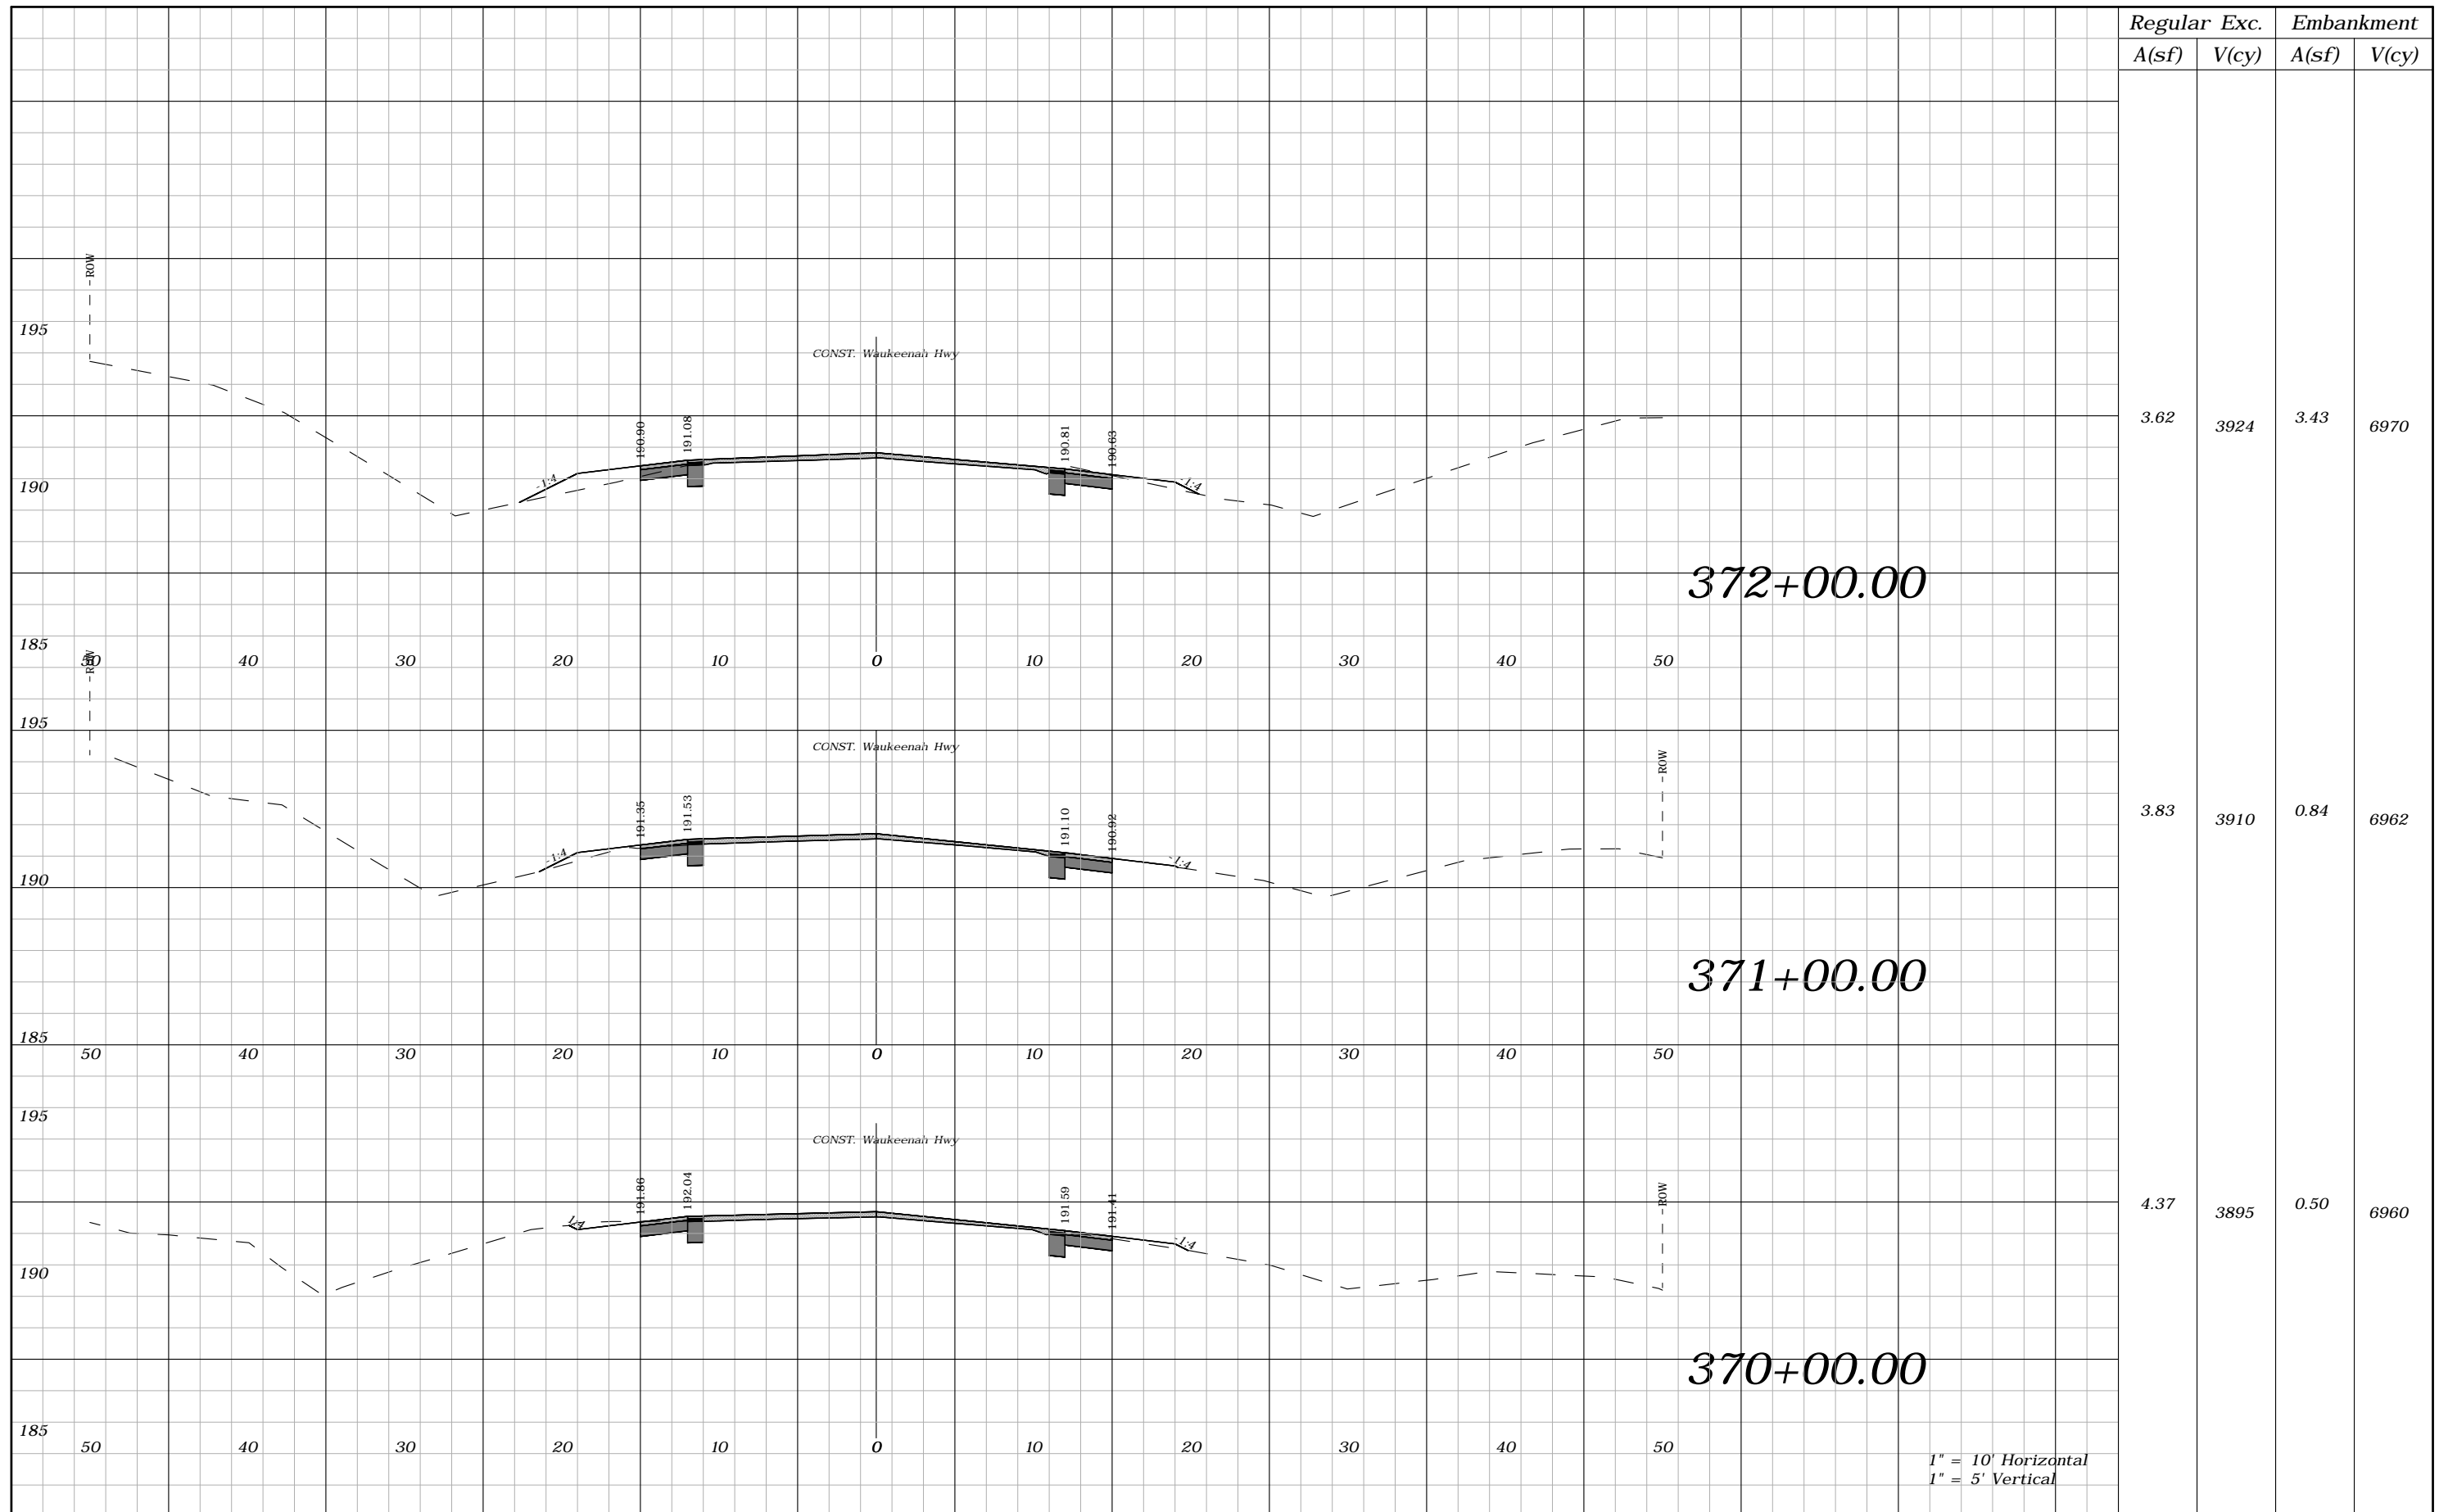

Regular		Exc.		Embankment	
A(sf)	V(cy)	A(sf)	V(cy)	A(sf)	V(cy)
3.62	3924	3.43	6970		
3.83	3910	0.84	6962		
4.37	3895	0.50	6960		

1" = 10' Horizontal
1" = 5' Vertical


REVISIONS			
DATE	DESCRIPTION	DATE	DESCRIPTION
----	----		

ROBERT C. CESKA, P.E.
P.E. LICENSE NUMBER 82288
DEWBERRY
101 N MONROE STREET, SUITE 710
TALLAHASSEE, FLORIDA 32301
CERTIFICATE OF AUTHORIZATION 00008794

WAUKEENAH HIGHWAY		
ROAD NO.	COUNTY	FINANCIAL PROJECT ID
----	JEFFERSON	438366-1-54-01

CROSS SECTIONS

SHEET NO.
201

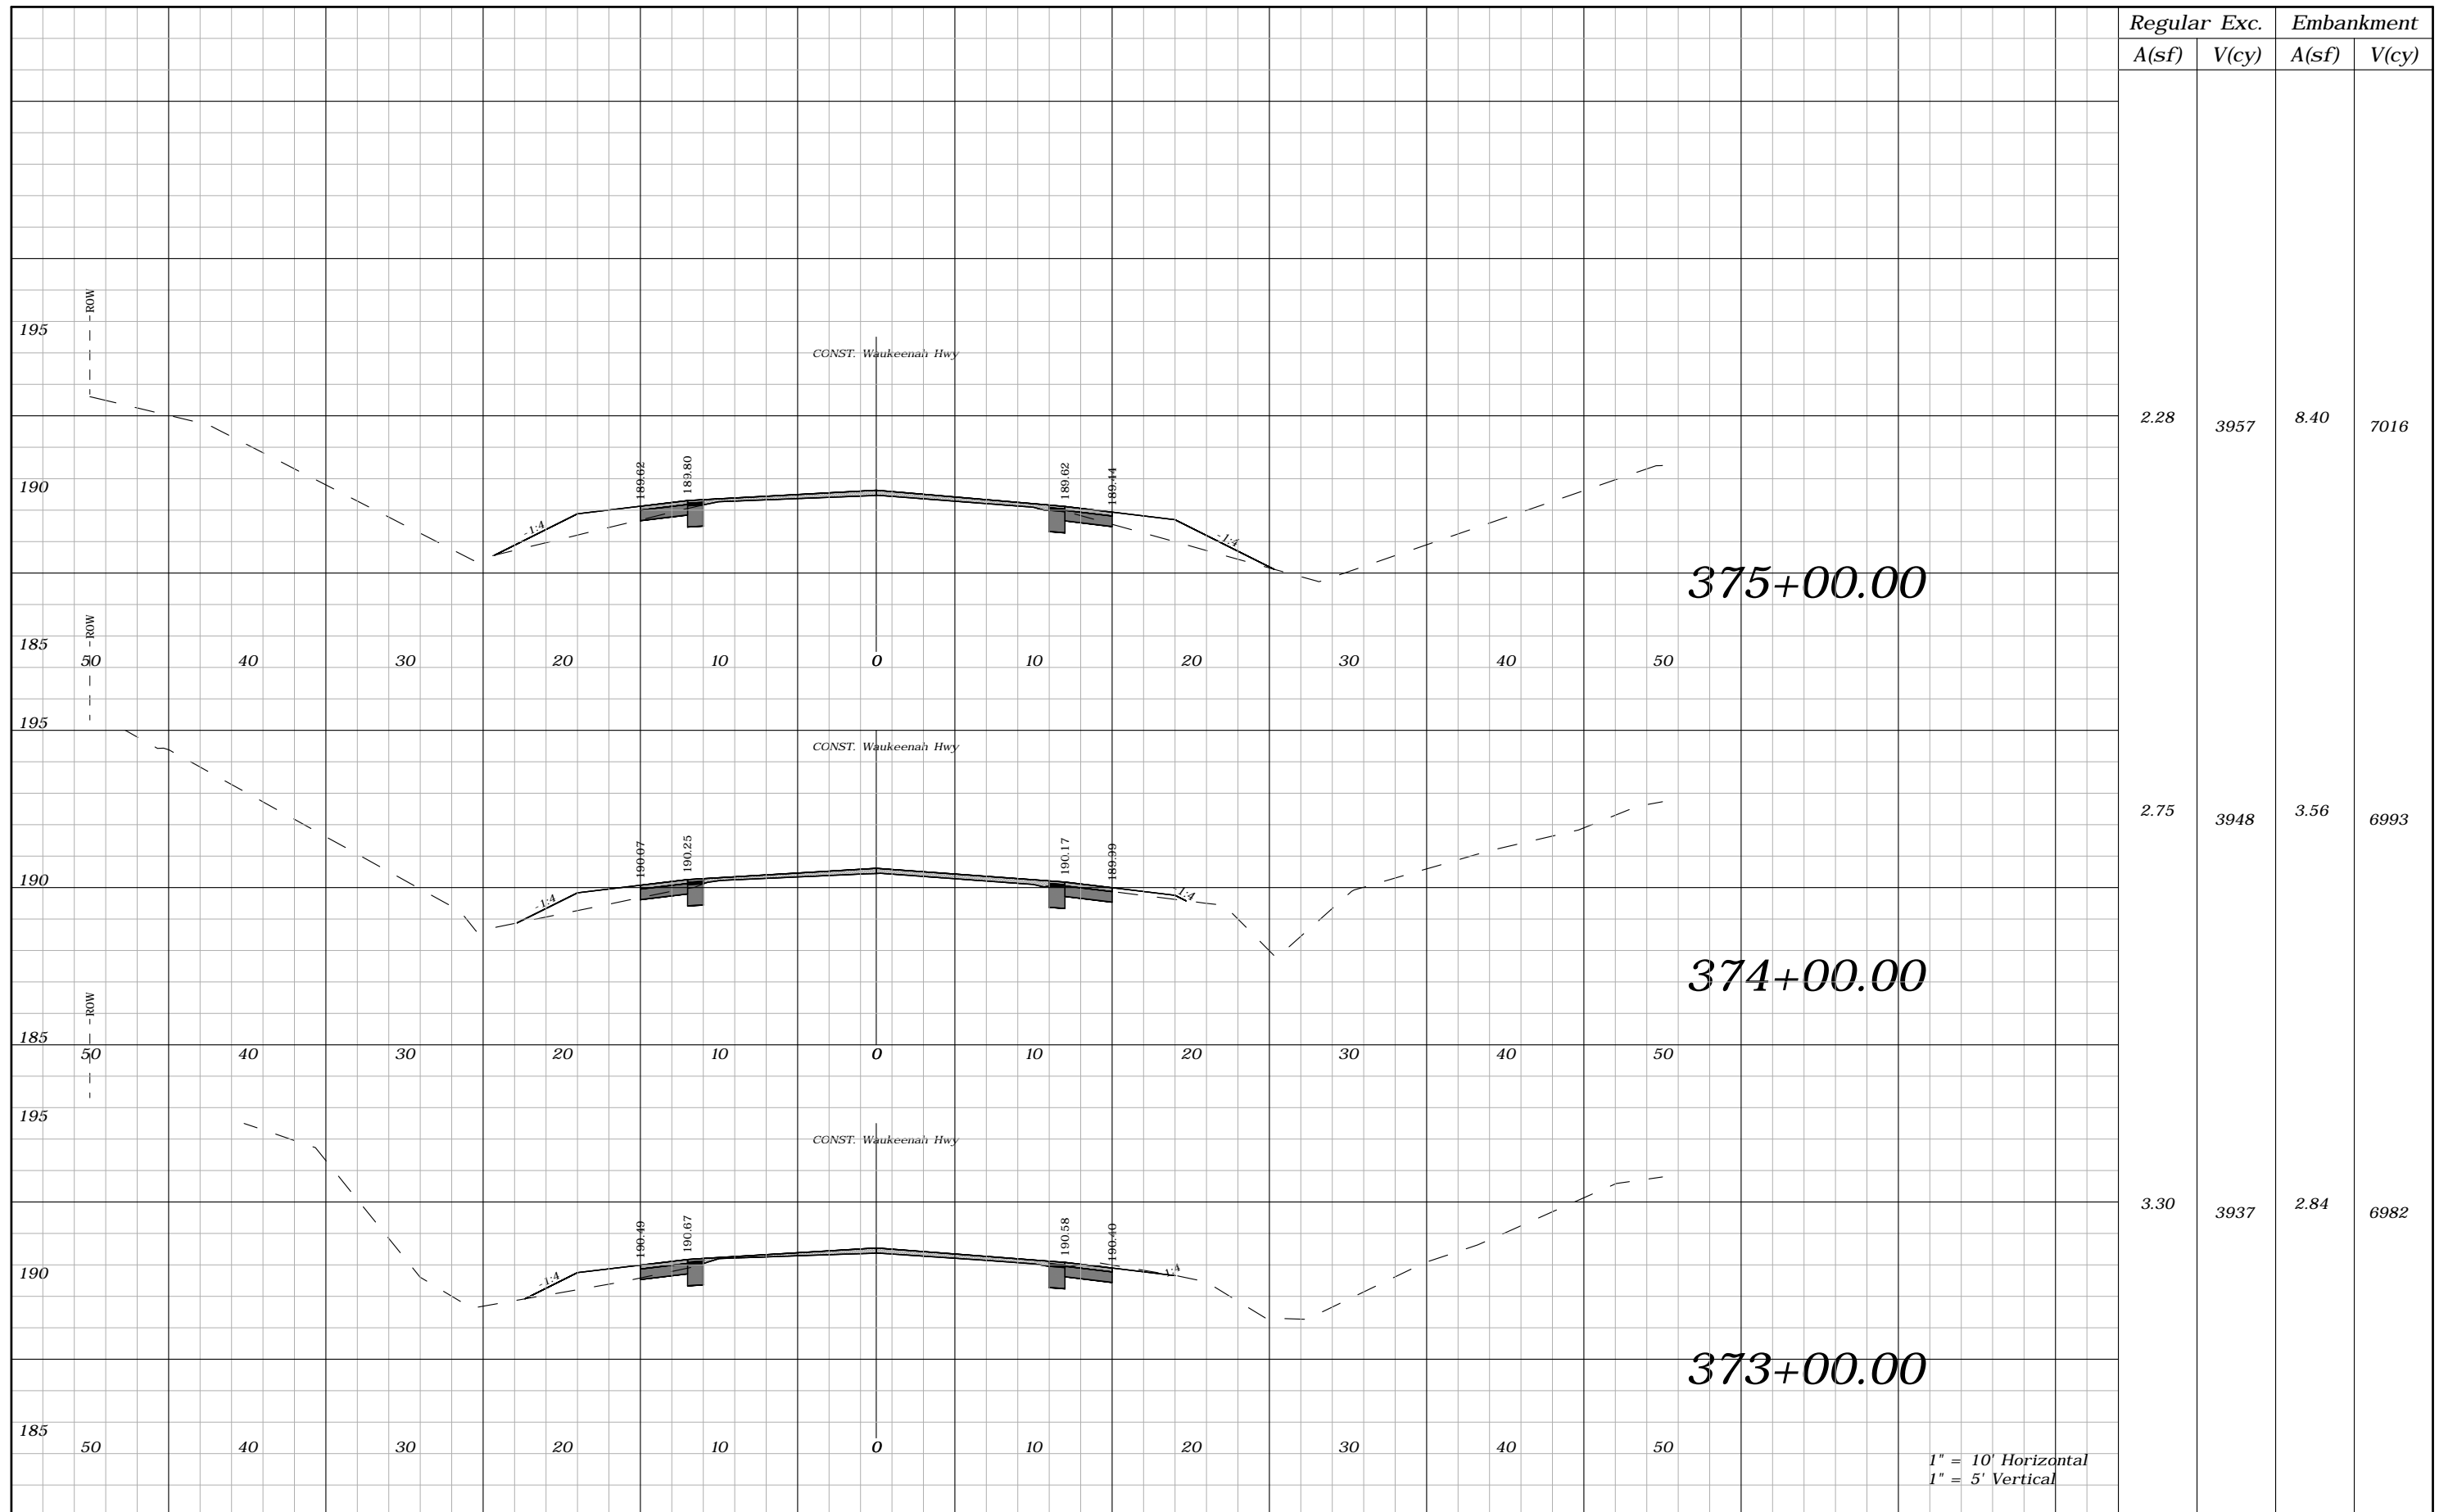

Regular		Exc.		Embankment	
A(sf)	V(cy)	A(sf)	V(cy)	A(sf)	V(cy)
2.28	3957	8.40	7016		
2.75	3948	3.56	6993		
3.30	3937	2.84	6982		

1" = 10' Horizontal
1" = 5' Vertical


REVISIONS			
DATE	DESCRIPTION	DATE	DESCRIPTION
---	---		

ROBERT C. CESKA, P.E.
P.E. LICENSE NUMBER 82288
DEWBERRY
101 N MONROE STREET, SUITE 710
TALLAHASSEE, FLORIDA 32301
CERTIFICATE OF AUTHORIZATION 00008794

WAUKEENAH HIGHWAY		
ROAD NO.	COUNTY	FINANCIAL PROJECT ID
----	JEFFERSON	438366-1-54-01

CROSS SECTIONS

SHEET NO.
202

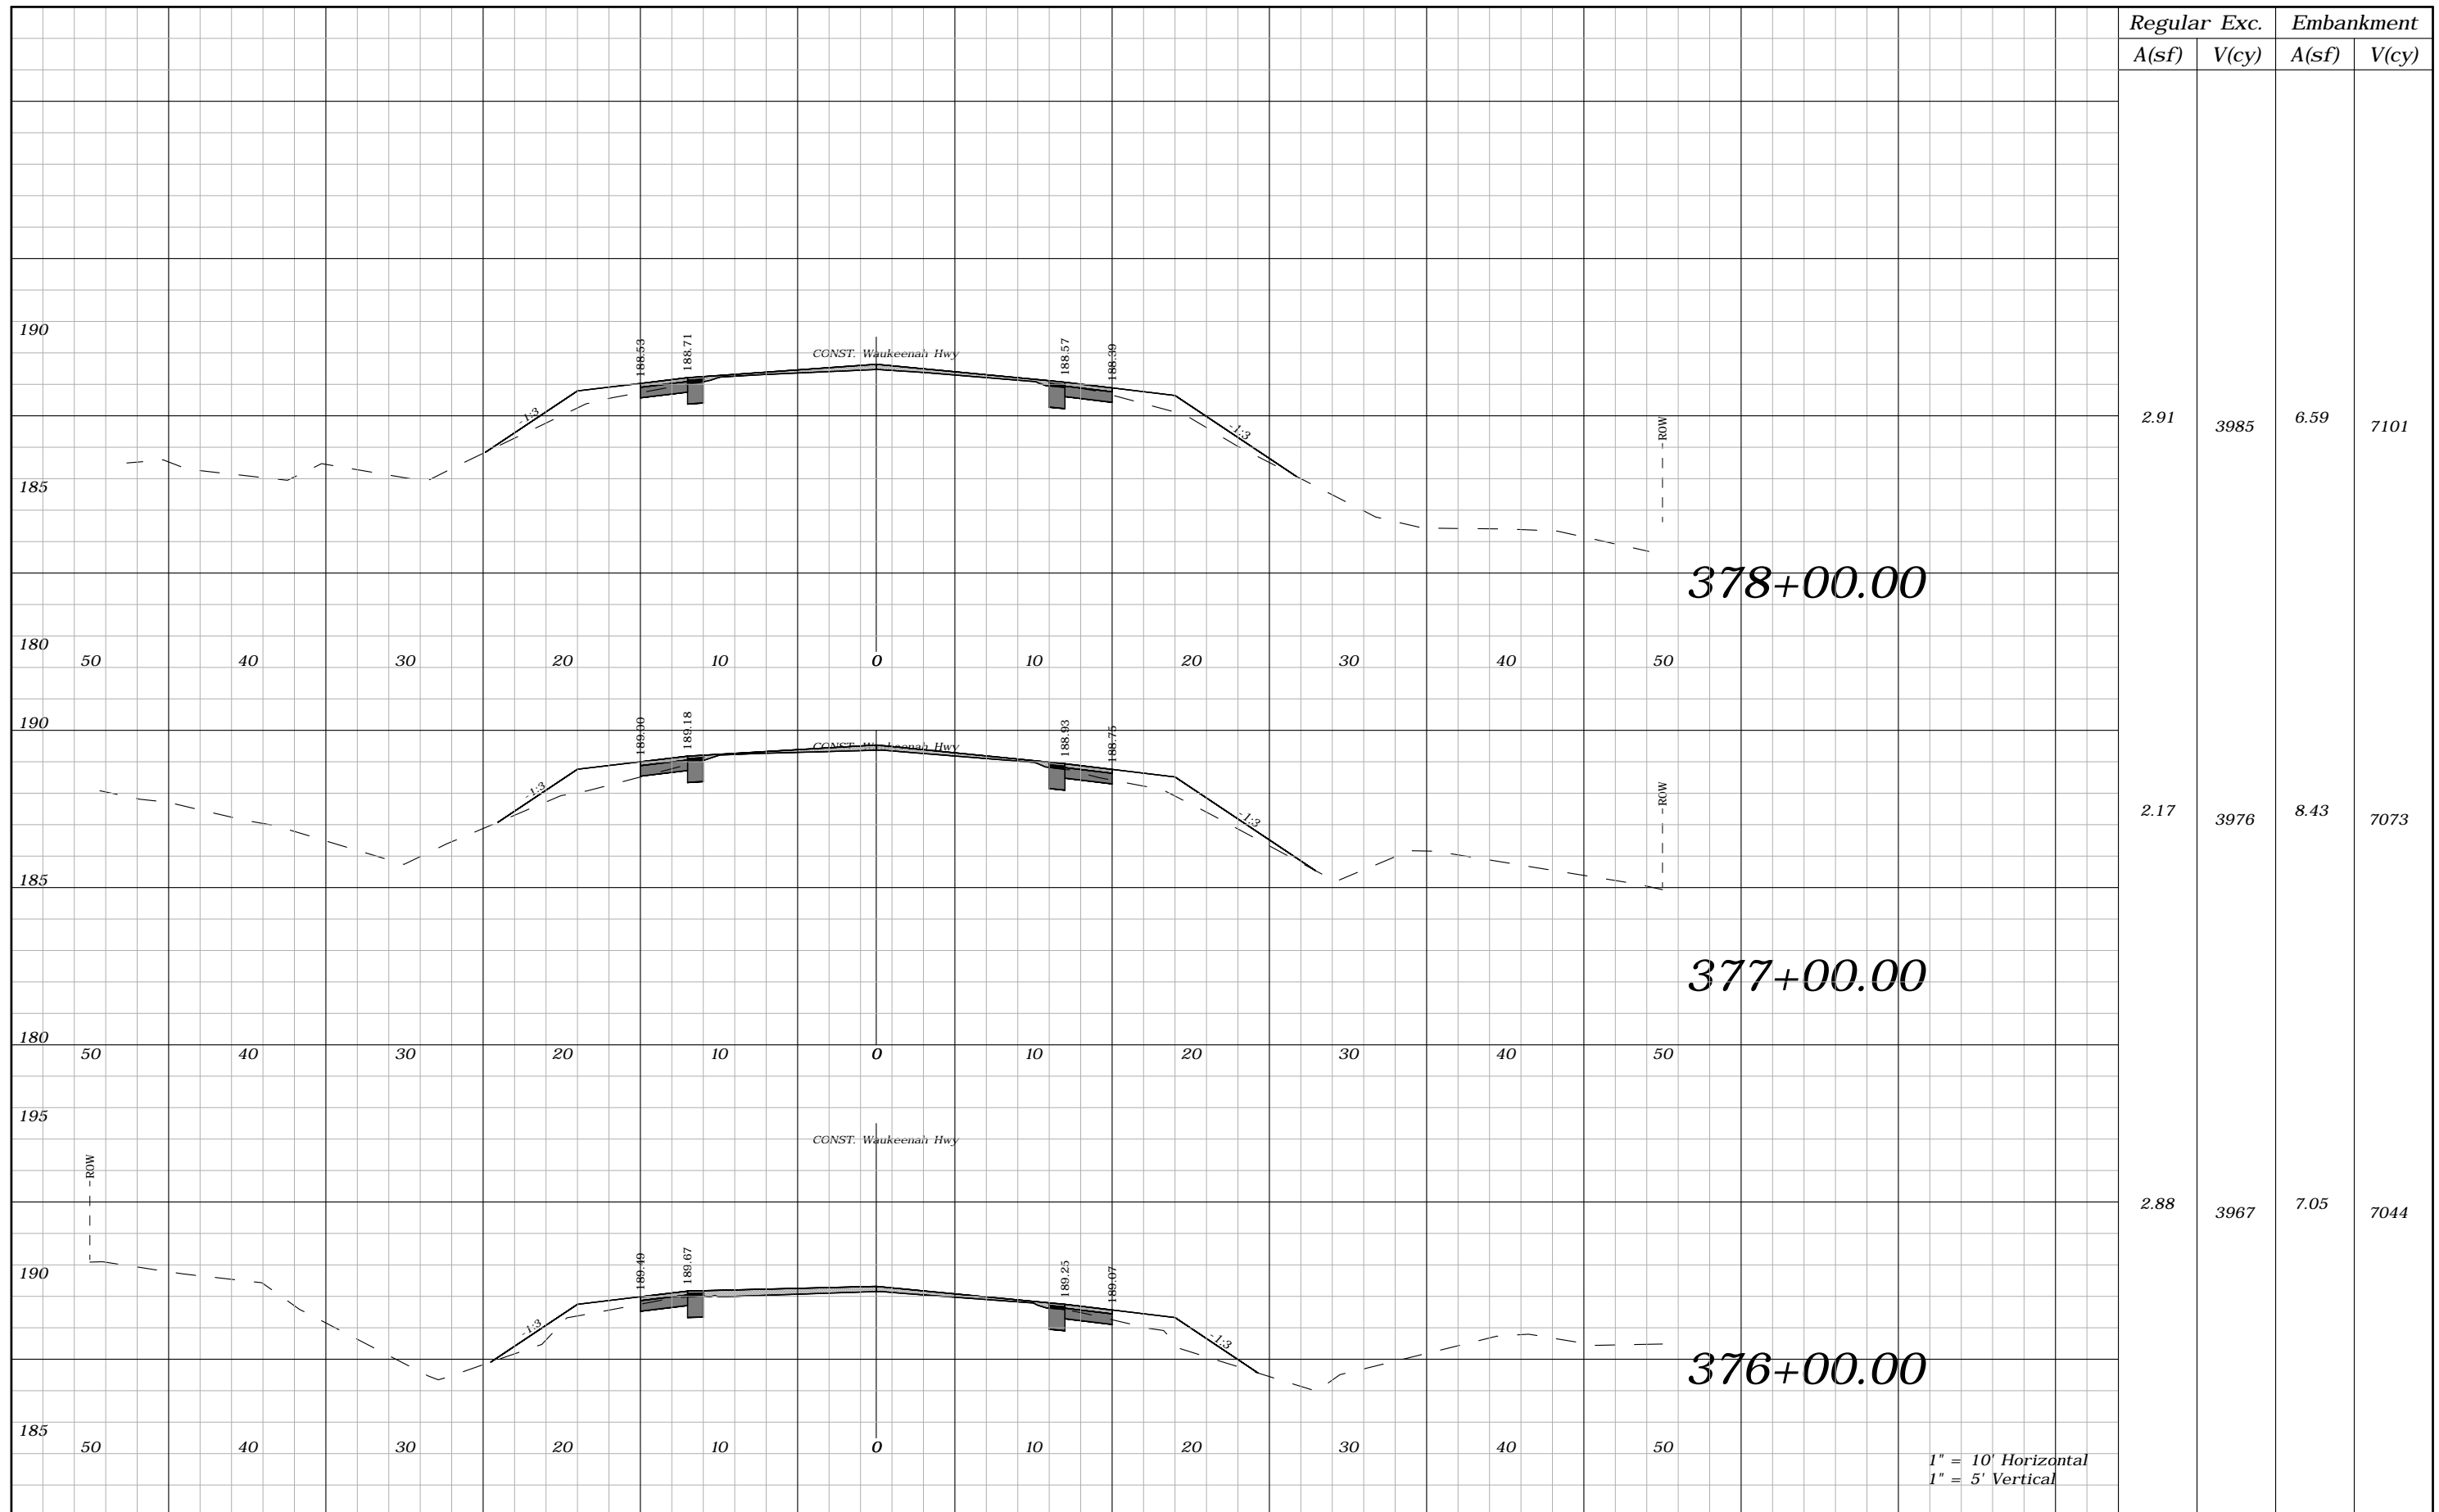

Regular		Exc.		Embankment	
A(sf)	V(cy)	A(sf)	V(cy)	A(sf)	V(cy)
2.91	3985	6.59	7101		
2.17	3976	8.43	7073		
2.88	3967	7.05	7044		

1" = 10' Horizontal
1" = 5' Vertical


REVISIONS			
DATE	DESCRIPTION	DATE	DESCRIPTION
----	----		

ROBERT C. CESKA, P.E.
P.E. LICENSE NUMBER 82288
DEWBERRY
101 N MONROE STREET, SUITE 710
TALLAHASSEE, FLORIDA 32301
CERTIFICATE OF AUTHORIZATION 00008794

WAUKEENAH HIGHWAY		
ROAD NO.	COUNTY	FINANCIAL PROJECT ID
----	JEFFERSON	438366-1-54-01

CROSS SECTIONS

SHEET NO.
203

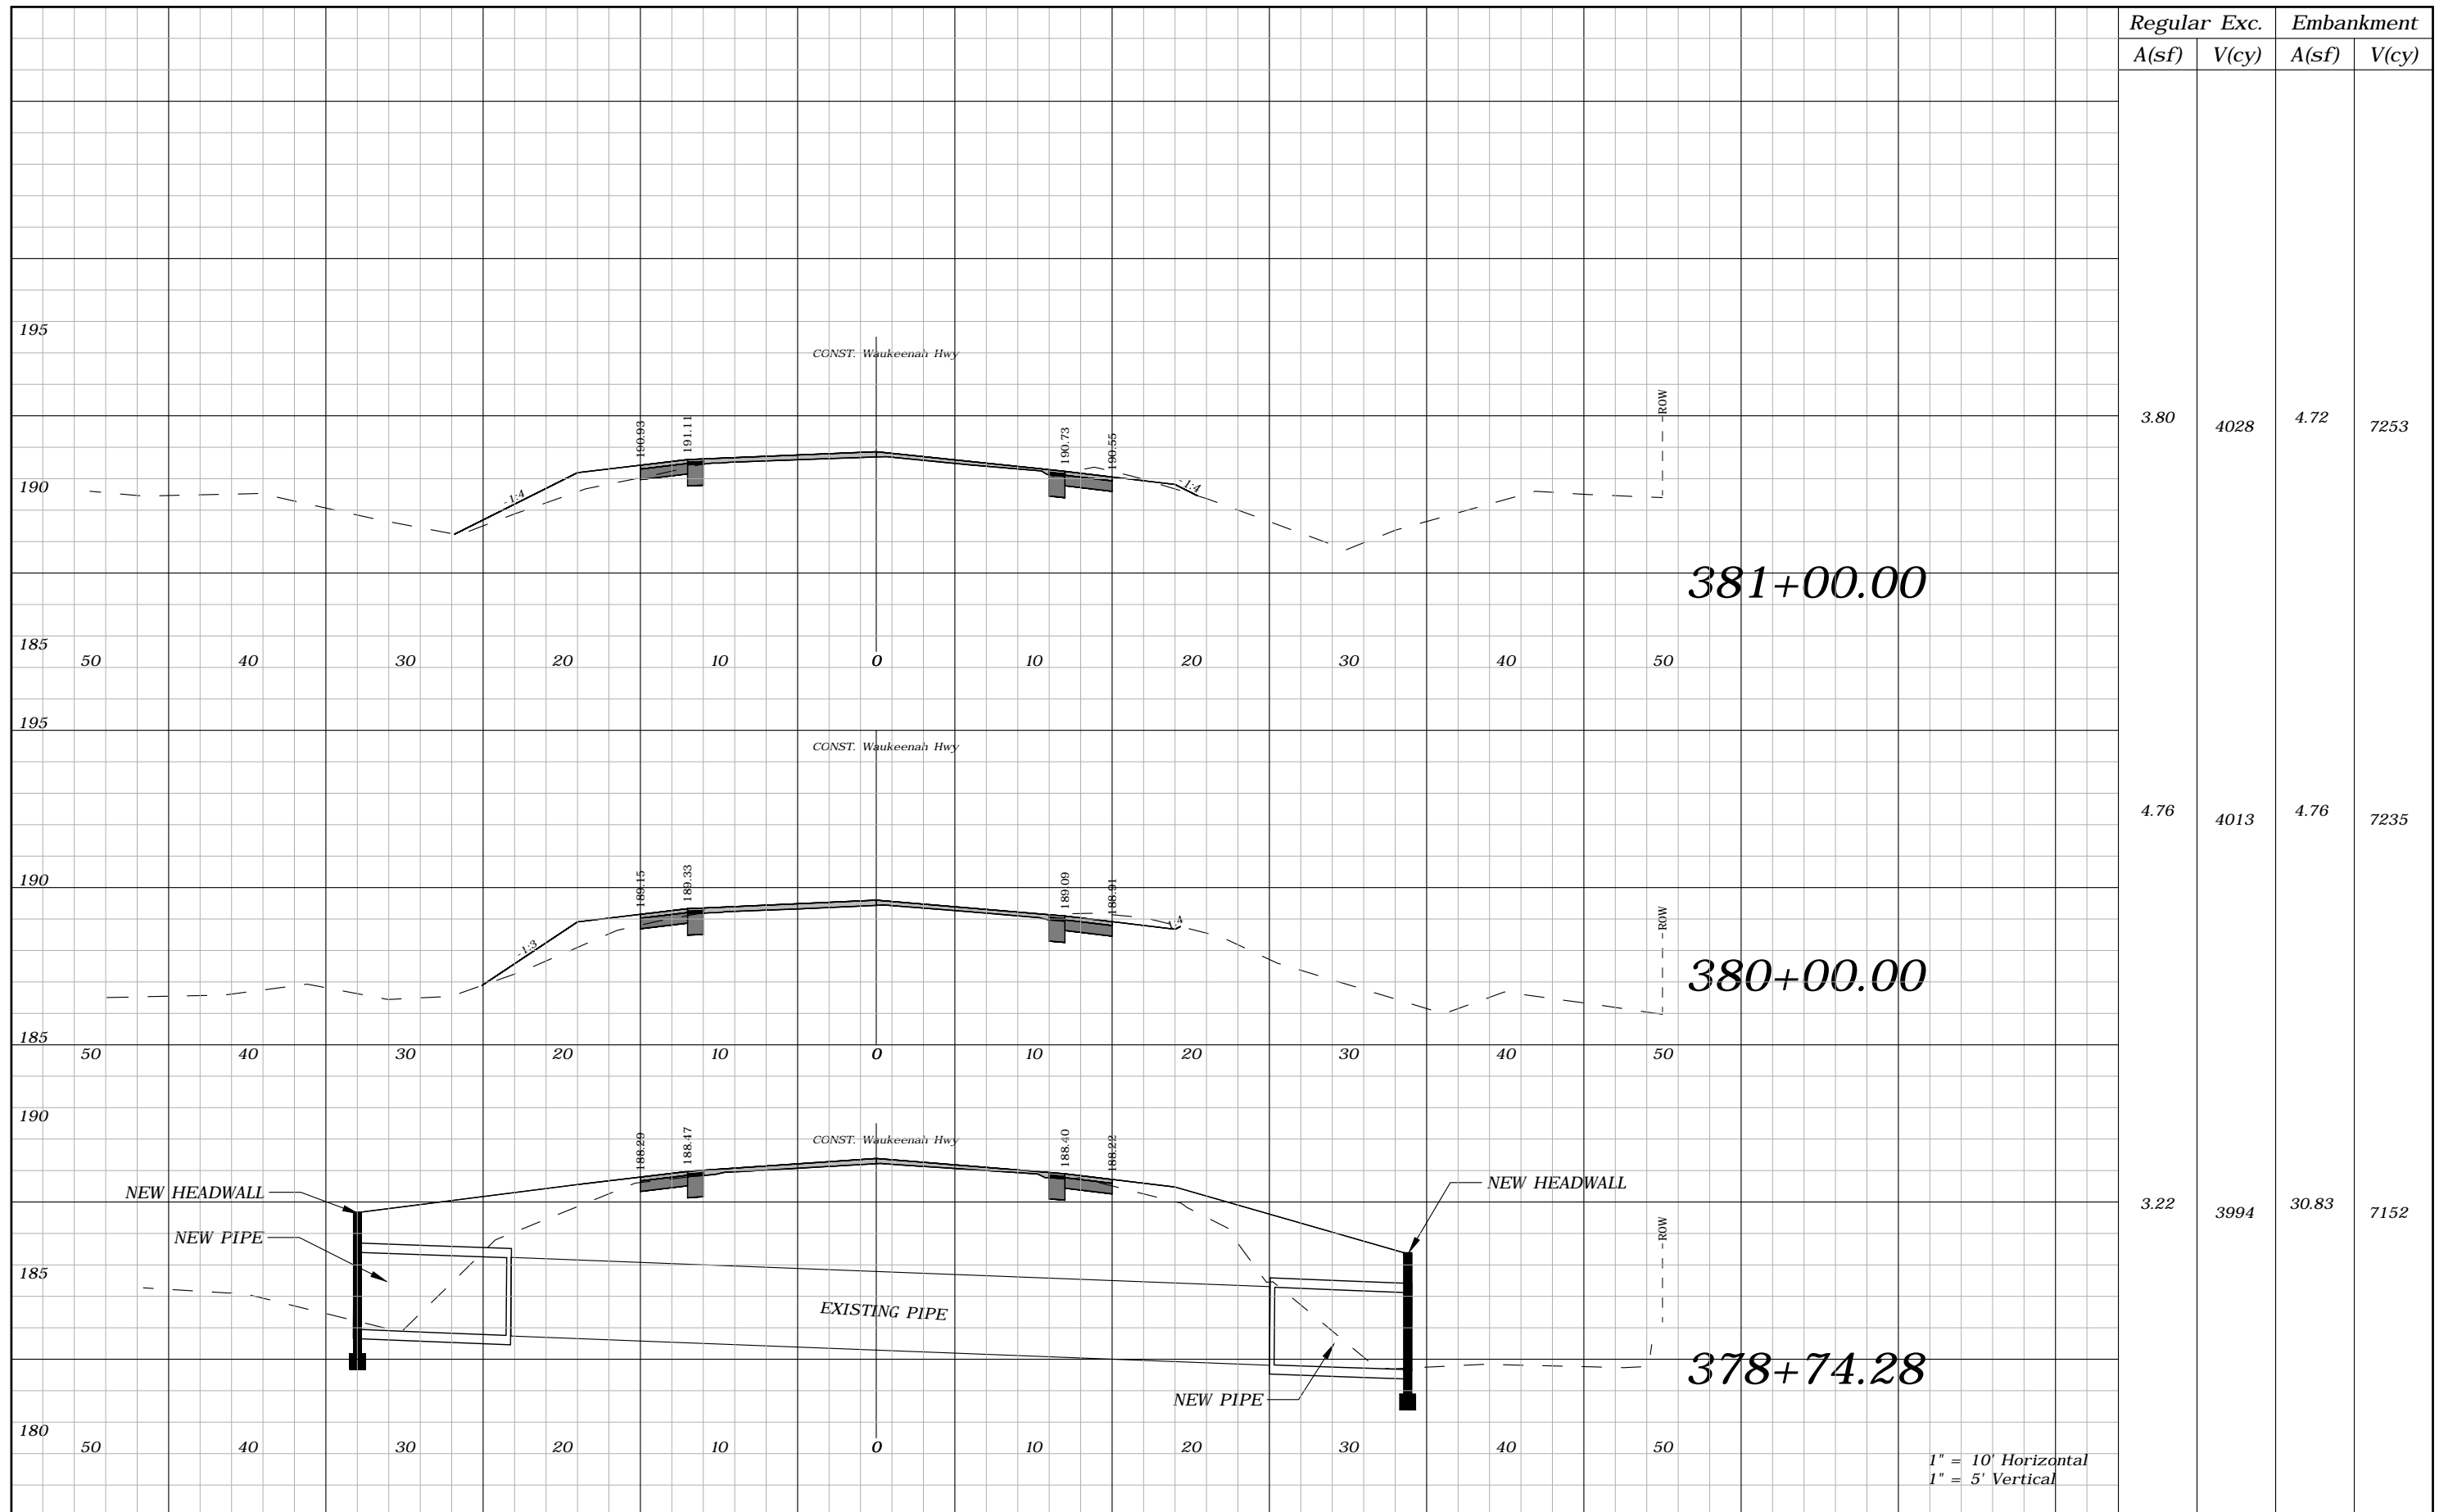

Regular A(sf)	Exc. V(cy)	Embankment A(sf)	V(cy)
3.80	4028	4.72	7253
4.76	4013	4.76	7235
3.22	3994	30.83	7152


REVISIONS			
DATE	DESCRIPTION	DATE	DESCRIPTION
---	---	---	---

ROBERT C. CESKA, P.E.
P.E. LICENSE NUMBER 82288
DEWBERRY
101 N MONROE STREET, SUITE 710
TALLAHASSEE, FLORIDA 32301
CERTIFICATE OF AUTHORIZATION 00008794

WAUKEENAH HIGHWAY		
ROAD NO.	COUNTY	FINANCIAL PROJECT ID
---	JEFFERSON	438366-1-54-01

CROSS SECTIONS


SHEET NO.
204

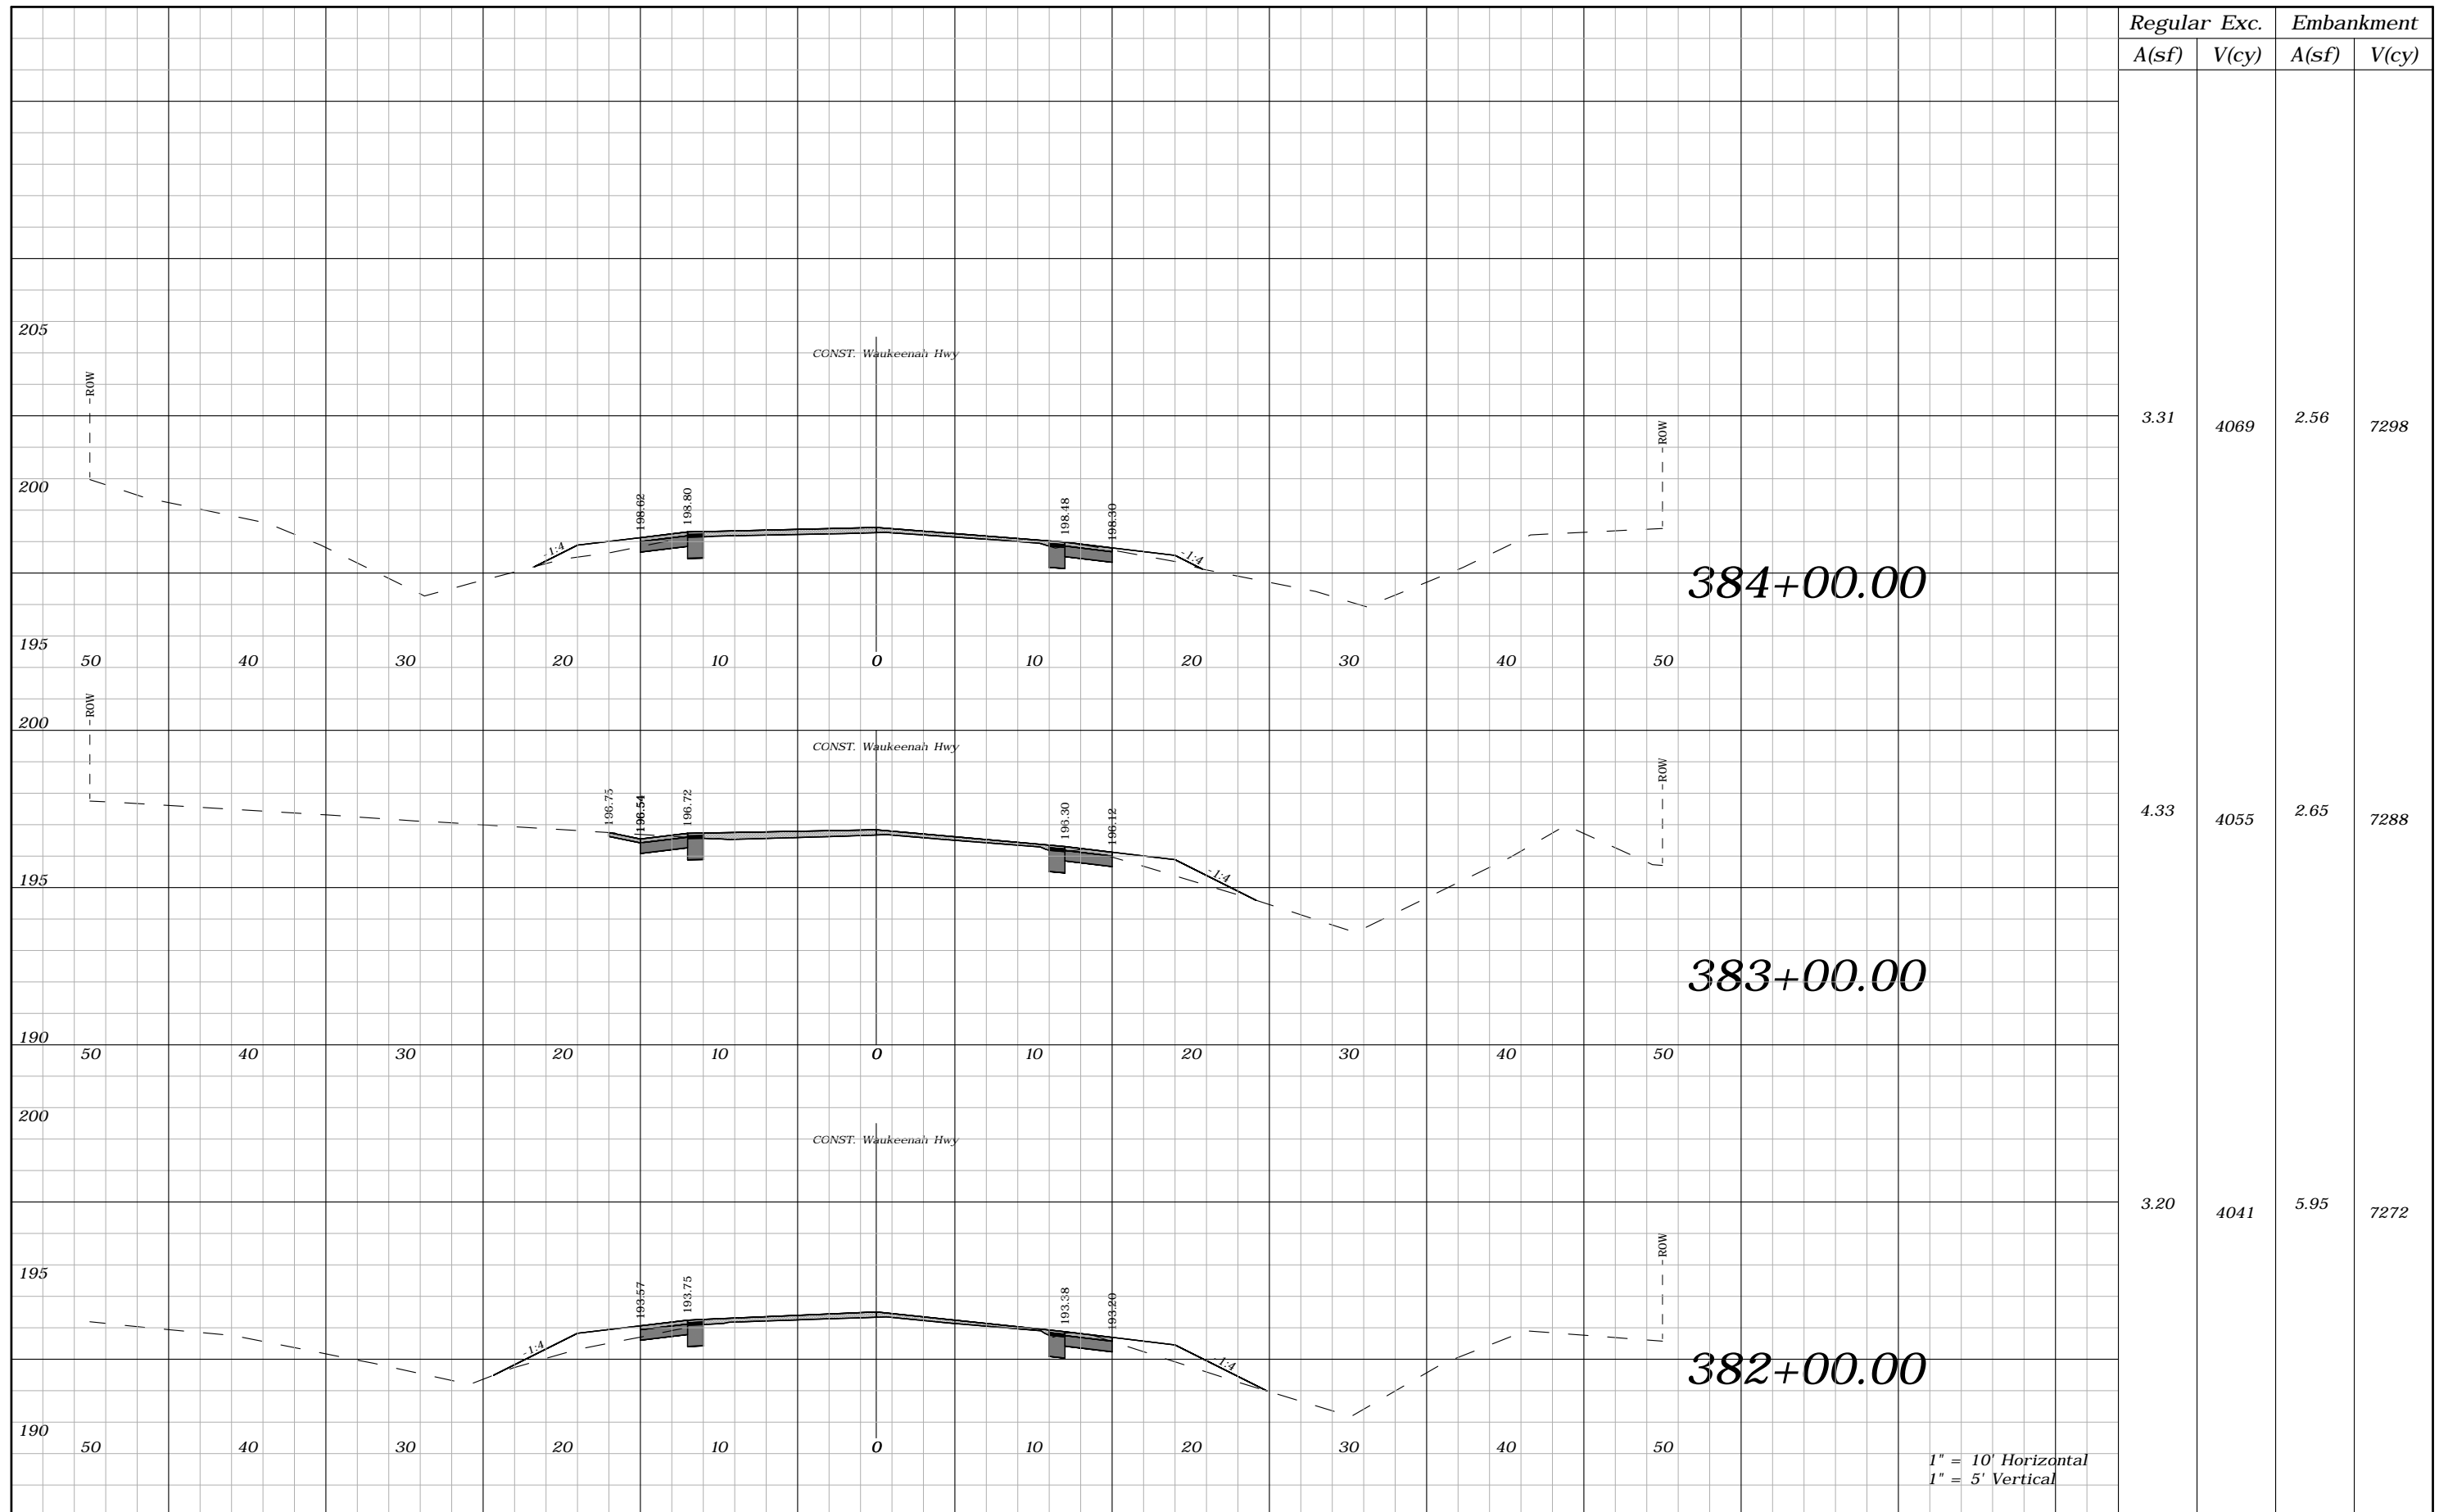

Regular	Exc.	Embankment	
A(sf)	V(cy)	A(sf)	V(cy)
3.31	4069	2.56	7298
4.33	4055	2.65	7288
3.20	4041	5.95	7272

REVISIONS				ROBERT C. CESKA, P.E. P.E. LICENSE NUMBER 82288 DEWBERRY 101 N MONROE STREET, SUITE 710 TALLAHASSEE, FLORIDA 32301 CERTIFICATE OF AUTHORIZATION 00008794	WAUKEENAH HIGHWAY			SHEET NO. 205
DATE	DESCRIPTION	DATE	DESCRIPTION		ROAD NO.	COUNTY	FINANCIAL PROJECT ID	
----	----				----	JEFFERSON	438366-1-54-01	

CROSS SECTIONS

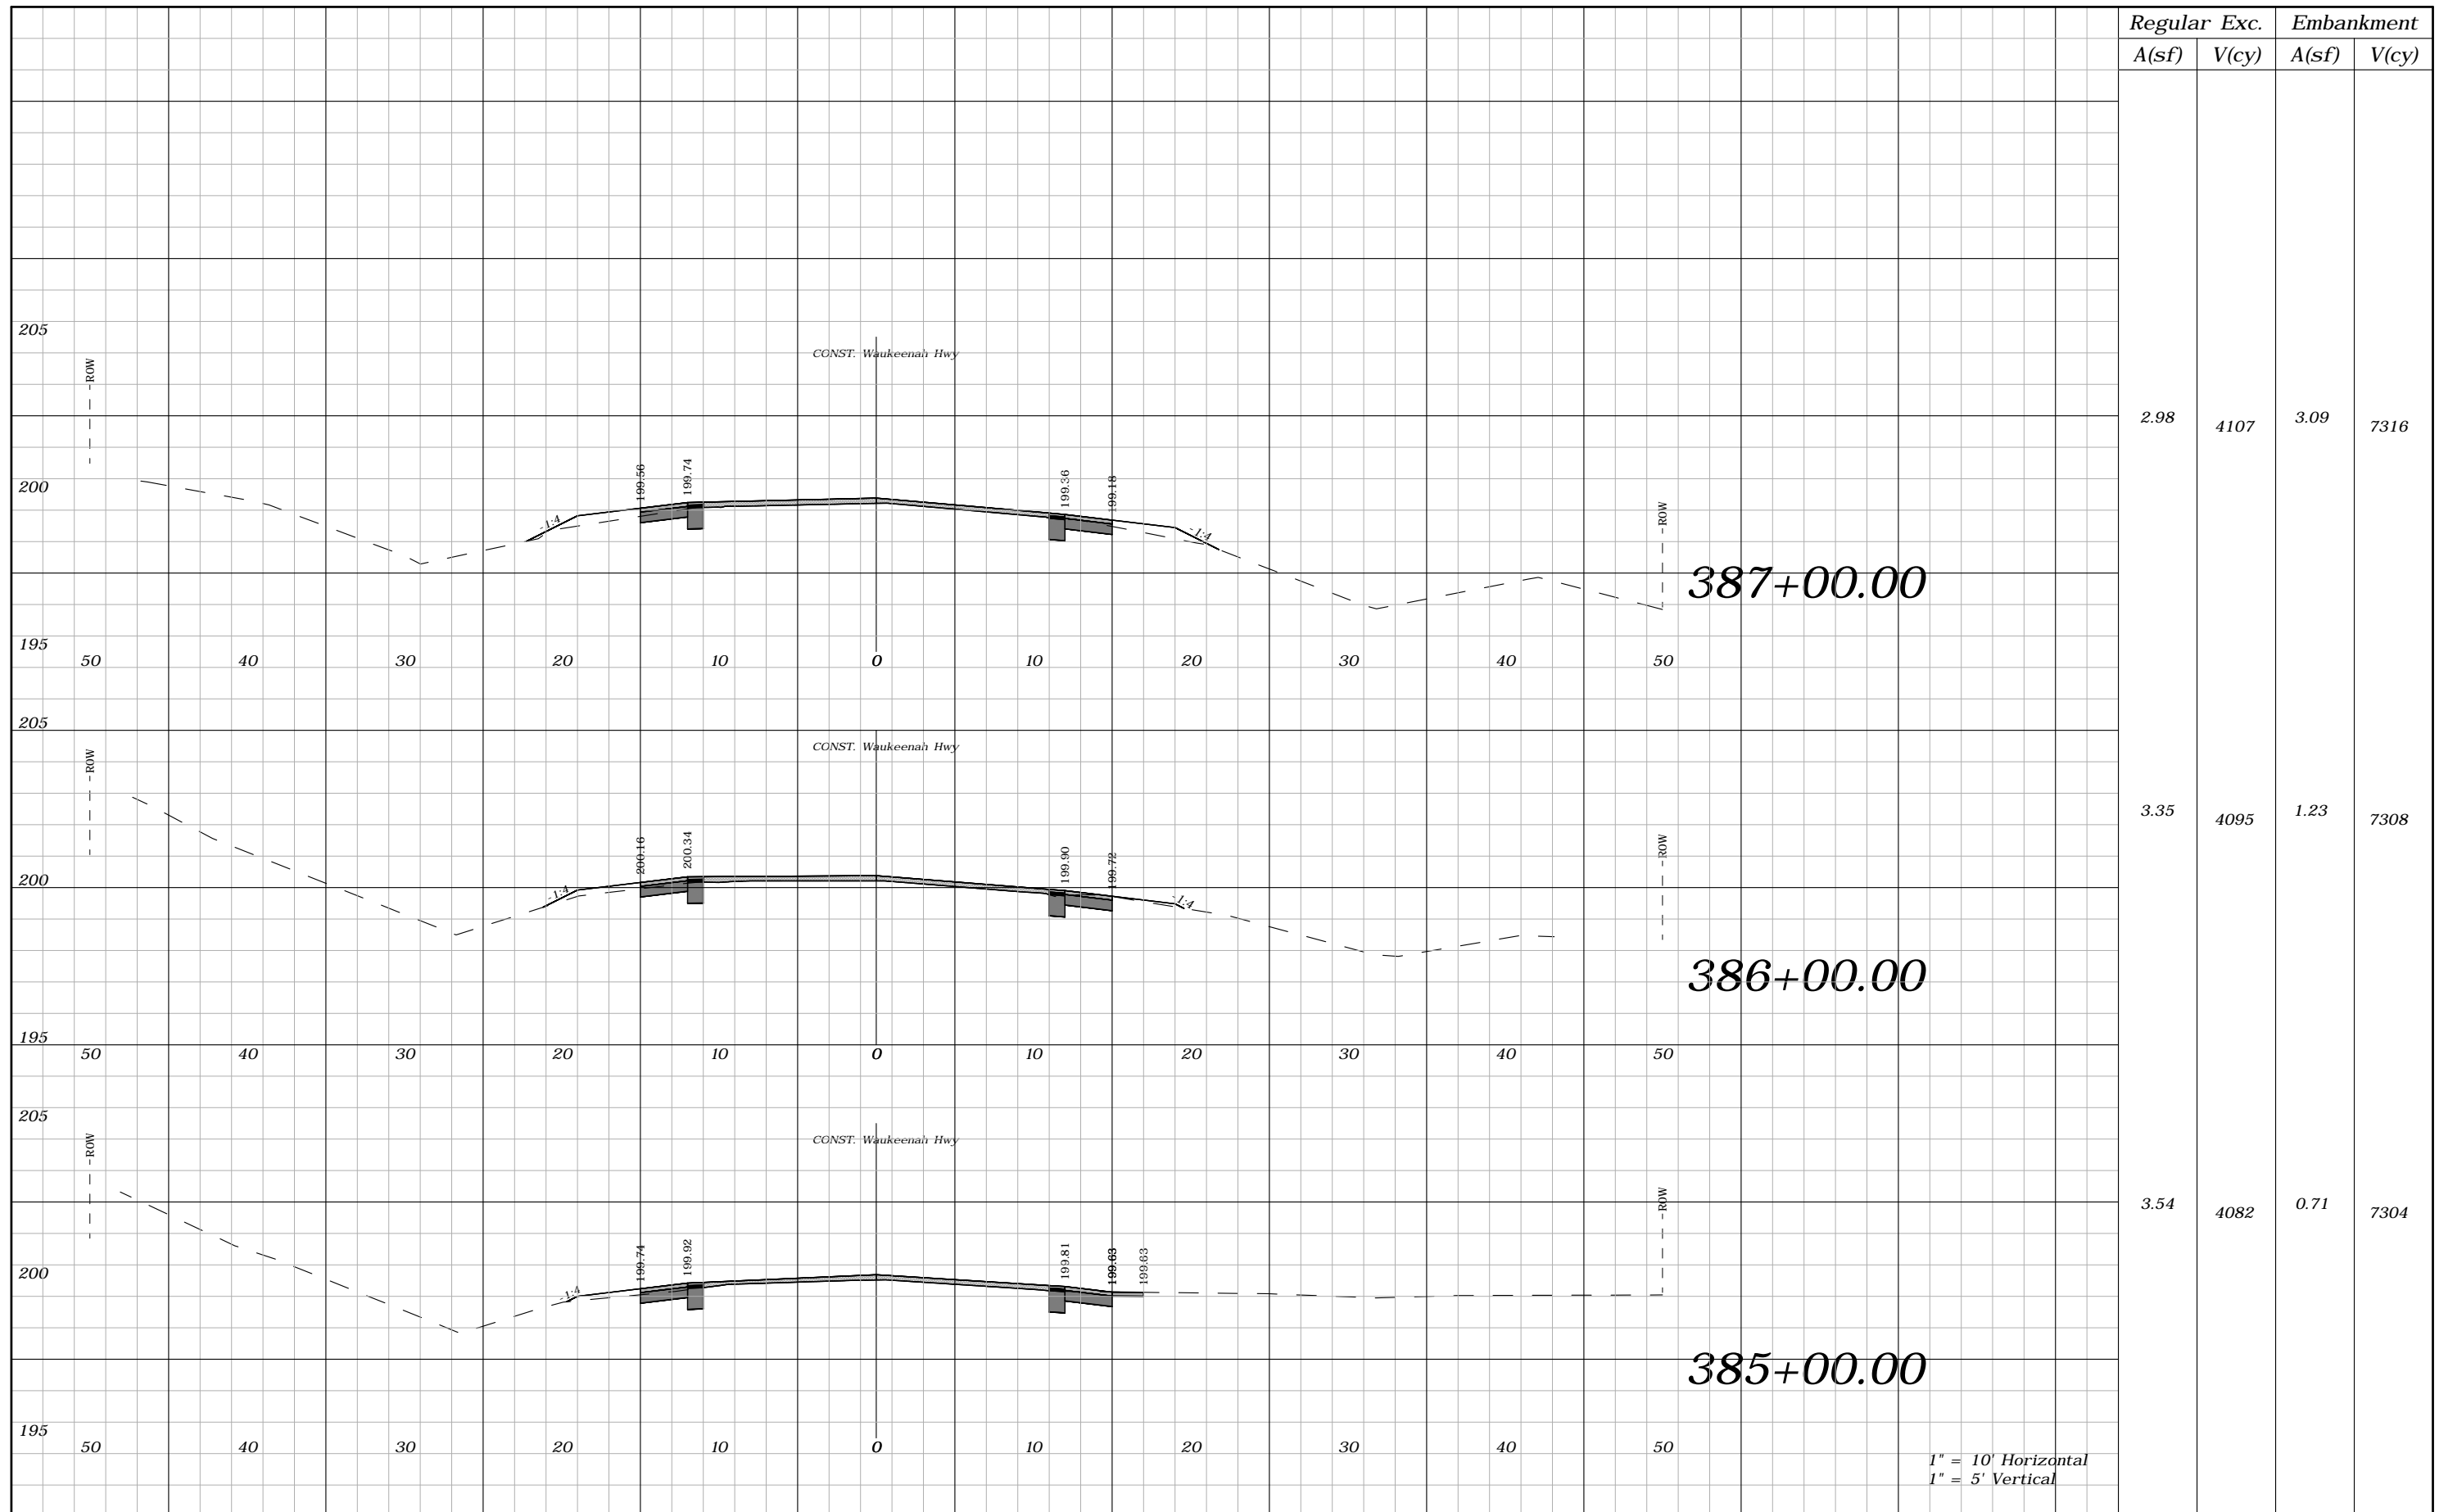


Regular		Exc.		Embankment	
A(sf)	V(cy)	A(sf)	V(cy)	A(sf)	V(cy)
2.98	4107	3.09	7316		
3.35	4095	1.23	7308		
3.54	4082	0.71	7304		

1" = 10' Horizontal
1" = 5' Vertical

REVISIONS				ROBERT C. CESKA, P.E. P.E. LICENSE NUMBER 82288 DEWBERRY 101 N MONROE STREET, SUITE 710 TALLAHASSEE, FLORIDA 32301 CERTIFICATE OF AUTHORIZATION 00008794	WAUKEENAH HIGHWAY			SHEET NO. 206
DATE	DESCRIPTION	DATE	DESCRIPTION		ROAD NO.	COUNTY	FINANCIAL PROJECT ID	
----	----				----	JEFFERSON	438366-1-54-01	

CROSS SECTIONS

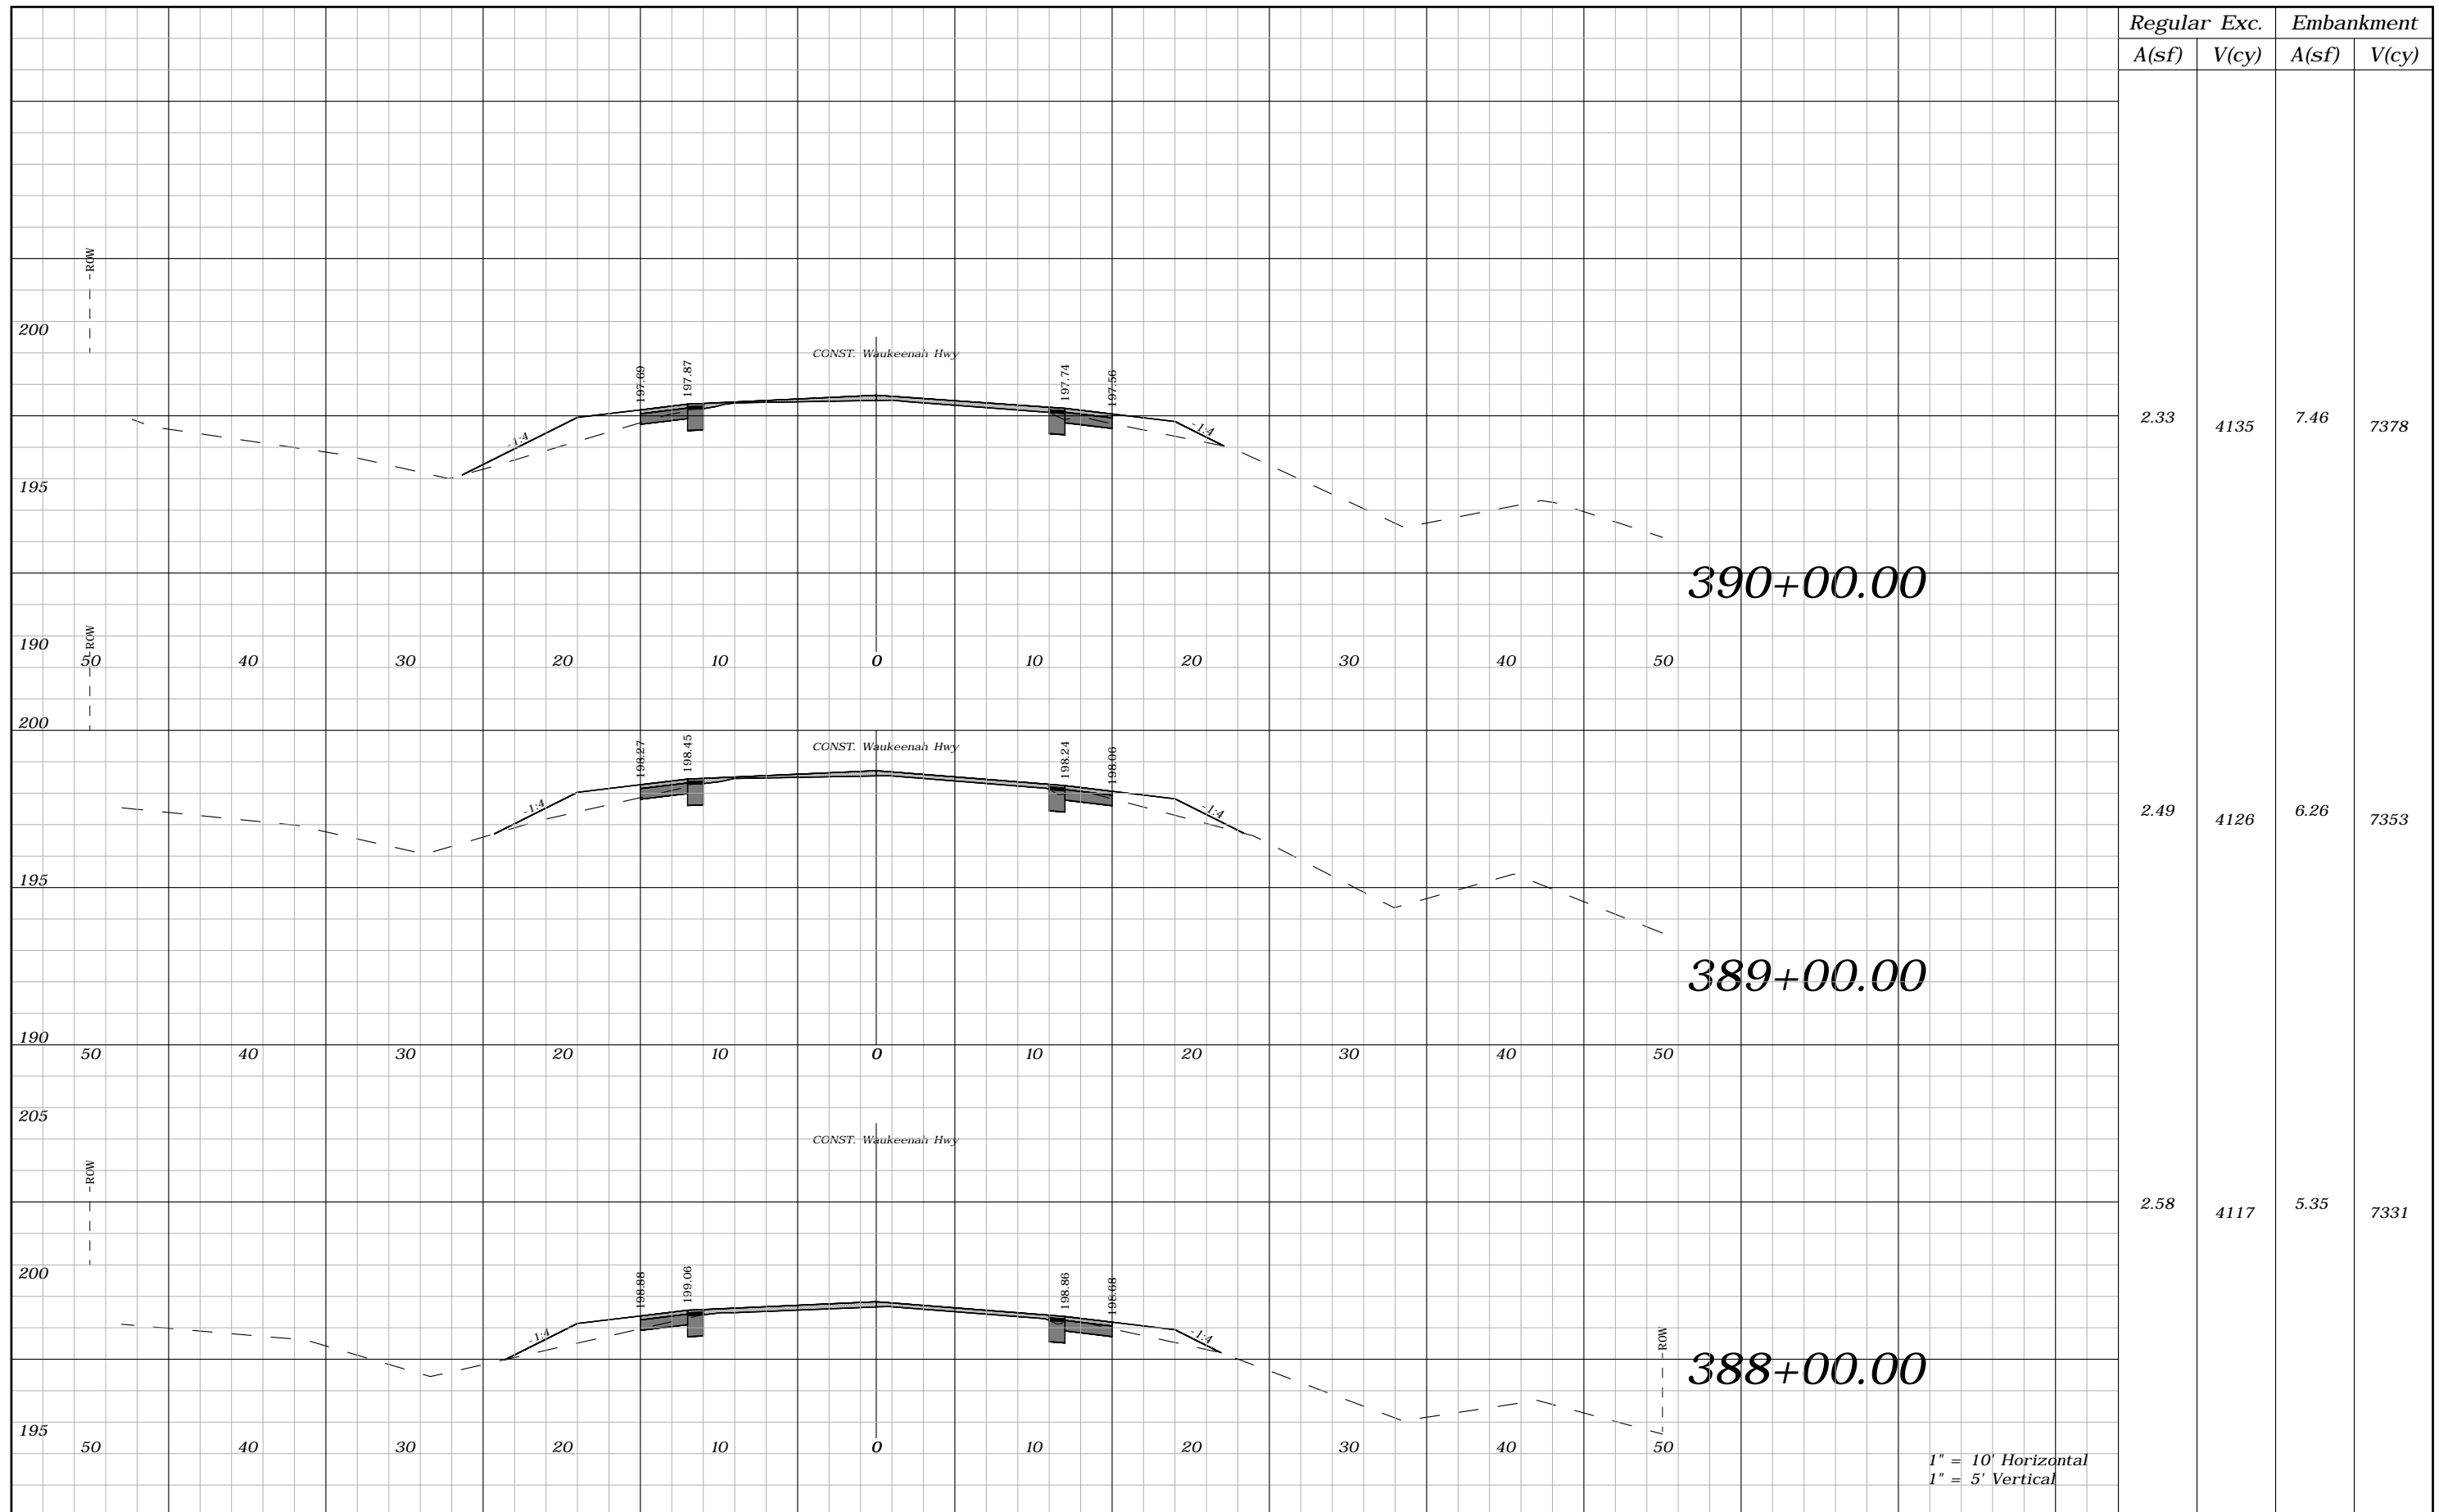

Regular A(sf)	Exc. V(cy)	Embankment A(sf)	V(cy)
2.33	4135	7.46	7378
2.49	4126	6.26	7353
2.58	4117	5.35	7331


REVISIONS			
DATE	DESCRIPTION	DATE	DESCRIPTION
---	---	---	---

ROBERT C. CESKA, P.E.
P.E. LICENSE NUMBER 82288
DEWBERRY
101 N MONROE STREET, SUITE 710
TALLAHASSEE, FLORIDA 32301
CERTIFICATE OF AUTHORIZATION 00008794

WAUKEENAH HIGHWAY		
ROAD NO.	COUNTY	FINANCIAL PROJECT ID
----	JEFFERSON	438366-1-54-01

CROSS SECTIONS

SHEET NO.
207

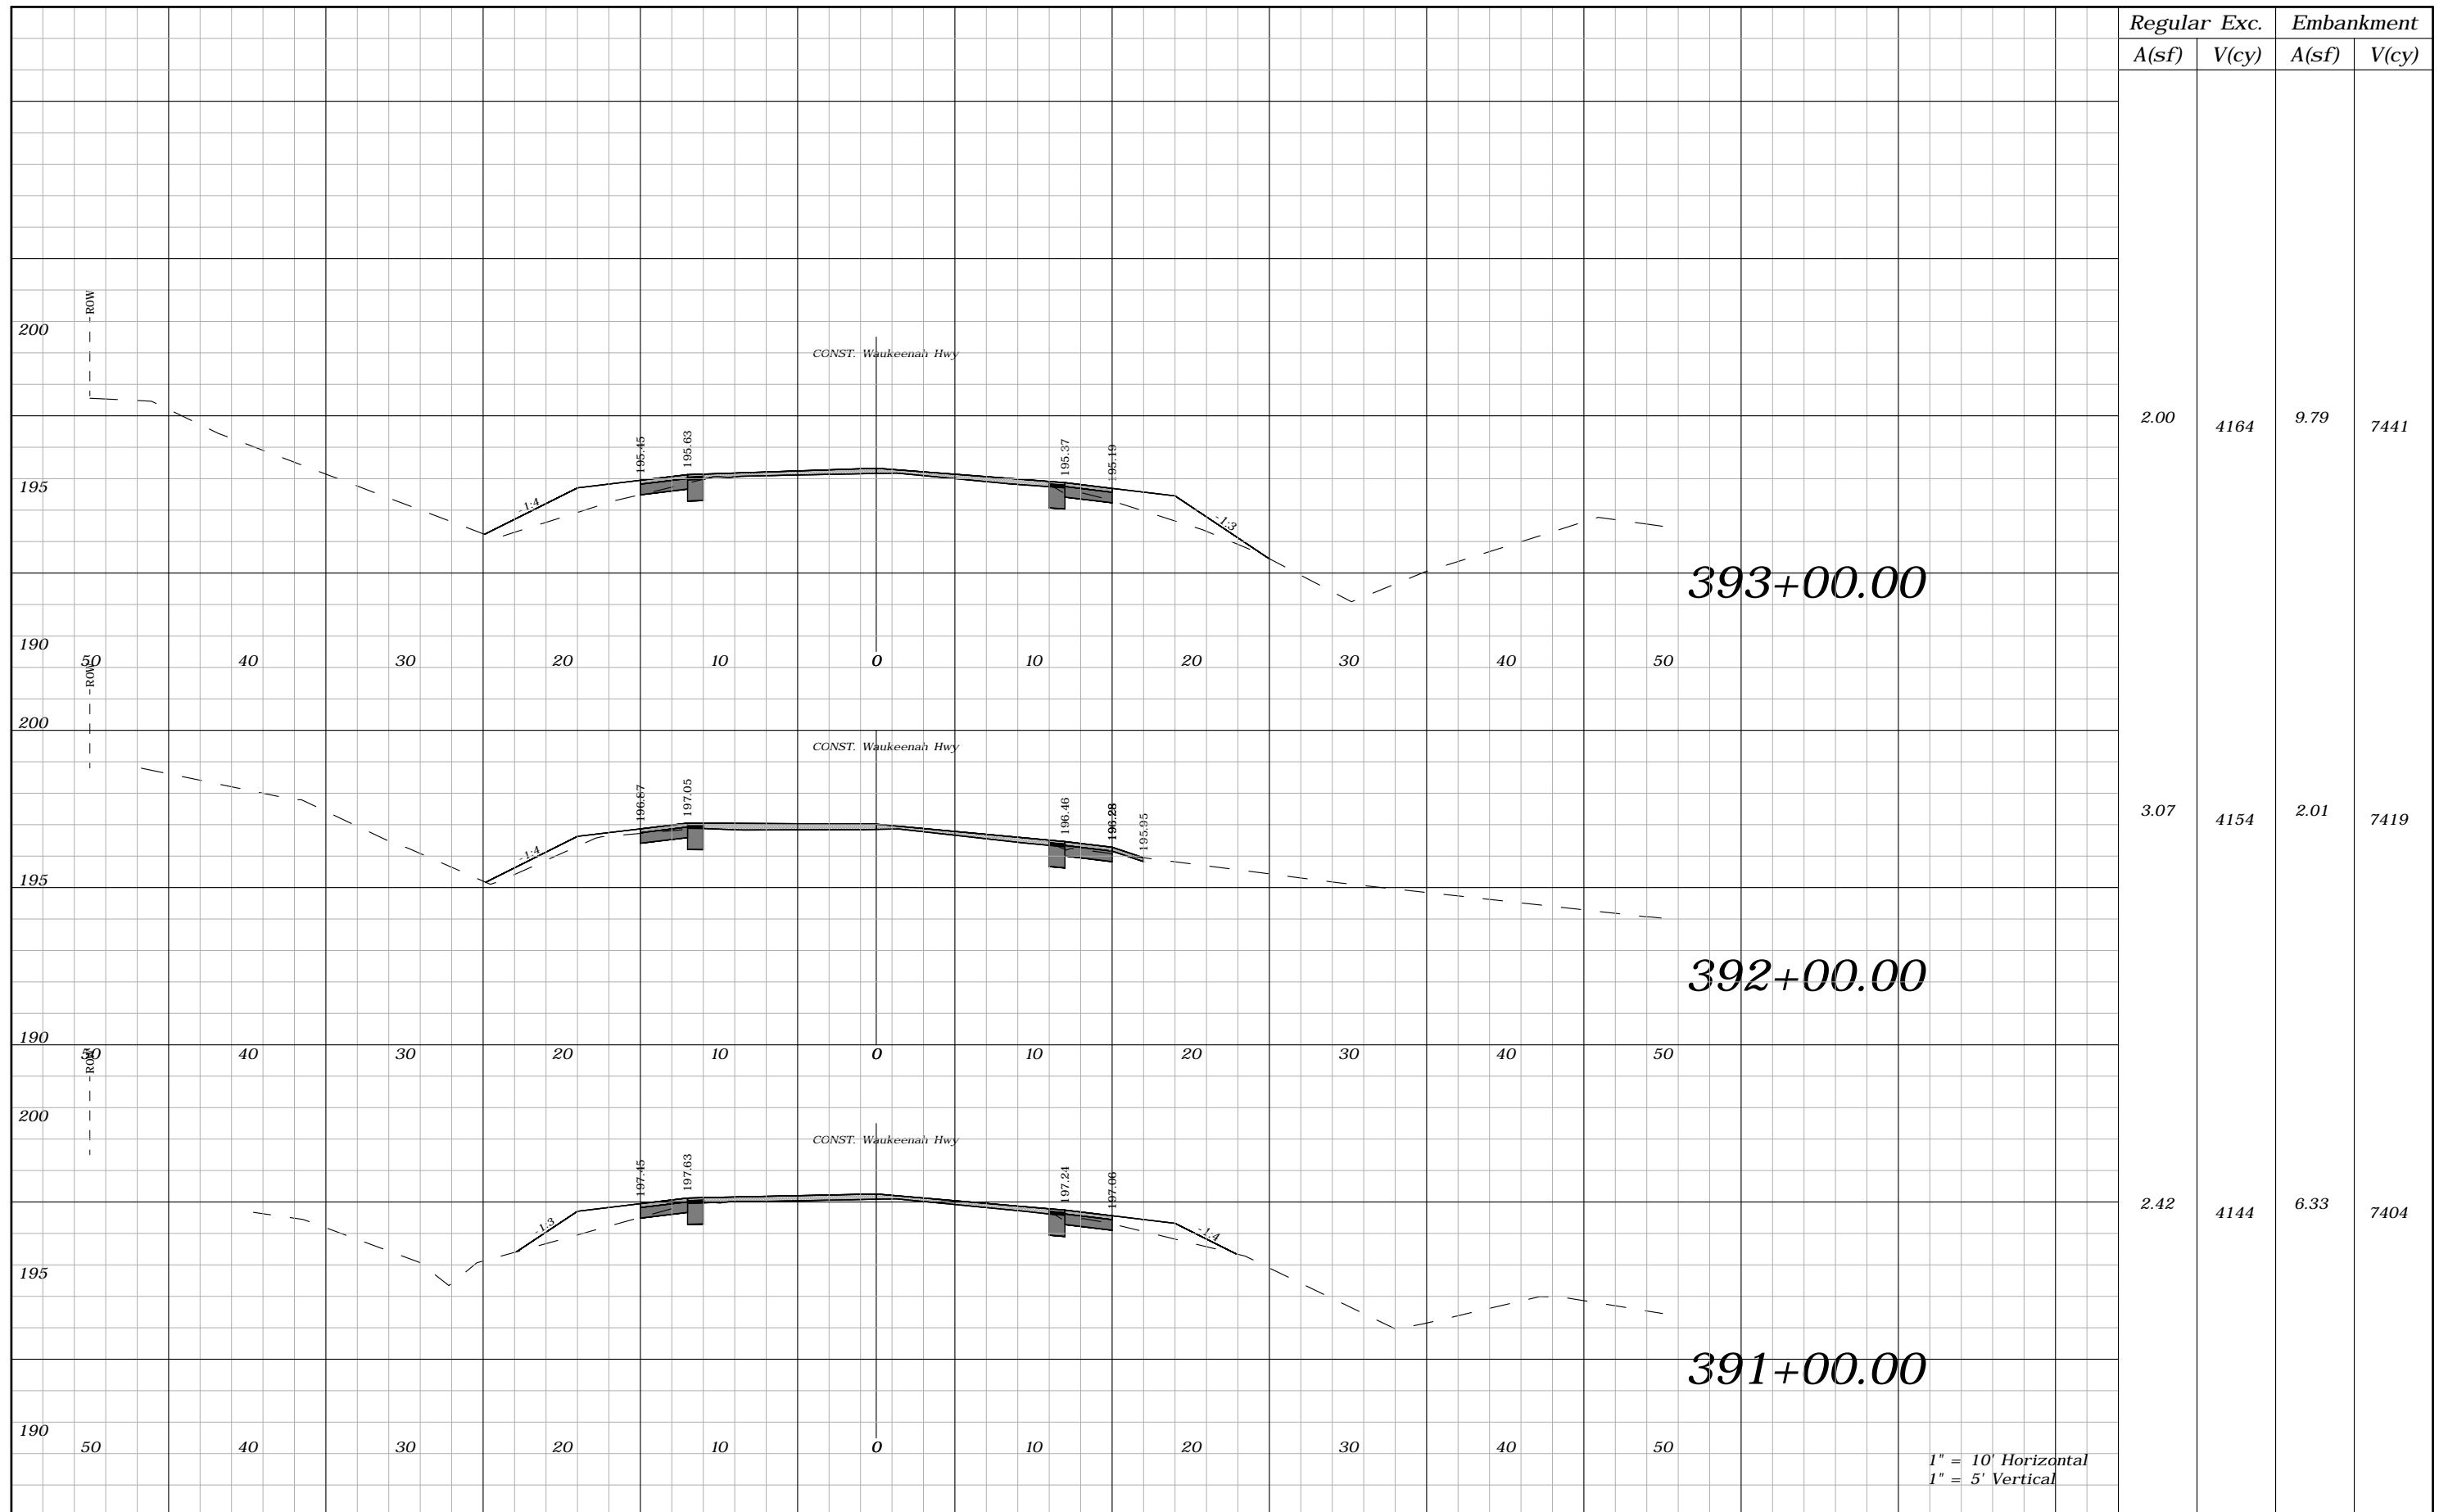

Regular		Exc.		Embankment	
A(sf)	V(cy)	A(sf)	V(cy)	A(sf)	V(cy)
2.00	4164	9.79	7441		
3.07	4154	2.01	7419		
2.42	4144	6.33	7404		

1" = 10' Horizontal
1" = 5' Vertical


REVISIONS			
DATE	DESCRIPTION	DATE	DESCRIPTION
----	----		

ROBERT C. CESKA, P.E.
P.E. LICENSE NUMBER 82288
DEWBERRY
101 N MONROE STREET, SUITE 710
TALLAHASSEE, FLORIDA 32301
CERTIFICATE OF AUTHORIZATION 00008794

WAUKEENAH HIGHWAY		
ROAD NO.	COUNTY	FINANCIAL PROJECT ID
----	JEFFERSON	438366-1-54-01

CROSS SECTIONS

SHEET NO.
208

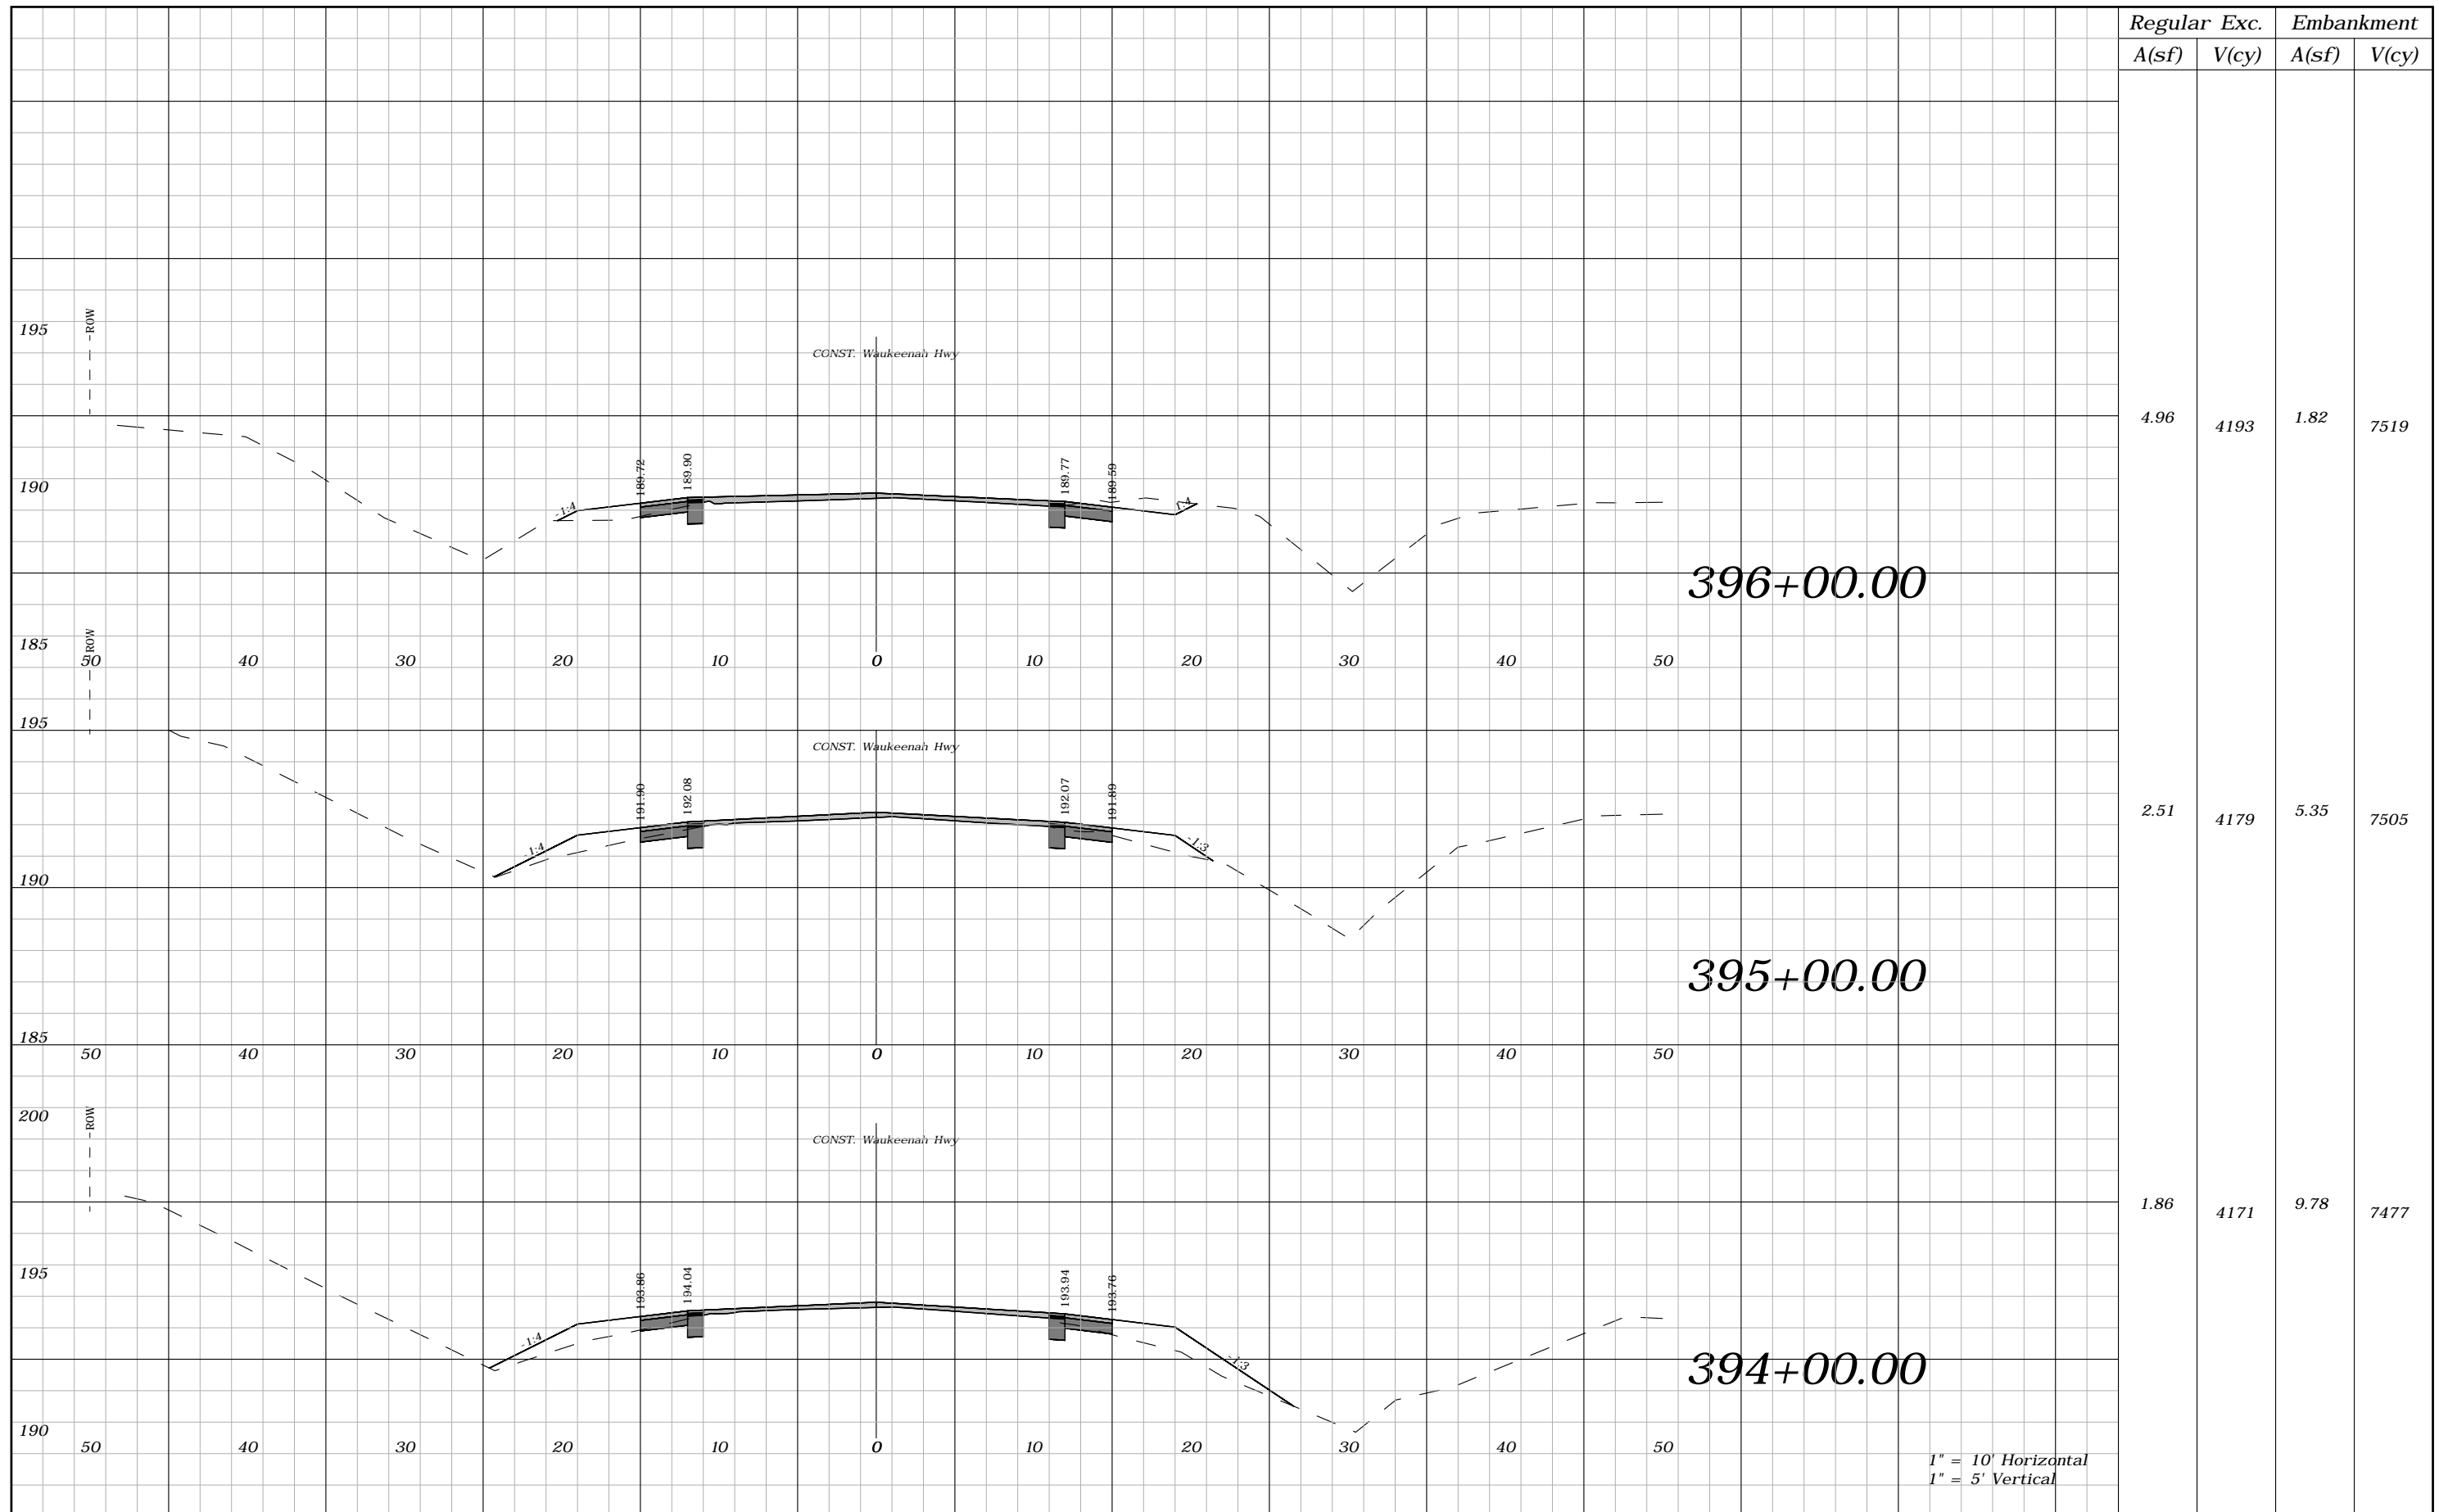

Regular	Exc.	Embankment	
A(sf)	V(cy)	A(sf)	V(cy)
4.96	4193	1.82	7519
2.51	4179	5.35	7505
1.86	4171	9.78	7477

1" = 10' Horizontal
1" = 5' Vertical


REVISIONS			
DATE	DESCRIPTION	DATE	DESCRIPTION
---	---		

ROBERT C. CESKA, P.E.
P.E. LICENSE NUMBER 82288
DEWBERRY
101 N MONROE STREET, SUITE 710
TALLAHASSEE, FLORIDA 32301
CERTIFICATE OF AUTHORIZATION 00008794

WAUKEENAH HIGHWAY		
ROAD NO.	COUNTY	FINANCIAL PROJECT ID
----	JEFFERSON	438366-1-54-01

CROSS SECTIONS

SHEET NO.
209

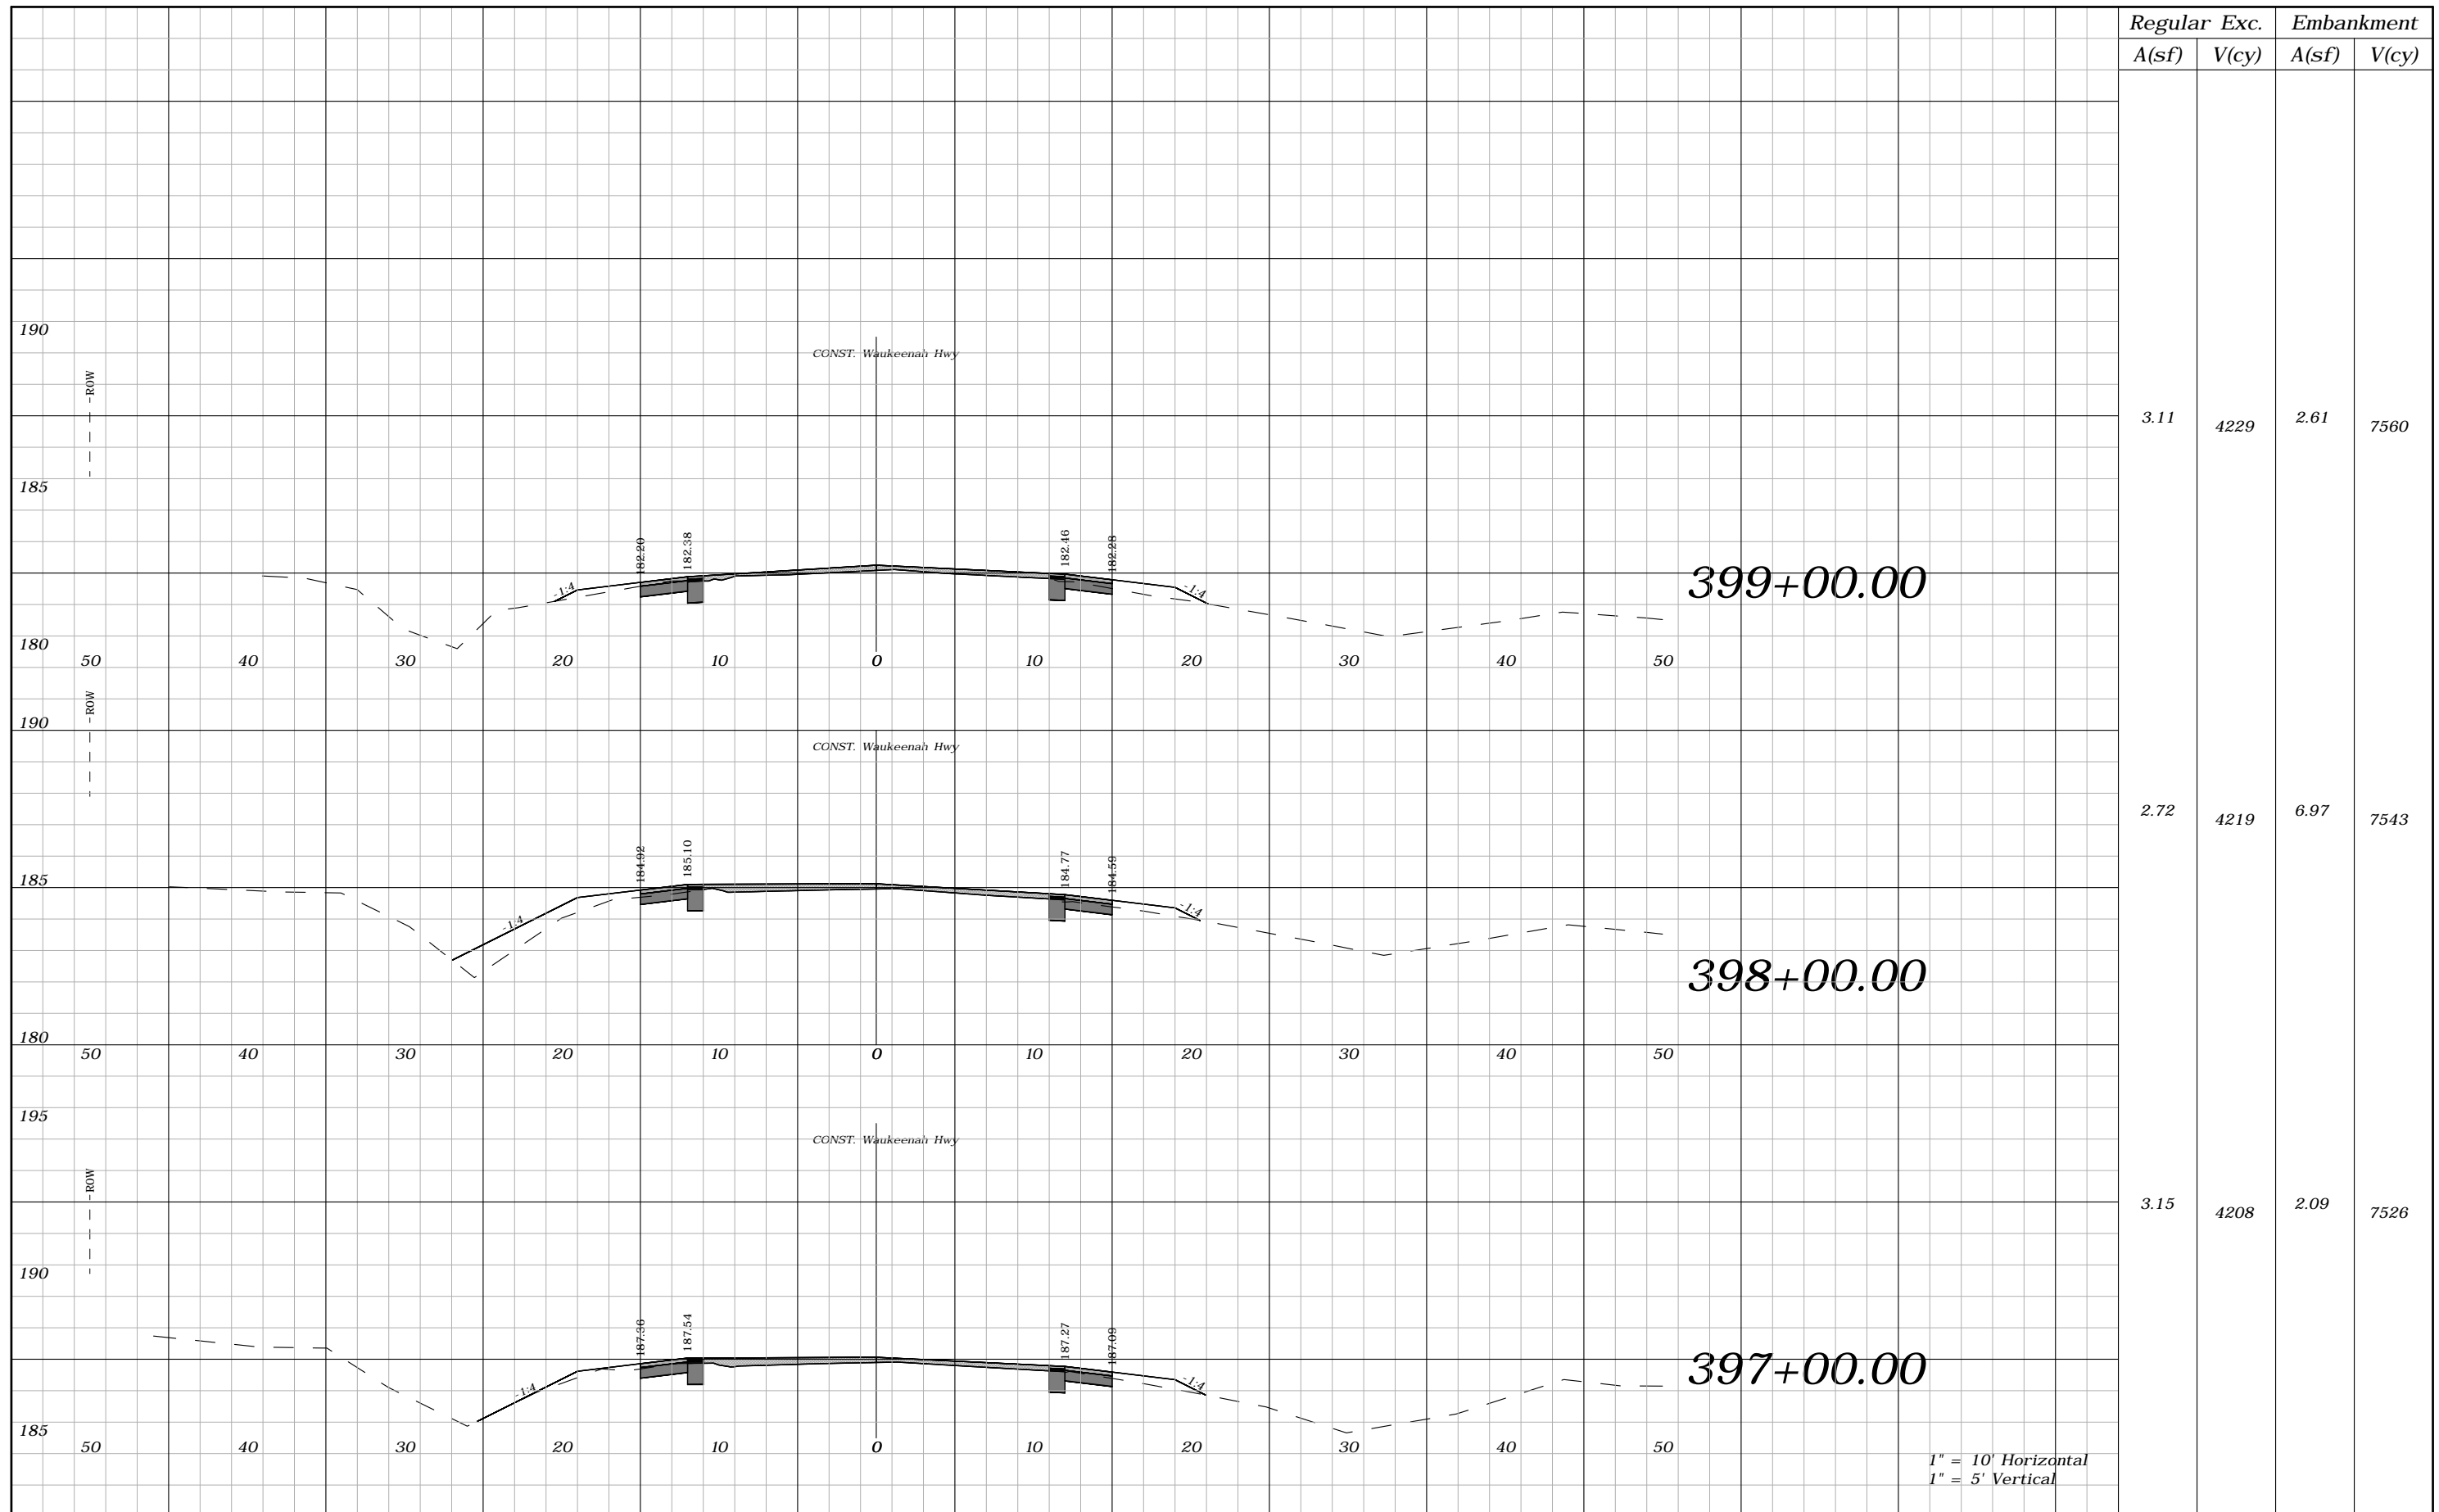

Regular		Exc.		Embankment	
A(sf)	V(cy)	A(sf)	V(cy)	A(sf)	V(cy)
3.11	4229	2.61	7560		
2.72	4219	6.97	7543		
3.15	4208	2.09	7526		

1" = 10' Horizontal
1" = 5' Vertical


REVISIONS			
DATE	DESCRIPTION	DATE	DESCRIPTION
---	---		

ROBERT C. CESKA, P.E.
P.E. LICENSE NUMBER 82288
DEWBERRY
101 N MONROE STREET, SUITE 710
TALLAHASSEE, FLORIDA 32301
CERTIFICATE OF AUTHORIZATION 00008794

WAUKEENAH HIGHWAY		
ROAD NO.	COUNTY	FINANCIAL PROJECT ID
----	JEFFERSON	438366-1-54-01

CROSS SECTIONS

SHEET NO.
210

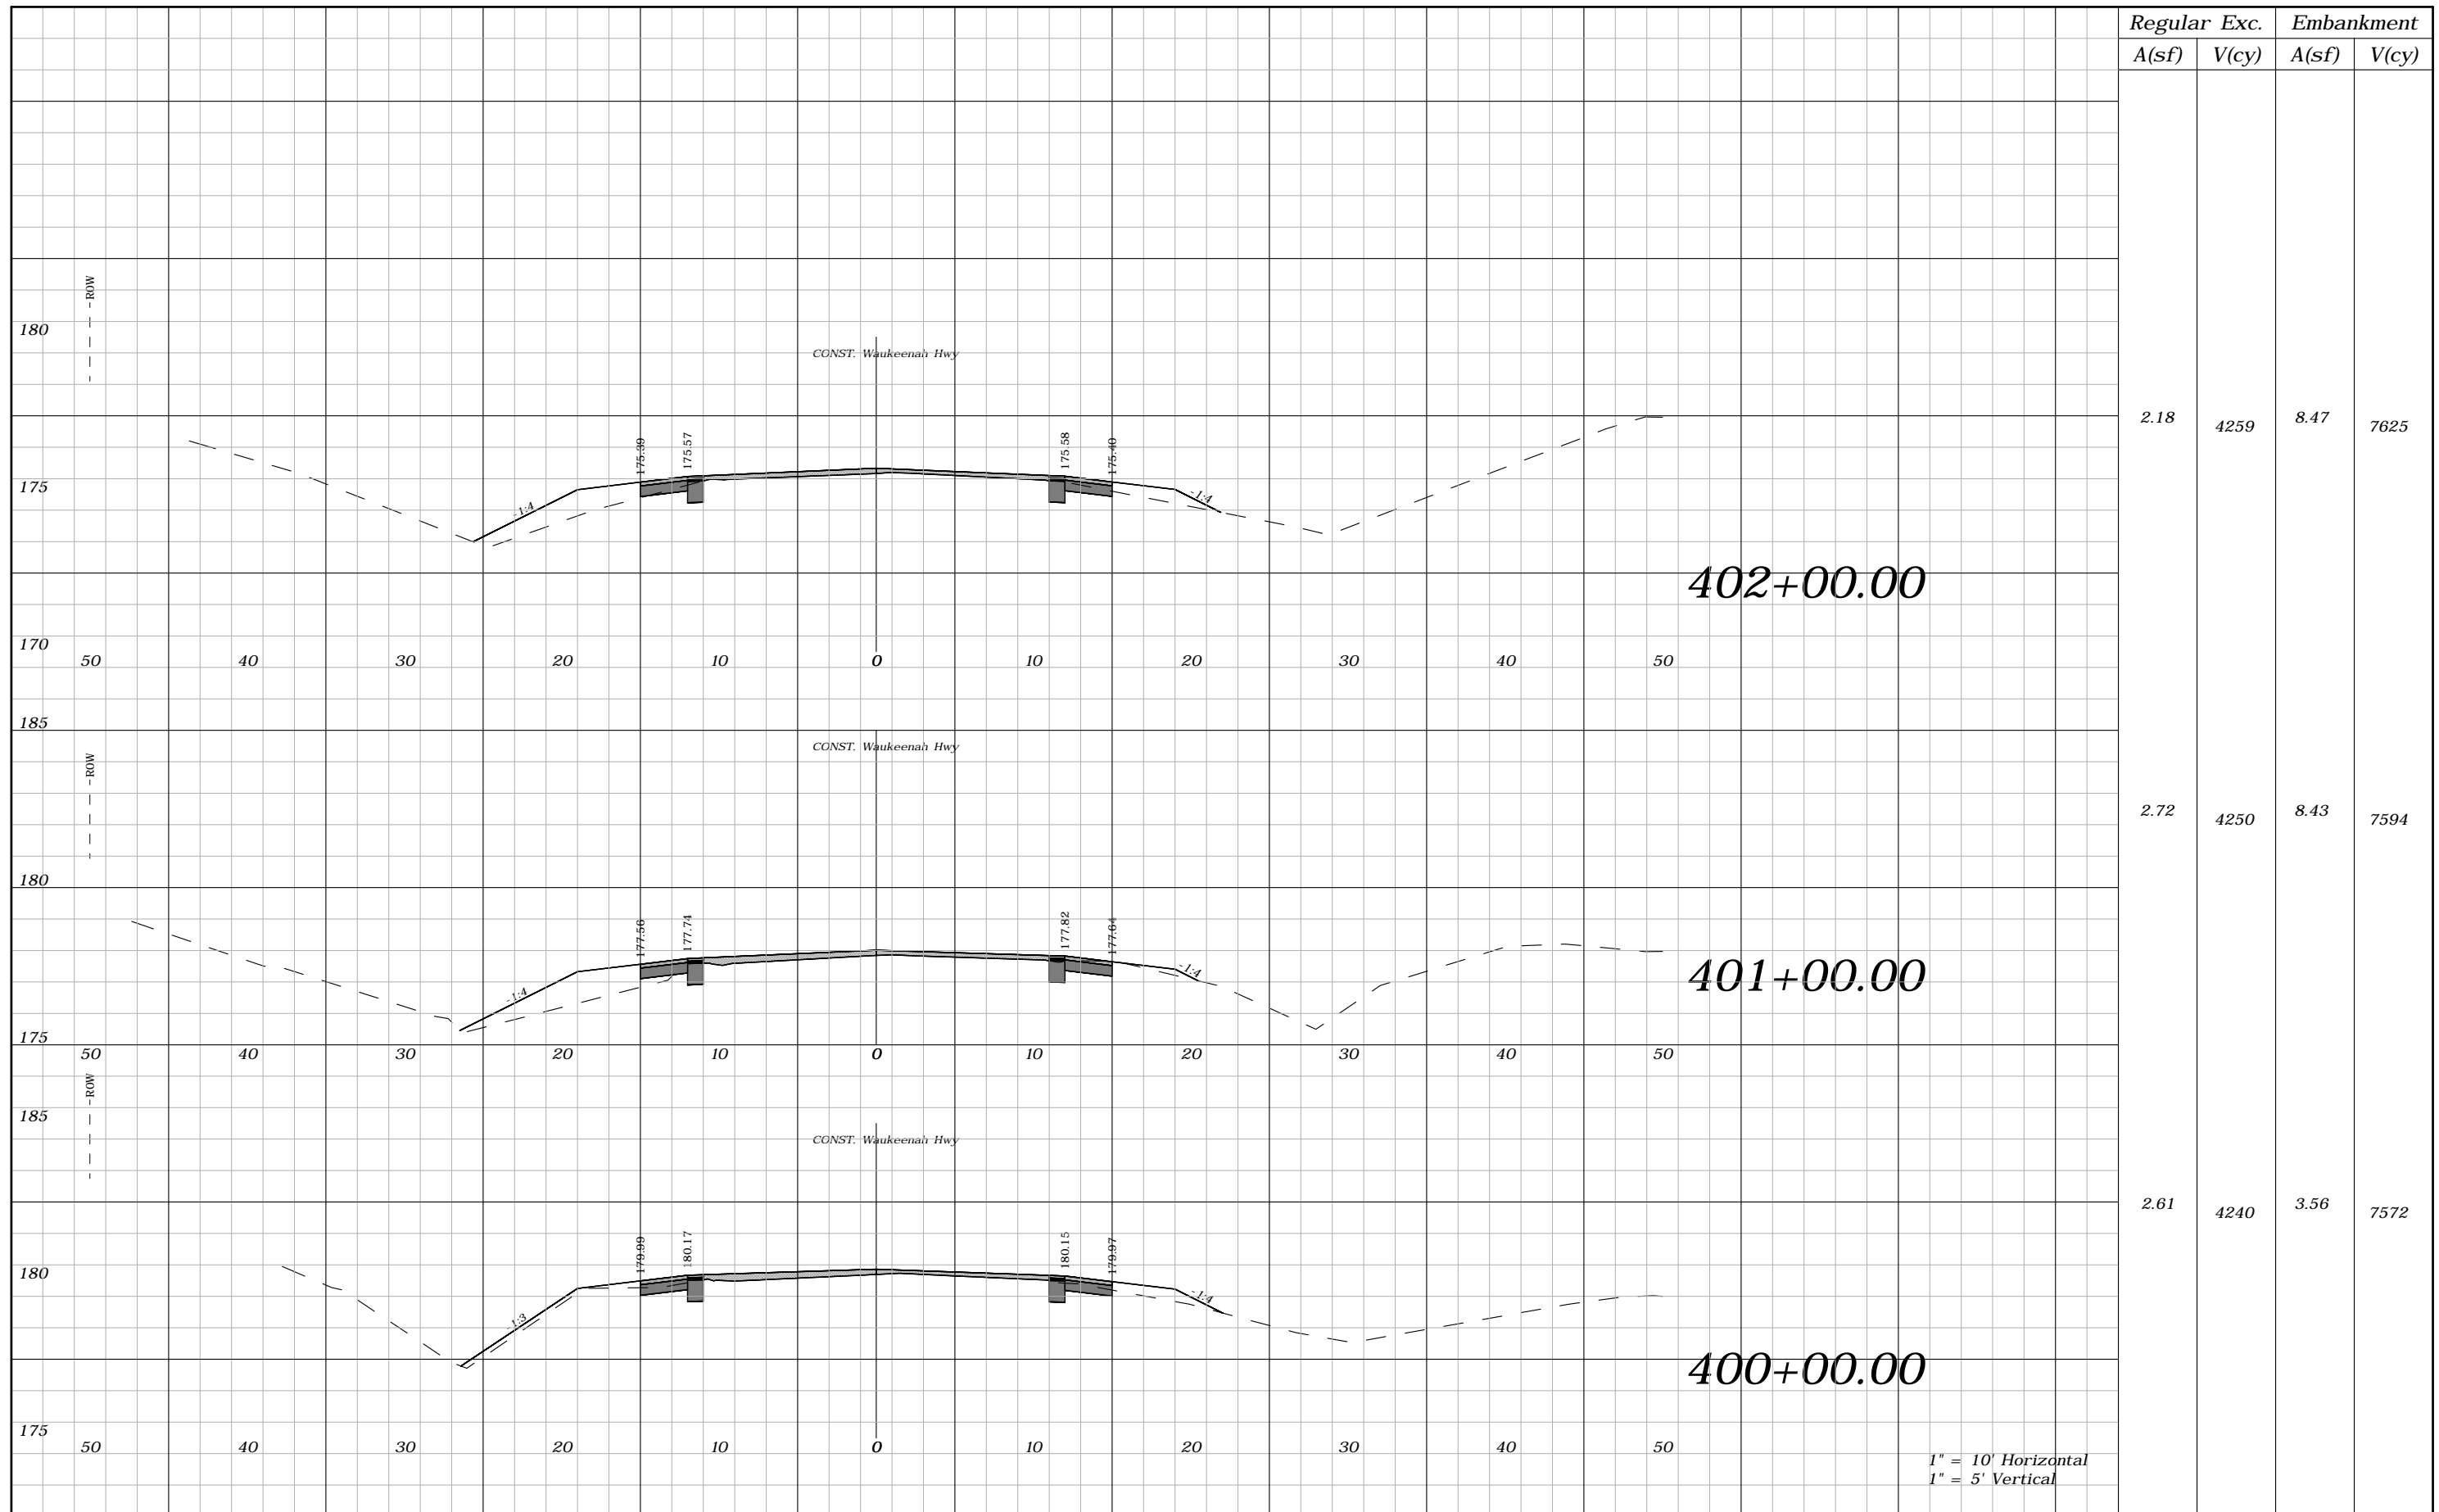


Regular	Exc.	Embankment	
A(sf)	V(cy)	A(sf)	V(cy)
2.18	4259	8.47	7625
2.72	4250	8.43	7594
2.61	4240	3.56	7572

1" = 10' Horizontal
1" = 5' Vertical

REVISIONS				ROBERT C. CESKA, P.E. P.E. LICENSE NUMBER 82288 DEWBERRY 101 N MONROE STREET, SUITE 710 TALLAHASSEE, FLORIDA 32301 CERTIFICATE OF AUTHORIZATION 00008794	WAUKEENAH HIGHWAY			SHEET NO. 211
DATE	DESCRIPTION	DATE	DESCRIPTION		ROAD NO.	COUNTY	FINANCIAL PROJECT ID	
----	----				----	JEFFERSON	438366-1-54-01	

CROSS SECTIONS

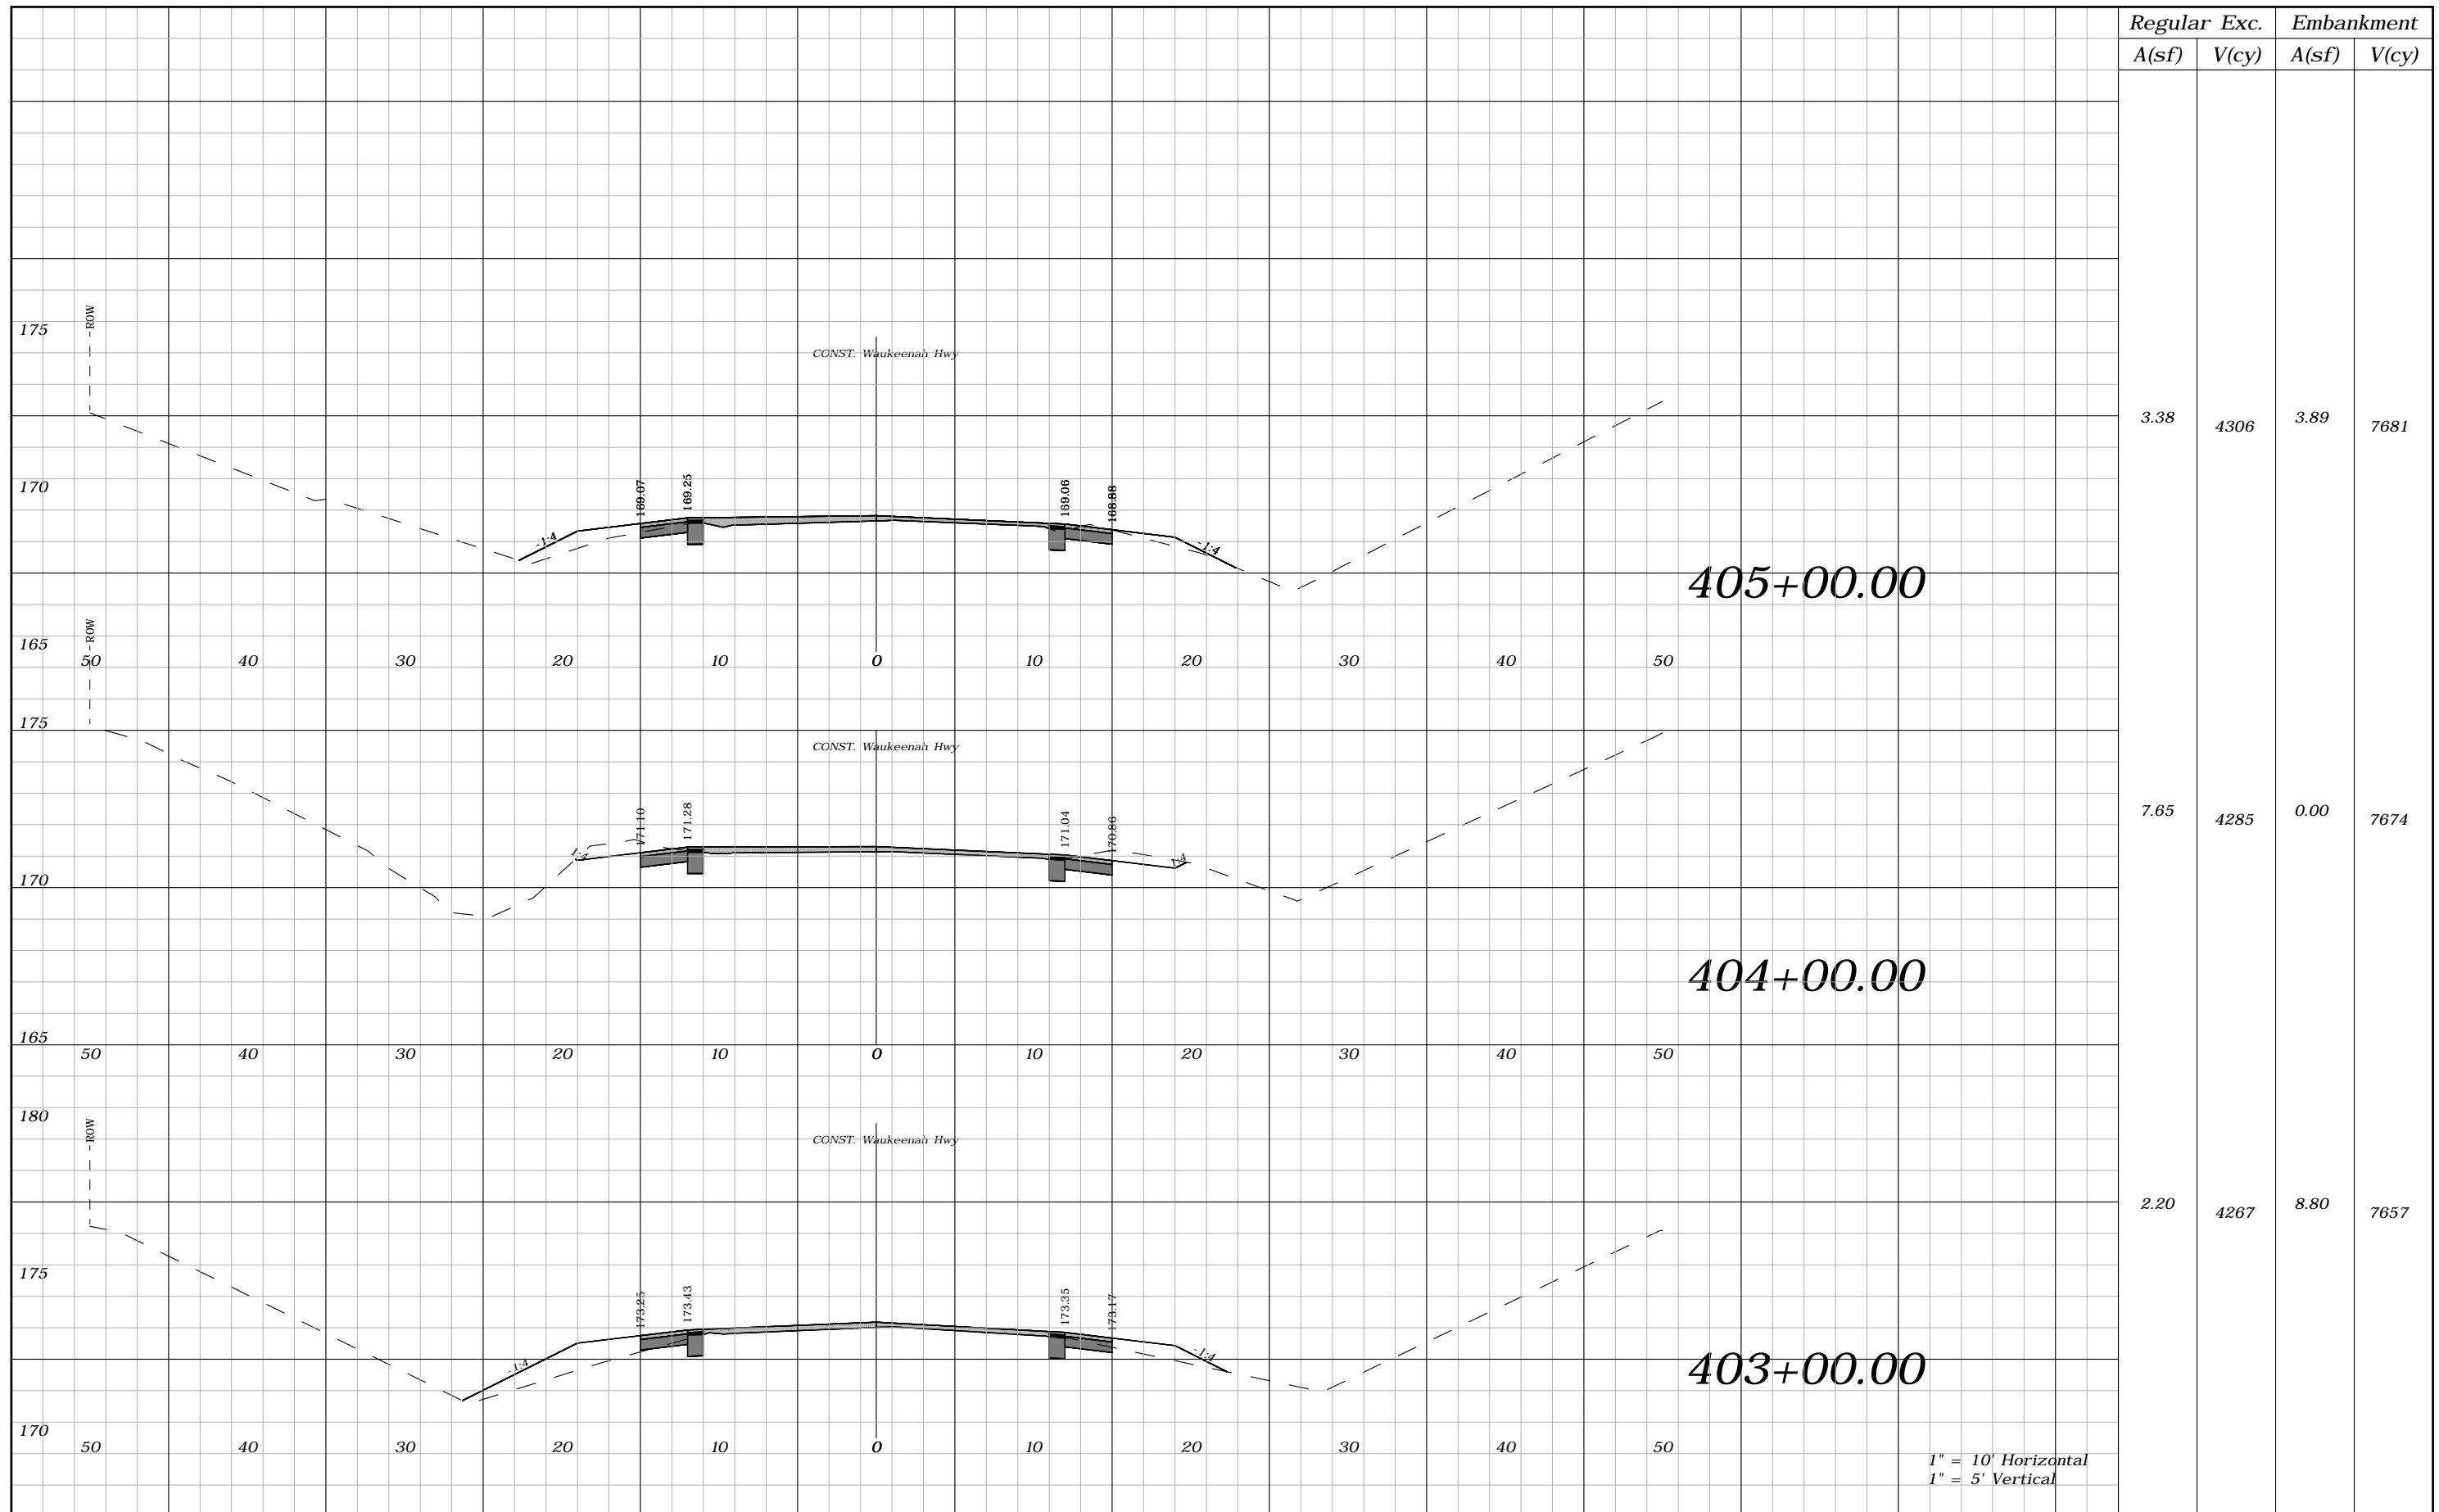

Regular	Exc.	Embankment	
A(sf)	V(cy)	A(sf)	V(cy)
3.38	4306	3.89	7681
7.65	4285	0.00	7674
2.20	4267	8.80	7657


REVISIONS			
DATE	DESCRIPTION	DATE	DESCRIPTION
----	----		

ROBERT C. CESKA, P.E.
P.E. LICENSE NUMBER 82288
DEWBERRY
101 N MONROE STREET, SUITE 710
TALLAHASSEE, FLORIDA 32301
CERTIFICATE OF AUTHORIZATION 00008794

WAUKEENAH HIGHWAY		
ROAD NO.	COUNTY	FINANCIAL PROJECT ID
----	JEFFERSON	438366-1-54-01

CROSS SECTIONS

SHEET NO.
212

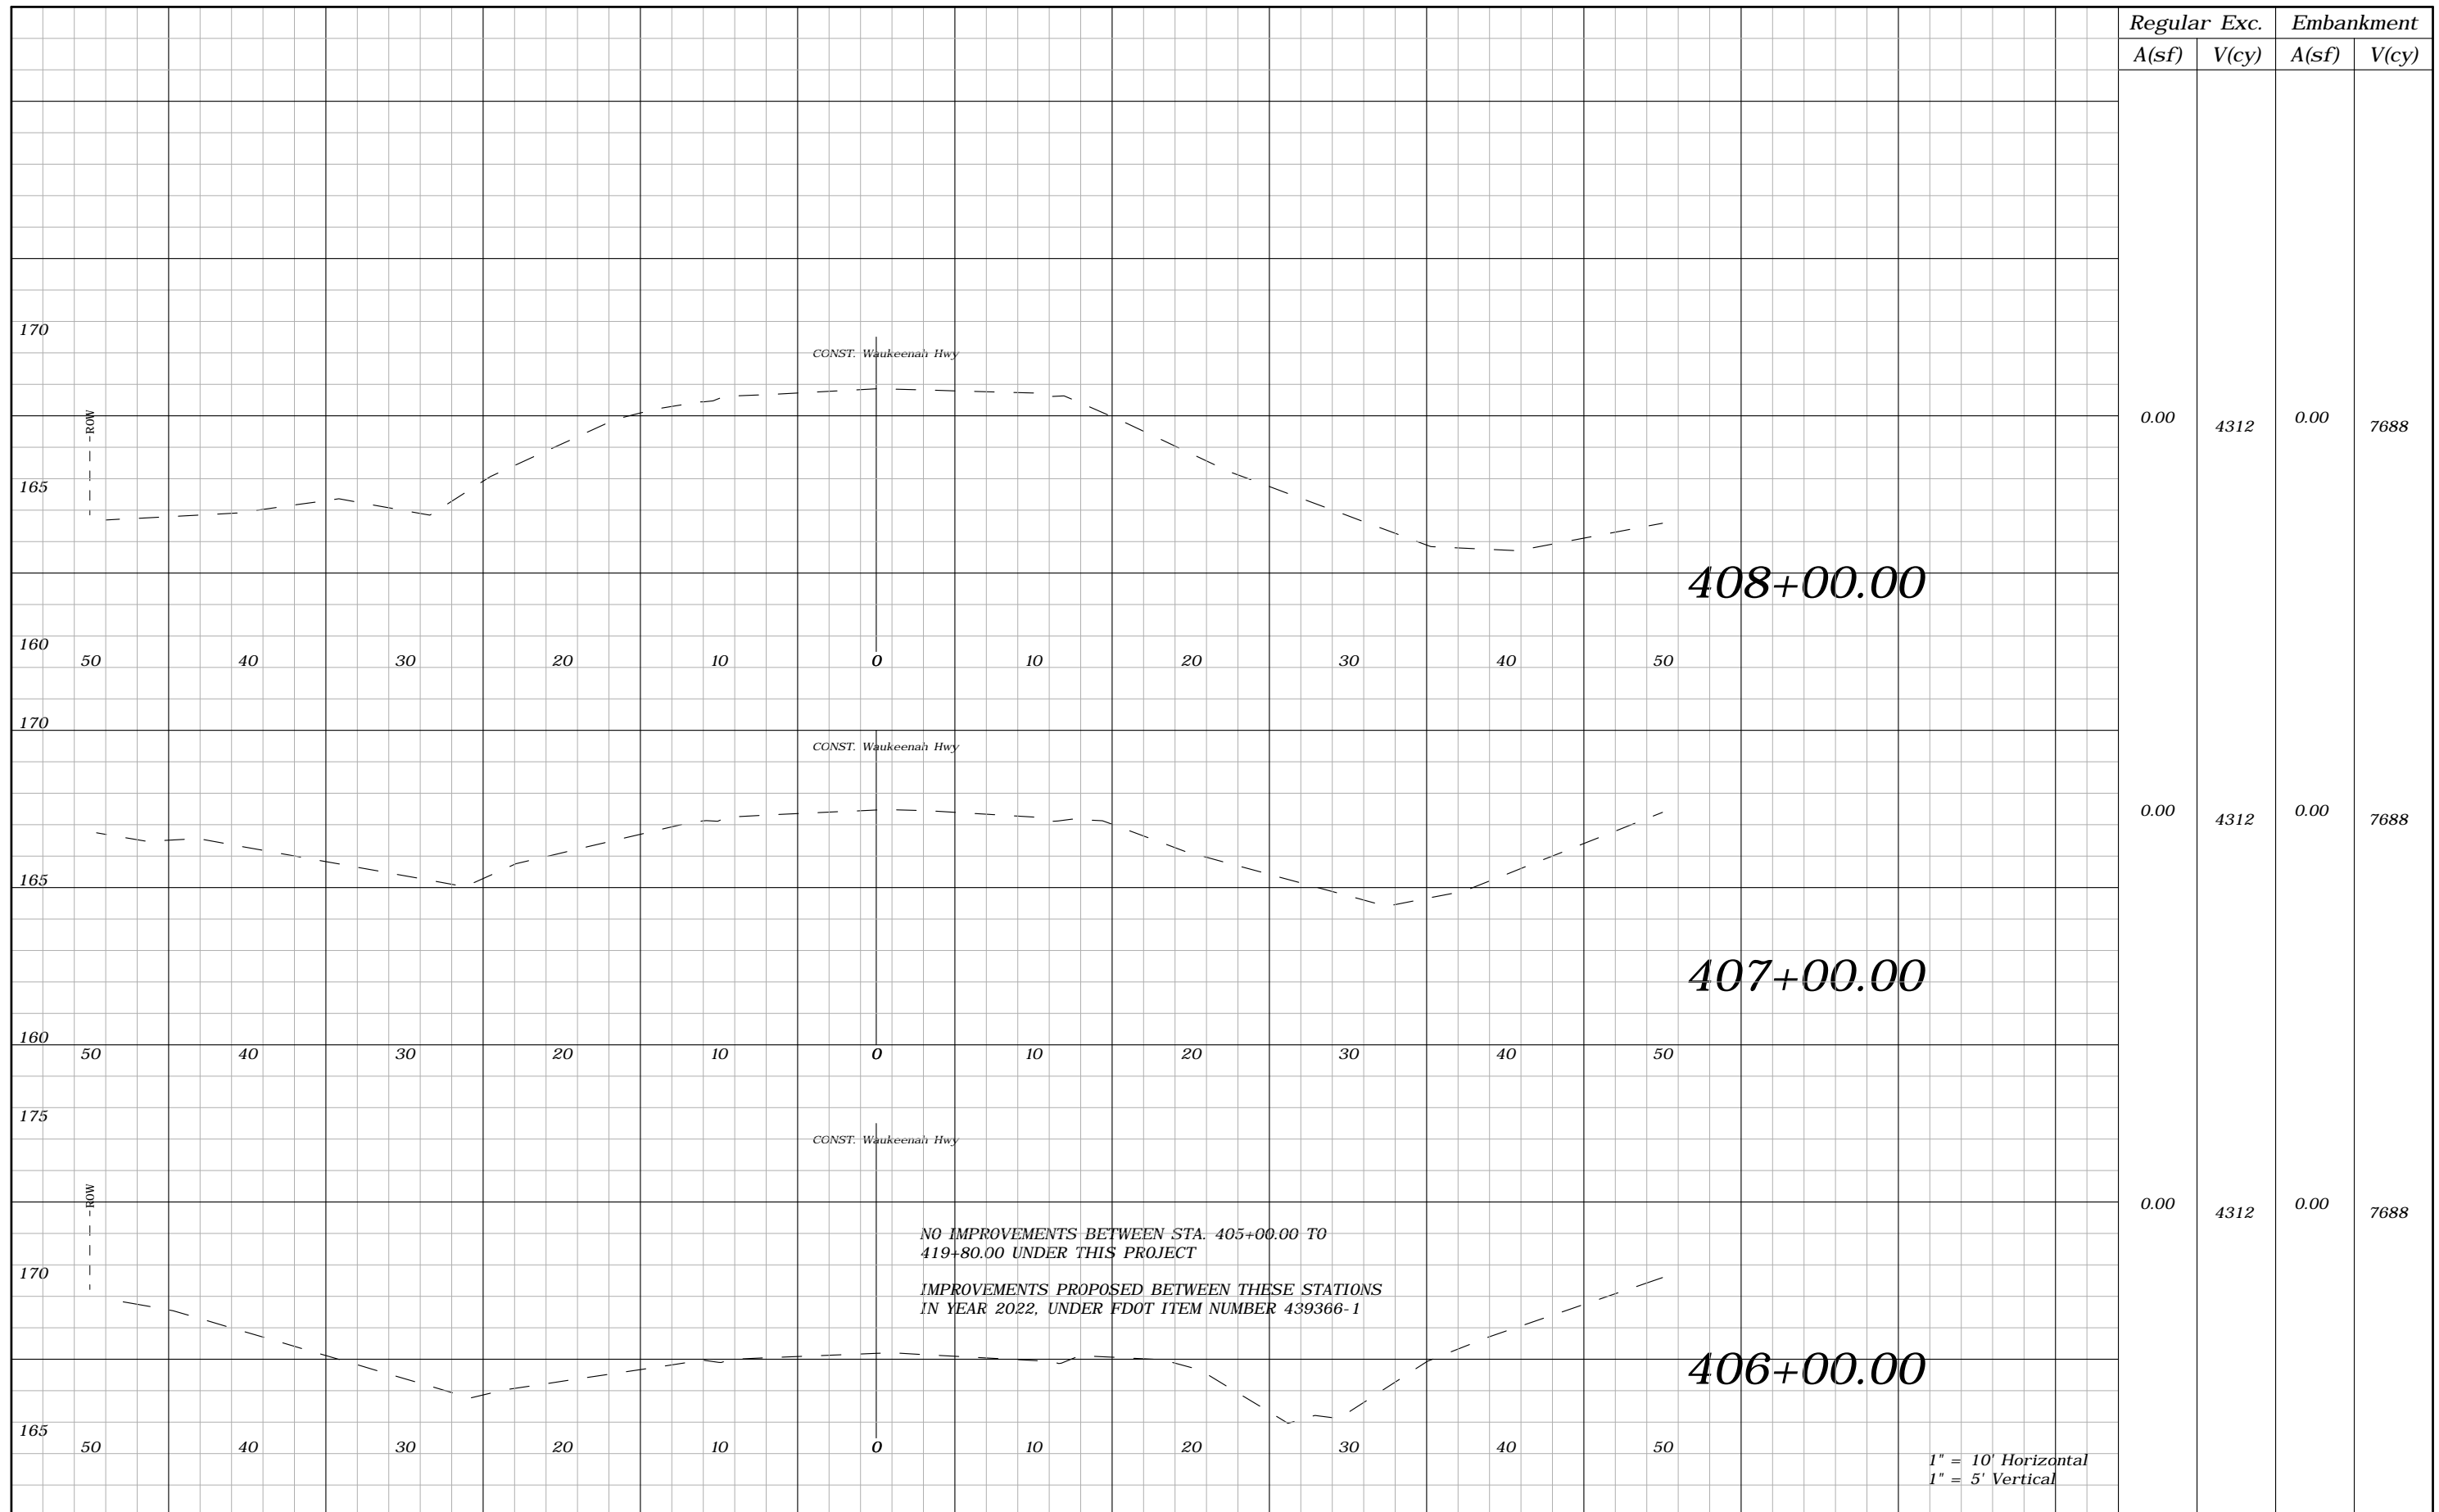


Regular		Exc.		Embankment	
A(sf)	V(cy)	A(sf)	V(cy)	A(sf)	V(cy)
0.00	4312	0.00	7688	0.00	7688
0.00	4312	0.00	7688	0.00	7688
0.00	4312	0.00	7688	0.00	7688

NO IMPROVEMENTS BETWEEN STA. 405+00.00 TO 419+80.00 UNDER THIS PROJECT
 IMPROVEMENTS PROPOSED BETWEEN THESE STATIONS IN YEAR 2022, UNDER FDOT ITEM NUMBER 439366-1

1" = 10' Horizontal
 1" = 5' Vertical


REVISIONS				ROBERT C. CESKA, P.E. P.E. LICENSE NUMBER 82288 DEWBERRY 101 N MONROE STREET, SUITE 710 TALLAHASSEE, FLORIDA 32301 CERTIFICATE OF AUTHORIZATION 00008794	WAUKEENAH HIGHWAY			CROSS SECTIONS	SHEET NO. 213
DATE	DESCRIPTION	DATE	DESCRIPTION		ROAD NO.	COUNTY	FINANCIAL PROJECT ID		
----	----				----	JEFFERSON	438366-1-54-01		

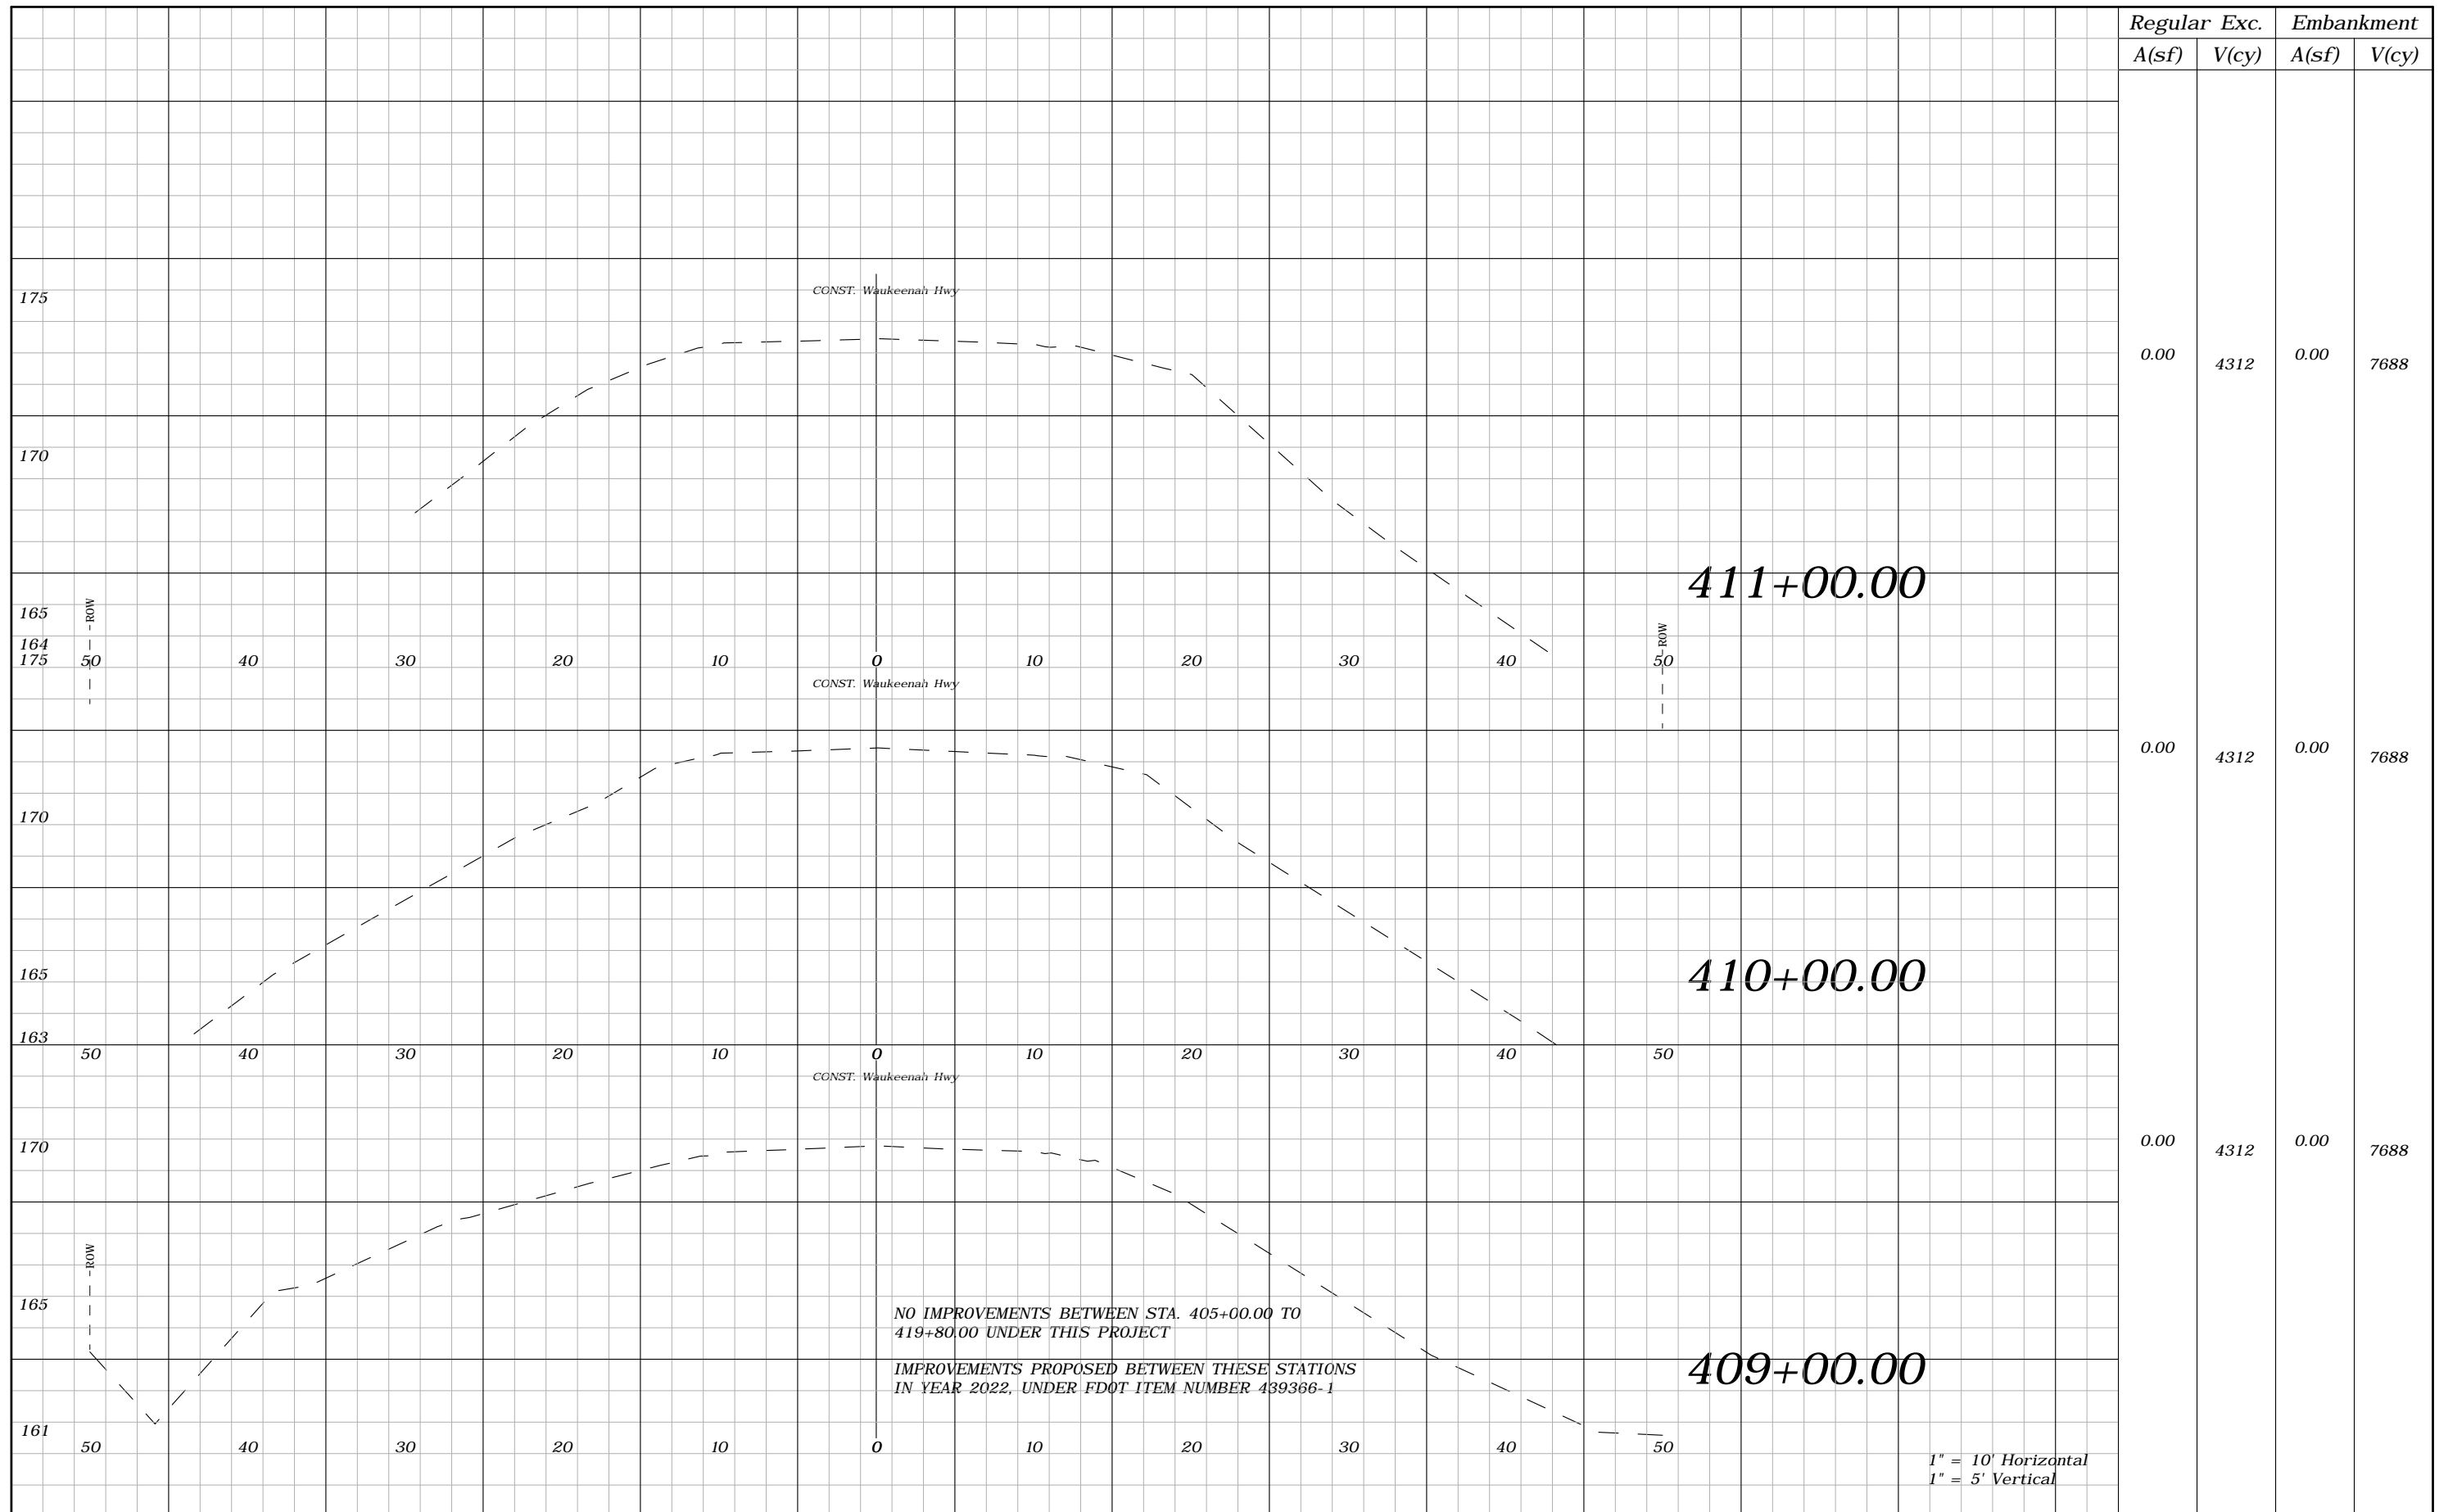

Regular		Exc.		Embankment	
A(sf)	V(cy)	A(sf)	V(cy)	A(sf)	V(cy)
0.00	4312	0.00	7688	0.00	7688
0.00	4312	0.00	7688	0.00	7688
0.00	4312	0.00	7688	0.00	7688

REVISIONS				ROBERT C. CESKA, P.E. P.E. LICENSE NUMBER 82288 DEWBERRY 101 N MONROE STREET, SUITE 710 TALLAHASSEE, FLORIDA 32301 CERTIFICATE OF AUTHORIZATION 00008794	WAUKEENAH HIGHWAY			SHEET NO. 214
DATE	DESCRIPTION	DATE	DESCRIPTION		ROAD NO.	COUNTY	FINANCIAL PROJECT ID	
----	----				----	JEFFERSON	438366-1-54-01	

CROSS SECTIONS

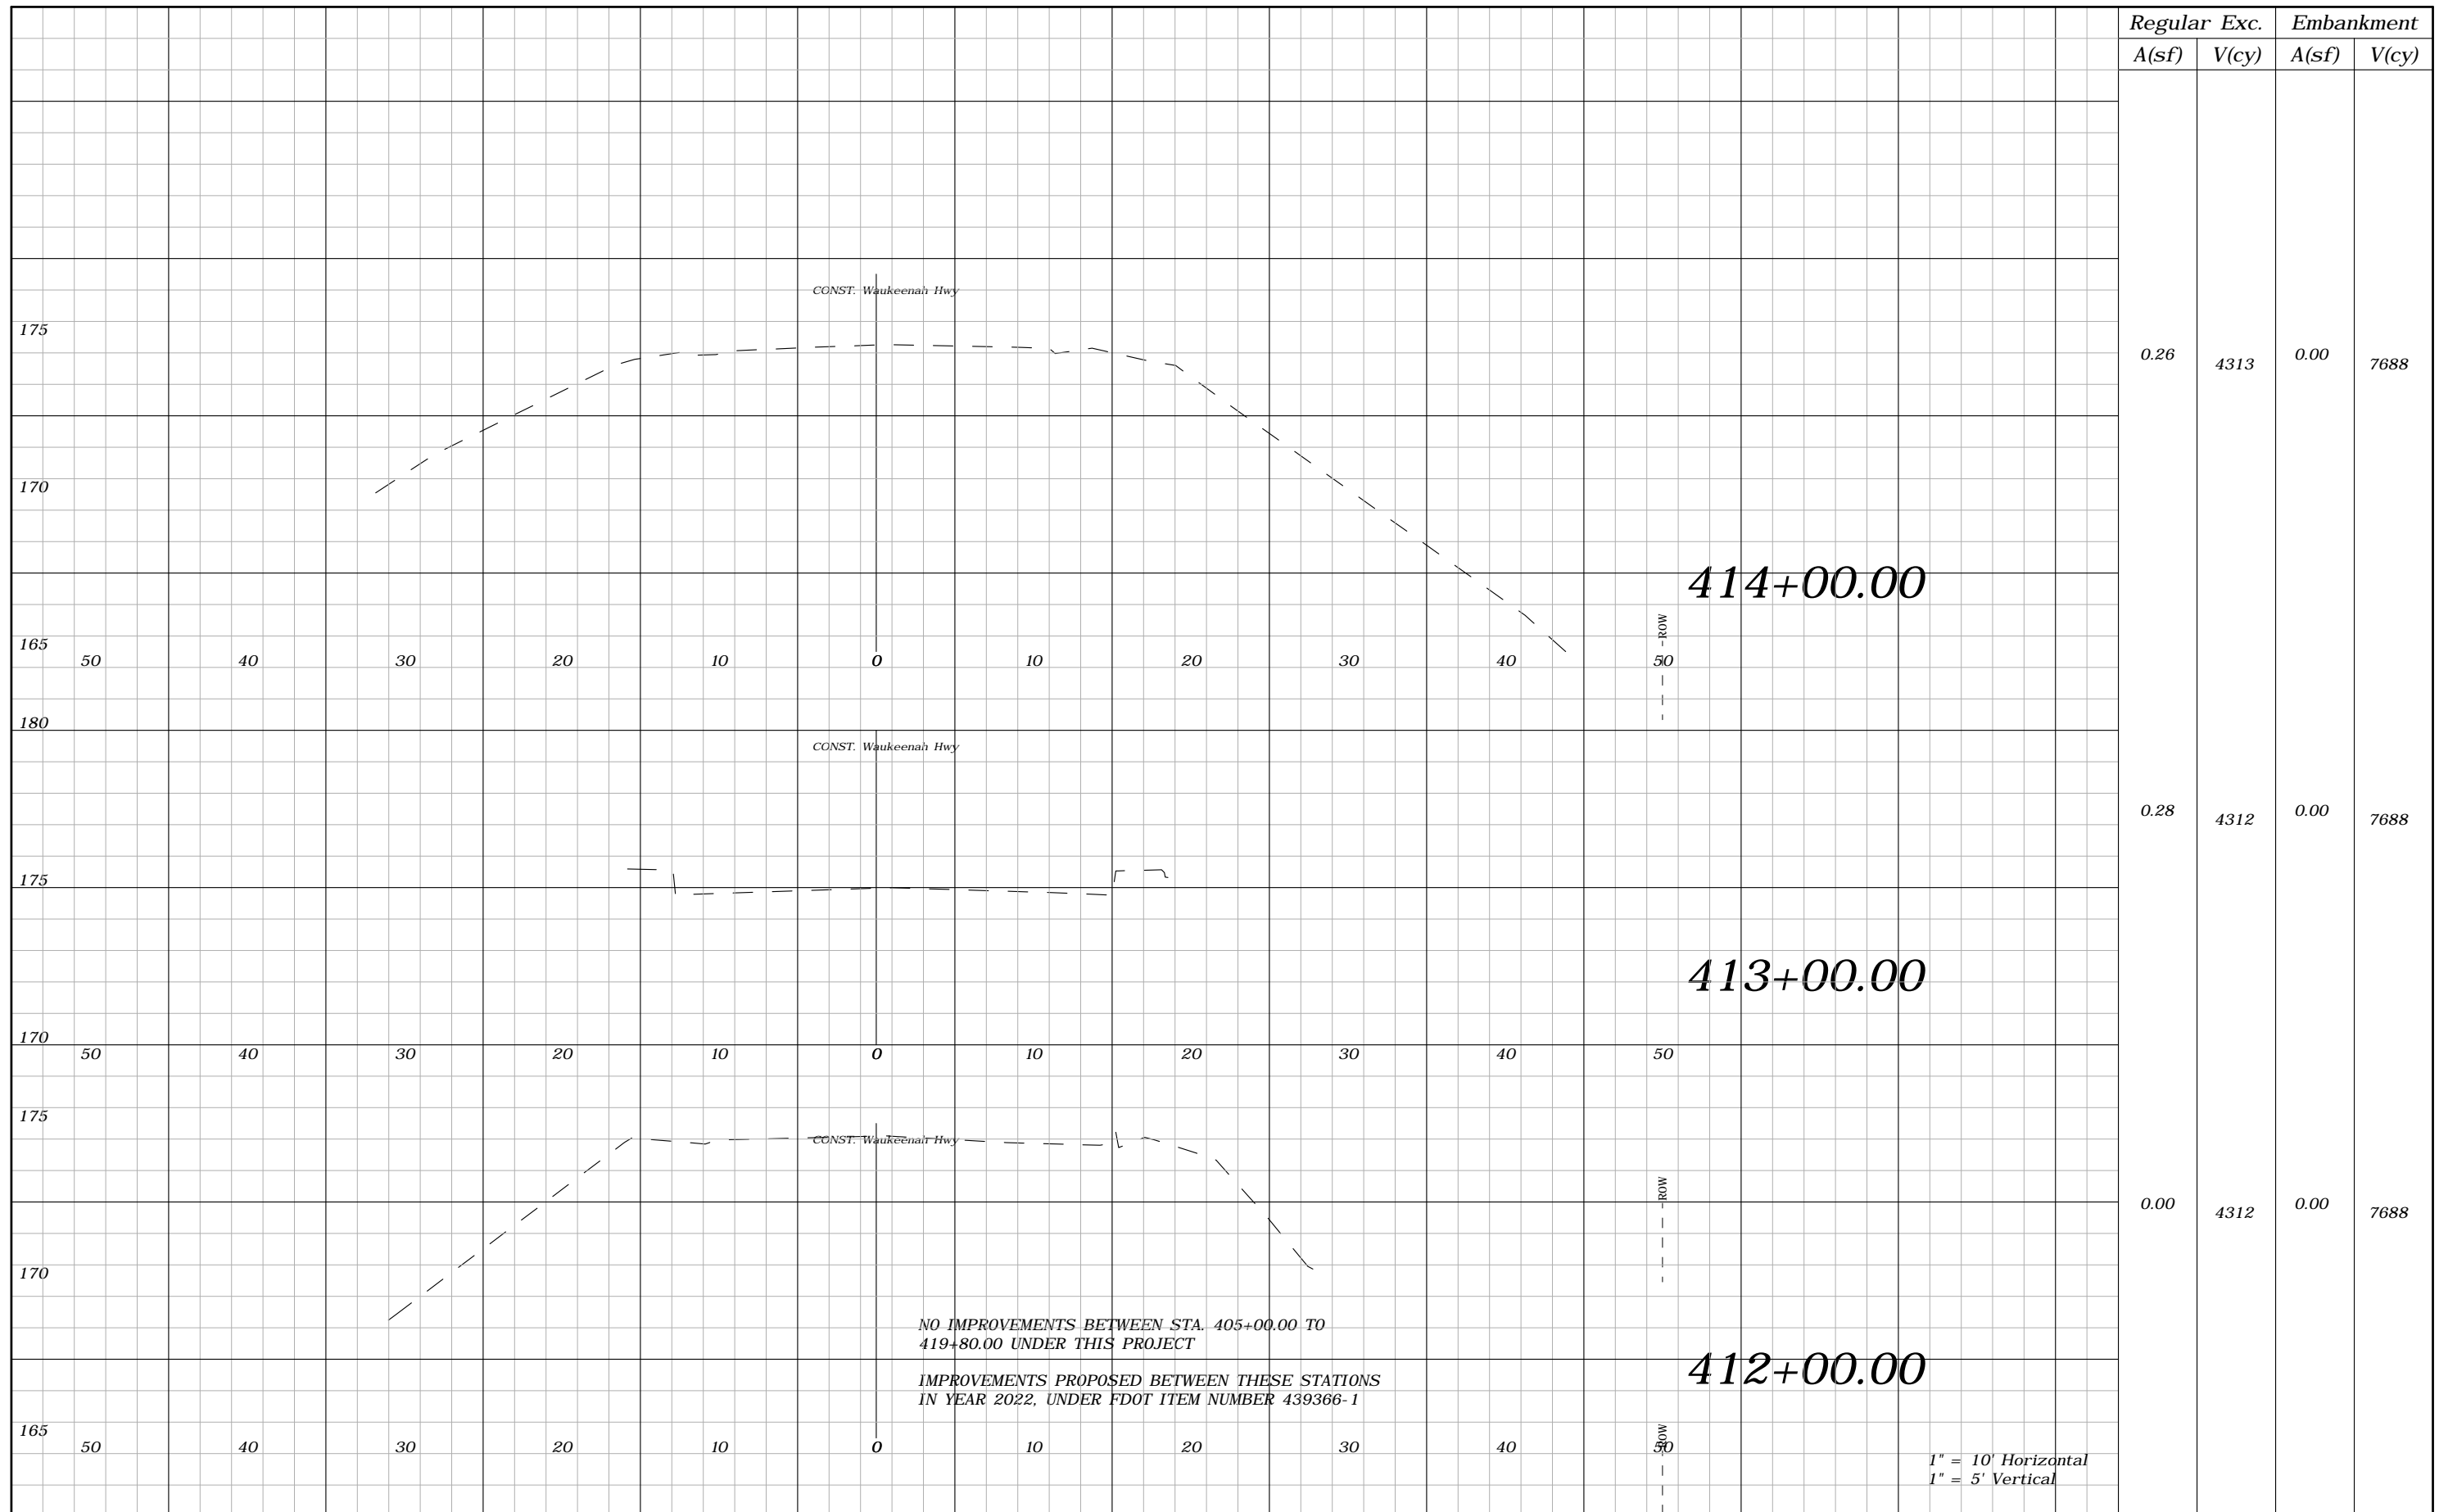


Regular		Exc.		Embankment	
A(sf)	V(cy)	A(sf)	V(cy)	A(sf)	V(cy)
0.26	4313	0.00	7688	0.00	7688
0.28	4312	0.00	7688	0.00	7688
0.00	4312	0.00	7688	0.00	7688

NO IMPROVEMENTS BETWEEN STA. 405+00.00 TO 419+80.00 UNDER THIS PROJECT

IMPROVEMENTS PROPOSED BETWEEN THESE STATIONS IN YEAR 2022, UNDER FDOT ITEM NUMBER 439366-1

1" = 10' Horizontal
1" = 5' Vertical

REVISIONS				ROBERT C. CESKA, P.E. P.E. LICENSE NUMBER 82288 DEWBERRY 101 N MONROE STREET, SUITE 710 TALLAHASSEE, FLORIDA 32301 CERTIFICATE OF AUTHORIZATION 00008794	WAUKEENAH HIGHWAY			CROSS SECTIONS	SHEET NO. 215
DATE	DESCRIPTION	DATE	DESCRIPTION		ROAD NO.	COUNTY	FINANCIAL PROJECT ID		
----	----				----	JEFFERSON	438366-1-54-01		

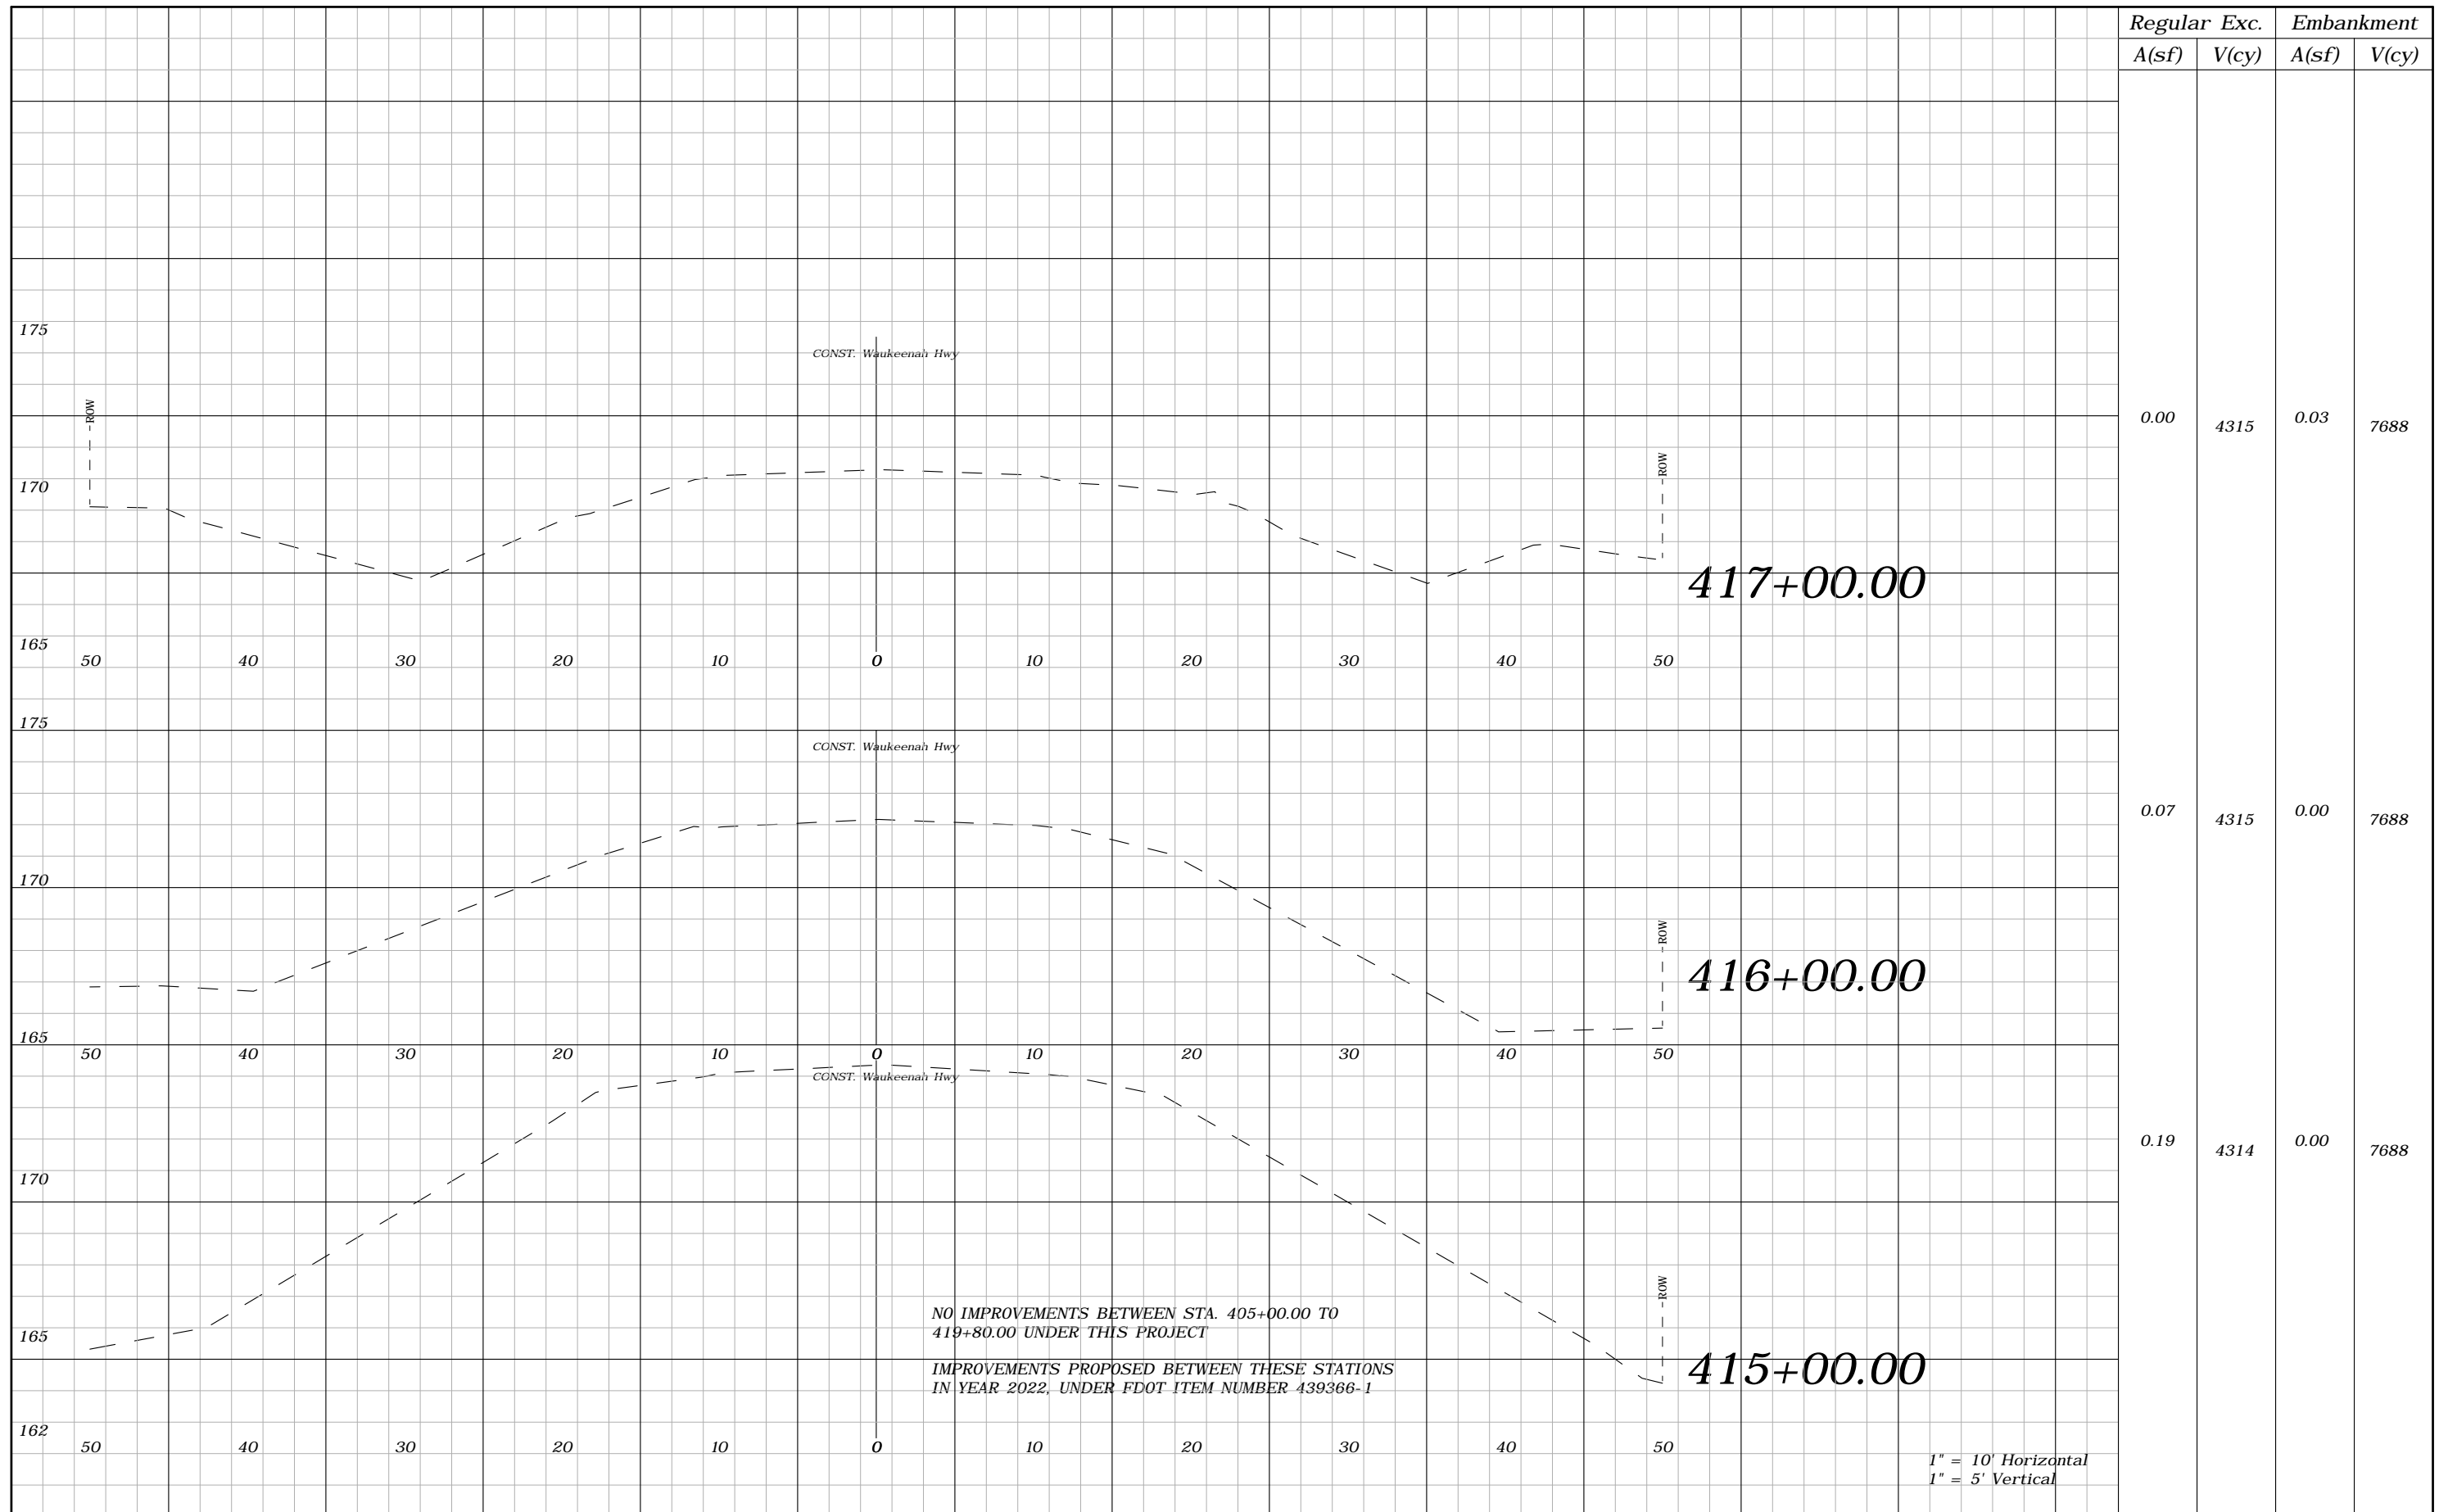

Regular		Exc.		Embankment	
A(sf)	V(cy)	A(sf)	V(cy)	A(sf)	V(cy)
0.00	4315	0.03	7688		
0.07	4315	0.00	7688		
0.19	4314	0.00	7688		


REVISIONS			
DATE	DESCRIPTION	DATE	DESCRIPTION
----	----		

ROBERT C. CESKA, P.E.
P.E. LICENSE NUMBER 82288
DEWBERRY
101 N MONROE STREET, SUITE 710
TALLAHASSEE, FLORIDA 32301
CERTIFICATE OF AUTHORIZATION 00008794

WAUKEENAH HIGHWAY		
ROAD NO.	COUNTY	FINANCIAL PROJECT ID
----	JEFFERSON	438366-1-54-01

CROSS SECTIONS

SHEET NO.
216

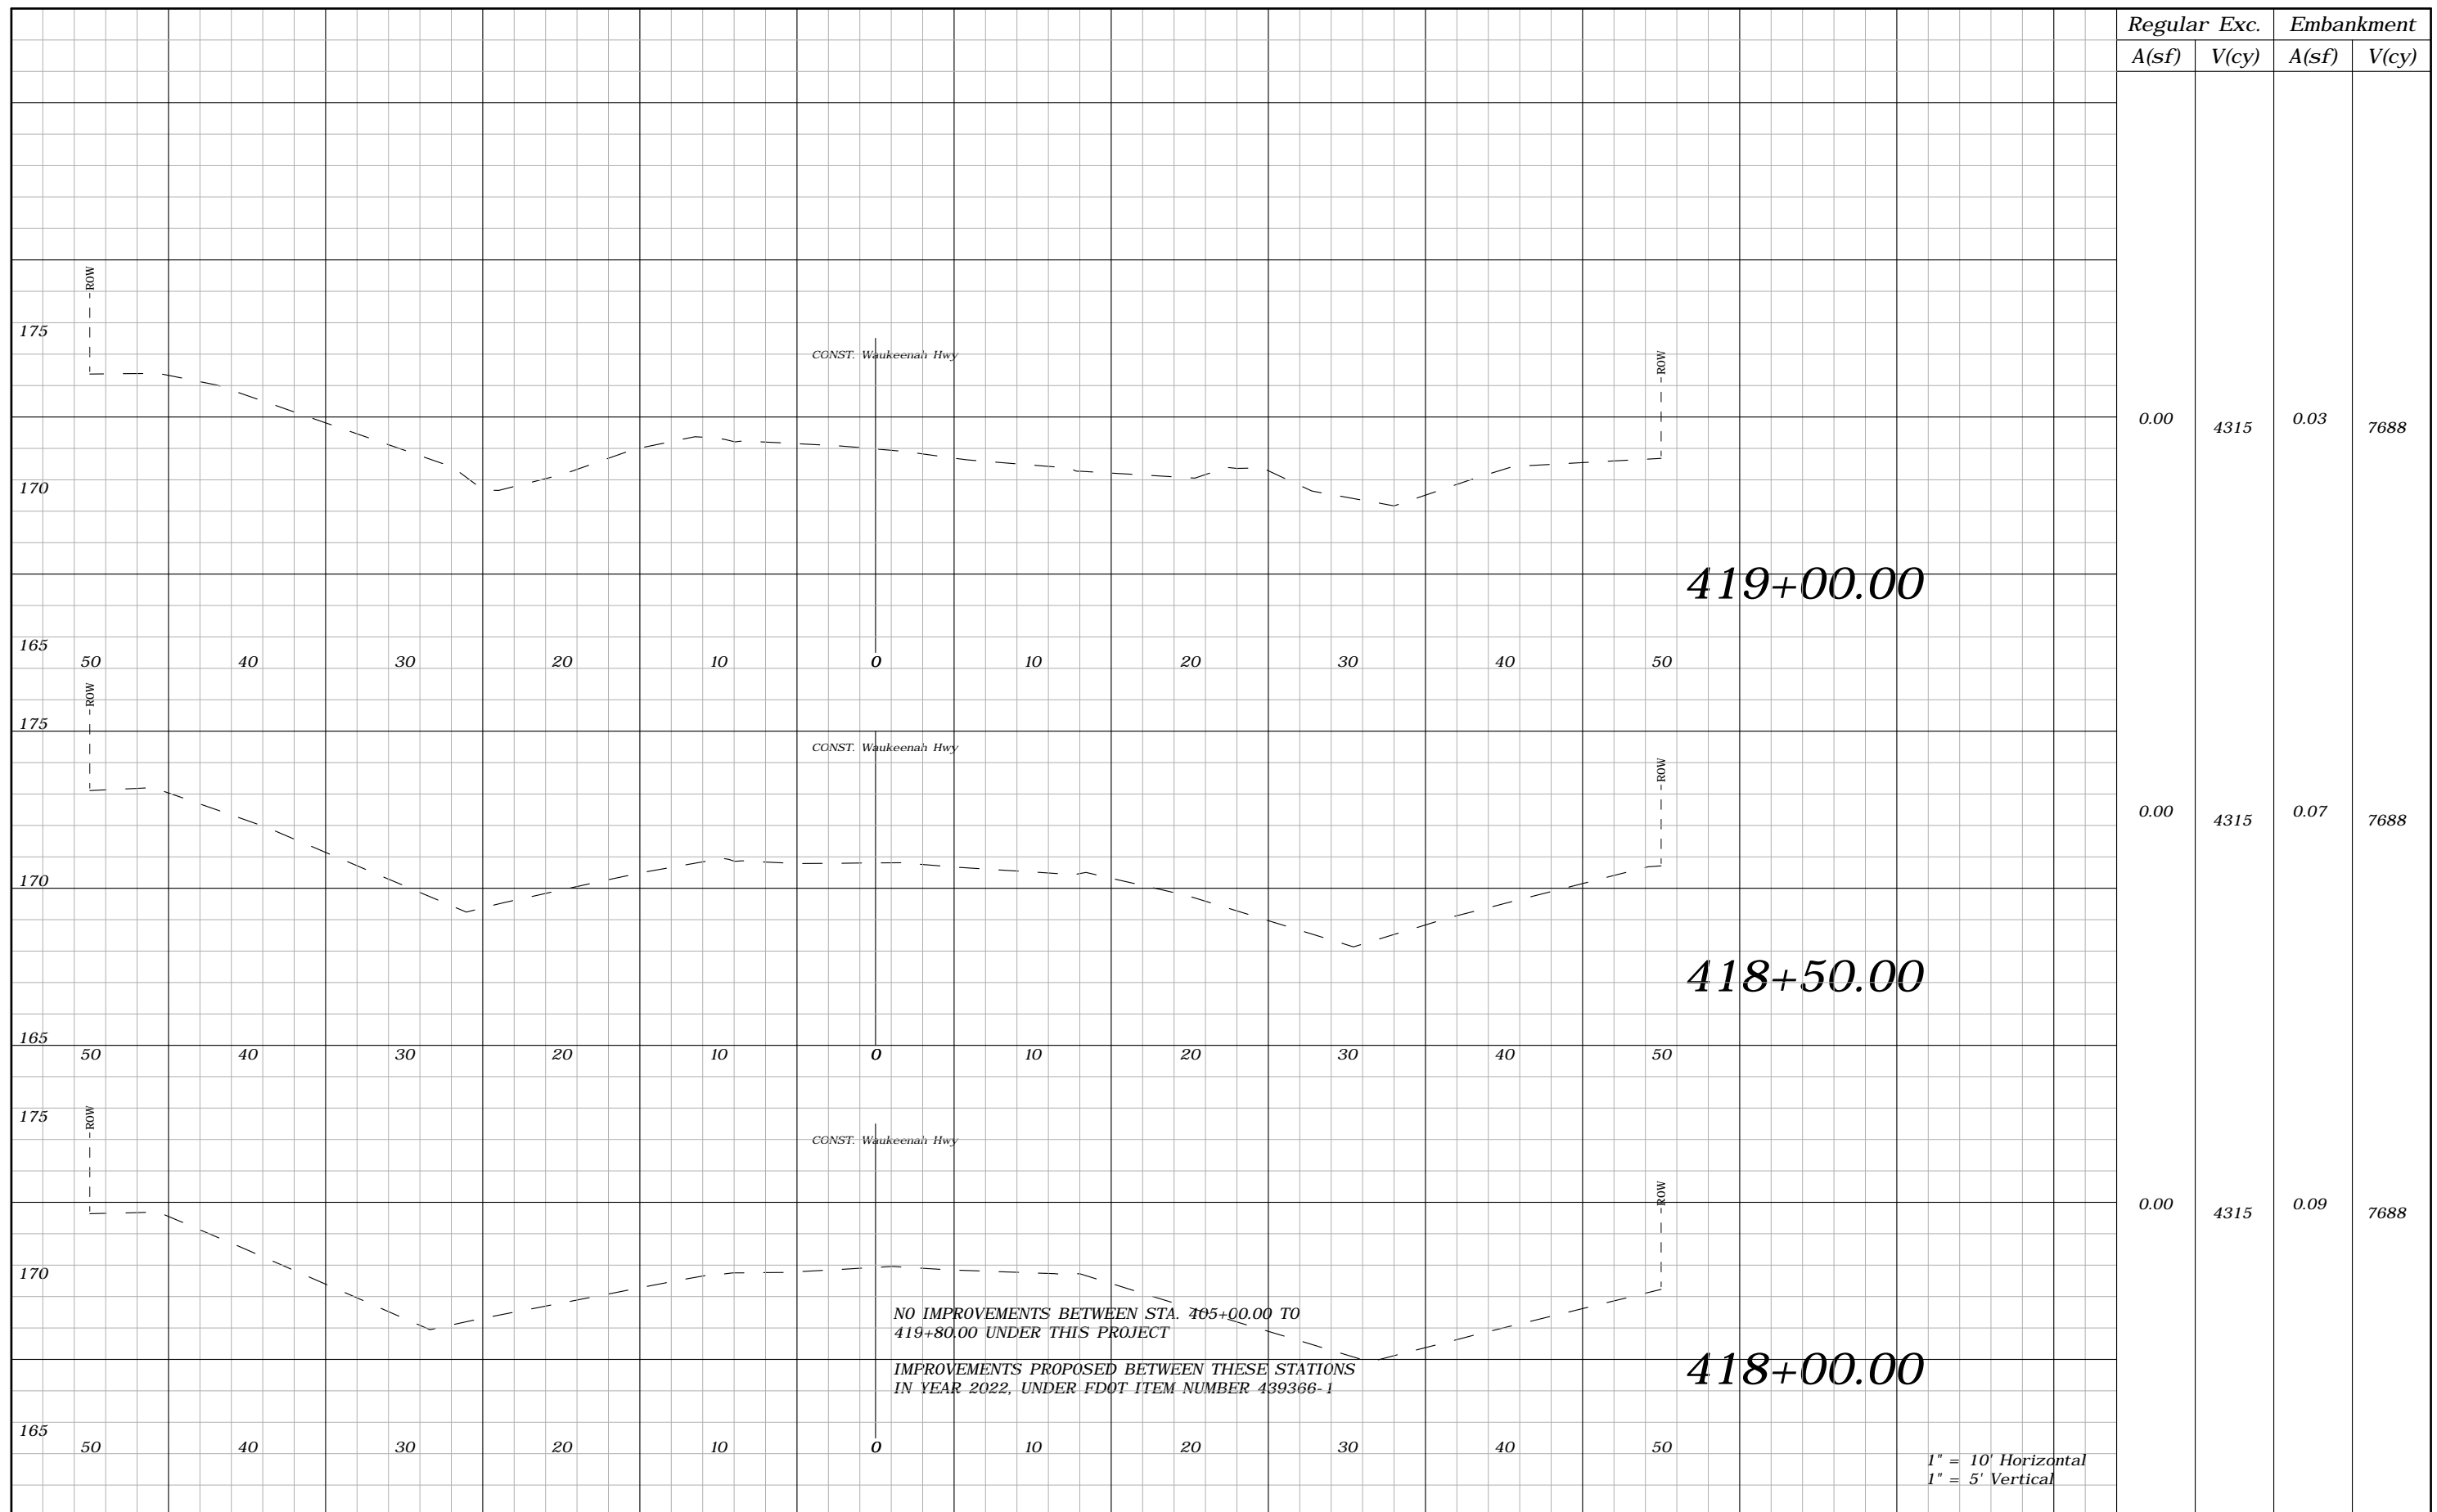

Regular		Exc.		Embankment	
A(sf)	V(cy)	A(sf)	V(cy)	A(sf)	V(cy)
0.00	4315	0.03	7688		
0.00	4315	0.07	7688		
0.00	4315	0.09	7688		

NO IMPROVEMENTS BETWEEN STA. 418+00.00 TO 419+80.00 UNDER THIS PROJECT
 IMPROVEMENTS PROPOSED BETWEEN THESE STATIONS IN YEAR 2022, UNDER FDOT ITEM NUMBER 439366-1

1" = 10' Horizontal
 1" = 5' Vertical


REVISIONS			
DATE	DESCRIPTION	DATE	DESCRIPTION
----	----		

ROBERT C. CESKA, P.E.
 P.E. LICENSE NUMBER 82288
 DEWBERRY
 101 N MONROE STREET, SUITE 710
 TALLAHASSEE, FLORIDA 32301
 CERTIFICATE OF AUTHORIZATION 00008794

WAUKEENAH HIGHWAY		
ROAD NO.	COUNTY	FINANCIAL PROJECT ID
----	JEFFERSON	438366-1-54-01

CROSS SECTIONS

SHEET NO. 217

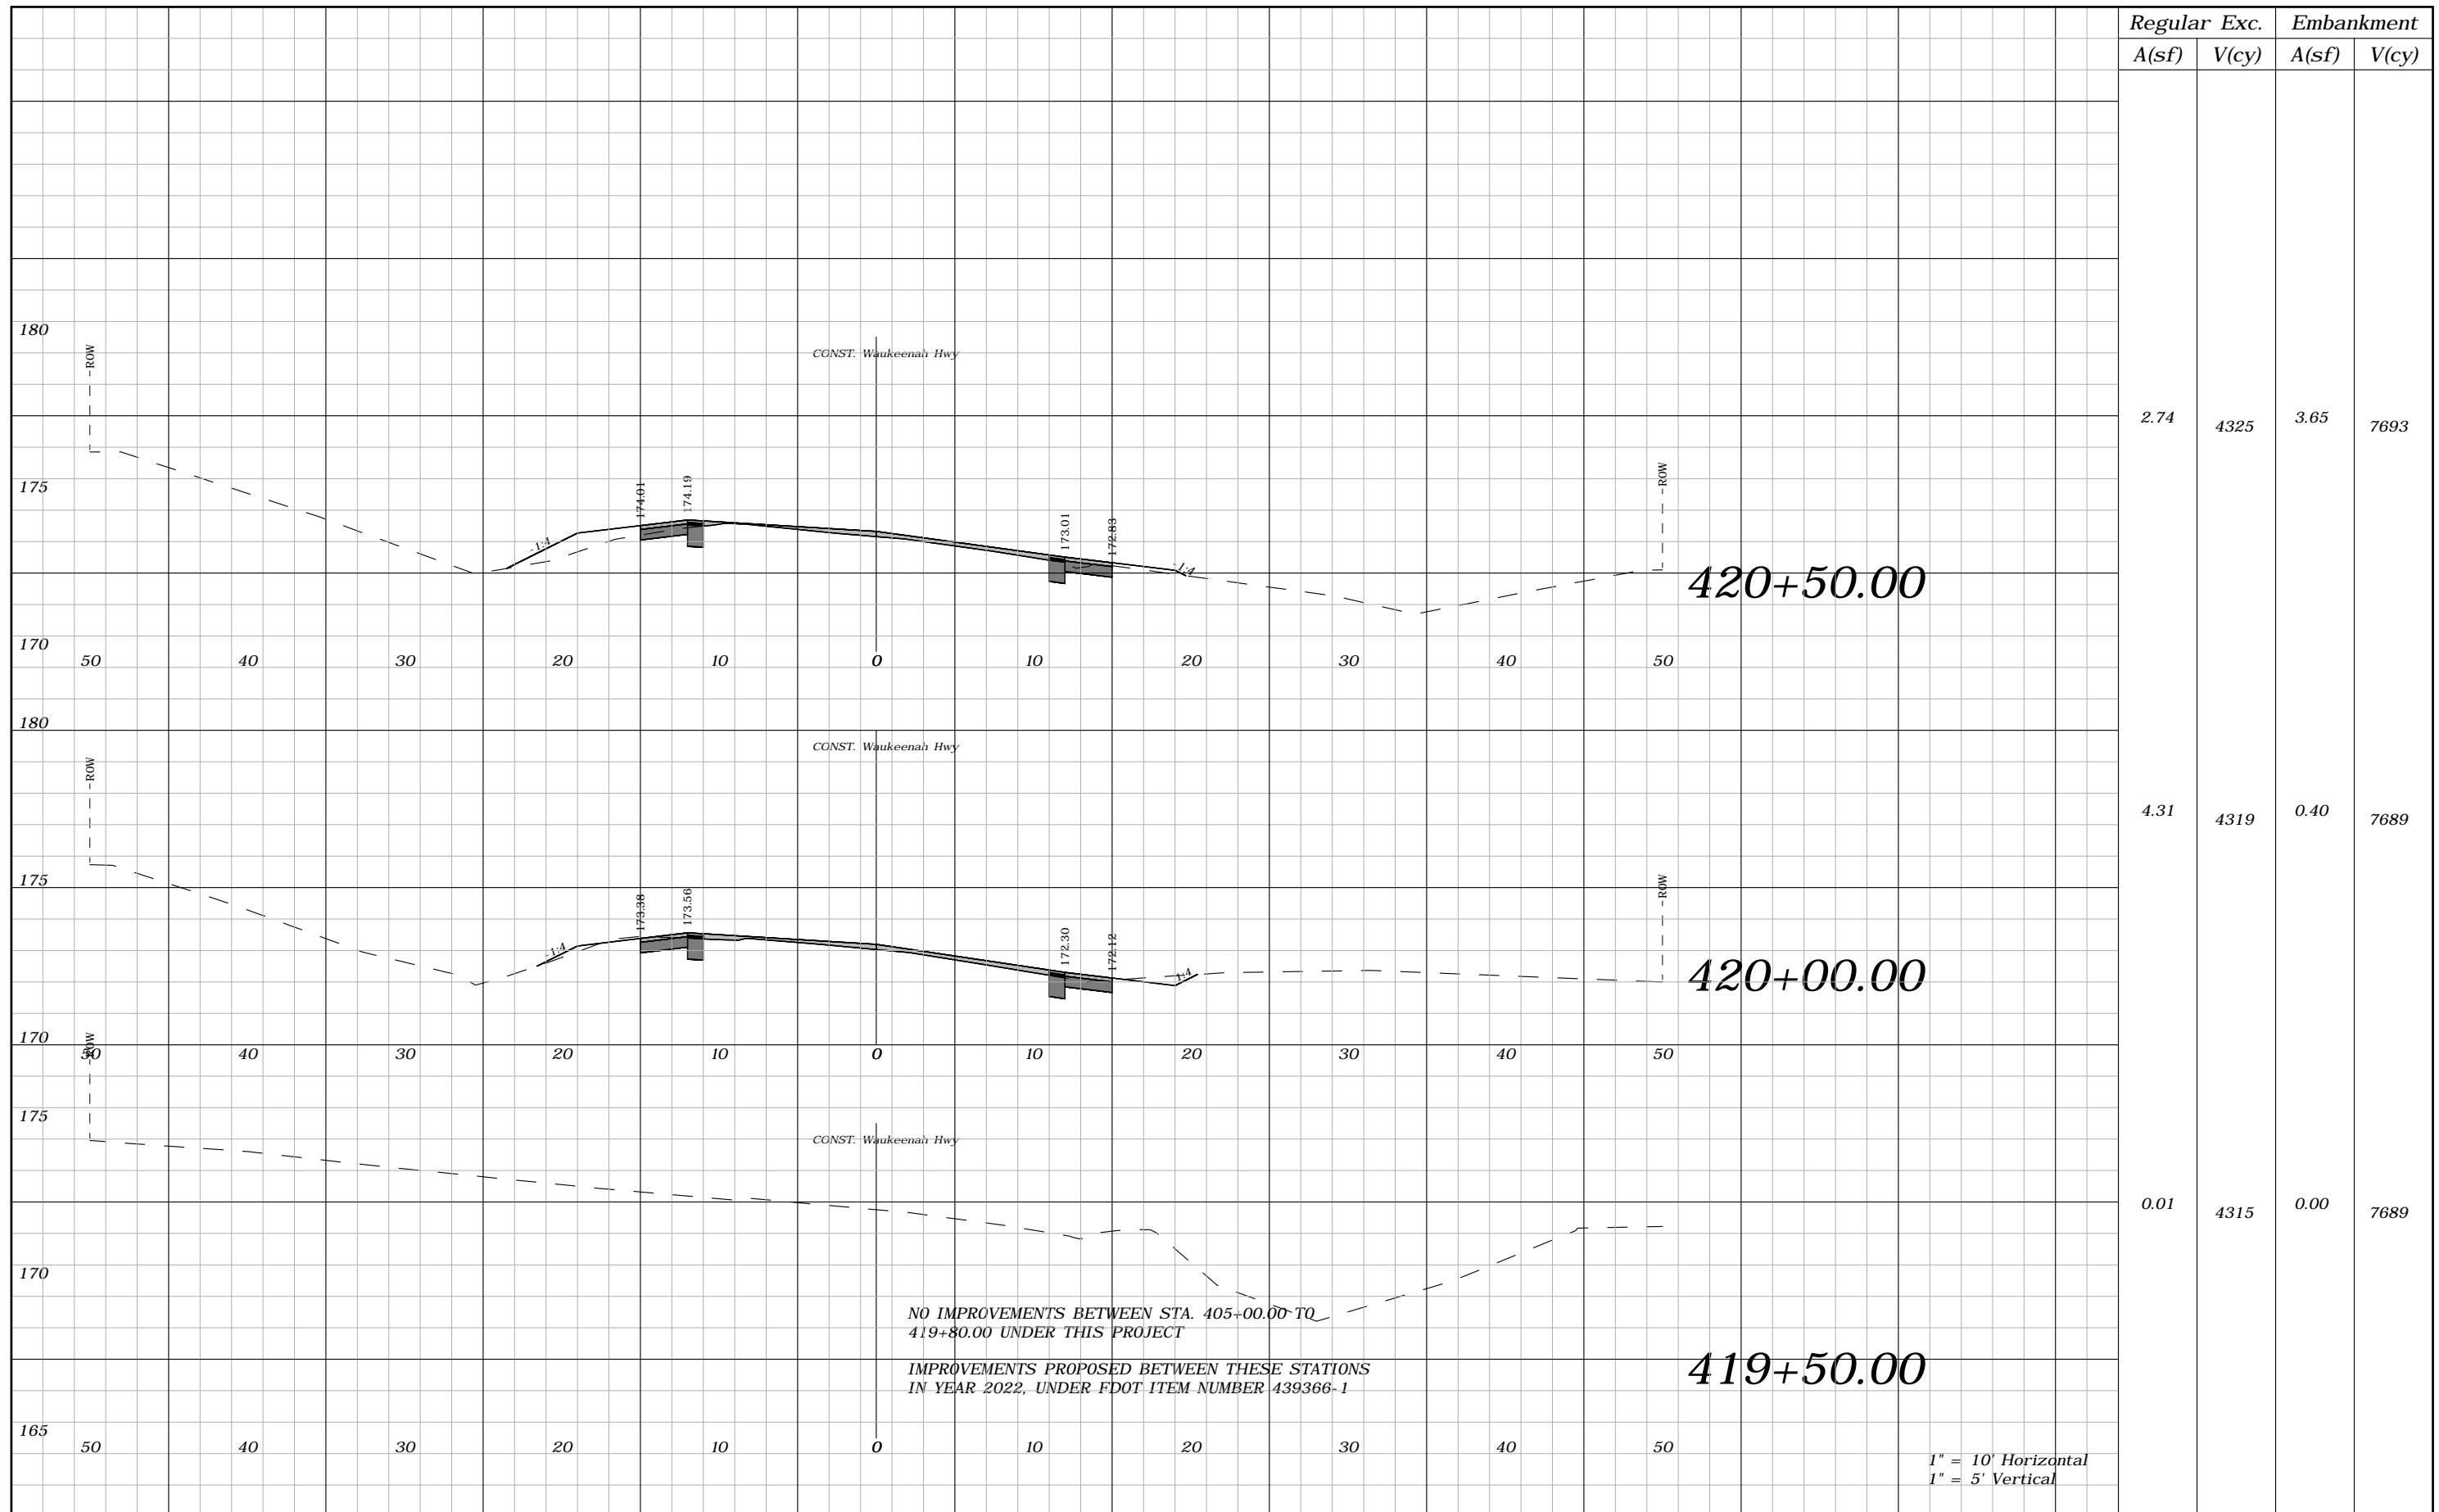

Regular	Exc.	Embankment	
A(sf)	V(cy)	A(sf)	V(cy)
2.74	4325	3.65	7693
4.31	4319	0.40	7689
0.01	4315	0.00	7689


NO IMPROVEMENTS BETWEEN STA. 405+00.00 TO 419+80.00 UNDER THIS PROJECT

IMPROVEMENTS PROPOSED BETWEEN THESE STATIONS IN YEAR 2022, UNDER FDOT ITEM NUMBER 439366-1

1" = 10' Horizontal
1" = 5' Vertical

REVISIONS				ROBERT C. CESKA, P.E. P.E. LICENSE NUMBER 82288 DEWBERRY 101 N MONROE STREET, SUITE 710 TALLAHASSEE, FLORIDA 32301 CERTIFICATE OF AUTHORIZATION 00008794	WAUKEENAH HIGHWAY			SHEET NO. 218
DATE	DESCRIPTION	DATE	DESCRIPTION		ROAD NO.	COUNTY	FINANCIAL PROJECT ID	
----	----				----	JEFFERSON	438366-1-54-01	

CROSS SECTIONS

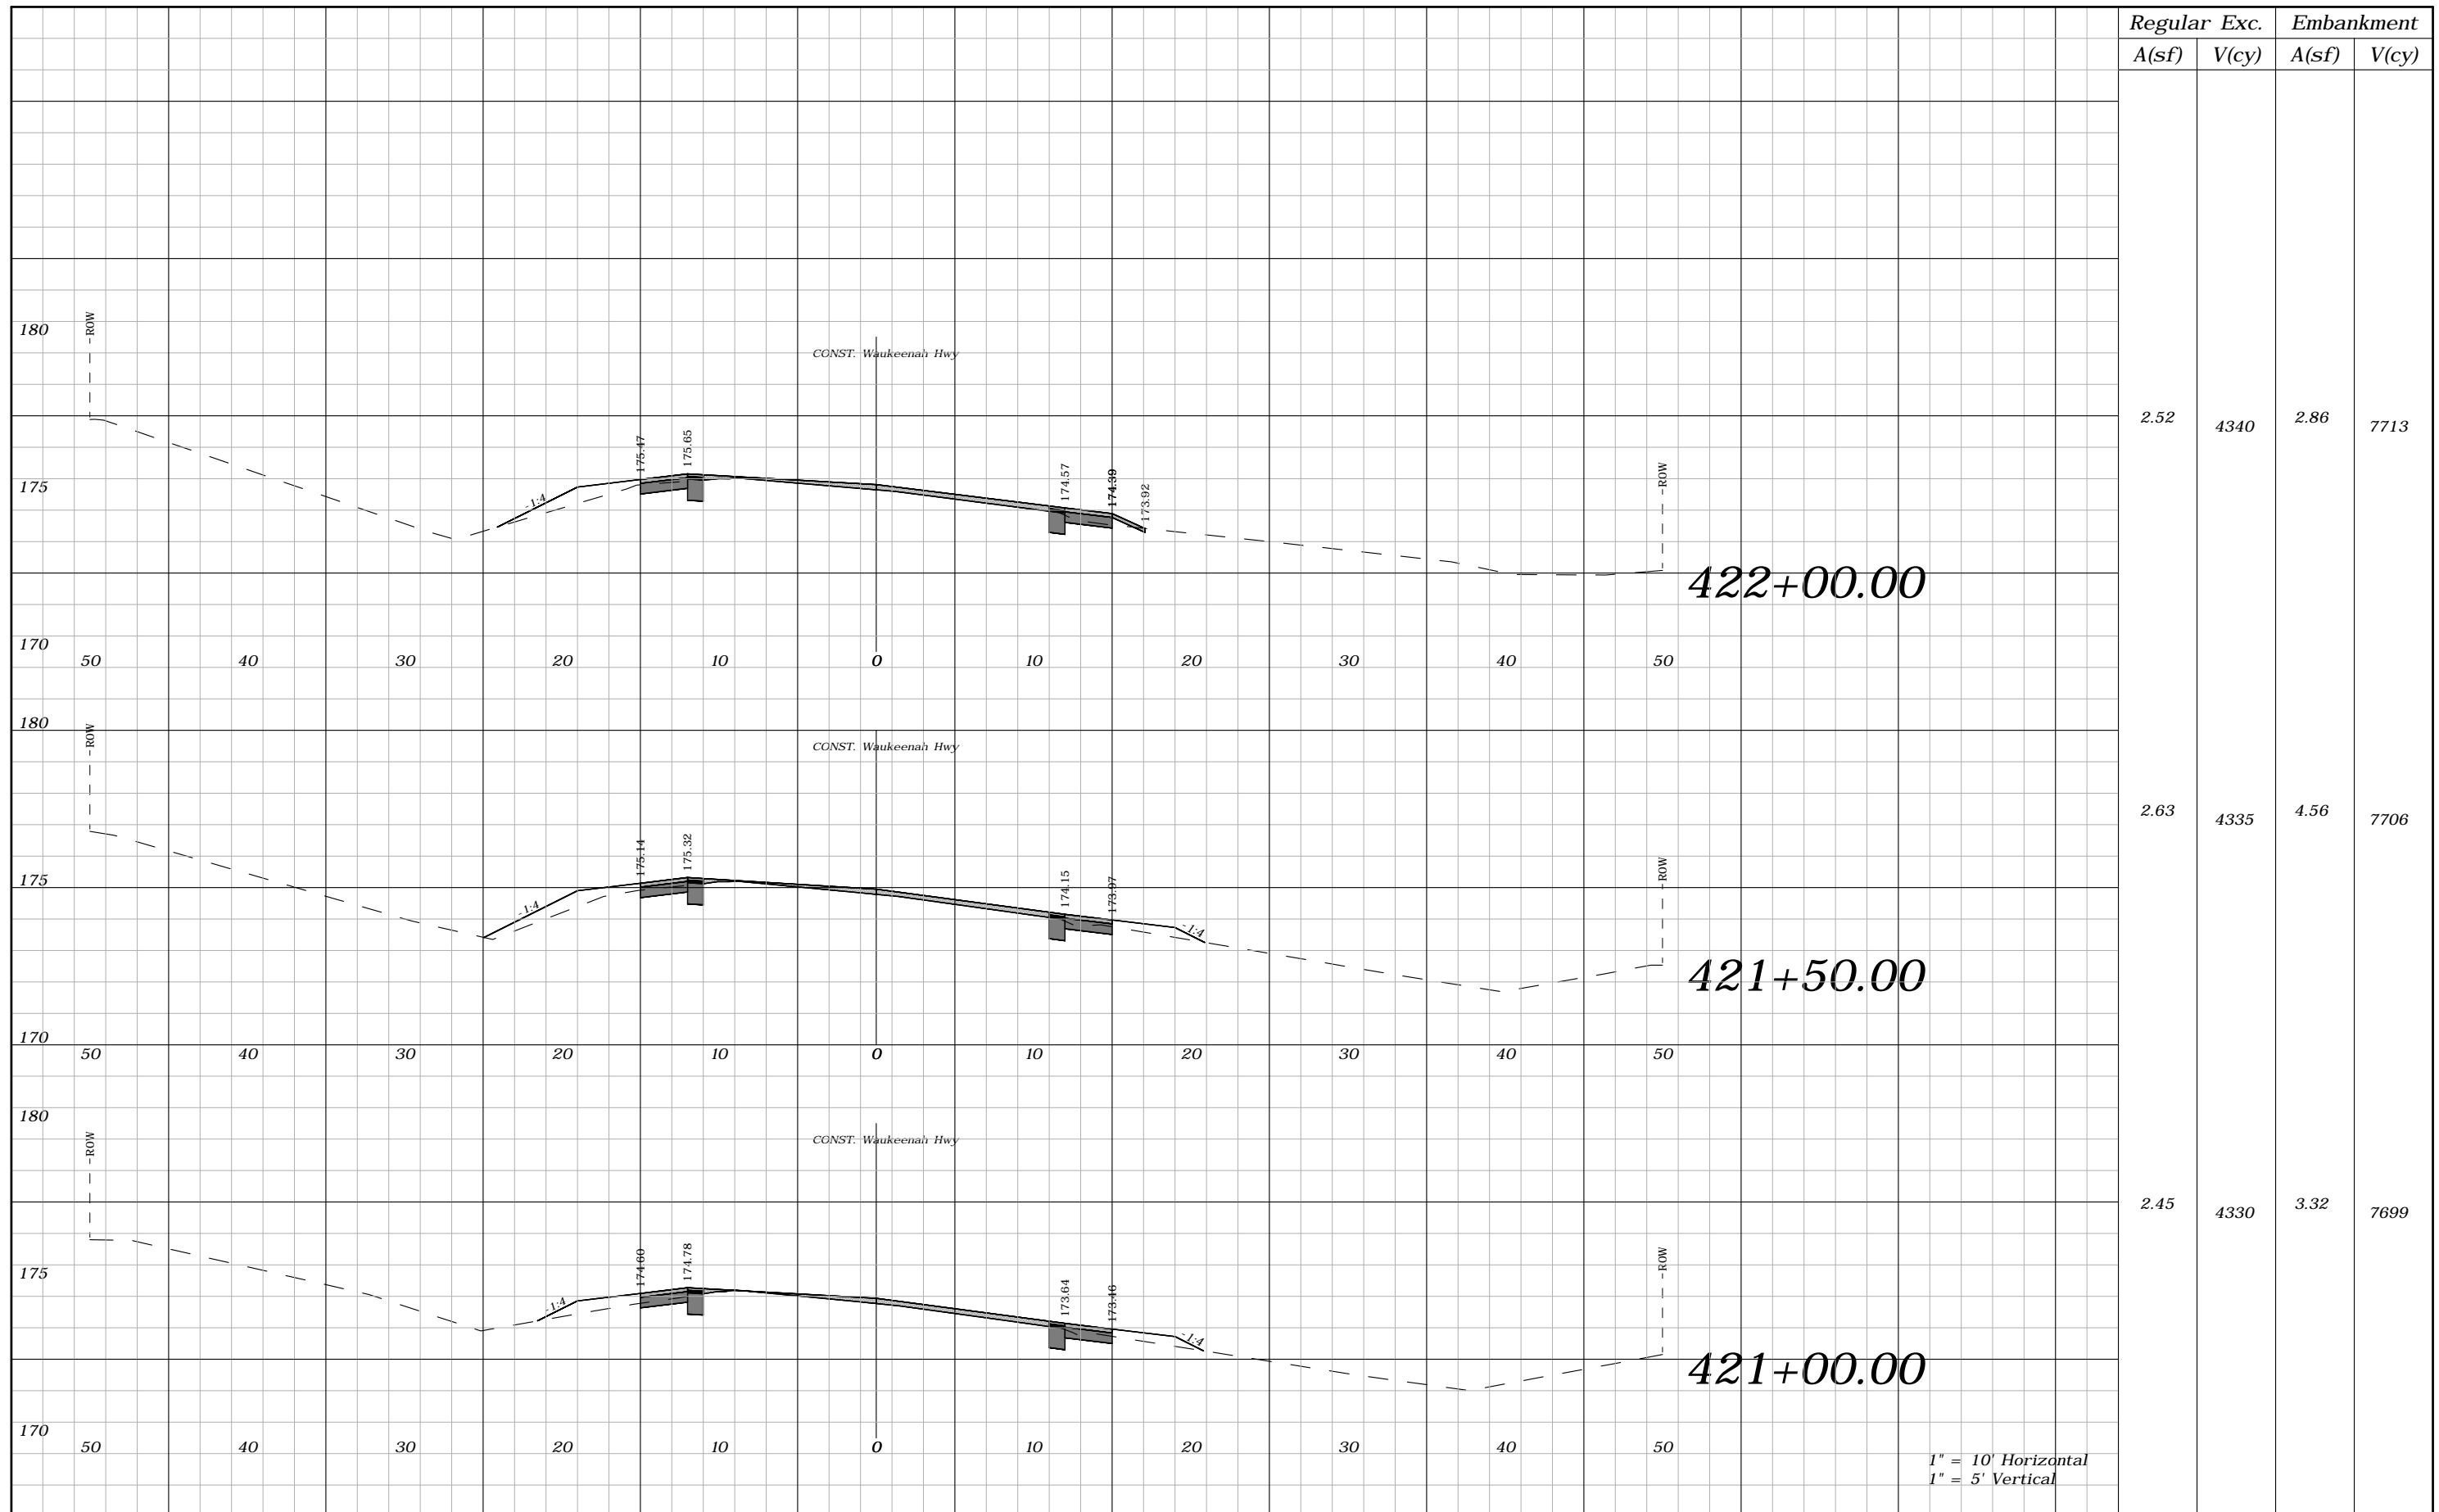

Regular	Exc.	Embankment	
A(sf)	V(cy)	A(sf)	V(cy)
2.52	4340	2.86	7713
2.63	4335	4.56	7706
2.45	4330	3.32	7699


REVISIONS			
DATE	DESCRIPTION	DATE	DESCRIPTION
----	----		

ROBERT C. CESKA, P.E.
P.E. LICENSE NUMBER 82288
DEWBERRY
101 N MONROE STREET, SUITE 710
TALLAHASSEE, FLORIDA 32301
CERTIFICATE OF AUTHORIZATION 00008794

WAUKEENAH HIGHWAY		
ROAD NO.	COUNTY	FINANCIAL PROJECT ID
----	JEFFERSON	438366-1-54-01

CROSS SECTIONS

SHEET NO.
219

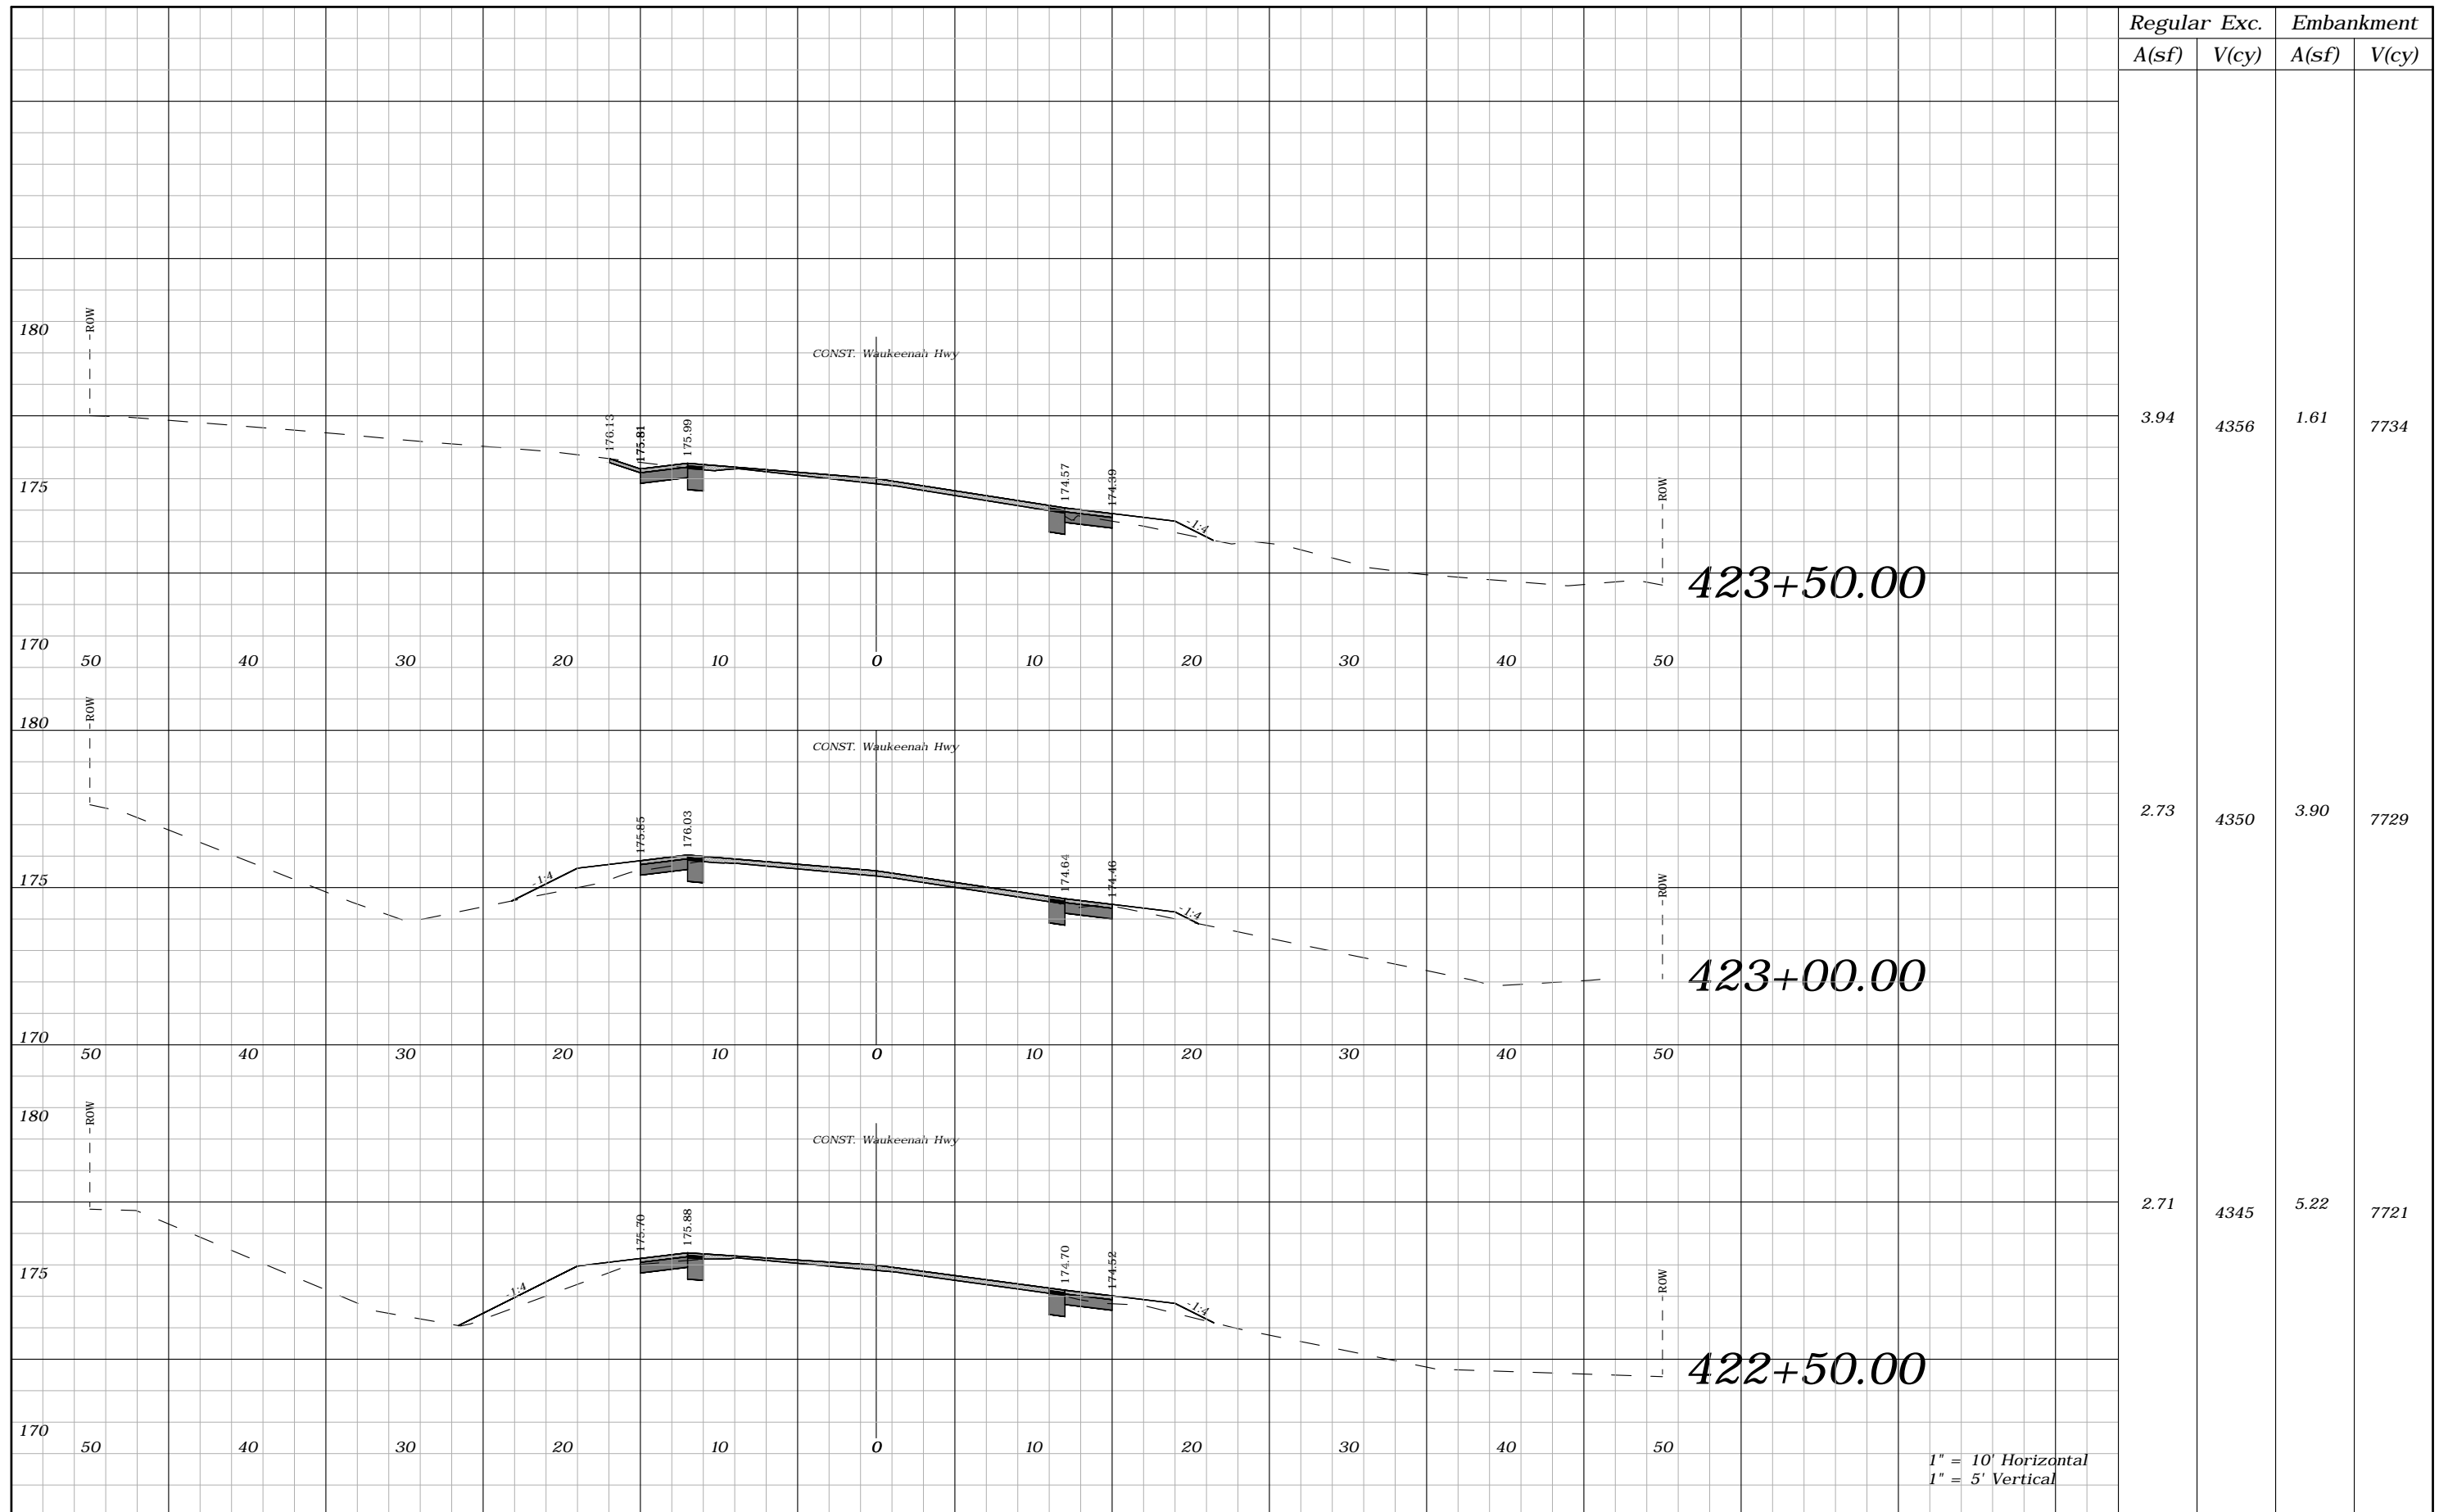

Regular		Exc.		Embankment	
A(sf)	V(cy)	A(sf)	V(cy)	A(sf)	V(cy)
3.94	4356	1.61	7734		
2.73	4350	3.90	7729		
2.71	4345	5.22	7721		

1" = 10' Horizontal
1" = 5' Vertical


REVISIONS			
DATE	DESCRIPTION	DATE	DESCRIPTION
----	----		

ROBERT C. CESKA, P.E.
P.E. LICENSE NUMBER 82288
DEWBERRY
101 N MONROE STREET, SUITE 710
TALLAHASSEE, FLORIDA 32301
CERTIFICATE OF AUTHORIZATION 00008794

WAUKEENAH HIGHWAY		
ROAD NO.	COUNTY	FINANCIAL PROJECT ID
----	JEFFERSON	438366-1-54-01

CROSS SECTIONS

SHEET NO.
220

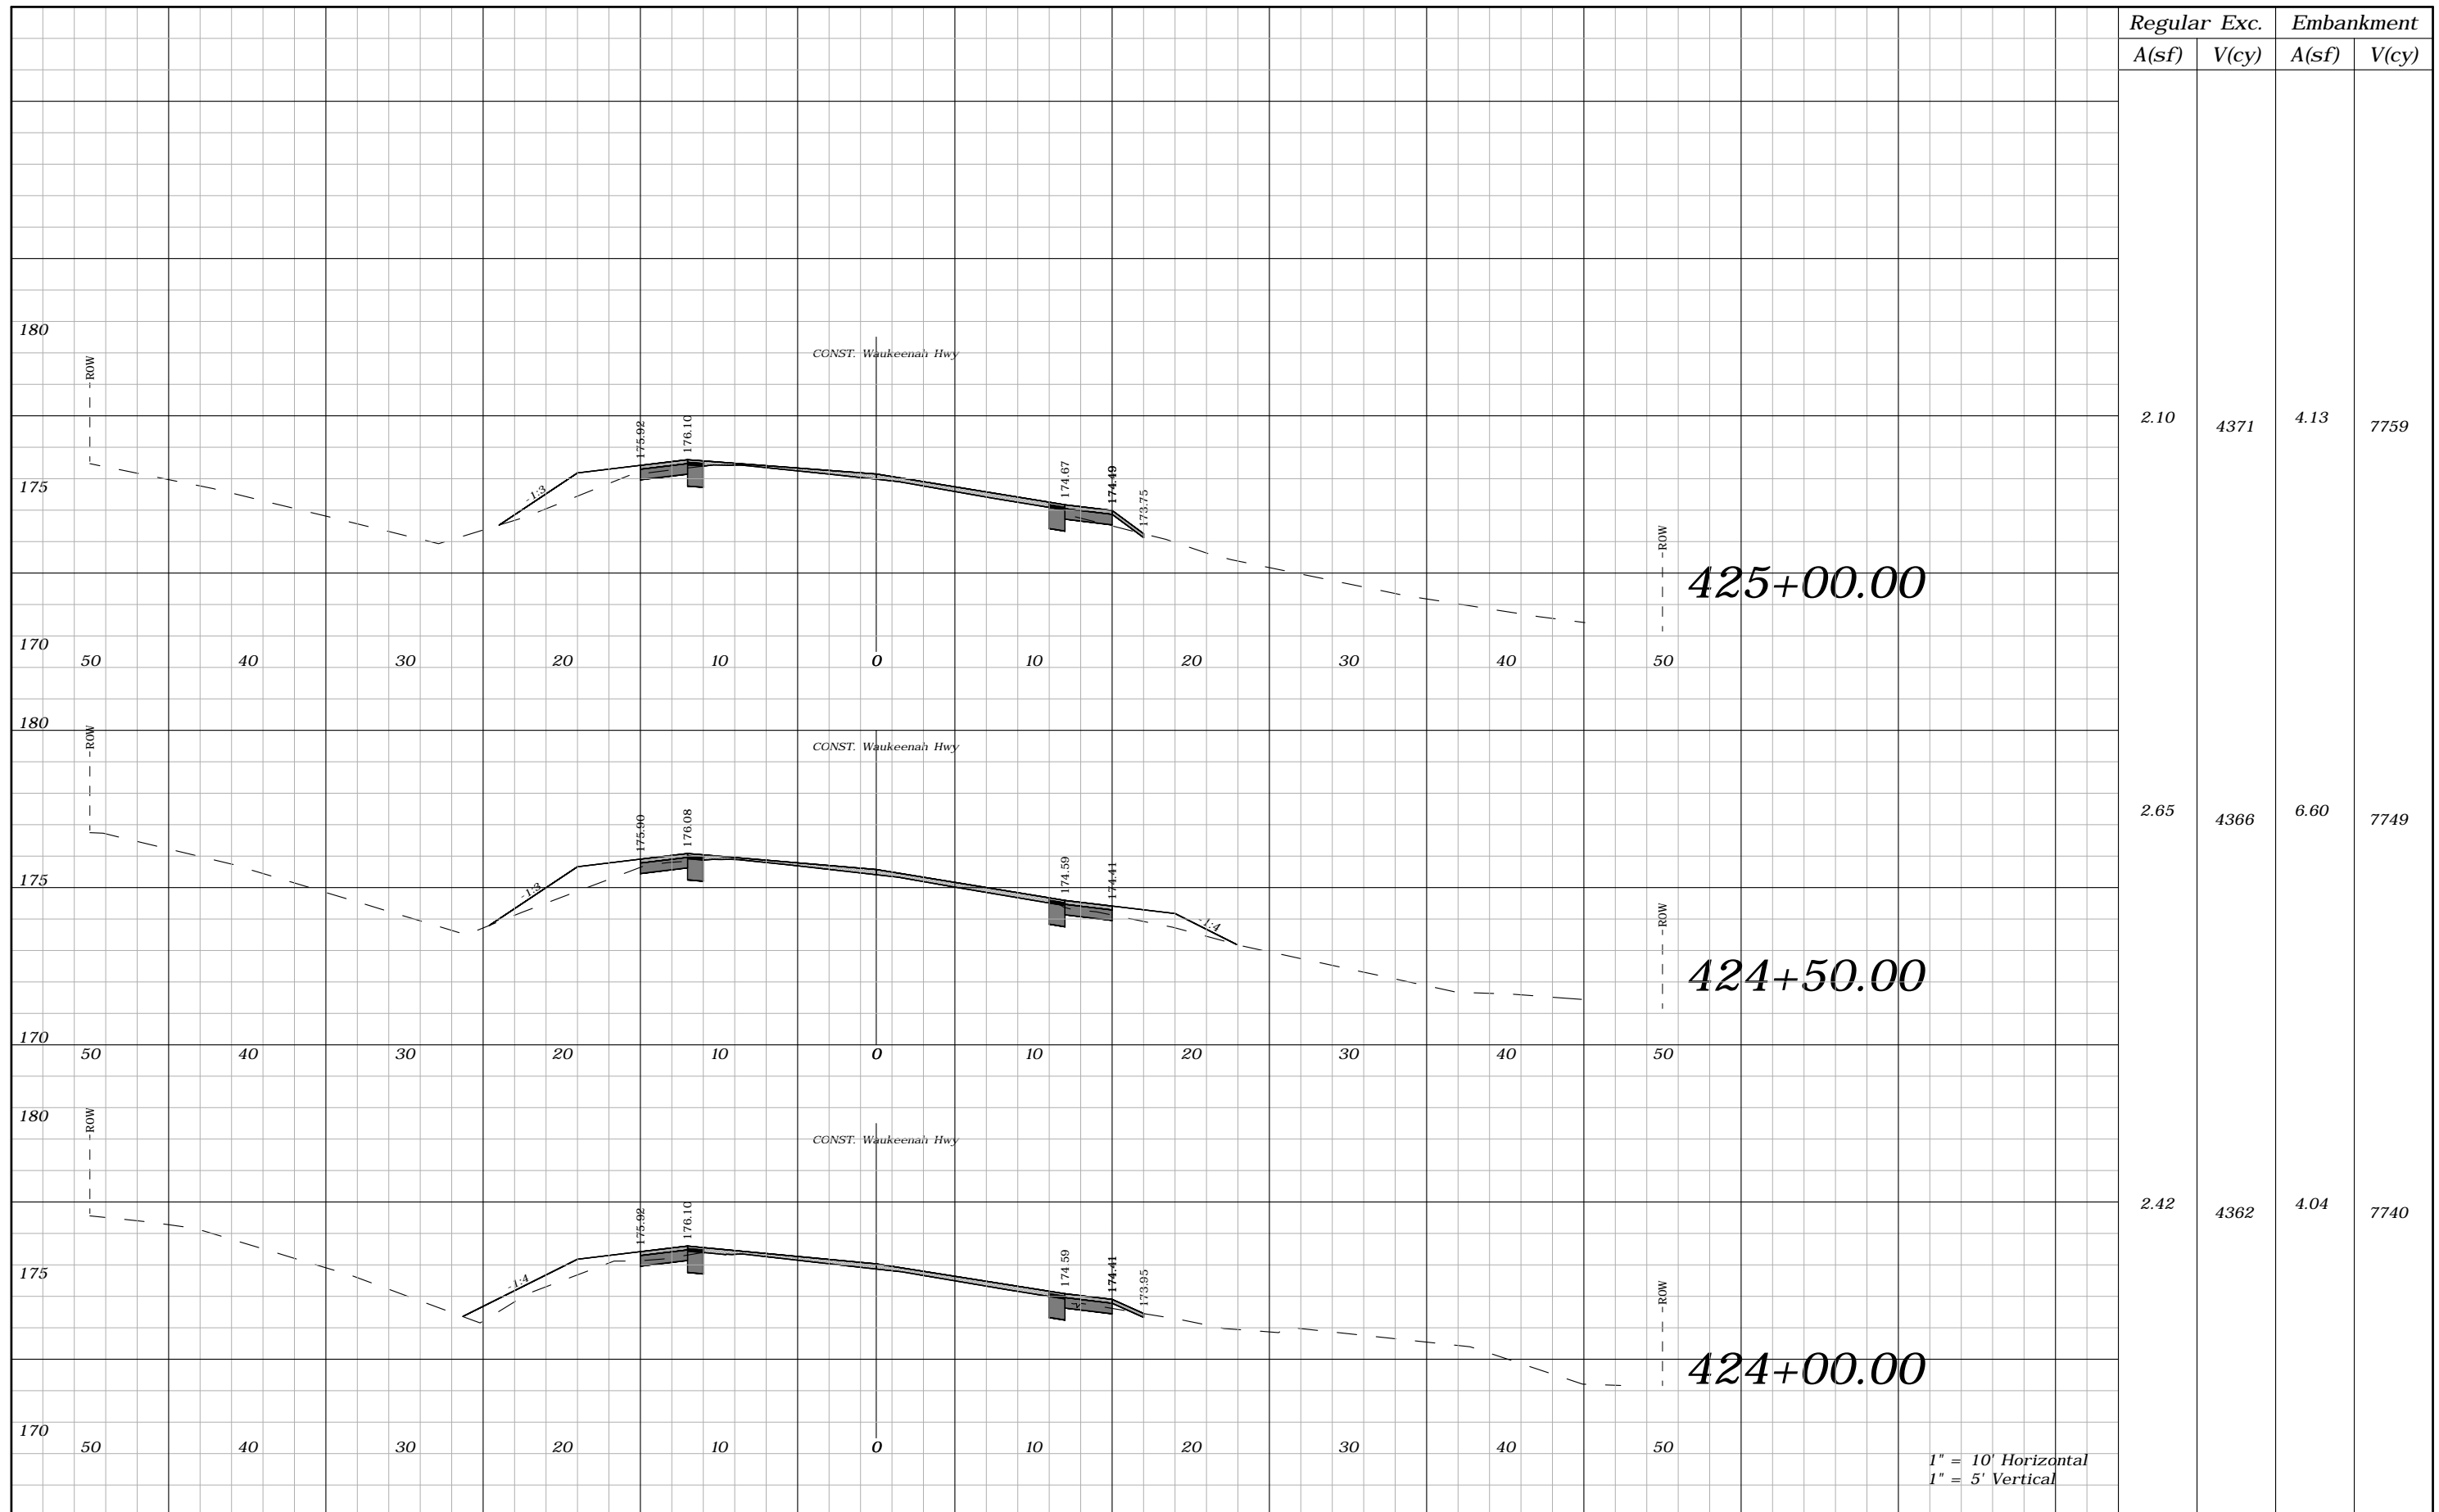


REVISIONS			
DATE	DESCRIPTION	DATE	DESCRIPTION
----	----		

ROBERT C. CESKA, P.E.
P.E. LICENSE NUMBER 82288
DEWBERRY
101 N MONROE STREET, SUITE 710
TALLAHASSEE, FLORIDA 32301
CERTIFICATE OF AUTHORIZATION 00008794

WAUKEENAH HIGHWAY		
ROAD NO.	COUNTY	FINANCIAL PROJECT ID
----	JEFFERSON	438366-1-54-01

CROSS SECTIONS

SHEET NO.
221

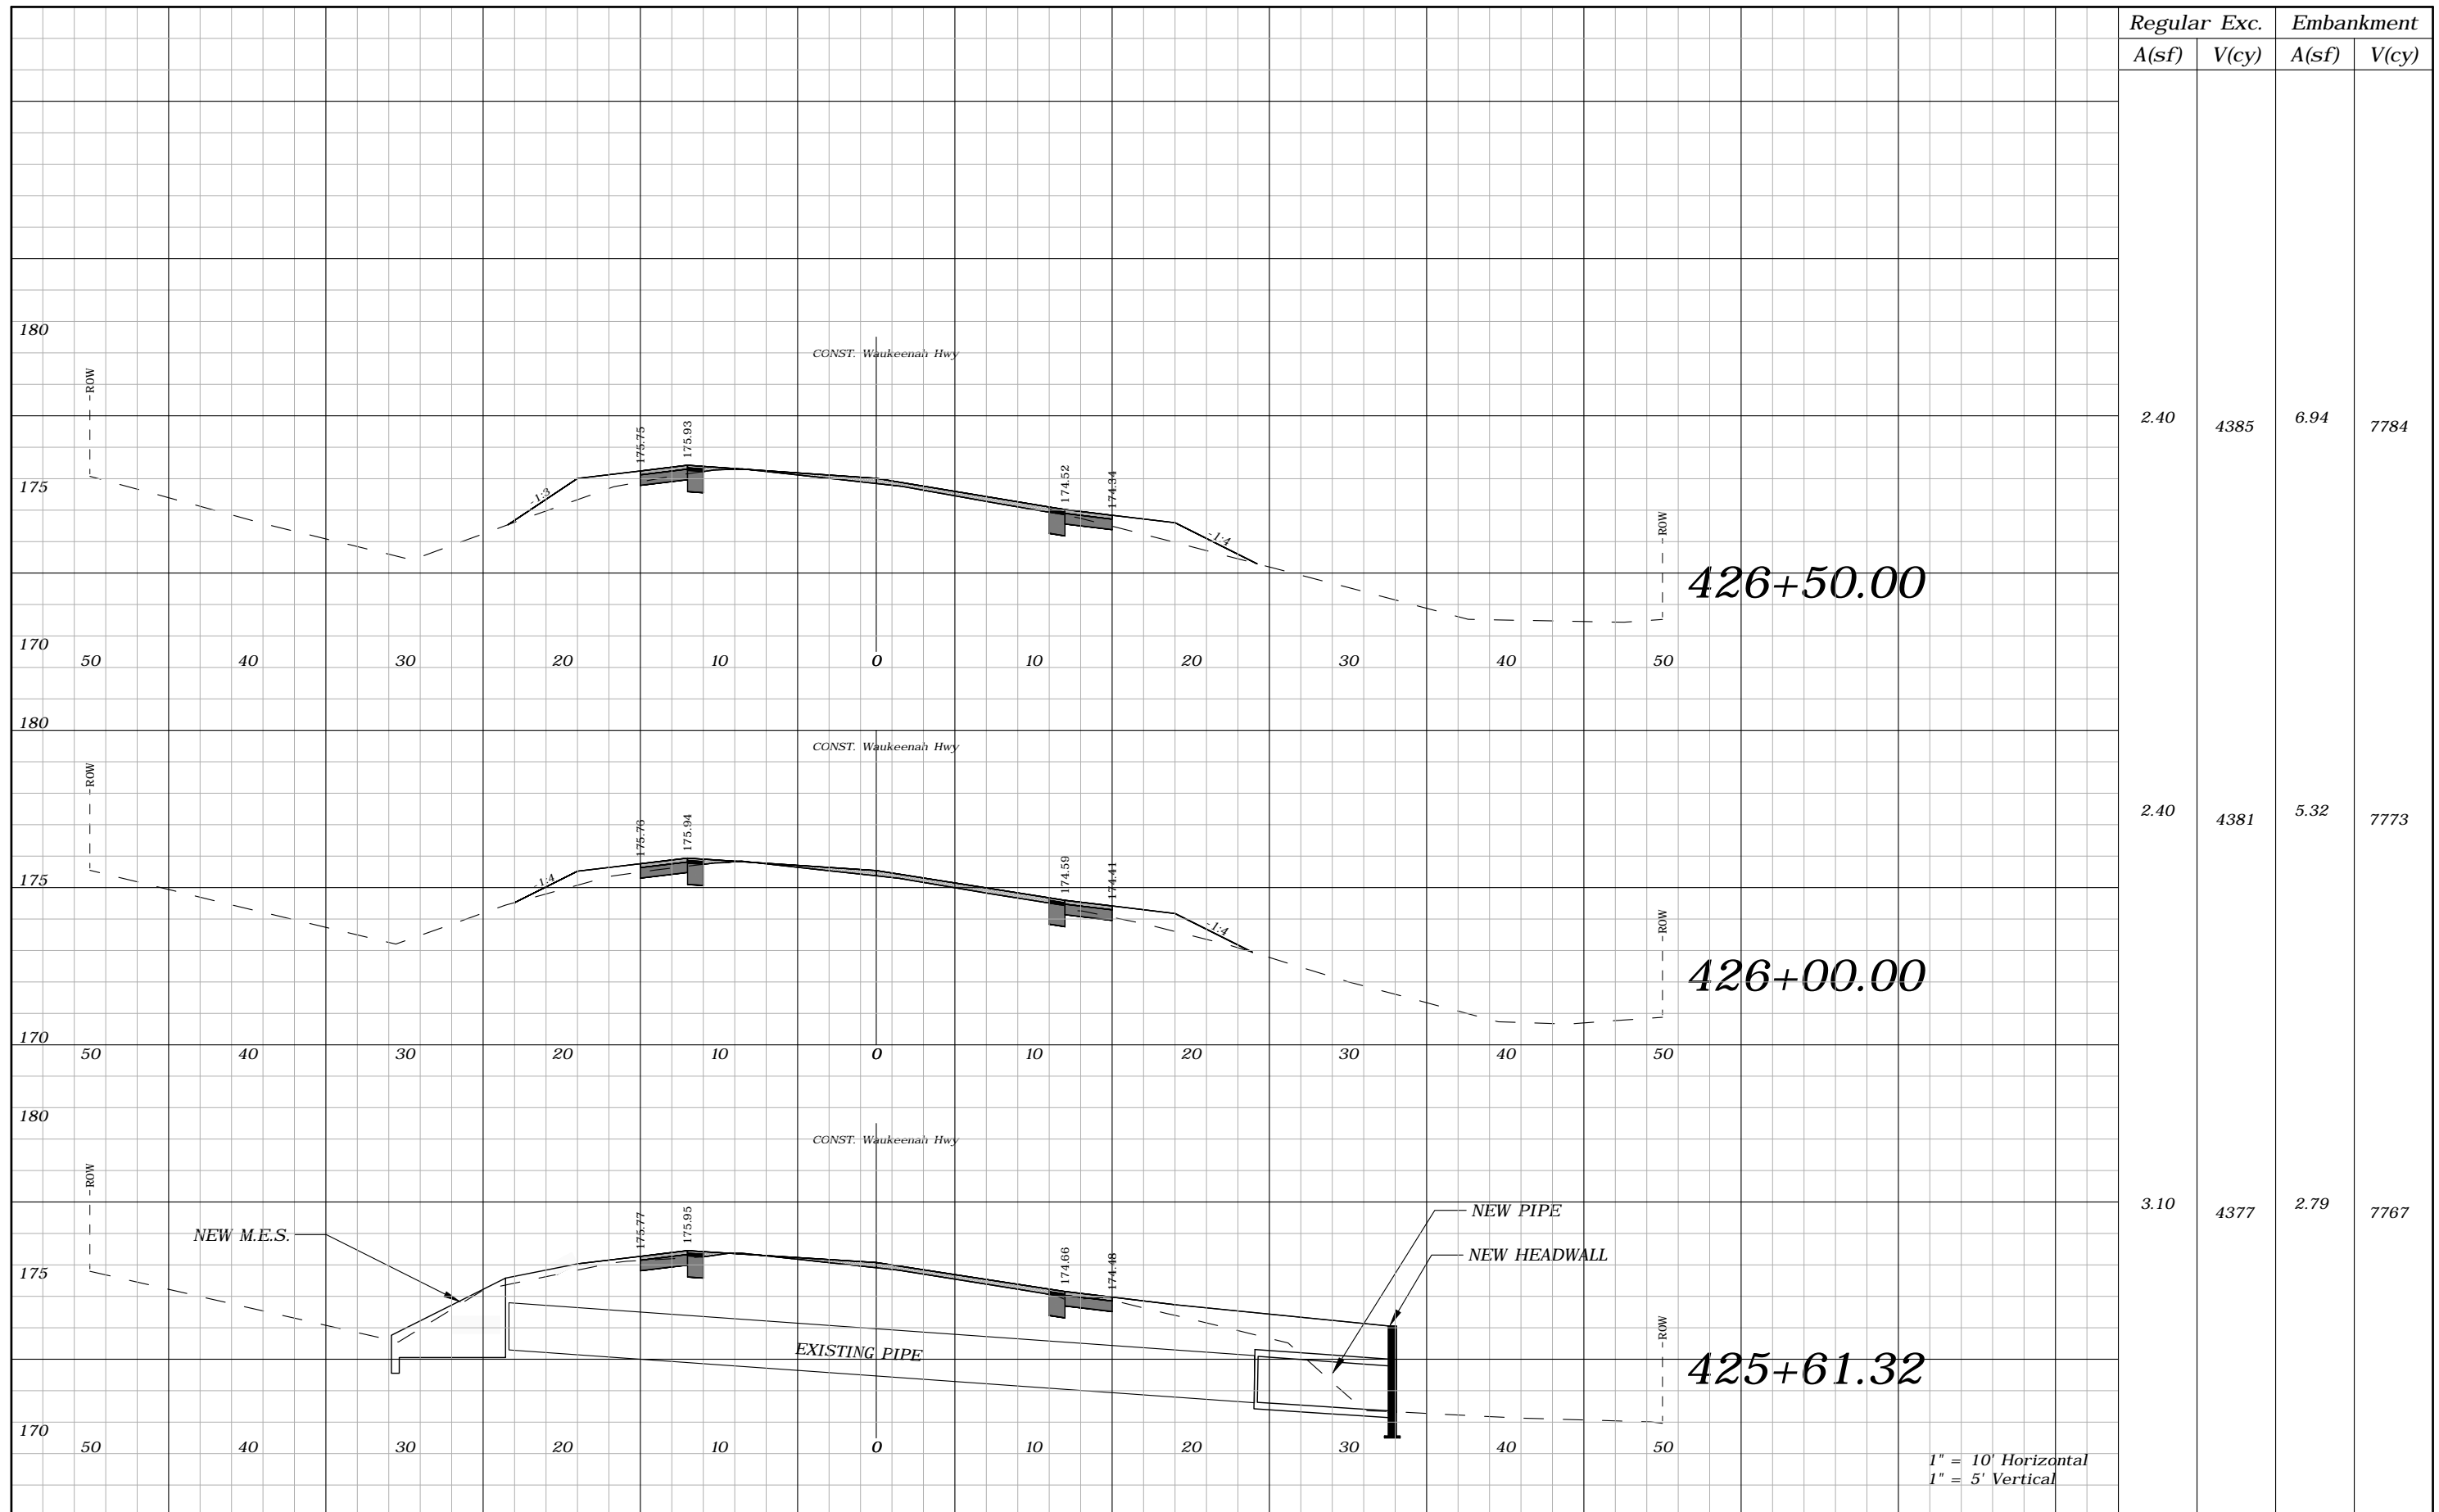

Regular A(sf)	Exc. V(cy)	Embankment A(sf)	V(cy)
2.40	4385	6.94	7784
2.40	4381	5.32	7773
3.10	4377	2.79	7767


REVISIONS			
DATE	DESCRIPTION	DATE	DESCRIPTION
---	---	---	---

ROBERT C. CESKA, P.E.
P.E. LICENSE NUMBER 82288
DEWBERRY
101 N MONROE STREET, SUITE 710
TALLAHASSEE, FLORIDA 32301
CERTIFICATE OF AUTHORIZATION 00008794

WAUKEENAH HIGHWAY		
ROAD NO.	COUNTY	FINANCIAL PROJECT ID
----	JEFFERSON	438366-1-54-01

CROSS SECTIONS

SHEET NO.
222

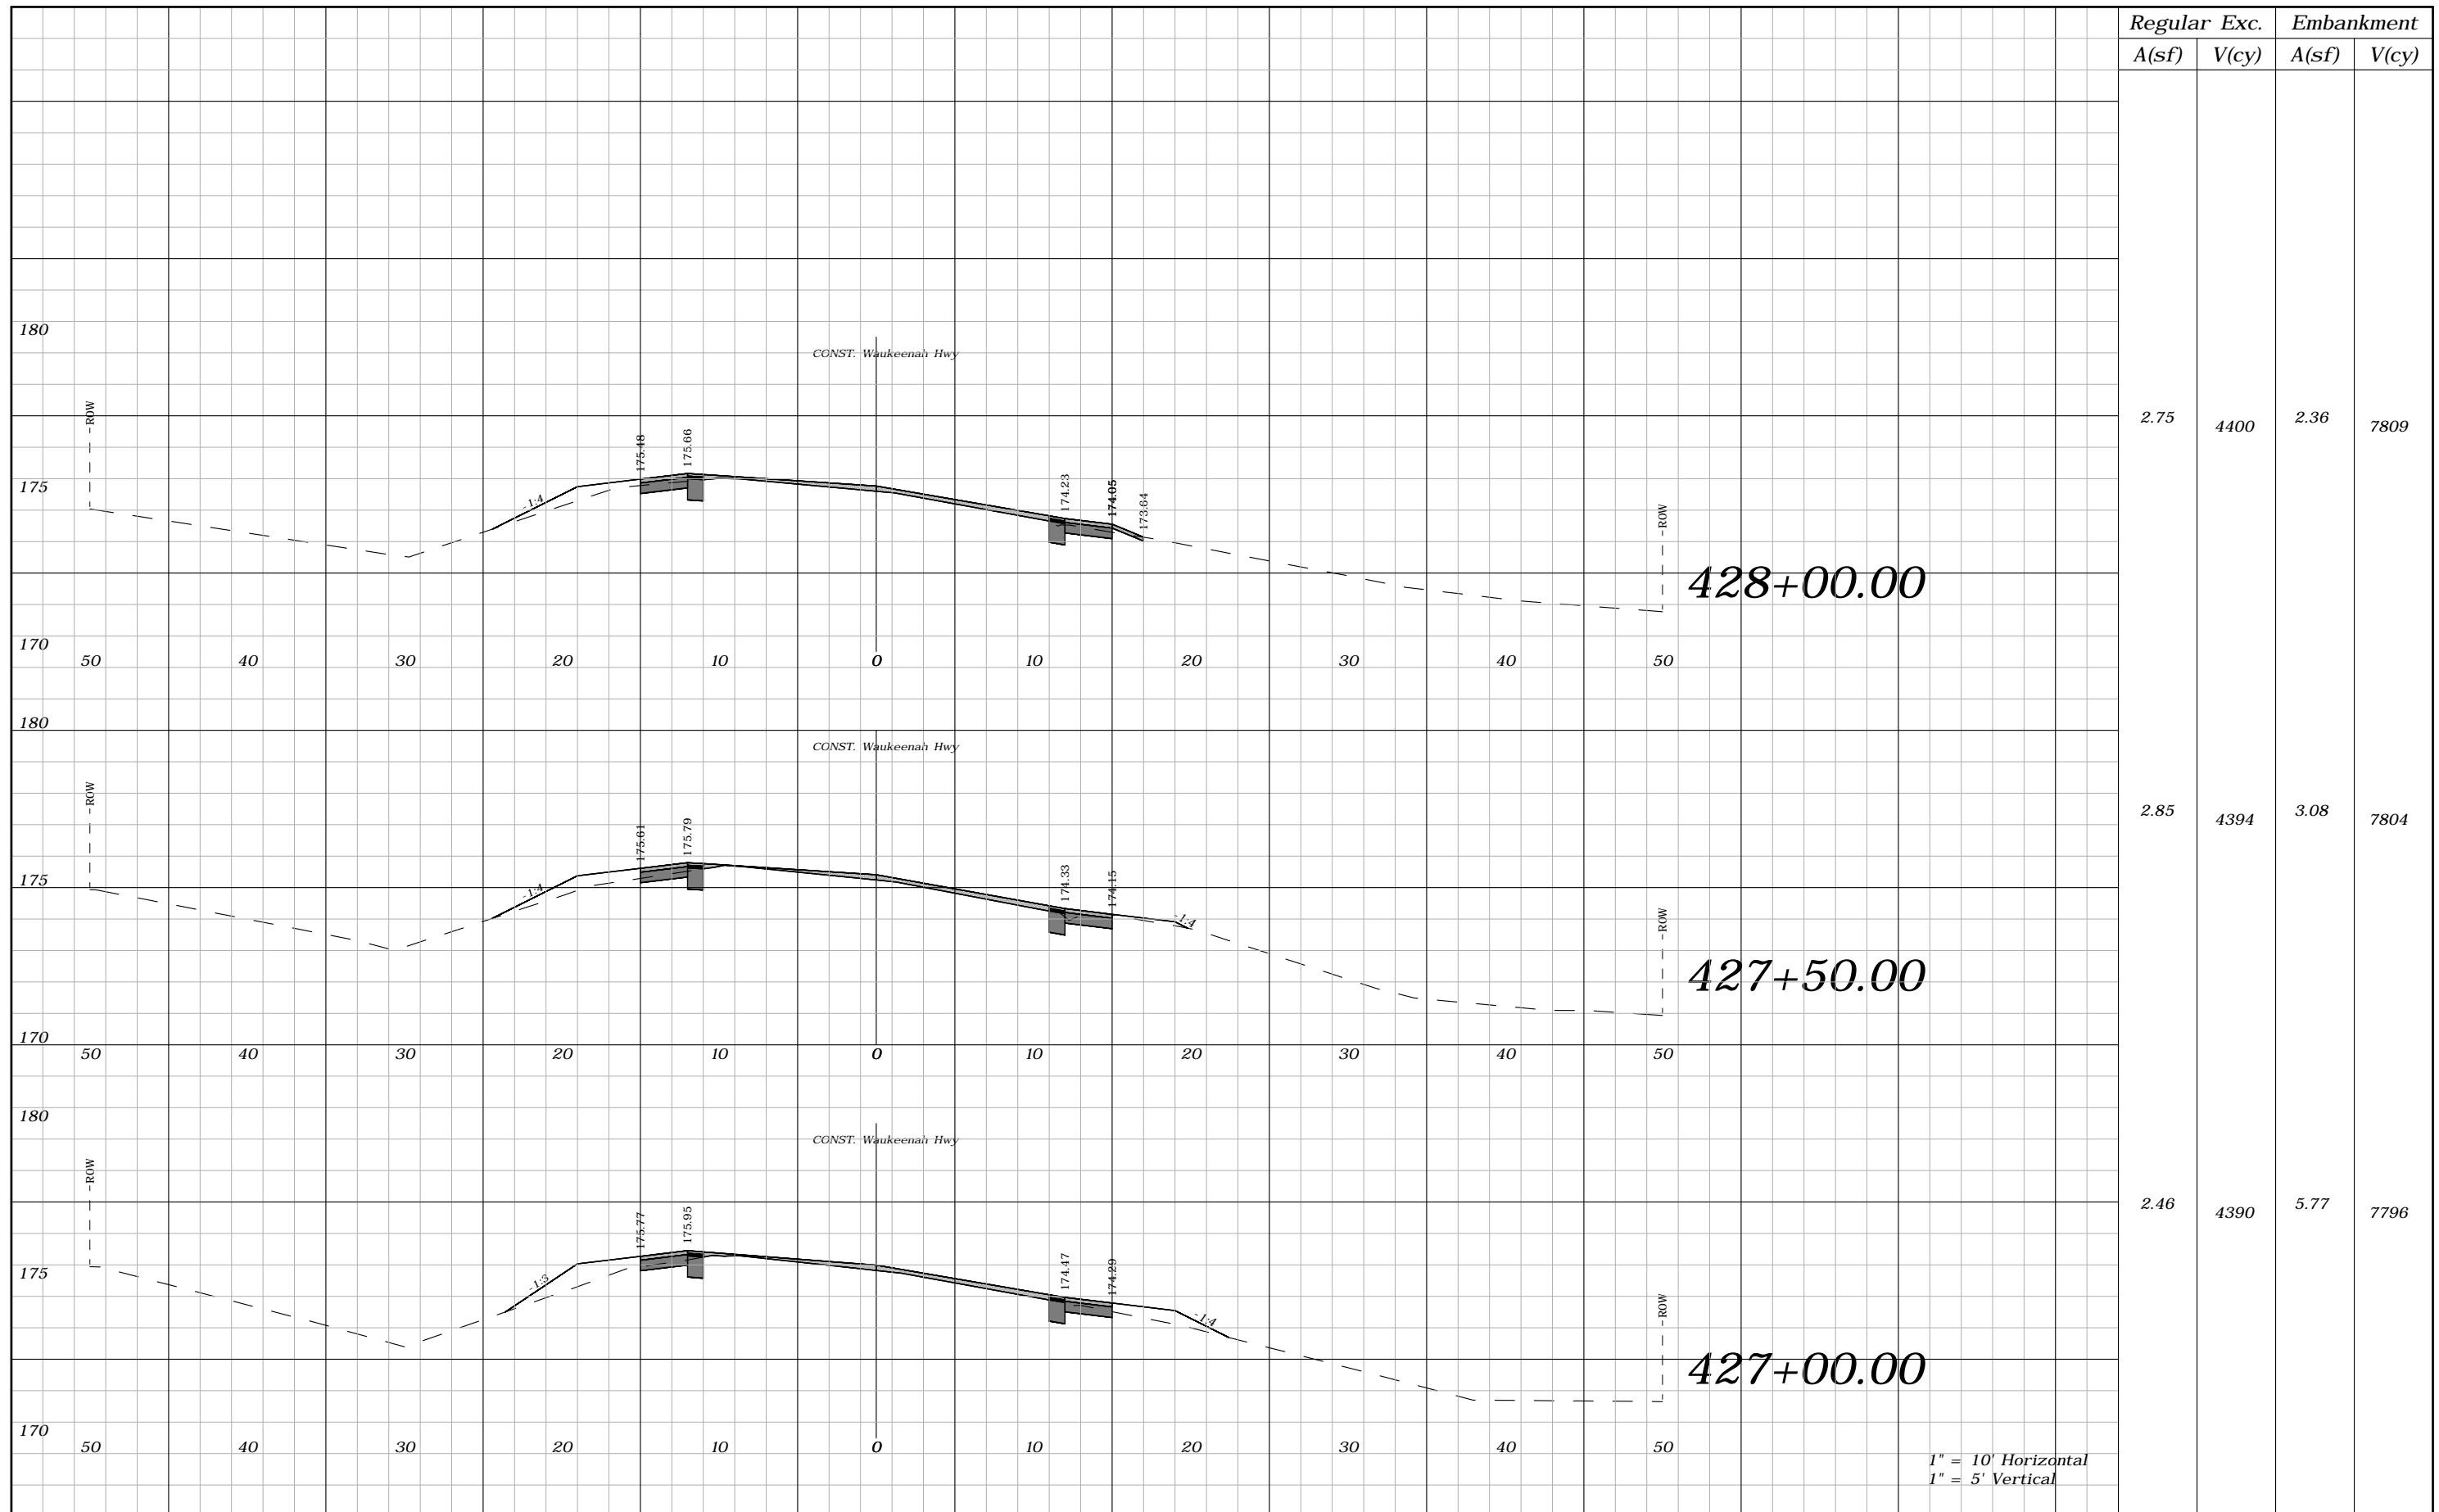


REVISIONS			
DATE	DESCRIPTION	DATE	DESCRIPTION
----	----		

ROBERT C. CESKA, P.E.
P.E. LICENSE NUMBER 82288
DEWBERRY
101 N MONROE STREET, SUITE 710
TALLAHASSEE, FLORIDA 32301
CERTIFICATE OF AUTHORIZATION 00008794

WAUKEENAH HIGHWAY		
ROAD NO.	COUNTY	FINANCIAL PROJECT ID
----	JEFFERSON	438366-1-54-01

CROSS SECTIONS

SHEET NO.
223

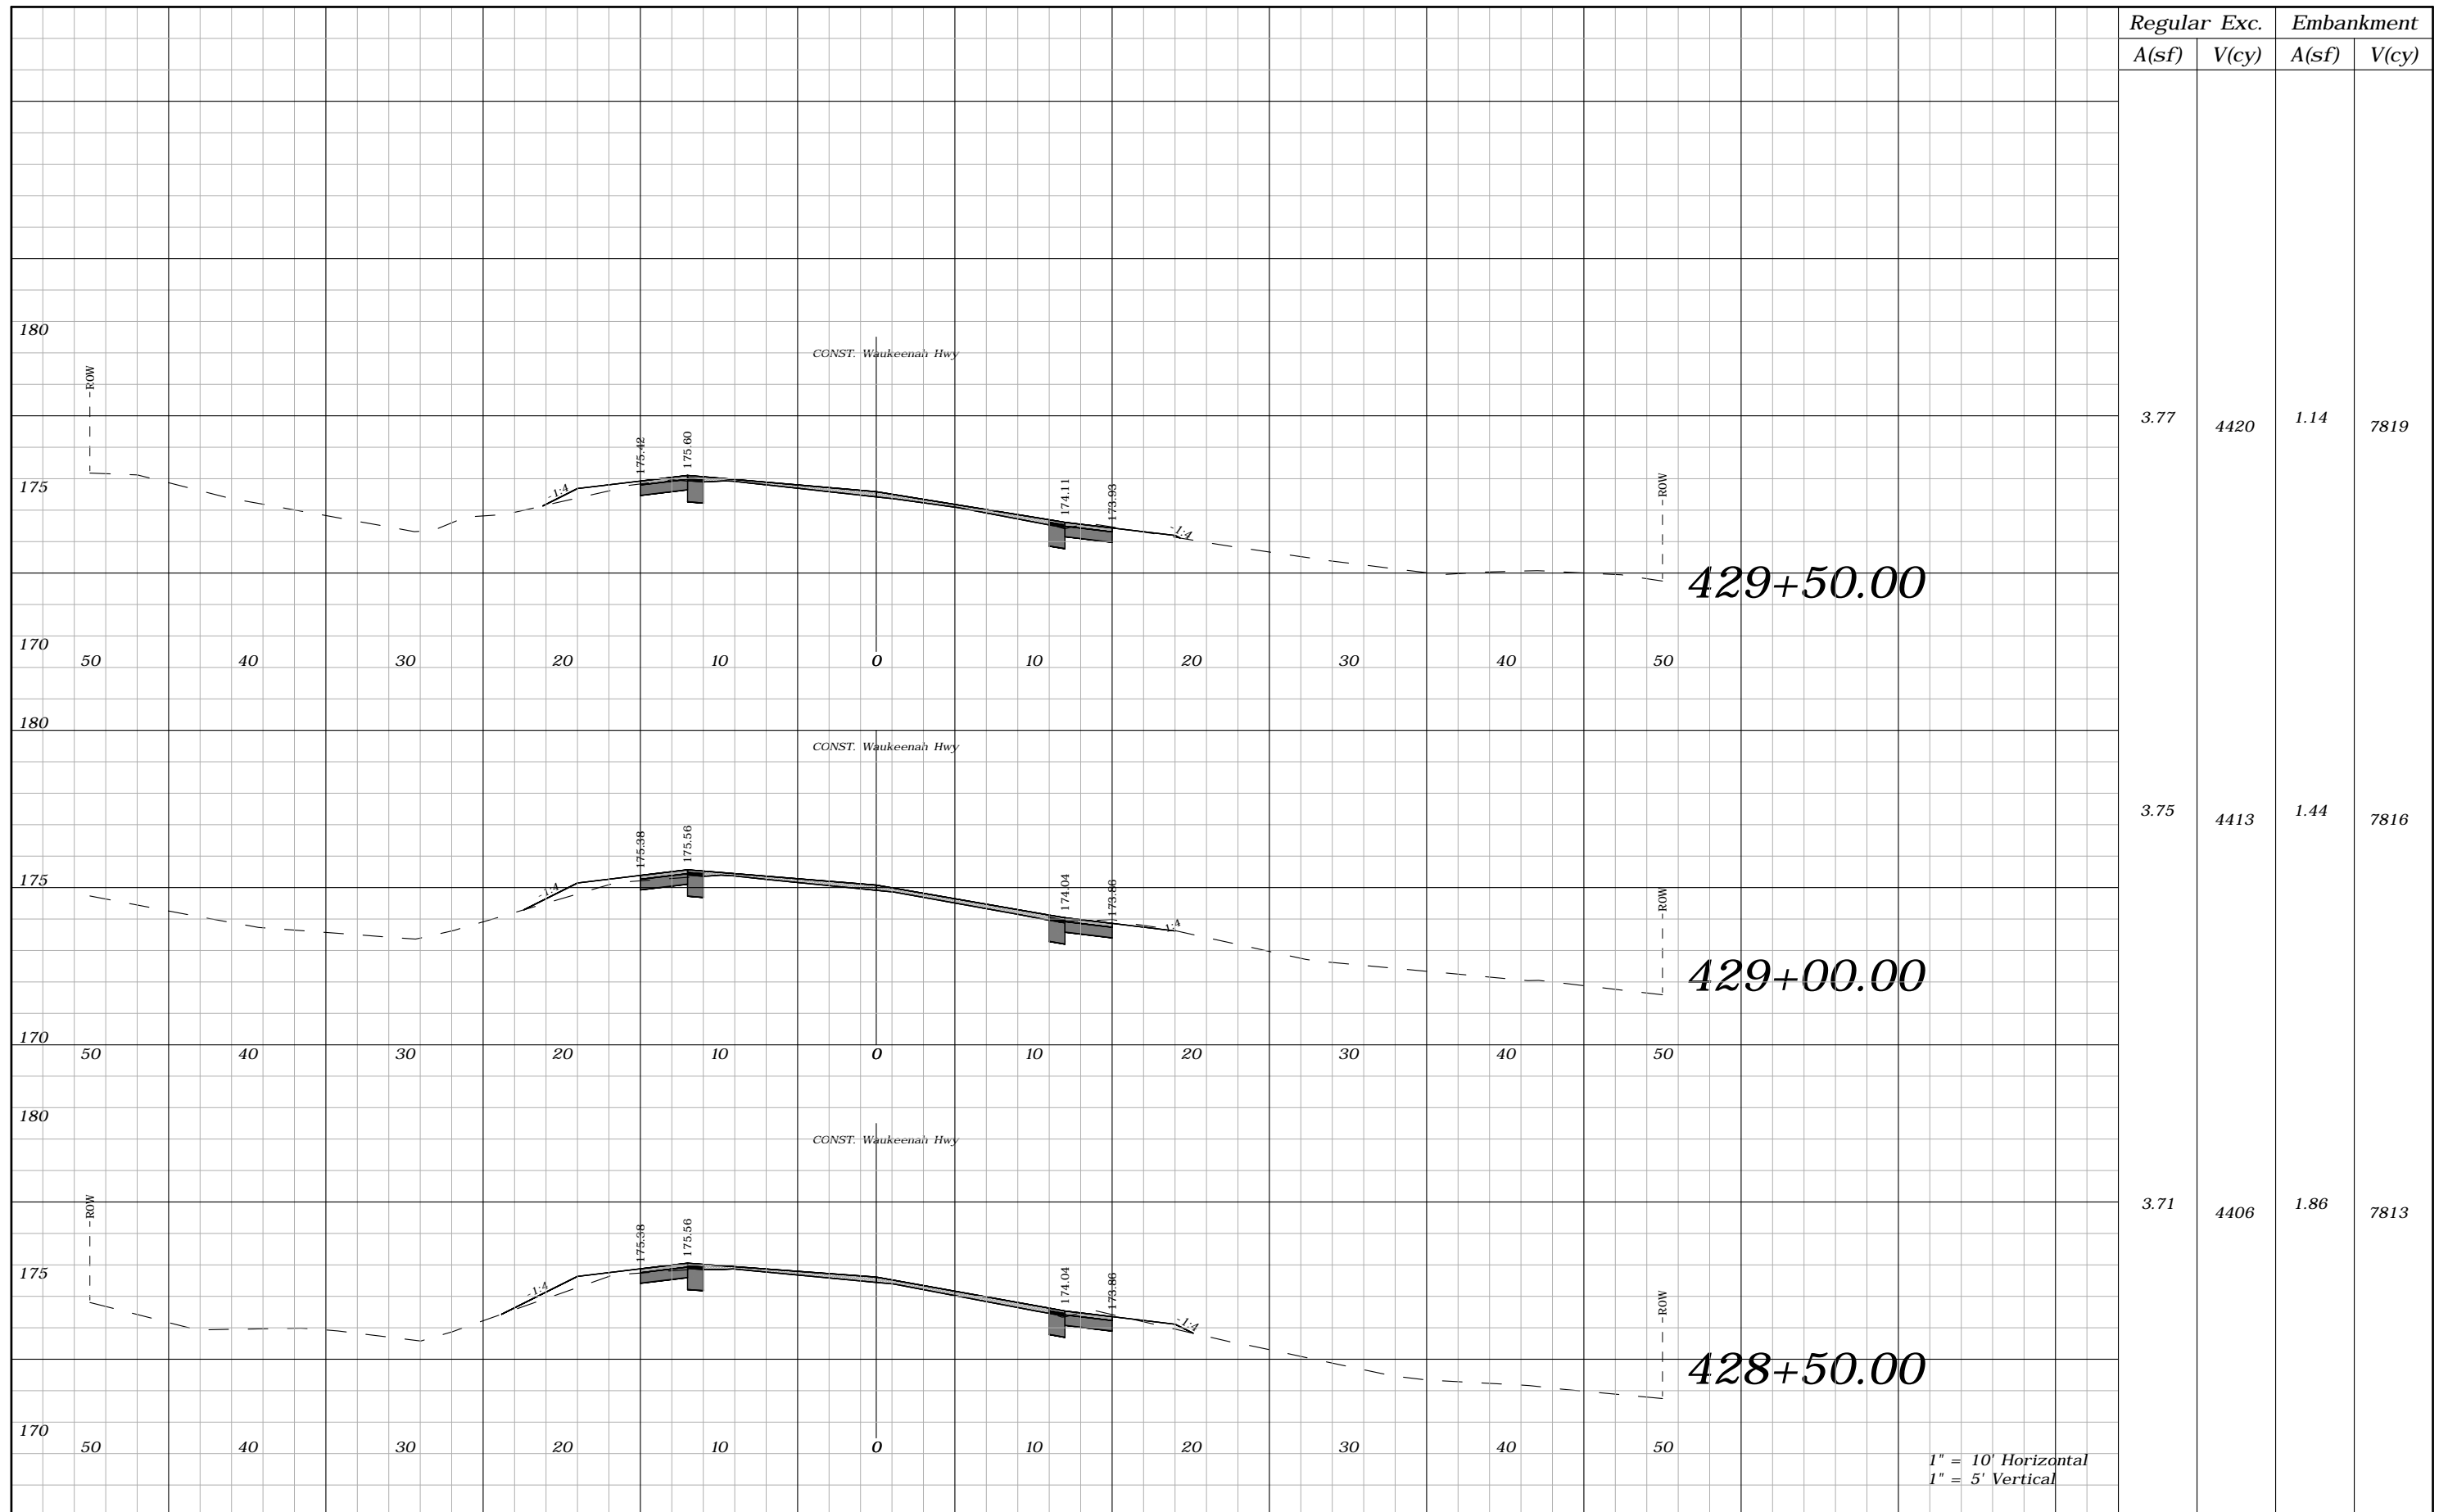


Regular	Exc.	Embankment	
A(sf)	V(cy)	A(sf)	V(cy)
3.77	4420	1.14	7819
3.75	4413	1.44	7816
3.71	4406	1.86	7813

1" = 10' Horizontal
1" = 5' Vertical

REVISIONS				ROBERT C. CESKA, P.E. P.E. LICENSE NUMBER 82288 DEWBERRY 101 N MONROE STREET, SUITE 710 TALLAHASSEE, FLORIDA 32301 CERTIFICATE OF AUTHORIZATION 00008794	WAUKEENAH HIGHWAY			SHEET NO. 224
DATE	DESCRIPTION	DATE	DESCRIPTION		ROAD NO.	COUNTY	FINANCIAL PROJECT ID	
----	----				----	JEFFERSON	438366-1-54-01	

CROSS SECTIONS

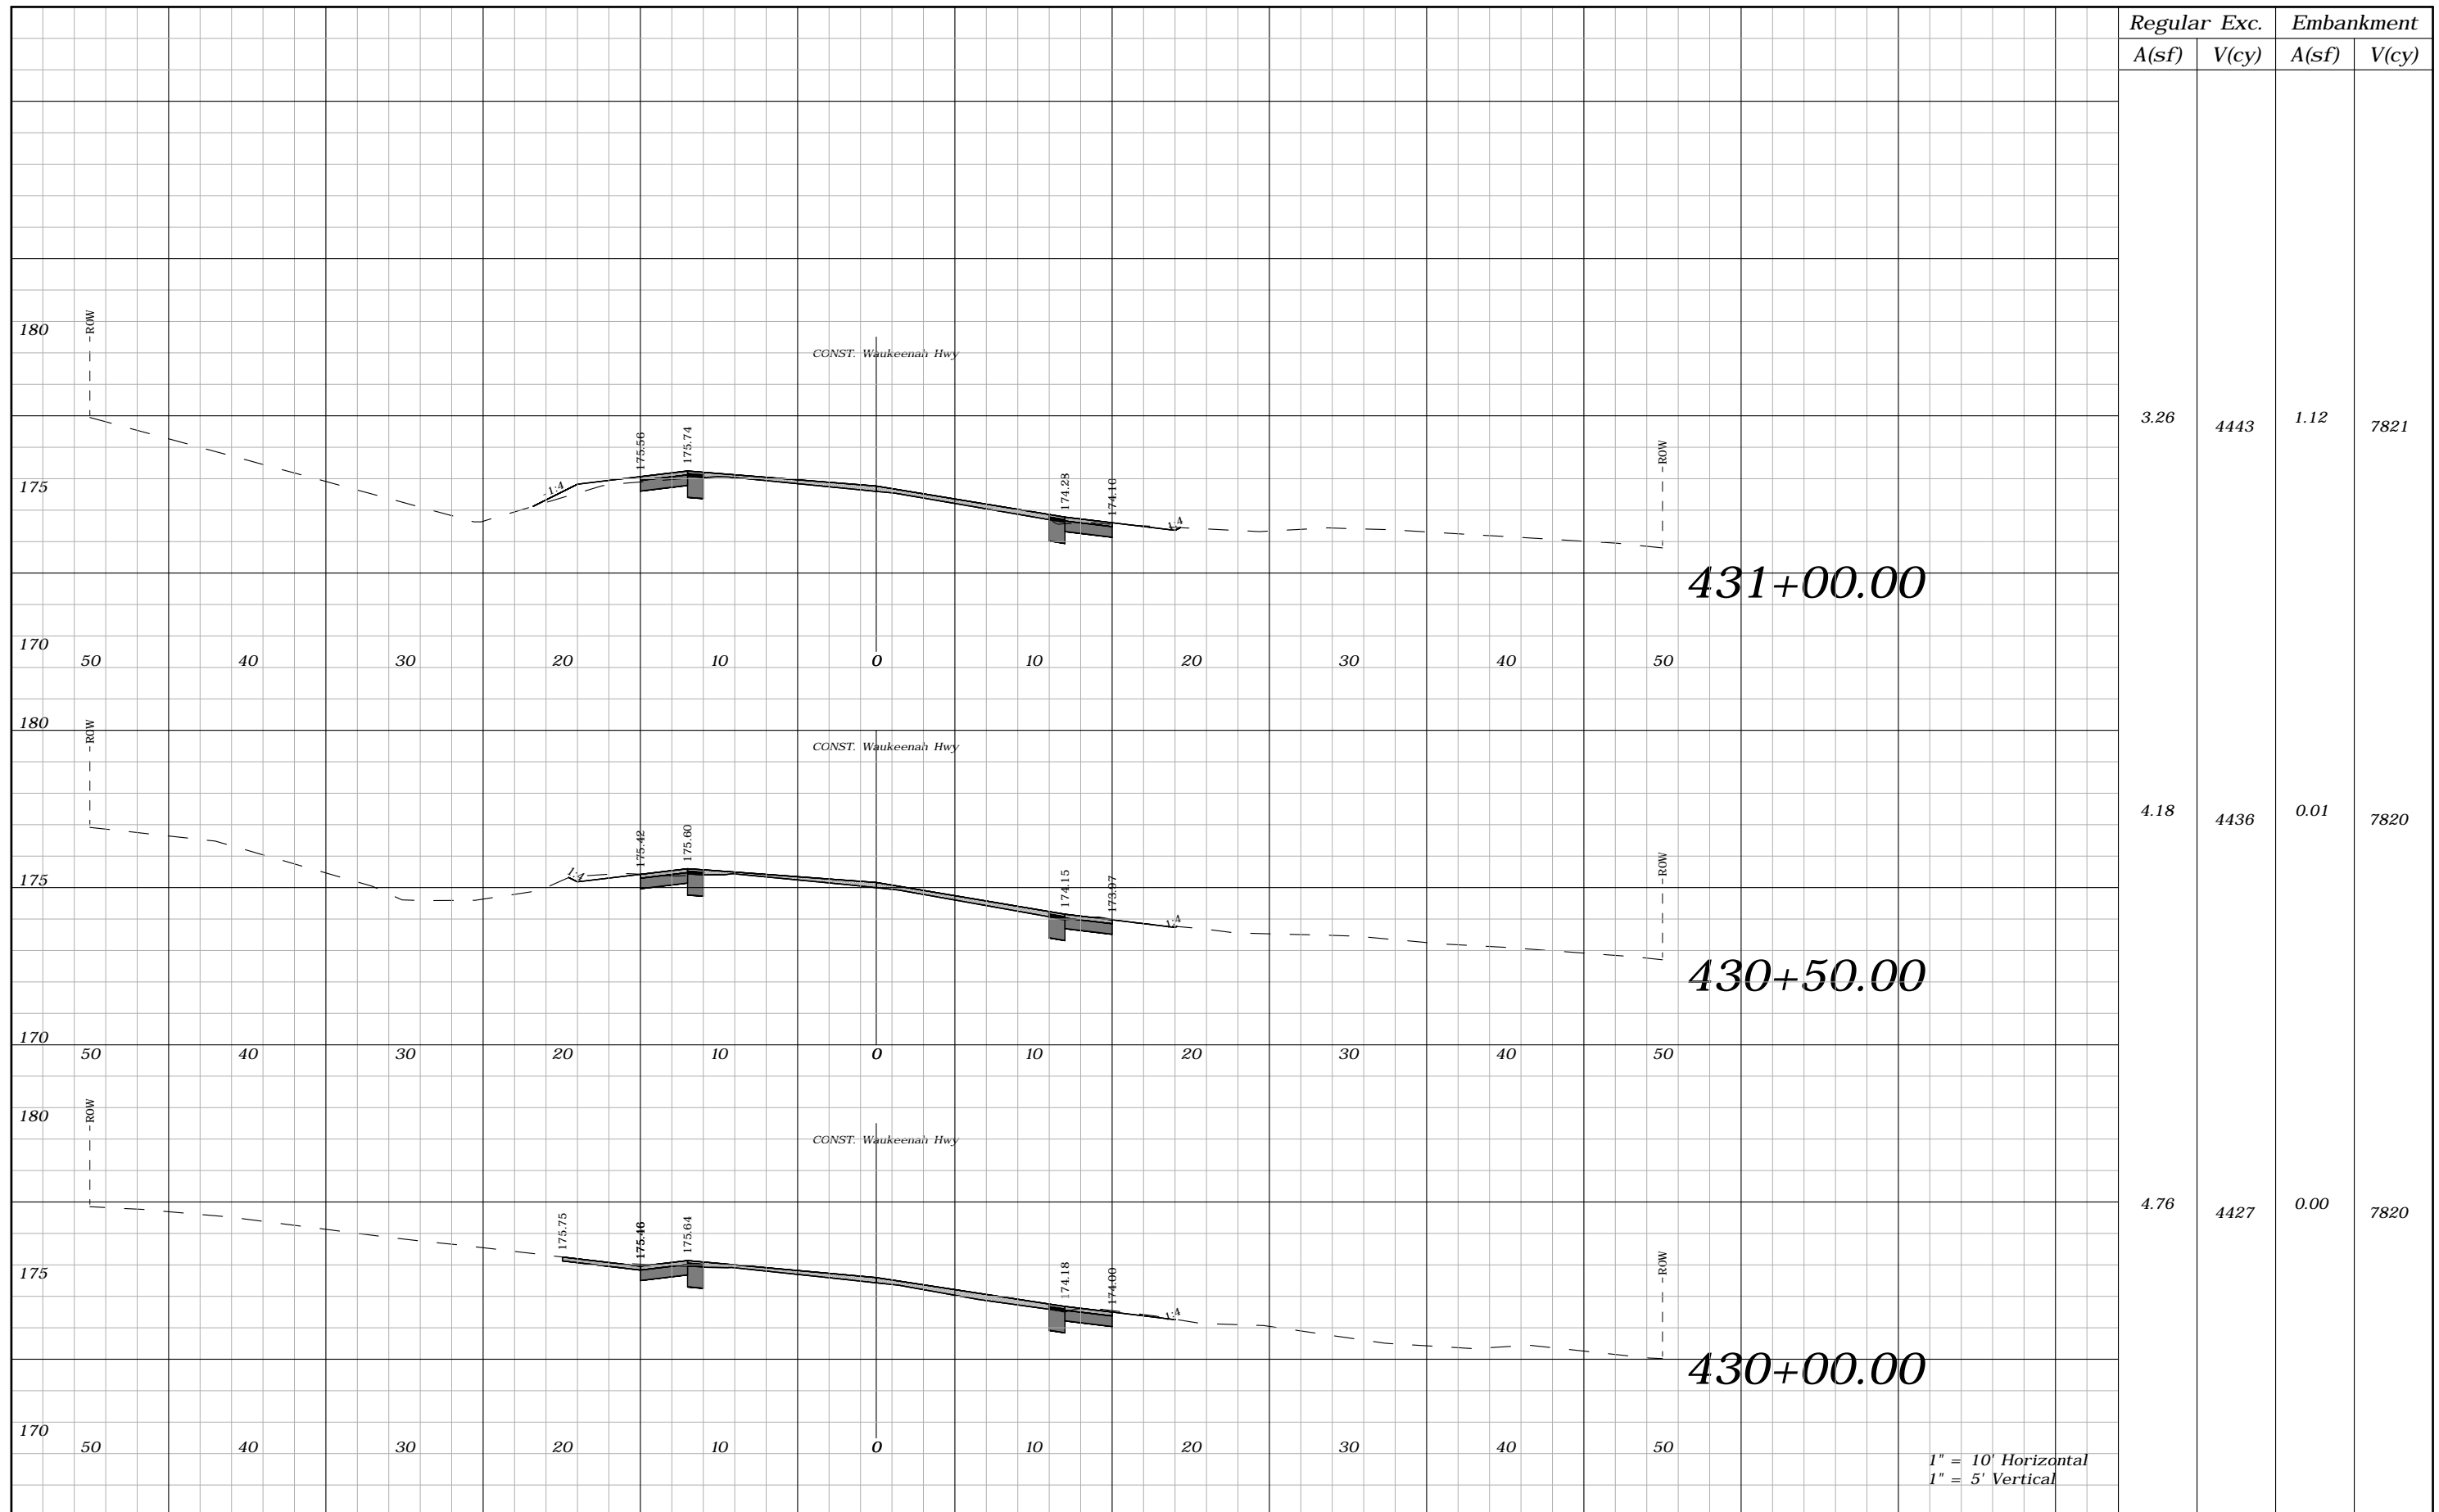

Regular	Exc.	Embankment	
A(sf)	V(cy)	A(sf)	V(cy)
3.26	4443	1.12	7821
4.18	4436	0.01	7820
4.76	4427	0.00	7820


REVISIONS			
DATE	DESCRIPTION	DATE	DESCRIPTION
----	----		

ROBERT C. CESKA, P.E.
P.E. LICENSE NUMBER 82288
DEWBERRY
101 N MONROE STREET, SUITE 710
TALLAHASSEE, FLORIDA 32301
CERTIFICATE OF AUTHORIZATION 00008794

WAUKEENAH HIGHWAY		
ROAD NO.	COUNTY	FINANCIAL PROJECT ID
----	JEFFERSON	438366-1-54-01

CROSS SECTIONS

SHEET NO.
225

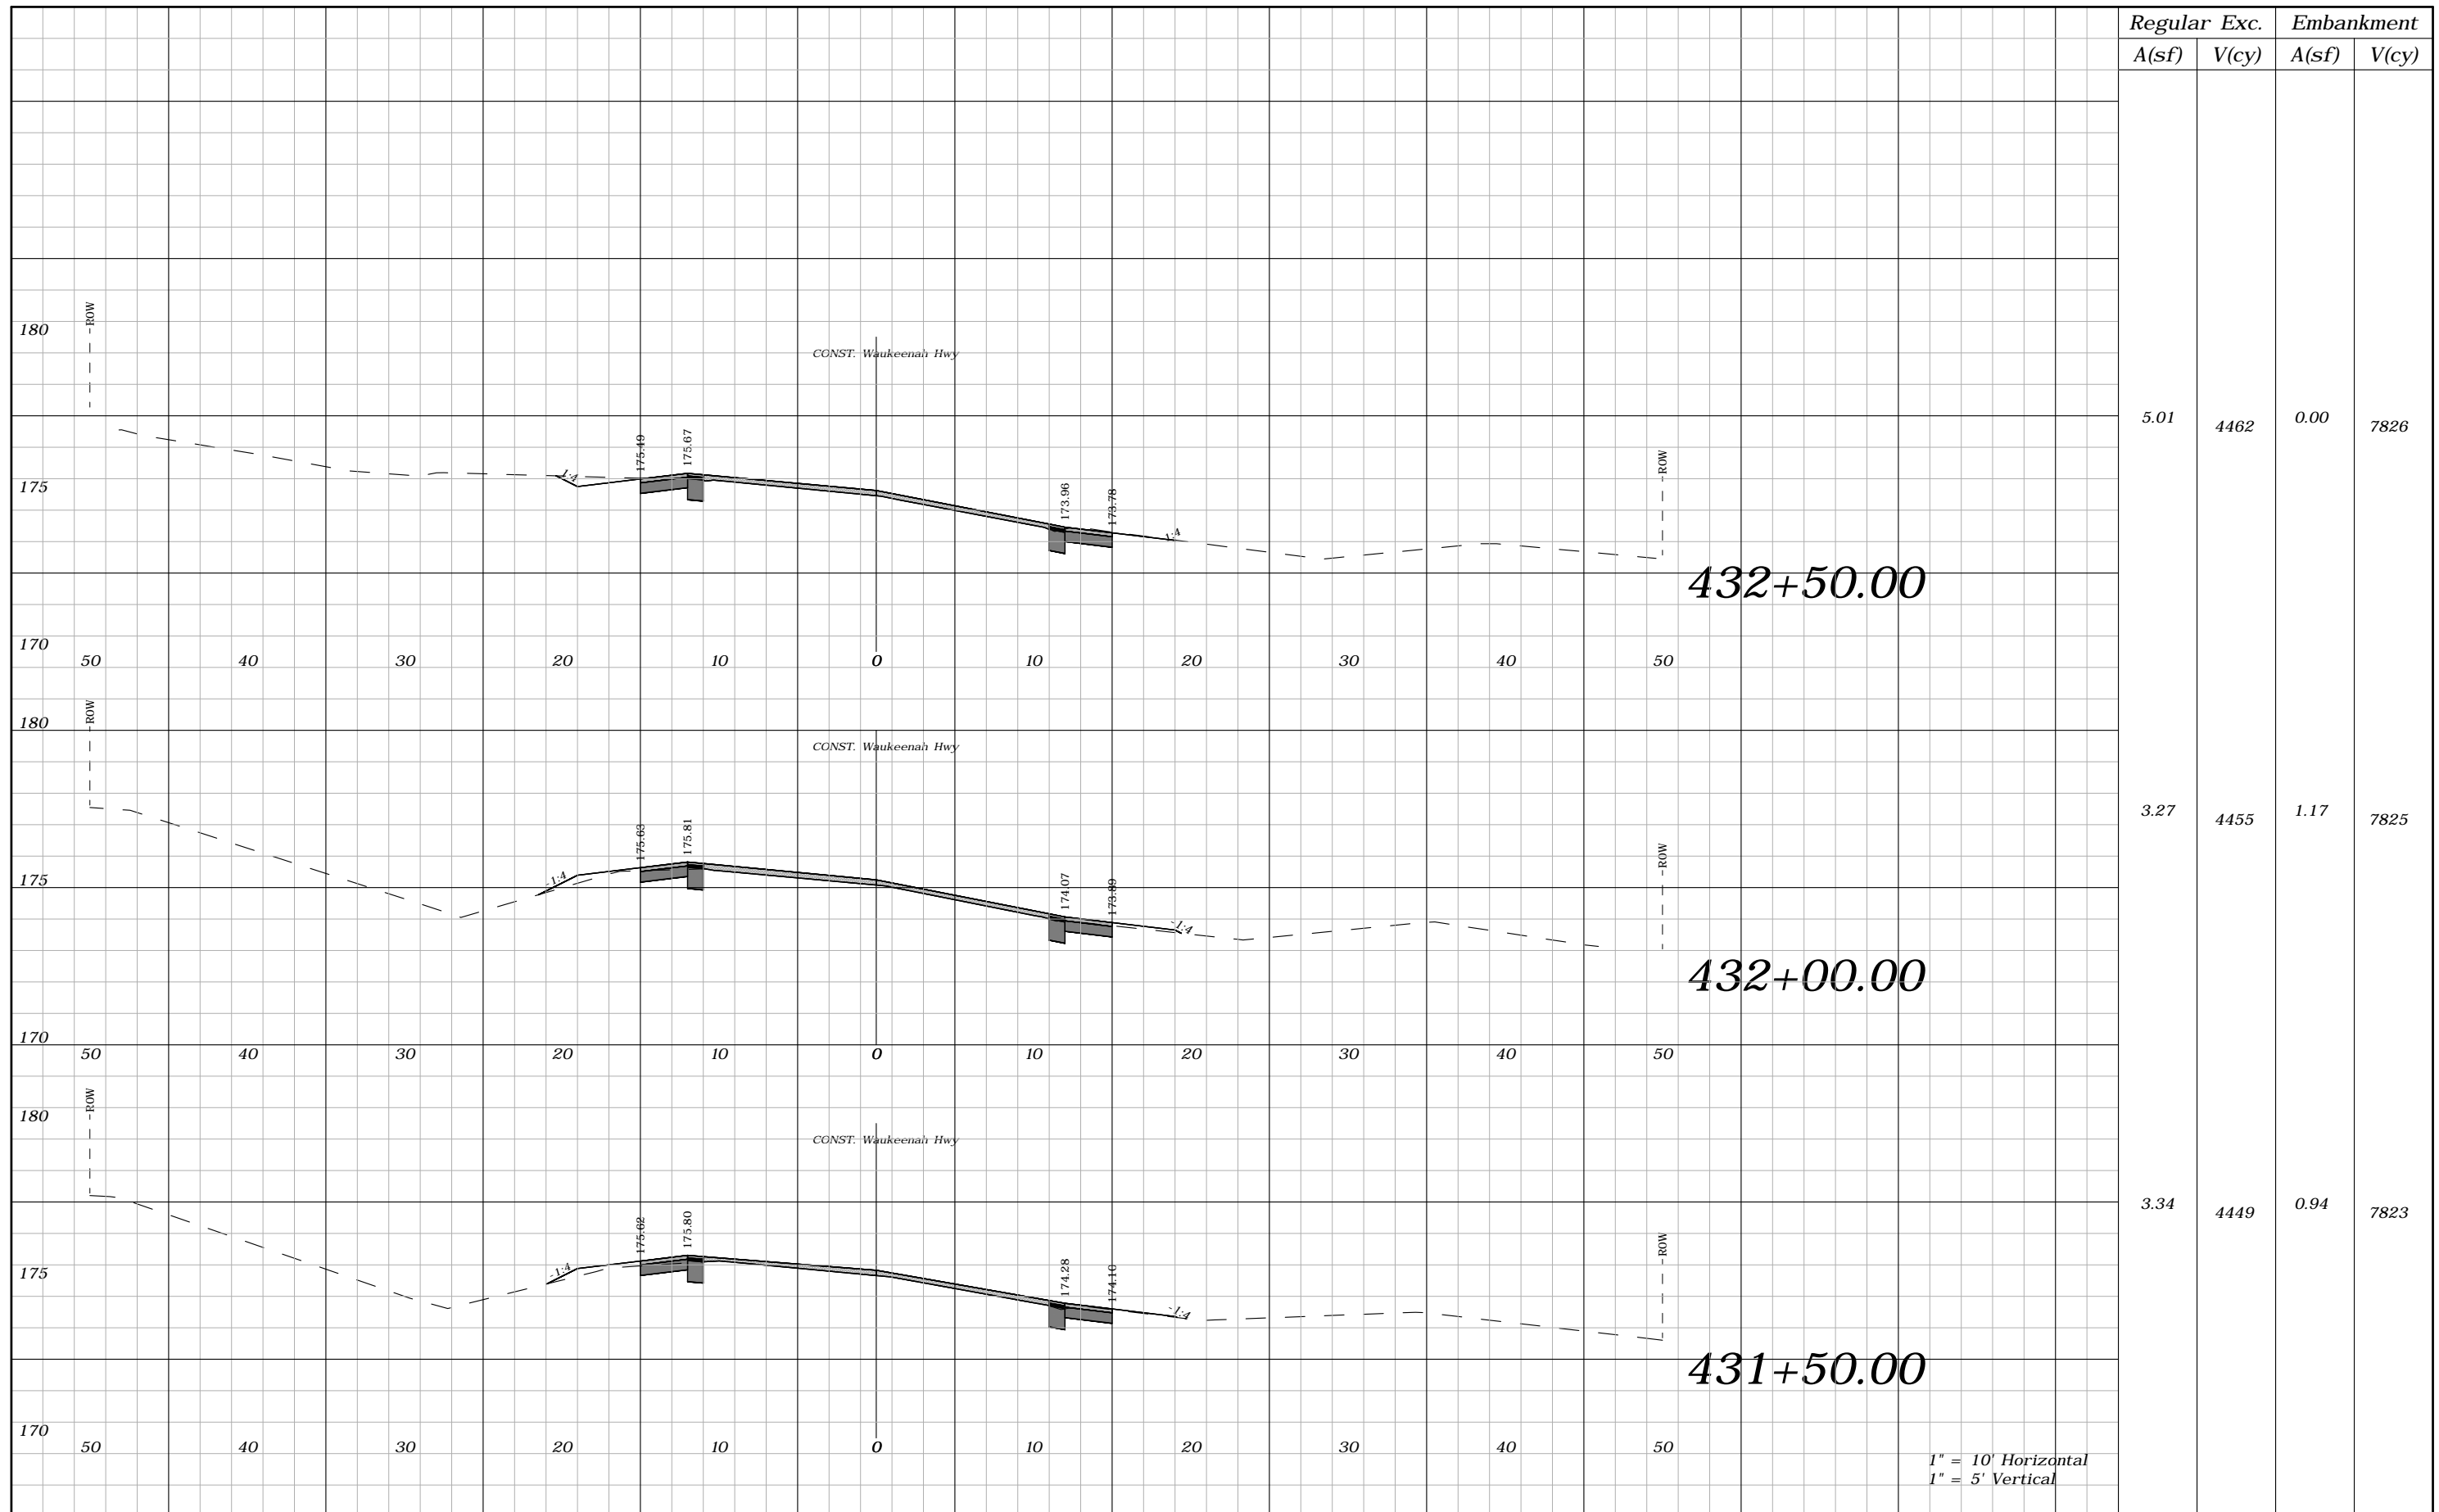

Regular		Exc.		Embankment	
A(sf)	V(cy)	A(sf)	V(cy)	A(sf)	V(cy)
5.01	4462	0.00		7826	
3.27	4455	1.17		7825	
3.34	4449	0.94		7823	


REVISIONS			
DATE	DESCRIPTION	DATE	DESCRIPTION
---	---		

ROBERT C. CESKA, P.E.
P.E. LICENSE NUMBER 82288
DEWBERRY
101 N MONROE STREET, SUITE 710
TALLAHASSEE, FLORIDA 32301
CERTIFICATE OF AUTHORIZATION 00008794

WAUKEENAH HIGHWAY		
ROAD NO.	COUNTY	FINANCIAL PROJECT ID
----	JEFFERSON	438366-1-54-01

CROSS SECTIONS

SHEET NO.
226

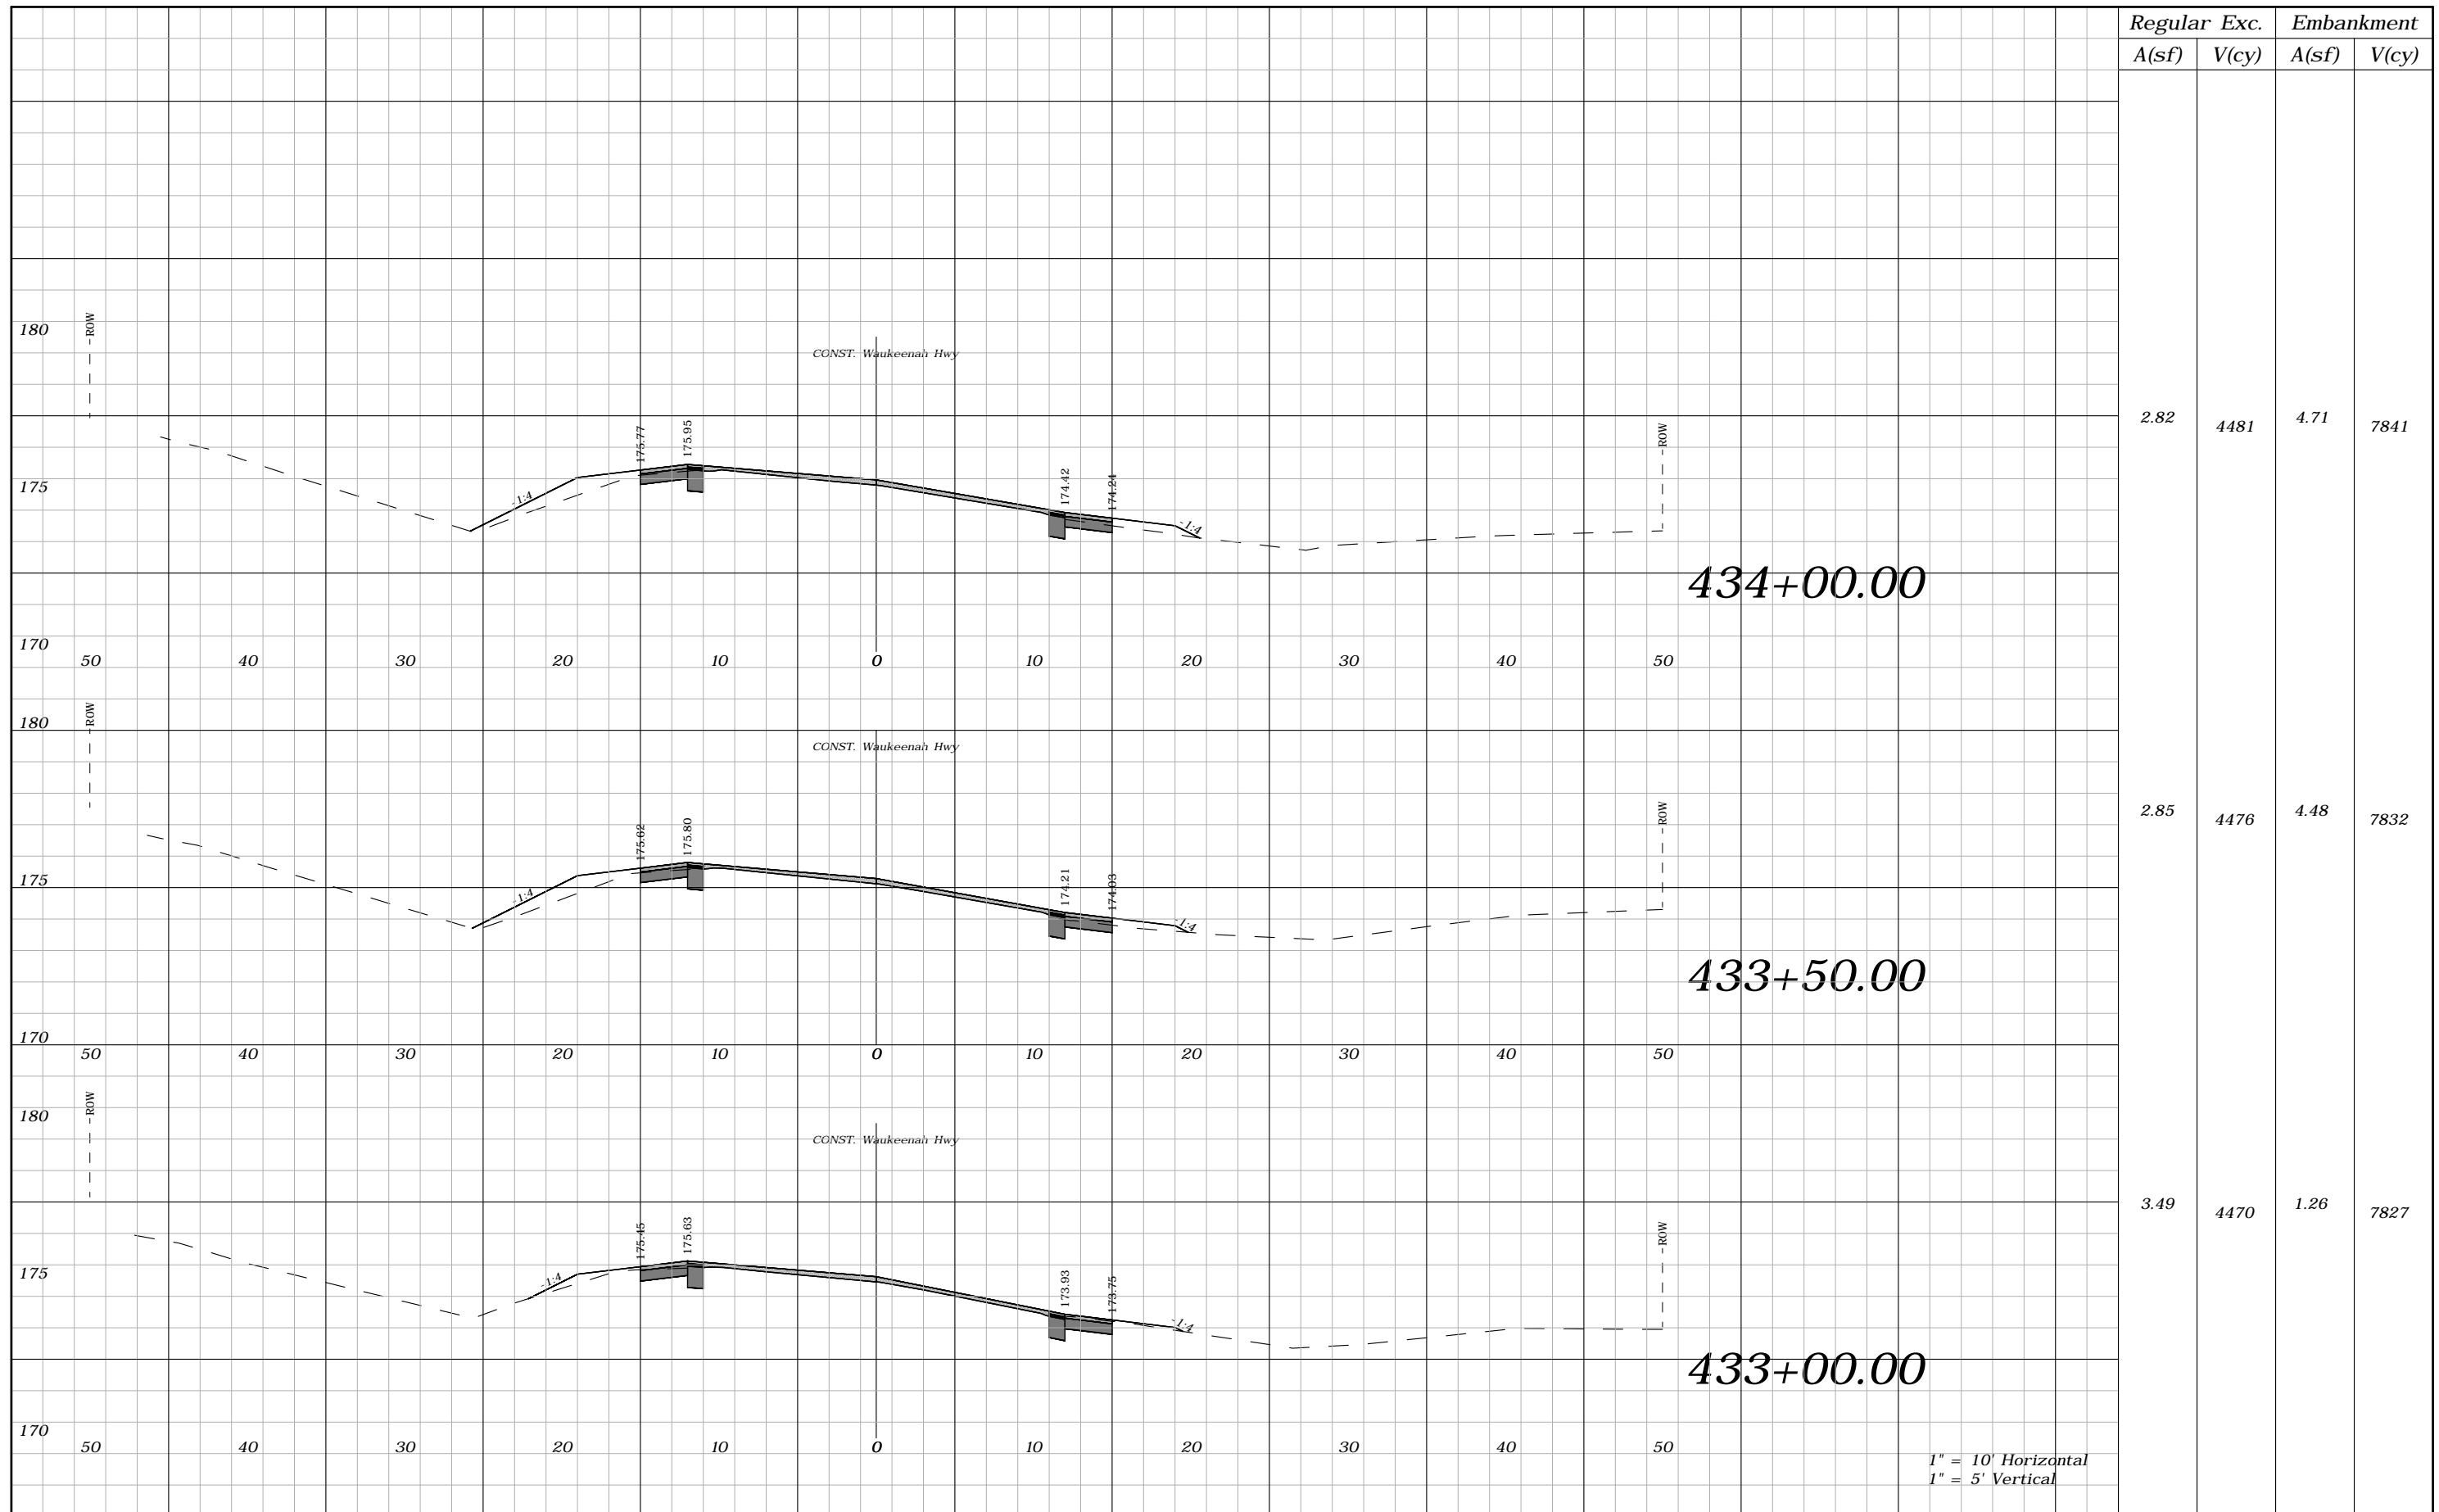

Regular	Exc.	Embankment	
A(sf)	V(cy)	A(sf)	V(cy)
2.82	4481	4.71	7841
2.85	4476	4.48	7832
3.49	4470	1.26	7827


REVISIONS			
DATE	DESCRIPTION	DATE	DESCRIPTION
----	----		

ROBERT C. CESKA, P.E.
P.E. LICENSE NUMBER 82288
DEWBERRY
101 N MONROE STREET, SUITE 710
TALLAHASSEE, FLORIDA 32301
CERTIFICATE OF AUTHORIZATION 00008794

WAUKEENAH HIGHWAY		
ROAD NO.	COUNTY	FINANCIAL PROJECT ID
----	JEFFERSON	438366-1-54-01

CROSS SECTIONS

SHEET NO.
227

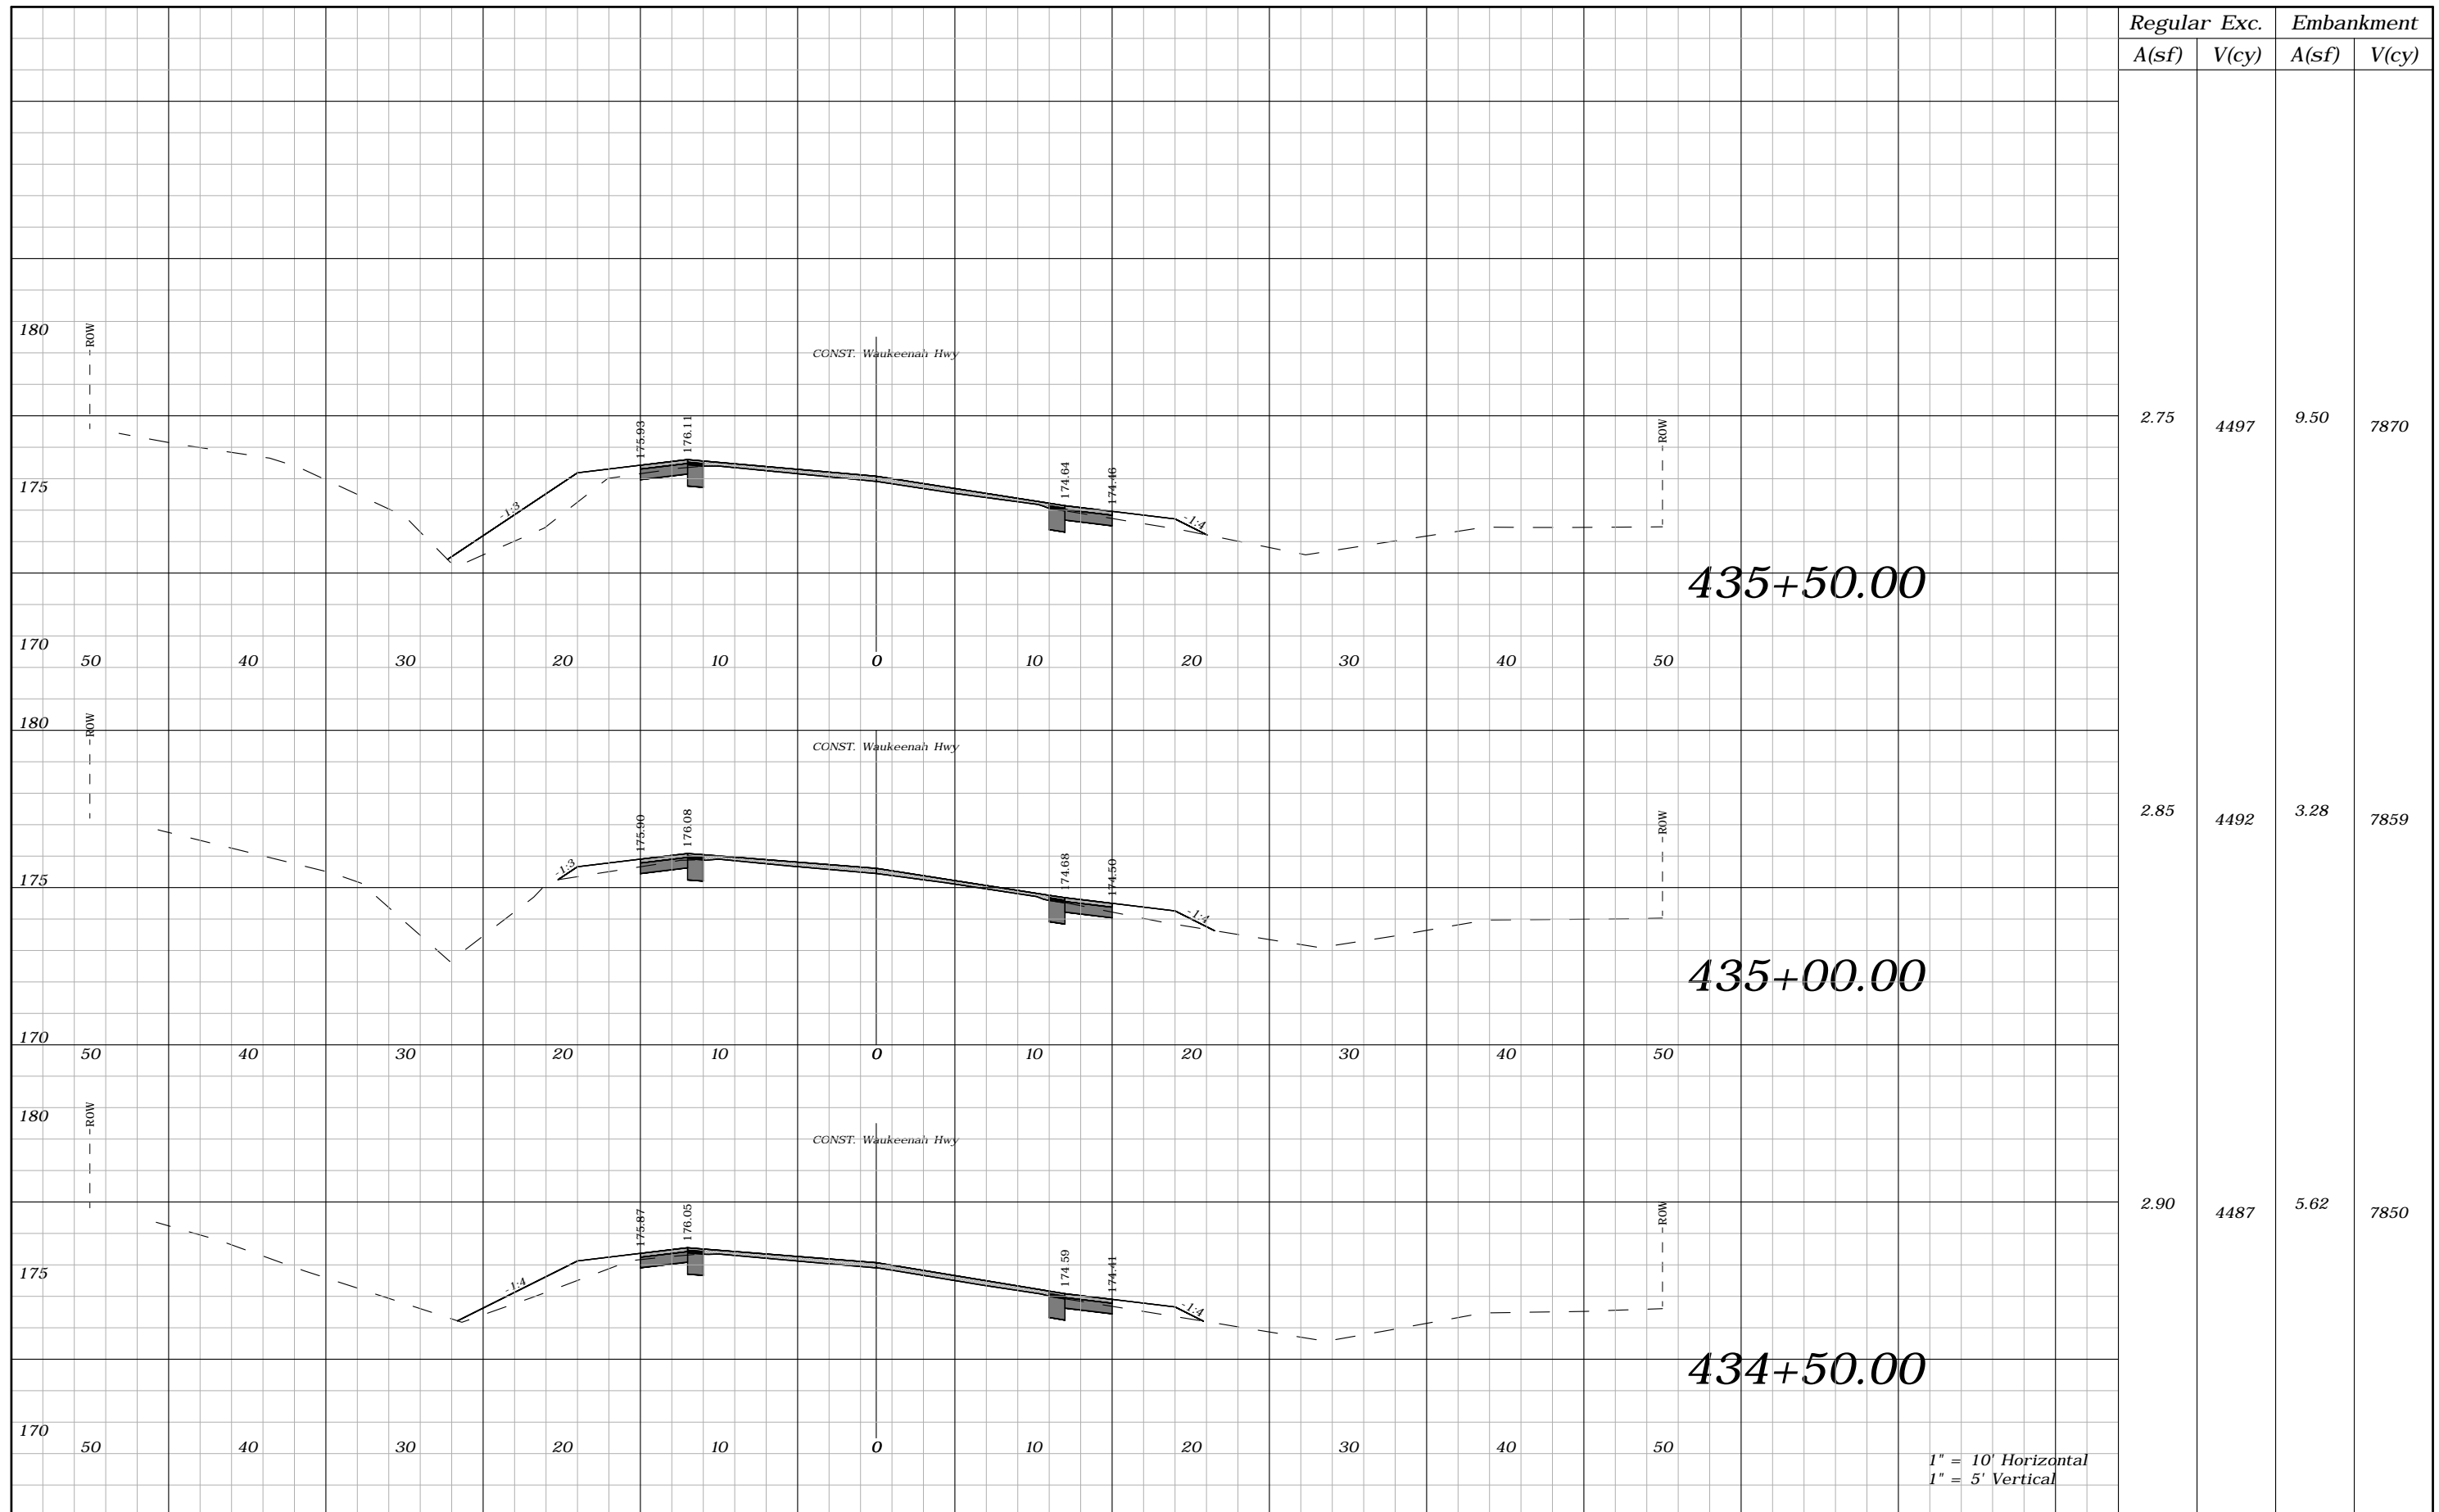

Regular	Exc.	Embankment	
A(sf)	V(cy)	A(sf)	V(cy)
2.75	4497	9.50	7870
2.85	4492	3.28	7859
2.90	4487	5.62	7850


REVISIONS			
DATE	DESCRIPTION	DATE	DESCRIPTION
----	----	----	----

ROBERT C. CESKA, P.E.
P.E. LICENSE NUMBER 82288
DEWBERRY
101 N MONROE STREET, SUITE 710
TALLAHASSEE, FLORIDA 32301
CERTIFICATE OF AUTHORIZATION 00008794

WAUKEENAH HIGHWAY		
ROAD NO.	COUNTY	FINANCIAL PROJECT ID
----	JEFFERSON	438366-1-54-01

CROSS SECTIONS

SHEET NO.
228

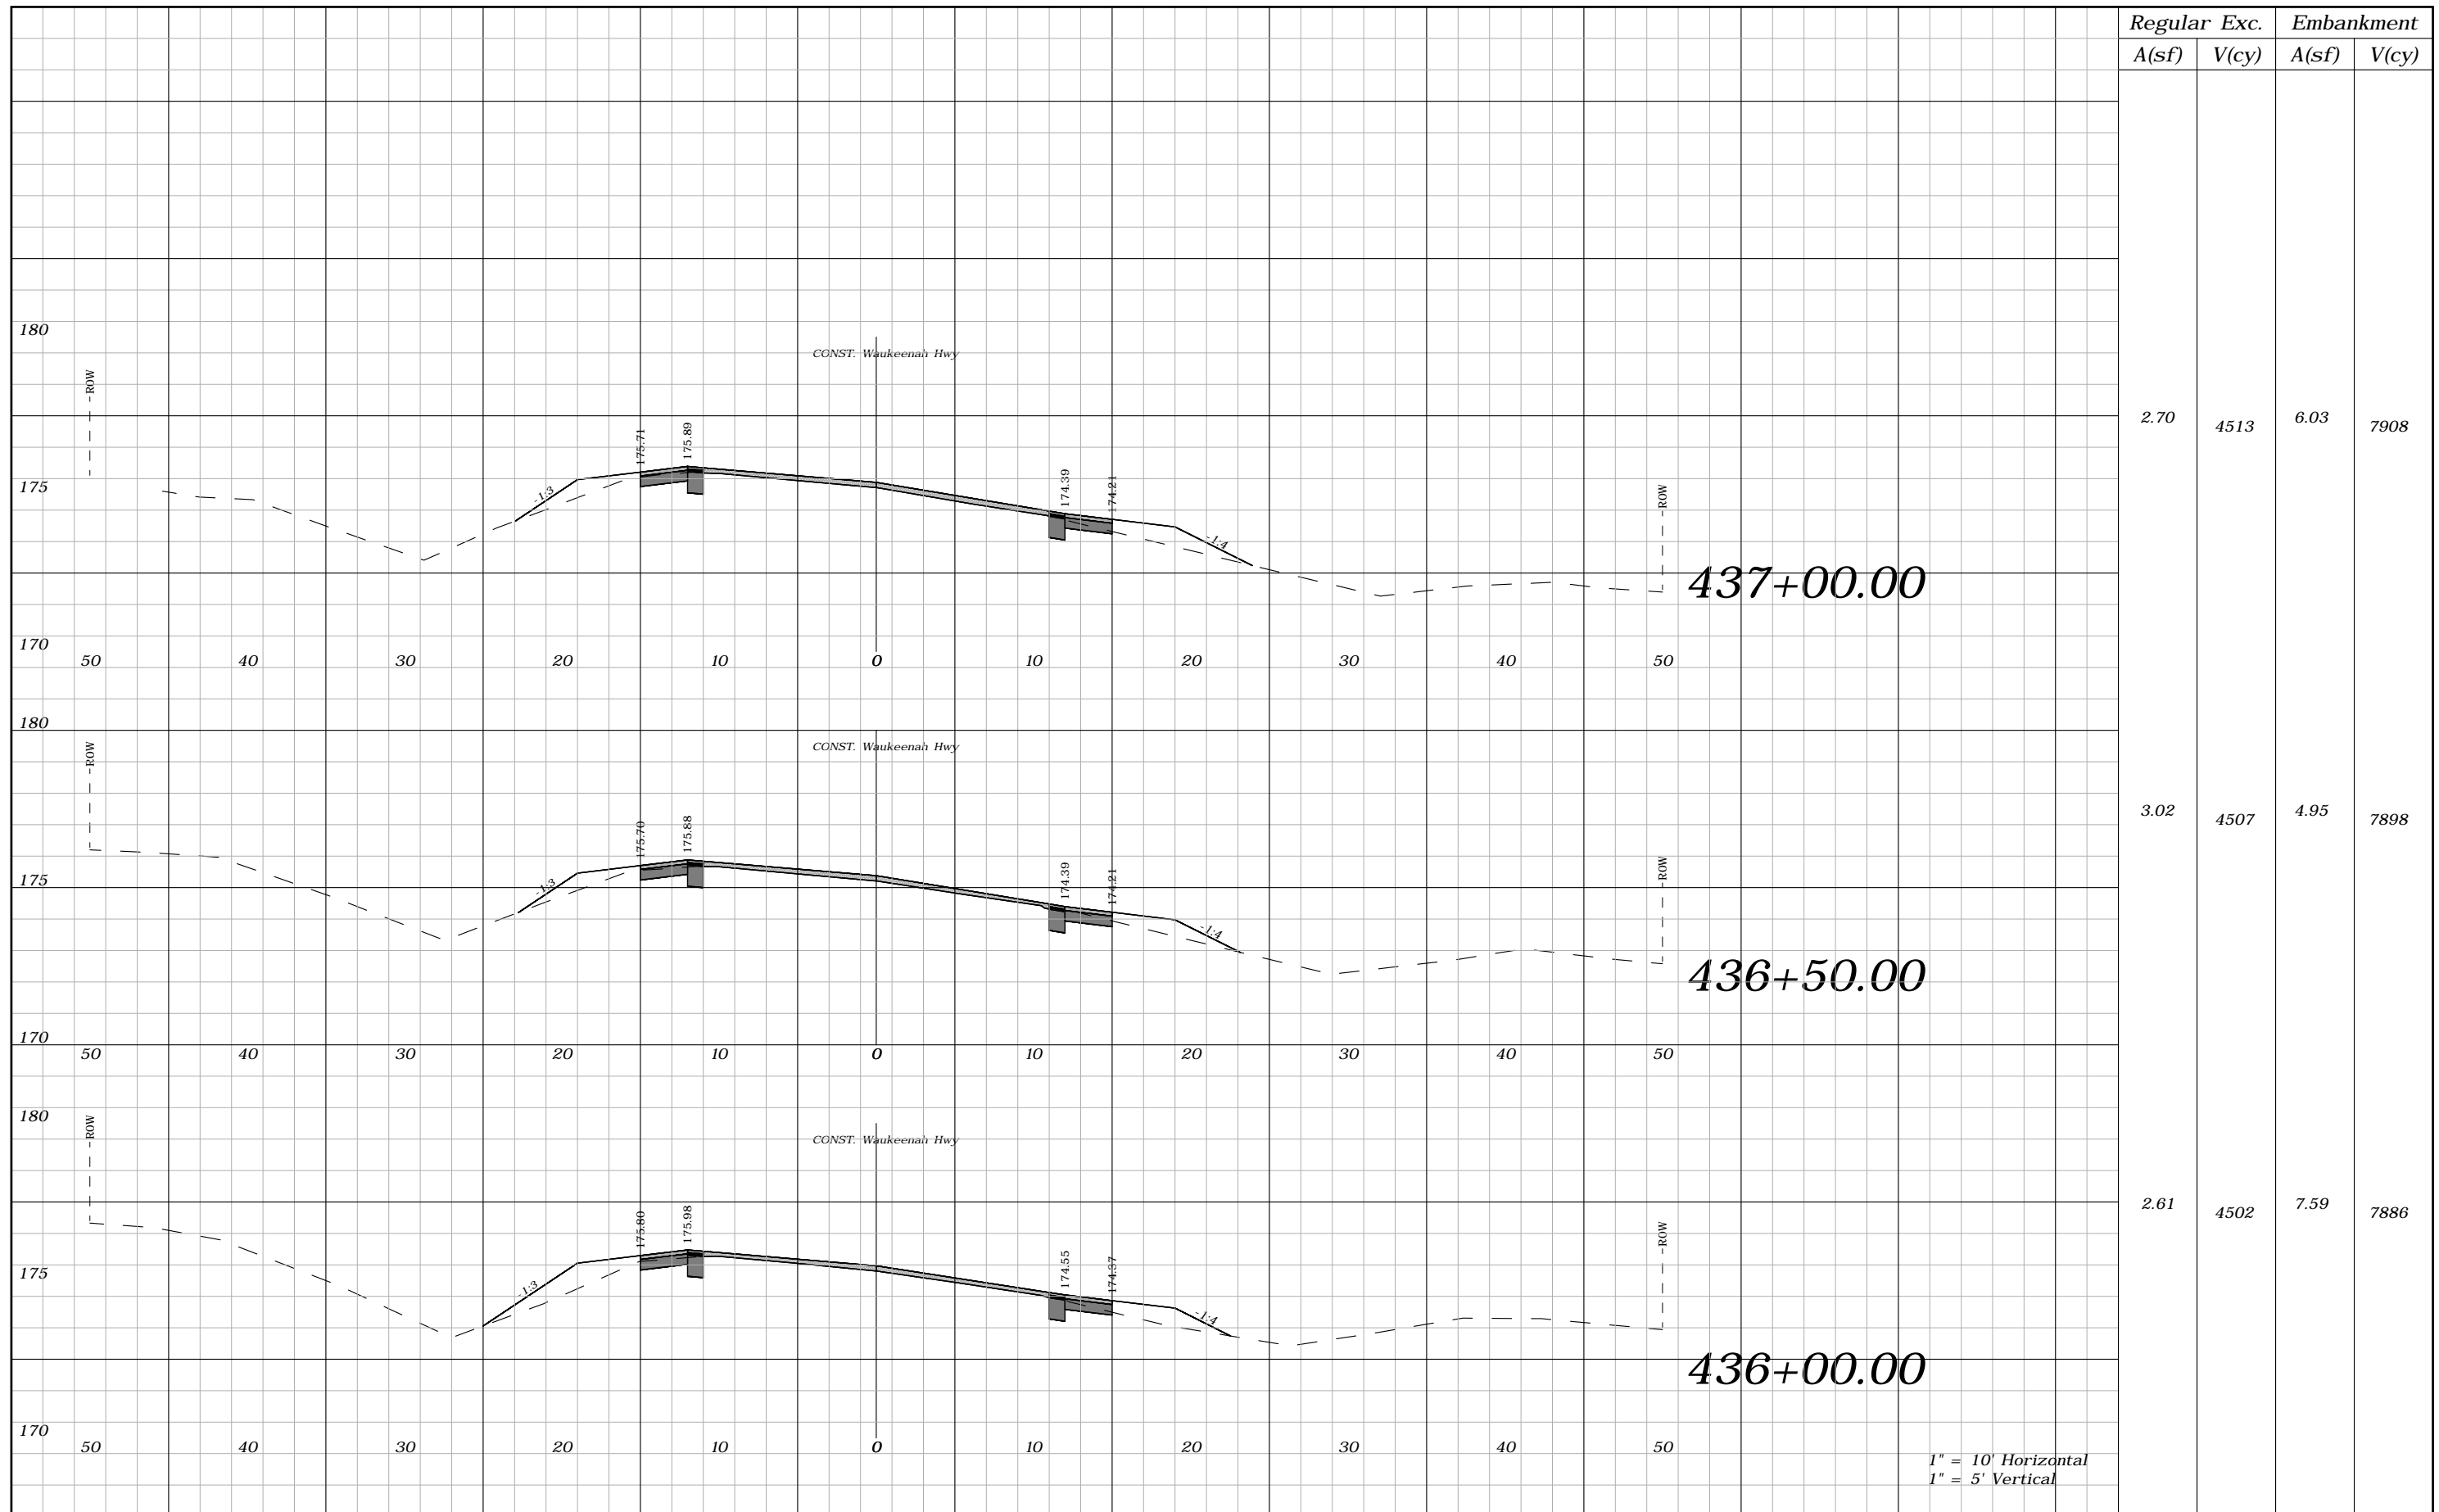

Regular	Exc.	Embankment	
A(sf)	V(cy)	A(sf)	V(cy)
2.70	4513	6.03	7908
3.02	4507	4.95	7898
2.61	4502	7.59	7886

1" = 10' Horizontal
1" = 5' Vertical


REVISIONS			
DATE	DESCRIPTION	DATE	DESCRIPTION
----	----		

ROBERT C. CESKA, P.E.
P.E. LICENSE NUMBER 82288
DEWBERRY
101 N MONROE STREET, SUITE 710
TALLAHASSEE, FLORIDA 32301
CERTIFICATE OF AUTHORIZATION 00008794

WAUKEENAH HIGHWAY		
ROAD NO.	COUNTY	FINANCIAL PROJECT ID
----	JEFFERSON	438366-1-54-01

CROSS SECTIONS

SHEET NO.
229

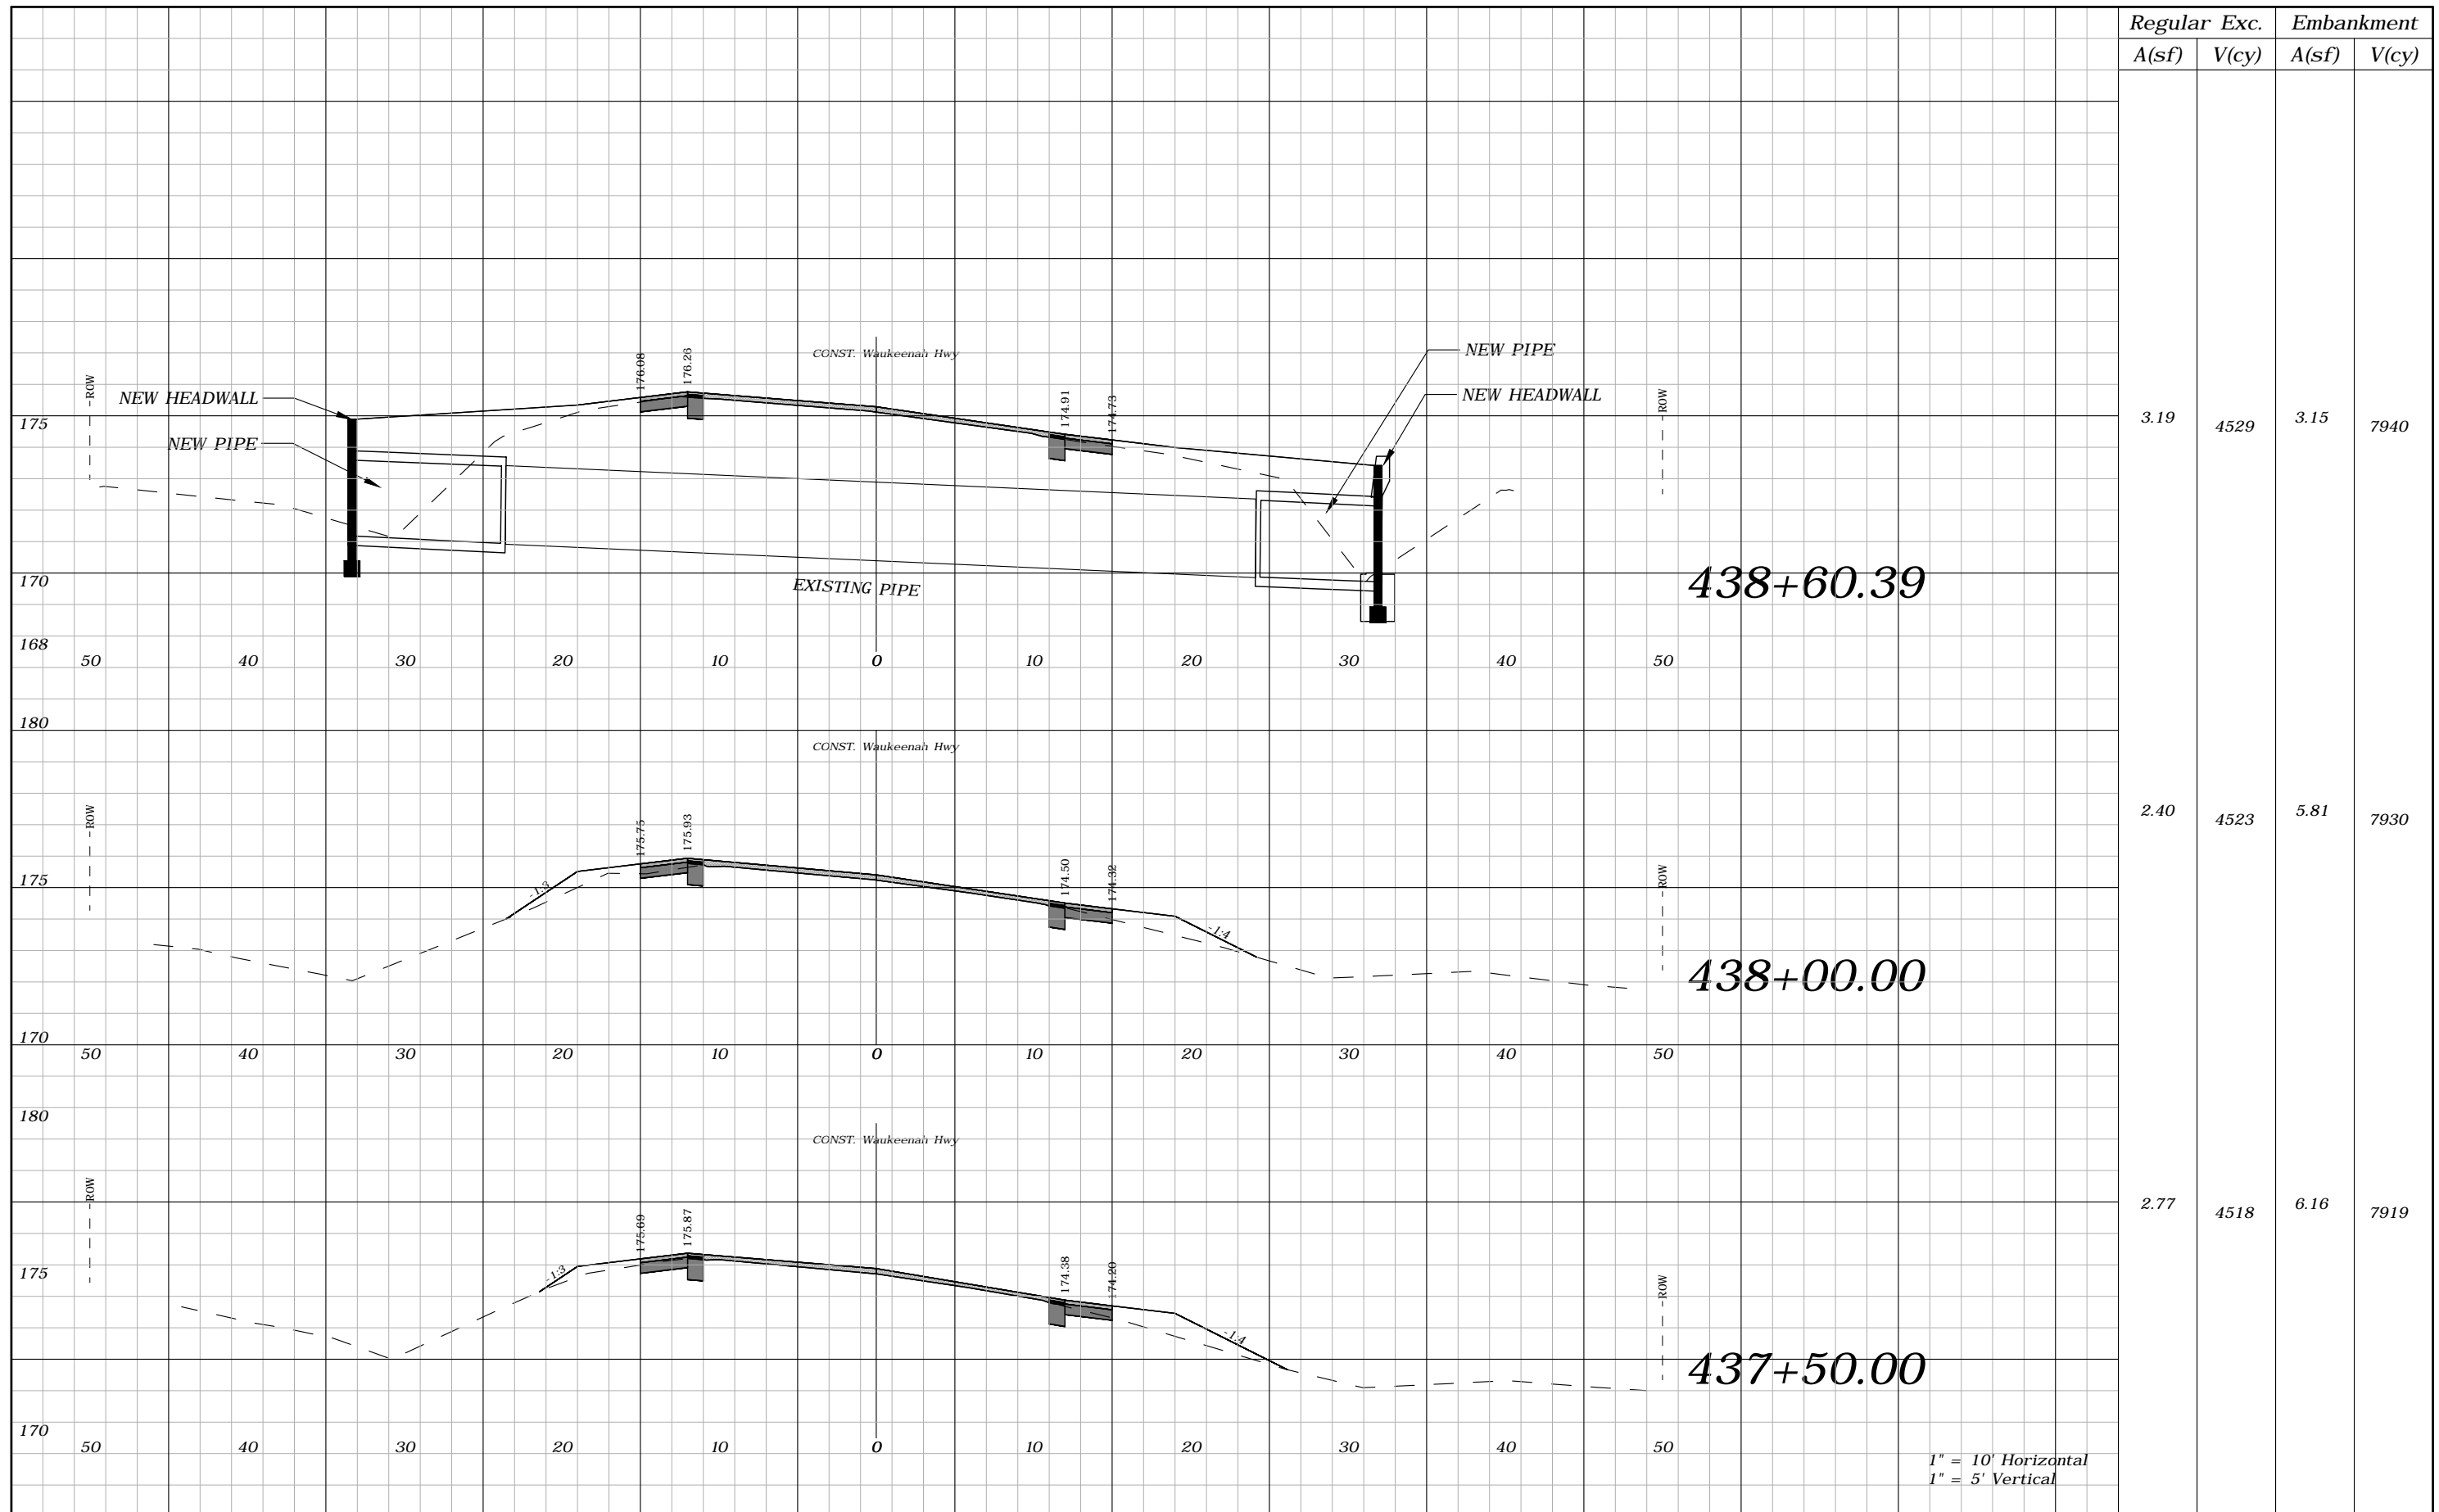

Regular	Exc.	Embankment	
A(sf)	V(cy)	A(sf)	V(cy)
3.19	4529	3.15	7940
2.40	4523	5.81	7930
2.77	4518	6.16	7919

1" = 10' Horizontal
1" = 5' Vertical


REVISIONS			
DATE	DESCRIPTION	DATE	DESCRIPTION
---	---	---	---

ROBERT C. CESKA, P.E.
P.E. LICENSE NUMBER 82288
DEWBERRY
101 N MONROE STREET, SUITE 710
TALLAHASSEE, FLORIDA 32301
CERTIFICATE OF AUTHORIZATION 00008794

WAUKEENAH HIGHWAY		
ROAD NO.	COUNTY	FINANCIAL PROJECT ID
---	JEFFERSON	438366-1-54-01

CROSS SECTIONS

SHEET NO.
230

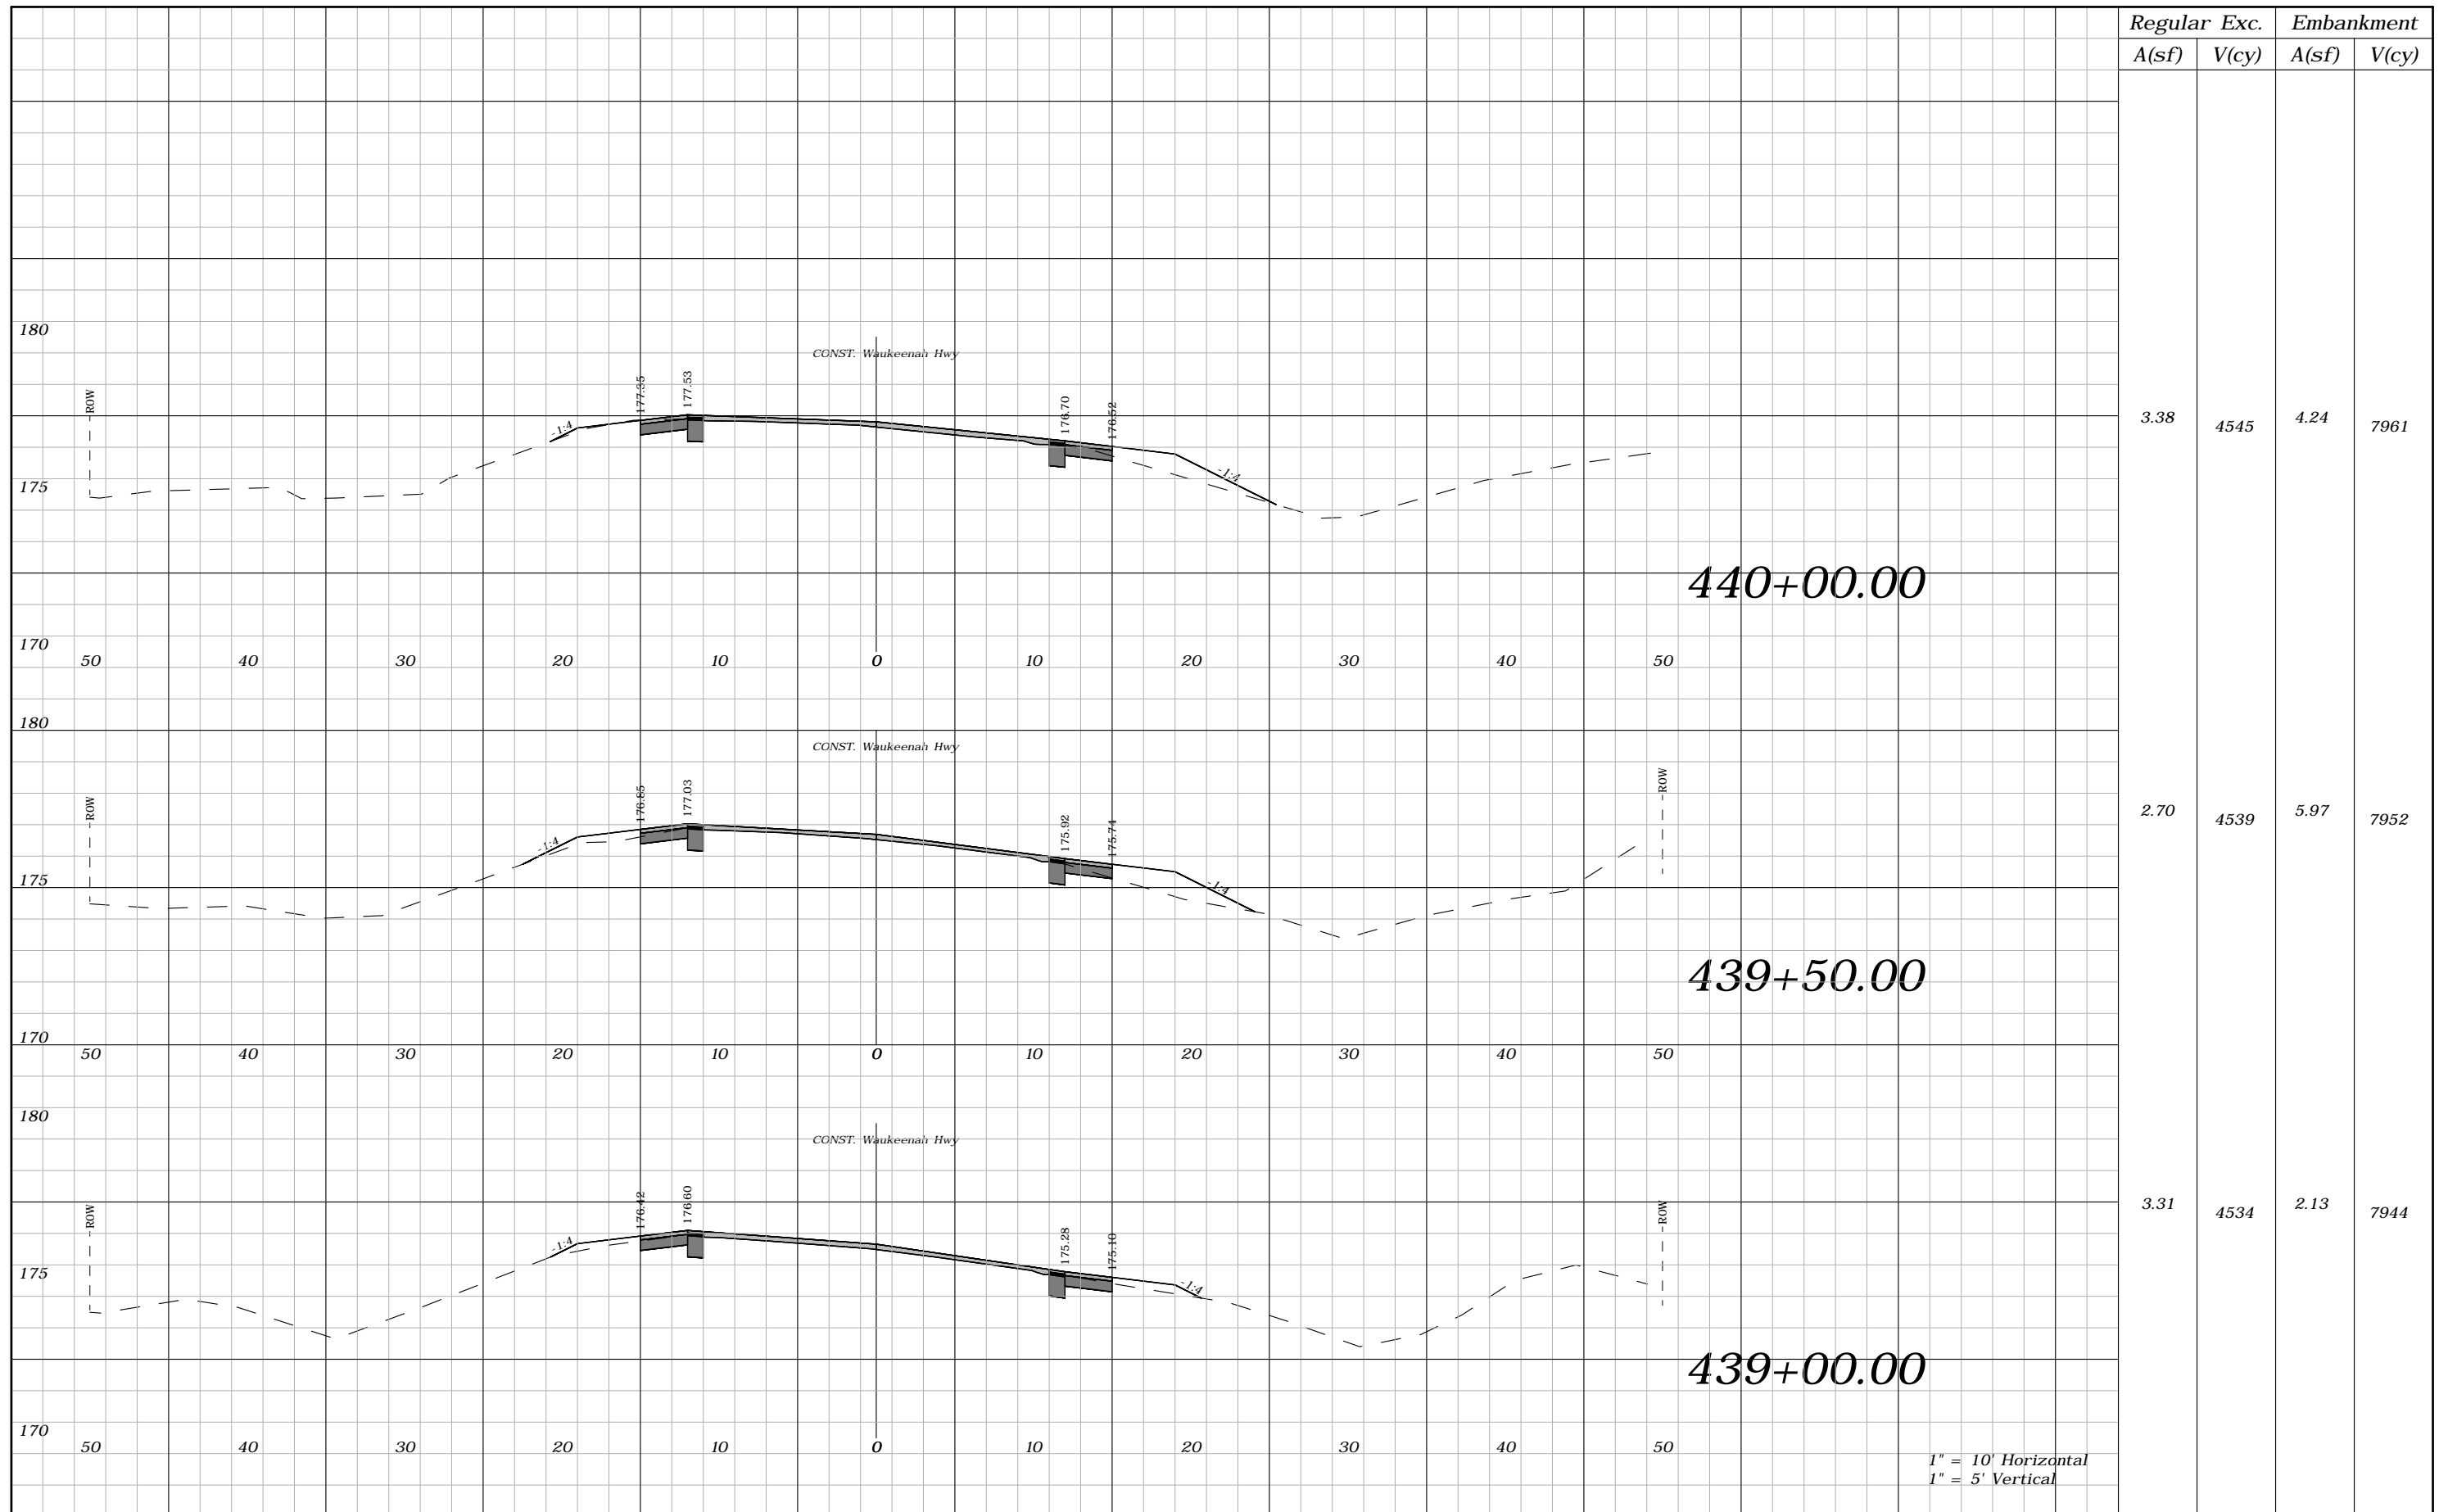

Regular A(sf)	Exc. V(cy)	Embankment A(sf)	V(cy)
3.38	4545	4.24	7961
2.70	4539	5.97	7952
3.31	4534	2.13	7944


REVISIONS			
DATE	DESCRIPTION	DATE	DESCRIPTION
---	---		

ROBERT C. CESKA, P.E.
P.E. LICENSE NUMBER 82288
DEWBERRY
101 N MONROE STREET, SUITE 710
TALLAHASSEE, FLORIDA 32301
CERTIFICATE OF AUTHORIZATION 00008794

WAUKEENAH HIGHWAY		
ROAD NO.	COUNTY	FINANCIAL PROJECT ID
----	JEFFERSON	438366-1-54-01

CROSS SECTIONS

SHEET NO.
231

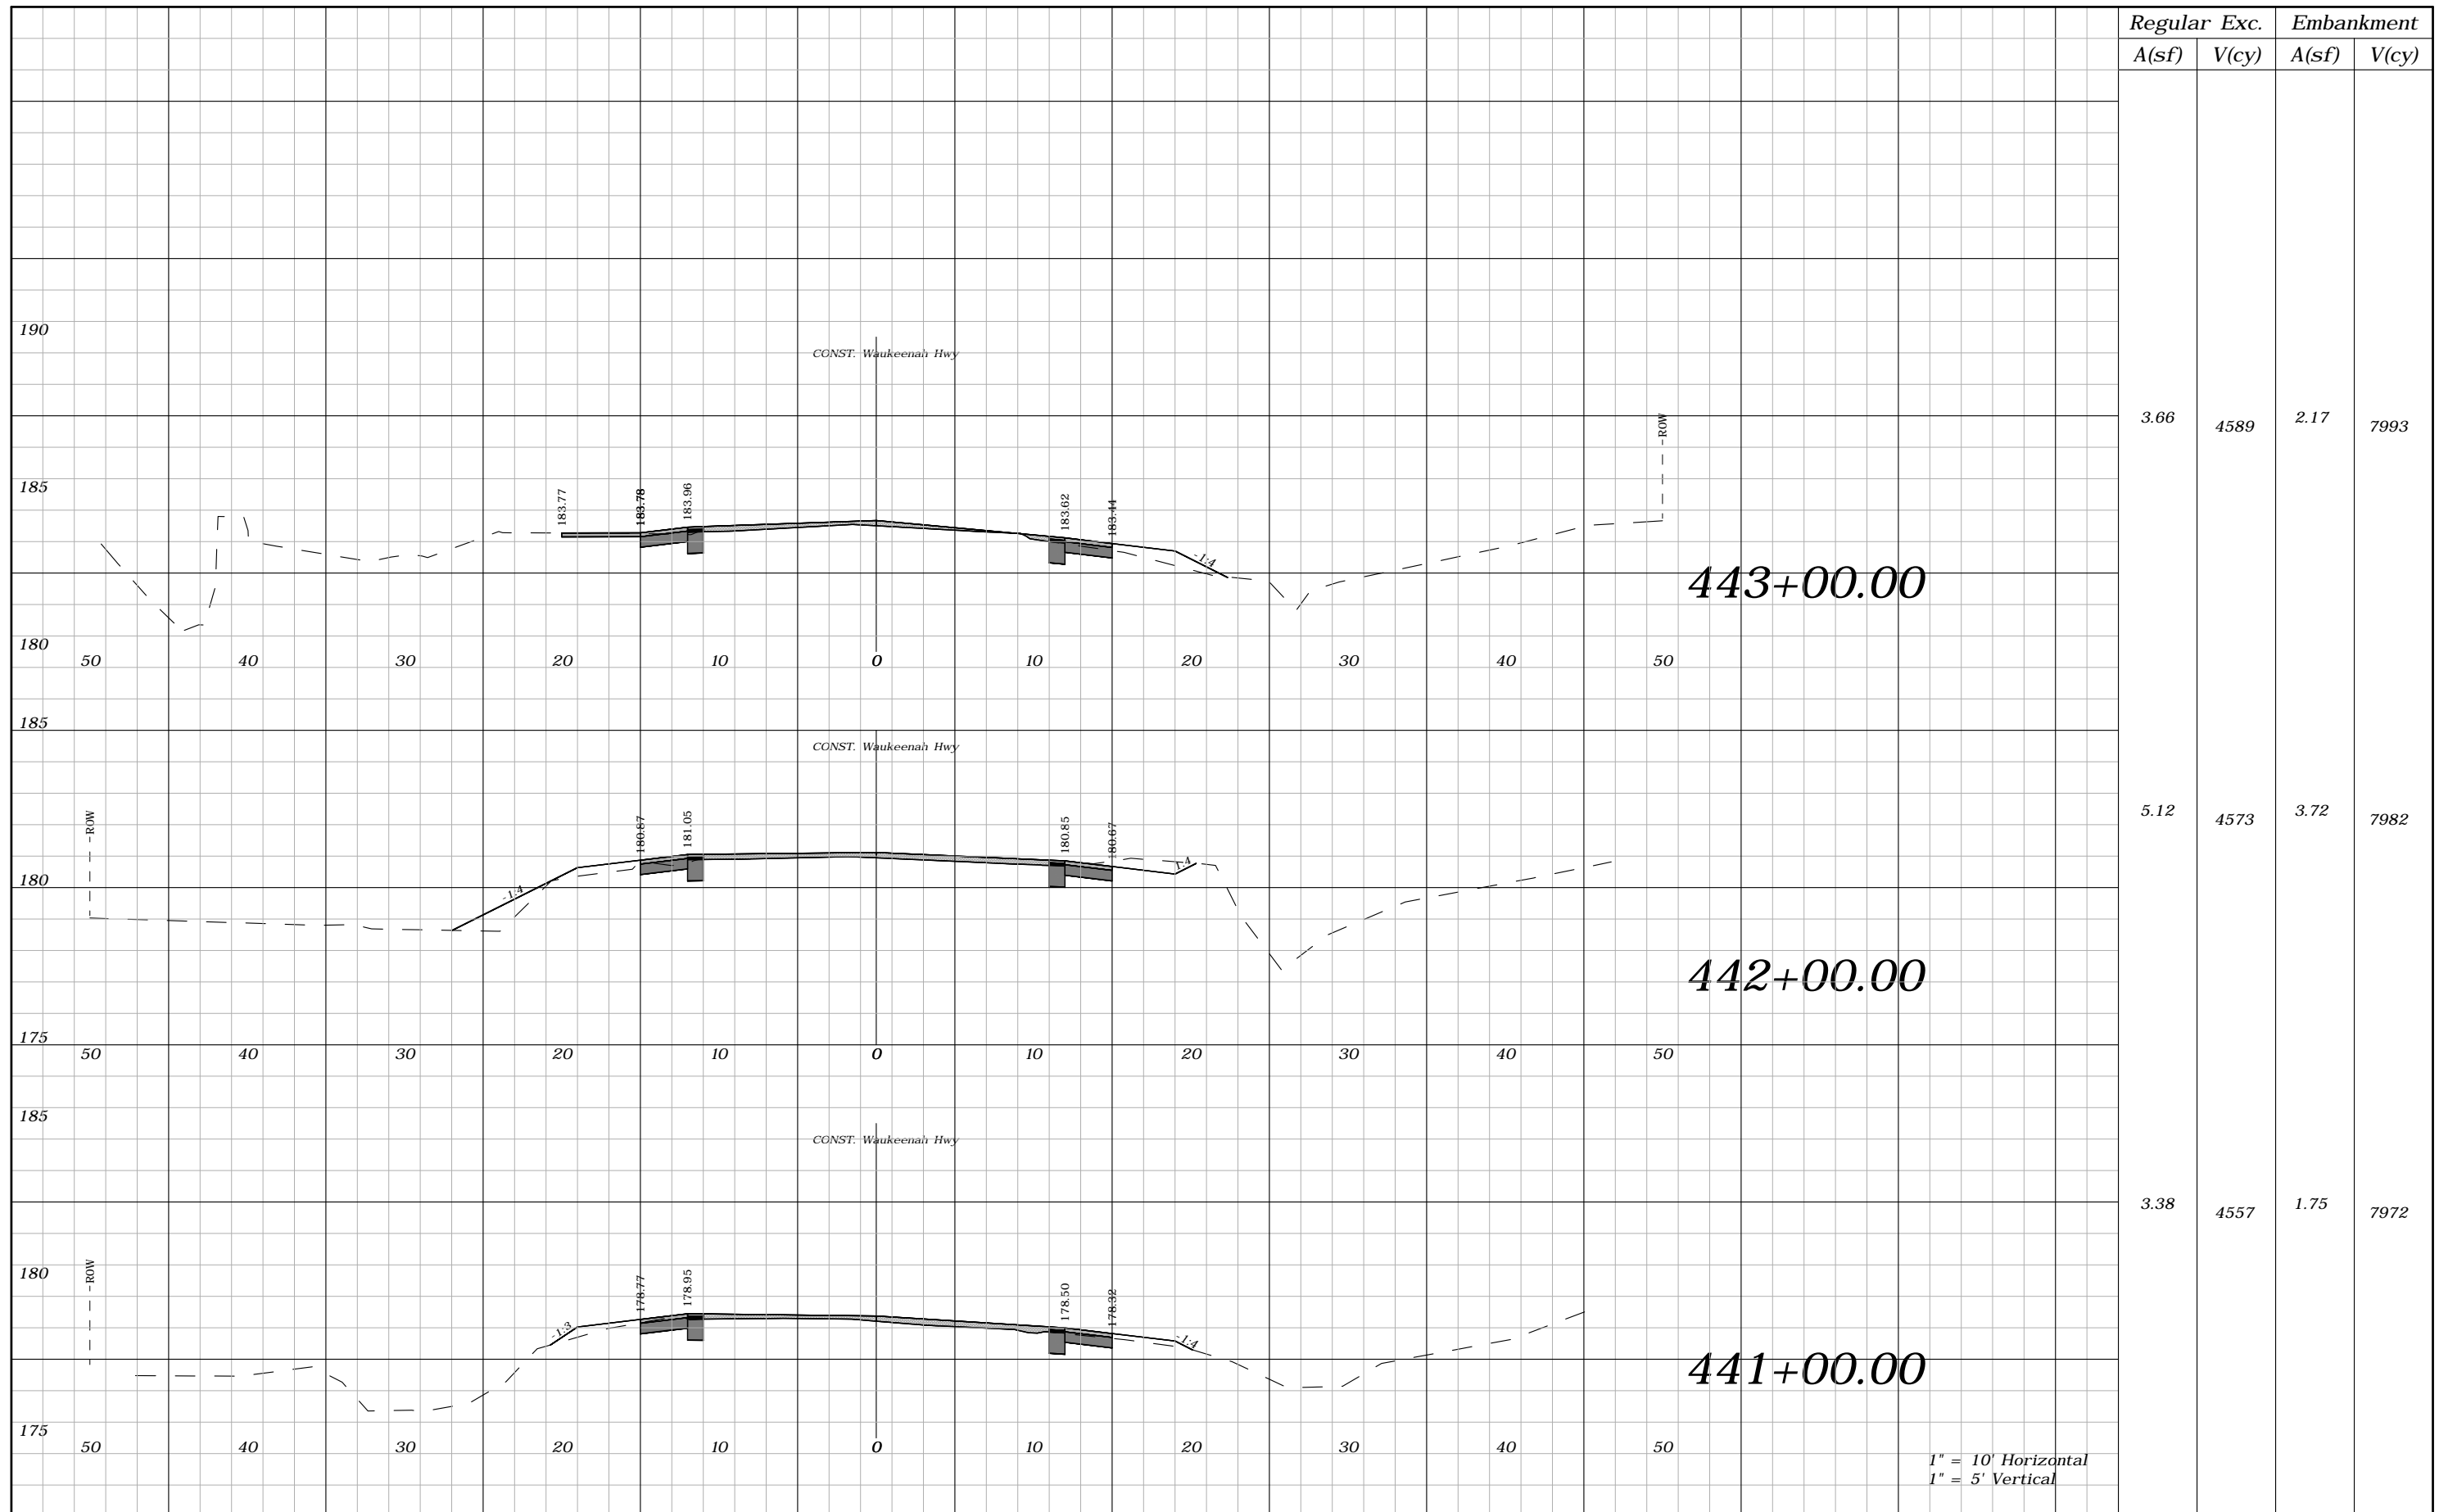


Regular	Exc.	Embankment	
A(sf)	V(cy)	A(sf)	V(cy)
3.66	4589	2.17	7993
5.12	4573	3.72	7982
3.38	4557	1.75	7972

1" = 10' Horizontal
1" = 5' Vertical

REVISIONS				ROBERT C. CESKA, P.E. P.E. LICENSE NUMBER 82288 DEWBERRY 101 N MONROE STREET, SUITE 710 TALLAHASSEE, FLORIDA 32301 CERTIFICATE OF AUTHORIZATION 00008794	WAUKEENAH HIGHWAY			SHEET NO. 232
DATE	DESCRIPTION	DATE	DESCRIPTION		ROAD NO.	COUNTY	FINANCIAL PROJECT ID	
----	----				----	JEFFERSON	438366-1-54-01	

CROSS SECTIONS

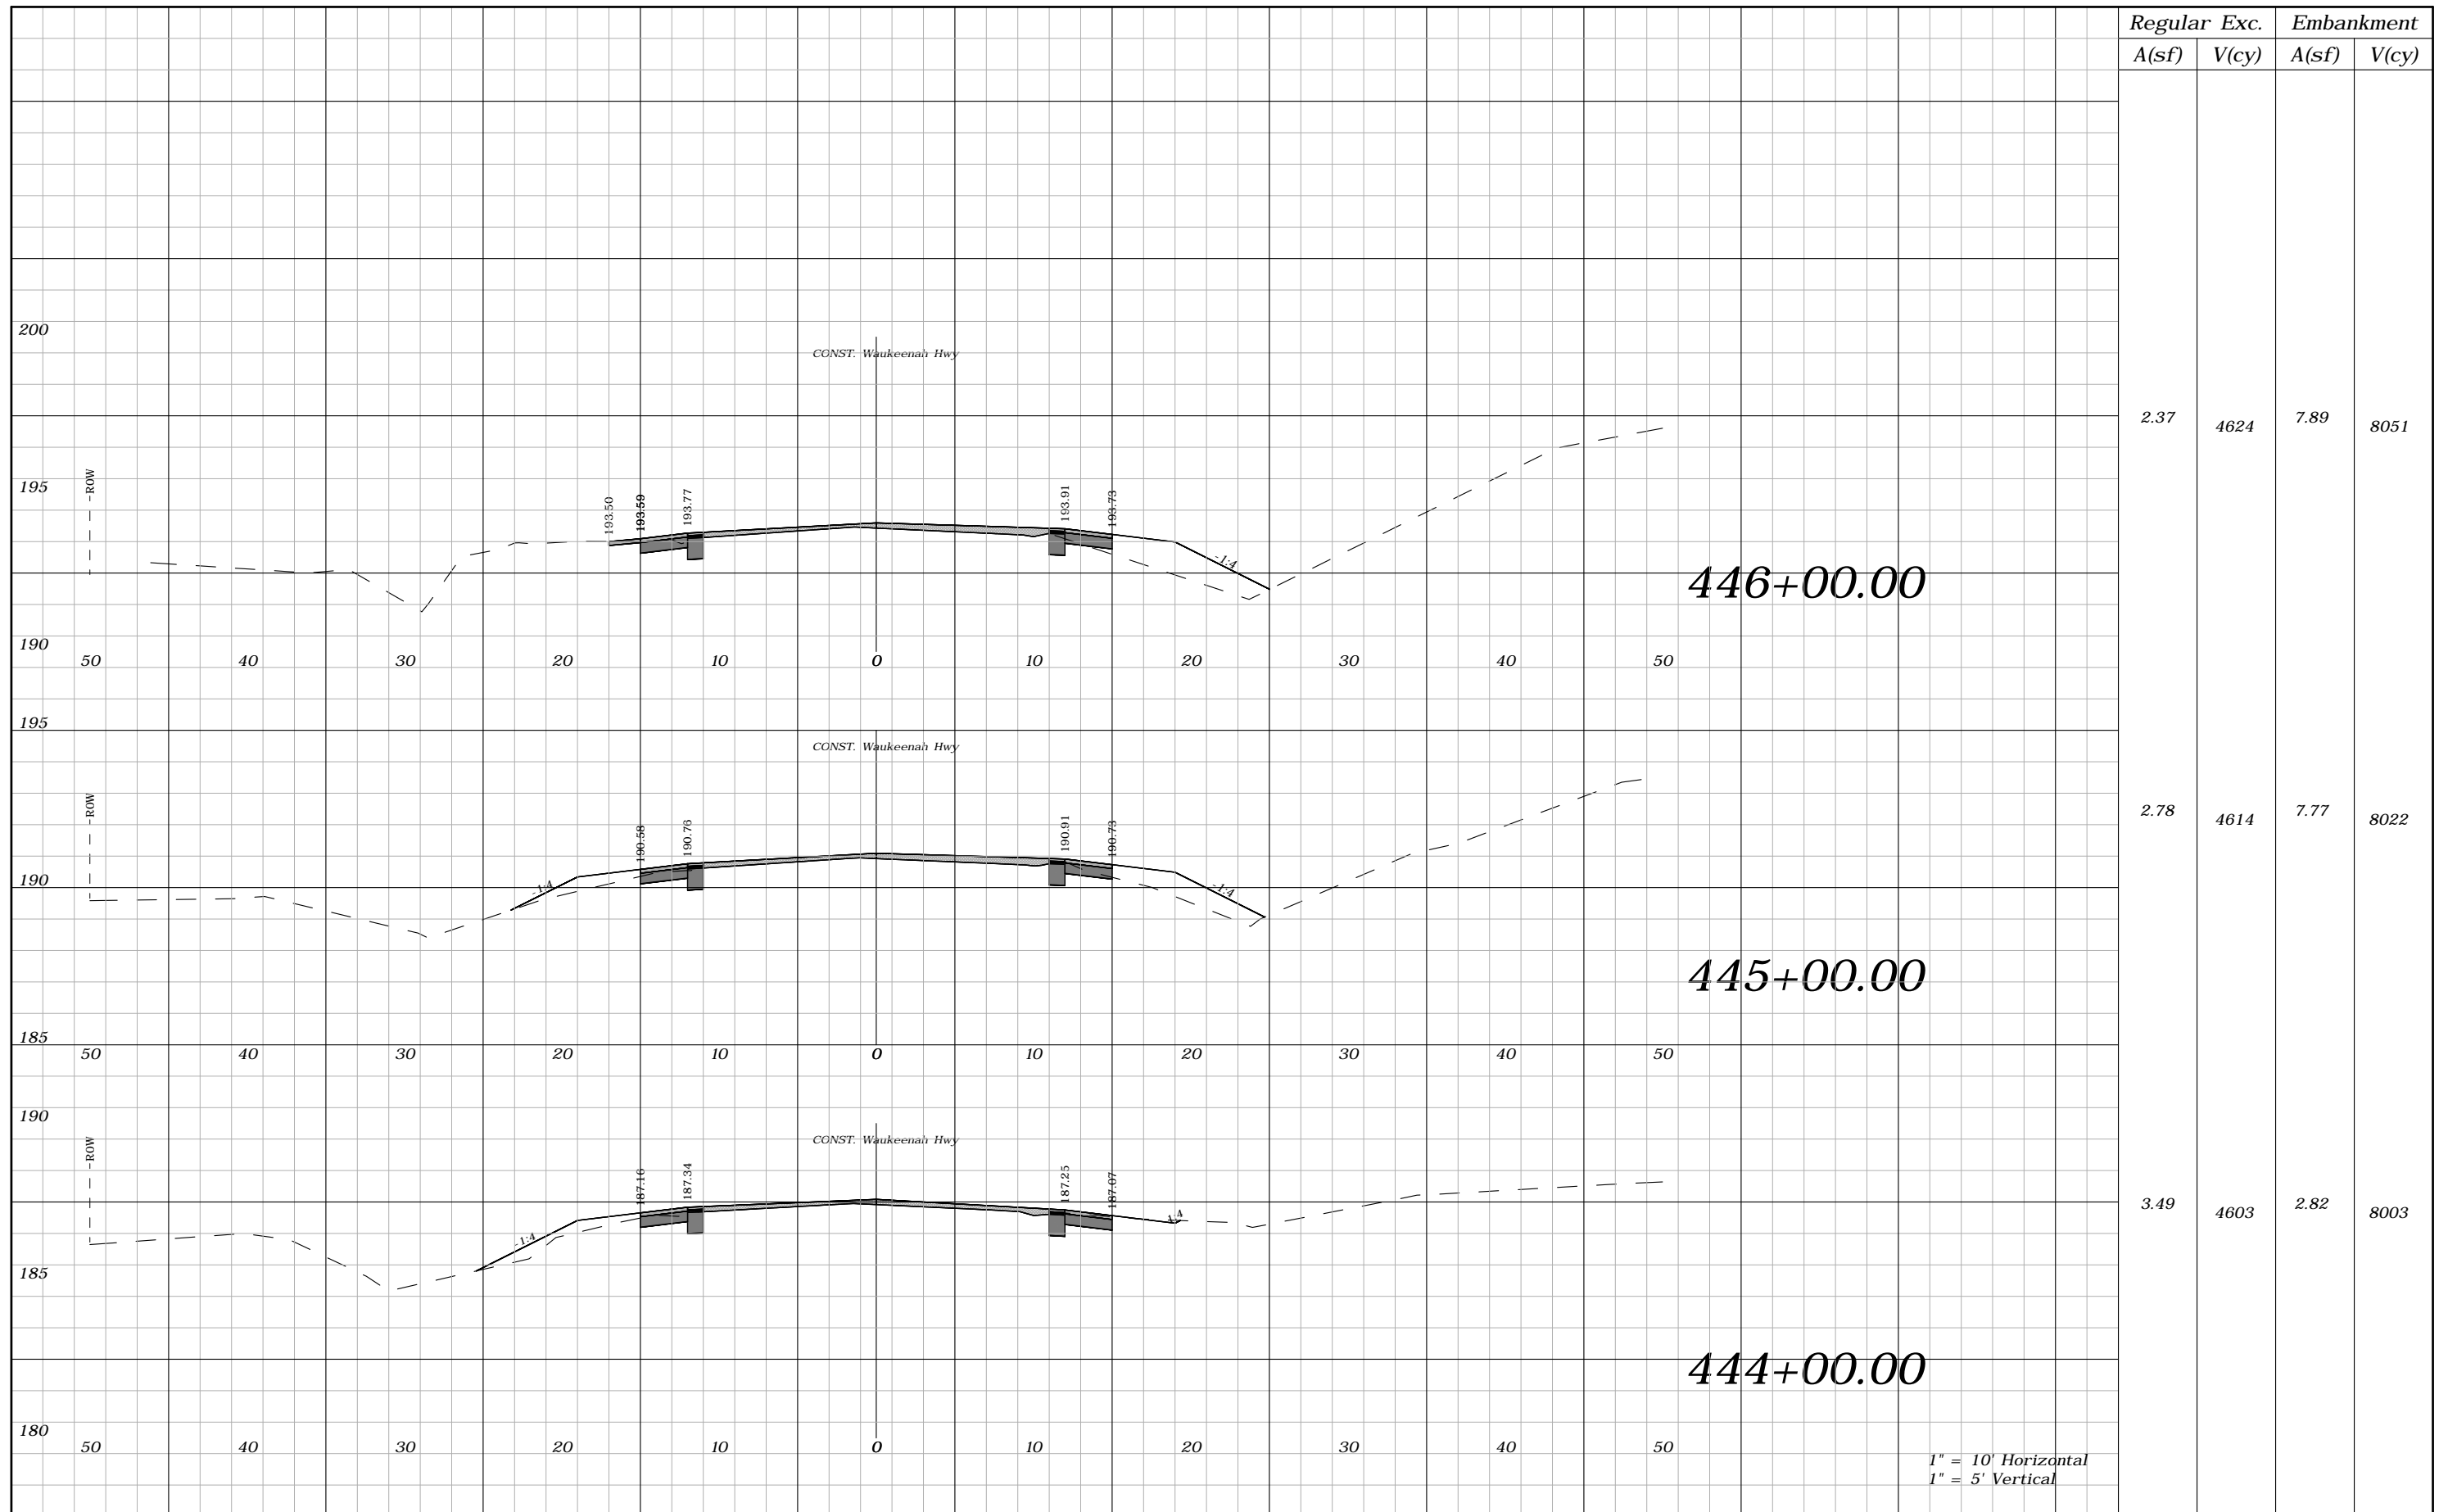

Regular		Exc.		Embankment	
A(sf)	V(cy)	A(sf)	V(cy)	A(sf)	V(cy)
2.37	4624	7.89	8051		
2.78	4614	7.77	8022		
3.49	4603	2.82	8003		

1" = 10' Horizontal
1" = 5' Vertical


REVISIONS			
DATE	DESCRIPTION	DATE	DESCRIPTION
---	---		

ROBERT C. CESKA, P.E.
P.E. LICENSE NUMBER 82288
DEWBERRY
101 N MONROE STREET, SUITE 710
TALLAHASSEE, FLORIDA 32301
CERTIFICATE OF AUTHORIZATION 00008794

WAUKEENAH HIGHWAY		
ROAD NO.	COUNTY	FINANCIAL PROJECT ID
---	JEFFERSON	438366-1-54-01

CROSS SECTIONS

SHEET NO.
233

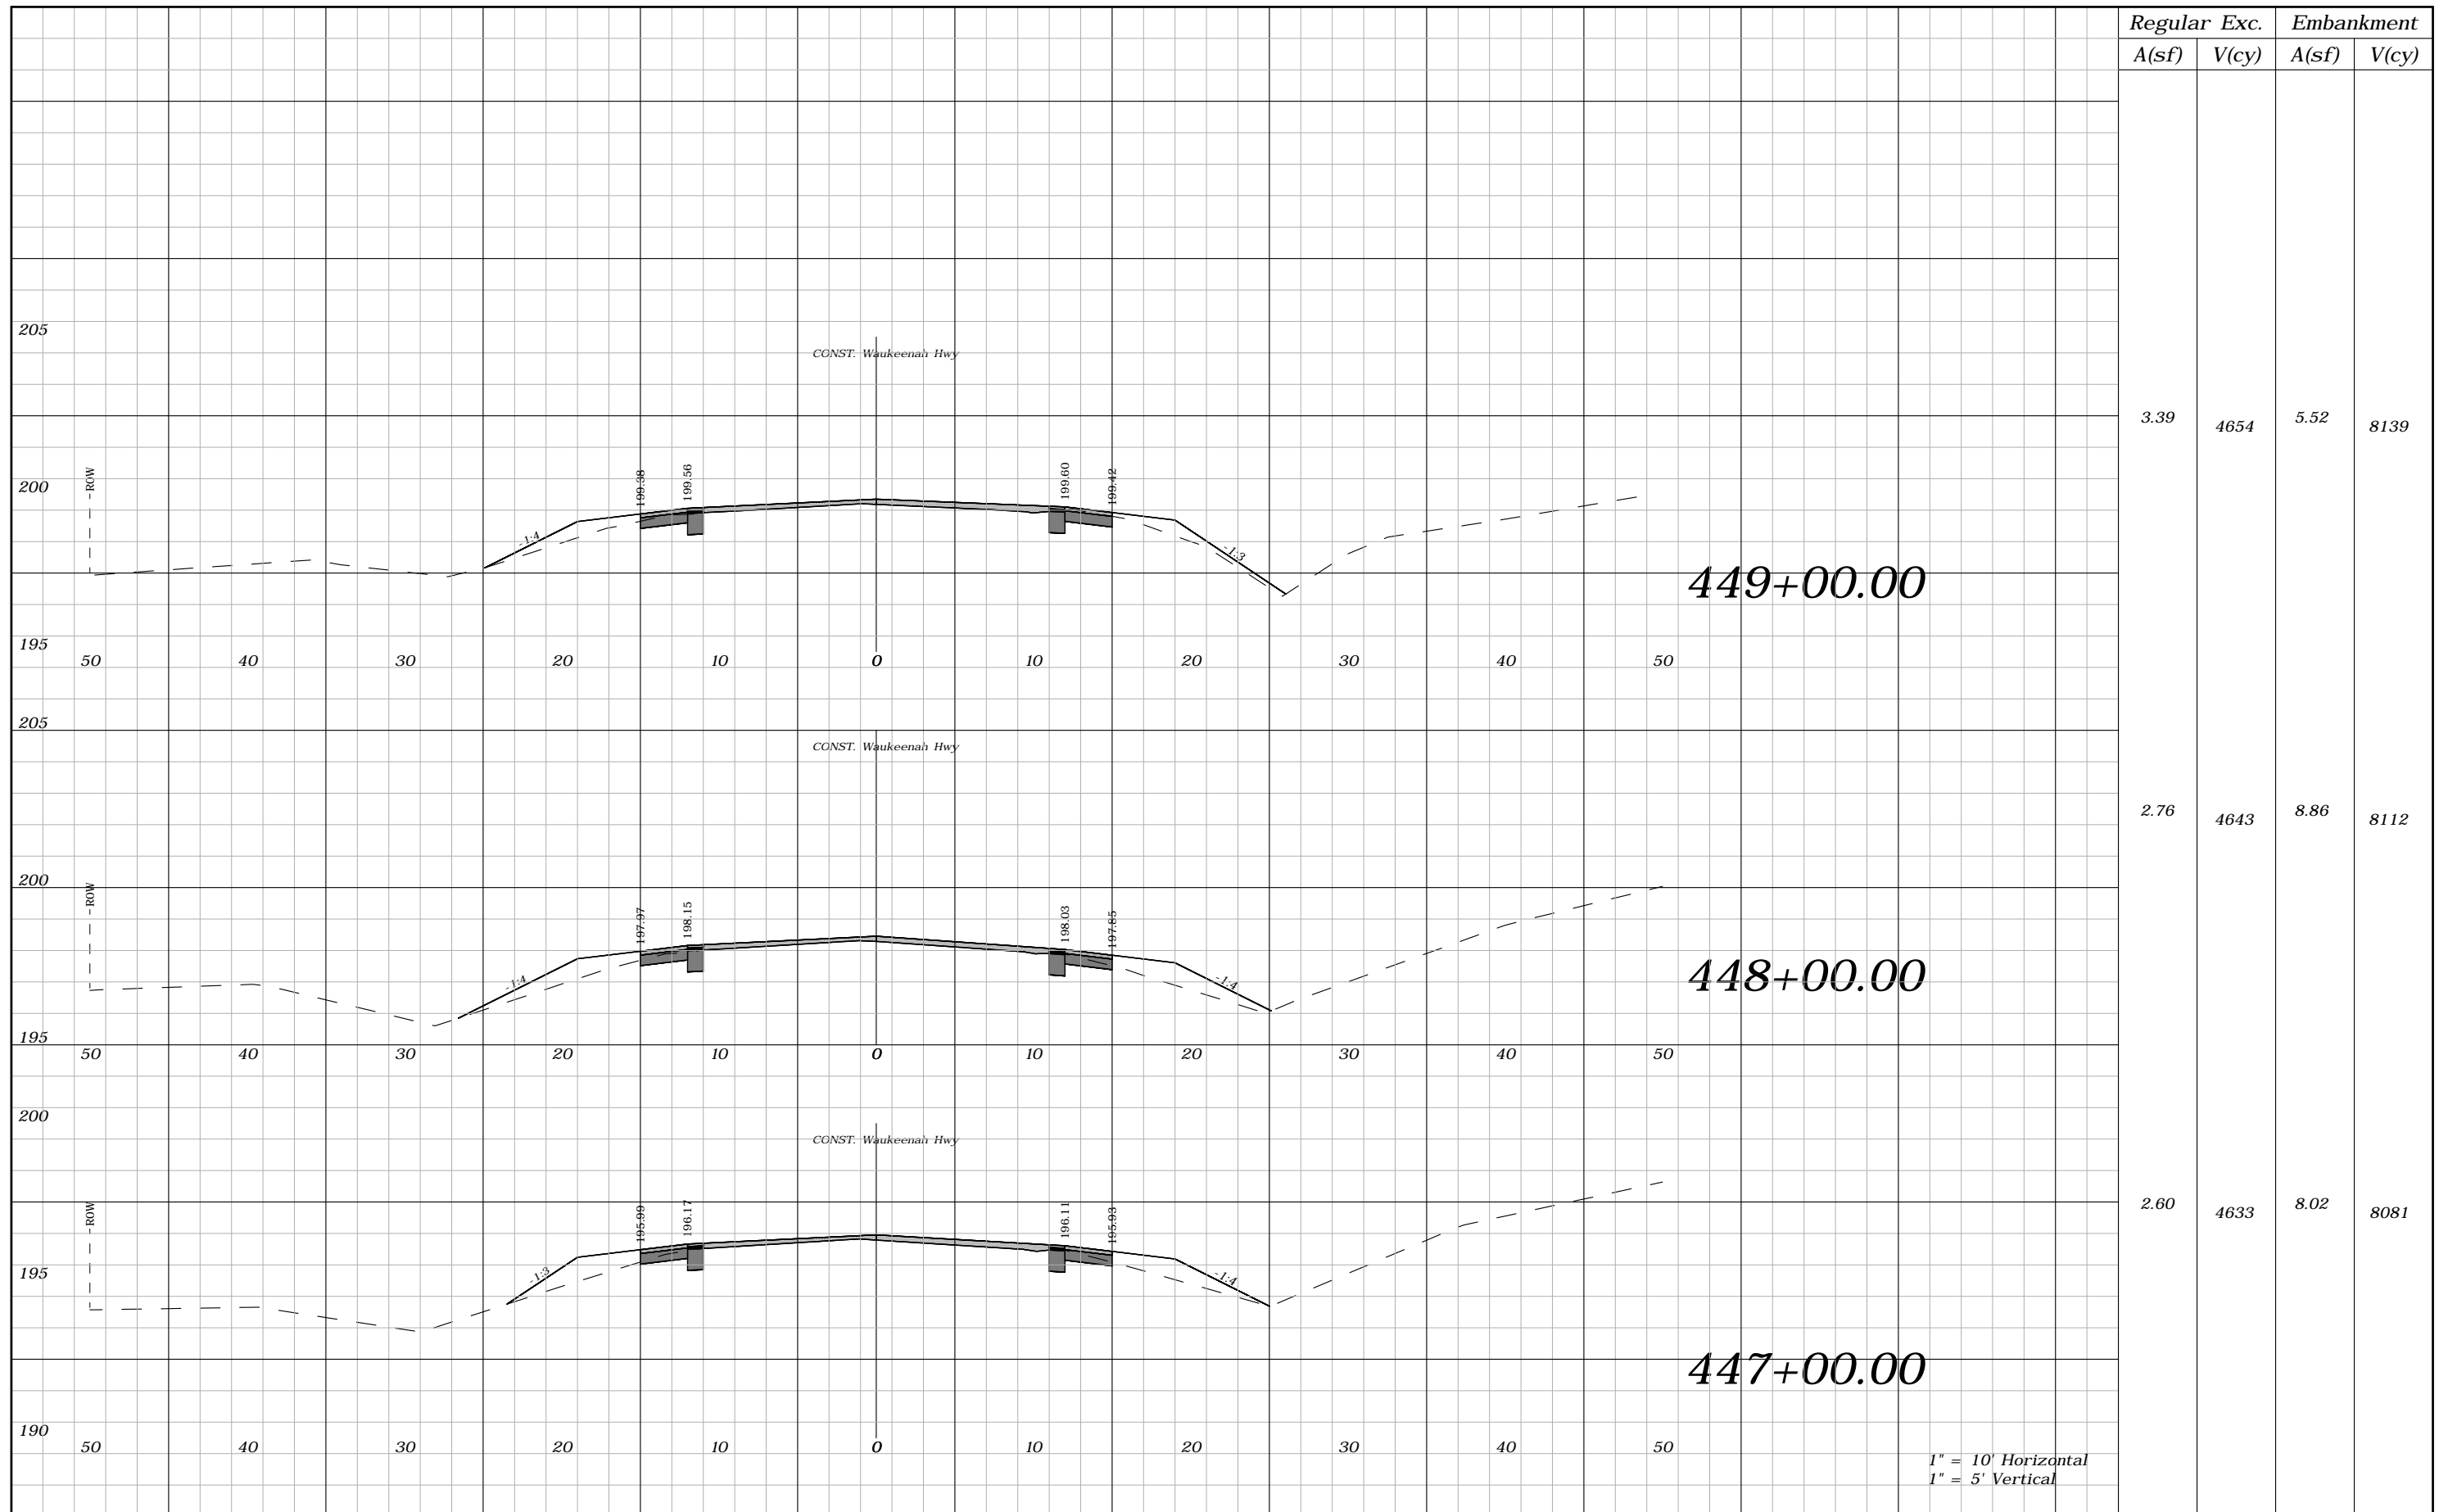

Regular		Exc.		Embankment	
A(sf)	V(cy)	A(sf)	V(cy)	A(sf)	V(cy)
3.39	4654	5.52	8139		
2.76	4643	8.86	8112		
2.60	4633	8.02	8081		


REVISIONS			
DATE	DESCRIPTION	DATE	DESCRIPTION
----	----		

ROBERT C. CESKA, P.E.
P.E. LICENSE NUMBER 82288
DEWBERRY
101 N MONROE STREET, SUITE 710
TALLAHASSEE, FLORIDA 32301
CERTIFICATE OF AUTHORIZATION 00008794

WAUKEENAH HIGHWAY		
ROAD NO.	COUNTY	FINANCIAL PROJECT ID
----	JEFFERSON	438366-1-54-01

CROSS SECTIONS

SHEET
NO.
234

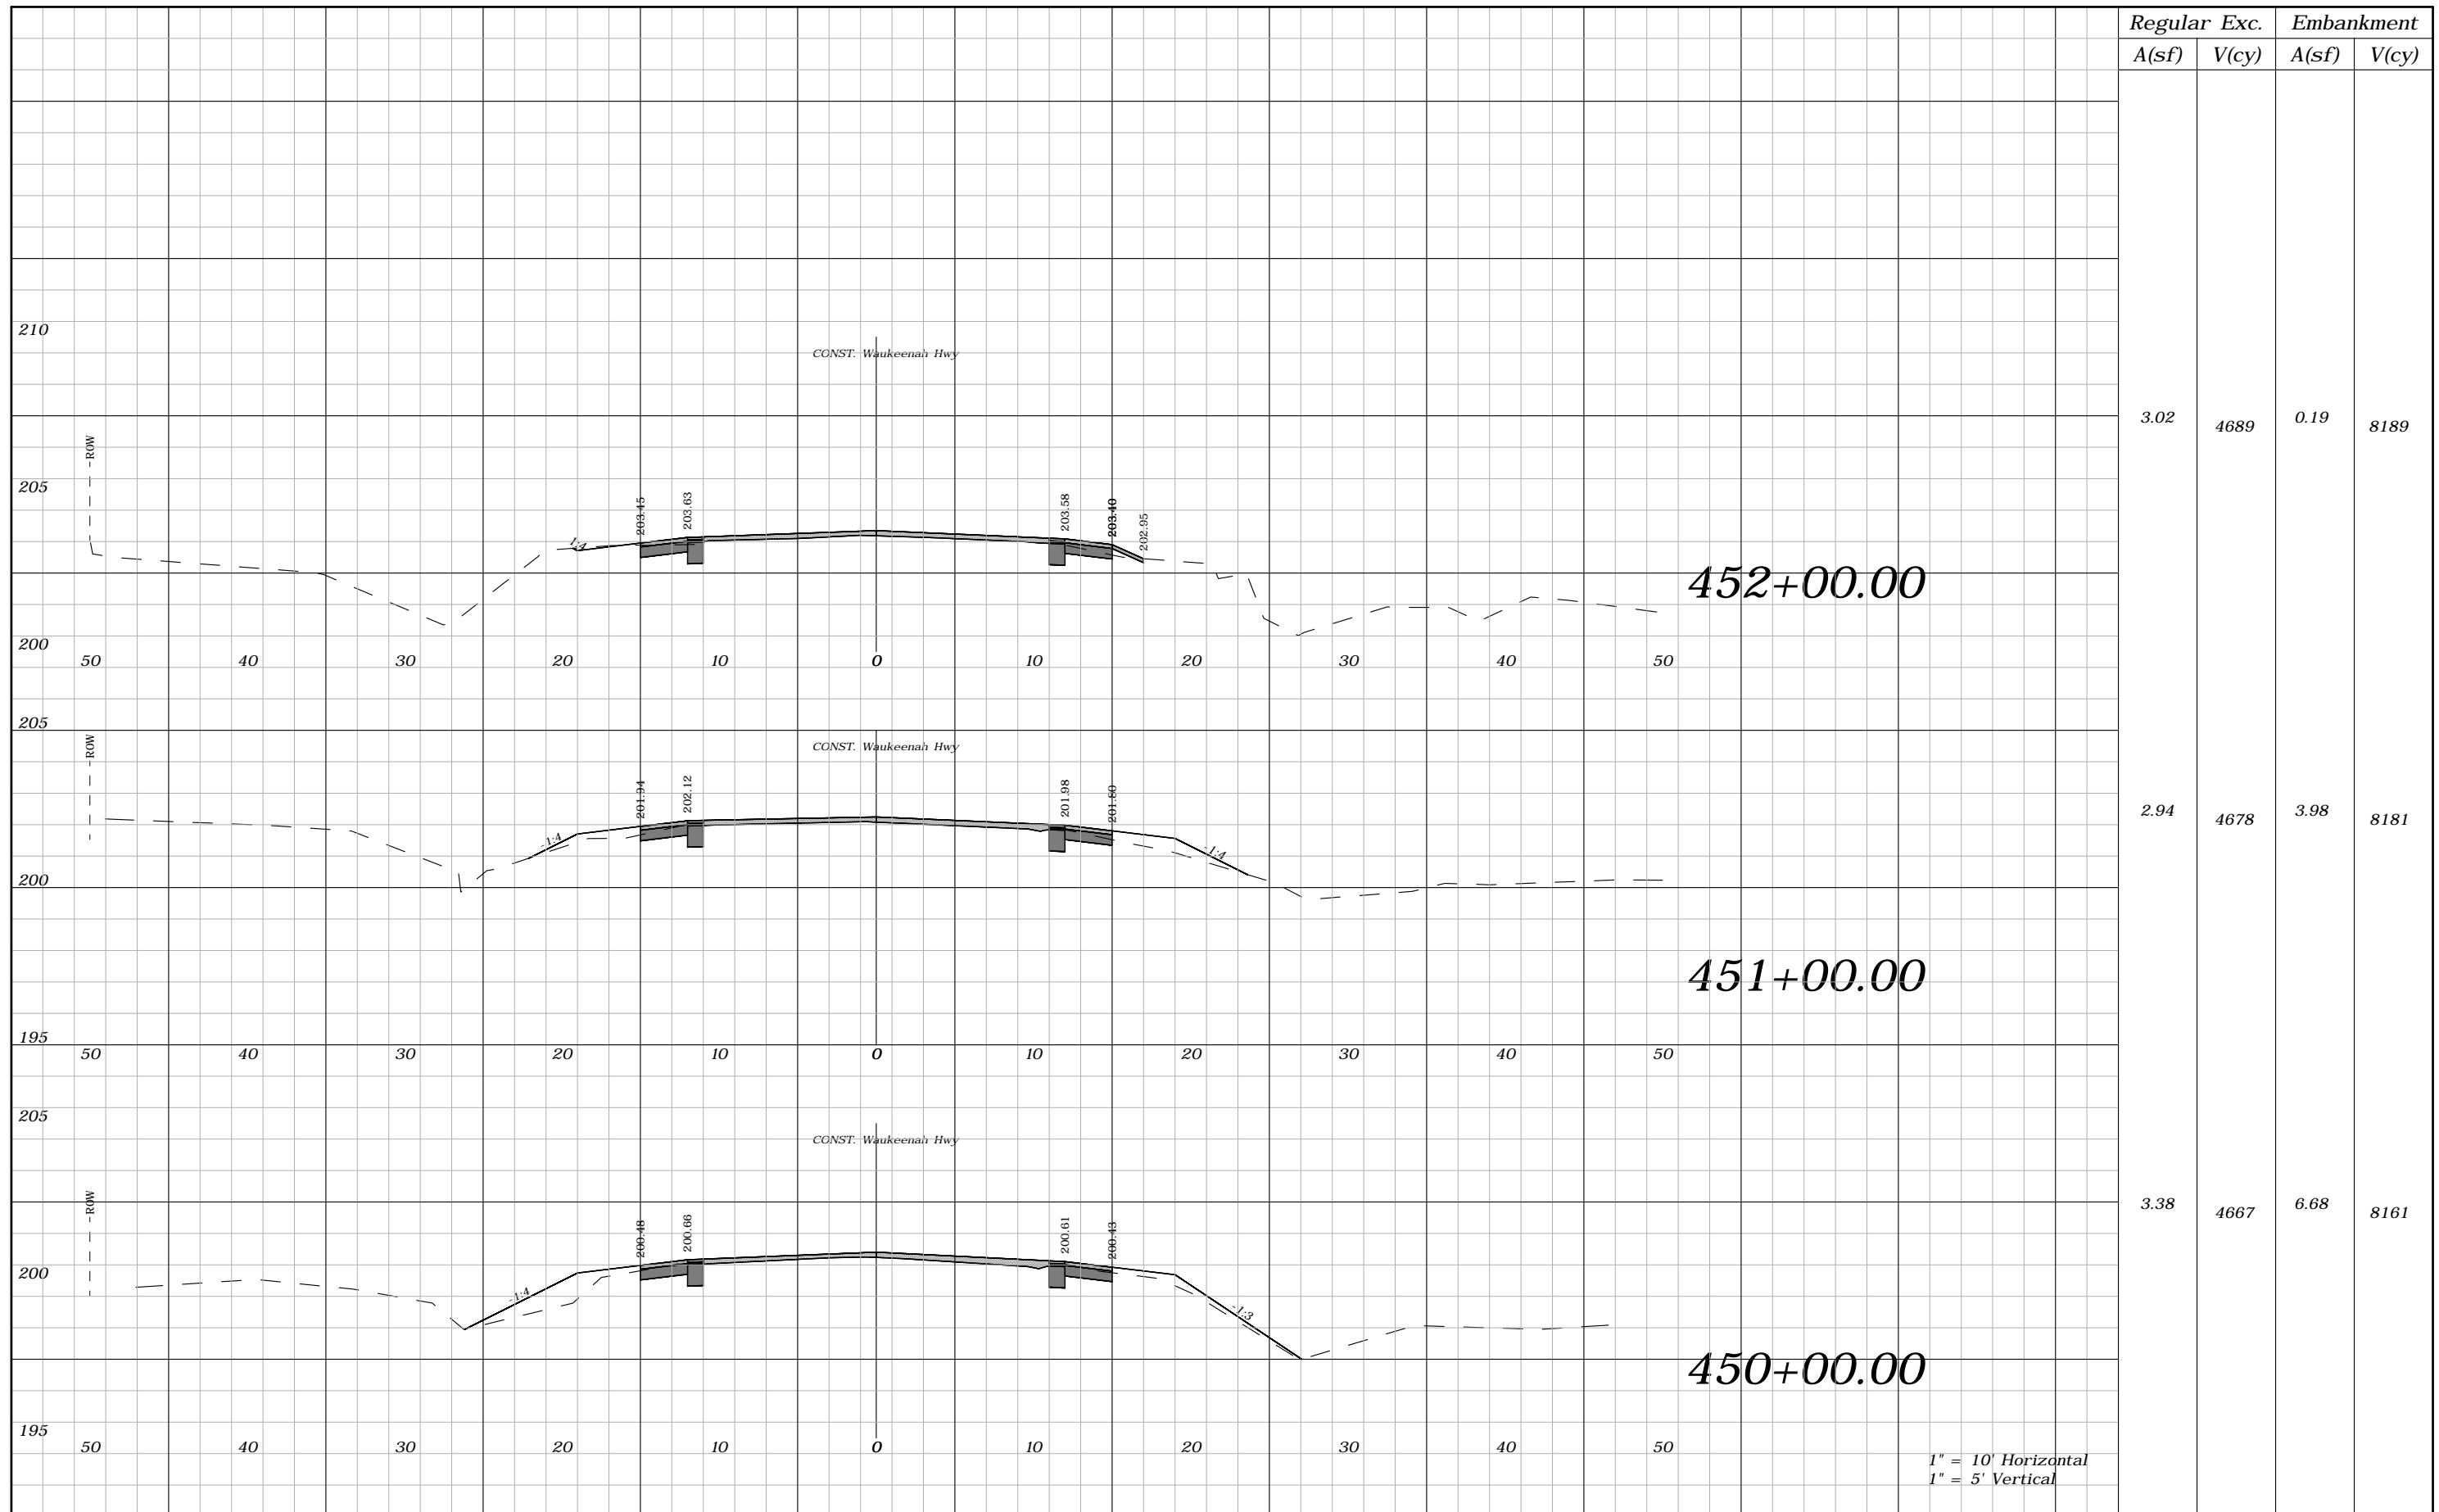

Regular		Exc.		Embankment	
A(sf)	V(cy)	A(sf)	V(cy)	A(sf)	V(cy)
3.02	4689	0.19	8189		
2.94	4678	3.98	8181		
3.38	4667	6.68	8161		


REVISIONS			
DATE	DESCRIPTION	DATE	DESCRIPTION
---	---		

ROBERT C. CESKA, P.E.
P.E. LICENSE NUMBER 82288
DEWBERRY
101 N MONROE STREET, SUITE 710
TALLAHASSEE, FLORIDA 32301
CERTIFICATE OF AUTHORIZATION 00008794

WAUKEENAH HIGHWAY		
ROAD NO.	COUNTY	FINANCIAL PROJECT ID
----	JEFFERSON	438366-1-54-01

CROSS SECTIONS


SHEET NO.
235

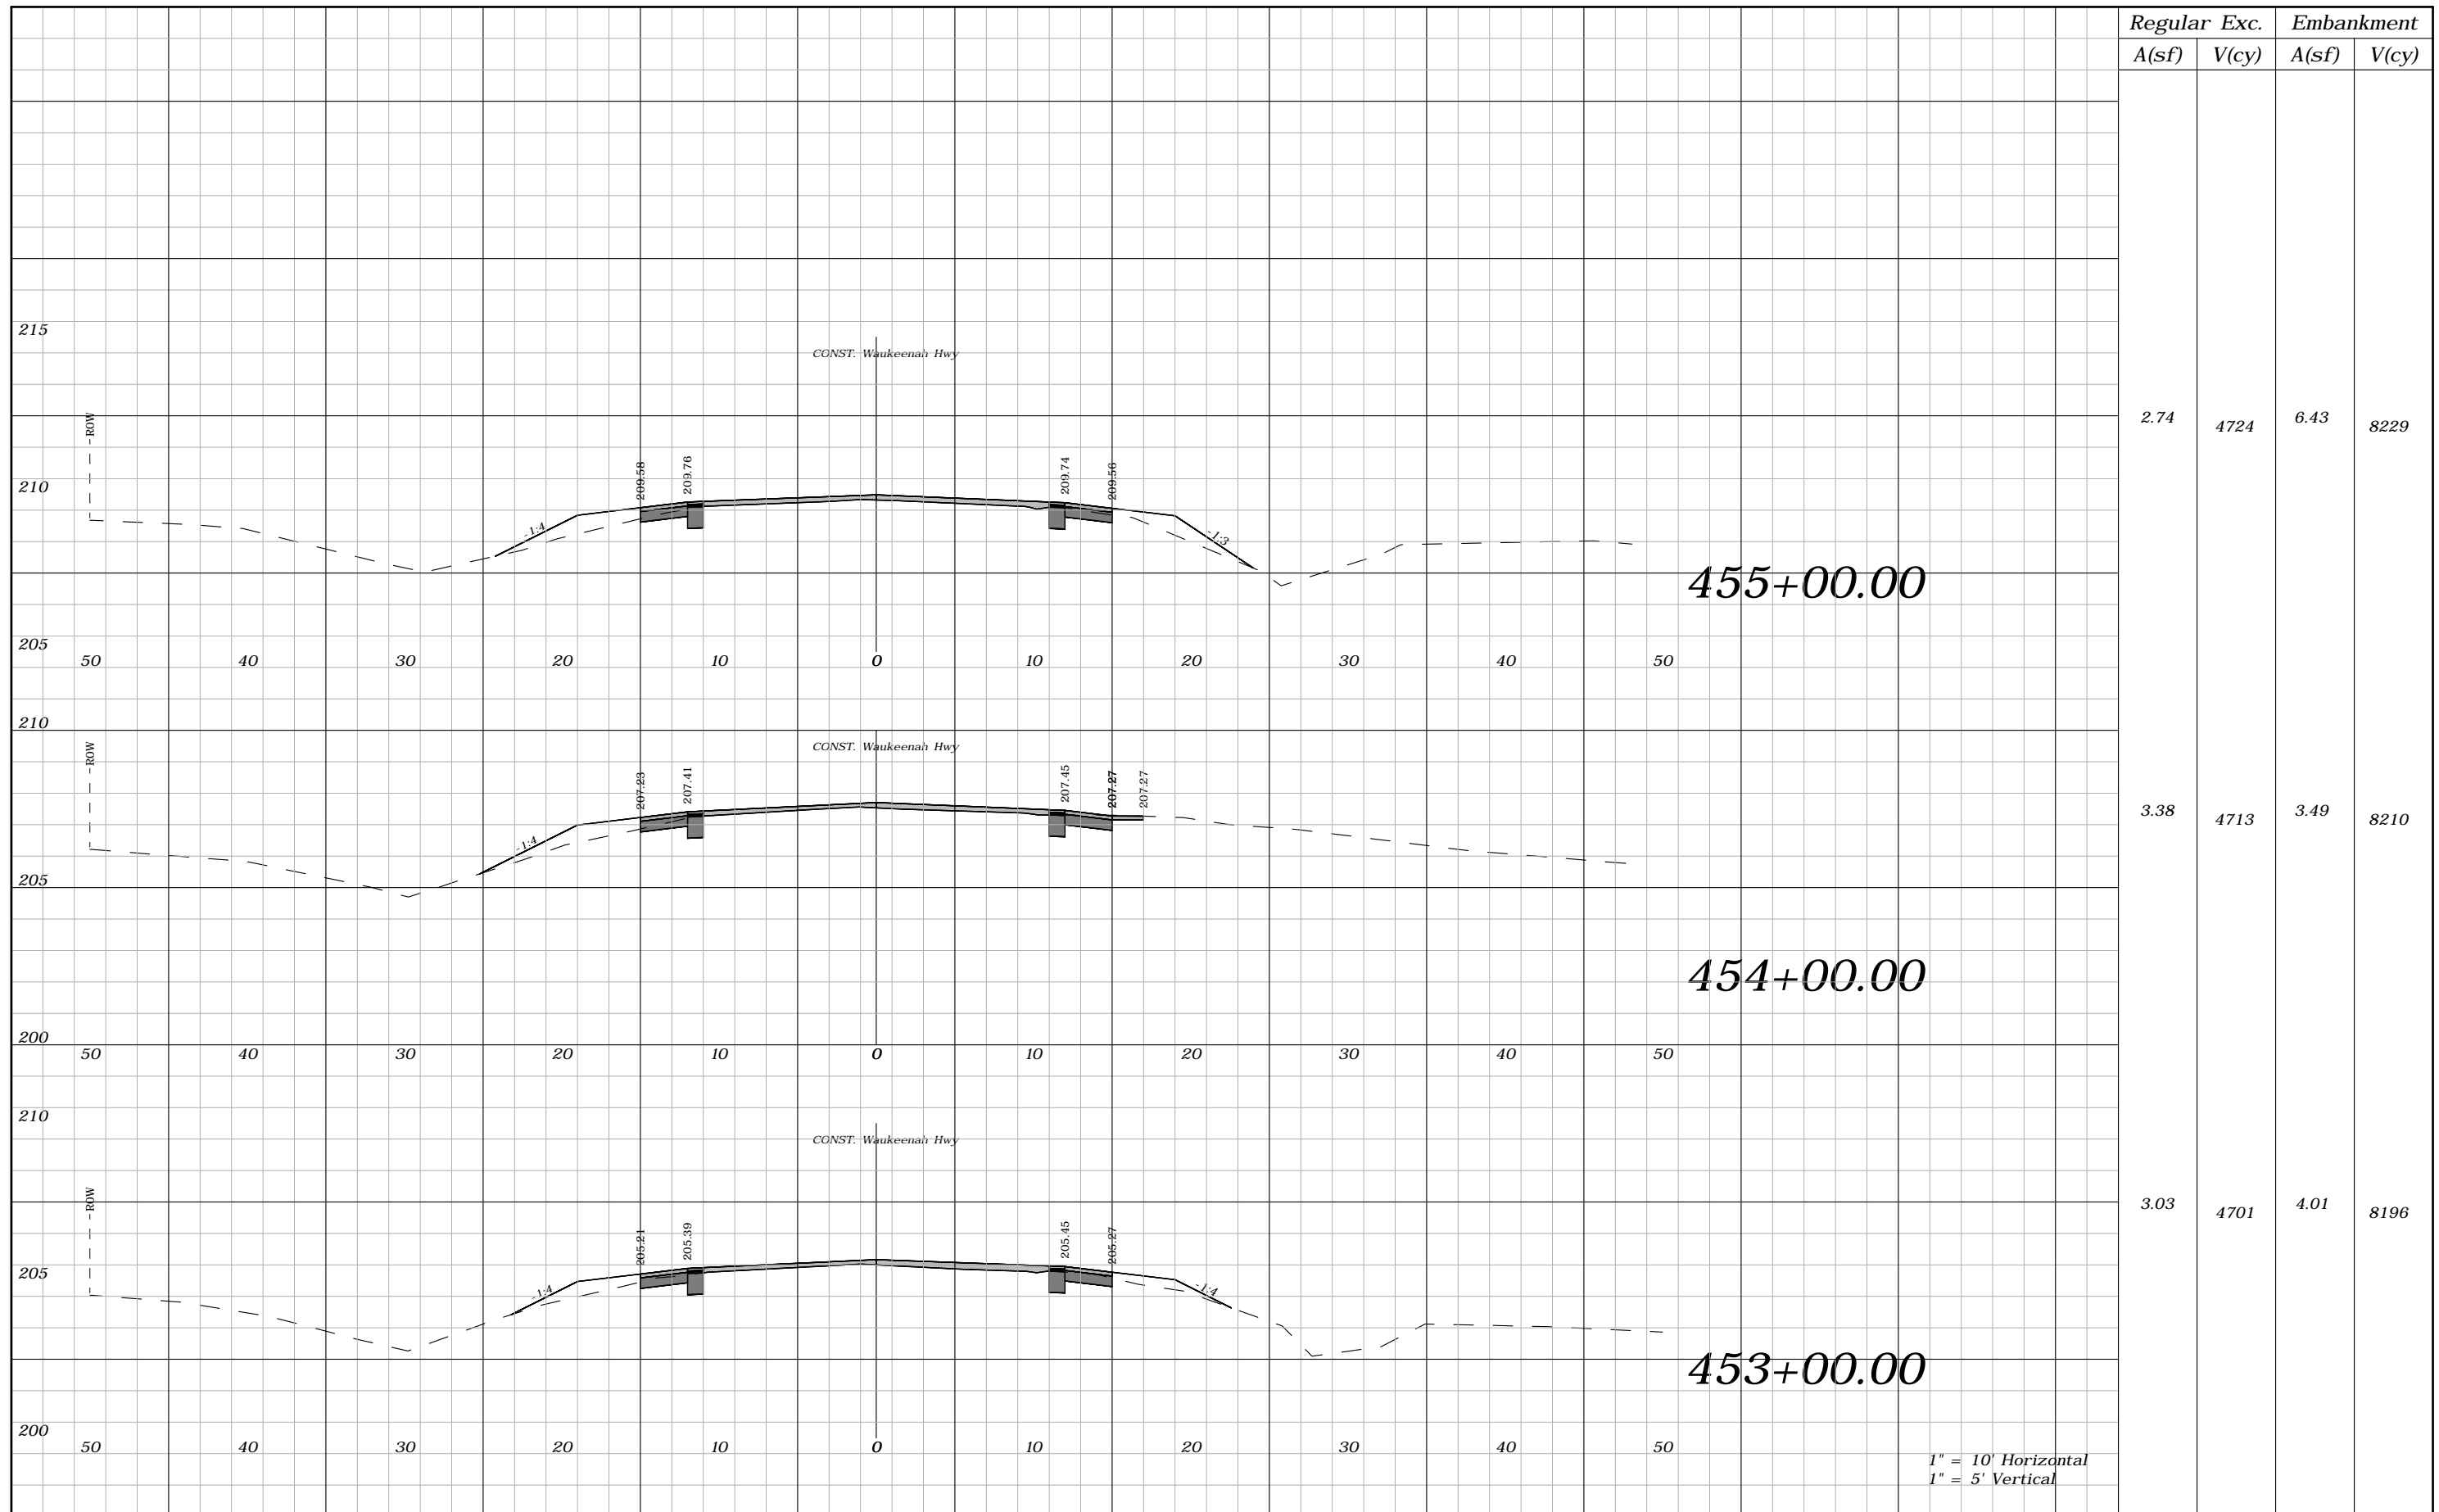

1" = 10' Horizontal
1" = 5' Vertical

REVISIONS				ROBERT C. CESKA, P.E. P.E. LICENSE NUMBER 82288 DEWBERRY 101 N MONROE STREET, SUITE 710 TALLAHASSEE, FLORIDA 32301 CERTIFICATE OF AUTHORIZATION 00008794	WAUKEENAH HIGHWAY			SHEET NO. 236
DATE	DESCRIPTION	DATE	DESCRIPTION		ROAD NO.	COUNTY	FINANCIAL PROJECT ID	
----	----				----	JEFFERSON	438366-1-54-01	

CROSS SECTIONS

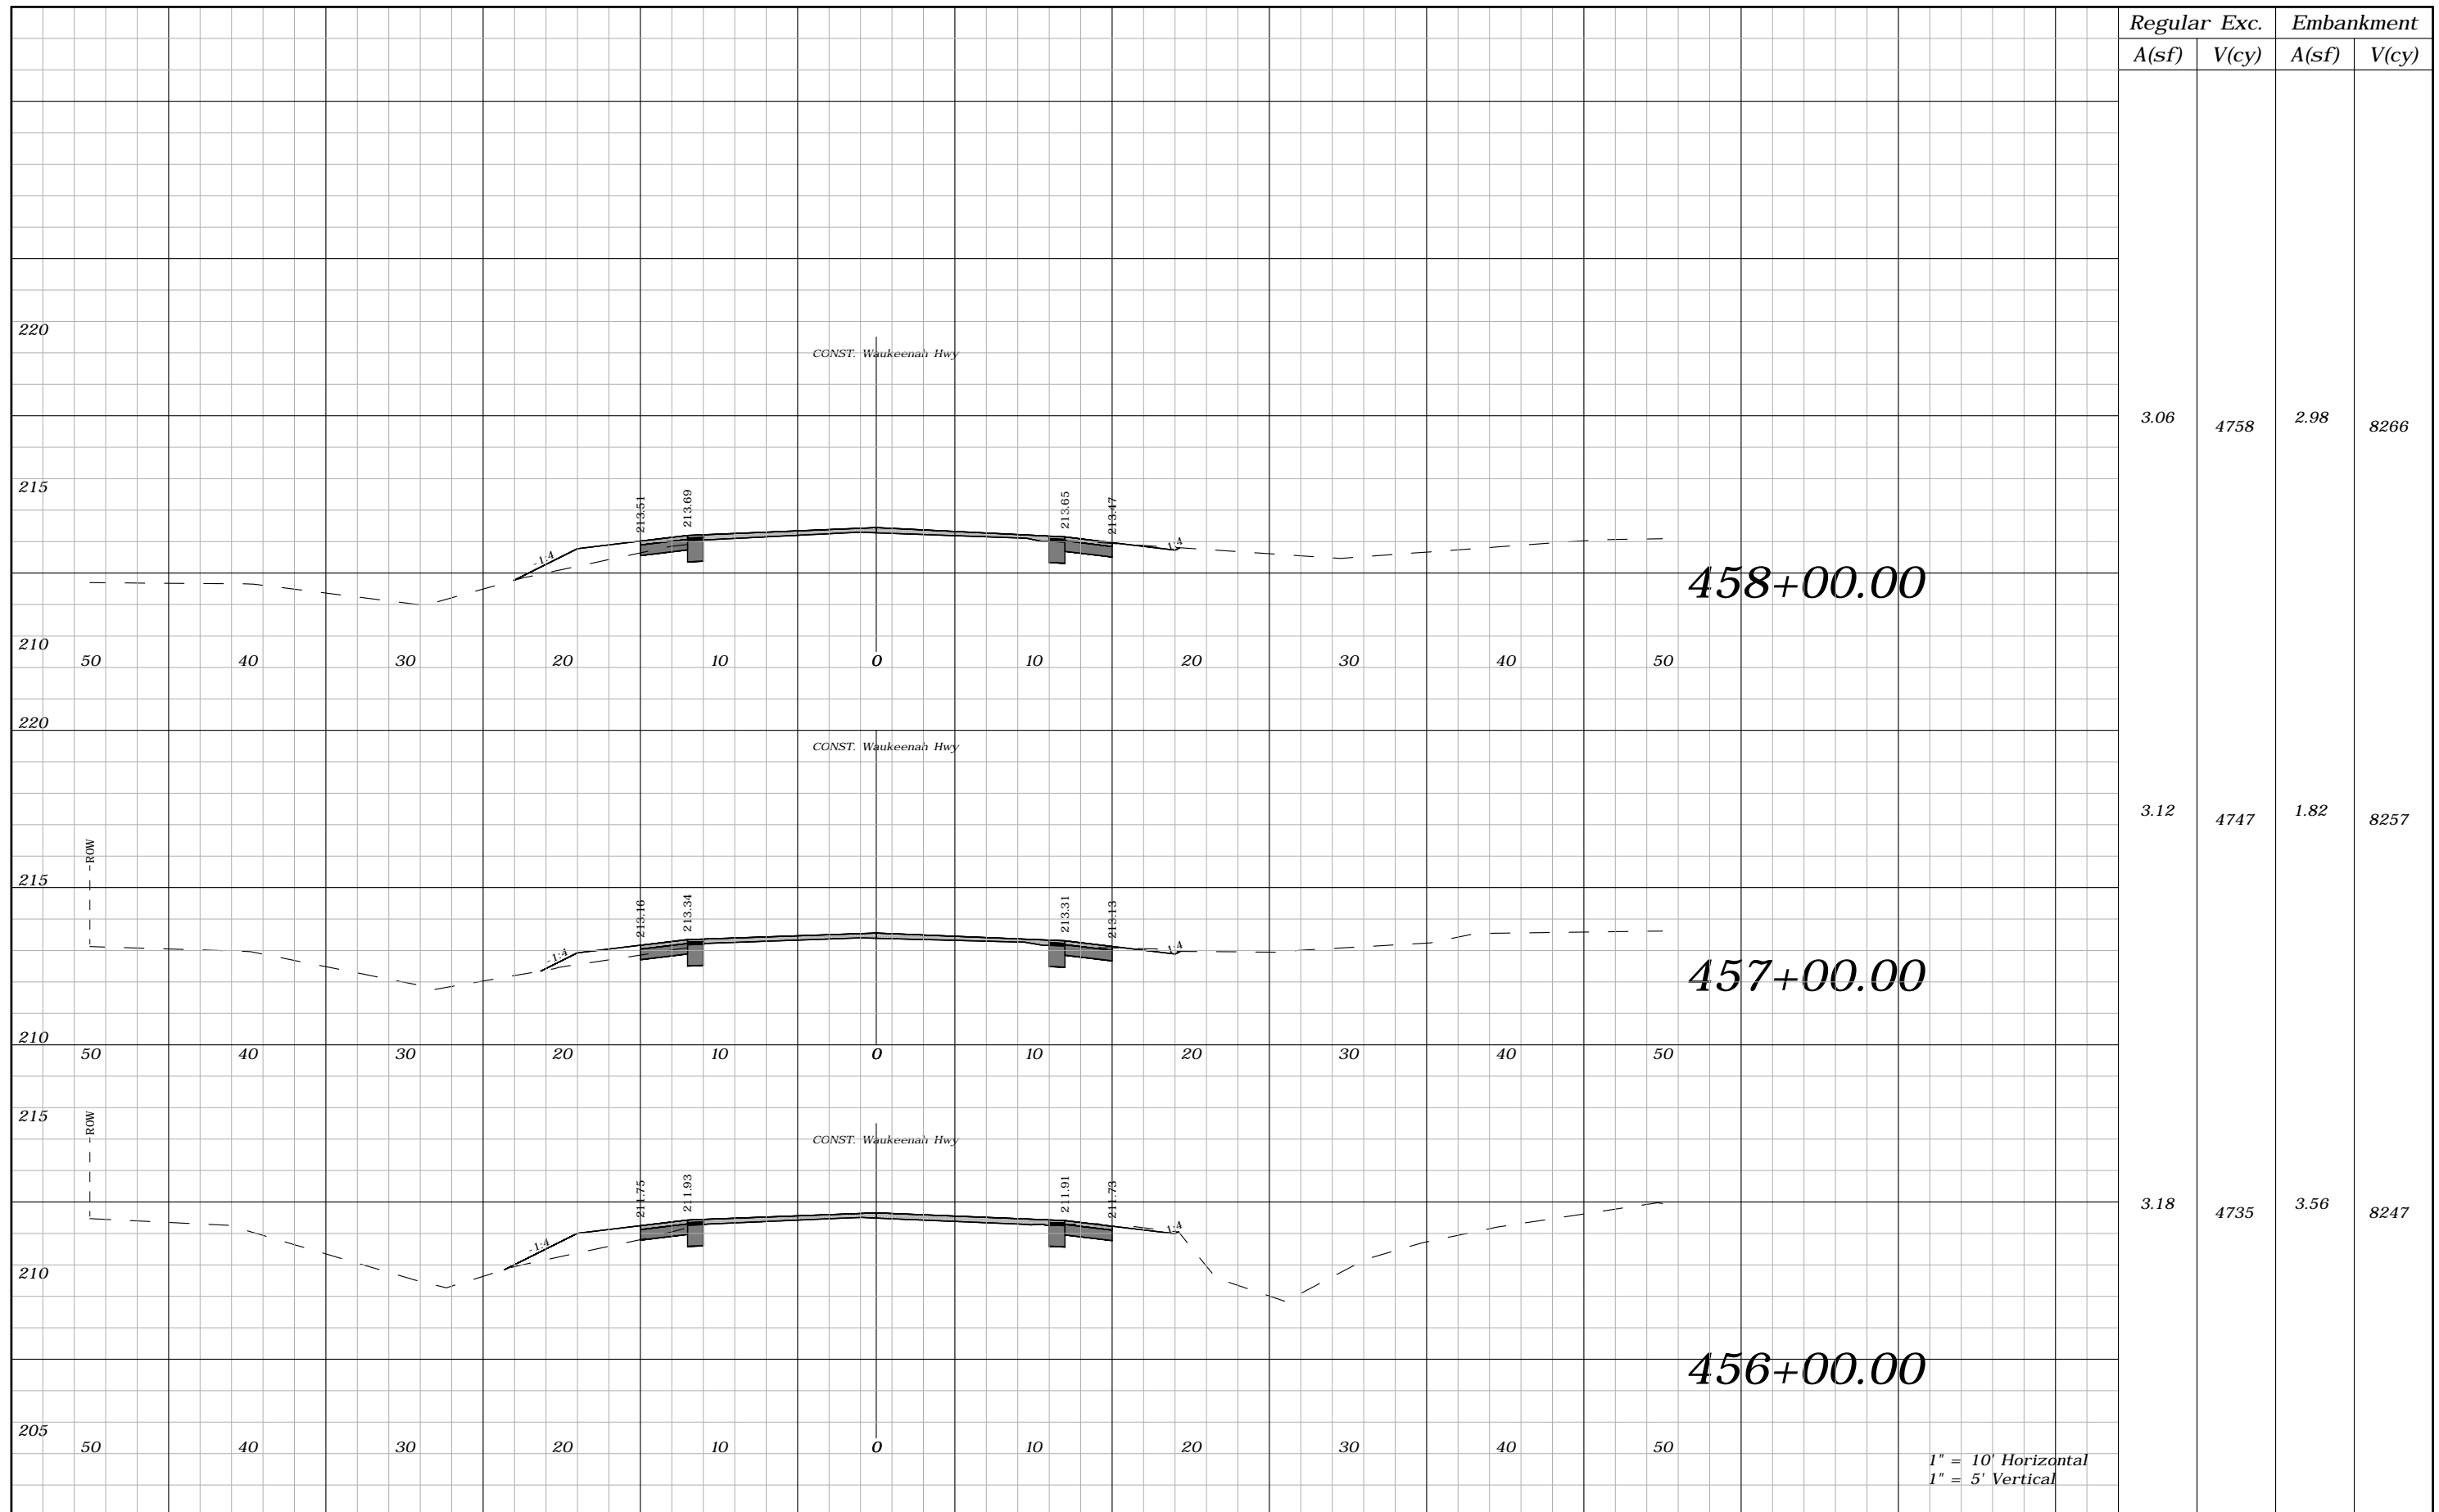

Regular A(sf)	Exc. V(cy)	Embankment A(sf)	V(cy)
3.06	4758	2.98	8266
3.12	4747	1.82	8257
3.18	4735	3.56	8247


REVISIONS			
DATE	DESCRIPTION	DATE	DESCRIPTION
----	----		

ROBERT C. CESKA, P.E.
P.E. LICENSE NUMBER 82288
DEWBERRY
101 N MONROE STREET, SUITE 710
TALLAHASSEE, FLORIDA 32301
CERTIFICATE OF AUTHORIZATION 00008794

WAUKEENAH HIGHWAY		
ROAD NO.	COUNTY	FINANCIAL PROJECT ID
----	JEFFERSON	438366-1-54-01

CROSS SECTIONS

SHEET NO.
237

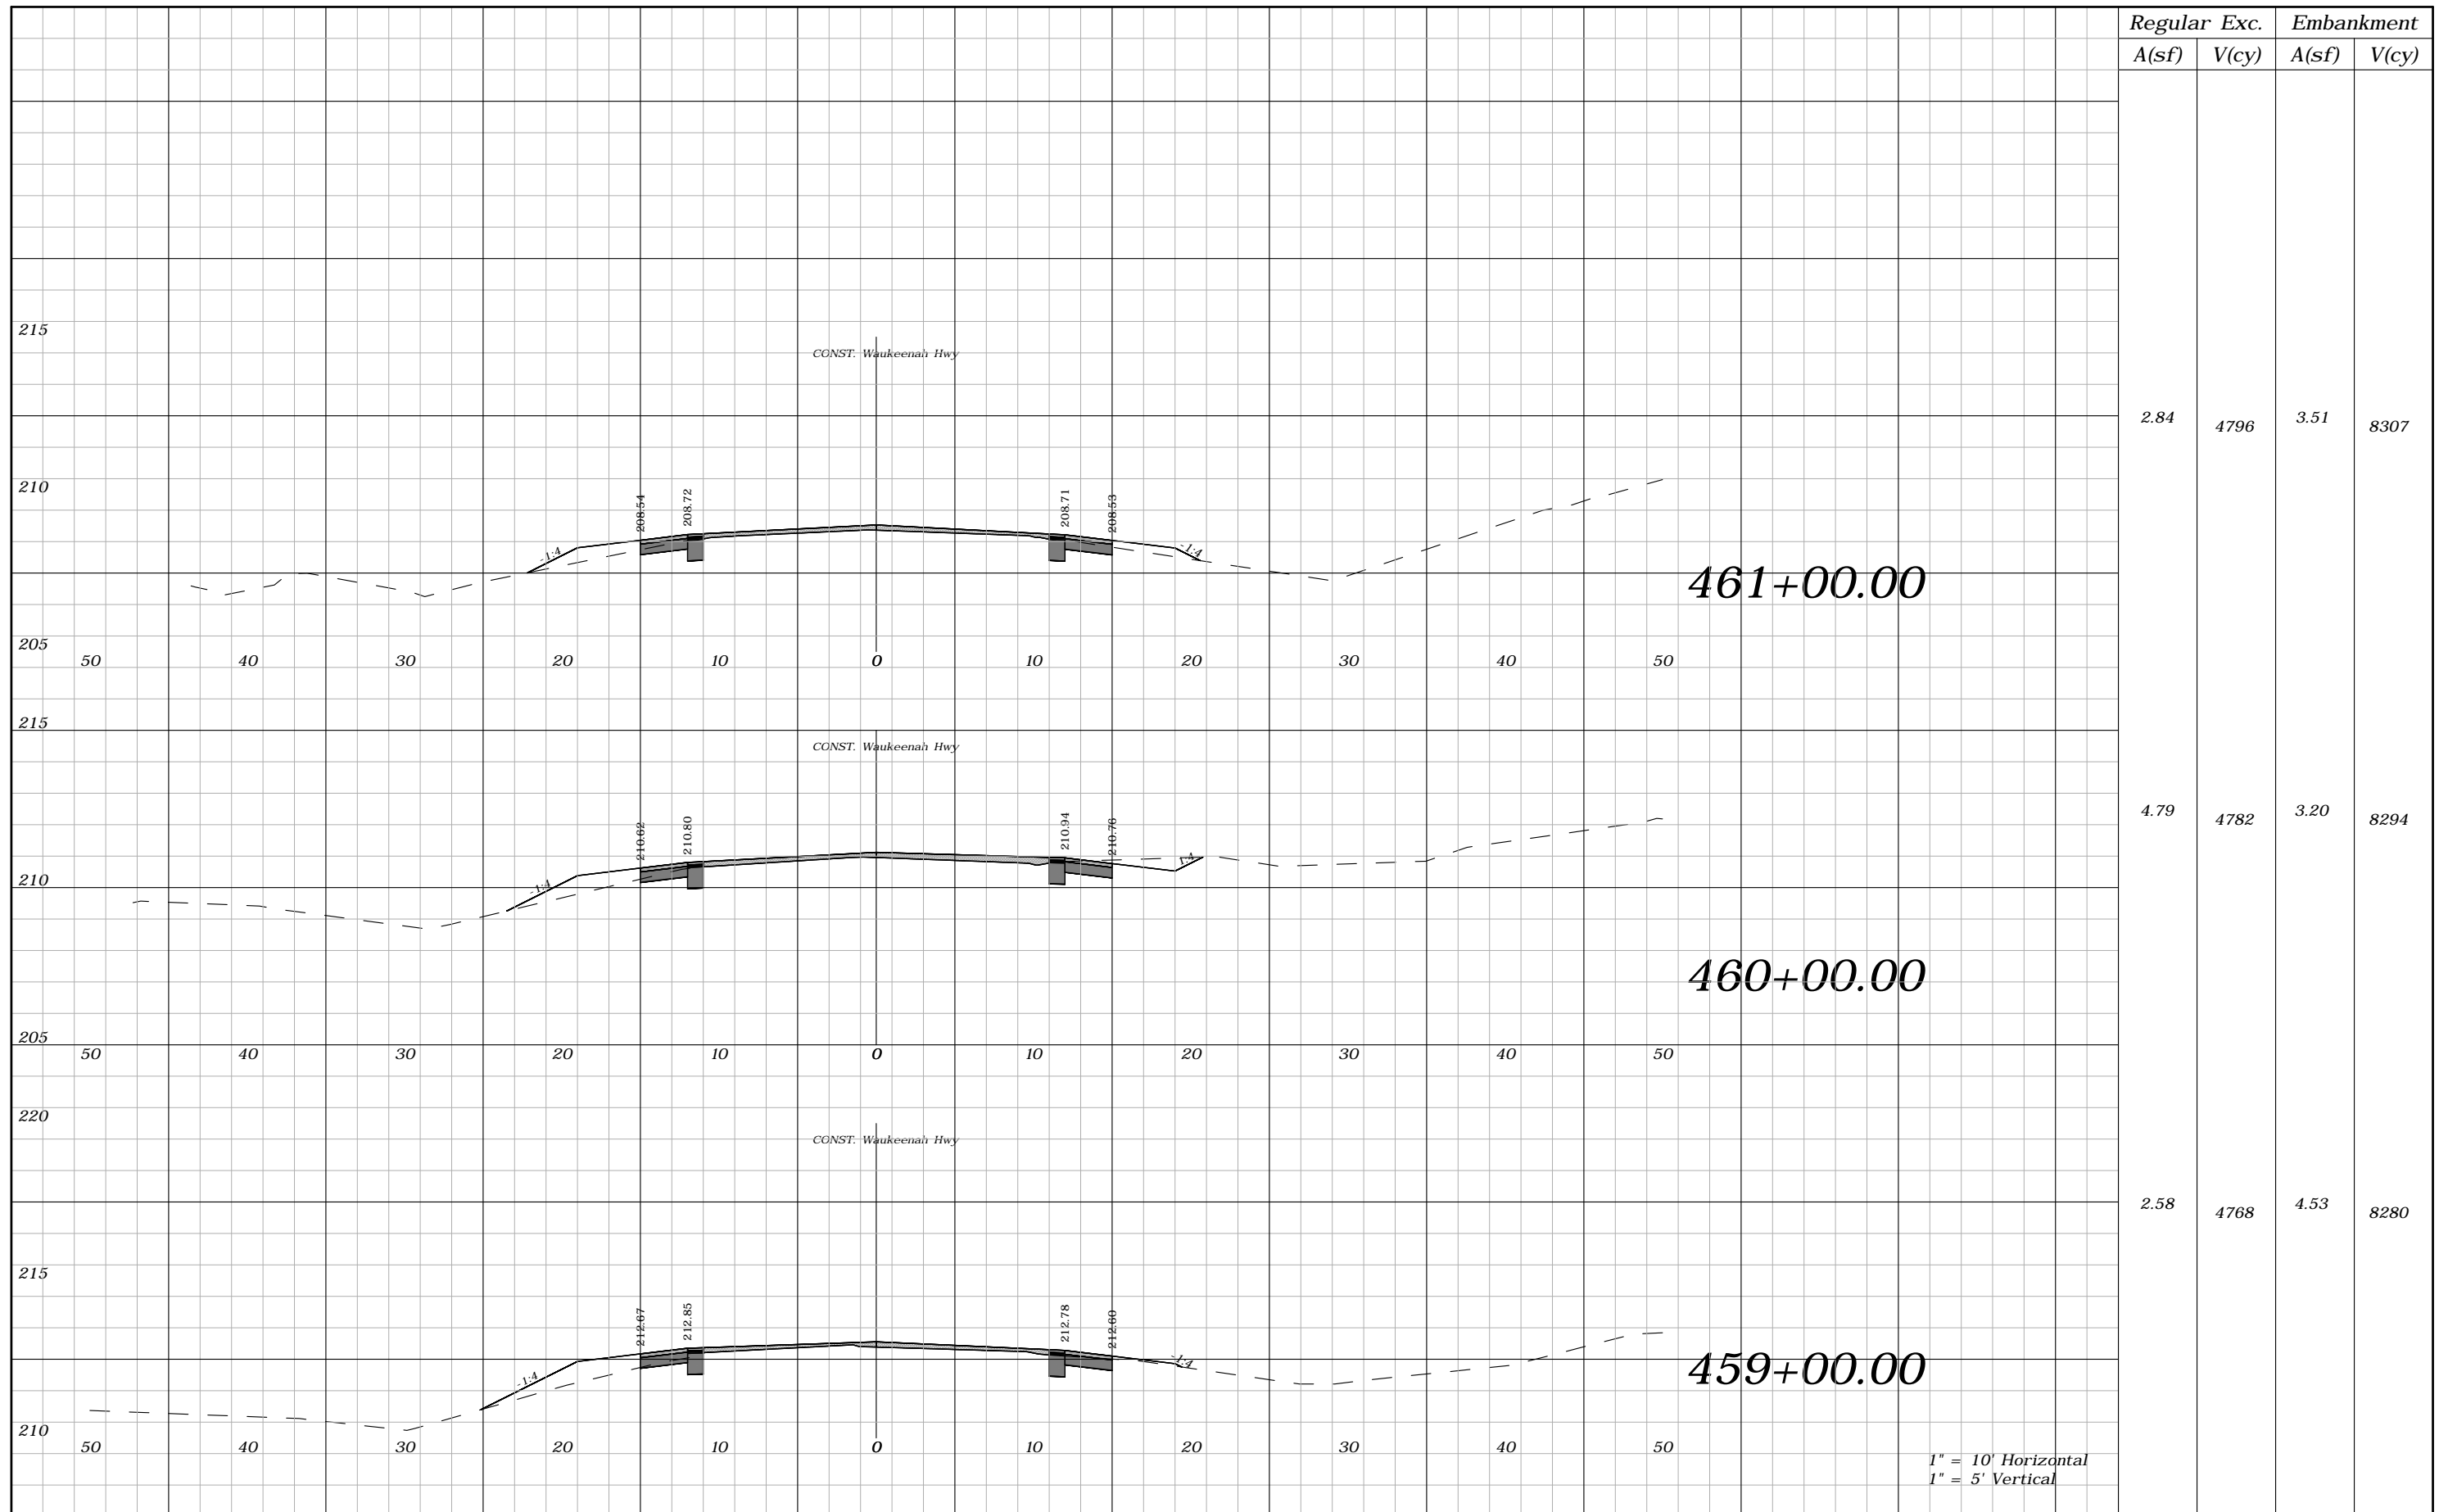

Regular A(sf)	Exc. V(cy)	Embankment A(sf)	Embankment V(cy)
2.84	4796	3.51	8307
4.79	4782	3.20	8294
2.58	4768	4.53	8280


REVISIONS			
DATE	DESCRIPTION	DATE	DESCRIPTION
----	----		

ROBERT C. CESKA, P.E.
P.E. LICENSE NUMBER 82288
DEWBERRY
101 N MONROE STREET, SUITE 710
TALLAHASSEE, FLORIDA 32301
CERTIFICATE OF AUTHORIZATION 00008794

WAUKEENAH HIGHWAY		
ROAD NO.	COUNTY	FINANCIAL PROJECT ID
----	JEFFERSON	438366-1-54-01


CROSS SECTIONS

SHEET NO.
238

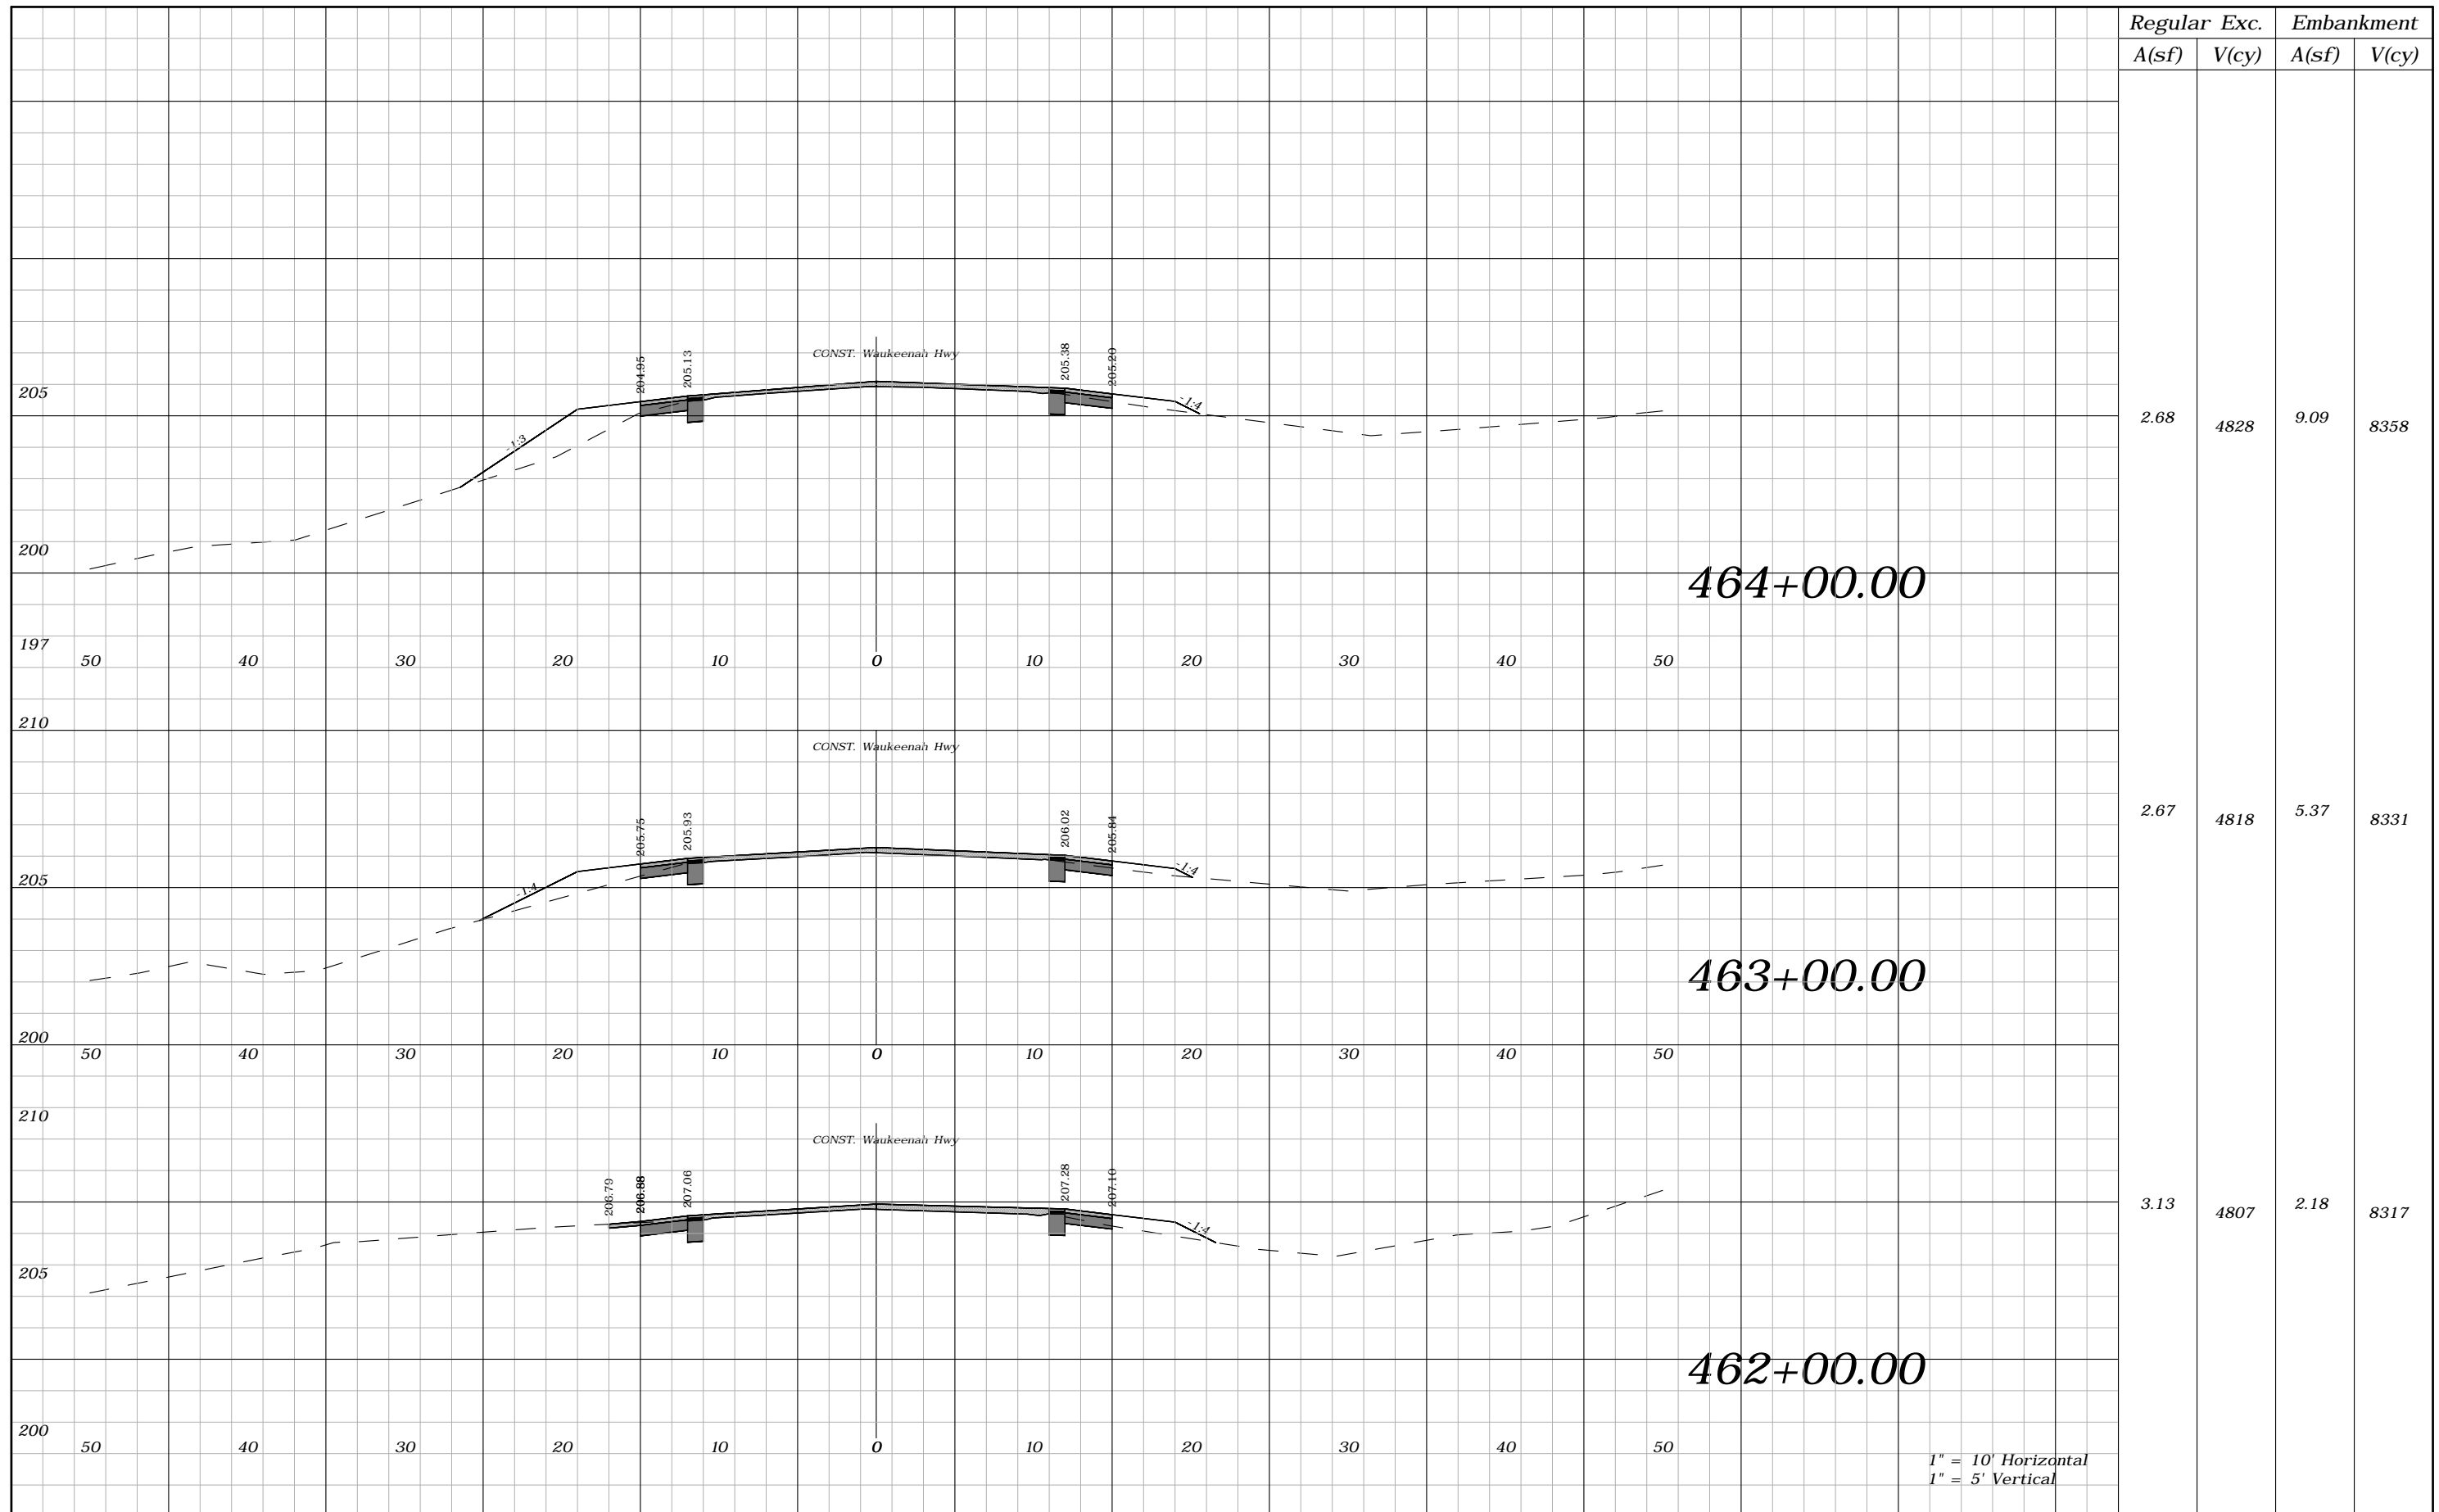

1" = 10' Horizontal
1" = 5' Vertical

REVISIONS				ROBERT C. CESKA, P.E. P.E. LICENSE NUMBER 82288 DEWBERRY 101 N MONROE STREET, SUITE 710 TALLAHASSEE, FLORIDA 32301 CERTIFICATE OF AUTHORIZATION 00008794	WAUKEENAH HIGHWAY			CROSS SECTIONS	SHEET NO.
DATE	DESCRIPTION	DATE	DESCRIPTION		ROAD NO.	COUNTY	FINANCIAL PROJECT ID		239
----	----				----	JEFFERSON	438366-1-54-01		

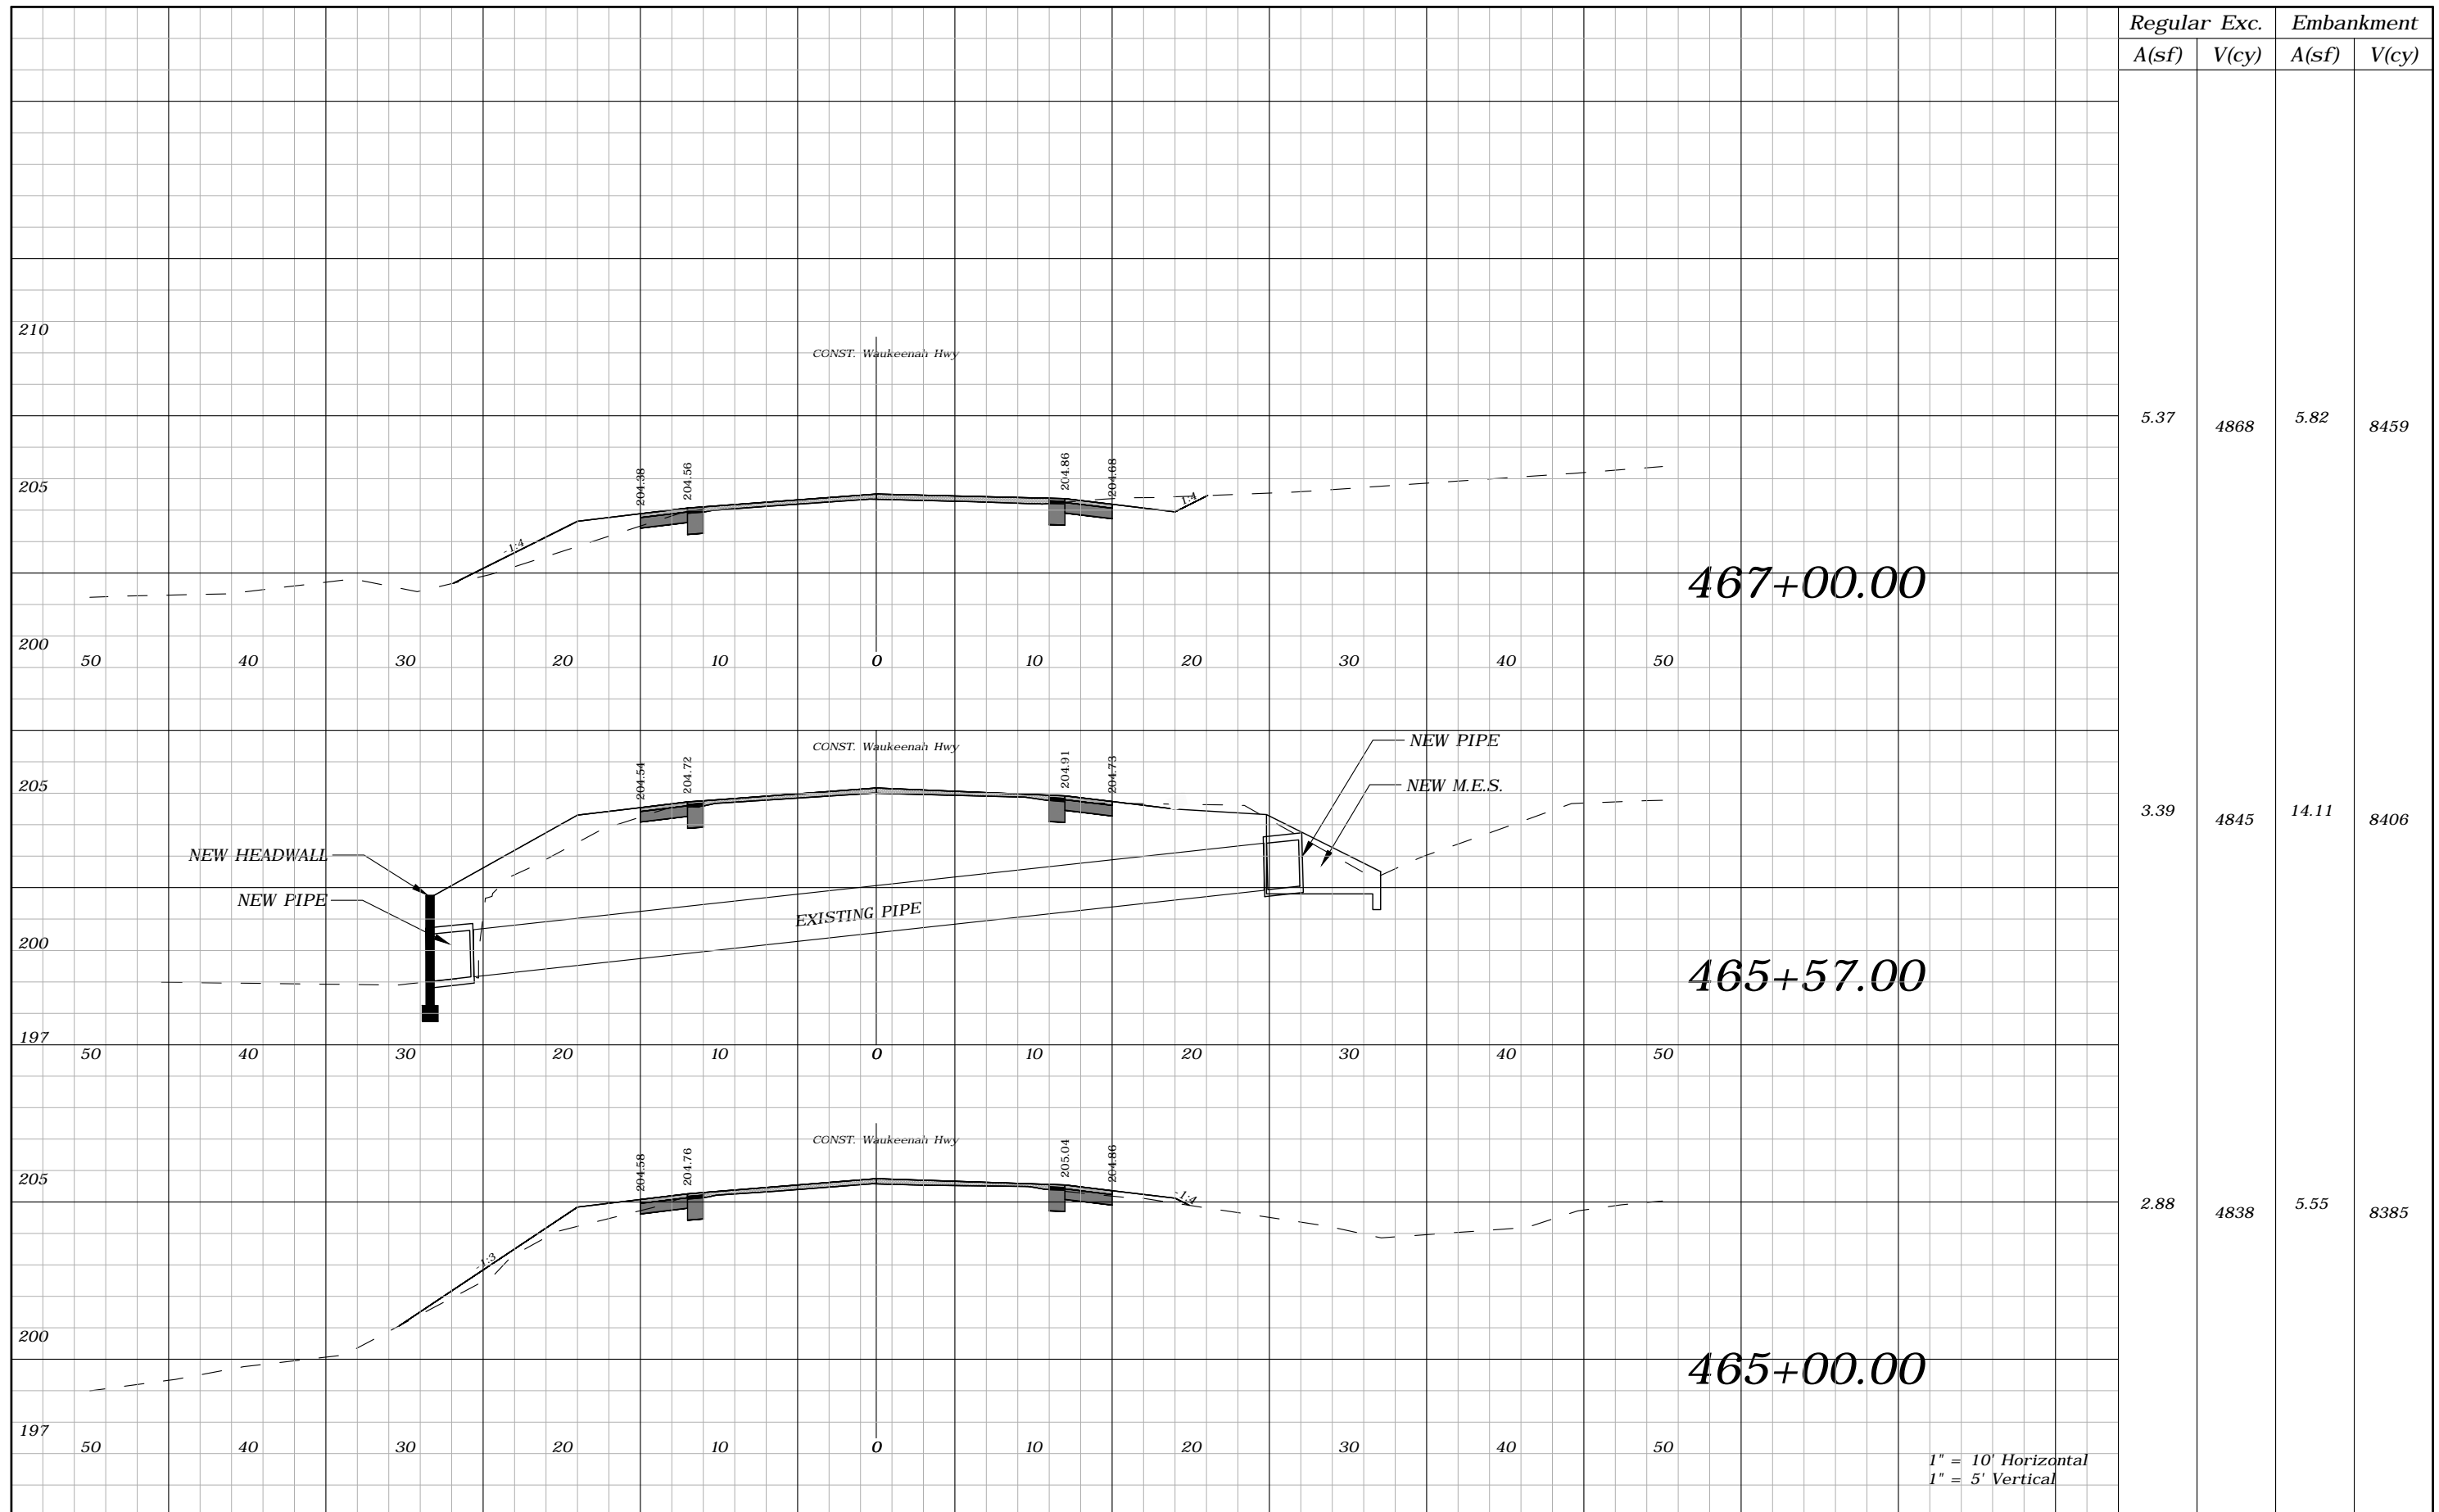

Regular	Exc.	Embankment	
A(sf)	V(cy)	A(sf)	V(cy)
5.37	4868	5.82	8459
3.39	4845	14.11	8406
2.88	4838	5.55	8385

1" = 10' Horizontal
1" = 5' Vertical


REVISIONS			
DATE	DESCRIPTION	DATE	DESCRIPTION
----	----		

ROBERT C. CESKA, P.E.
P.E. LICENSE NUMBER 82288
DEWBERRY
101 N MONROE STREET, SUITE 710
TALLAHASSEE, FLORIDA 32301
CERTIFICATE OF AUTHORIZATION 00008794

WAUKEENAH HIGHWAY		
ROAD NO.	COUNTY	FINANCIAL PROJECT ID
----	JEFFERSON	438366-1-54-01


CROSS SECTIONS

SHEET NO.
240

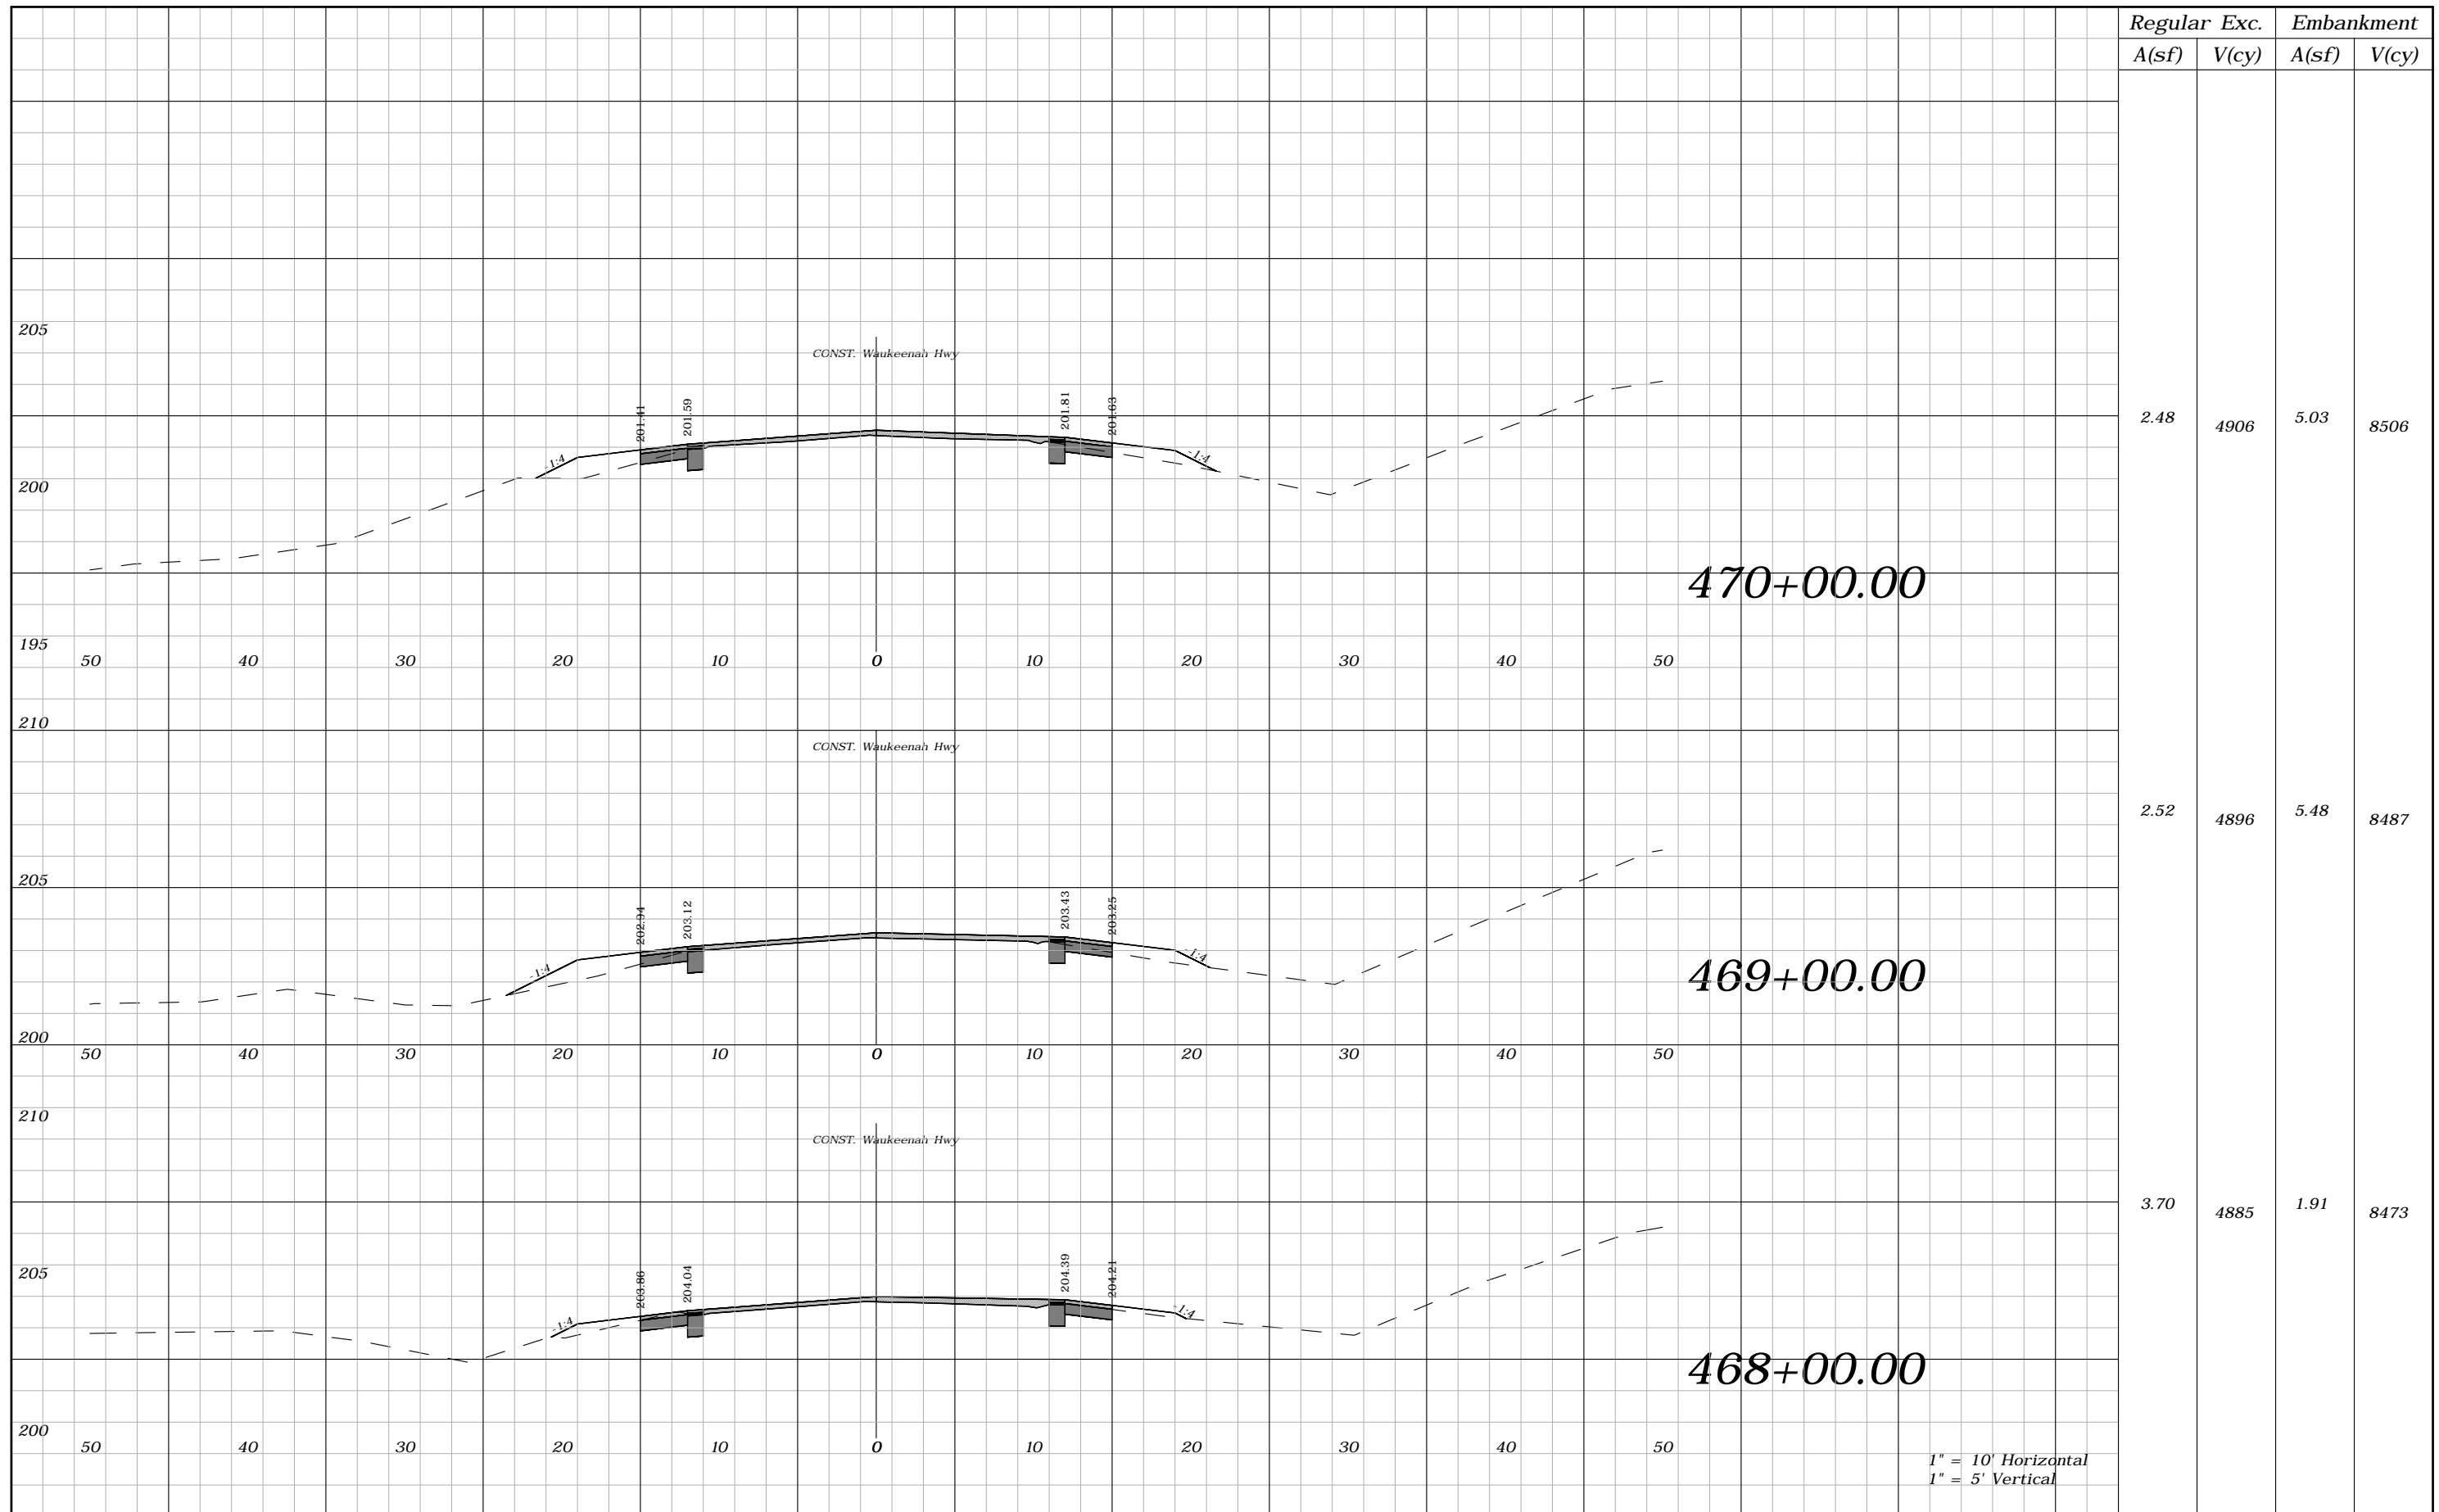

1" = 10' Horizontal
1" = 5' Vertical

REVISIONS				ROBERT C. CESKA, P.E. P.E. LICENSE NUMBER 82288 DEWBERRY 101 N MONROE STREET, SUITE 710 TALLAHASSEE, FLORIDA 32301 CERTIFICATE OF AUTHORIZATION 00008794	WAUKEENAH HIGHWAY			CROSS SECTIONS	SHEET NO.
DATE	DESCRIPTION	DATE	DESCRIPTION		ROAD NO.	COUNTY	FINANCIAL PROJECT ID		241
----	----	----	----		----	JEFFERSON	438366-1-54-01		

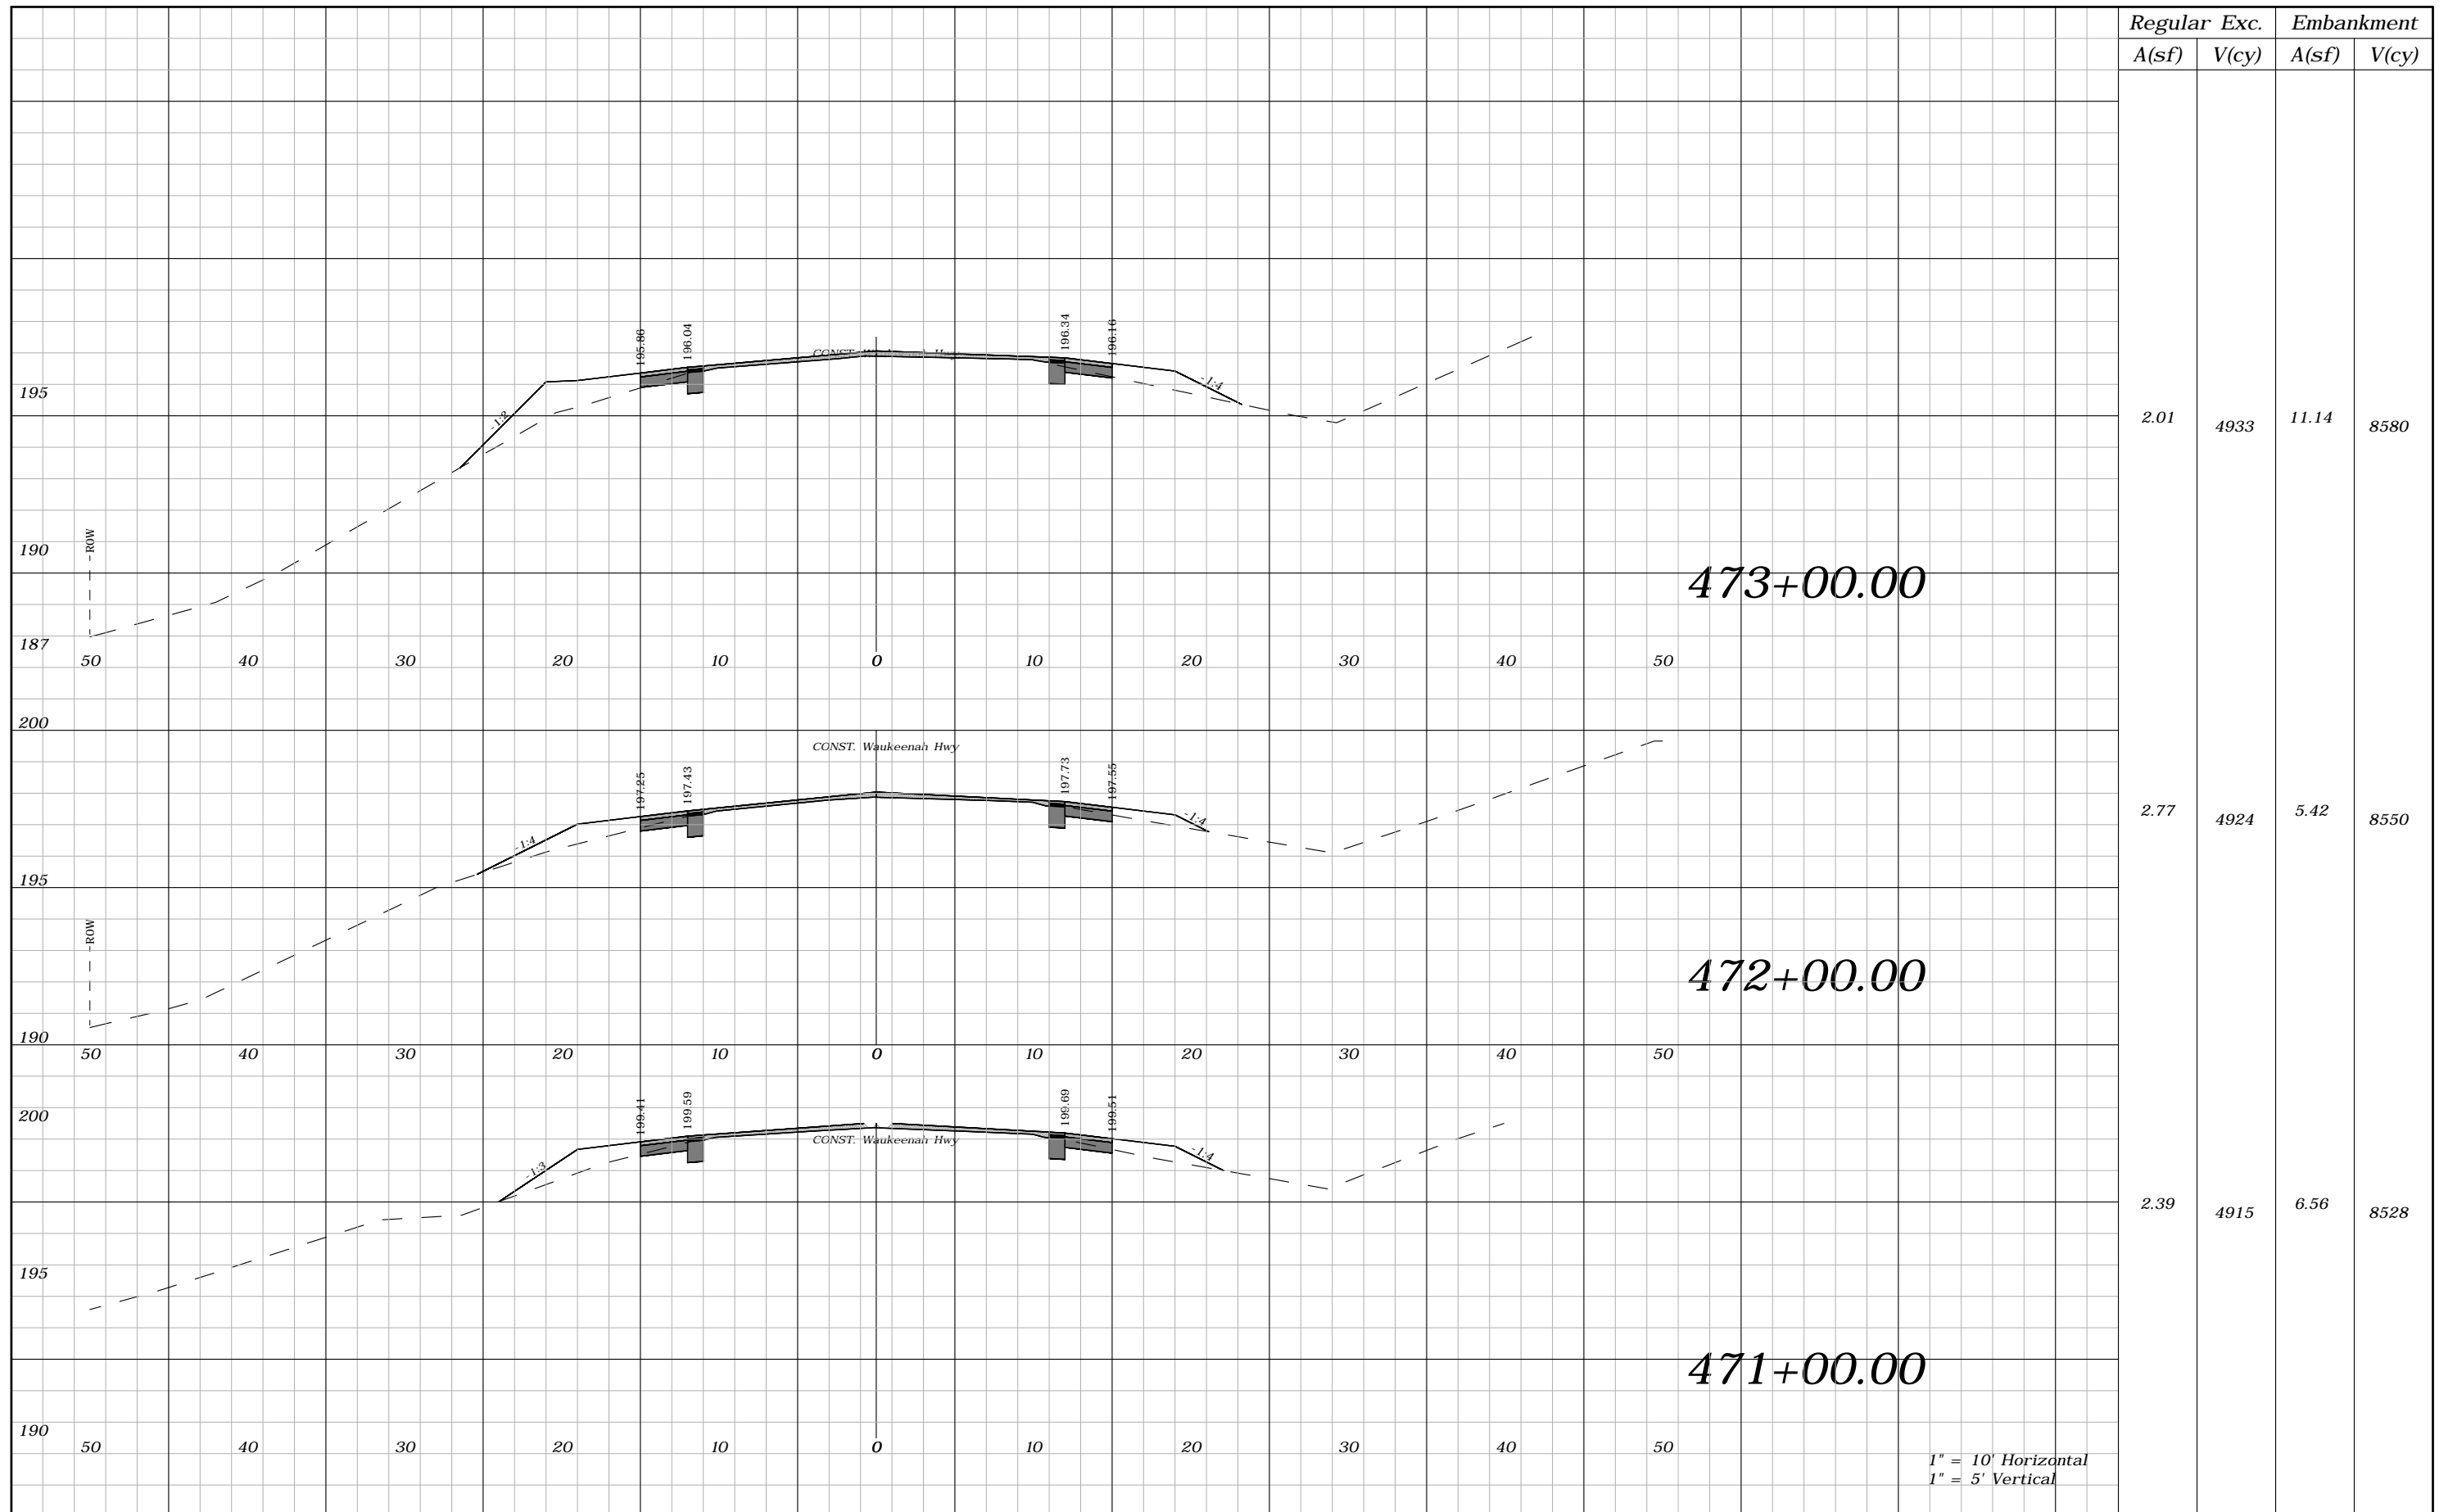

Regular		Exc.		Embankment	
A(sf)	V(cy)	A(sf)	V(cy)	A(sf)	V(cy)
2.01	4933	11.14	8580		
2.77	4924	5.42	8550		
2.39	4915	6.56	8528		


REVISIONS			
DATE	DESCRIPTION	DATE	DESCRIPTION
----	----		

ROBERT C. CESKA, P.E.
P.E. LICENSE NUMBER 82288
DEWBERRY
101 N MONROE STREET, SUITE 710
TALLAHASSEE, FLORIDA 32301
CERTIFICATE OF AUTHORIZATION 00008794

WAUKEENAH HIGHWAY		
ROAD NO.	COUNTY	FINANCIAL PROJECT ID
----	JEFFERSON	438366-1-54-01

CROSS SECTIONS

SHEET NO. 242

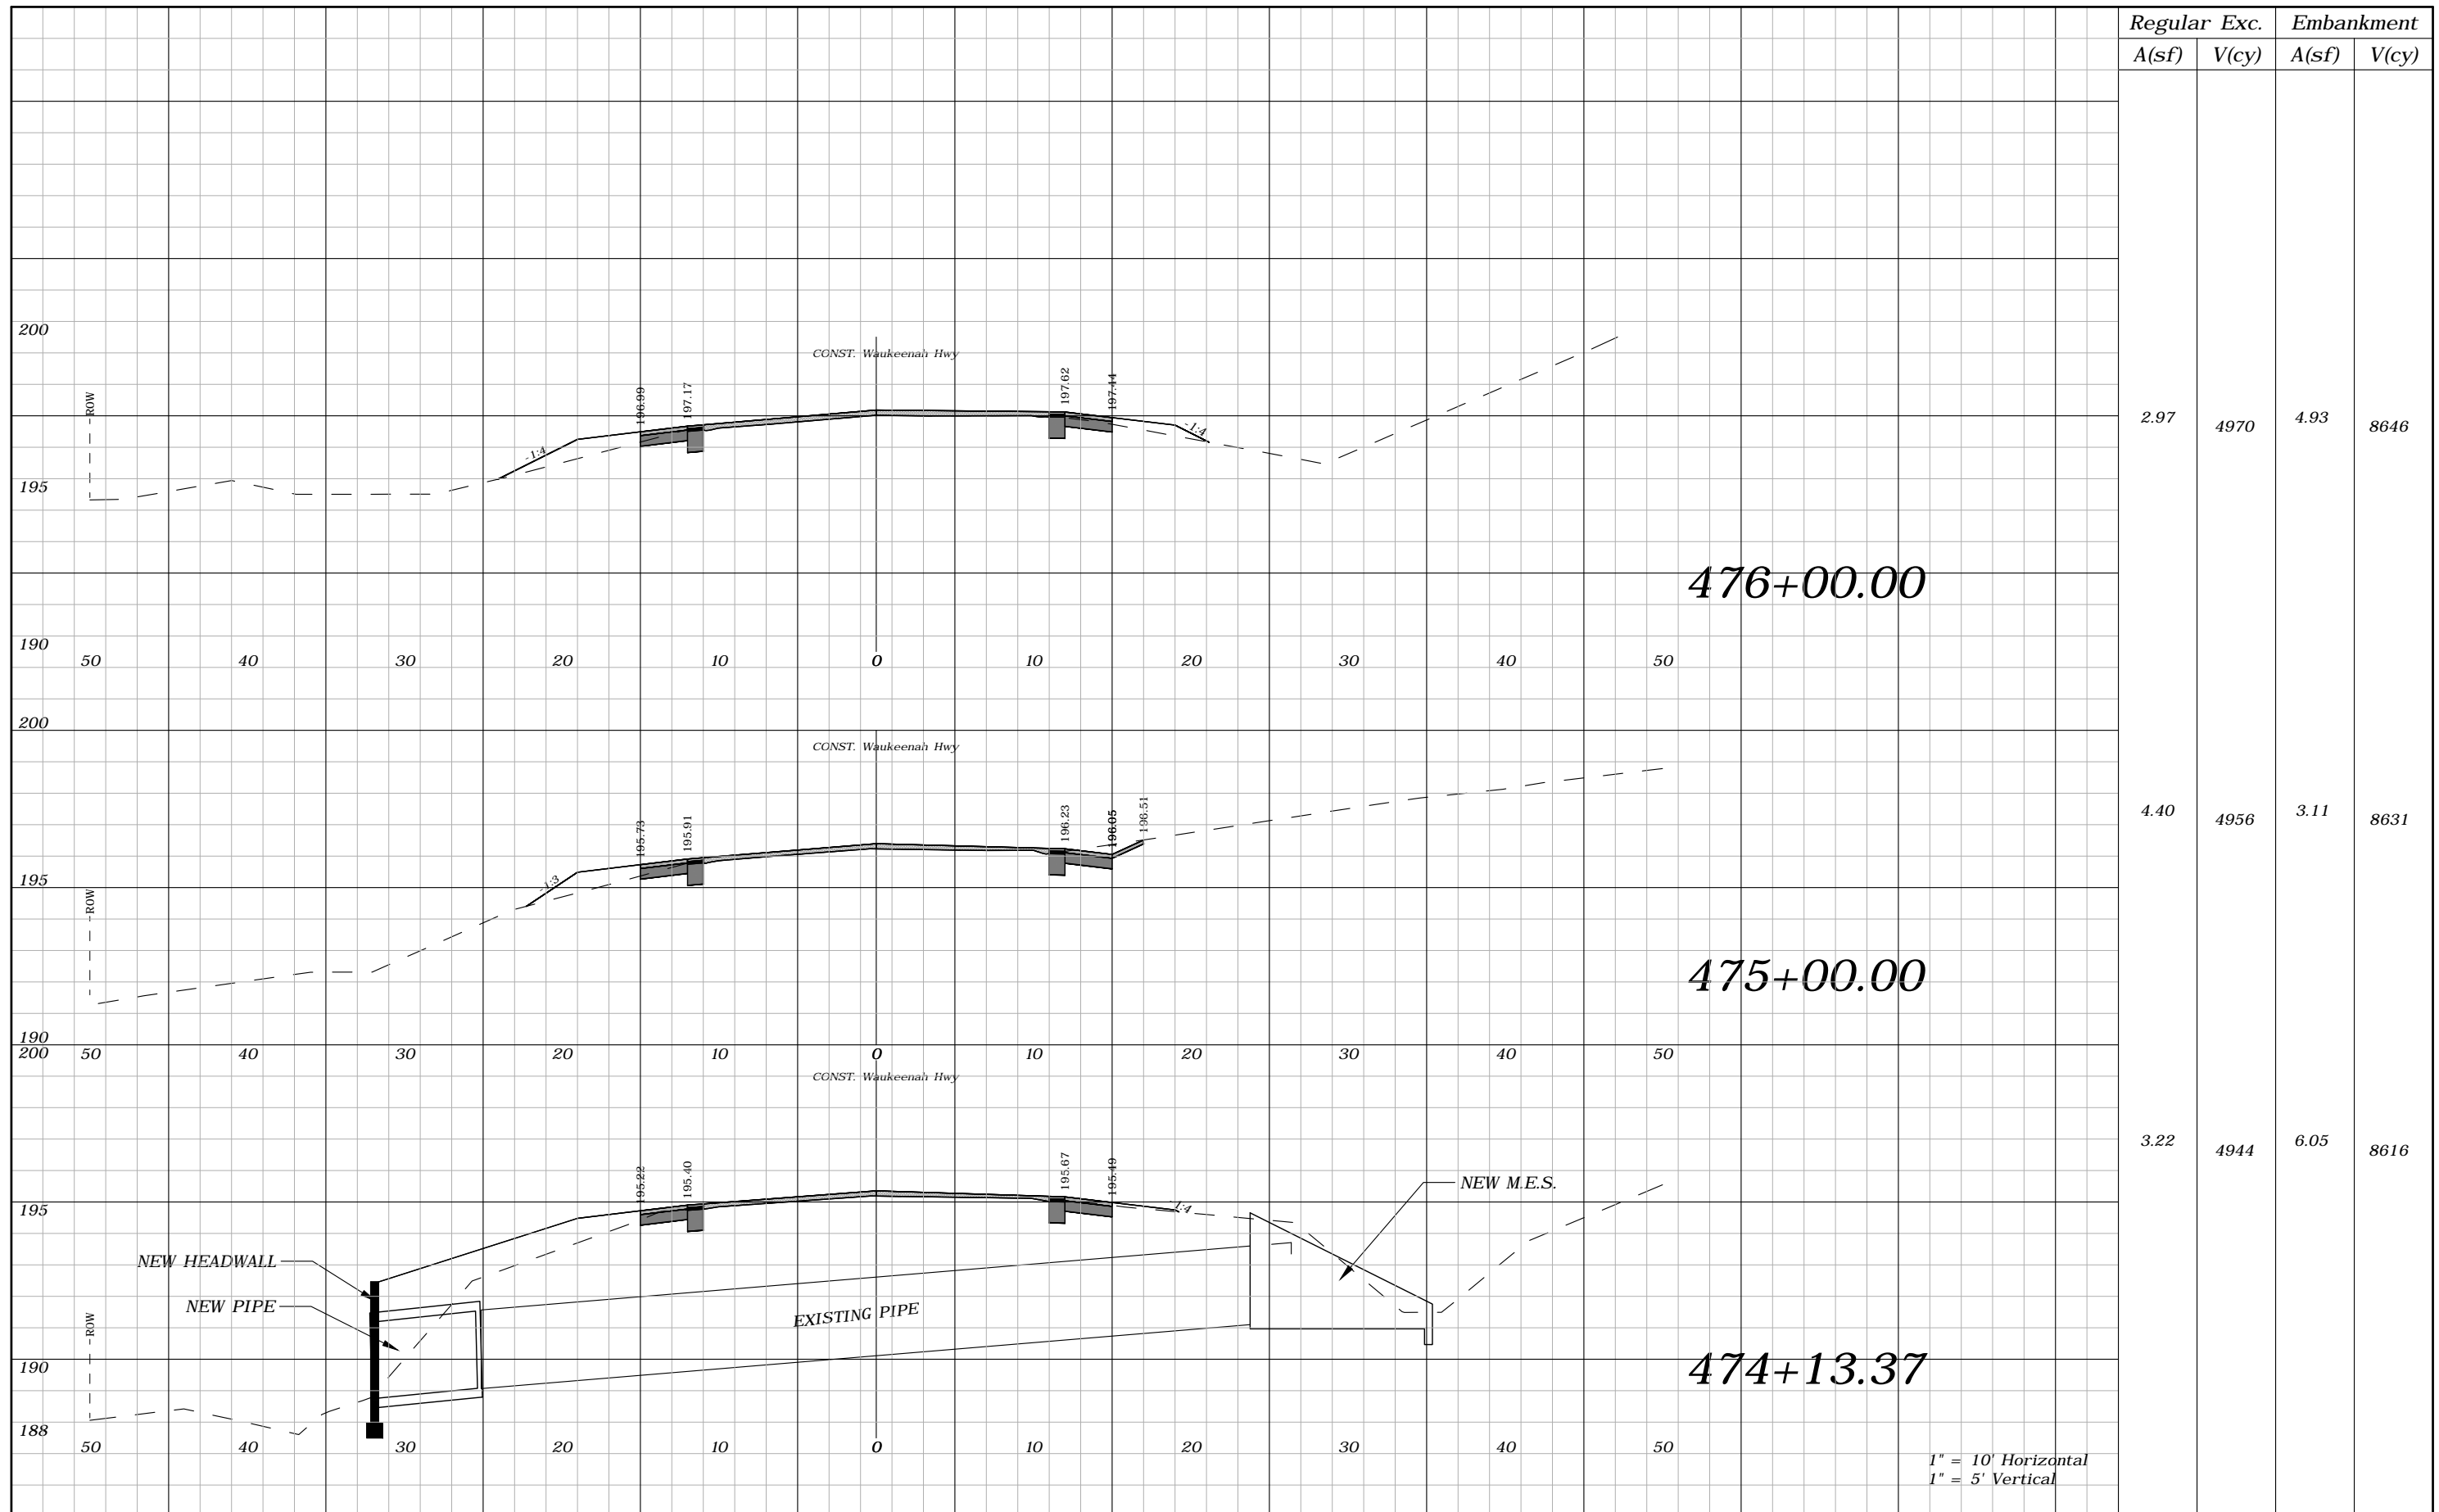

Regular		Exc.		Embankment	
A(sf)	V(cy)	A(sf)	V(cy)	A(sf)	V(cy)
2.97	4970	4.93	8646		
4.40	4956	3.11	8631		
3.22	4944	6.05	8616		


REVISIONS			
DATE	DESCRIPTION	DATE	DESCRIPTION
----	----		

ROBERT C. CESKA, P.E.
P.E. LICENSE NUMBER 82288
DEWBERRY
101 N MONROE STREET, SUITE 710
TALLAHASSEE, FLORIDA 32301
CERTIFICATE OF AUTHORIZATION 00008794

WAUKEENAH HIGHWAY		
ROAD NO.	COUNTY	FINANCIAL PROJECT ID
----	JEFFERSON	438366-1-54-01

CROSS SECTIONS

SHEET NO.
243

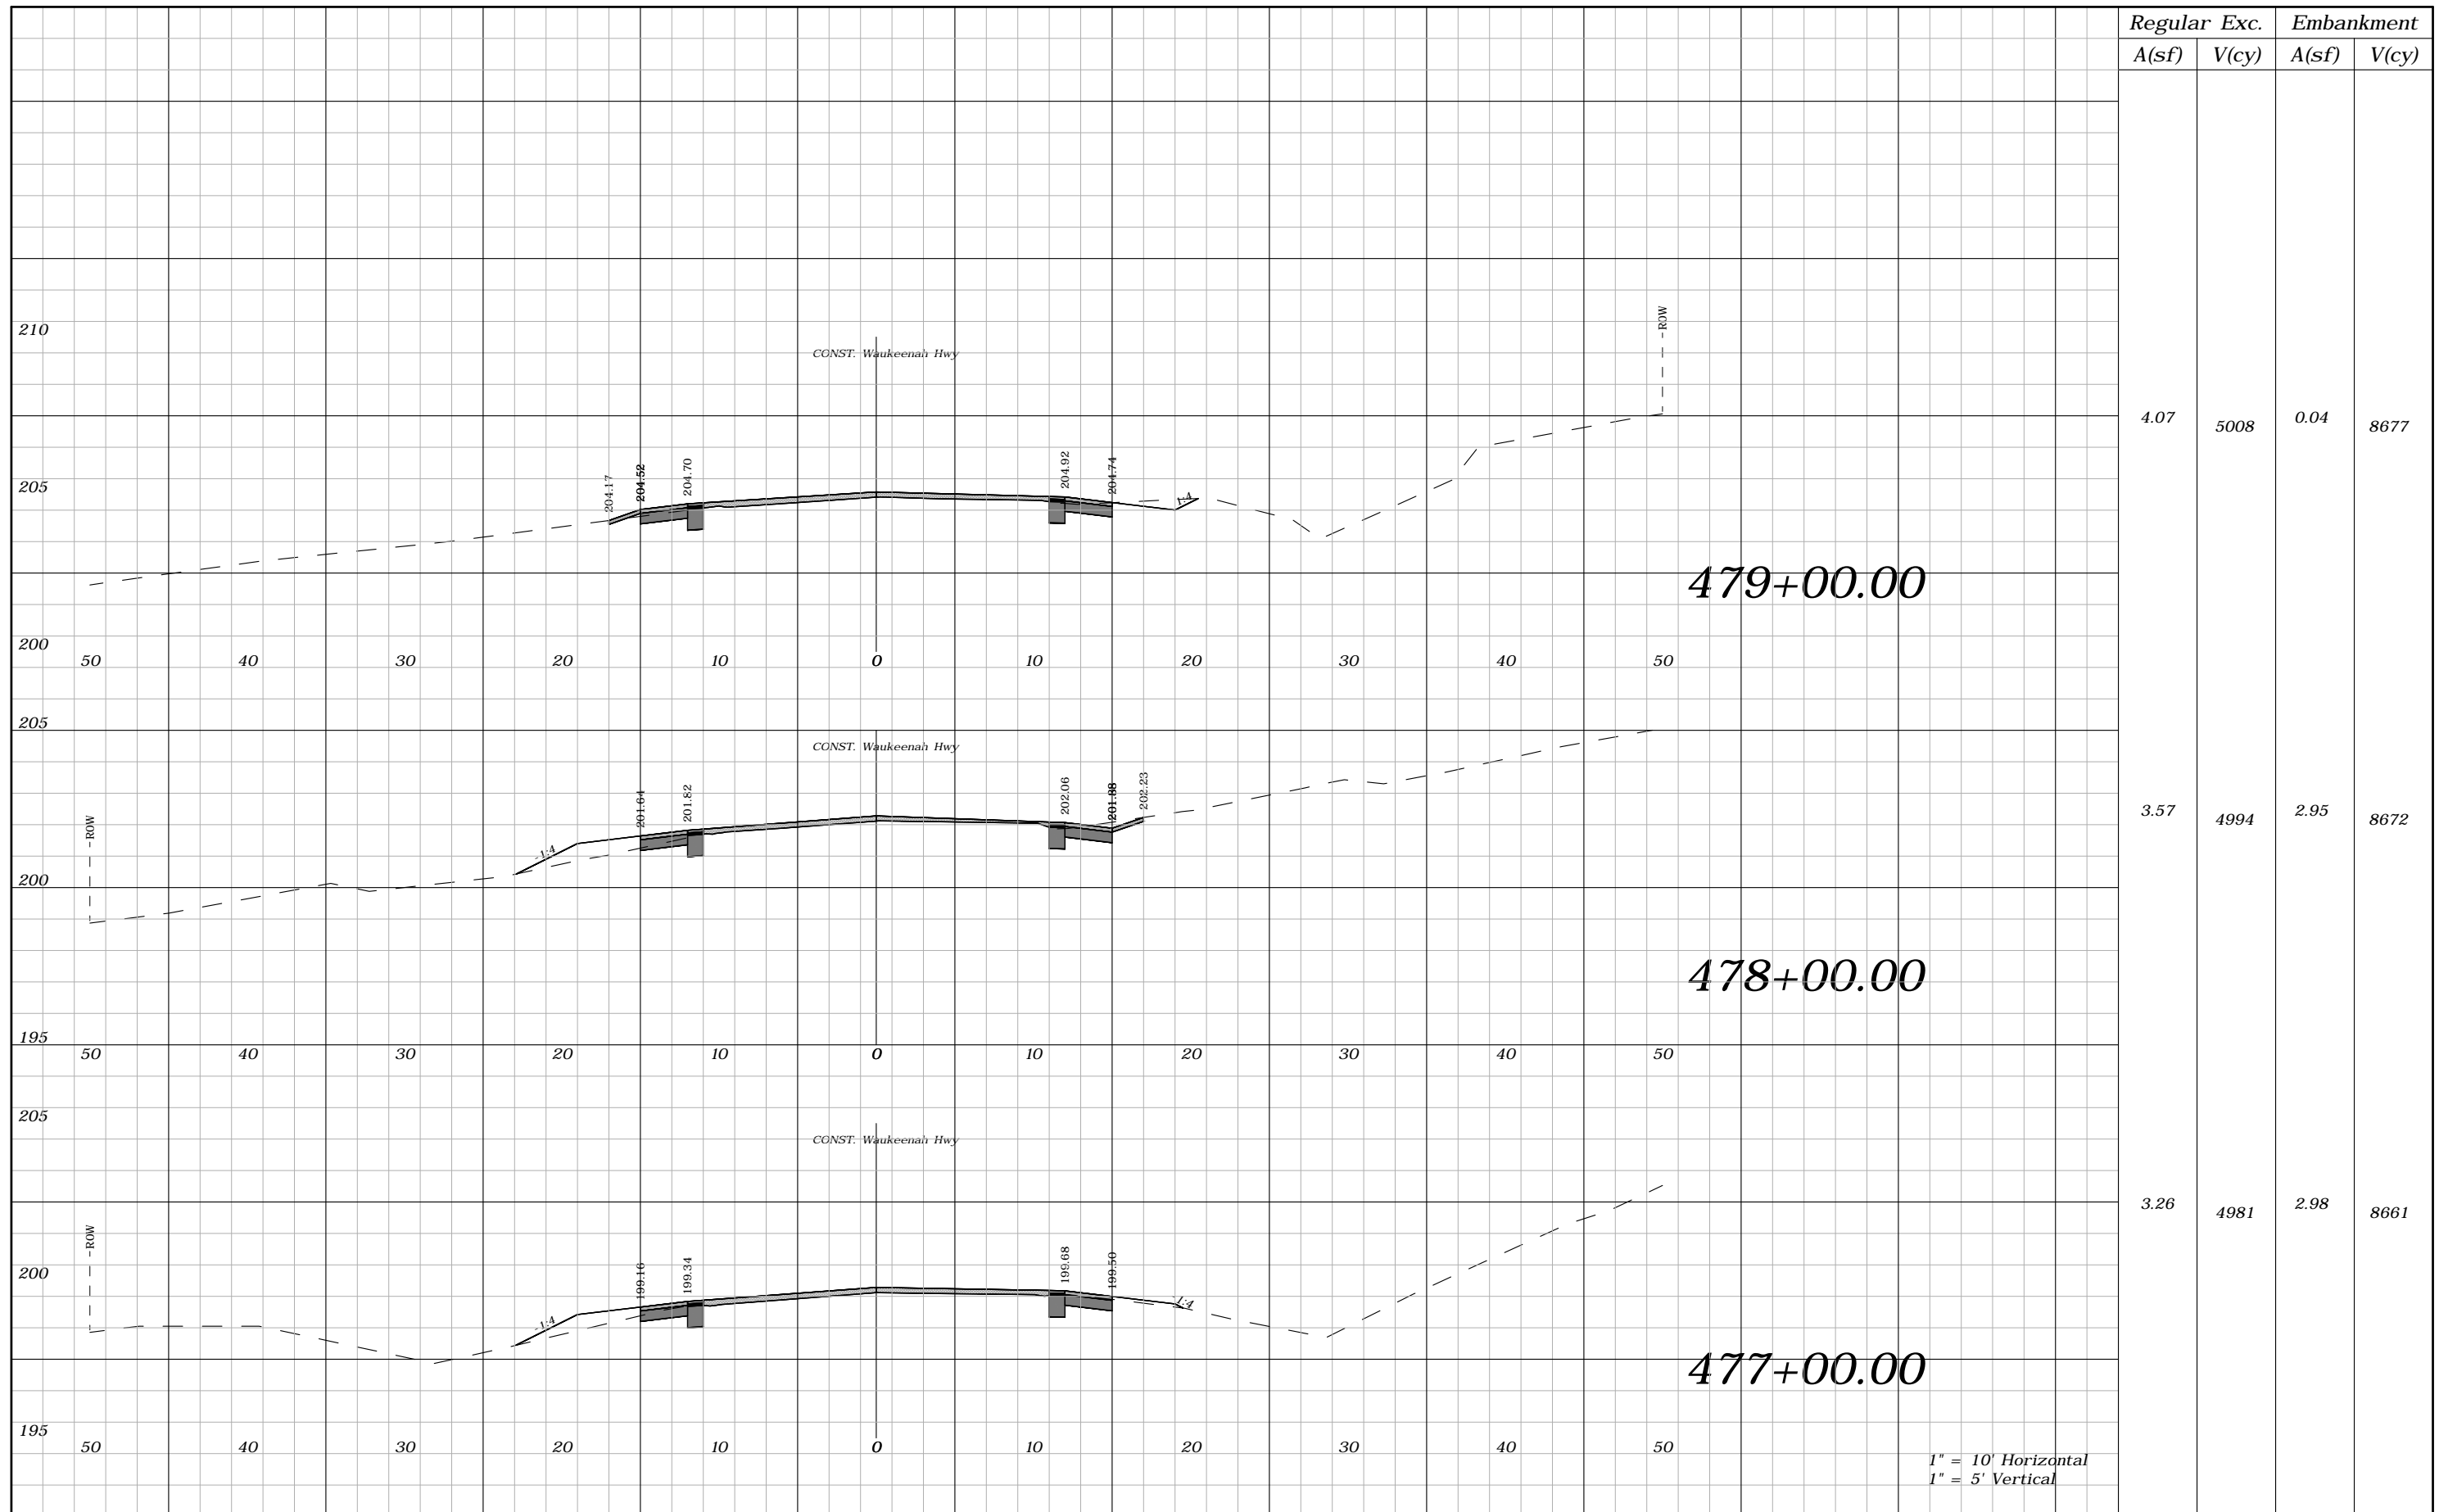

Regular	Exc.	Embankment	
A(sf)	V(cy)	A(sf)	V(cy)
4.07	5008	0.04	8677
3.57	4994	2.95	8672
3.26	4981	2.98	8661


REVISIONS			
DATE	DESCRIPTION	DATE	DESCRIPTION
----	----		

ROBERT C. CESKA, P.E.
P.E. LICENSE NUMBER 82288
DEWBERRY
101 N MONROE STREET, SUITE 710
TALLAHASSEE, FLORIDA 32301
CERTIFICATE OF AUTHORIZATION 00008794

WAUKEENAH HIGHWAY		
ROAD NO.	COUNTY	FINANCIAL PROJECT ID
----	JEFFERSON	438366-1-54-01

CROSS SECTIONS

SHEET NO.
244

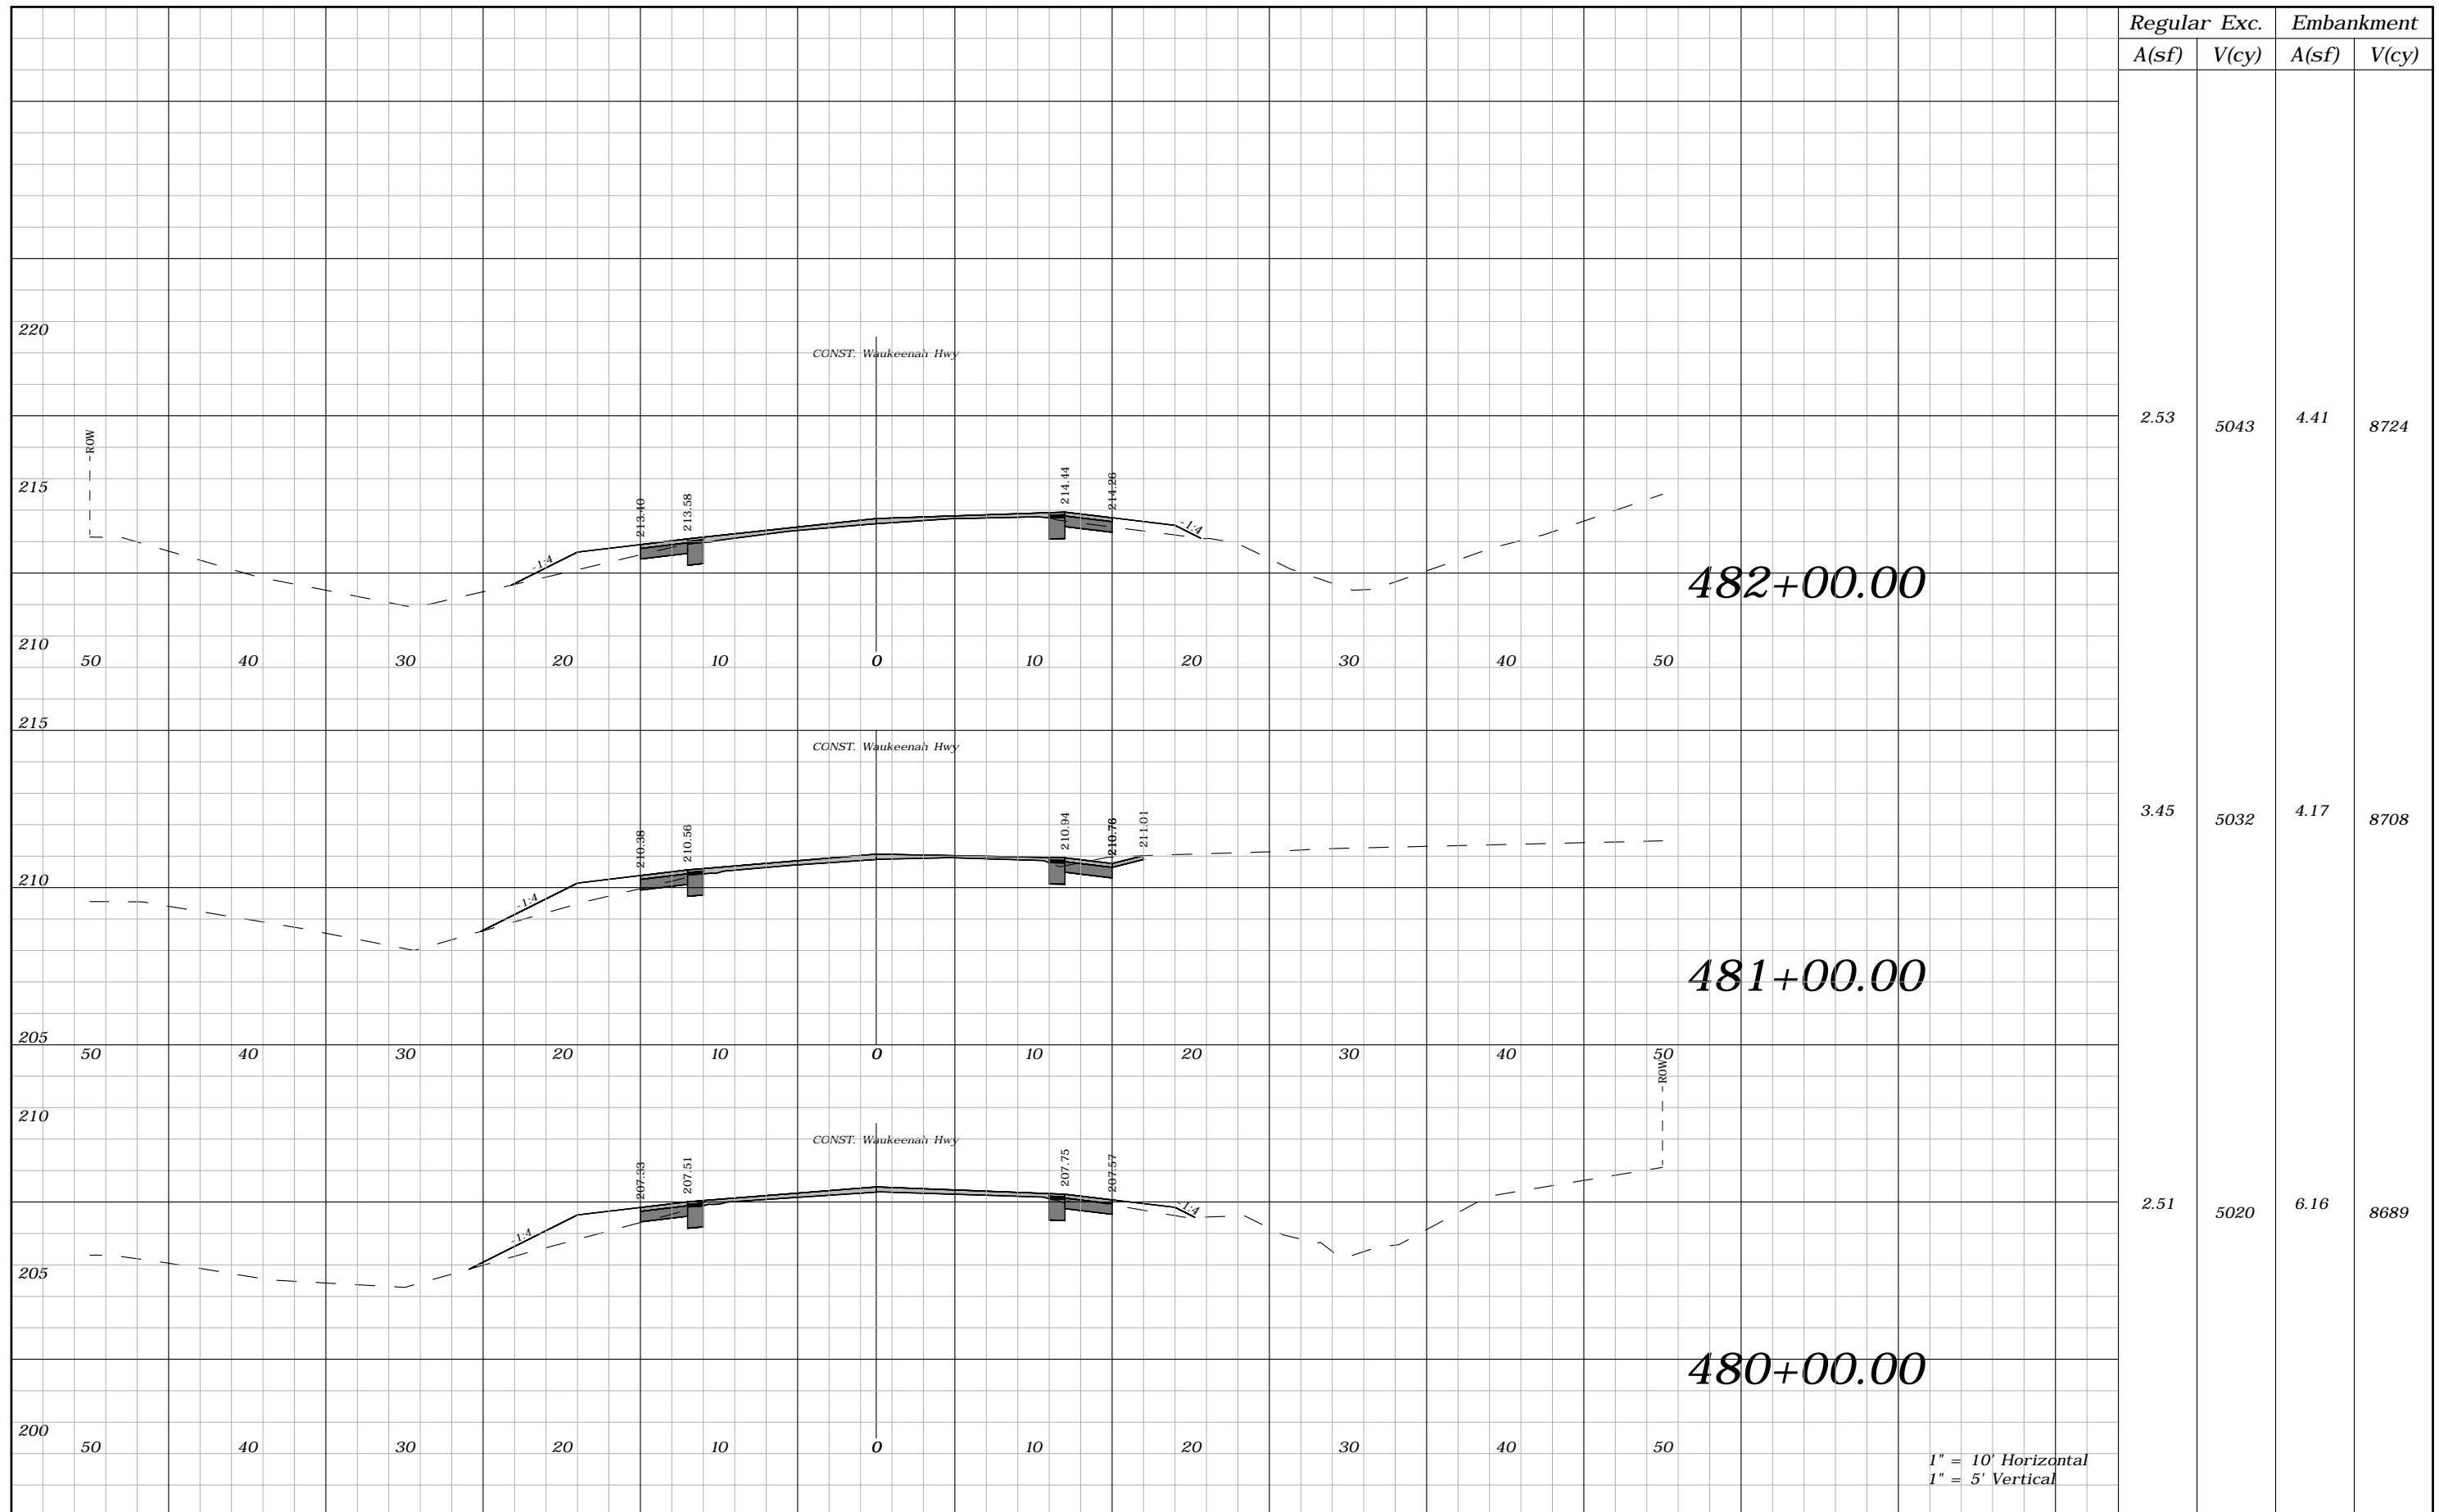

Regular	Exc.	Embankment	
A(sf)	V(cy)	A(sf)	V(cy)
2.53	5043	4.41	8724
3.45	5032	4.17	8708
2.51	5020	6.16	8689


REVISIONS			
DATE	DESCRIPTION	DATE	DESCRIPTION
----	----		

ROBERT C. CESKA, P.E.
P.E. LICENSE NUMBER 82288
DEWBERRY
101 N MONROE STREET, SUITE 710
TALLAHASSEE, FLORIDA 32301
CERTIFICATE OF AUTHORIZATION 00008794

WAUKEENAH HIGHWAY		
ROAD NO.	COUNTY	FINANCIAL PROJECT ID
----	JEFFERSON	438366-1-54-01

CROSS SECTIONS

SHEET NO.
245

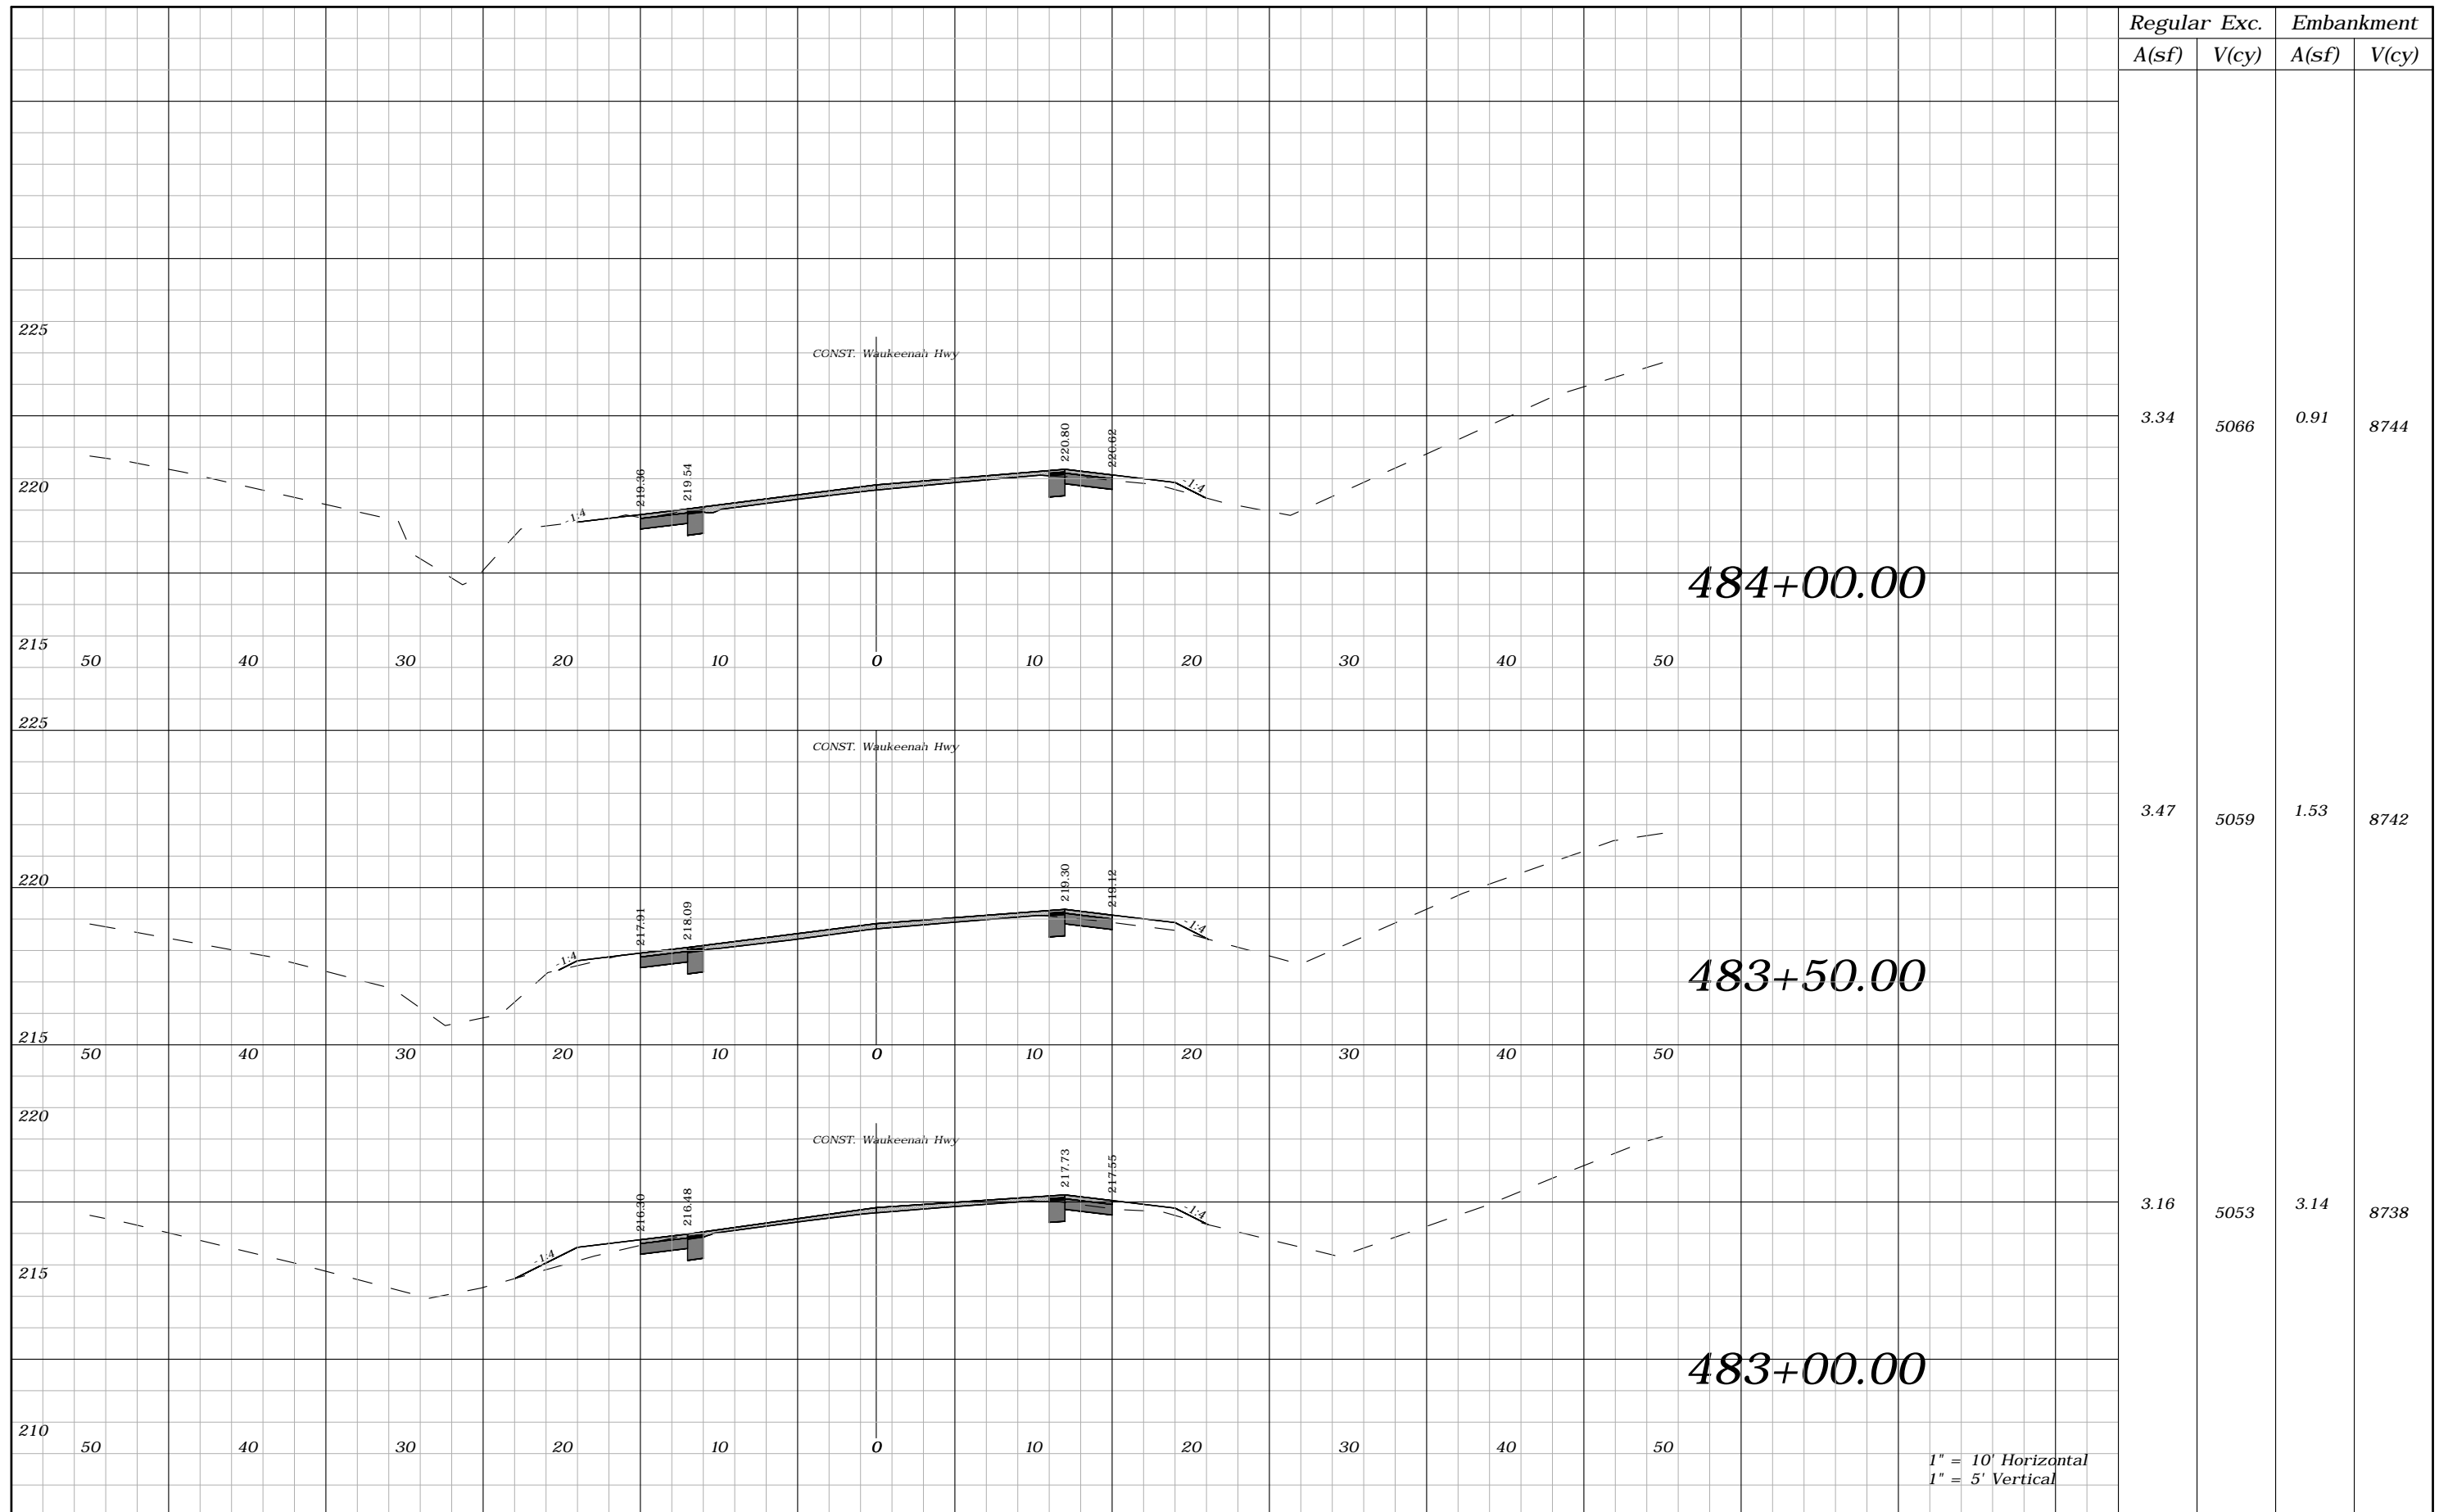

Regular	Exc.	Embankment	
A(sf)	V(cy)	A(sf)	V(cy)
3.34	5066	0.91	8744
3.47	5059	1.53	8742
3.16	5053	3.14	8738

1" = 10' Horizontal
1" = 5' Vertical


REVISIONS			
DATE	DESCRIPTION	DATE	DESCRIPTION
----	----		

ROBERT C. CESKA, P.E.
P.E. LICENSE NUMBER 82288
DEWBERRY
101 N MONROE STREET, SUITE 710
TALLAHASSEE, FLORIDA 32301
CERTIFICATE OF AUTHORIZATION 00008794

WAUKEENAH HIGHWAY		
ROAD NO.	COUNTY	FINANCIAL PROJECT ID
----	JEFFERSON	438366-1-54-01

CROSS SECTIONS

SHEET NO.
246

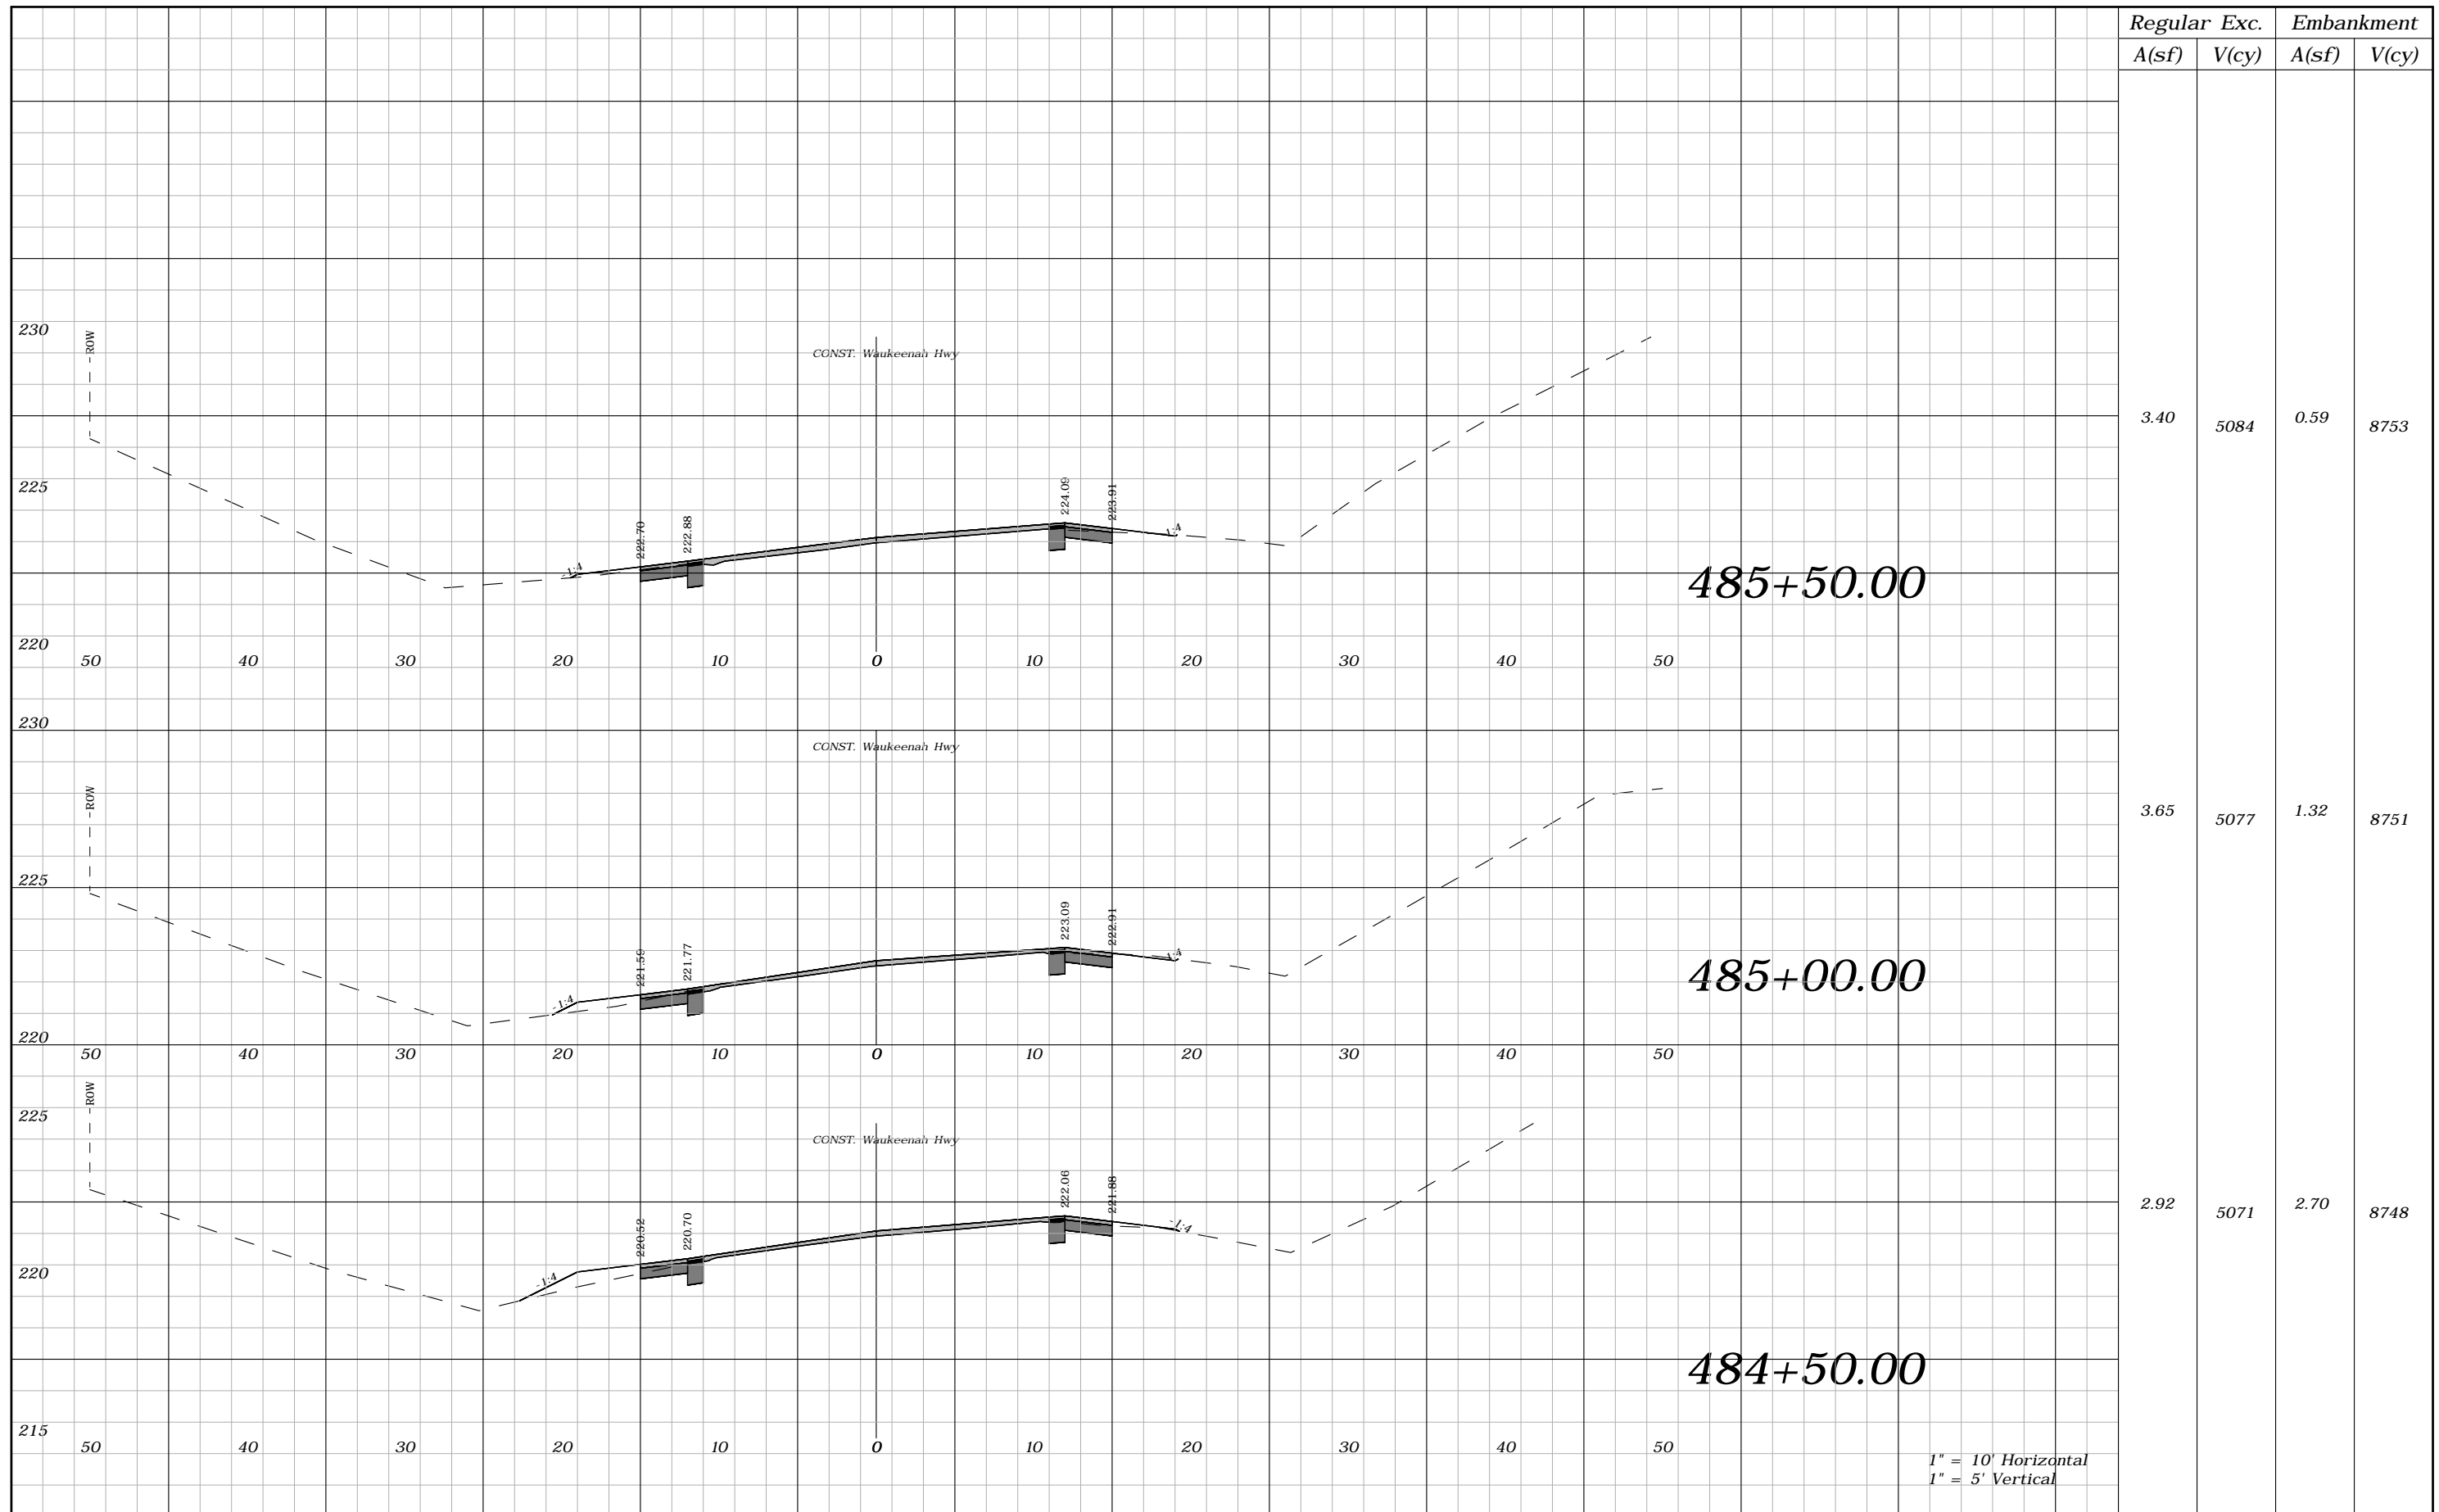

Regular		Exc.		Embankment	
A(sf)	V(cy)	A(sf)	V(cy)	A(sf)	V(cy)
3.40	5084	0.59	8753		
3.65	5077	1.32	8751		
2.92	5071	2.70	8748		


REVISIONS			
DATE	DESCRIPTION	DATE	DESCRIPTION
----	----		

ROBERT C. CESKA, P.E.
P.E. LICENSE NUMBER 82288
DEWBERRY
101 N MONROE STREET, SUITE 710
TALLAHASSEE, FLORIDA 32301
CERTIFICATE OF AUTHORIZATION 00008794

WAUKEENAH HIGHWAY		
ROAD NO.	COUNTY	FINANCIAL PROJECT ID
----	JEFFERSON	438366-1-54-01

CROSS SECTIONS

SHEET NO.
247

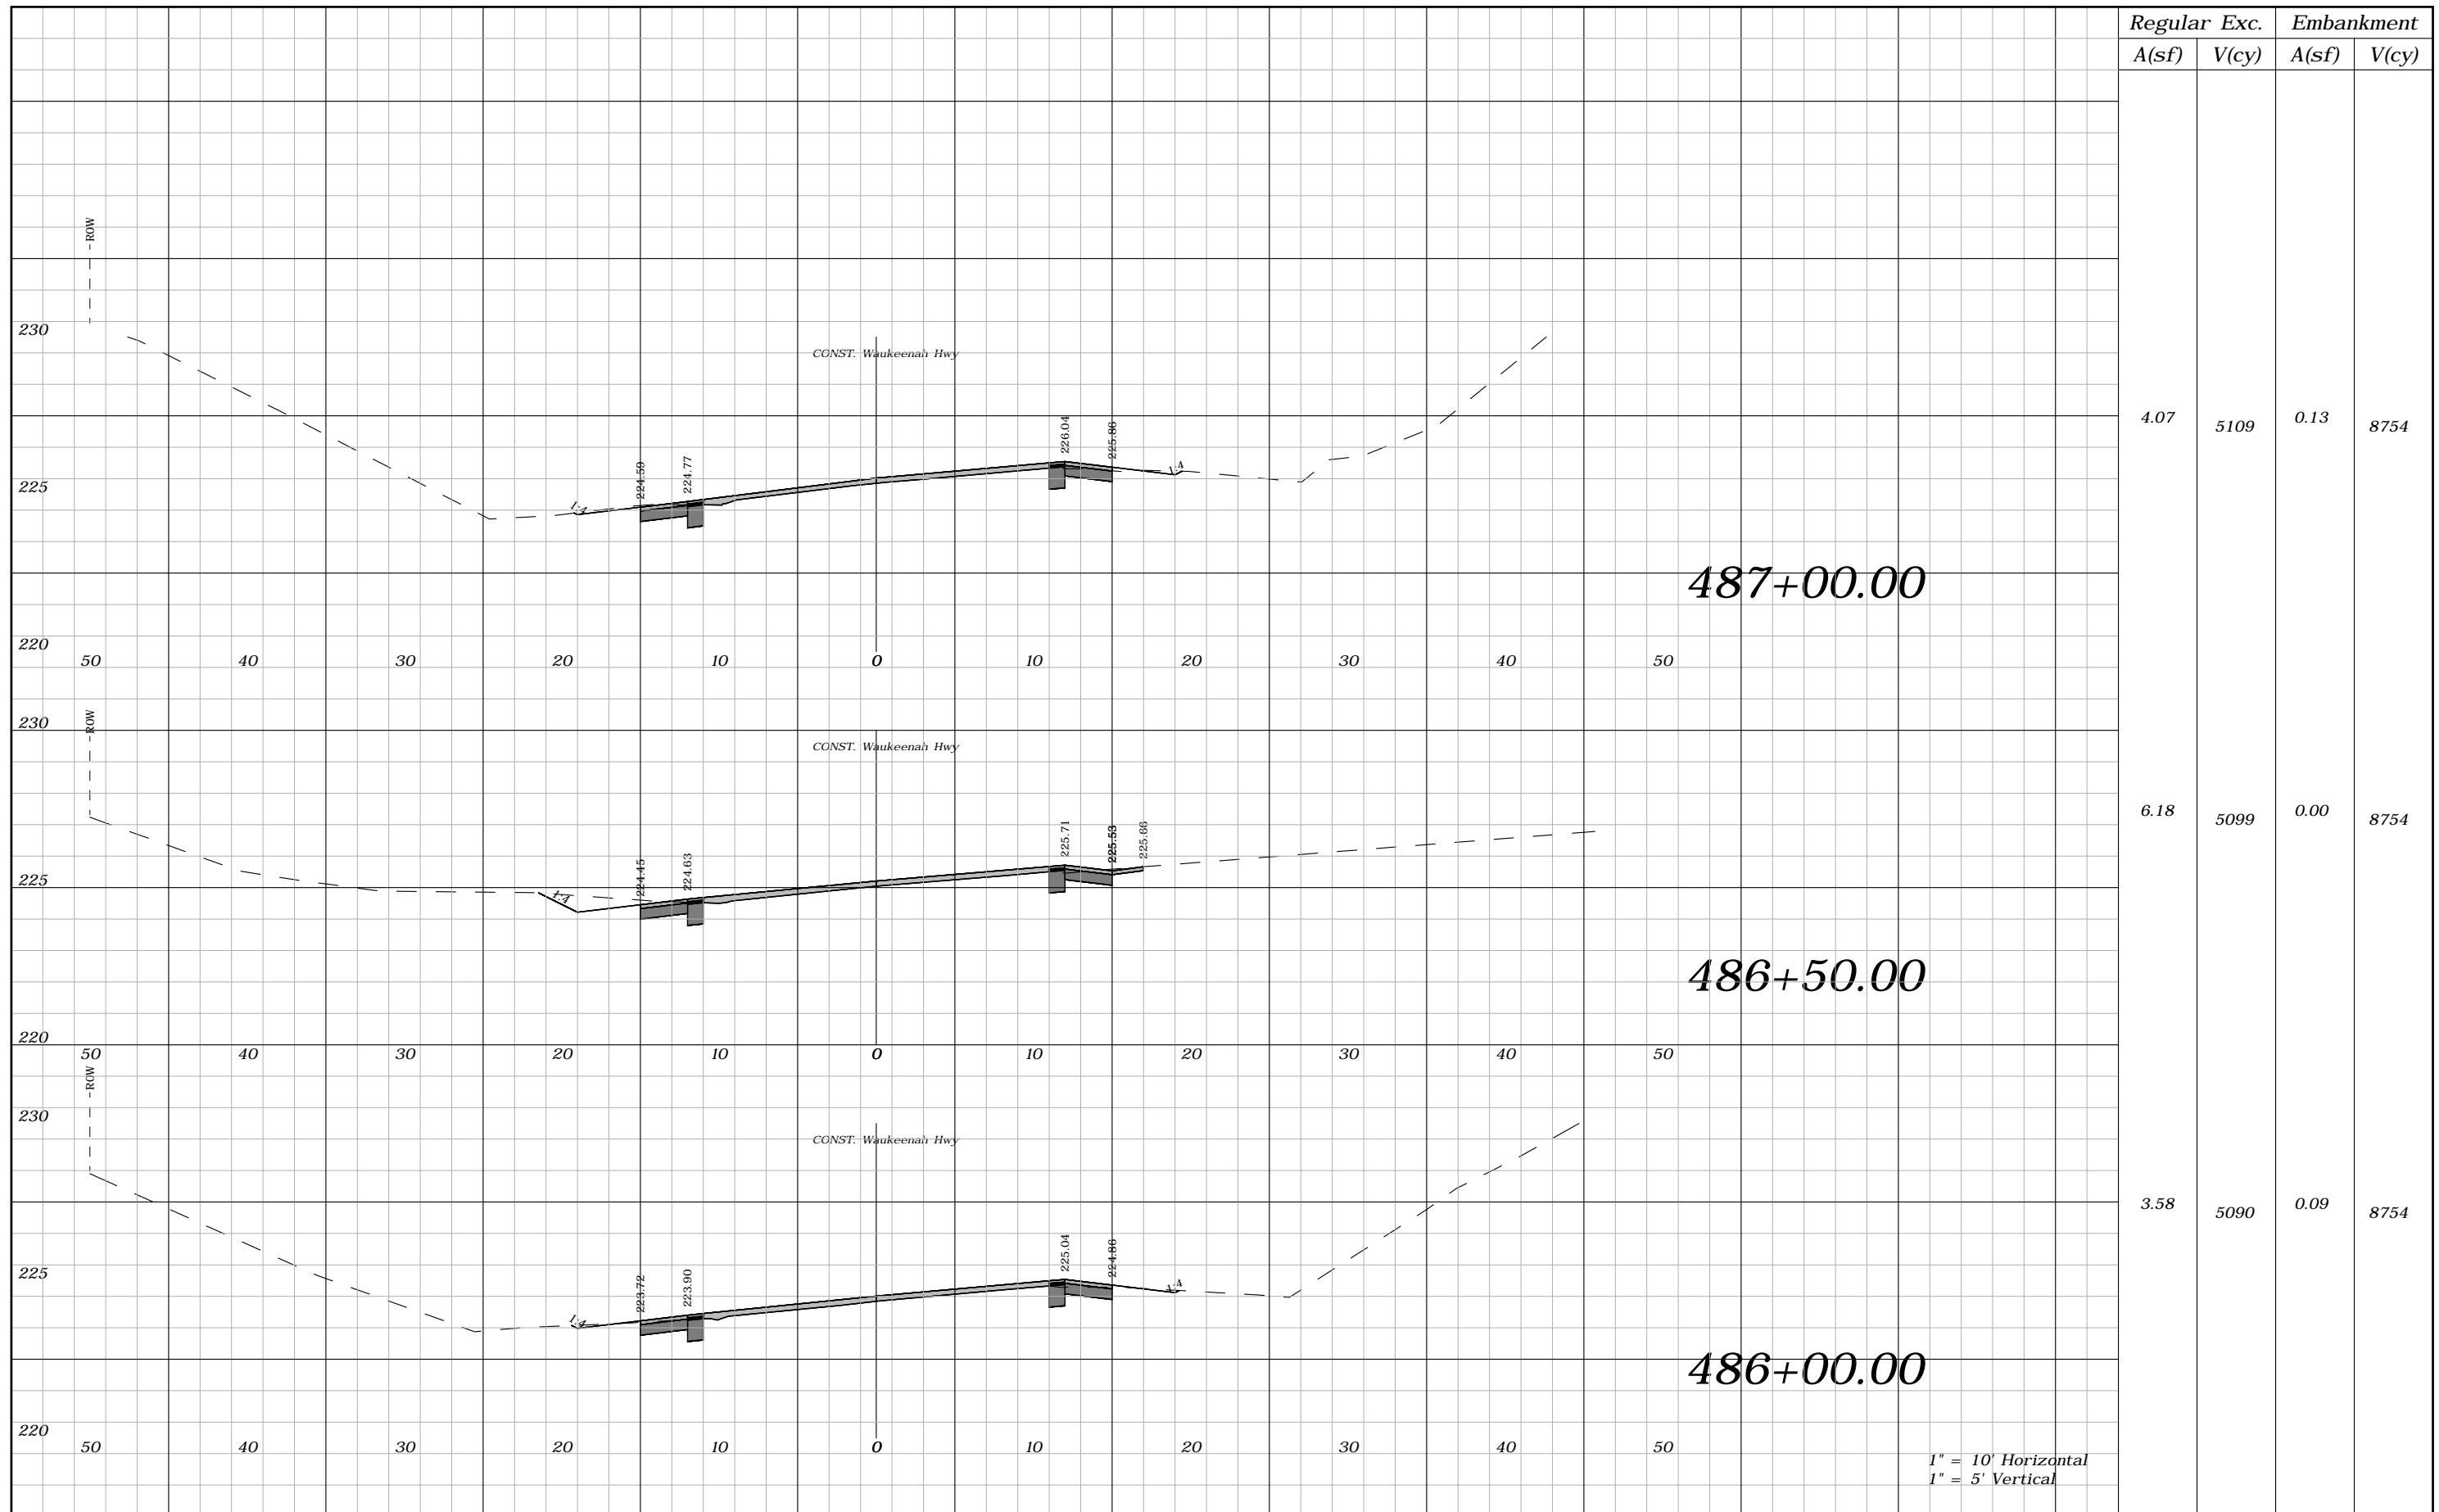

1" = 10' Horizontal
1" = 5' Vertical


REVISIONS			
DATE	DESCRIPTION	DATE	DESCRIPTION
---	---	---	---

ROBERT C. CESKA, P.E.
P.E. LICENSE NUMBER 82288
DEWBERRY
101 N MONROE STREET, SUITE 710
TALLAHASSEE, FLORIDA 32301
CERTIFICATE OF AUTHORIZATION 00008794

WAUKEENAH HIGHWAY		
ROAD NO.	COUNTY	FINANCIAL PROJECT ID
---	JEFFERSON	438366-1-54-01

CROSS SECTIONS

SHEET NO.
248

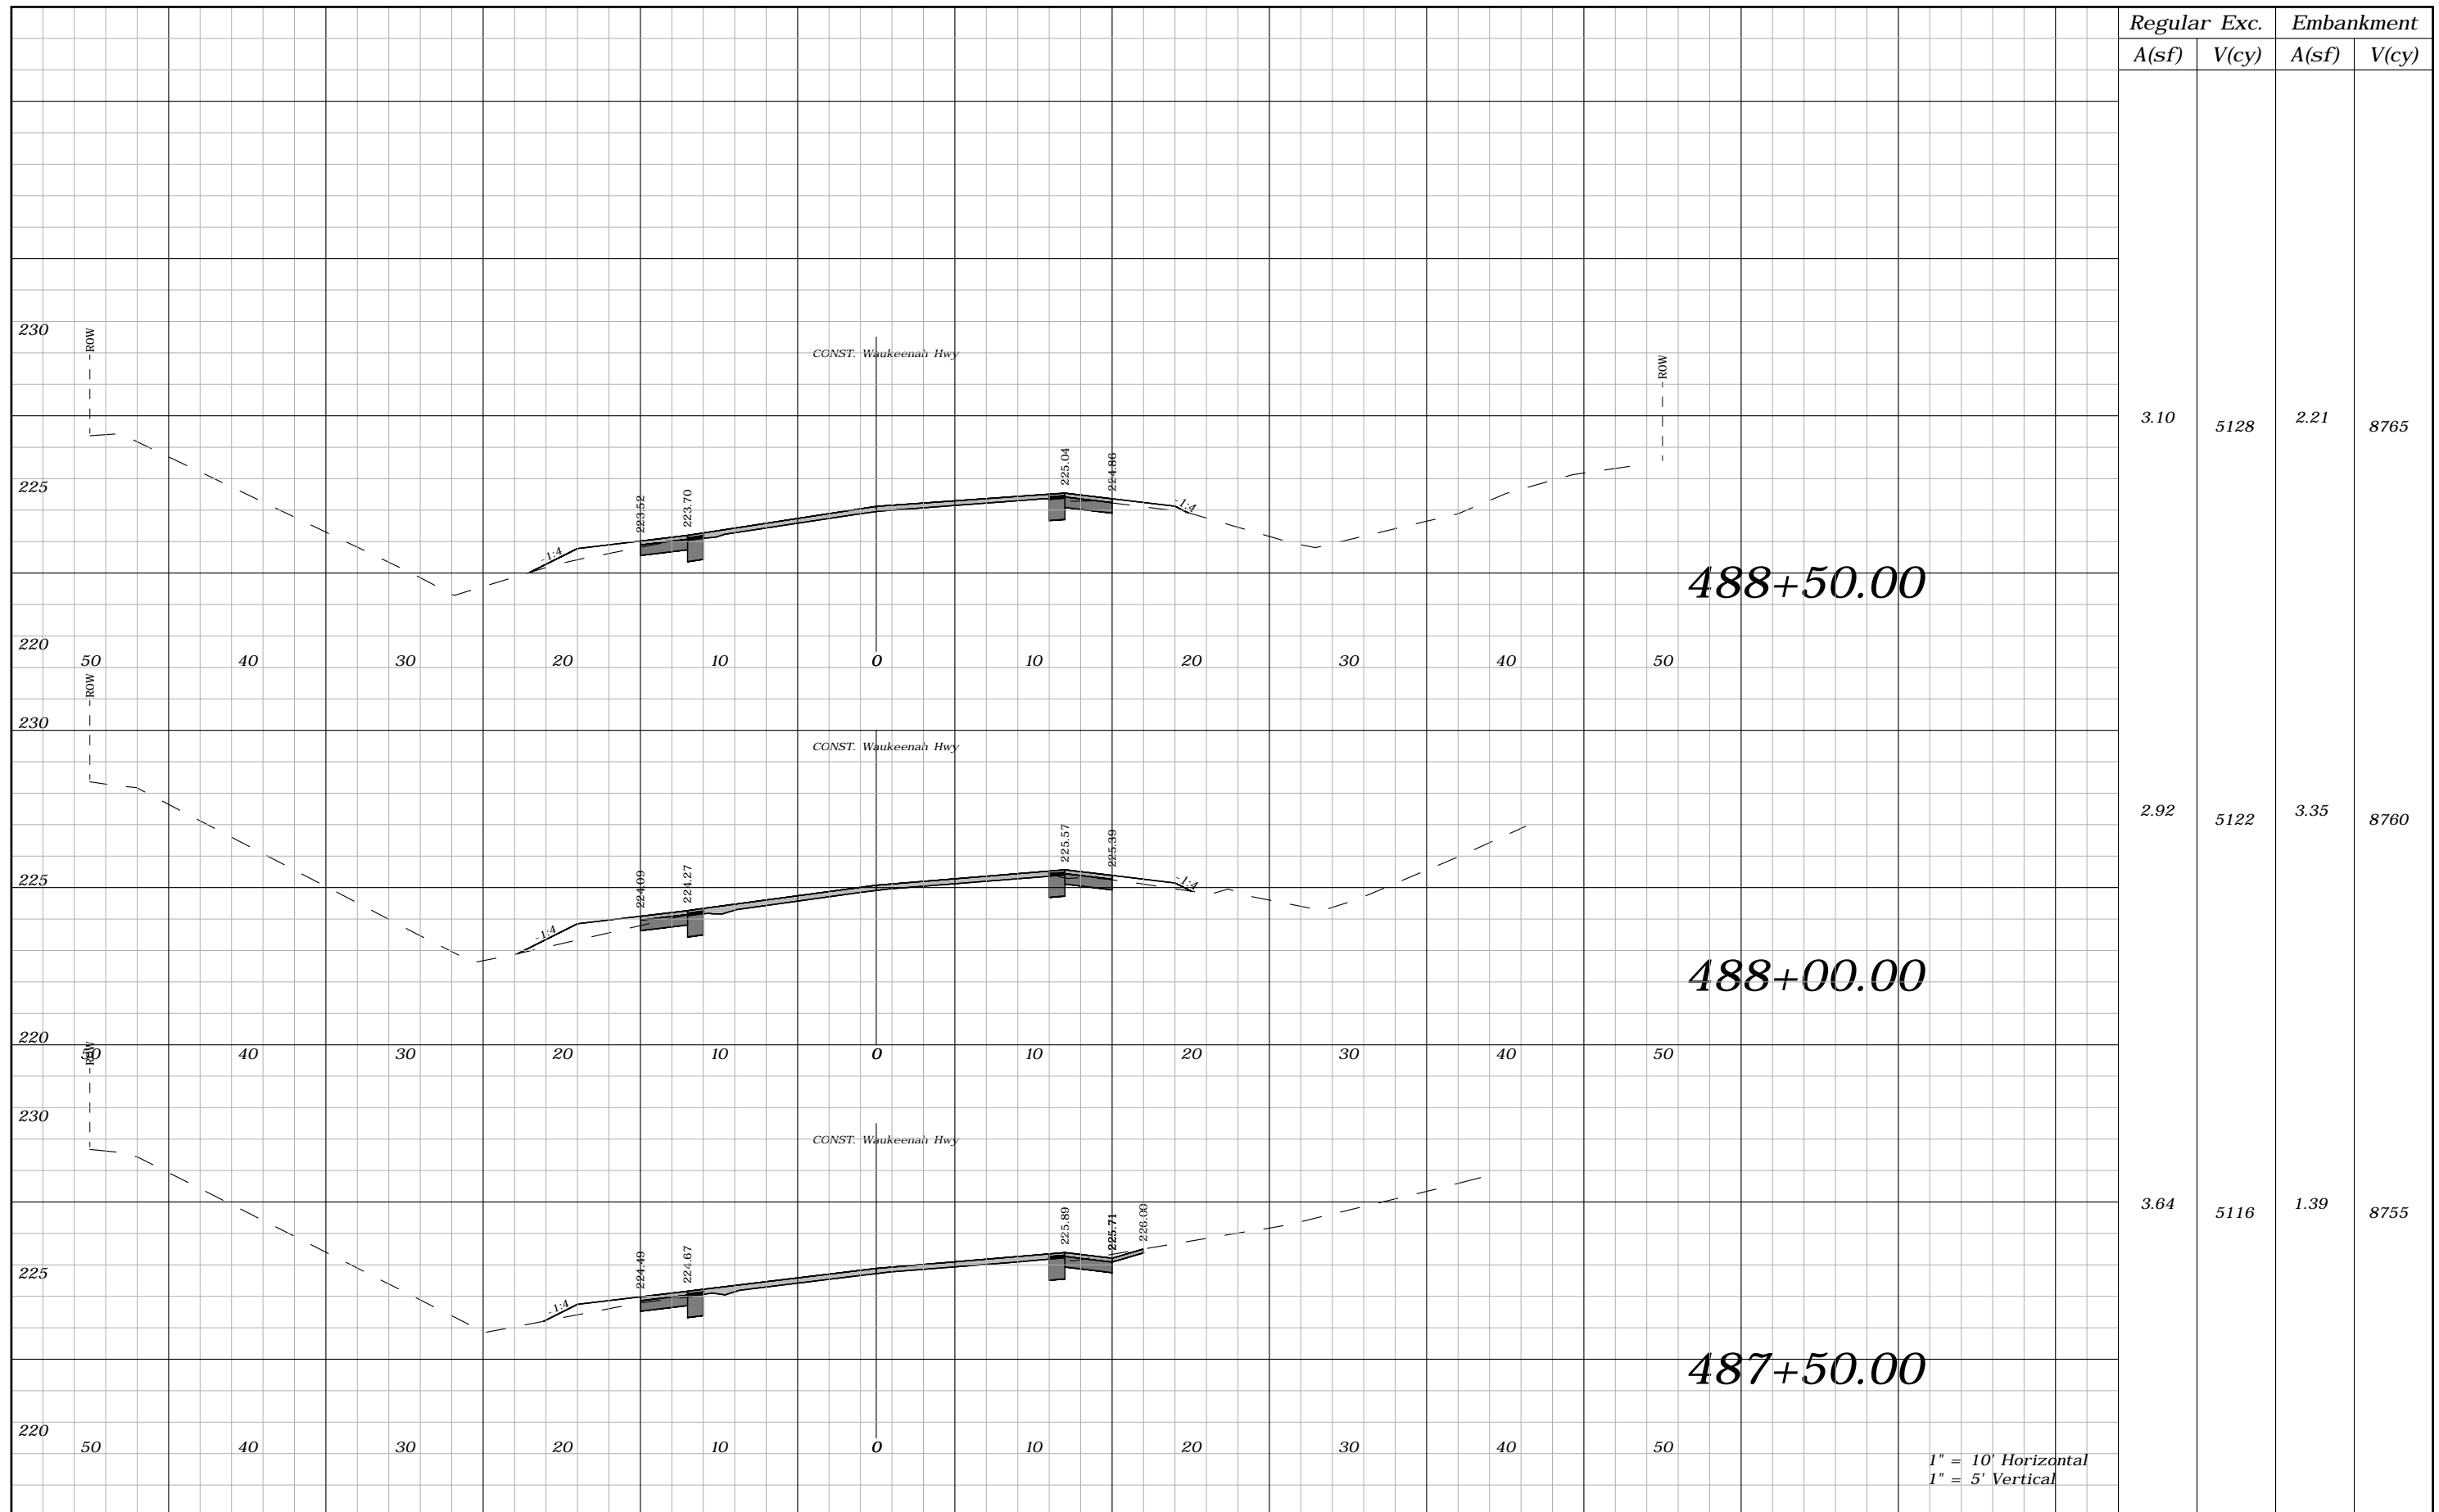

Regular		Exc.		Embankment	
A(sf)	V(cy)	A(sf)	V(cy)	A(sf)	V(cy)
3.10	5128	2.21	8765		
2.92	5122	3.35	8760		
3.64	5116	1.39	8755		

1" = 10' Horizontal
1" = 5' Vertical


REVISIONS			
DATE	DESCRIPTION	DATE	DESCRIPTION
----	----		

ROBERT C. CESKA, P.E.
P.E. LICENSE NUMBER 82288
DEWBERRY
101 N MONROE STREET, SUITE 710
TALLAHASSEE, FLORIDA 32301
CERTIFICATE OF AUTHORIZATION 00008794

WAUKEENAH HIGHWAY		
ROAD NO.	COUNTY	FINANCIAL PROJECT ID
----	JEFFERSON	438366-1-54-01

CROSS SECTIONS

SHEET NO.
249

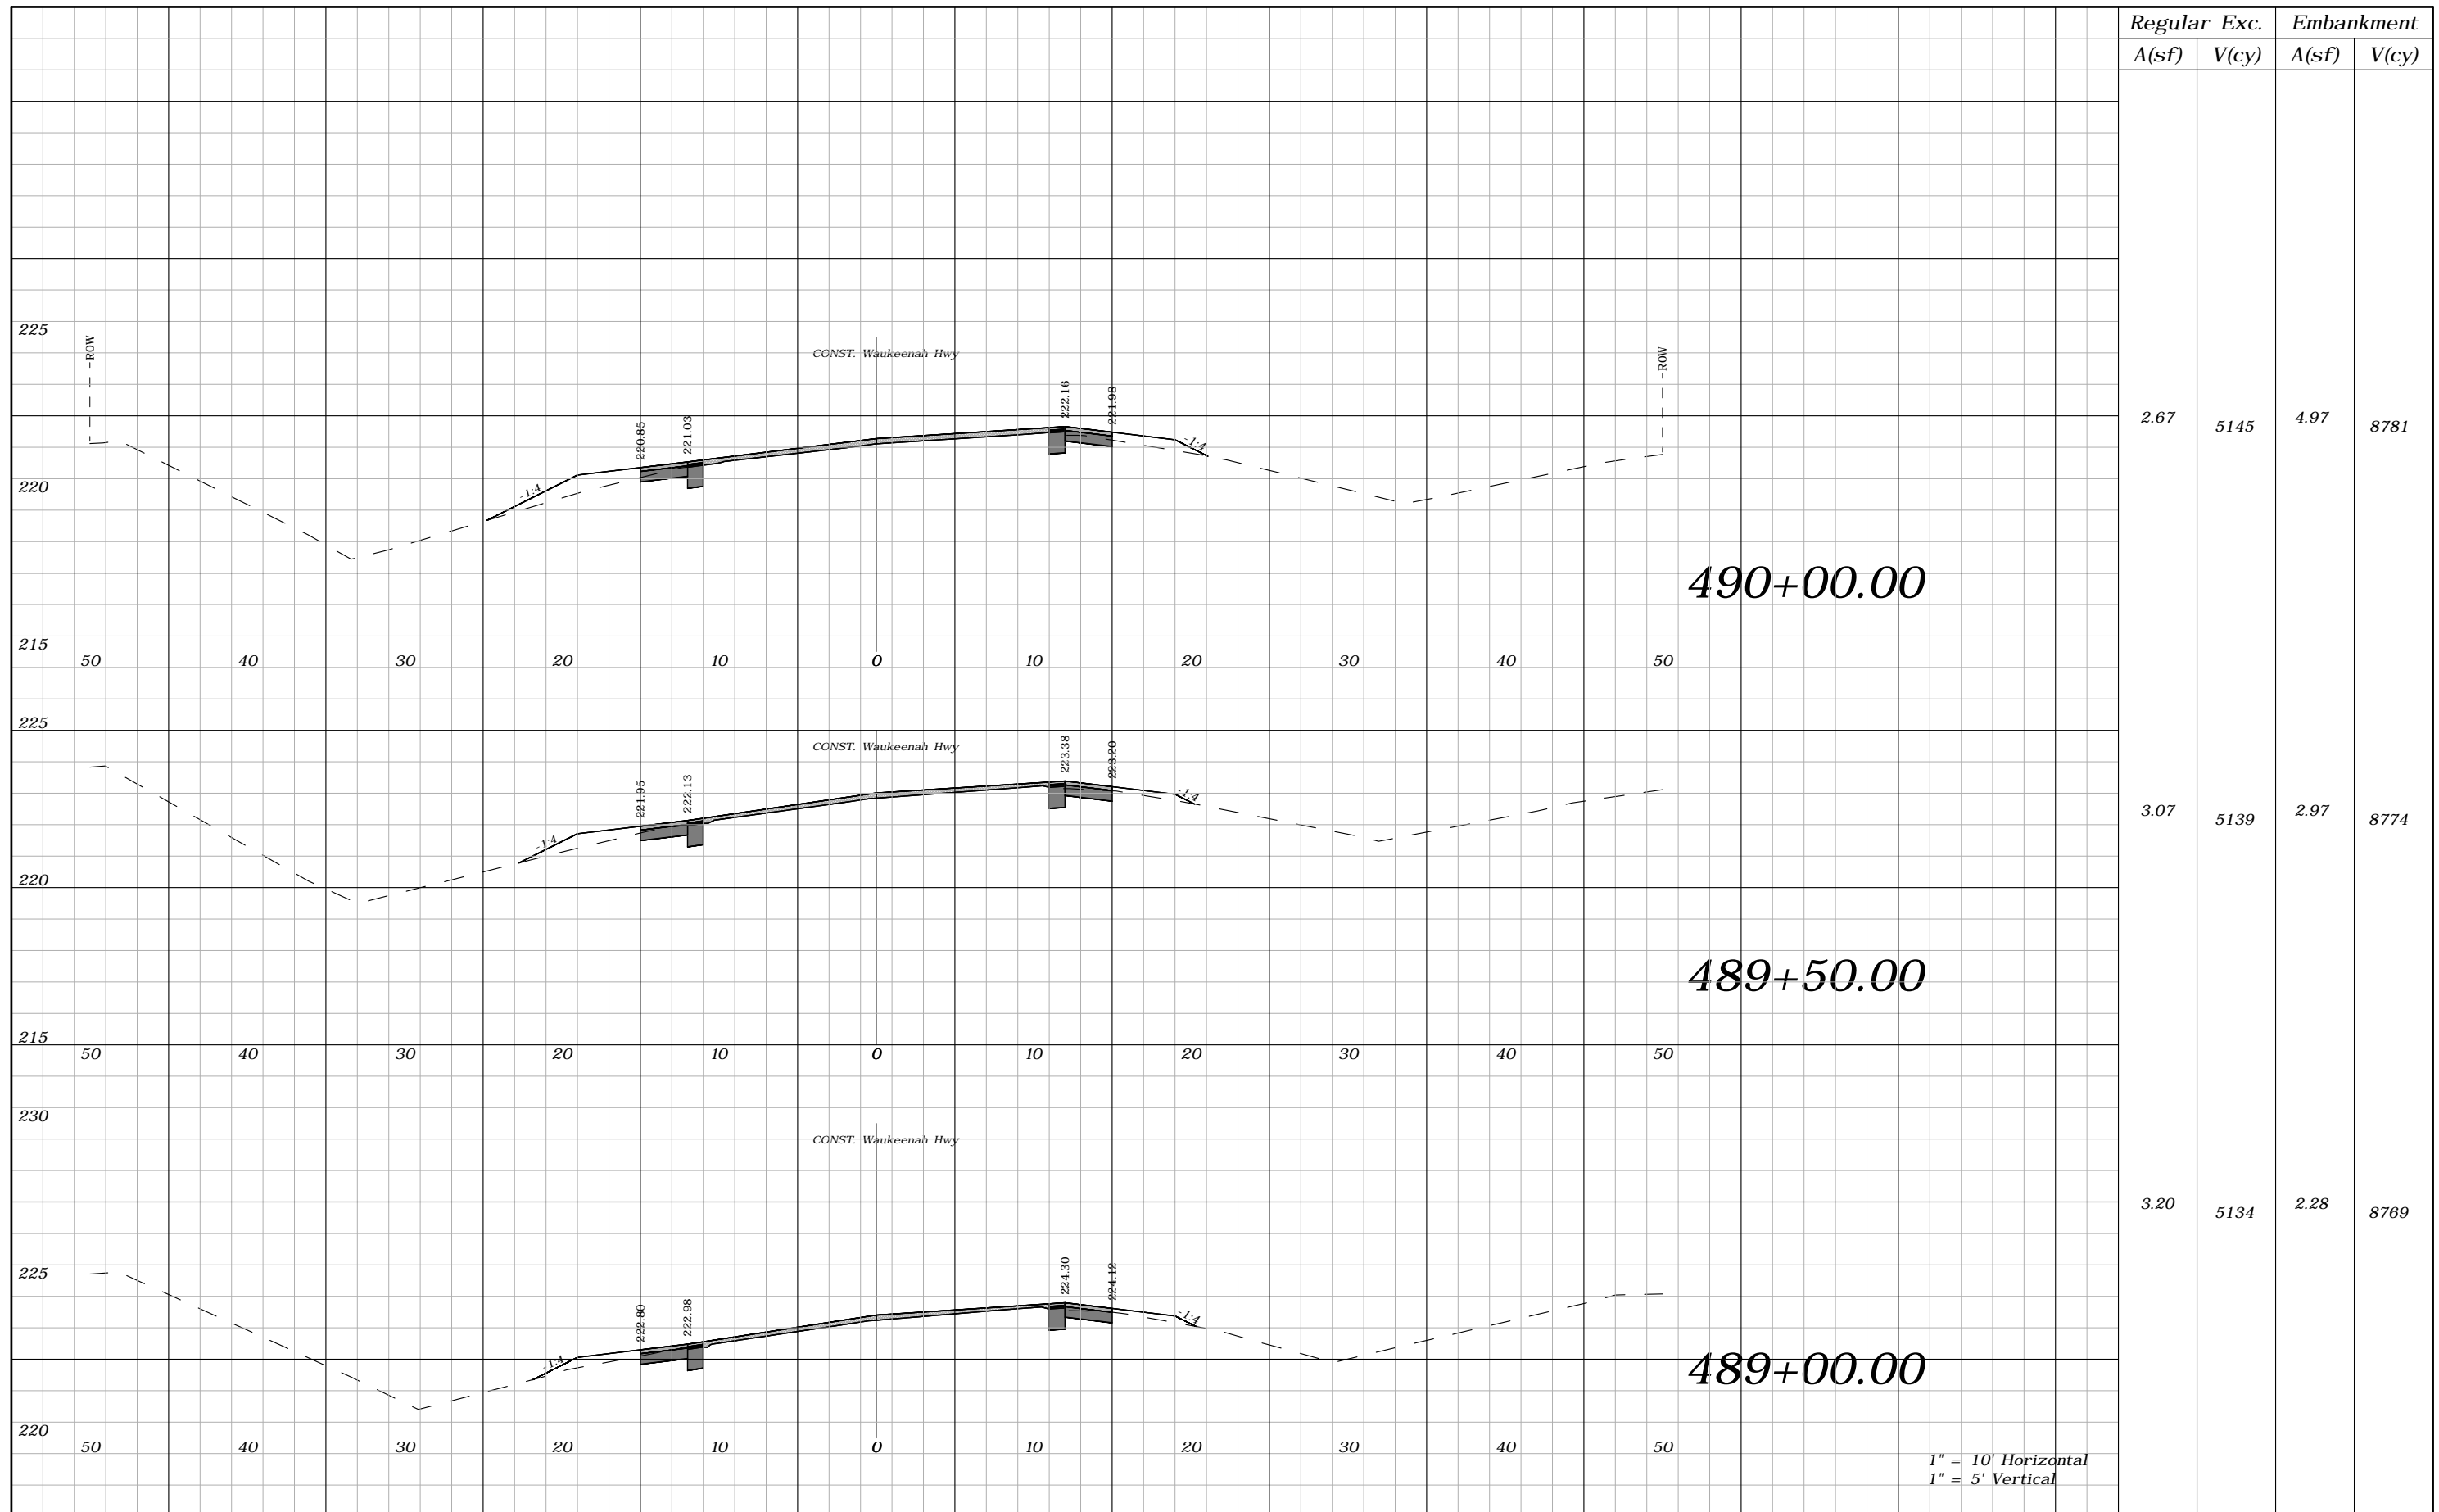

Regular A(sf)	Exc. V(cy)	Embankment A(sf)	Embankment V(cy)
2.67	5145	4.97	8781
3.07	5139	2.97	8774
3.20	5134	2.28	8769


REVISIONS			
DATE	DESCRIPTION	DATE	DESCRIPTION
----	----		

ROBERT C. CESKA, P.E.
P.E. LICENSE NUMBER 82288
DEWBERRY
101 N MONROE STREET, SUITE 710
TALLAHASSEE, FLORIDA 32301
CERTIFICATE OF AUTHORIZATION 00008794

WAUKEENAH HIGHWAY		
ROAD NO.	COUNTY	FINANCIAL PROJECT ID
----	JEFFERSON	438366-1-54-01

CROSS SECTIONS

SHEET NO.
250

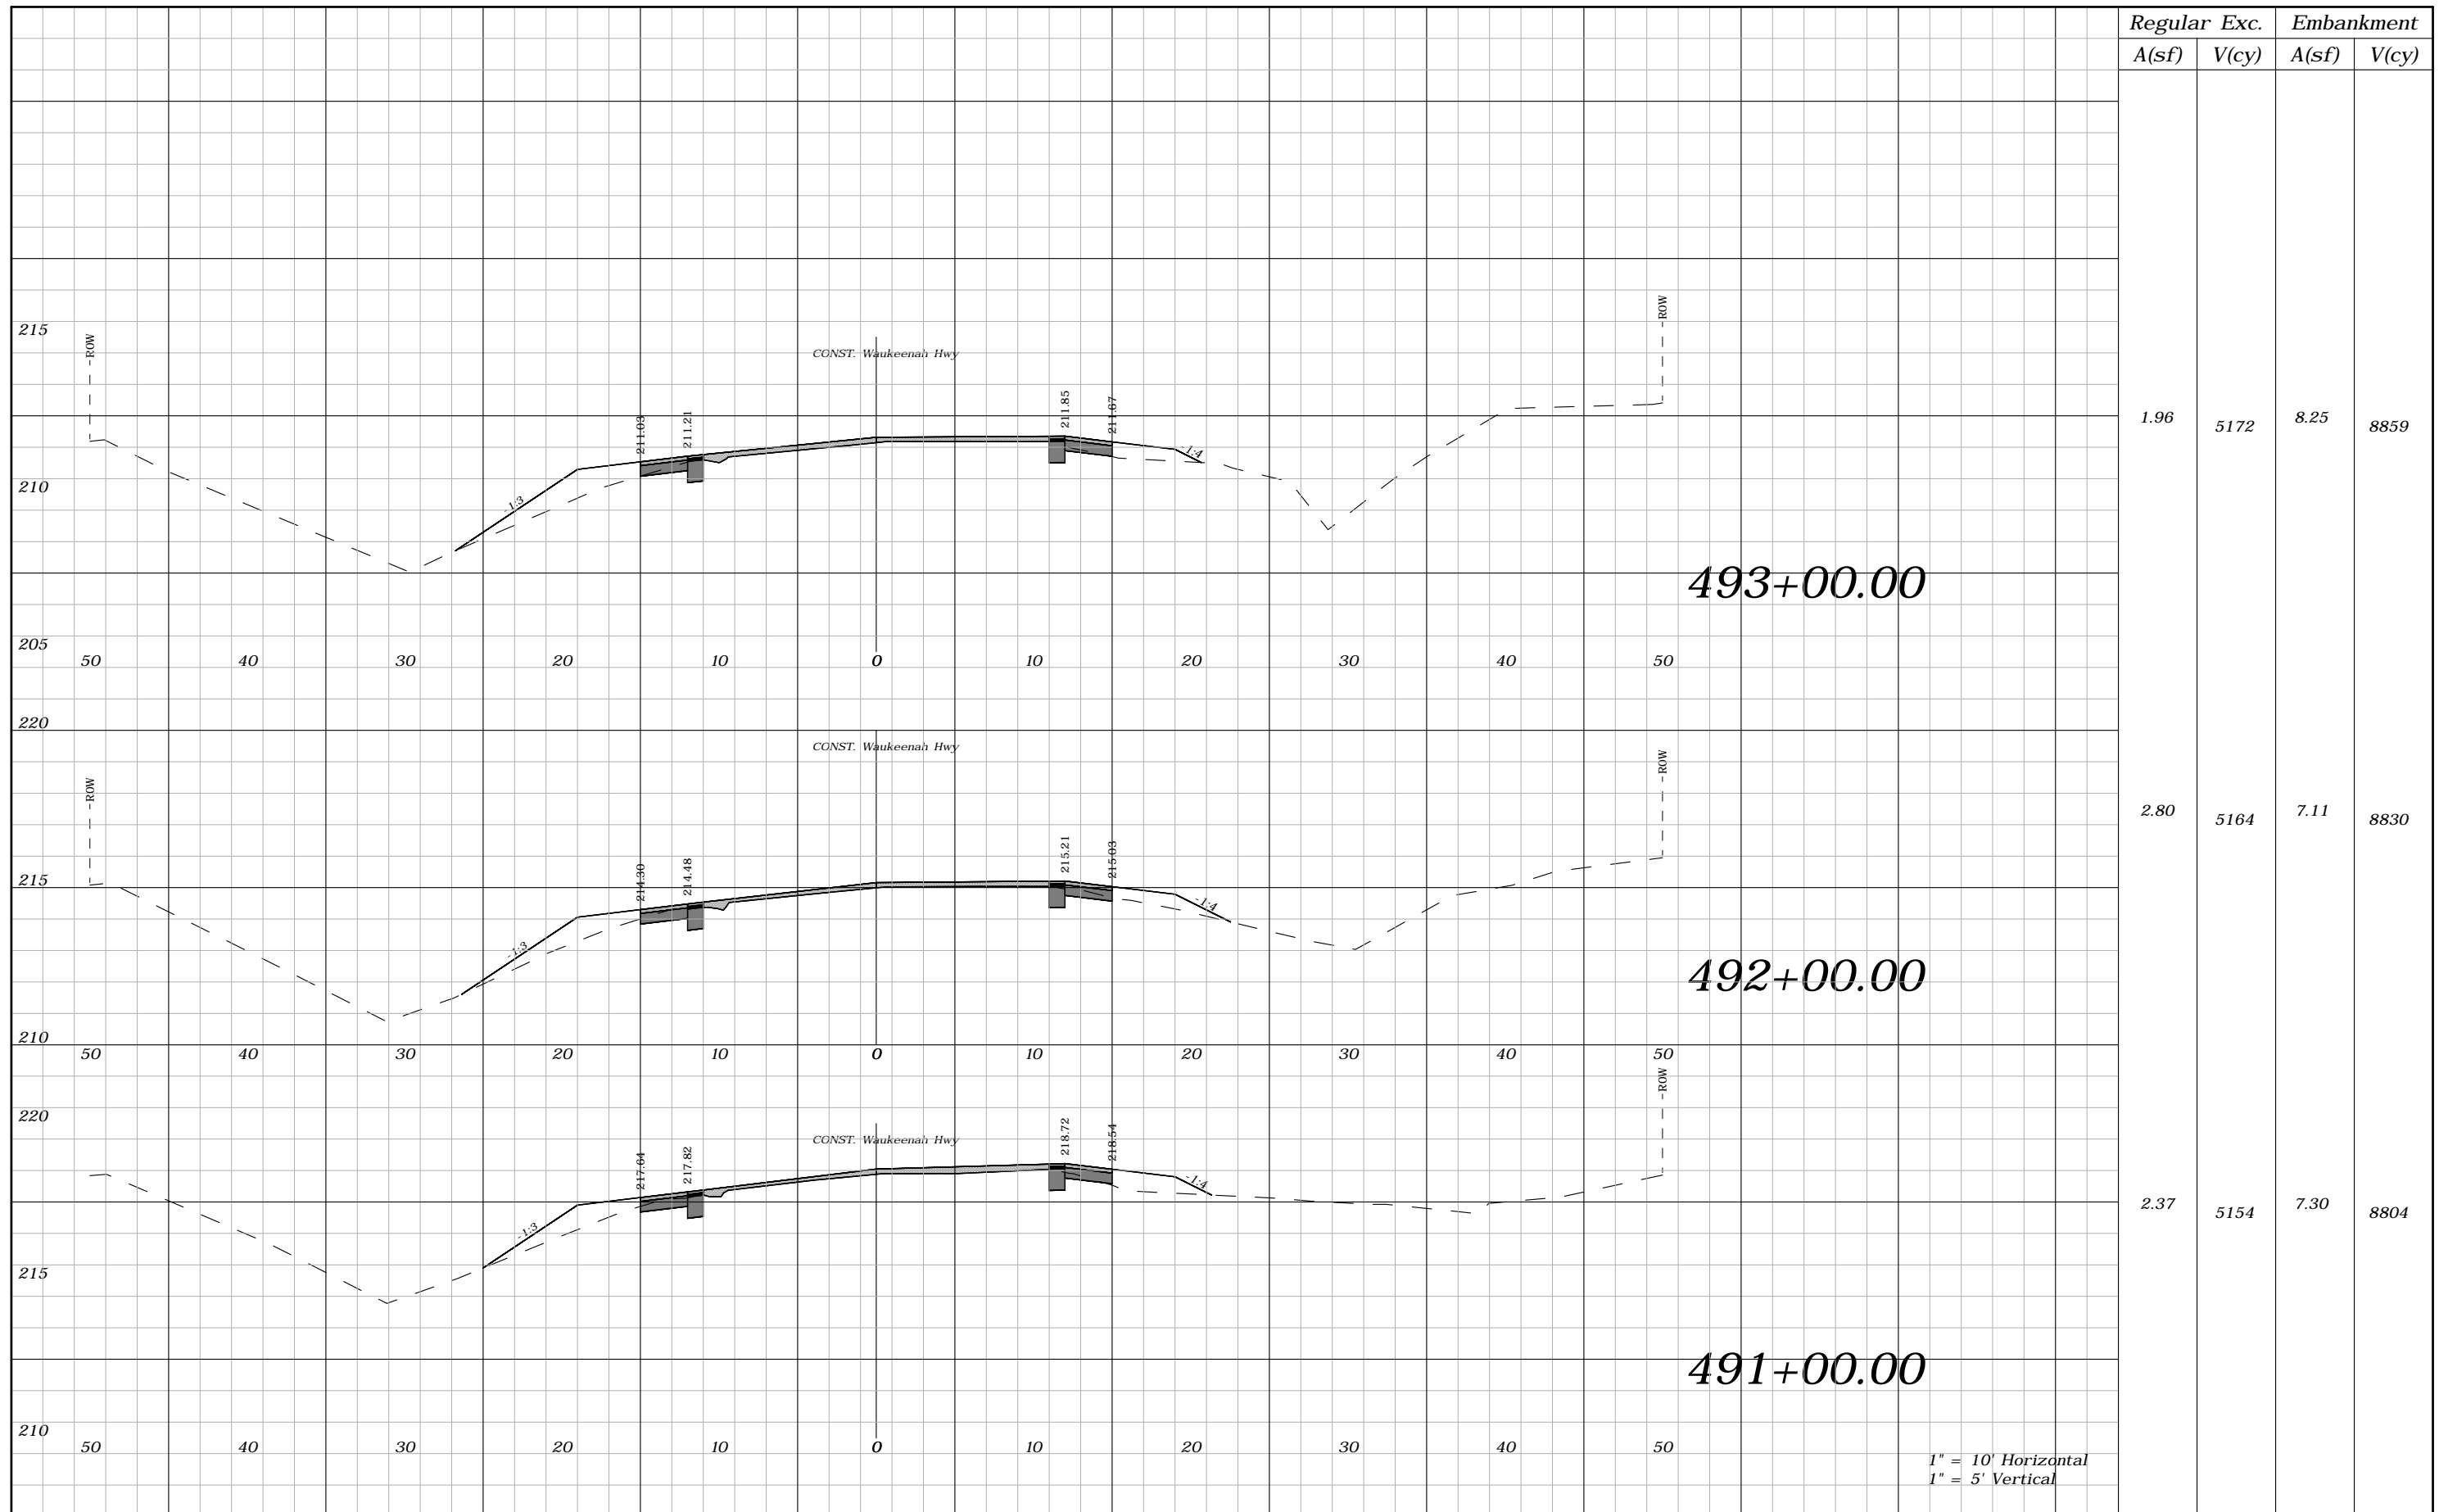

Regular A(sf)	Exc. V(cy)	Embankment A(sf)	V(cy)
1.96	5172	8.25	8859
2.80	5164	7.11	8830
2.37	5154	7.30	8804


REVISIONS			
DATE	DESCRIPTION	DATE	DESCRIPTION
---	---	---	---

ROBERT C. CESKA, P.E.
P.E. LICENSE NUMBER 82288
DEWBERRY
101 N MONROE STREET, SUITE 710
TALLAHASSEE, FLORIDA 32301
CERTIFICATE OF AUTHORIZATION 00008794

WAUKEENAH HIGHWAY		
ROAD NO.	COUNTY	FINANCIAL PROJECT ID
----	JEFFERSON	438366-1-54-01

CROSS SECTIONS

SHEET NO.
251

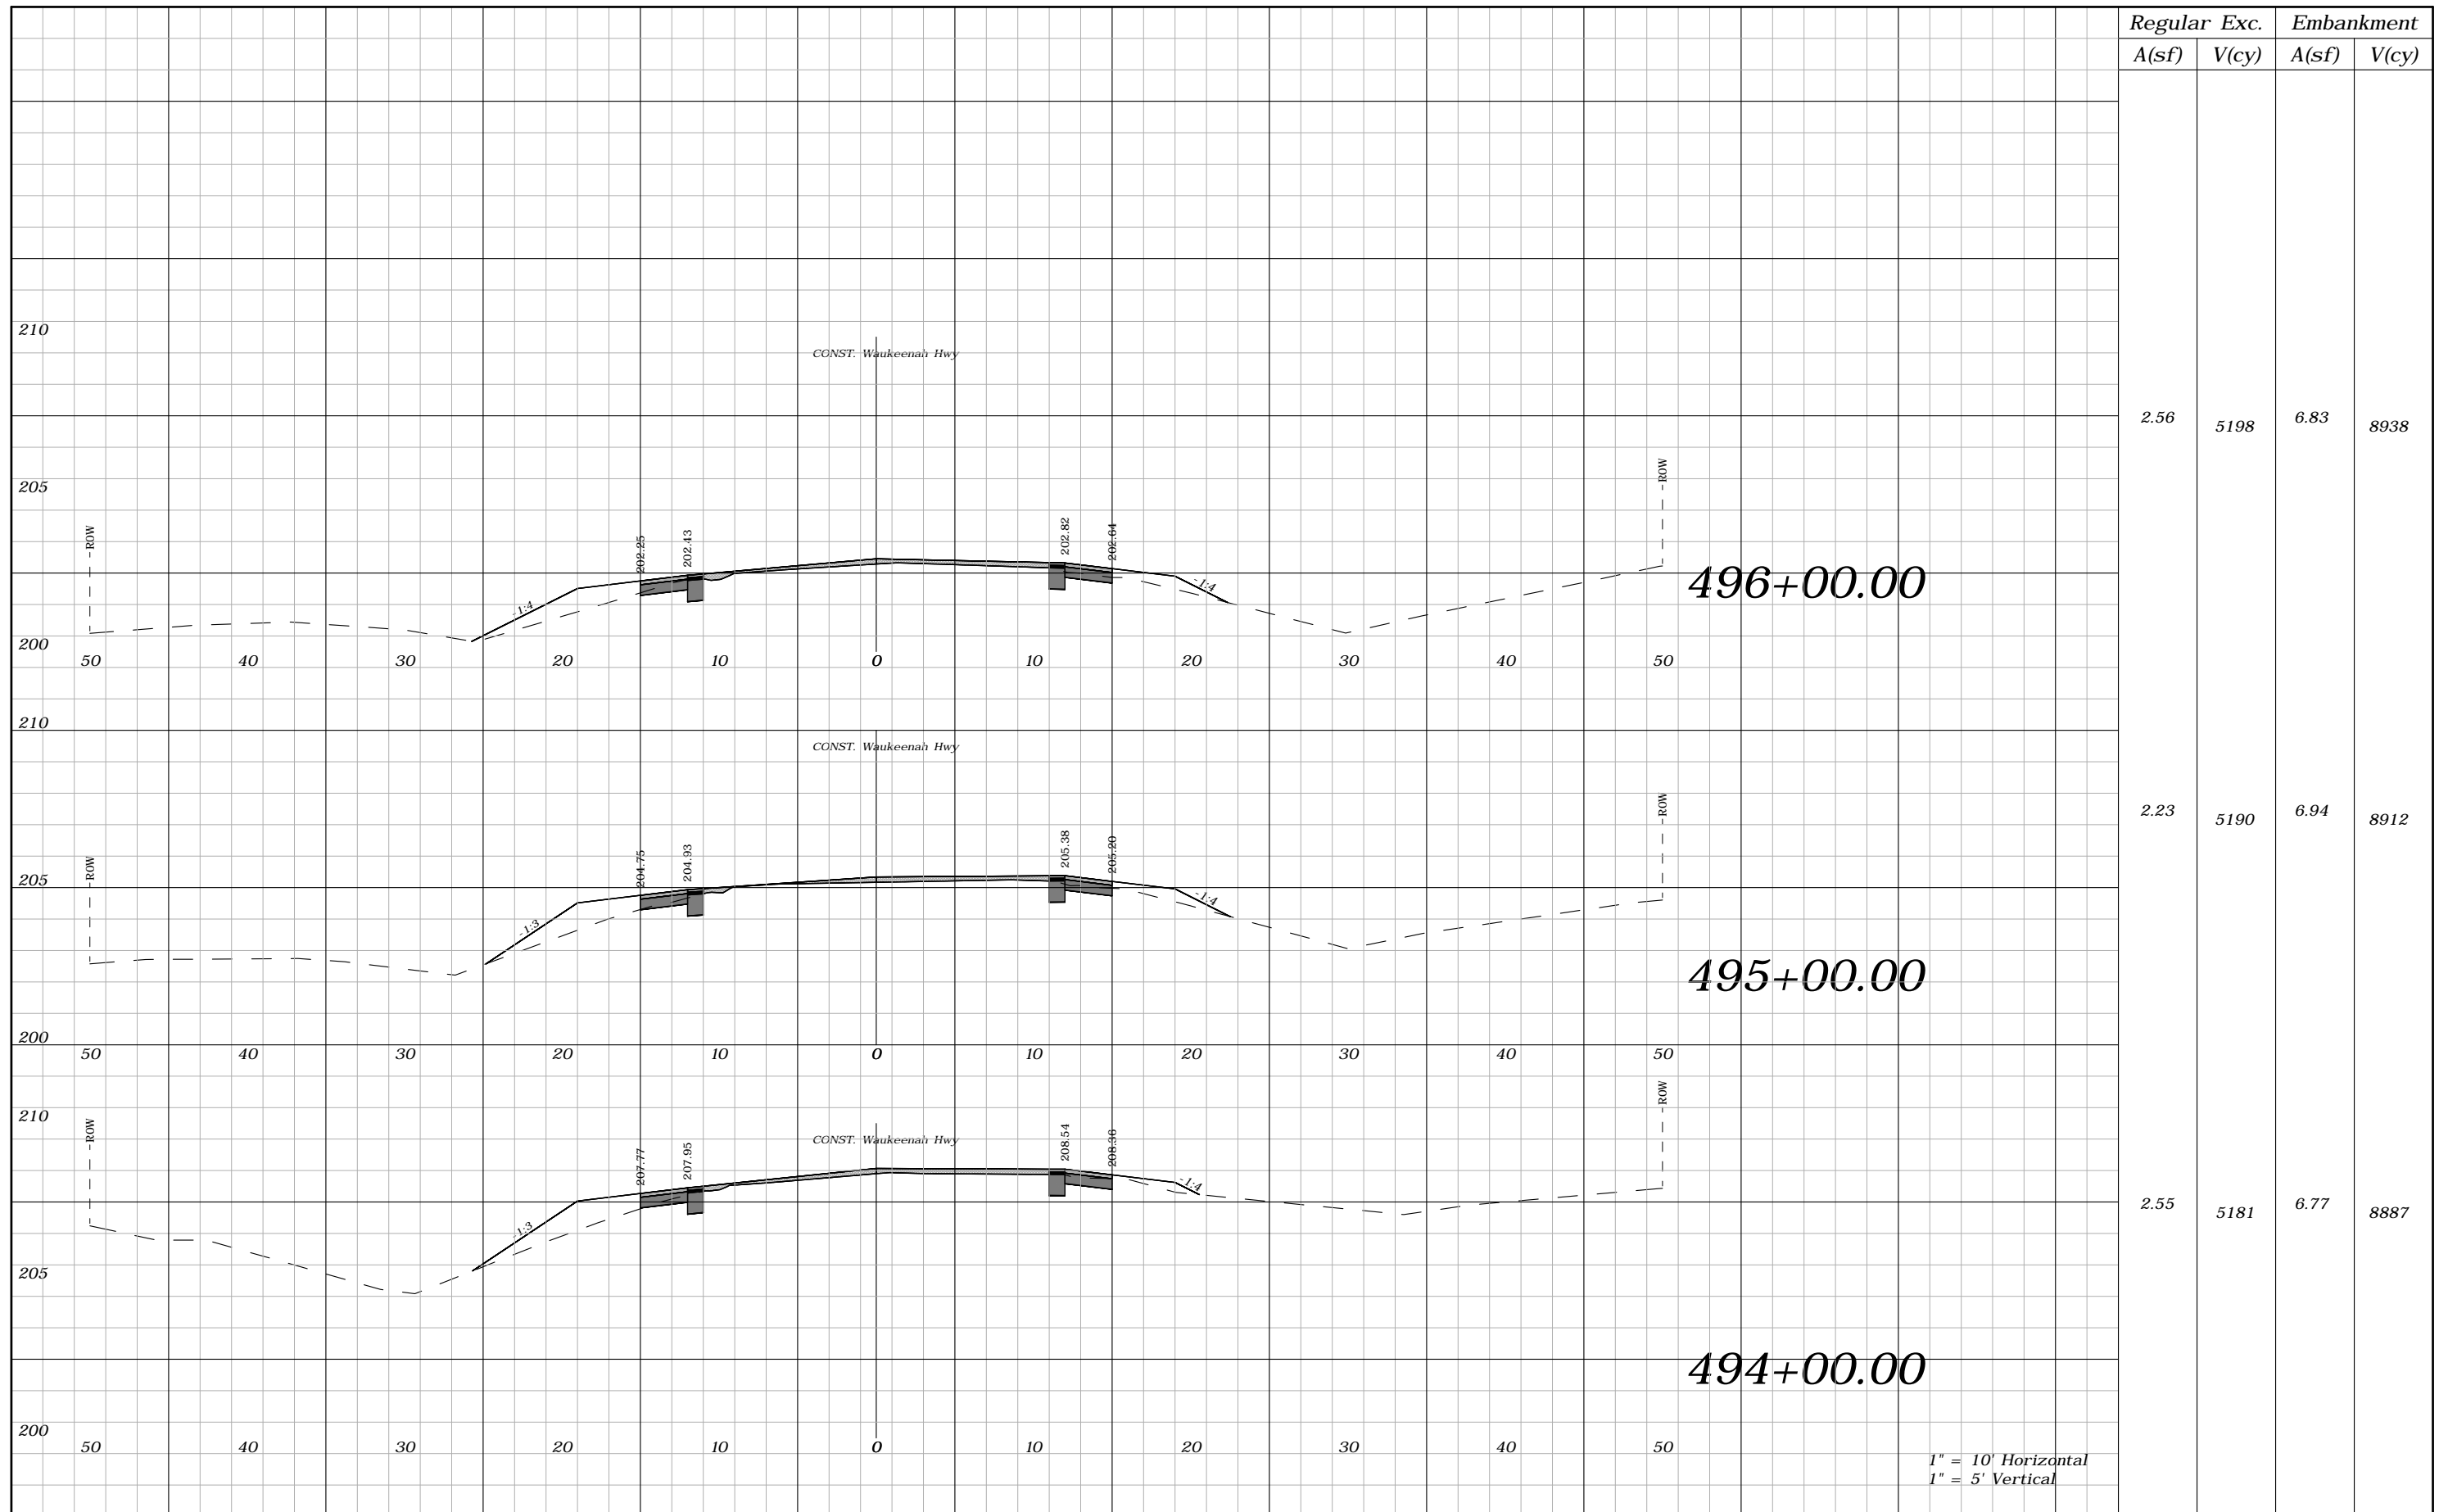


Regular		Exc.		Embankment	
A(sf)	V(cy)	A(sf)	V(cy)	A(sf)	V(cy)
2.56	5198	6.83	8938		
2.23	5190	6.94	8912		
2.55	5181	6.77	8887		

1" = 10' Horizontal
1" = 5' Vertical

REVISIONS				ROBERT C. CESKA, P.E. P.E. LICENSE NUMBER 82288 DEWBERRY 101 N MONROE STREET, SUITE 710 TALLAHASSEE, FLORIDA 32301 CERTIFICATE OF AUTHORIZATION 00008794	WAUKEENAH HIGHWAY			SHEET NO. 252
DATE	DESCRIPTION	DATE	DESCRIPTION		ROAD NO.	COUNTY	FINANCIAL PROJECT ID	
----	----				----	JEFFERSON	438366-1-54-01	

CROSS SECTIONS

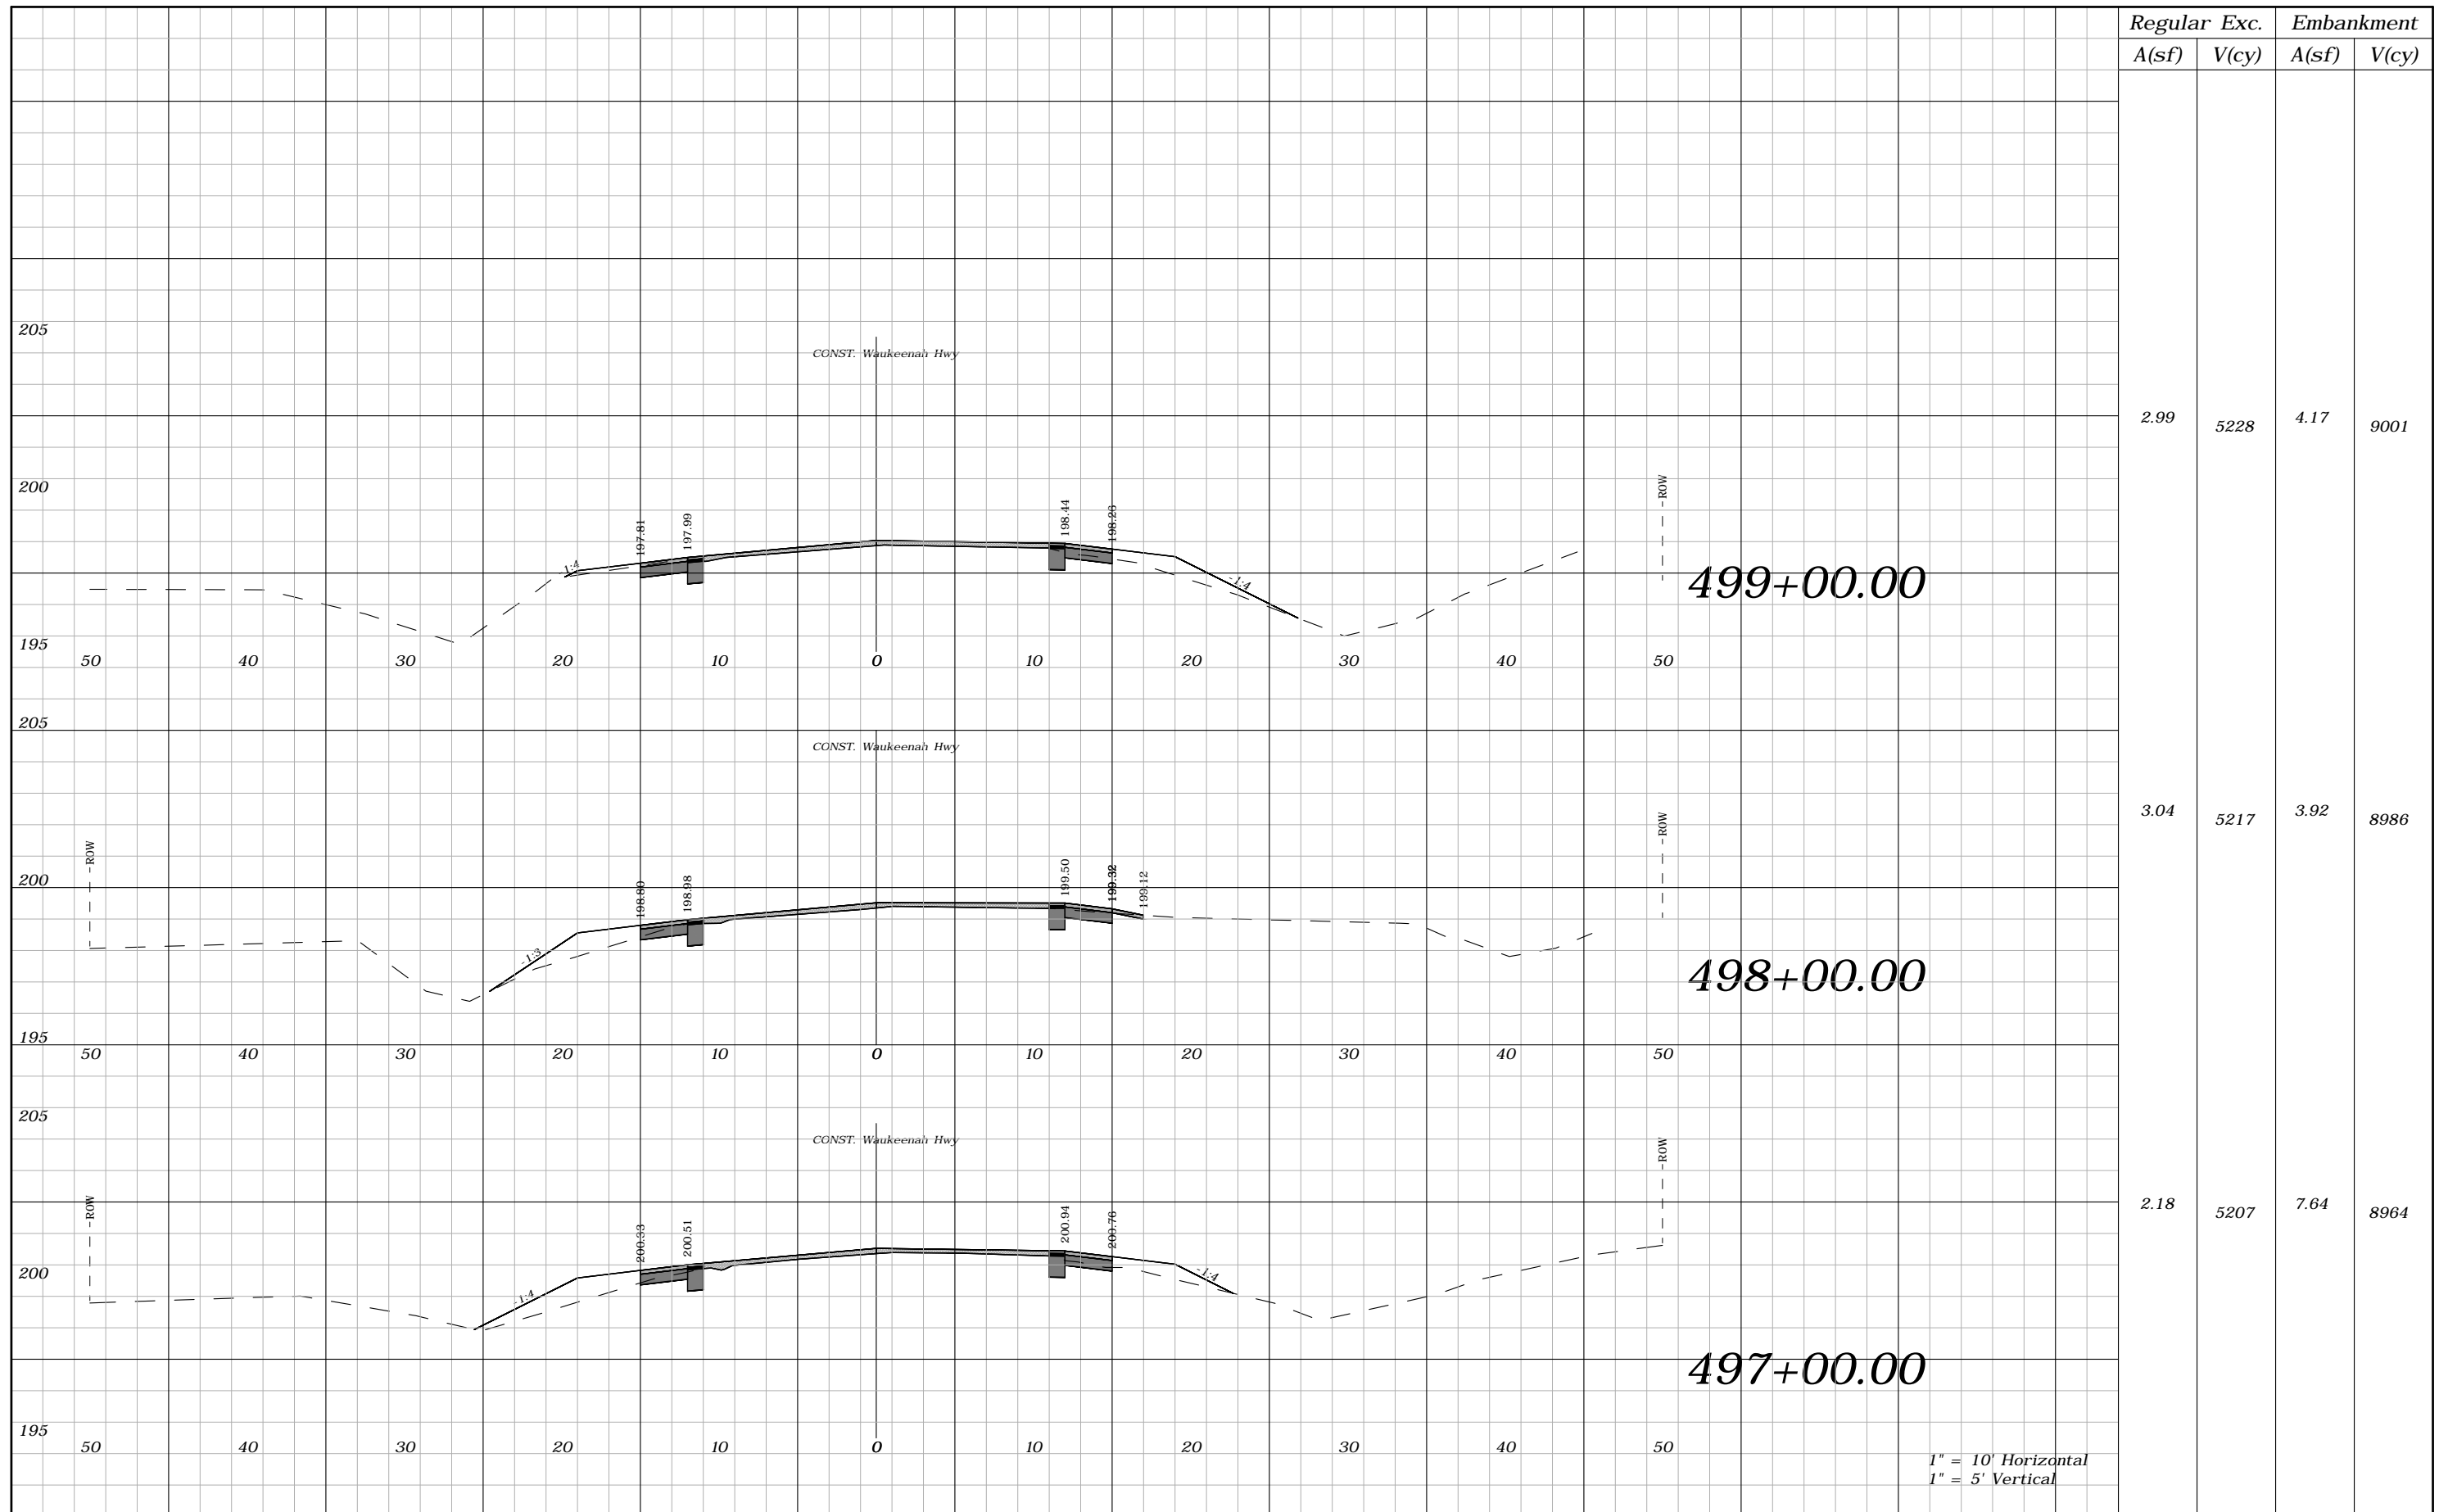


Regular		Exc.		Embankment	
A(sf)	V(cy)	A(sf)	V(cy)	A(sf)	V(cy)
2.99	5228	4.17	9001		
3.04	5217	3.92	8986		
2.18	5207	7.64	8964		

1" = 10' Horizontal
1" = 5' Vertical

REVISIONS				ROBERT C. CESKA, P.E. P.E. LICENSE NUMBER 82288 DEWBERRY 101 N MONROE STREET, SUITE 710 TALLAHASSEE, FLORIDA 32301 CERTIFICATE OF AUTHORIZATION 00008794	WAUKEENAH HIGHWAY			SHEET NO. 253
DATE	DESCRIPTION	DATE	DESCRIPTION		ROAD NO.	COUNTY	FINANCIAL PROJECT ID	
----	----				----	JEFFERSON	438366-1-54-01	

CROSS SECTIONS

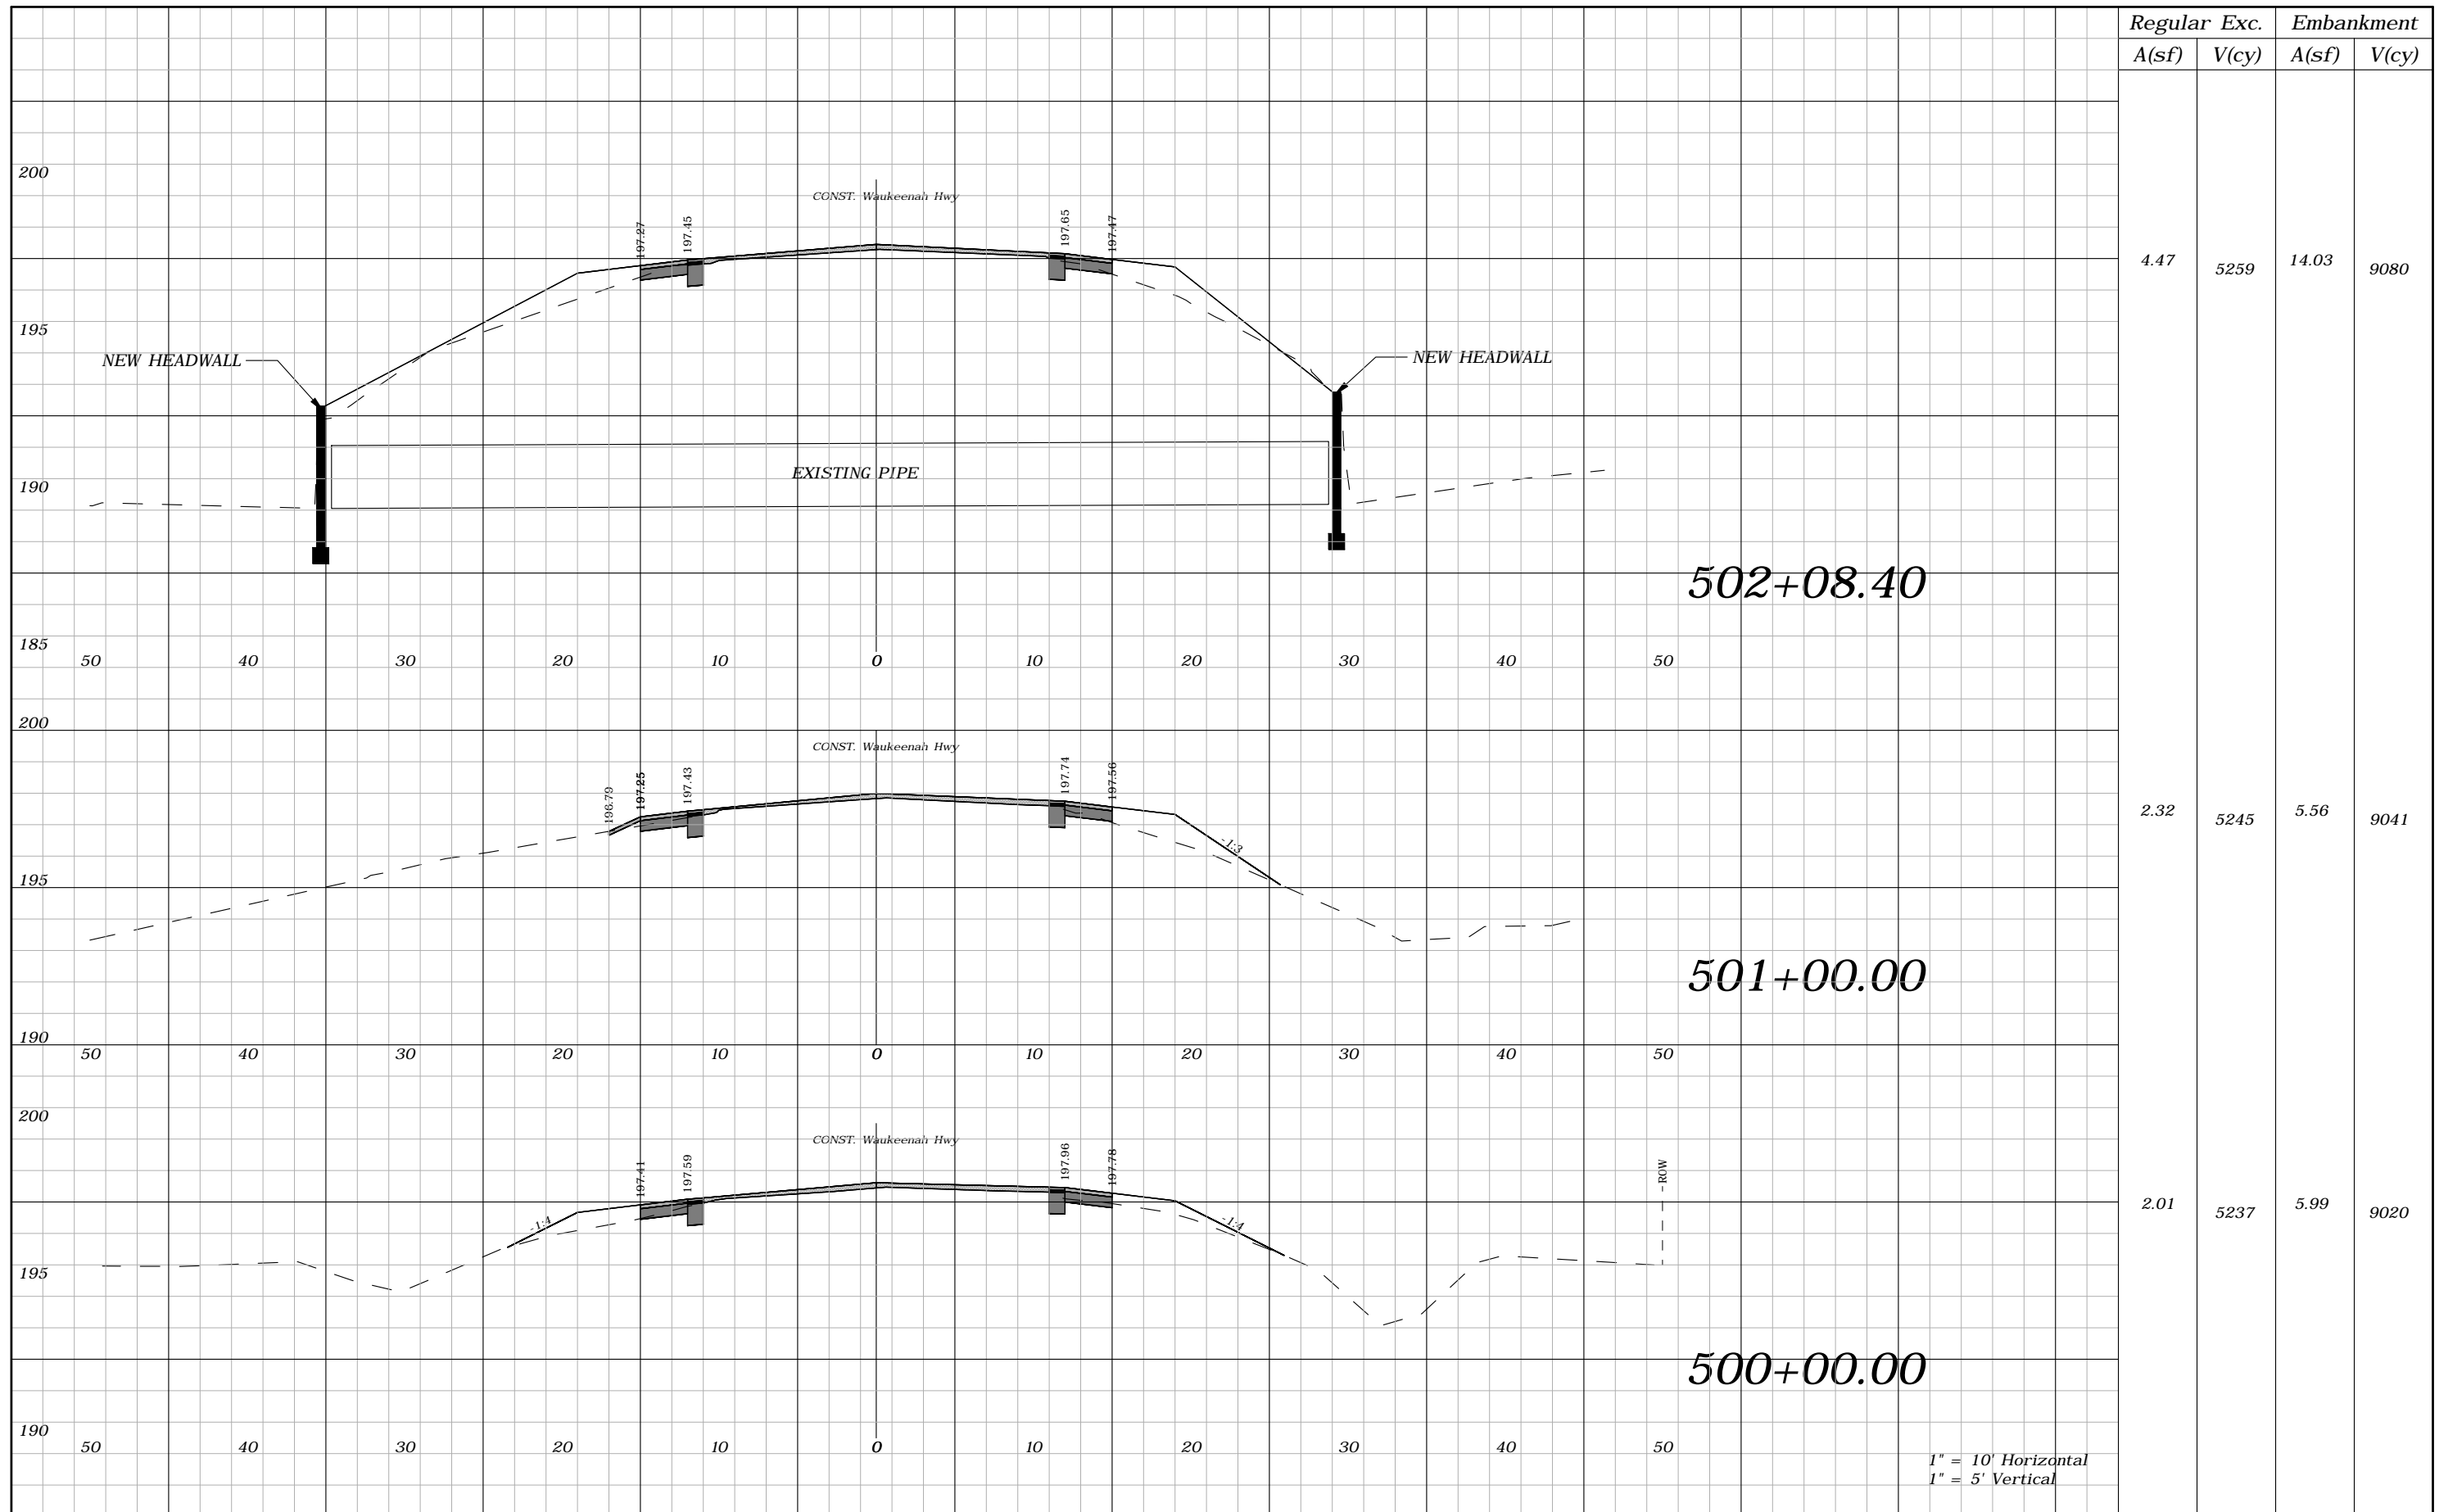

Regular A(sf)	Exc. V(cy)	Embankment A(sf)	V(cy)
4.47	5259	14.03	9080
2.32	5245	5.56	9041
2.01	5237	5.99	9020


REVISIONS			
DATE	DESCRIPTION	DATE	DESCRIPTION
----	----		

ROBERT C. CESKA, P.E.
P.E. LICENSE NUMBER 82288
DEWBERRY
101 N MONROE STREET, SUITE 710
TALLAHASSEE, FLORIDA 32301
CERTIFICATE OF AUTHORIZATION 00008794

WAUKEENAH HIGHWAY		
ROAD NO.	COUNTY	FINANCIAL PROJECT ID
----	JEFFERSON	438366-1-54-01


CROSS SECTIONS

SHEET NO.
254

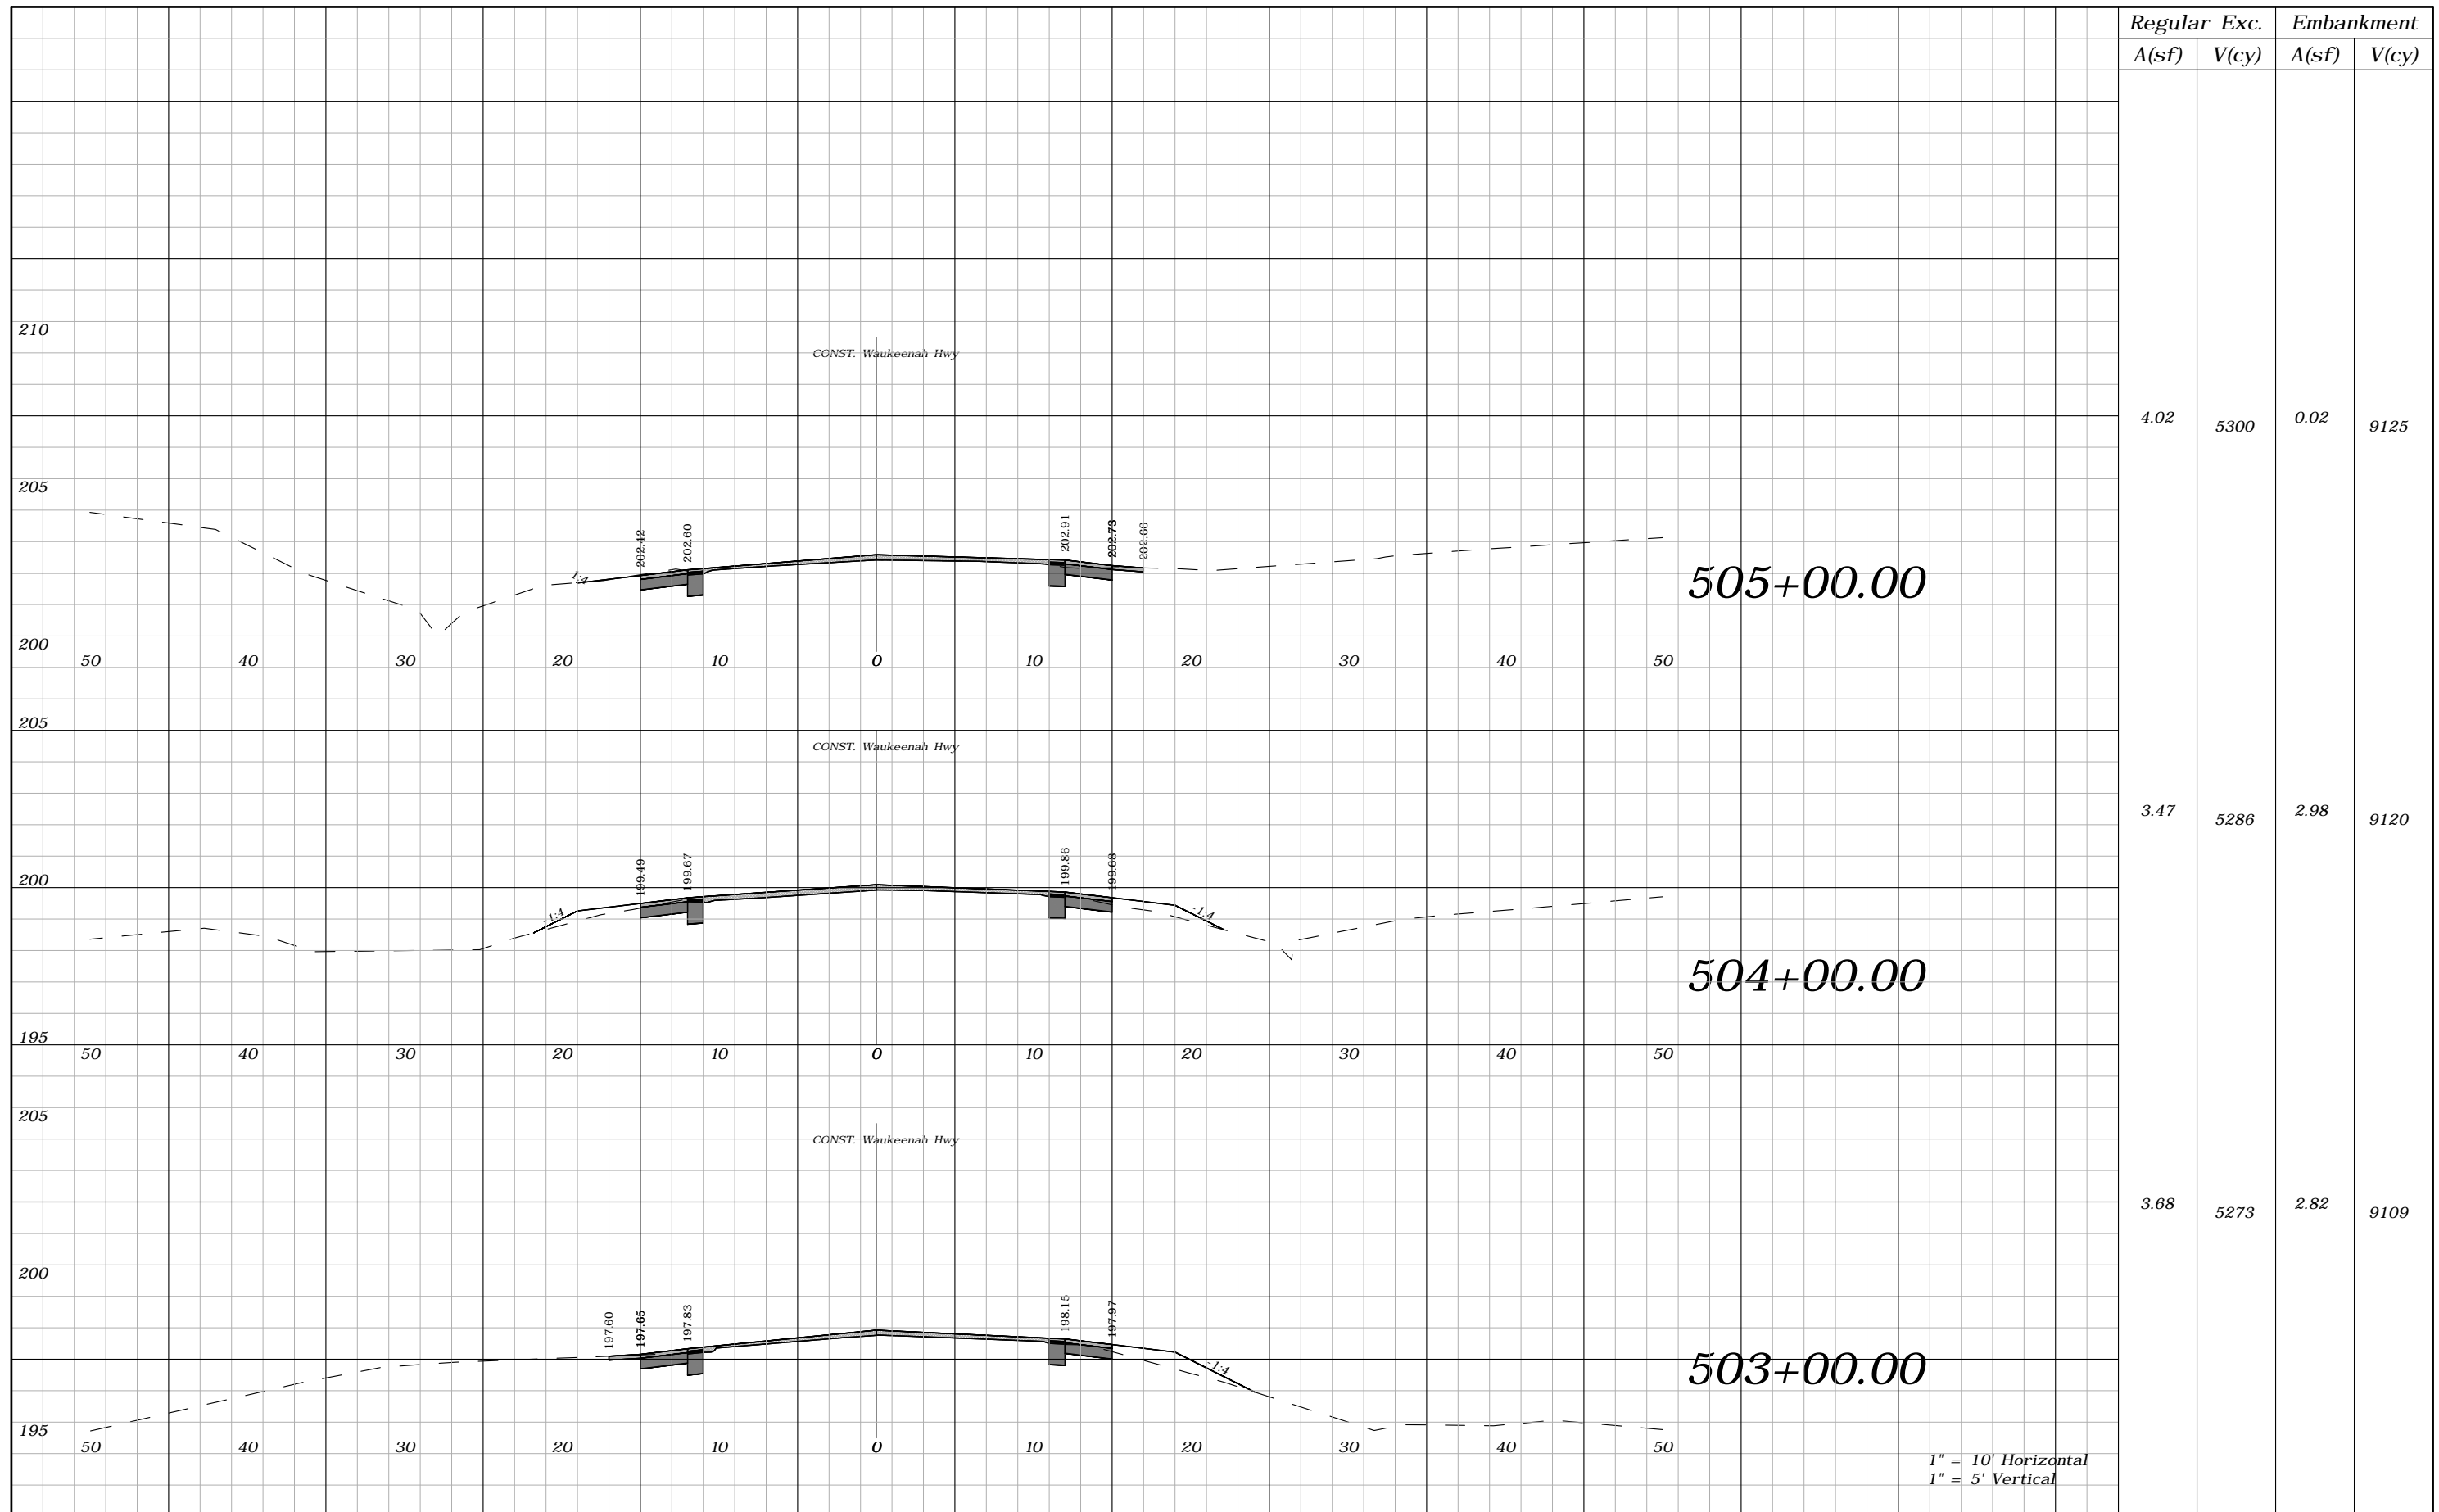

1" = 10' Horizontal
1" = 5' Vertical

REVISIONS				ROBERT C. CESKA, P.E. P.E. LICENSE NUMBER 82288 DEWBERRY 101 N MONROE STREET, SUITE 710 TALLAHASSEE, FLORIDA 32301 CERTIFICATE OF AUTHORIZATION 00008794	WAUKEENAH HIGHWAY			SHEET NO. 255
DATE	DESCRIPTION	DATE	DESCRIPTION		ROAD NO.	COUNTY	FINANCIAL PROJECT ID	
----	----				----	JEFFERSON	438366-1-54-01	

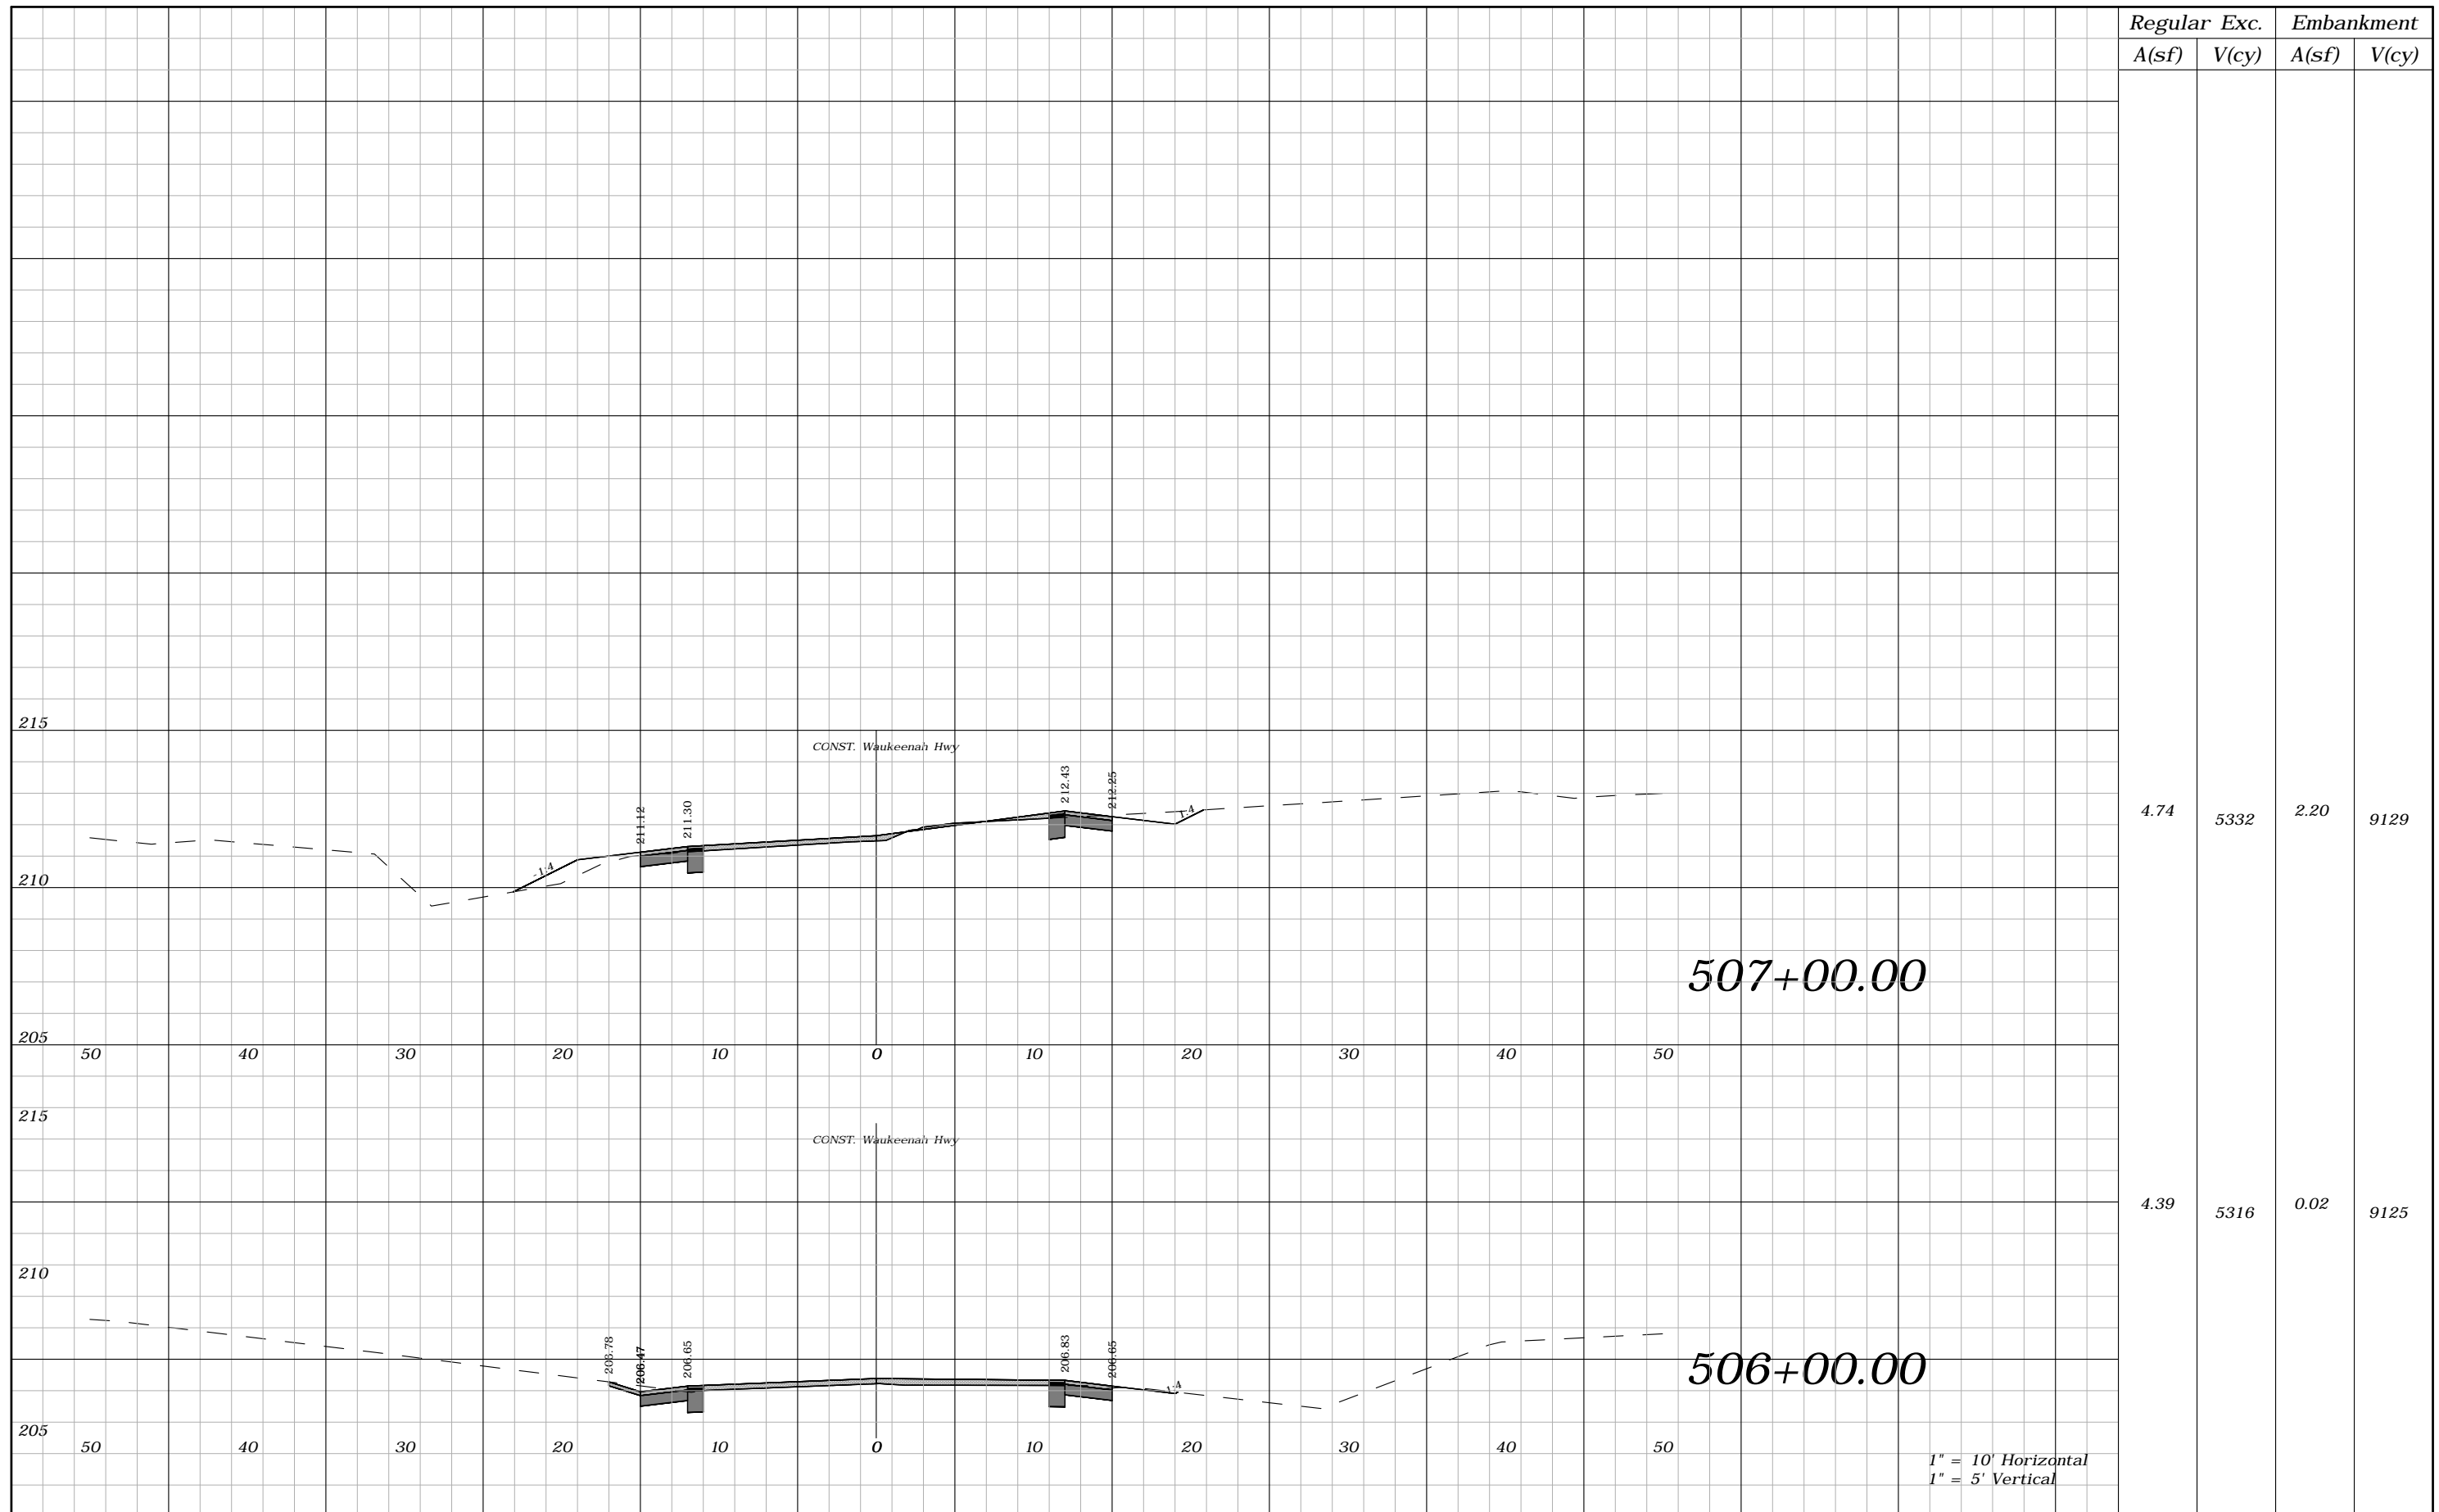

REVISIONS			
DATE	DESCRIPTION	DATE	DESCRIPTION
----	----		






ROBERT C. CESKA, P.E.
P.E. LICENSE NUMBER 82288
DEWBERRY
101 N MONROE STREET, SUITE 710
TALLAHASSEE, FLORIDA 32301
CERTIFICATE OF AUTHORIZATION 00008794

WAUKEENAH HIGHWAY		
ROAD NO.	COUNTY	FINANCIAL PROJECT ID
----	JEFFERSON	438366-1-54-01

CROSS SECTIONS

SHEET NO.
256

SYMBOLS:

-  Work Area
-  Channelizing Device (See Index 102-600)
-  Work Zone Sign
-  Flagger
-  Lane Identification + Direction Of Traffic

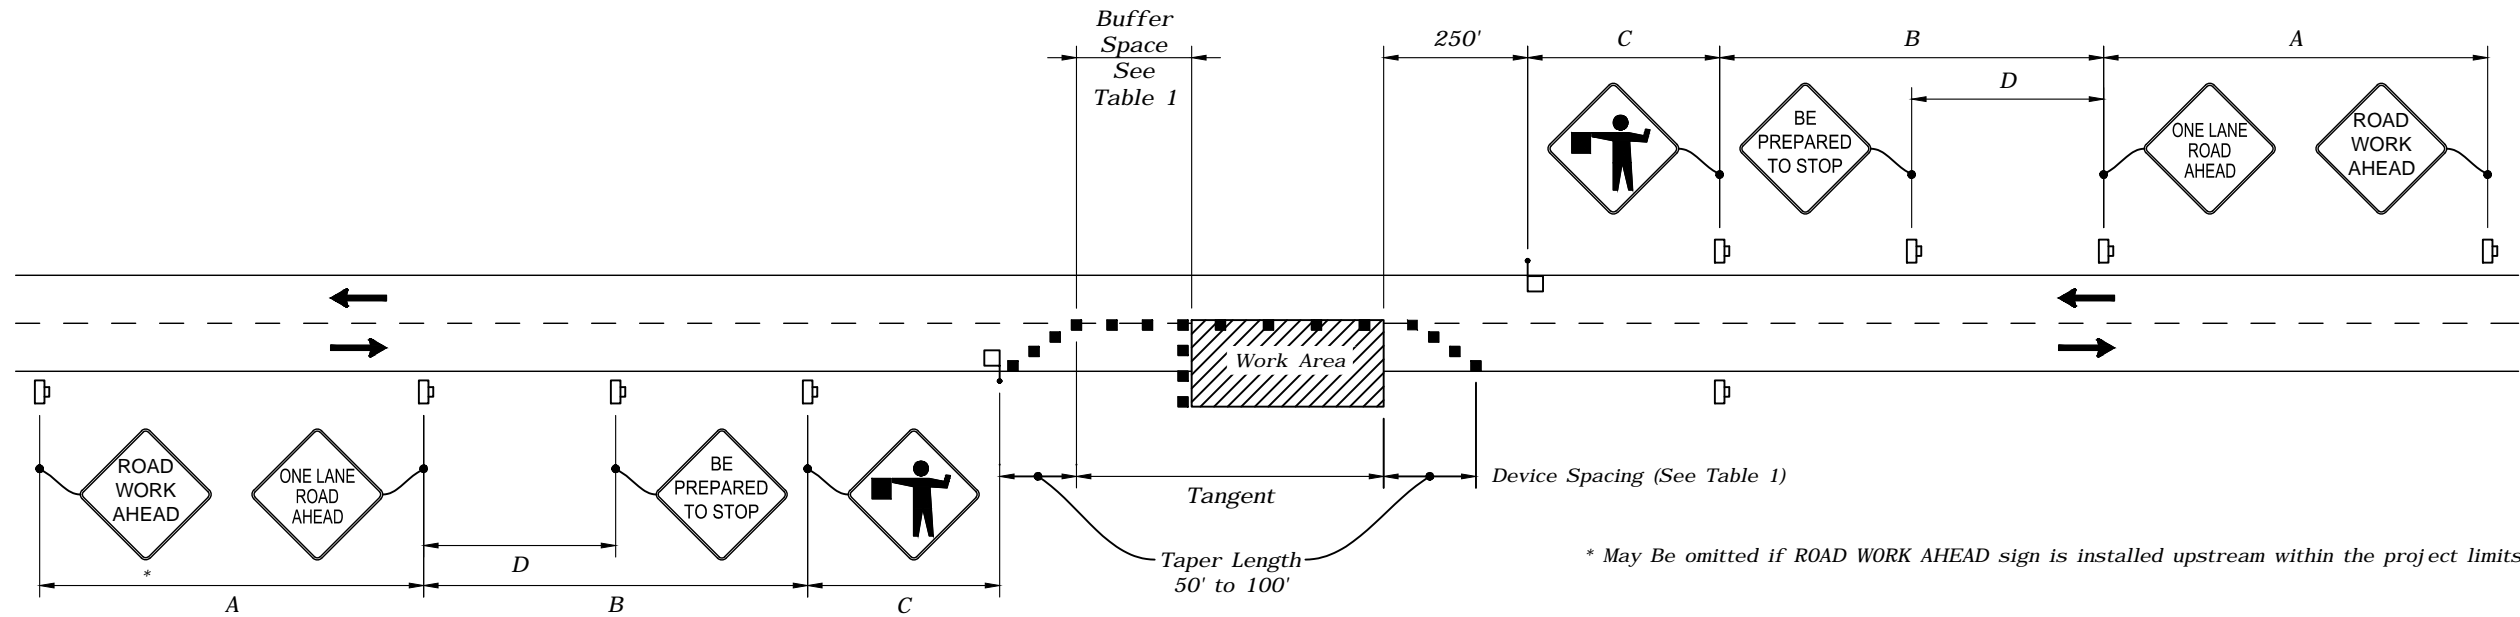


TABLE 1

Posted Speed	DEVICE SPACING				Distance Between Signs				Buffer Space
	Maximum Spacing of Cones or Tubular Markers		Maximum Spacing of Type I or Type II Barricades/Panels/Drums		A	B	C	D	
	On a Taper	On a Tangent	On a Taper	On a Tangent					
25	20'	50'	20'	50'	200'	200'	200'	100'	155'
30	20'	50'	20'	50'	200'	200'	200'	100'	200'
35	20'	50'	20'	50'	200'	200'	200'	100'	250'
40	20'	50'	20'	50'	200'	200'	200'	100'	305'
45	20'	50'	20'	50'	200'	350'	350'	175'	360'
50	20'	50'	20'	100'	200'	500'	500'	250'	425'
55	20'	50'	20'	100'	200'	2640'	1500'	500'	495'
60	20'	50'	20'	100'	200'	2640'	1500'	500'	570'
65	20'	50'	20'	100'	200'	2640'	1500'	500'	645'
70	20'	50'	20'	100'	200'	2640'	1500'	500'	730'

REVISIONS				ROBERT C. CESKA, P.E. P.E. LICENSE NUMBER 82288 DEWBERRY 101 N MONROE STREET, SUITE 710 TALLAHASSEE, FLORIDA 32301 CERTIFICATE OF AUTHORIZATION 00008794	WAUKEENAH HIGHWAY			TRAFFIC CONTROL PLANS	SHEET NO.
DATE	DESCRIPTION	DATE	DESCRIPTION		ROAD NO.	COUNTY	FINANCIAL PROJECT ID		257
----	----	----	----		----	JEFFERSON	438366-1-54-01		

THE FOLLOWING NARRATIVE OF THE STORMWATER POLLUTION PREVENTION PLAN CONTAINS REFERENCES TO THE STANDARD SPECIFICATIONS FOR ROAD AND BRIDGE CONSTRUCTION, THE DESIGN STANDARDS, AND OTHER SHEETS OF THESE CONSTRUCTION PLANS. THE FIRST SHEET OF THE CONSTRUCTION PLANS (CALLED THE KEY SHEET) CONTAINS AN INDEX TO THE OTHER SHEETS. THE COMPLETE STORMWATER POLLUTION PREVENTION PLAN INCLUDES SEVERAL ITEMS: THIS NARRATIVE DESCRIPTION, THE DOCUMENTS REFERENCED IN THIS NARRATIVE, THE CONTRACTOR'S APPROVED EROSION CONTROL PLAN REQUIRED BY SPECIFICATION SECTION 104, AND REPORTS OF INSPECTIONS MADE DURING CONSTRUCTION.

1.0 SITE DESCRIPTION:

EXISTING ROAD CONSIST OF APPROXIMATELY 11' LANES WITH VARYING GRASS SHOULDER WIDTHS. MOST CROSS DRAINS SEEM IN GOOD CONDITION. SOME END TREATMENTS FOR CROSS DRAINS ARE IN POOR CONDITION OR ARE NOT OUTSIDE OF THE CLEAR ZONE.

1.A NATURE OF CONSTRUCTION ACTIVITY:

THE PROJECT INVOLVES OVERLAYING EXISTING ASPHALT, 1' WIDENING, AND ADDITION OF THE 3' PAVED SHOULDER FROM US 27 TO US 19 A DISTANCE OF 9.4 MILES. ADDING END TREATMENTS TO EXISTING CROSS DRAINS. UPGRADES TO THE SIGNING AND STRIPING ARE ALSO TO BE CONDUCTED.

1.B SEQUENCE OF MAJOR SOIL DISTURBING ACTIVITIES:

IN THE SEDIMENT AND EROSION CONTROL PLAN, THE CONTRACTOR SHALL PROVIDE A DETAILED SEQUENCE OF CONSTRUCTION FOR ALL CONSTRUCTION ACTIVITIES. THE CONTRACTOR SHALL FOLLOW THE SEQUENCE OF MAJOR ACTIVITIES DESCRIBED BELOW, UNLESS THE CONTRACTOR PROPOSES A DIFFERENT SEQUENCE THAT IS EQUAL OR BETTER AT CONTROLLING EROSION AND TRAPPING SEDIMENT AND IS APPROVED BY THE ENGINEER.

FOR EACH CONSTRUCTION PHASE, INSTALL PERIMETER CONTROLS AFTER CLEARING AND GRUBBING NECESSARY FOR INSTALLATION OF CONTROLS BUT BEFORE BEGINNING OTHER WORK FOR THE CONSTRUCTION PHASE. REMOVE PERIMETER CONTROLS ONLY AFTER ALL UPSTREAM AREAS ARE STABILIZED.

1. CLEARING AND GRUBBING.
2. CROSS DRAIN END TREATMENT CONSTRUCTION.

1.C AREA ESTIMATES:

TOTAL SITE AREA: 119.27 ACRES

TOTAL AREA TO BE DISTURBED: 50.21 ACRES

1.D RUNOFF DATA:

RUNOFF COEFFICIENTS:

BEFORE: 0.62

DURING: VARIES FROM 0.62 TO 0.76

AFTER: 0.76

1.E OUTFALL INFORMATION:

#1 DESCRIPTION: EXISTING CROSS DRAIN
LOCATION: STA. 55+25
RECEIVING WATER NAME: NOT APPLICABLE.

#2 DESCRIPTION: EXISTING CROSS DRAIN
LOCATION: STA. 100+15
RECEIVING WATER NAME: LANG BRANCH STREAM

#3 DESCRIPTION: BRIDGE
LOCATION: STA. 141+60 TO 142+38
RECEIVING WATER NAME: COOCKSEY BRANCH STREAM

#4 DESCRIPTION: EXISTING CROSS DRAIN
LOCATION: STA. 169+25
RECEIVING WATER NAME: NOT APPLICABLE.

#5 DESCRIPTION: EXISTING CROSS DRAIN
LOCATION: STA. 196+00
RECEIVING WATER NAME: MORRIS BRANCH STREAM

#6 DESCRIPTION: EXISTING CROSS DRAIN
LOCATION: STA. 248+78
RECEIVING WATER NAME: NOT APPLICABLE.

#7 DESCRIPTION: EXISTING CROSS DRAIN
LOCATION: STA. 263+20
RECEIVING WATER NAME: NOT APPLICABLE.

#8 DESCRIPTION: EXISTING CROSS DRAIN
LOCATION: STA. 338+45
RECEIVING WATER NAME: DRIFTON BRANCH STREAM

#9 DESCRIPTION: EXISTING CROSS DRAIN
LOCATION: STA. 357+50
RECEIVING WATER NAME: NOT APPLICABLE.

#10 DESCRIPTION: EXISTING CROSS DRAIN
LOCATION: STA. 368+15
RECEIVING WATER NAME: NOT APPLICABLE.

#11 DESCRIPTION: EXISTING CROSS DRAIN
LOCATION: STA. 378+80
RECEIVING WATER NAME: NOT APPLICABLE.

#12 DESCRIPTION: BRIDGE
LOCATION: STA. 412+20 TO 413+60
RECEIVING WATER NAME: CANEY CREEK

#13 DESCRIPTION: EXISTING CROSS DRAIN
LOCATION: STA. 425+60
RECEIVING WATER NAME: NOT APPLICABLE.

#14 DESCRIPTION: EXISTING CROSS DRAIN
LOCATION: STA. 438+60
RECEIVING WATER NAME: NOT APPLICABLE.

#15 DESCRIPTION: EXISTING CROSS DRAIN
LOCATION: STA. 465+55
RECEIVING WATER NAME: NOT APPLICABLE.

#16 DESCRIPTION: EXISTING CROSS DRAIN
LOCATION: STA. 474+10
RECEIVING WATER NAME: NOT APPLICABLE.

#17 DESCRIPTION: EXISTING CROSS DRAIN
LOCATION: STA. 502+05
RECEIVING WATER NAME: NOT APPLICABLE.

1.F SITE MAP:

THE CONSTRUCTION PLANS ARE BEING USED AS THE SITE MAPS. THE LOCATION OF THE REQUIRED INFORMATION IS DESCRIBED BELOW. THE SHEET NUMBERS FOR THE PLAN SHEETS REFERENCED ARE IDENTIFIED ON THE KEY SHEET OF THESE CONSTRUCTION PLANS.

APPROXIMATE SLOPES: THE SLOPES OF THE SITE CAN BE SEEN IN THE CROSS SECTION SHEETS AND THE PLAN SHEETS.

AREAS OF SOIL DISTURBANCE: THE AREAS TO BE DISTURBED ARE INDICATED ON THE PLAN SHEETS, AND THE CROSS SECTION SHEETS. ANY AREAS WHERE PERMANENT FEATURES ARE SHOWN TO BE CONSTRUCTED ABOVE OR BELOW GROUND WILL BE DISTURBED.

AREAS NOT TO BE DISTURBED: ESSENTIALLY THE WHOLE PROJECT WILL BE DISTURBED DURING CONSTRUCTION.

1.G LOCATIONS OF TEMPORARY CONTROLS:

THESE ARE SHOWN ON THE PLAN SHEETS. TABLES PROVIDING SUMMARIES OF TEMPORARY EROSION AND SEDIMENT CONTROL ITEMS ARE PROVIDED IN THE SUMMARY OF QUANTITY SHEETS.

AREAS TO BE STABILIZED: TEMPORARY STABILIZATION PRACTICES ARE SHOWN IN THE SAME LOCATION AS THE TEMPORARY CONTROLS MENTIONED ABOVE. PERMANENT STABILIZATION IS SHOWN ON THE TYPICAL SECTION SHEETS, AND THE PLAN SHEETS.

1.H RECEIVING WATERS:

SEE ITEM 1.E FOR THE OUTFALL LOCATIONS AND RECEIVING WATER NAMES.

REVISIONS

DATE		DESCRIPTION		ROBERT C. CESKA, P.E. P.E. LICENSE NUMBER 82288 DEWBERRY 101 N MONROE STREET, SUITE 710 TALLAHASSEE, FLORIDA 32301 CERTIFICATE OF AUTHORIZATION 00008794			WAUKEENAH HIGHWAY			SHEET NO. 258
DATE	DESCRIPTION	DATE	DESCRIPTION	ROAD NO.	COUNTY	FINANCIAL PROJECT ID				
----	----			----	JEFFERSON	438366-1-54-01				

2.0 CONTROLS:

2.A EROSION AND SEDIMENT CONTROLS:

IN THE SEDIMENT AND EROSION CONTROL PLAN, THE CONTRACTOR SHALL DESCRIBE THE PROPOSED STABILIZATION AND STRUCTURAL PRACTICES BASED ON THE CONTRACTOR'S PROPOSED TEMPORARY TRAFFIC CONTROL (TTC) PLAN. THE FOLLOWING RECOMMENDED GUIDELINES ARE BASED ON THE TEMPORARY TRAFFIC CONTROL PLAN OUTLINED IN THE CONSTRUCTION PLANS. WHERE FOLLOWING THE TEMPORARY TRAFFIC CONTROL PLAN OUTLINED IN THESE CONSTRUCTION PLANS, THE CONTRACTOR MAY CHOSE TO ACCEPT THE FOLLOWING GUIDELINES OR MODIFY THEM IN THE SEDIMENT AND EROSION CONTROL PLAN, SUBJECT TO APPROVAL BY THE ENGINEER. AS WORK PROGRESSES, THE CONTRACTOR SHALL MODIFY THE PLAN TO ADAPT TO SEASONAL VARIATION, CHANGES IN CONSTRUCTION ACTIVITIES, AND THE NEED FOR BETTER PRACTICES. FOR EACH CONSTRUCTION PHASE, INSTALL PERIMETER CONTROLS AFTER CLEARING AND GRUBBING NECESSARY FOR INSTALLATION OF CONTROLS BUT BEFORE BEGINNING OTHER WORK FOR THE CONSTRUCTION PHASE. REMOVE PERIMETER CONTROLS ONLY AFTER ALL UPSTREAM AREAS ARE STABILIZED.

2.A.1 STABILIZATION PRACTICES:

IN THE SEDIMENT AND EROSION CONTROL PLAN, THE CONTRACTOR SHALL DESCRIBE THE STABILIZATION PRACTICES PROPOSED TO CONTROL EROSION. THE CONTRACTOR SHALL INITIATE ALL STABILIZATION MEASURES AS SOON AS PRACTICAL, BUT IN NO CASE MORE THAN 7 DAYS, IN PORTIONS OF THE SITE WHERE CONSTRUCTION ACTIVITIES HAVE TEMPORARILY OR PERMANENTLY CEASED. THE STABILIZATION PRACTICES SHALL INCLUDE AT LEAST THE FOLLOWING, UNLESS OTHERWISE APPROVED BY THE ENGINEER.

TEMPORARY:

- ARTIFICIAL COVERINGS IN ACCORDANCE WITH FDOT STANDARD PLANS SECTION 570-001.
- TURF AND SOD IN ACCORDANCE WITH FDOT STANDARD PLANS SECTION 570-001.

PERMANENT:

- ASPHALT OR CONCRETE SURFACE.
- SOD IN ACCORDANCE WITH FDOT STANDARD PLANS SECTION 570-001.

2.A.2 STRUCTURAL PRACTICES:

IN THE SEDIMENT AND EROSION CONTROL PLAN, THE CONTRACTOR SHALL DESCRIBE THE PROPOSED STRUCTURAL PRACTICES TO CONTROL OR TRAP SEDIMENT AND OTHERWISE PREVENT THE DISCHARGE OF POLLUTANTS FROM EXPOSED AREAS OF THE SITE. SEDIMENT CONTROLS SHALL BE IN PLACE BEFORE DISTURBING SOIL UPSTREAM OF THE CONTROL. THE STRUCTURAL PRACTICES SHALL INCLUDE AT LEAST THE FOLLOWING, UNLESS OTHERWISE APPROVED BY THE ENGINEER:

TEMPORARY:

- SEDIMENT BARRIERS IN ACCORDANCE WITH THE STATE OF FLORIDA EROSION AND SEDIMENT CONTROL DESIGNER AND REVIEWER MANUAL AND SPECIFICATION SECTION 104.

- SEDIMENT CONTAINMENT SYSTEM: THE PERMANENT STORMWATER PONDS WILL BE TEMPORARILY MODIFIED ACCORDING TO THE DETAILS IN THE TTC PLAN.

PERMANENT:

- STORMWATER PONDS
- SOD

2.B STORMWATER MANAGEMENT:

ALL STORMWATER MANAGEMENT SHALL BE MET IN NEW OR EXISTING ROADSIDE SWALES.

2.C OTHER CONTROLS:

2.C.1 WASTE DISPOSAL:

IN THE SEDIMENT AND EROSION CONTROL PLAN, THE CONTRACTOR SHALL DESCRIBE THE PROPOSED METHODS TO PREVENT THE DISCHARGE OF SOLID MATERIALS, INCLUDING BUILDING MATERIALS, TO WATERS OF THE UNITED STATES. THE PROPOSED METHODS SHALL INCLUDE AT LEAST THE FOLLOWING, UNLESS OTHERWISE APPROVED BY THE ENGINEER:

- PROVIDING LITTER CONTROL AND COLLECTION WITHIN THE PROJECT DURING CONSTRUCTION ACTIVITIES.
- DISPOSING OF ALL FERTILIZER OR OTHER CHEMICAL CONTAINERS ACCORDING TO EPA'S STANDARD PRACTICES AS DETAILED BY THE MANUFACTURER.
- DISPOSING OF SOLID MATERIALS INCLUDING BUILDING AND CONSTRUCTION MATERIALS OFF THE PROJECT SITE BUT NOT IN SURFACE WATERS, OR WETLANDS.

2.C.2 OFF-SITE VEHICLE TRACKING & DUST CONTROL:

IN THE SEDIMENT AND EROSION CONTROL PLAN, THE CONTRACTOR SHALL DESCRIBE THE PROPOSED METHODS FOR MINIMIZING OFFSITE VEHICLE TRACKING OF SEDIMENTS AND GENERATING DUST. THE PROPOSED METHODS SHALL INCLUDE AT LEAST THE FOLLOWING, UNLESS OTHERWISE APPROVED BY THE ENGINEER.

- COVERING LOADED HAUL TRUCKS WITH TARPULINS.
- REMOVING EXCESS DIRT FROM ROADS DAILY.
- STABILIZING CONSTRUCTION ENTRANCES.
- USING ROADWAY SWEEPERS DURING DUST GENERATING ACTIVITIES SUCH AS EXCAVATION AND MILLING OPERATIONS.

2.C.3 STATE AND LOCAL REGULATIONS FOR WASTE DISPOSAL, SANITARY SEWER, OR SEPTIC TANK REGULATIONS:

IN THE SPECIFICATION SECTION 104 EROSION CONTROL PLAN, THE CONTRACTOR SHALL DESCRIBE THE PROPOSED PROCEDURES TO COMPLY WITH APPLICABLE STATE AND LOCAL REGULATIONS FOR WASTE DISPOSAL, AND SANITARY SEWER OR SEPTIC SYSTEMS.

2.C.4 FERTILIZERS AND PESTICIDES:

IN THE SEDIMENT AND EROSION CONTROL PLAN, THE CONTRACTOR SHALL DESCRIBE THE PROCEDURES FOR APPLYING FERTILIZERS AND PESTICIDES. THE PROPOSED PROCEDURES SHALL COMPLY WITH

APPLICABLE SUBSECTIONS OF FDOT STANDARD PLANS SECTION 570-001 OF THE SPECIFICATIONS.

2.C.5 TOXIC SUBSTANCES:

IN THE SEDIMENT AND EROSION CONTROL PLAN, THE CONTRACTOR SHALL PROVIDE A LIST OF TOXIC SUBSTANCES THAT ARE LIKELY TO BE USED ON THE JOB AND PROVIDE A PLAN ADDRESSING THE GENERATION, APPLICATION, MIGRATION, STORAGE, AND DISPOSAL OF THESE SUBSTANCES.

2.D.4 APPROVED FEDERAL, STATE, AND LOCAL PLANS AND PERMITS:

- FDEP RULE CHAPTER 62-330 F.A.C.
- ACOE PERMIT
- NPDES

REVISIONS

DATE	DESCRIPTION	DATE	DESCRIPTION	WAUKEENAH HIGHWAY			SHEET NO.
---	---			ROAD NO.	COUNTY	FINANCIAL PROJECT ID	
				----	JEFFERSON	438366-1-54-01	259

ROBERT C. CESKA, P.E.
P.E. LICENSE NUMBER 82288
DEWBERRY
101 N MONROE STREET, SUITE 710
TALLAHASSEE, FLORIDA 32301
CERTIFICATE OF AUTHORIZATION 00008794

WAUKEENAH HIGHWAY

SWPPP

3.0 MAINTENANCE:

IN THE SEDIMENT AND EROSION CONTROL PLAN, THE CONTRACTOR SHALL PROVIDE A PLAN FOR MAINTAINING ALL EROSION AND SEDIMENT CONTROLS THROUGHOUT CONSTRUCTION. THE MAINTENANCE PLAN SHALL AT A MINIMUM, COMPLY WITH THE FOLLOWING:

- SILT FENCE: MAINTAIN PER FDOT STANDARD PLANS. THE CONTRACTOR SHOULD ANTICIPATE REPLACING SILT FENCE ON 12 MONTH INTERVALS, OR AS NEEDED.
- SEDIMENT BARRIERS: REMOVE SEDIMENT AS PER MANUFACTURER'S RECOMMENDATIONS OR WHEN WATER PONDS IN UNACCEPTABLE AMOUNTS OR AREAS.

4.0 INSPECTIONS:

QUALIFIED PERSONNEL SHALL INSPECT THE FOLLOWING ITEMS AT LEAST ONCE EVERY SEVEN CALENDAR DAYS AND WITHIN 24 HOURS OF THE END OF A STORM THAT IS 0.50 INCHES OR GREATER. TO COMPLY, THE CONTRACTOR SHALL INSTALL AND MAINTAIN RAIN GAUGES AND RECORD THE DAILY RAINFALL. WHERE SITES HAVE BEEN PERMANENTLY STABILIZED, INSPECTIONS SHALL BE CONDUCTED AT LEAST ONCE EVERY MONTH. THE CONTRACTOR SHALL ALSO INSPECT THAT CONTROLS INSTALLED IN THE FIELD AGREE WITH THE LATEST STORMWATER POLLUTION PREVENTION PLAN.

- POINTS OF DISCHARGE TO WATERS OF THE UNITED STATES.
- POINTS OF DISCHARGE TO MUNICIPAL SEPARATE STORM DRAIN SYSTEMS.
- DISTURBED AREAS OF THE SITE THAT HAVE NOT BEEN FINALLY STABILIZED.
- AREAS USED FOR STORAGE OF MATERIALS THAT ARE EXPOSED TO PRECIPITATION.
- STRUCTURAL CONTROLS.
- STORMWATER MANAGEMENT SYSTEMS.
- LOCATIONS WHERE VEHICLES ENTER OR EXIT THE SITE.

THE CONTRACTOR SHALL INITIATE REPAIRS WITHIN 24 HOURS OF INSPECTIONS THAT INDICATE ITEMS ARE NOT IN GOOD WORKING ORDER.

IF INSPECTIONS INDICATE THAT THE INSTALLED STABILIZATION AND STRUCTURAL PRACTICES ARE NOT SUFFICIENT TO MINIMIZE EROSION, RETAIN SEDIMENT, AND PREVENT DISCHARGING POLLUTANTS, THE CONTRACTOR SHALL PROVIDE ADDITIONAL MEASURES, AS APPROVED BY THE ENGINEER.

5.0 NON-STORMWATER DISCHARGES:

IN THE SECTION 104 EROSION CONTROL PLAN, THE CONTRACTOR SHALL IDENTIFY ALL ANTICIPATED NON-STORMWATER DISCHARGES (EXCEPT FLOWS FROM FIRE FIGHTING ACTIVITIES). THE CONTRACTOR SHALL DESCRIBE THE PROPOSED MEASURES TO PREVENT POLLUTION OF THESE NON-STORMWATER DISCHARGES. IF THE CONTRACTOR ENCOUNTERS CONTAMINATED SOIL OR GROUNDWATER, THE OWNER OR ENGINEER OF RECORD SHALL BE NOTIFIED IMMEDIATELY.

REVISIONS				ROBERT C. CESKA, P.E. P.E. LICENSE NUMBER 82288 DEWBERRY 101 N MONROE STREET, SUITE 710 TALLAHASSEE, FLORIDA 32301 CERTIFICATE OF AUTHORIZATION 00008794	WAUKEENAH HIGHWAY			SWPPP	SHEET NO.
DATE	DESCRIPTION	DATE	DESCRIPTION		ROAD NO.	COUNTY	FINANCIAL PROJECT ID		
----	----				----	JEFFERSON	438366-1-54-01		

COMPONENTS OF PLANS SET
SIGNING AND PAVEMENT MARKINGS


WAUKEENAH HIGHWAY SIGNING AND PAVEMENT MARKINGS

BOARD OF COUNTY COMMISSIONERS
JEFFERSON COUNTY, FLORIDA

FINANCIAL PROJECT ID
438366-1-54-01

INDEX OF SIGNING AND PAVEMENT MARKINGS

SHEET NO.	SHEET DESCRIPTION
S1	KEY SHEET
S2	SUMMARY OF QUANTITIES
S3 - S47	SIGNING AND PAVEMENT MARKINGS

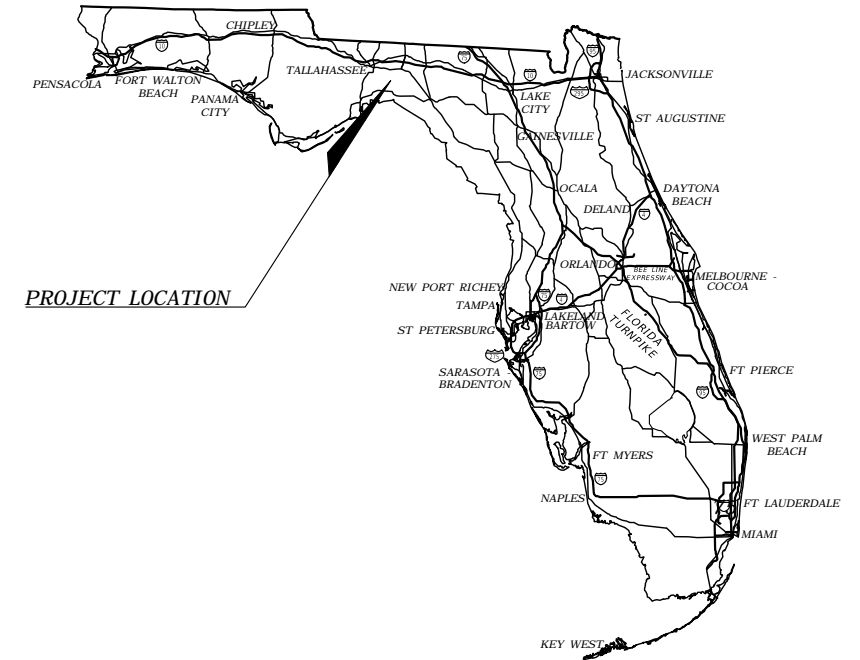

GOVERNING STANDARD PLANS:
Florida Department of Transportation, FY2018-19 Standard plans for Road and Bridge Construction and applicable Interim Revisions (Irs).
Standard Plans for Road Construction and associated Irs are available at the following website:
<http://www.fdot.gov/design/Standardplans.shtm>
APPLICABLE IRs: IR536-001-01, IR521-001-01

GOVERNING STANDARD SPECIFICATIONS:
Florida Department of Transportation, July, 2019 Standard Specifications for Road and Bridge Construction at the following website:

<http://www.fdot.gov/programmanagement/Implemented/SpecBooks>

ENGINEER OF RECORD:
ROBERT C. CESKA, P.E.
P.E. NO.: 82288
DEWBERRY
101 N MONROE STREET, SUITE 710
TALLAHASSEE, FLORIDA 32301
CERTIFICATE OF AUTHORIZATION NO.: 00008794


CONSTRUCTION CONTRACT NO.	FISCAL YEAR	SHEET NO.
50106401	19	S1

SIGNING AND PAVEMENT MARKINGS				
PAY ITEM NUMBER	DESCRIPTION	UNIT	ESTIMATED QUANTITY	FINAL QUANTITY
546-71-1	RAISED RUMBLE STRIP SET - PERMANENT	EA	8.00	
700-1-11	SINGLE POST SIGN, F&I GROUND MOUNT, UP TO 12 SF	EA	100.00	
700-1-60	SINGLE POST SIGN, REMOVE	EA	79.00	
705-10-1	OBJECT MARKER, TYPE 1	EA	15.00	
705-10-2	OBJECT MARKER, TYPE 2	EA	18.00	
705-10-3	OBJECT MARKER, TYPE 3	EA	12.00	
*706-3	RETRO-REFLECTIVE PAVEMENT MARKERS	EA		
	YELLOW/YELLOW	EA	1,822.00	
	MONO-DIRECTIONAL YELLOW	EA	365.00	
	BLUE/BLUE	EA	6.00	
*710-11-101	PAINTED PAVEMENT MARKINGS, STANDARD, WHITE, SOLID, 6"	GM	18.90	
*710-11-125	PAINTED PAVEMENT MARKINGS, STANDARD, WHITE, SOLID, 24"	LF	260.00	
*710-11-201	PAINTED PAVEMENT MARKINGS, STANDARD, YELLOW, SOLID, 6"	GM	11.90	
*710-11-231	PAINTED PAVEMENT MARKINGS, STANDARD, YELLOW, SKIP, 6"	GM	4.20	
710-90	PAINTED PAVEMENT MARKINGS, FINAL SURFACE	LS	1.00	
711-11-125	THERMOPLASTIC, STANDARD, WHITE, SOLID, 24"	LF	260.00	
711-16-101	THERMOPLASTIC, STANDARD-OTHER SURFACES, WHITE, SOLID, 6"	GM	18.90	
711-16-201	THERMOPLASTIC, STANDARD-OTHER SURFACES, YELLOW, SOLID, 6"	GM	11.90	
711-16-231	THERMOPLASTIC, STANDARD-OTHER SURFACES, YELLOW, SKIP, 6"	GM	4.20	
713-103-101	PERMANENT TAPE, WHITE, SOLID, 6" FOR CONCRETE BRIDGES	GM	0.08	
713-103-201	PERMANENT TAPE, YELLOW, SOLID, 6" FOR CONCRETE BRIDGES	GM	0.08	



PAY ITEM NOTES:

- *These quantities are paid for under Painted Pavement Markings (Final Surface), Lump Sum - Item No. 710-90. The quantities shown are for one application; see Specification 710 for the number of applications required.

REVISIONS				ROBERT C. CESKA, P.E. P.E. LICENSE NUMBER 82288 DEWBERRY 101 N MONROE STREET, SUITE 710 TALLAHASSEE, FLORIDA 32301 CERTIFICATE OF AUTHORIZATION 00008794	WAUKEENAH HIGHWAY			SUMMARY OF QUANTITIES	SHEET NO.
DATE	DESCRIPTION	DATE	DESCRIPTION		ROAD NO.	COUNTY	FINANCIAL PROJECT ID		
----	----				----	JEFFERSON	438366-1-54-01		

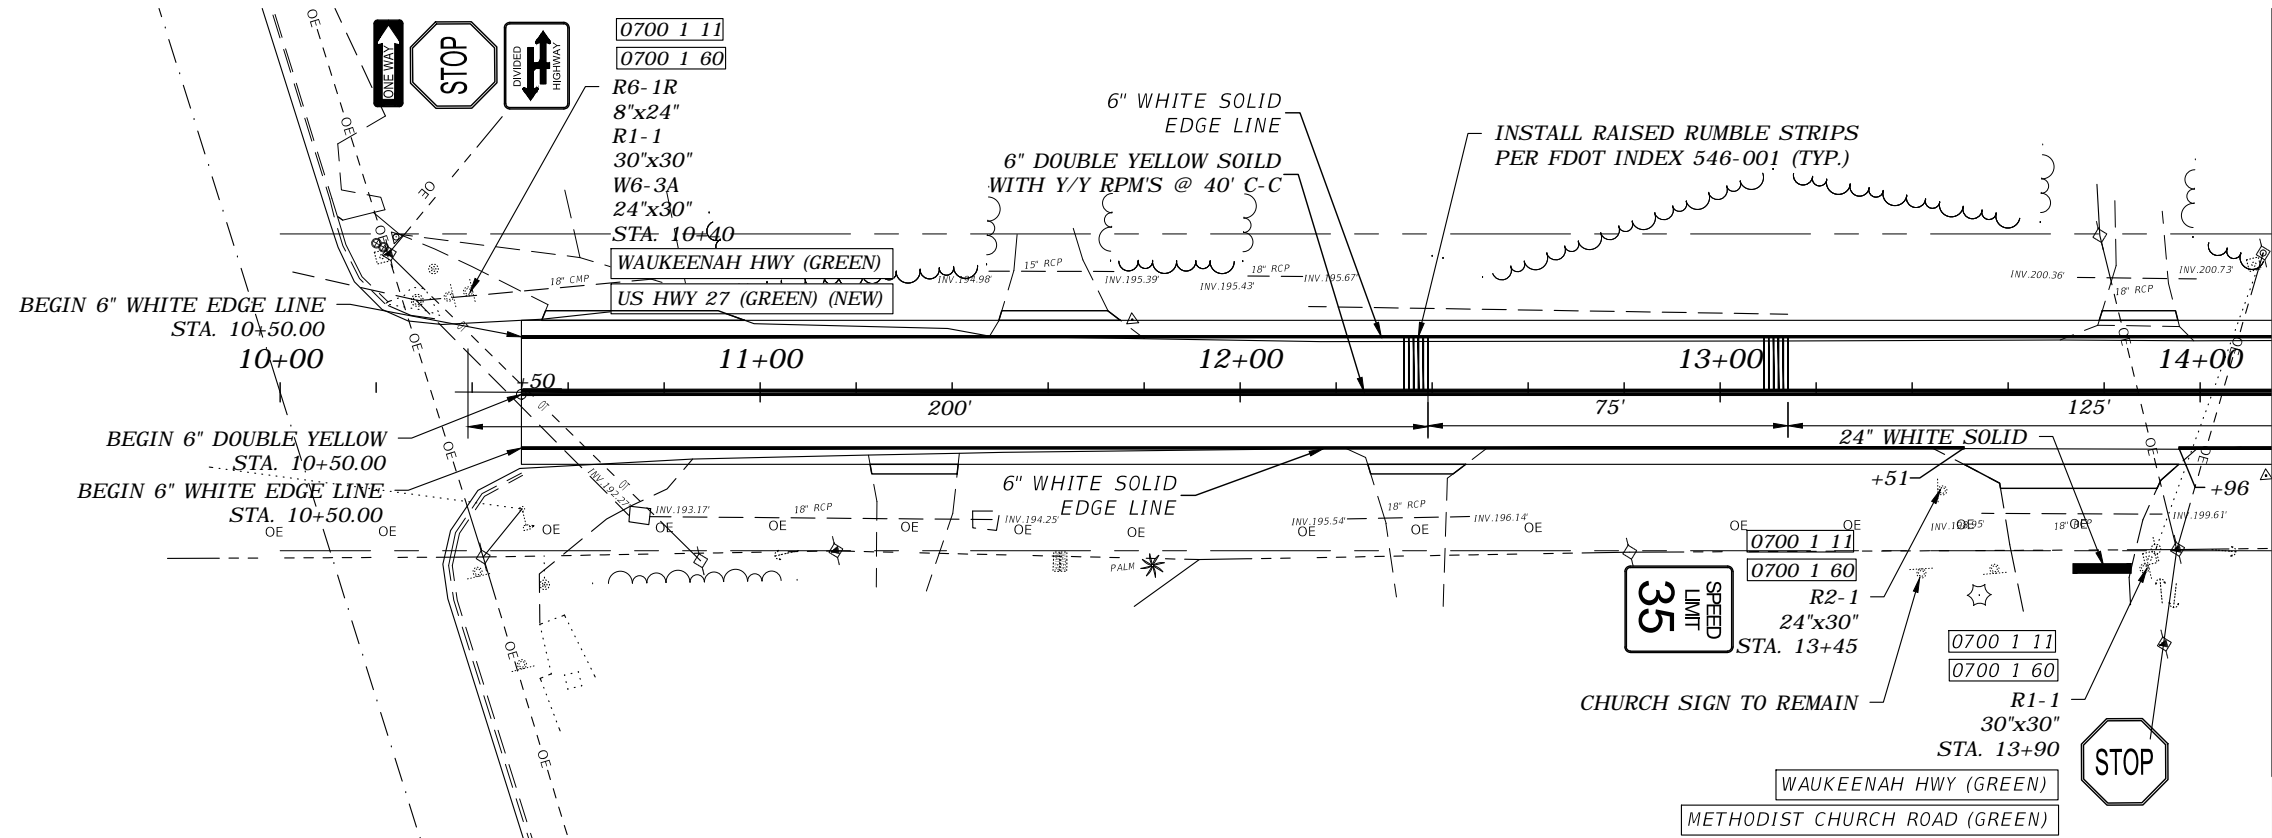


MATCHLINE STA. - 14+15.00

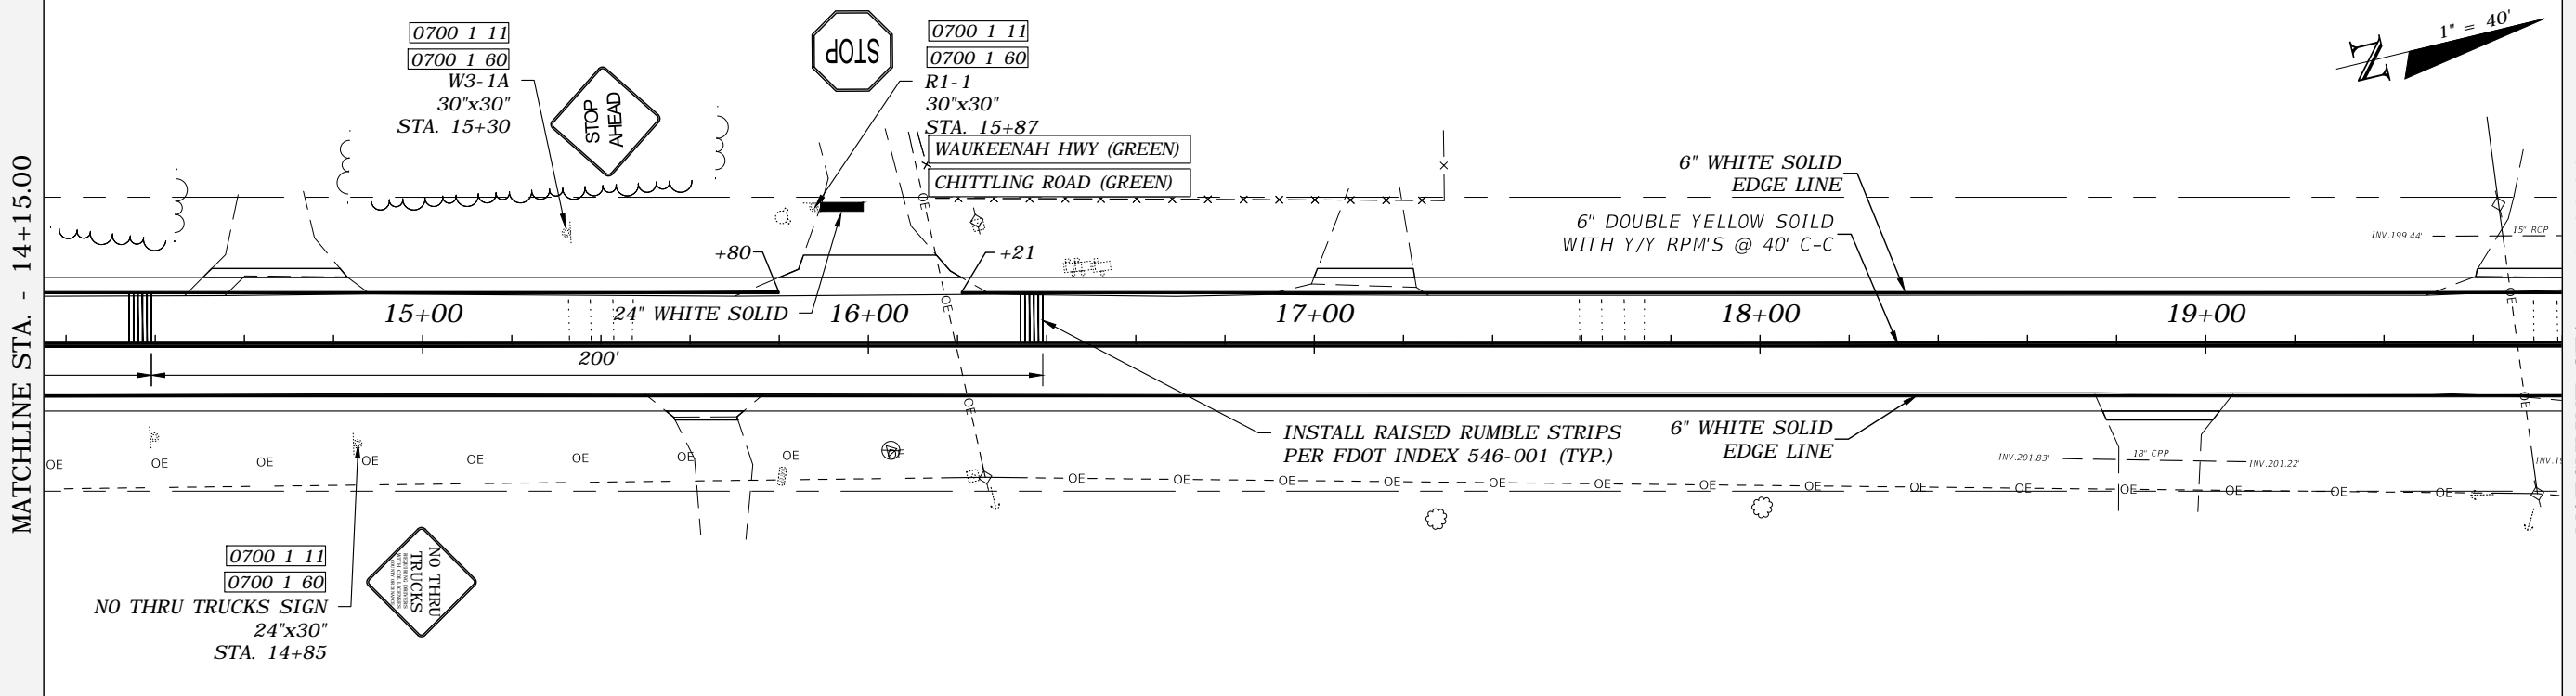 


MATCHLINE STA. - 14+15.00

MATCHLINE STA. - 19+80.00

 


REVISIONS				ROBERT C. CESKA, P.E. P.E. LICENSE NUMBER 82288 DEWBERRY 101 N MONROE STREET, SUITE 710 TALLAHASSEE, FLORIDA 32301 CERTIFICATE OF AUTHORIZATION 00008794	WAUKEENAH HIGHWAY			SIGNING AND PAVEMENT MARKINGS	SHEET NO. S3
DATE	DESCRIPTION	DATE	DESCRIPTION		ROAD NO.	COUNTY	FINANCIAL PROJECT ID		
---	---	---	---	---	JEFFERSON	438366-1-54-01			

 



MATCHLINE STA. - 19+80.00

MATCHLINE STA. - 25+45.00

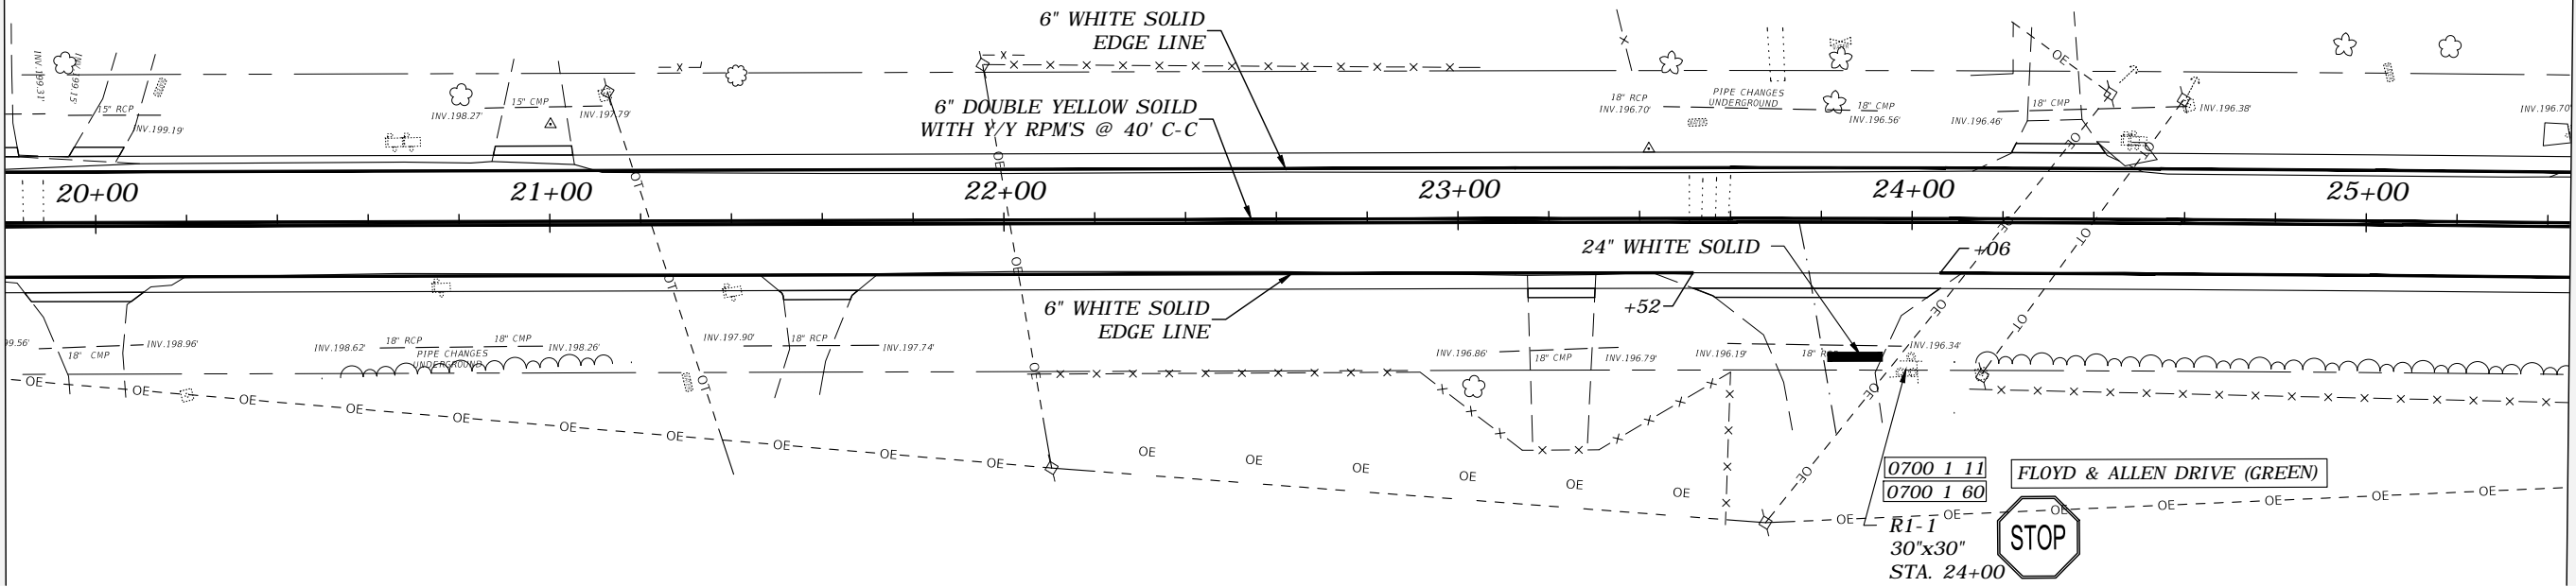

MATCHLINE STA. - 25+45.00

MATCHLINE STA. - 31+10.00

 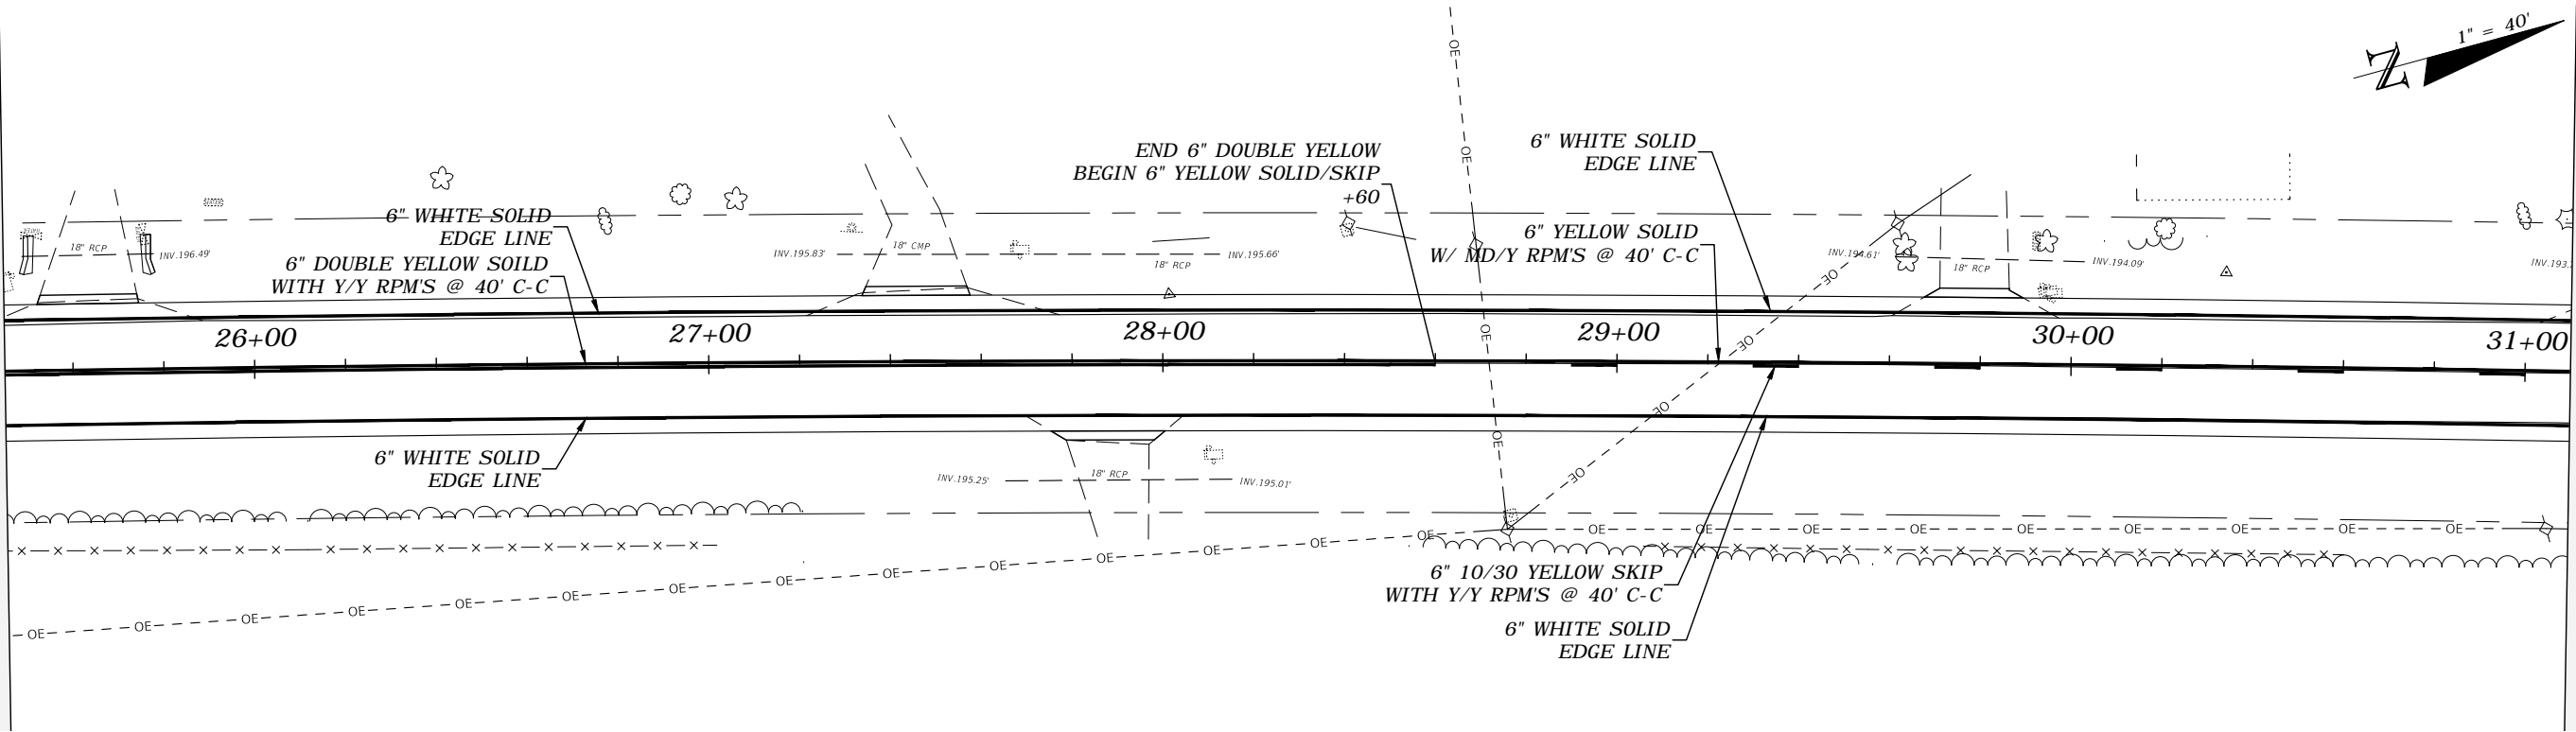



REVISIONS			
DATE	DESCRIPTION	DATE	DESCRIPTION
---	---	---	---

ROBERT C. CESKA, P.E.
 P.E. LICENSE NUMBER 82288
 DEWBERRY
 101 N MONROE STREET, SUITE 710
 TALLAHASSEE, FLORIDA 32301
 CERTIFICATE OF AUTHORIZATION 00008794




WAUKEENAH HIGHWAY		
ROAD NO.	COUNTY	FINANCIAL PROJECT ID
----	JEFFERSON	438366-1-54-01

**SIGNING AND PAVEMENT
MARKINGS**


SHEET
NO.
S4

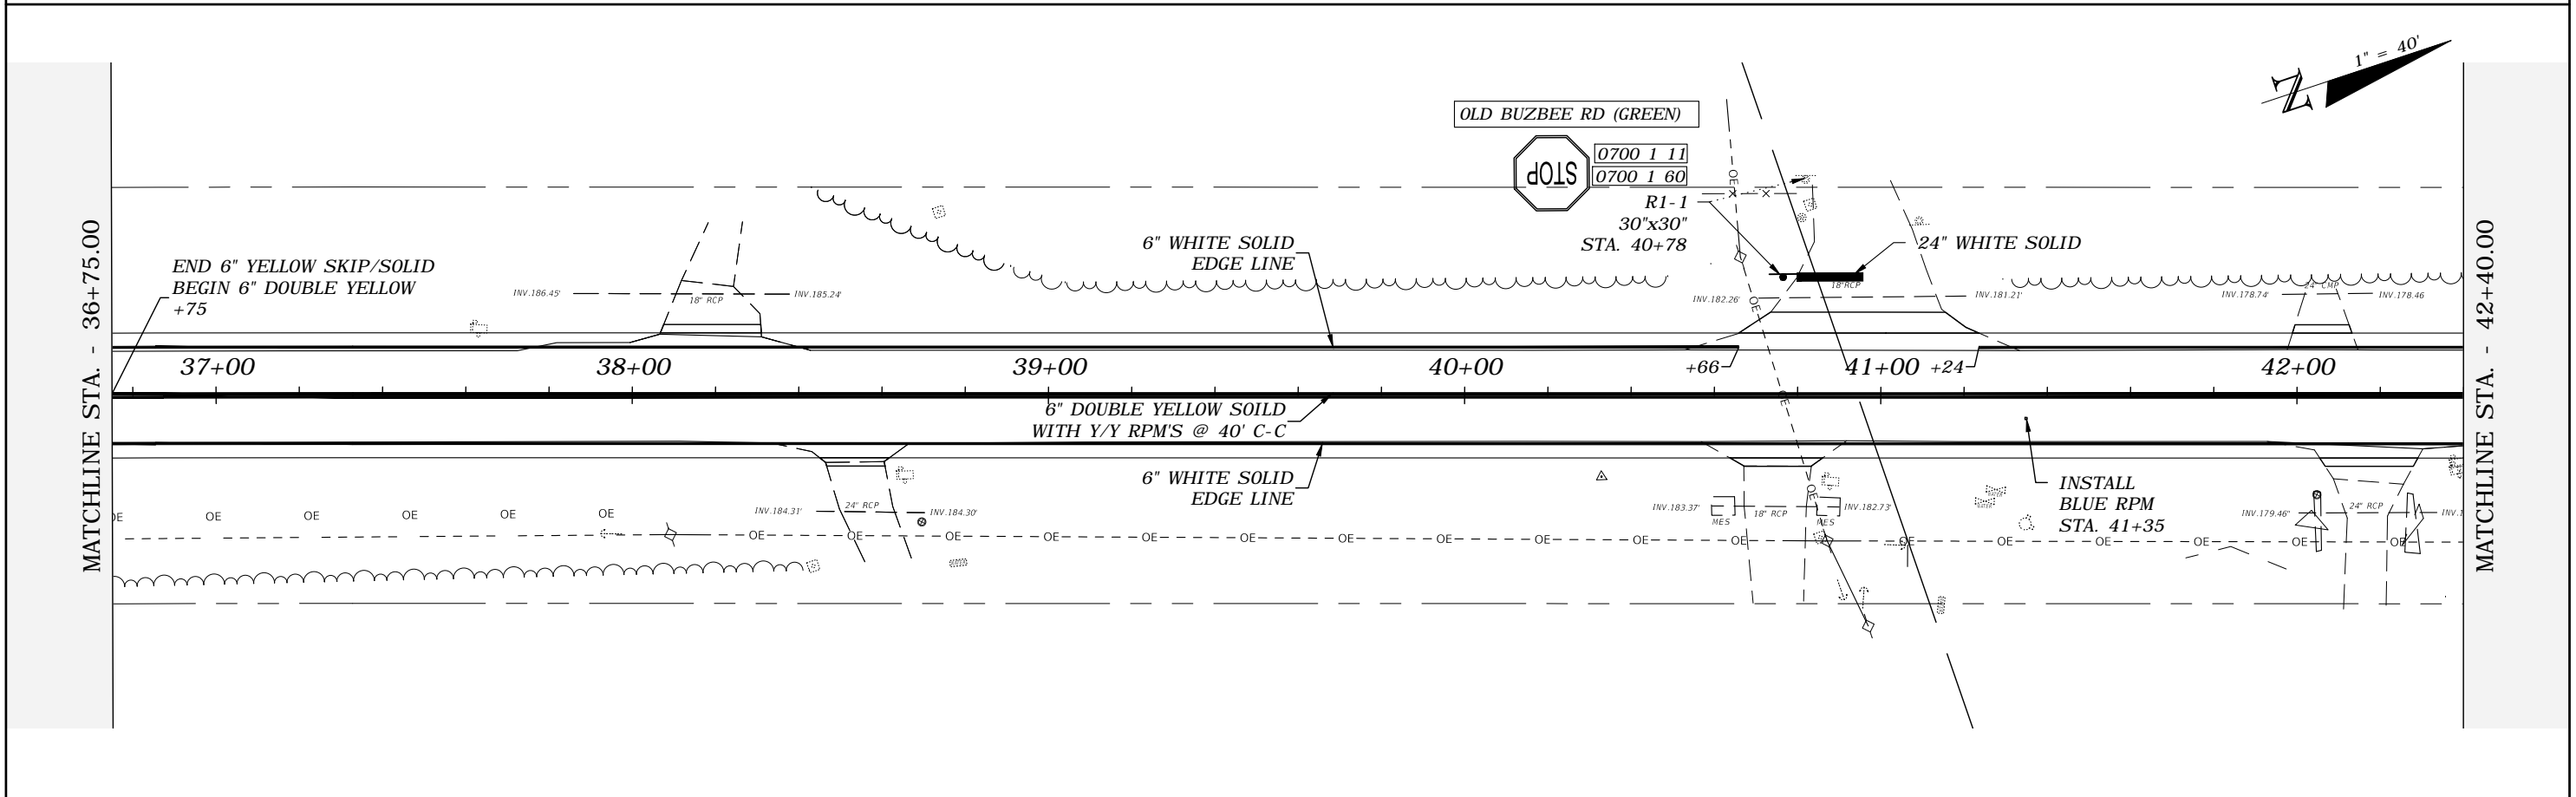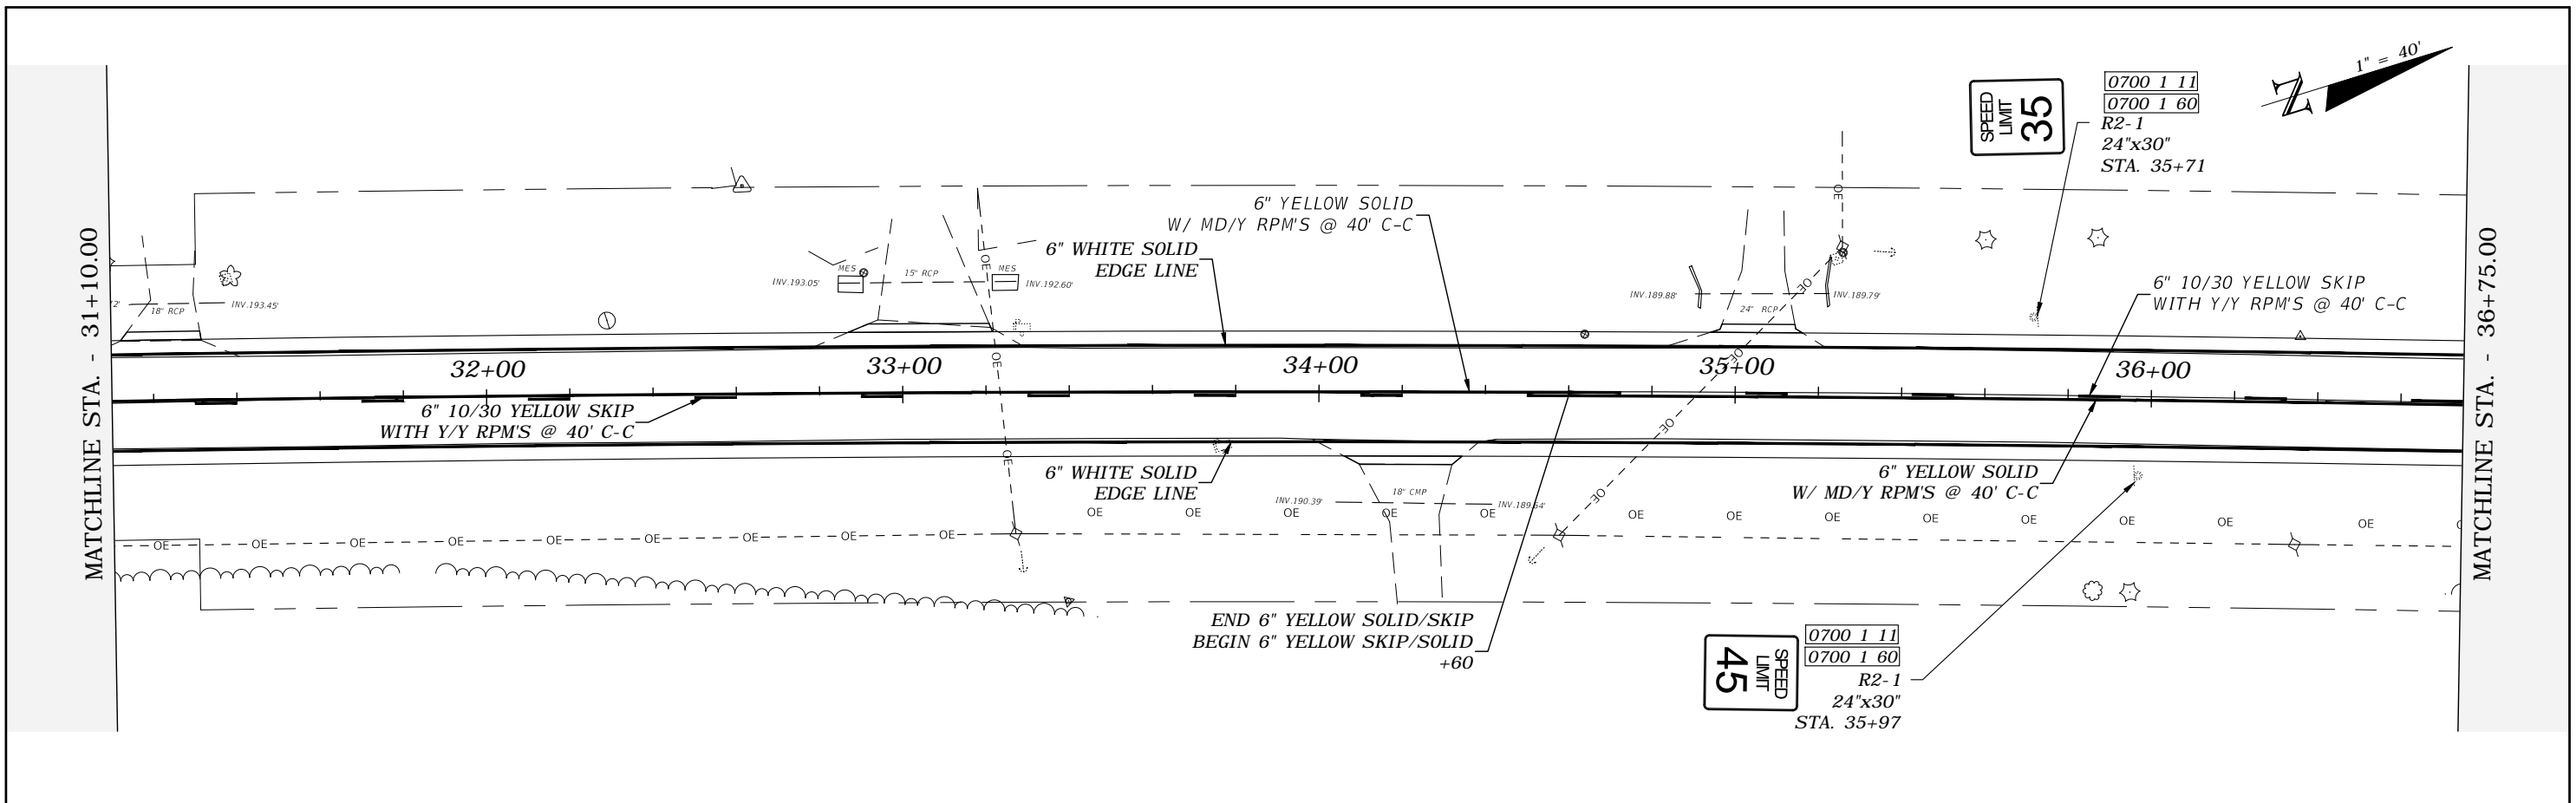


REVISIONS				ROBERT C. CESKA, P.E. P.E. LICENSE NUMBER 82288 DEWBERRY 101 N MONROE STREET, SUITE 710 TALLAHASSEE, FLORIDA 32301 CERTIFICATE OF AUTHORIZATION 00008794	WAUKEENAH HIGHWAY			SHEET NO. S5
DATE	DESCRIPTION	DATE	DESCRIPTION		ROAD NO.	COUNTY	FINANCIAL PROJECT ID	
---	---	---	---		---	JEFFERSON	438366-1-54-01	

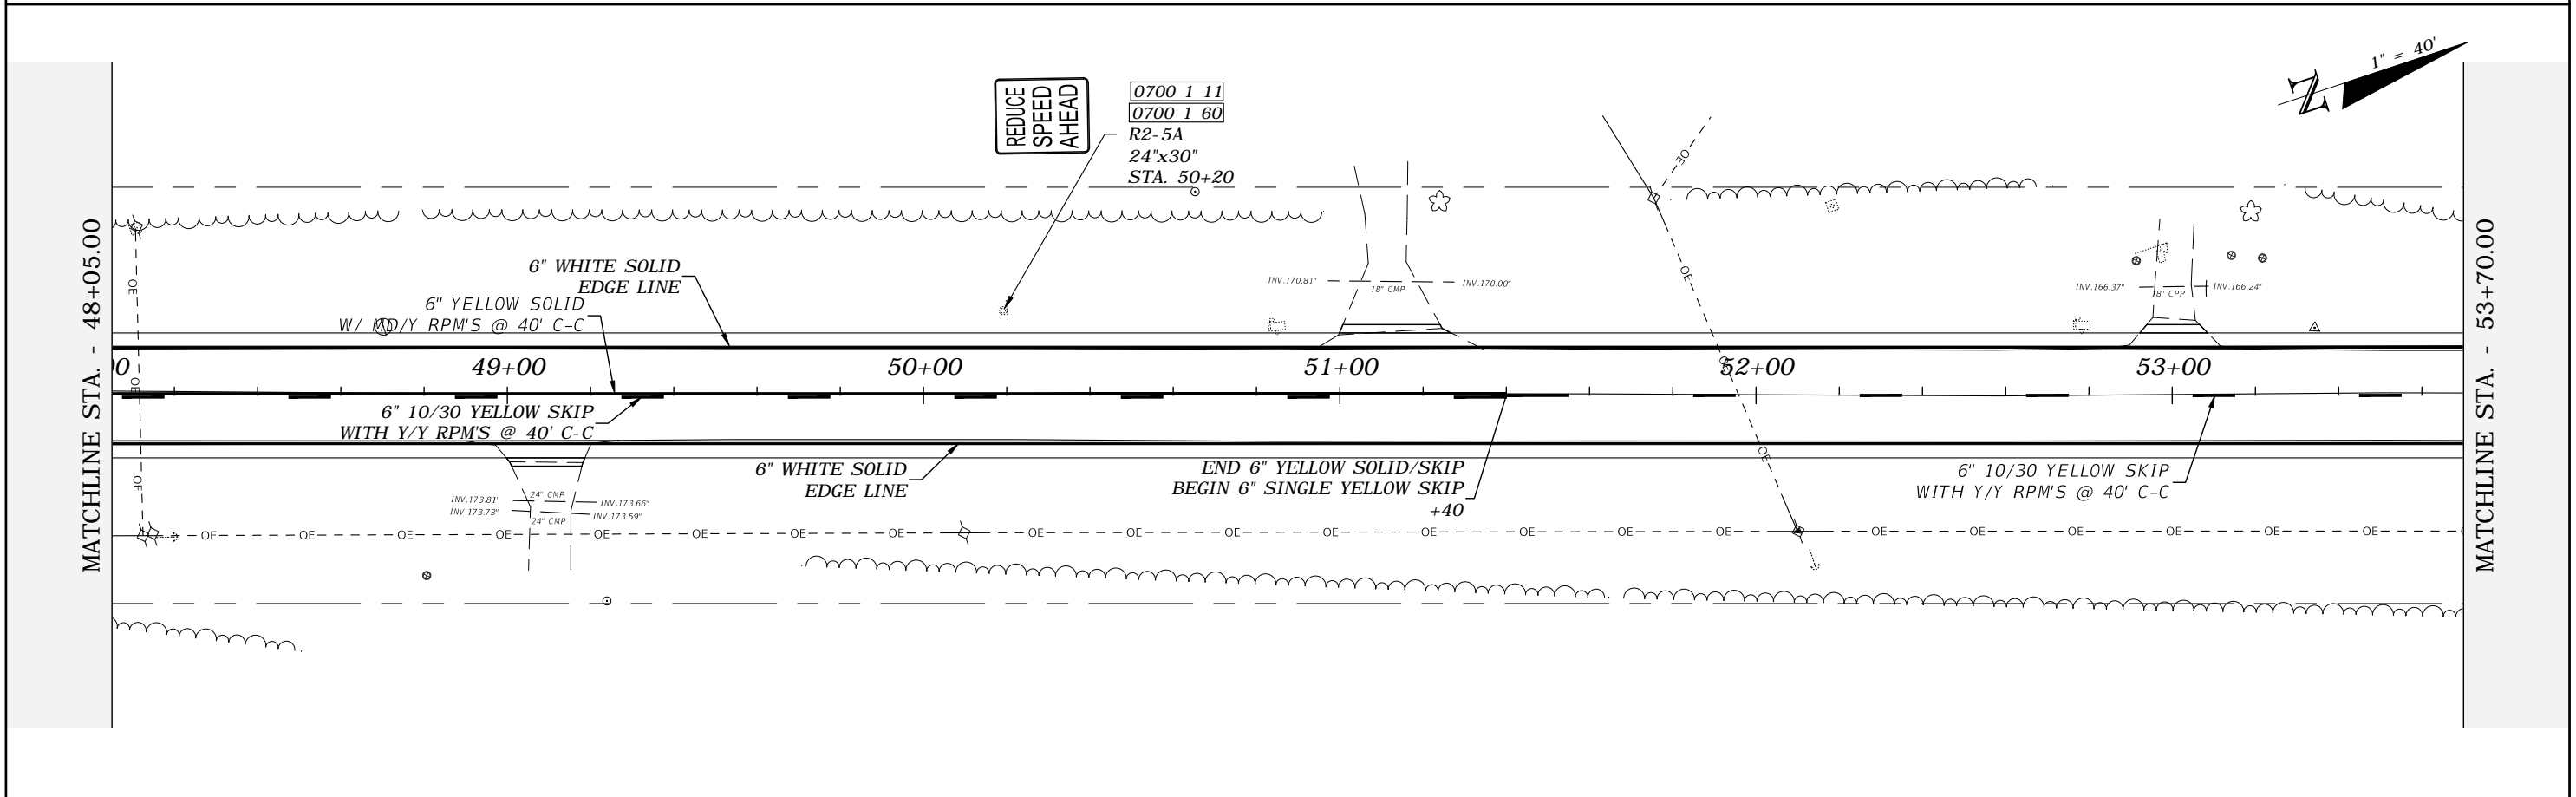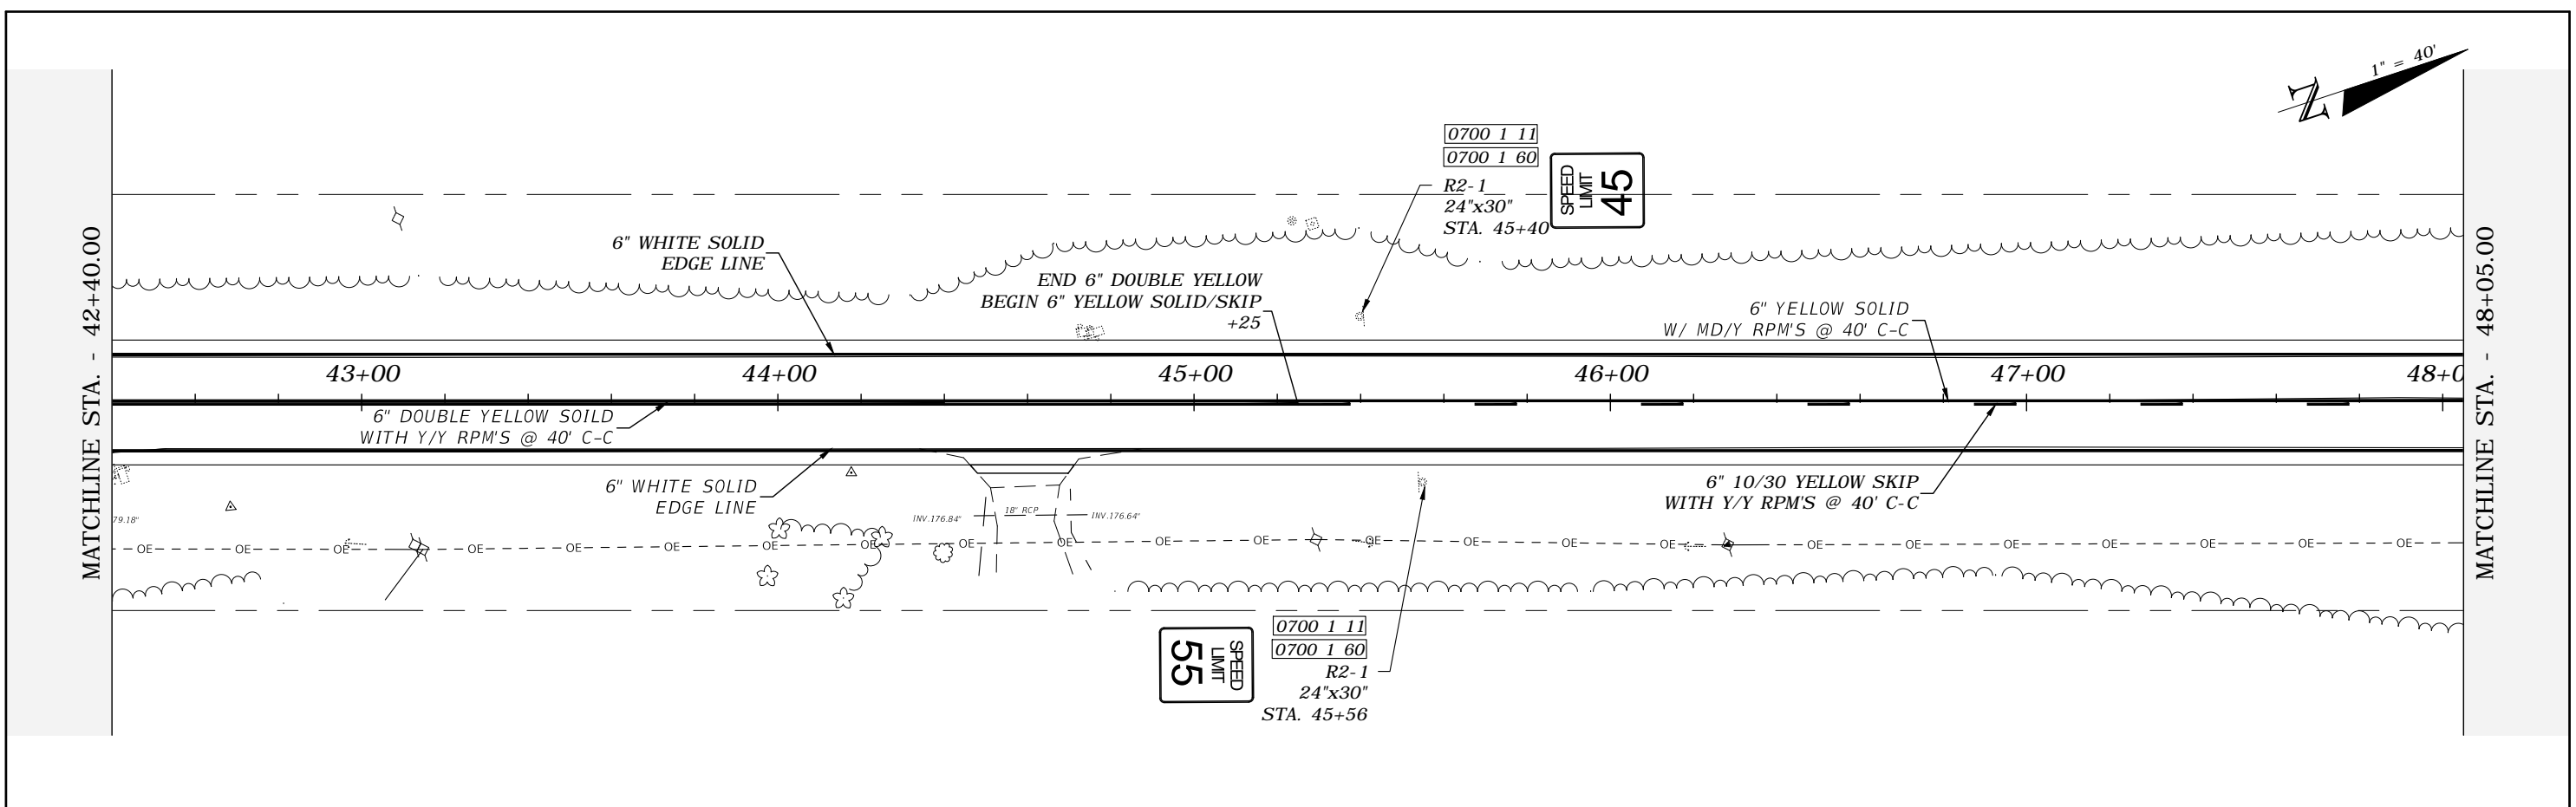 

REVISIONS				ROBERT C. CESKA, P.E. P.E. LICENSE NUMBER 82288 DEWBERRY 101 N MONROE STREET, SUITE 710 TALLAHASSEE, FLORIDA 32301 CERTIFICATE OF AUTHORIZATION 00008794	WAUKEENAH HIGHWAY			SIGNING AND PAVEMENT MARKINGS	SHEET NO. S6
DATE	DESCRIPTION	DATE	DESCRIPTION		ROAD NO.	COUNTY	FINANCIAL PROJECT ID		
---	---				---	JEFFERSON	438366-1-54-01		

 


MATCHLINE STA. - 53+70.00

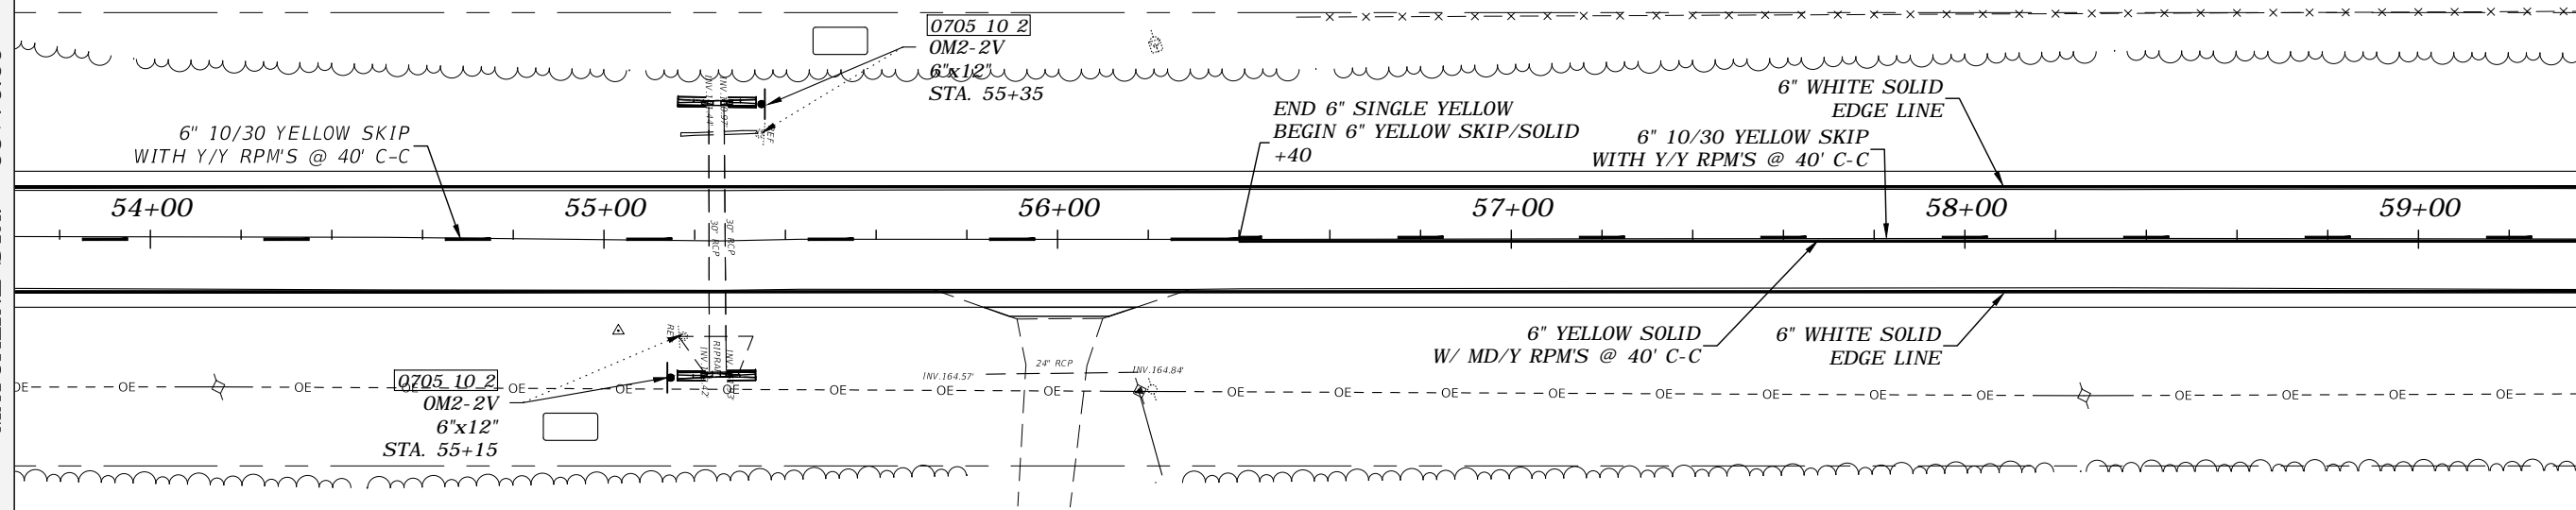


MATCHLINE STA. - 59+35.00




MATCHLINE STA. - 59+35.00

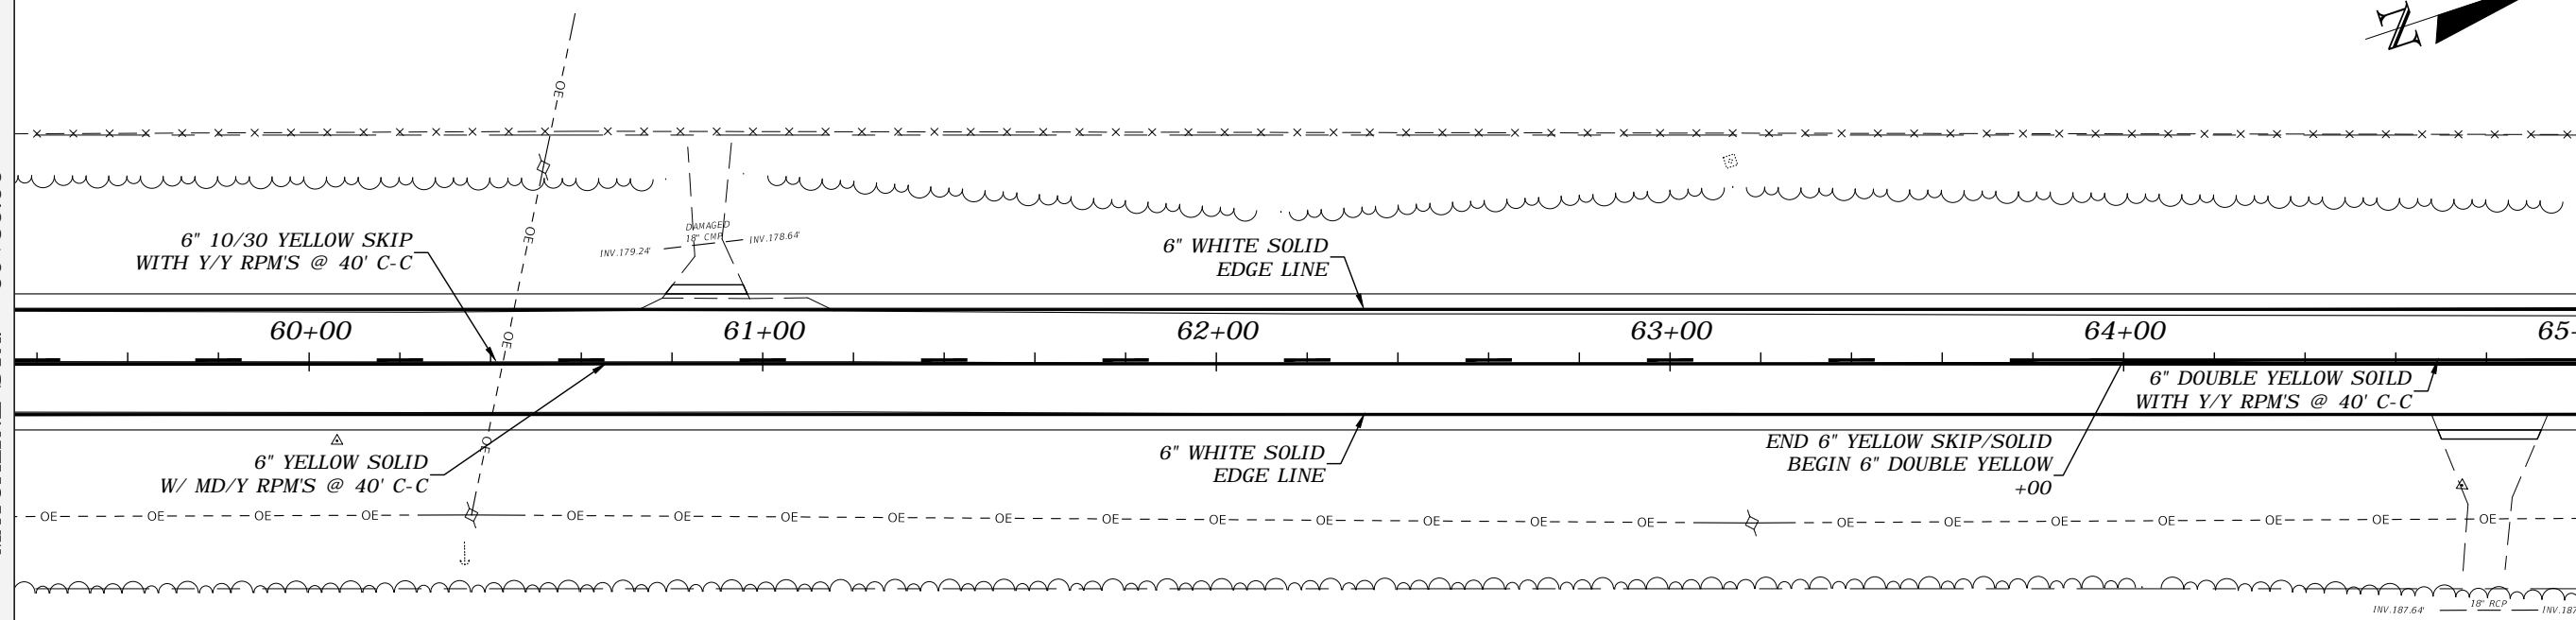

MATCHLINE STA. - 65+00.00

 

REVISIONS				ROBERT C. CESKA, P.E. P.E. LICENSE NUMBER 82288 DEWBERRY 101 N MONROE STREET, SUITE 710 TALLAHASSEE, FLORIDA 32301 CERTIFICATE OF AUTHORIZATION 00008794	WAUKEENAH HIGHWAY			SIGNING AND PAVEMENT MARKINGS	SHEET NO.
DATE	DESCRIPTION	DATE	DESCRIPTION		ROAD NO.	COUNTY	FINANCIAL PROJECT ID		
---	---	---	---		---	JEFFERSON	438366-1-54-01		S7

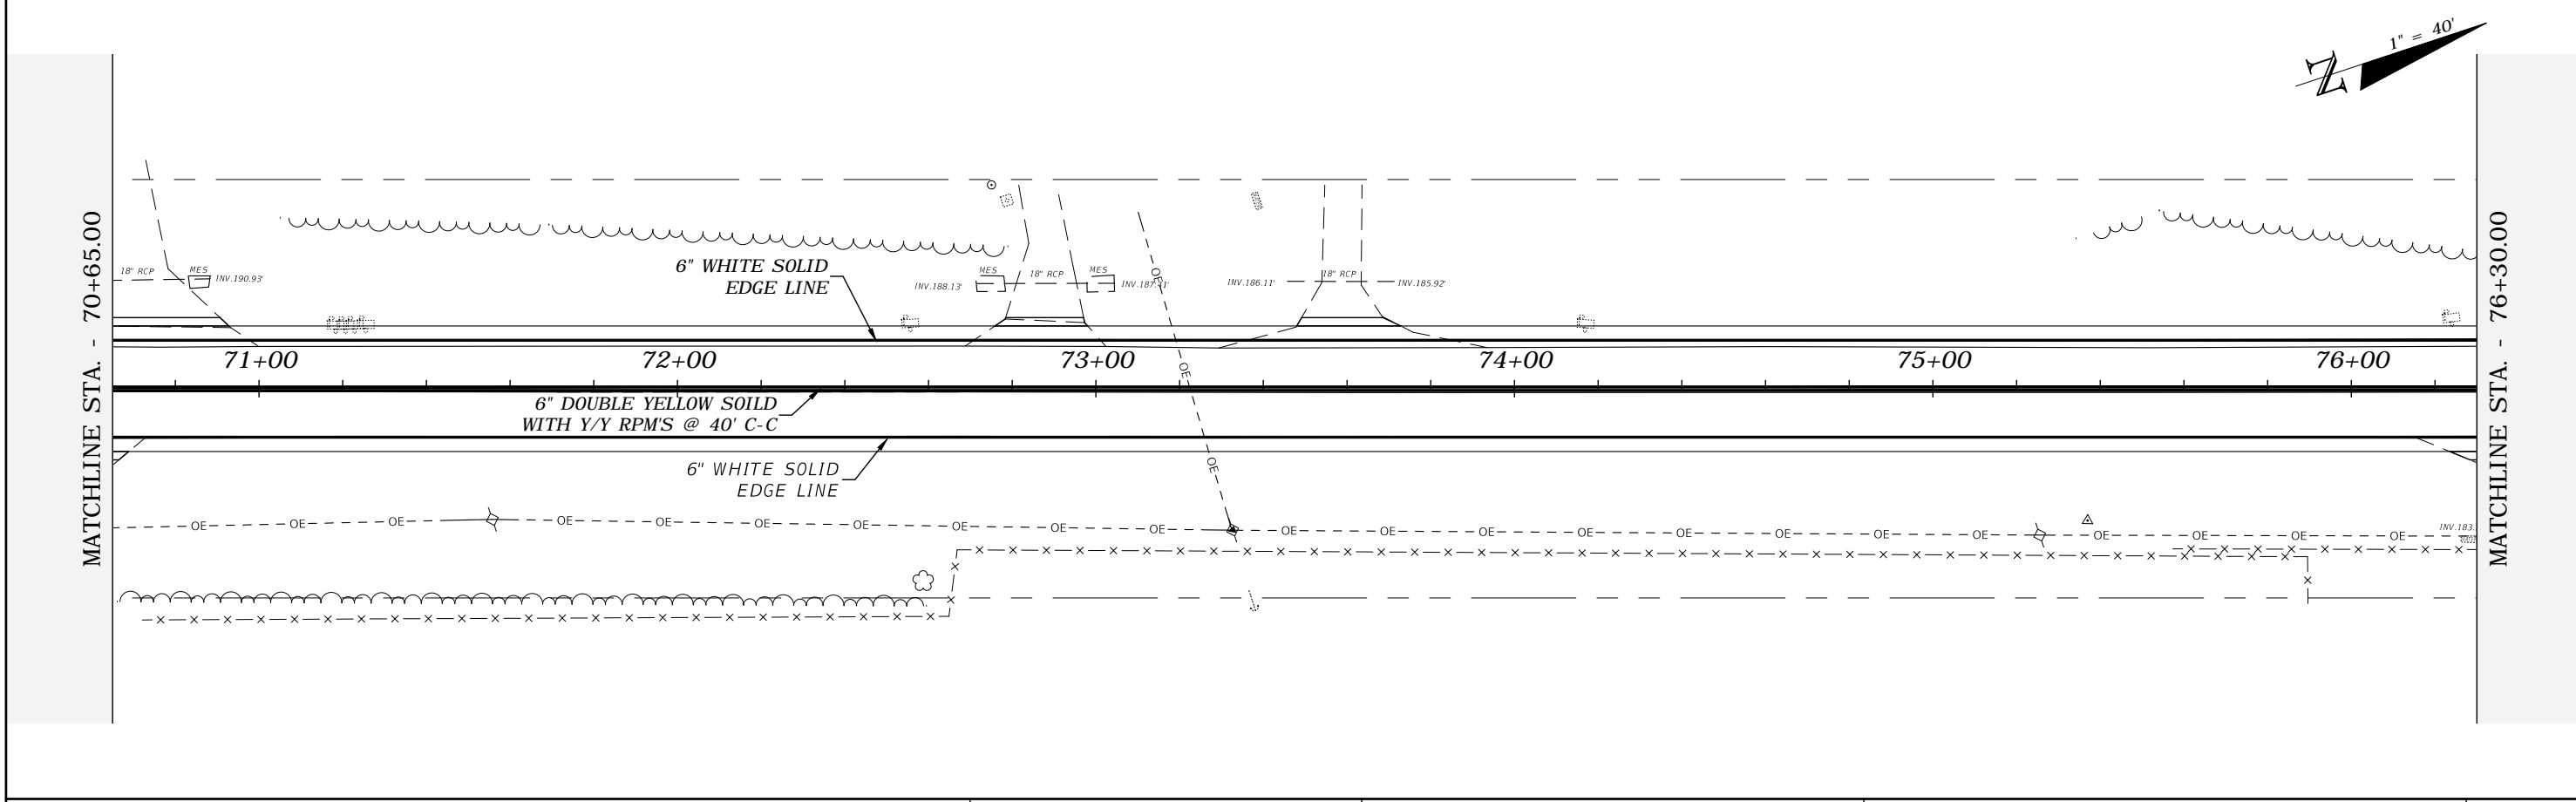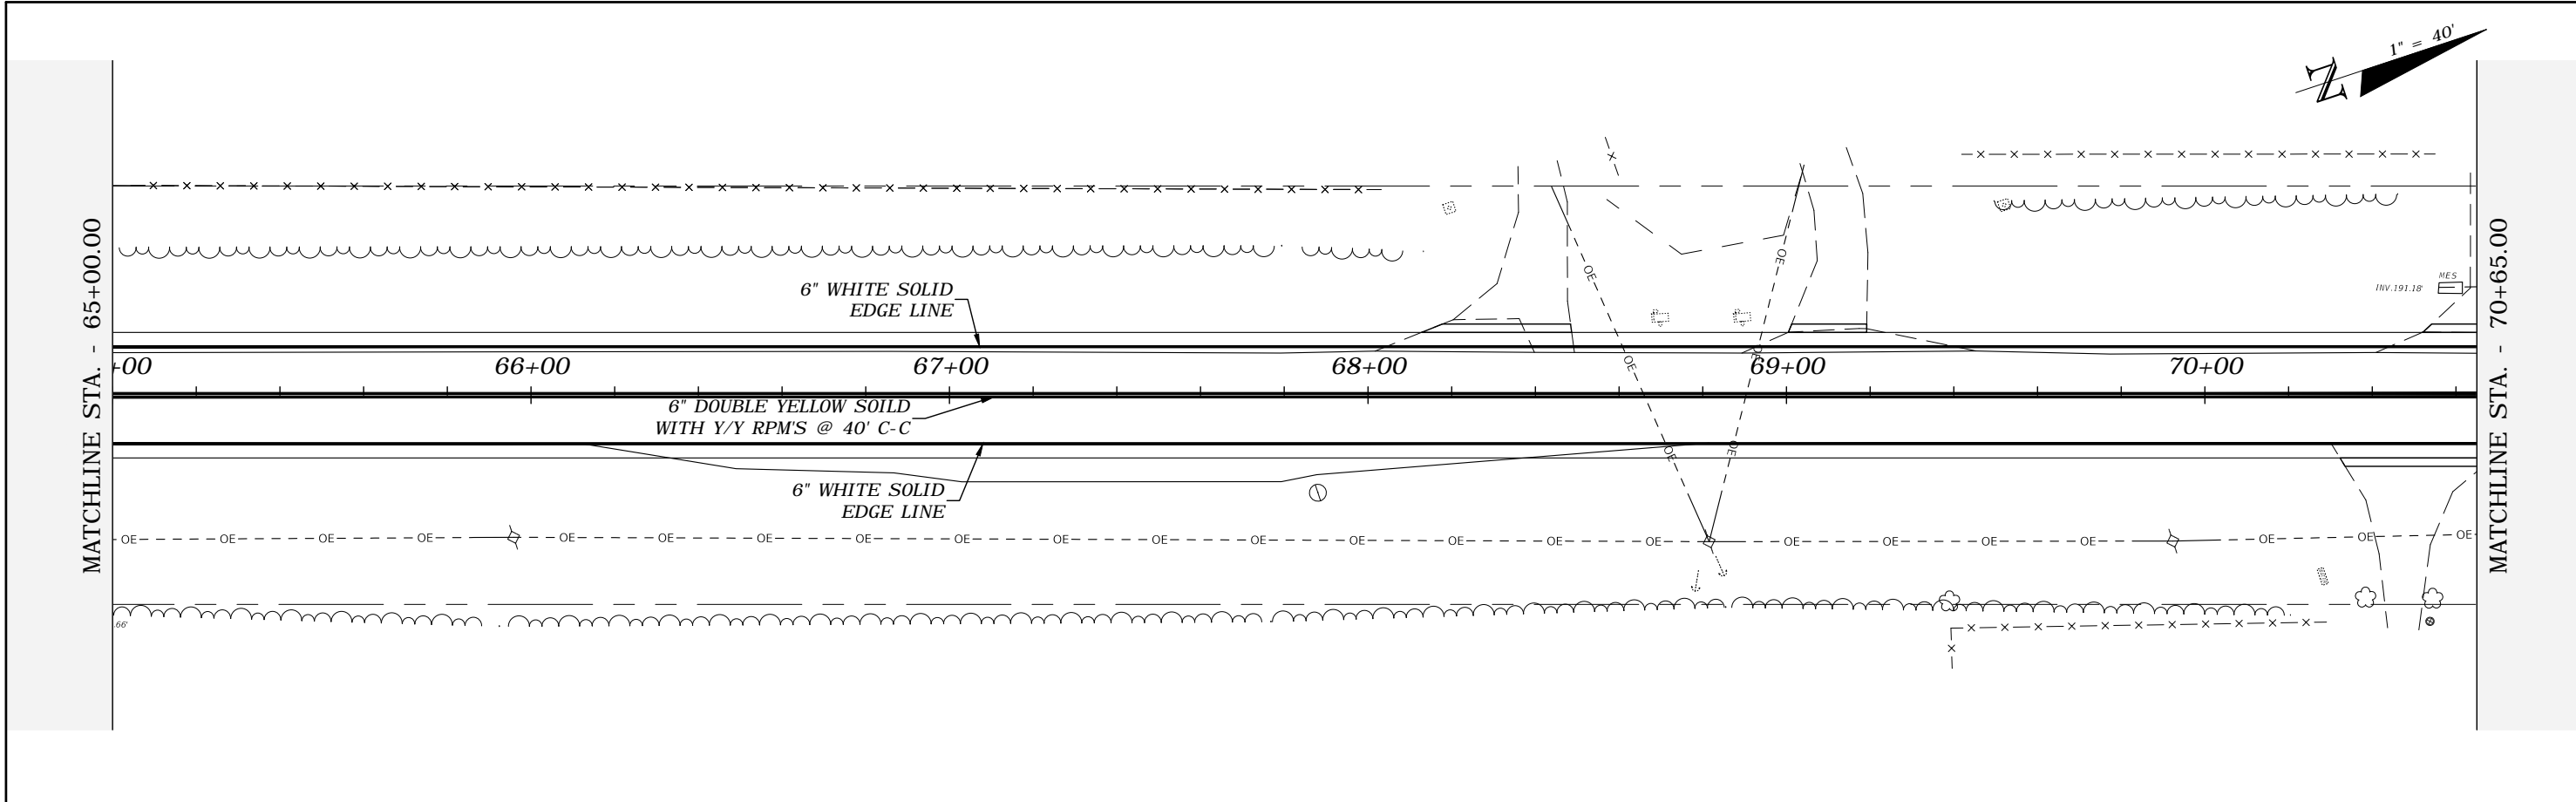 


REVISIONS				ROBERT C. CESKA, P.E. P.E. LICENSE NUMBER 82288 DEWBERRY 101 N MONROE STREET, SUITE 710 TALLAHASSEE, FLORIDA 32301 CERTIFICATE OF AUTHORIZATION 00008794	WAUKEENAH HIGHWAY			SIGNING AND PAVEMENT MARKINGS	SHEET NO. S8
DATE	DESCRIPTION	DATE	DESCRIPTION		ROAD NO.	COUNTY	FINANCIAL PROJECT ID		
---	---				---	JEFFERSON	438366-1-54-01		

1" = 40'


MATCHLINE STA. - 76+30.00

MATCHLINE STA. - 81+95.00

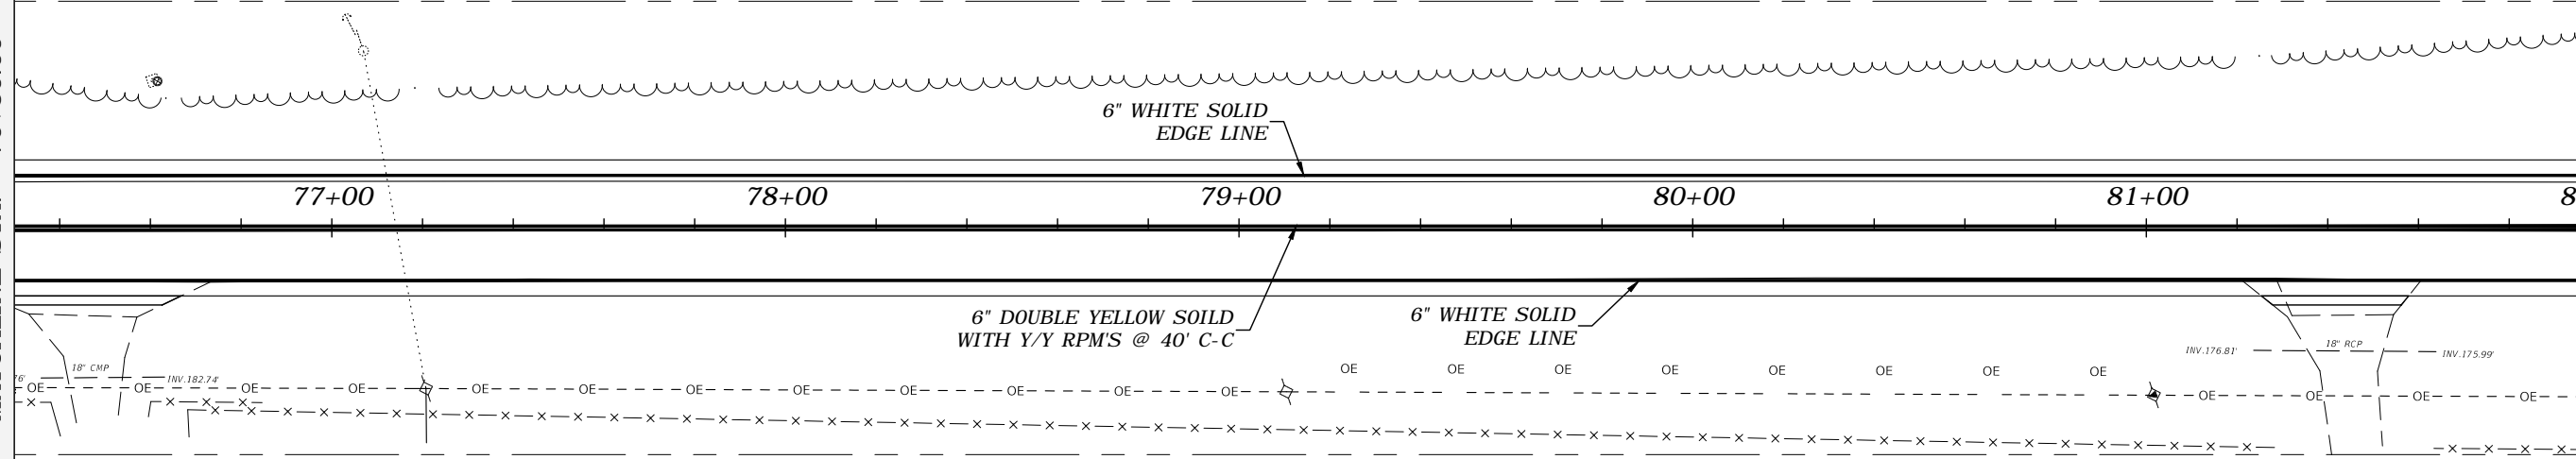

MATCHLINE STA. - 81+95.00

MATCHLINE STA. - 87+60.00

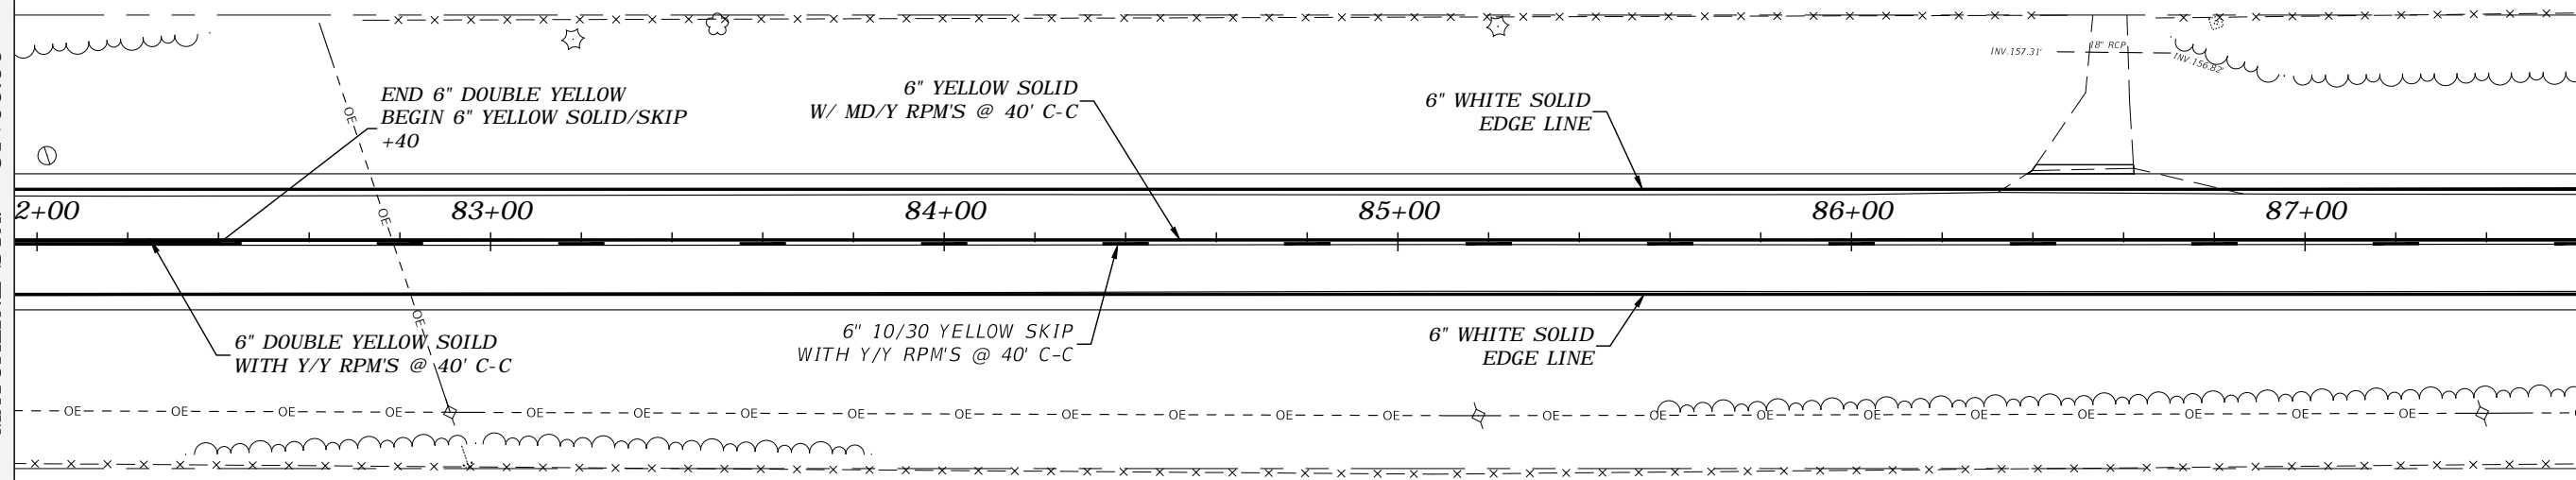

REVISIONS

DATE	DESCRIPTION	DATE	DESCRIPTION
---	---	---	---




ROBERT C. CESKA, P.E.
 P.E. LICENSE NUMBER 82288
 DEWBERRY
 101 N MONROE STREET, SUITE 710
 TALLAHASSEE, FLORIDA 32301
 CERTIFICATE OF AUTHORIZATION 00008794

WAUKEENAH HIGHWAY


ROAD NO.	COUNTY	FINANCIAL PROJECT ID
----	JEFFERSON	438366-1-54-01

SIGNING AND PAVEMENT MARKINGS

SHEET NO.
S9

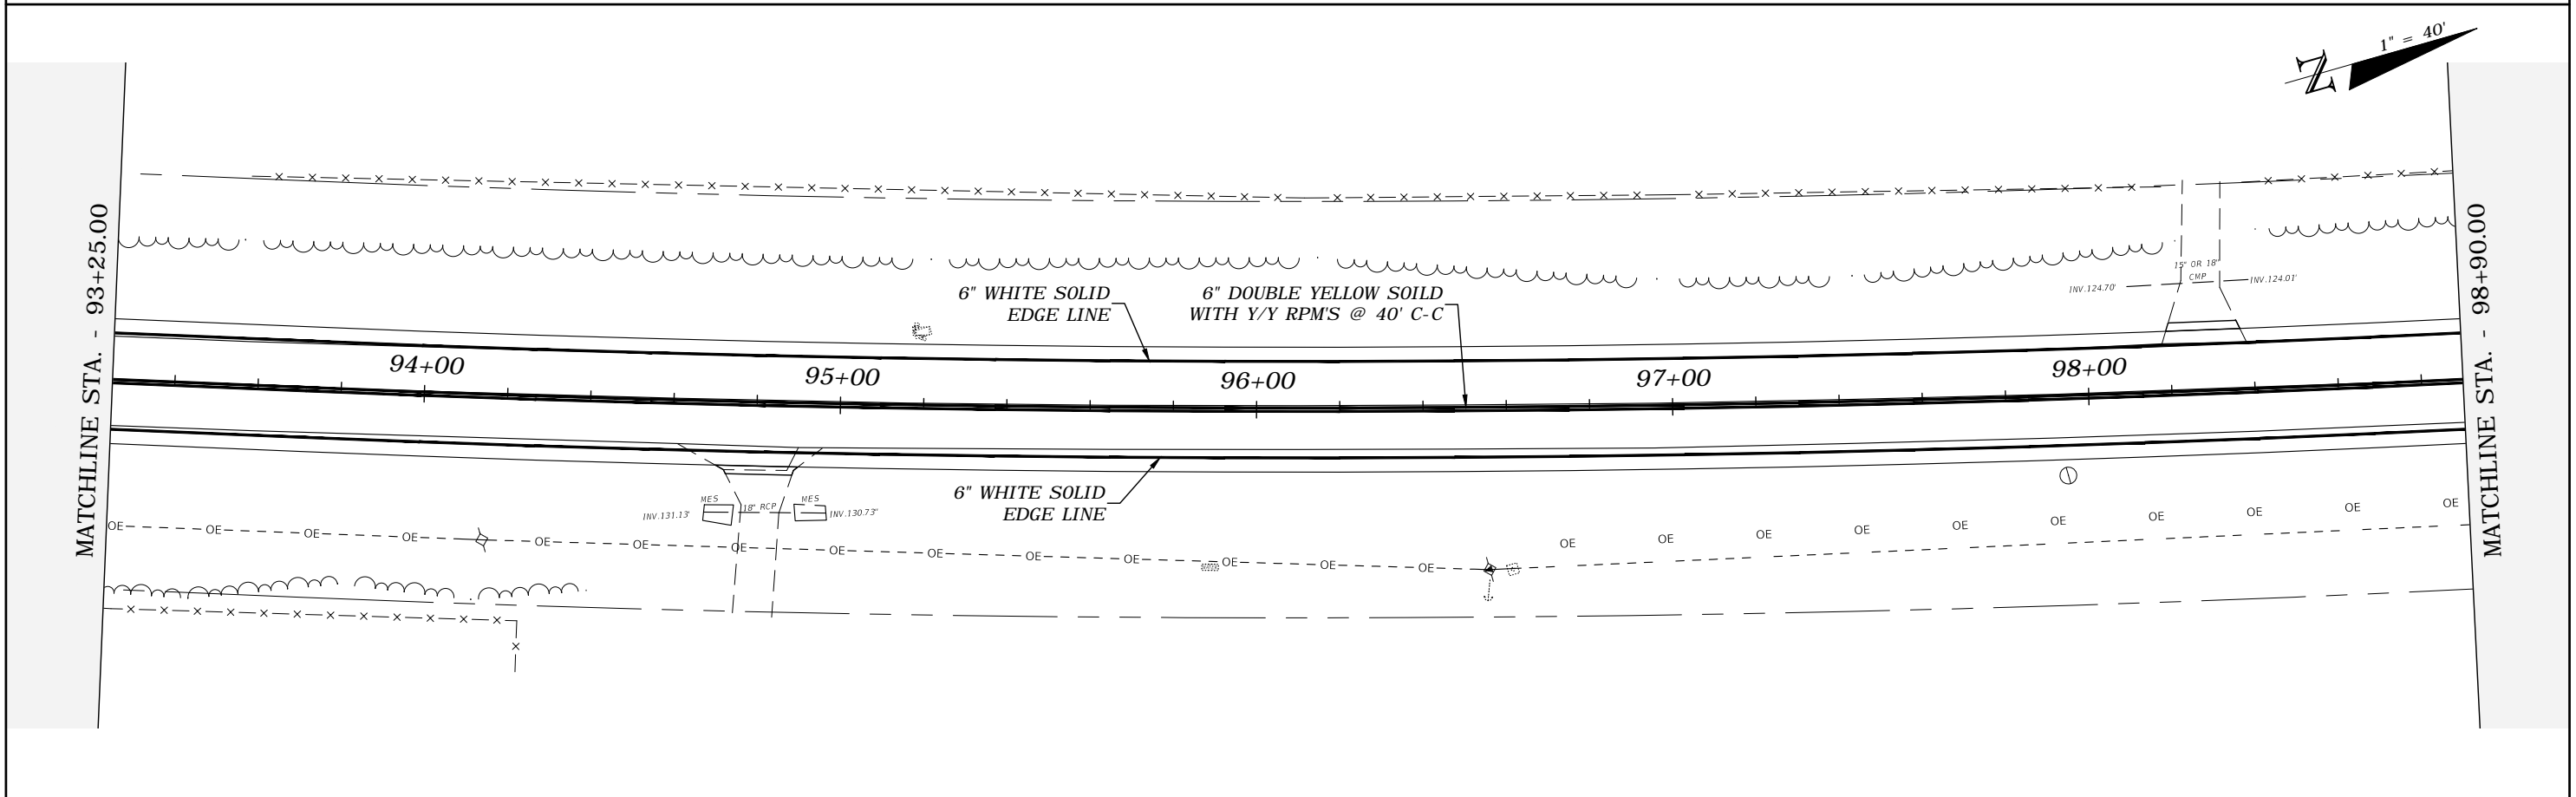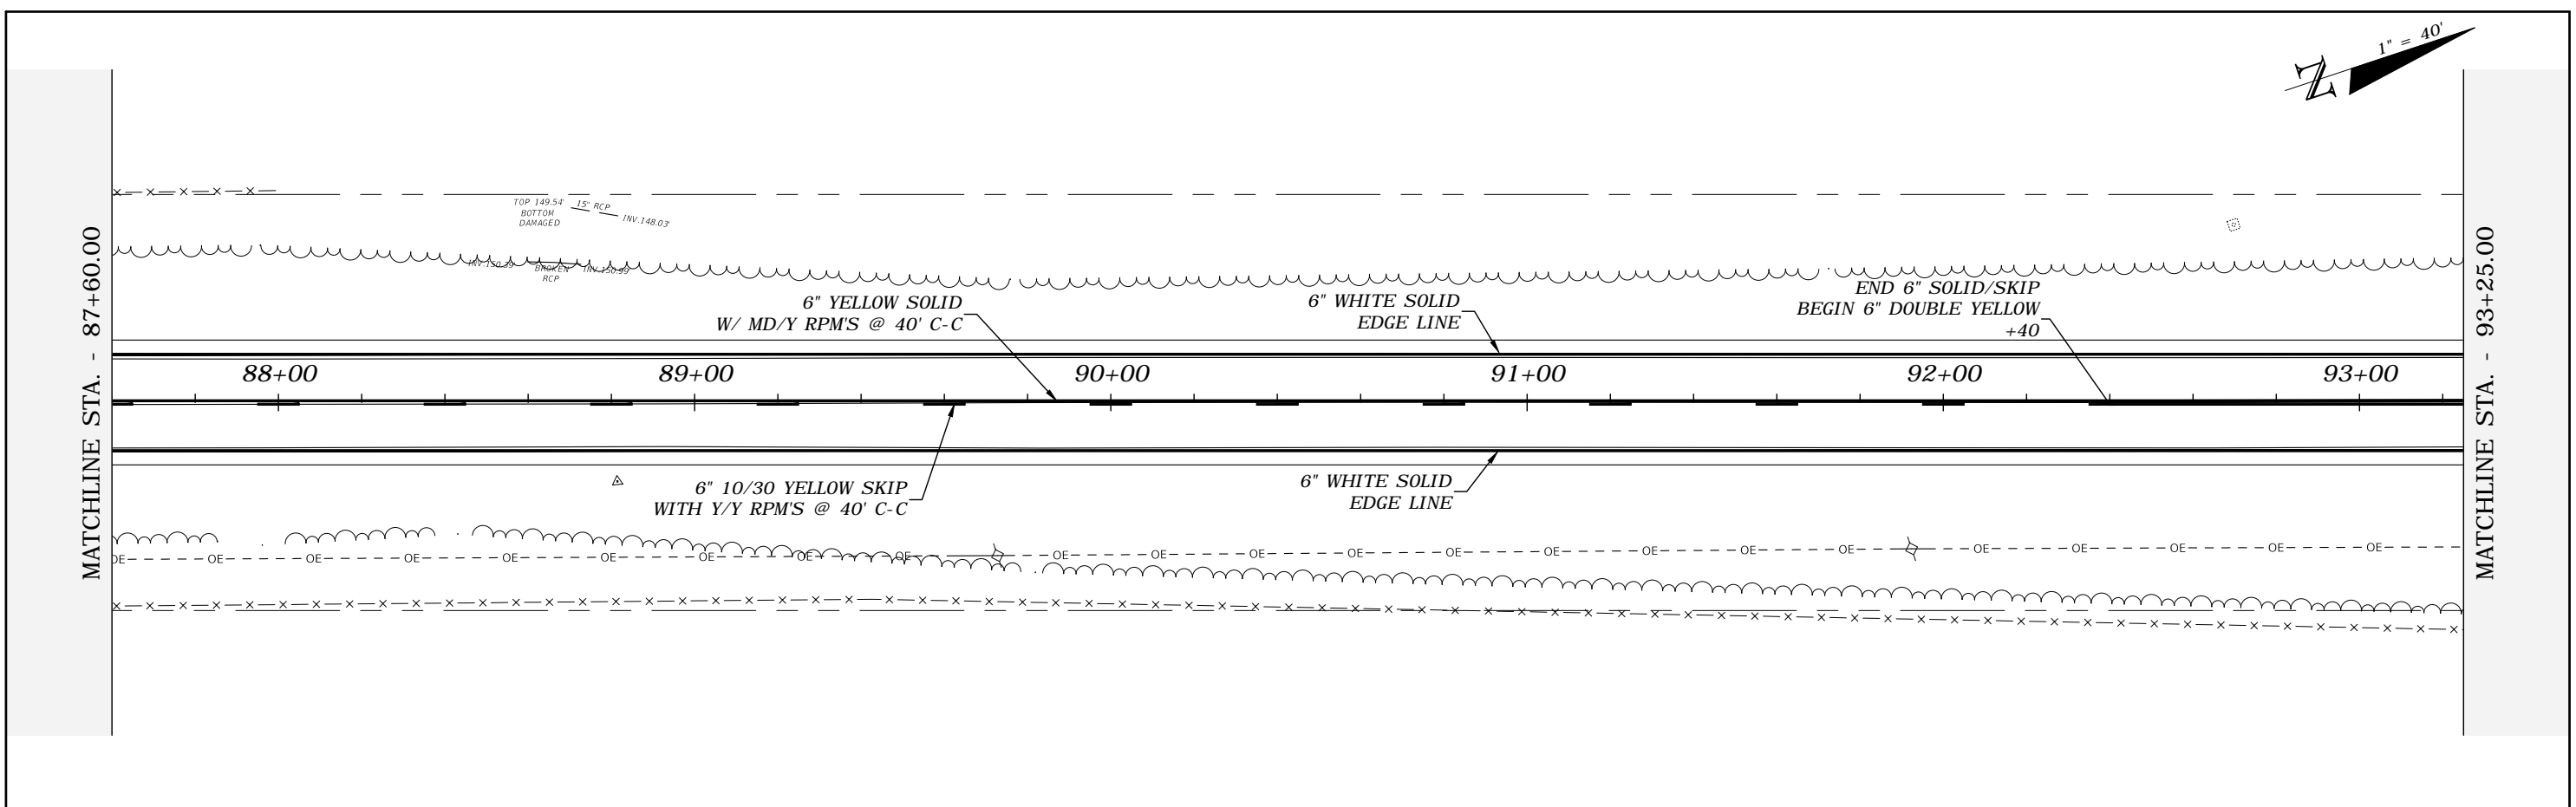 


REVISIONS				ROBERT C. CESKA, P.E. P.E. LICENSE NUMBER 82288 DEWBERRY 101 N MONROE STREET, SUITE 710 TALLAHASSEE, FLORIDA 32301 CERTIFICATE OF AUTHORIZATION 00008794	WAUKEENAH HIGHWAY			SIGNING AND PAVEMENT MARKINGS	SHEET NO. S10
DATE	DESCRIPTION	DATE	DESCRIPTION		ROAD NO.	COUNTY	FINANCIAL PROJECT ID		
---	---				---	JEFFERSON	438366-1-54-01		

 



MATCHLINE STA. - 98+90.00

MATCHLINE STA. - 104+55.00

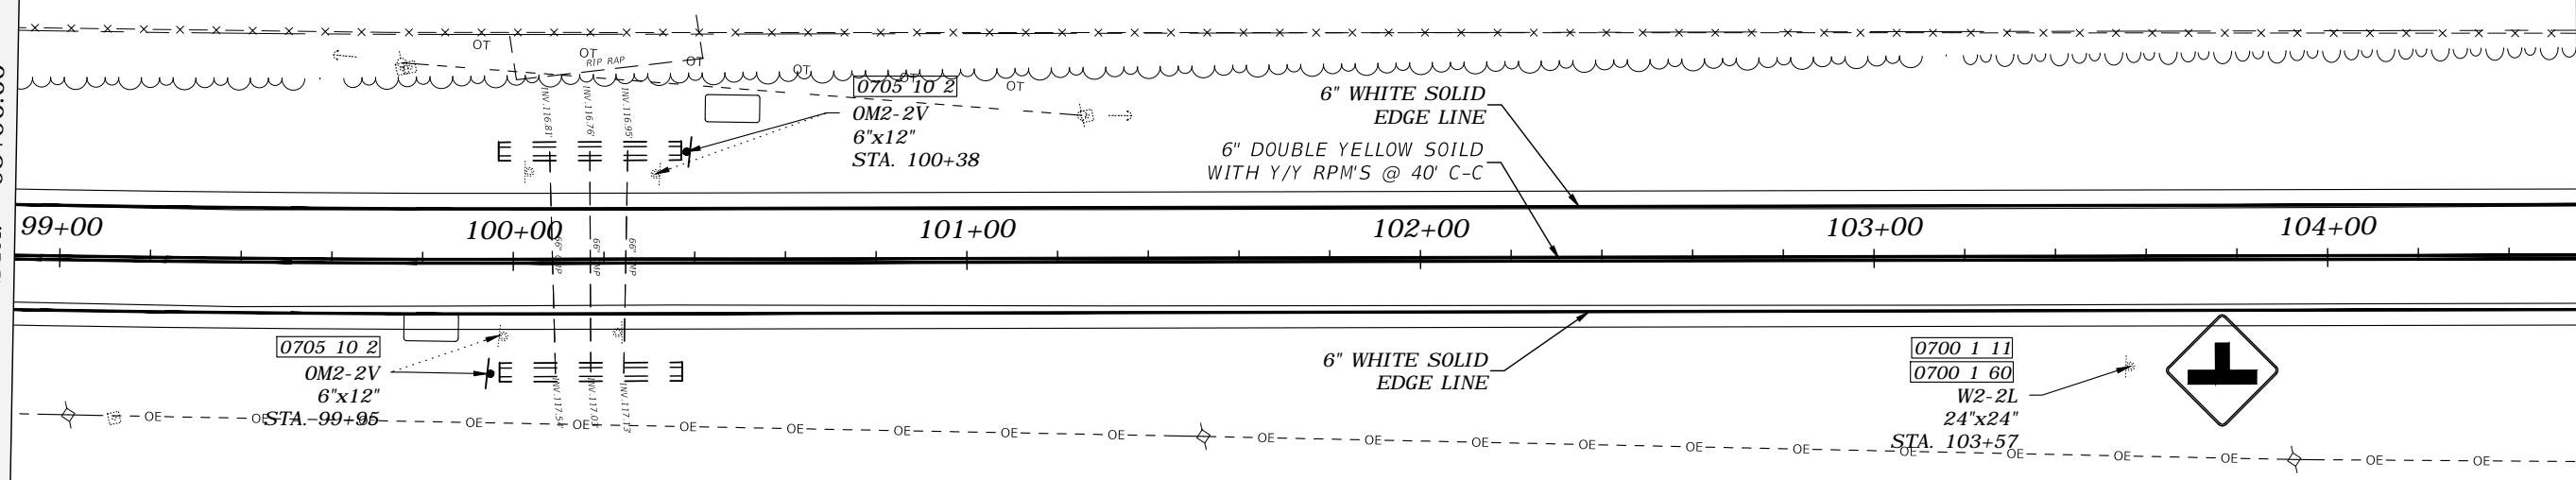


MATCHLINE STA. - 104+55.00

MATCHLINE STA. - 110+20.00

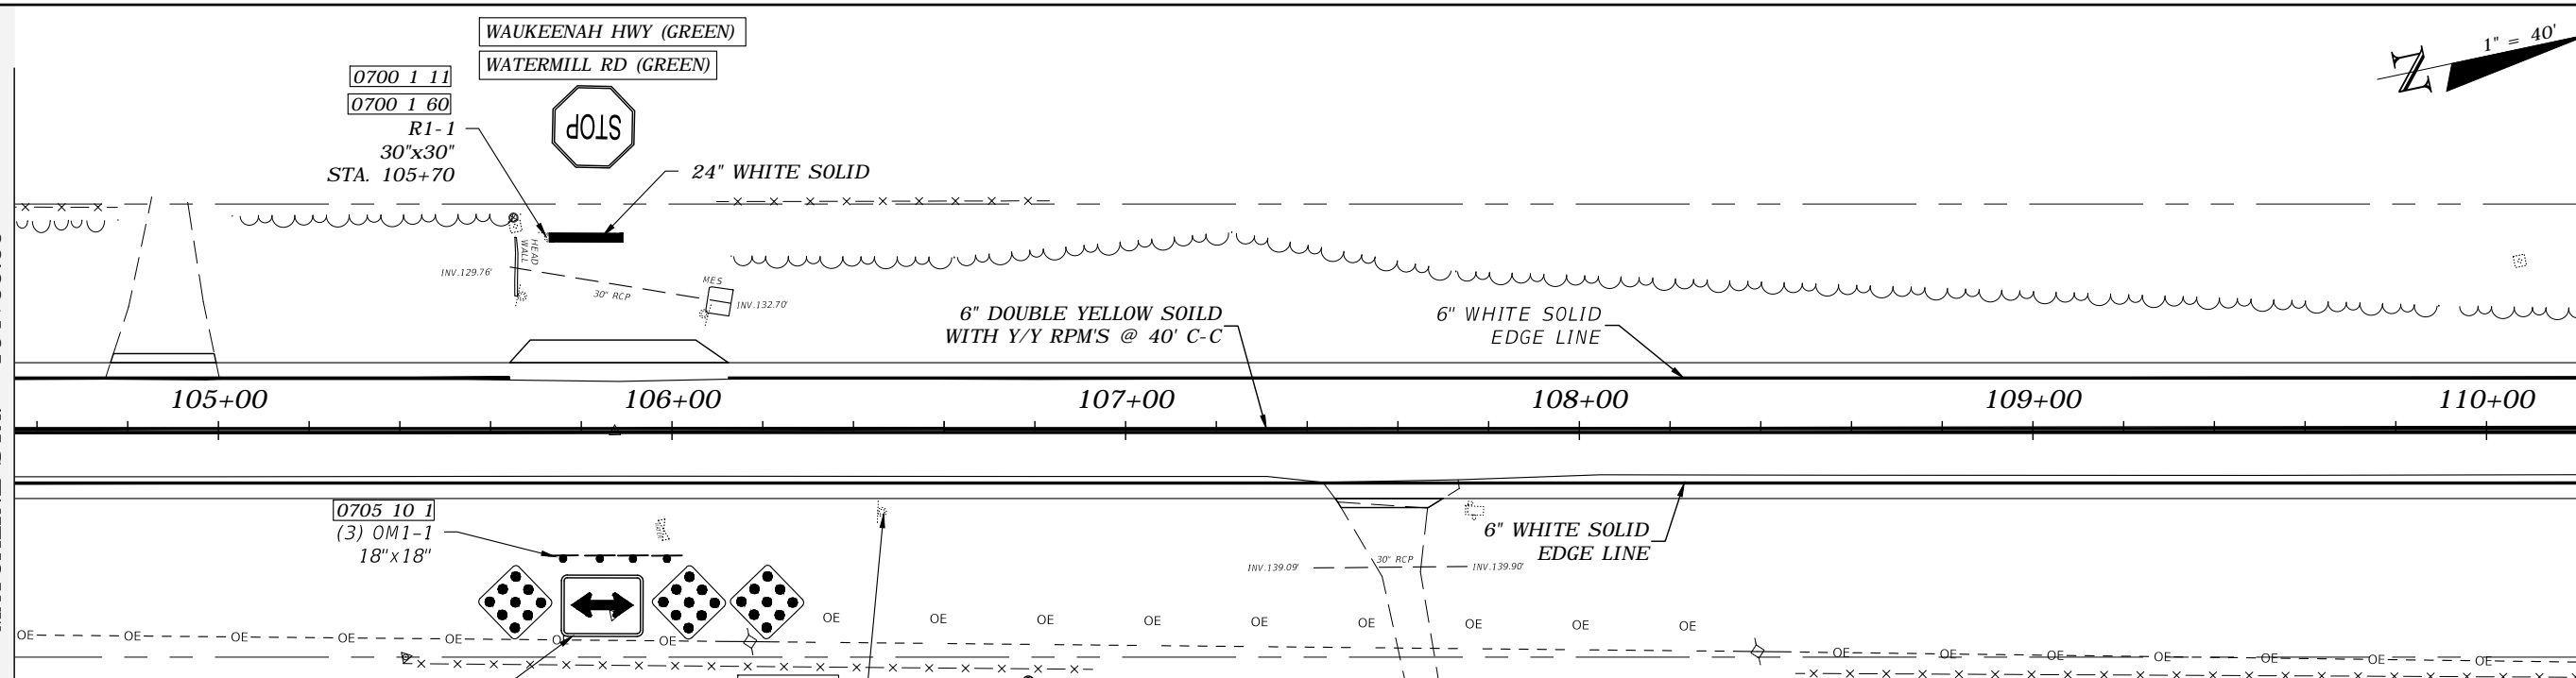
 


REVISIONS				ROBERT C. CESKA, P.E. P.E. LICENSE NUMBER 82288 DEWBERRY 101 N MONROE STREET, SUITE 710 TALLAHASSEE, FLORIDA 32301 CERTIFICATE OF AUTHORIZATION 00008794	WAUKEENAH HIGHWAY			SIGNING AND PAVEMENT MARKINGS	SHEET NO.
DATE	DESCRIPTION	DATE	DESCRIPTION		ROAD NO.	COUNTY	FINANCIAL PROJECT ID		
---	---	---	---		---	JEFFERSON	438366-1-54-01		S11

 


MATCHLINE STA. - 110+20.00

MATCHLINE STA. - 115+85.00

 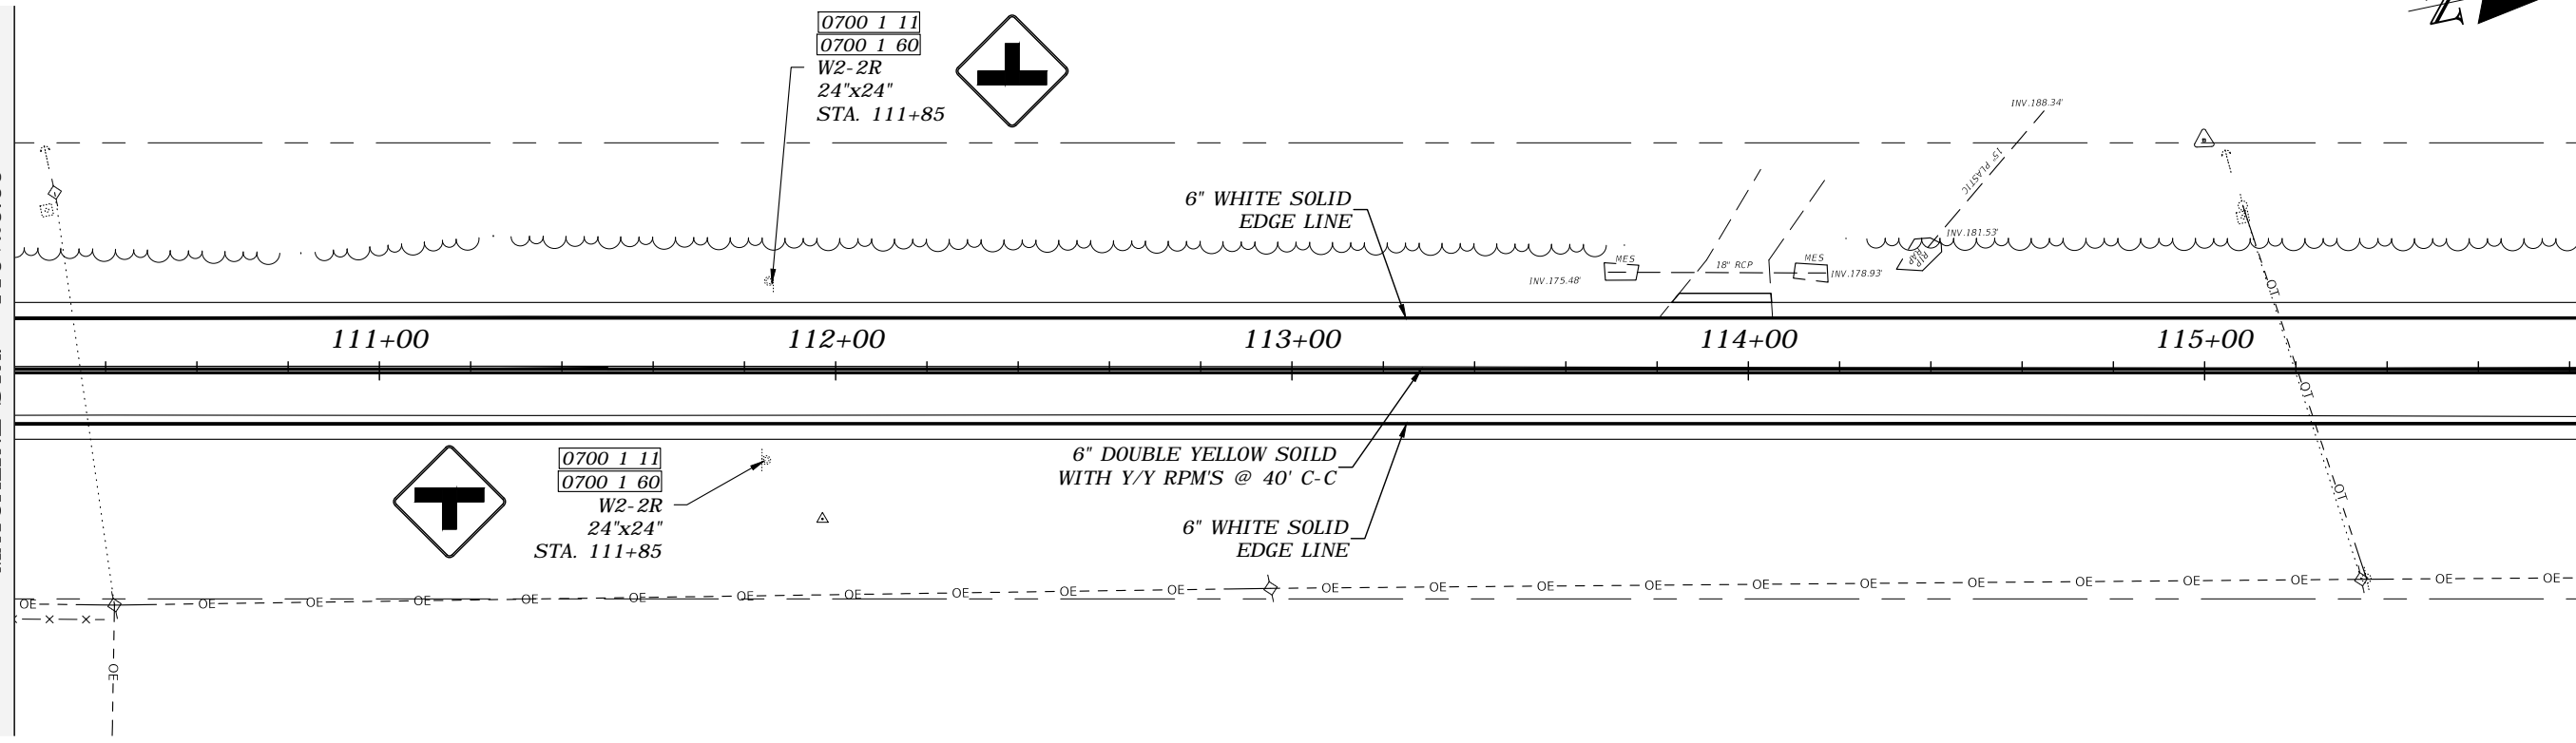

MATCHLINE STA. - 115+85.00

MATCHLINE STA. - 121+50.00

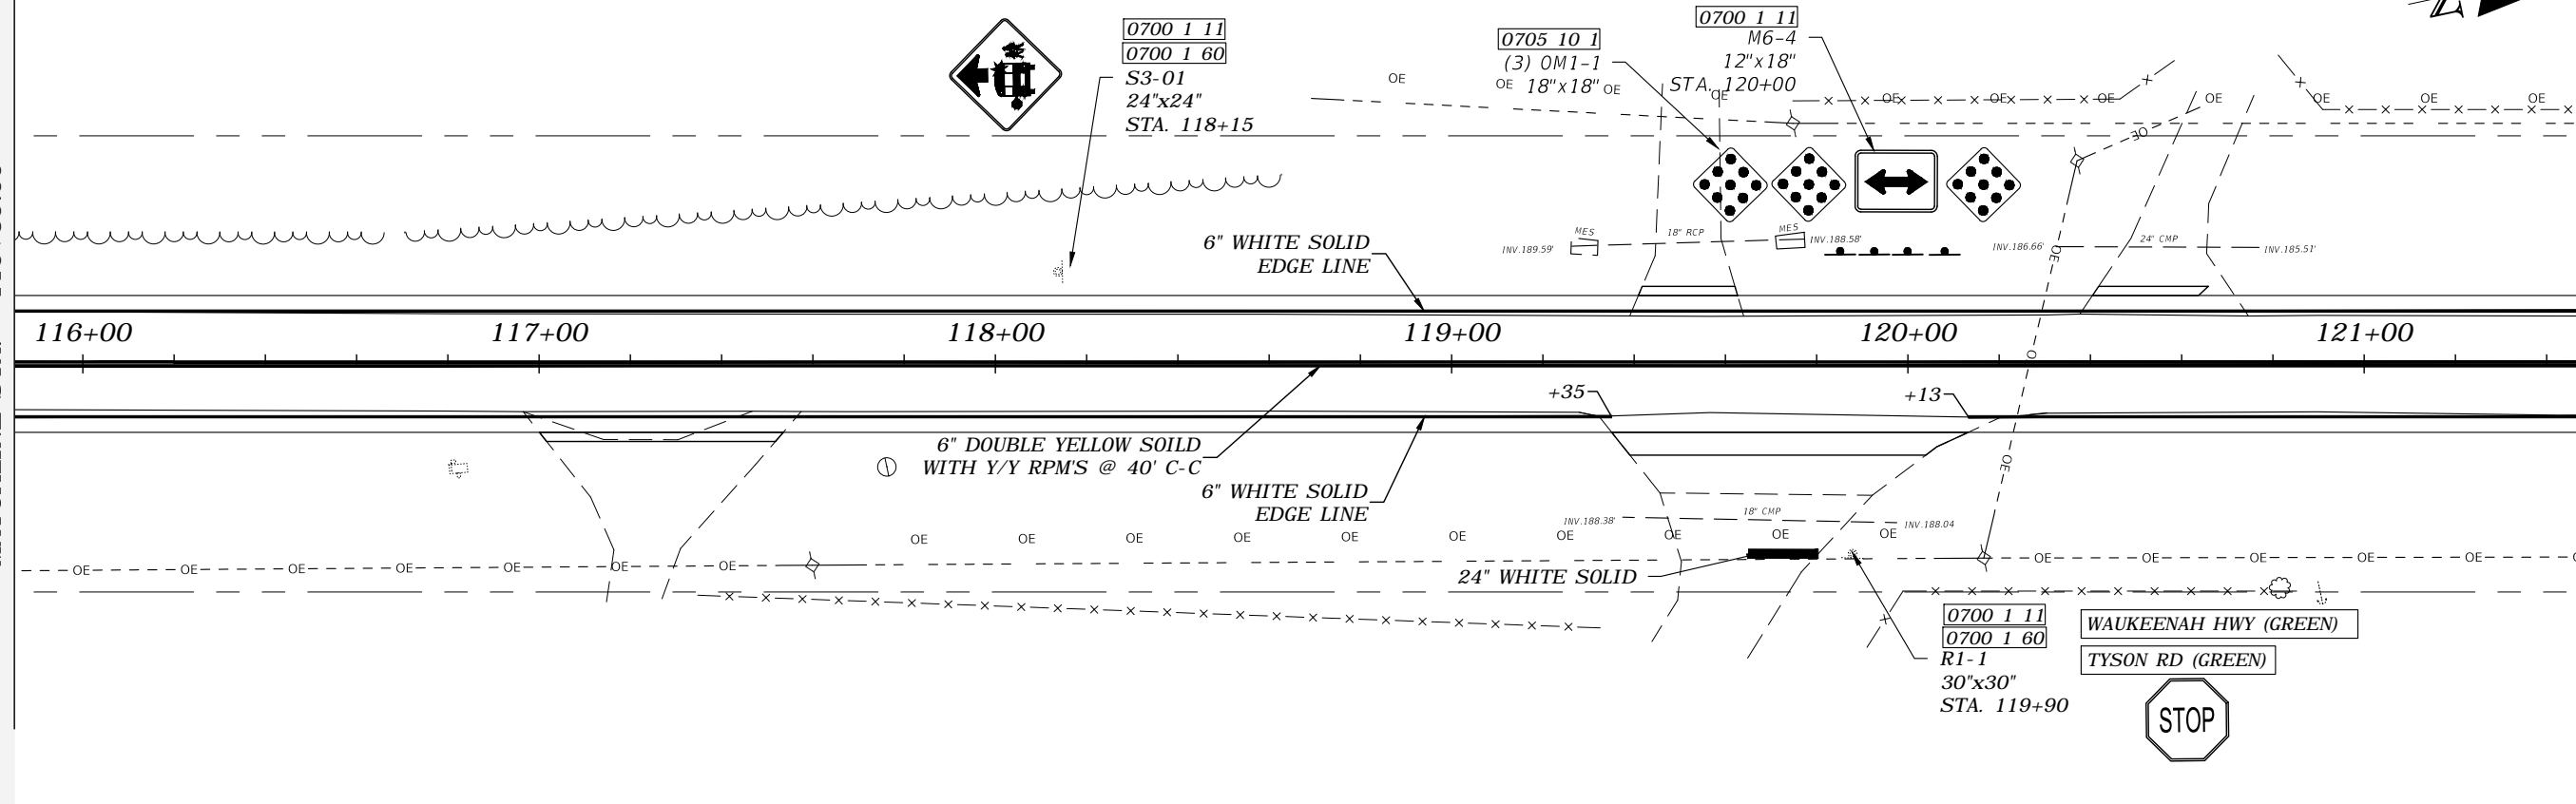

REVISIONS



DATE	DESCRIPTION	DATE	DESCRIPTION
---	---	---	---

ROBERT C. CESKA, P.E.
 P.E. LICENSE NUMBER 82288
 DEWBERRY
 101 N MONROE STREET, SUITE 710
 TALLAHASSEE, FLORIDA 32301
 CERTIFICATE OF AUTHORIZATION 00008794



WAUKEENAH HIGHWAY		
ROAD NO.	COUNTY	FINANCIAL PROJECT ID
----	JEFFERSON	438366-1-54-01

SIGNING AND PAVEMENT MARKINGS

SHEET NO.
S12

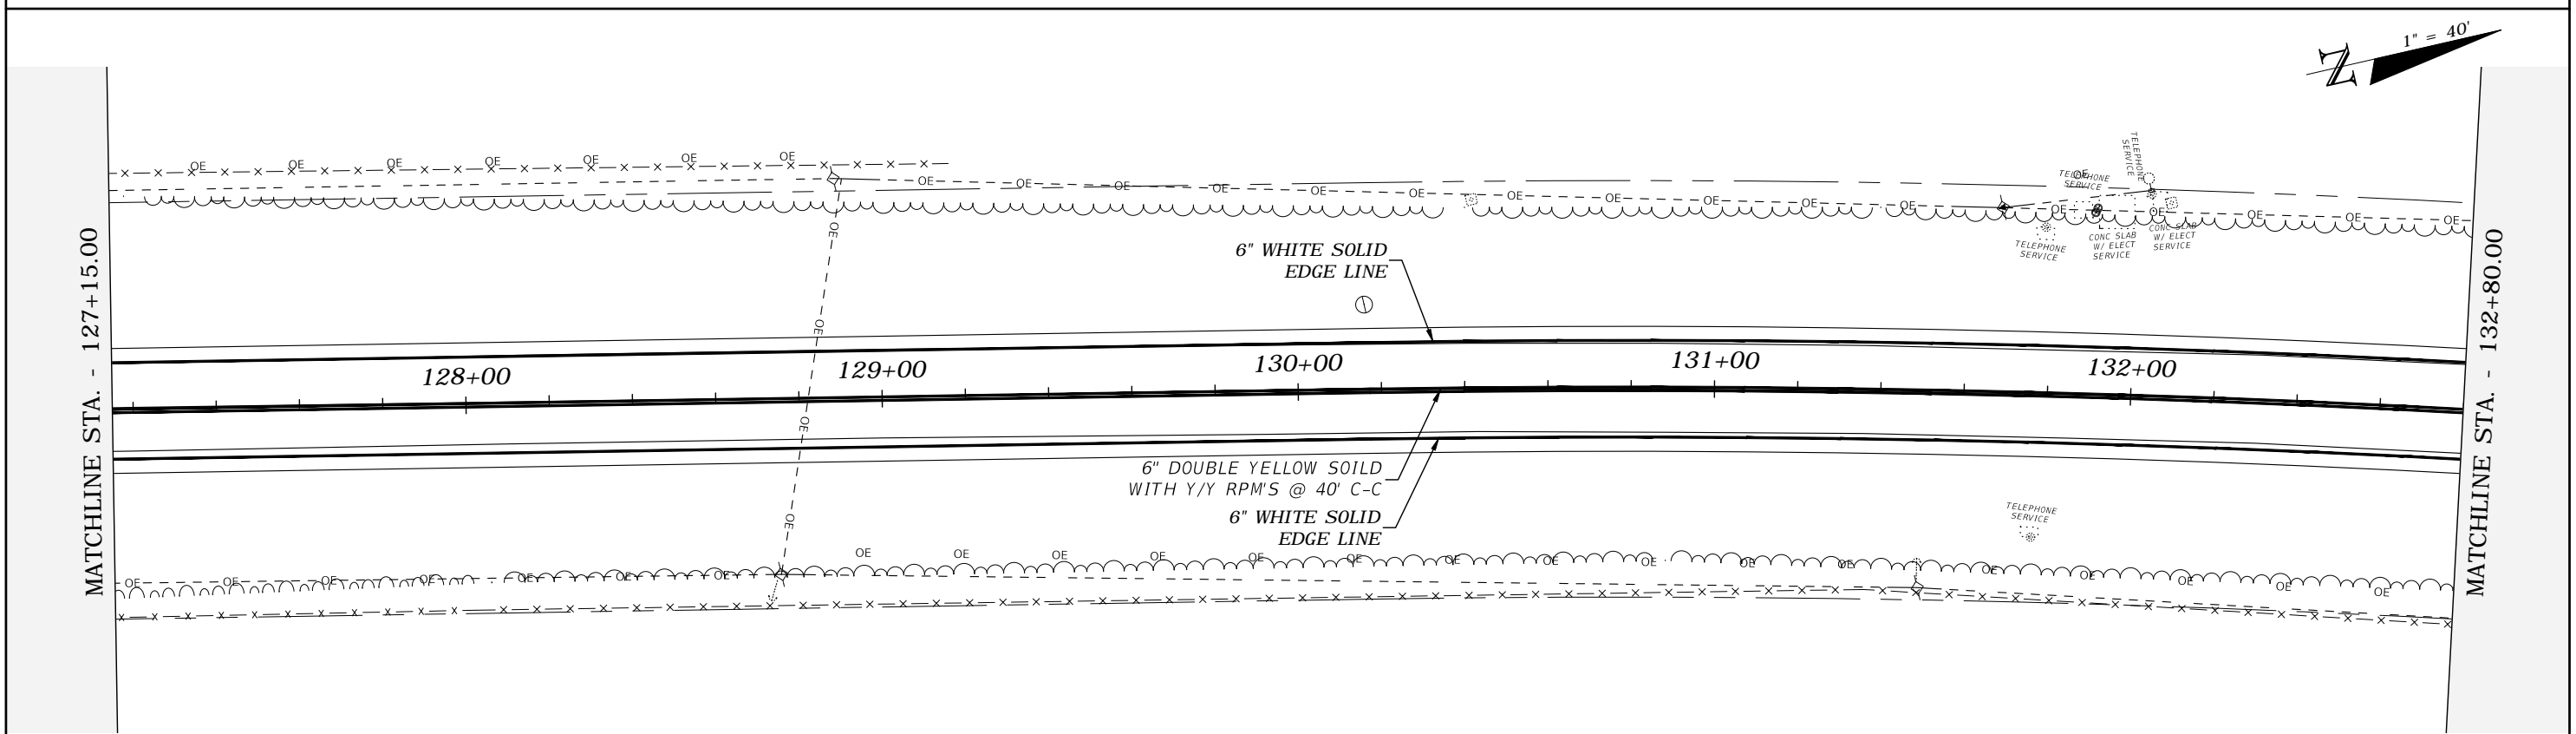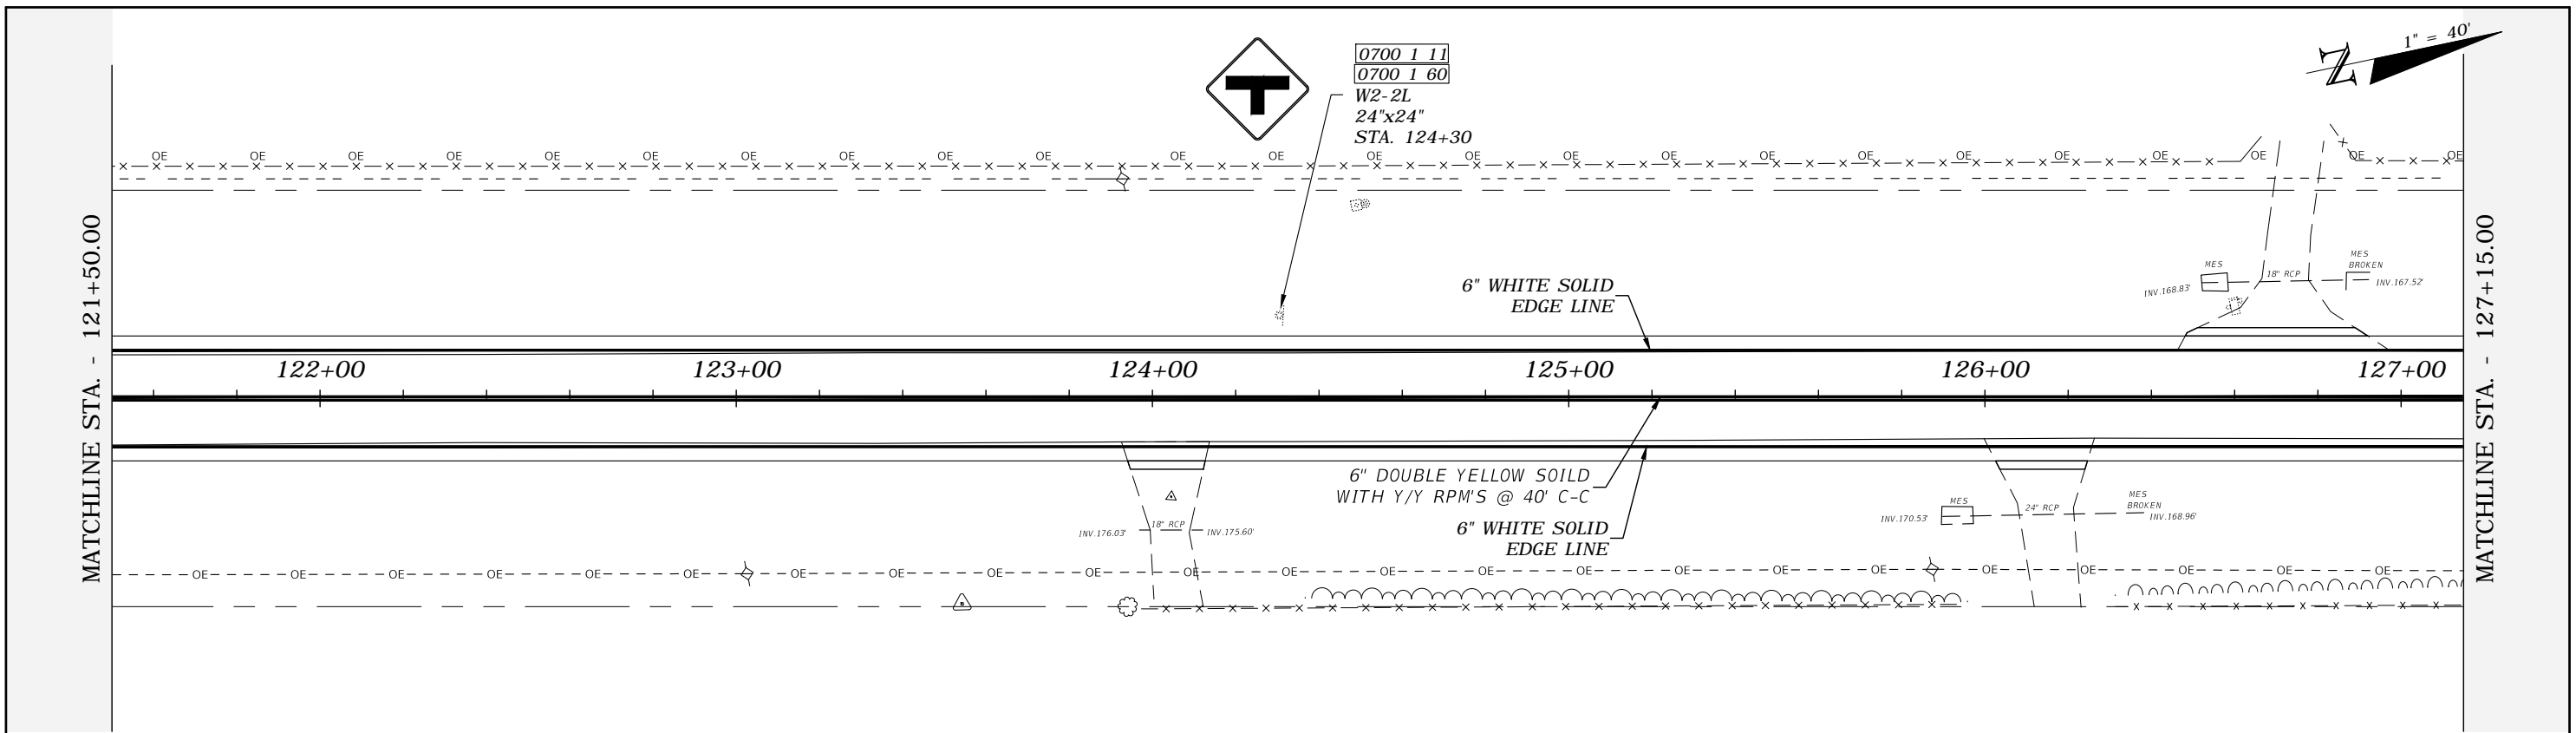

REVISIONS				ROBERT C. CESKA, P.E. P.E. LICENSE NUMBER 82288 DEWBERRY 101 N MONROE STREET, SUITE 710 TALLAHASSEE, FLORIDA 32301 CERTIFICATE OF AUTHORIZATION 00008794	WAUKEENAH HIGHWAY			SIGNING AND PAVEMENT MARKINGS	SHEET NO.
DATE	DESCRIPTION	DATE	DESCRIPTION		ROAD NO.	COUNTY	FINANCIAL PROJECT ID		
---	---	---	---		---	JEFFERSON	438366-1-54-01		S13

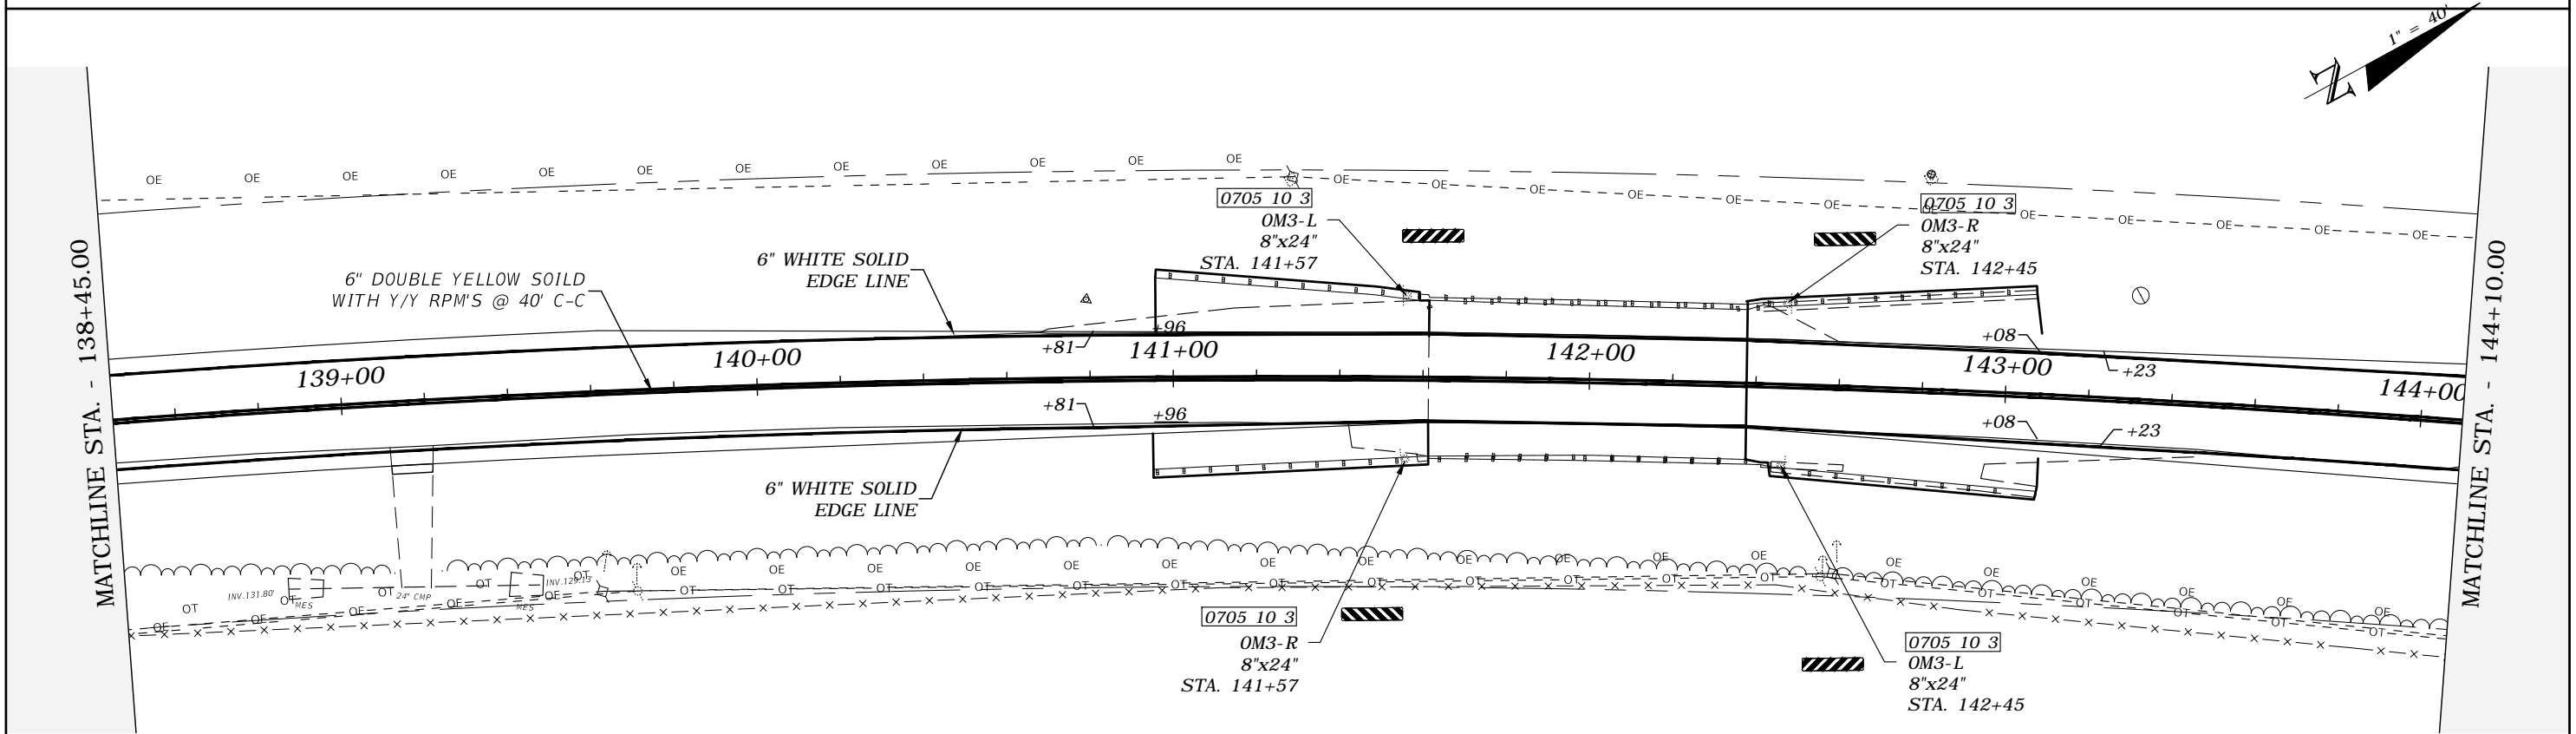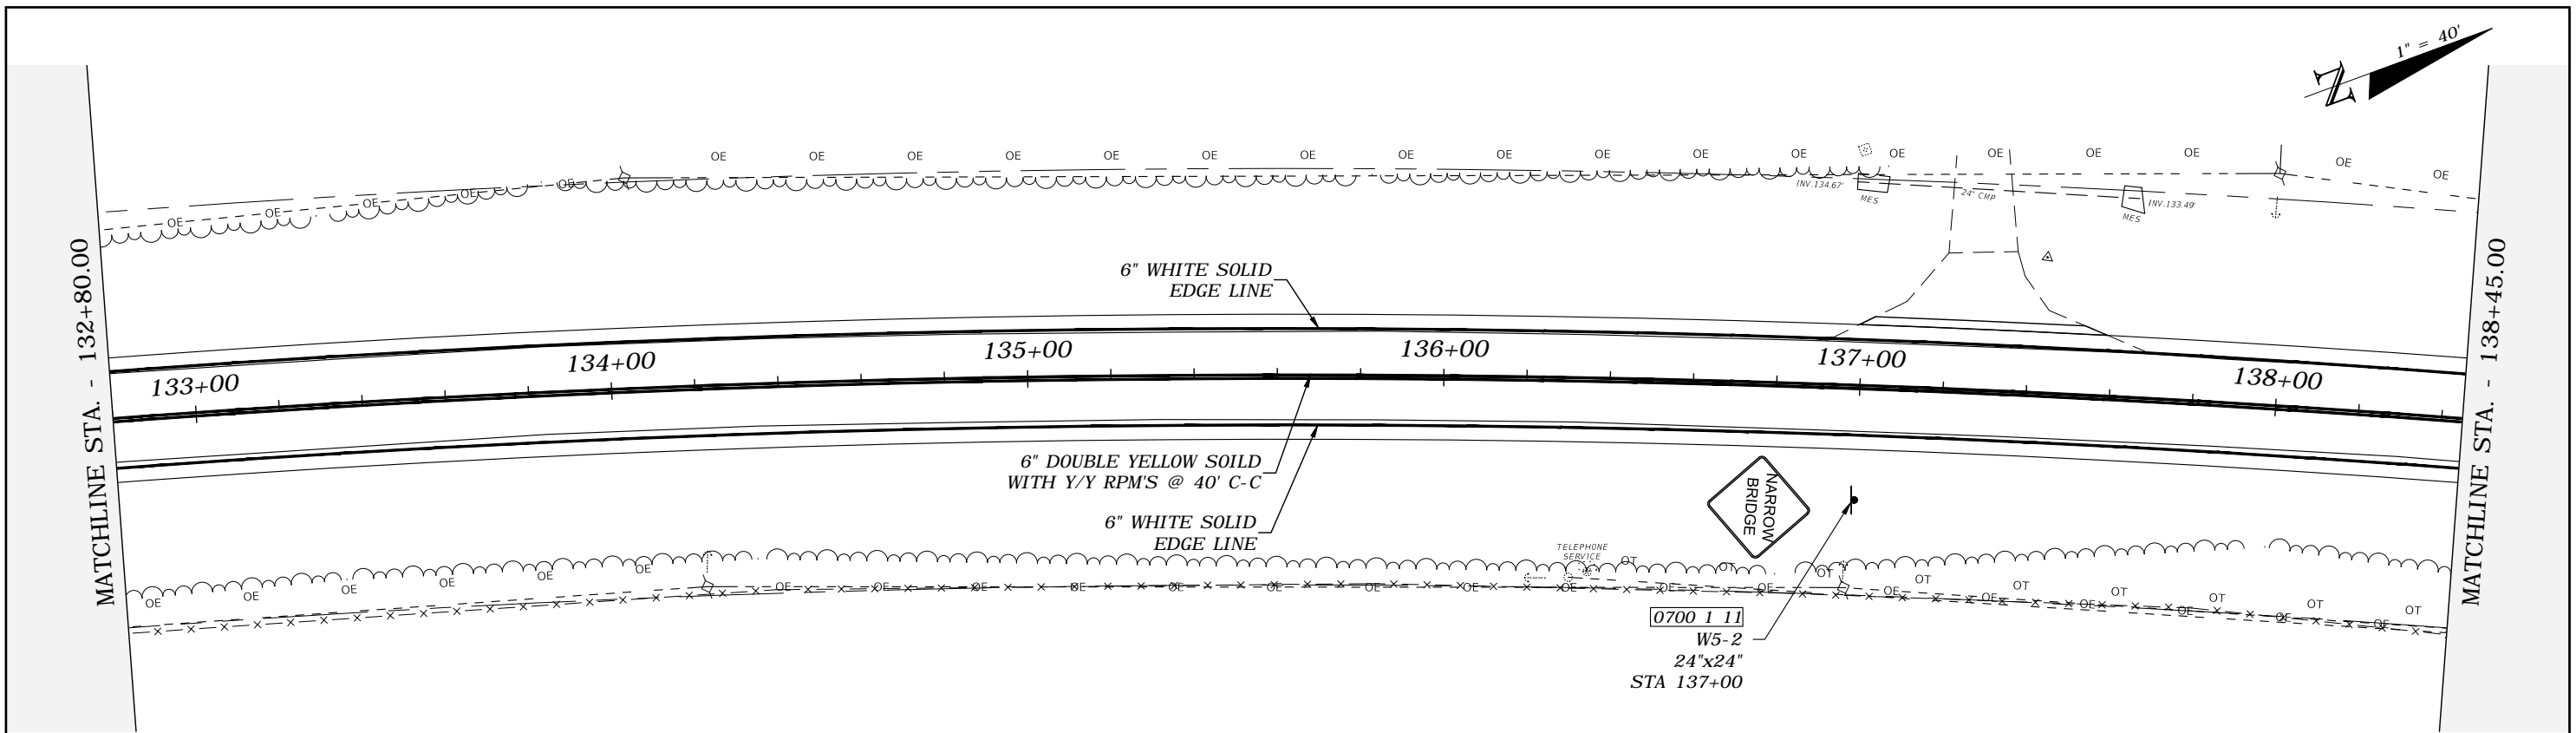



REVISIONS			
DATE	DESCRIPTION	DATE	DESCRIPTION
---	---	---	---

ROBERT C. CESKA, P.E.
P.E. LICENSE NUMBER 82288
DEWBERRY
101 N MONROE STREET, SUITE 710
TALLAHASSEE, FLORIDA 32301
CERTIFICATE OF AUTHORIZATION 00008794

WAUKEENAH HIGHWAY		
ROAD NO.	COUNTY	FINANCIAL PROJECT ID
----	JEFFERSON	438366-1-54-01




**SIGNING AND PAVEMENT
MARKINGS**

SHEET NO.
S14

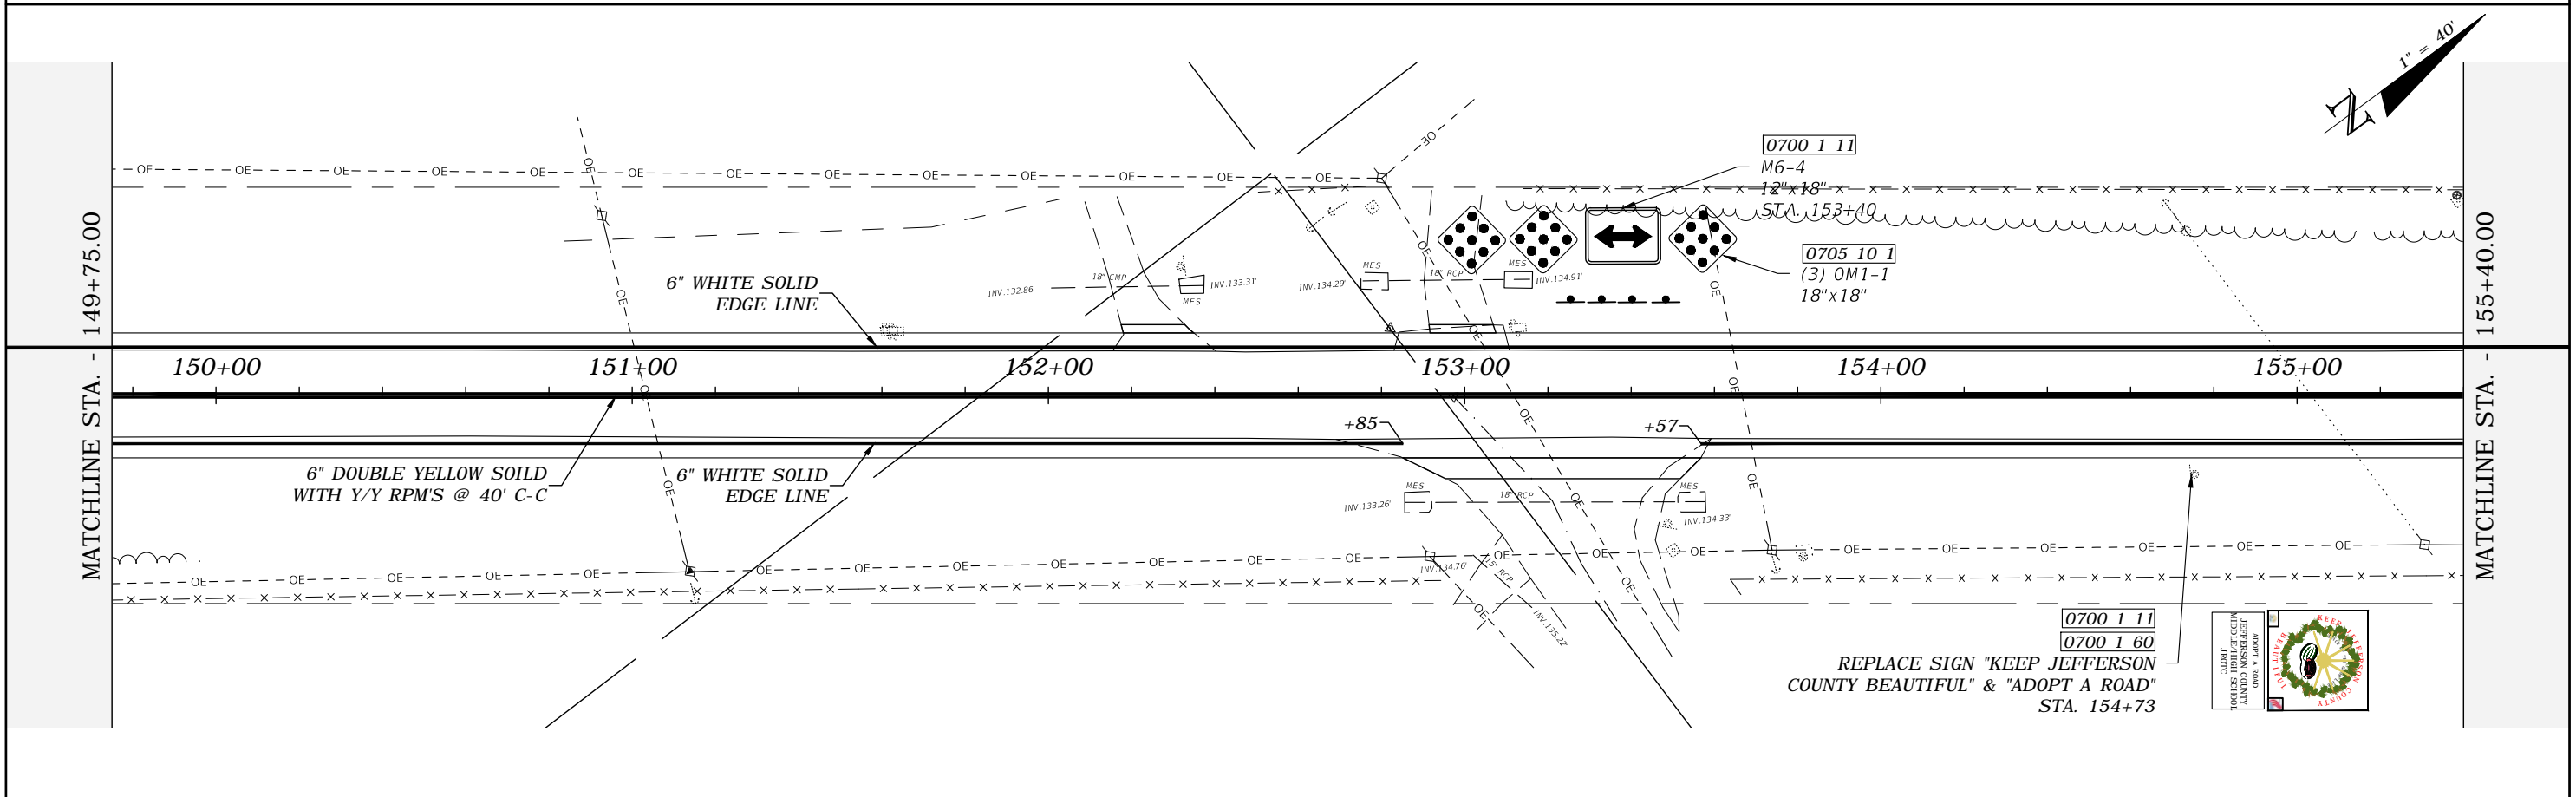
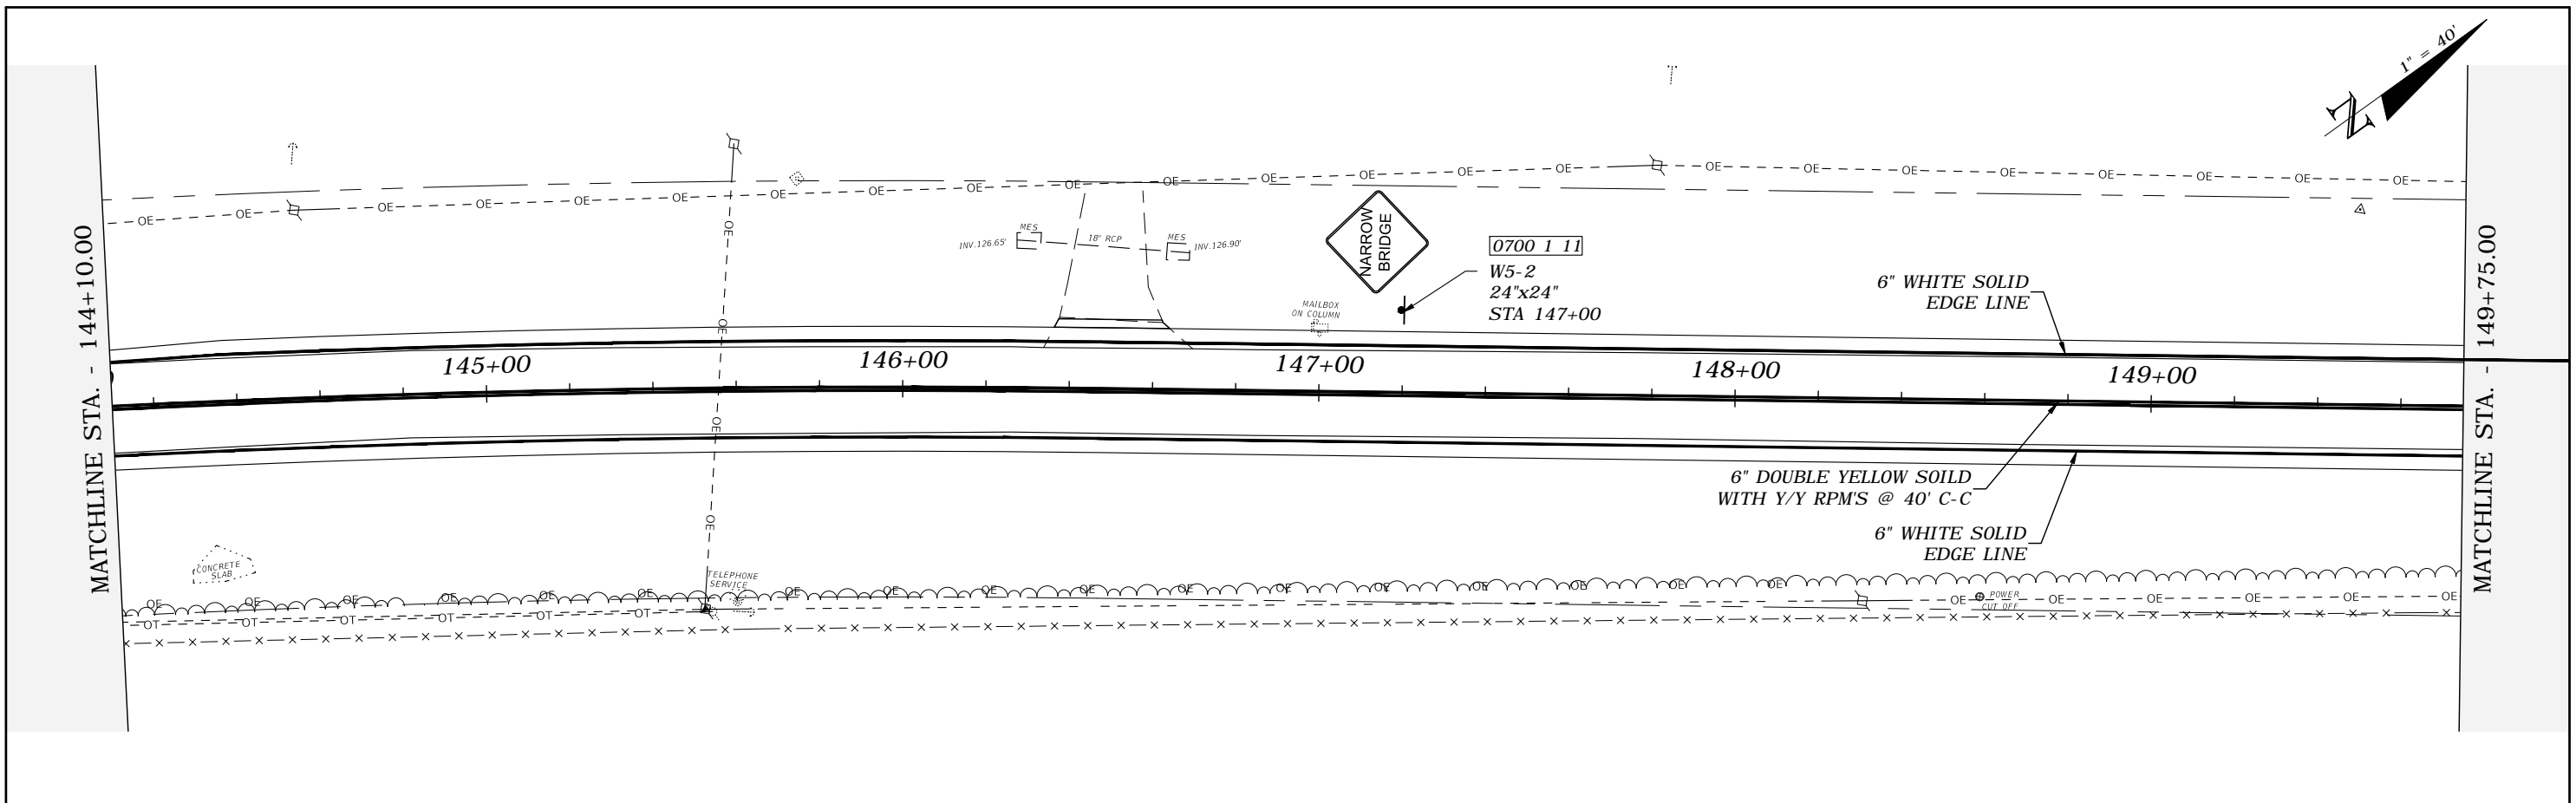


REVISIONS				ROBERT C. CESKA, P.E. P.E. LICENSE NUMBER 82288 DEWBERRY 101 N MONROE STREET, SUITE 710 TALLAHASSEE, FLORIDA 32301 CERTIFICATE OF AUTHORIZATION 00008794	WAUKEENAH HIGHWAY			SHEET NO. S15
DATE	DESCRIPTION	DATE	DESCRIPTION		ROAD NO.	COUNTY	FINANCIAL PROJECT ID	
---	---	---	---		---	JEFFERSON	438366-1-54-01	



SIGNING AND PAVEMENT MARKINGS

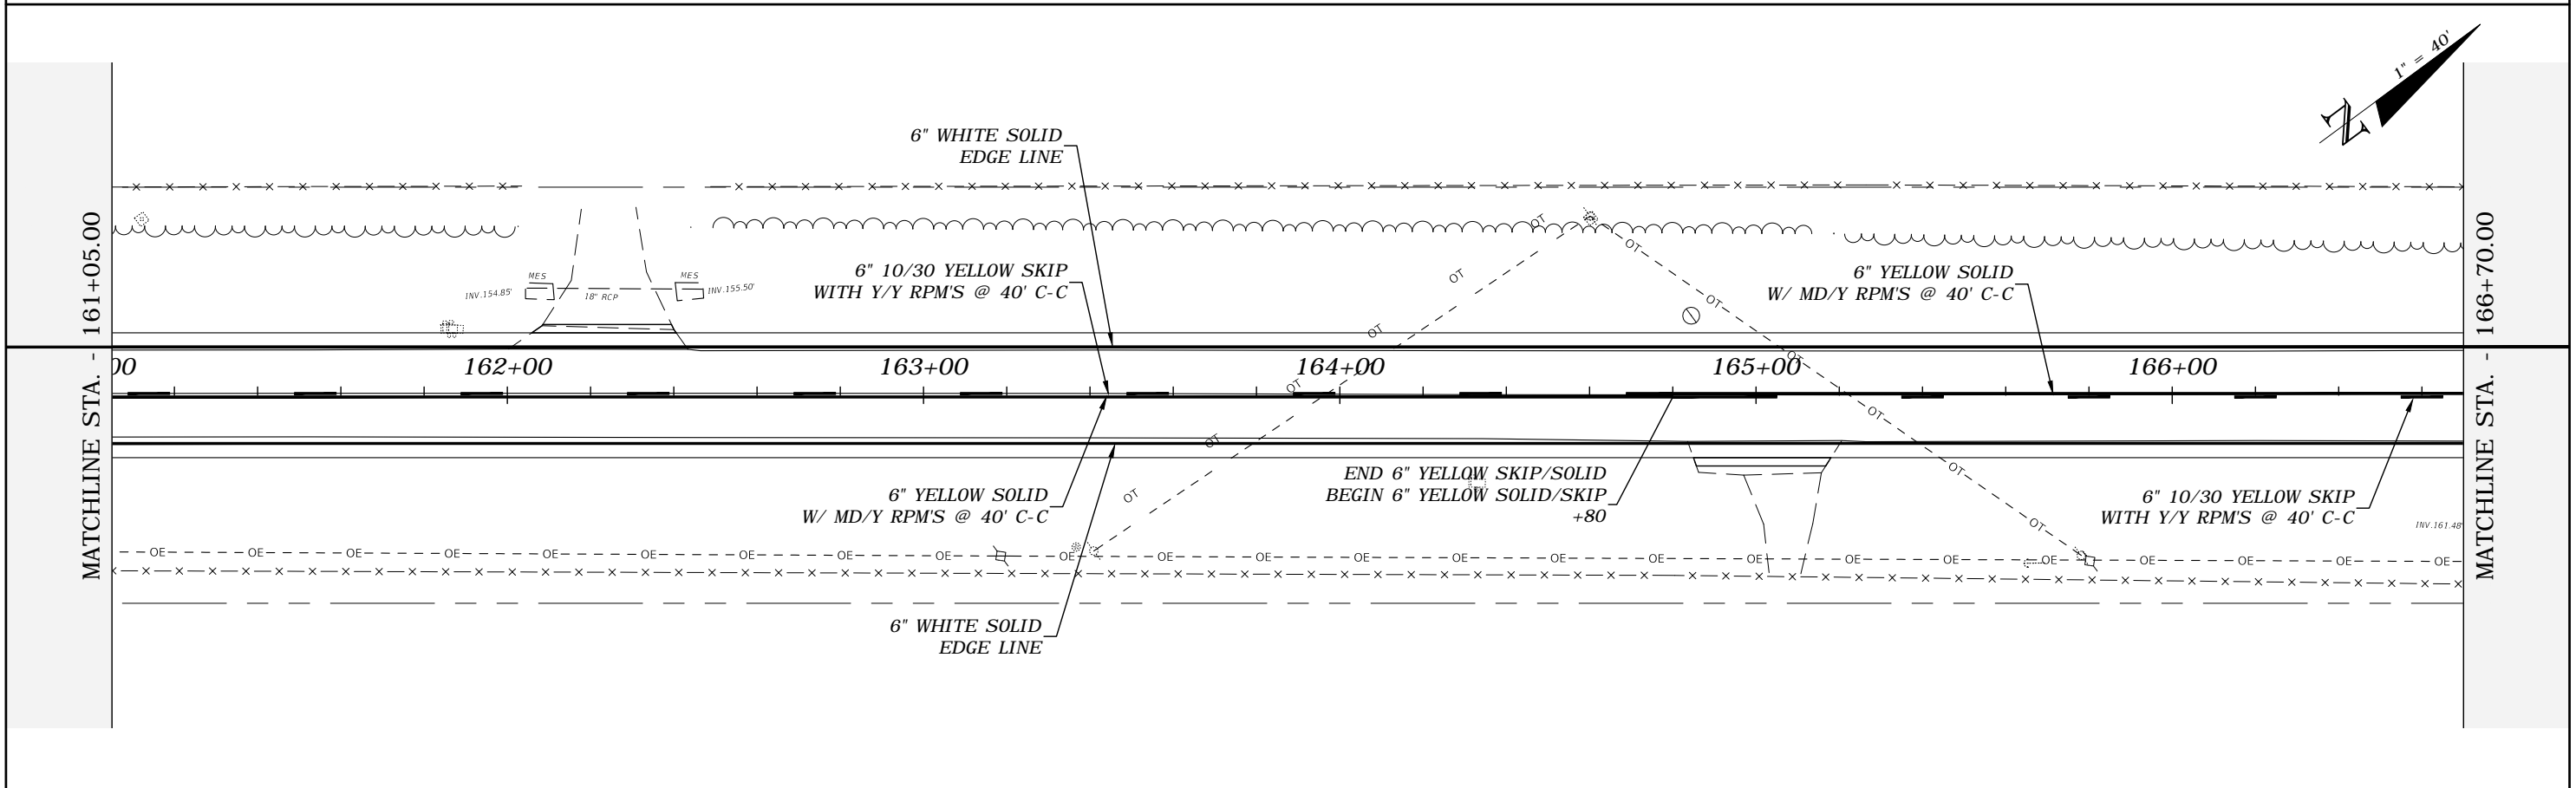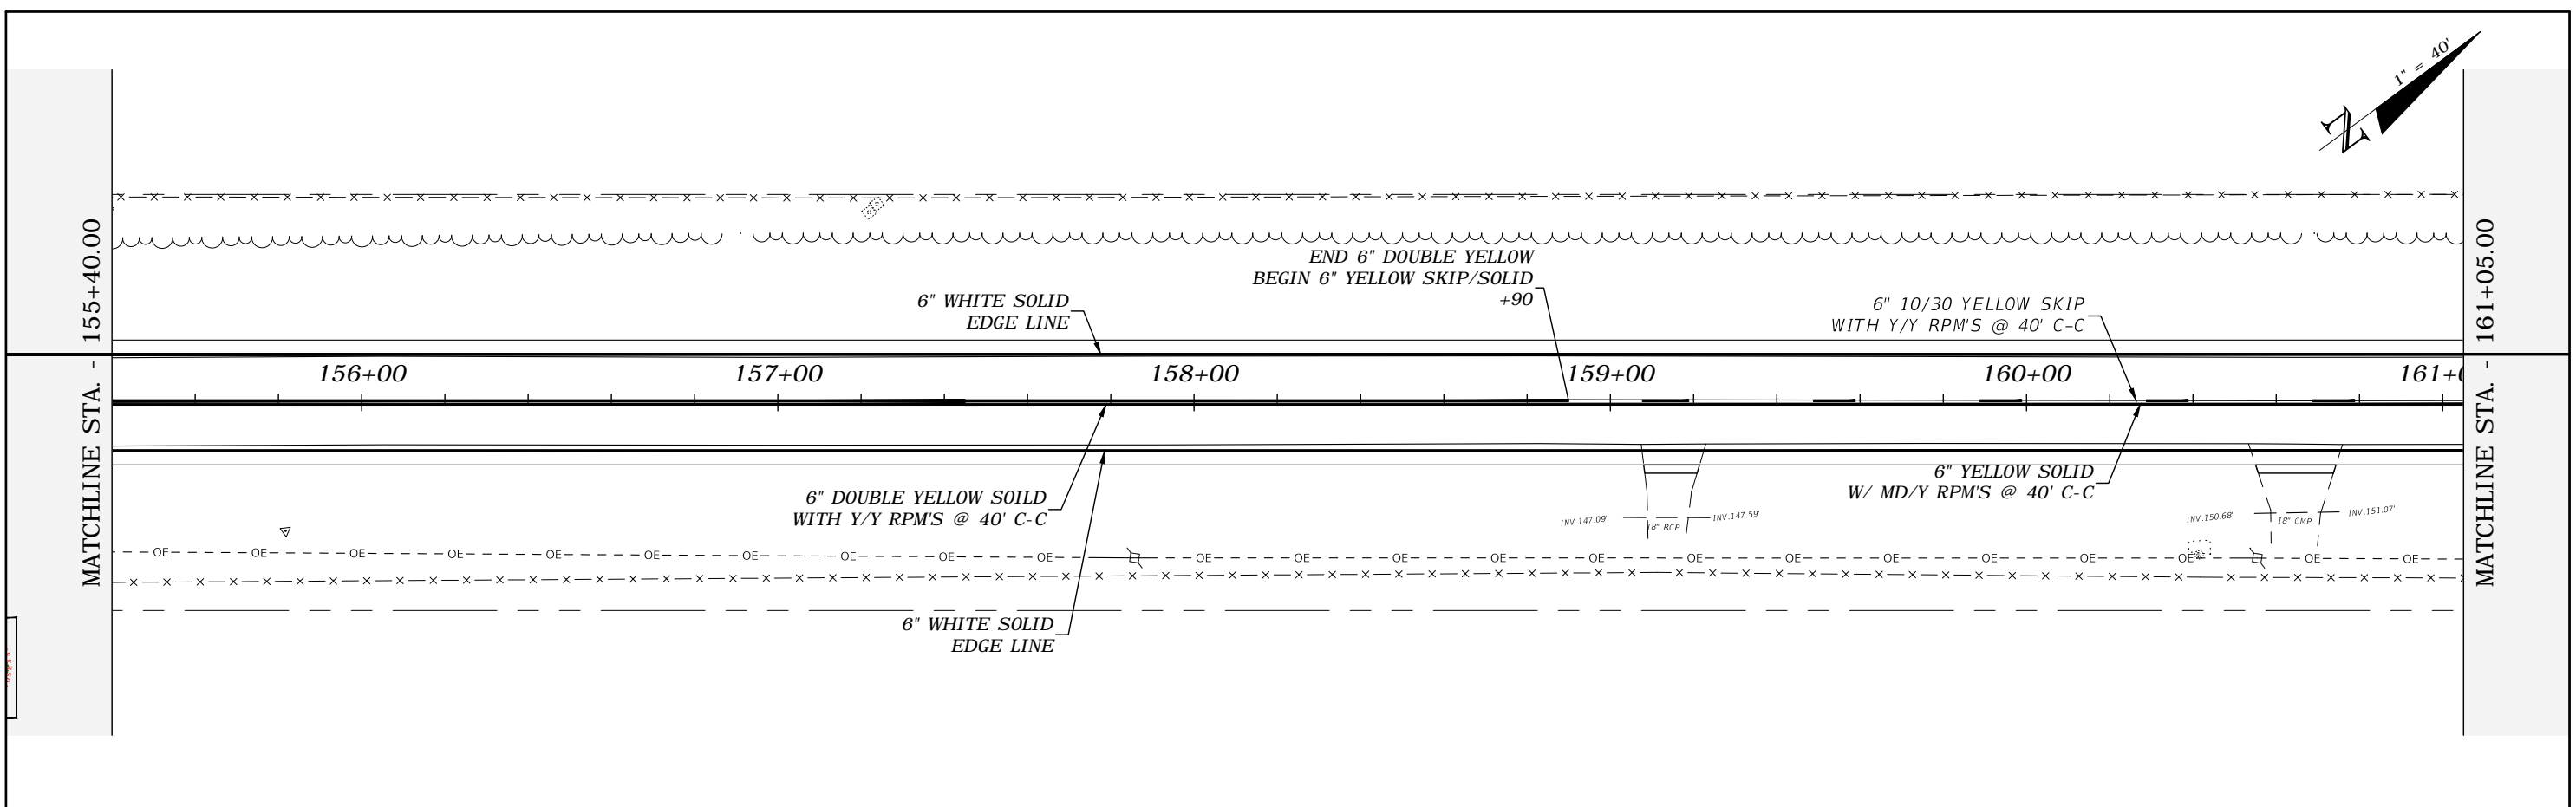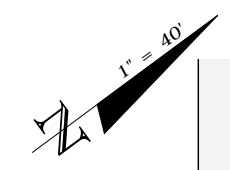




REVISIONS				ROBERT C. CESKA, P.E. P.E. LICENSE NUMBER 82288 DEWBERRY 101 N MONROE STREET, SUITE 710 TALLAHASSEE, FLORIDA 32301 CERTIFICATE OF AUTHORIZATION 00008794	WAUKEENAH HIGHWAY			SIGNING AND PAVEMENT MARKINGS	SHEET NO. S16
DATE	DESCRIPTION	DATE	DESCRIPTION		ROAD NO.	COUNTY	FINANCIAL PROJECT ID		
----	----				JEFFERSON	438366-1-54-01			

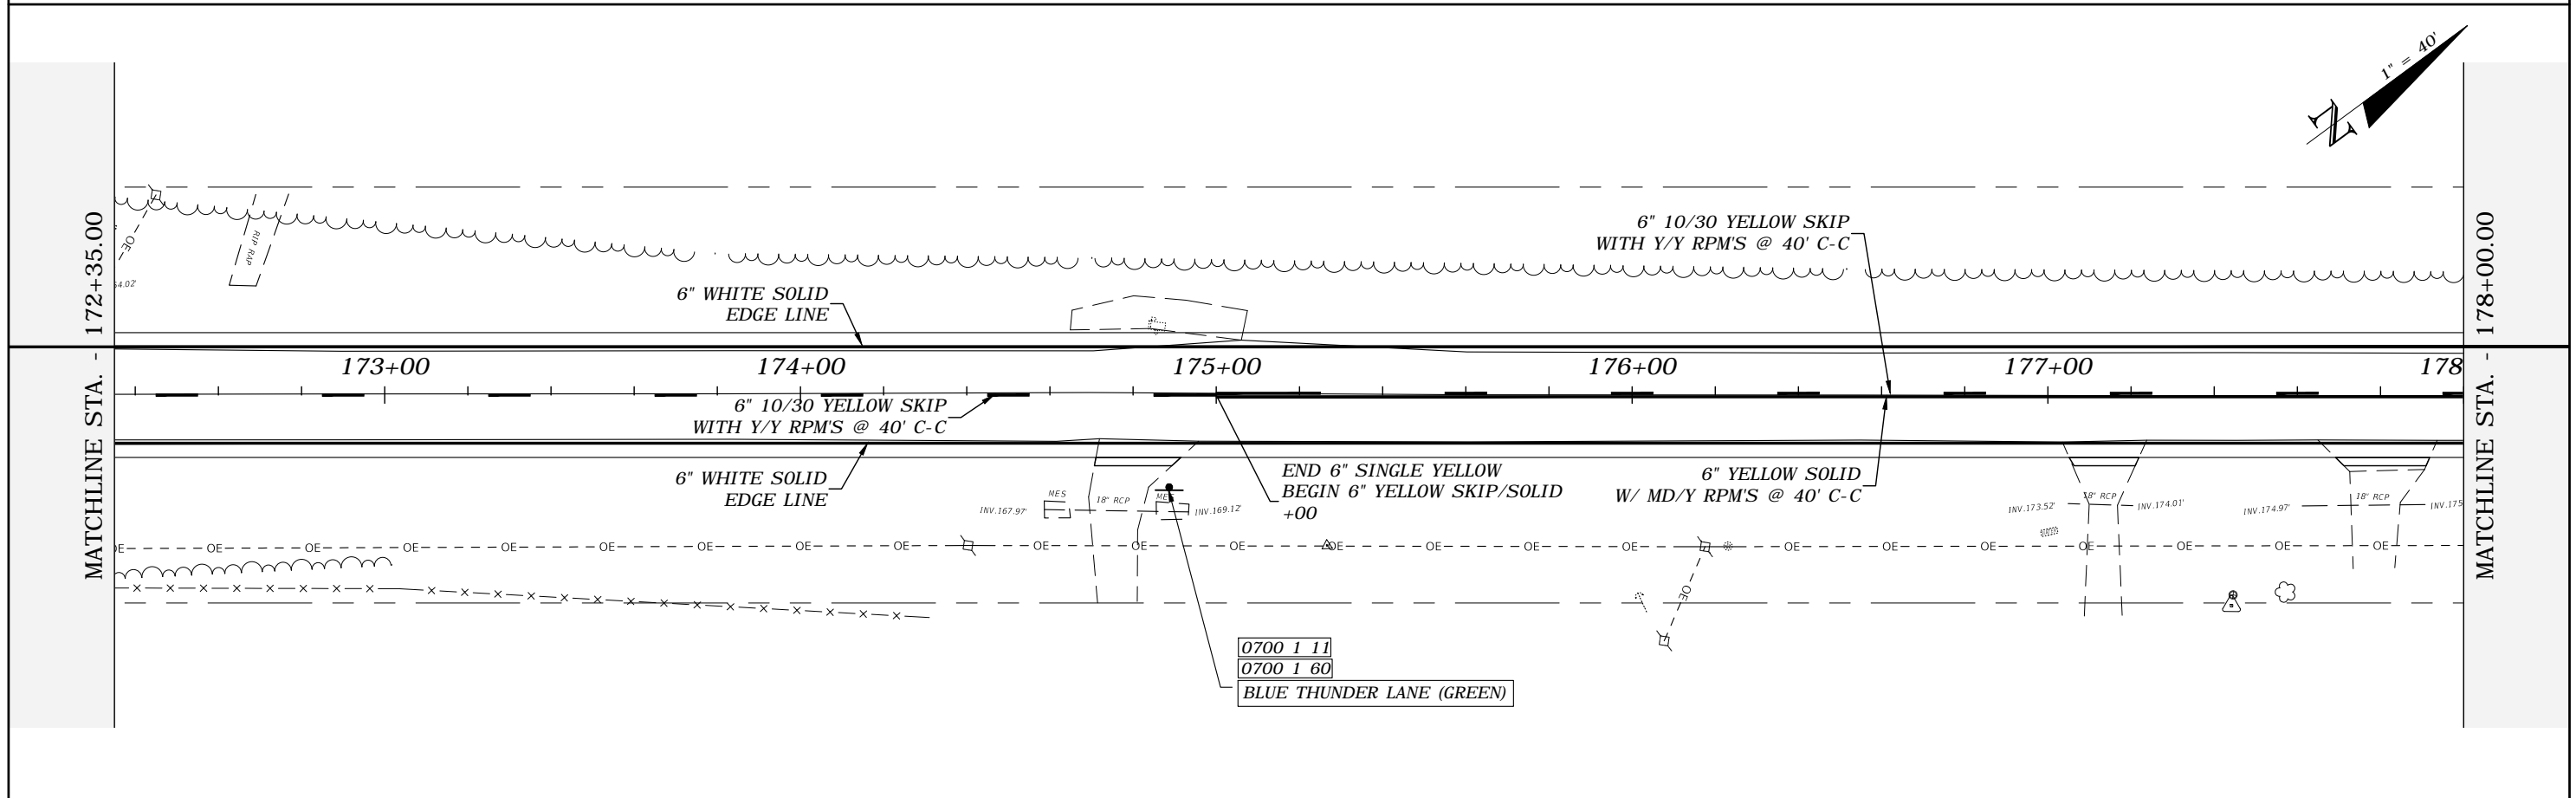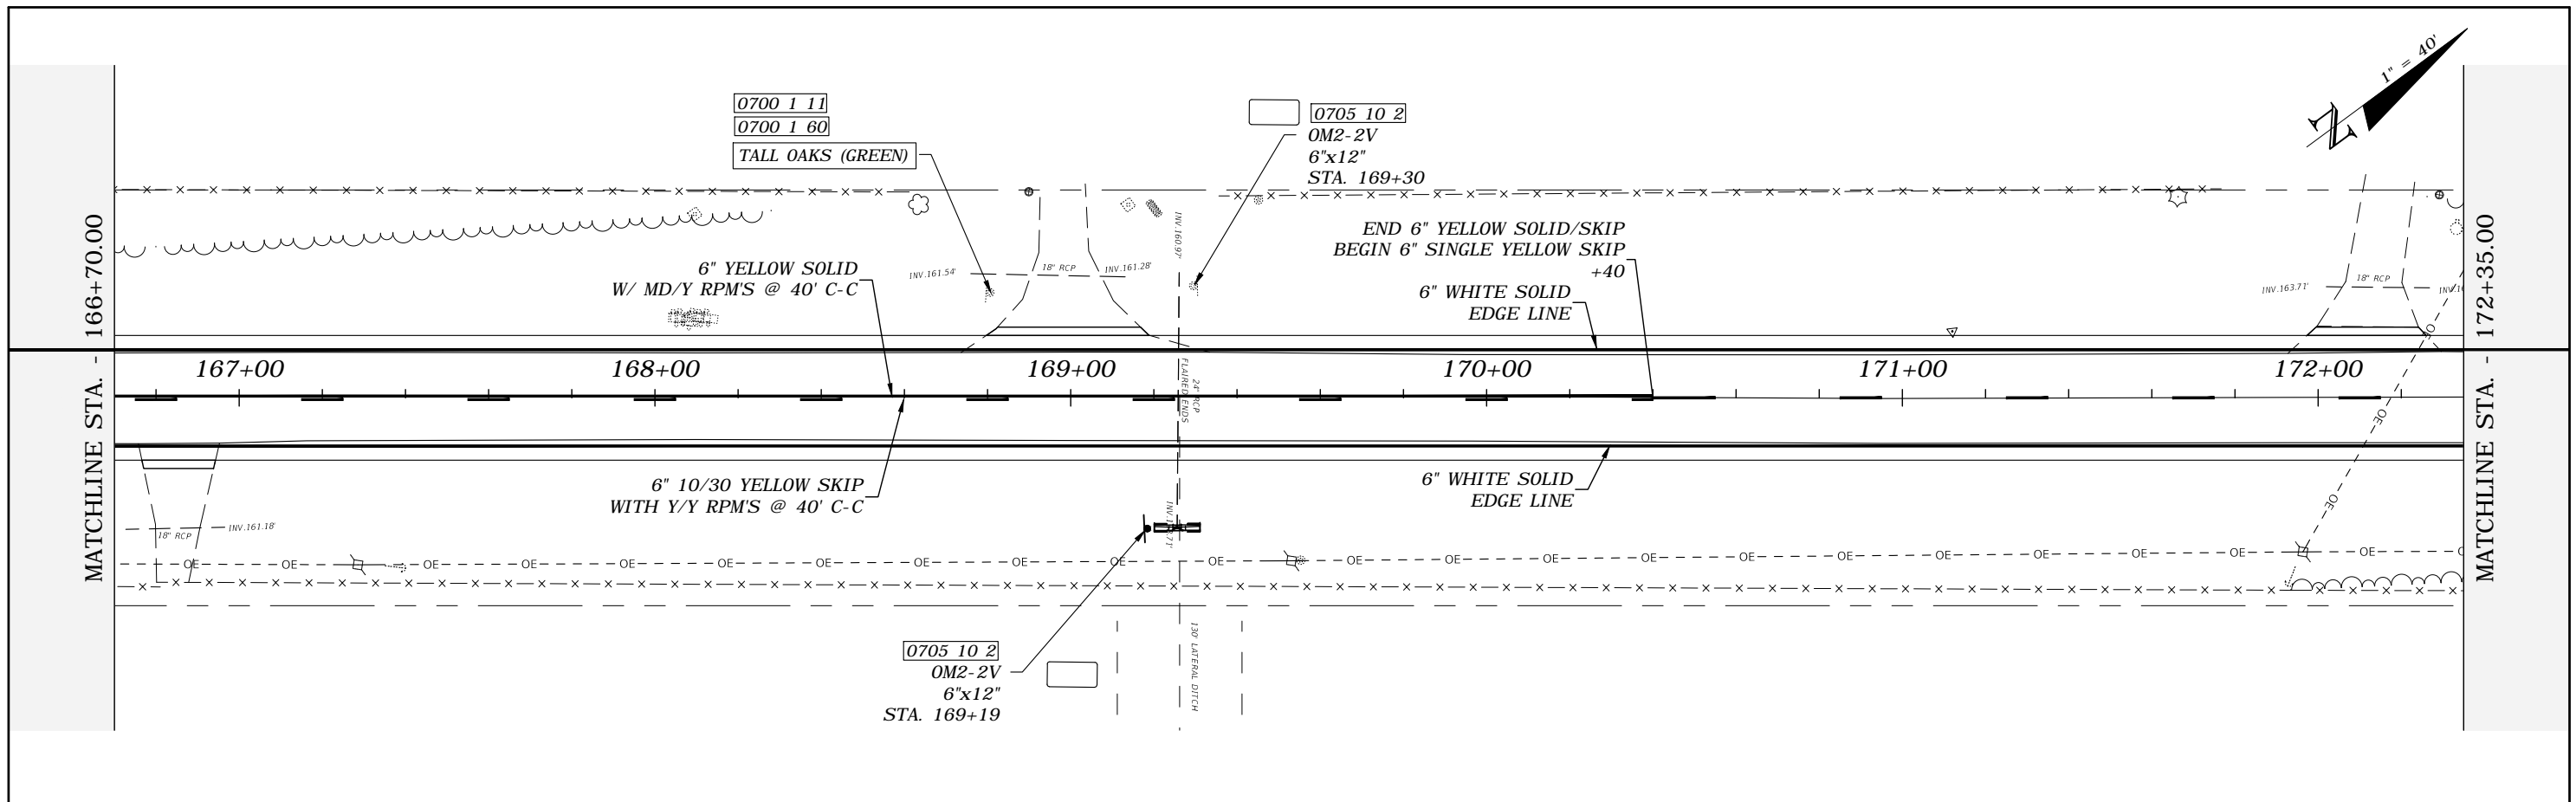





REVISIONS				ROBERT C. CESKA, P.E. P.E. LICENSE NUMBER 82288 DEWBERRY 101 N MONROE STREET, SUITE 710 TALLAHASSEE, FLORIDA 32301 CERTIFICATE OF AUTHORIZATION 00008794	WAUKEENAH HIGHWAY			SIGNING AND PAVEMENT MARKINGS	SHEET NO.
DATE	DESCRIPTION	DATE	DESCRIPTION		ROAD NO.	COUNTY	FINANCIAL PROJECT ID		
---	---	---	---		---	JEFFERSON	438366-1-54-01		S17

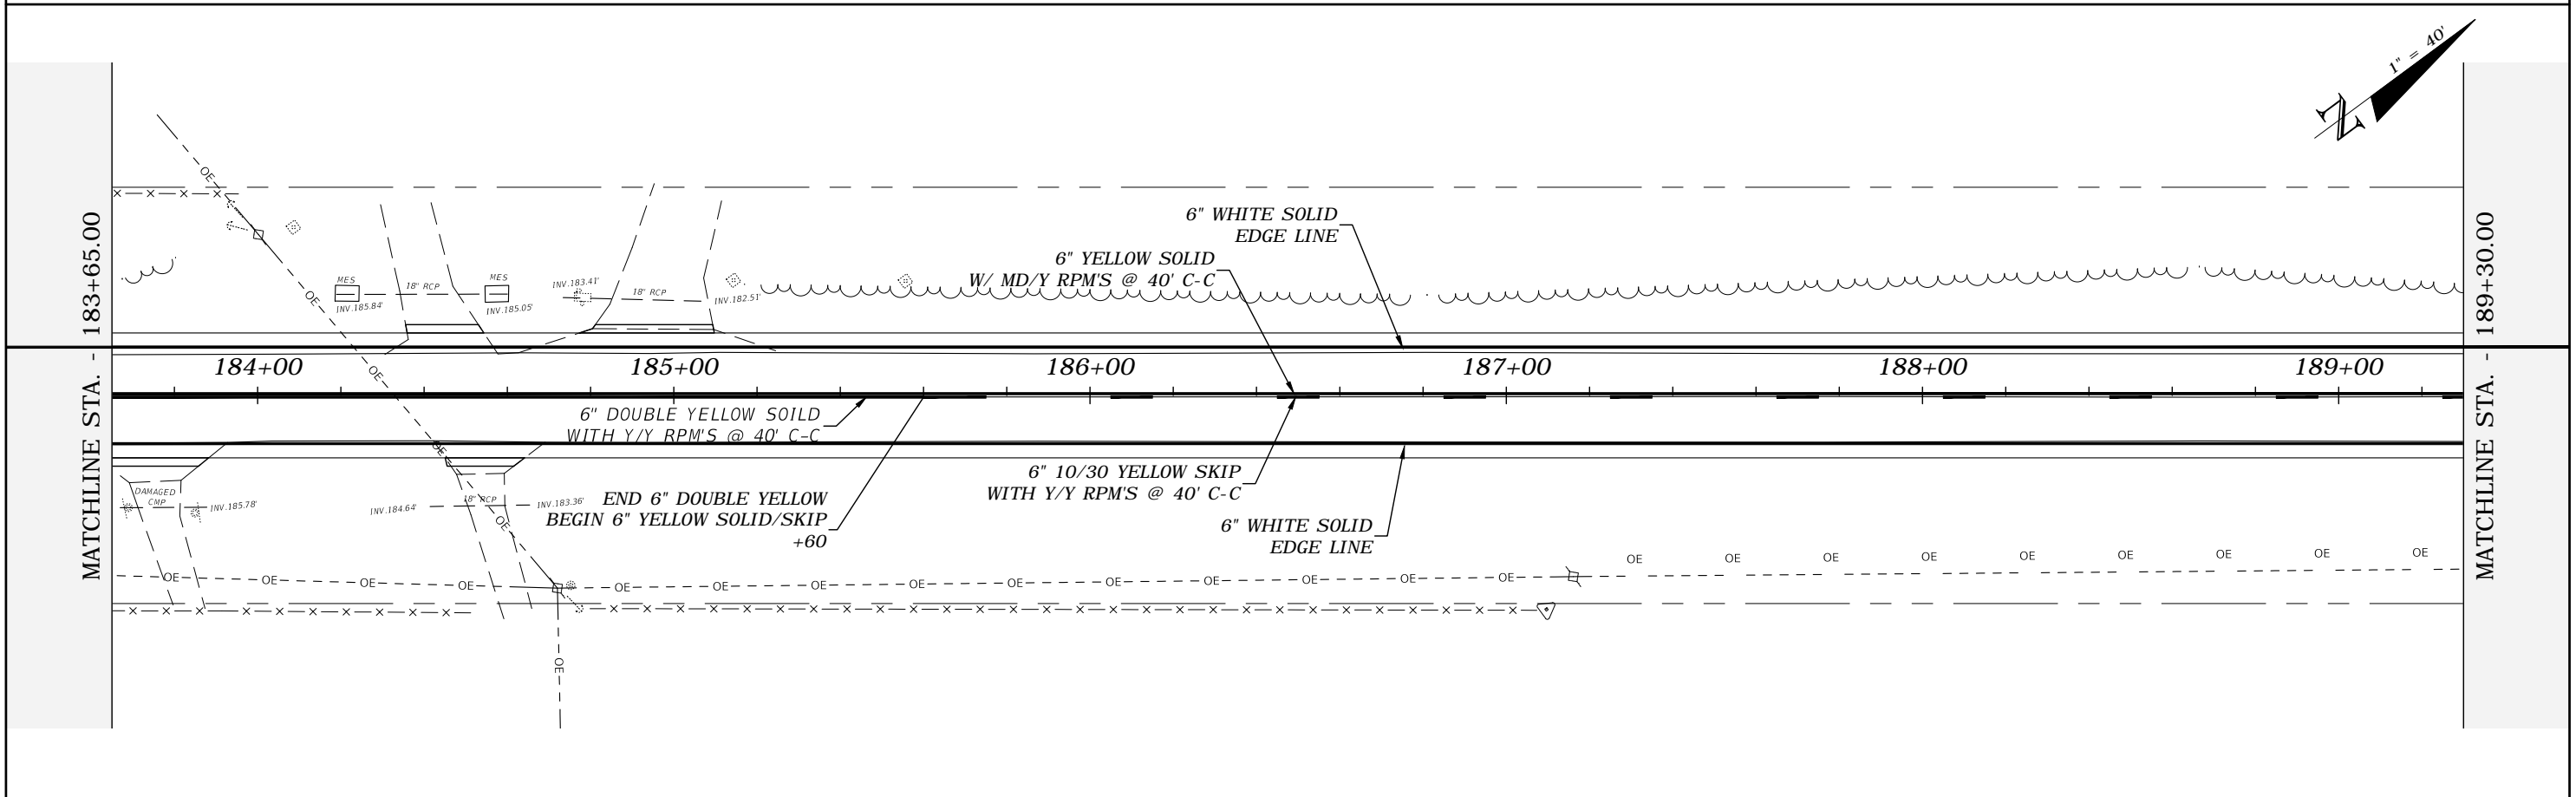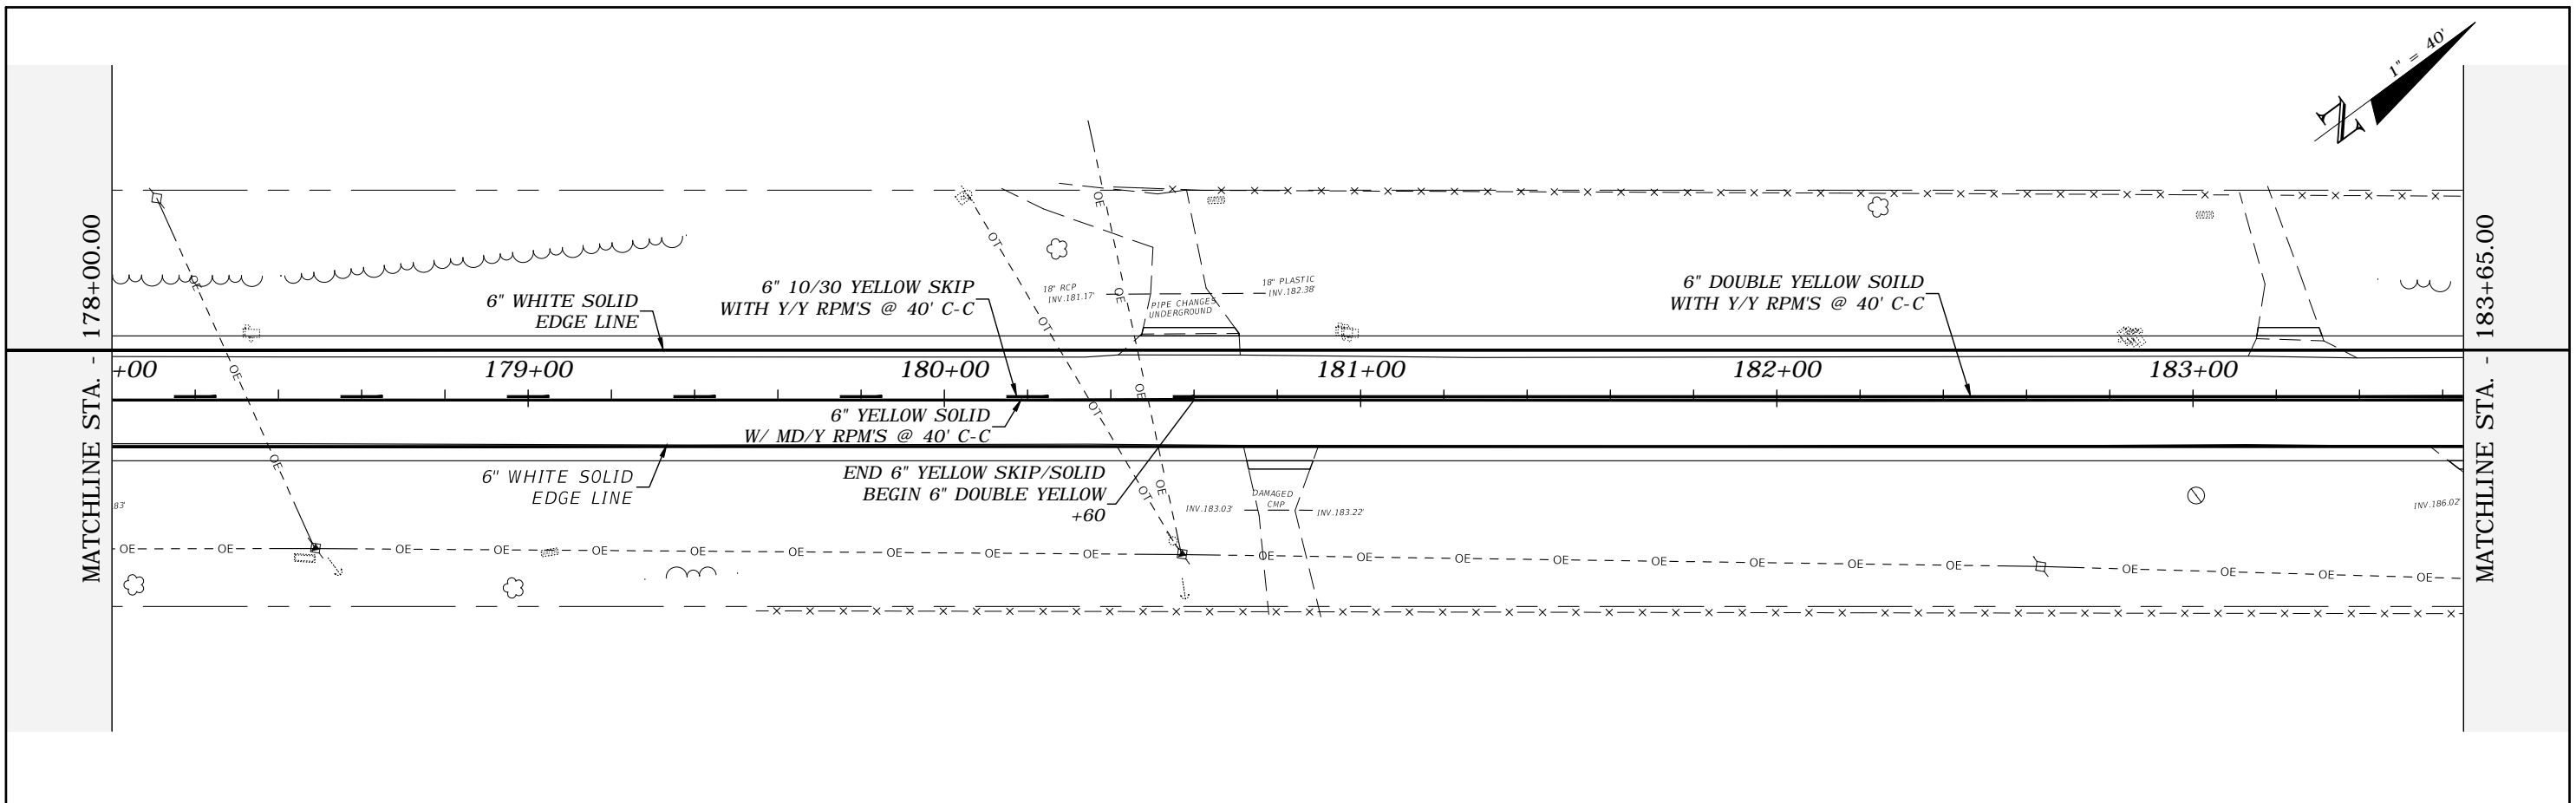




REVISIONS				ROBERT C. CESKA, P.E. P.E. LICENSE NUMBER 82288 DEWBERRY 101 N MONROE STREET, SUITE 710 TALLAHASSEE, FLORIDA 32301 CERTIFICATE OF AUTHORIZATION 00008794	WAUKEENAH HIGHWAY			SIGNING AND PAVEMENT MARKINGS	SHEET NO.
DATE	DESCRIPTION	DATE	DESCRIPTION		ROAD NO.	COUNTY	FINANCIAL PROJECT ID		
----	----				----	JEFFERSON	438366-1-54-01		S18

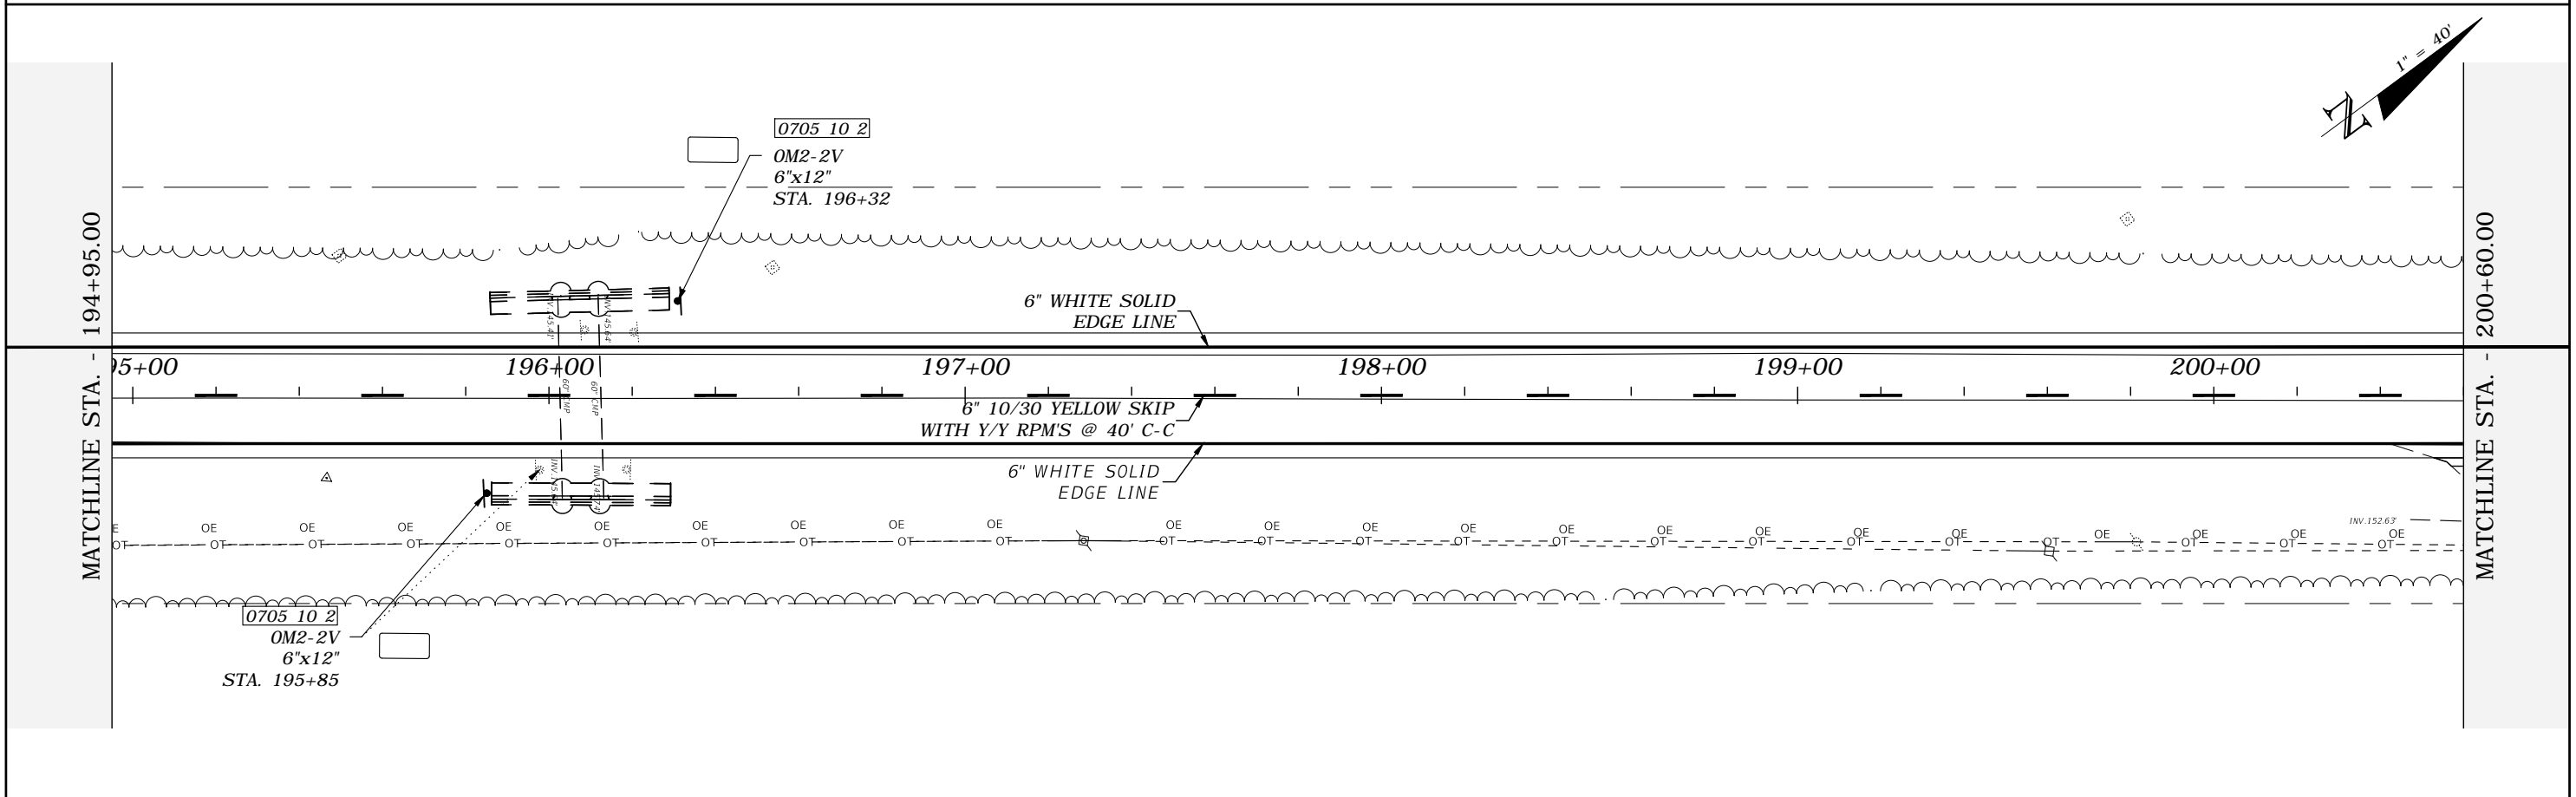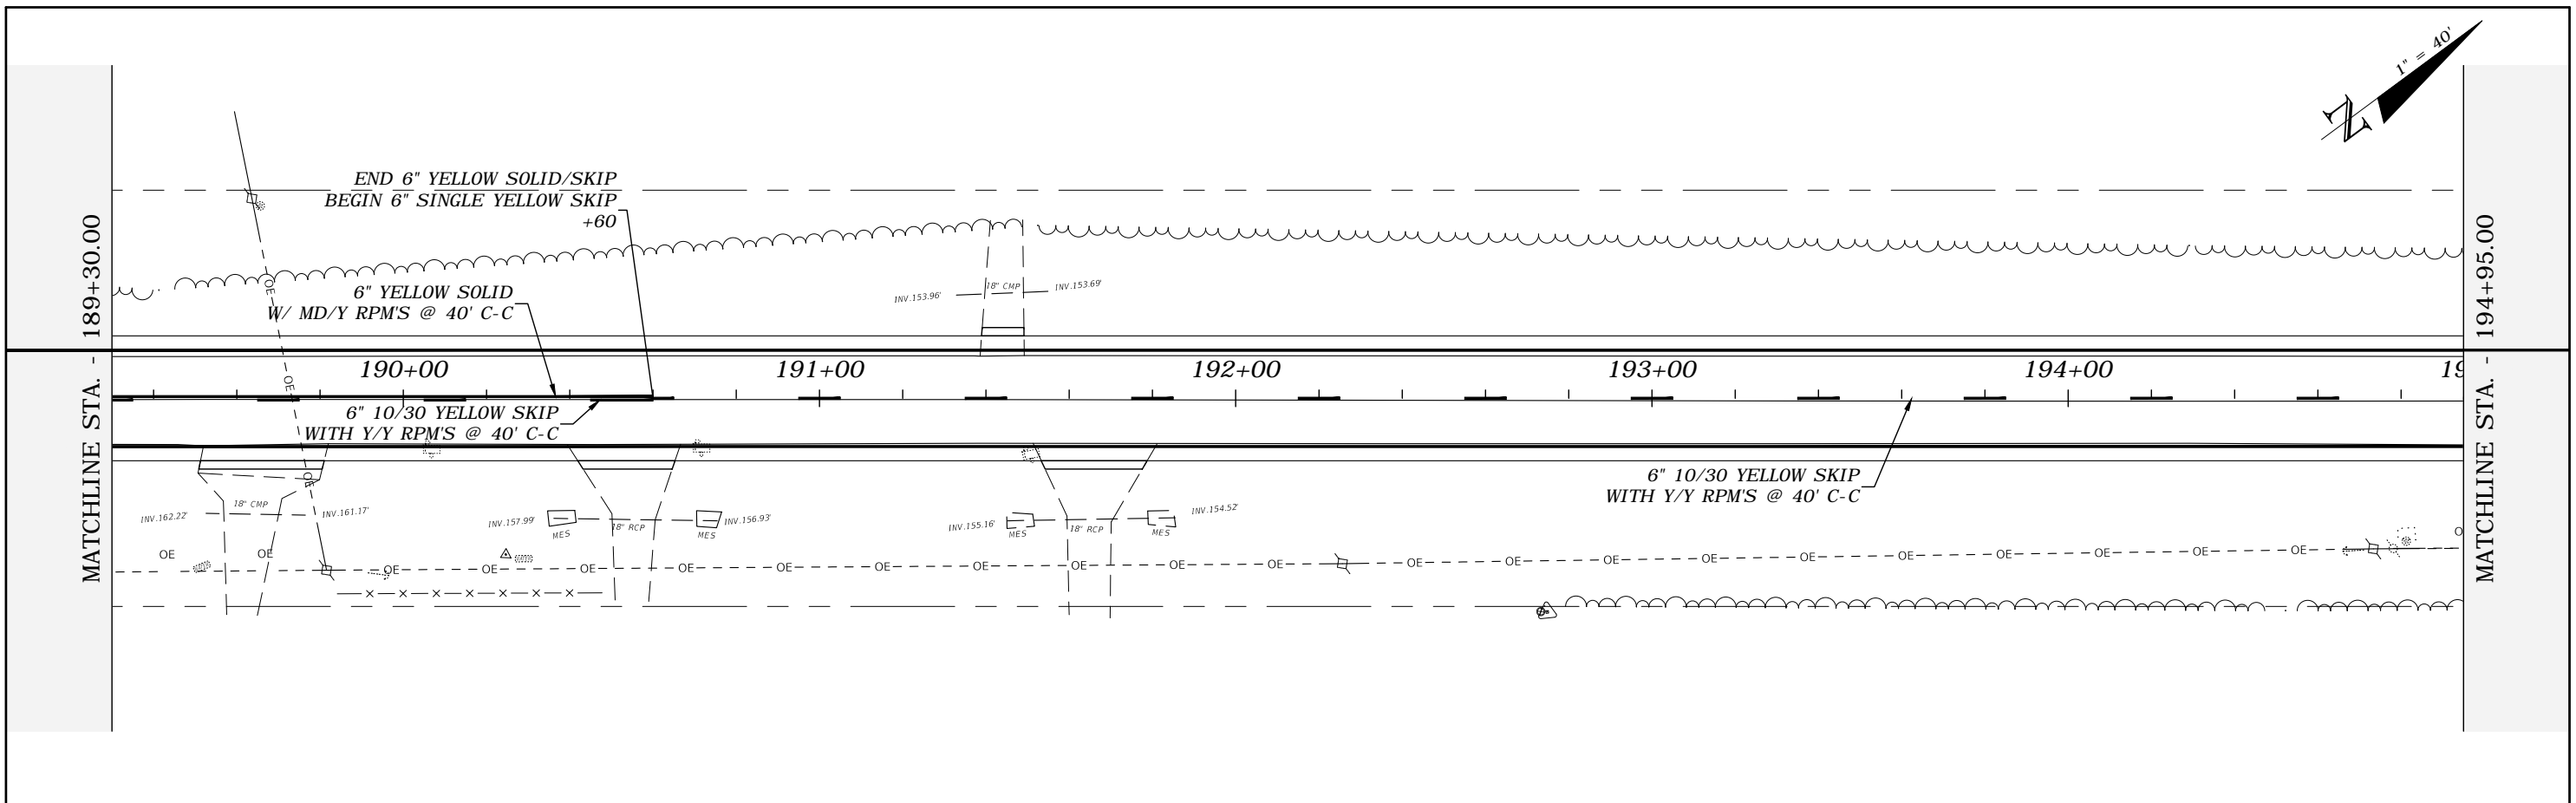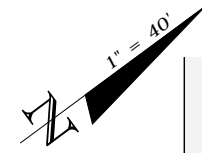

REVISIONS				ROBERT C. CESKA, P.E. P.E. LICENSE NUMBER 82288 DEWBERRY 101 N MONROE STREET, SUITE 710 TALLAHASSEE, FLORIDA 32301 CERTIFICATE OF AUTHORIZATION 00008794	WAUKEENAH HIGHWAY			SIGNING AND PAVEMENT MARKINGS	SHEET NO. S19
DATE	DESCRIPTION	DATE	DESCRIPTION		ROAD NO.	COUNTY	FINANCIAL PROJECT ID		
---	---				JEFFERSON	438366-1-54-01			

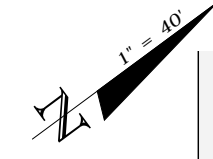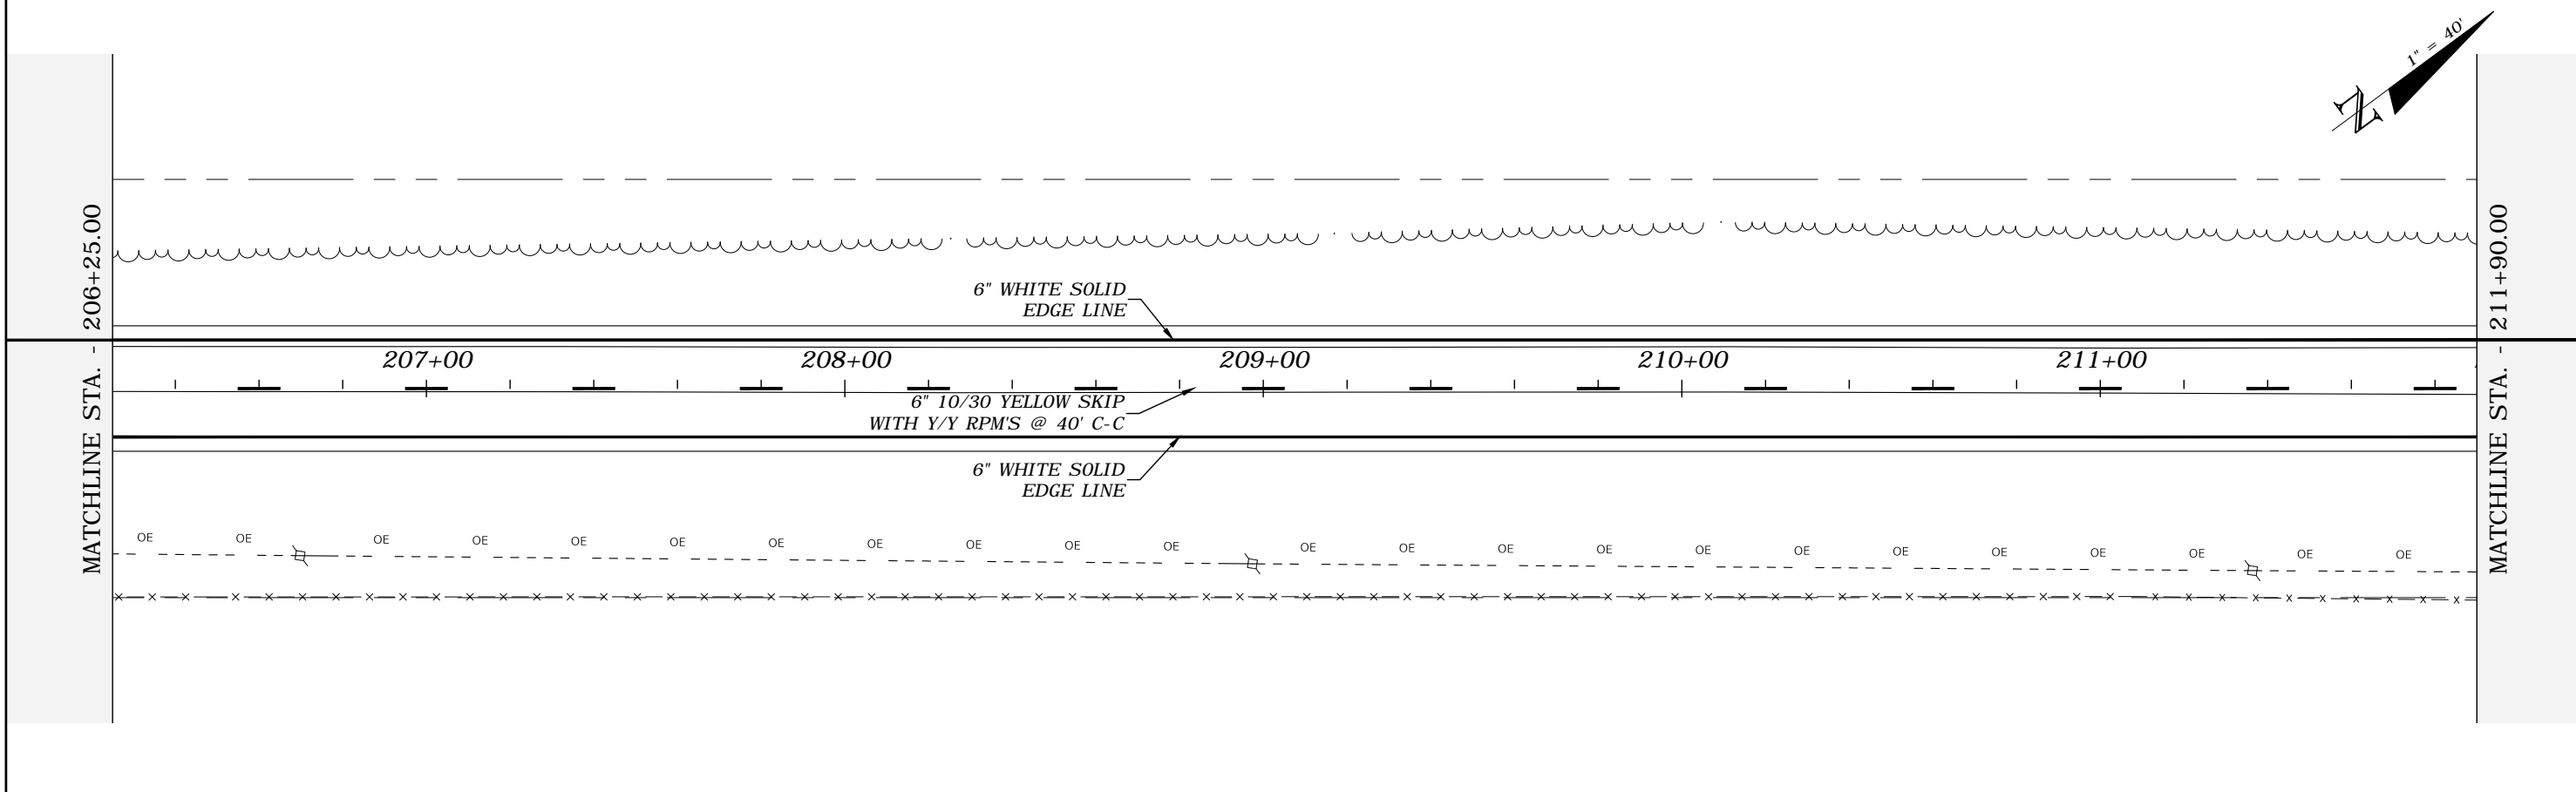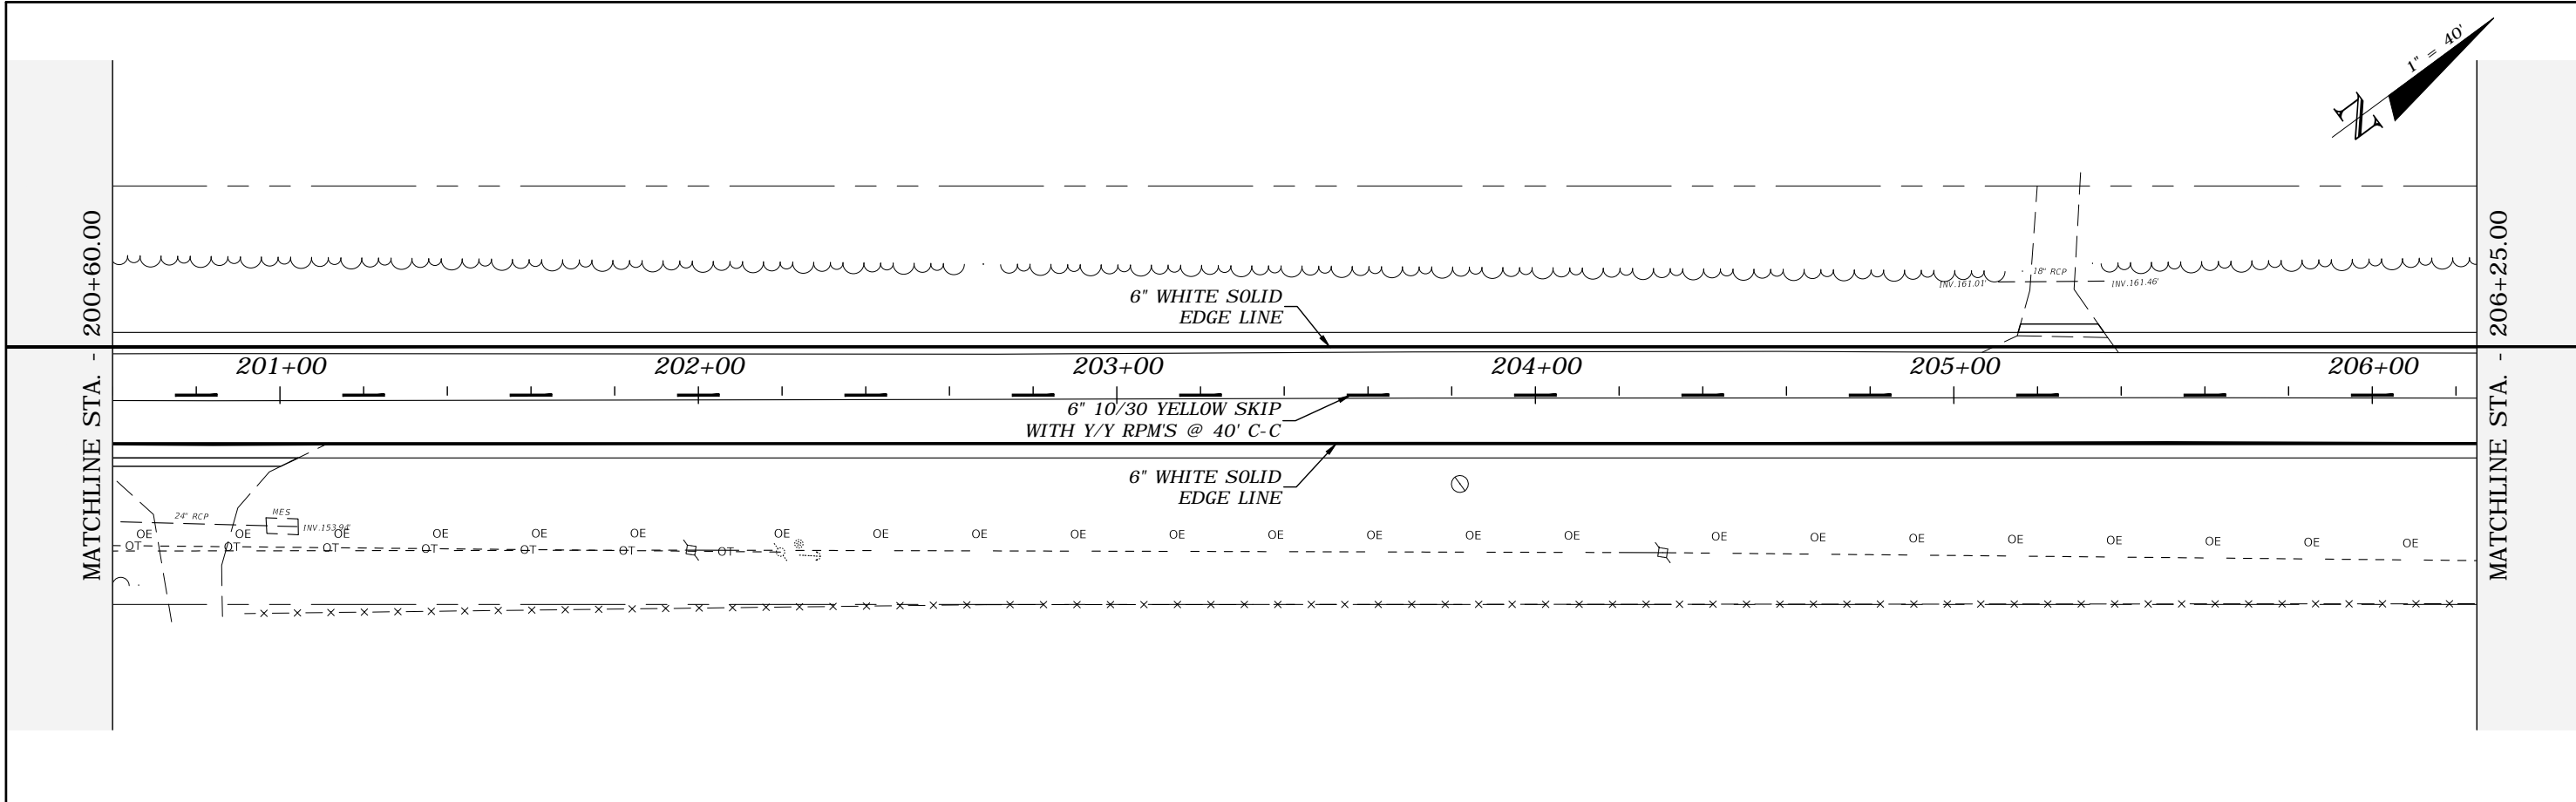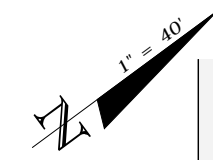

REVISIONS				ROBERT C. CESKA, P.E. P.E. LICENSE NUMBER 82288 DEWBERRY 101 N MONROE STREET, SUITE 710 TALLAHASSEE, FLORIDA 32301 CERTIFICATE OF AUTHORIZATION 00008794	WAUKEENAH HIGHWAY			SIGNING AND PAVEMENT MARKINGS	SHEET NO. S20
DATE	DESCRIPTION	DATE	DESCRIPTION		ROAD NO.	COUNTY	FINANCIAL PROJECT ID		
---	---				JEFFERSON	438366-1-54-01			

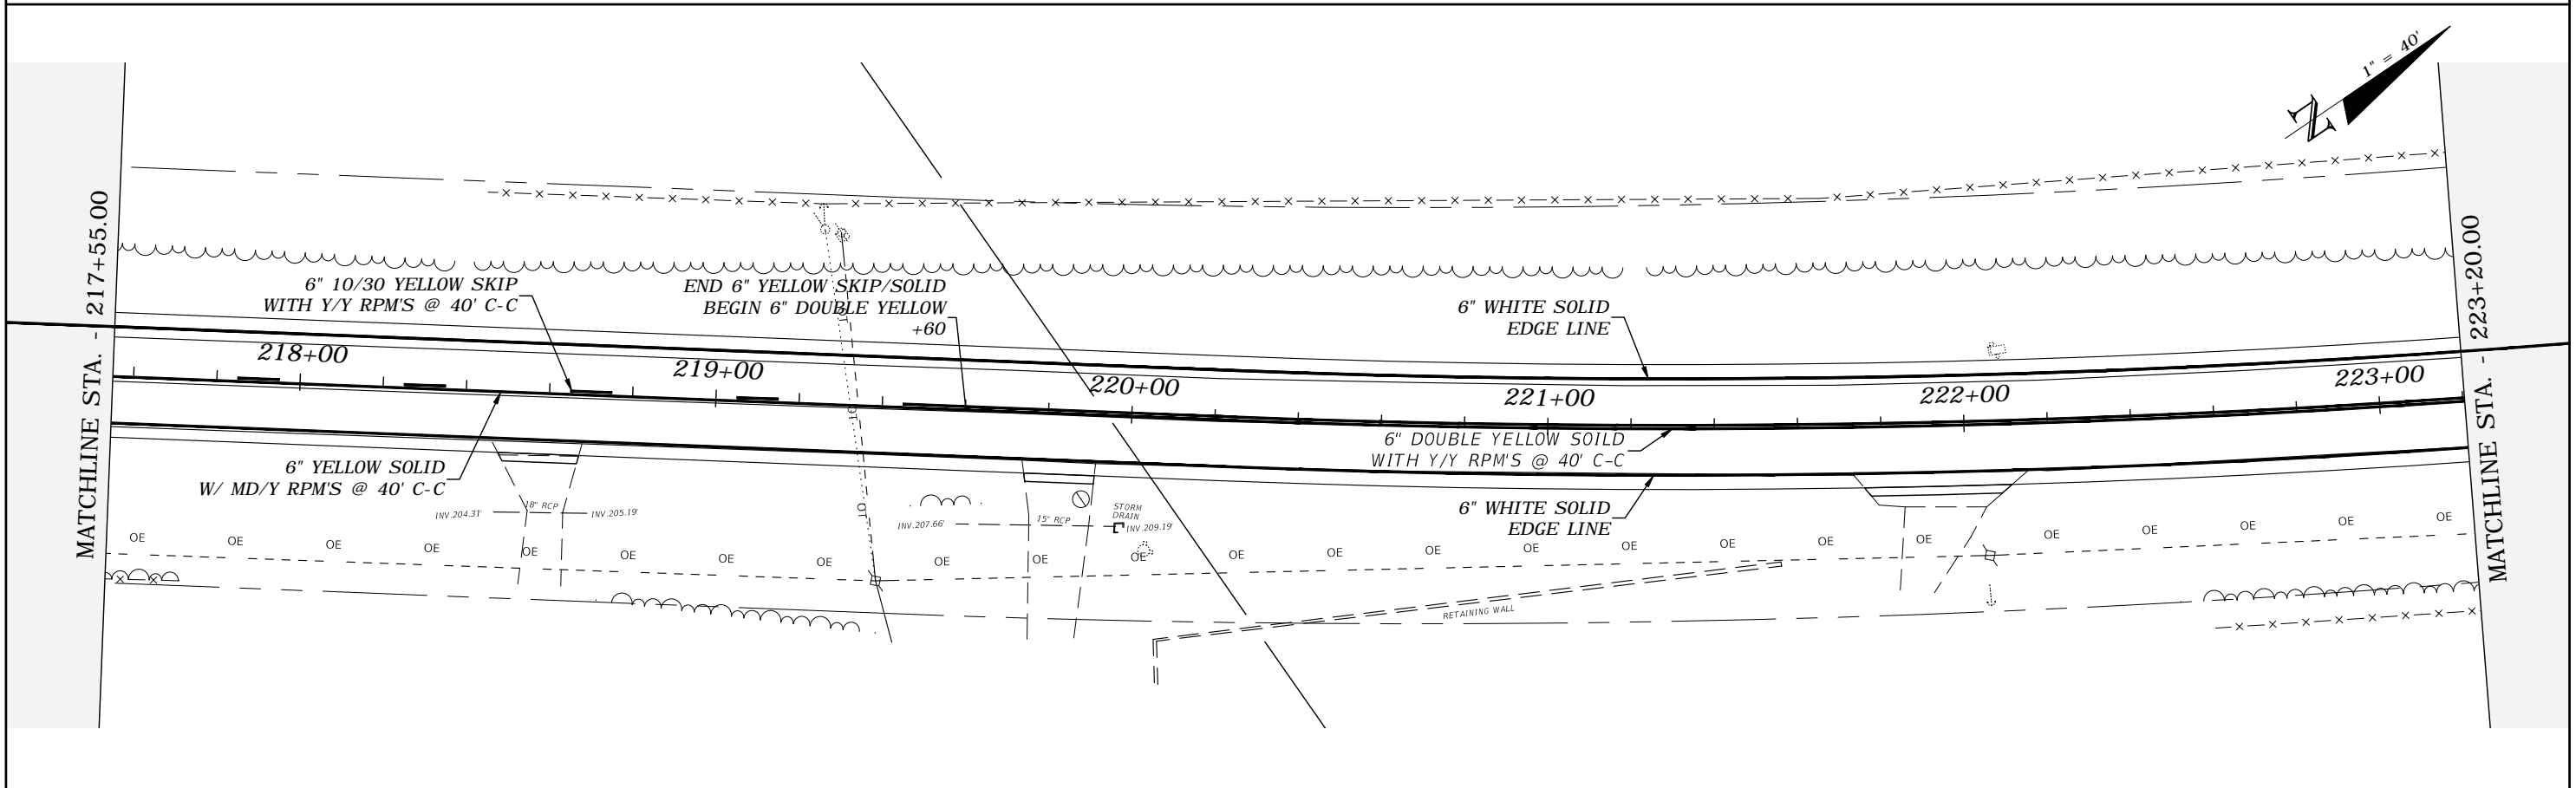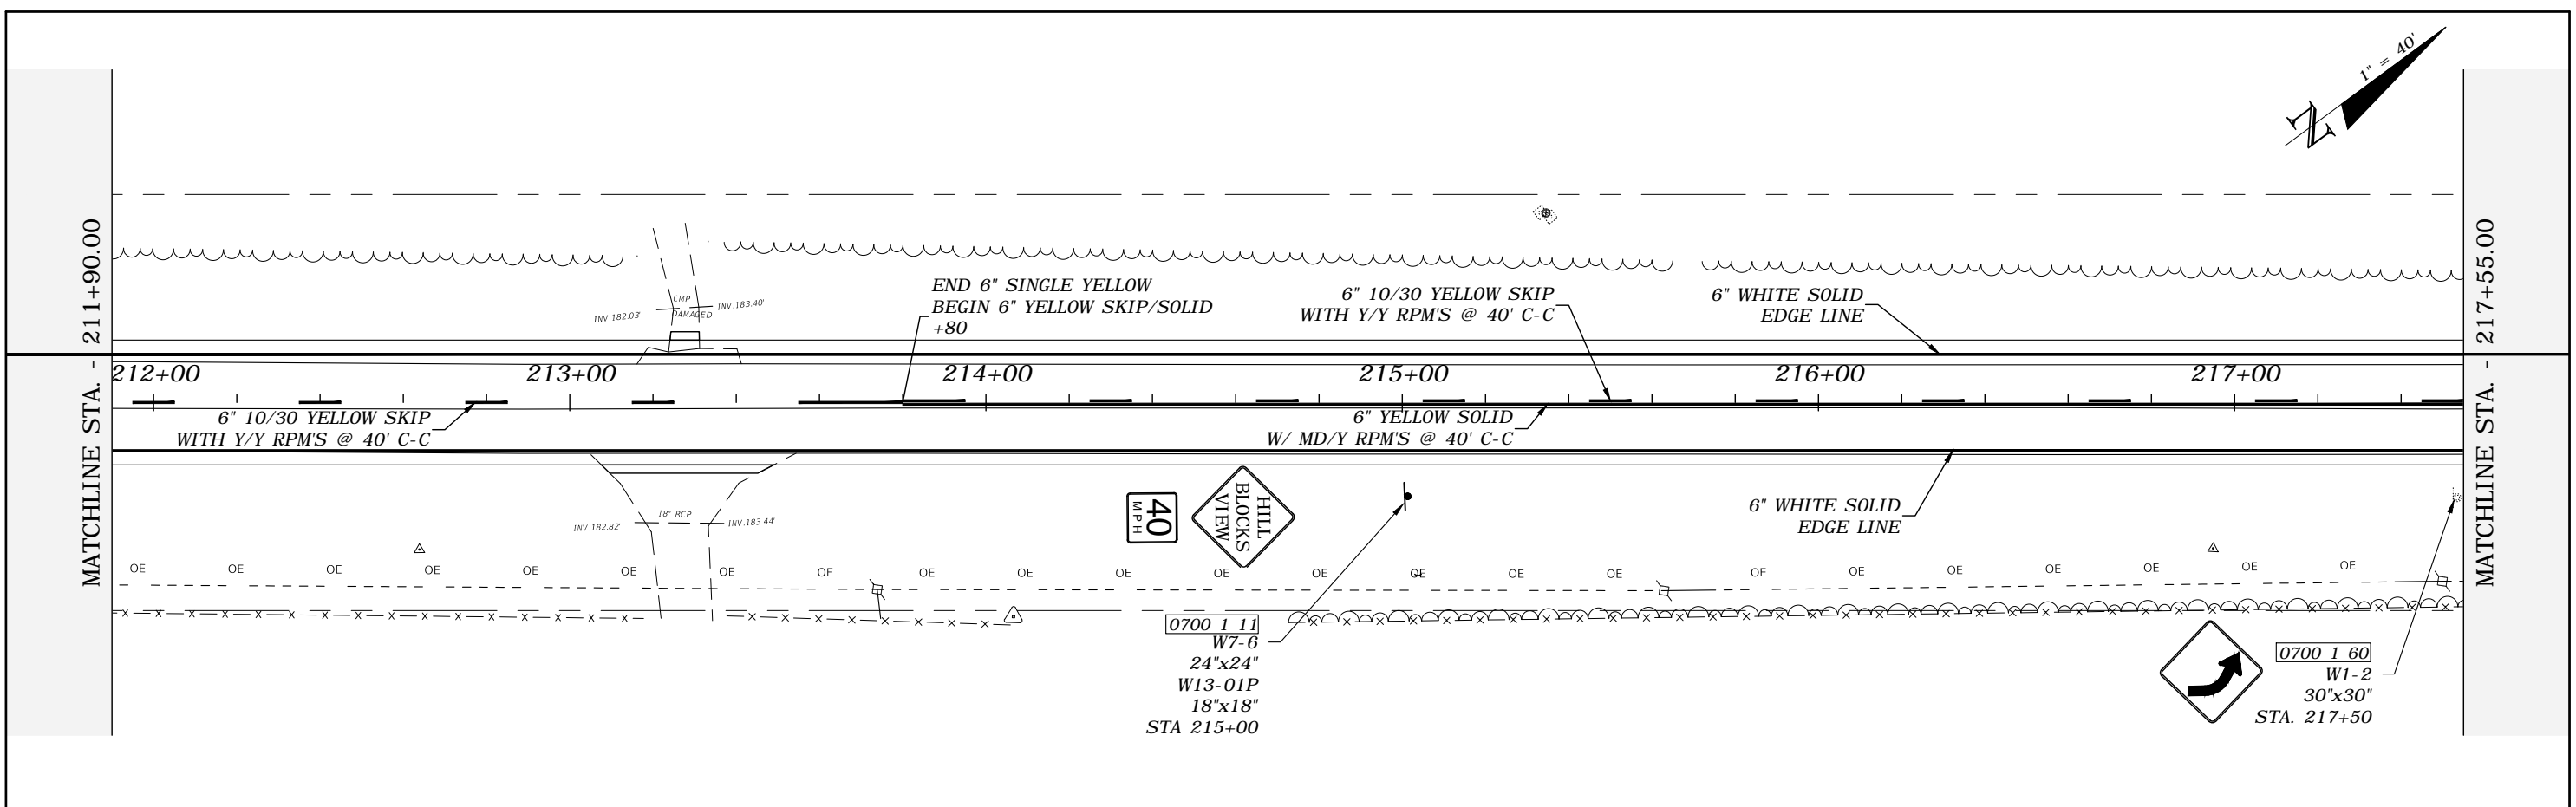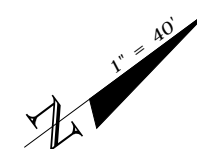



REVISIONS			
DATE	DESCRIPTION	DATE	DESCRIPTION
---	---	---	---

ROBERT C. CESKA, P.E.
 P.E. LICENSE NUMBER 82288
 DEWBERRY
 101 N MONROE STREET, SUITE 710
 TALLAHASSEE, FLORIDA 32301
 CERTIFICATE OF AUTHORIZATION 00008794





WAUKEENAH HIGHWAY		
ROAD NO.	COUNTY	FINANCIAL PROJECT ID
----	JEFFERSON	438366-1-54-01

**SIGNING AND PAVEMENT
 MARKINGS**





SHEET
 NO.
S21

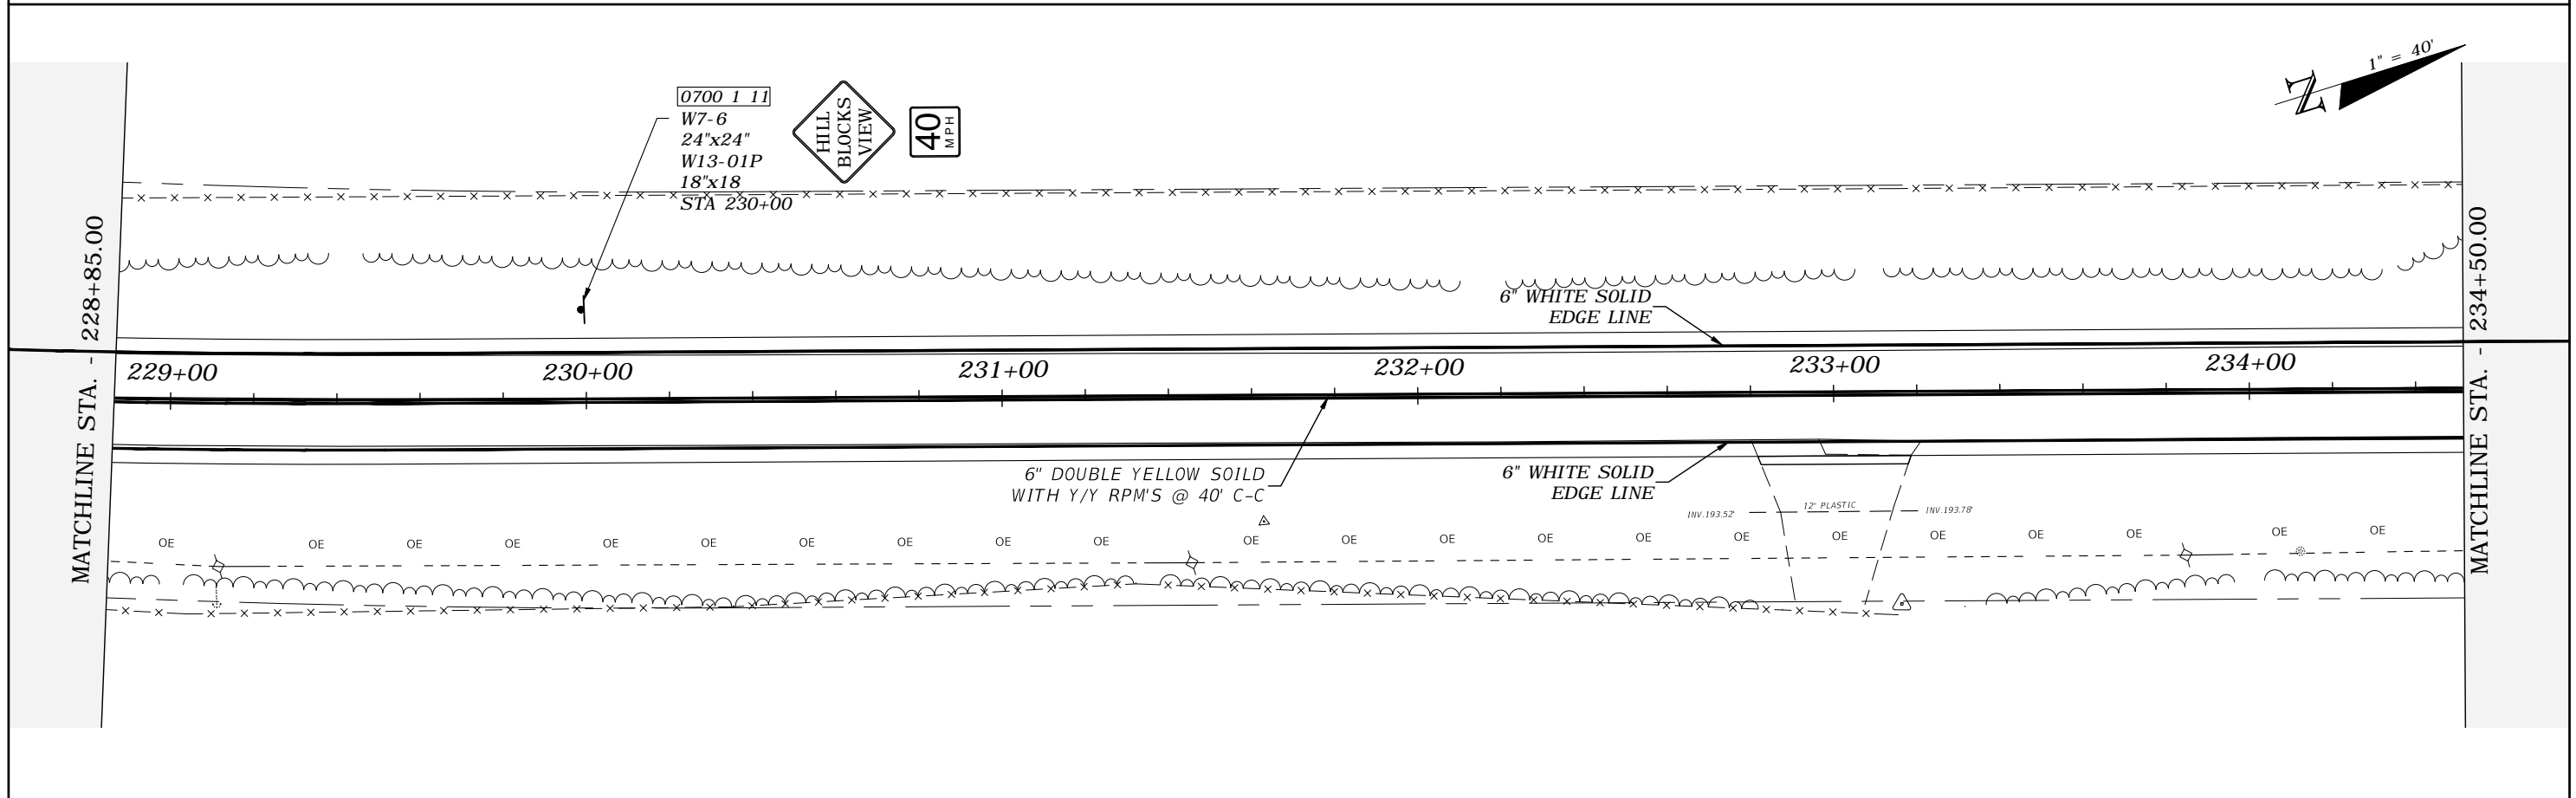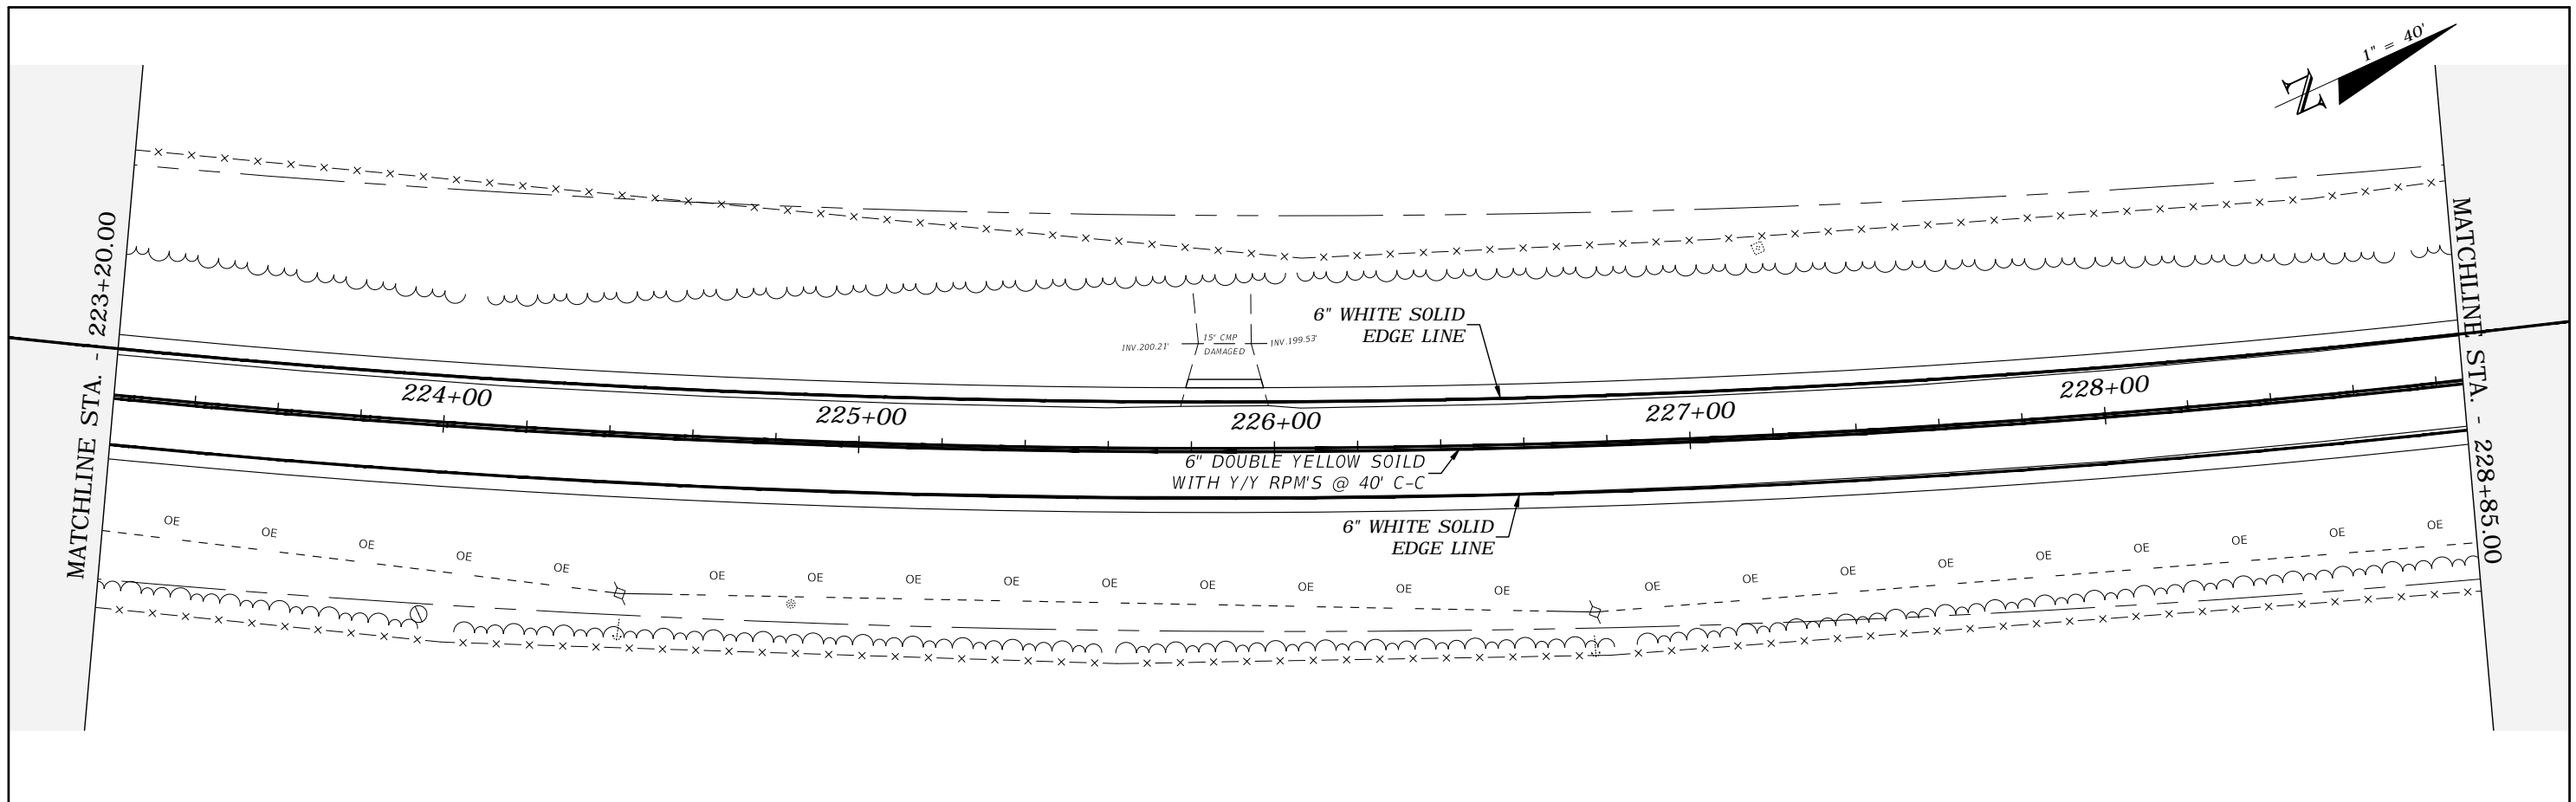



REVISIONS				ROBERT C. CESKA, P.E. P.E. LICENSE NUMBER 82288 DEWBERRY 101 N MONROE STREET, SUITE 710 TALLAHASSEE, FLORIDA 32301 CERTIFICATE OF AUTHORIZATION 00008794	WAUKEENAH HIGHWAY			SIGNING AND PAVEMENT MARKINGS	SHEET NO. S22
DATE	DESCRIPTION	DATE	DESCRIPTION		ROAD NO.	COUNTY	FINANCIAL PROJECT ID		
---	---				----	JEFFERSON	438366-1-54-01		

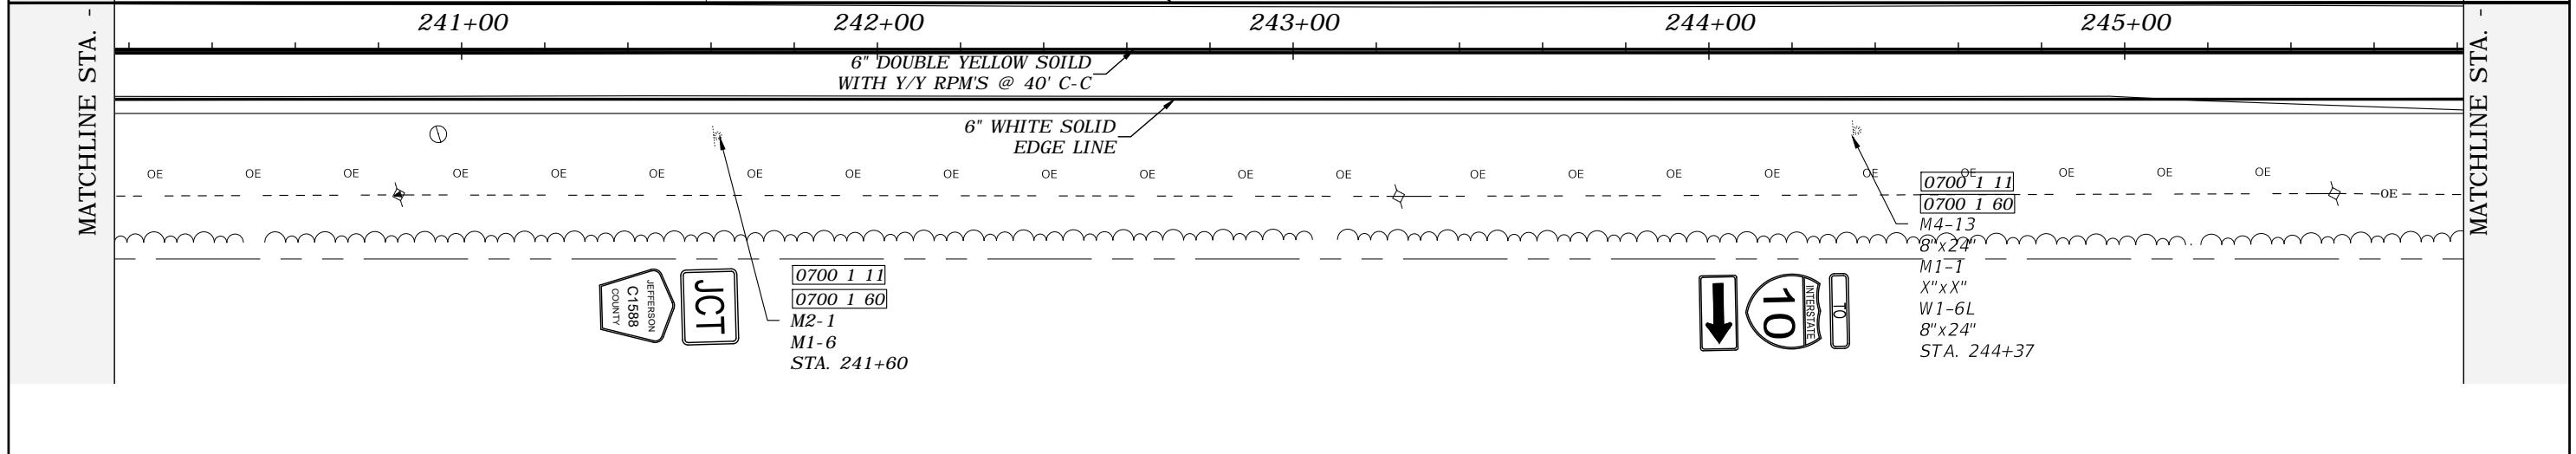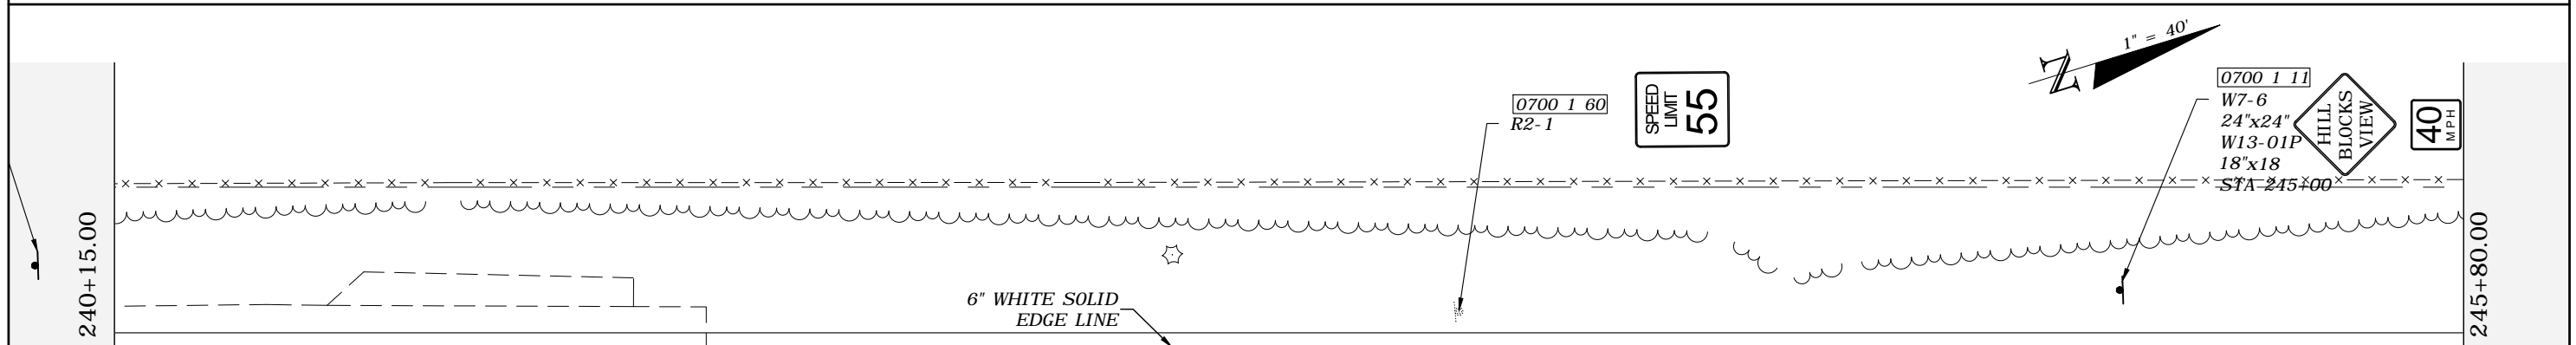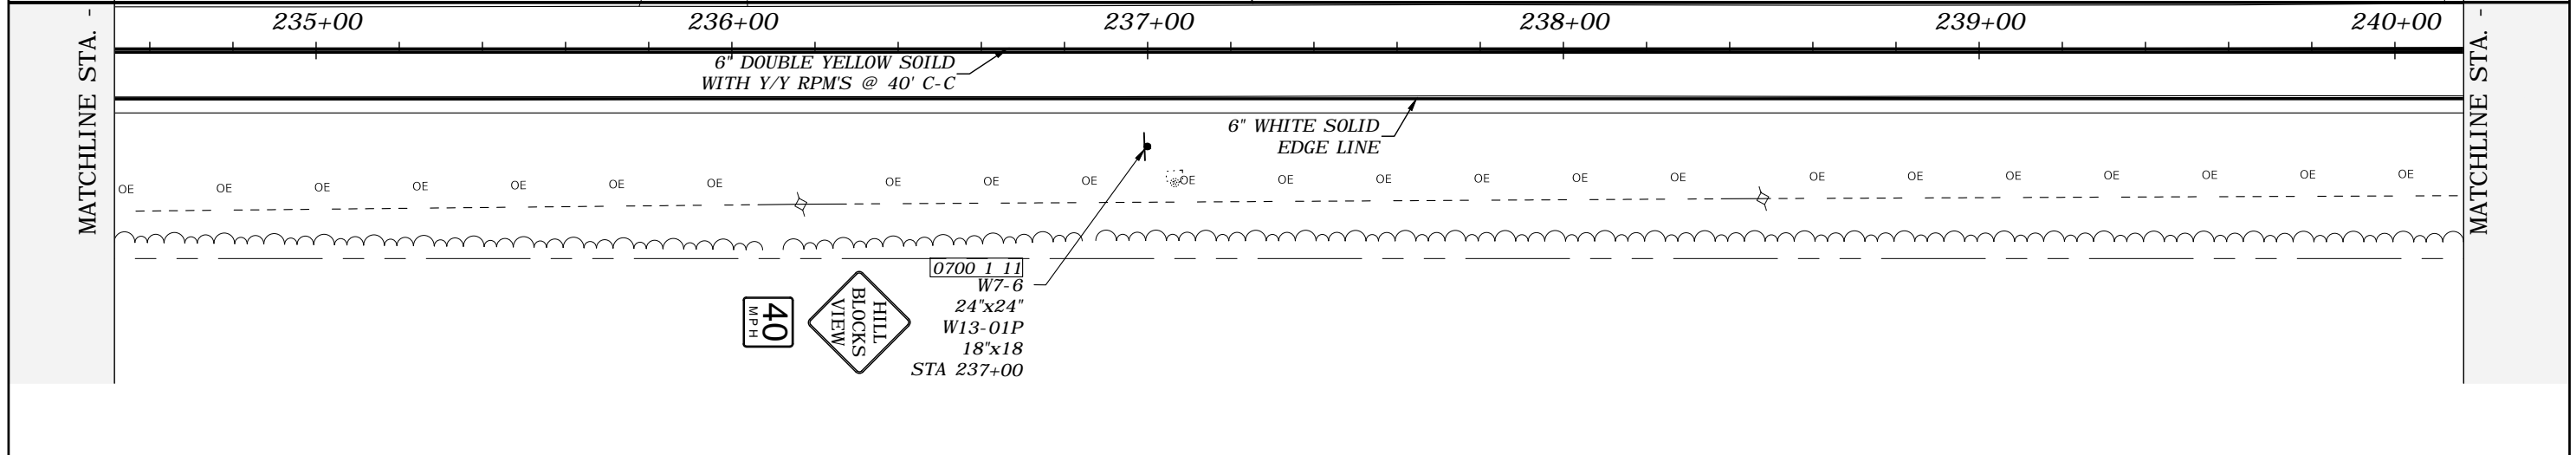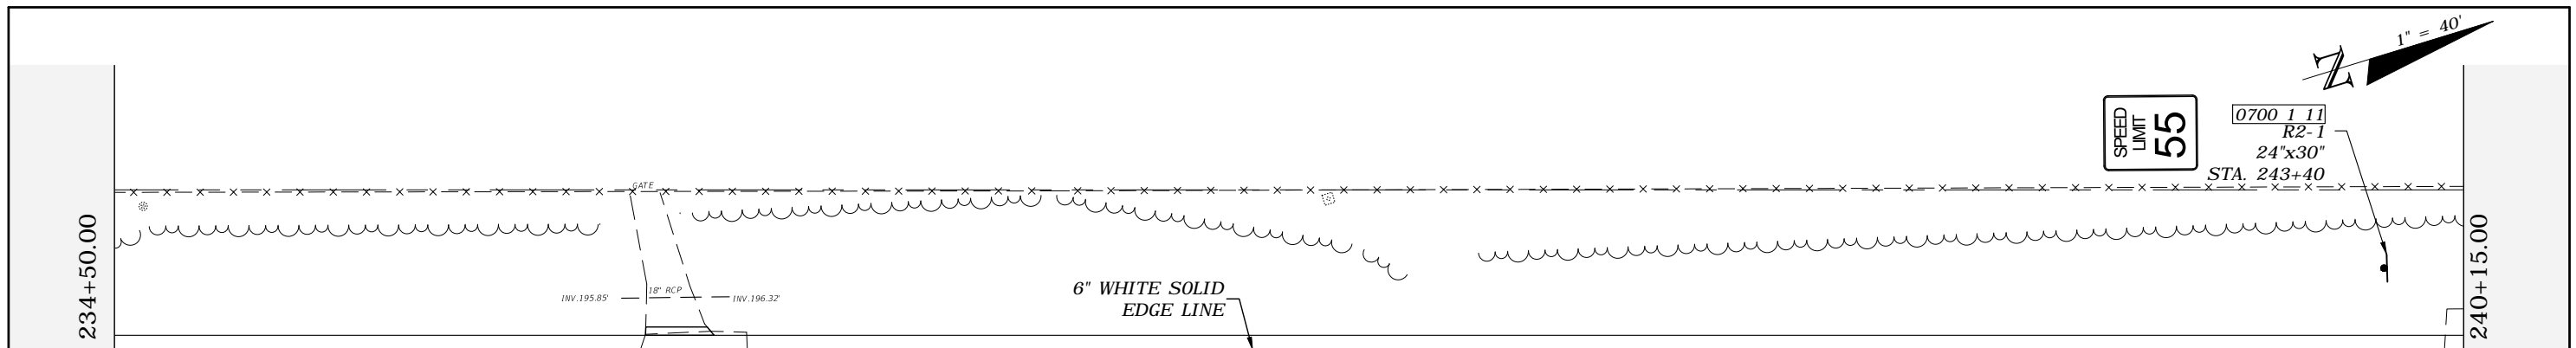




REVISIONS				ROBERT C. CESKA, P.E. P.E. LICENSE NUMBER 82288 DEWBERRY 101 N MONROE STREET, SUITE 710 TALLAHASSEE, FLORIDA 32301 CERTIFICATE OF AUTHORIZATION 00008794	WAUKEENAH HIGHWAY			SIGNING AND PAVEMENT MARKINGS	SHEET NO. S23
DATE	DESCRIPTION	DATE	DESCRIPTION		ROAD NO.	COUNTY	FINANCIAL PROJECT ID		
---	---			---	JEFFERSON	438366-1-54-01			

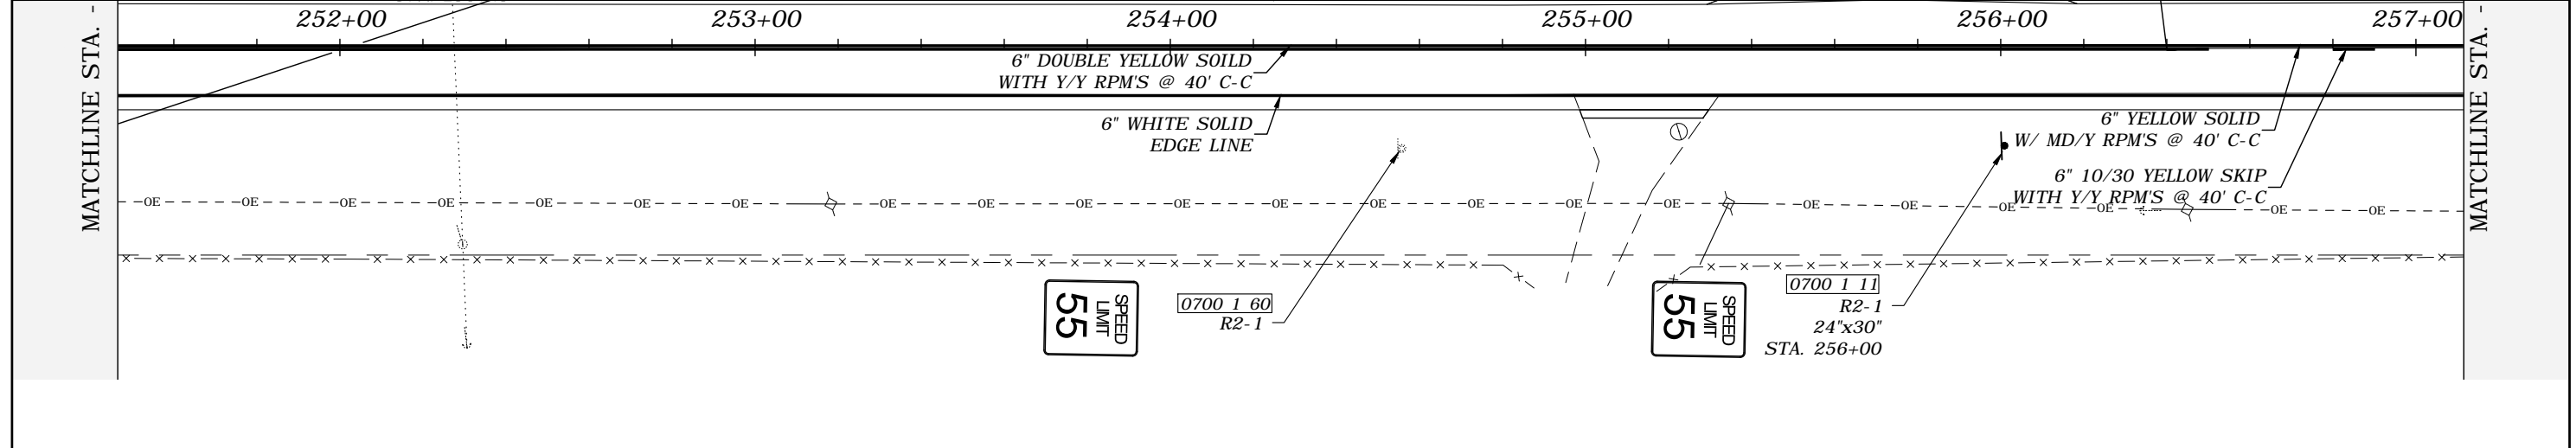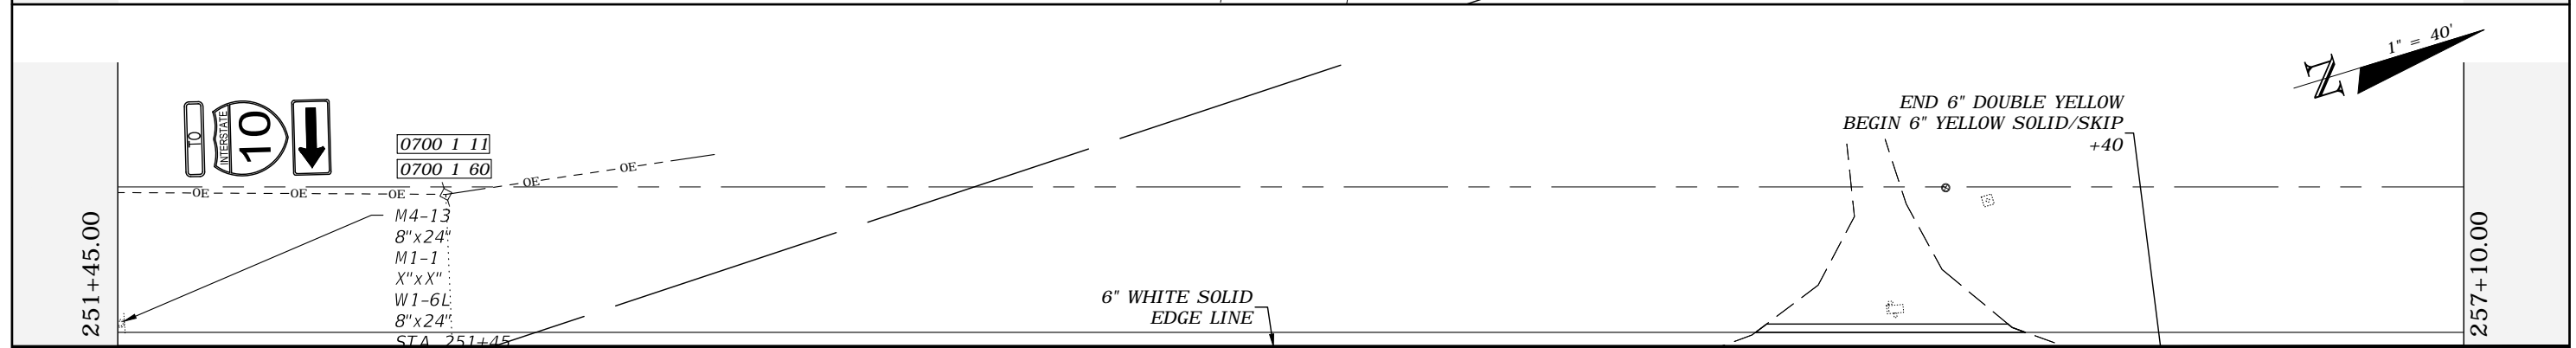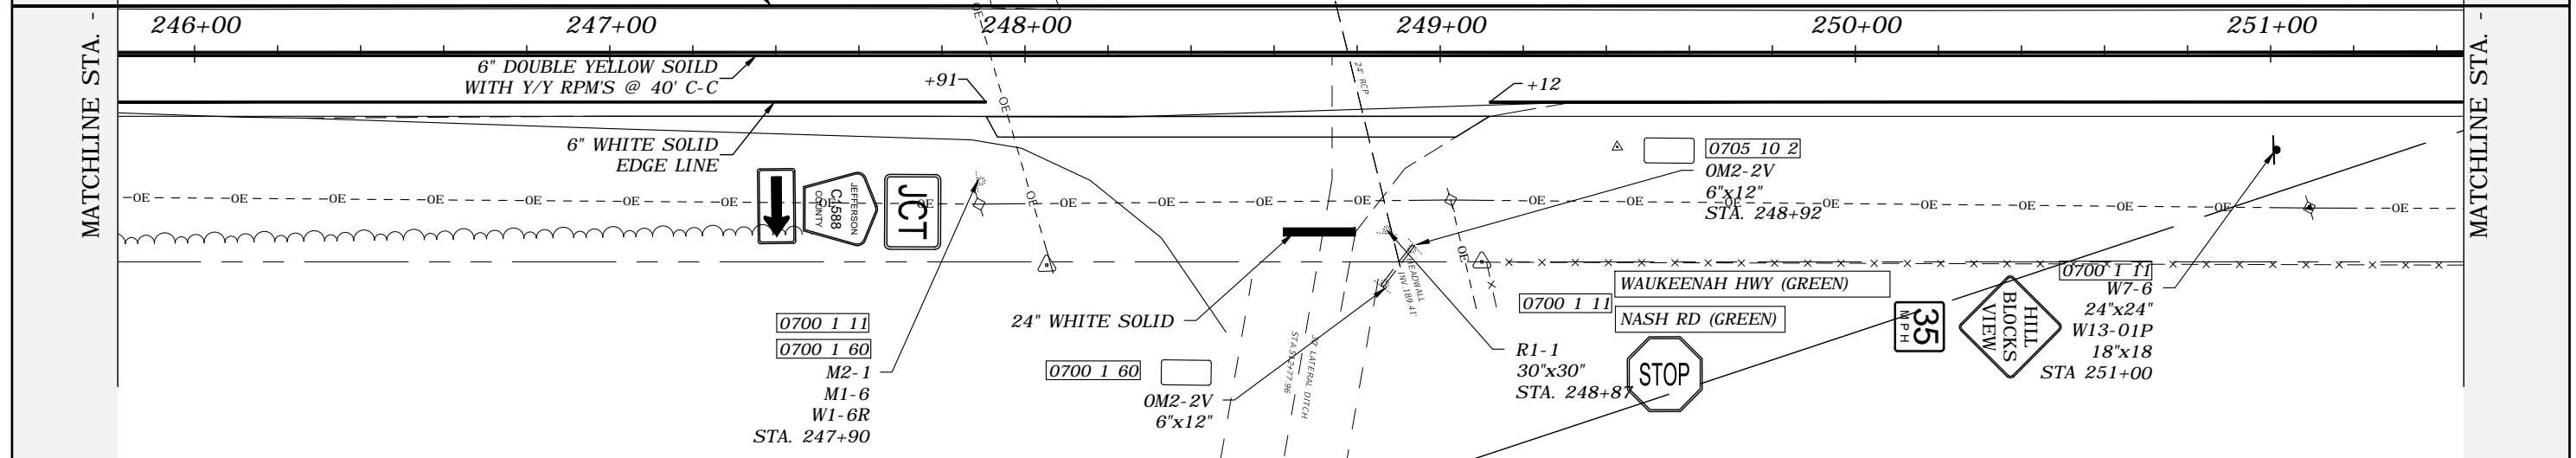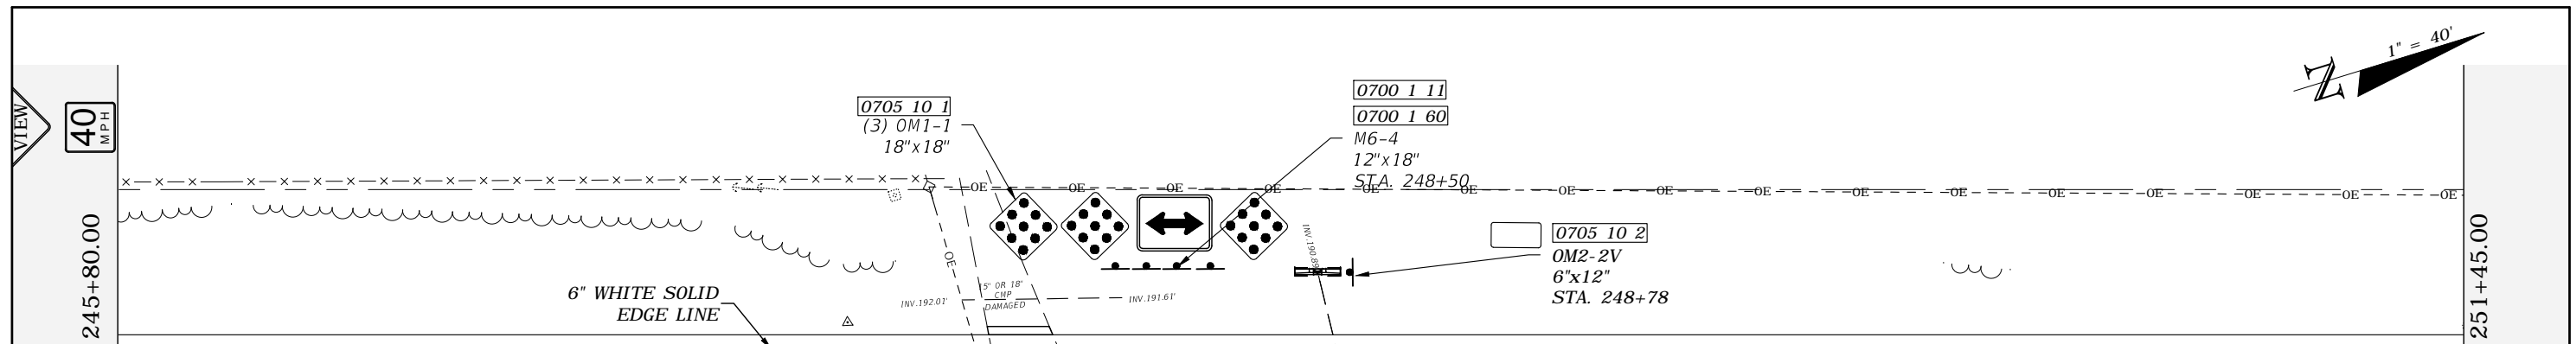

REVISIONS				ROBERT C. CESKA, P.E. P.E. LICENSE NUMBER 82288 DEWBERRY 101 N MONROE STREET, SUITE 710 TALLAHASSEE, FLORIDA 32301 CERTIFICATE OF AUTHORIZATION 00008794	WAUKEENAH HIGHWAY			SHEET NO. S24
DATE	DESCRIPTION	DATE	DESCRIPTION		ROAD NO.	COUNTY	FINANCIAL PROJECT ID	
---	---	---	---	---	JEFFERSON	438366-1-54-01		

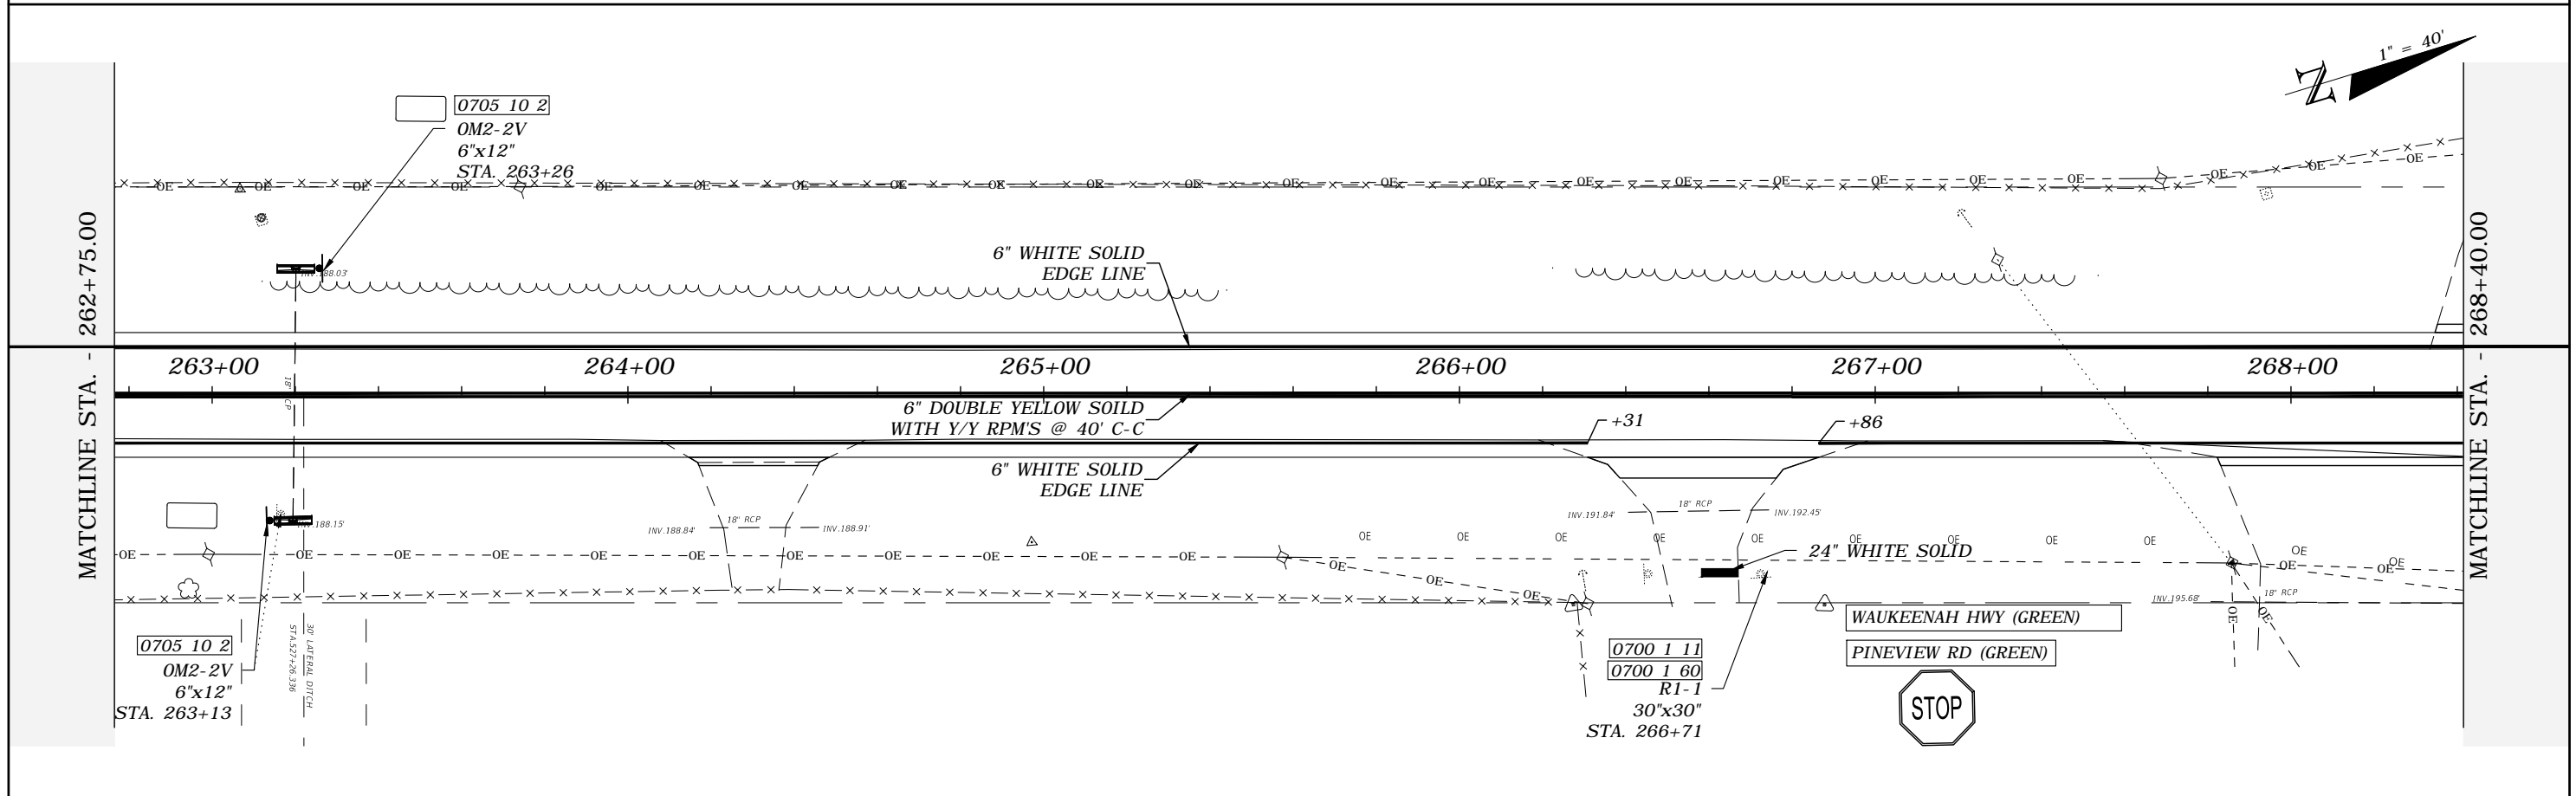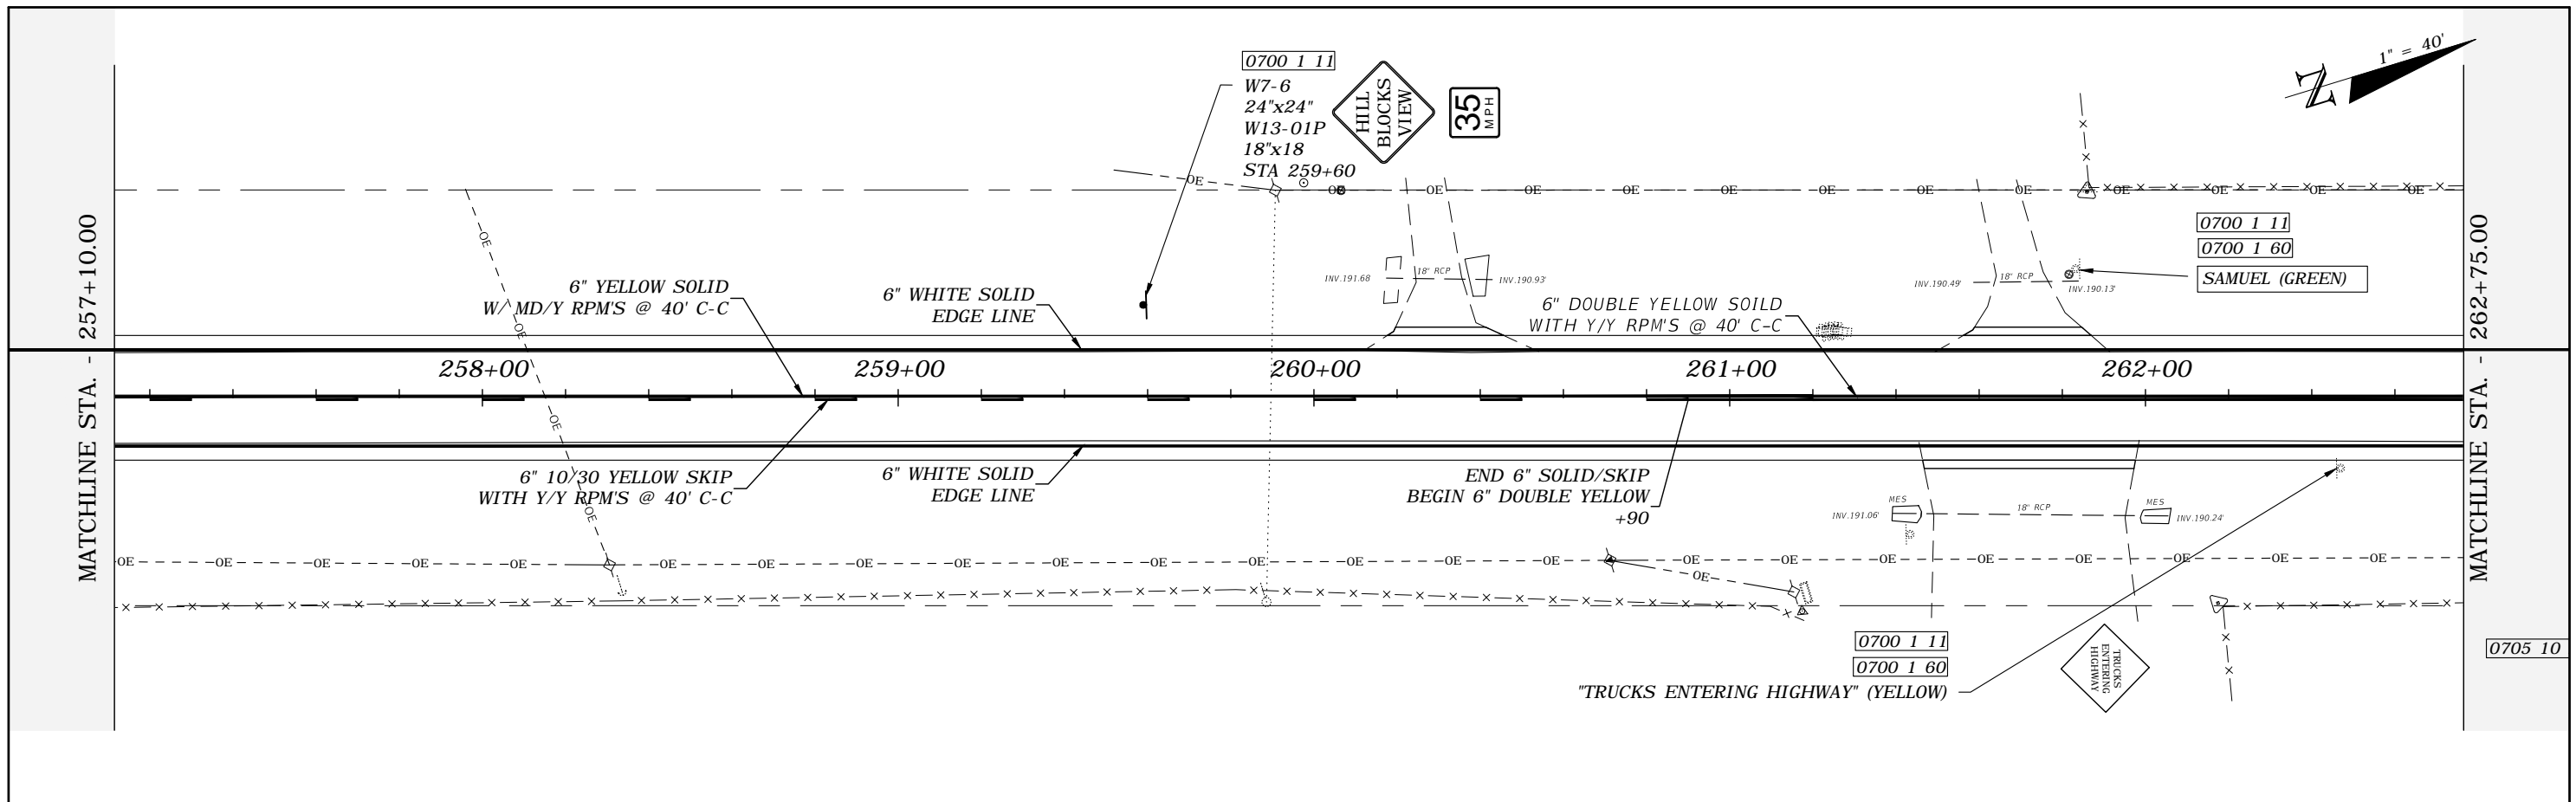

REVISIONS				ROBERT C. CESKA, P.E. P.E. LICENSE NUMBER 82288 DEWBERRY 101 N MONROE STREET, SUITE 710 TALLAHASSEE, FLORIDA 32301 CERTIFICATE OF AUTHORIZATION 00008794	WAUKEENAH HIGHWAY			SIGNING AND PAVEMENT MARKINGS	SHEET NO. S25
DATE	DESCRIPTION	DATE	DESCRIPTION		ROAD NO.	COUNTY	FINANCIAL PROJECT ID		
---	---	---	---	---	JEFFERSON	438366-1-54-01			

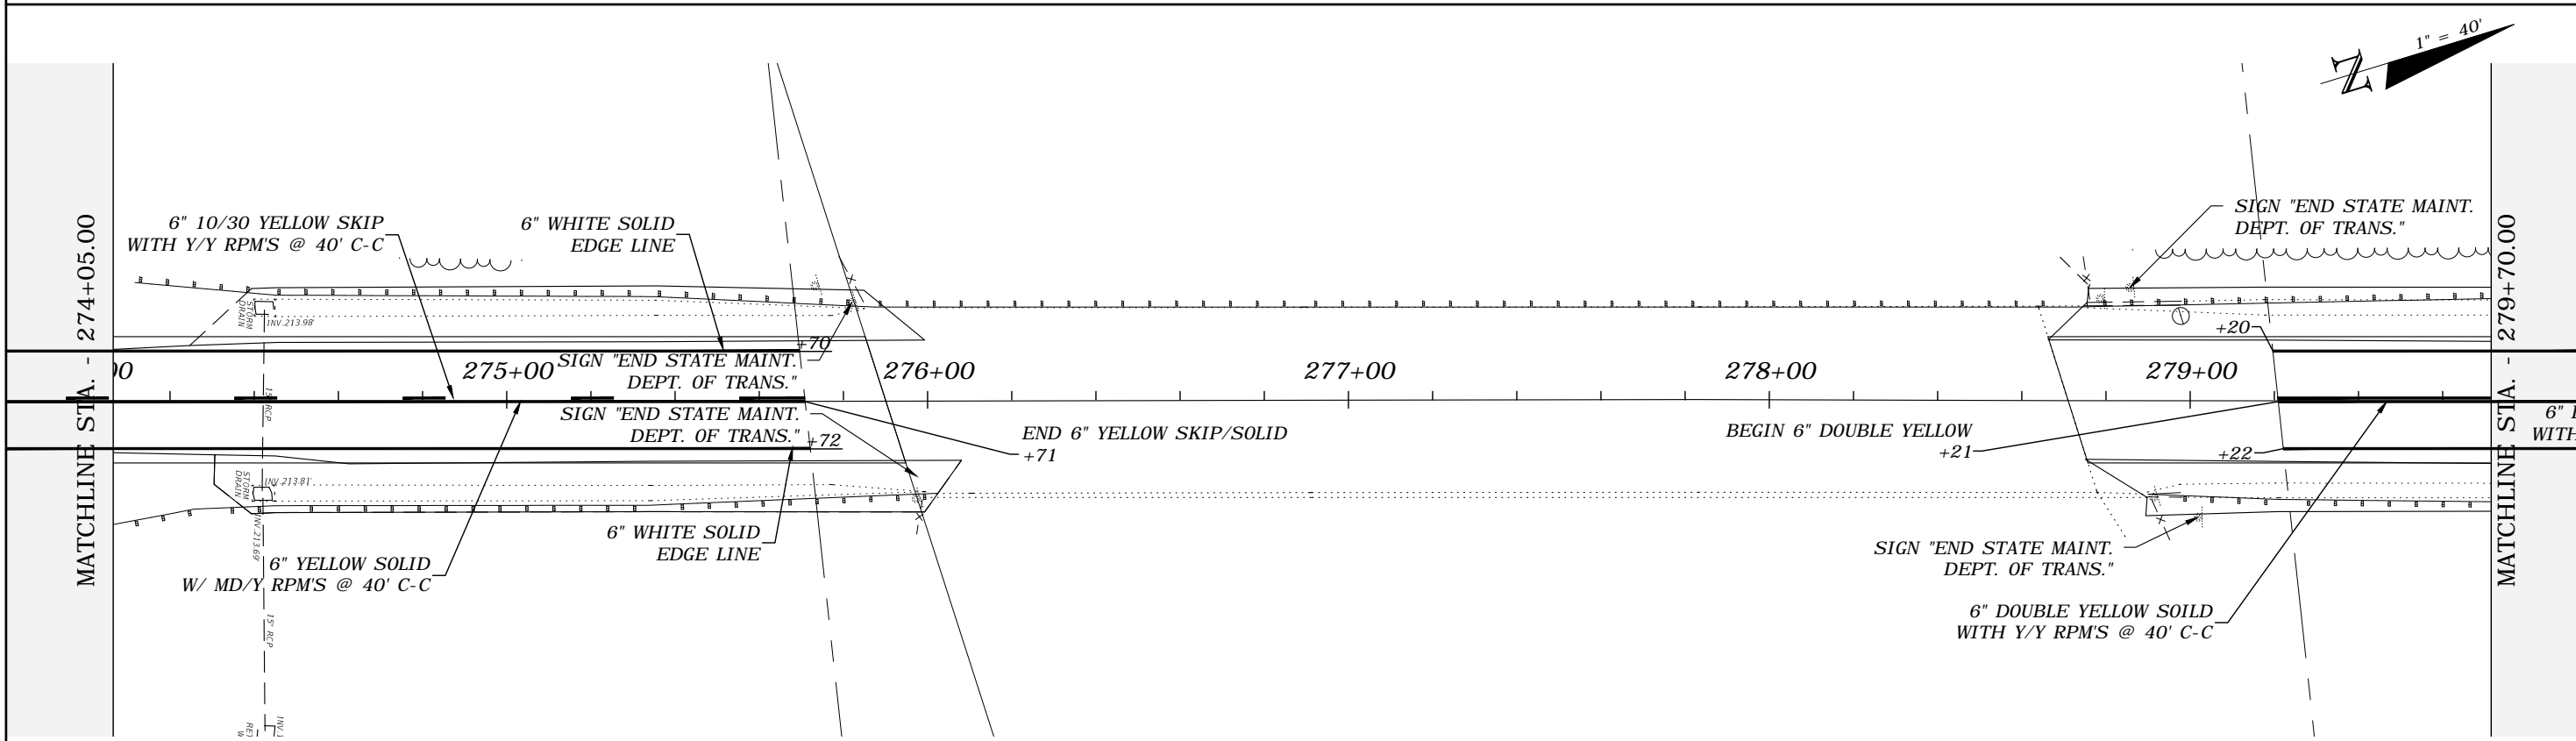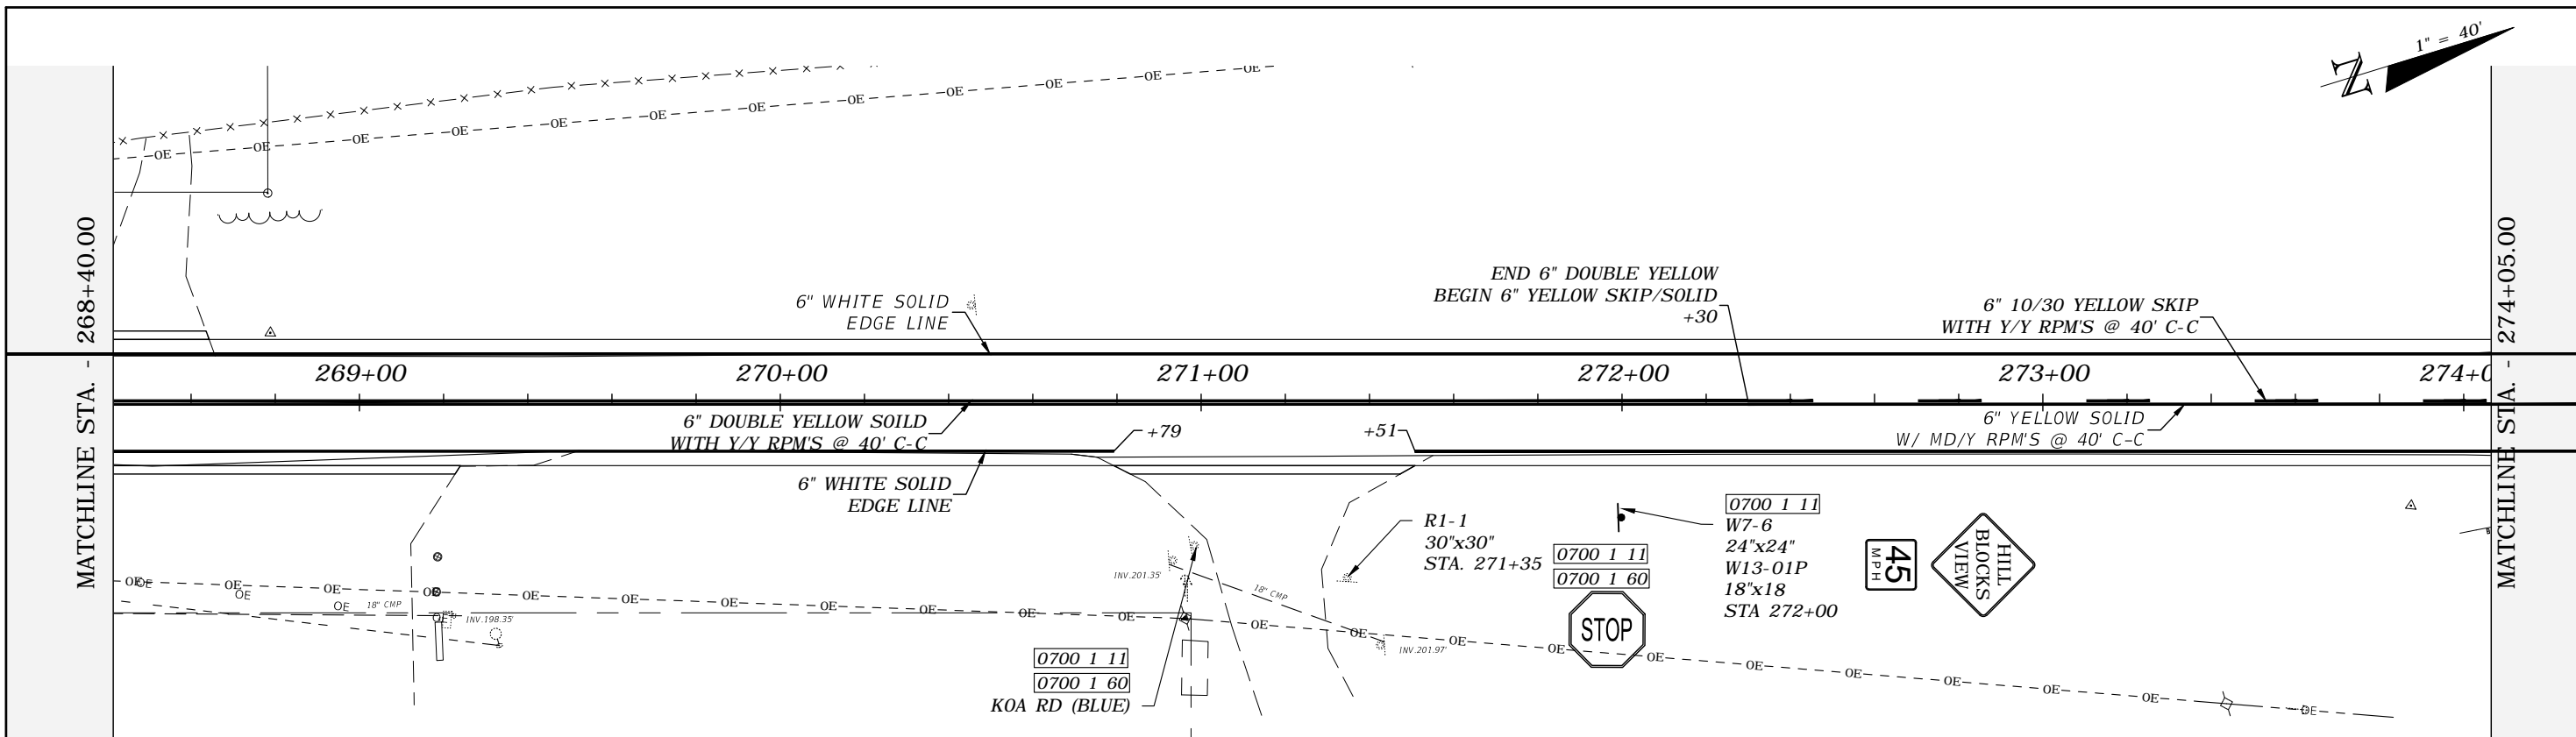 





REVISIONS			
DATE	DESCRIPTION	DATE	DESCRIPTION
---	---	---	---

ROBERT C. CESKA, P.E.
 P.E. LICENSE NUMBER 82288
 DEWBERRY
 101 N MONROE STREET, SUITE 710
 TALLAHASSEE, FLORIDA 32301
 CERTIFICATE OF AUTHORIZATION 00008794



WAUKEENAH HIGHWAY		
ROAD NO.	COUNTY	FINANCIAL PROJECT ID
----	JEFFERSON	438366-1-54-01

SIGNING AND PAVEMENT MARKINGS



SHEET NO.
S26

 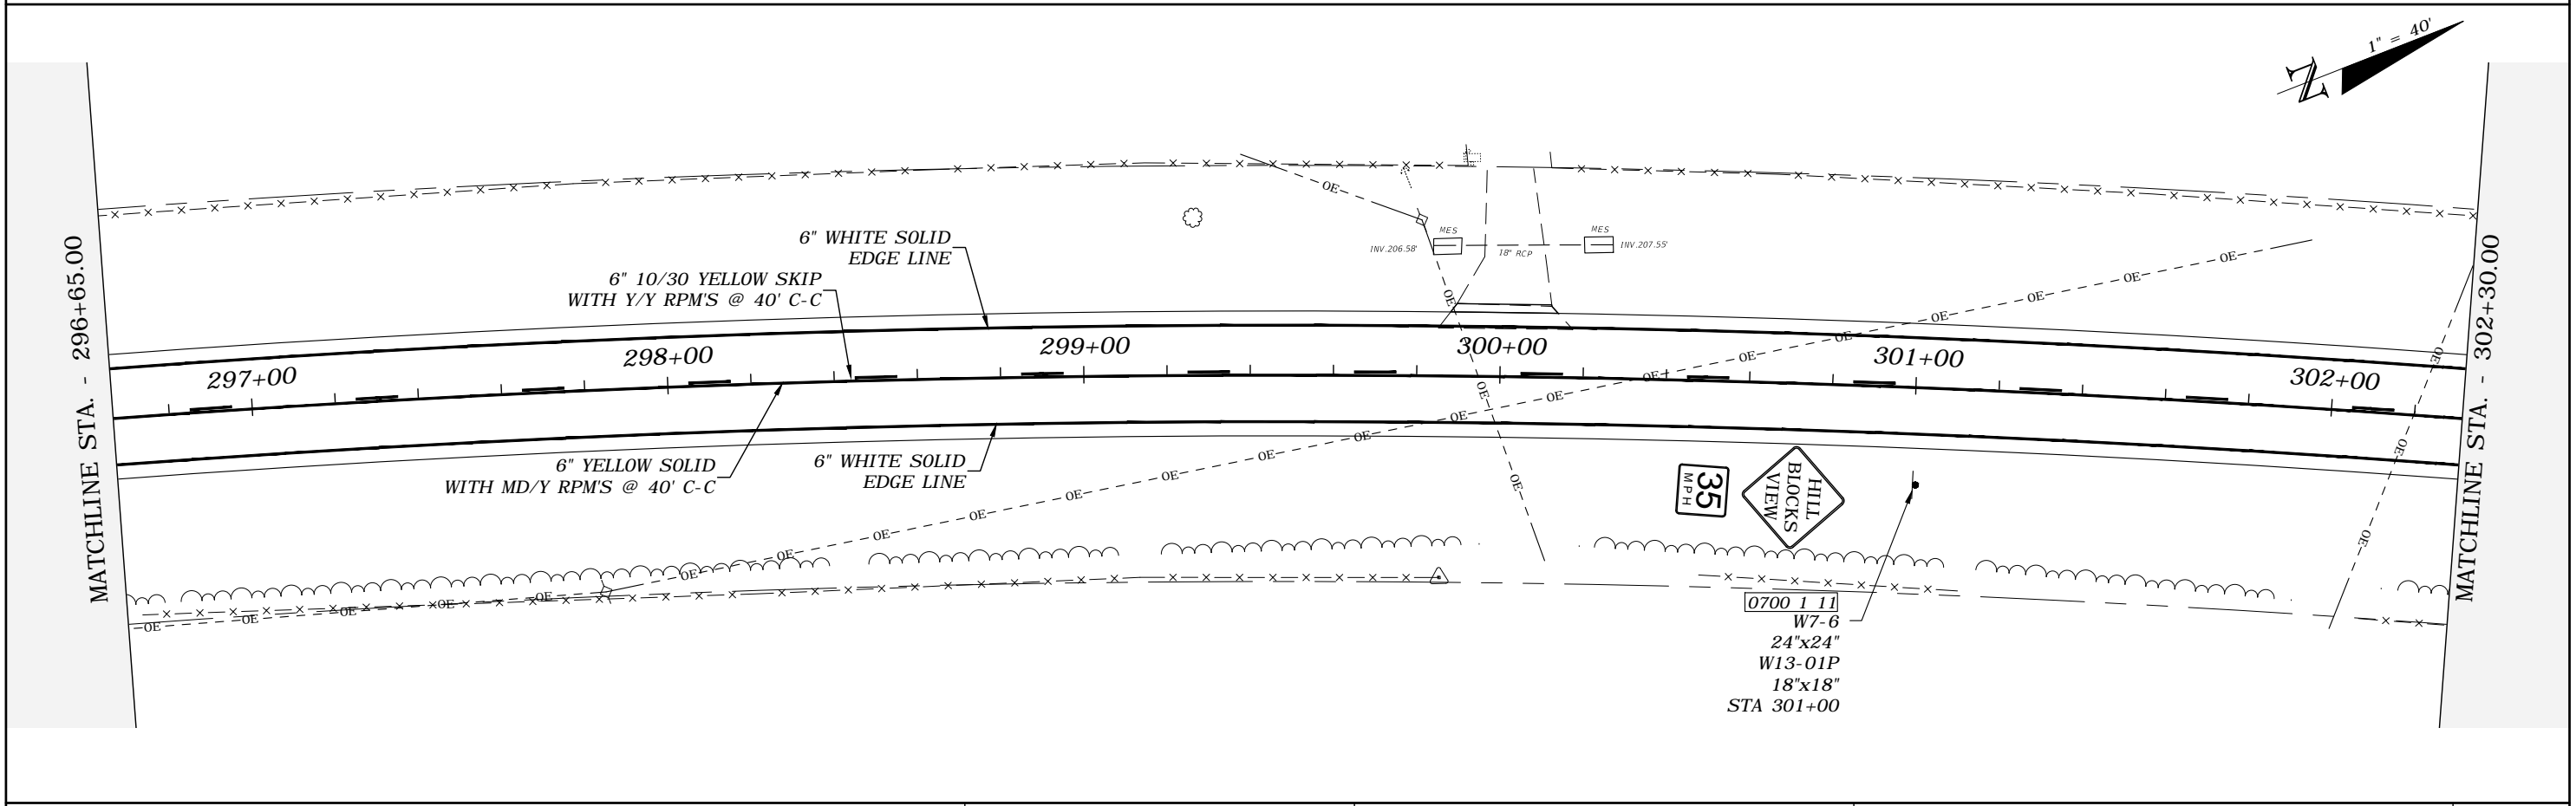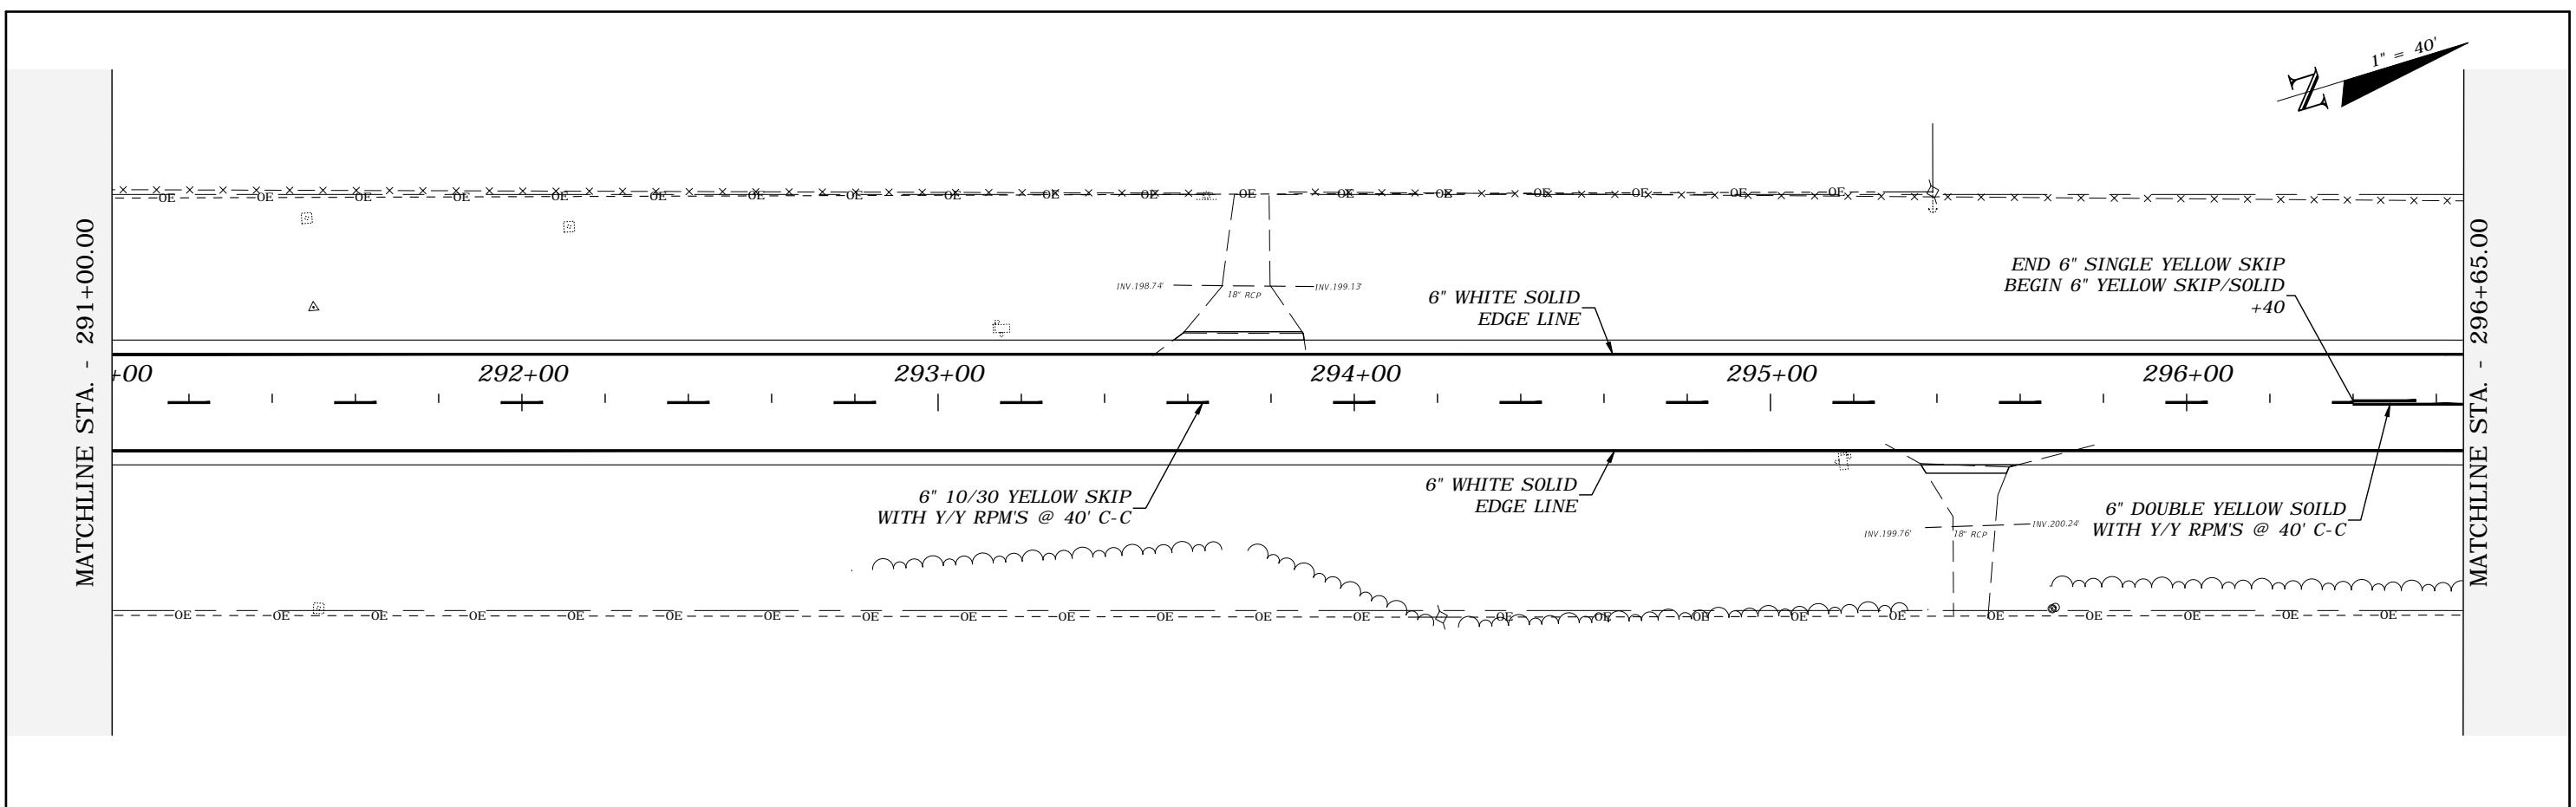 

REVISIONS				ROBERT C. CESKA, P.E. P.E. LICENSE NUMBER 82288 DEWBERRY 101 N MONROE STREET, SUITE 710 TALLAHASSEE, FLORIDA 32301 CERTIFICATE OF AUTHORIZATION 00008794	WAUKEENAH HIGHWAY			SHEET NO. S28
DATE	DESCRIPTION	DATE	DESCRIPTION		ROAD NO.	COUNTY	FINANCIAL PROJECT ID	
---	---			---	JEFFERSON	438366-1-54-01		

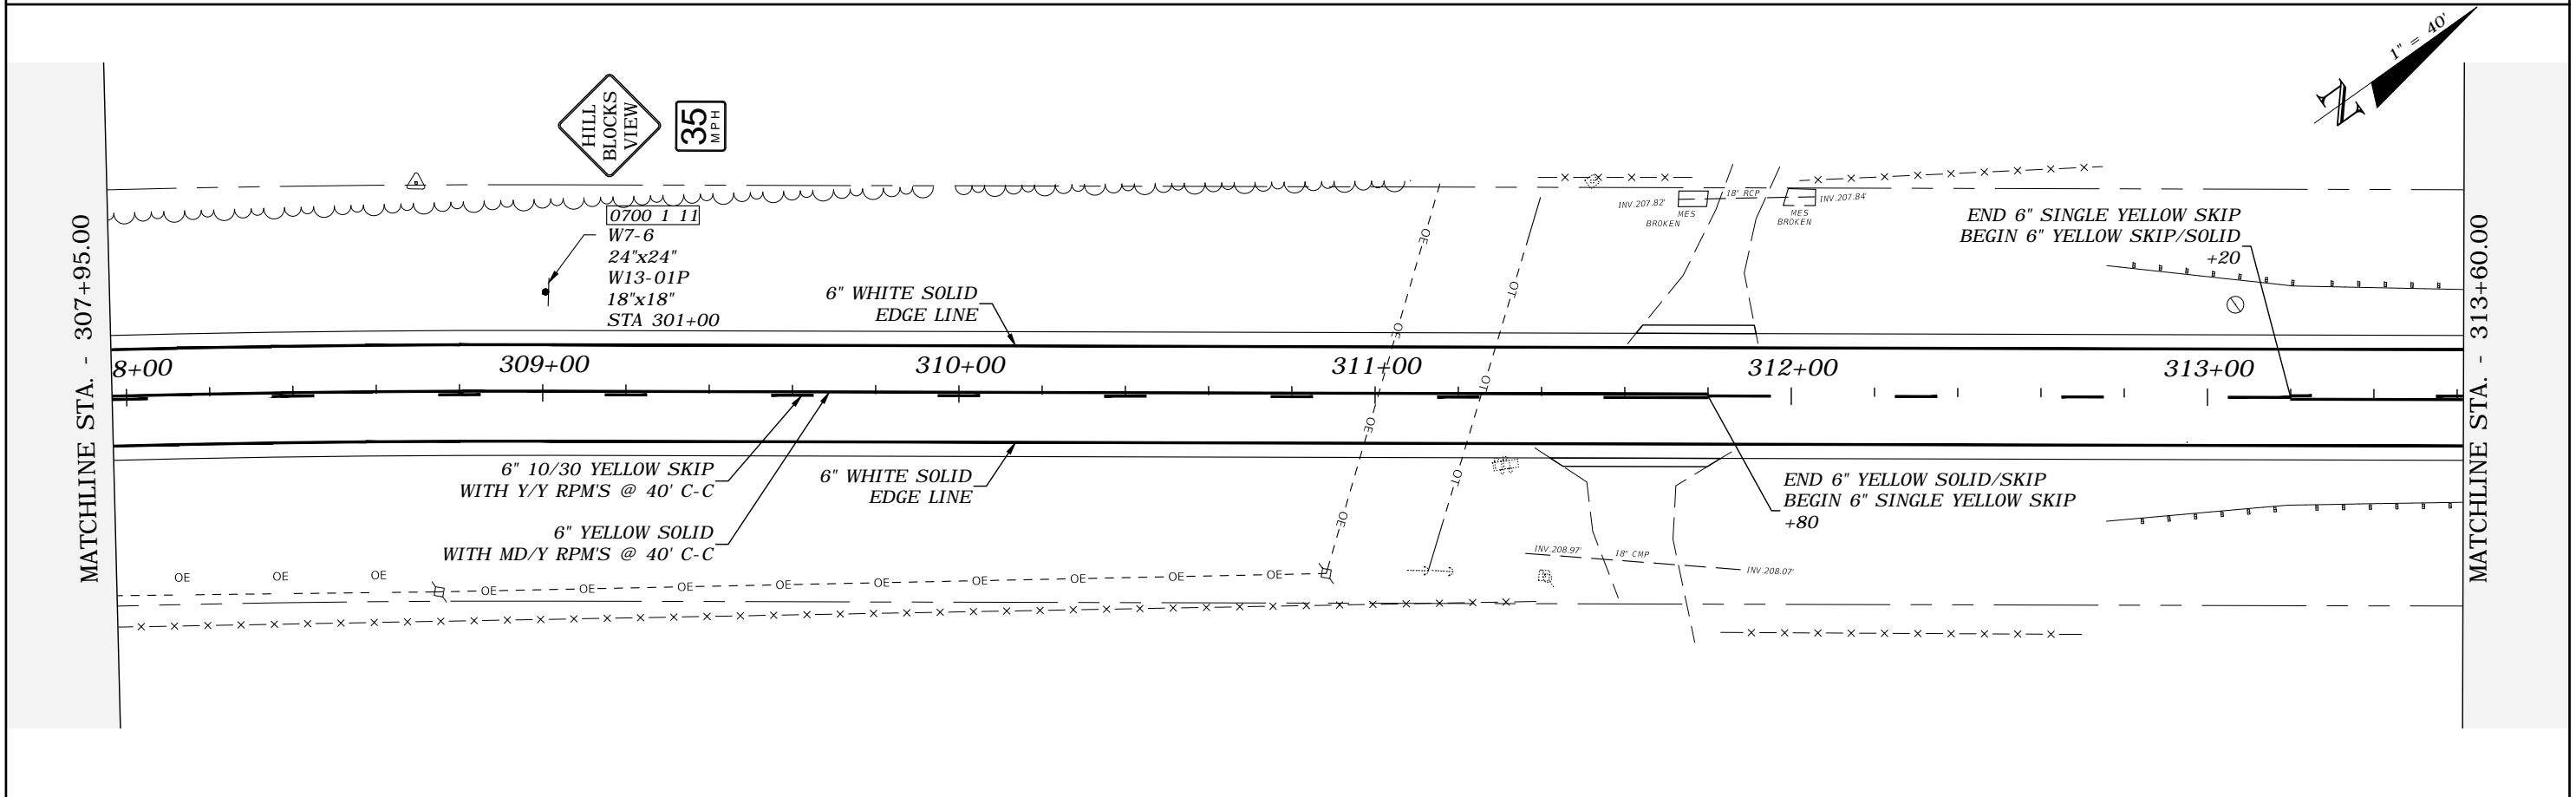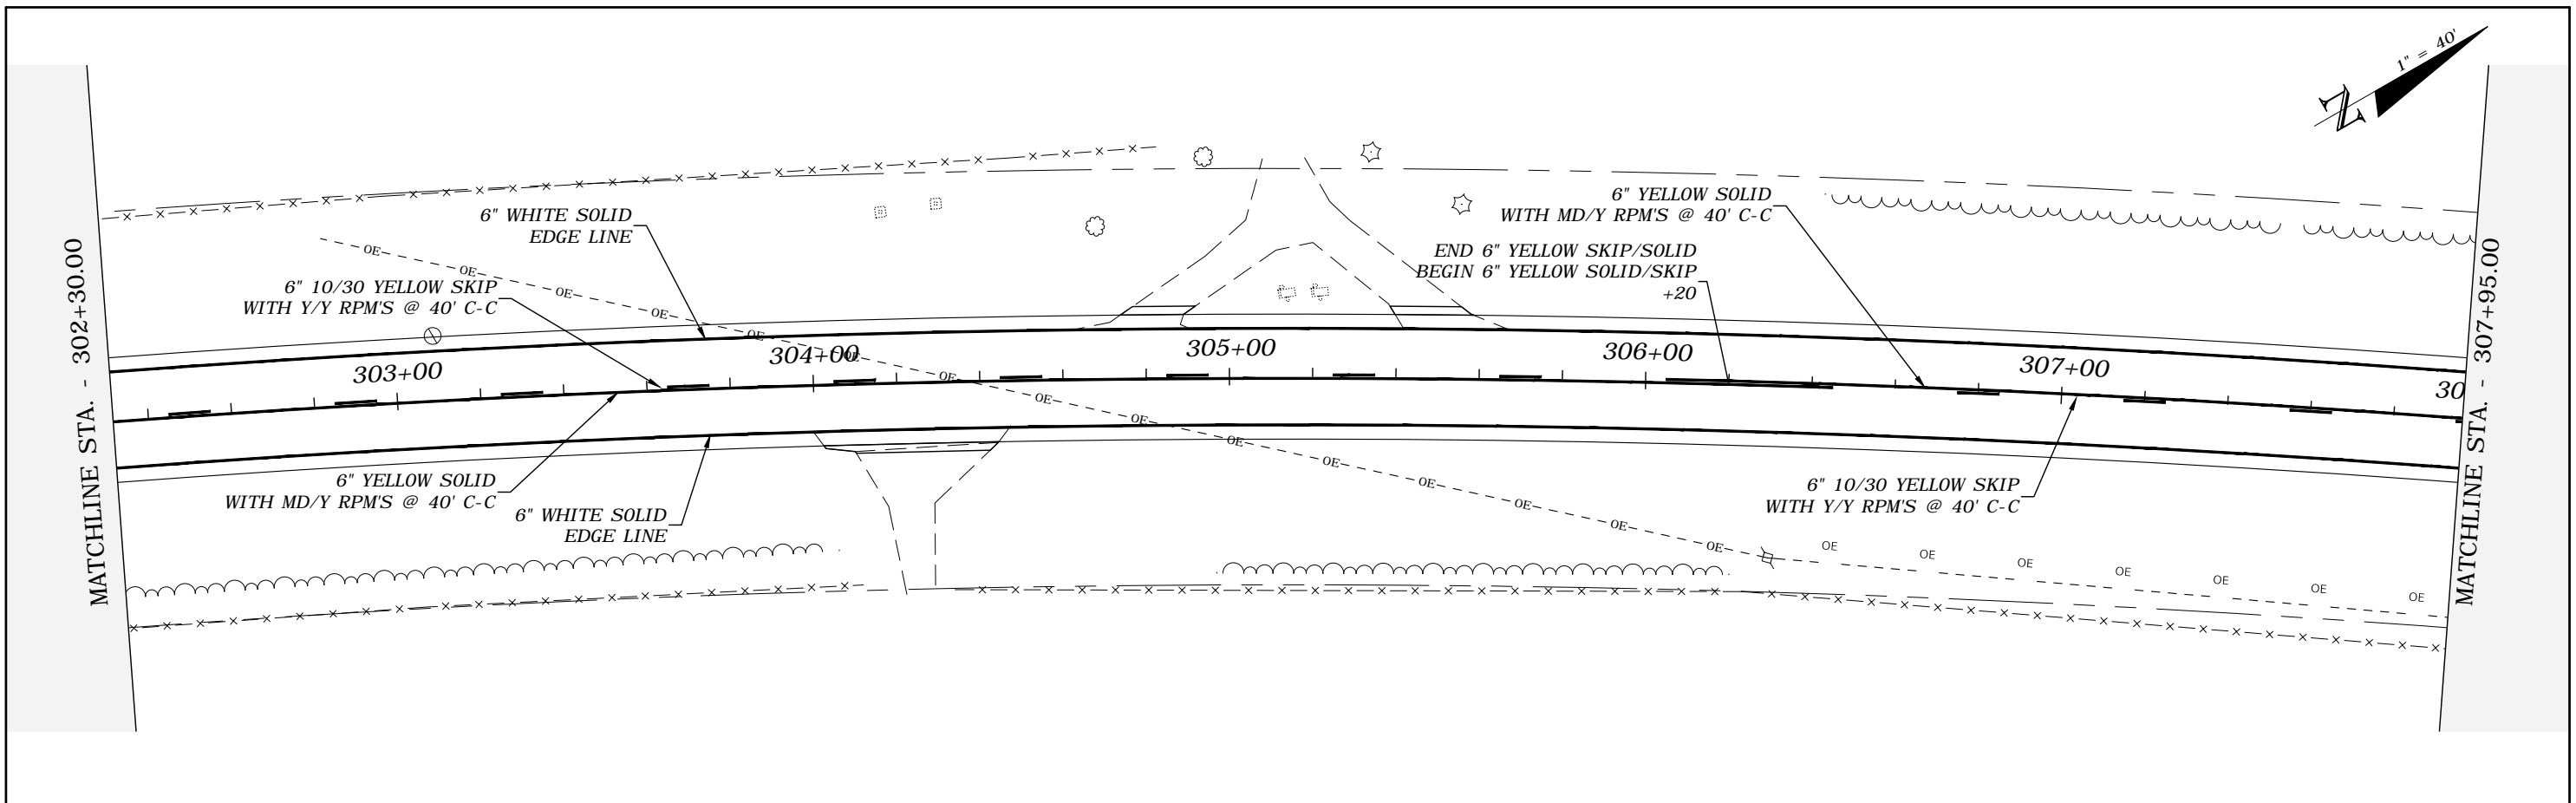

REVISIONS				ROBERT C. CESKA, P.E. P.E. LICENSE NUMBER 82288 DEWBERRY 101 N MONROE STREET, SUITE 710 TALLAHASSEE, FLORIDA 32301 CERTIFICATE OF AUTHORIZATION 00008794	WAUKEENAH HIGHWAY			SIGNING AND PAVEMENT MARKINGS	SHEET NO. S29
DATE	DESCRIPTION	DATE	DESCRIPTION		ROAD NO.	COUNTY	FINANCIAL PROJECT ID		
---	---				---	JEFFERSON	438366-1-54-01		

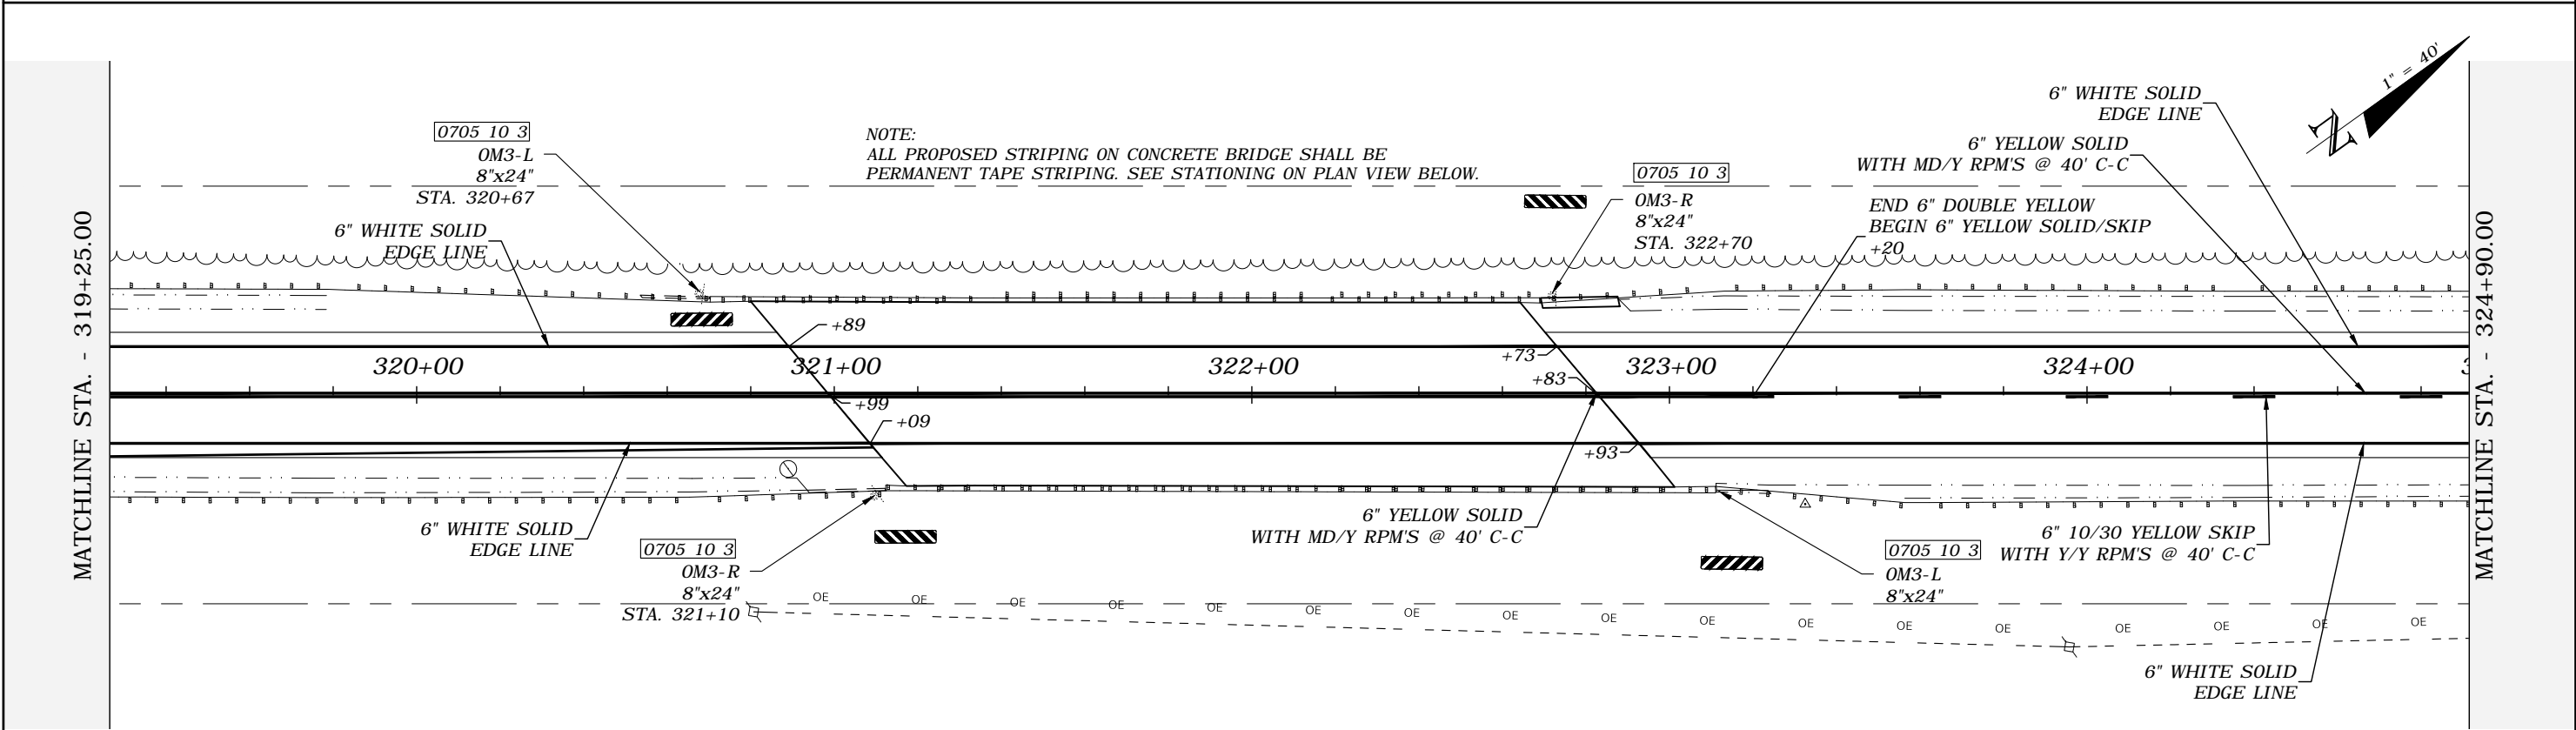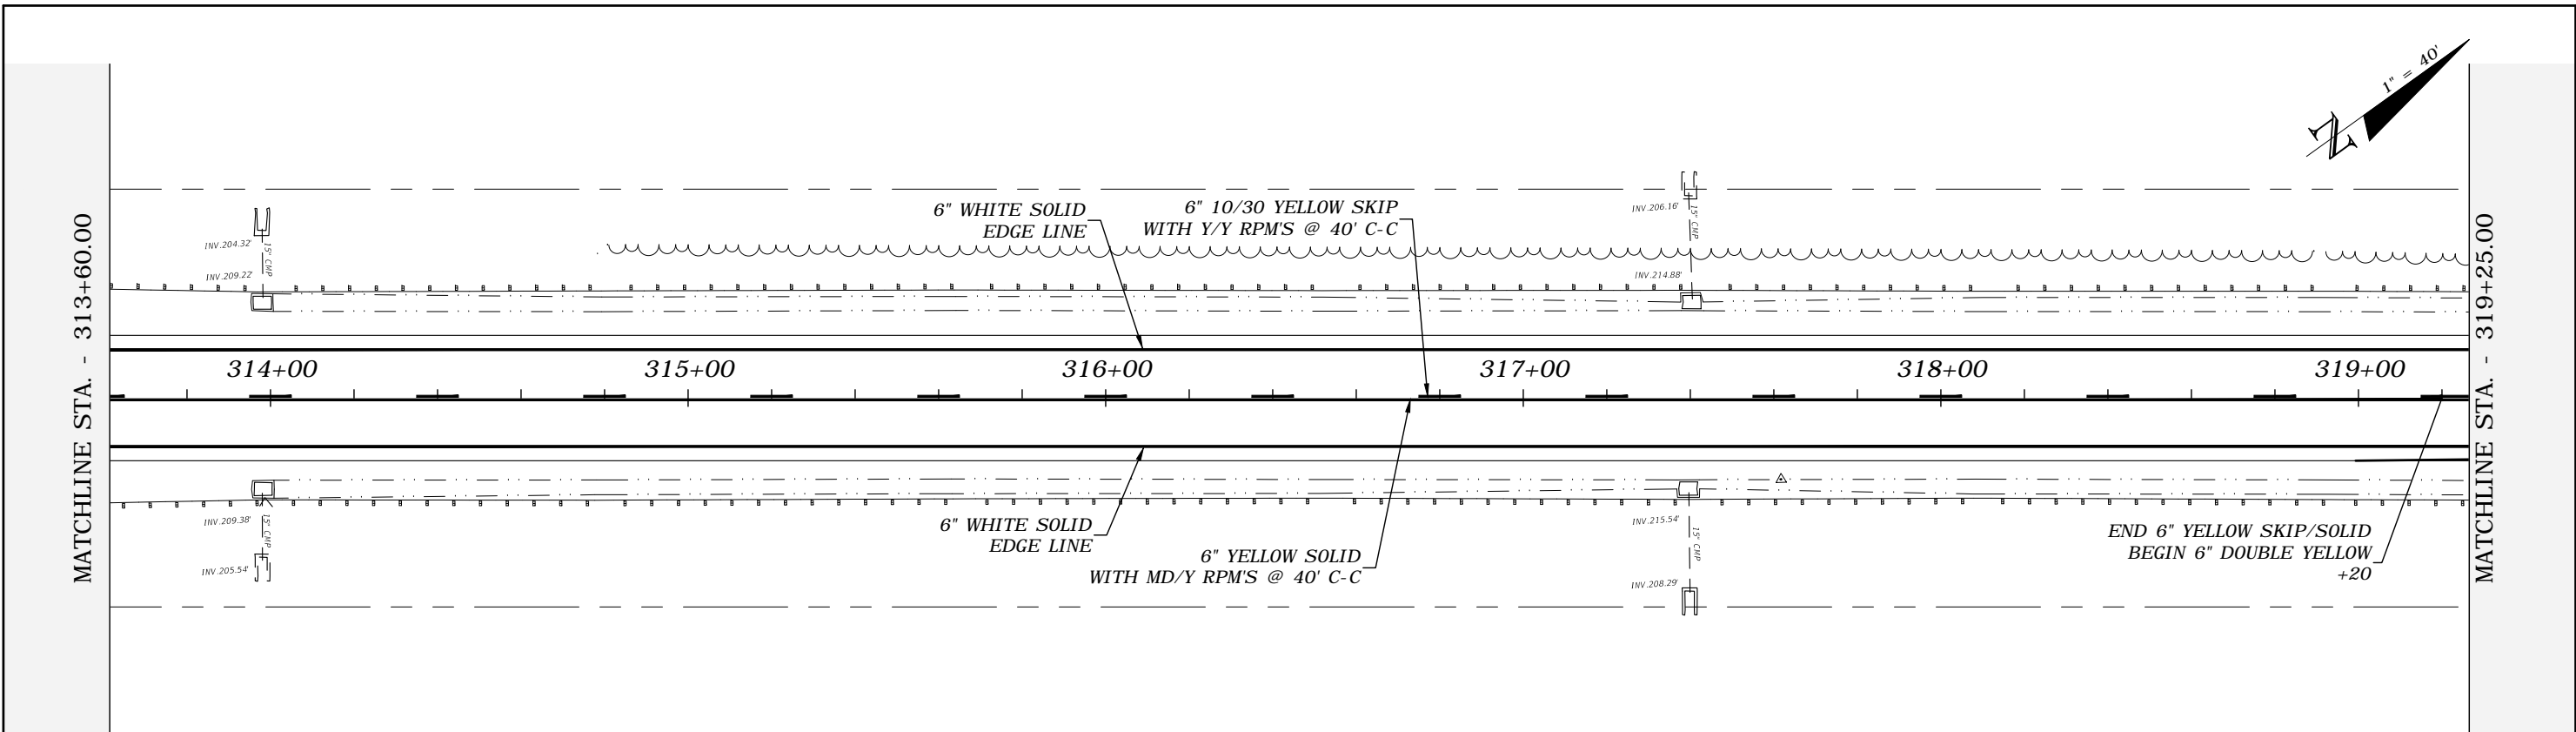



REVISIONS			
DATE	DESCRIPTION	DATE	DESCRIPTION
---	---	---	---

ROBERT C. CESKA, P.E.
P.E. LICENSE NUMBER 82288
DEWBERRY
101 N MONROE STREET, SUITE 710
TALLAHASSEE, FLORIDA 32301
CERTIFICATE OF AUTHORIZATION 00008794



WAUKEENAH HIGHWAY		
ROAD NO.	COUNTY	FINANCIAL PROJECT ID
----	JEFFERSON	438366-1-54-01

SIGNING AND PAVEMENT MARKINGS



SHEET NO.
S30

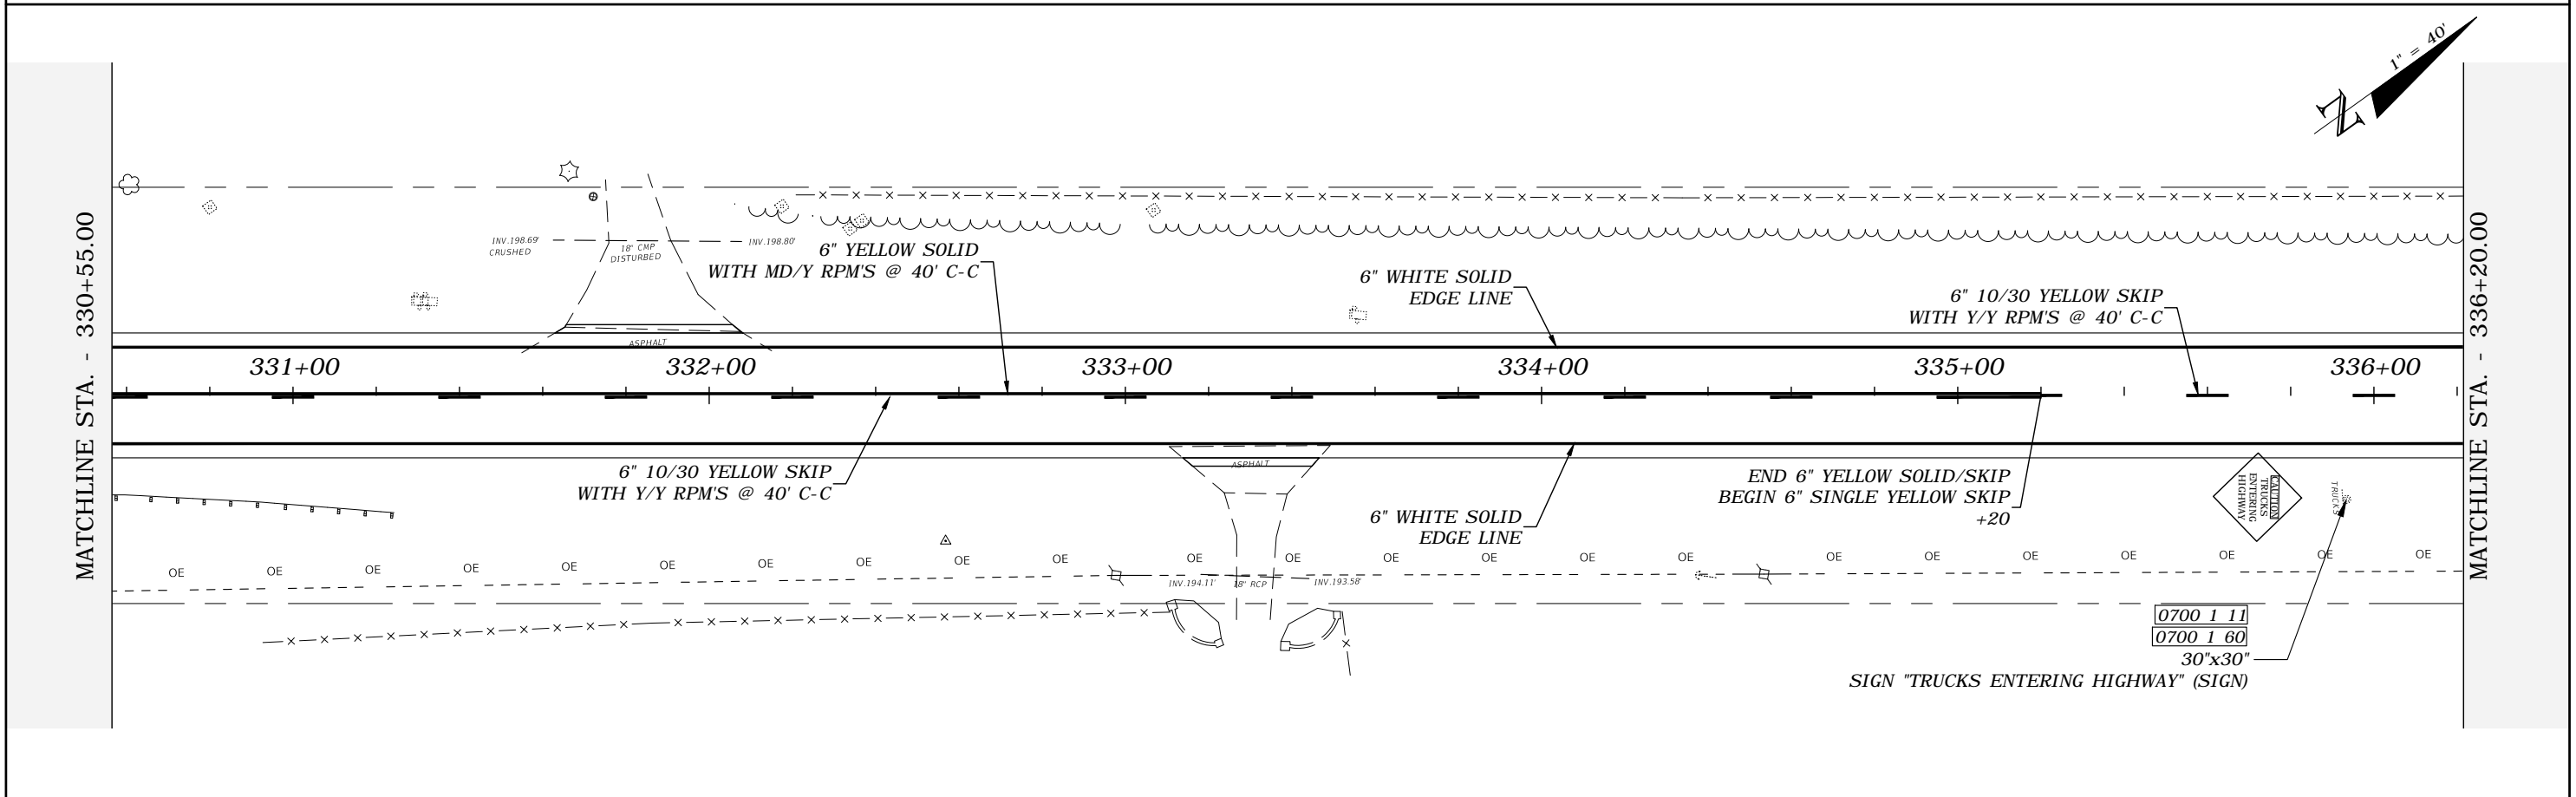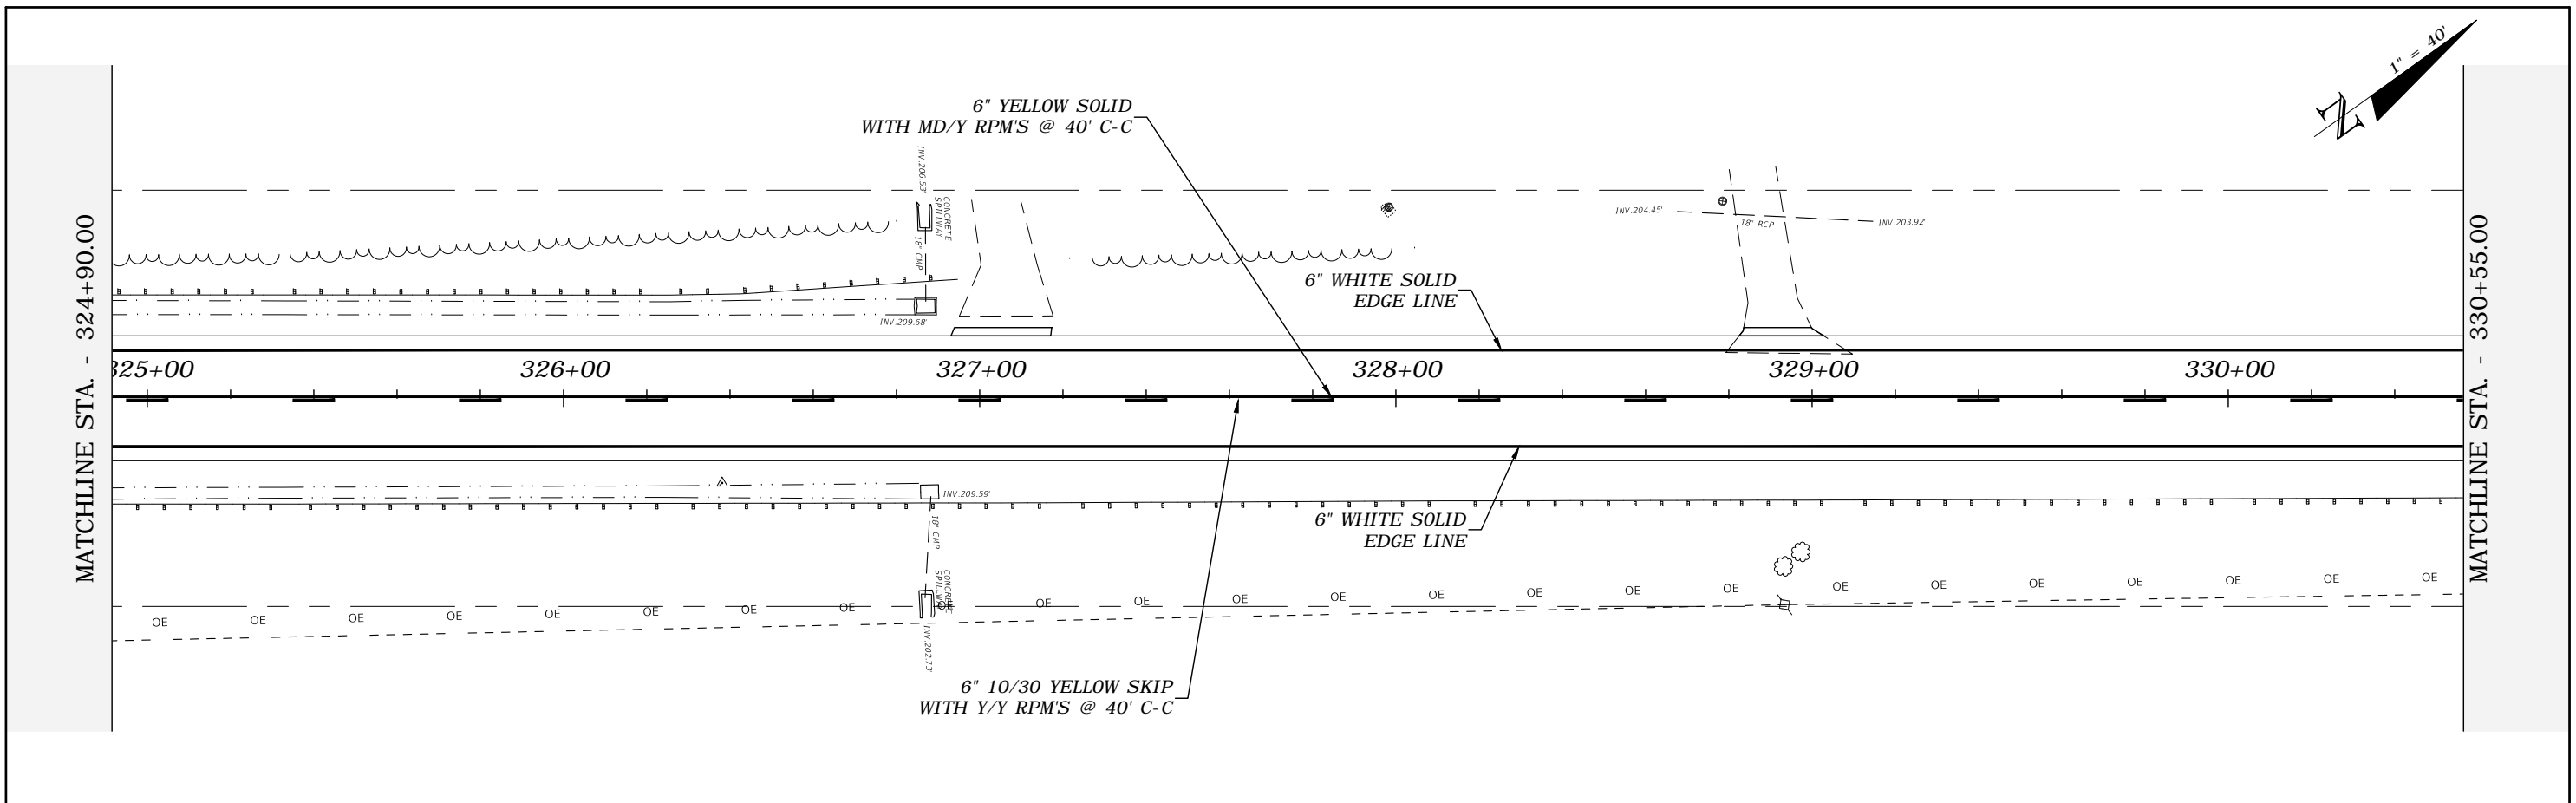




REVISIONS				ROBERT C. CESKA, P.E. P.E. LICENSE NUMBER 82288 DEWBERRY 101 N MONROE STREET, SUITE 710 TALLAHASSEE, FLORIDA 32301 CERTIFICATE OF AUTHORIZATION 00008794	WAUKEENAH HIGHWAY			SIGNING AND PAVEMENT MARKINGS	SHEET NO. S31
DATE	DESCRIPTION	DATE	DESCRIPTION		ROAD NO.	COUNTY	FINANCIAL PROJECT ID		
---	---				---	JEFFERSON	438366-1-54-01		

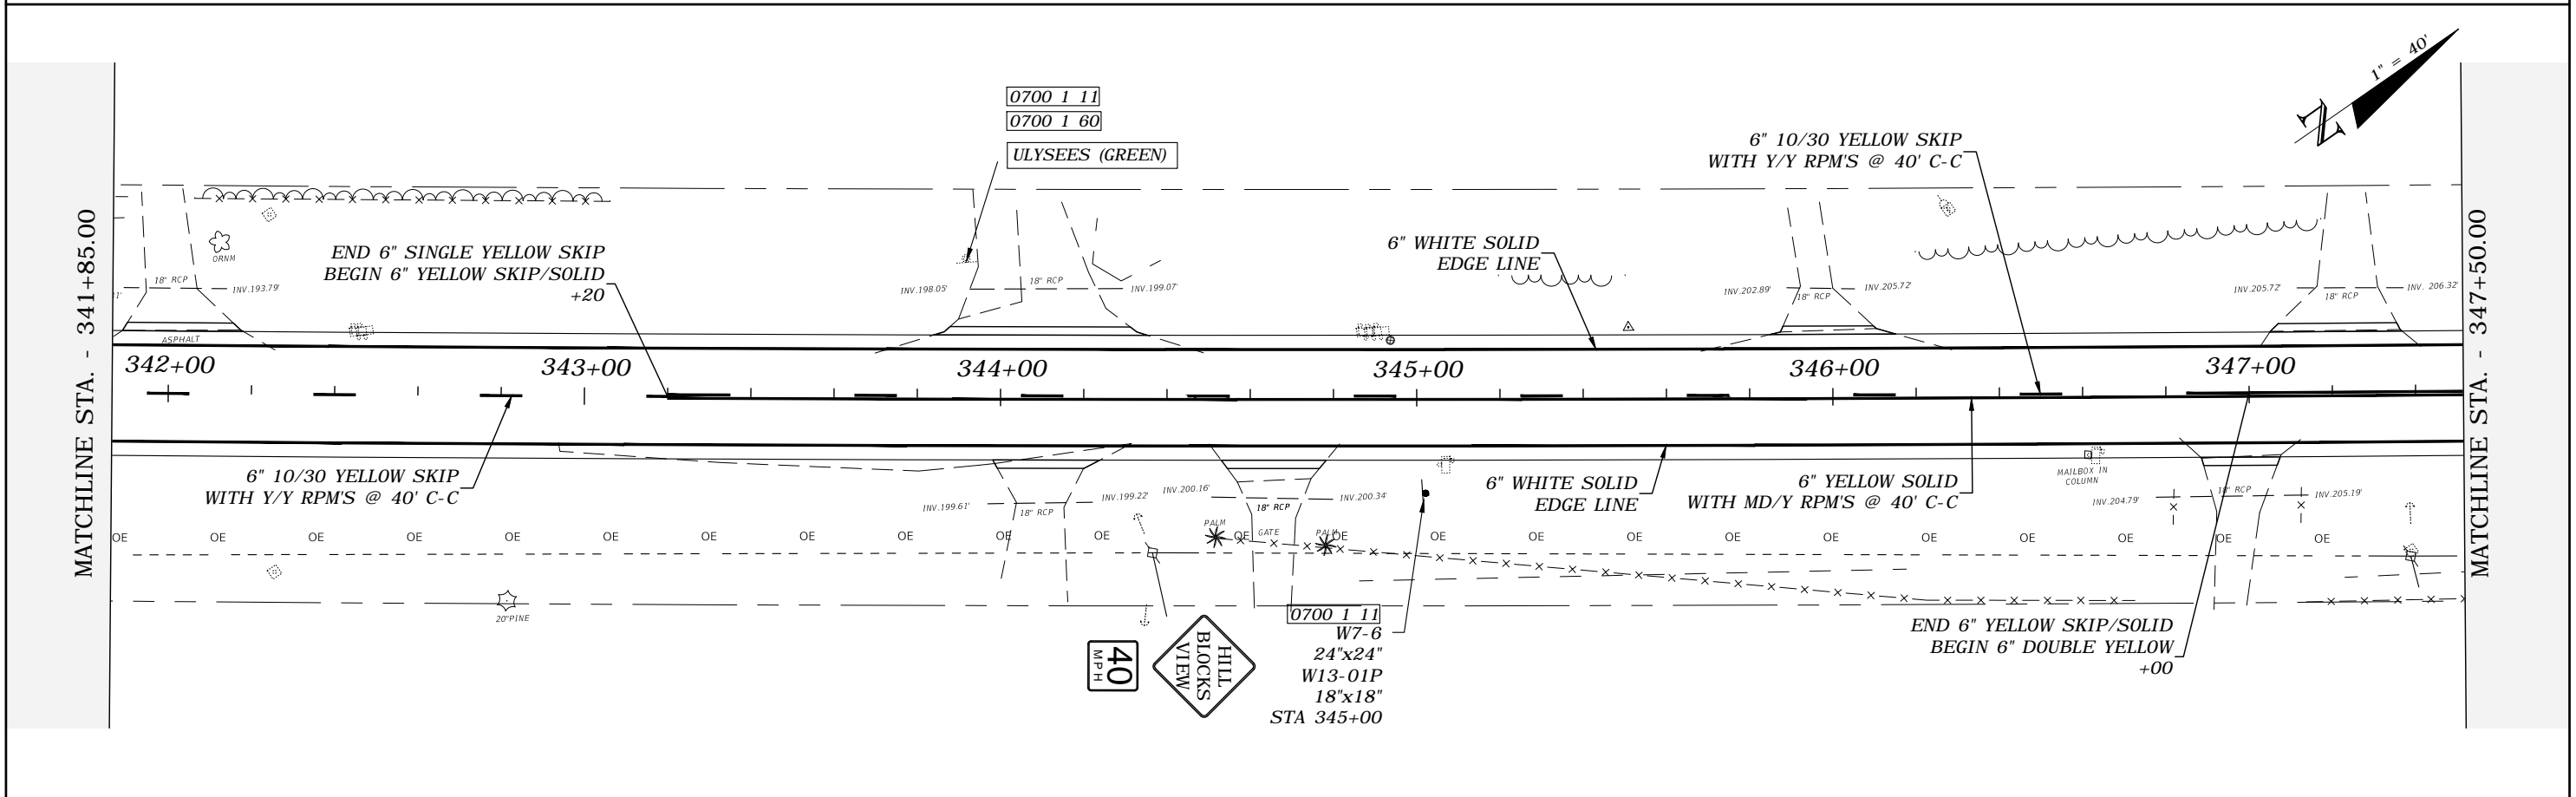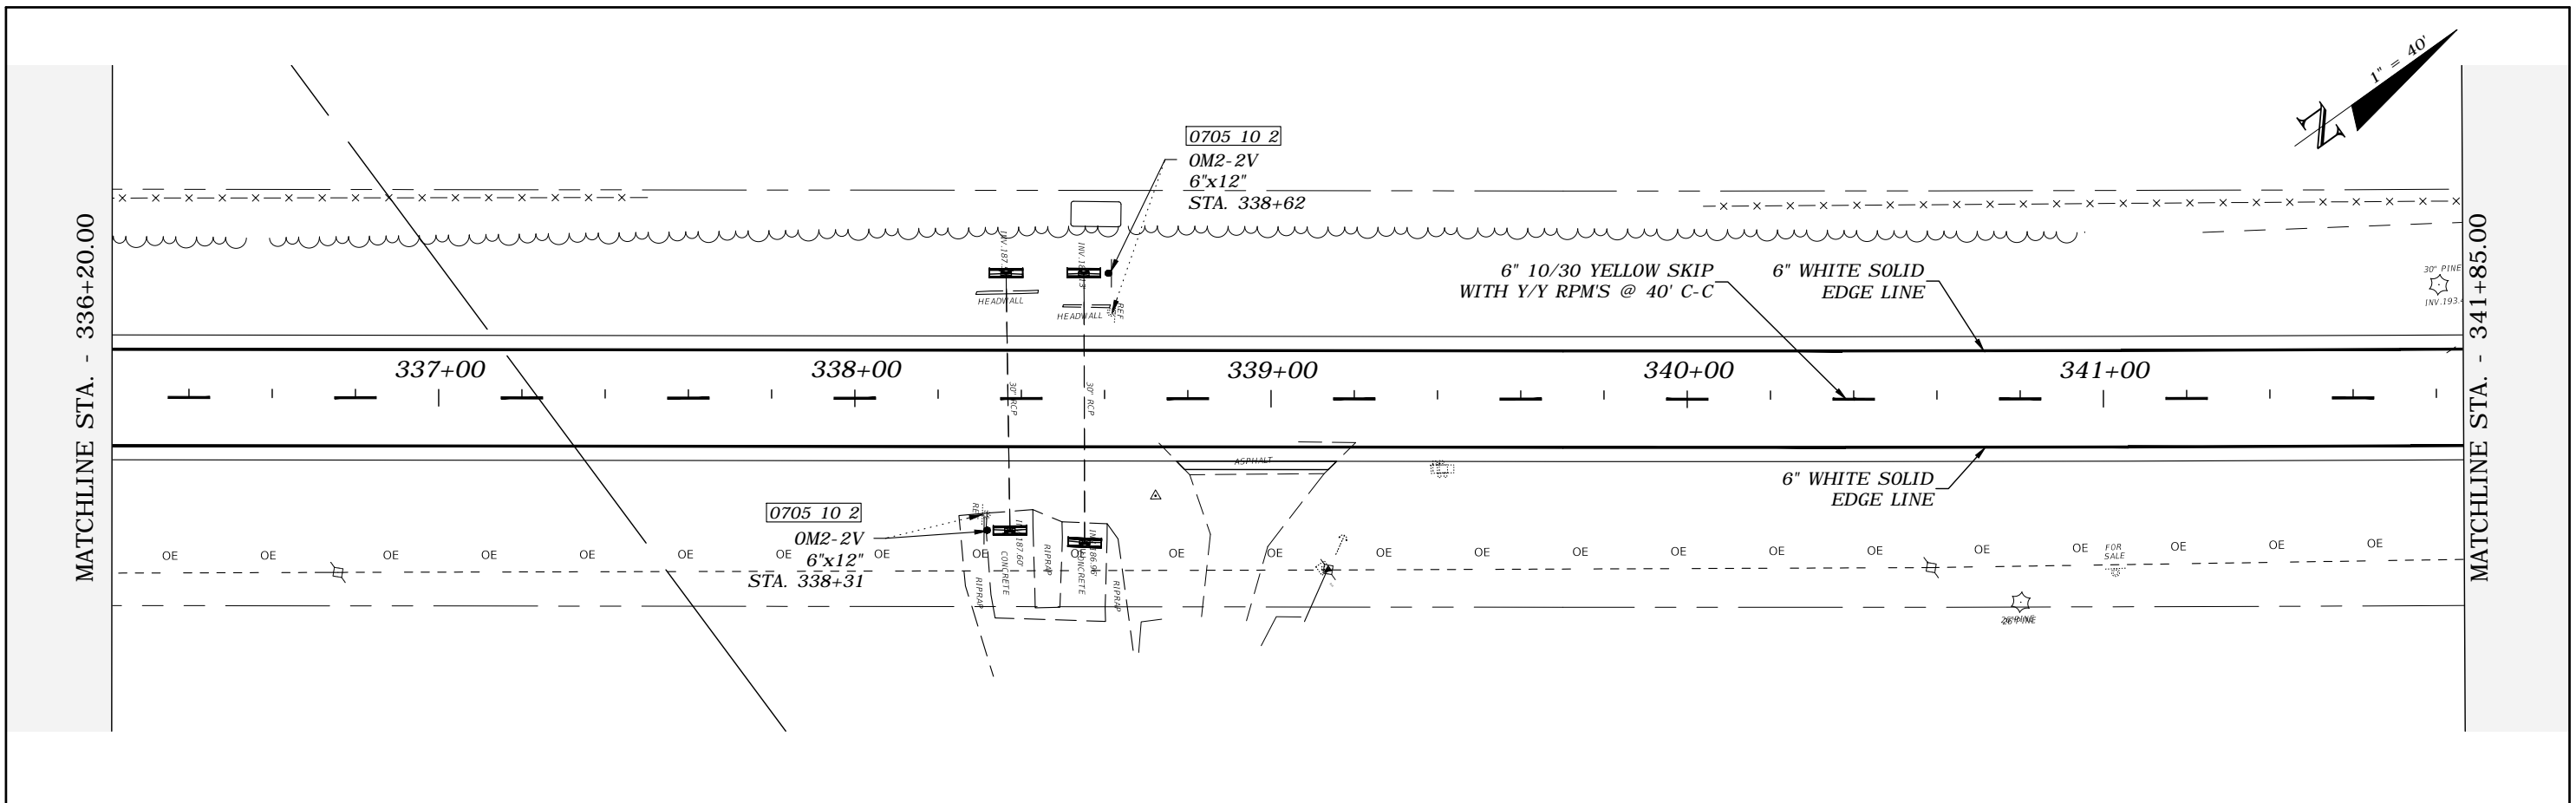


REVISIONS				ROBERT C. CESKA, P.E. P.E. LICENSE NUMBER 82288 DEWBERRY 101 N MONROE STREET, SUITE 710 TALLAHASSEE, FLORIDA 32301 CERTIFICATE OF AUTHORIZATION 00008794	WAUKEENAH HIGHWAY			SHEET NO. S32
DATE	DESCRIPTION	DATE	DESCRIPTION		ROAD NO.	COUNTY	FINANCIAL PROJECT ID	
---	---				---	JEFFERSON	438366-1-54-01	

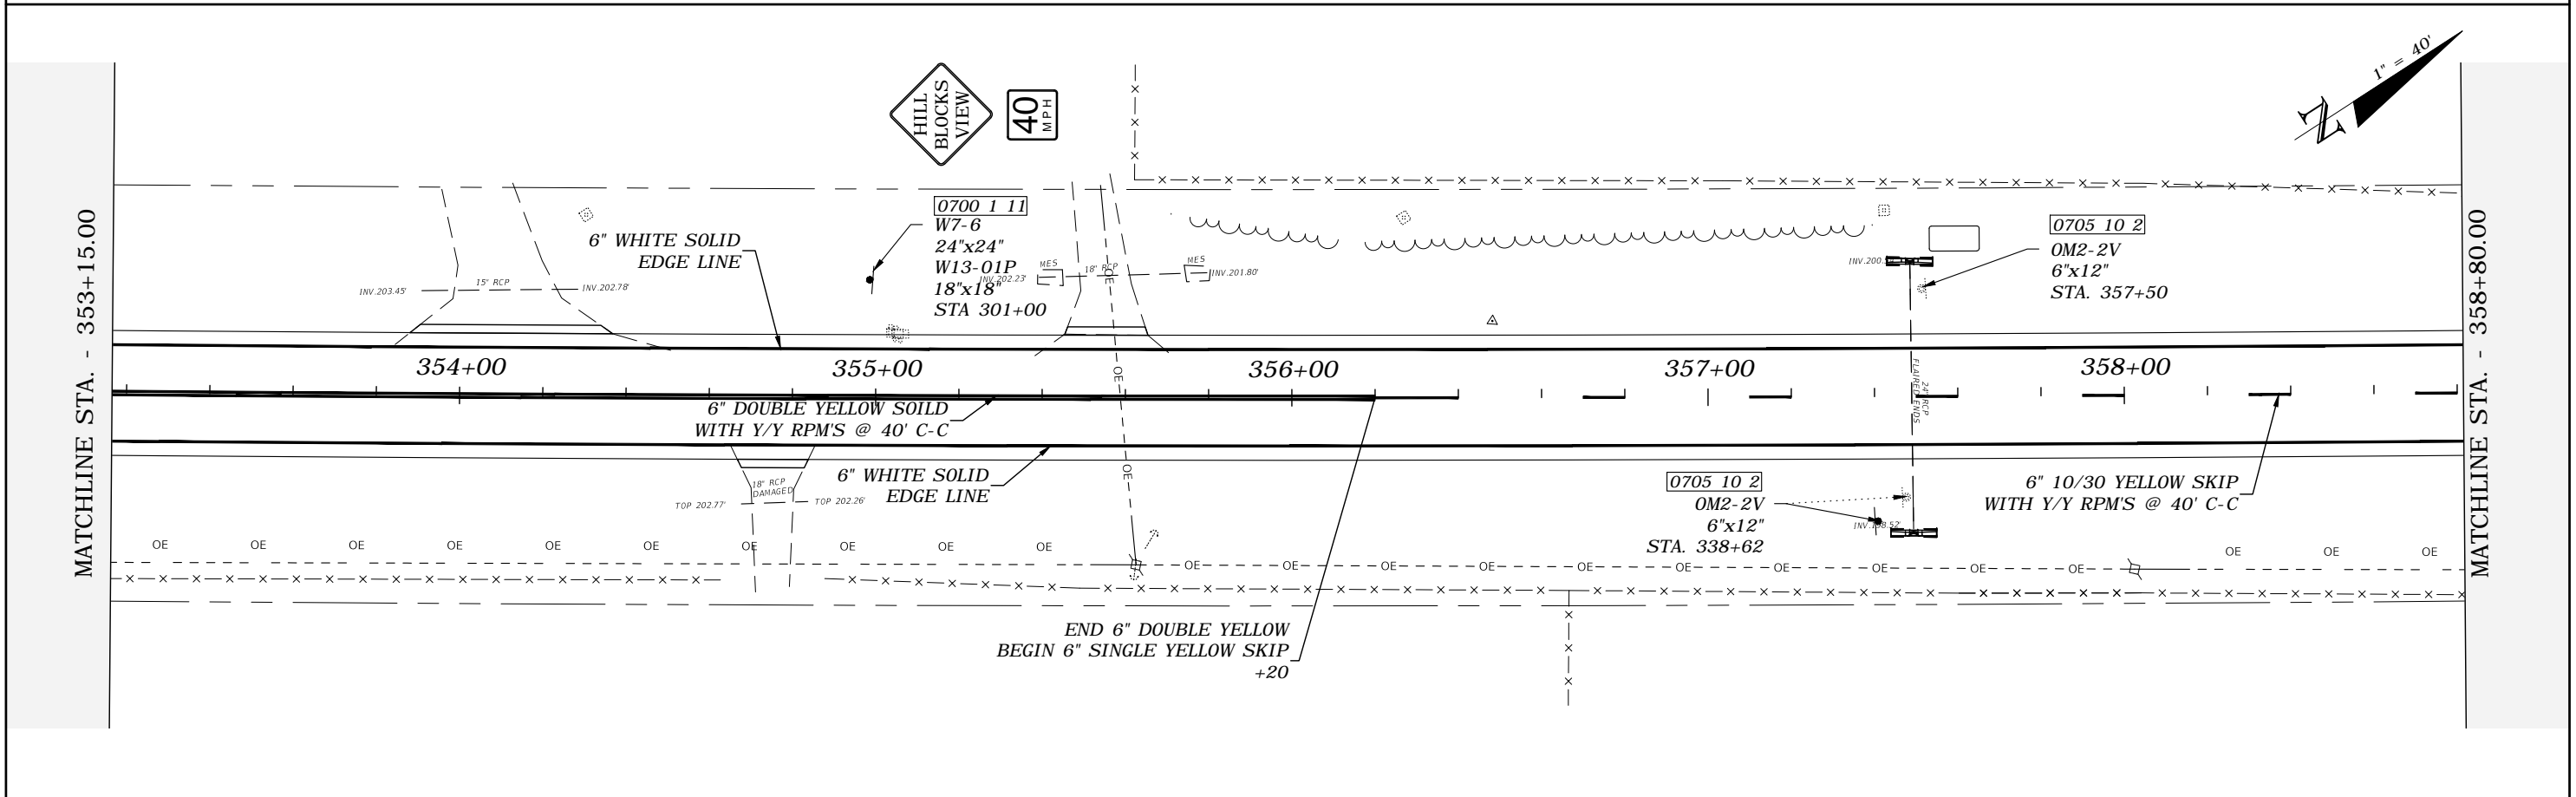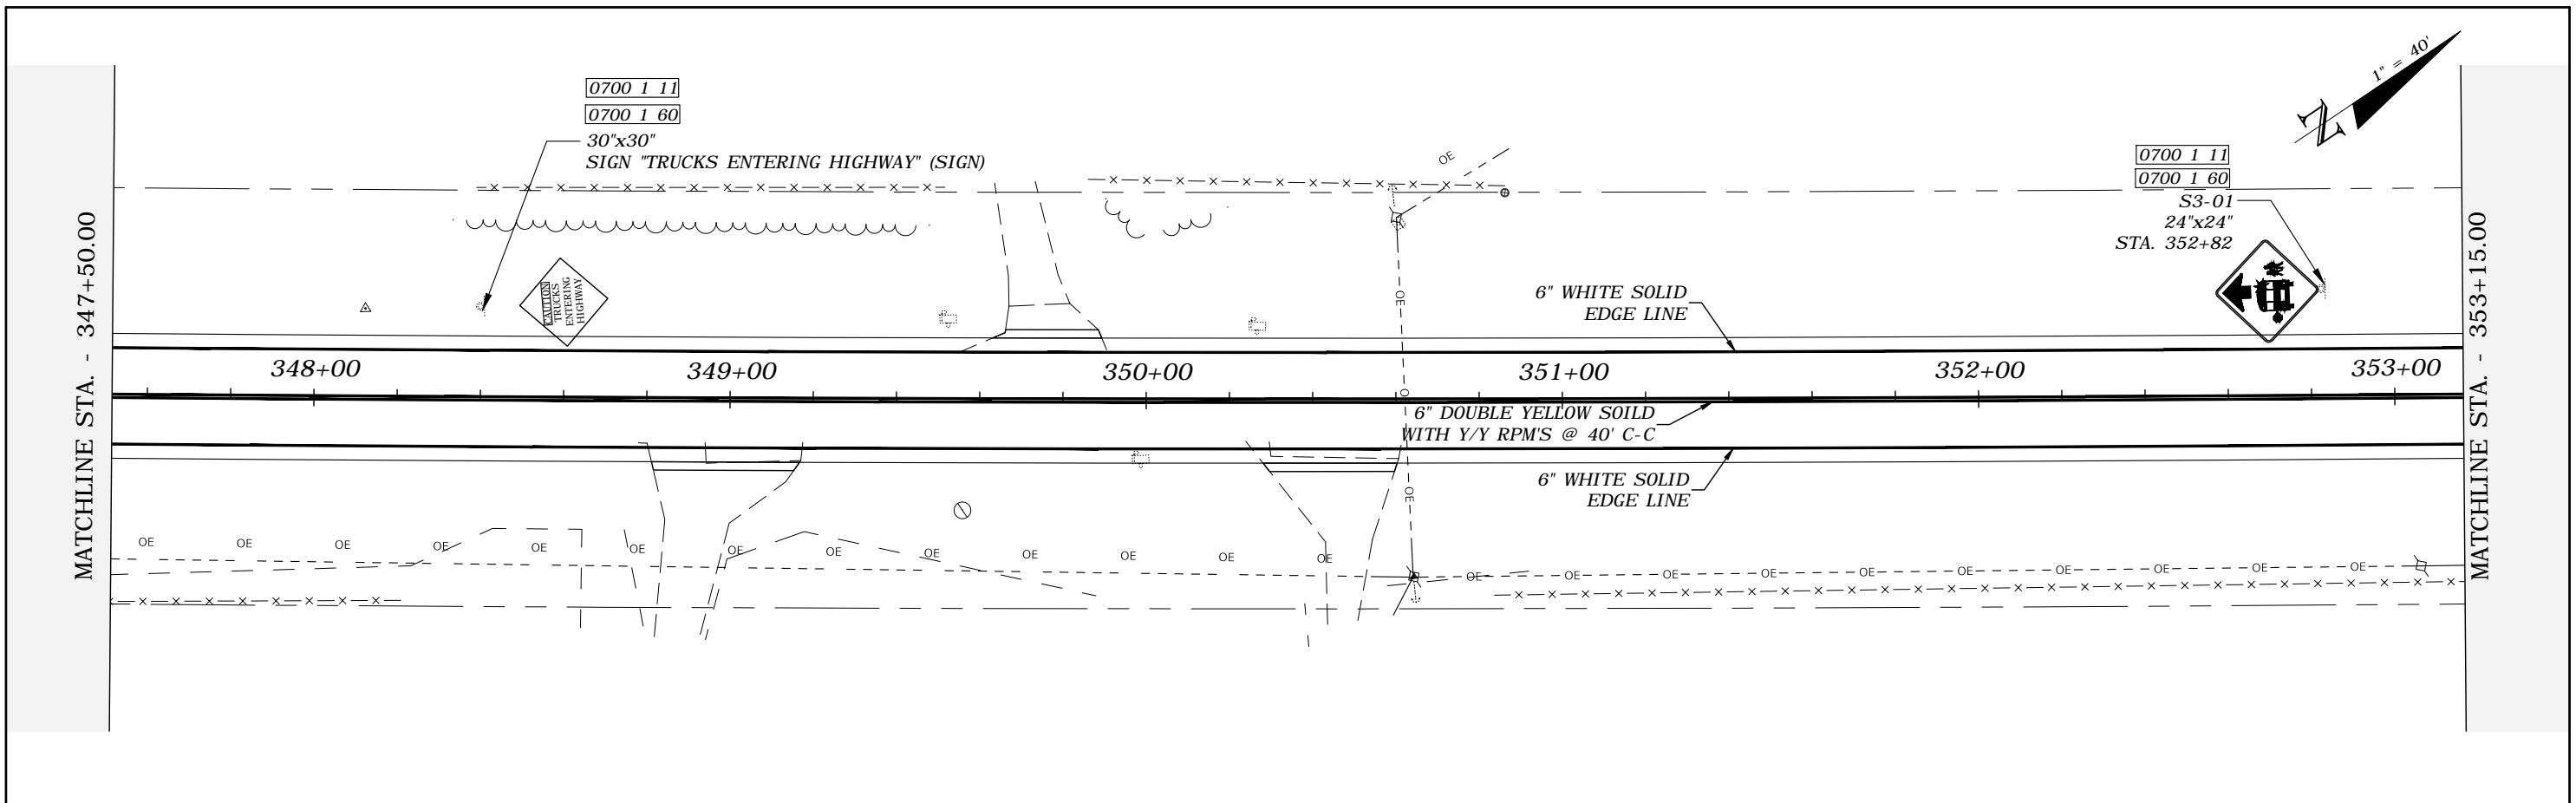



REVISIONS				ROBERT C. CESKA, P.E. P.E. LICENSE NUMBER 82288 DEWBERRY 101 N MONROE STREET, SUITE 710 TALLAHASSEE, FLORIDA 32301 CERTIFICATE OF AUTHORIZATION 00008794	WAUKEENAH HIGHWAY			SHEET NO. S33
DATE	DESCRIPTION	DATE	DESCRIPTION		ROAD NO.	COUNTY	FINANCIAL PROJECT ID	
---	---	---	---	---	JEFFERSON	438366-1-54-01		

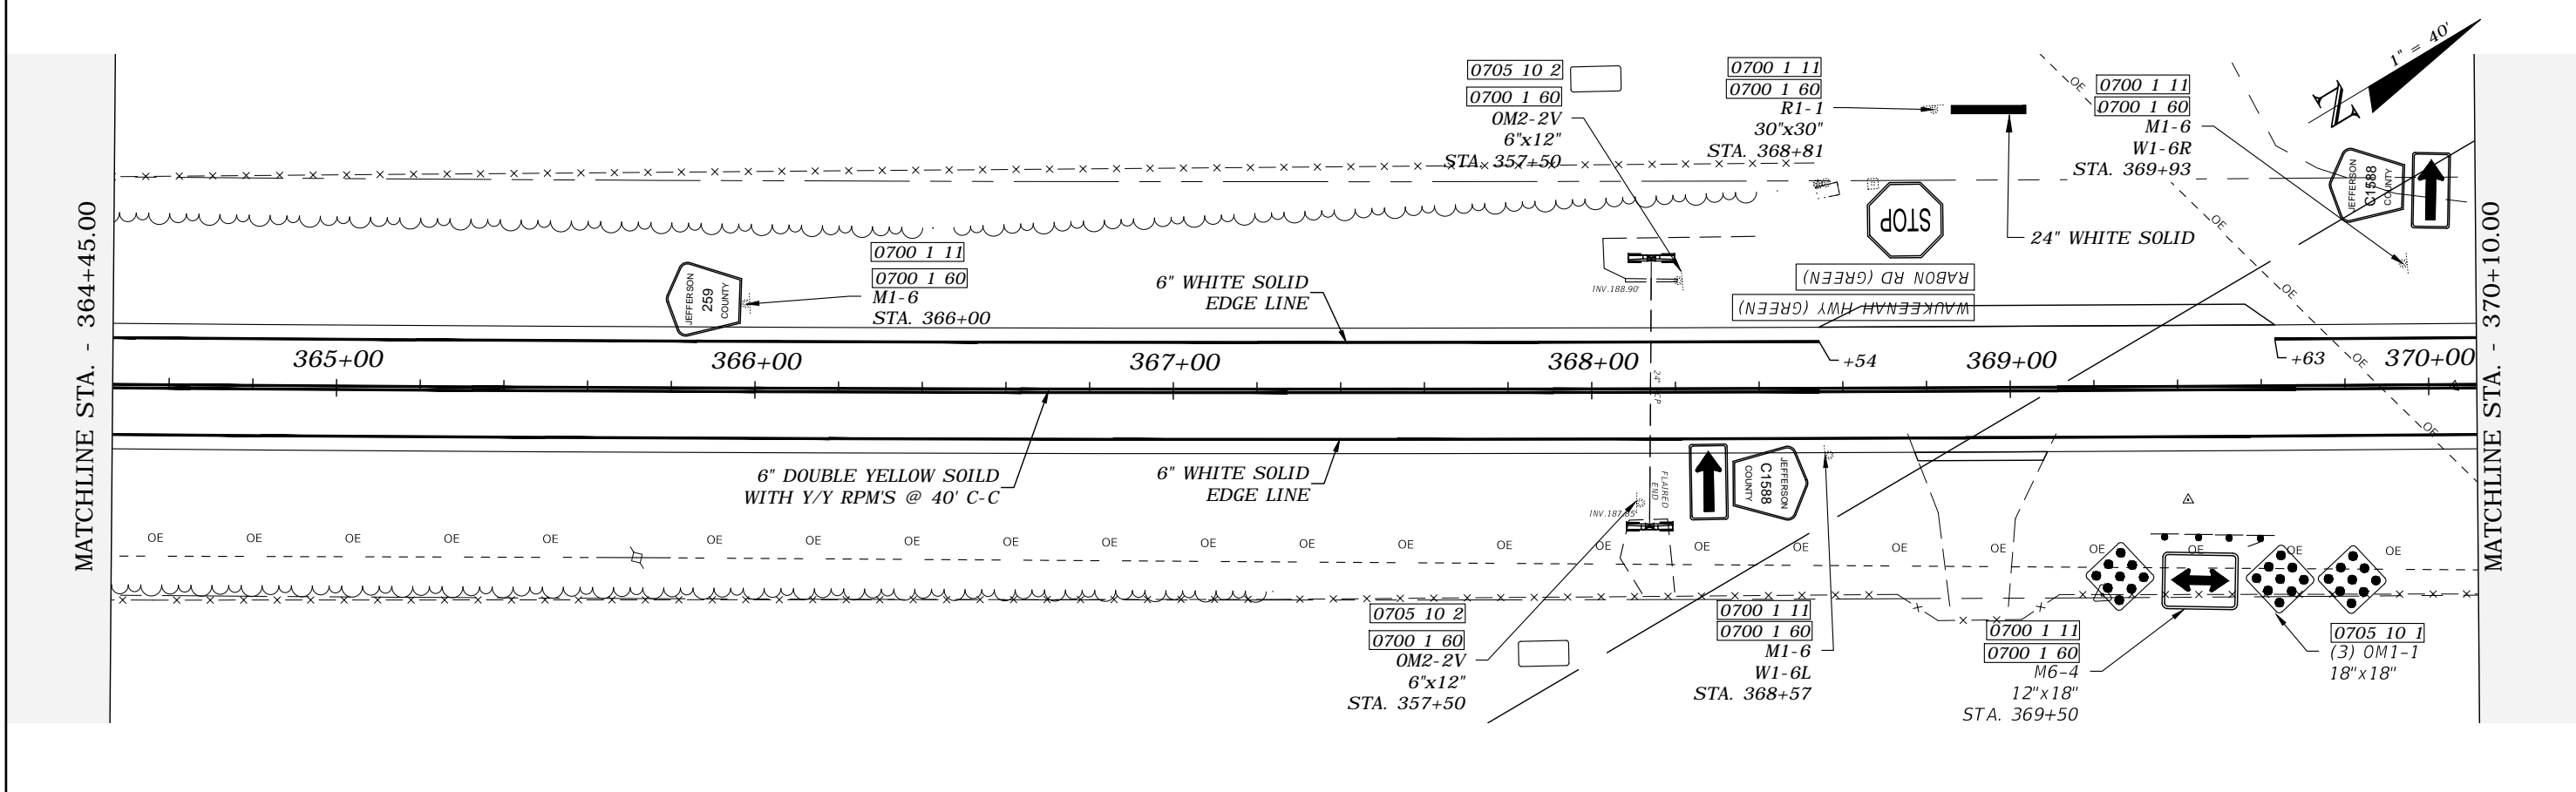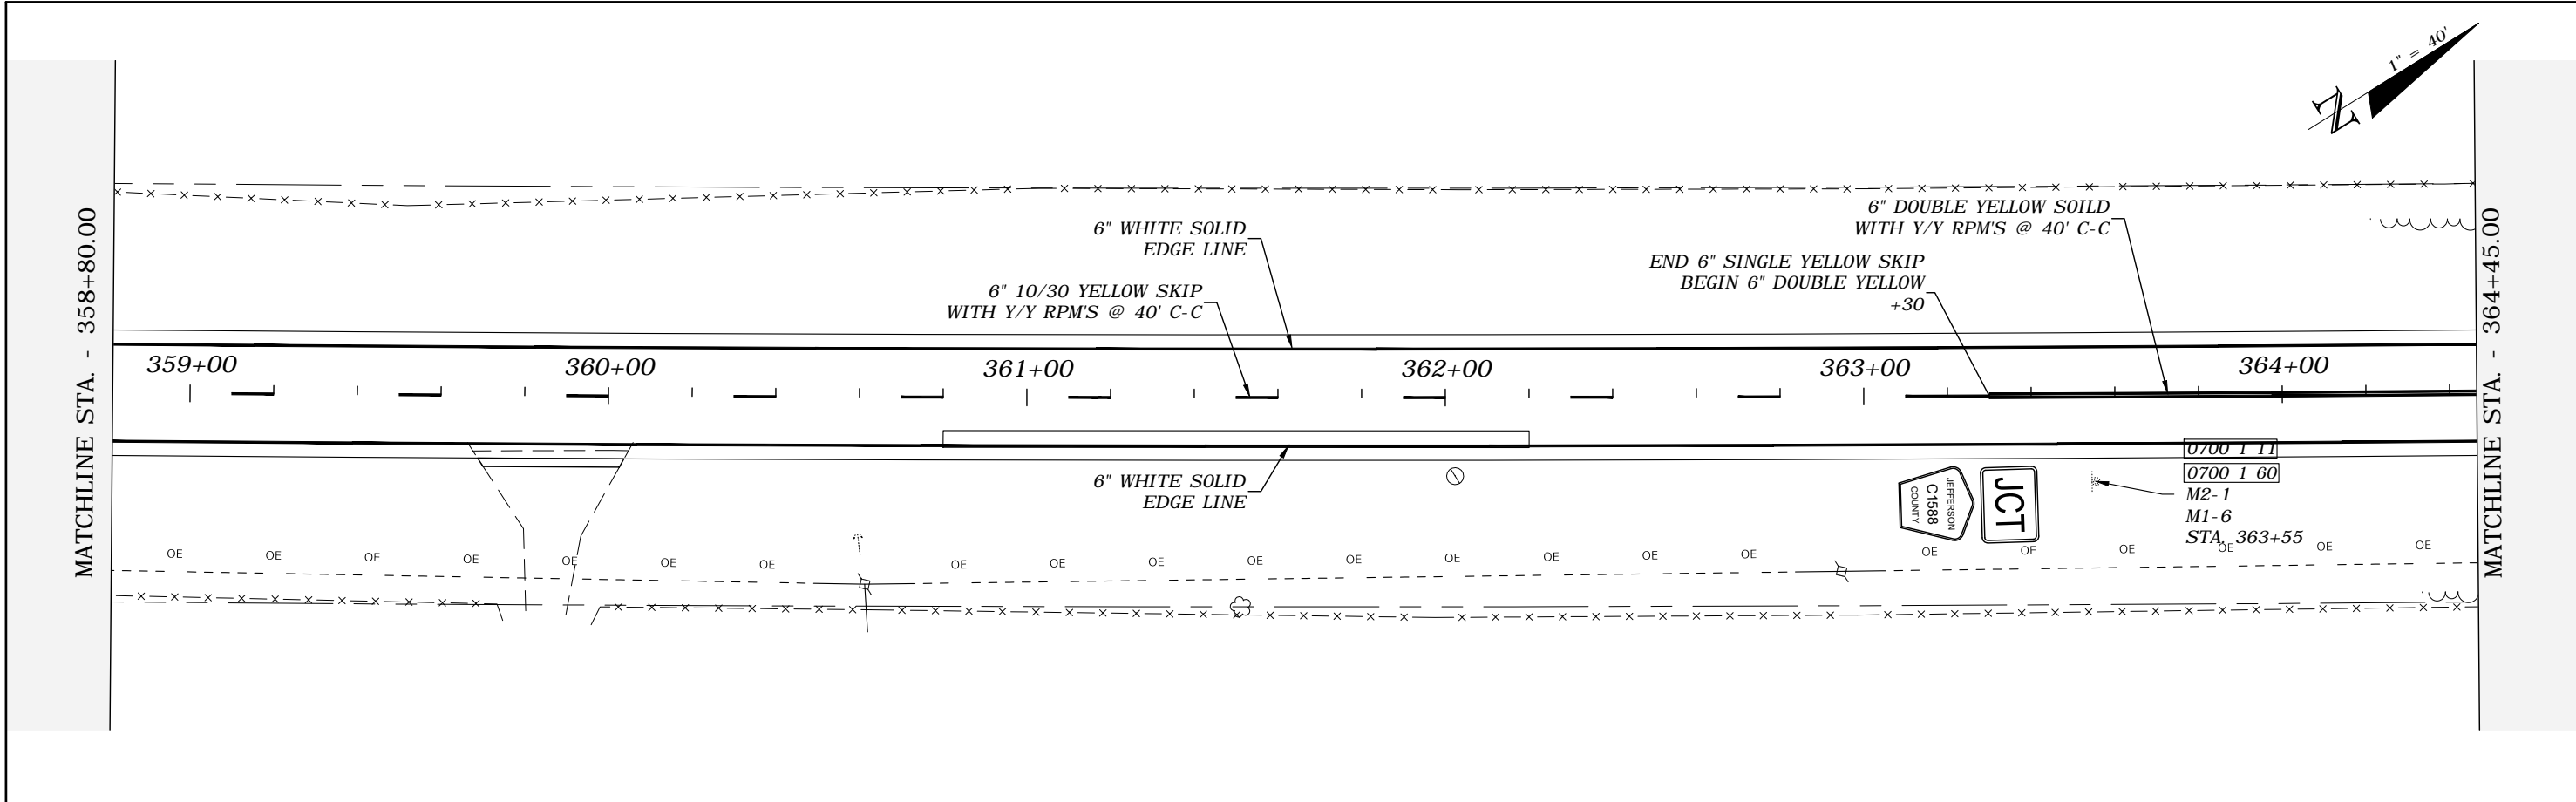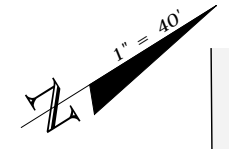


REVISIONS				ROBERT C. CESKA, P.E. P.E. LICENSE NUMBER 82288 DEWBERRY 101 N MONROE STREET, SUITE 710 TALLAHASSEE, FLORIDA 32301 CERTIFICATE OF AUTHORIZATION 00008794	WAUKEENAH HIGHWAY			SIGNING AND PAVEMENT MARKINGS	SHEET NO. S34
DATE	DESCRIPTION	DATE	DESCRIPTION		ROAD NO.	COUNTY	FINANCIAL PROJECT ID		
---	---	---	---	---	JEFFERSON	438366-1-54-01			

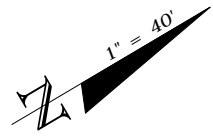

MATCHLINE STA. - 370+10.00

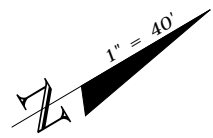
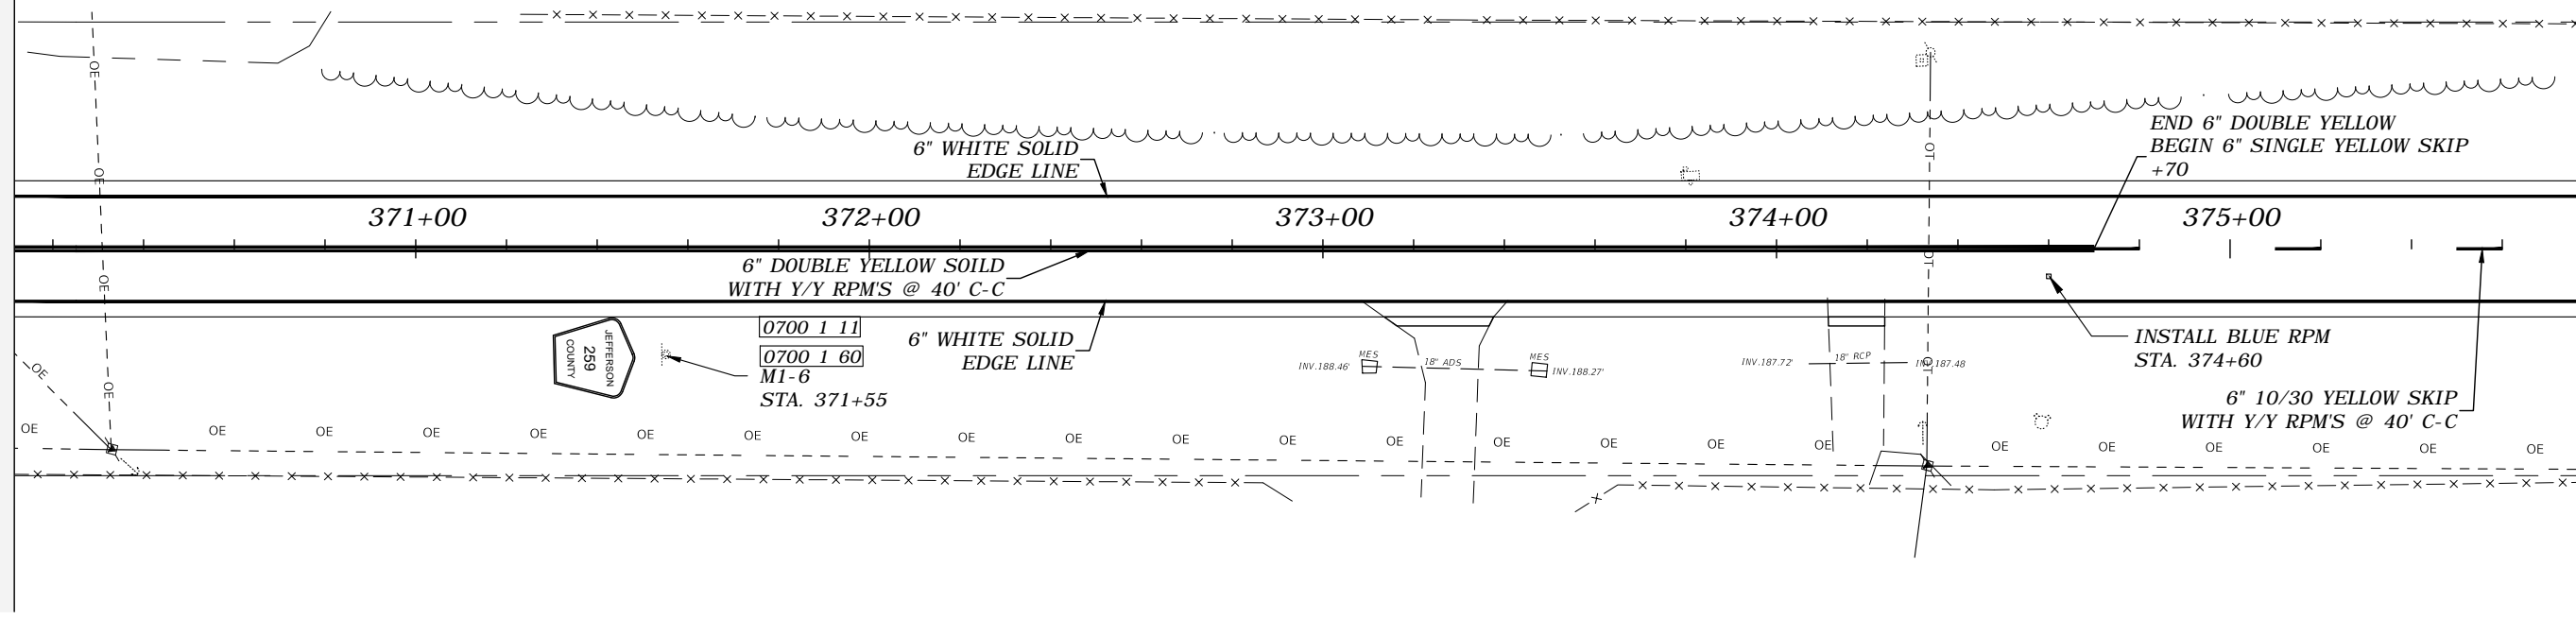


MATCHLINE STA. - 375+75.00

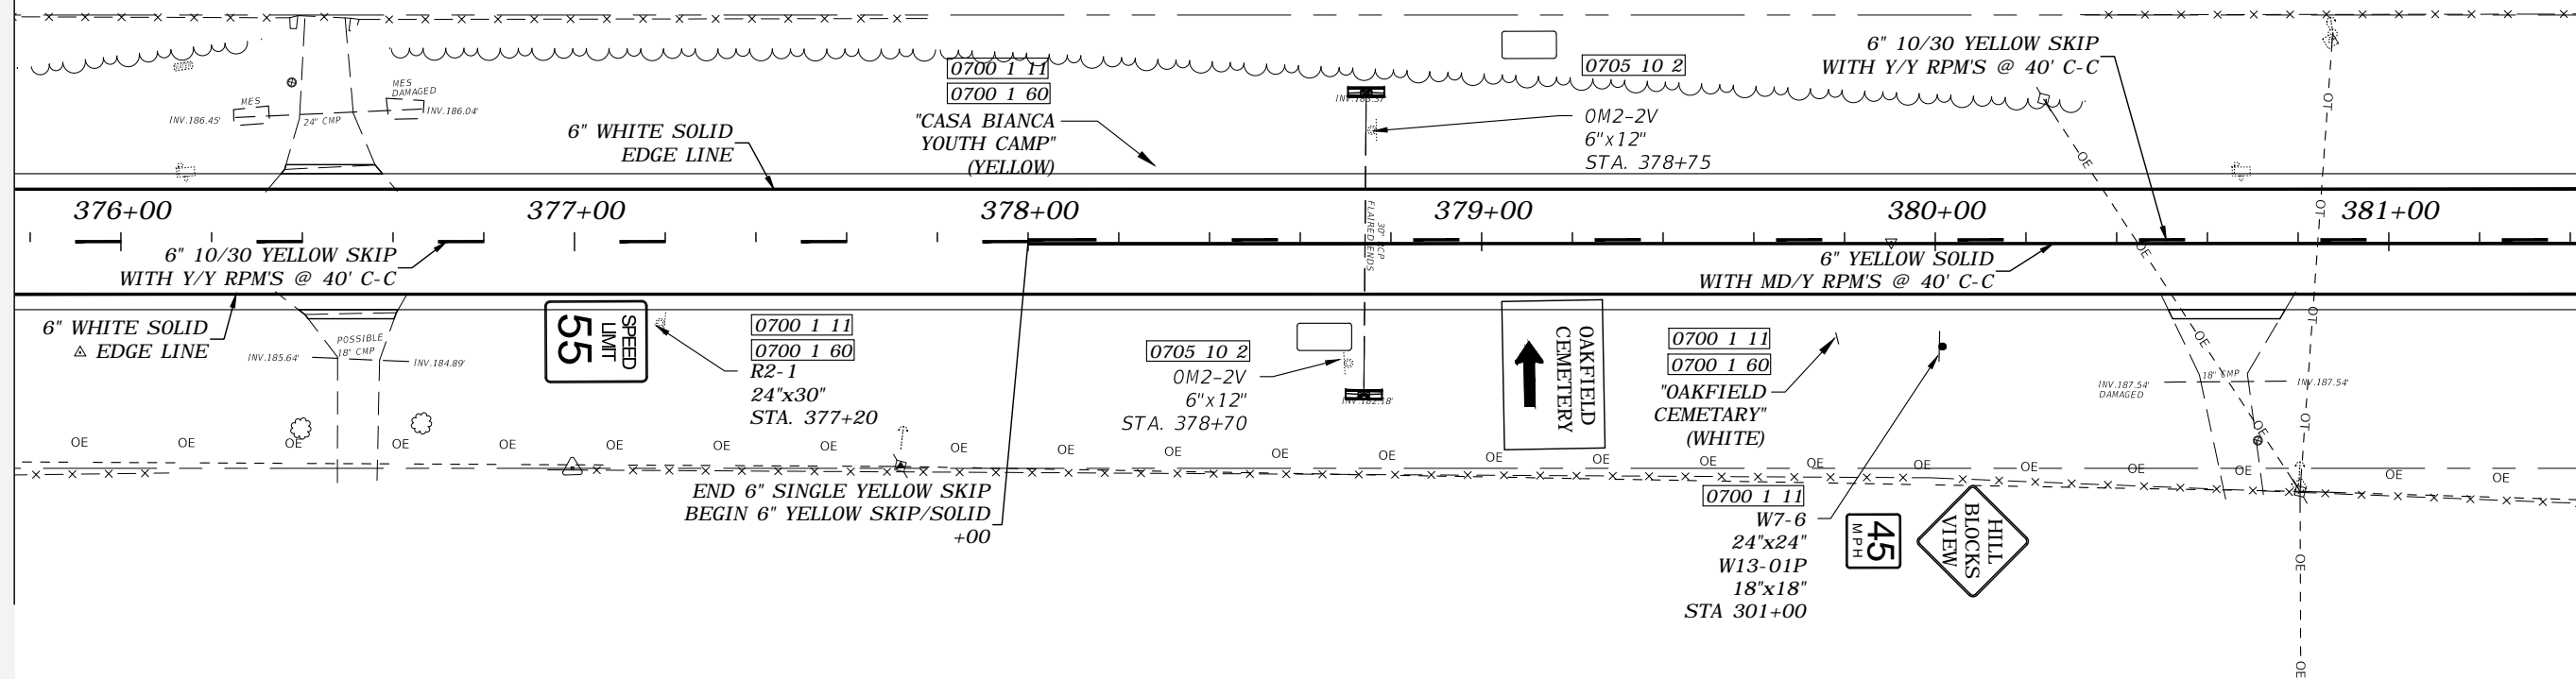


MATCHLINE STA. - 381+40.00

REVISIONS				ROBERT C. CESKA, P.E. P.E. LICENSE NUMBER 82288 DEWBERRY 101 N MONROE STREET, SUITE 710 TALLAHASSEE, FLORIDA 32301 CERTIFICATE OF AUTHORIZATION 00008794	WAUKEENAH HIGHWAY			SIGNING AND PAVEMENT MARKINGS	SHEET NO. S35
DATE	DESCRIPTION	DATE	DESCRIPTION		ROAD NO.	COUNTY	FINANCIAL PROJECT ID		
---	---	---	---	---	JEFFERSON	438366-1-54-01			

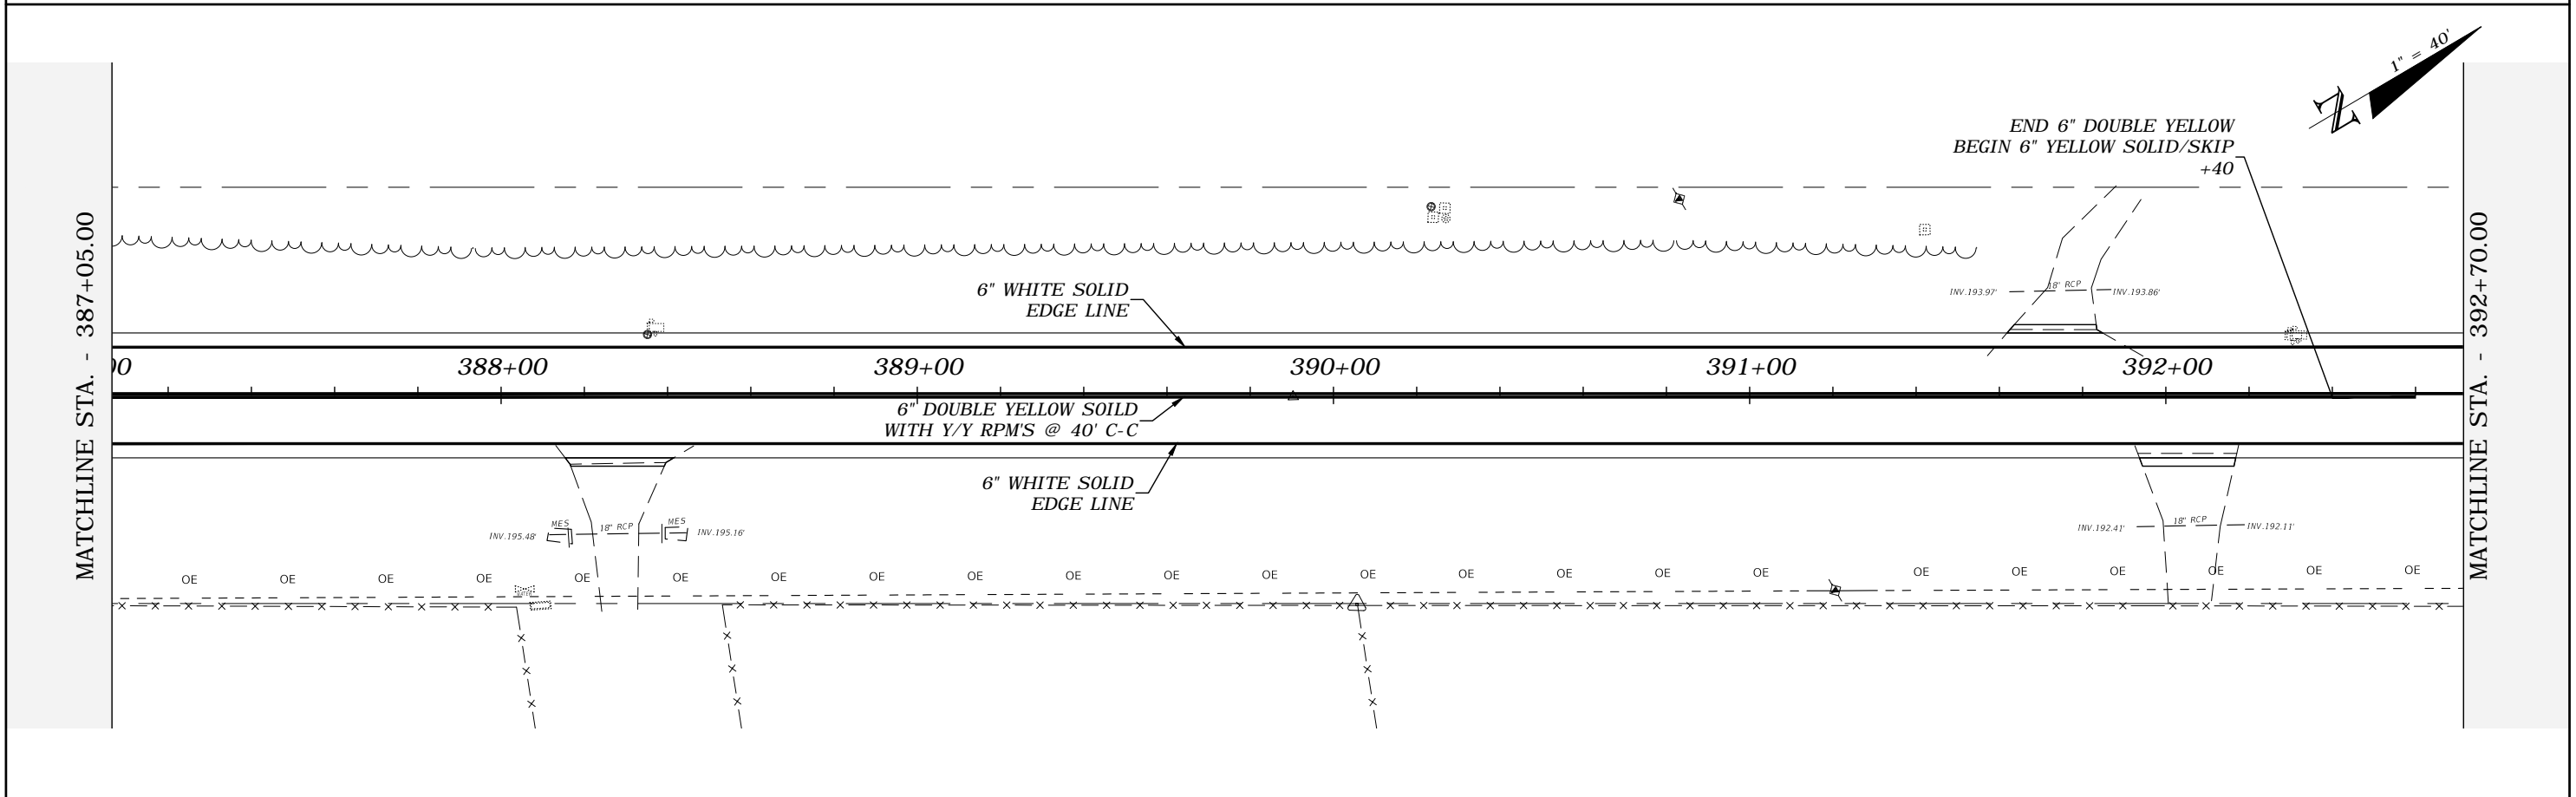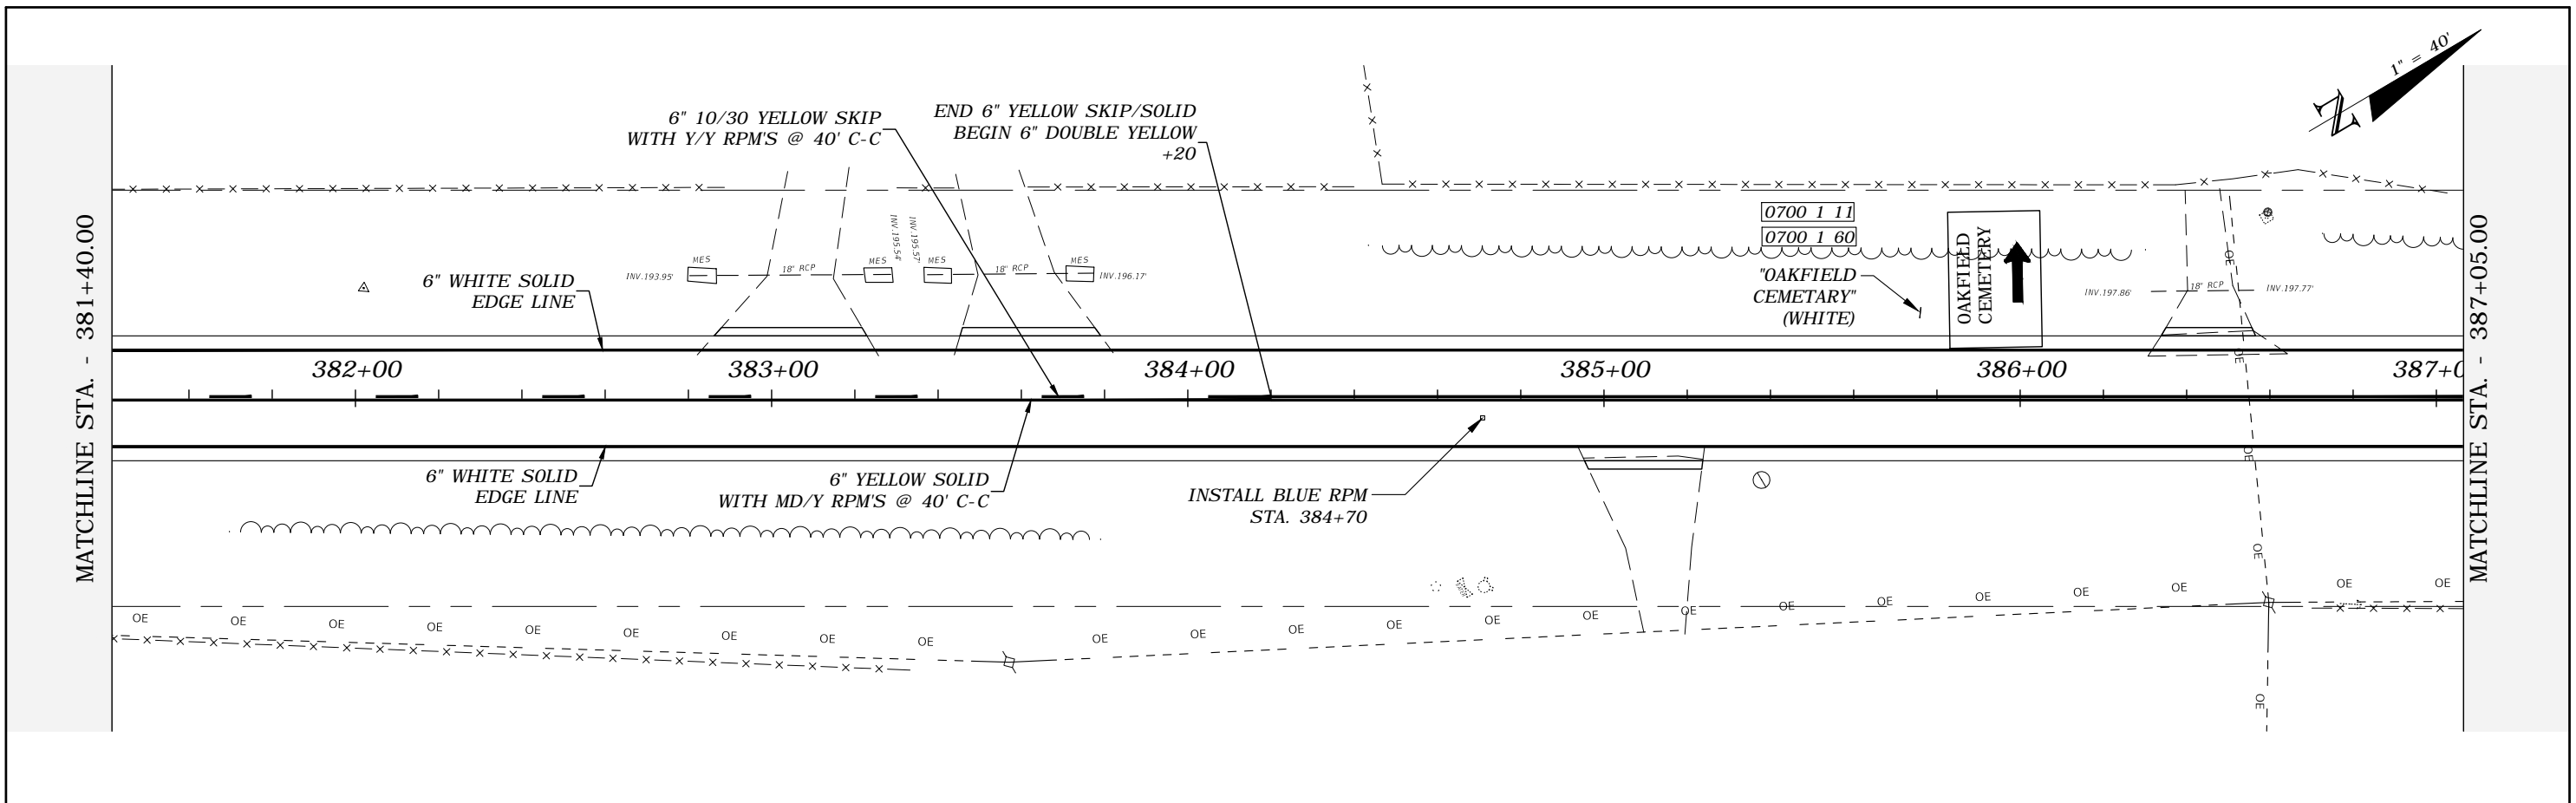


REVISIONS				ROBERT C. CESKA, P.E. P.E. LICENSE NUMBER 82288 DEWBERRY 101 N MONROE STREET, SUITE 710 TALLAHASSEE, FLORIDA 32301 CERTIFICATE OF AUTHORIZATION 00008794	WAUKEENAH HIGHWAY			SIGNING AND PAVEMENT MARKINGS	SHEET NO.
DATE	DESCRIPTION	DATE	DESCRIPTION		ROAD NO.	COUNTY	FINANCIAL PROJECT ID		
---	---	---	---		---	JEFFERSON	438366-1-54-01		S36

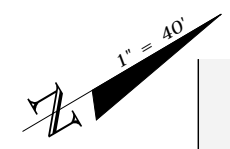



MATCHLINE STA. - 392+70.00

MATCHLINE STA. - 398+35.00

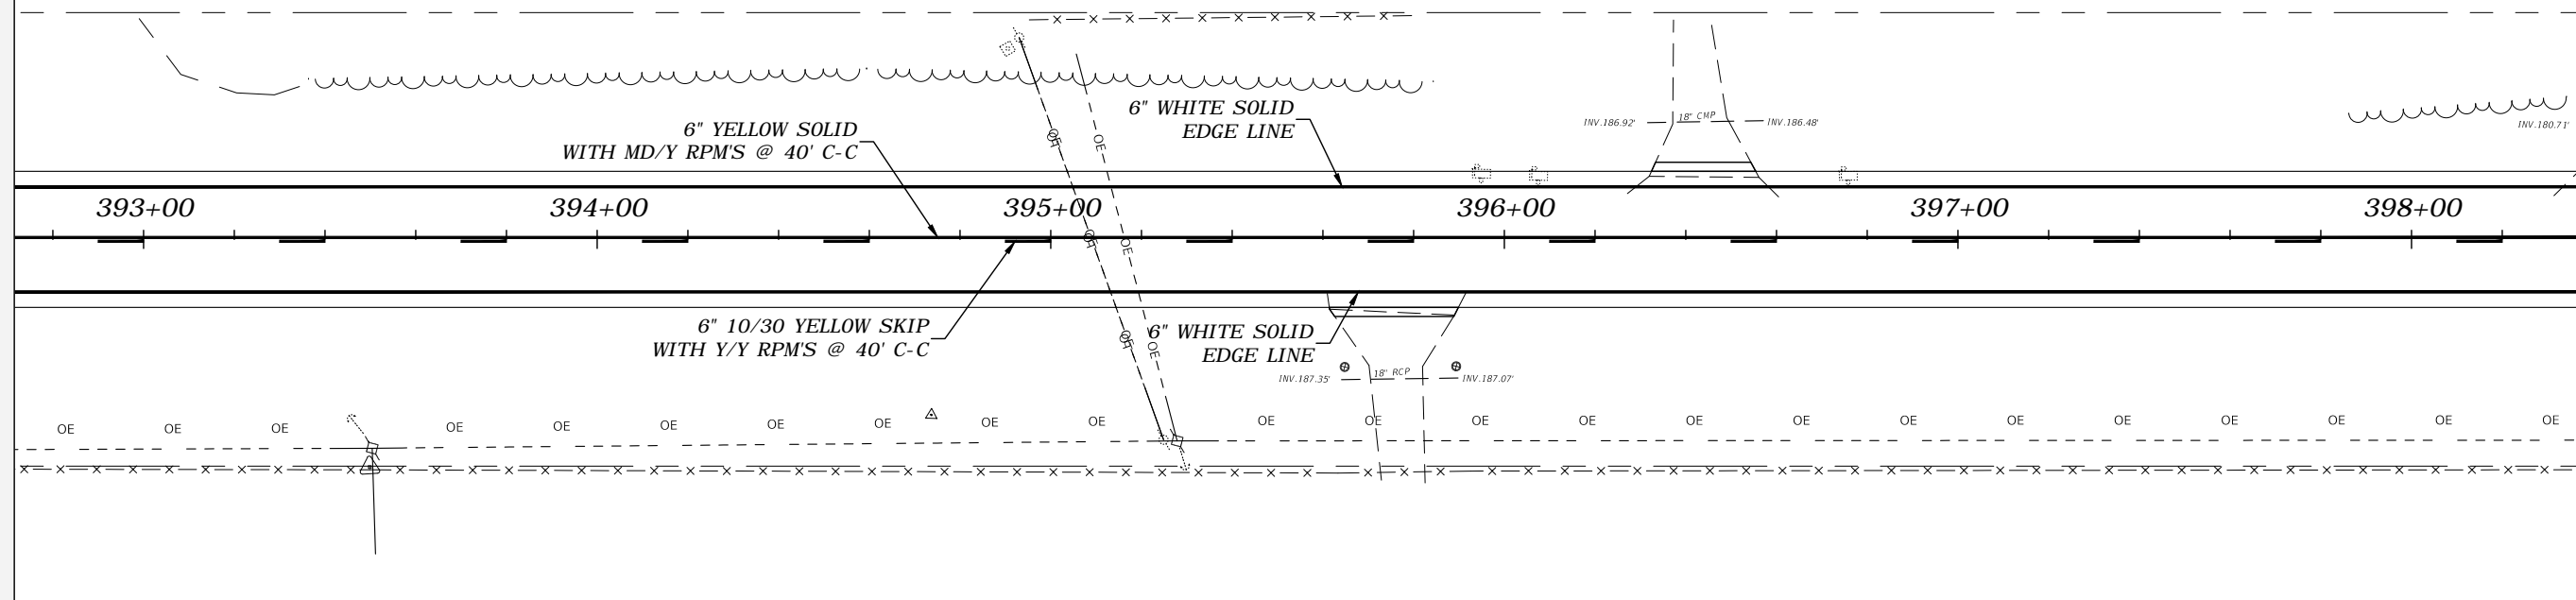

MATCHLINE STA. - 398+35.00


MATCHLINE STA. - 404+00.00

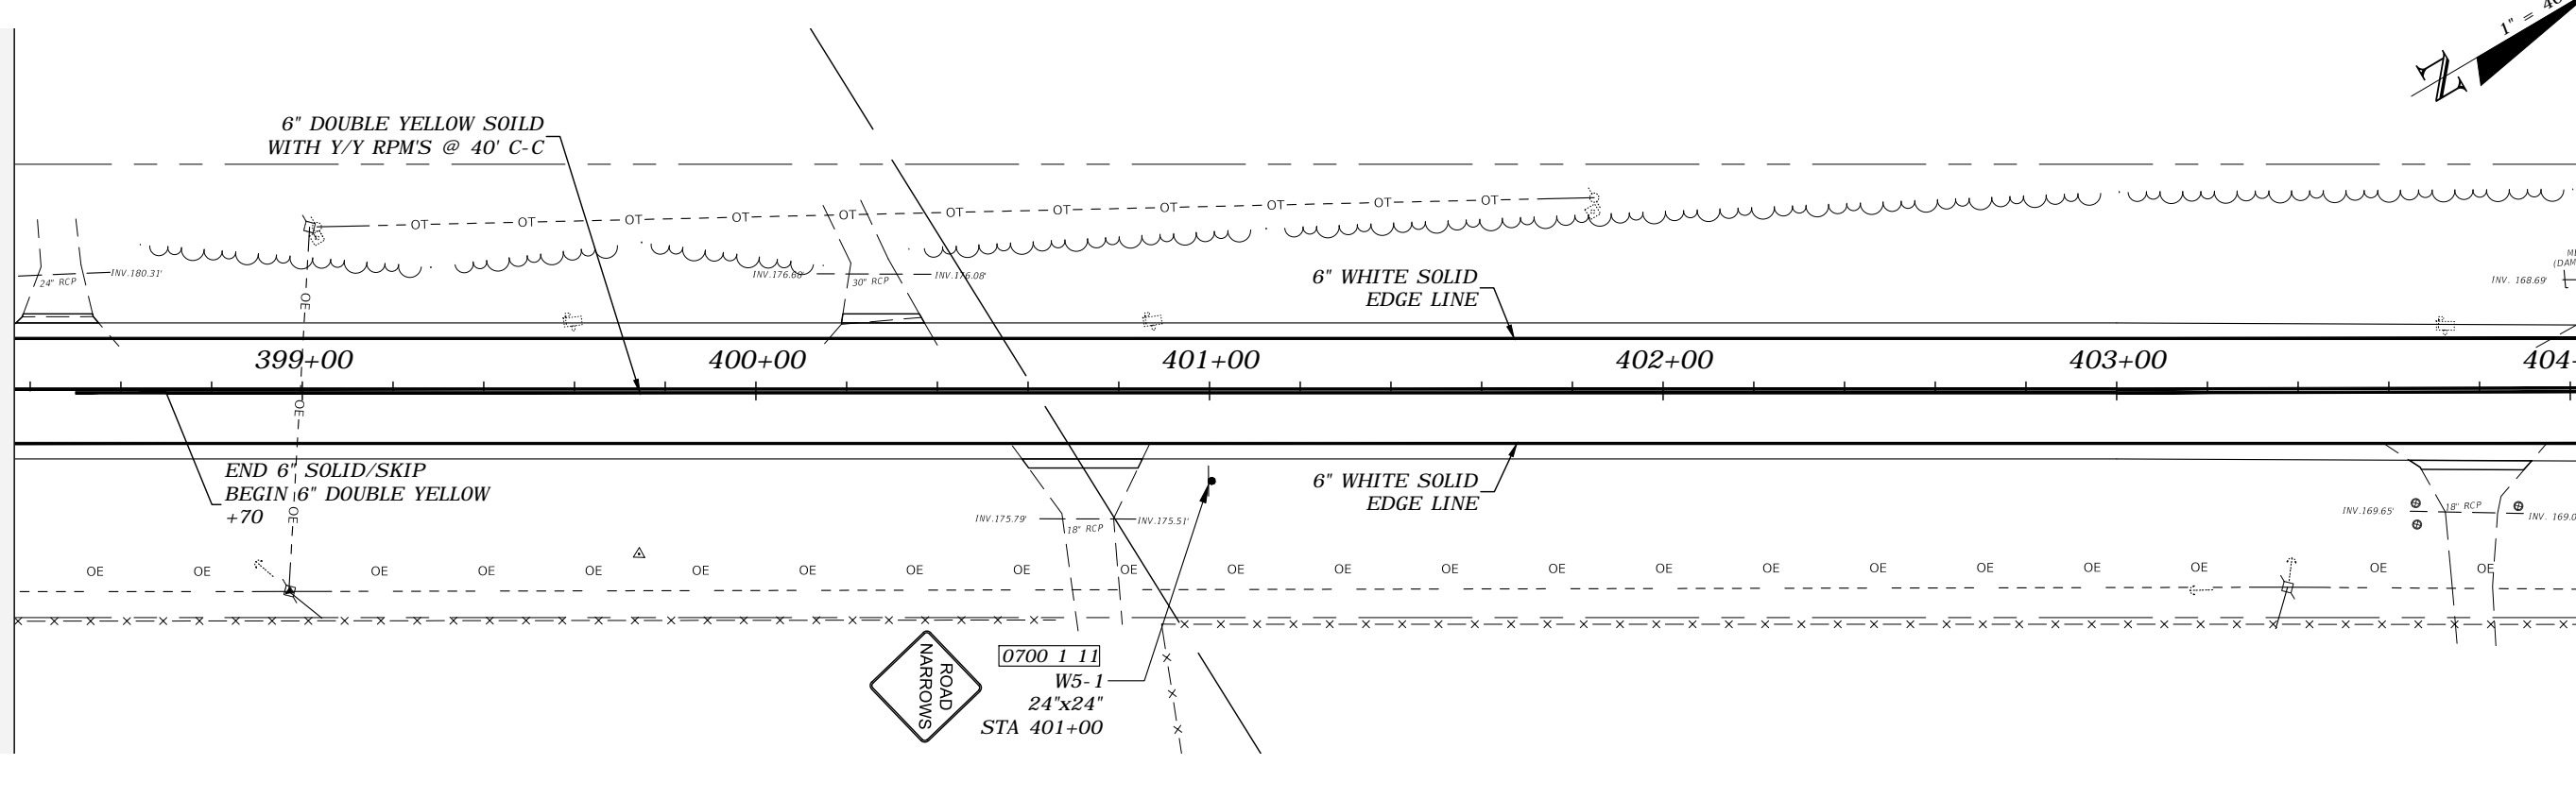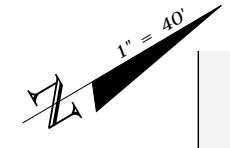

REVISIONS				ROBERT C. CESKA, P.E. P.E. LICENSE NUMBER 82288 DEWBERRY 101 N MONROE STREET, SUITE 710 TALLAHASSEE, FLORIDA 32301 CERTIFICATE OF AUTHORIZATION 00008794	WAUKEENAH HIGHWAY			SIGNING AND PAVEMENT MARKINGS	SHEET NO.
DATE	DESCRIPTION	DATE	DESCRIPTION		ROAD NO.	COUNTY	FINANCIAL PROJECT ID		
---	---	---	---		---	JEFFERSON	438366-1-54-01		S37


PAUSE CONSTRUCTION ACTIVITIES, NO IMPROVEMENTS
PROPOSED BETWEEN STA. 405+00.00 TO 419+80.00
UNDER THIS PROJECT

IMPROVEMENTS PROPOSED BETWEEN THESE STATIONS
IN YEAR 2022, UNDER FDOT ITEM NUMBER 439366-1

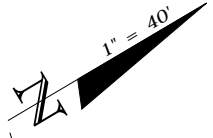



MATCHLINE STA. - 404+00.00

MATCHLINE STA. - 409+65.00

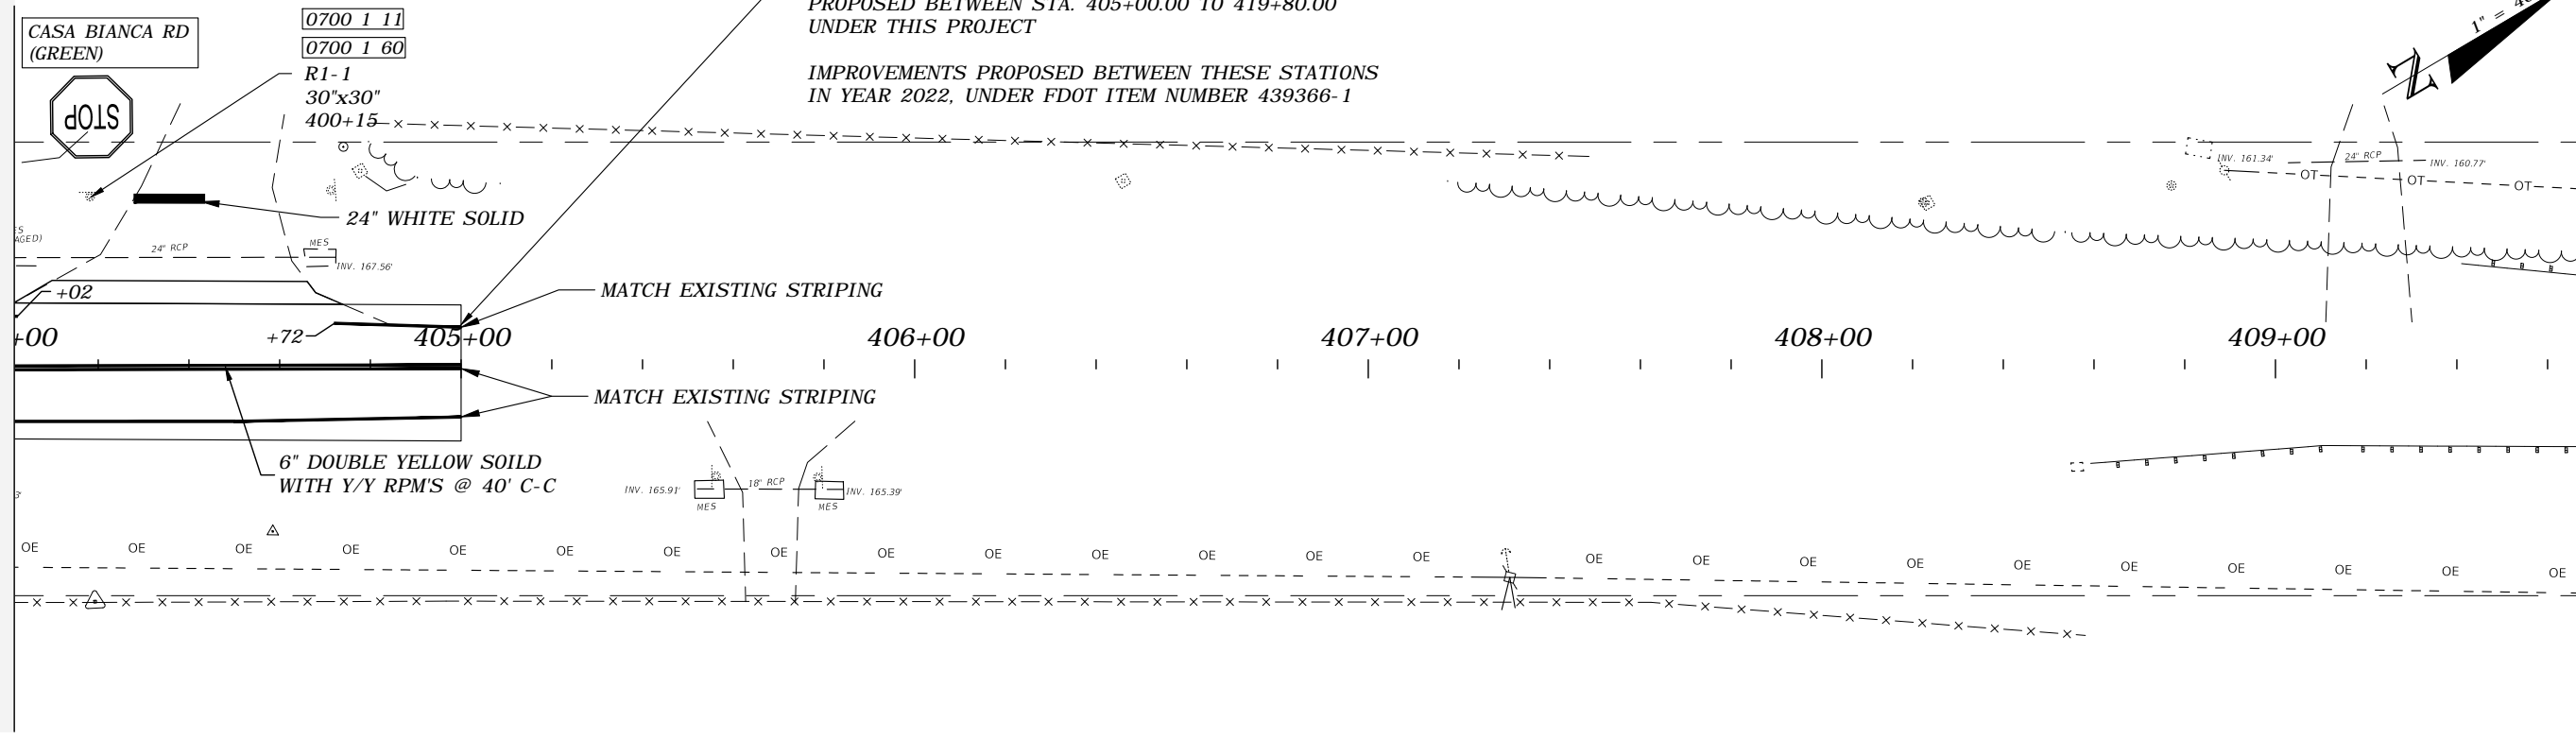

MATCHLINE STA. - 409+65.00

MATCHLINE STA. - 415+30.00

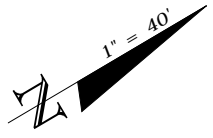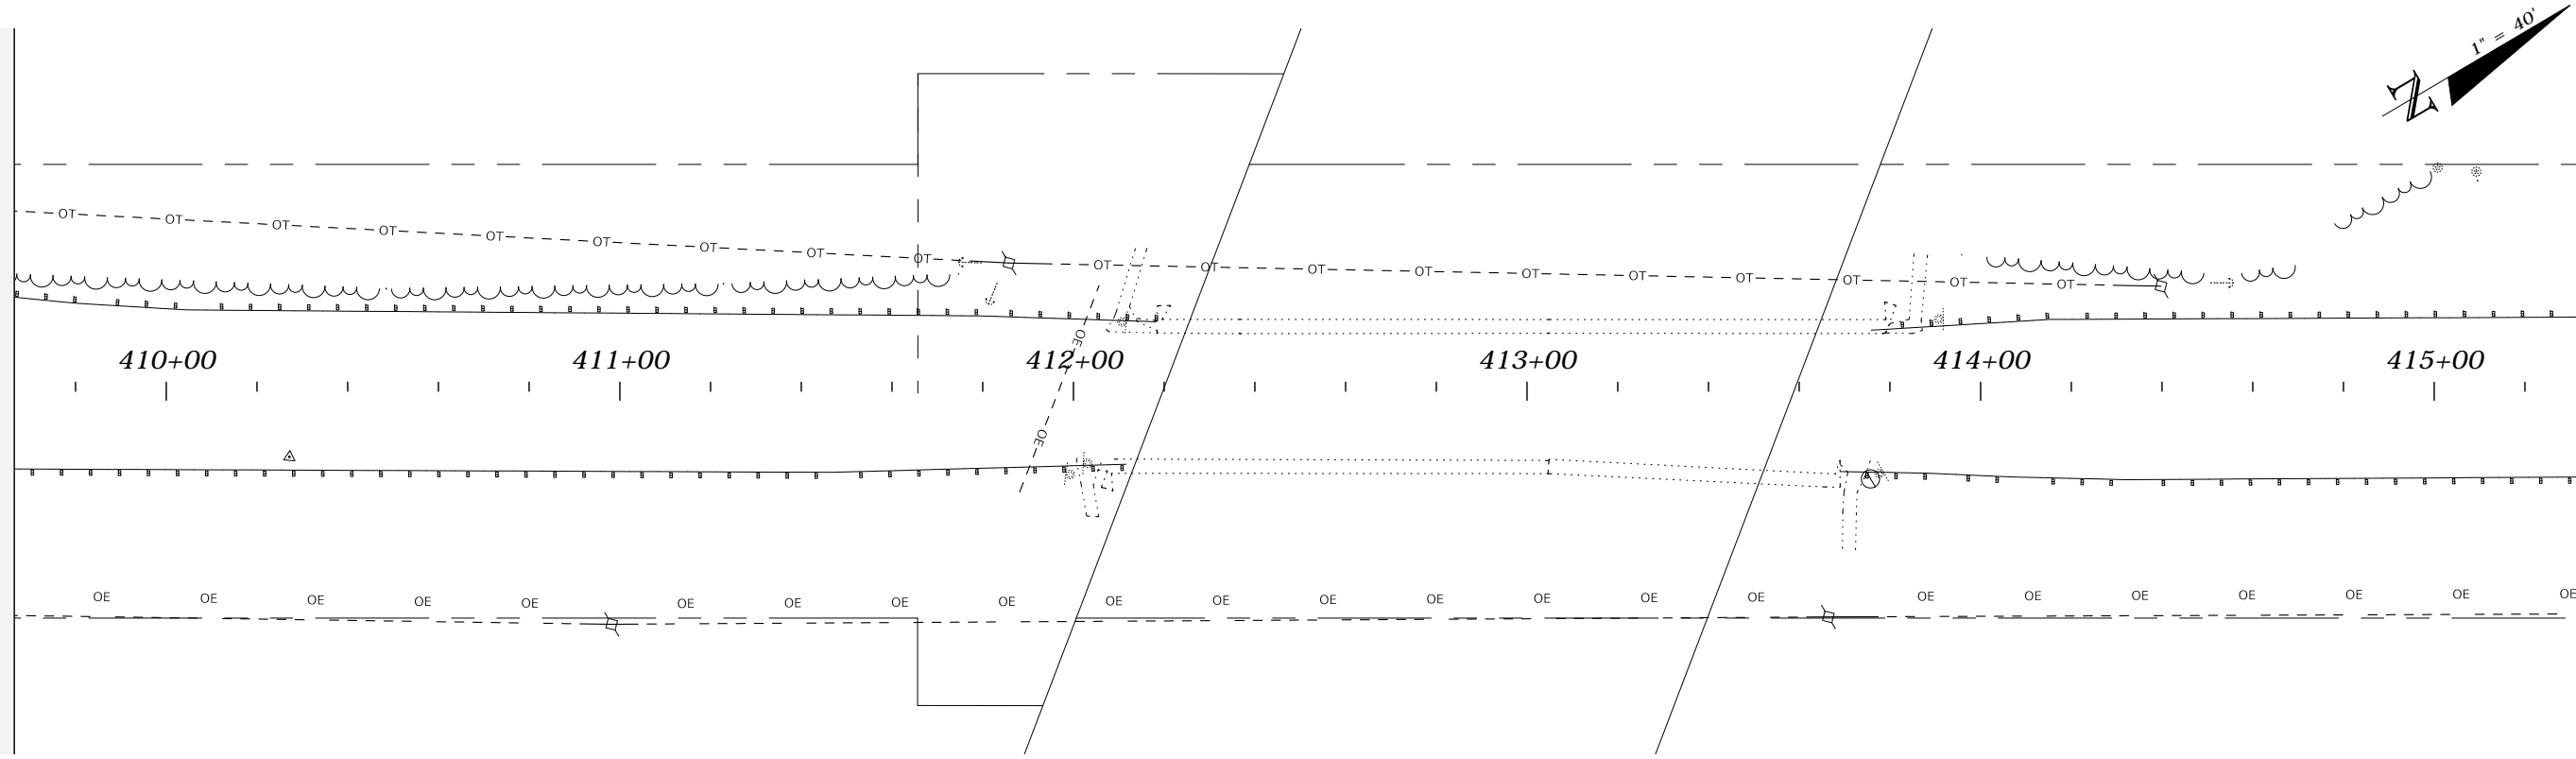



REVISIONS			
DATE	DESCRIPTION	DATE	DESCRIPTION
---	---	---	---

ROBERT C. CESKA, P.E.
P.E. LICENSE NUMBER 82288
DEWBERRY
101 N MONROE STREET, SUITE 710
TALLAHASSEE, FLORIDA 32301
CERTIFICATE OF AUTHORIZATION 00008794



WAUKEENAH HIGHWAY		
ROAD NO.	COUNTY	FINANCIAL PROJECT ID
----	JEFFERSON	438366-1-54-01

**SIGNING AND PAVEMENT
MARKINGS**



SHEET
NO.
S38

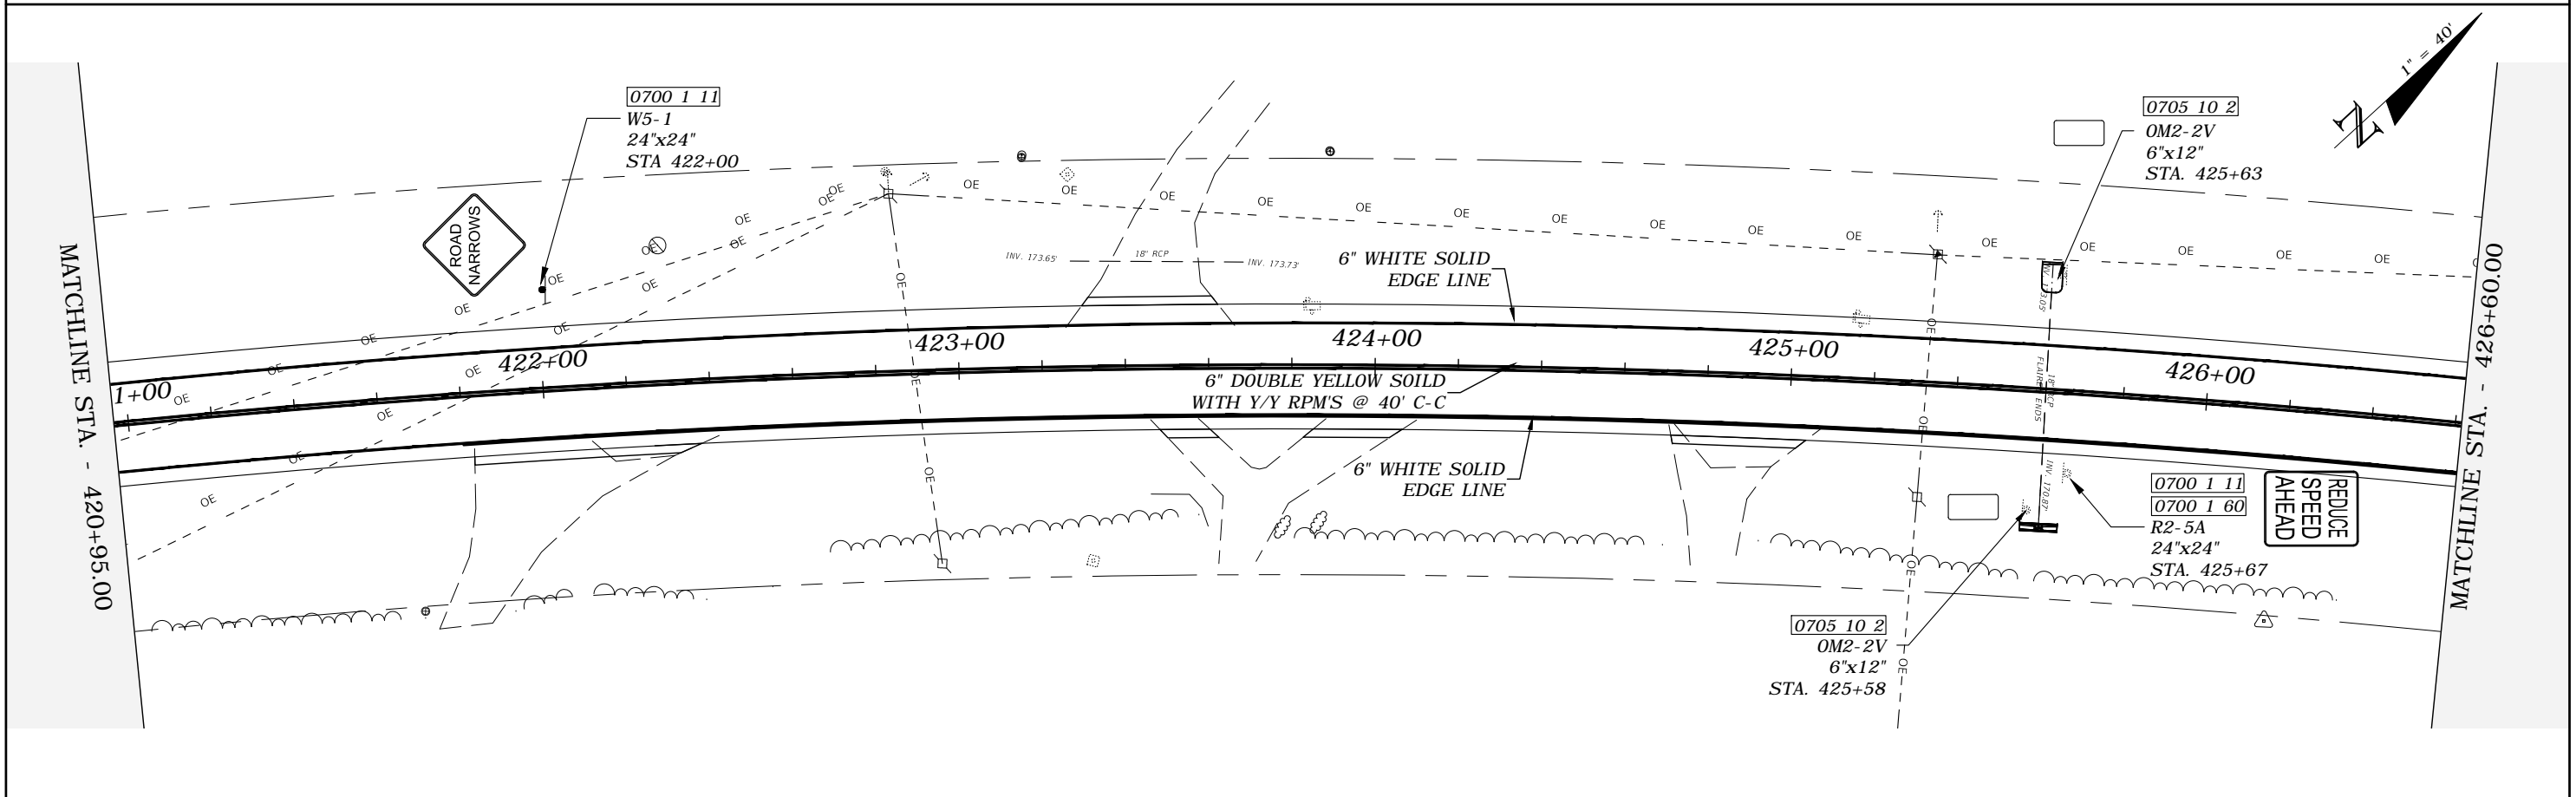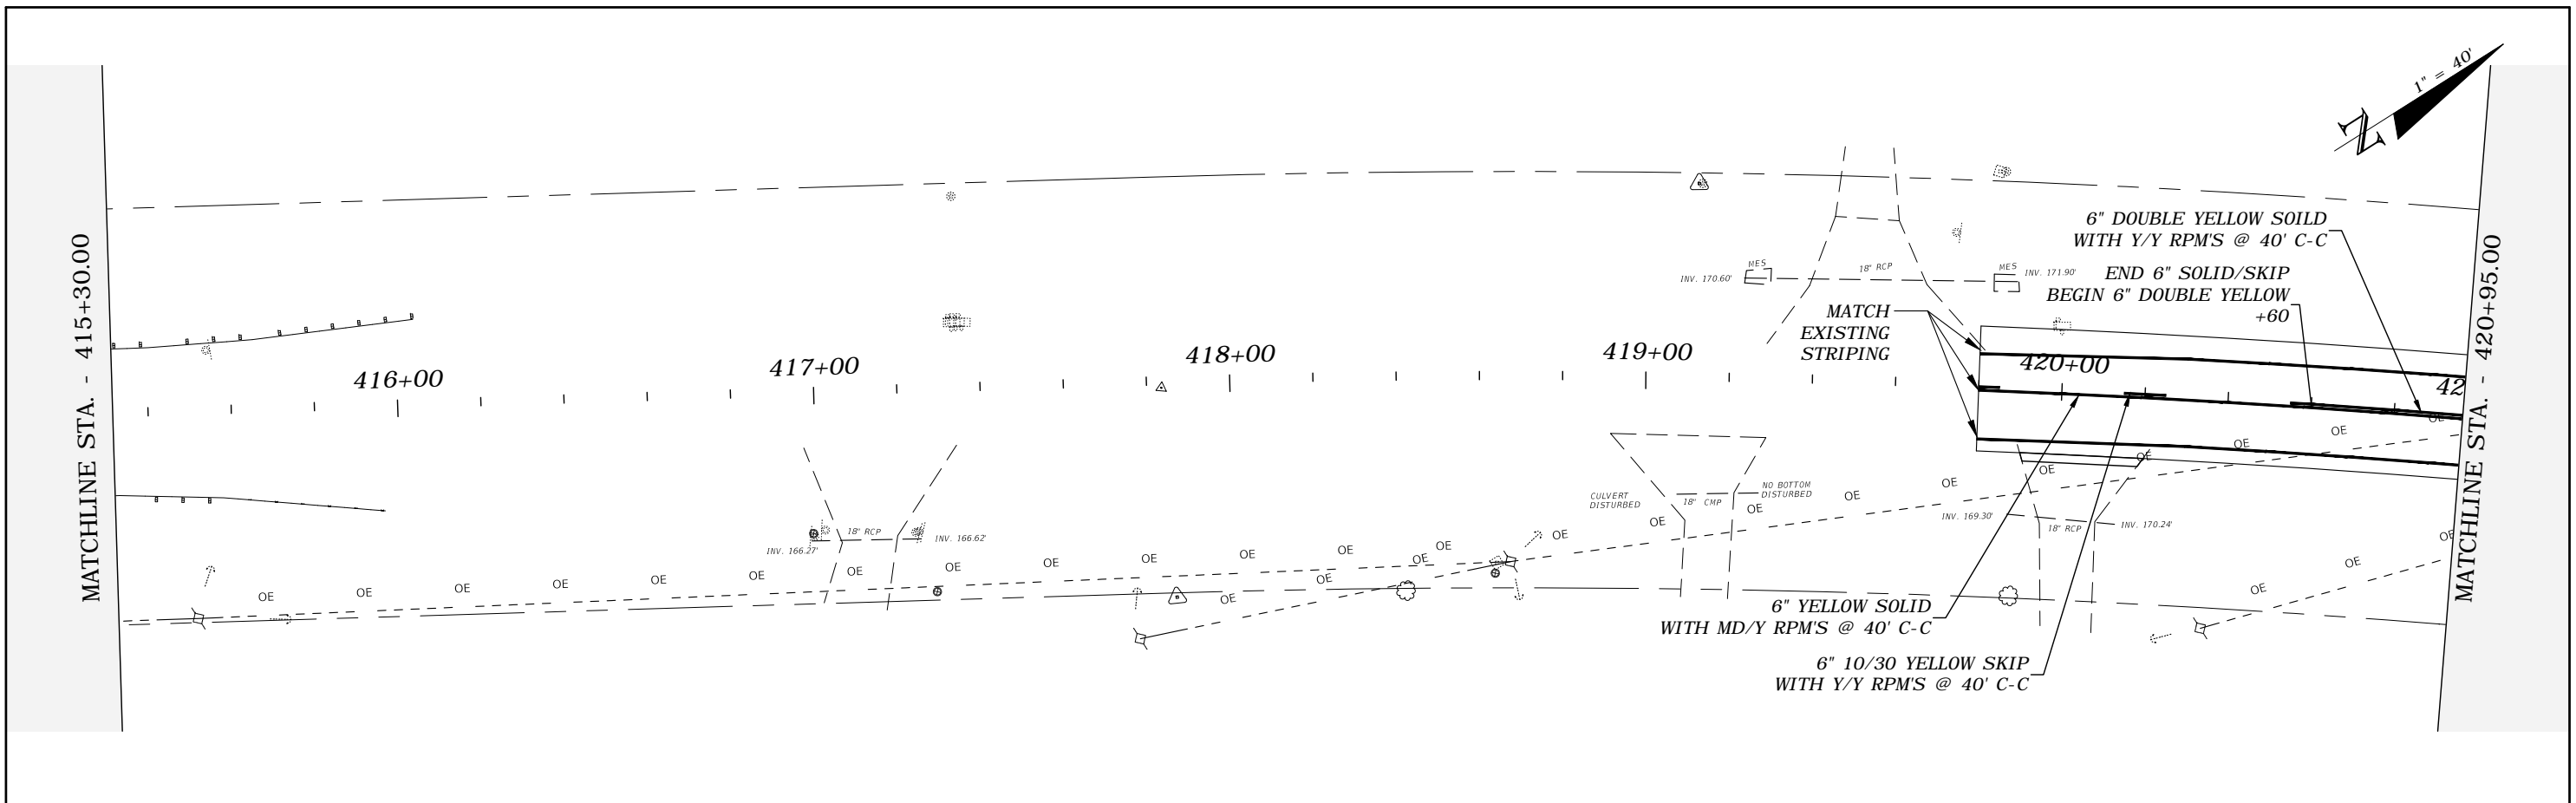



REVISIONS				ROBERT C. CESKA, P.E. P.E. LICENSE NUMBER 82288 DEWBERRY 101 N MONROE STREET, SUITE 710 TALLAHASSEE, FLORIDA 32301 CERTIFICATE OF AUTHORIZATION 00008794	WAUKEENAH HIGHWAY			SIGNING AND PAVEMENT MARKINGS	SHEET NO. S39
DATE	DESCRIPTION	DATE	DESCRIPTION		ROAD NO.	COUNTY	FINANCIAL PROJECT ID		
---	---	---	---		---	JEFFERSON	438366-1-54-01		

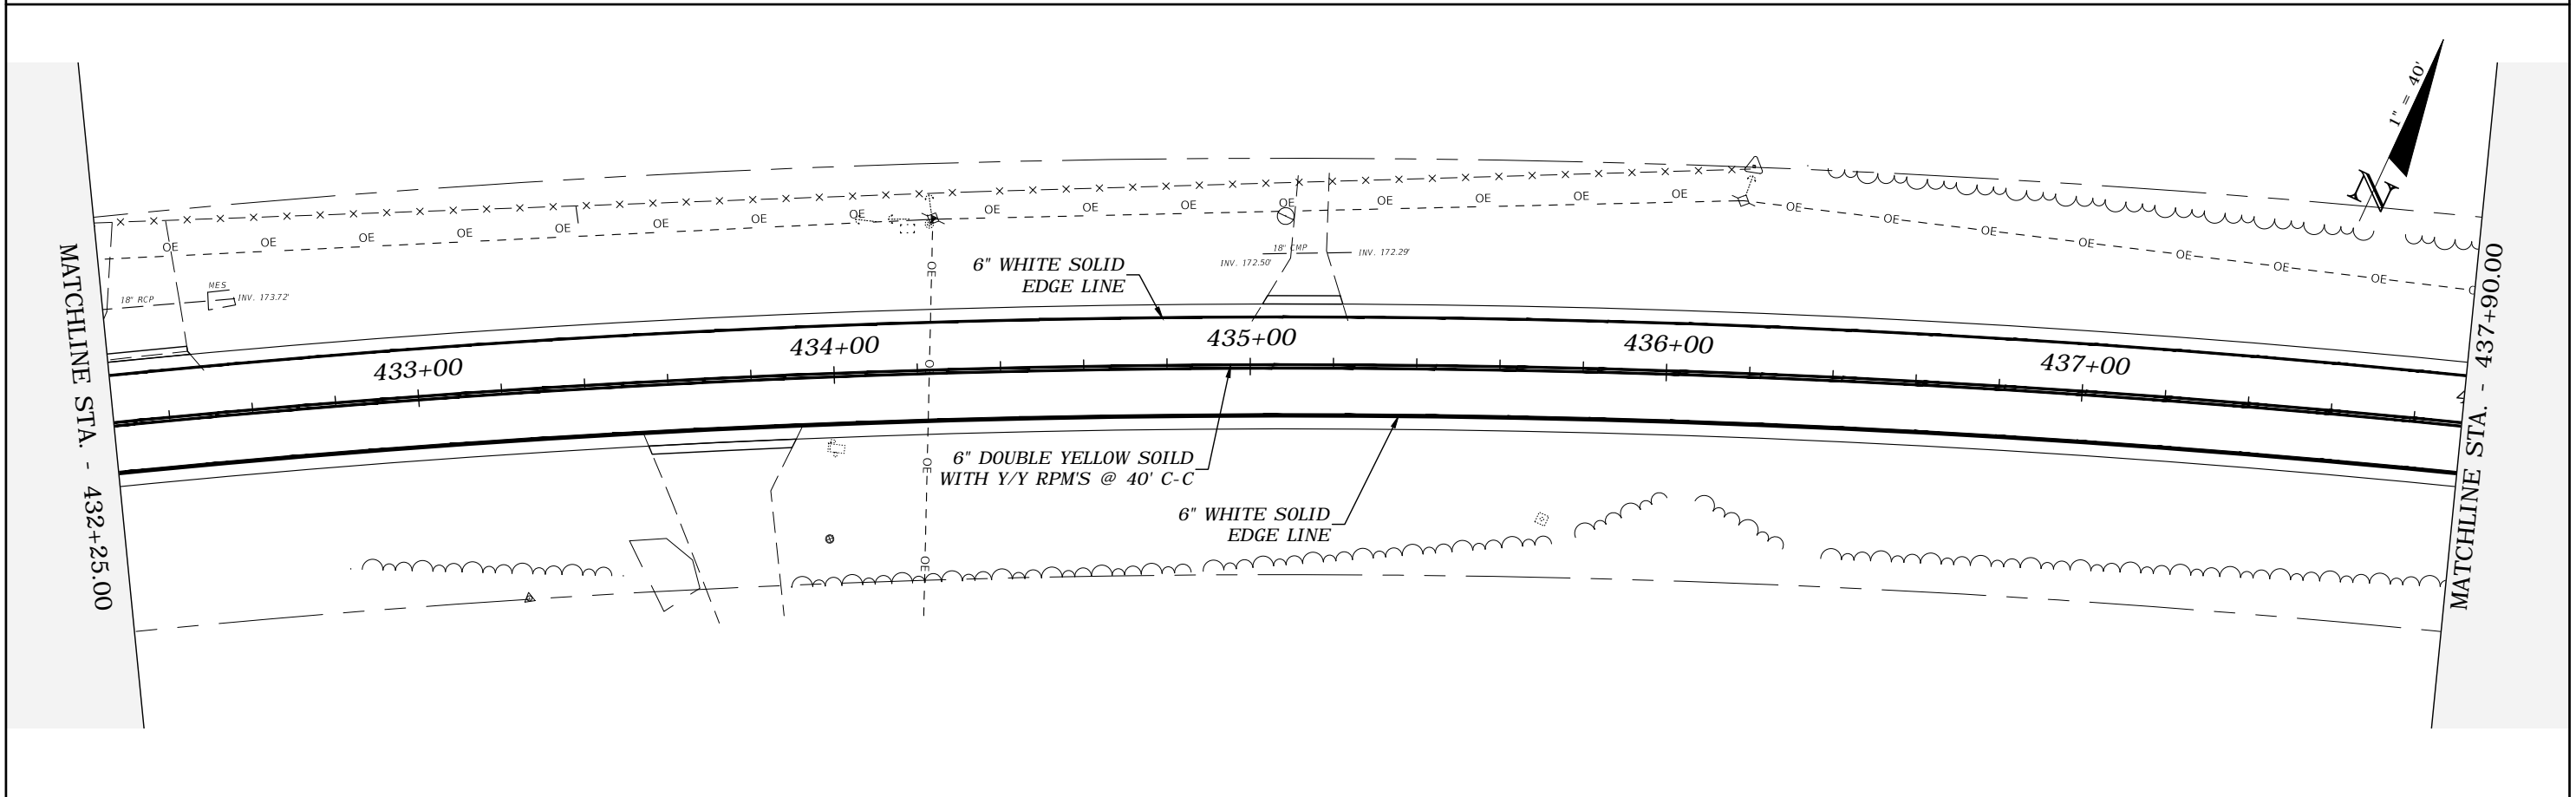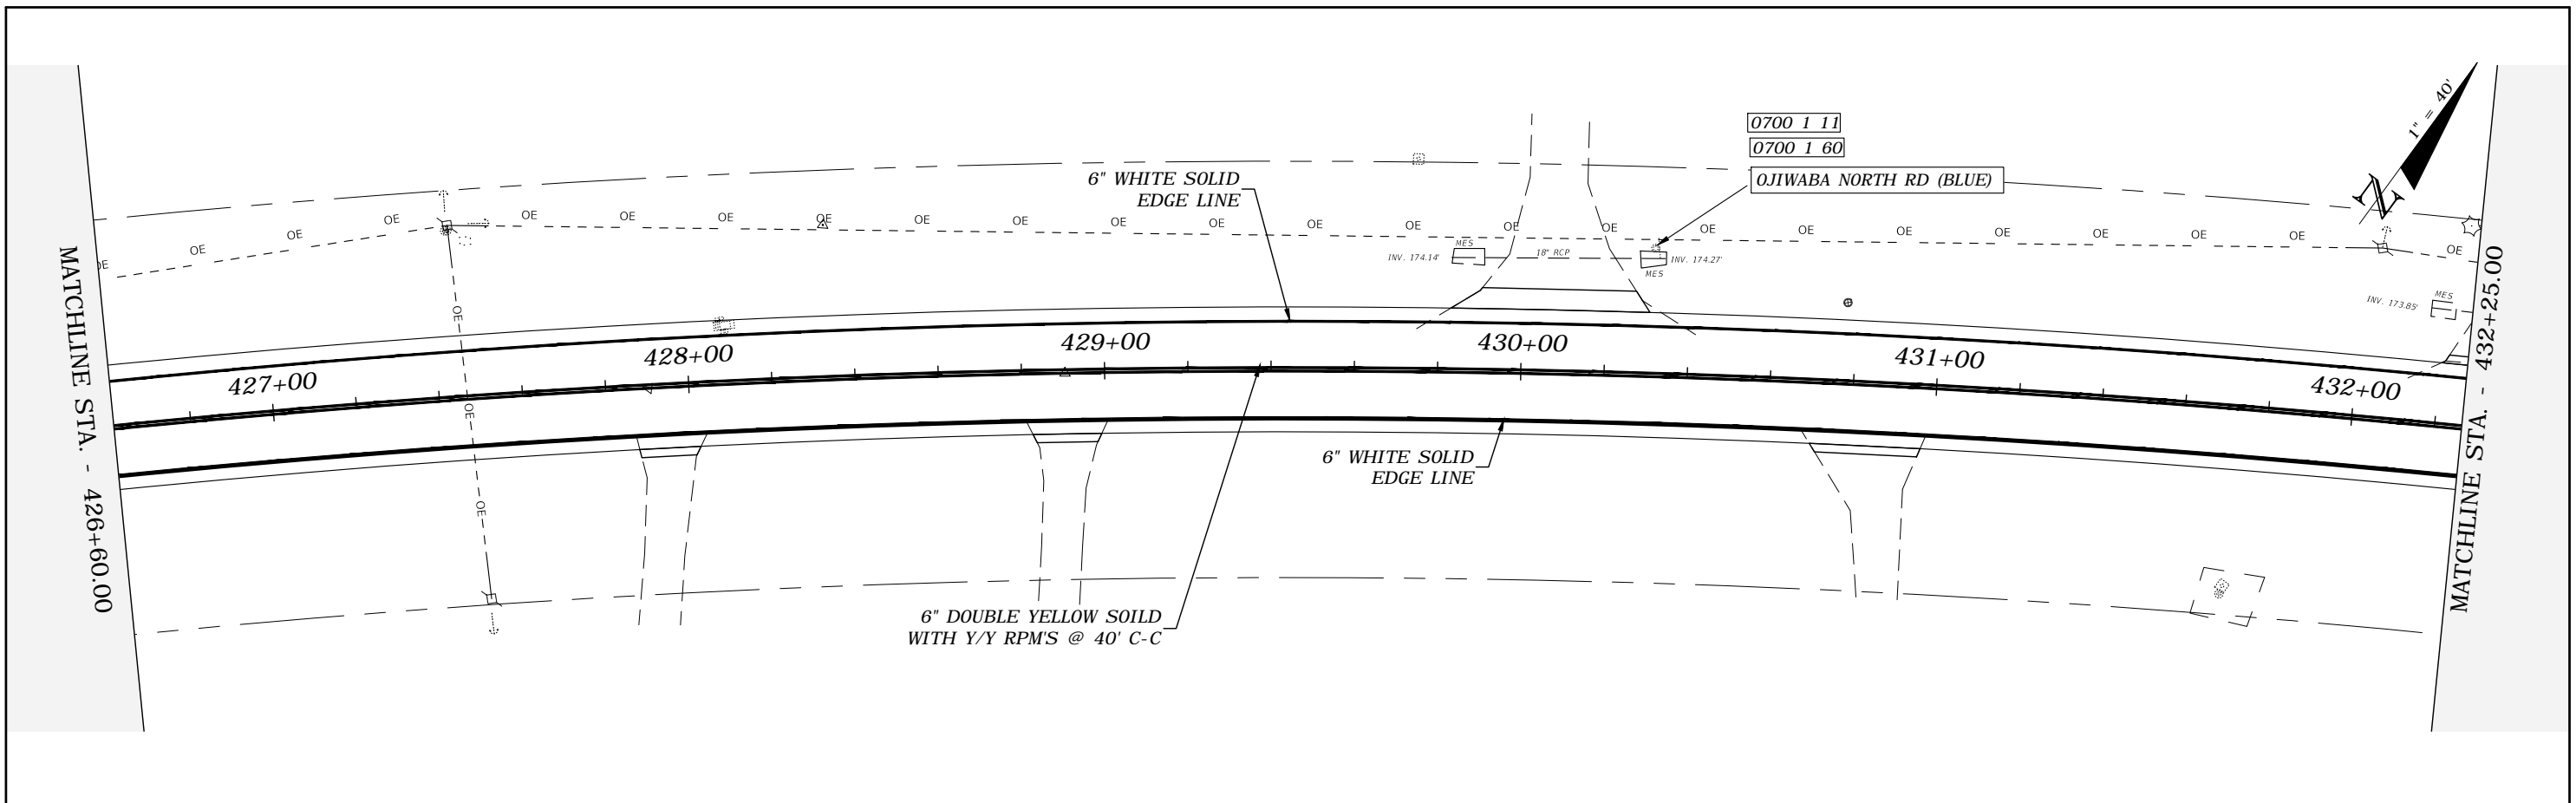



REVISIONS				ROBERT C. CESKA, P.E. P.E. LICENSE NUMBER 82288 DEWBERRY 101 N MONROE STREET, SUITE 710 TALLAHASSEE, FLORIDA 32301 CERTIFICATE OF AUTHORIZATION 00008794	WAUKEENAH HIGHWAY			SIGNING AND PAVEMENT MARKINGS	SHEET NO. S40
DATE	DESCRIPTION	DATE	DESCRIPTION		ROAD NO.	COUNTY	FINANCIAL PROJECT ID		
---	---			---	JEFFERSON	438366-1-54-01			

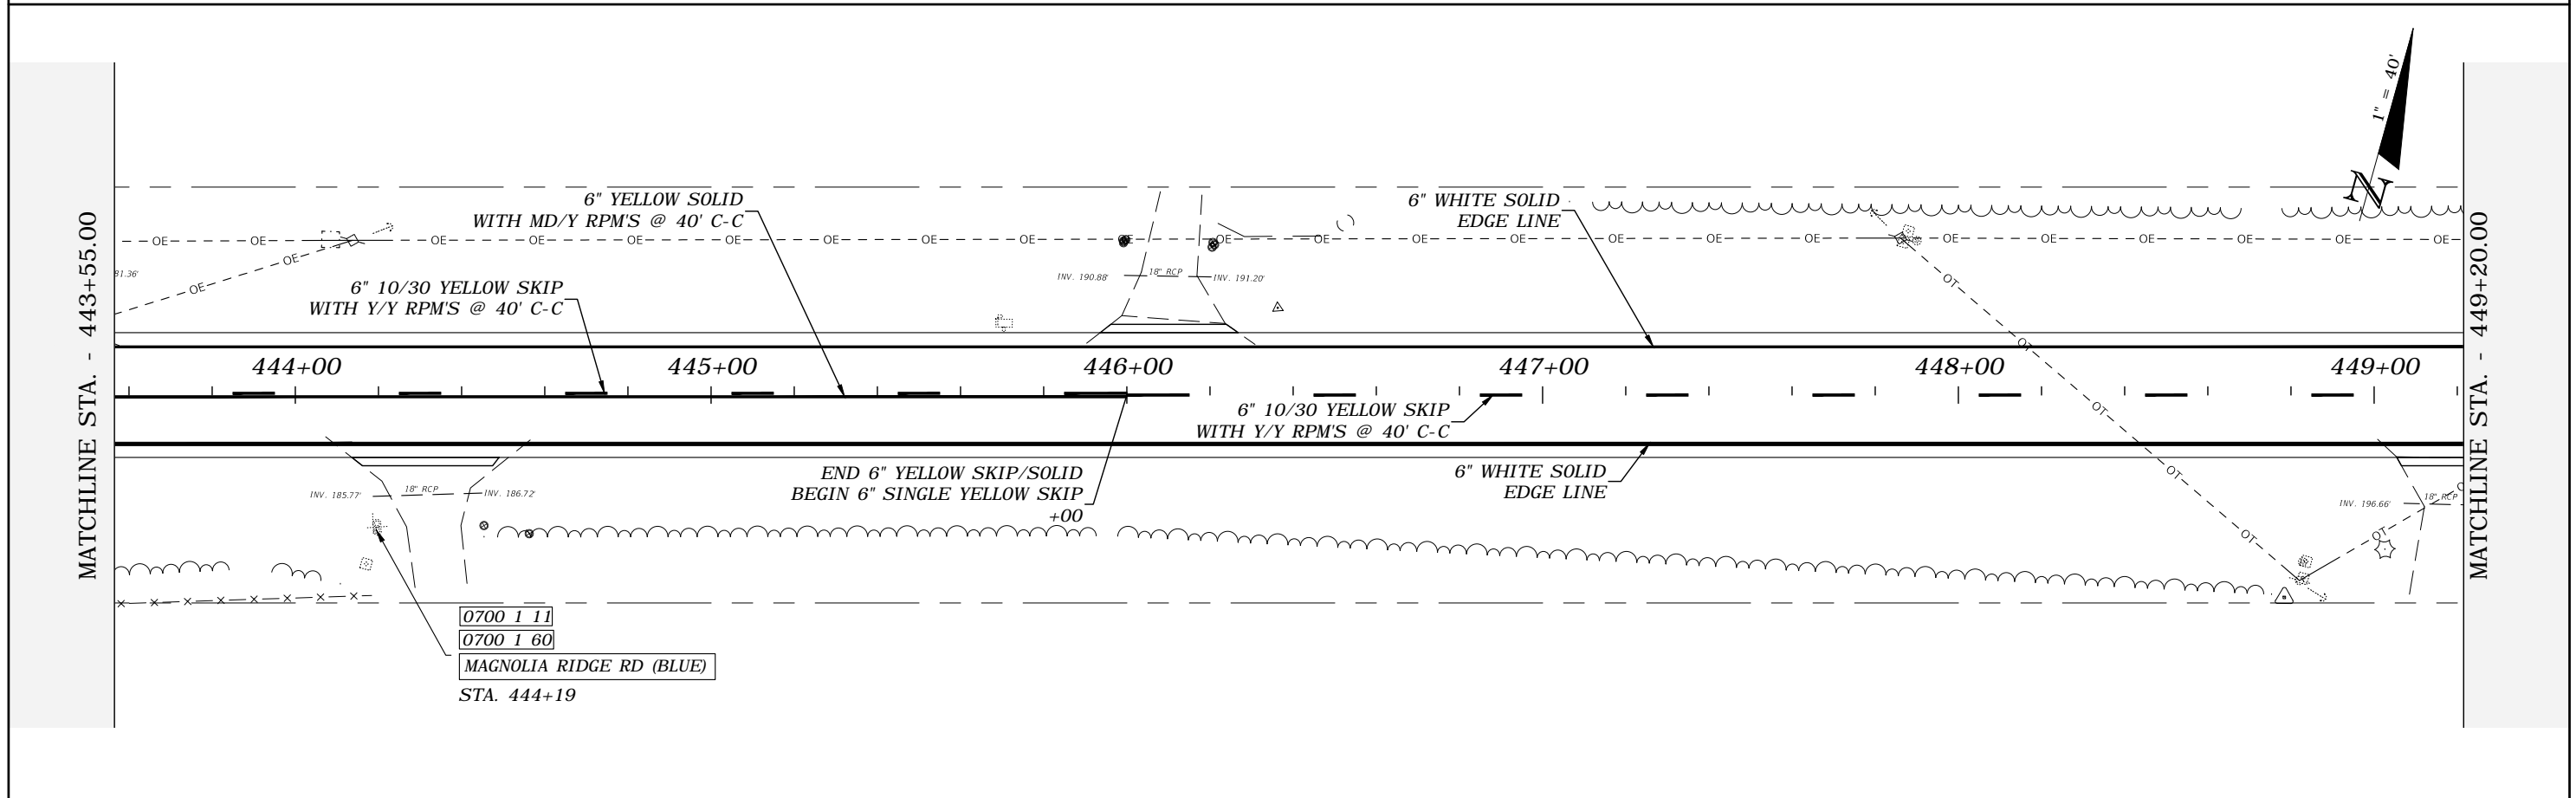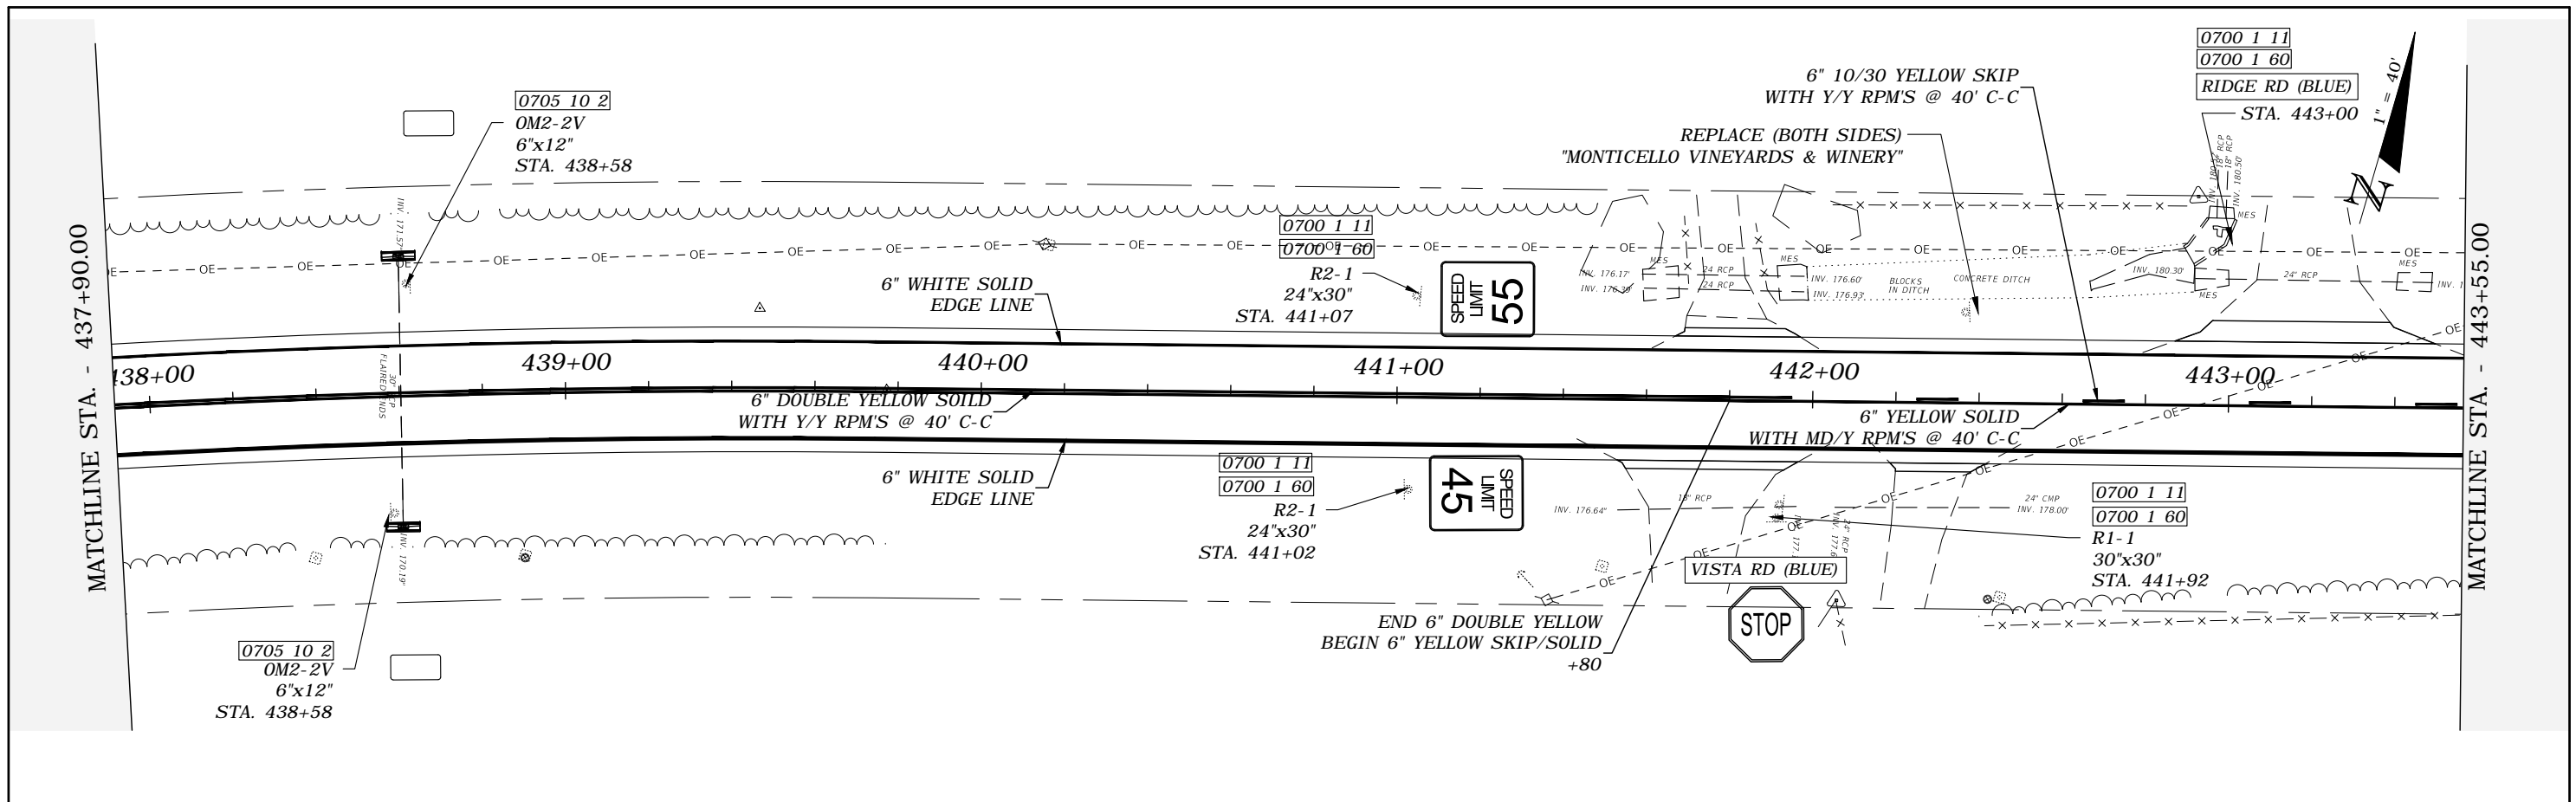



REVISIONS				ROBERT C. CESKA, P.E. P.E. LICENSE NUMBER 82288 DEWBERRY 101 N MONROE STREET, SUITE 710 TALLAHASSEE, FLORIDA 32301 CERTIFICATE OF AUTHORIZATION 00008794	WAUKEENAH HIGHWAY			SHEET NO. S41
DATE	DESCRIPTION	DATE	DESCRIPTION		ROAD NO.	COUNTY	FINANCIAL PROJECT ID	
---	---			---	JEFFERSON	438366-1-54-01		

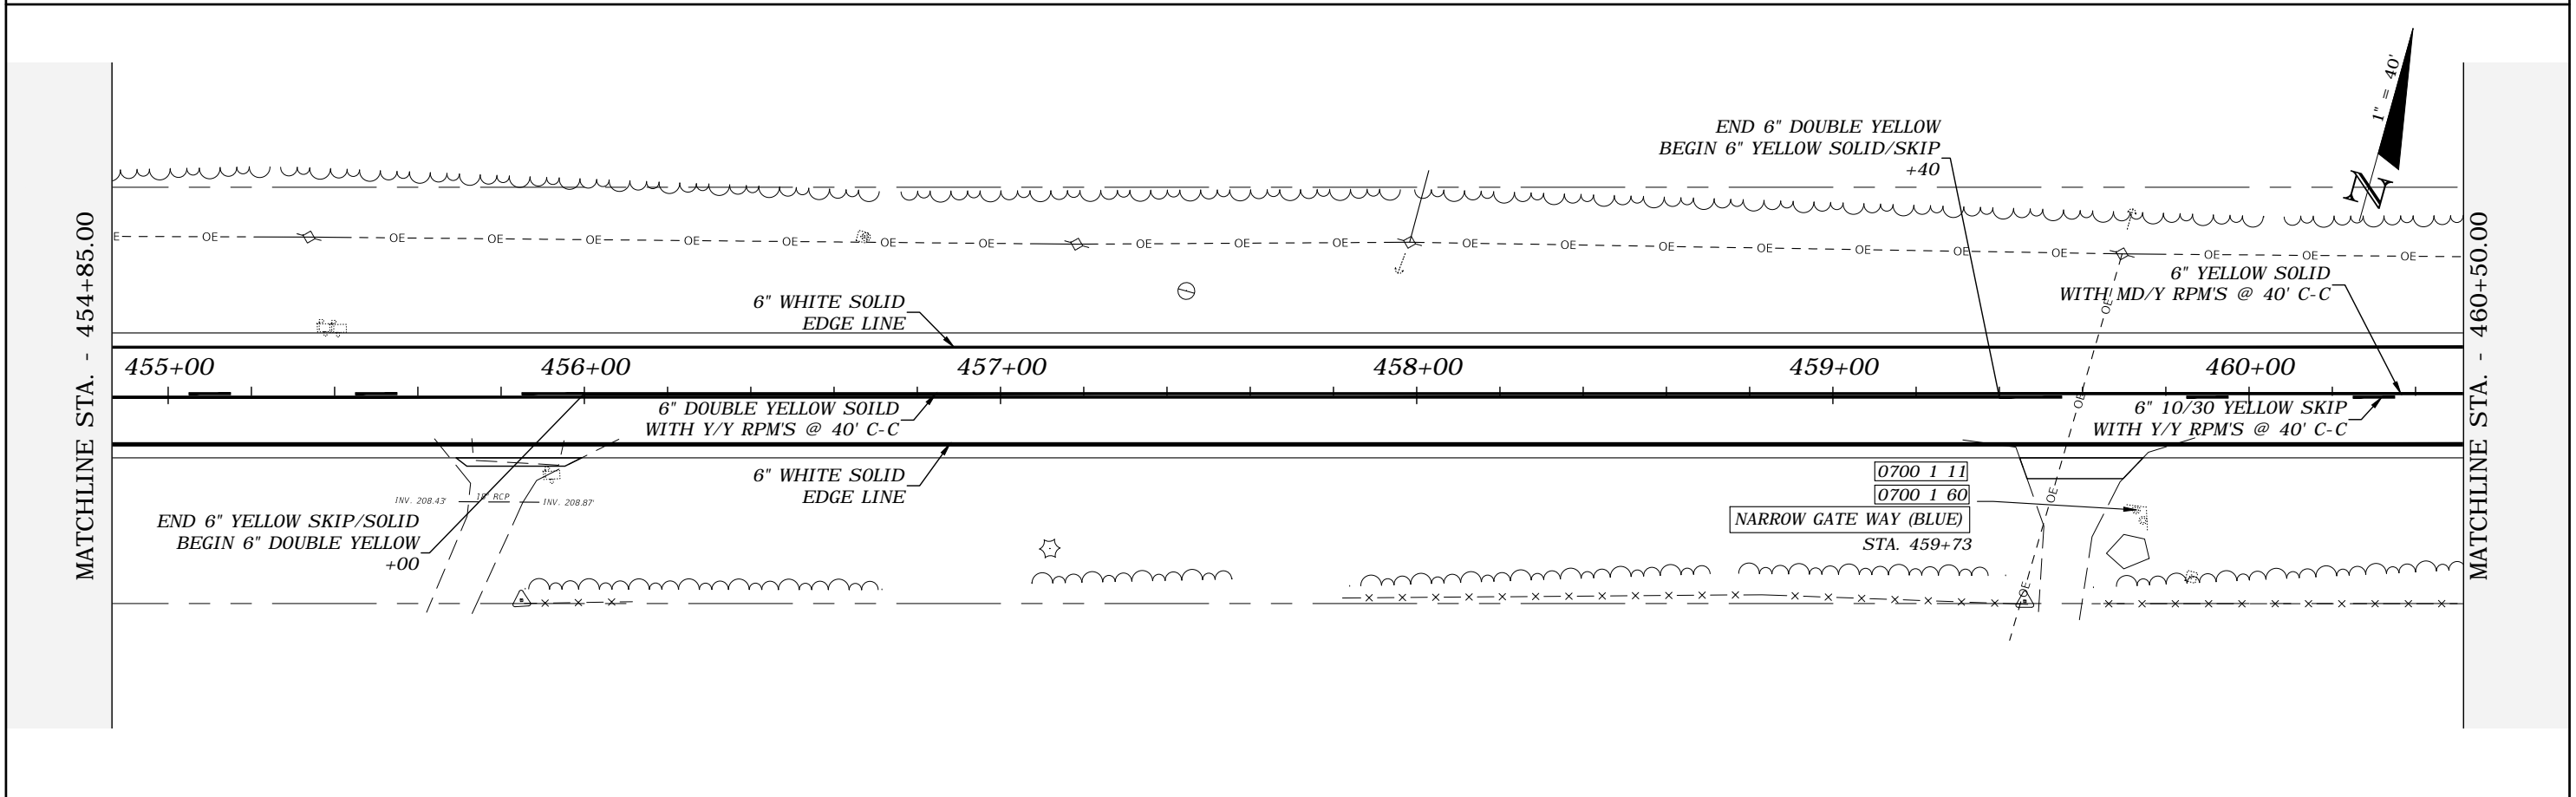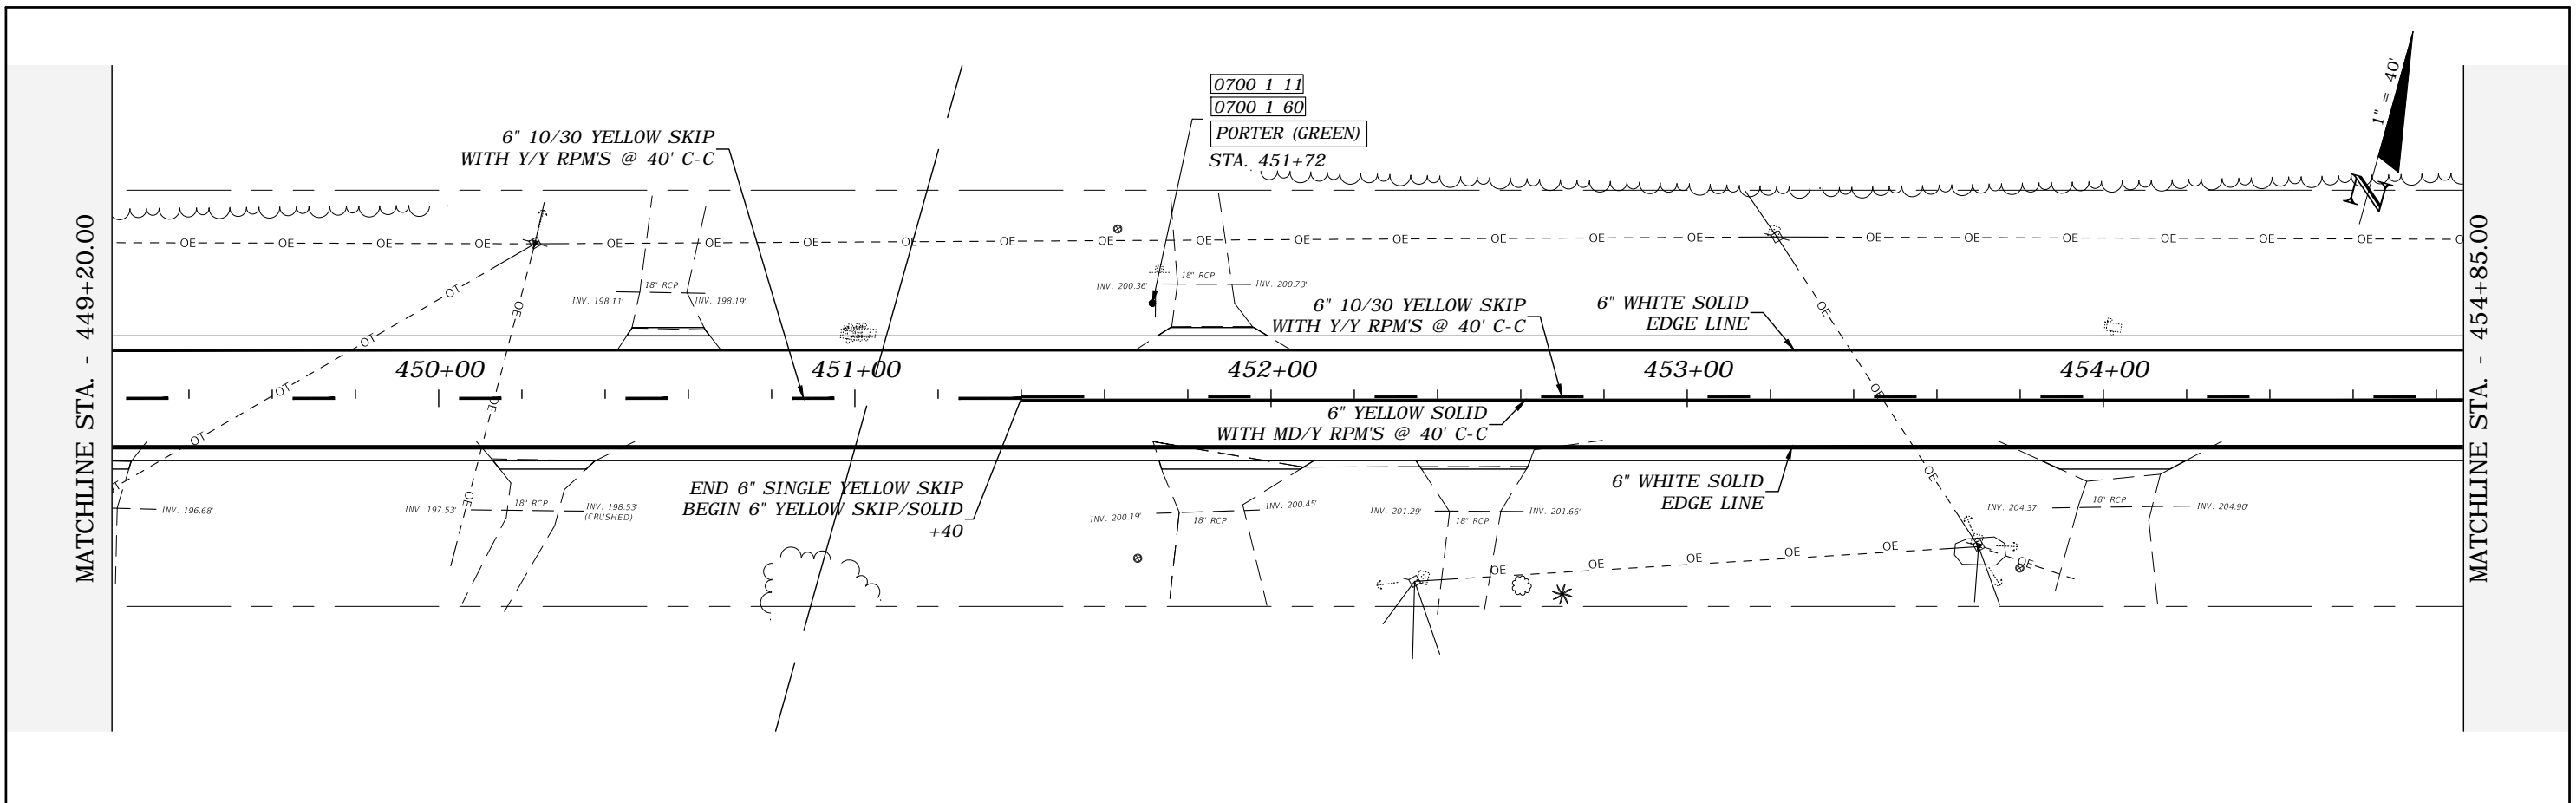



REVISIONS				ROBERT C. CESKA, P.E. P.E. LICENSE NUMBER 82288 DEWBERRY 101 N MONROE STREET, SUITE 710 TALLAHASSEE, FLORIDA 32301 CERTIFICATE OF AUTHORIZATION 00008794	WAUKEENAH HIGHWAY			SIGNING AND PAVEMENT MARKINGS	SHEET NO. S42
DATE	DESCRIPTION	DATE	DESCRIPTION		ROAD NO.	COUNTY	FINANCIAL PROJECT ID		
---	---	---	---	---	JEFFERSON	438366-1-54-01			

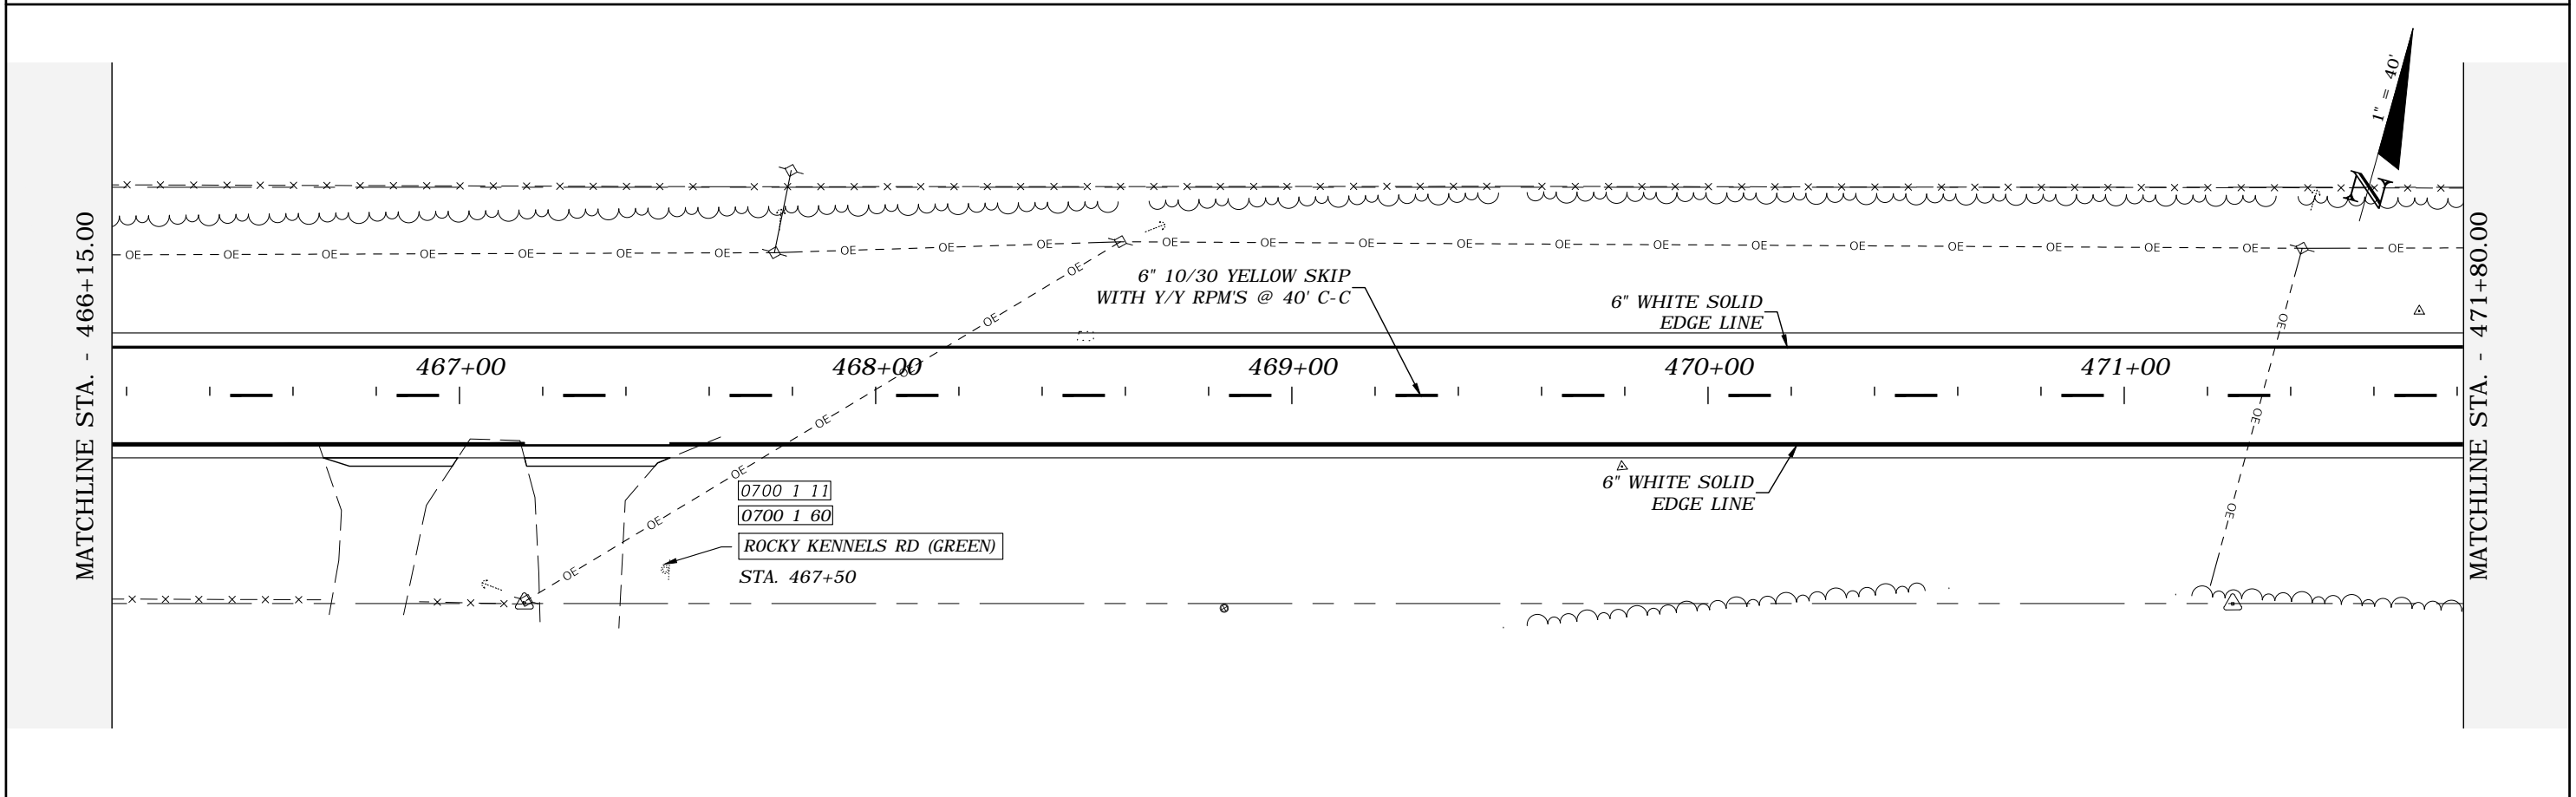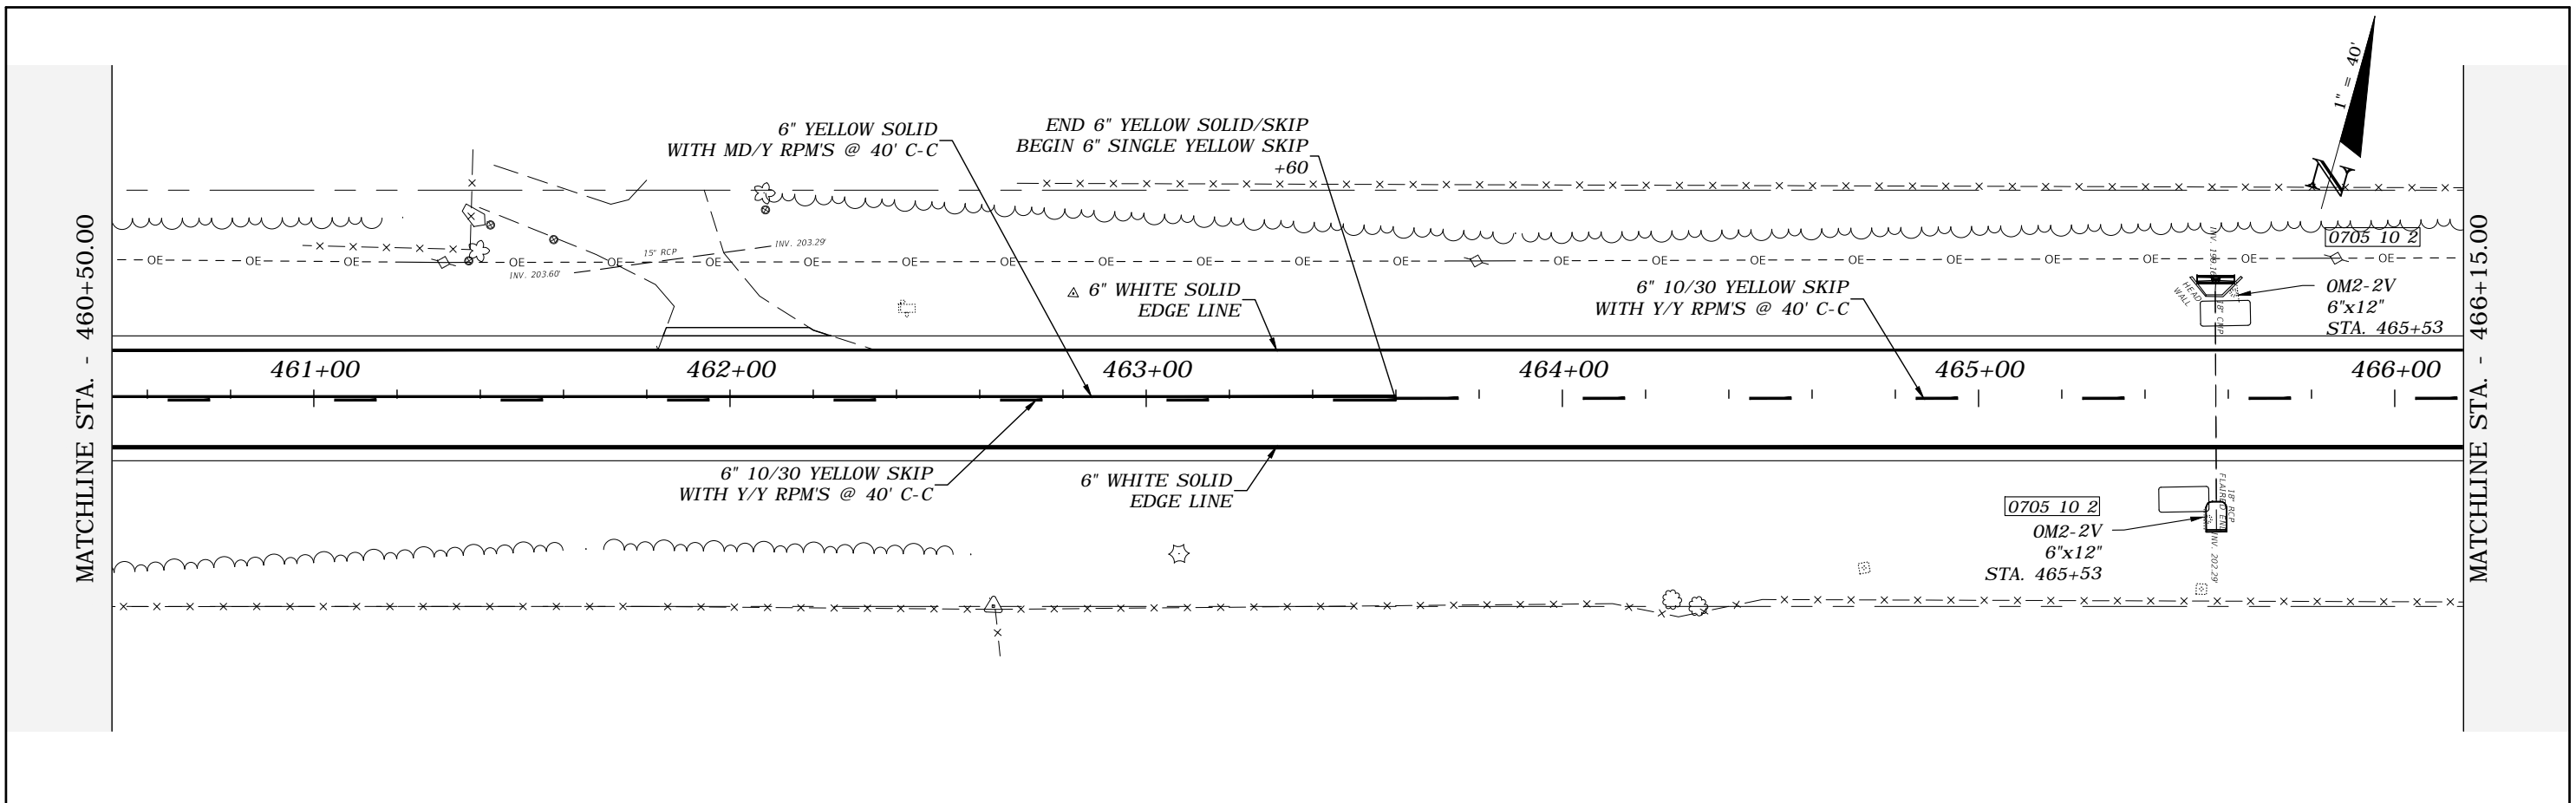



REVISIONS				ROBERT C. CESKA, P.E. P.E. LICENSE NUMBER 82288 DEWBERRY 101 N MONROE STREET, SUITE 710 TALLAHASSEE, FLORIDA 32301 CERTIFICATE OF AUTHORIZATION 00008794	WAUKEENAH HIGHWAY			SIGNING AND PAVEMENT MARKINGS	SHEET NO.
DATE	DESCRIPTION	DATE	DESCRIPTION		ROAD NO.	COUNTY	FINANCIAL PROJECT ID		
---	---	---	---		---	JEFFERSON	438366-1-54-01		S43

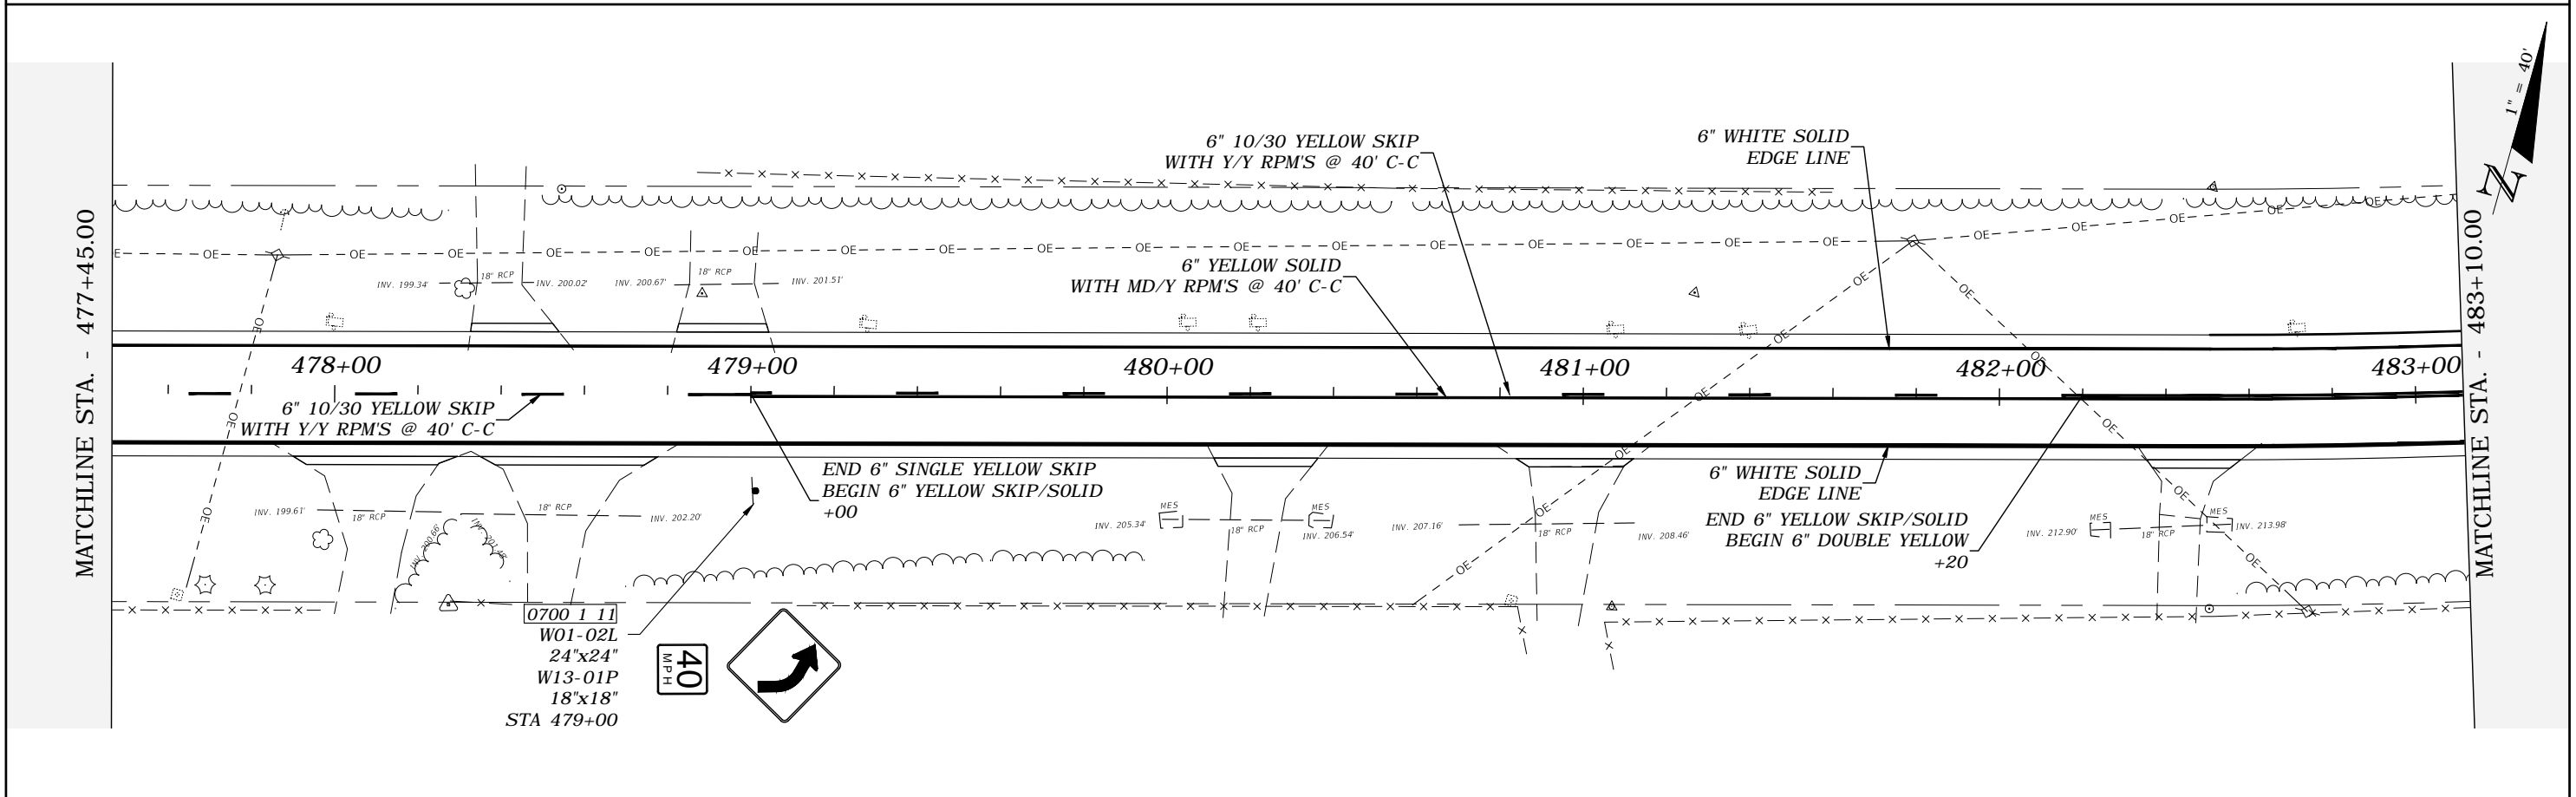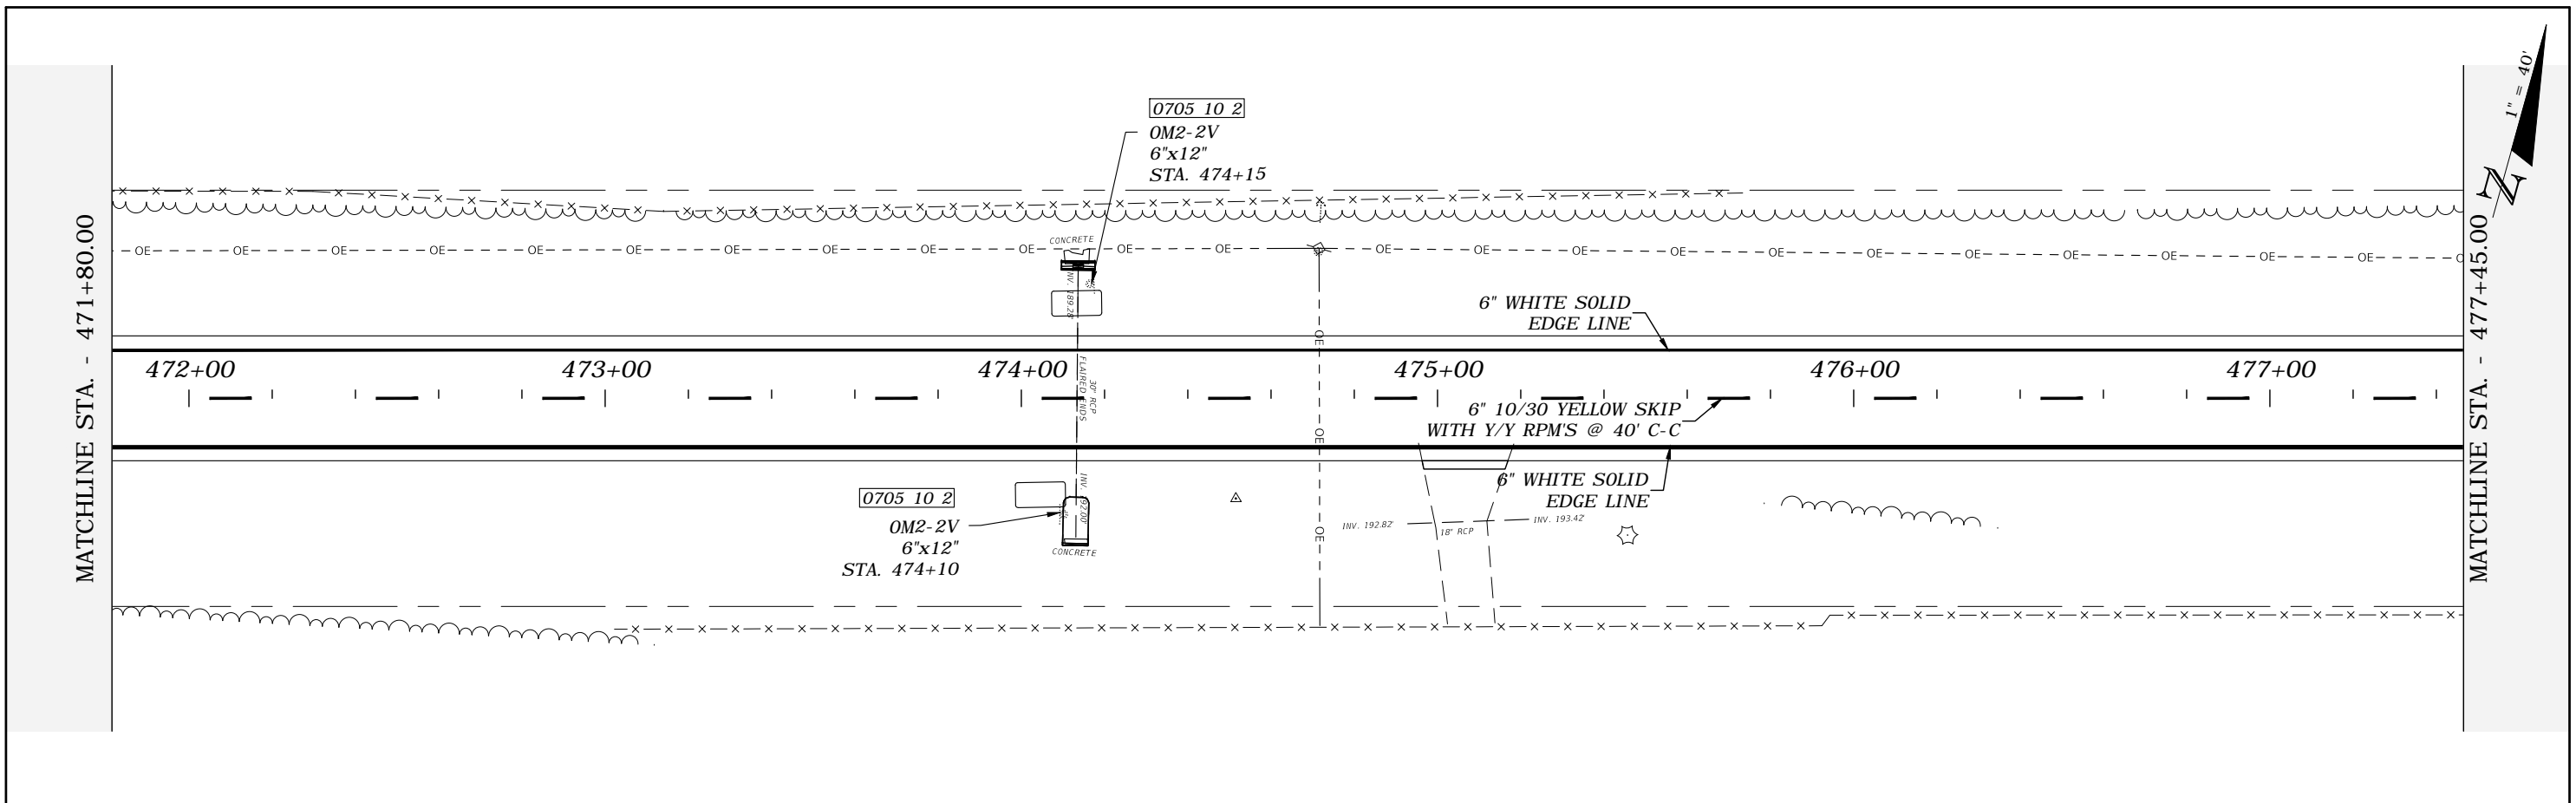


REVISIONS				ROBERT C. CESKA, P.E. P.E. LICENSE NUMBER 82288 DEWBERRY 101 N MONROE STREET, SUITE 710 TALLAHASSEE, FLORIDA 32301 CERTIFICATE OF AUTHORIZATION 00008794	WAUKEENAH HIGHWAY			SIGNING AND PAVEMENT MARKINGS	SHEET NO. S44
DATE	DESCRIPTION	DATE	DESCRIPTION		ROAD NO.	COUNTY	FINANCIAL PROJECT ID		
---	---				----	JEFFERSON	438366-1-54-01		

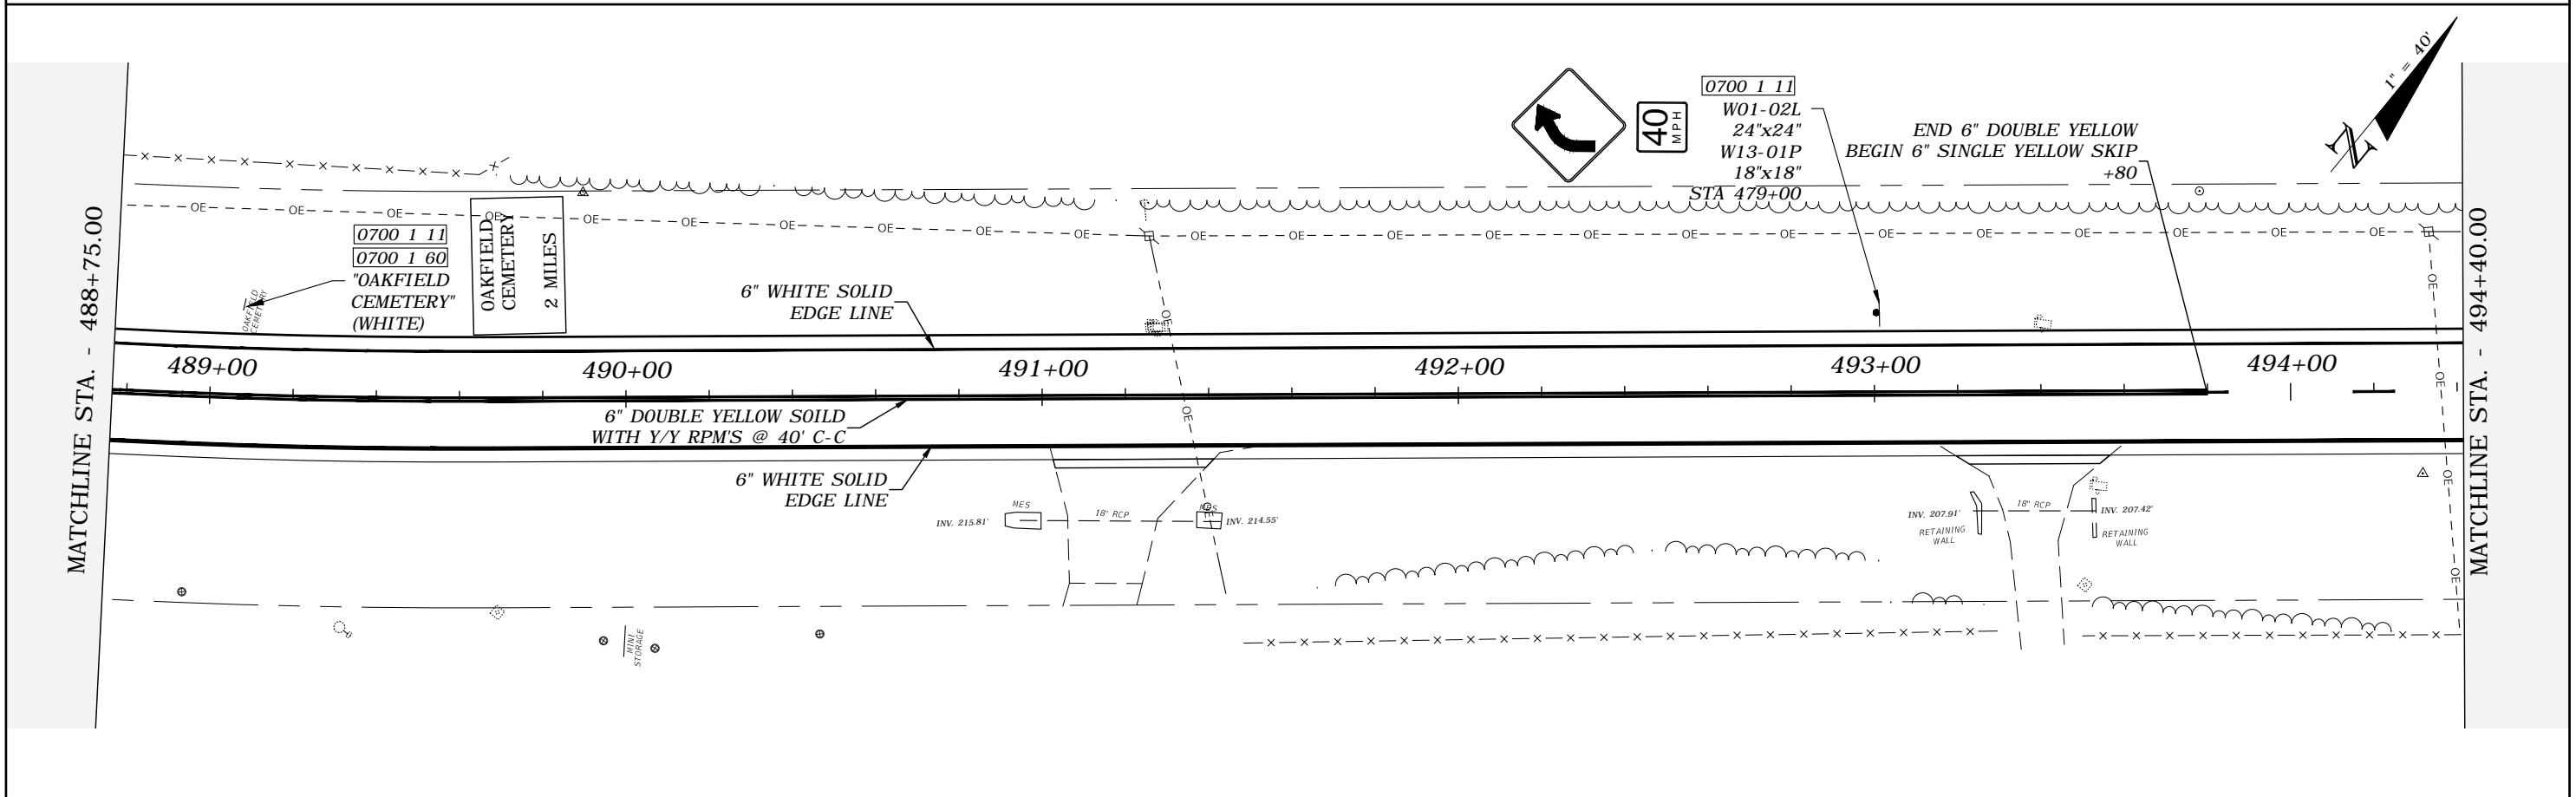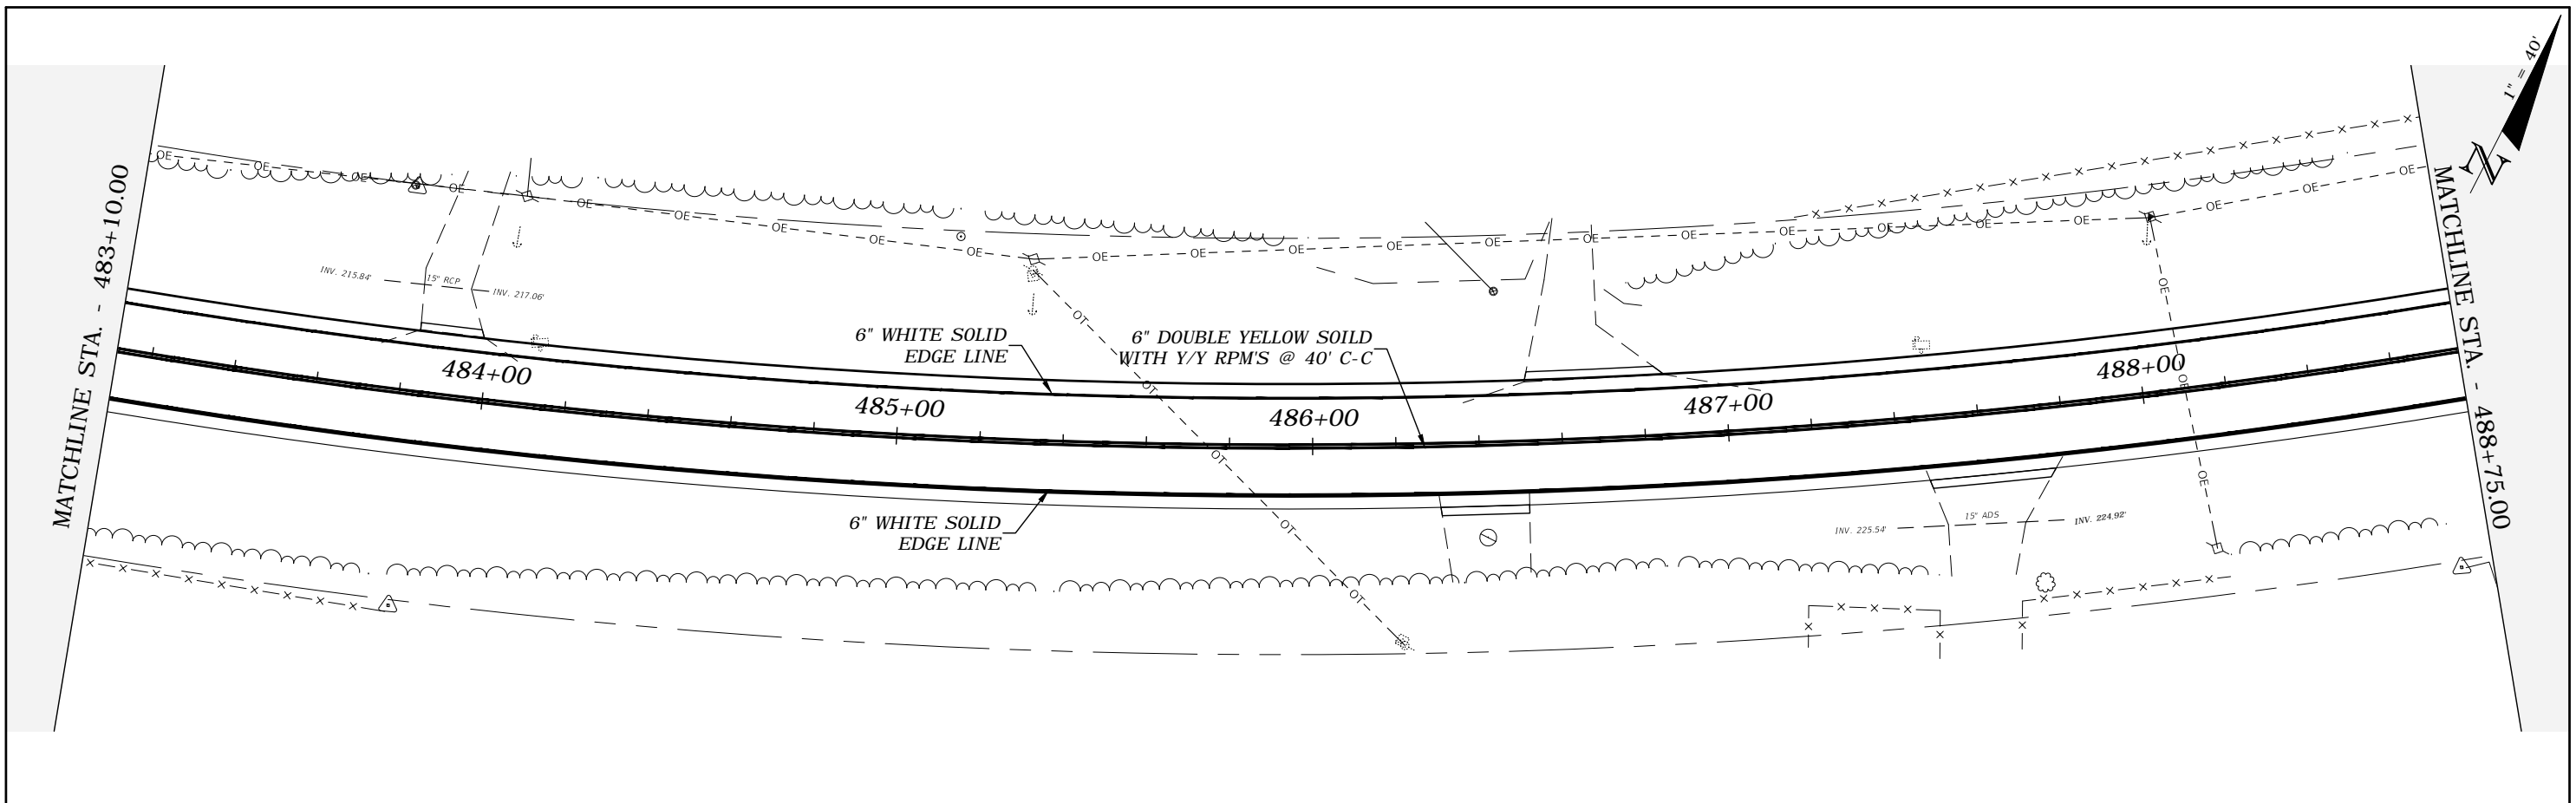


REVISIONS				ROBERT C. CESKA, P.E. P.E. LICENSE NUMBER 82288 DEWBERRY 101 N MONROE STREET, SUITE 710 TALLAHASSEE, FLORIDA 32301 CERTIFICATE OF AUTHORIZATION 00008794	WAUKEENAH HIGHWAY			SIGNING AND PAVEMENT MARKINGS	SHEET NO. S45
DATE	DESCRIPTION	DATE	DESCRIPTION		ROAD NO.	COUNTY	FINANCIAL PROJECT ID		
---	---	---	---	---	JEFFERSON	438366-1-54-01			

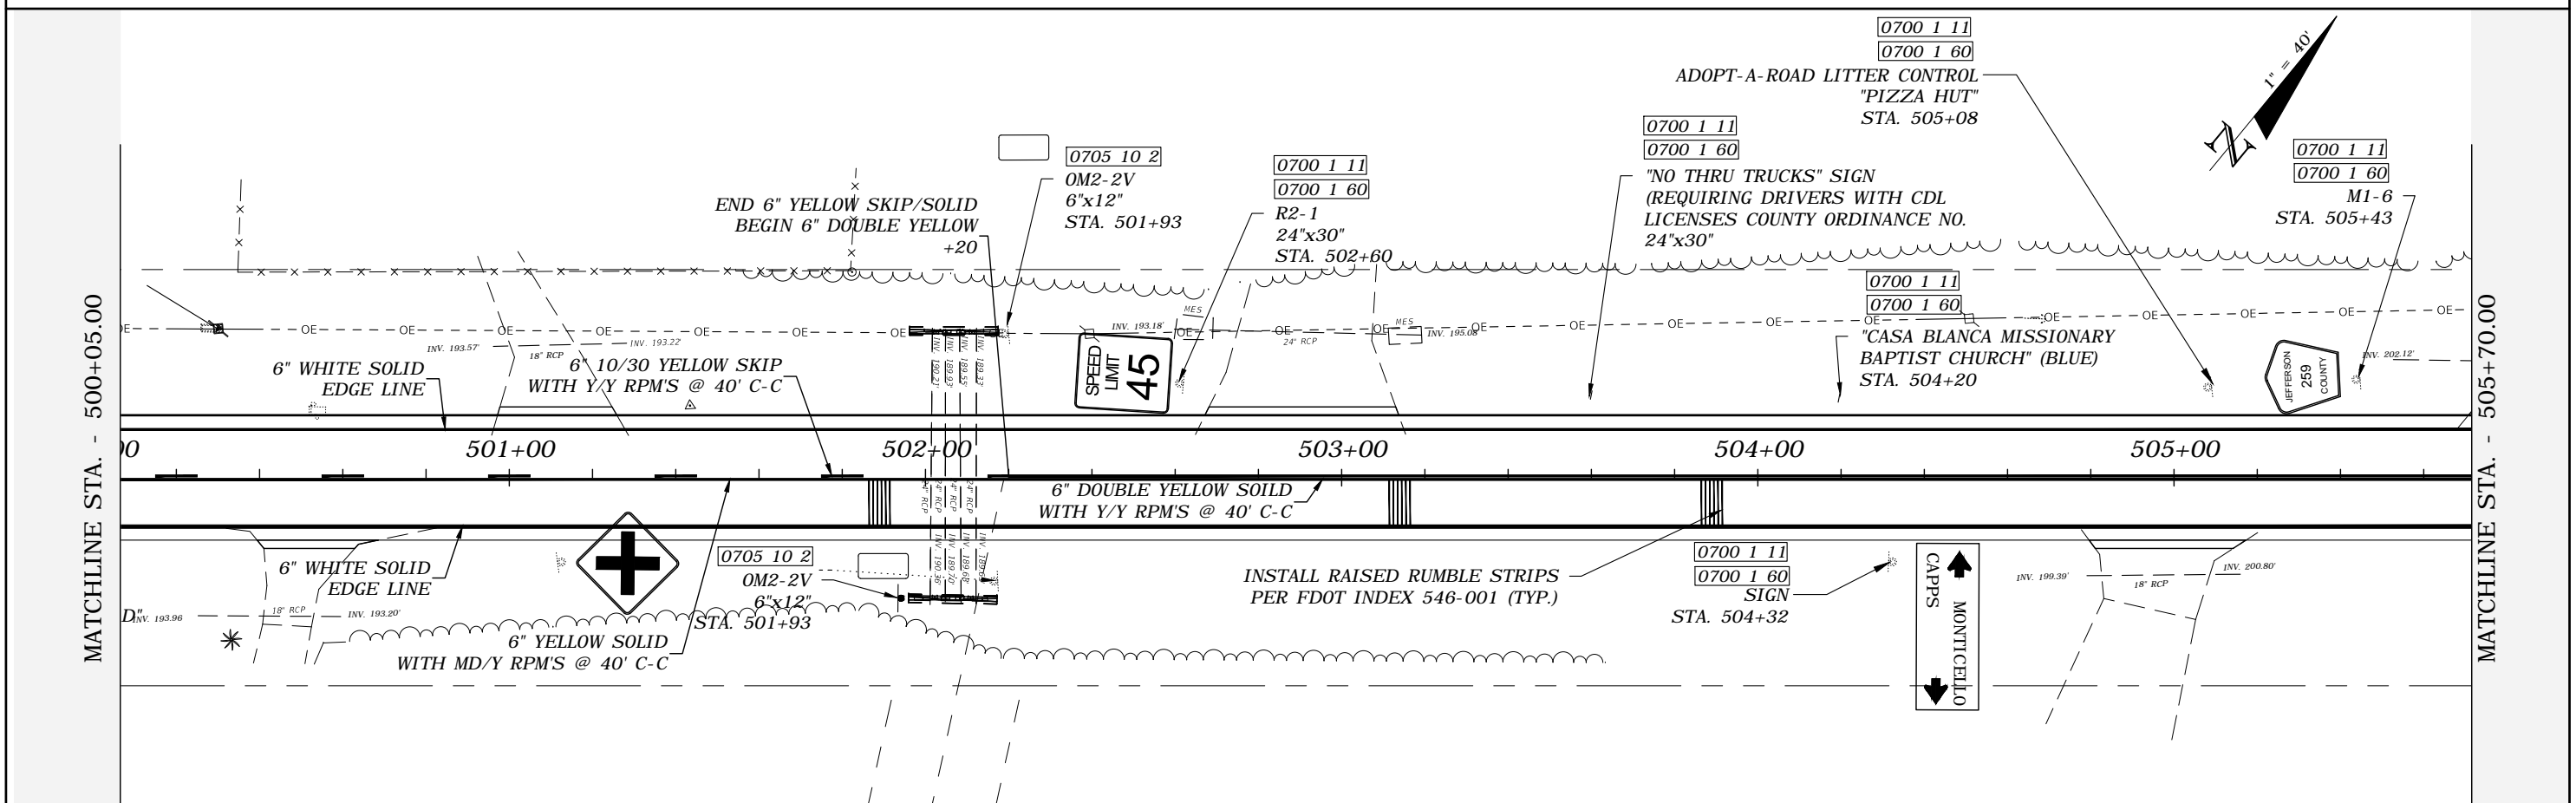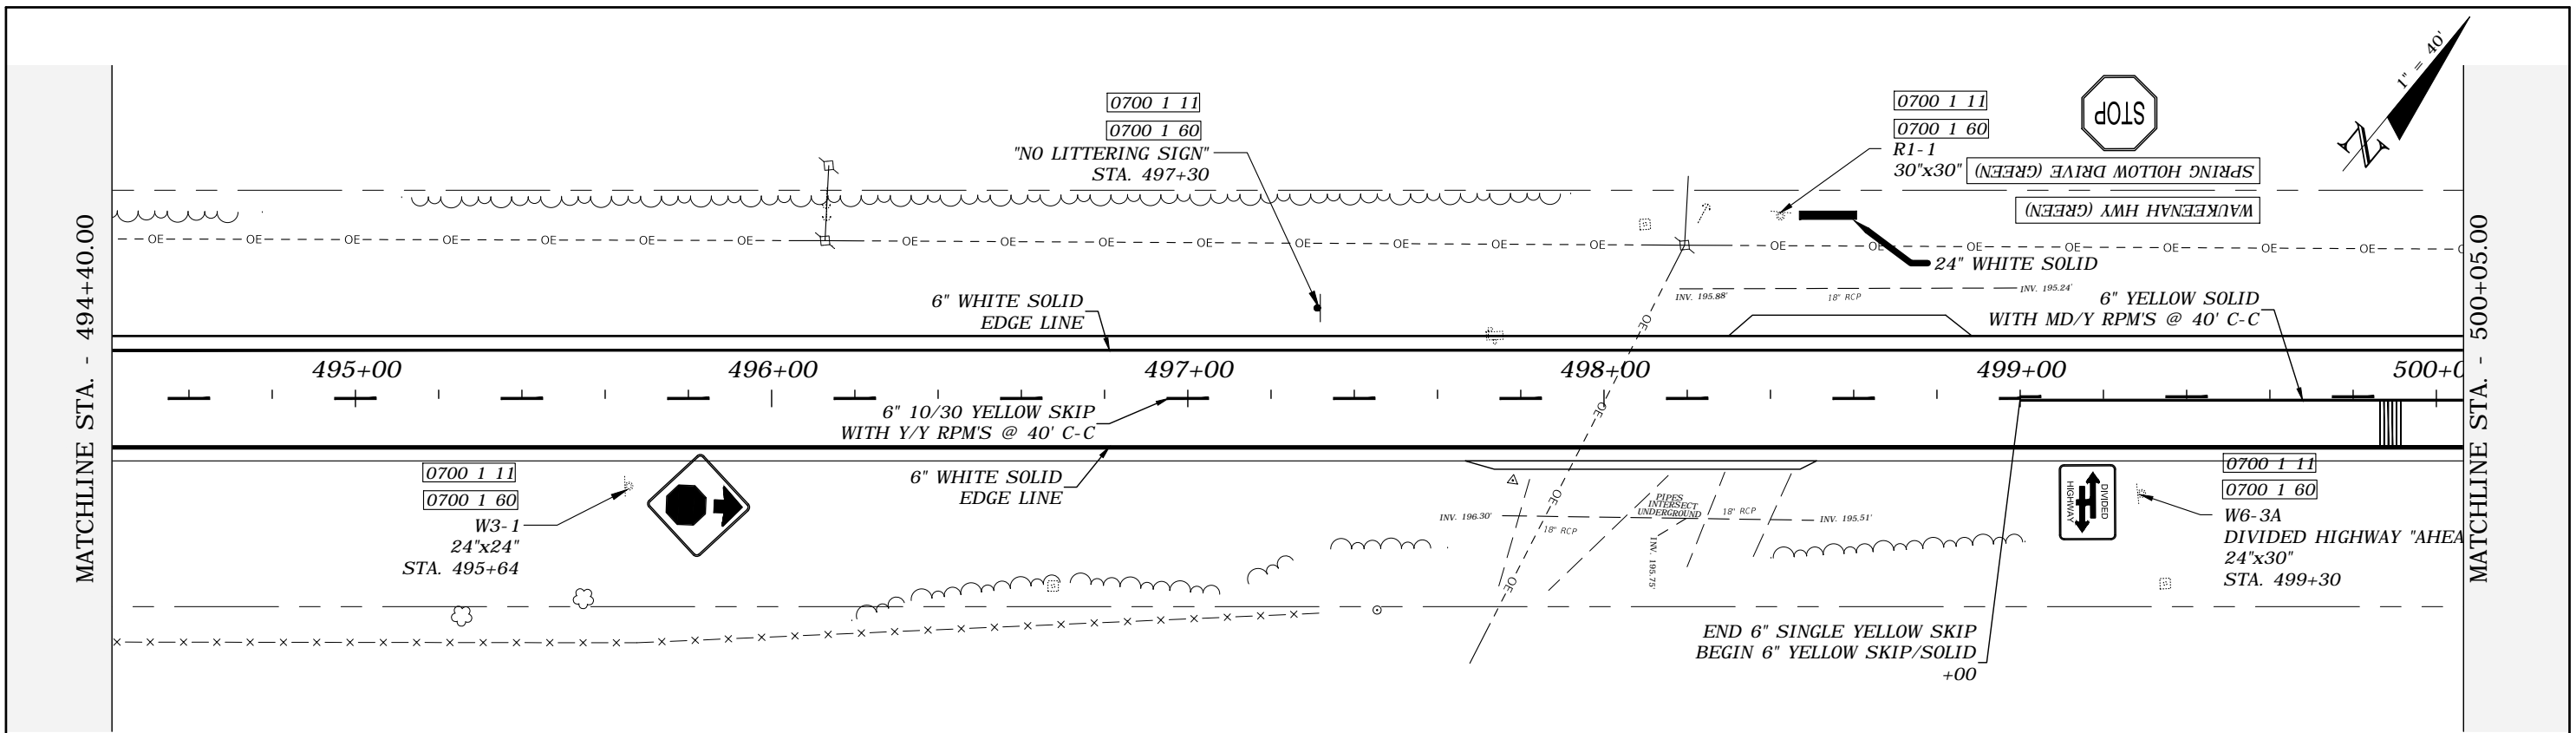

REVISIONS				ROBERT C. CESKA, P.E. P.E. LICENSE NUMBER 82288 DEWBERRY 101 N MONROE STREET, SUITE 710 TALLAHASSEE, FLORIDA 32301 CERTIFICATE OF AUTHORIZATION 00008794	WAUKEENAH HIGHWAY			SHEET NO. S46
DATE	DESCRIPTION	DATE	DESCRIPTION		ROAD NO.	COUNTY	FINANCIAL PROJECT ID	
---	---	---	---	---	JEFFERSON	438366-1-54-01		

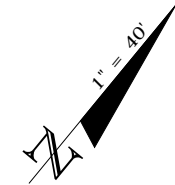

MATCHLINE STA. - 505+70.00

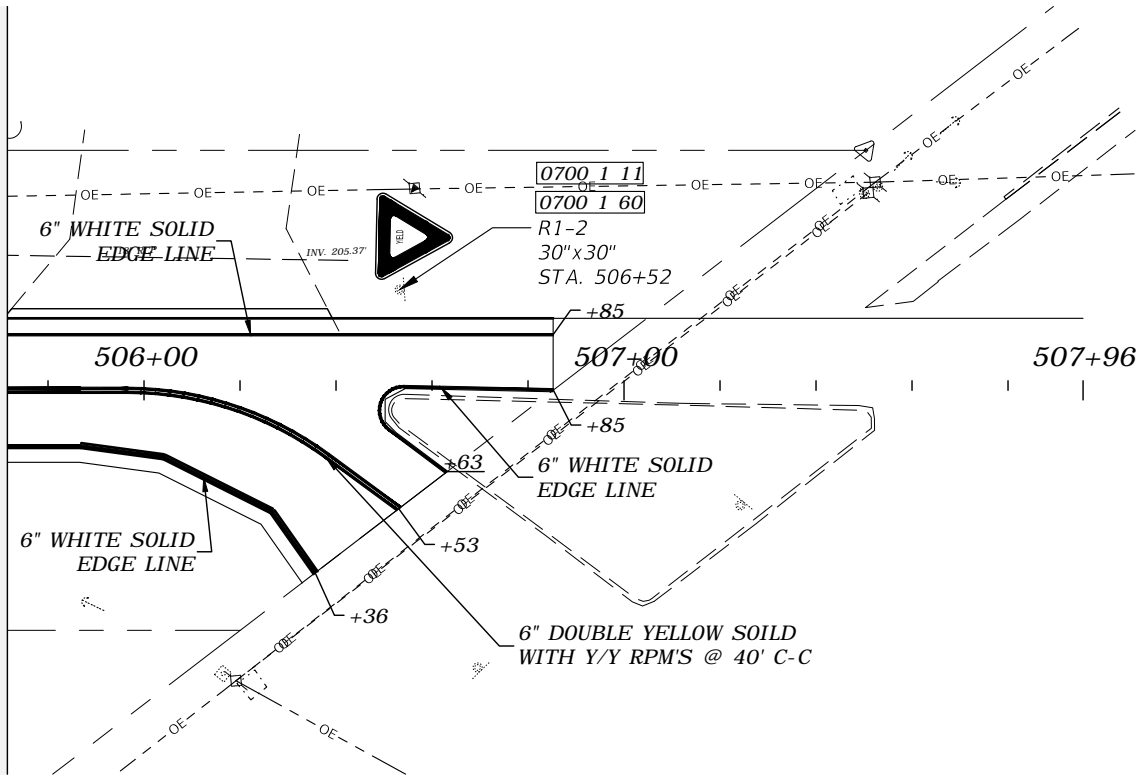

REVISIONS

DATE	DESCRIPTION	DATE	DESCRIPTION
----	----		

ROBERT C. CESKA, P.E.
 P.E. LICENSE NUMBER 82288
 DEWBERRY
 101 N MONROE STREET, SUITE 710
 TALLAHASSEE, FLORIDA 32301
 CERTIFICATE OF AUTHORIZATION 00008794

WAUKEENAH HIGHWAY		
ROAD NO.	COUNTY	FINANCIAL PROJECT ID
----	JEFFERSON	438366-1-54-01

**SIGNING AND PAVEMENT
 MARKINGS**

SHEET NO.
S47